

**ANNEX 5 – MAP SHOWING LOCATION OF
HOUSE (ORDNANCE SURVEY MAP CAN
BE PROVIDED IF NEEDED – GIVEN
SCOPE OF WORK, MAY NOT BE
REQUIRED)**




free with unlimited texts




orange

[Business Services](#)
[Streetmap on O2](#)
[Book a Hotel](#)
[Disclaimer](#)
[about us](#)
[How to link to us](#)
[Search Tips](#)


Click for a total yearly average dual fuel saving of **£207** British Gas

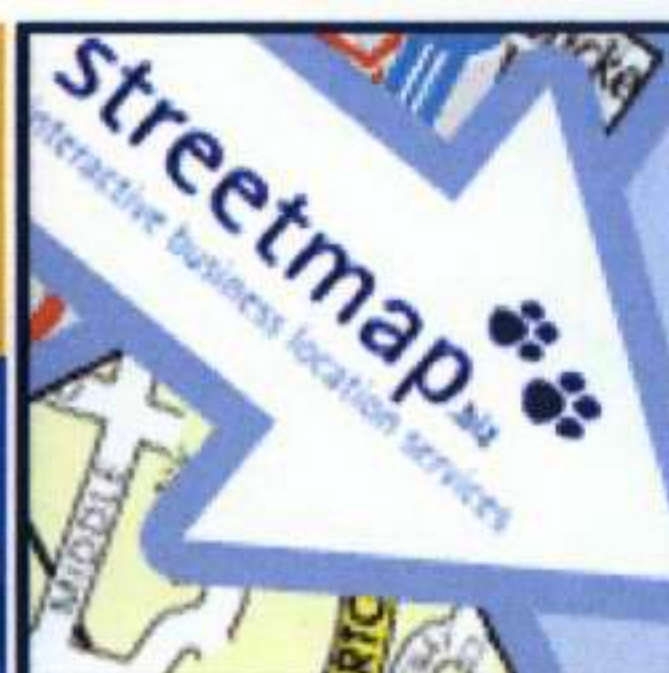

**Are You a Retail outlet,
a Supplier or a Council?**

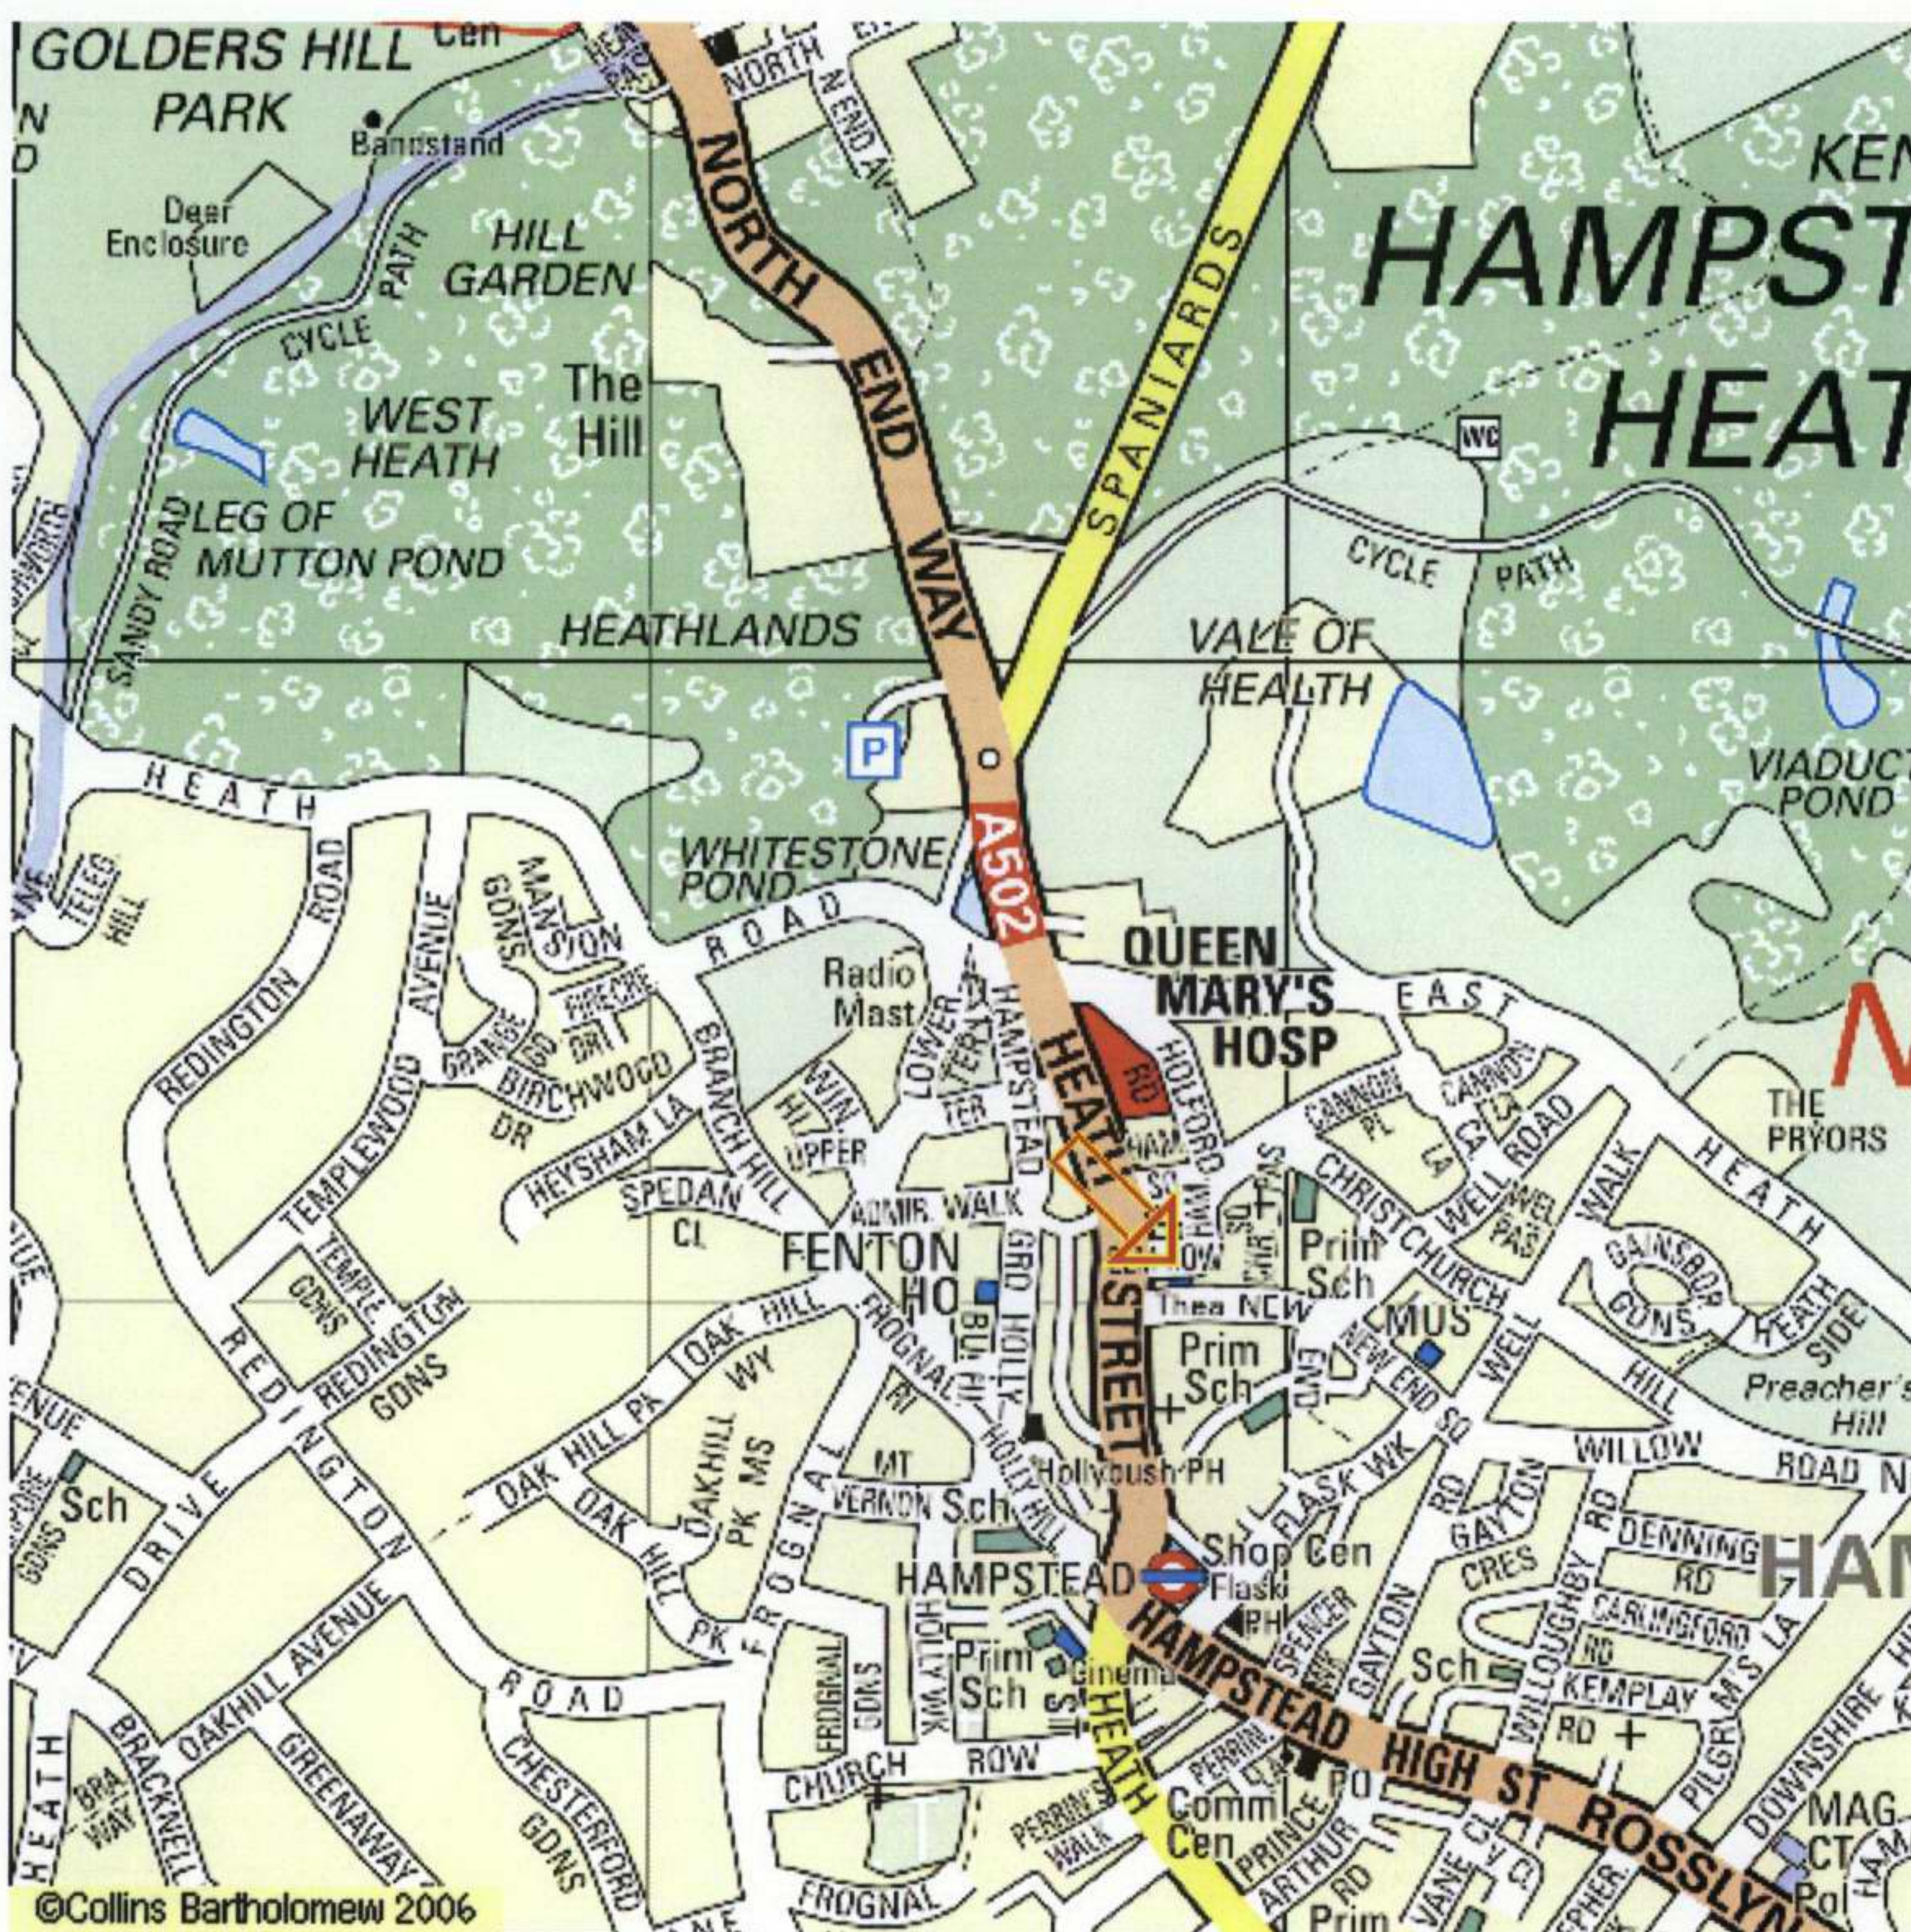

We have Aerial Photographs of this area, select the camera icon below

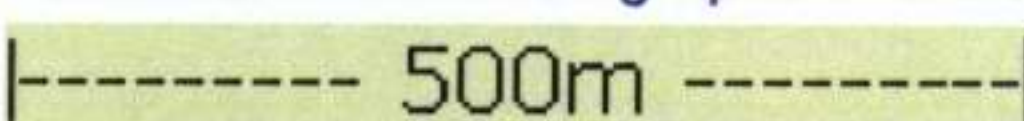
[BUY THIS MAP](#)
[Large Map](#)


**Broadband and Mobile for just £20 a month.
Holy mackerel**



Click here
for a printer
friendly version



nw3 1aa


search

[Search Tips](#)

scale 1:20

window


980mm

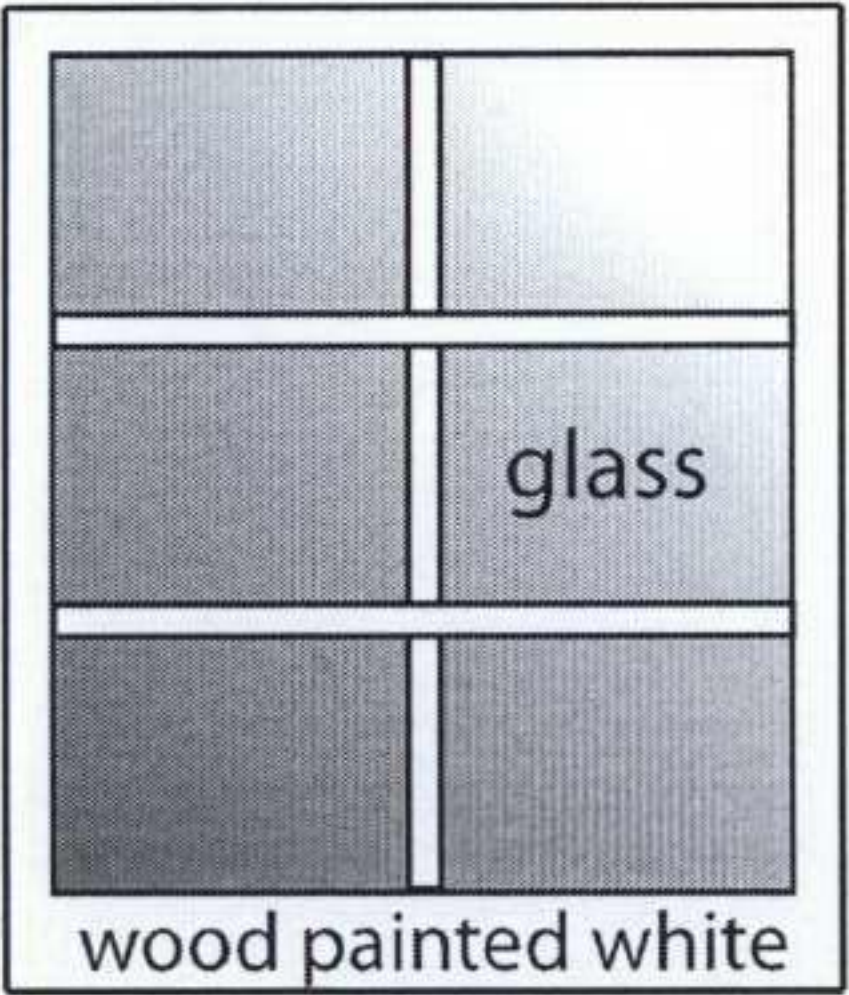

845mm

door

2010mm

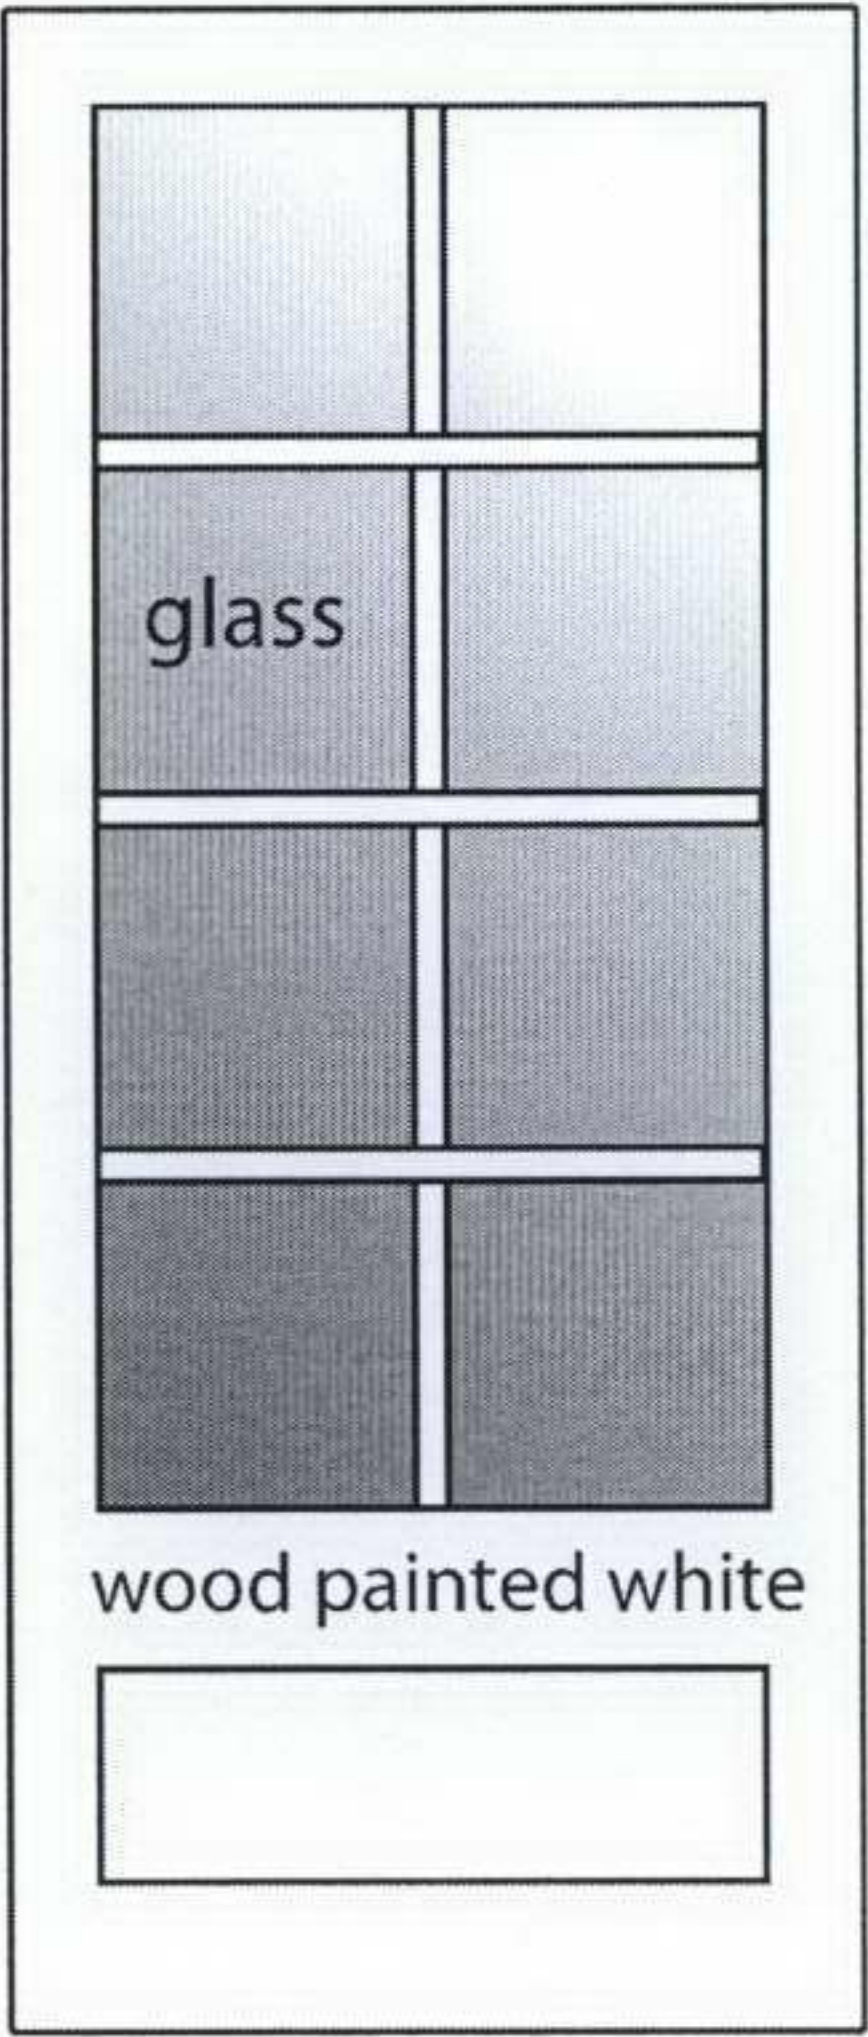

845mm

No 1 Elm Row



- 8 NOV 2007

1 Elm Row



- 8 NOV 2007



8 Elm Row



8 NOV 2007

Fleck Walk



8 NOV 2007

Heath St




scale 1:20

window

approx 20 years old

980mm

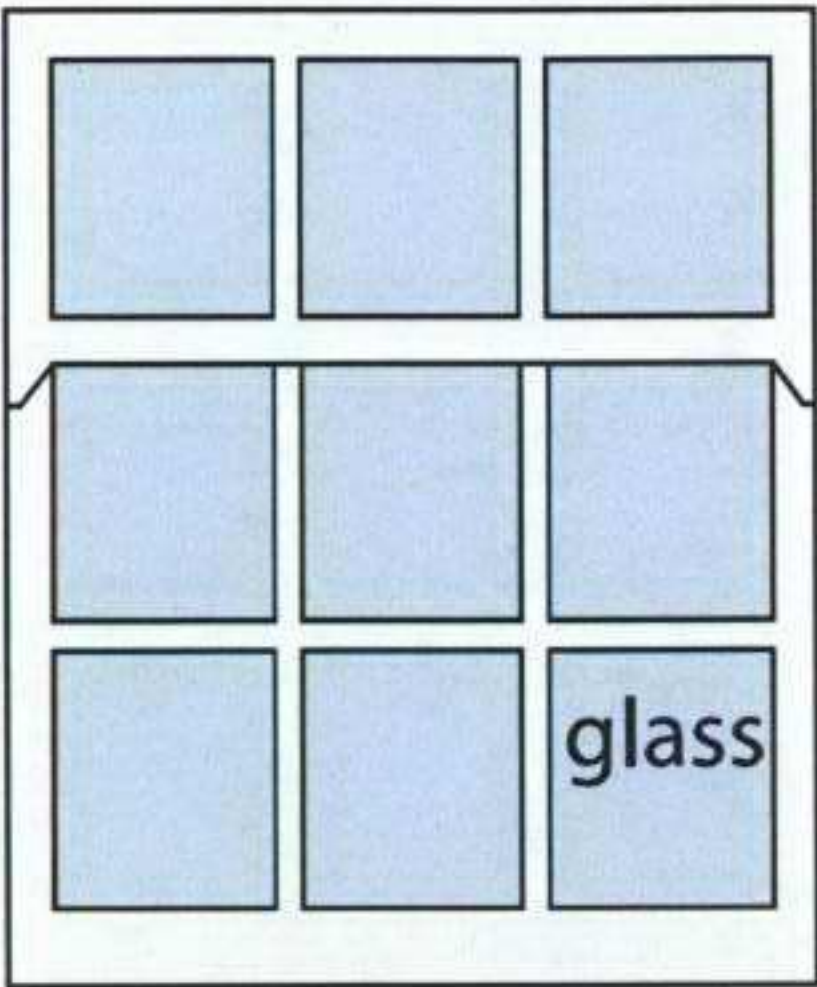


wood painted white

845mm

new door

to place where original was

2010mm

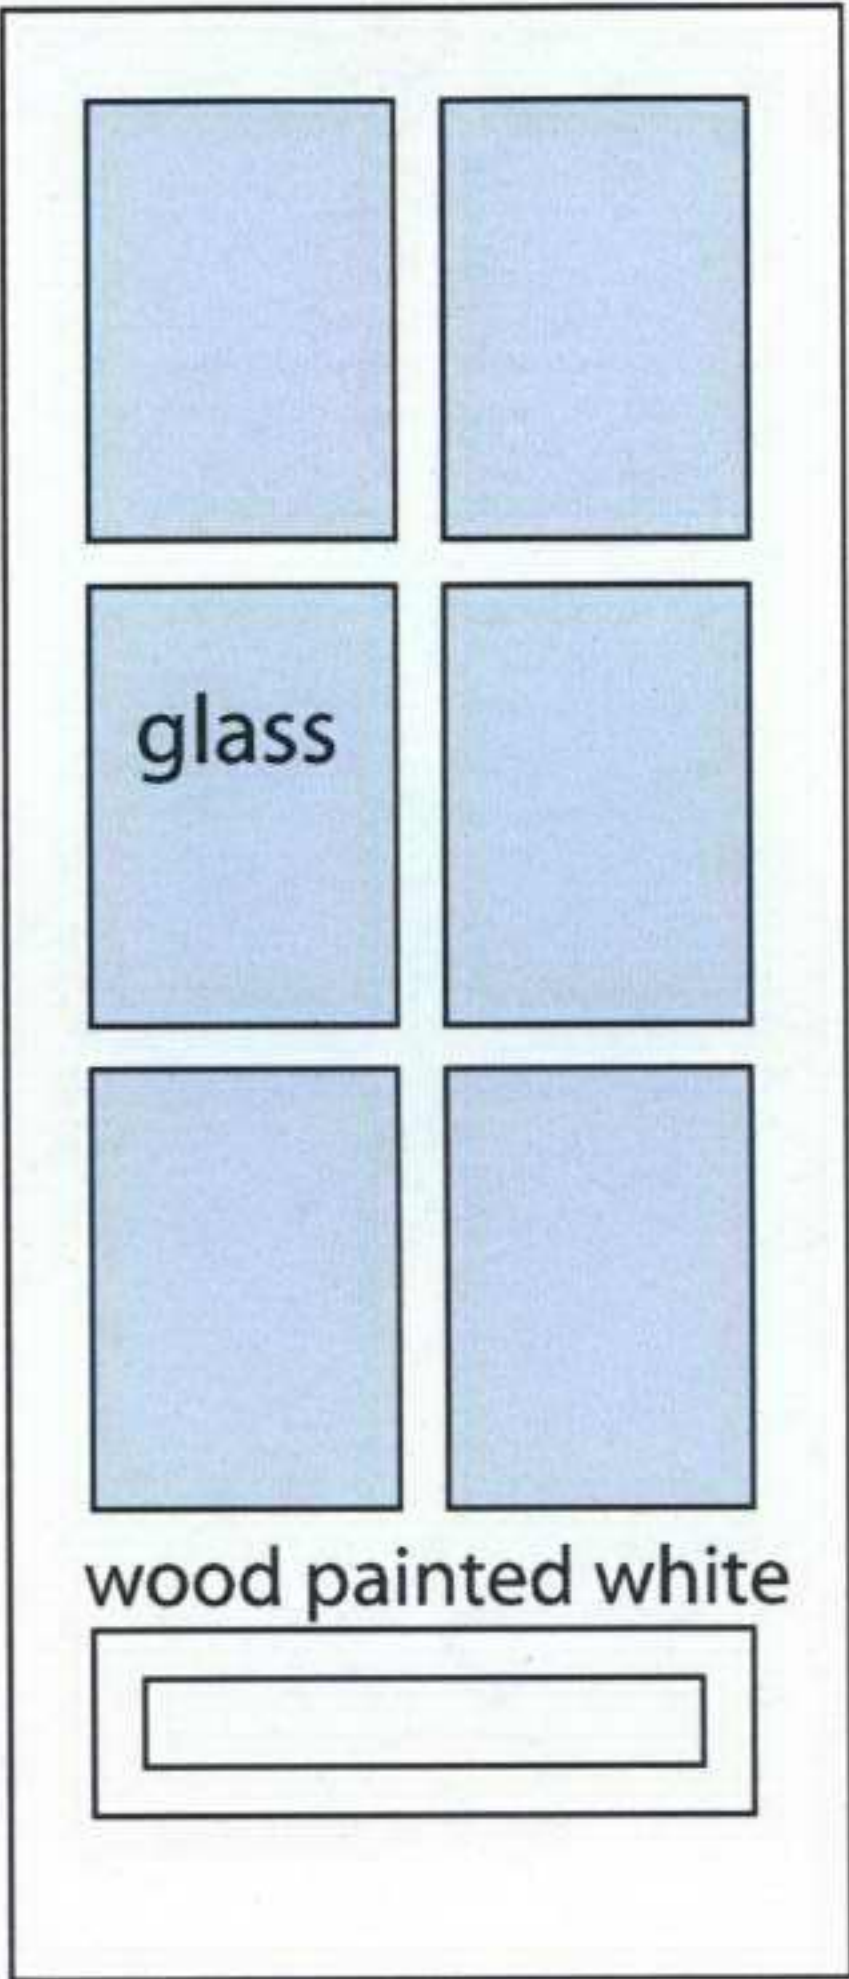

wood painted white


845mm

RECEIVED
- 8 NOV 2007

Scale 1:10

FRONT ELEVATION

NOT ORIGINAL WINDOW
APPROX 20 YEARS OLD

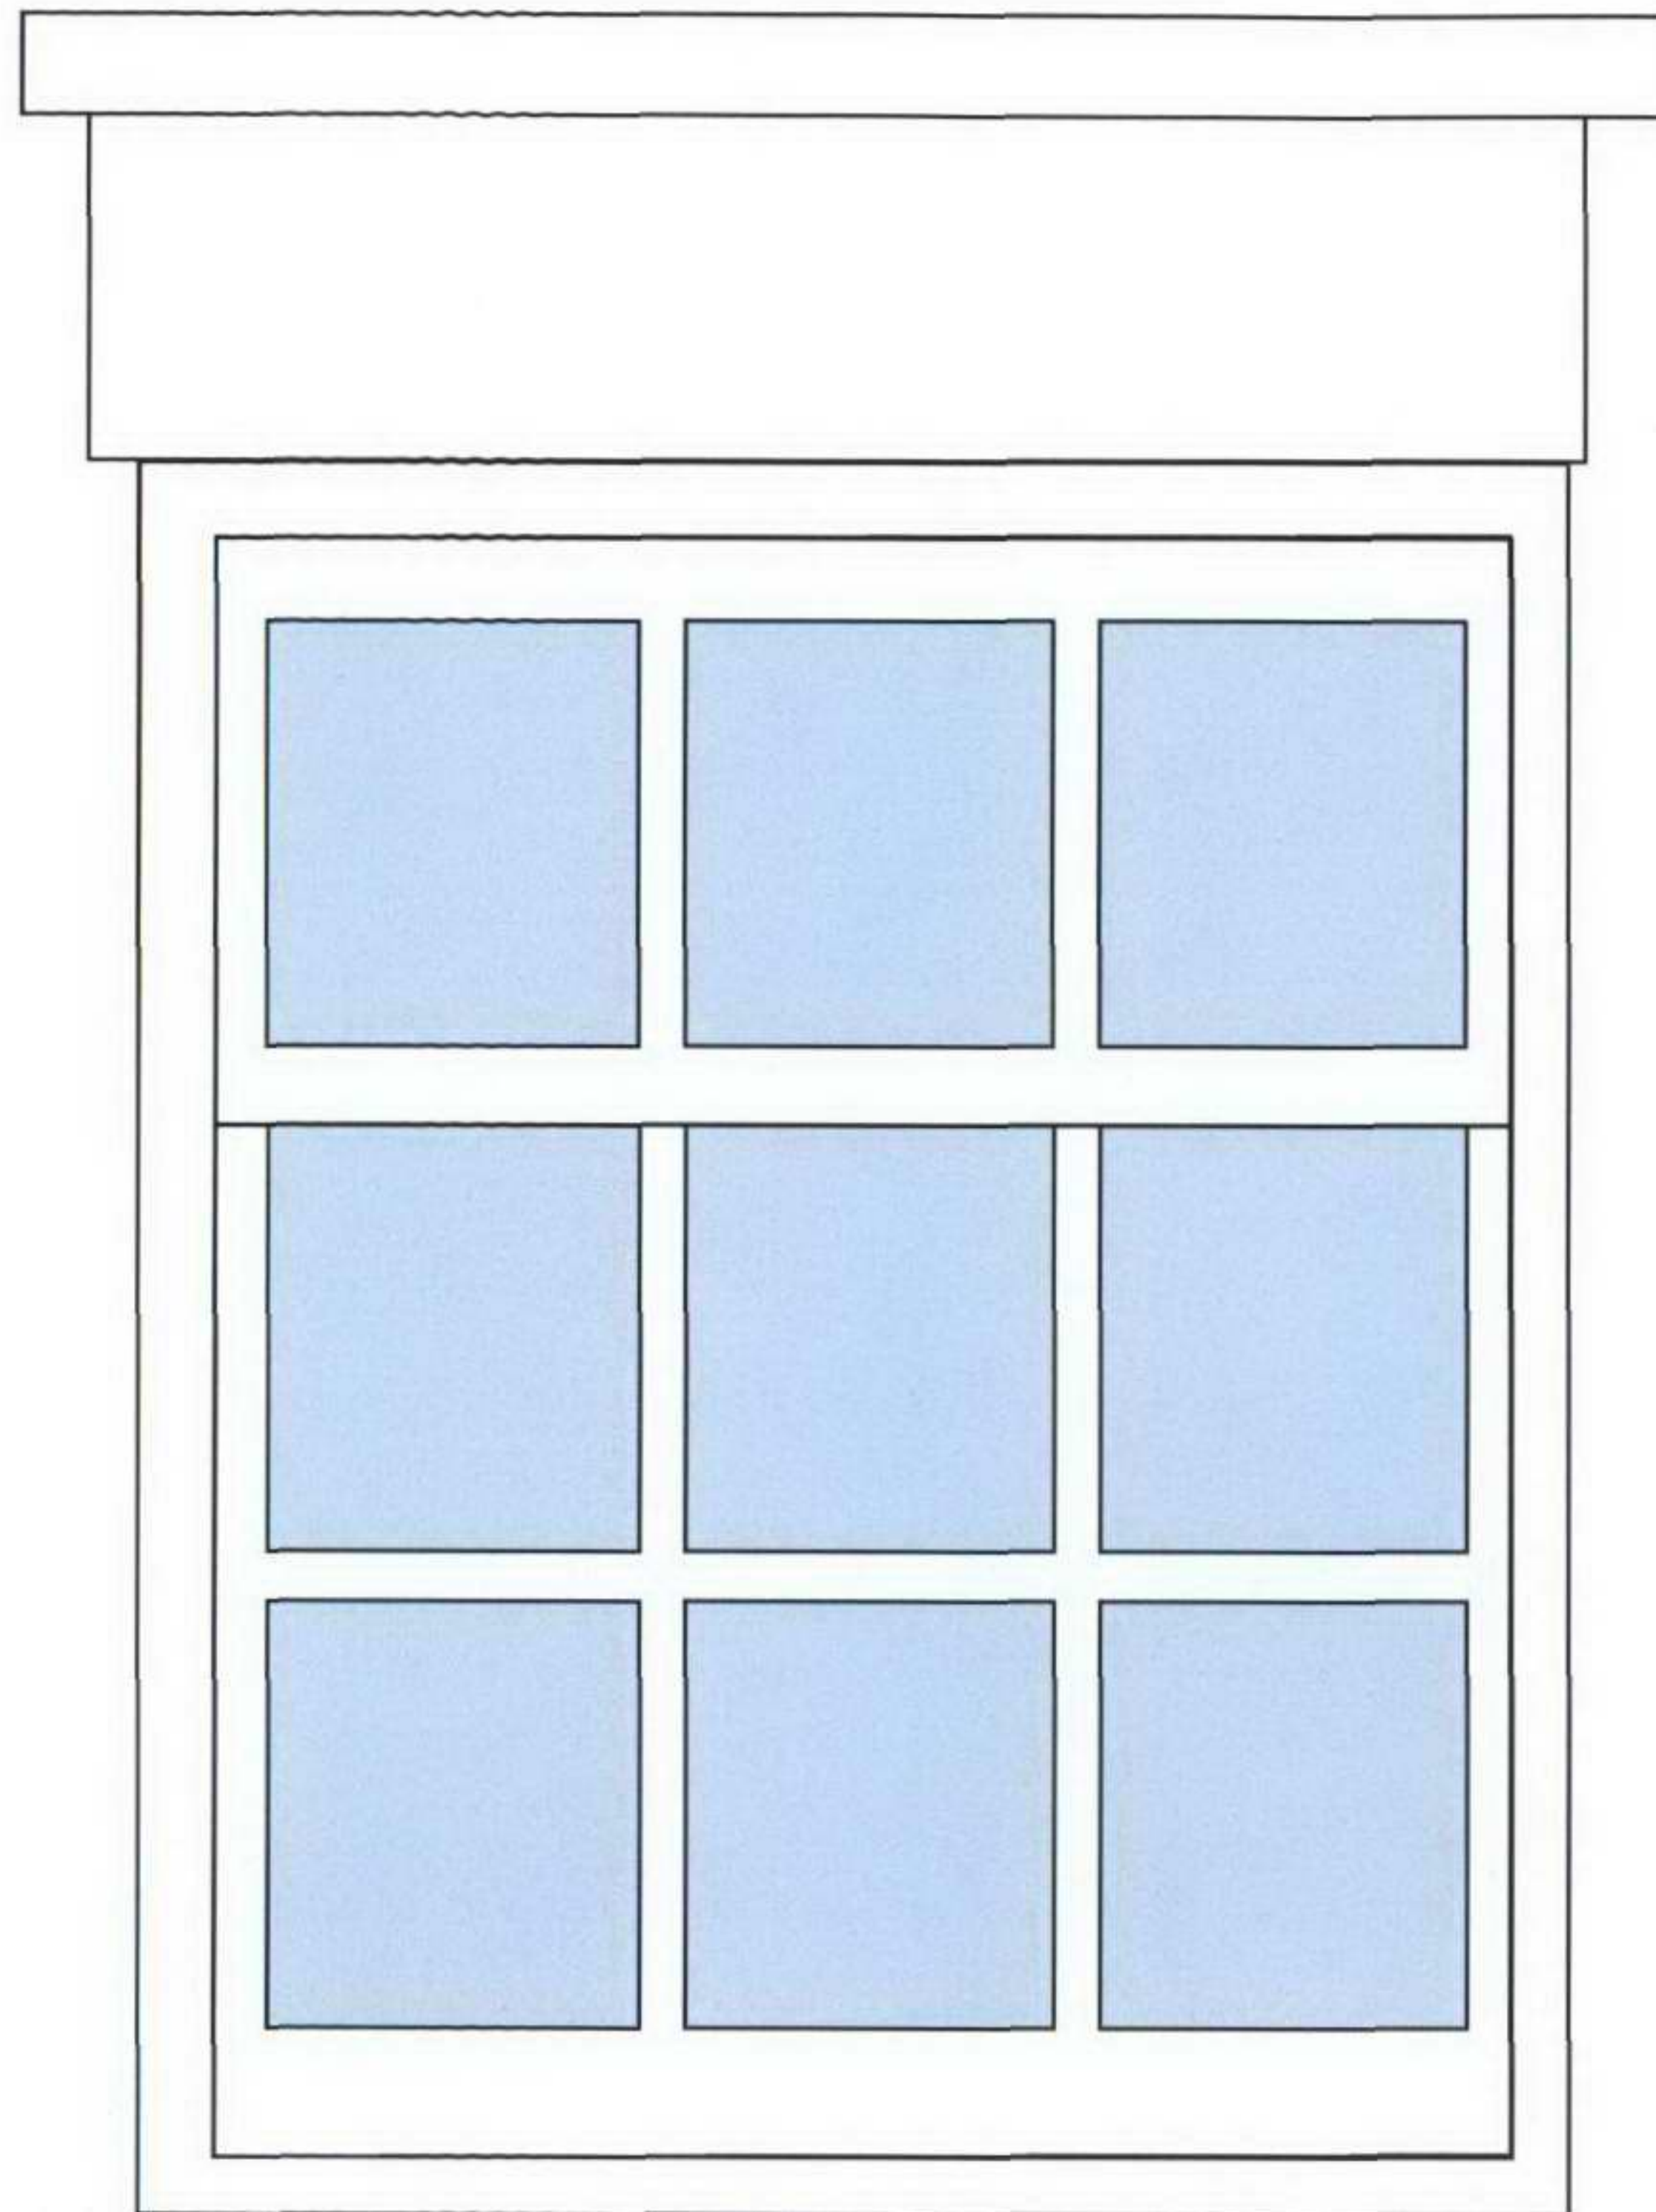

SIDE ELEVATION

original brick

brick - painted white

original brick
painted white

wood

INSIDE

glass

OUTSIDE

wood

glass

wood

glass

wood


concrete
painted white

STEPS SPIRALLING UP

Scale 1:10

FRONT ELEVATION

NEW DOOR AS HISTORICALLY WAS THERE

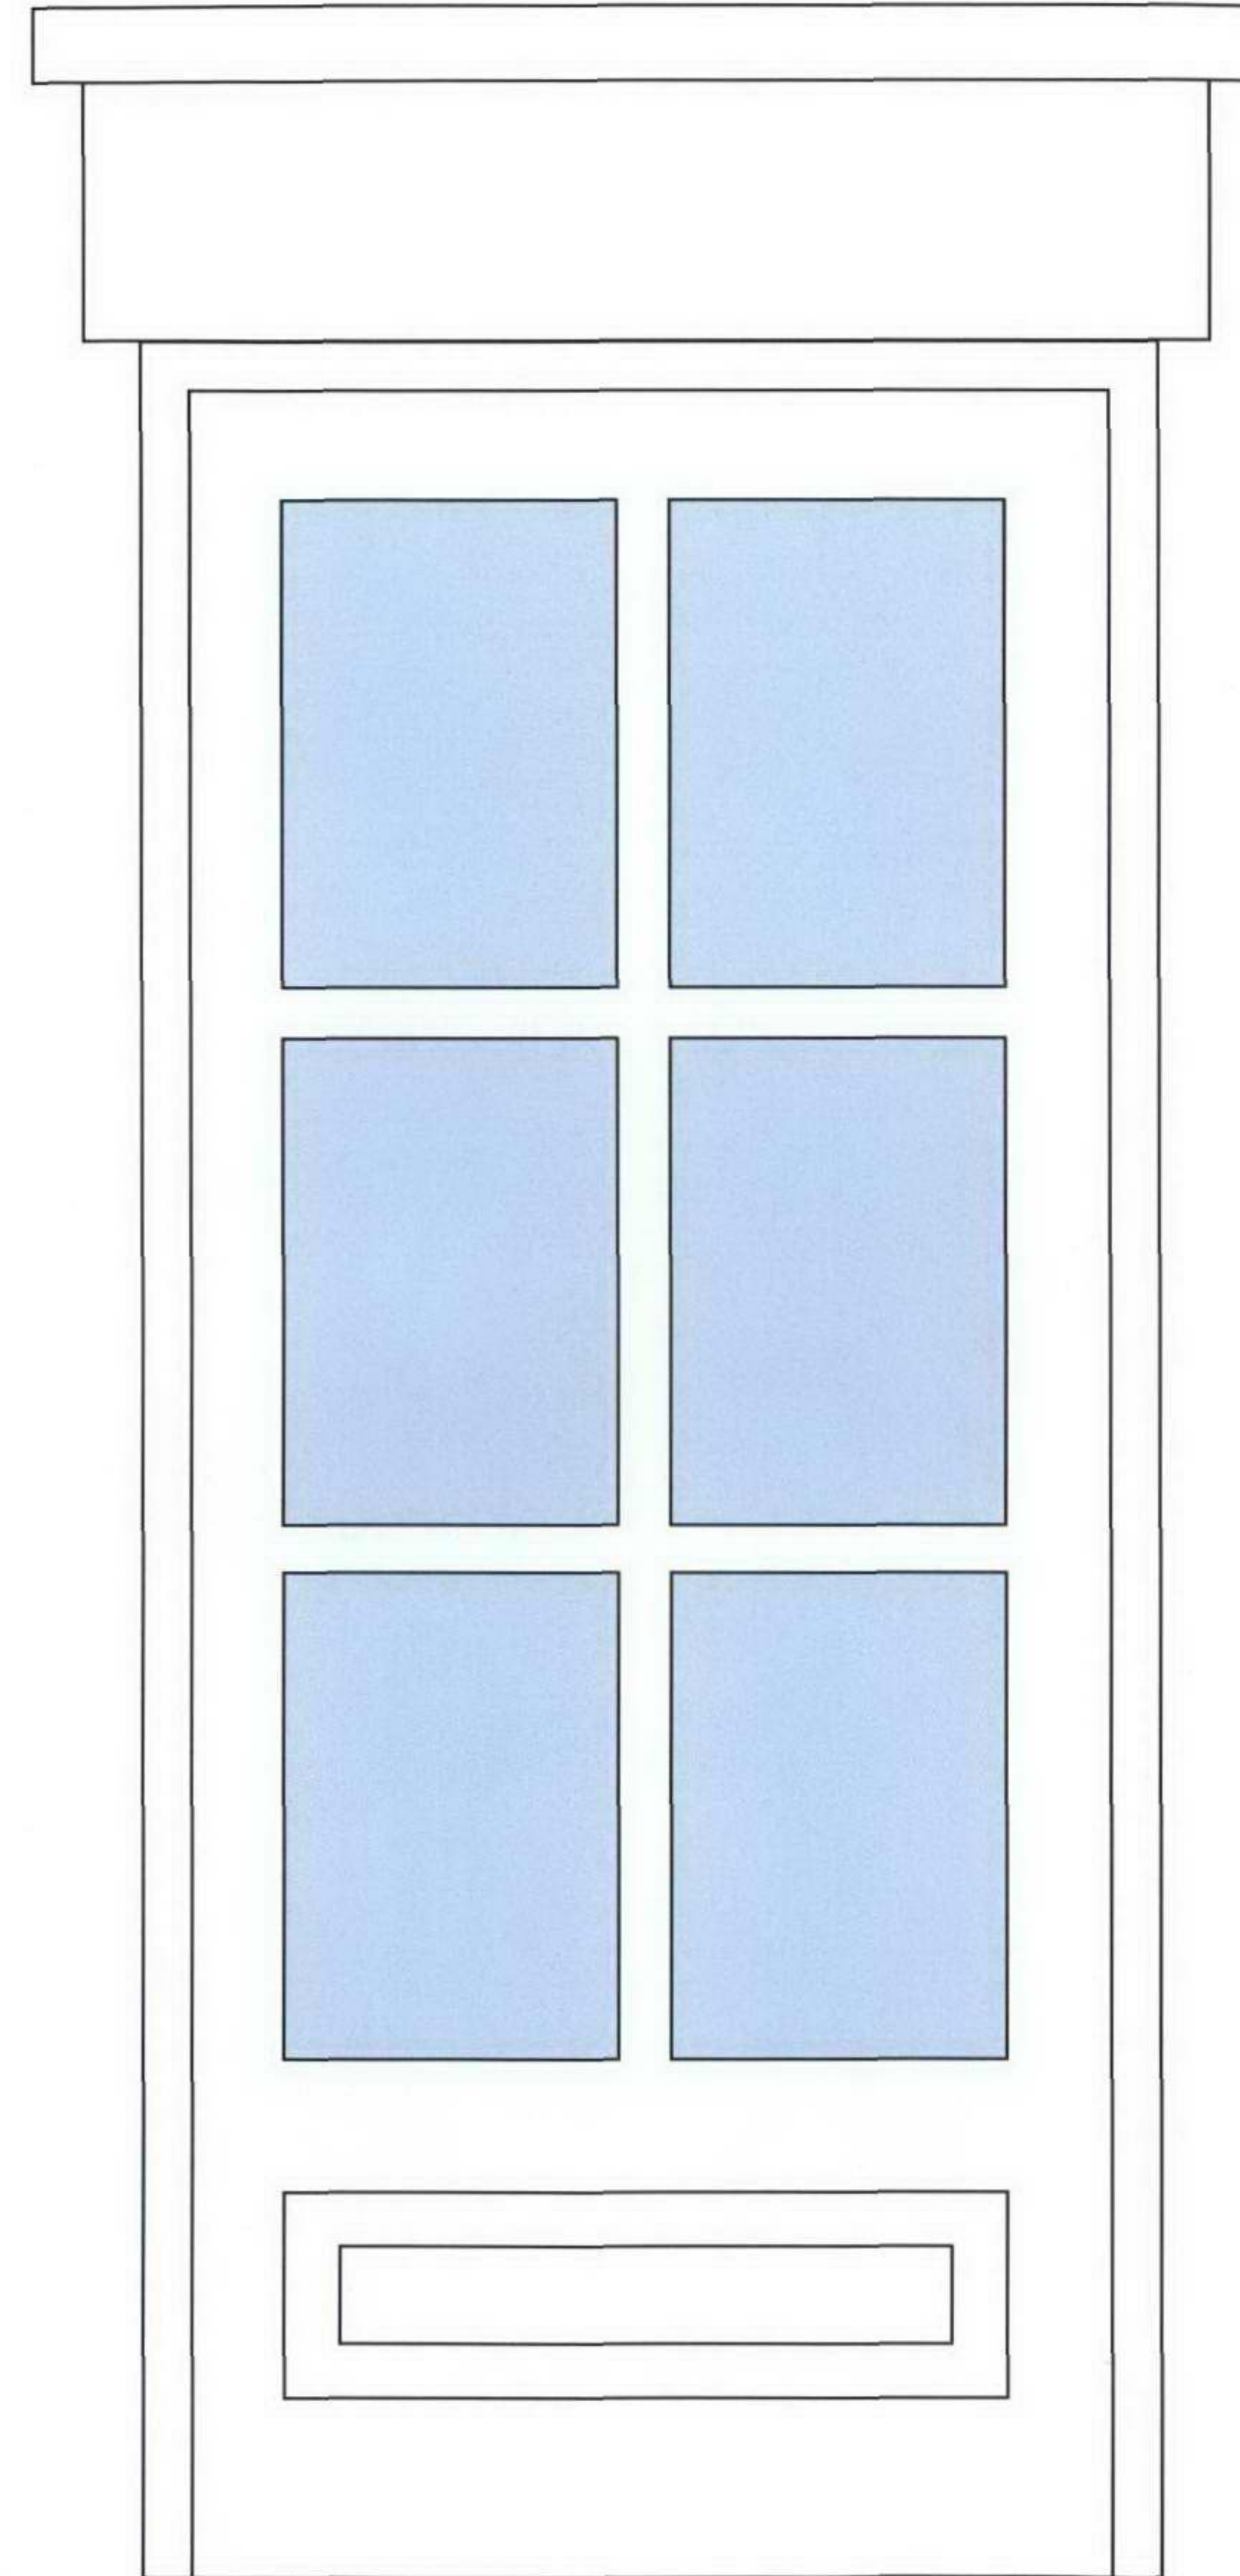

SIDE ELEVATION

original brick

brick - painted white

original brick
painted white

wood

glass

INSIDE

OUTSIDE

wood

glass

wood

glass


wood



STEPS SPIRALLING UP


SCALE: 1:50

before: front elevation

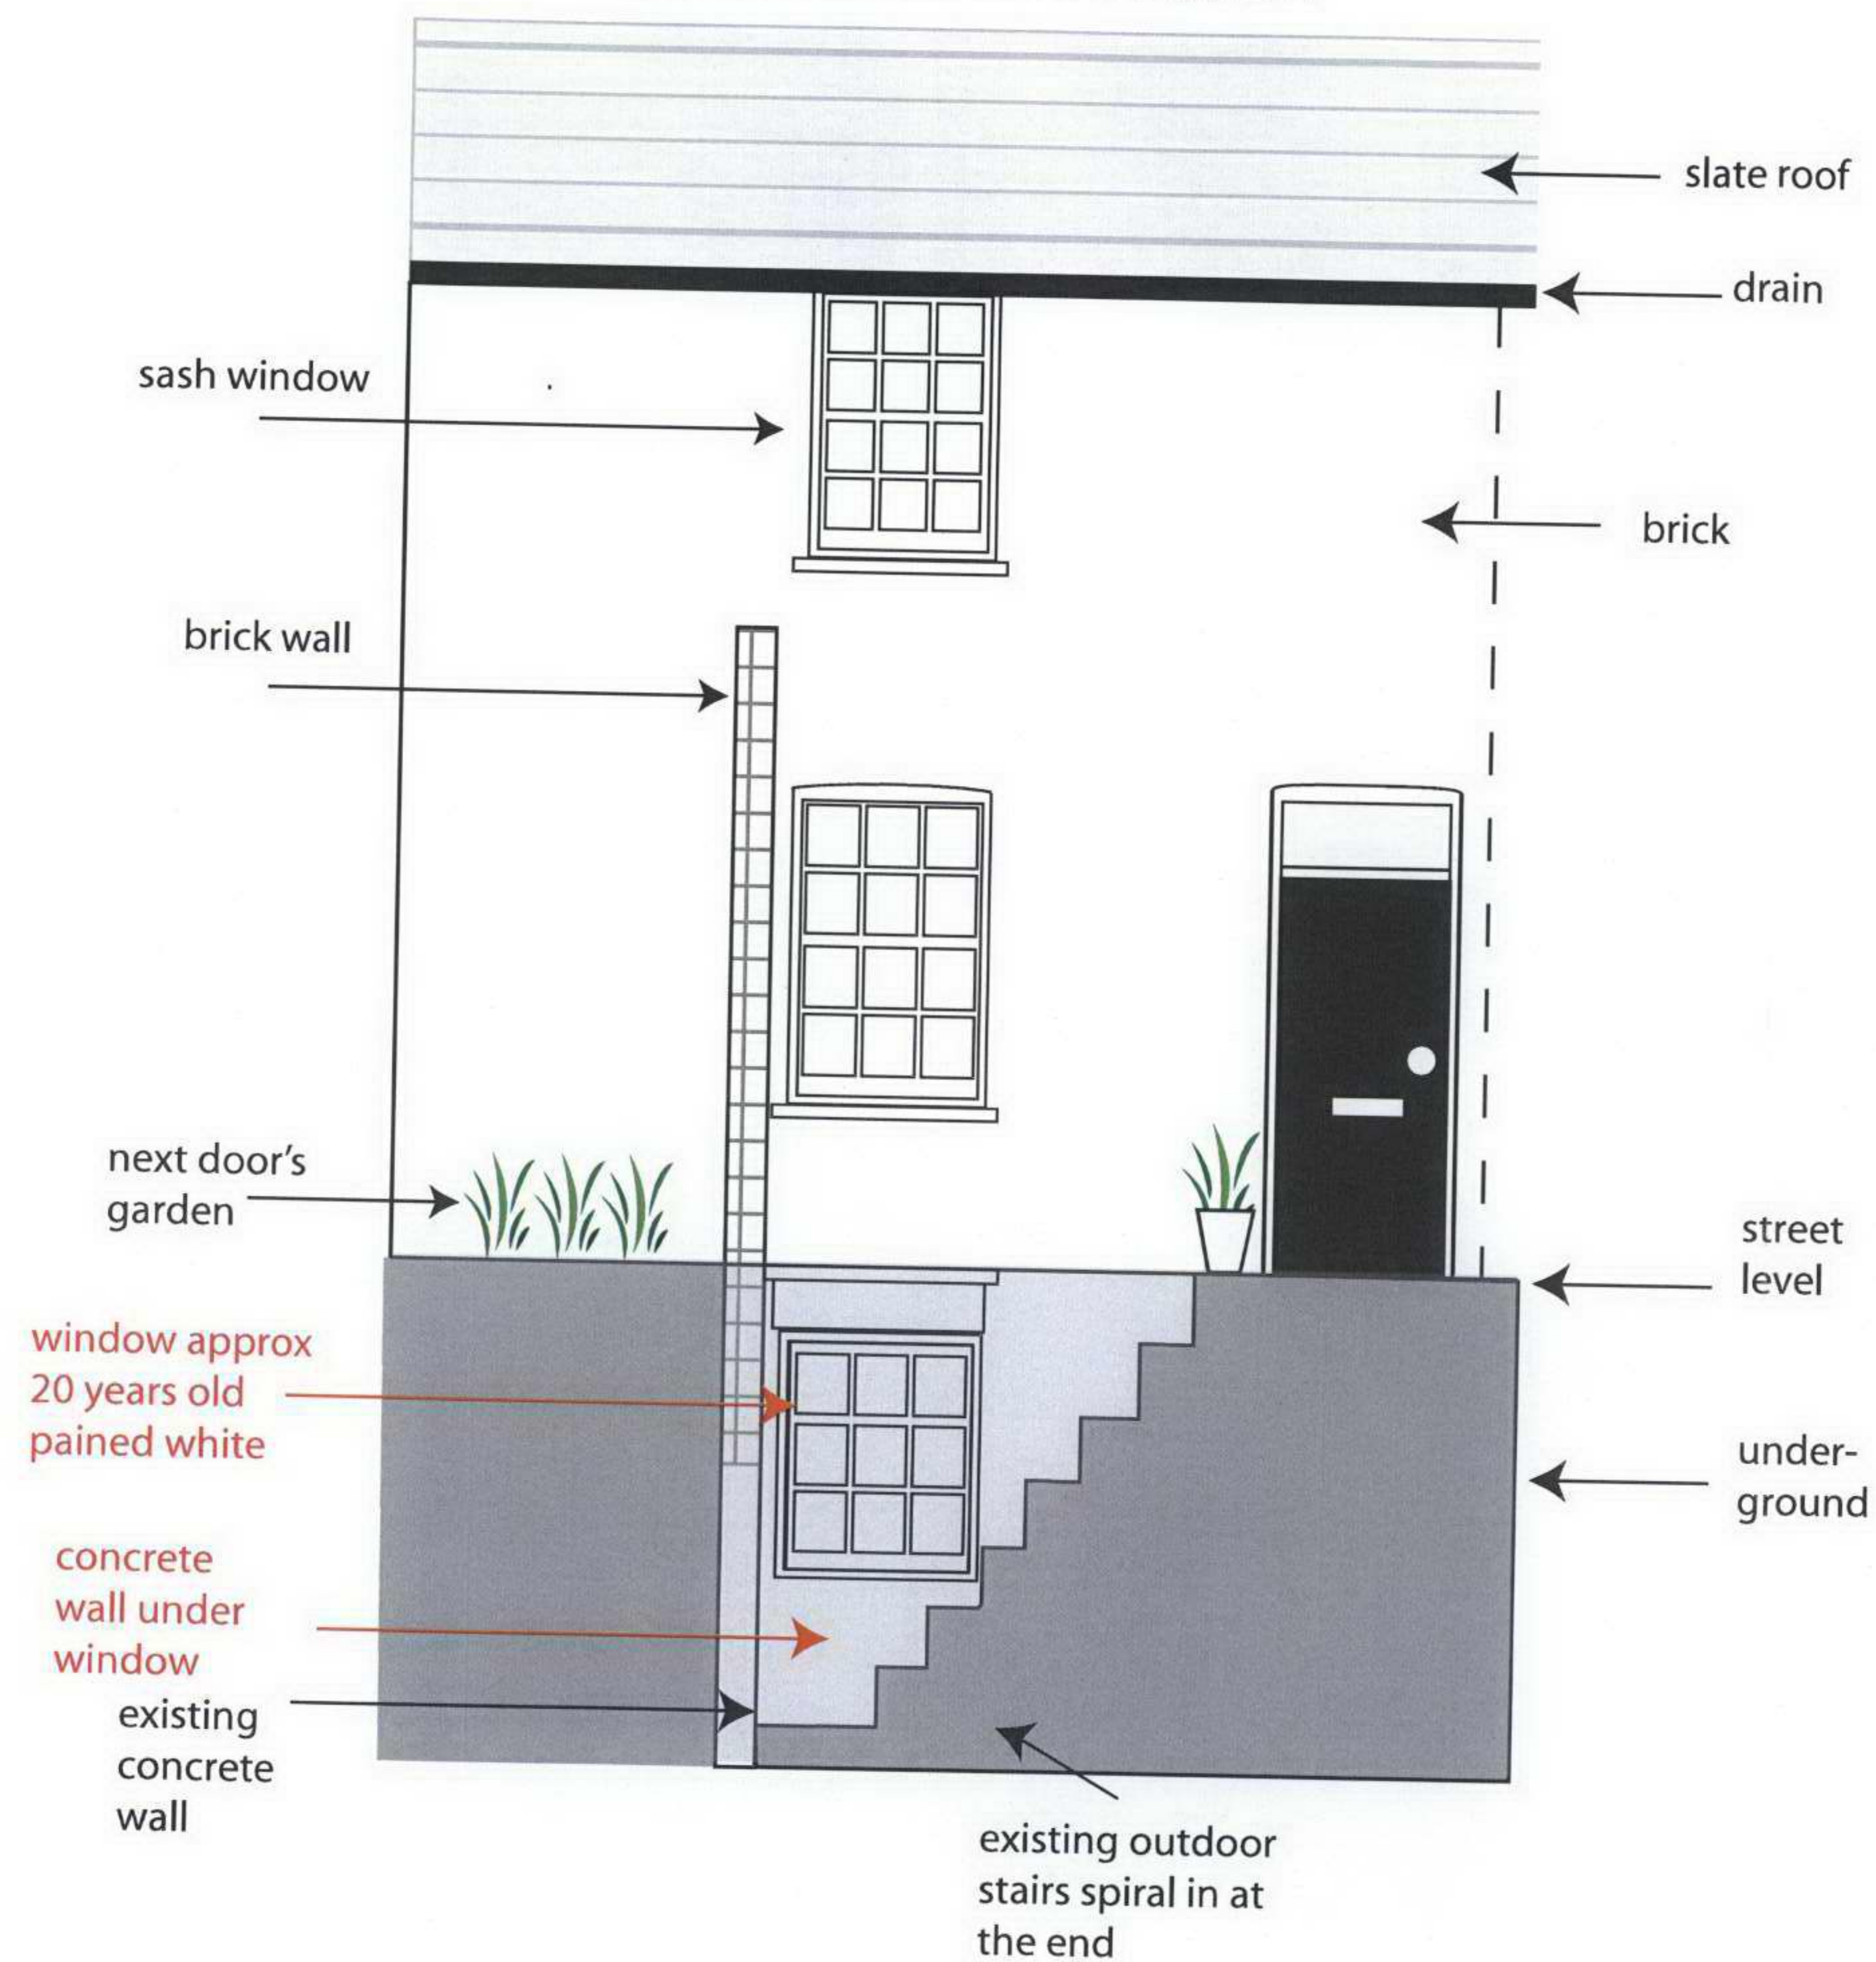

SCALE: 1:50

after: front elevation

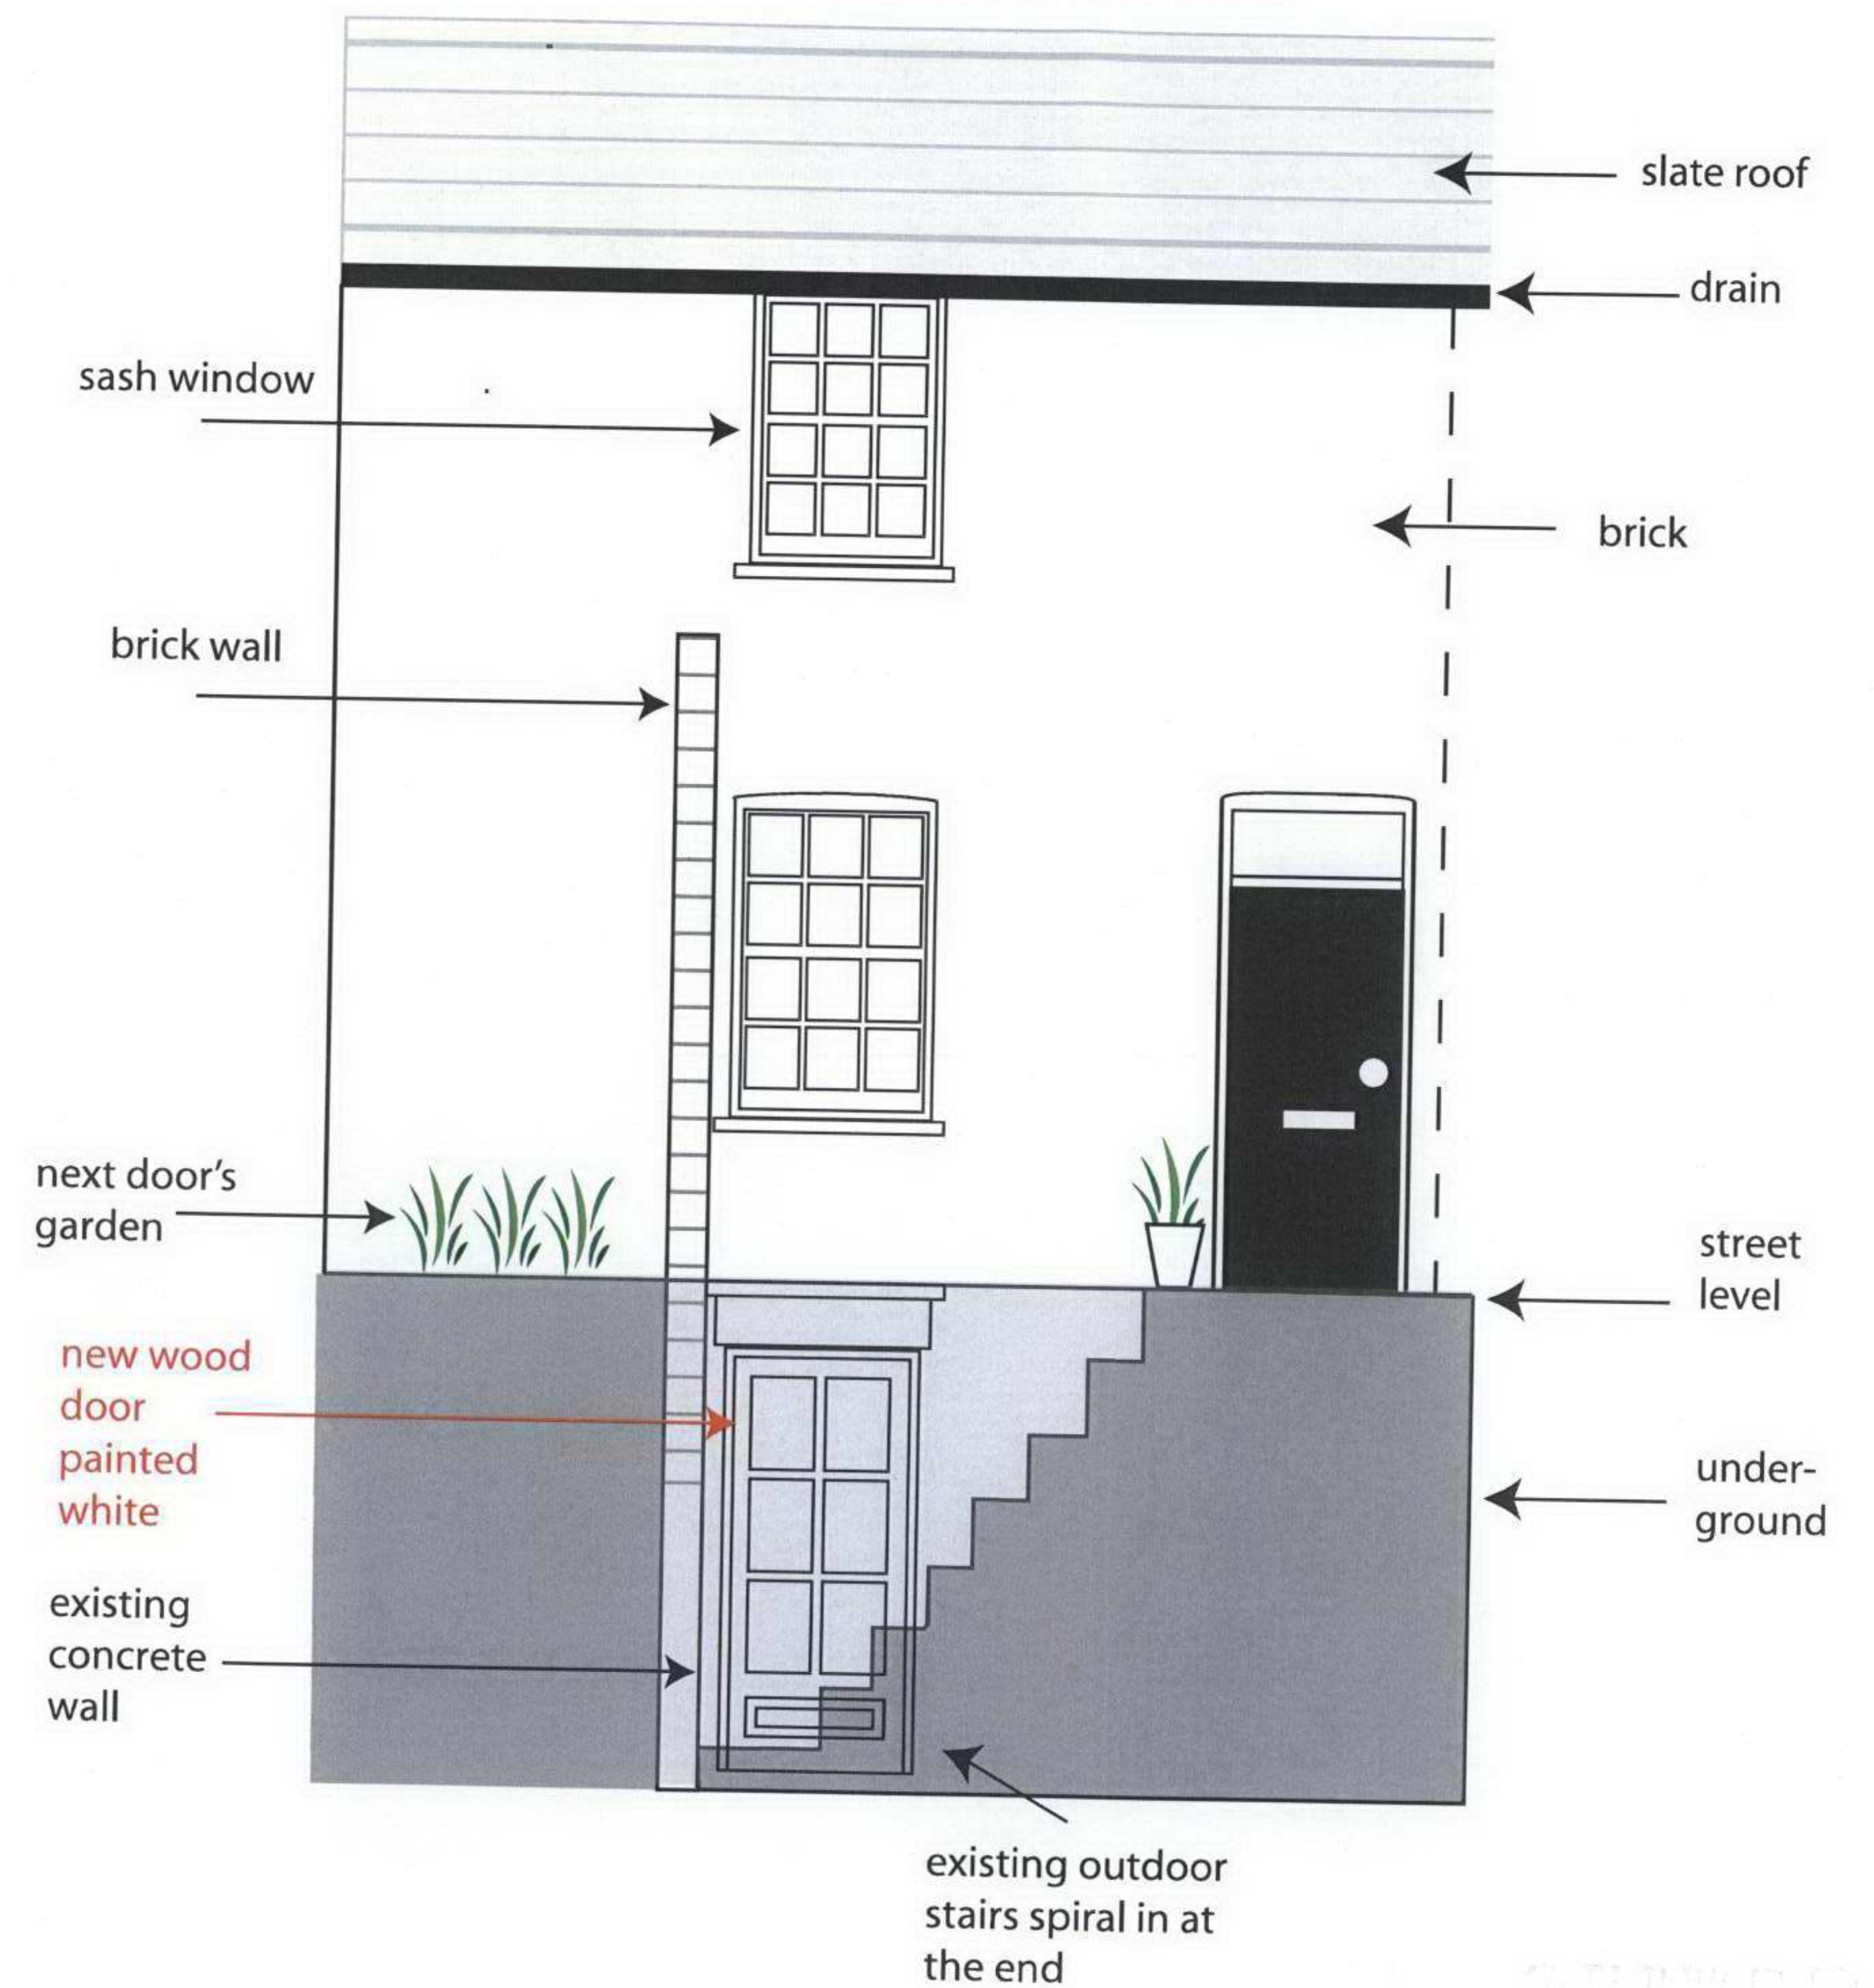

8 NOV 2007