


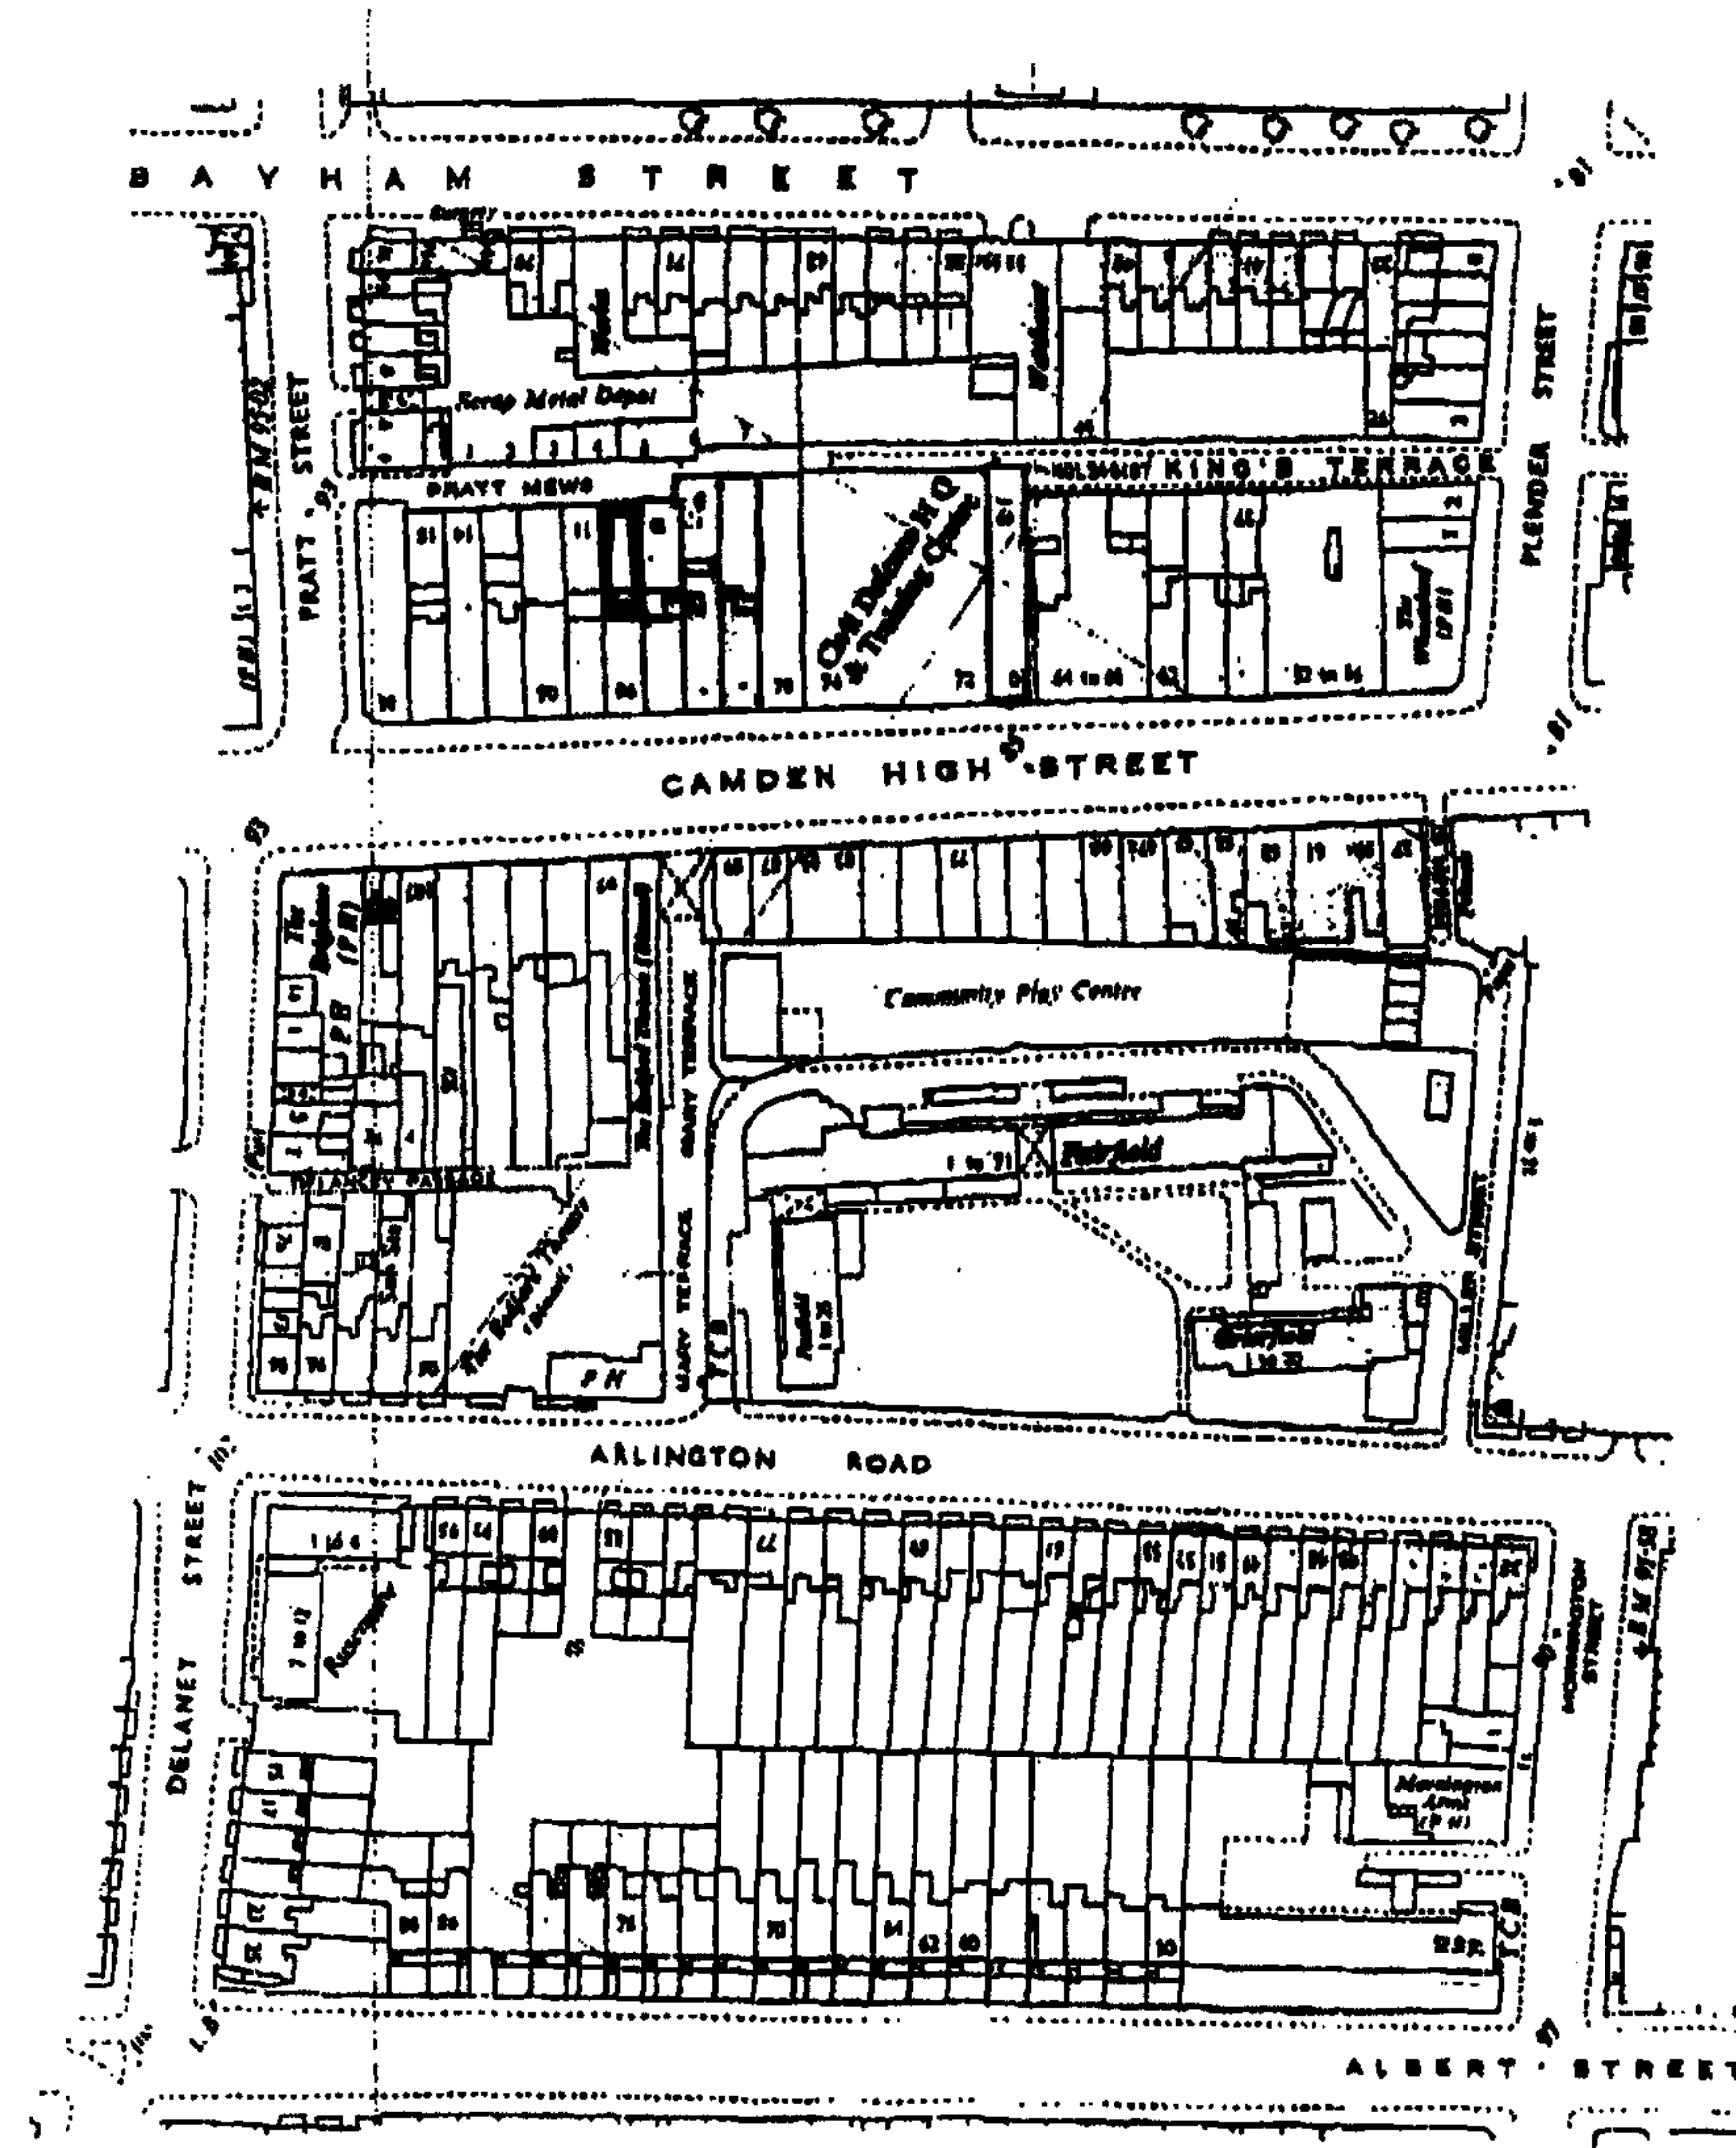

Do not scale, all dimensions to be checked on site

CLIENT	MR & MRS BYNG-MADDICK	DATE	OCT 2007	DRAWING	SITE PLAN
PROJECT	10 PRATT MEWS	SCALE	1:1250	DRAWING NO.	050