



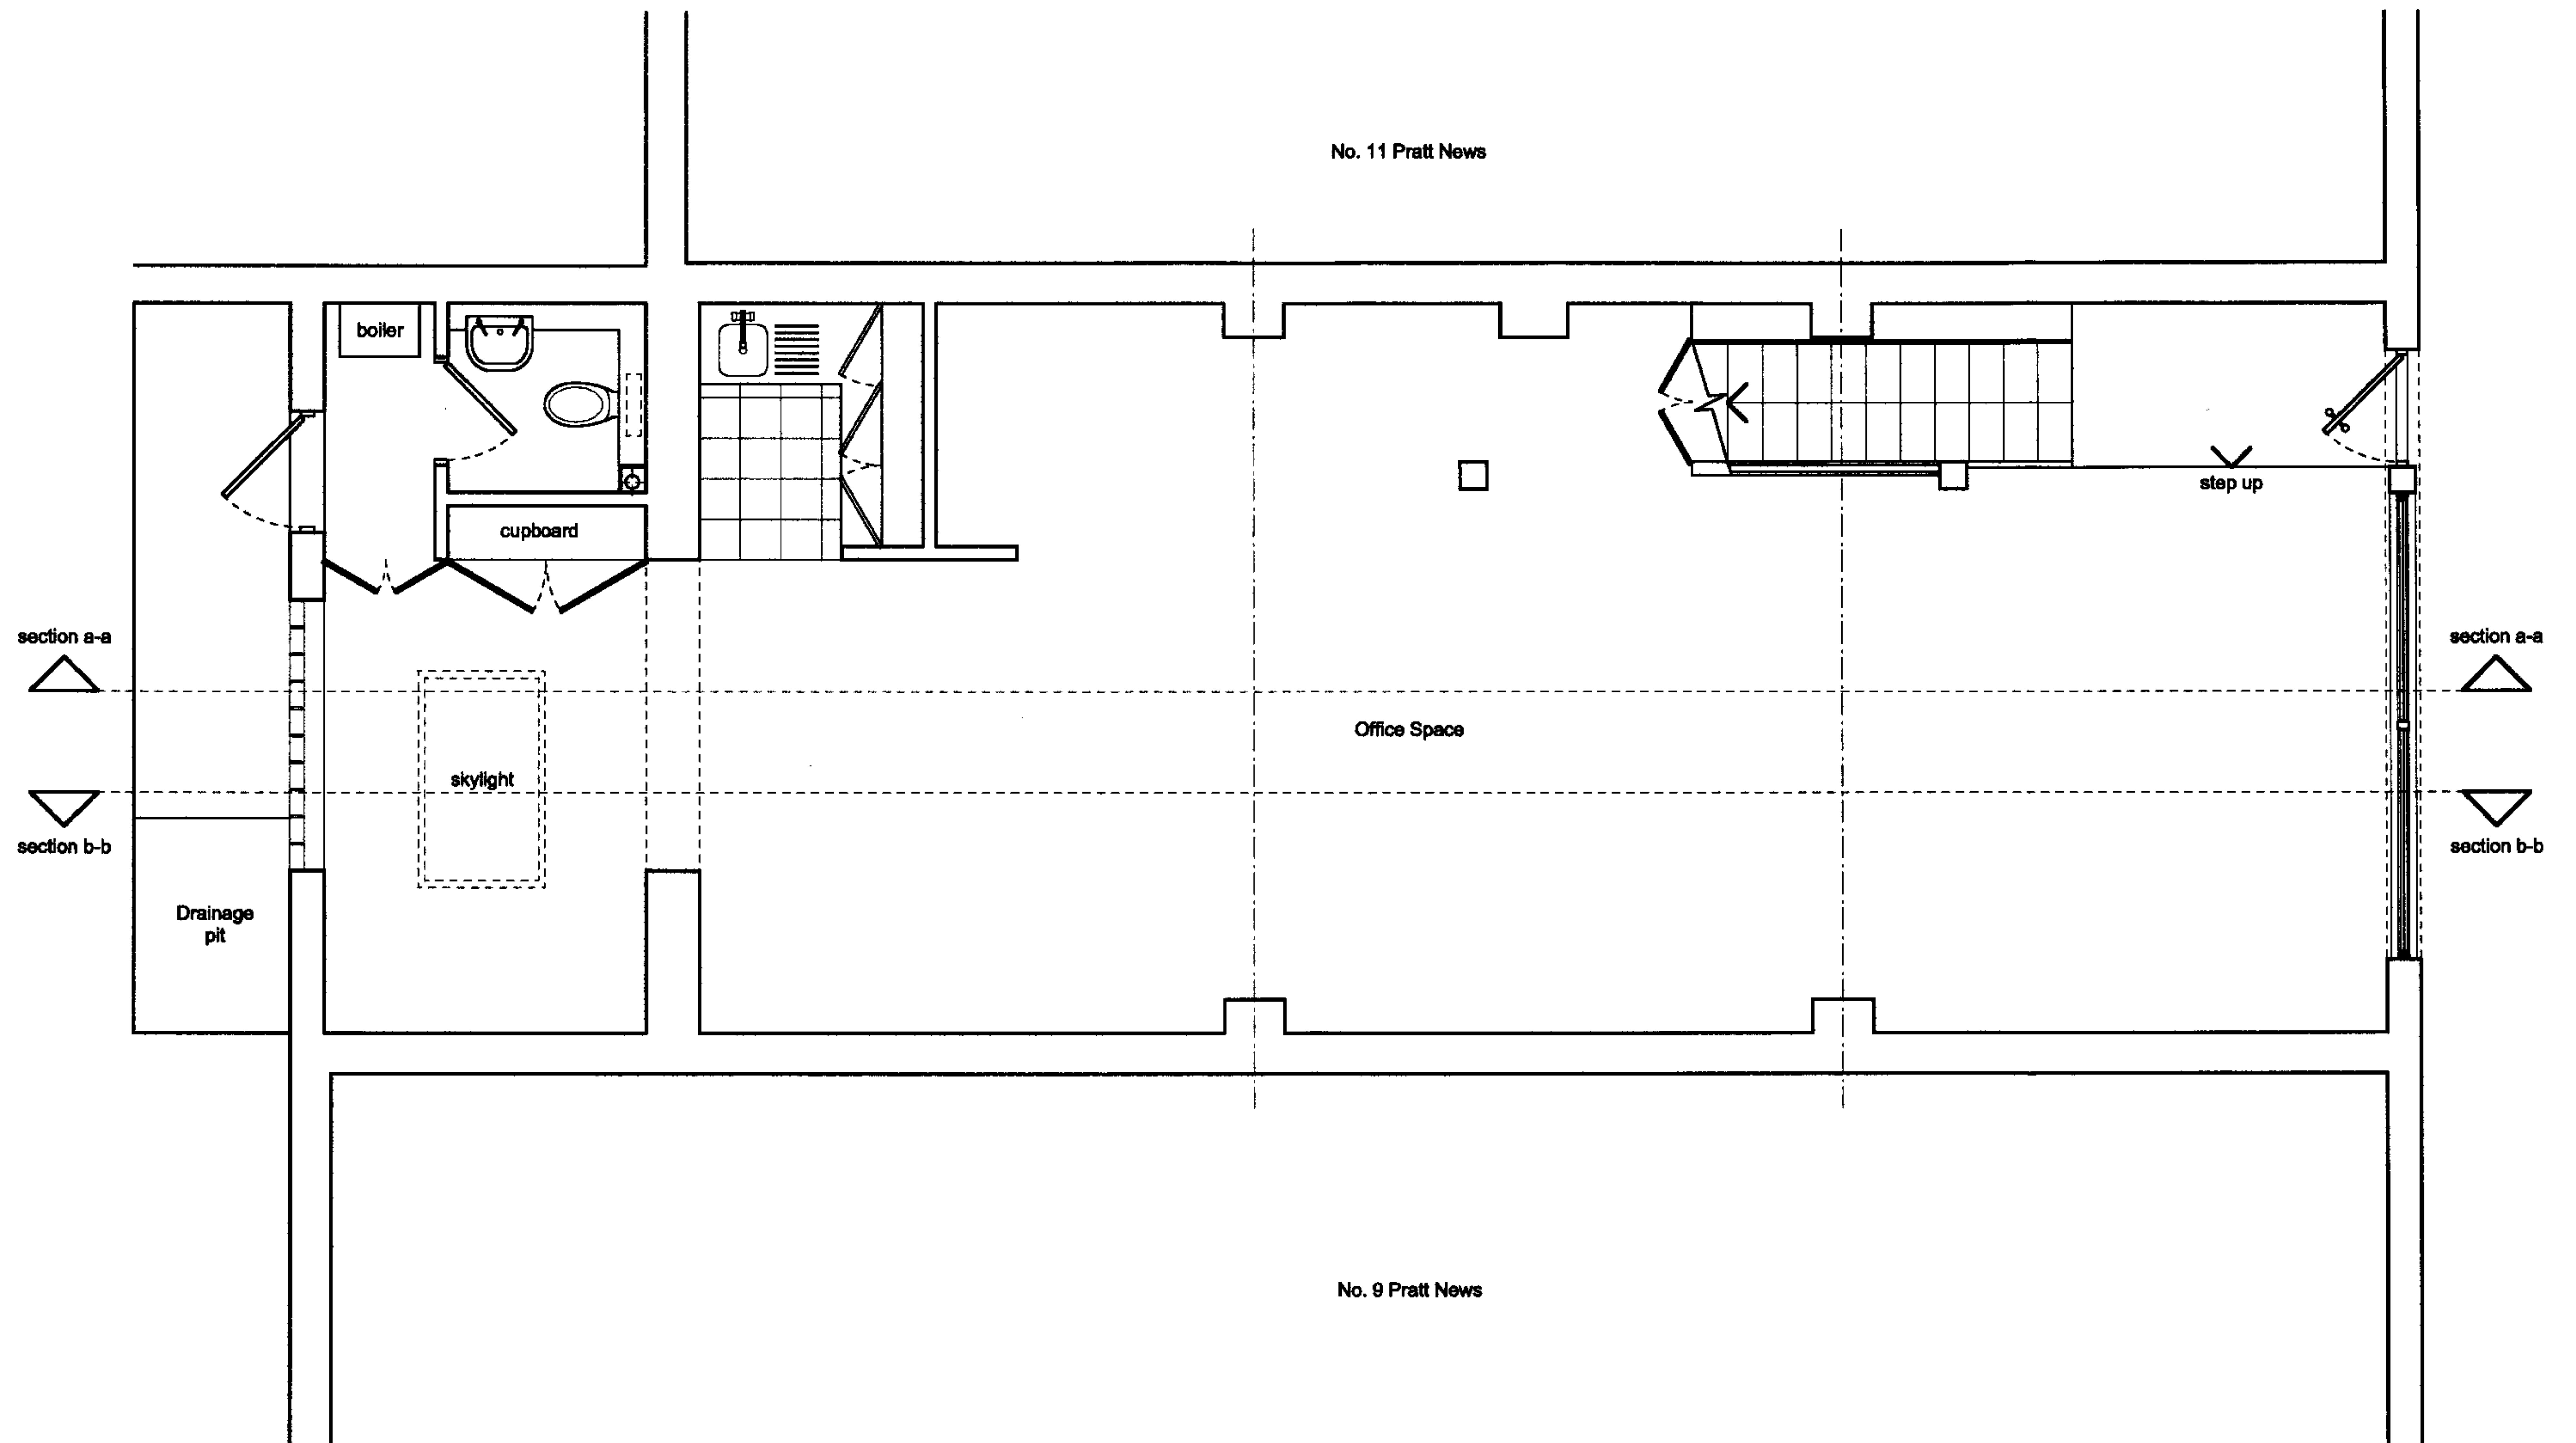


Do not scale, all
dimensions to be
checked on site.

CLIENT	MR & MRS BYNG-MADDICK	DATE	OCT 2007	DRAWING	EXISTING GROUND FLOOR
PROJECT	10 PRATT MEWS	SCALE	1.50	DRAWING NO.	001

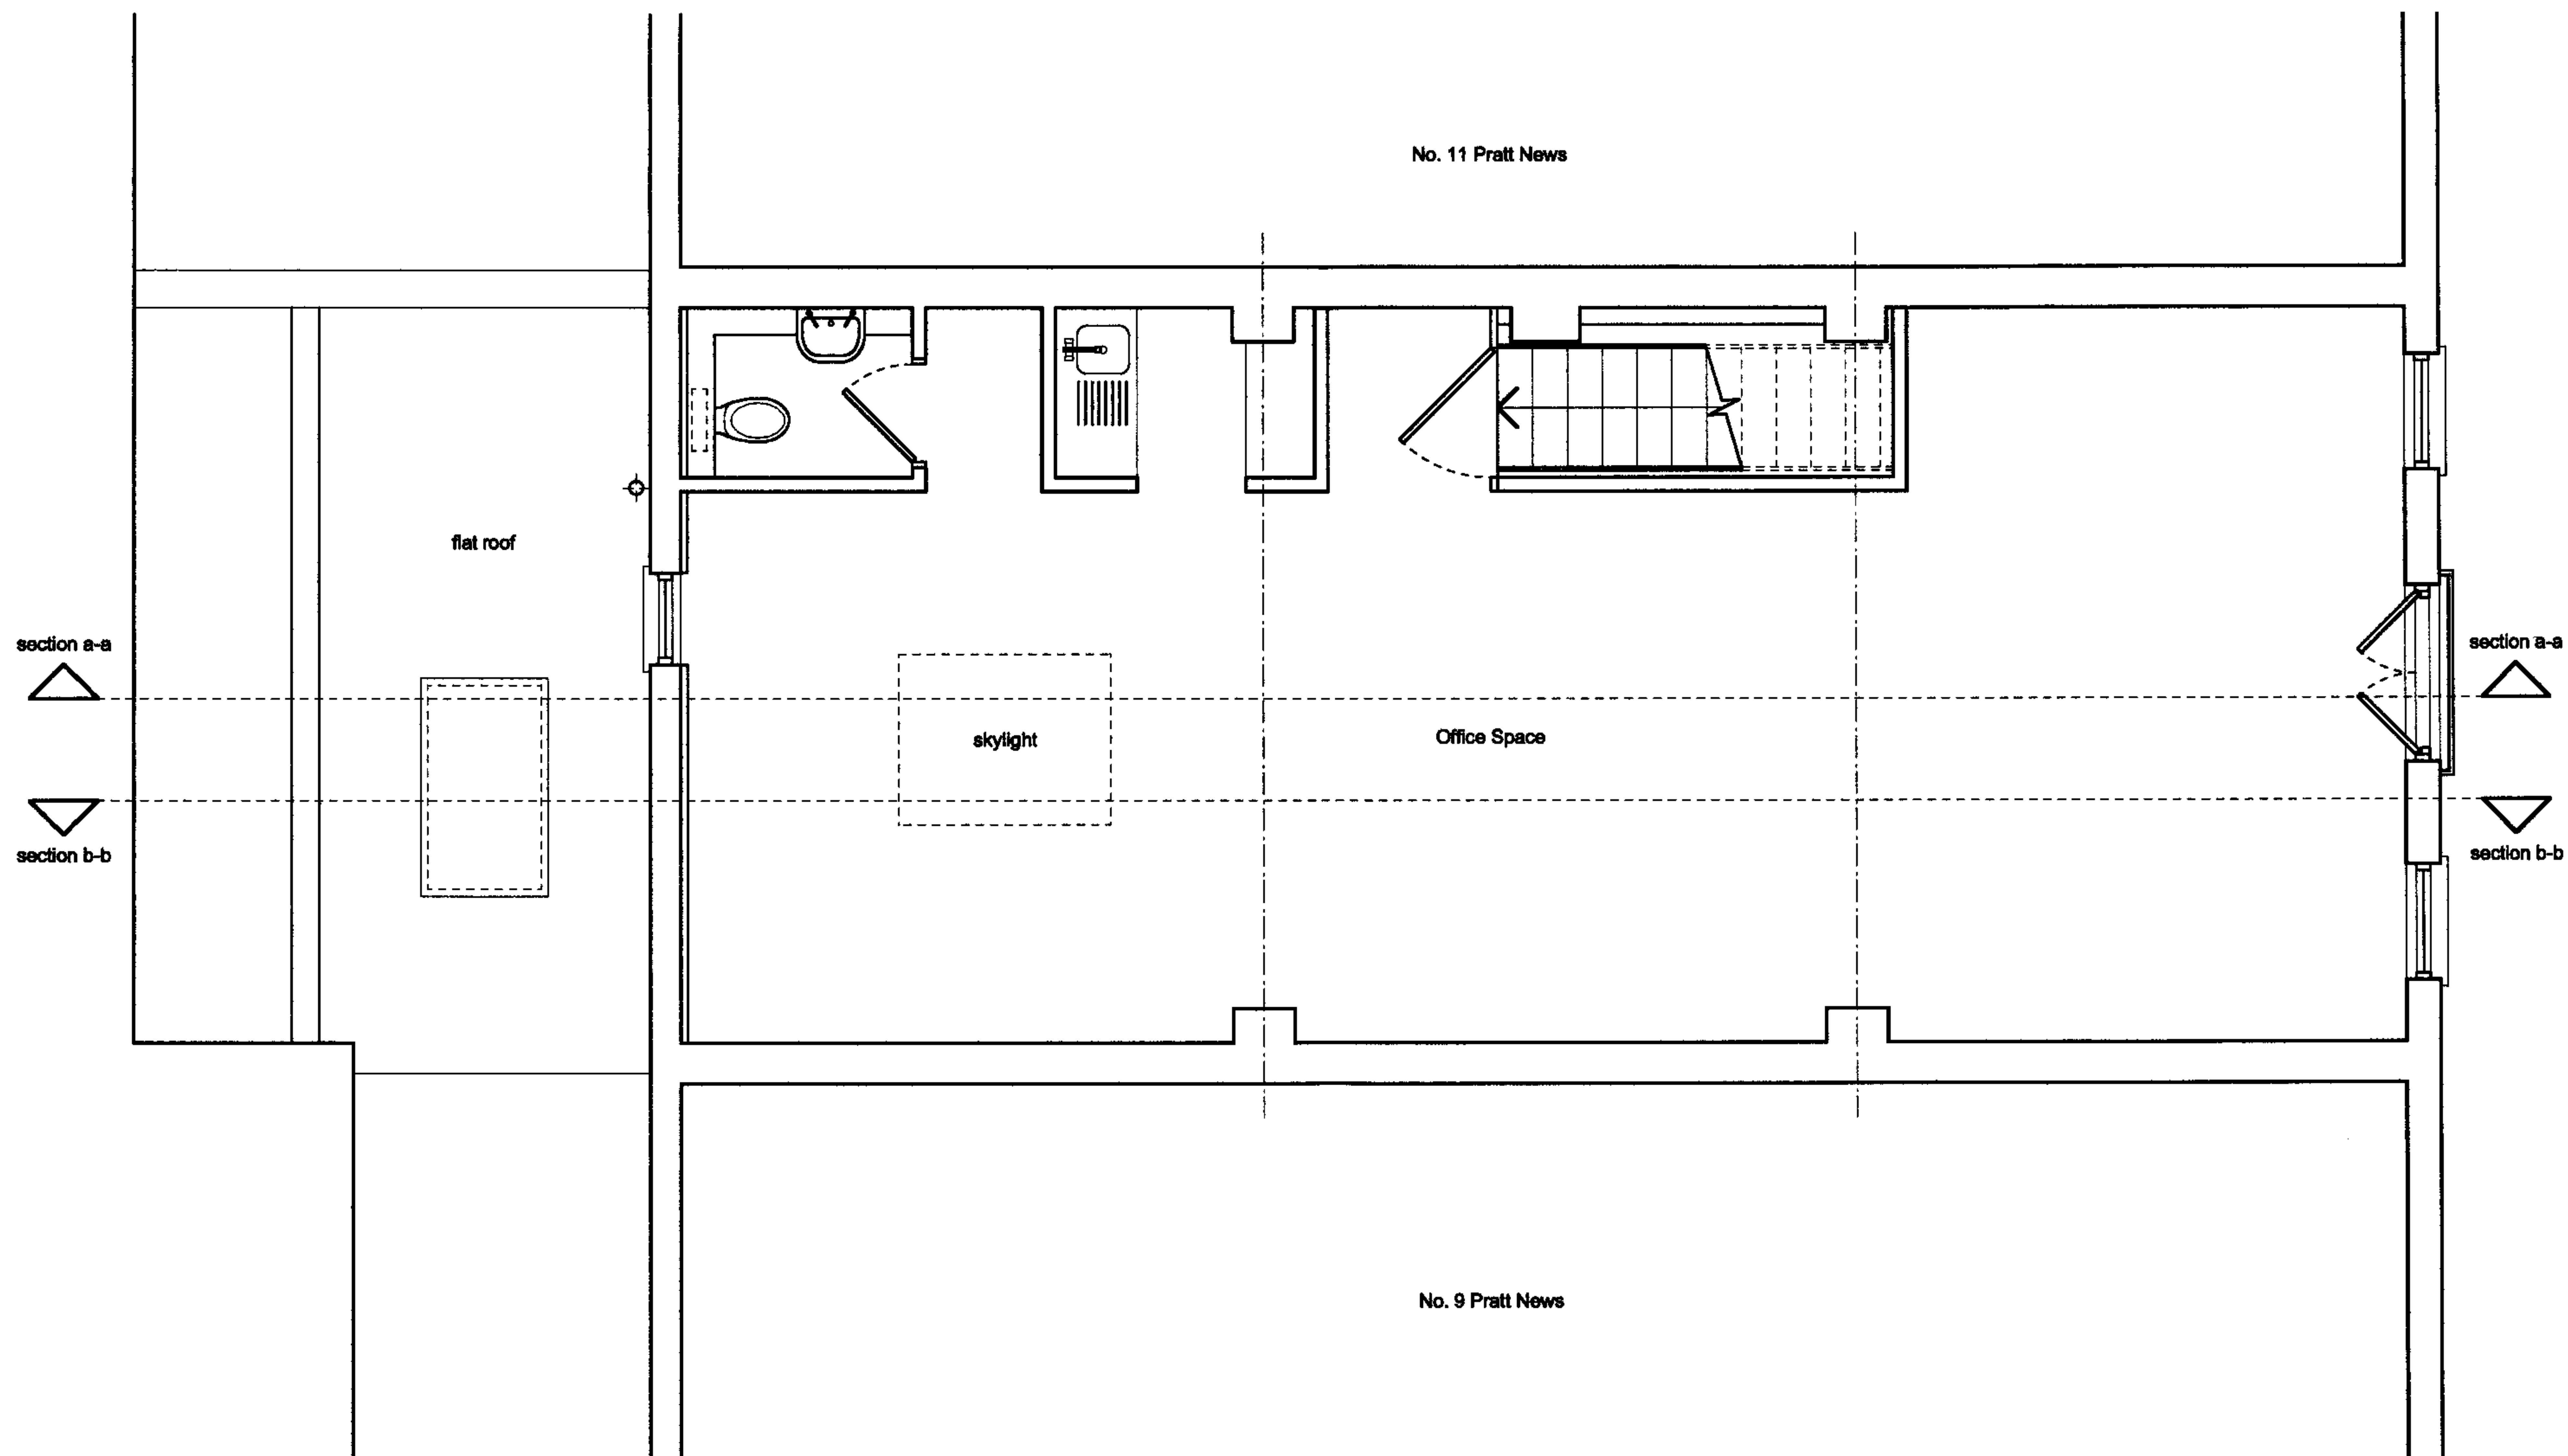

Do not scale, all
dimensions to be
checked on site.

CLIENT	MR & MRS BYNG-MADDICK	DATE	OCT 2007	DRAWING	EXISTING FIRST FLOOR
PROJECT	10 PRATT MEWS	SCALE	1.50	DRAWING NO.	002

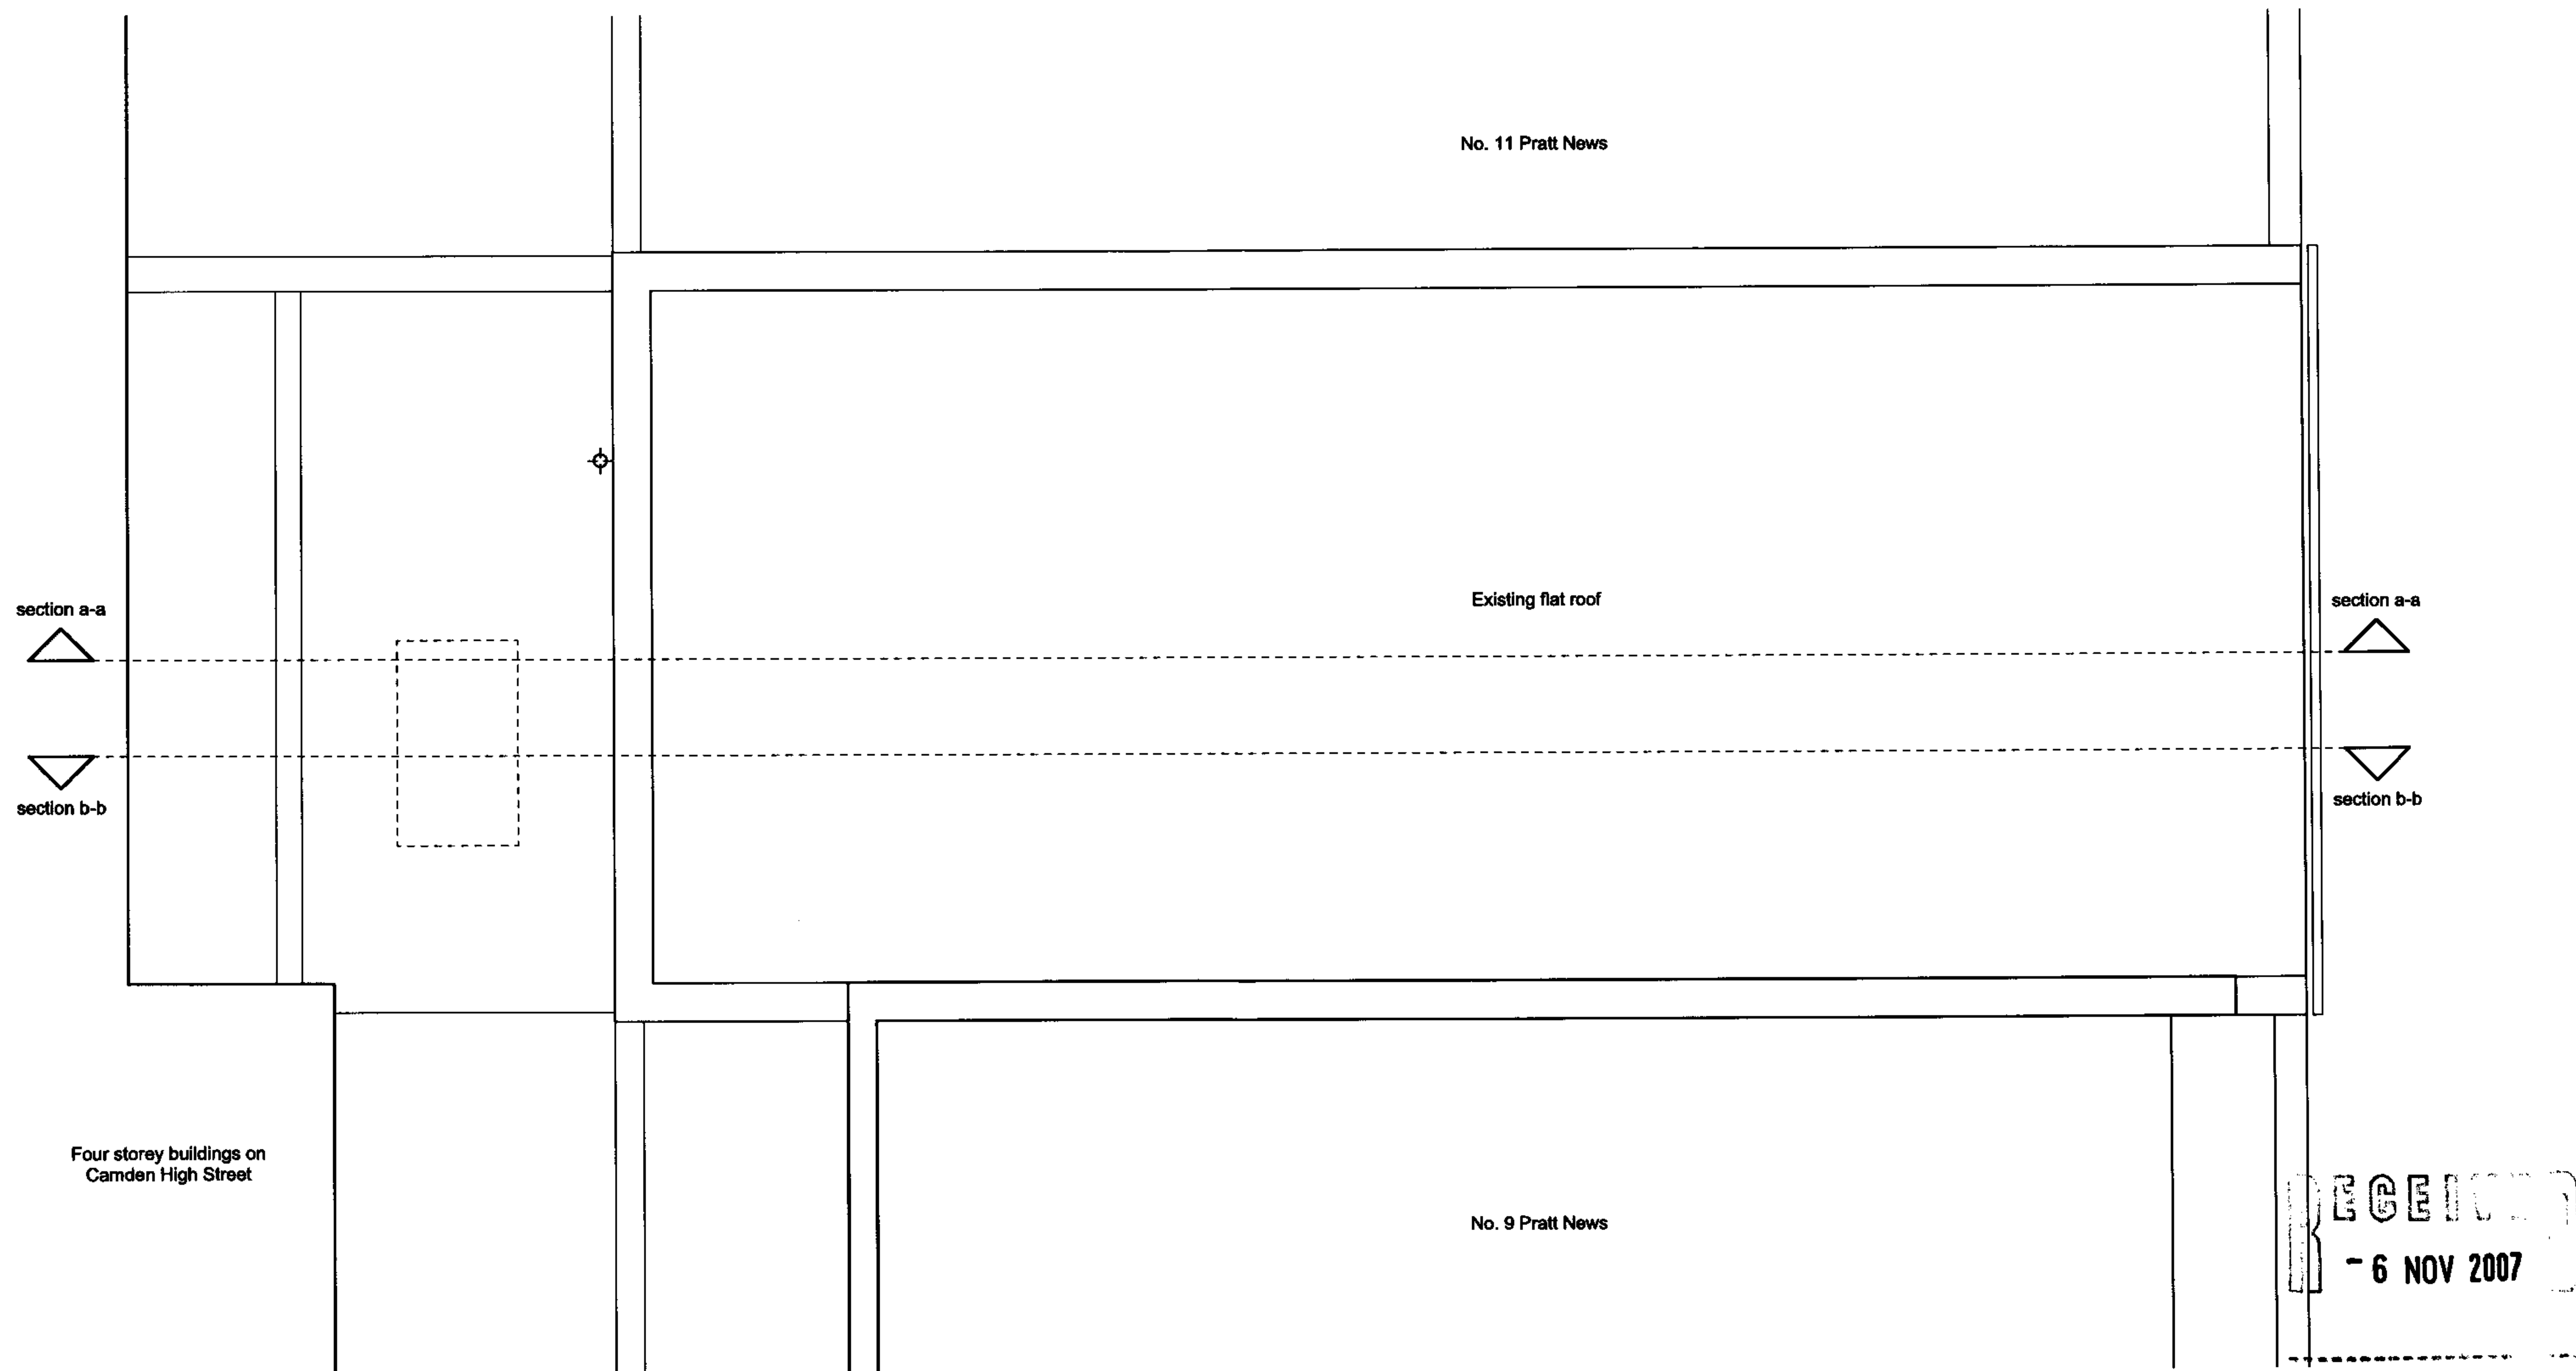

Do not scale, all
dimensions to be
checked on site

CLIENT	MR & MRS BYNG-MADDICK	DATE	OCT 2007	DRAWING	EXISTING ROOF PLAN
PROJECT	10 PRATT MEWS	SCALE	1.50	DRAWING NO.	003



9 PRATT MEWS 10 PRATT MEWS 11 PRATT MEWS


Do not scale. all
dimensions to be
checked on site.

CLIENT	MR & MRS BYNG-MADDICK	DATE	OCT 2007	DRAWING	EXISTING EAST ELEVATION
PROJECT	10 PRATT MEWS	SCALE	1.50	DRAWING NO.	005




Do not scale, all
dimensions to be
checked on site

CLIENT	MR & MRS BYNG-MADDICK	DATE	OCT 2007	DRAWING	EXISTING EAST ELEVATION
PROJECT	10 PRATT MEWS	SCALE	1:100	DRAWING NO.	006

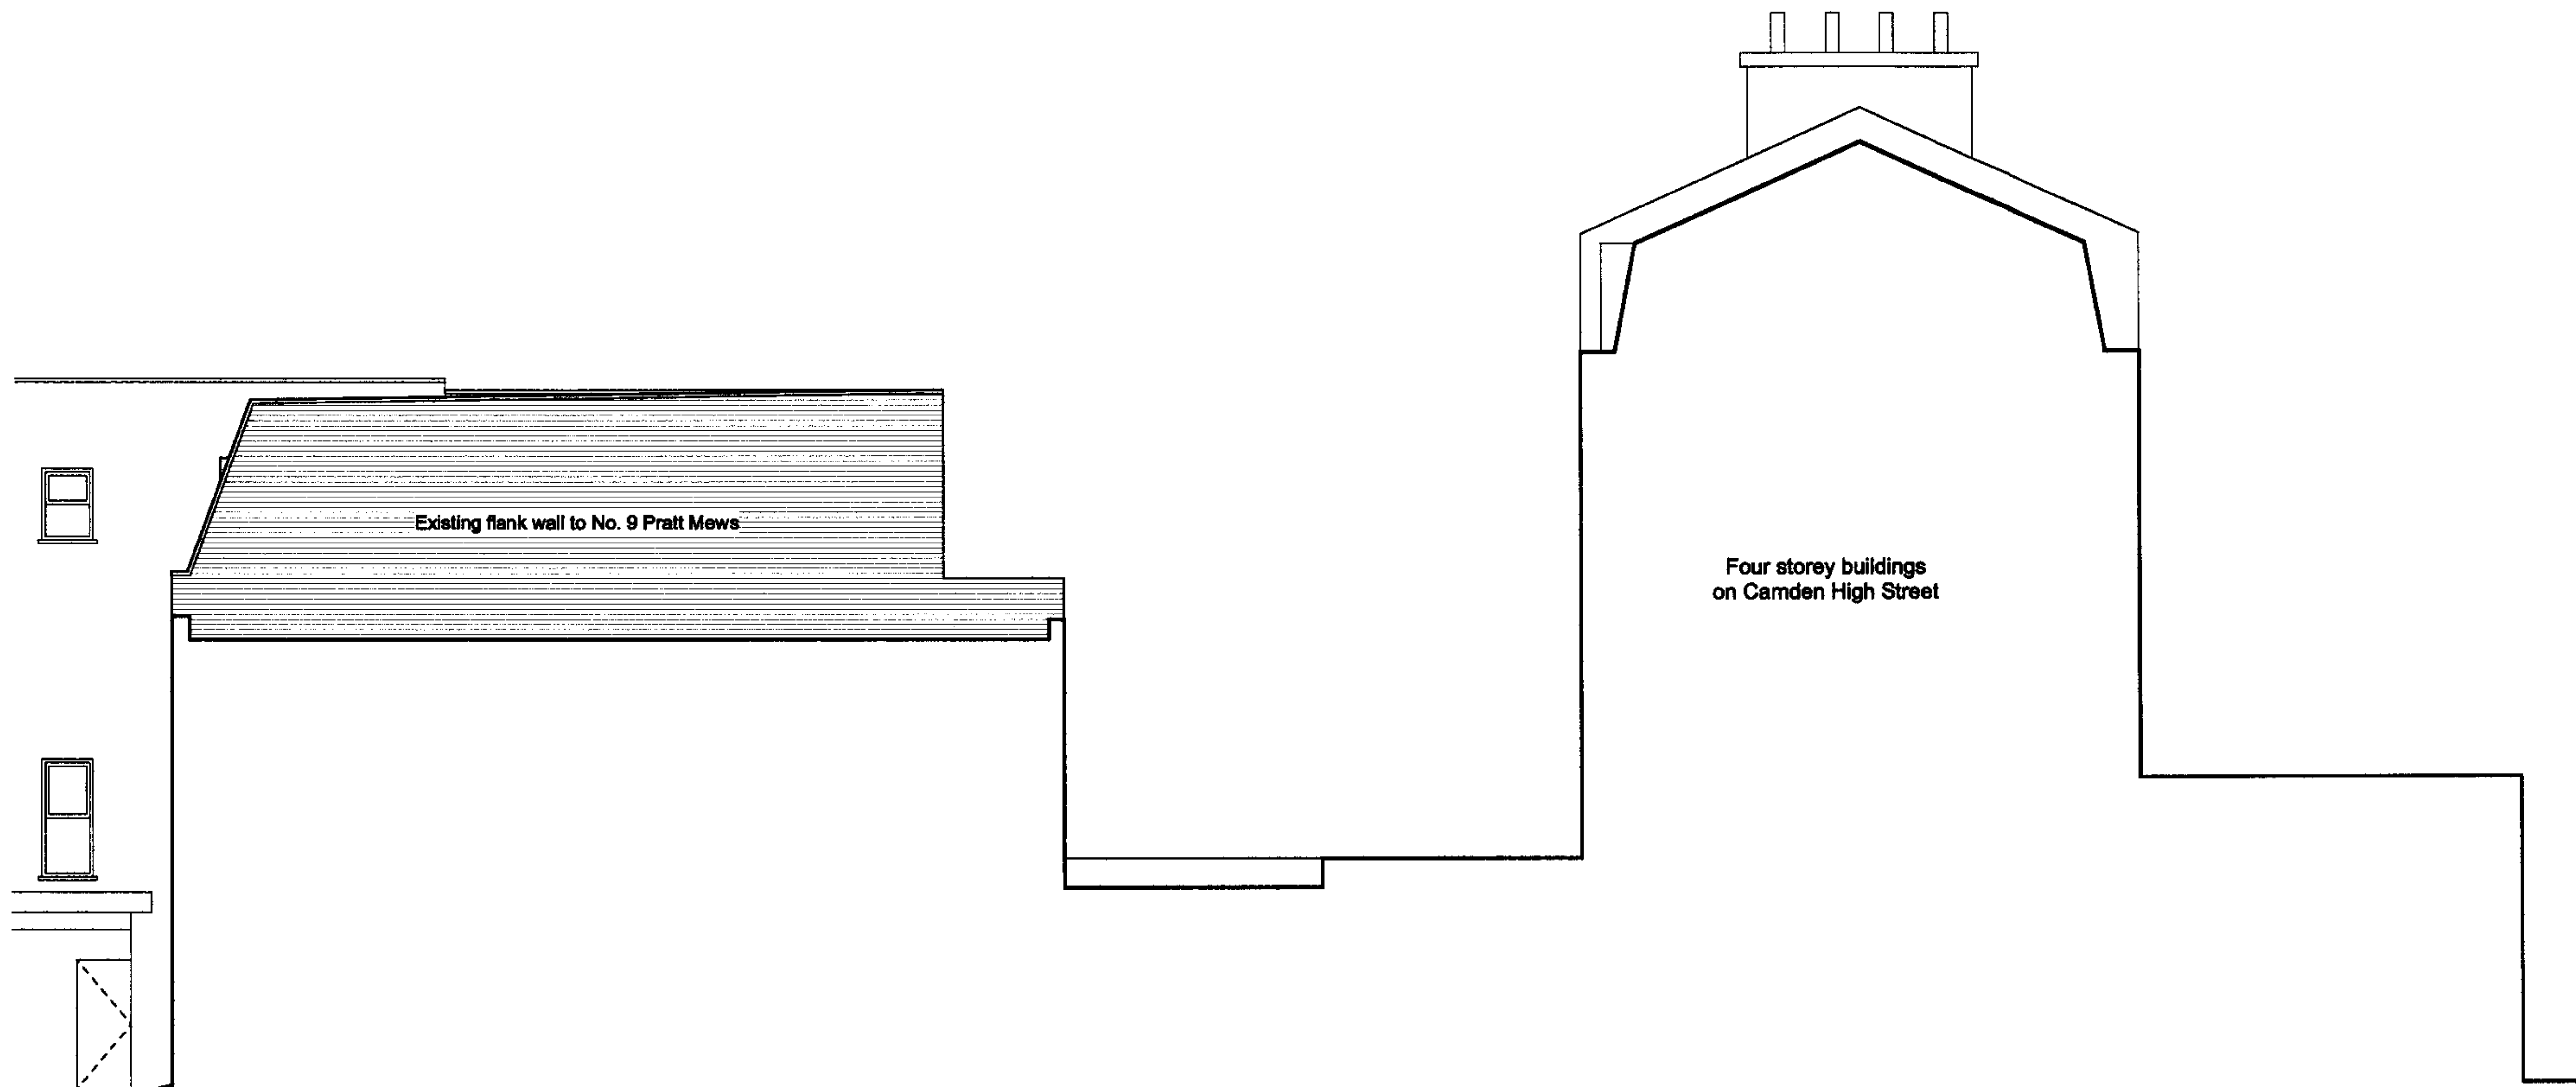

Do not scale, all
dimensions to be
checked on site

CLIENT	MR & MRS BYNG-MADDICK	DATE	OCT 2007	DRAWING	EXISTING SOUTH ELEVATION
PROJECT	10 PRATT MEWS	SCALE	1.100	DRAWING NO.	007

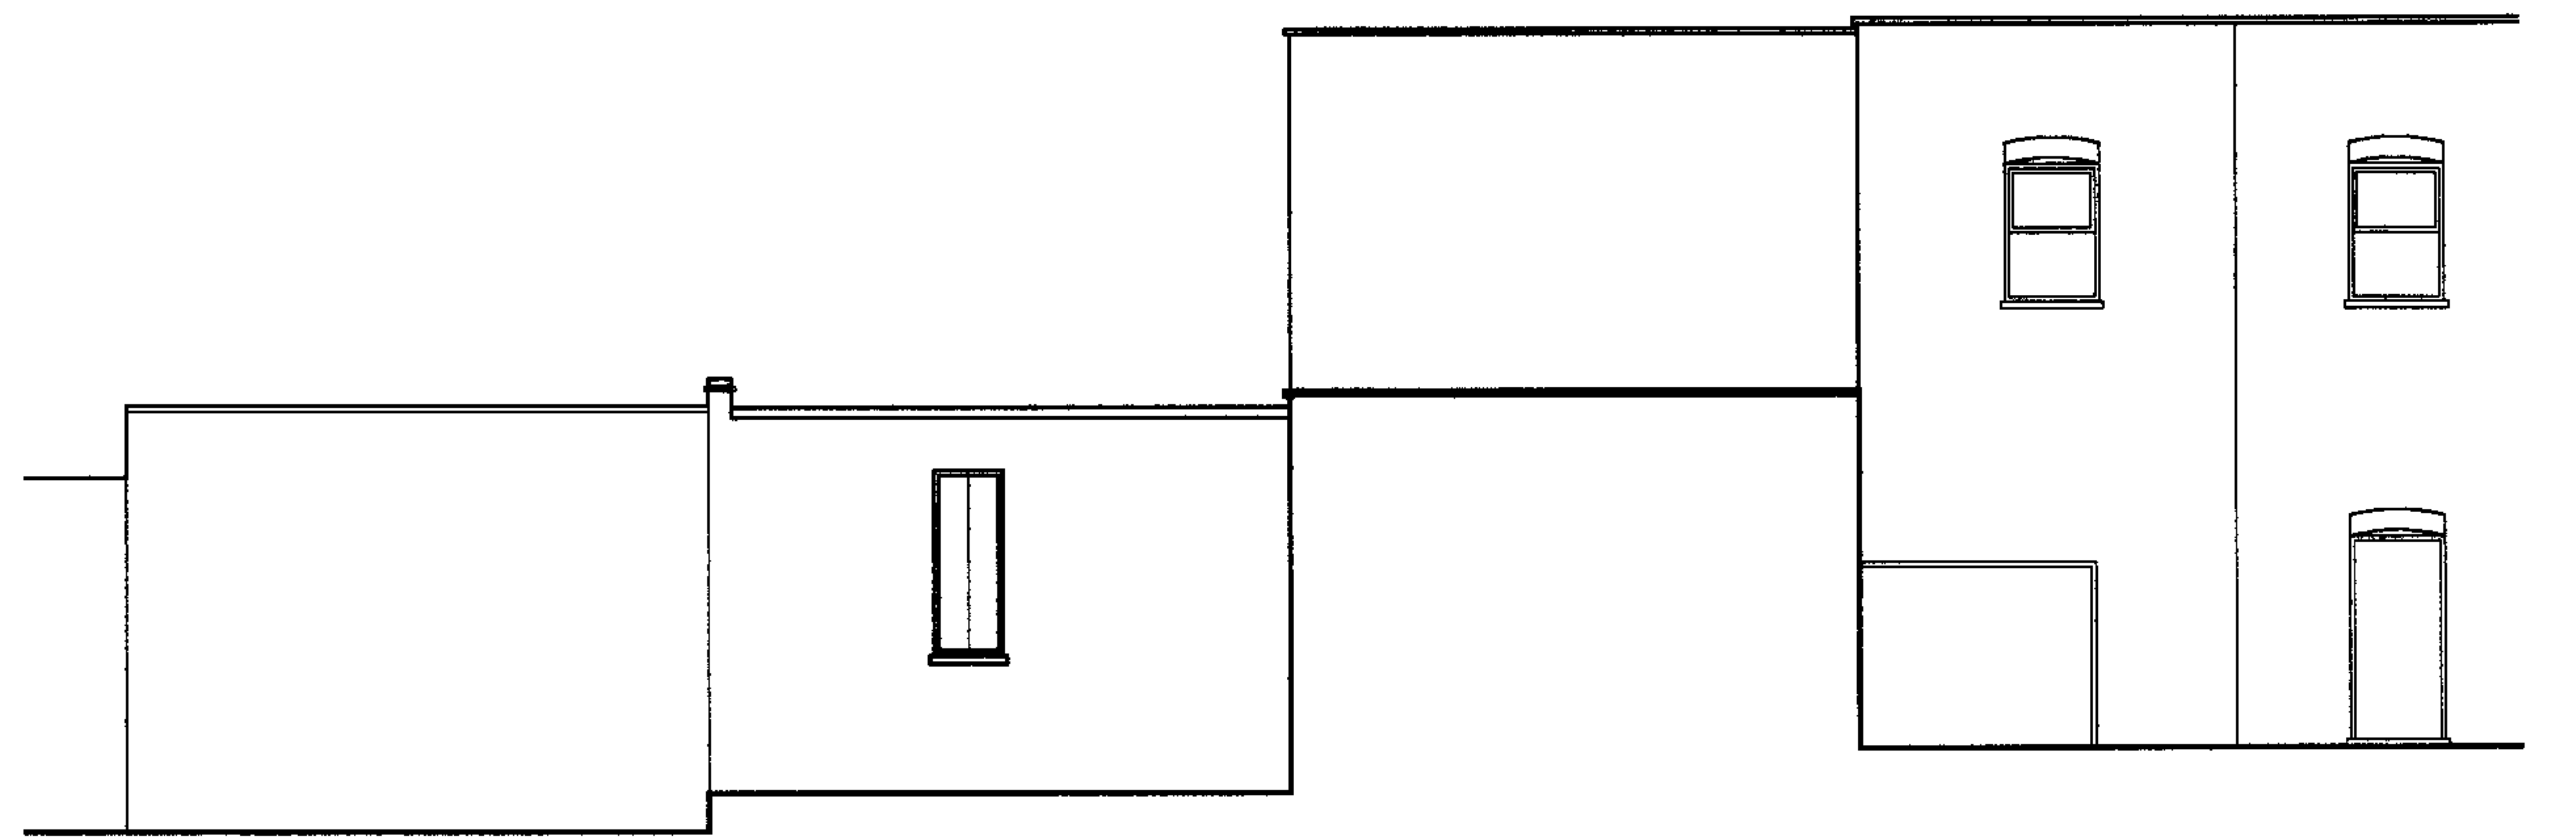


Ground Floor Level

11 PRATT MEWS 10 PRATT MEWS 8 PRATT MEWS 8 PRATT MEWS

Do not scale, all dimensions to be checked on site.


CLIENT	MR & MRS BYNG-MADDICK	DATE	OCT 2007	DRAWING	EXISTING WEST ELEVATION
PROJECT	10 PRATT MEWS	SCALE	1.100	DRAWING NO.	008

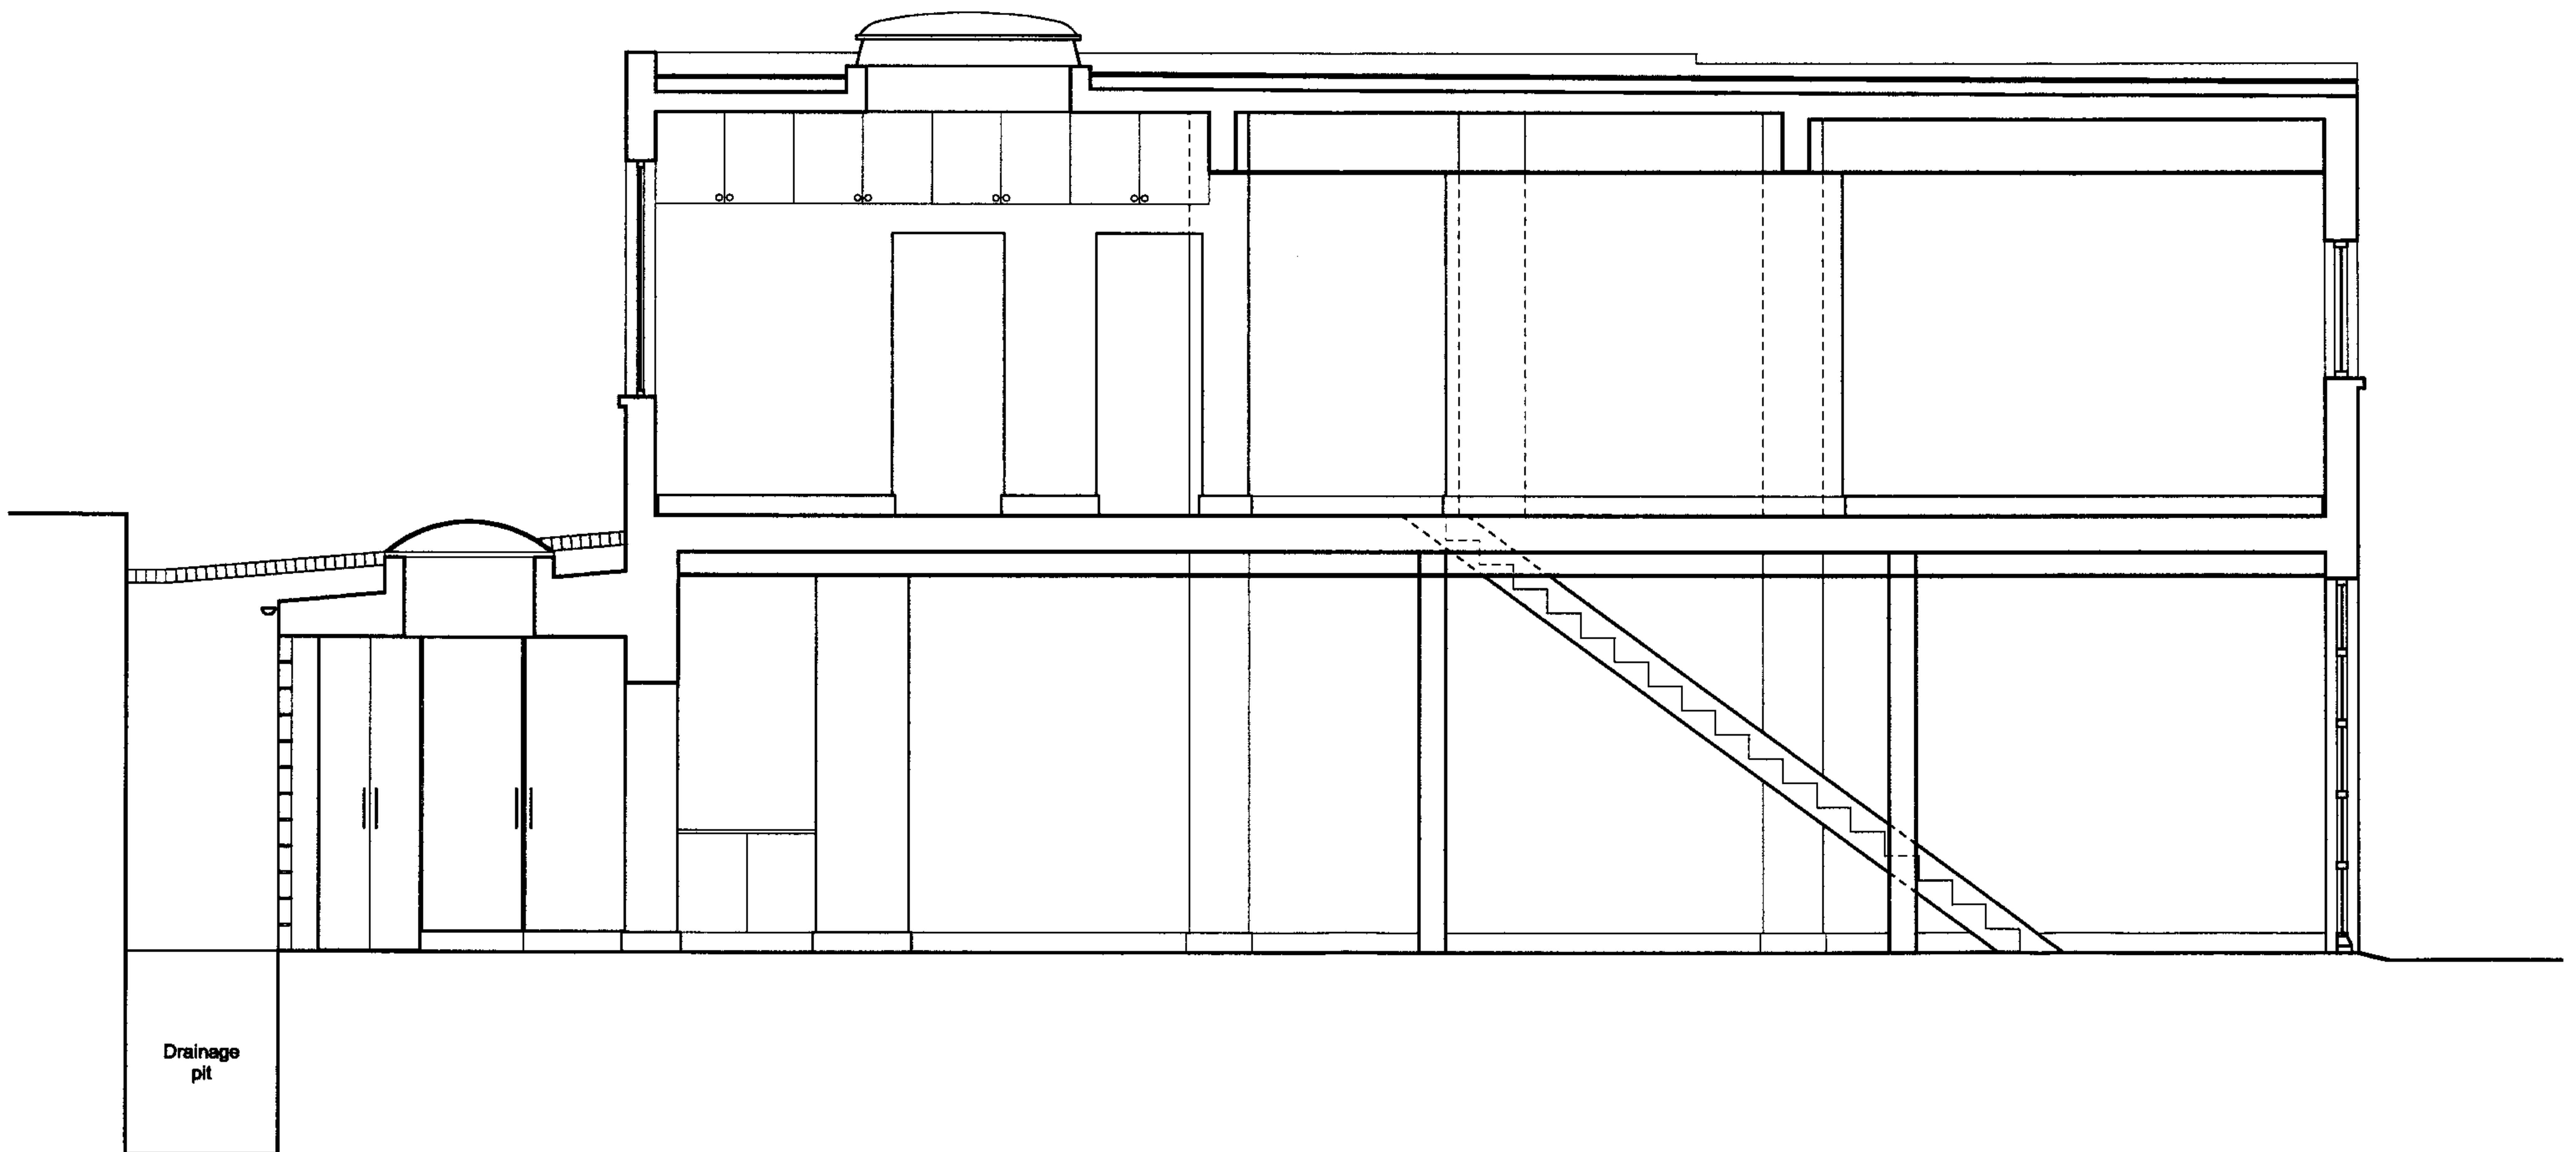

Drainage
pit


Do not scale: all
dimensions to be
checked on site

CLIENT	MR & MRS BYNG-MADDICK	DATE	OCT 2007	DRAWING	EXISTING SECTION A-A
PROJECT	10 PRATT MEWS	SCALE	1.50	DRAWING NO.	010

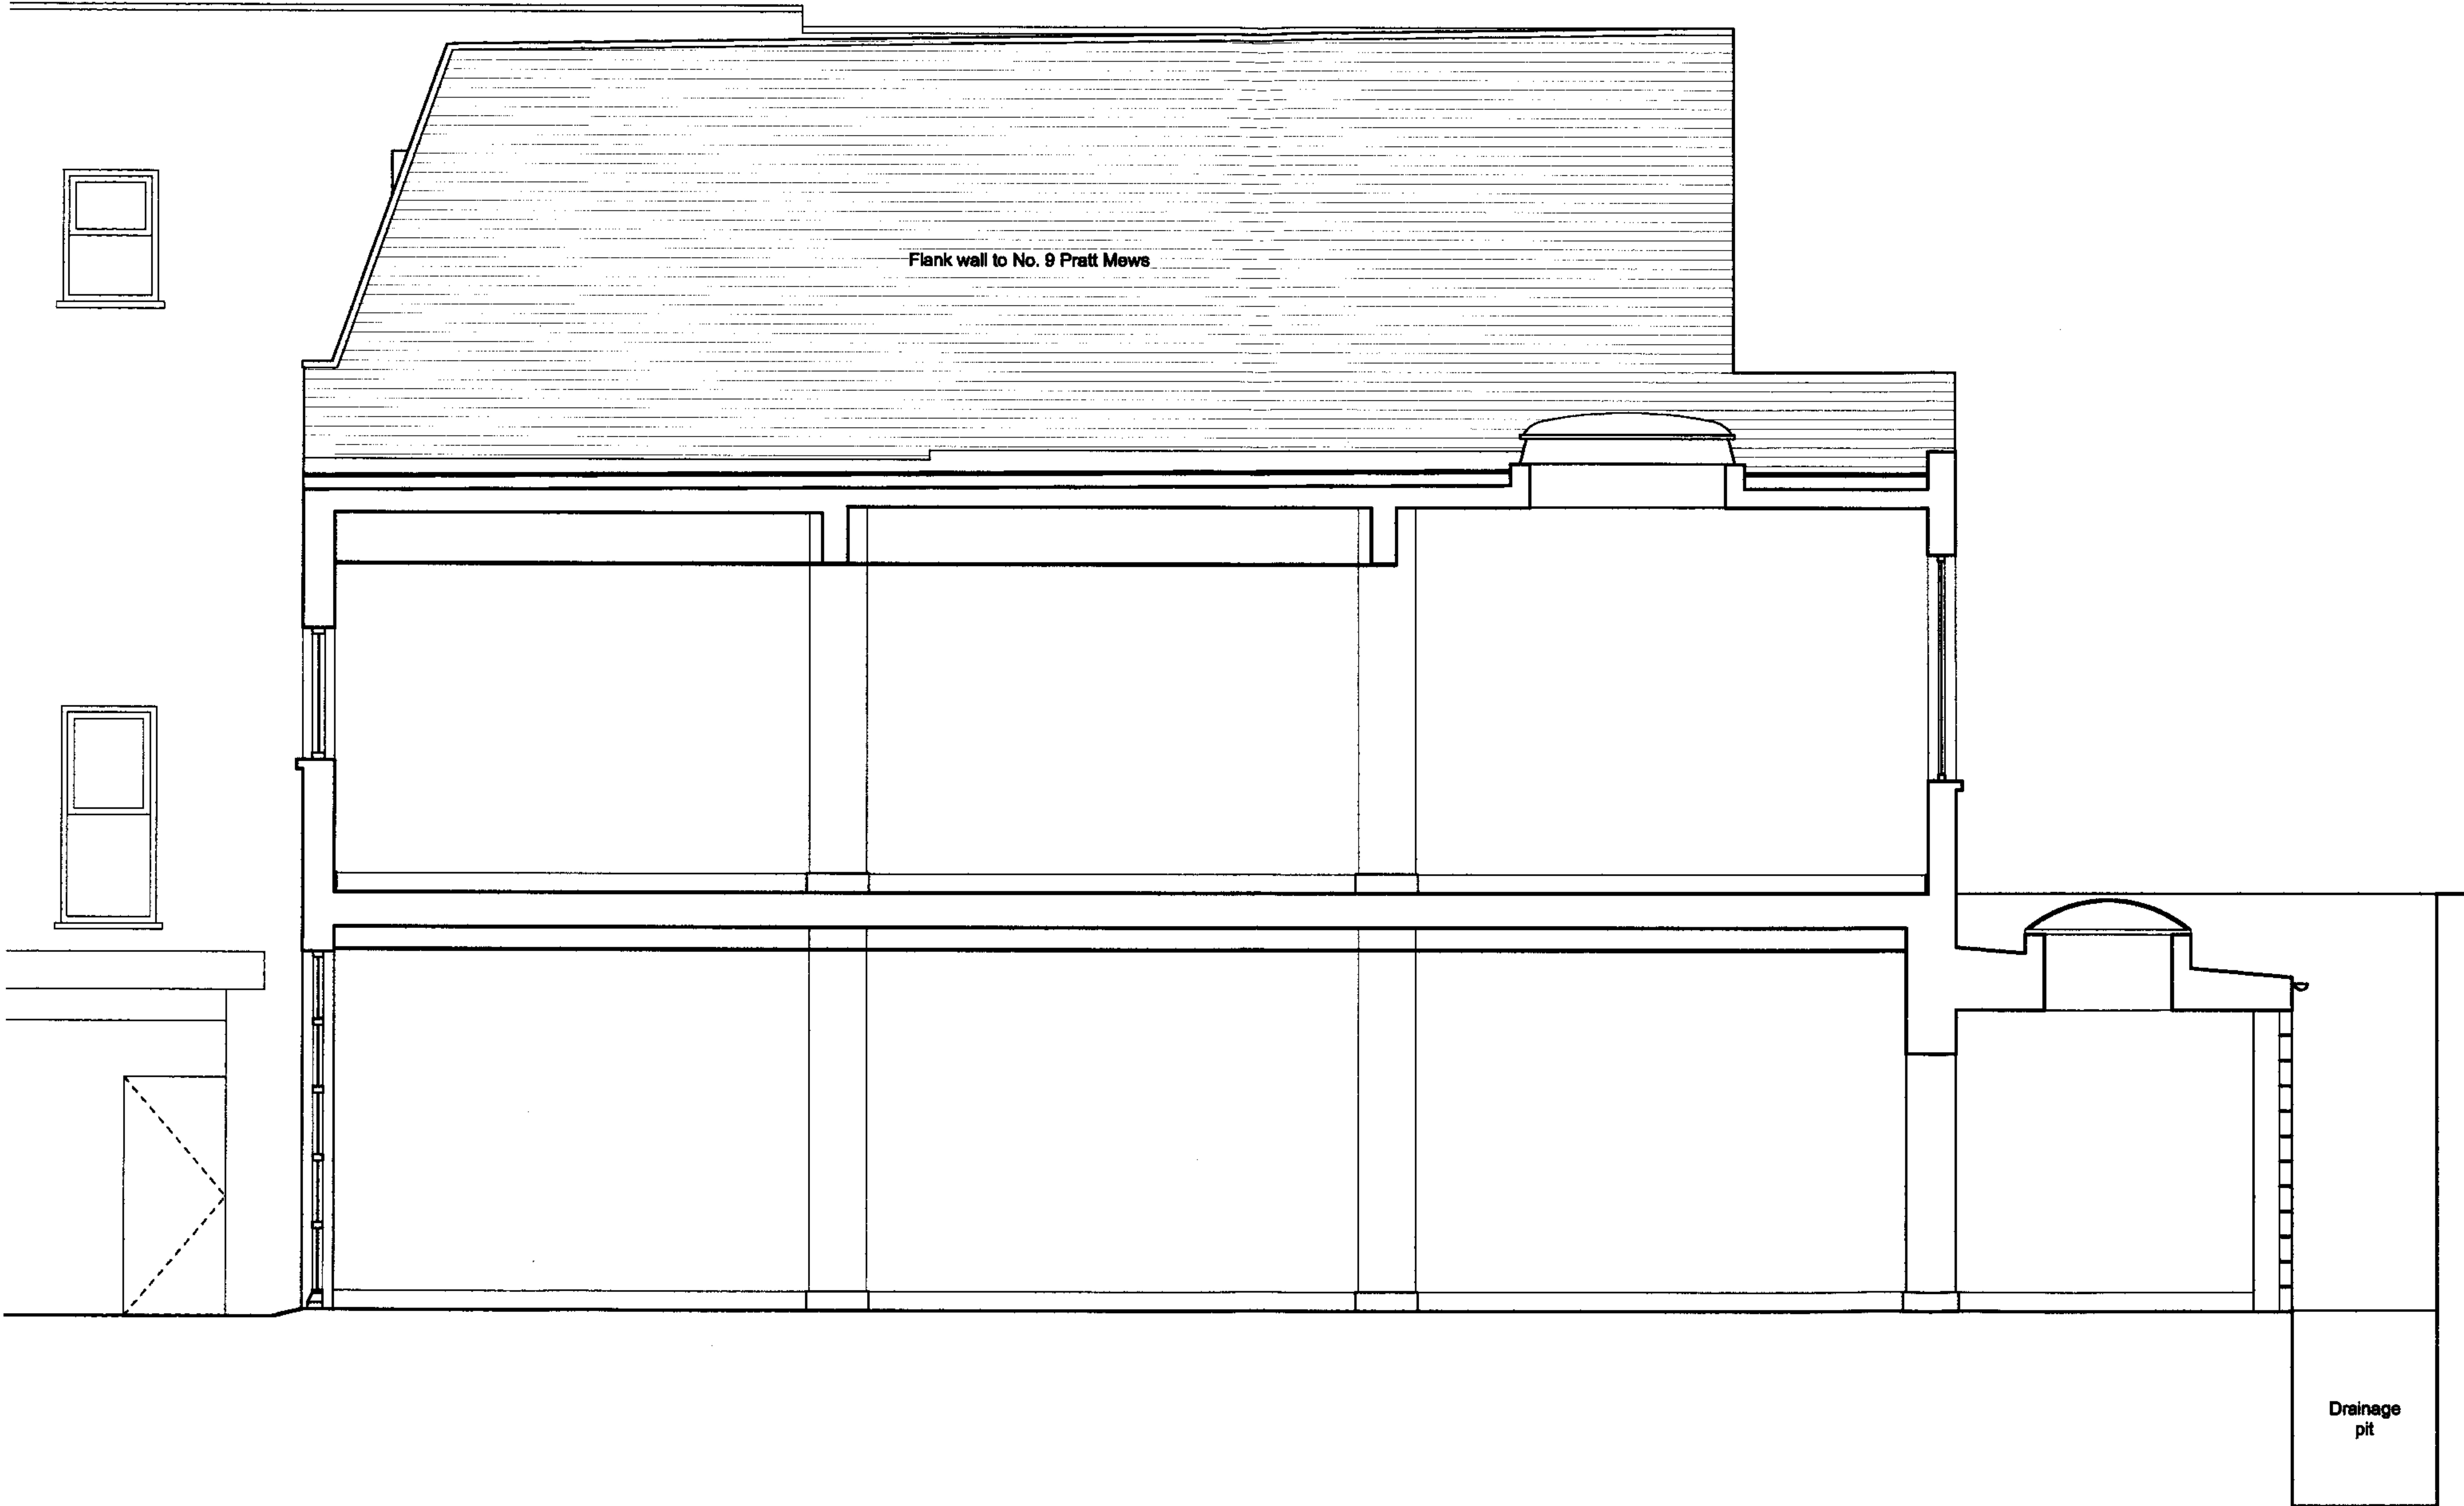

Do not scale, all
dimensions to be
checked on site

CLIENT	MR & MRS BYNG-MADDICK	DATE	OCT 2007	DRAWING	EXISTING SECTION B-B
PROJECT	10 PRATT MEWS	SCALE	1.50	DRAWING NO.	011

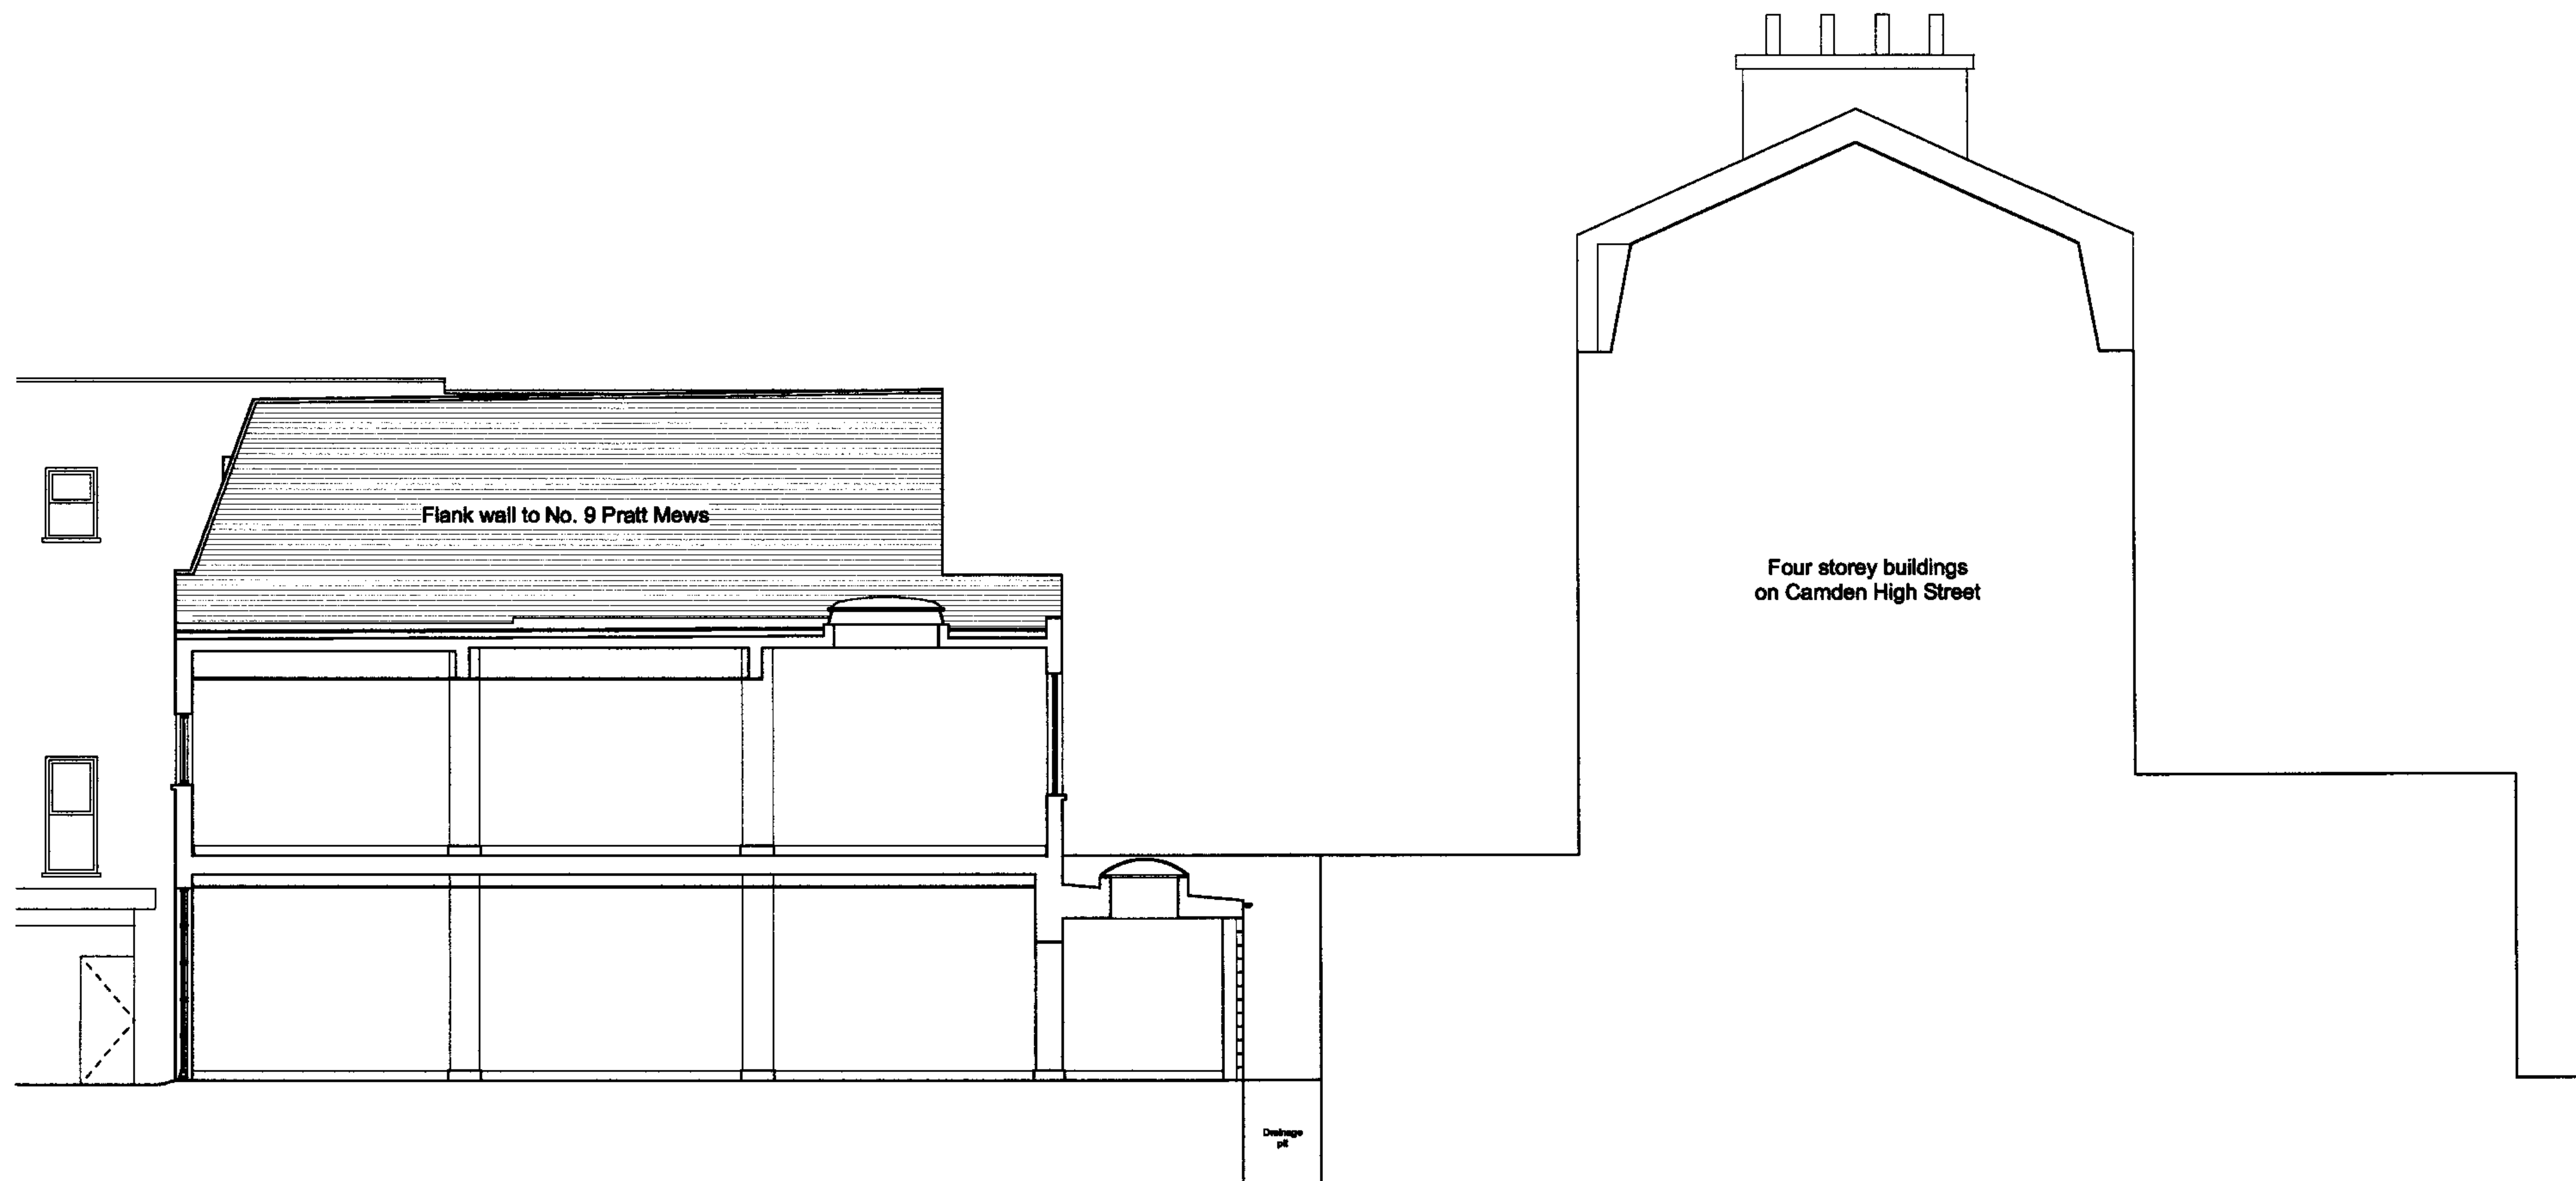

Do not scale, all
dimensions to be
checked on site

CLIENT	MR & MRS BYNG-MADDICK	DATE	OCT 2007	DRAWING	EXISTING SECTION B-B
PROJECT	10 PRATT MEWS	SCALE	1.100	DRAWING NO.	012