



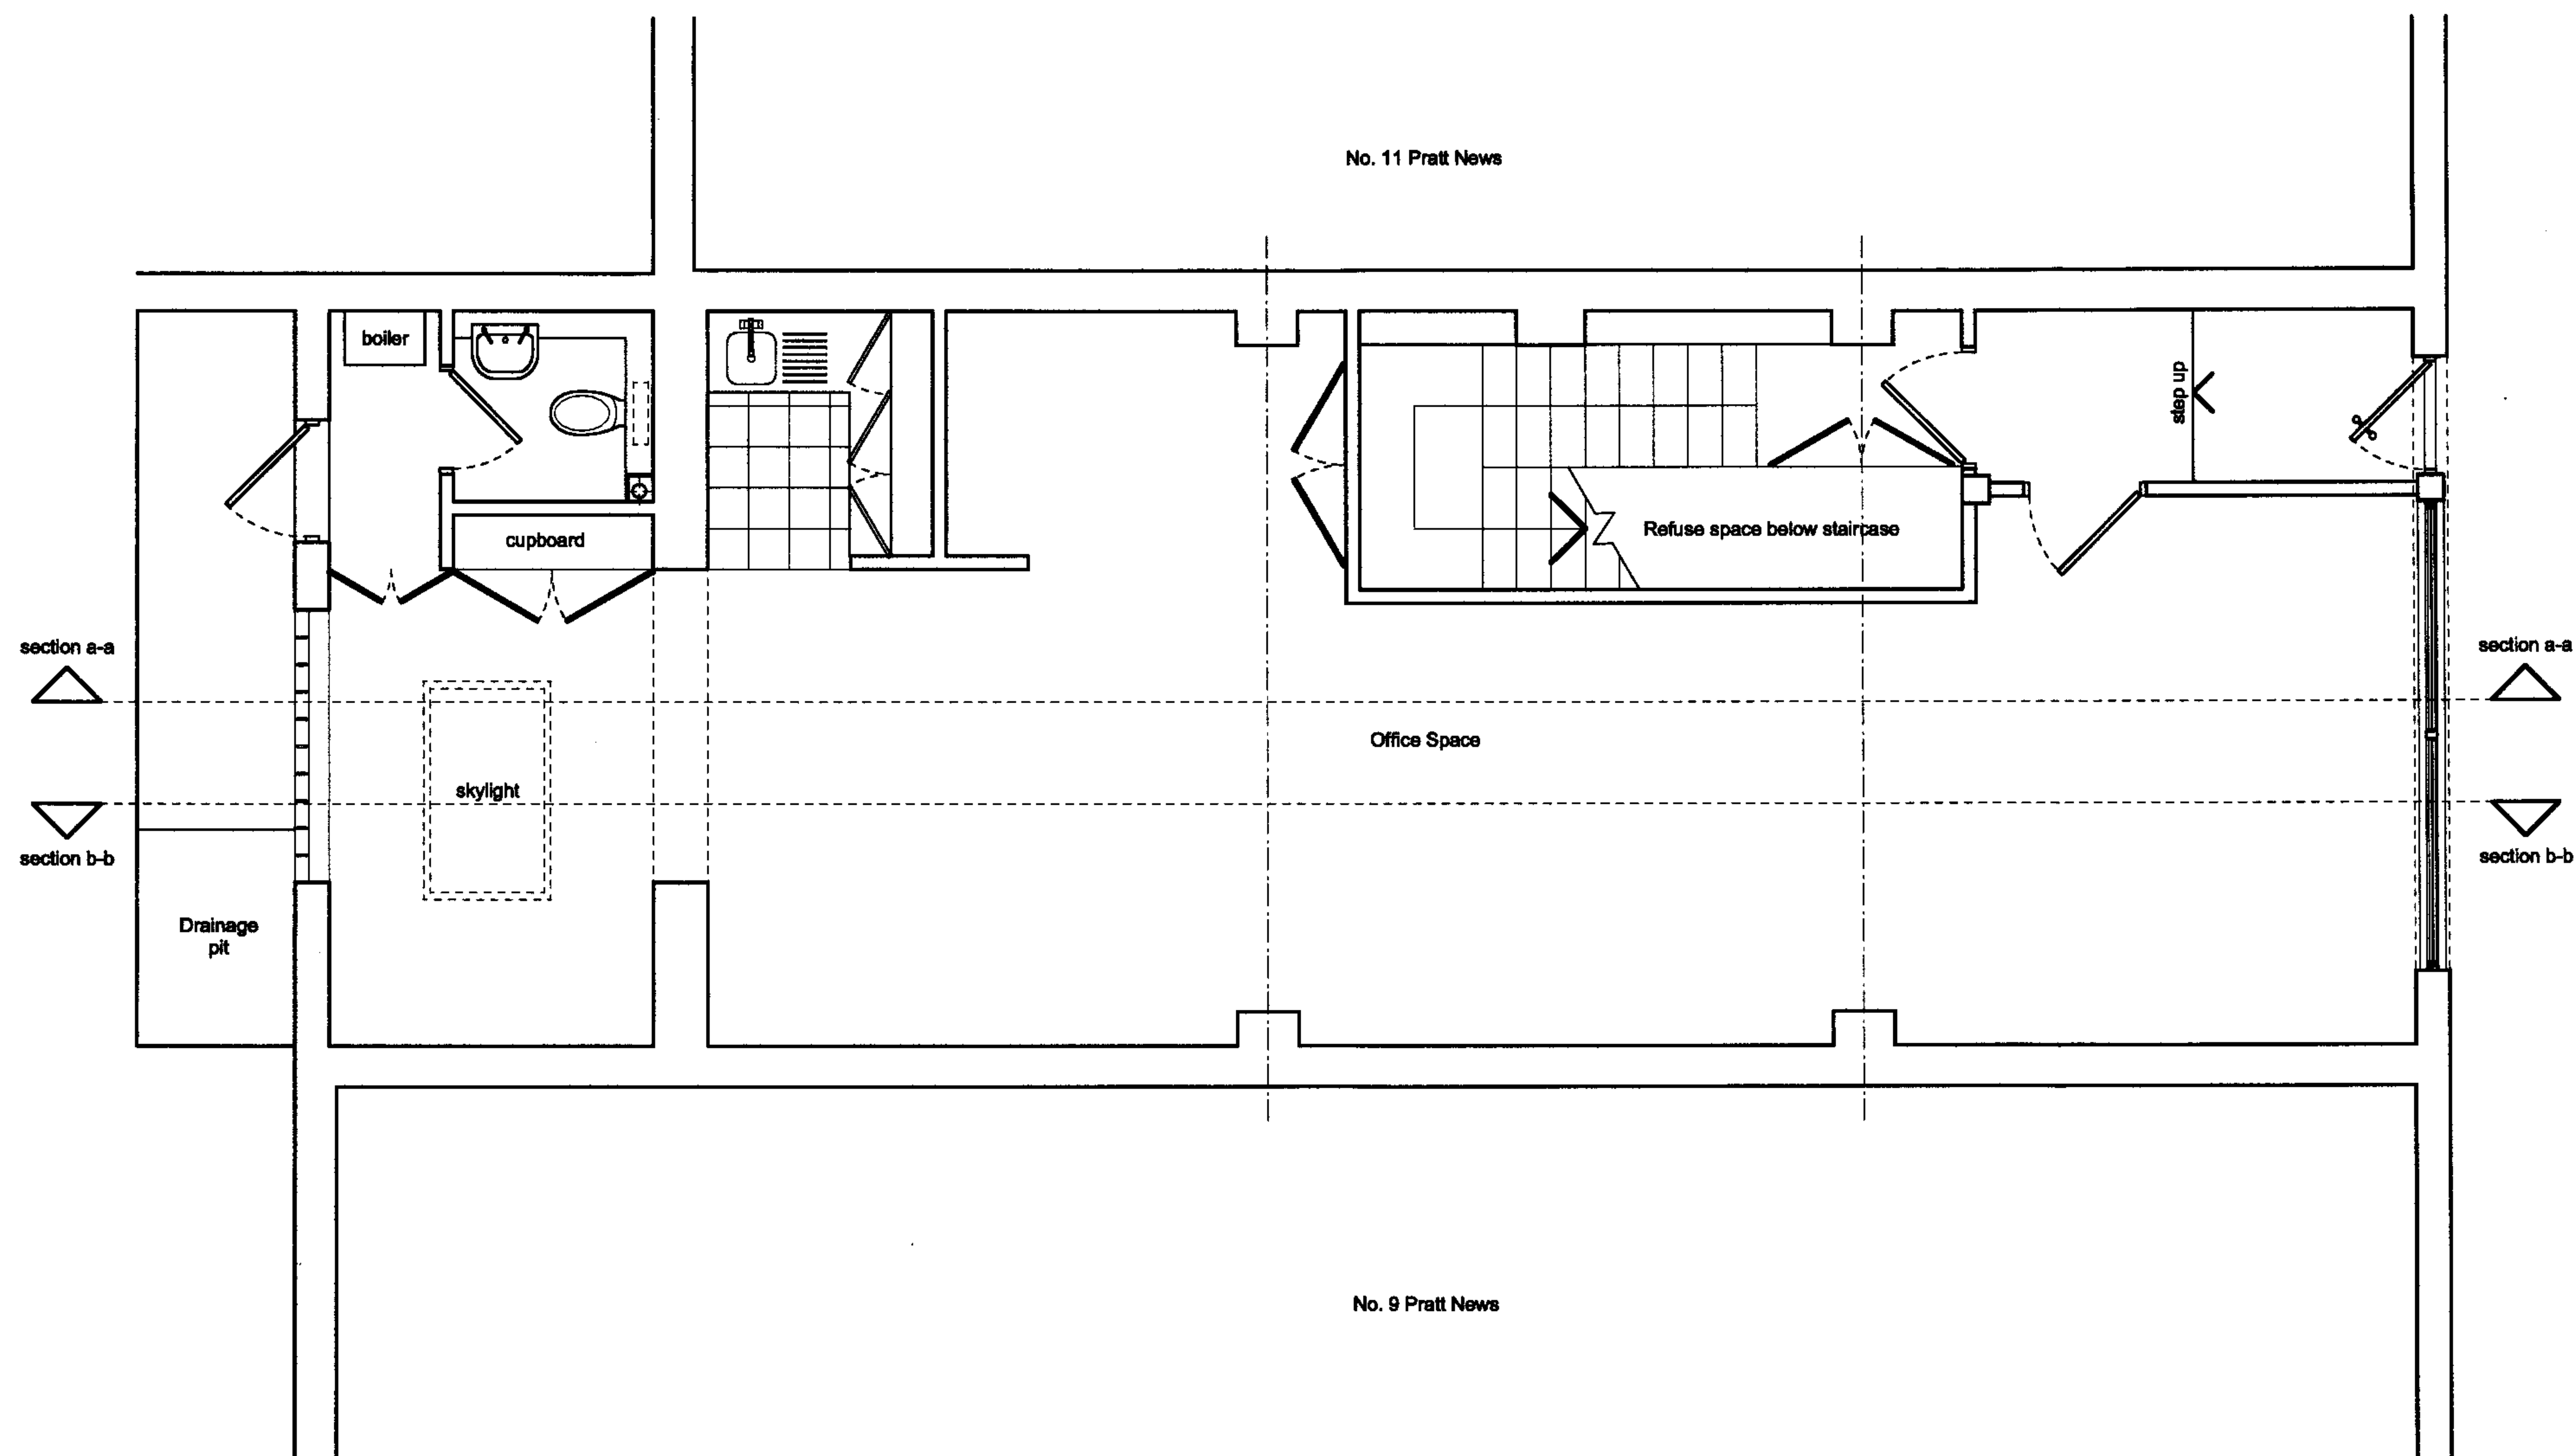


Do not scale, all
dimensions to be
checked on site

CLIENT	MR & MRS BYNG-MADDICK	DATE	OCT 2007	DRAWING	PROPOSED GROUND FLOOR
PROJECT	10 PRATT MEWS	SCALE	1.50	DRAWING NO.	101

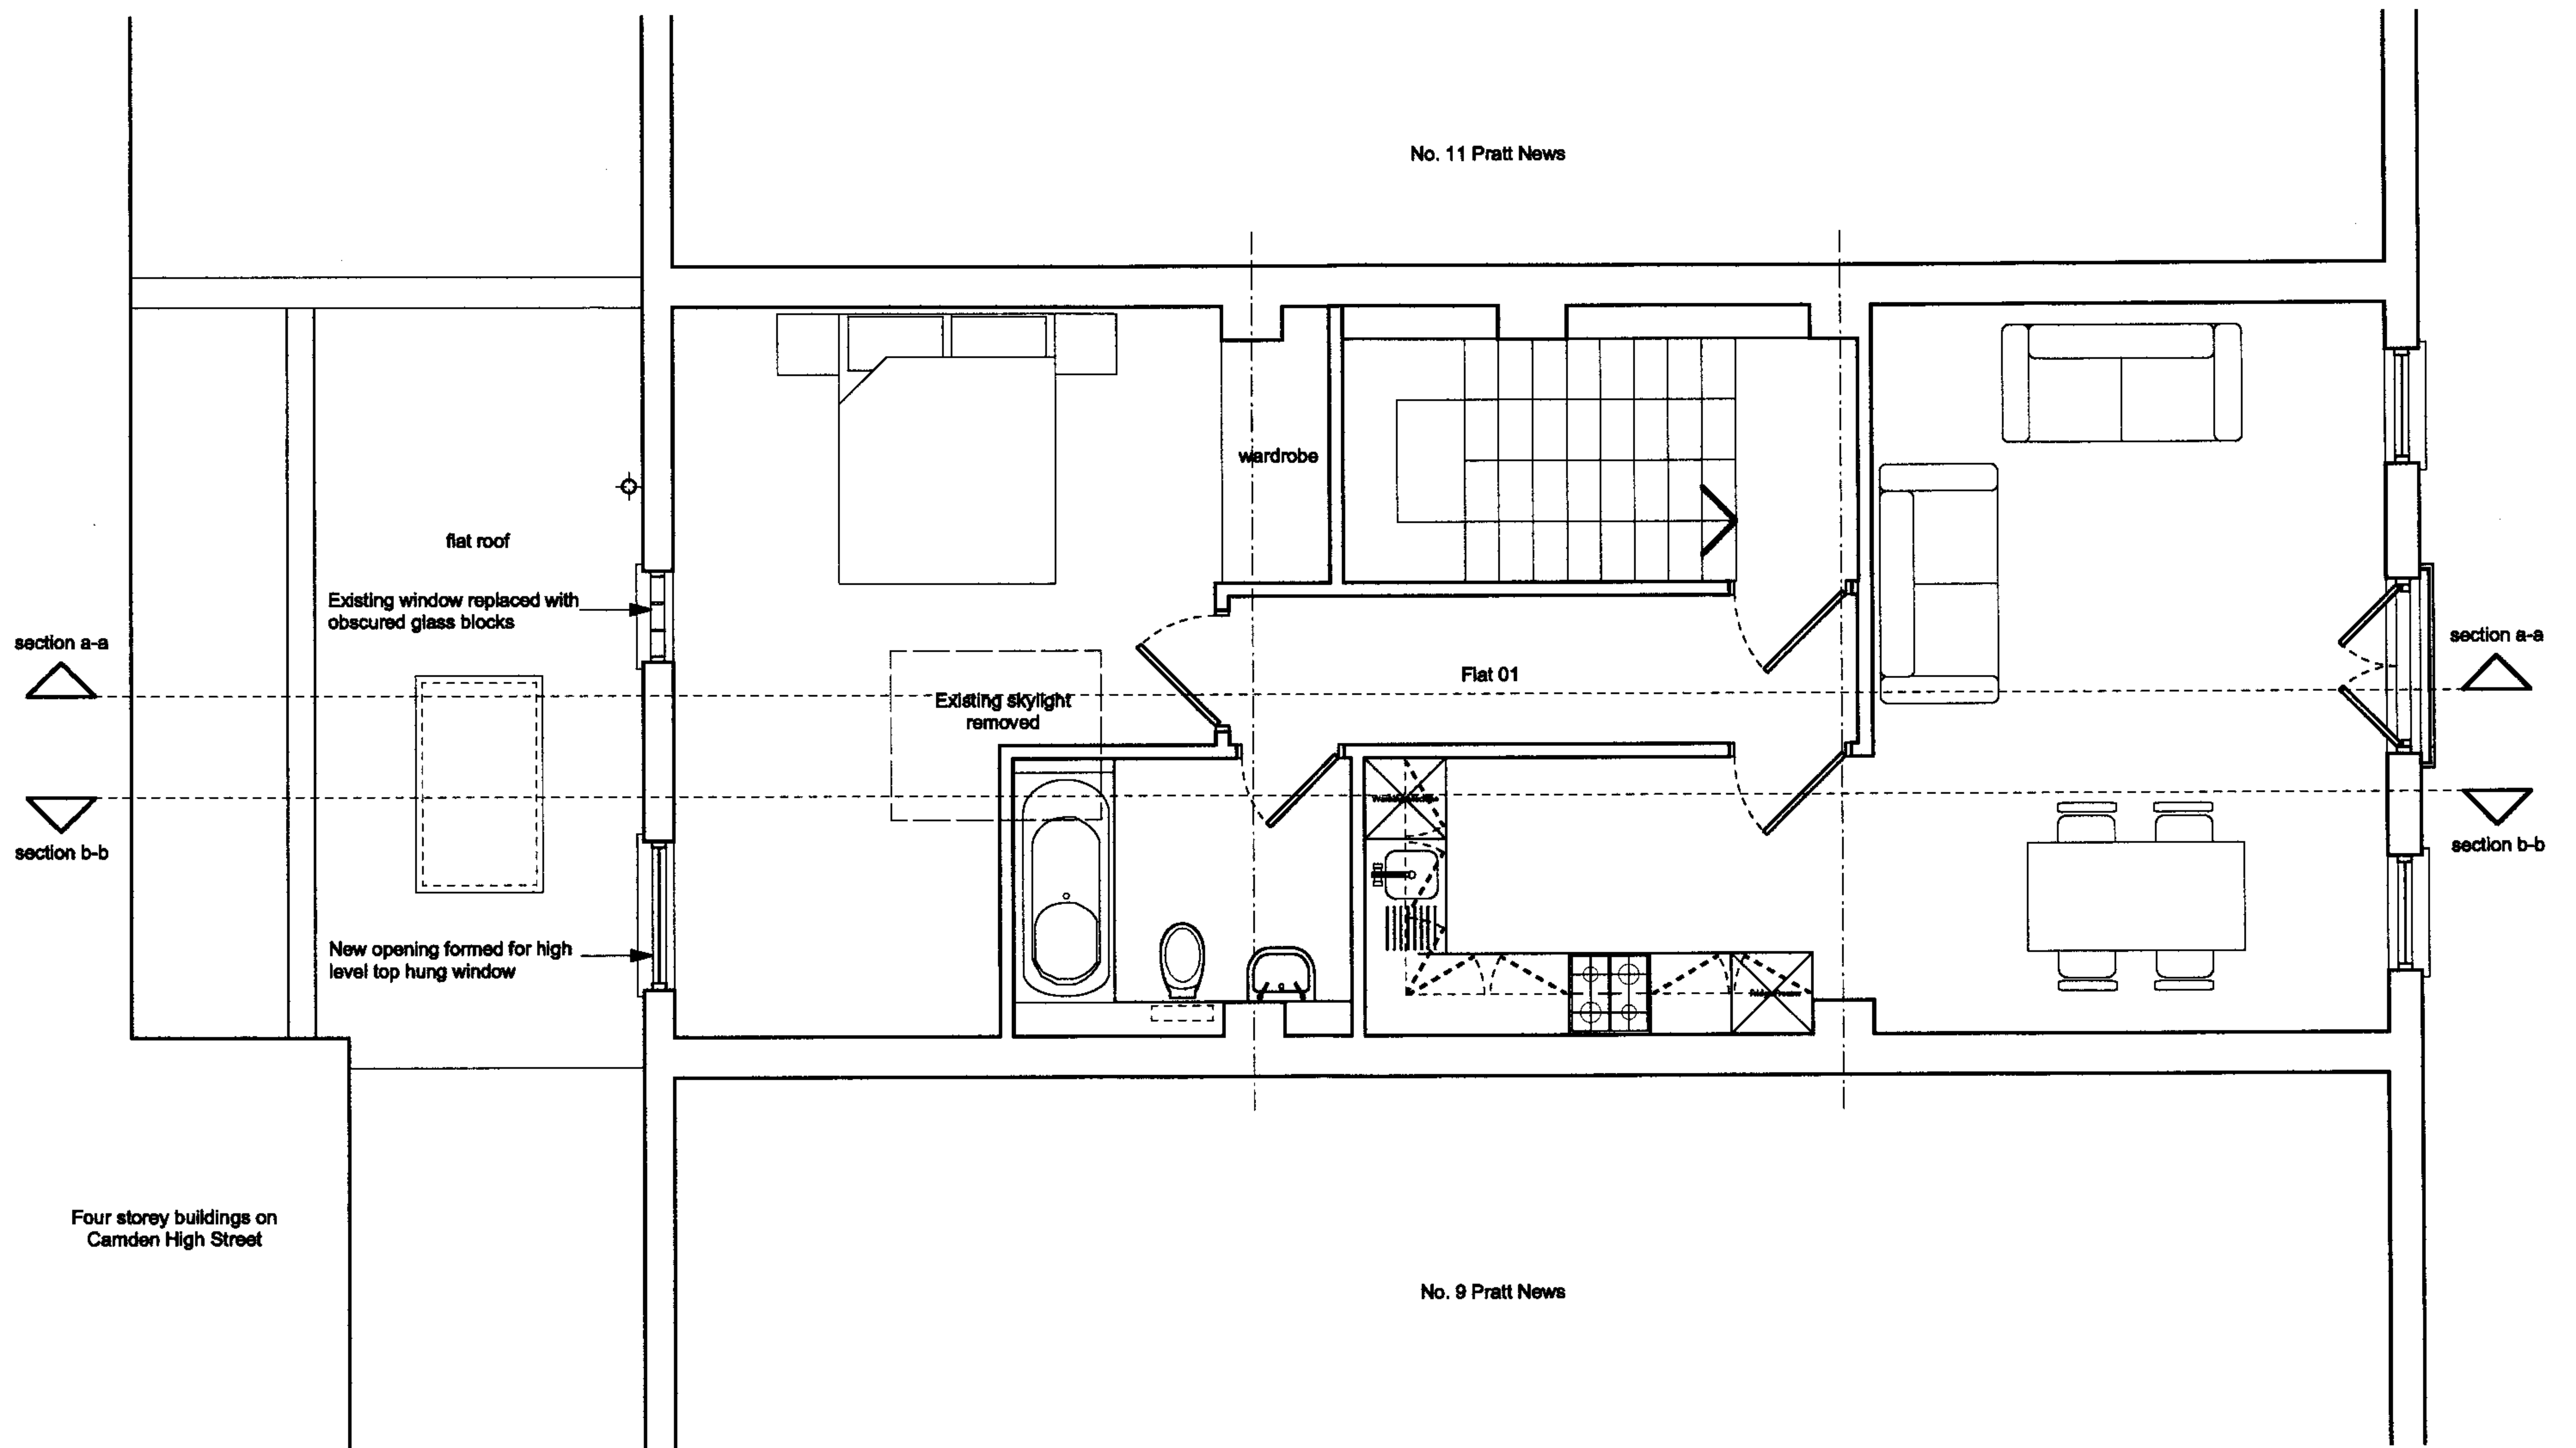


Do not scale. all dimensions to be checked on site.

CLIENT	MR & MRS BYNG-MADDICK	DATE	OCT 2007	DRAWING	PROPOSED FIRST FLOOR
PROJECT	10 PRATT MEWS	SCALE	1:50	DRAWING NO.	102

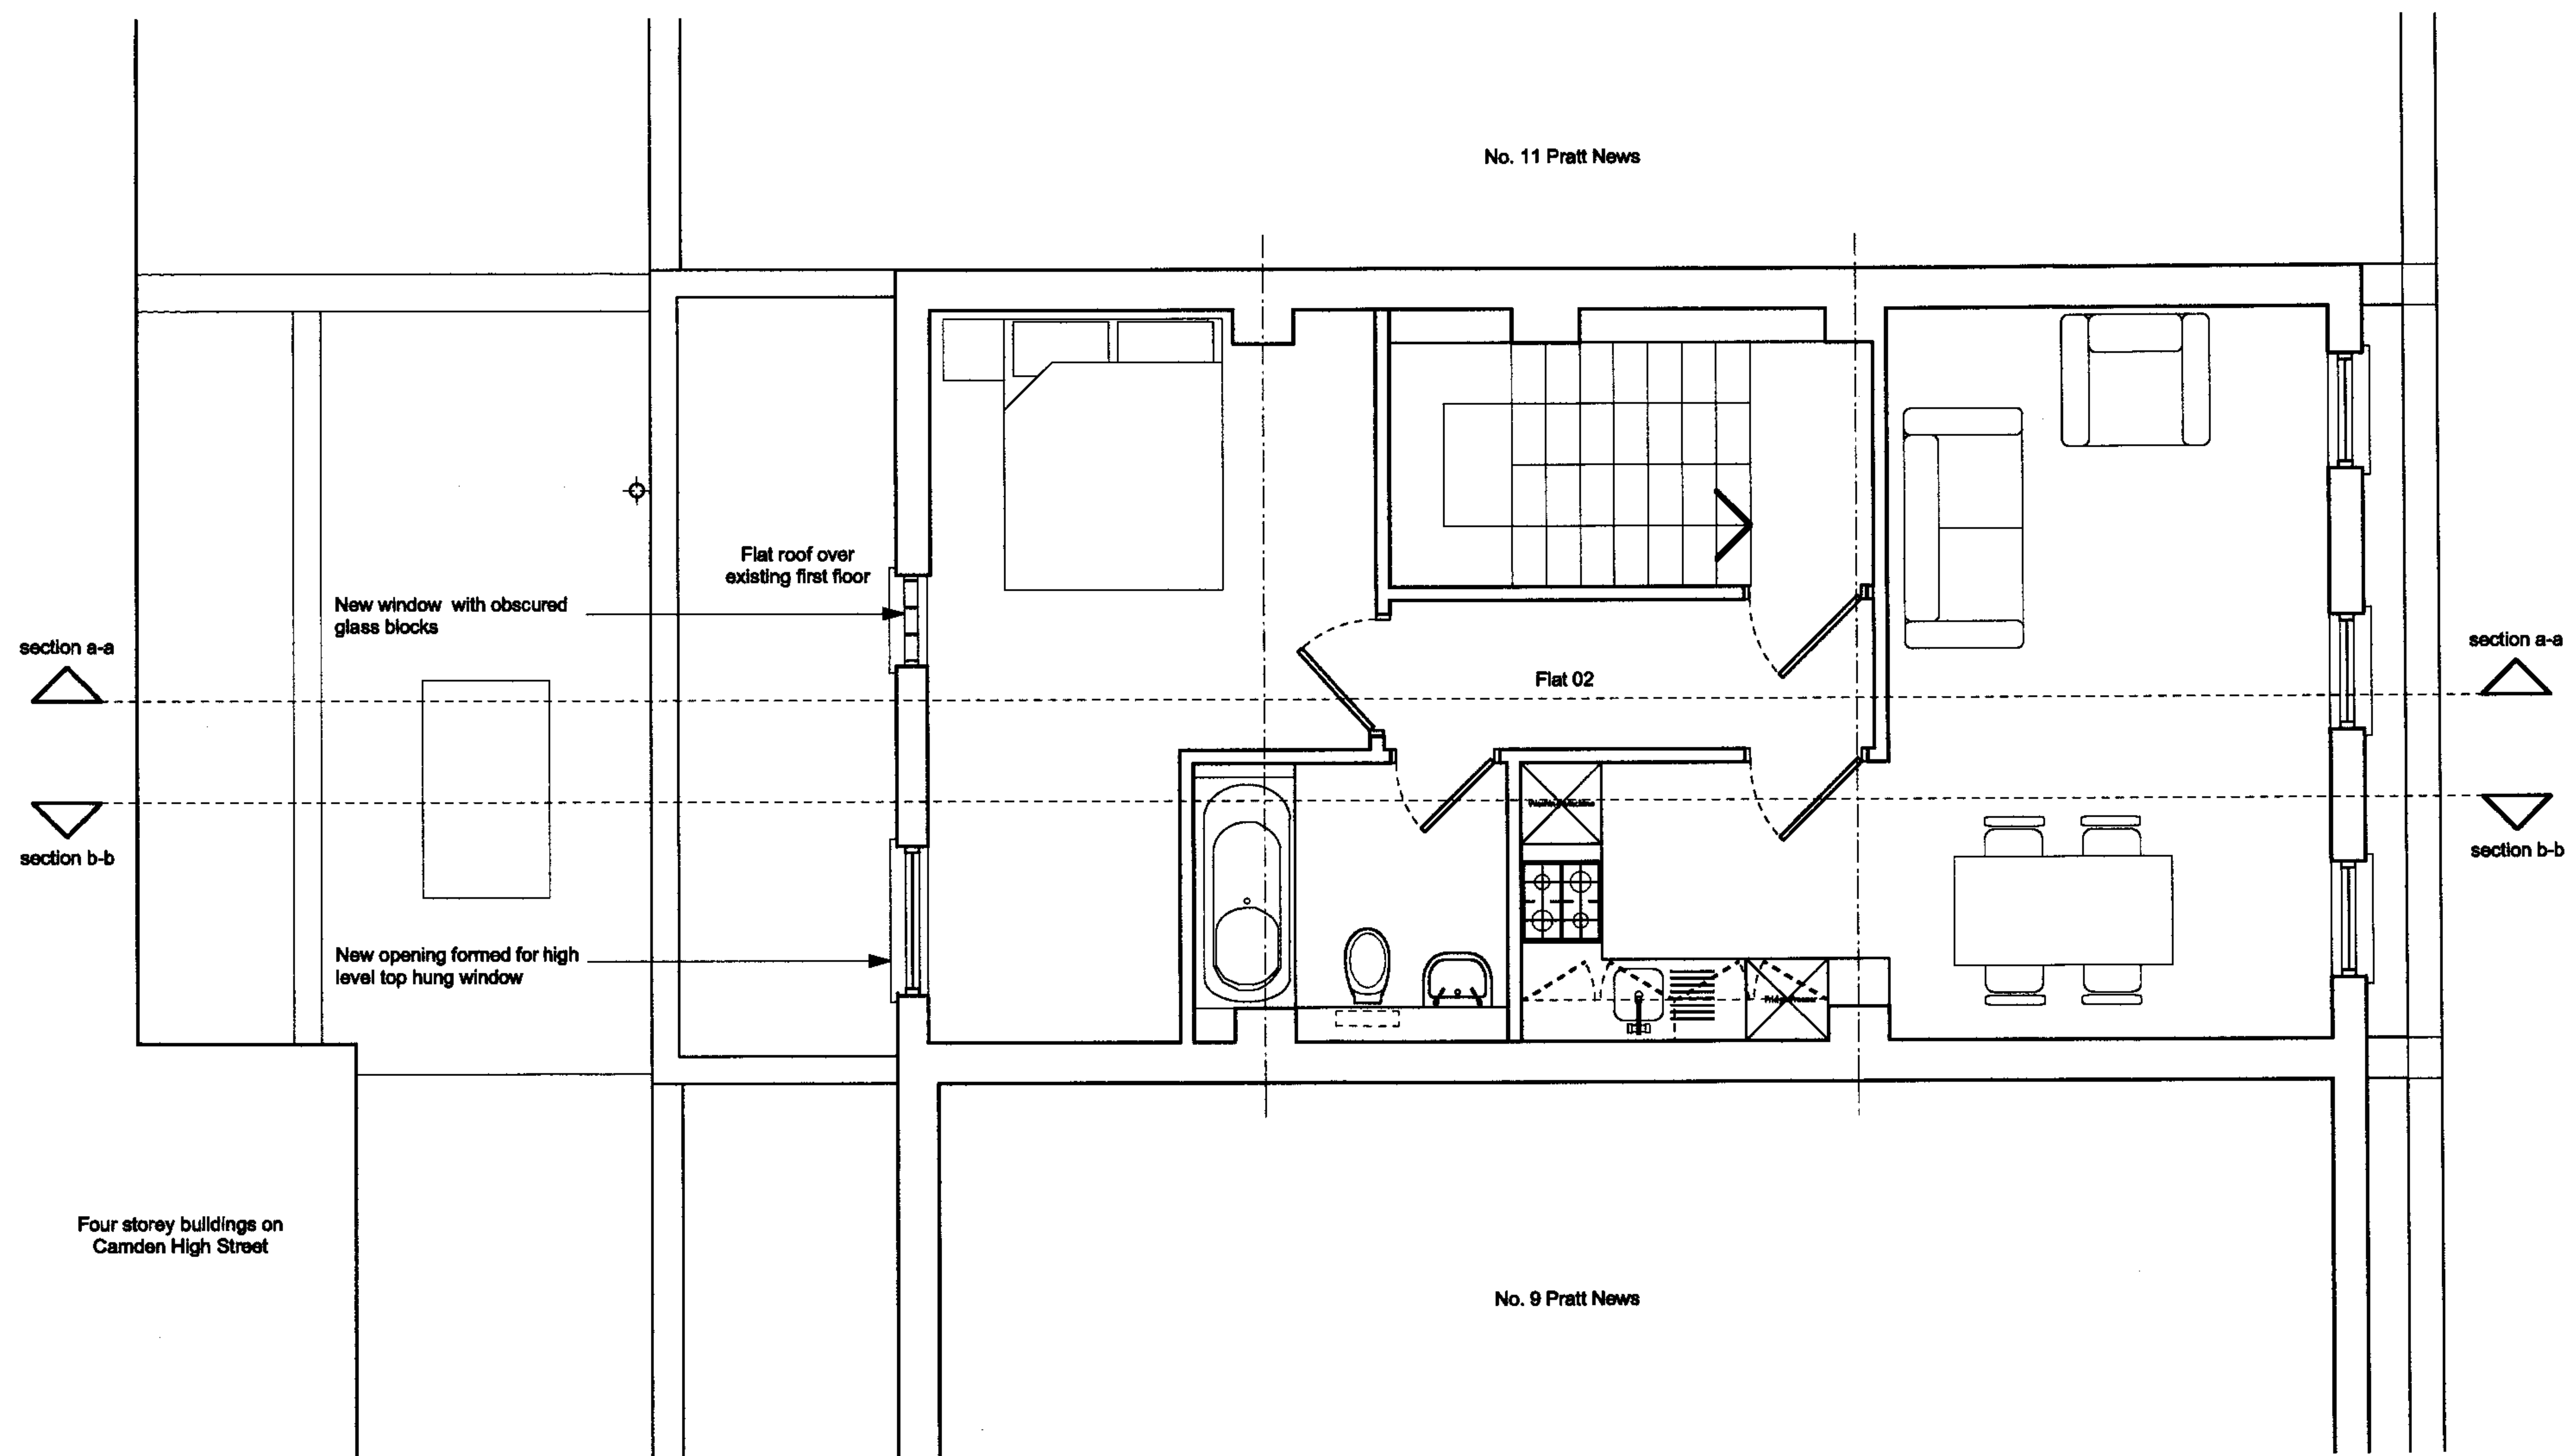

Do not scale: all dimensions to be checked on site

CLIENT	MR & MRS BYNG-MADDICK	DATE	OCT 2007	DRAWING	PROPOSED SECOND FLOOR
PROJECT	10 PRATT MEWS	SCALE	1.50	DRAWING NO.	103

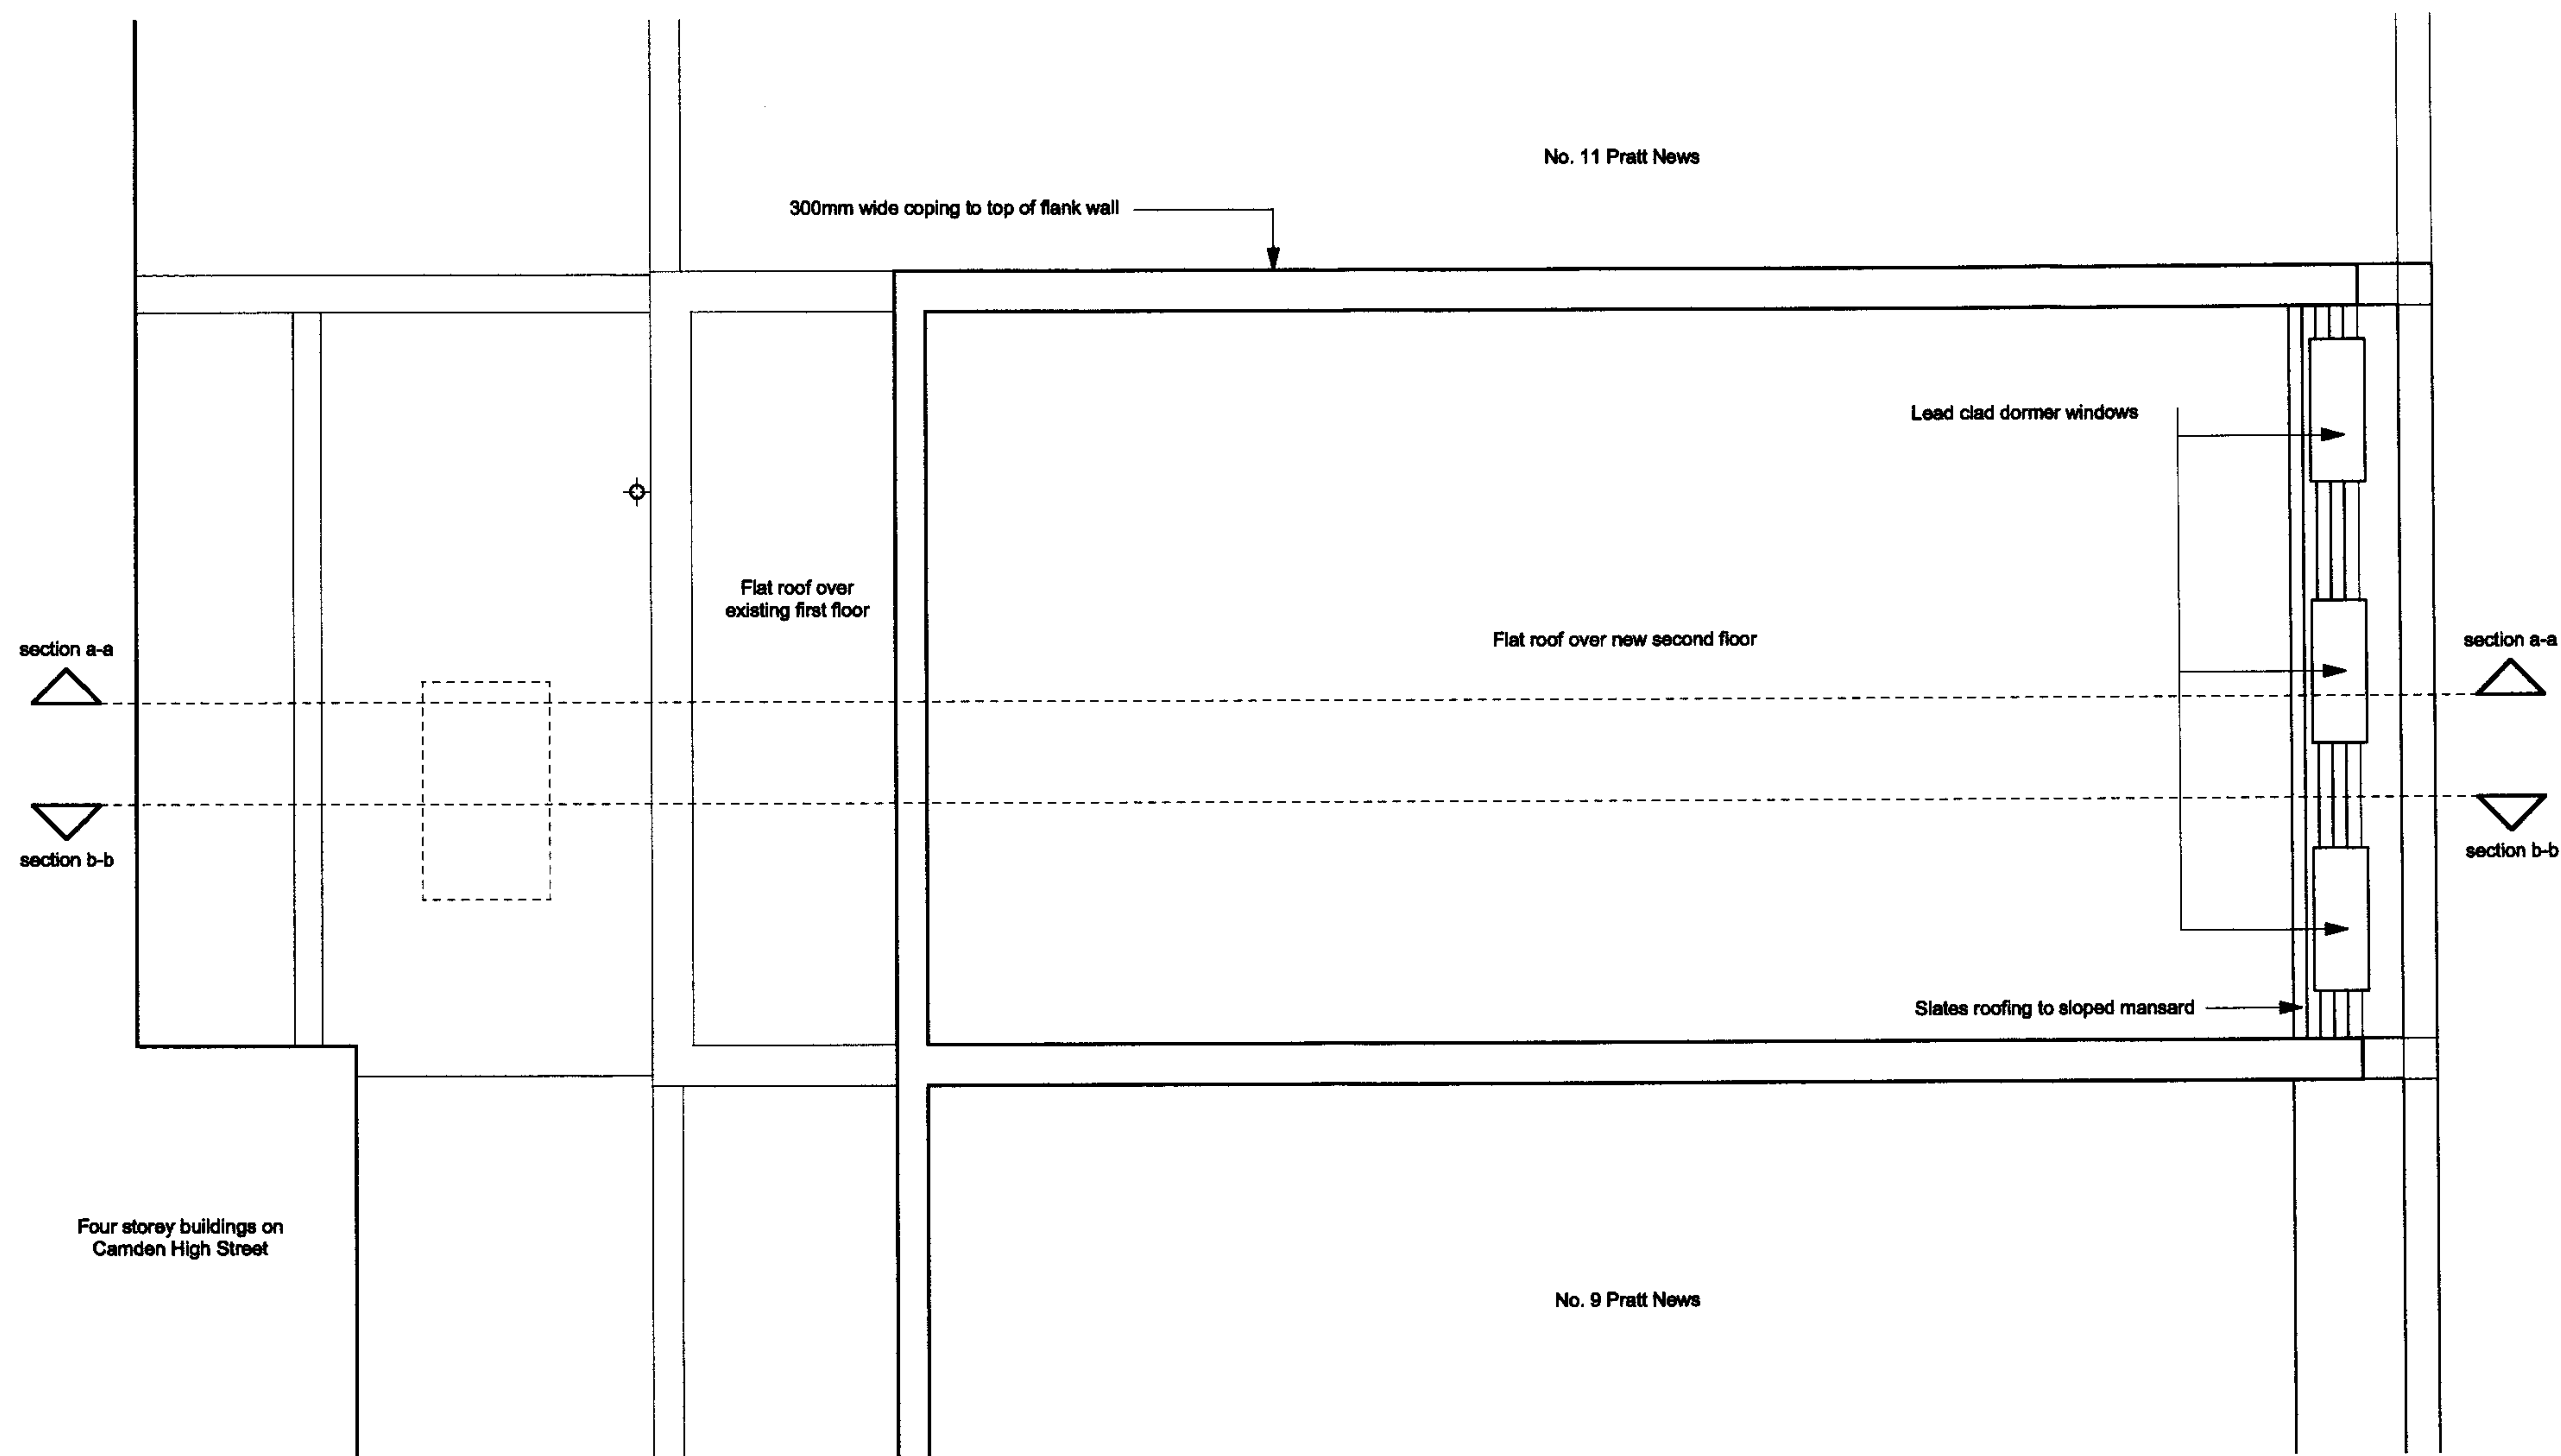

Do not scale, all dimensions to be checked on site

CLIENT	MR & MRS BYNG-MADDICK	DATE	OCT 2007	DRAWING	PROPOSED ROOF PLAN
PROJECT	10 PRATT MEWS	SCALE	1.50	DRAWING NO.	104




CLIENT	MR & MRS BYNG-MADDICK	DATE	OCT 2007	DRAWING	PROPOSED EAST ELEVATION
PROJECT	10 PRATT MEWS	SCALE	1.50	DRAWING NO.	105




Do not scale, all
dimensions to be
checked on site

CLIENT	MR & MRS BYNG-MADDICK	DATE	OCT 2007	DRAWING	PROPOSED EAST ELEVATION
PROJECT	10 PRATT MEWS	SCALE	1:100	DRAWING NO.	106

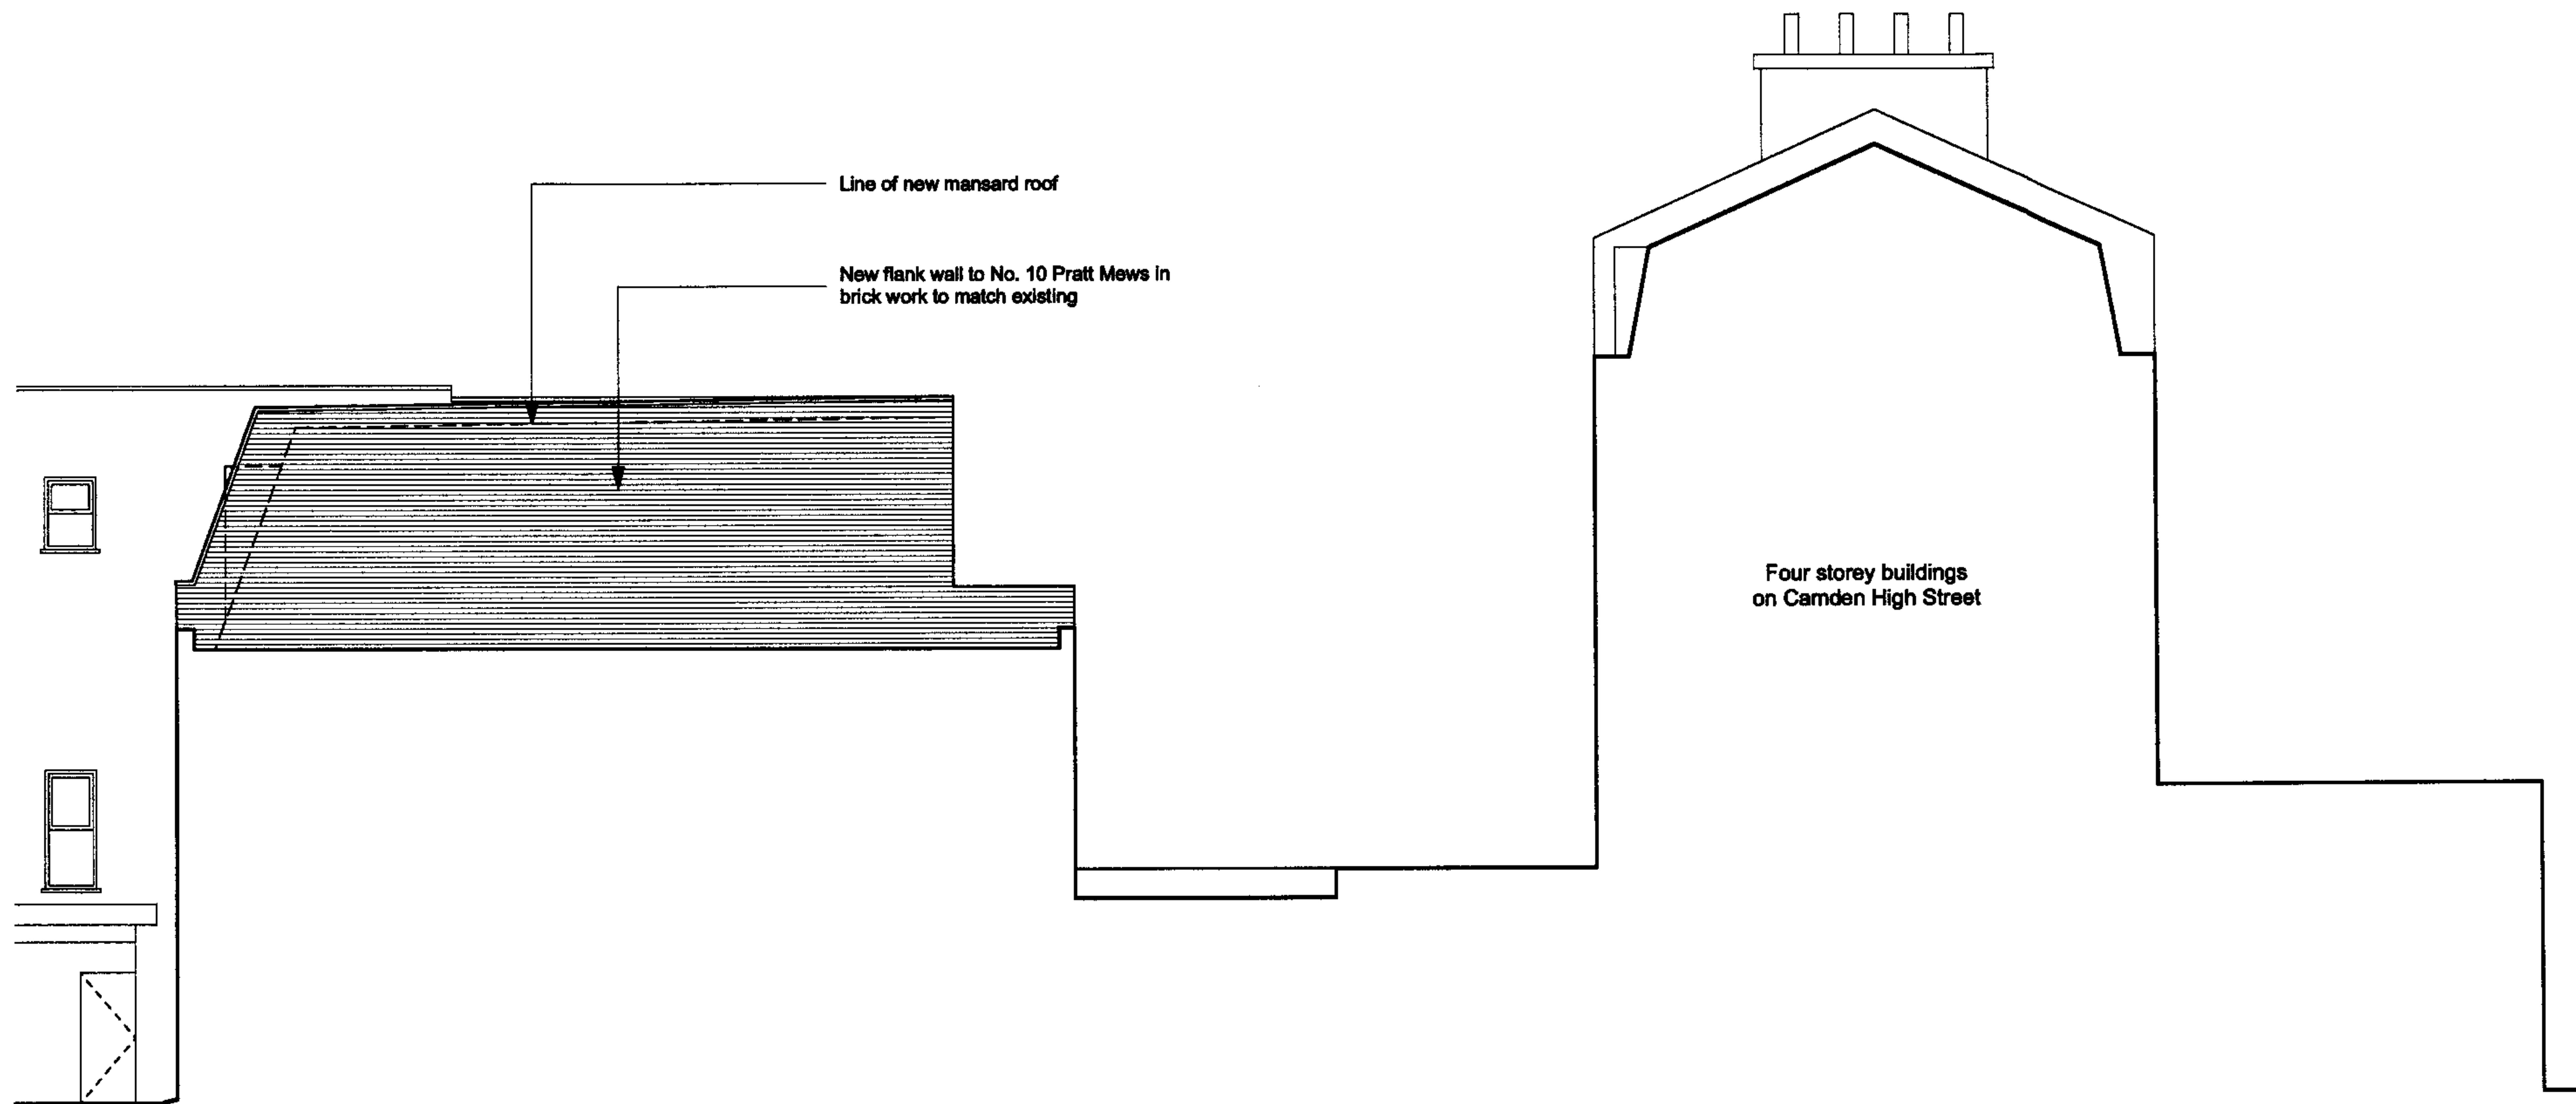


Do not scale: all dimensions to be checked on site

CLIENT	MR & MRS BYNG-MADDICK	DATE	OCT 2007	DRAWING	PROPOSED SOUTH ELEVATION
PROJECT	10 PRATT MEWS	SCALE	1:100	DRAWING NO.	107

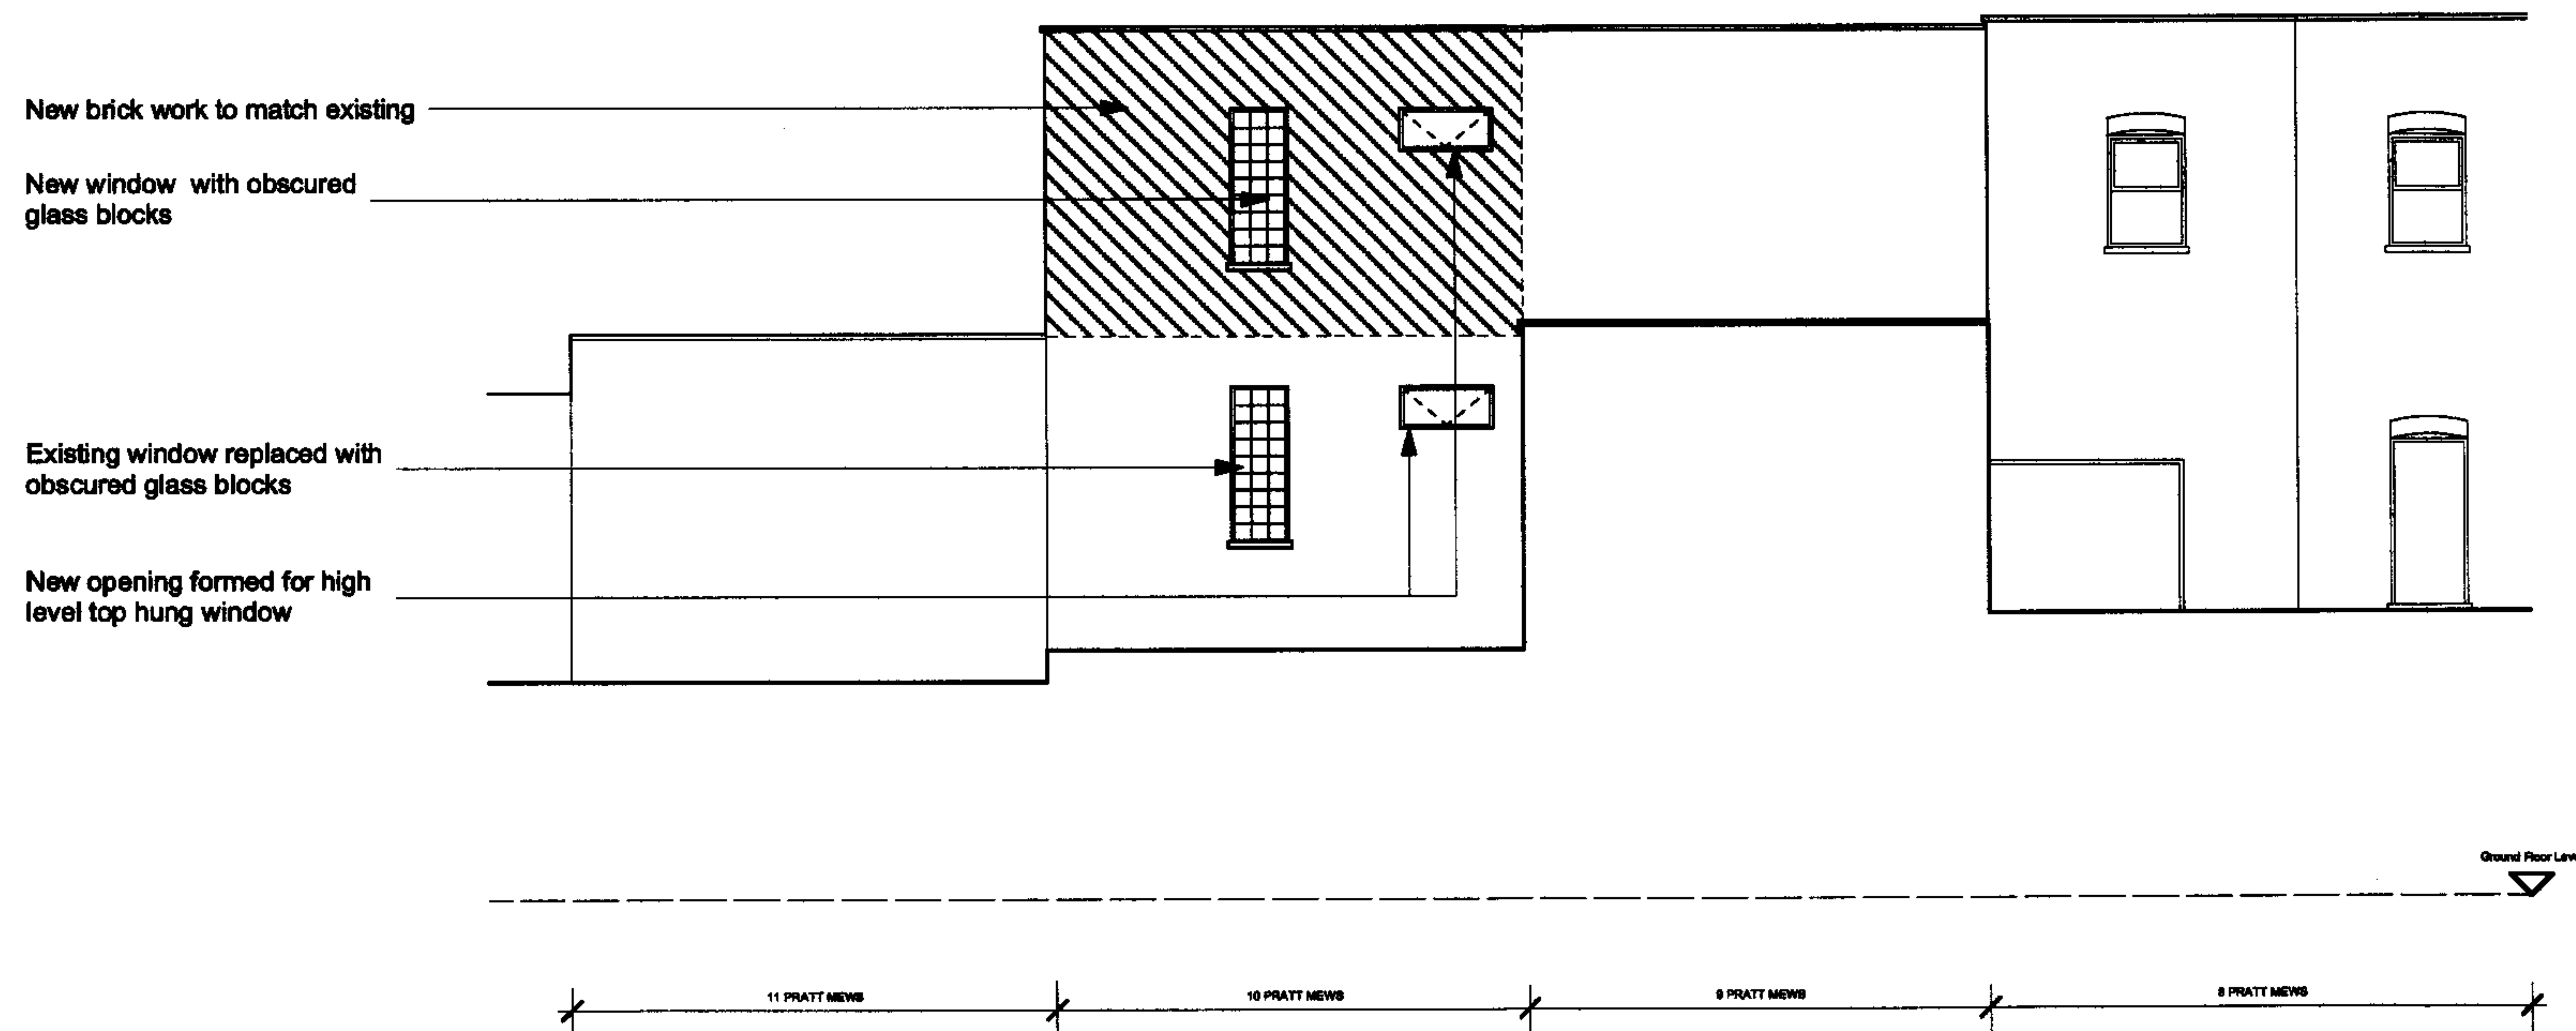


Do not scale, all dimensions to be checked on site

CLIENT	MR & MRS BYNG-MADDICK	DATE	OCT 2007	DRAWING	PROPOSED WEST ELEVATION
PROJECT	10 PRATT MEWS	SCALE	1.100	DRAWING NO.	108

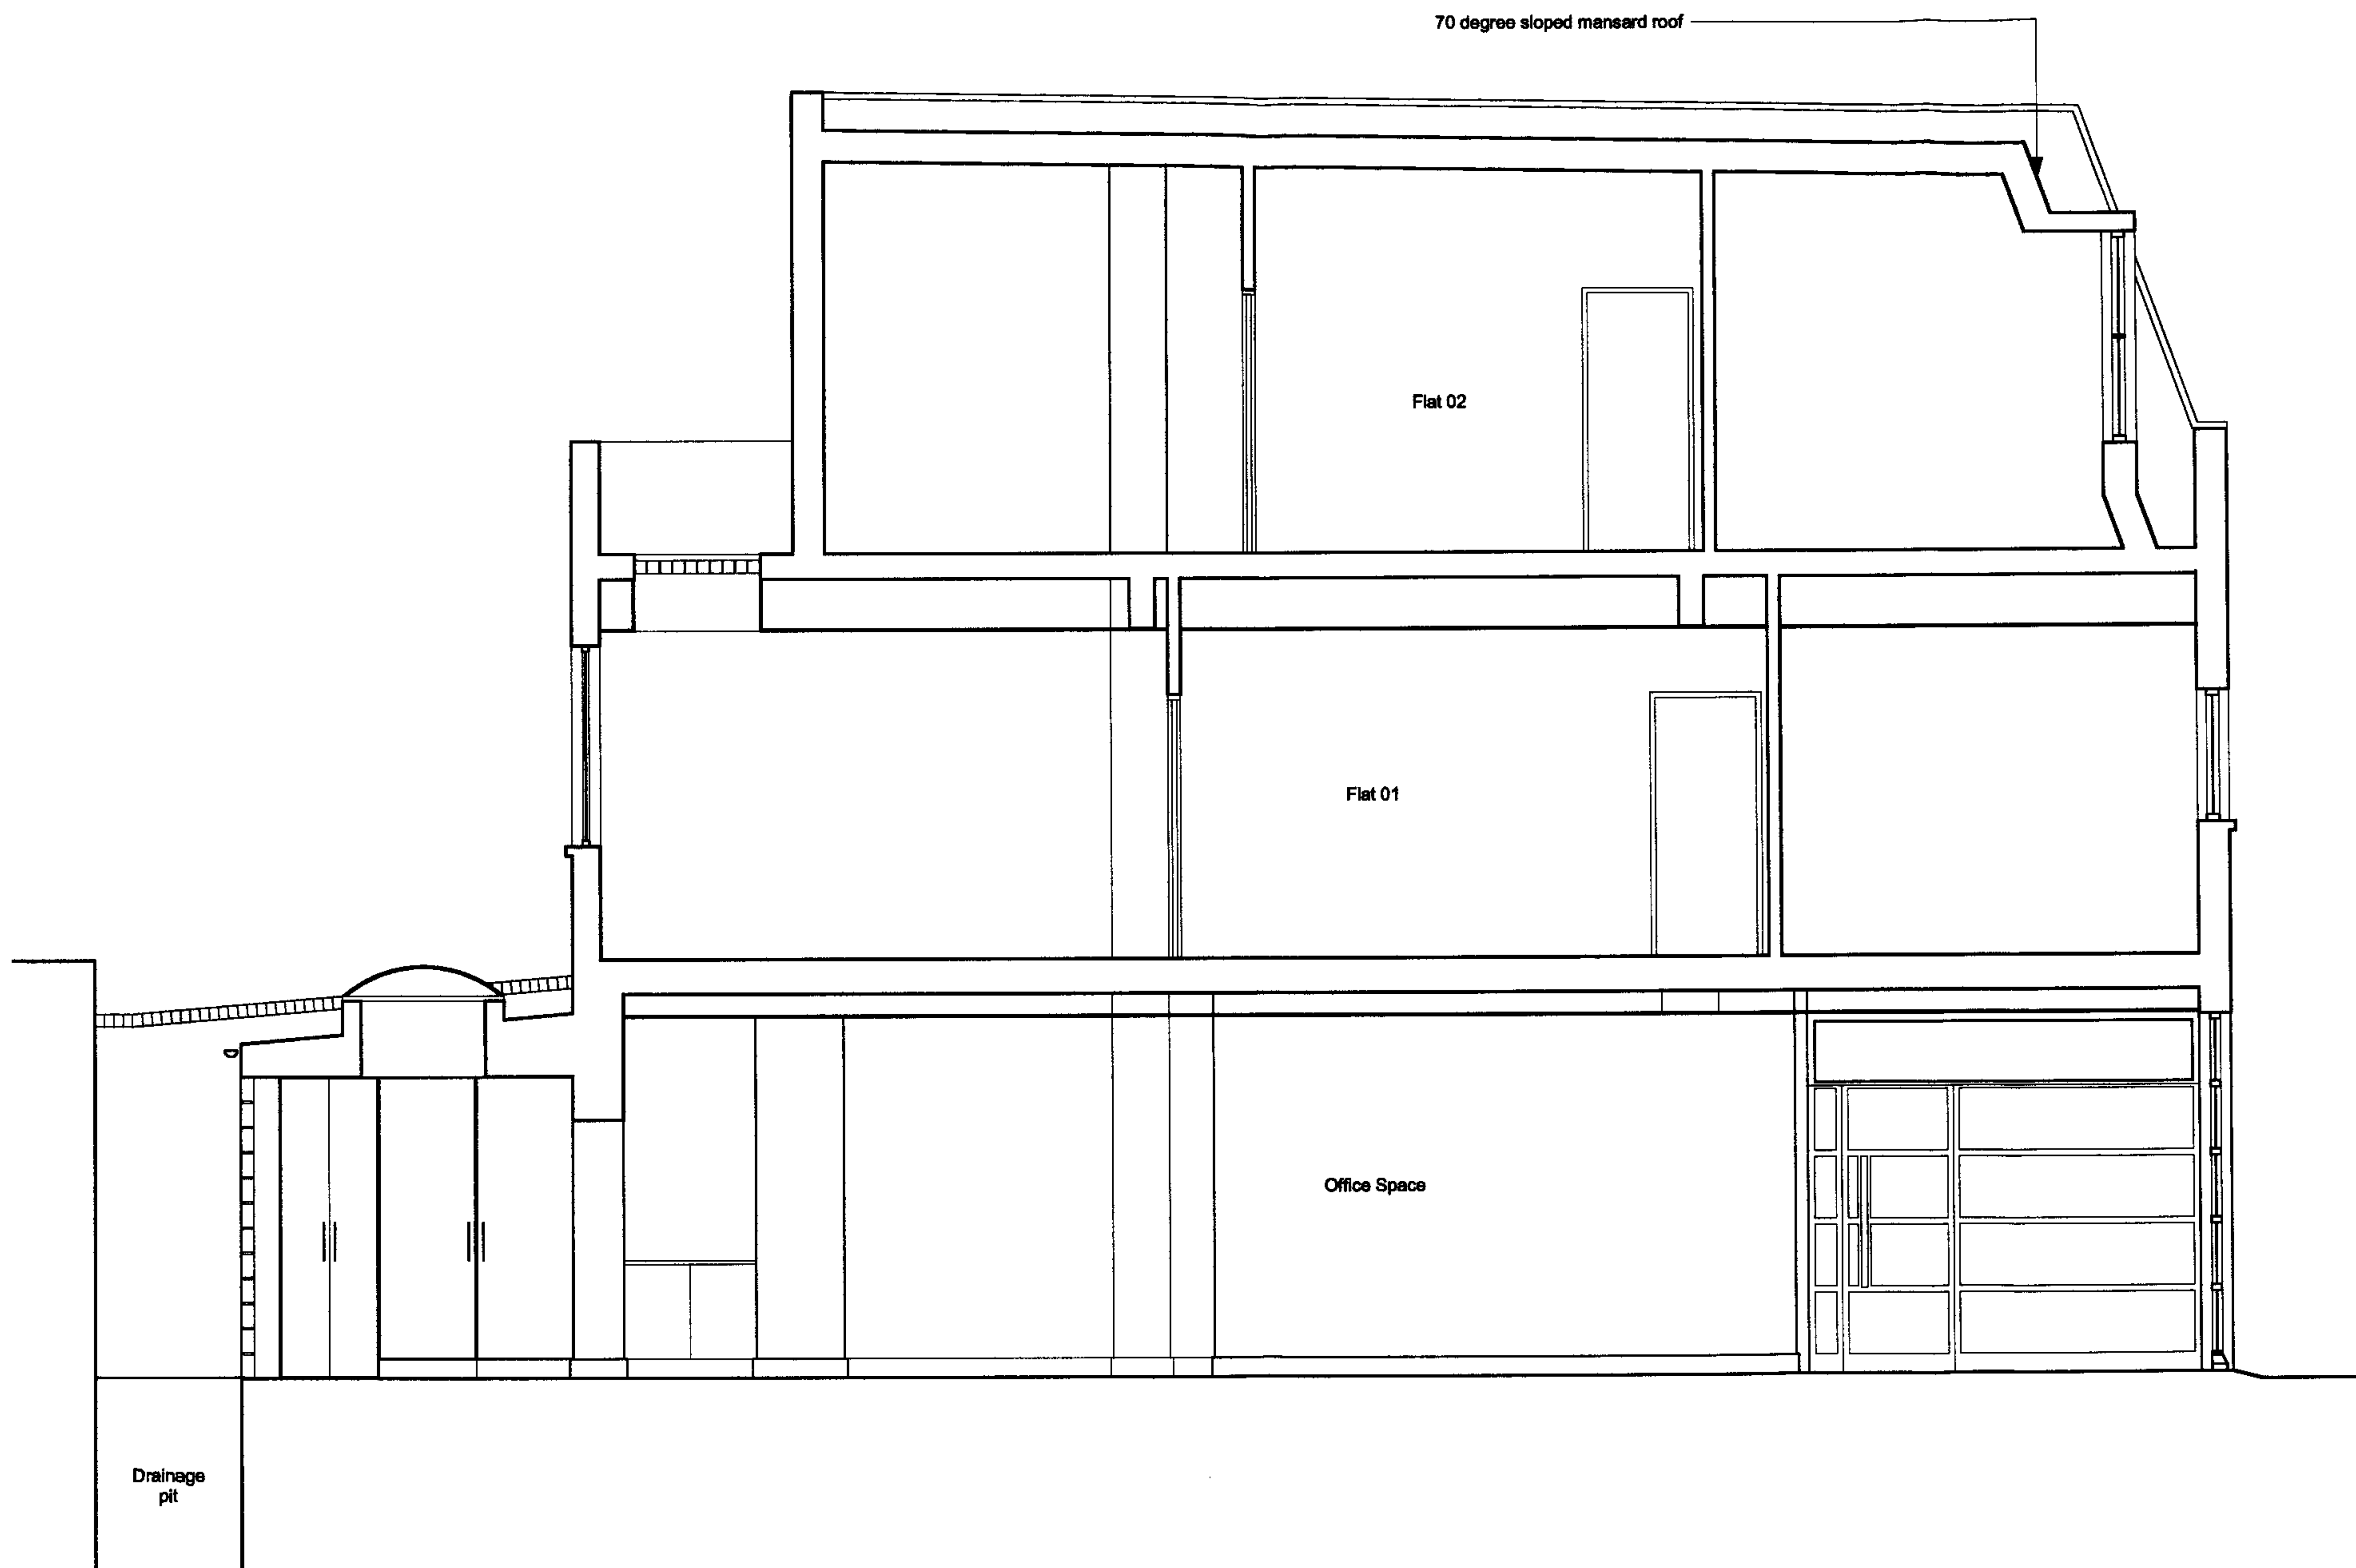


Do not scale, all
dimensions to be
checked on site

CLIENT	MR & MRS BYNG-MADDICK	DATE	OCT 2007	DRAWING	PROPOSED SECTION A-A
PROJECT	10 PRATT MEWS	SCALE	1.50	DRAWING NO.	110

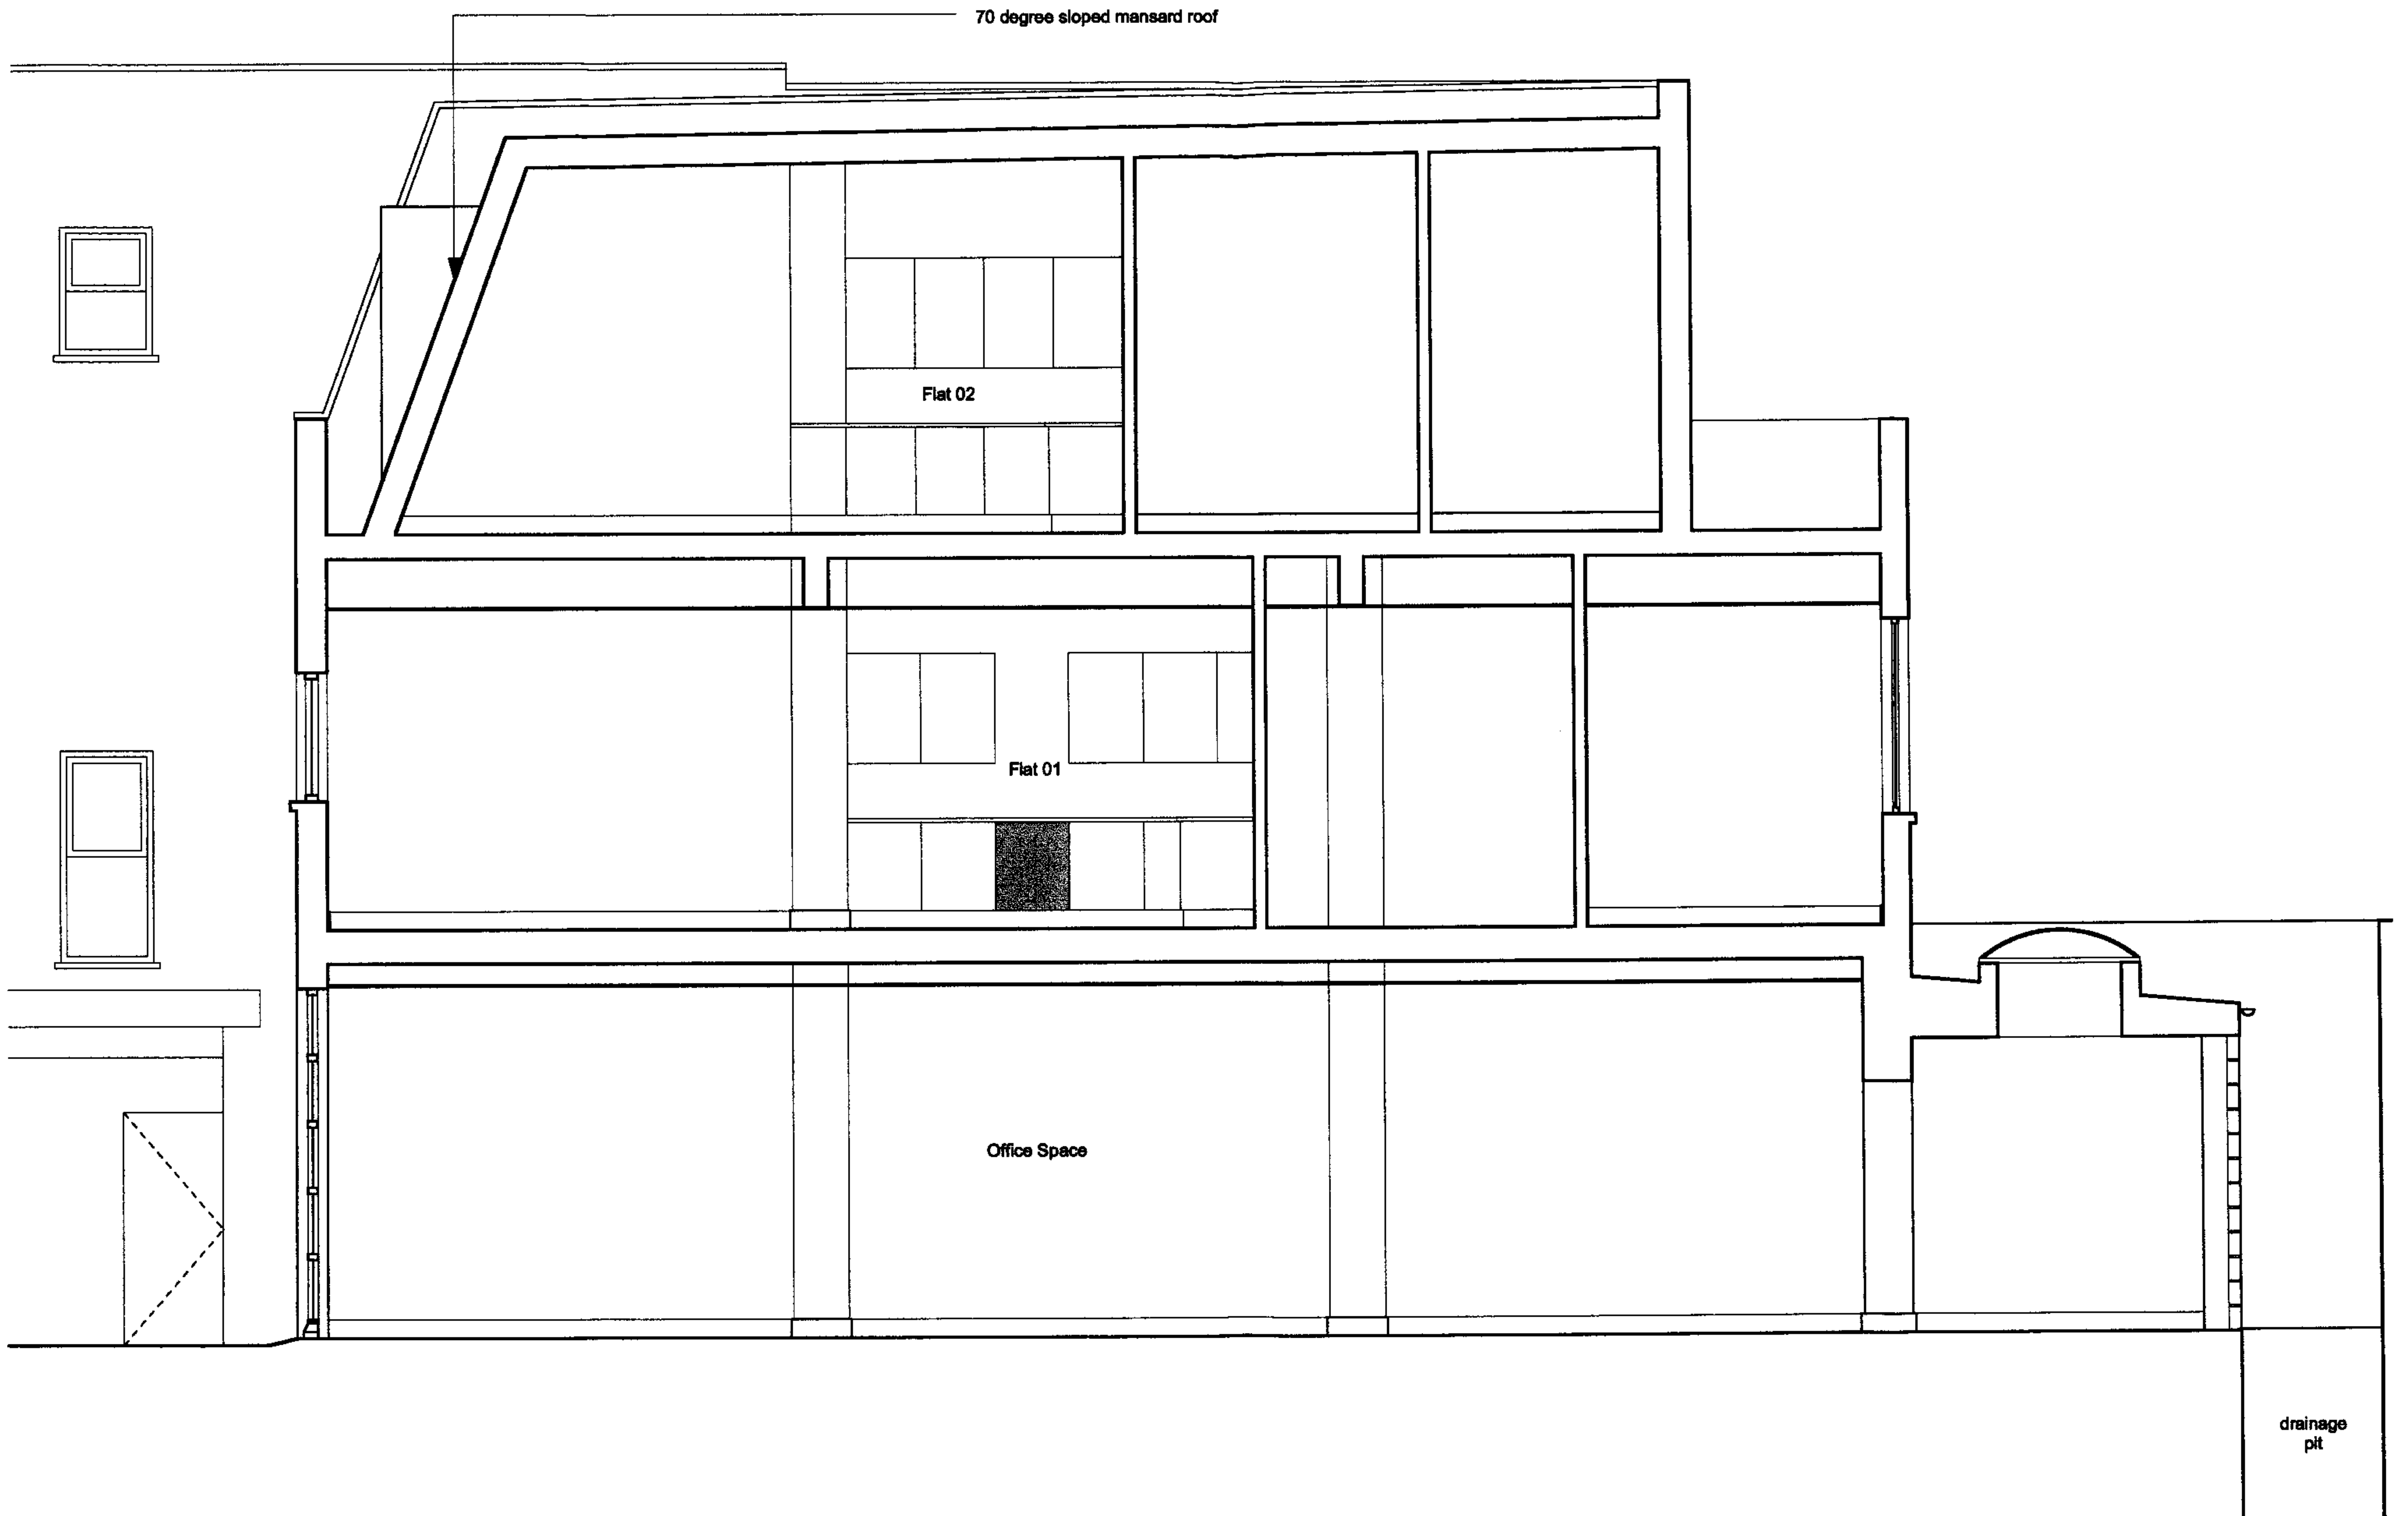

Do not scale. all
dimensions to be
checked on site.

CLIENT	MR & MRS BYNG-MADDICK	DATE	OCT 2007	DRAWING	PROPOSED SECTION B-B
PROJECT	10 PRATT MEWS	SCALE	1.50	DRAWING NO.	111

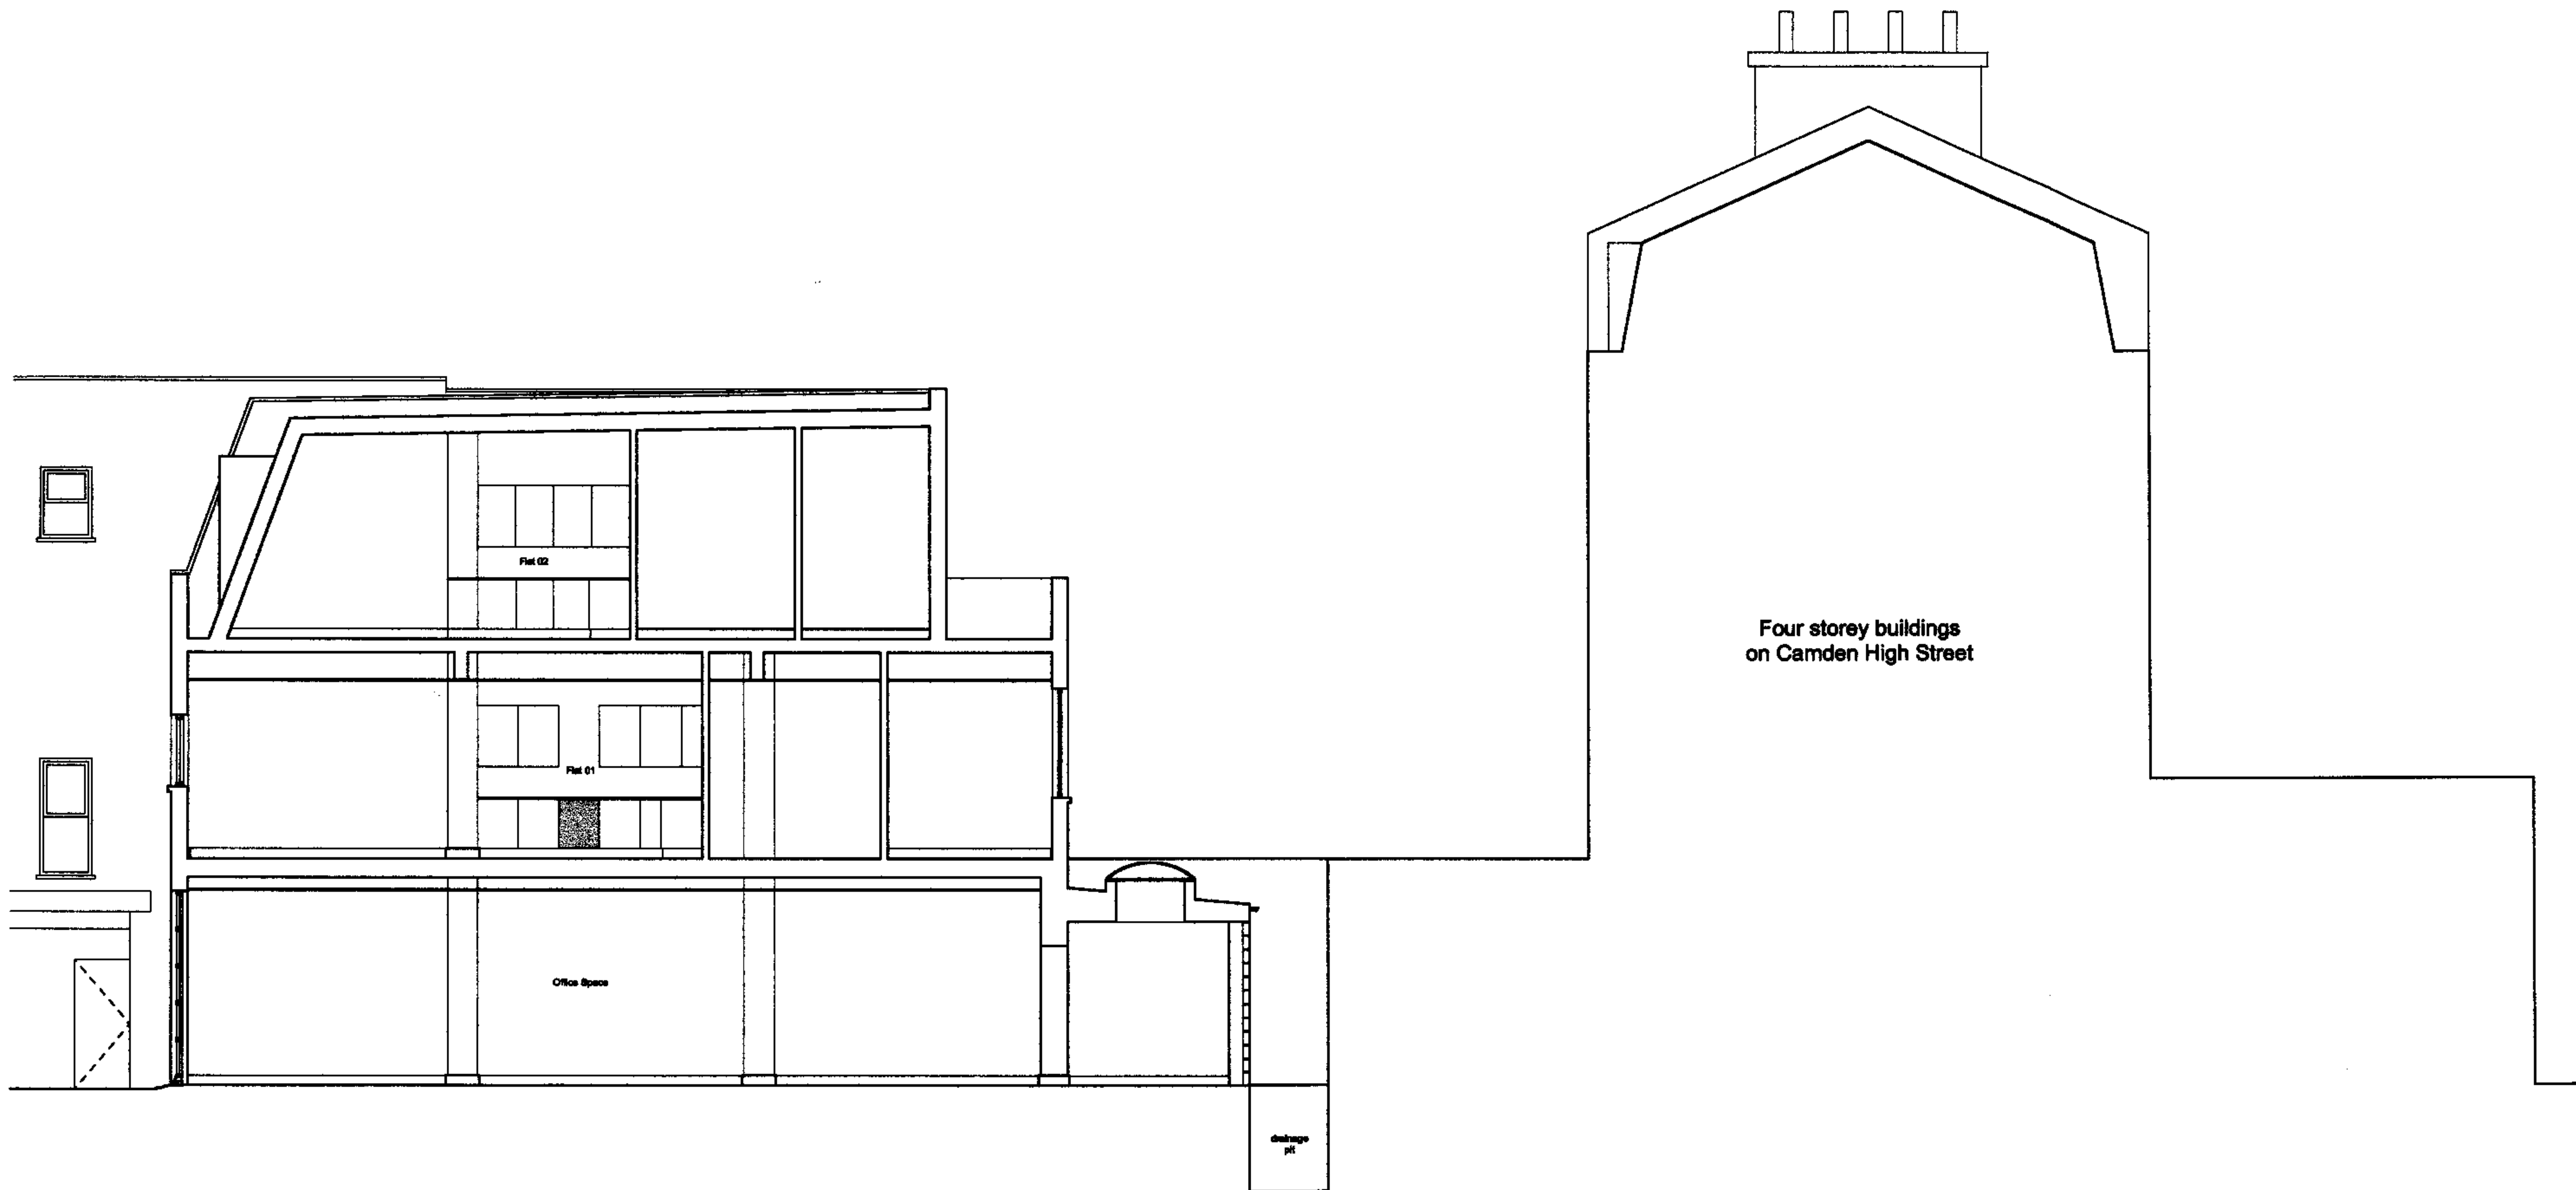

Do not scale, all dimensions to be checked on site

CLIENT	MR & MRS BYNG-MADDICK	DATE	OCT 2007	DRAWING	PROPOSED SECTION B-B
PROJECT	10 PRATT MEWS	SCALE	1.100	DRAWING NO.	112