




1/1250

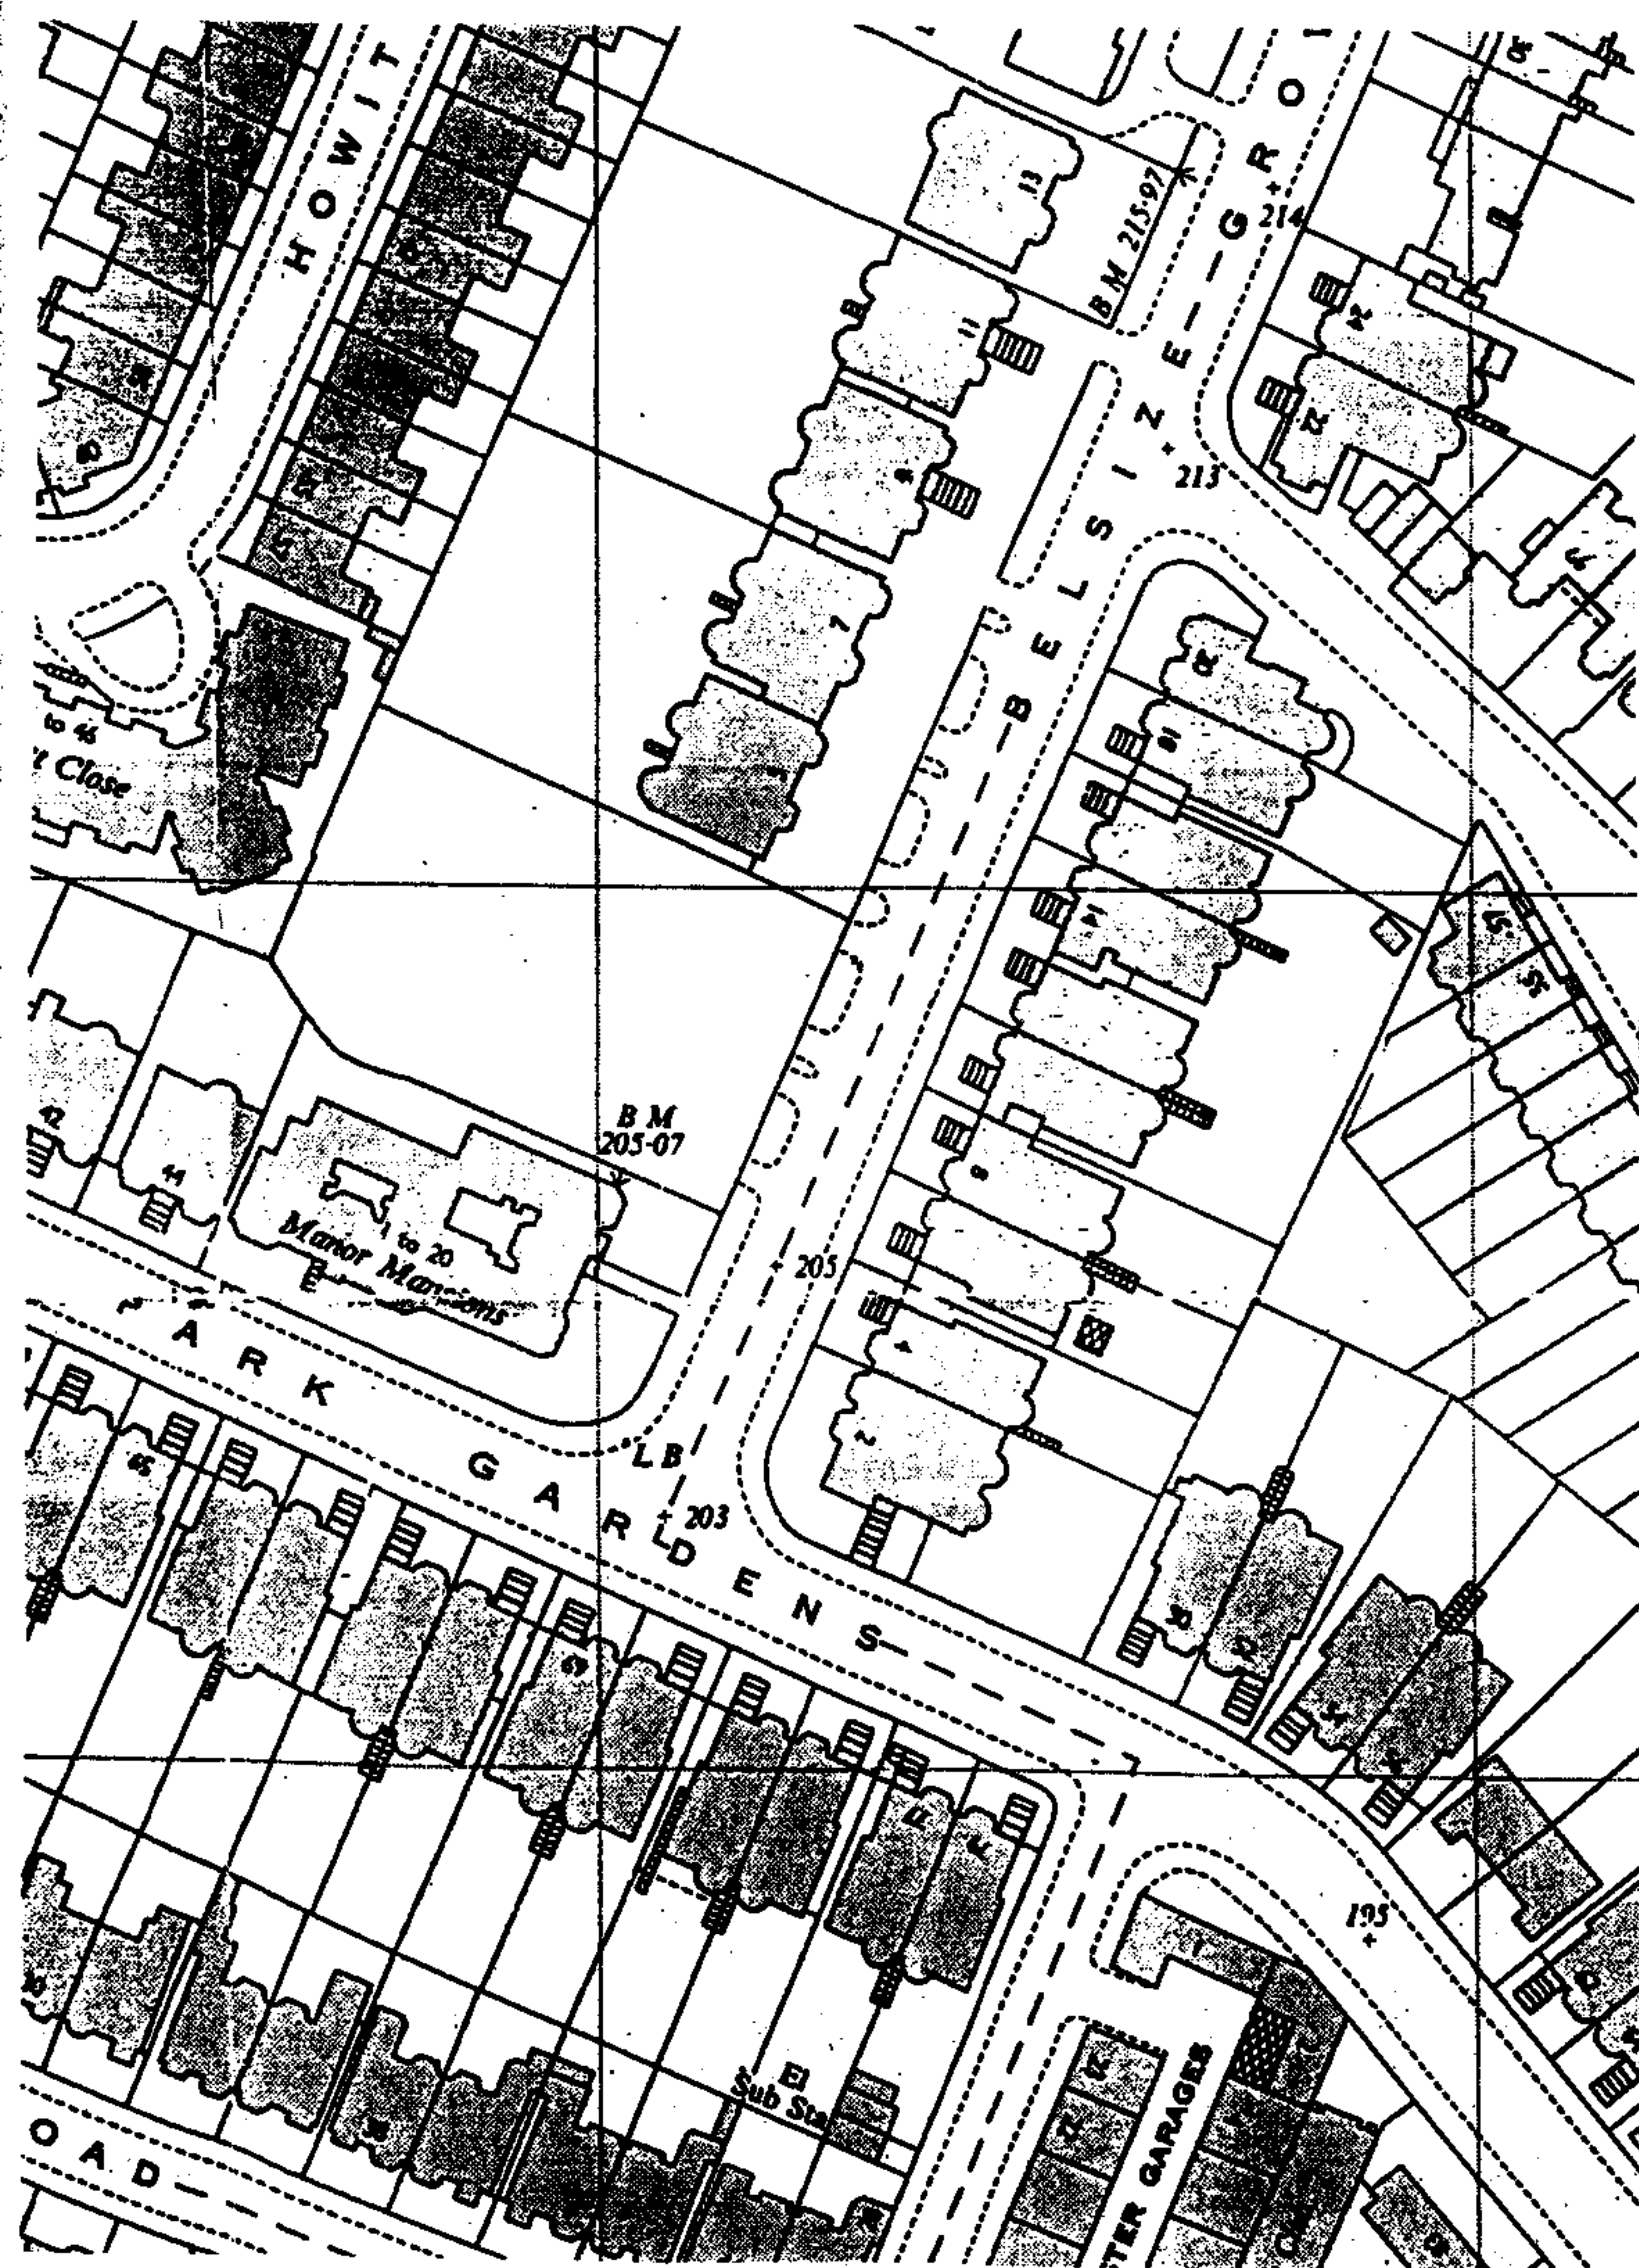

1/500

NOTES

DO NOT TAKE
MEASUREMENTS FROM
THIS DRAWING.

**SALTER
REX**

CHARTERED SURVEYORS
CROWN HOUSE,
265/267 KENTISH TOWN ROAD,
LONDON NW5 2TP
TELEPHONE 020 7287 2071, FAX 020
7485 8488
DX 46452 KENTISH TOWN
E-MAIL: ph@salter-rex.co.uk

PROJECT
STRAFFAN LODGE
1-3 BELSIZE GROVE
LONDON
NW3

TITLE
LOCATION AND SITE PLAN

SCALE	DATE	DRN
VARIES	28-07-07	J.A
DRG NO	REV	JOB NO.
6580.A/0	A	6580.A