

PLAN OF BALCONY

BALCONY DOOR IS LOCATED ON  
SIDE WALL OF BALCONY AS SHOWN.  
THE BALCONY PLAN IS REVERSED FOR  
FLATS ON LEFT HAND SIDE.




ELEVATION OF  
PROPOSED  
DOOR

**NOTES**

DO NOT TAKE MEASUREMENTS FROM THIS DRAWING.

REPLACEMENT WINDOWS WILL BE SIMILAR IN DESIGN AND SHAPE BUT PVCu DOUBLE GALZED UNITS.

MAIN ENTRANCE AND DOUBLE PATIO DOORS WILL NOT BE REPLACED.



CHARTERED SURVEYORS  
CROWN HOUSE,  
265/267 KENTISH TOWN ROAD,  
LONDON NW5 2TP  
TELEPHONE 020 7267 2071, FAX 020 7485 8488  
DX 48452 KENTISH TOWN  
E-MAIL: ph@salter-rax.co.uk

PROJECT  
STRAFFAN LODGE  
1-3 BELSIZE GROVE  
LONDON  
NW3

TITLE  
PROPOSED FRONT ELEVATION


SCALE 1/100	DATE 28-07-07	DRN J.A
DRG NO 6580.A/4	REV A	JOB NO. 6580.A

# NOTES

DO NOT TAKE  
MEASUREMENTS FROM  
THIS DRAWING.

REPLACEMENT  
WINDOWS WILL BE  
SIMILAR IN DESIGN AND  
SHAPE BUT PVCu  
DOUBLE GALZED  
UNITS.

MAIN ENTRANCE AND  
DOUBLE PATIO DOORS  
WILL NOT BE  
REPLACED.

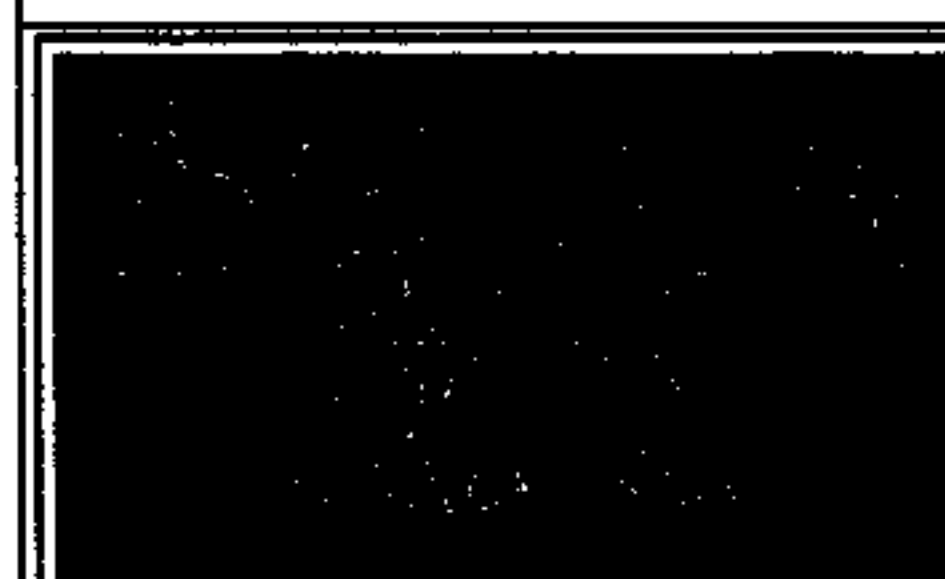


CHARTERED SURVEYORS  
CROWN HOUSE,  
265/267 KENTISH TOWN ROAD,  
LONDON NW5 2TP  
TELEPHONE 020 7267 2071, FAX 020  
7485 8488  
DX 46452 KENTISH TOWN  
E-MAIL: ph@ealter-rex.co.uk

PROJECT  
STRAFFAN LODGE  
1-3 BELSIZE GROVE  
LONDON  
NW3

TITLE  
PROPOSED BACK ELEVATION

SCALE	DATE	DRN
1/100	28-07-07	J.A
DRG NO	REV	JOB NO.
6580.A/5	A	6580.A

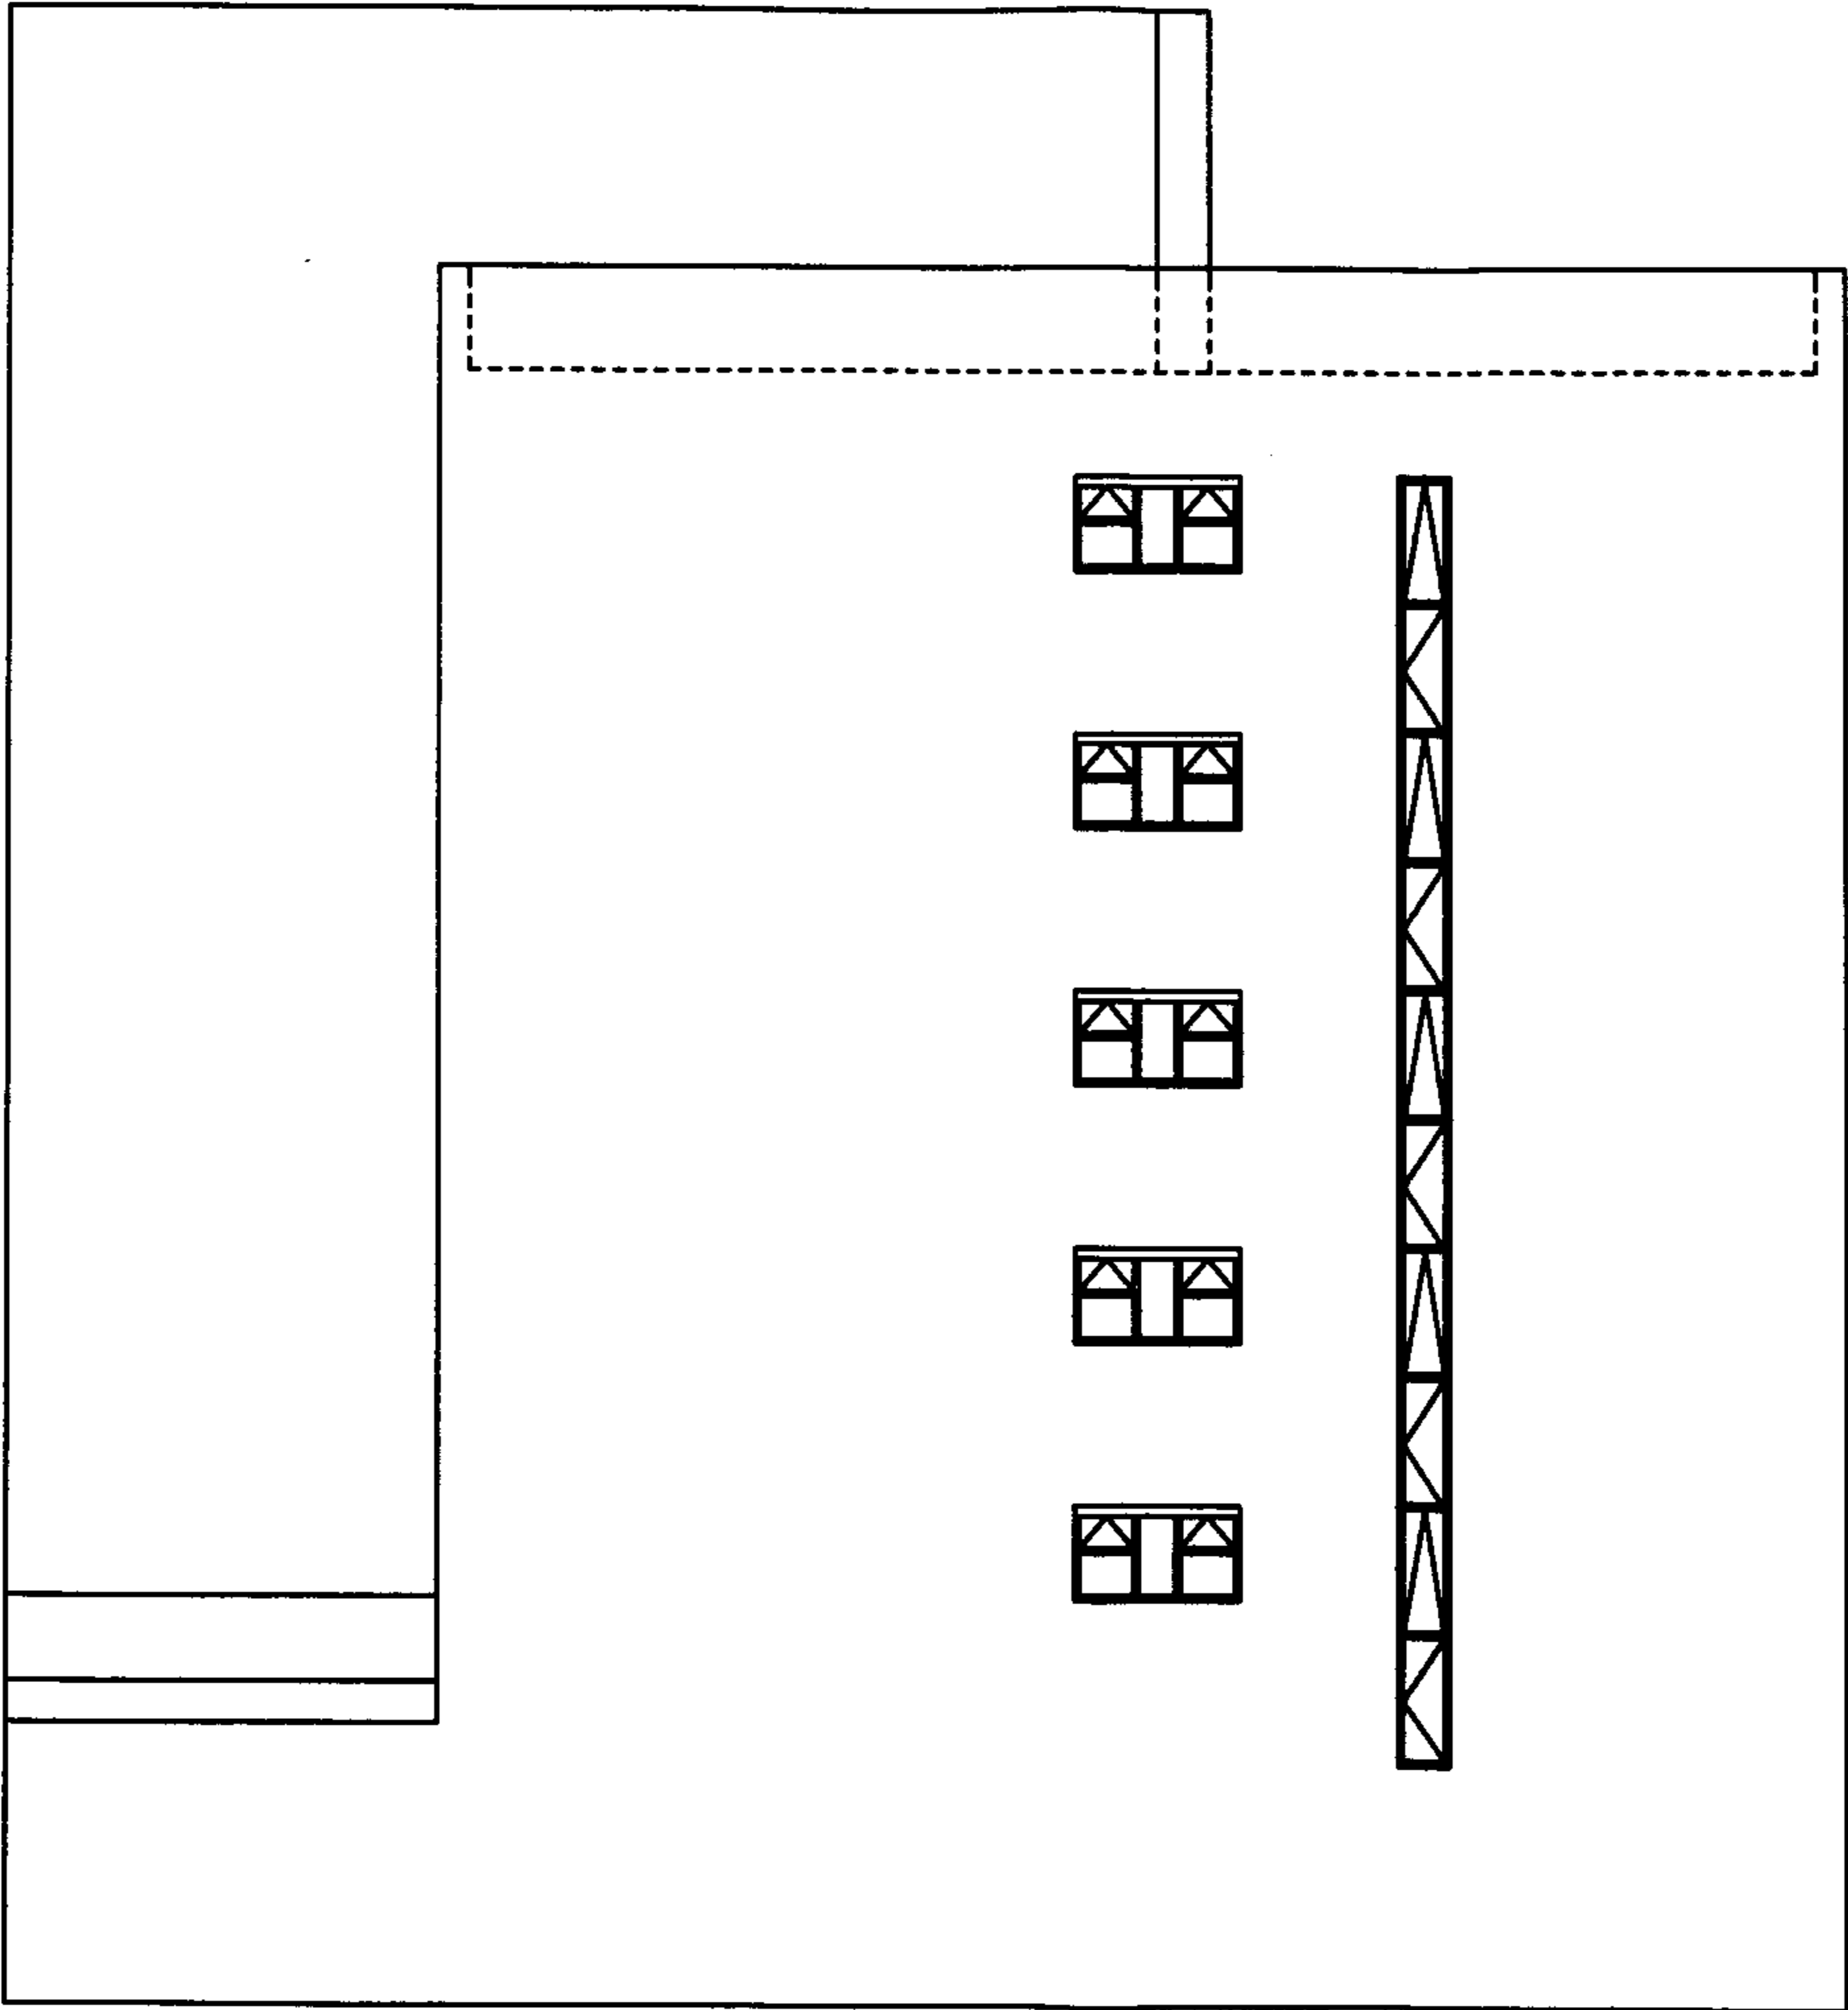

NOTES

DO NOT TAKE  
MEASUREMENTS FROM  
THIS DRAWING.

REPLACEMENT  
WINDOWS WILL BE  
SIMILAR IN DESIGN AND  
SHAPE BUT PVCu  
DOUBLE GALZED  
UNITS.

MAIN ENTRANCE AND  
DOUBLE PATIO DOORS  
WILL NOT BE  
REPLACED.





CHARTERED SURVEYORS  
CROWN HOUSE,  
265/267 KENTISH TOWN ROAD,  
LONDON NW5 2TP  
TELEPHONE 020 7267 2071, FAX 020  
7485 8488  
DX 46452 KENTISH TOWN  
E-MAIL: ph@salter-rex.co.uk

PROJECT  
STRAFFAN LODGE  
1-3 BELSIZE GROVE  
LONDON  
NW3

TITLE  
PROPOSED SIDE ELEVATION

SCALE	DATE	DRN
1/100	28-07-07	J.A
DRG NO	REV	JOB NO.
6580.A/6	A	6580.A

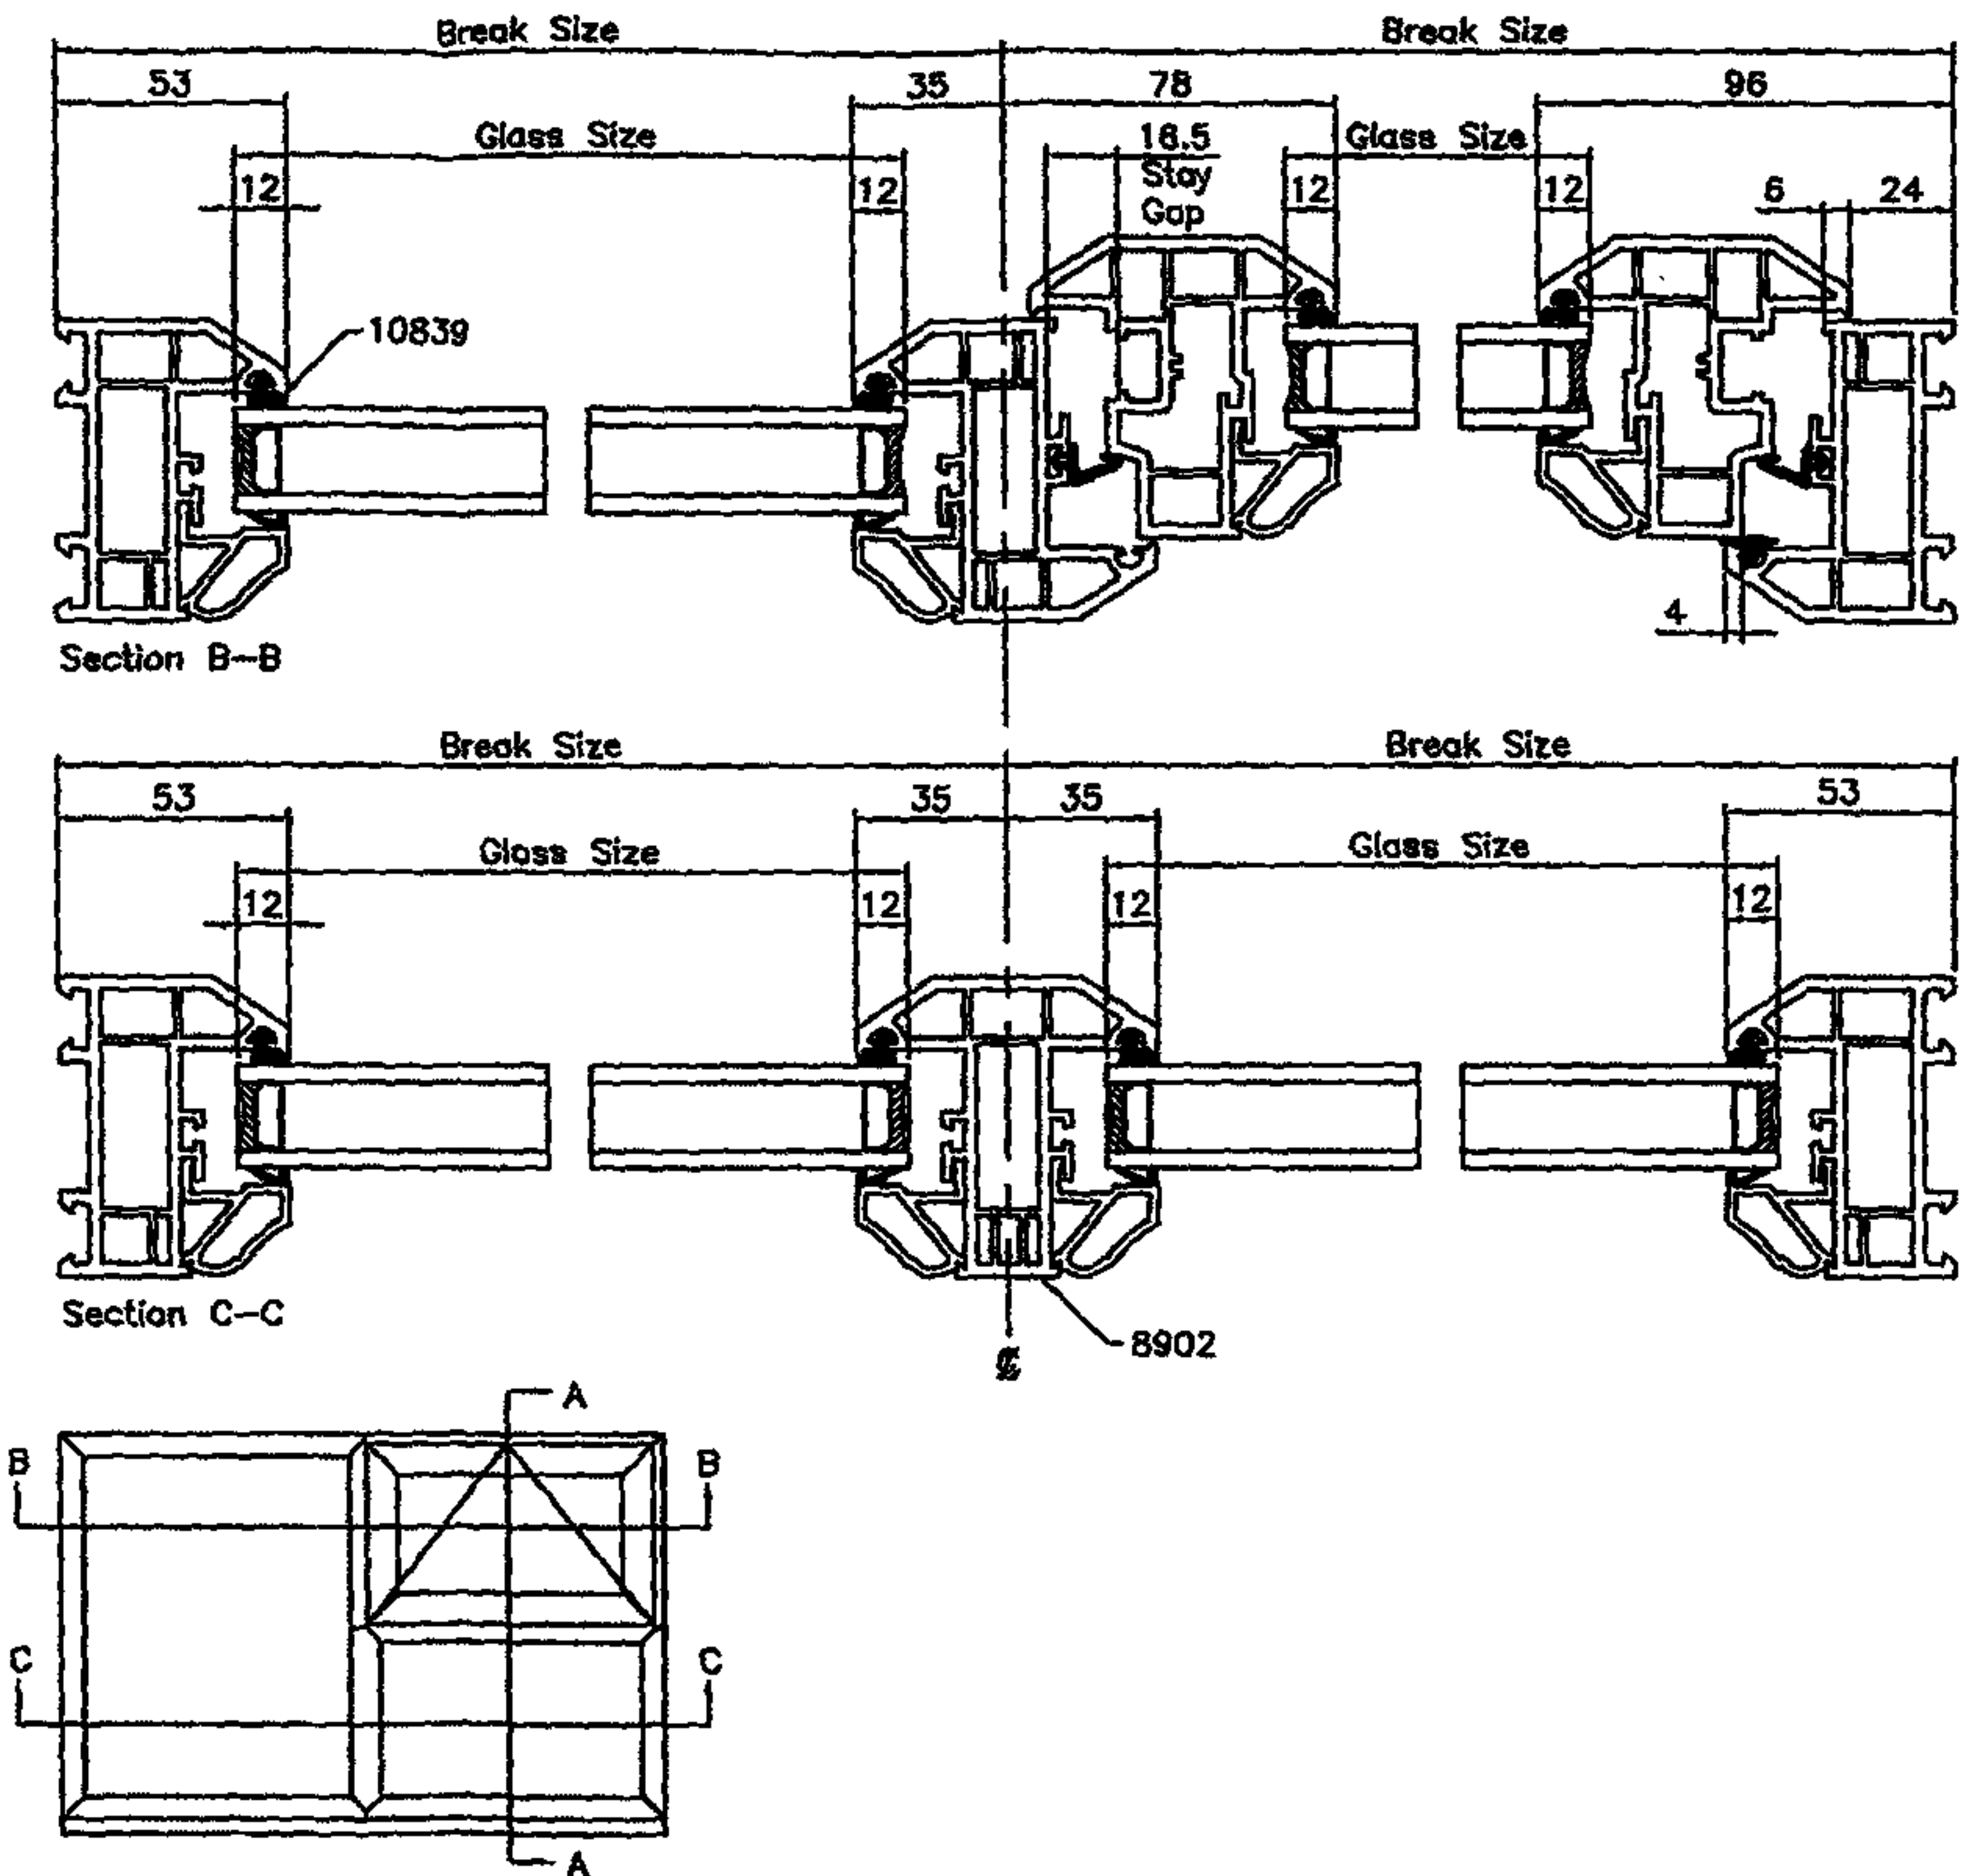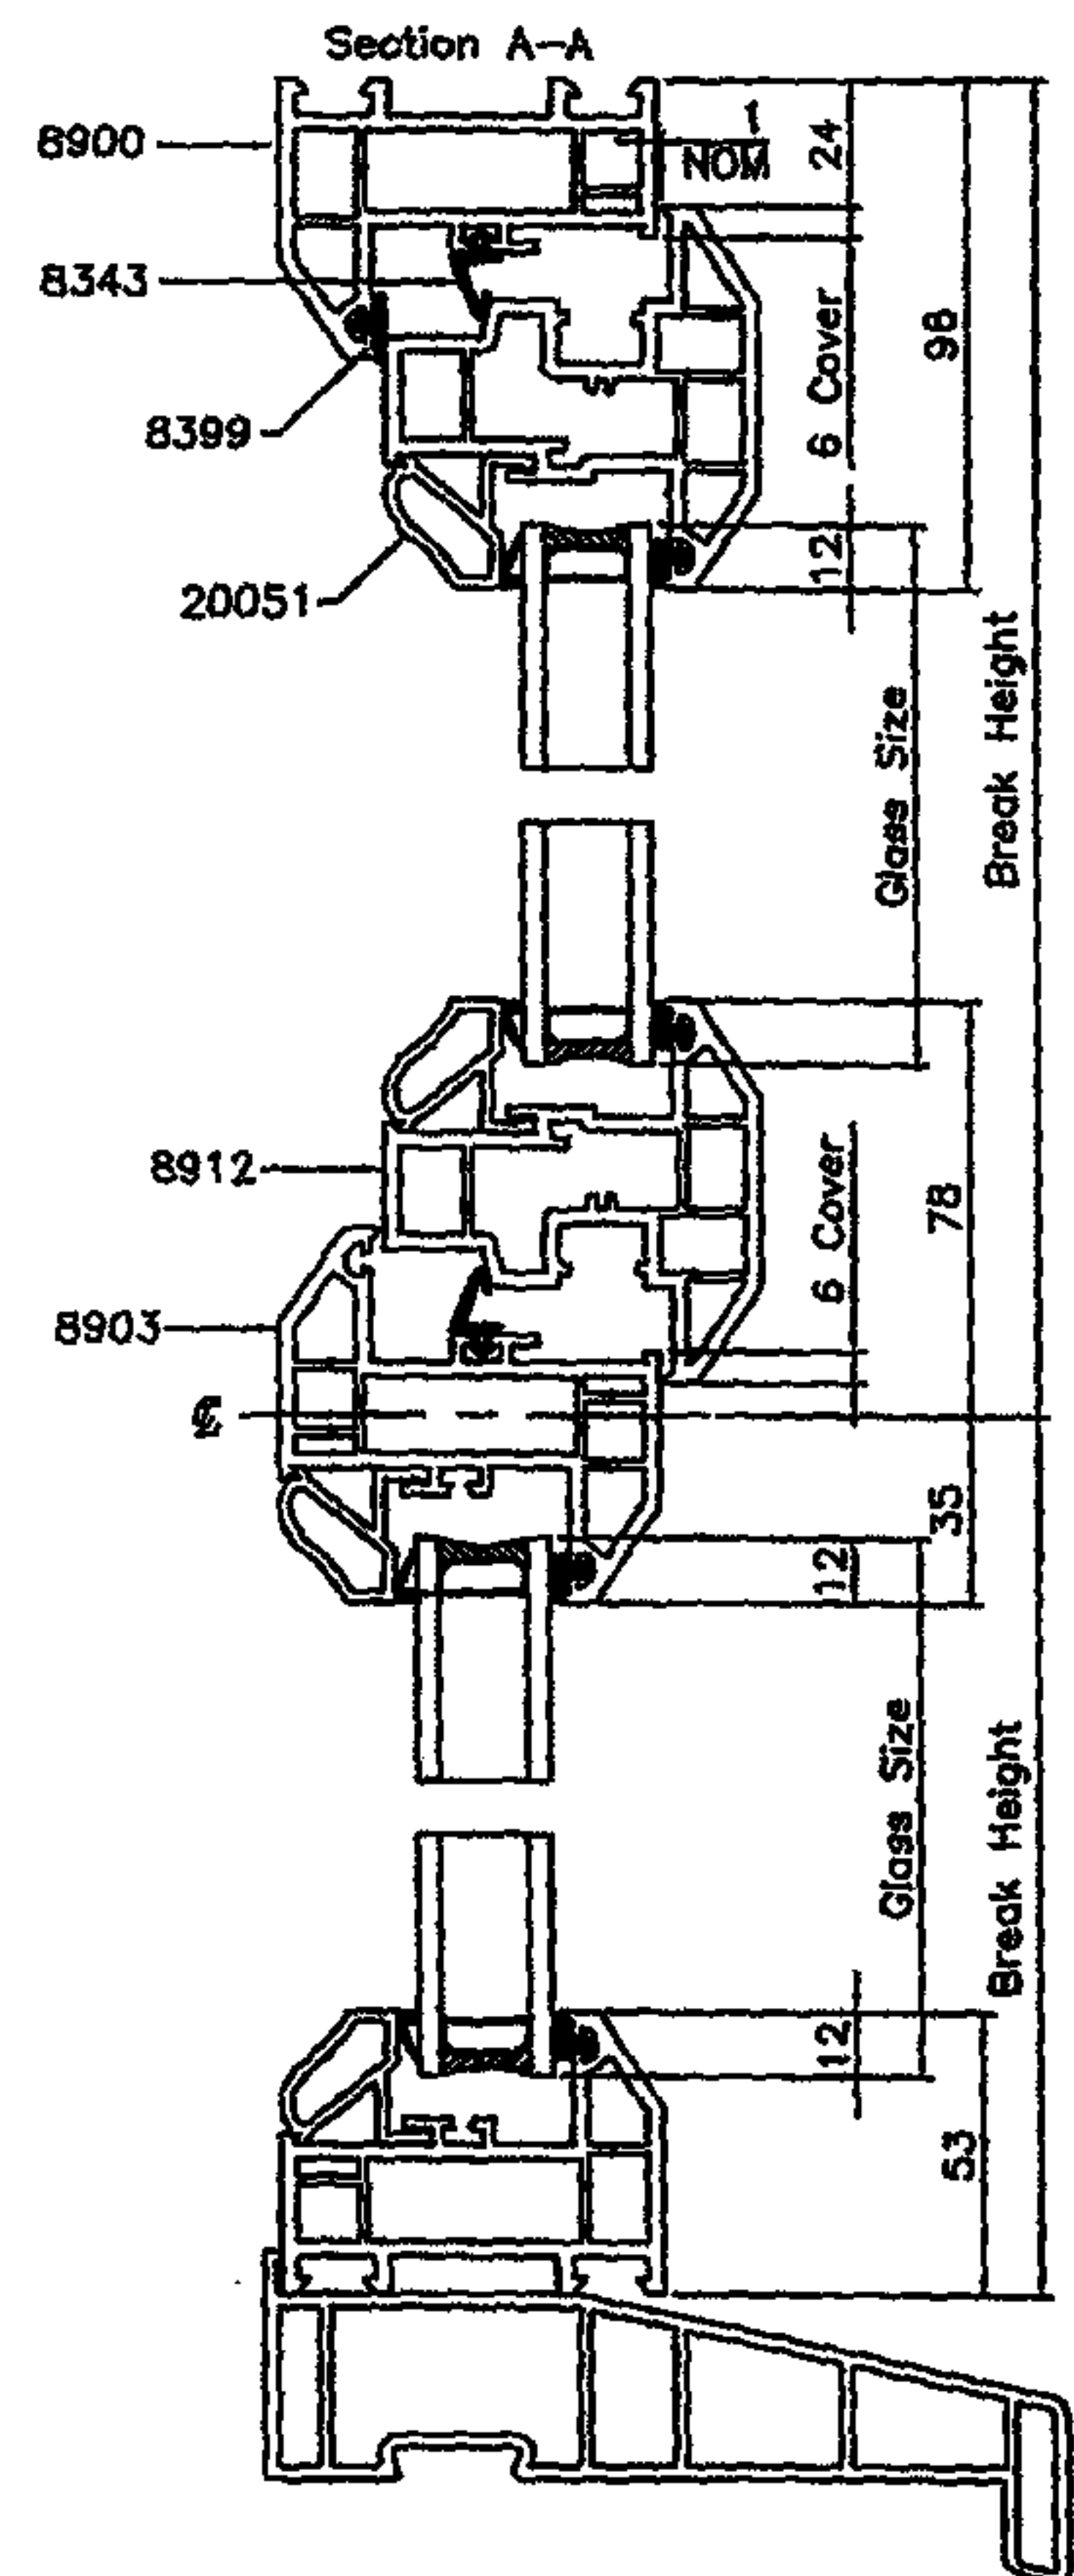

<b>Anglian</b> <small>Home Improvements</small>	Product PVCu Knight Casement Windows			
	Title Narrow Frame General Arrangement			
	Scale 1:2 4	Date 15.06.06	Prod.Codes UH	
	Drawn Gavin Lawler	C'd	Org.No. GA/608	Rev:

RECEIVED  
23 OCT 2007