




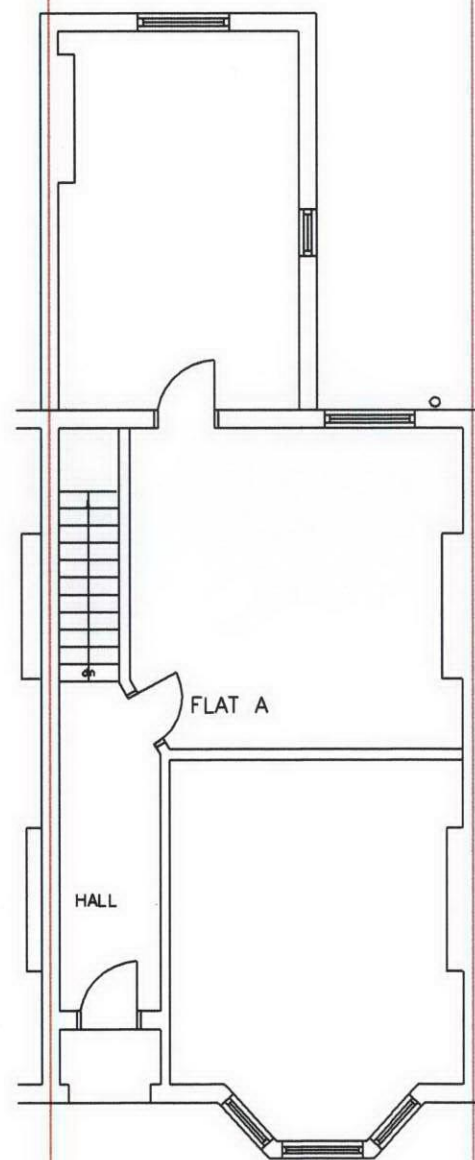

GROUND FLOOR PLAN

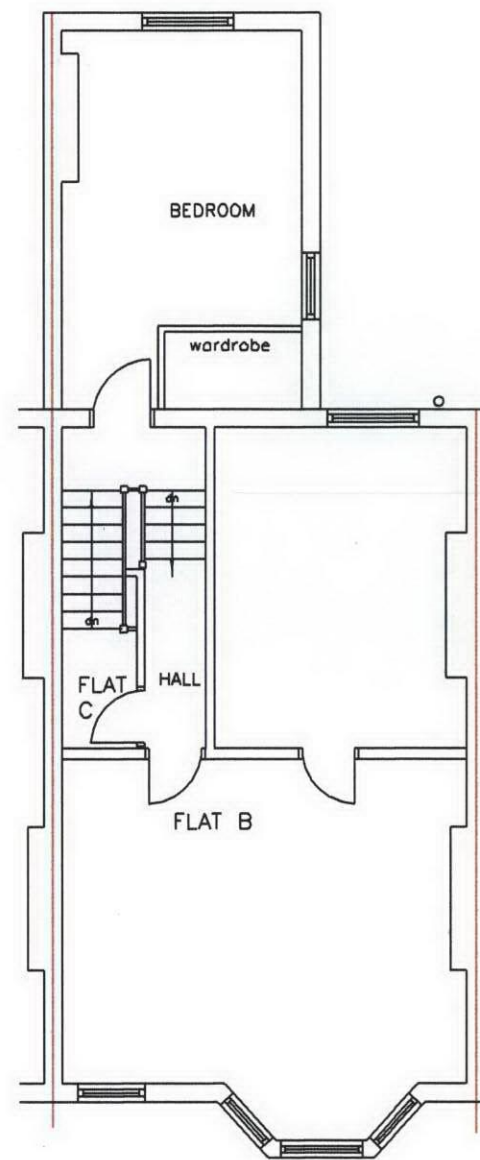

FIRST FLOOR PLAN

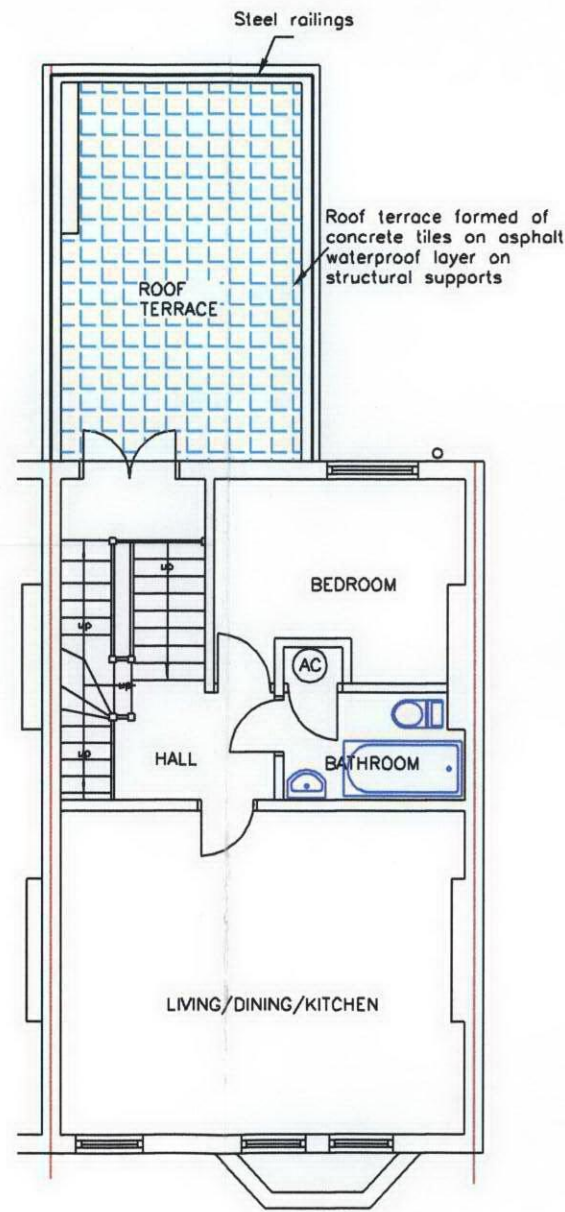


SECOND FLOOR PLAN



THIRD FLOOR PLAN

NOTES

This drawing is Copyright:

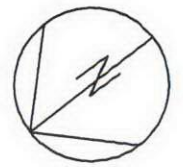

LANE ASSOCIATES
CHARTERED ARCHITECTS

62 Sorrel Bank : Linton Glade : Croydon : Surrey CR0 9LW :
tel: (020) 8651 3811: fax: (020) 8651 6662:
E Mail : design@laneassociates.uk.com

Project 113 GOLDHURST TERRACE:
LONDON NW6 2HA:


Title FLOOR PLANS:
AS EXISTING:

Drawn ML Scale 1:100
Date October 2007

Drawing No. 0725/000/01 Amendment




REAR ELEVATION:

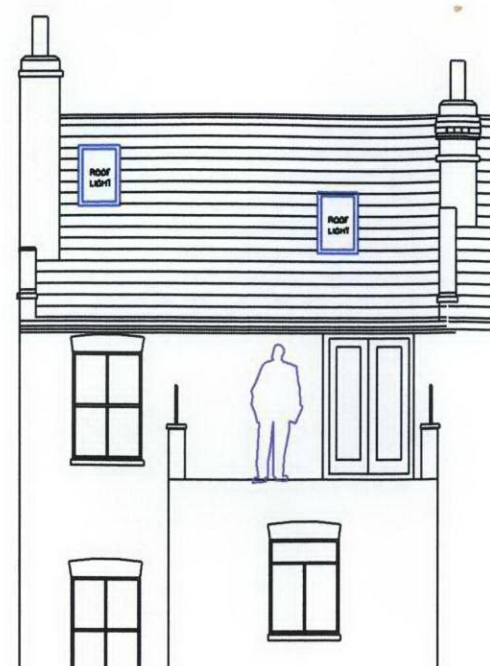


REAR SECTION:



FRONT ELEVATION:

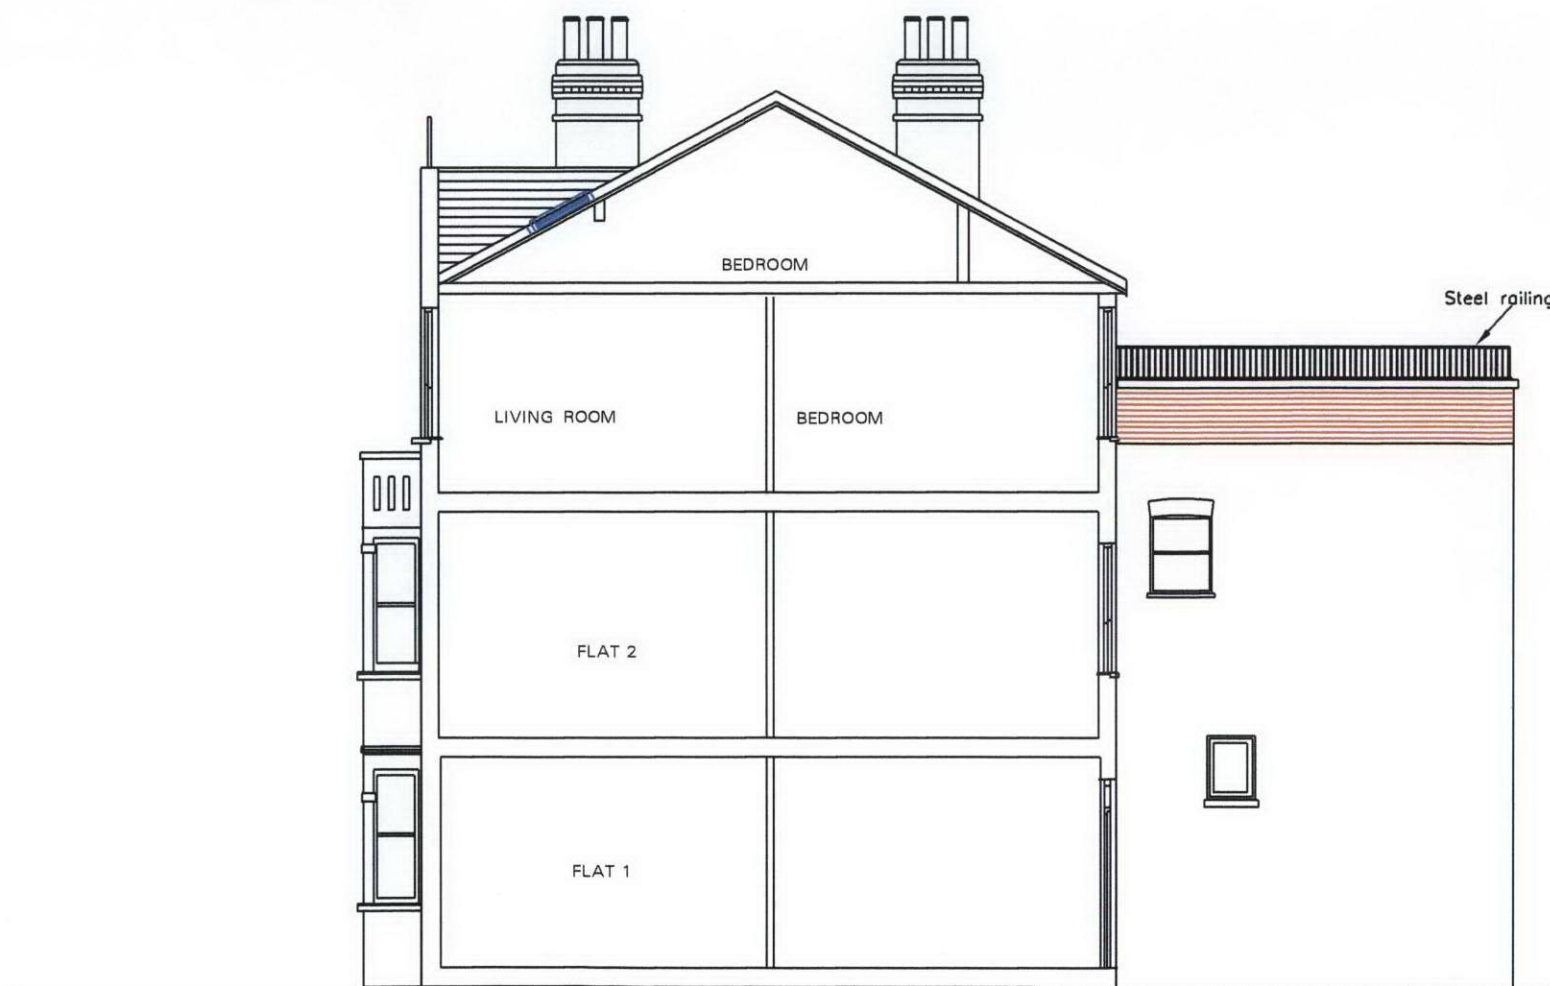

SECTIONAL ELEVATION:

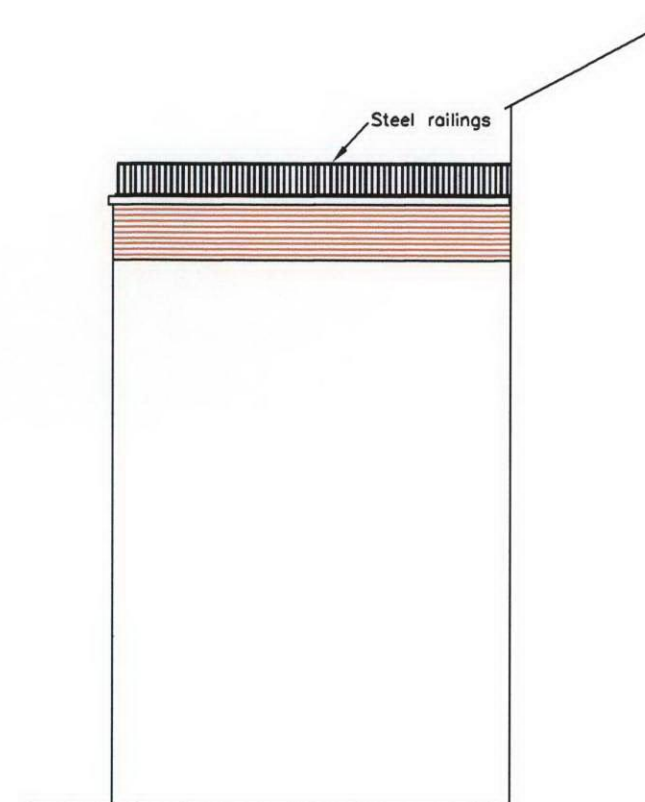

SIDE ELEVATION:

NOTES

This drawing is Copyright:



LANE ASSOCIATES

CHARTERED ARCHITECTS

62 Sorrel Bank : Linton Glade : Croydon : Surrey CR0 9LW :
tel: (020) 8651 3811; fax: (020) 8651 6662;
E Mail : design@laneassociates.uk.com

Project 113 GOLDHURST TERRACE:
LONDON NW6 2HA:

Title ELEVATIONS:
AS EXISTING:

Drawn ML Scale 1:100
Date October 2007

Drawing No. 0725/000/02 Amendment