


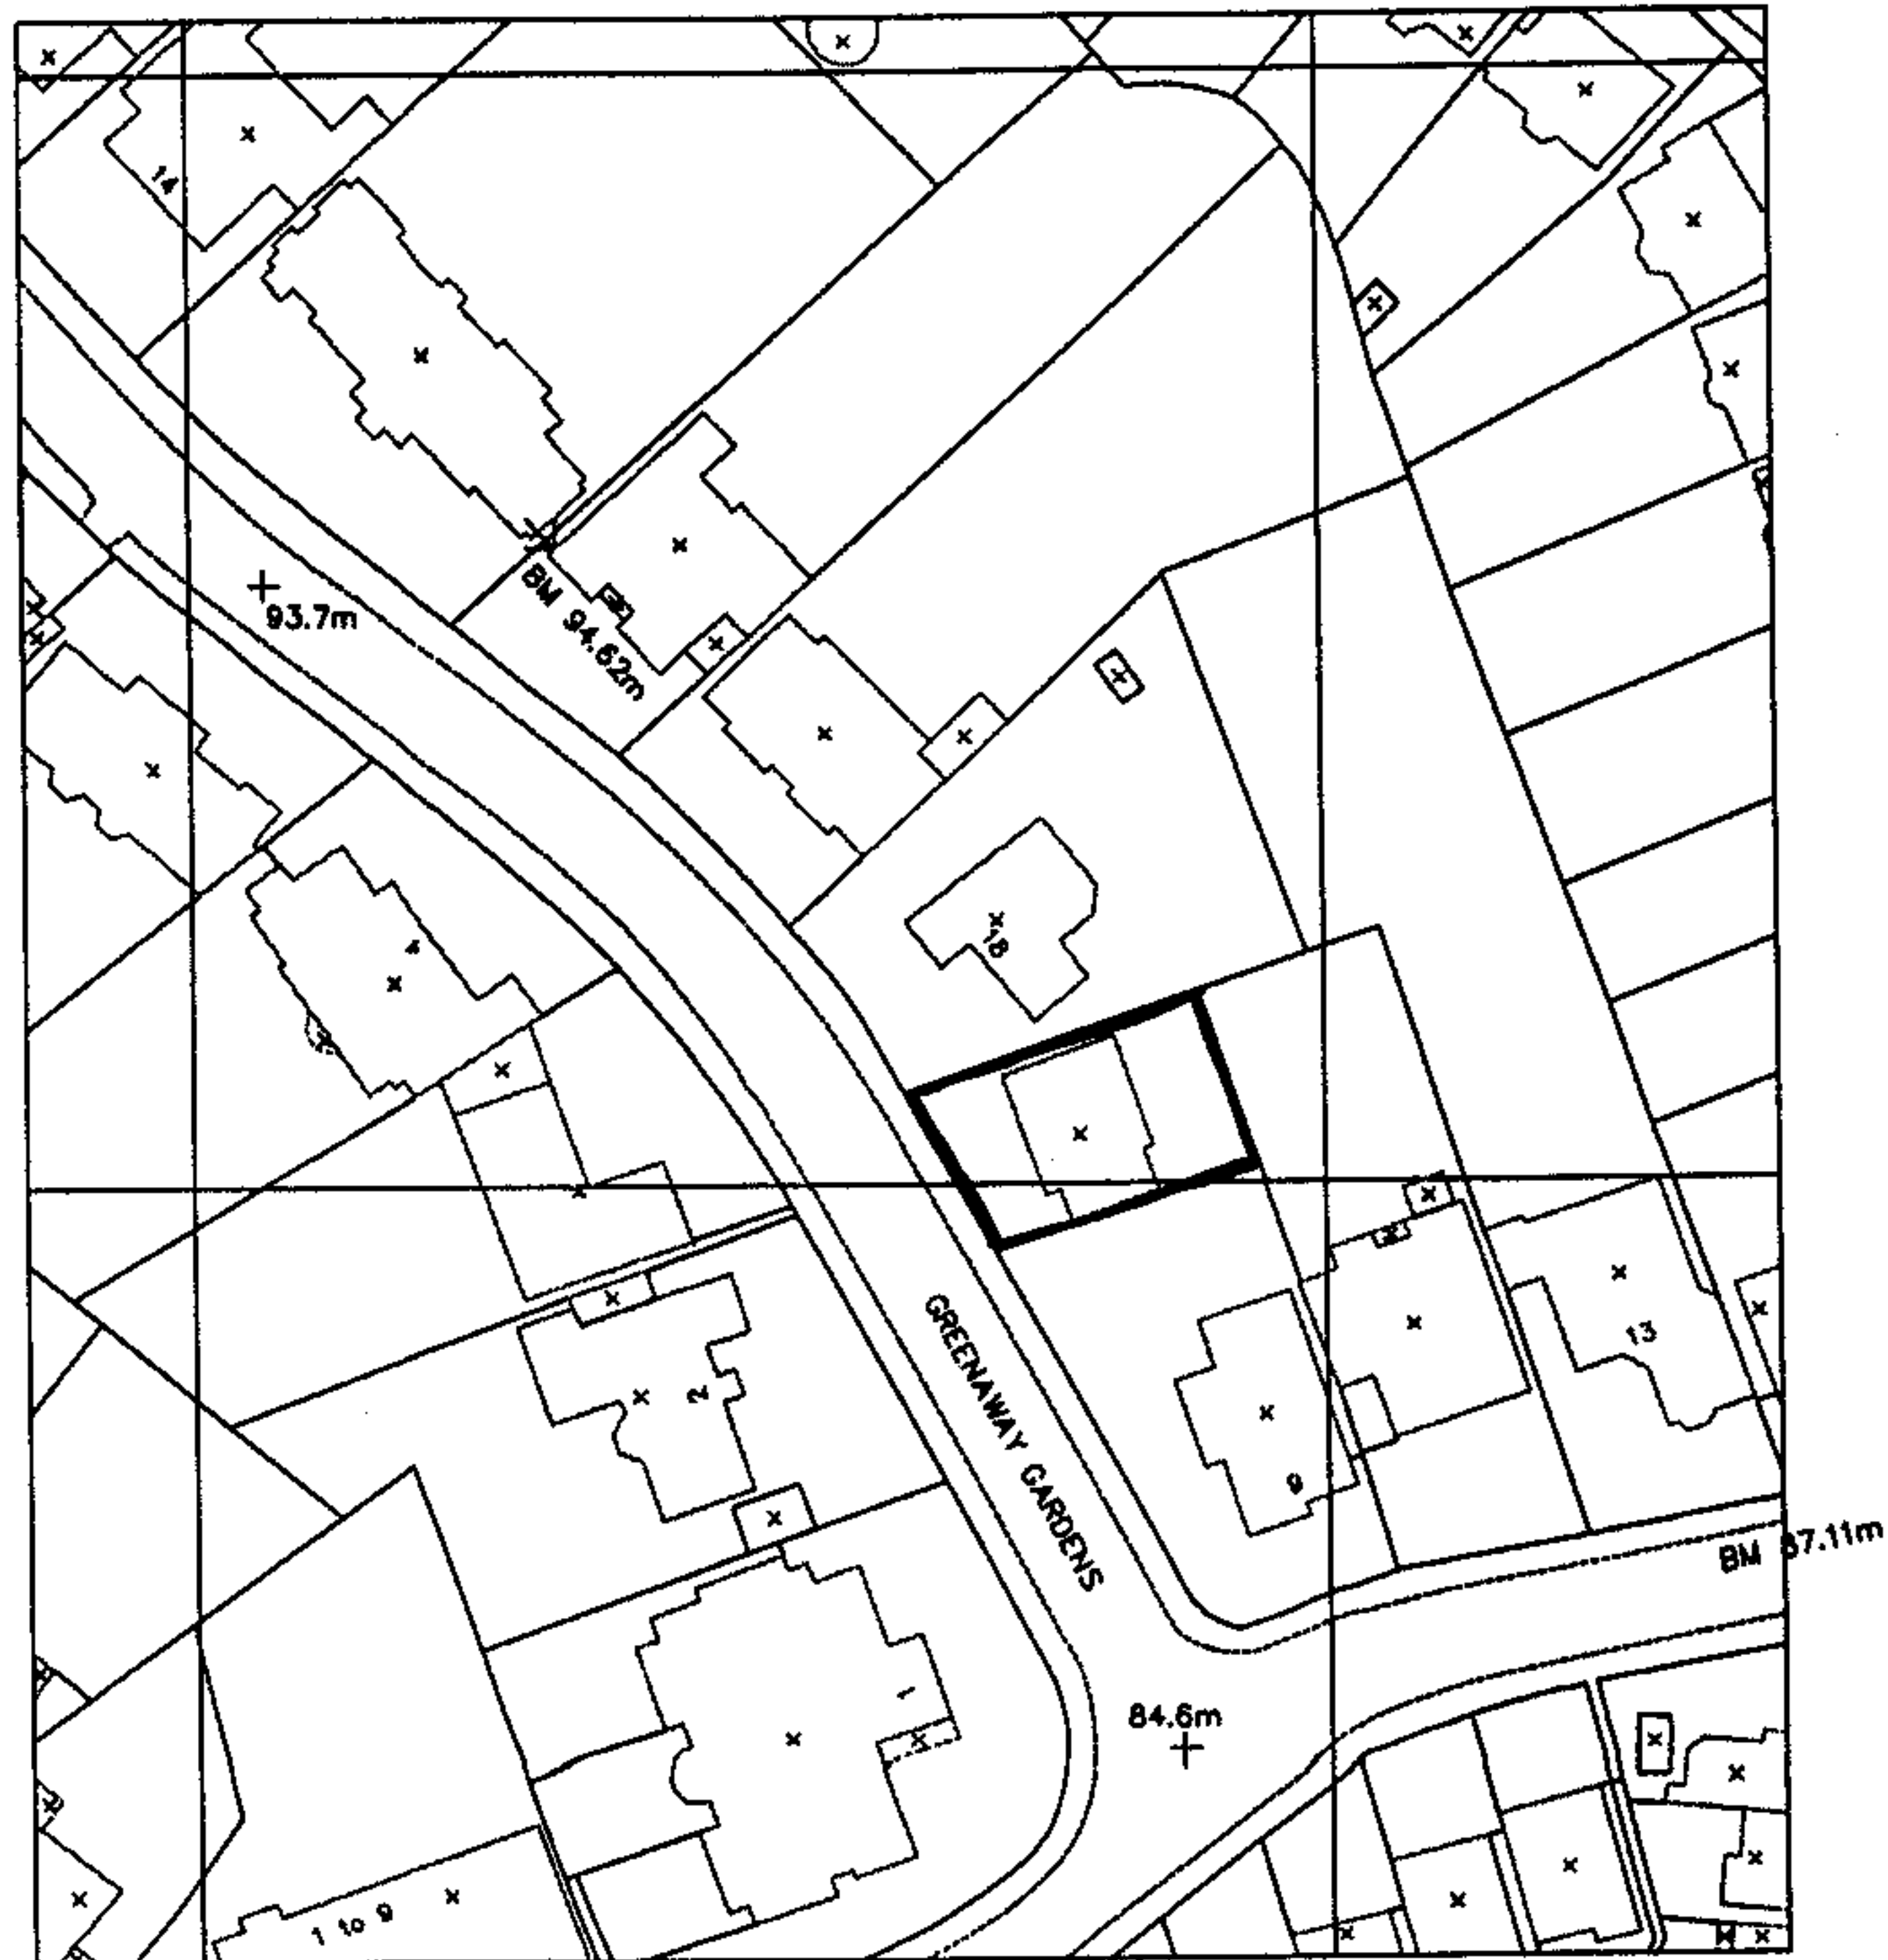

Existing Site Plan: Scale 1:1250



19 Greenaway Gardens, London, NW3 7DH

This drawing is protected under Copyright and as no one should any portion of this drawing be reproduced or copied without the permission of the Architect. (Design Copyright Act 1968)

This drawing must not be used for purposes other than that for which it is provided. It is supplied without liability for any errors or omissions.

Drawings only to be scaled for planning application purposes. All dimensions to be checked on site. All drawings subject to Statutory Authority Approval.

NOTES		
<i>Coloured S&S</i>		
0	First Issue	03.10.07
NO.	REV.	DATE
STAGE: PLANNING		
W O L F F A R C H I T E C T S		
16 Lambton Place Notting Hill London W11 2SH Tel: 020 7212 1125 Fax: 020 7212 1126 info@wolffarchitects.co.uk		
Project:	19 Greenaway Gardens London NW3 7DH	
Dwg No:	Rev No:	0
Drawing title:	Location Plan	
Date:	08.10.07	Scale: 1:1250