
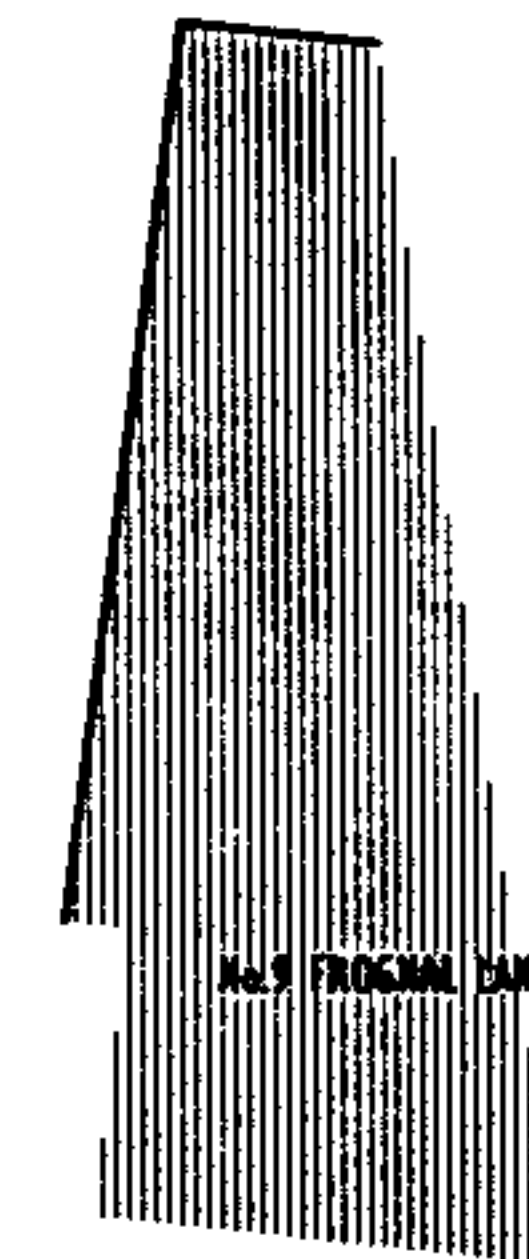
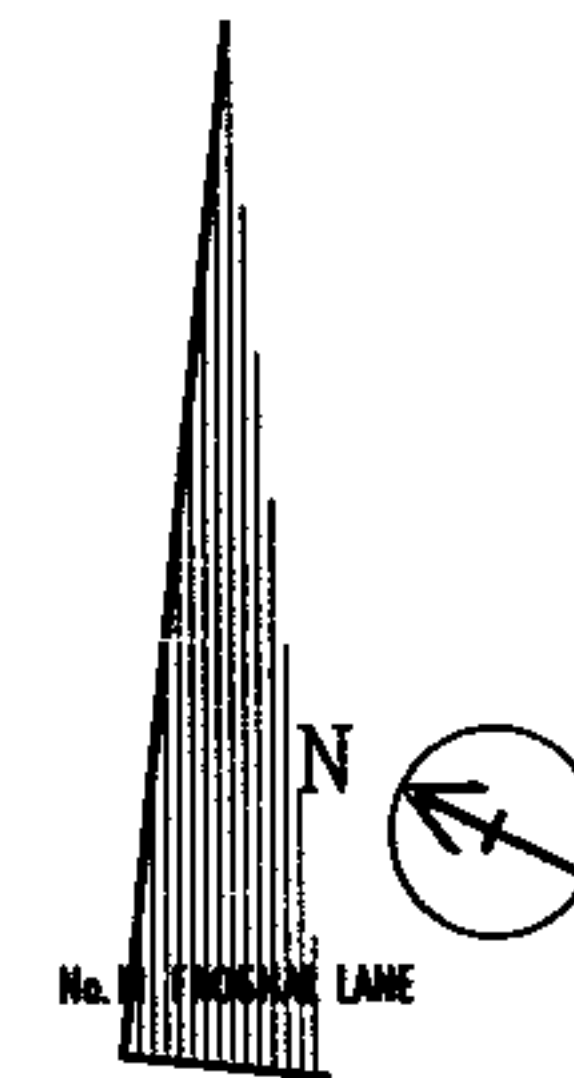


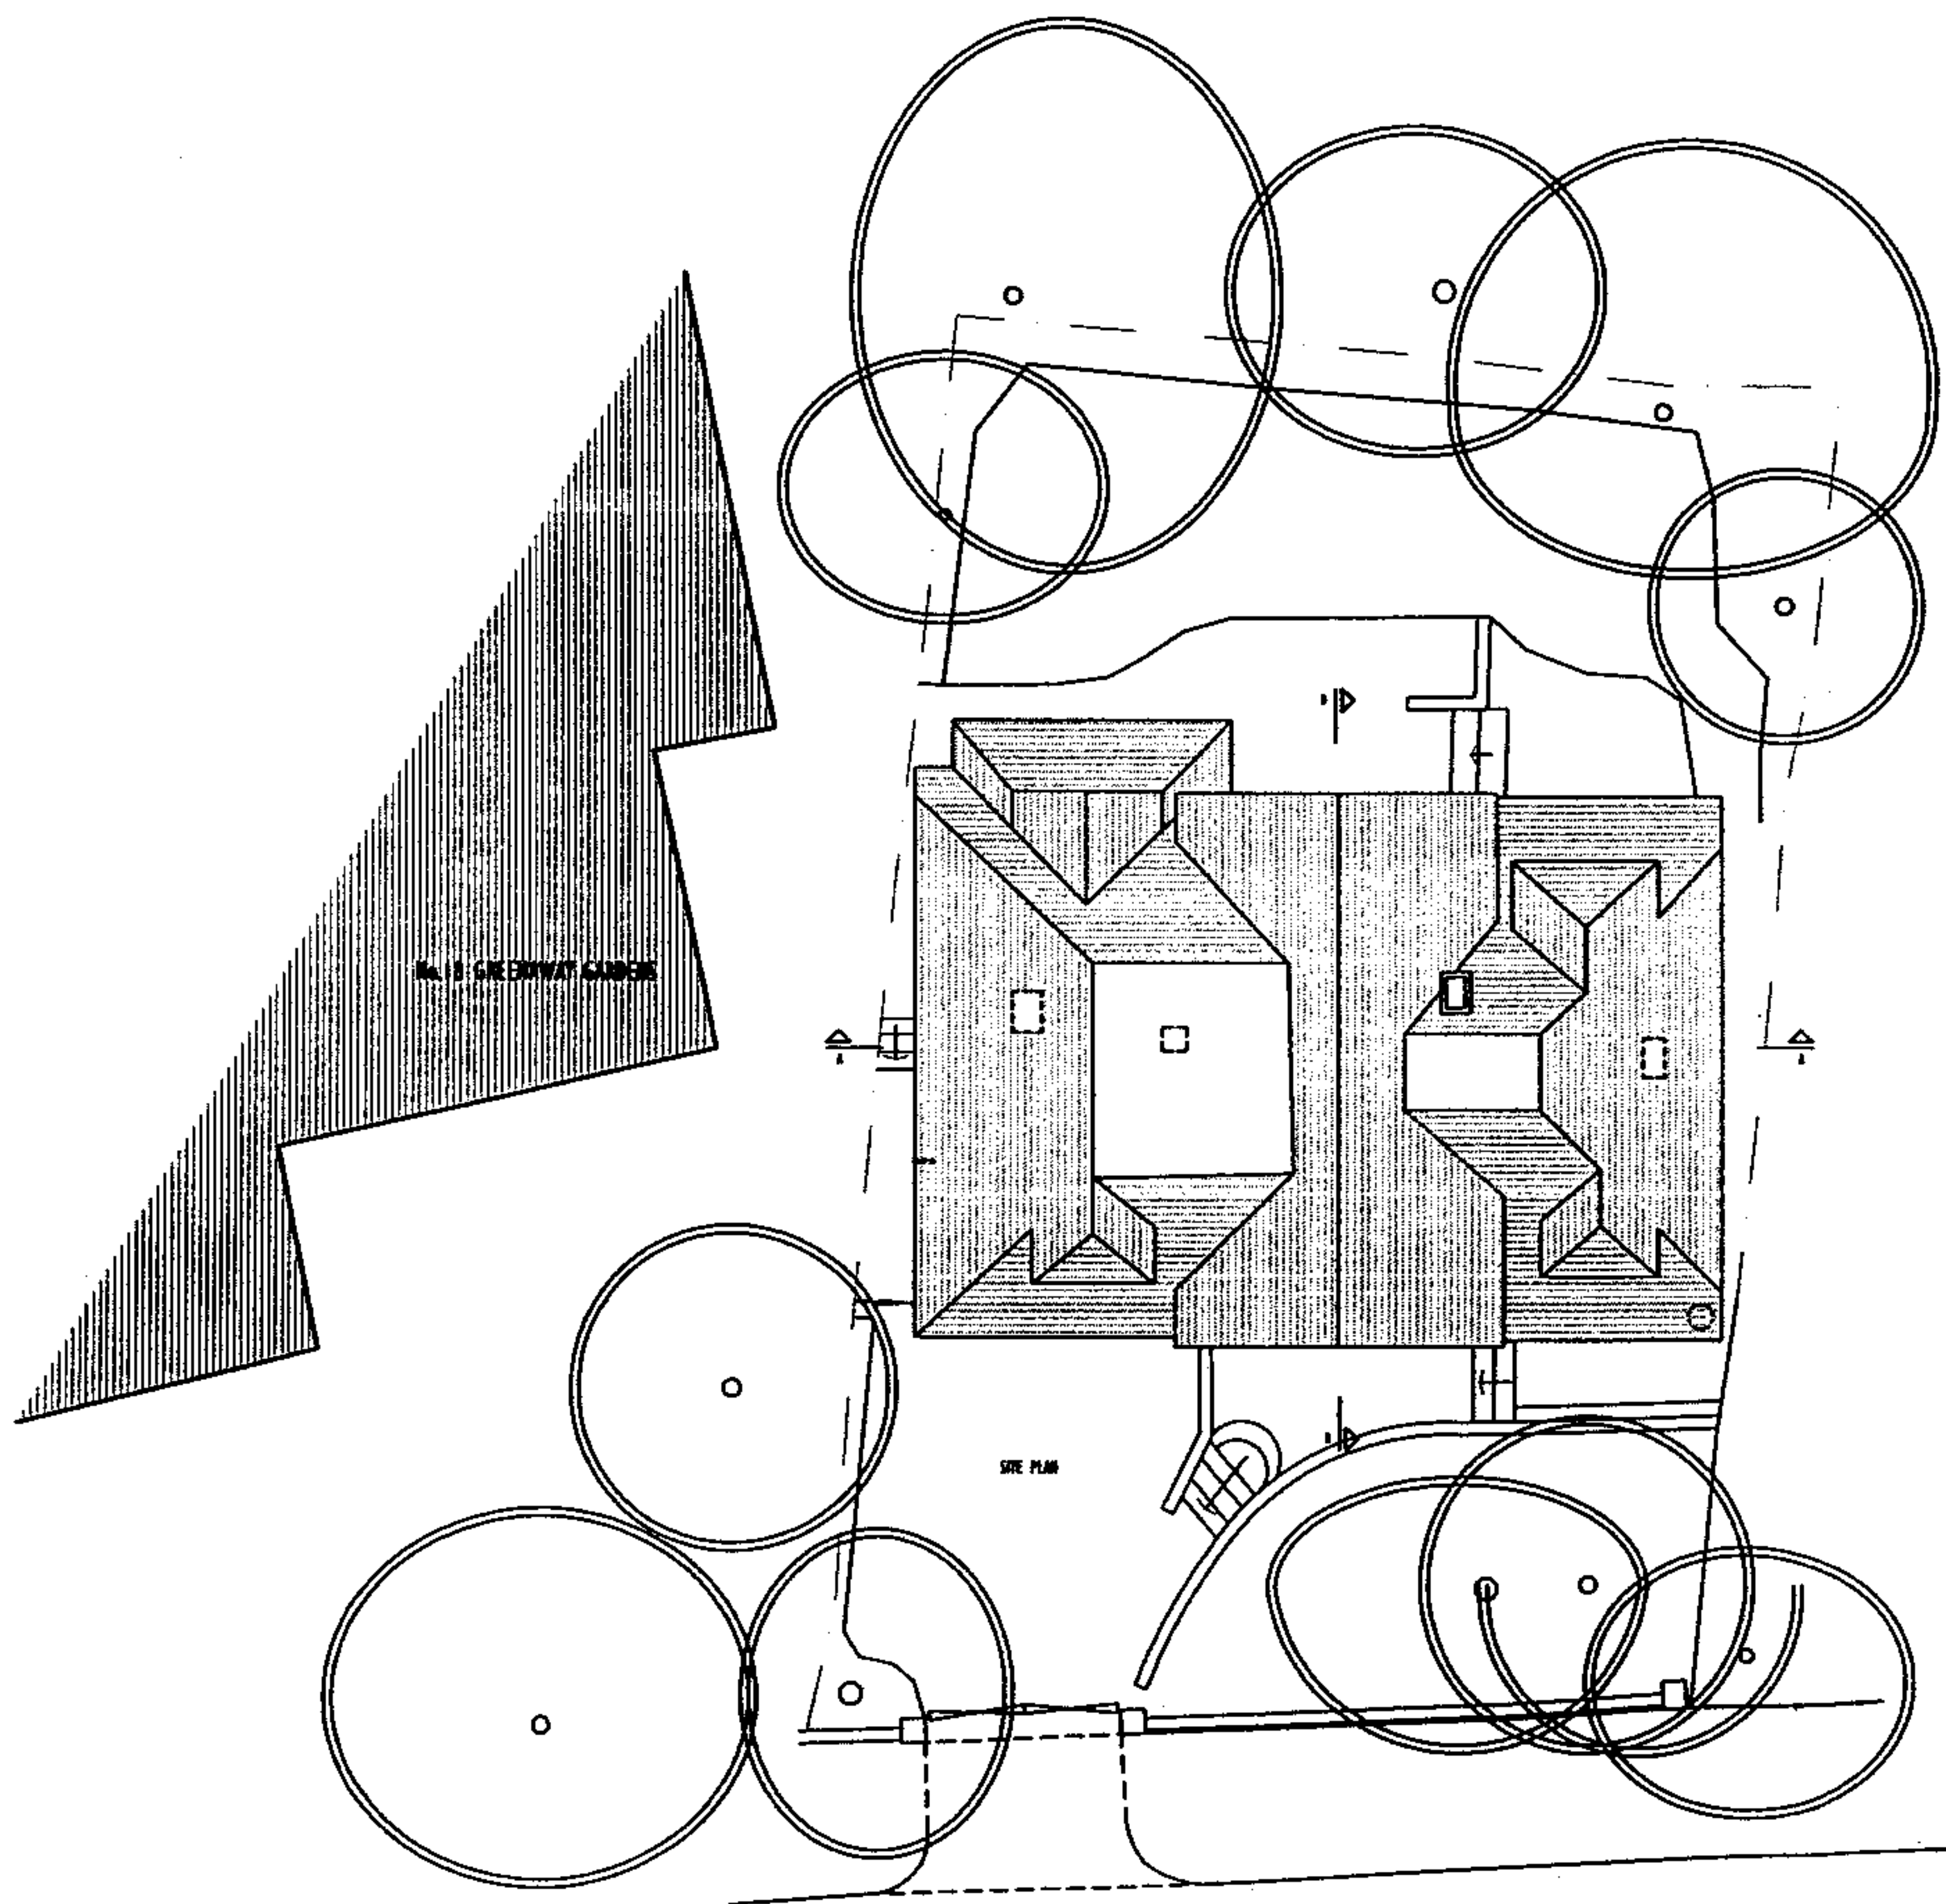


This drawing is protected under Copyright and at no time should any portion of this drawing be reproduced or copied without the permission of the Architect.
(Design Copyright Act 1968)

This drawings must not be used for purposes other than that for which it is provided. It is supplied without liability for any errors or omissions.

Responsibility is not accepted for errors made by others in scaling from this drawing.

notes:			
0 First Issue		08.10.07	
no:	rev:	date:	
status:		PLANNING	
w o l f f A R C H I T E C T S			
20 artesian road notting hill london w2 5ar tel 0 20 72 2 93 1 2 5 fax 0 20 72 2 93 2 5 7 info @ wolffarchitects.co.uk			
project:		19 Greenaway Gardens London	
dwg no:	07-03-EX-99	rev no:	0
drawing title:	Site Plan Existing		
date:	08.10.07	scale:	1:200

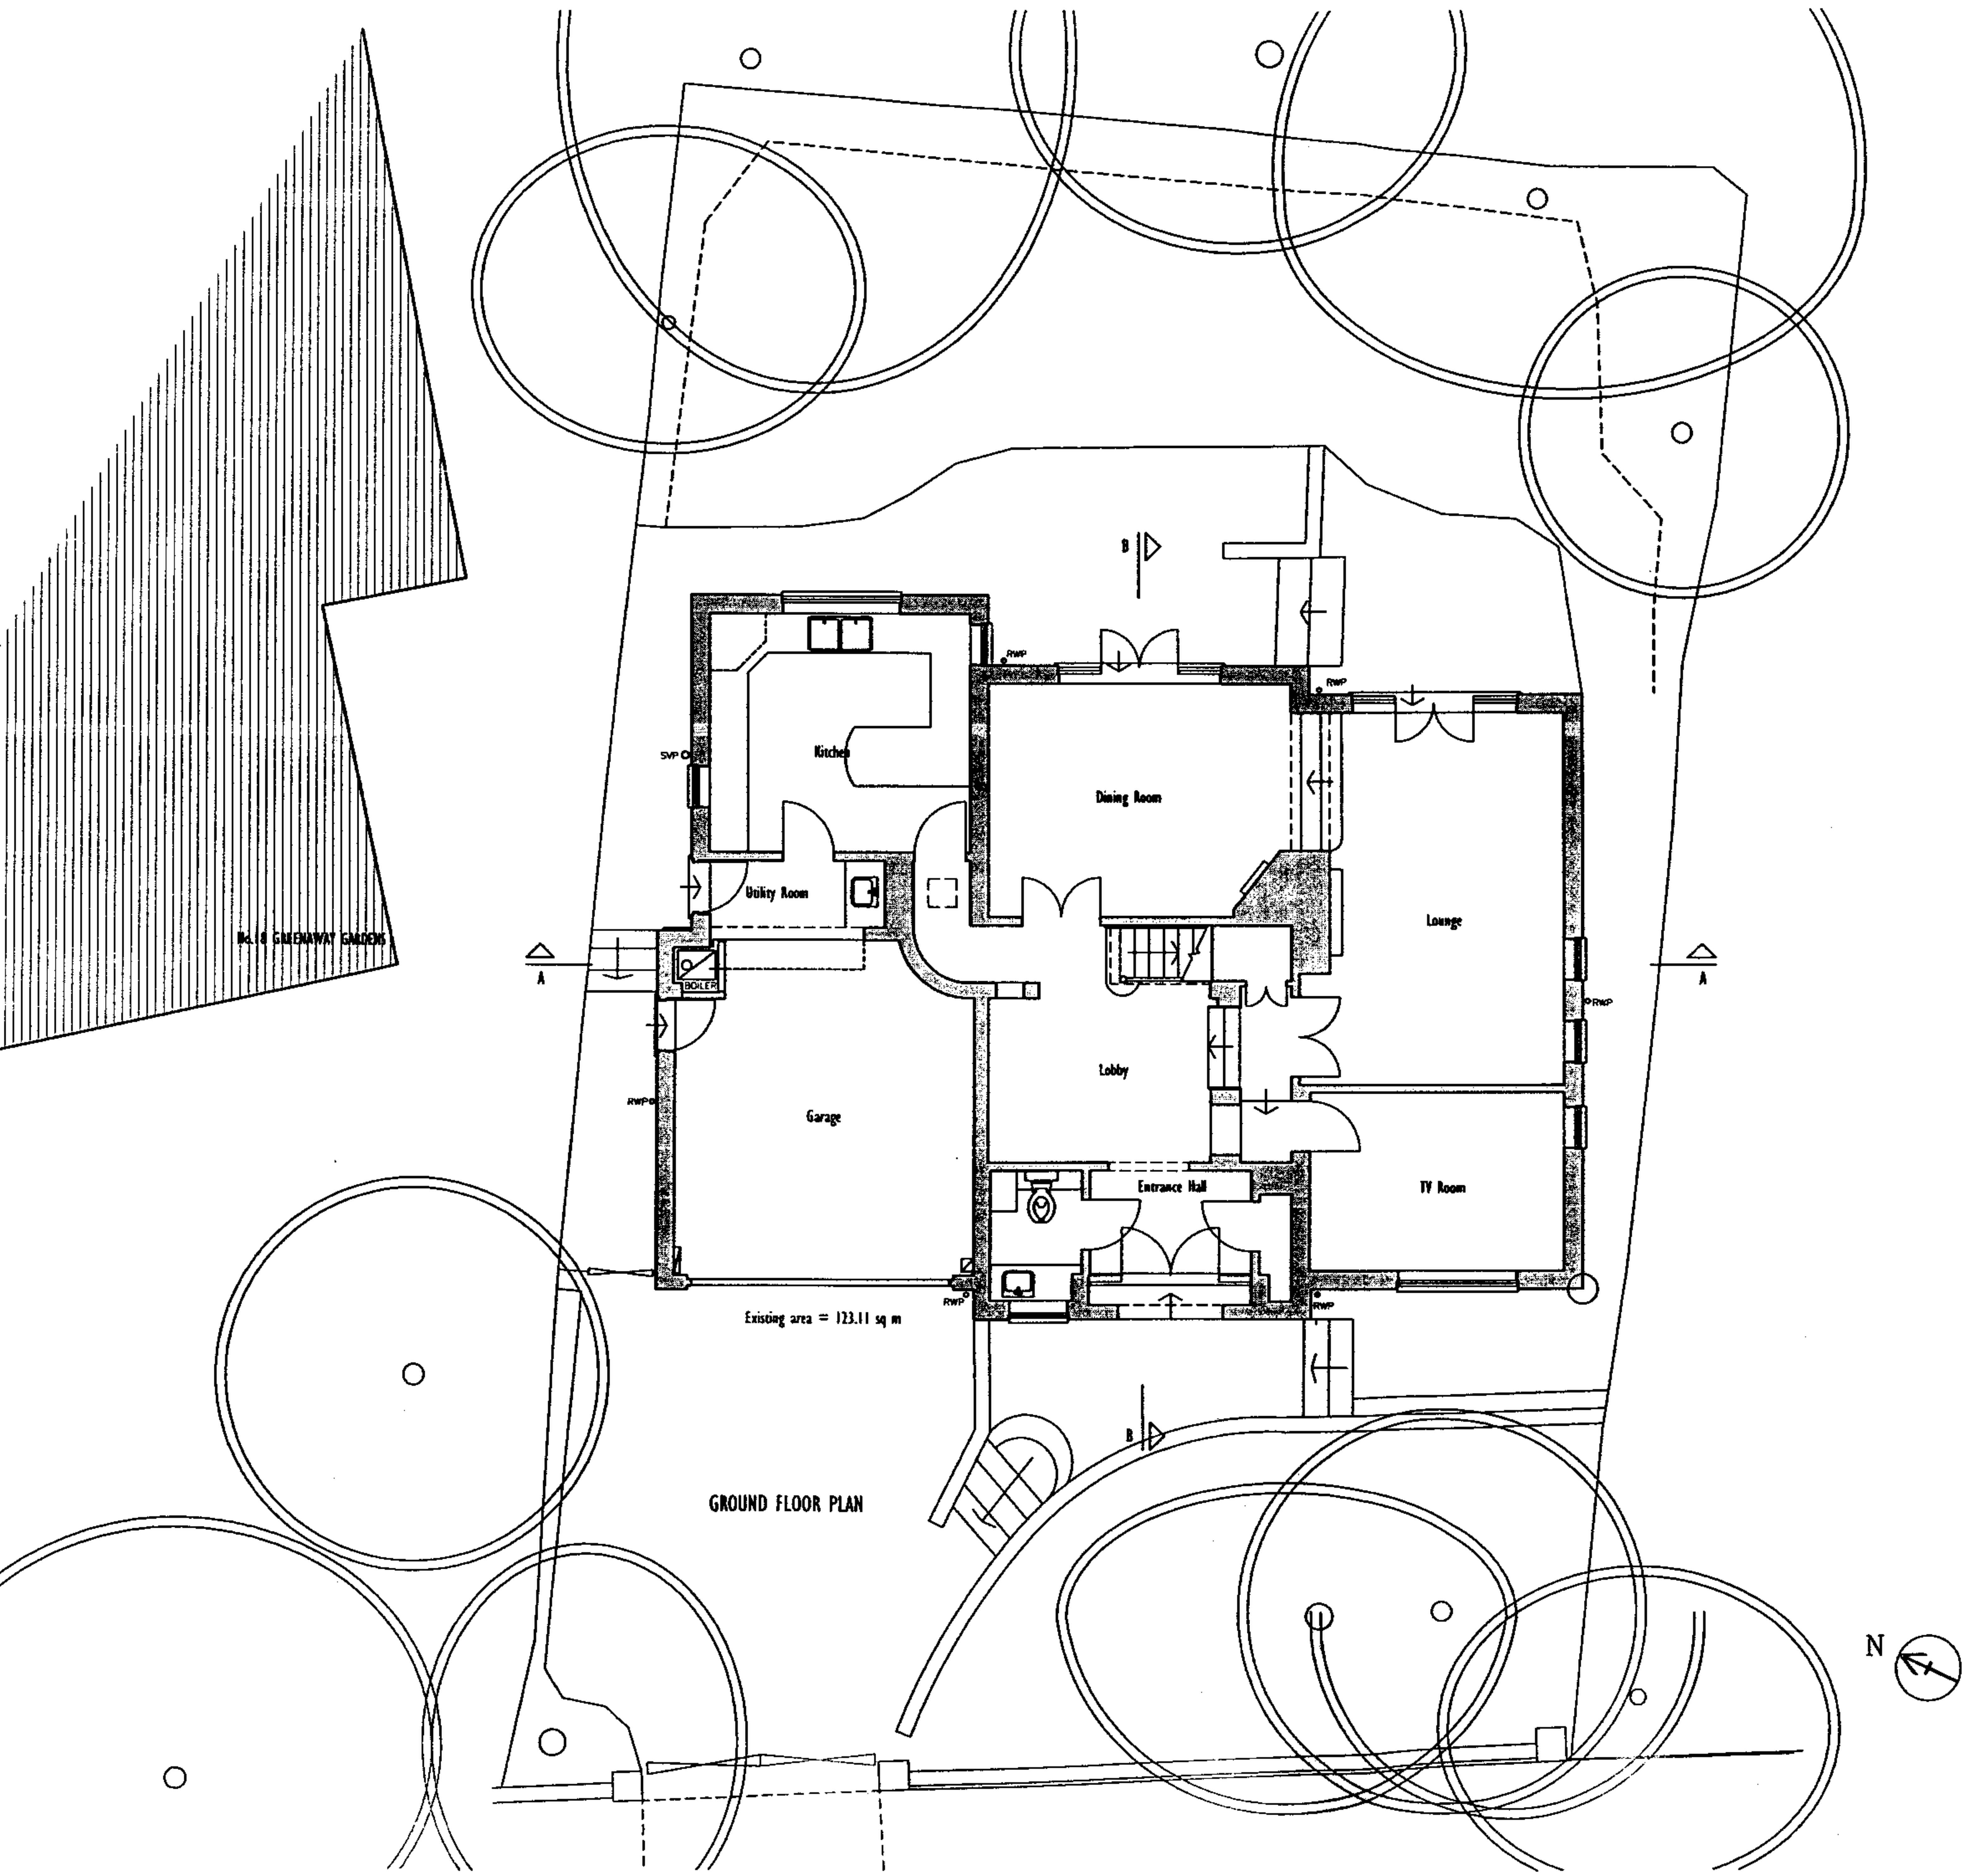


This drawing is protected under Copyright and at no time should any portion of this drawing be reproduced or copied without the permission of the Architect.
(Design Copyright Act 1968)

This drawings must not be used for purposes other than that for which it is provided. It is supplied without liability for any errors or omissions.

Responsibility is not accepted for errors made by others in scaling from this drawing.

NOTES:		
0	First Issue	08.03.07
no:	rev:	date:
status: PLANNING		
W O L F F ARCHITECTS		
20 artesian road notting hill london w2 5ar tel 020 722 93125 fax 020 722 93257 info@wolffarchitects.co.uk		
project:	19 Greenaway Gardens London	
dwg no:	07-03-EX-100	rev no: 0
drawing title:	Ground Floor Plan Existing	
date:	08.10.07	scale: 1:100

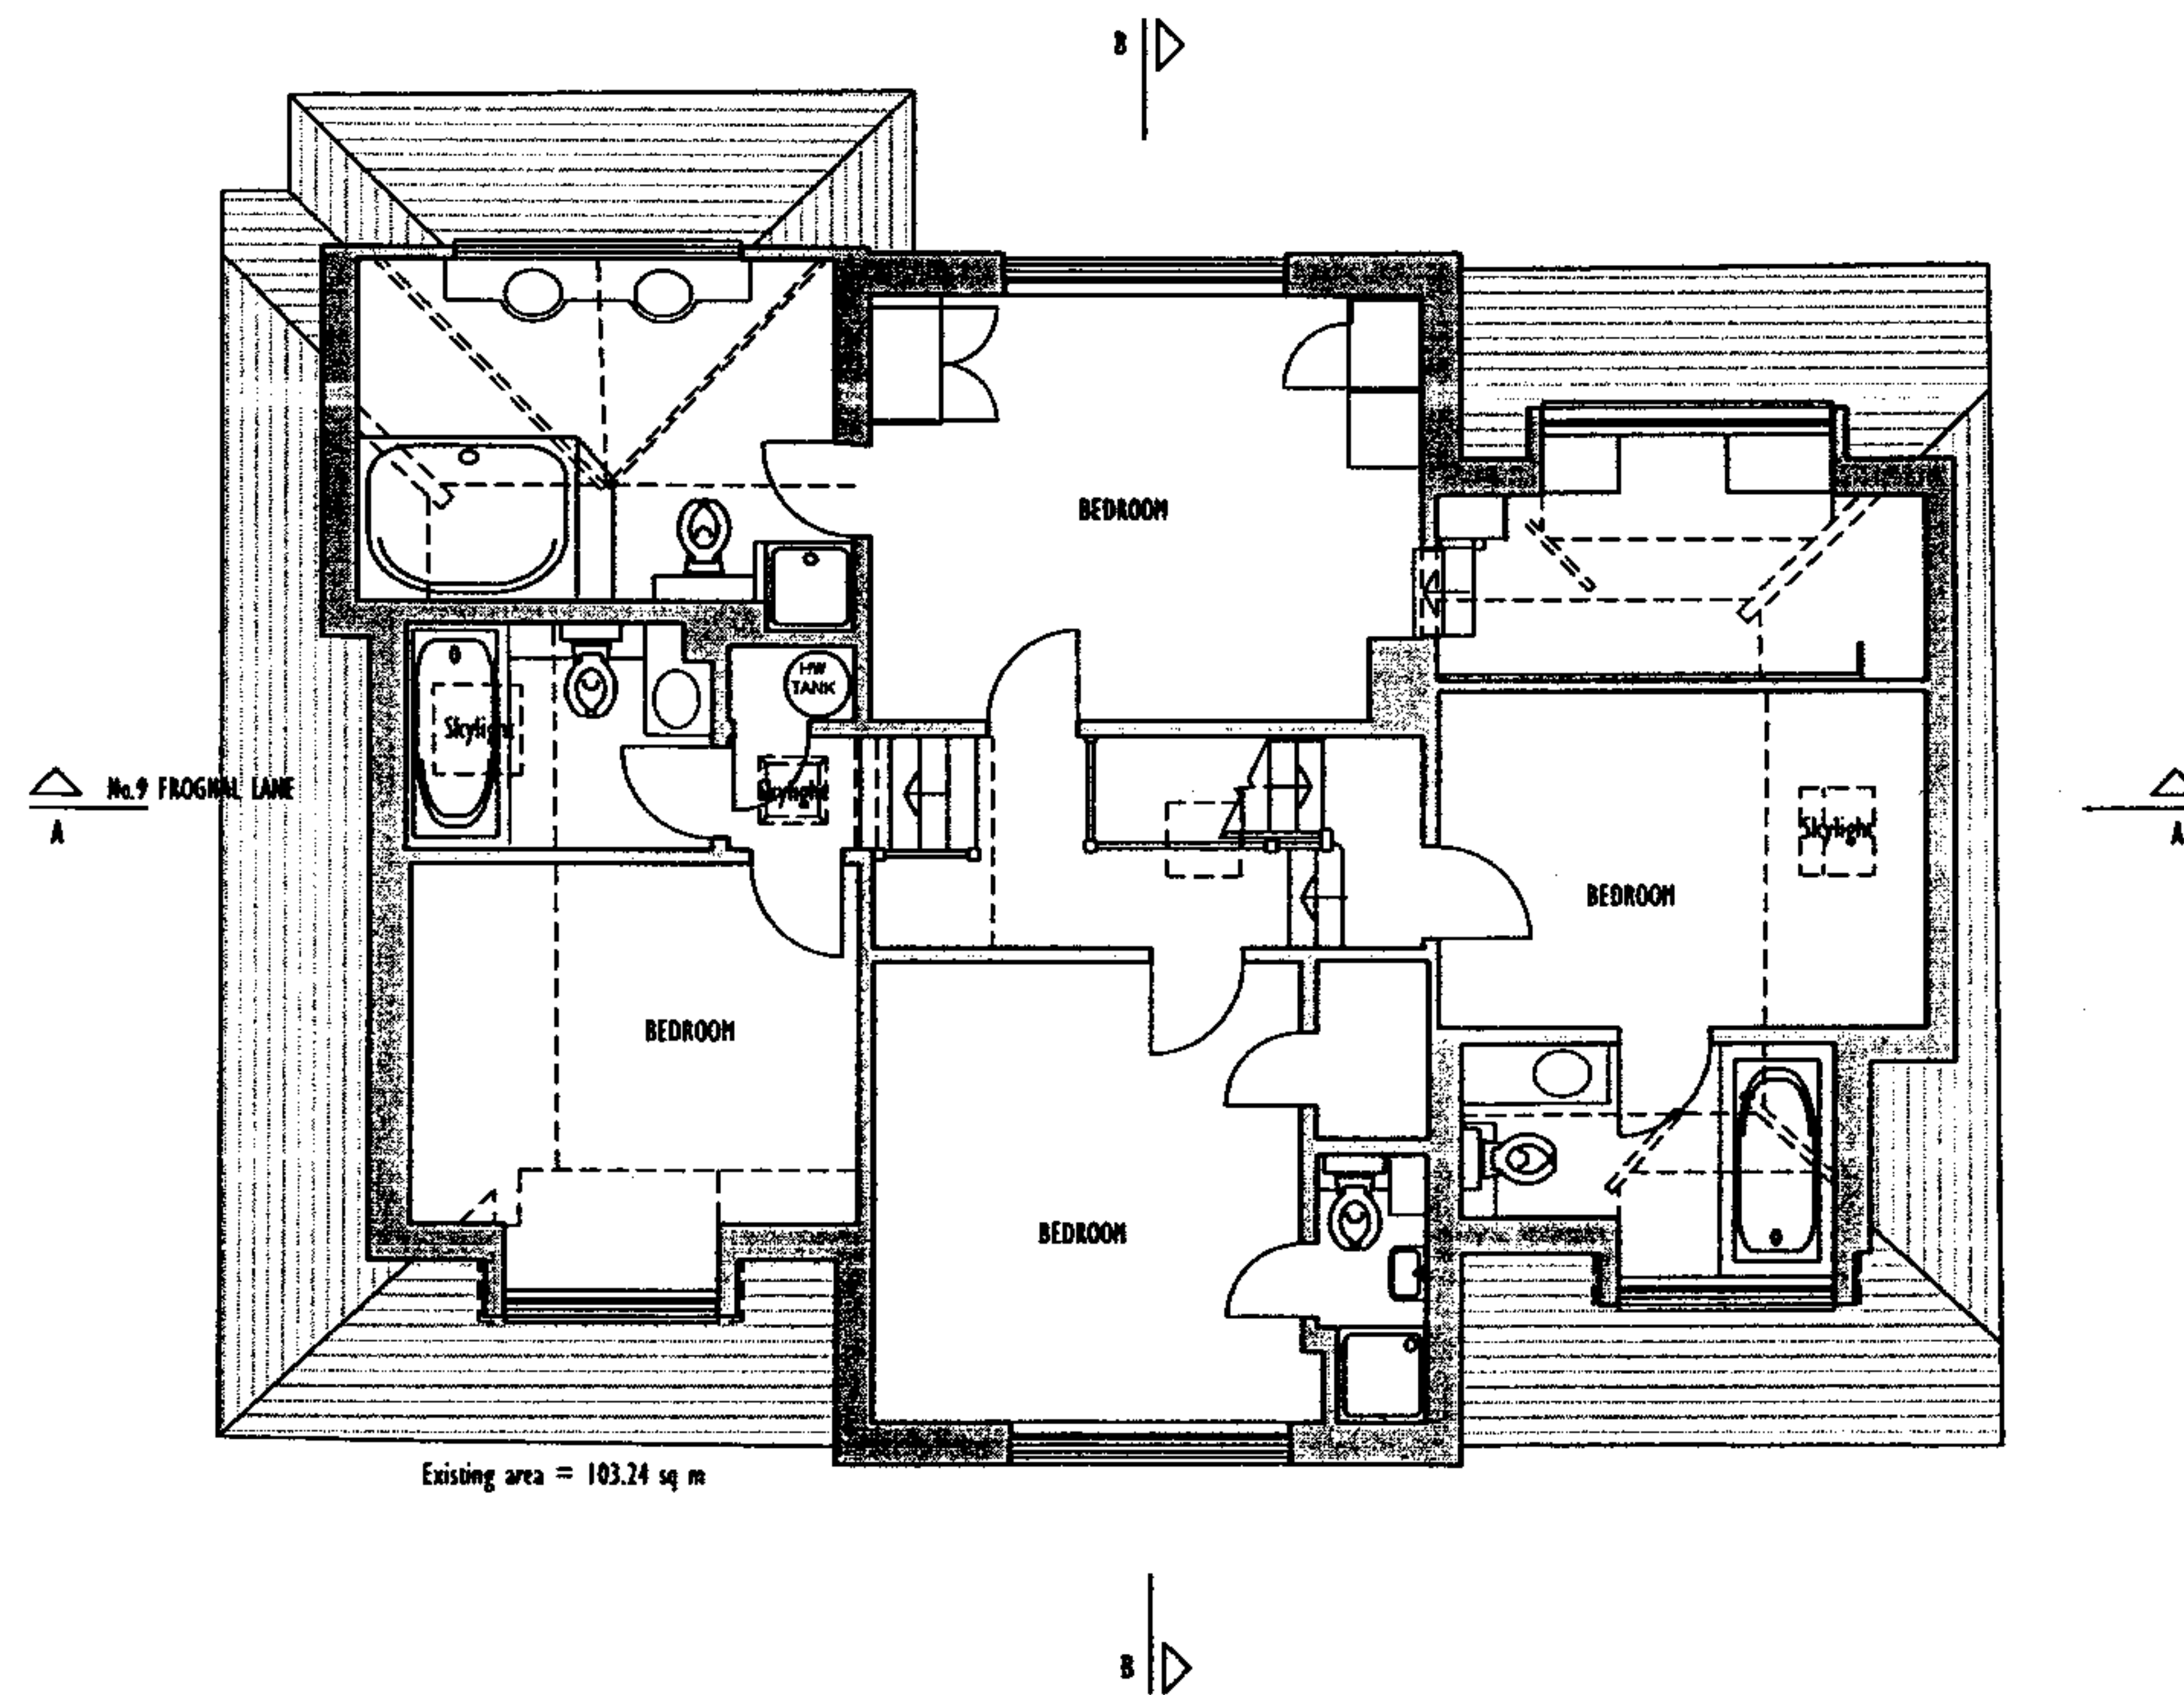


FIRST FLOOR PLAN

This drawing is protected under Copyright and at no time should any portion of this drawing be reproduced or copied without the permission of the Architect. (Design Copyright Act 1968)

This drawings must not be used for purposes other than that for which it is provided. It is supplied without liability for any errors or omissions.

Responsibility is not accepted for errors made by others in scaling from this drawing.

notes:		
0	First Issue	08.03.07
no:	rev:	date:
status: PLANNING		
w o l f f A R C H I T E C T S		
20 artesian road notting hill london w2 5ar tel 02072293125 fax 02072293257 info@wolffarchitects.co.uk		
project:	19 Greenaway Gardens London	
dwg no:	07-03-EX-101	rev no: 0
drawing title:	First Floor Plan Existing	
date:	08.10.07	scale: 1:100

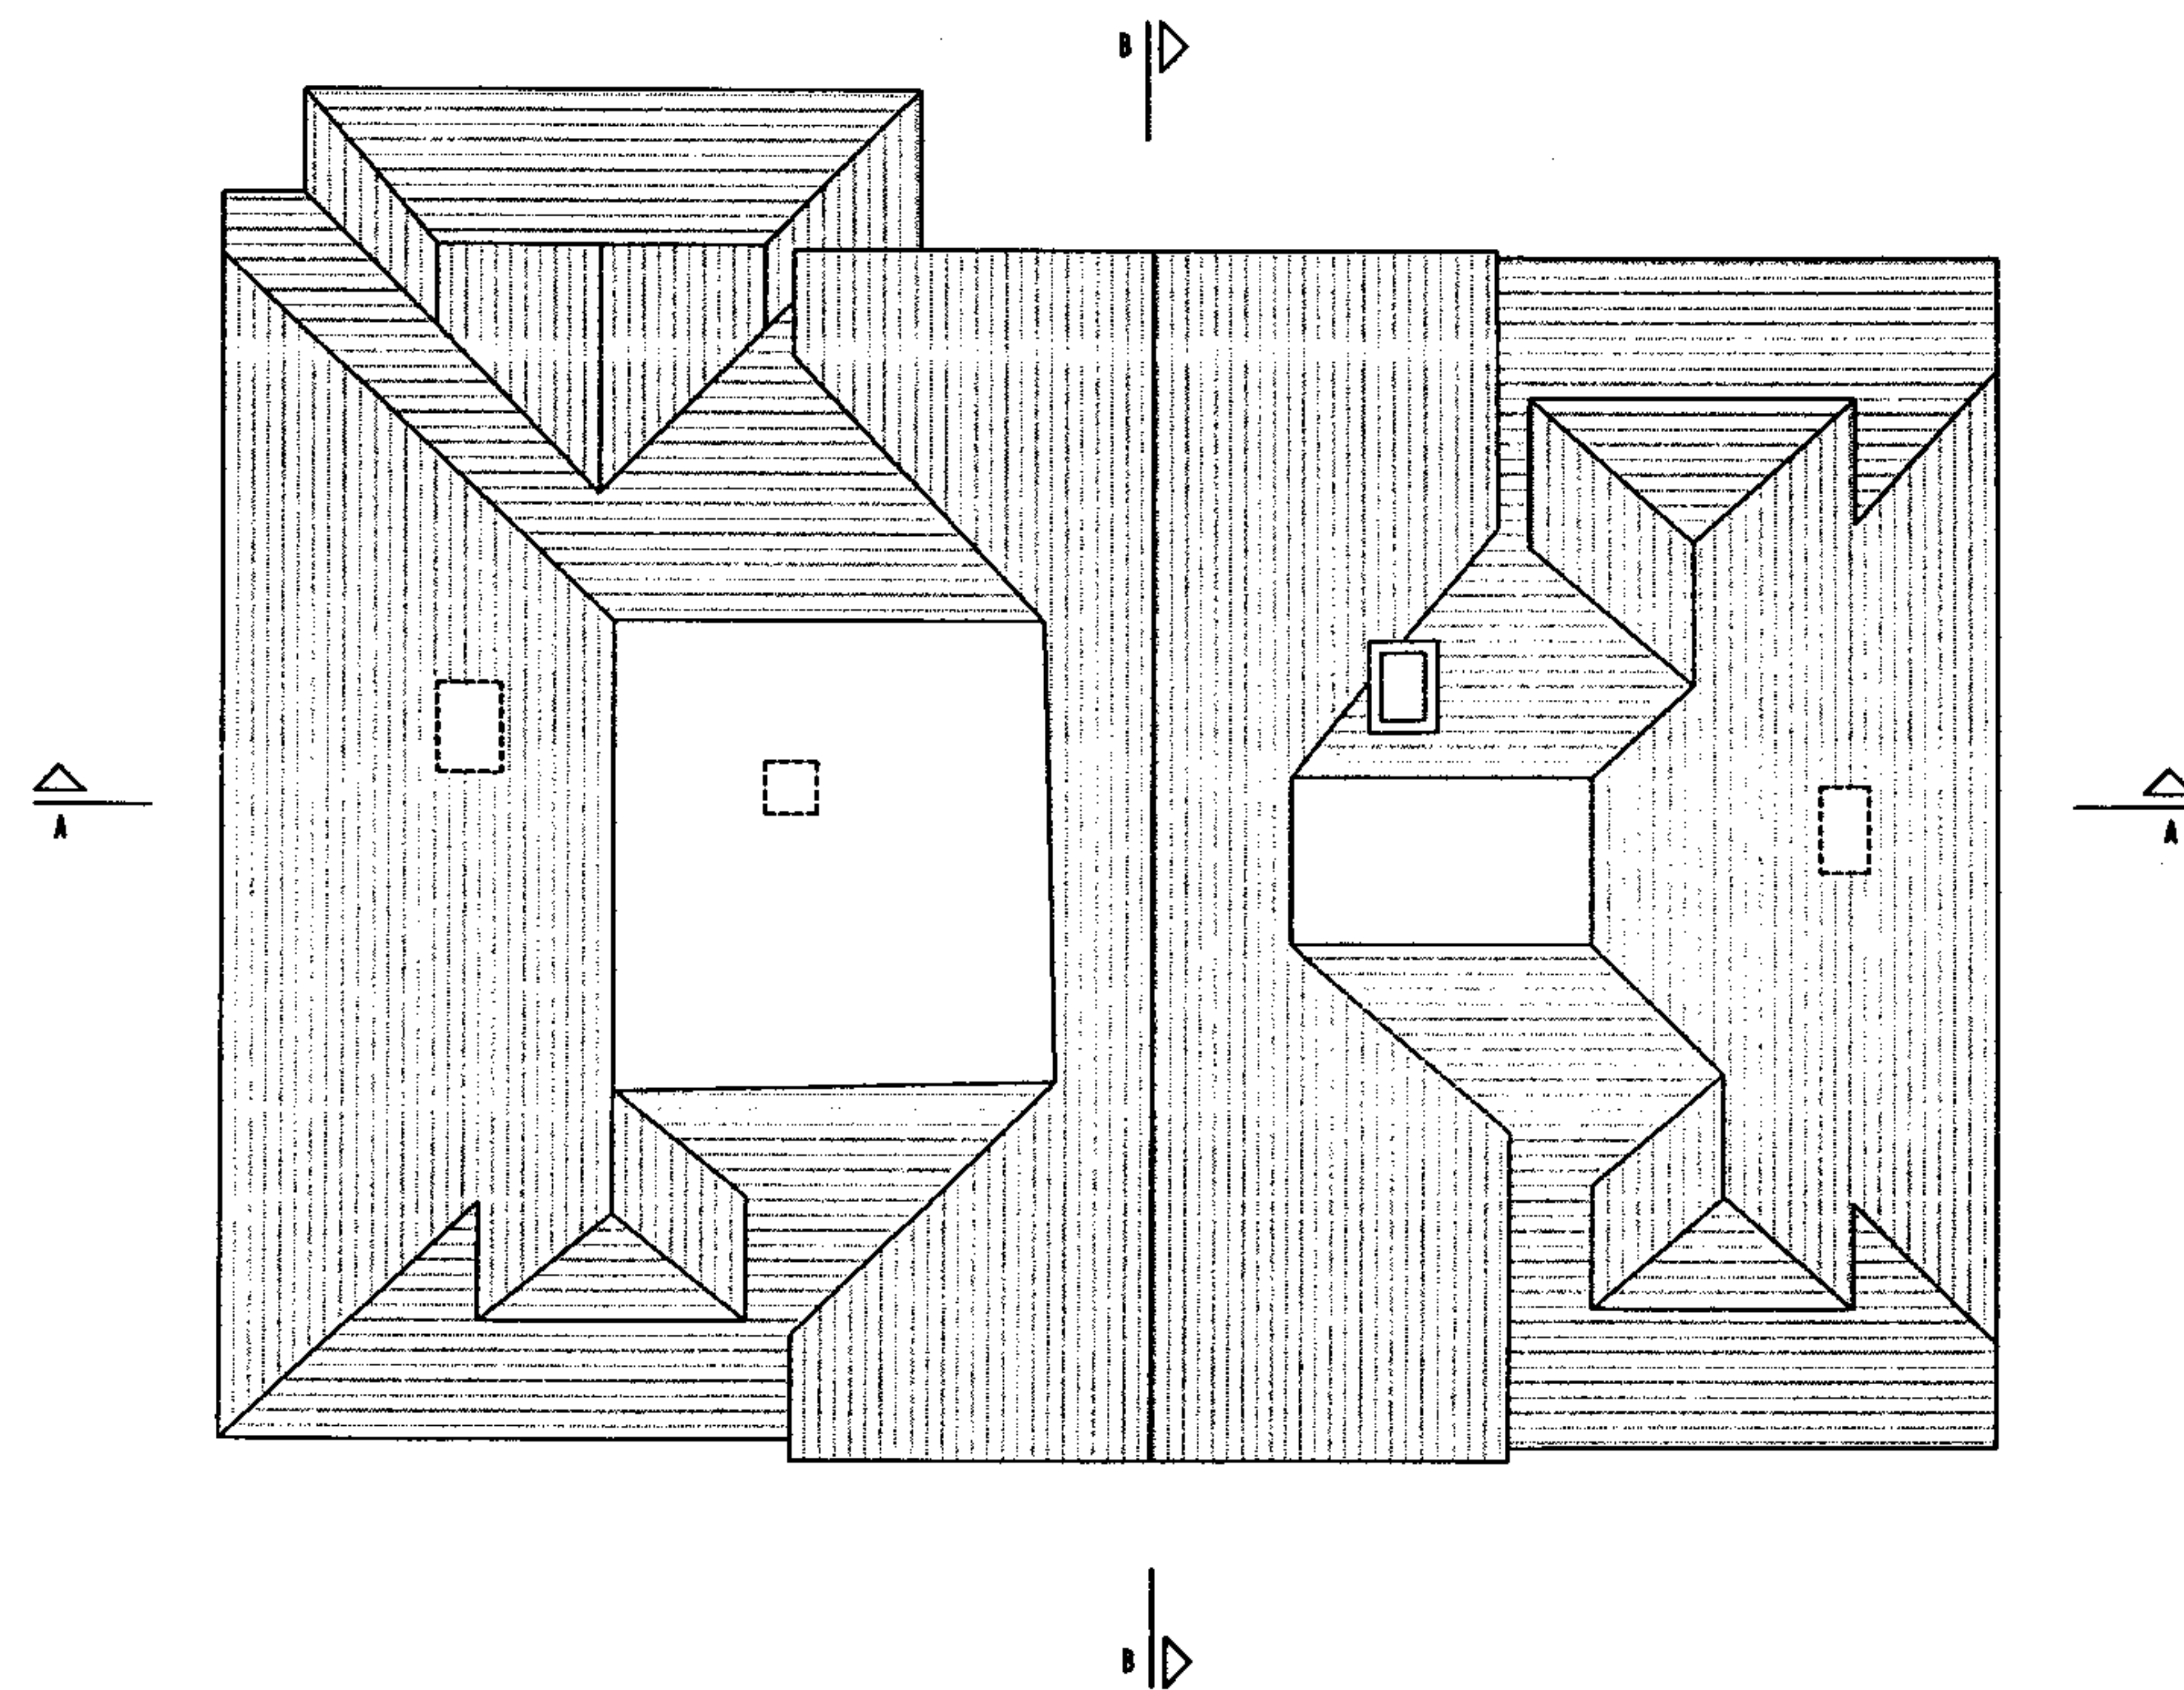

ROOF PLAN

This drawing is protected under Copyright and at no time should any portion of this drawing be reproduced or copied without the permission of the Architect.
(Design Copyright Act 1988)

This drawings must not be used for purposes other than that for which it is provided. It is supplied without liability for any errors or omissions.

Responsibility is not accepted for errors made by others in scaling from this drawing.

notes:		
0	First Issue	08.03.07
no:	rev:	date:

status: **PLANNING**

w o l f f
A R C H I T E C T S

20 artesian road
notting hill
london w2 5ar
tel 02072293125
fax 02072293257
info@wolffarchitects.co.uk

project:	19 Greenaway Gardens London		
dwg no:	07-03-EX-102	rev no:	0
drawing title:	Roof Plan Existing		
date:	08.10.07	scale:	1:100



FRONT/ SOUTH WEST ELEVATION

This drawing is protected under Copyright and at no time should any portion of this drawing be reproduced or copied without the permission of the Architect.
(Design Copyright Act 1988)

This drawings must not be used for purposes other than that for which it is provided. It is supplied without liability for any errors or omissions.

Responsibility is not accepted for errors made by others in scaling from this drawing.

notes:			
0	First Issue	08.03.07	
no:	rev:	date:	
status: PLANNING			
W O L F F A R C H I T E C T S			
20 artesian road notting hill london w2 5ar tel 020722293125 fax 020722293257 info@wolffarchitects.co.uk			
project:	19 Greenaway Gardens London		
dwg no:	07-03-EX-110	rev no:	0
drawing title:	Front Elevation Existing		
date:	08.10.07	scale:	1:100



SIDE/ SOUTH EAST ELEVATION

This drawing is protected under Copyright and at no time should any portion of this drawing be reproduced or copied without the permission of the Architect.
(Design Copyright Act 1968)

This drawings must not be used for purposes other than that for which it is provided. It is supplied without liability for any errors or omissions.

Responsibility is not accepted for errors made by others in scaling from this drawing.

NOTES:

0 First Issue 08.03.07

no: rev: date:

status: PLANNING

W O L F F
A R C H I T E C T S

20 artesian road
notting hill
london w2 5ar
tel 020 722 2931 25
fax 020 722 2932 57
info@wolffarchitects.co.uk

project: 19 Greenaway Gardens
London

dwg no: 07-03-EX-111 rev no: 0

drawing title: South East Elevation
Existing

date: 08.10.07 scale: 1:100




REAR/ NORTH EAST ELEVATION

This drawing is protected under Copyright and at no time should any portion of this drawing be reproduced or copied without the permission of the Architect.
(Design Copyright Act 1968)

This drawings must not be used for purposes other than that for which it is provided. It is supplied without liability for any errors or omissions.

Responsibility is not accepted for errors made by others in scaling from this drawing.

notes:			
0	First Issue	08.03.07	
no:	rev:	date:	
status: PLANNING			
W O L F F A R C H I T E C T S			
20 artesian road notting hill london w2 5ar tel 02072293125 fax 02072293257 info@wolffarchitects.co.uk			
project:	19 Greenaway Gardens London		
dwg no:	07-03-EX-112	rev no:	0
drawing title:	Rear Elevation Existing		
date:	08.10.07	scale:	1:100

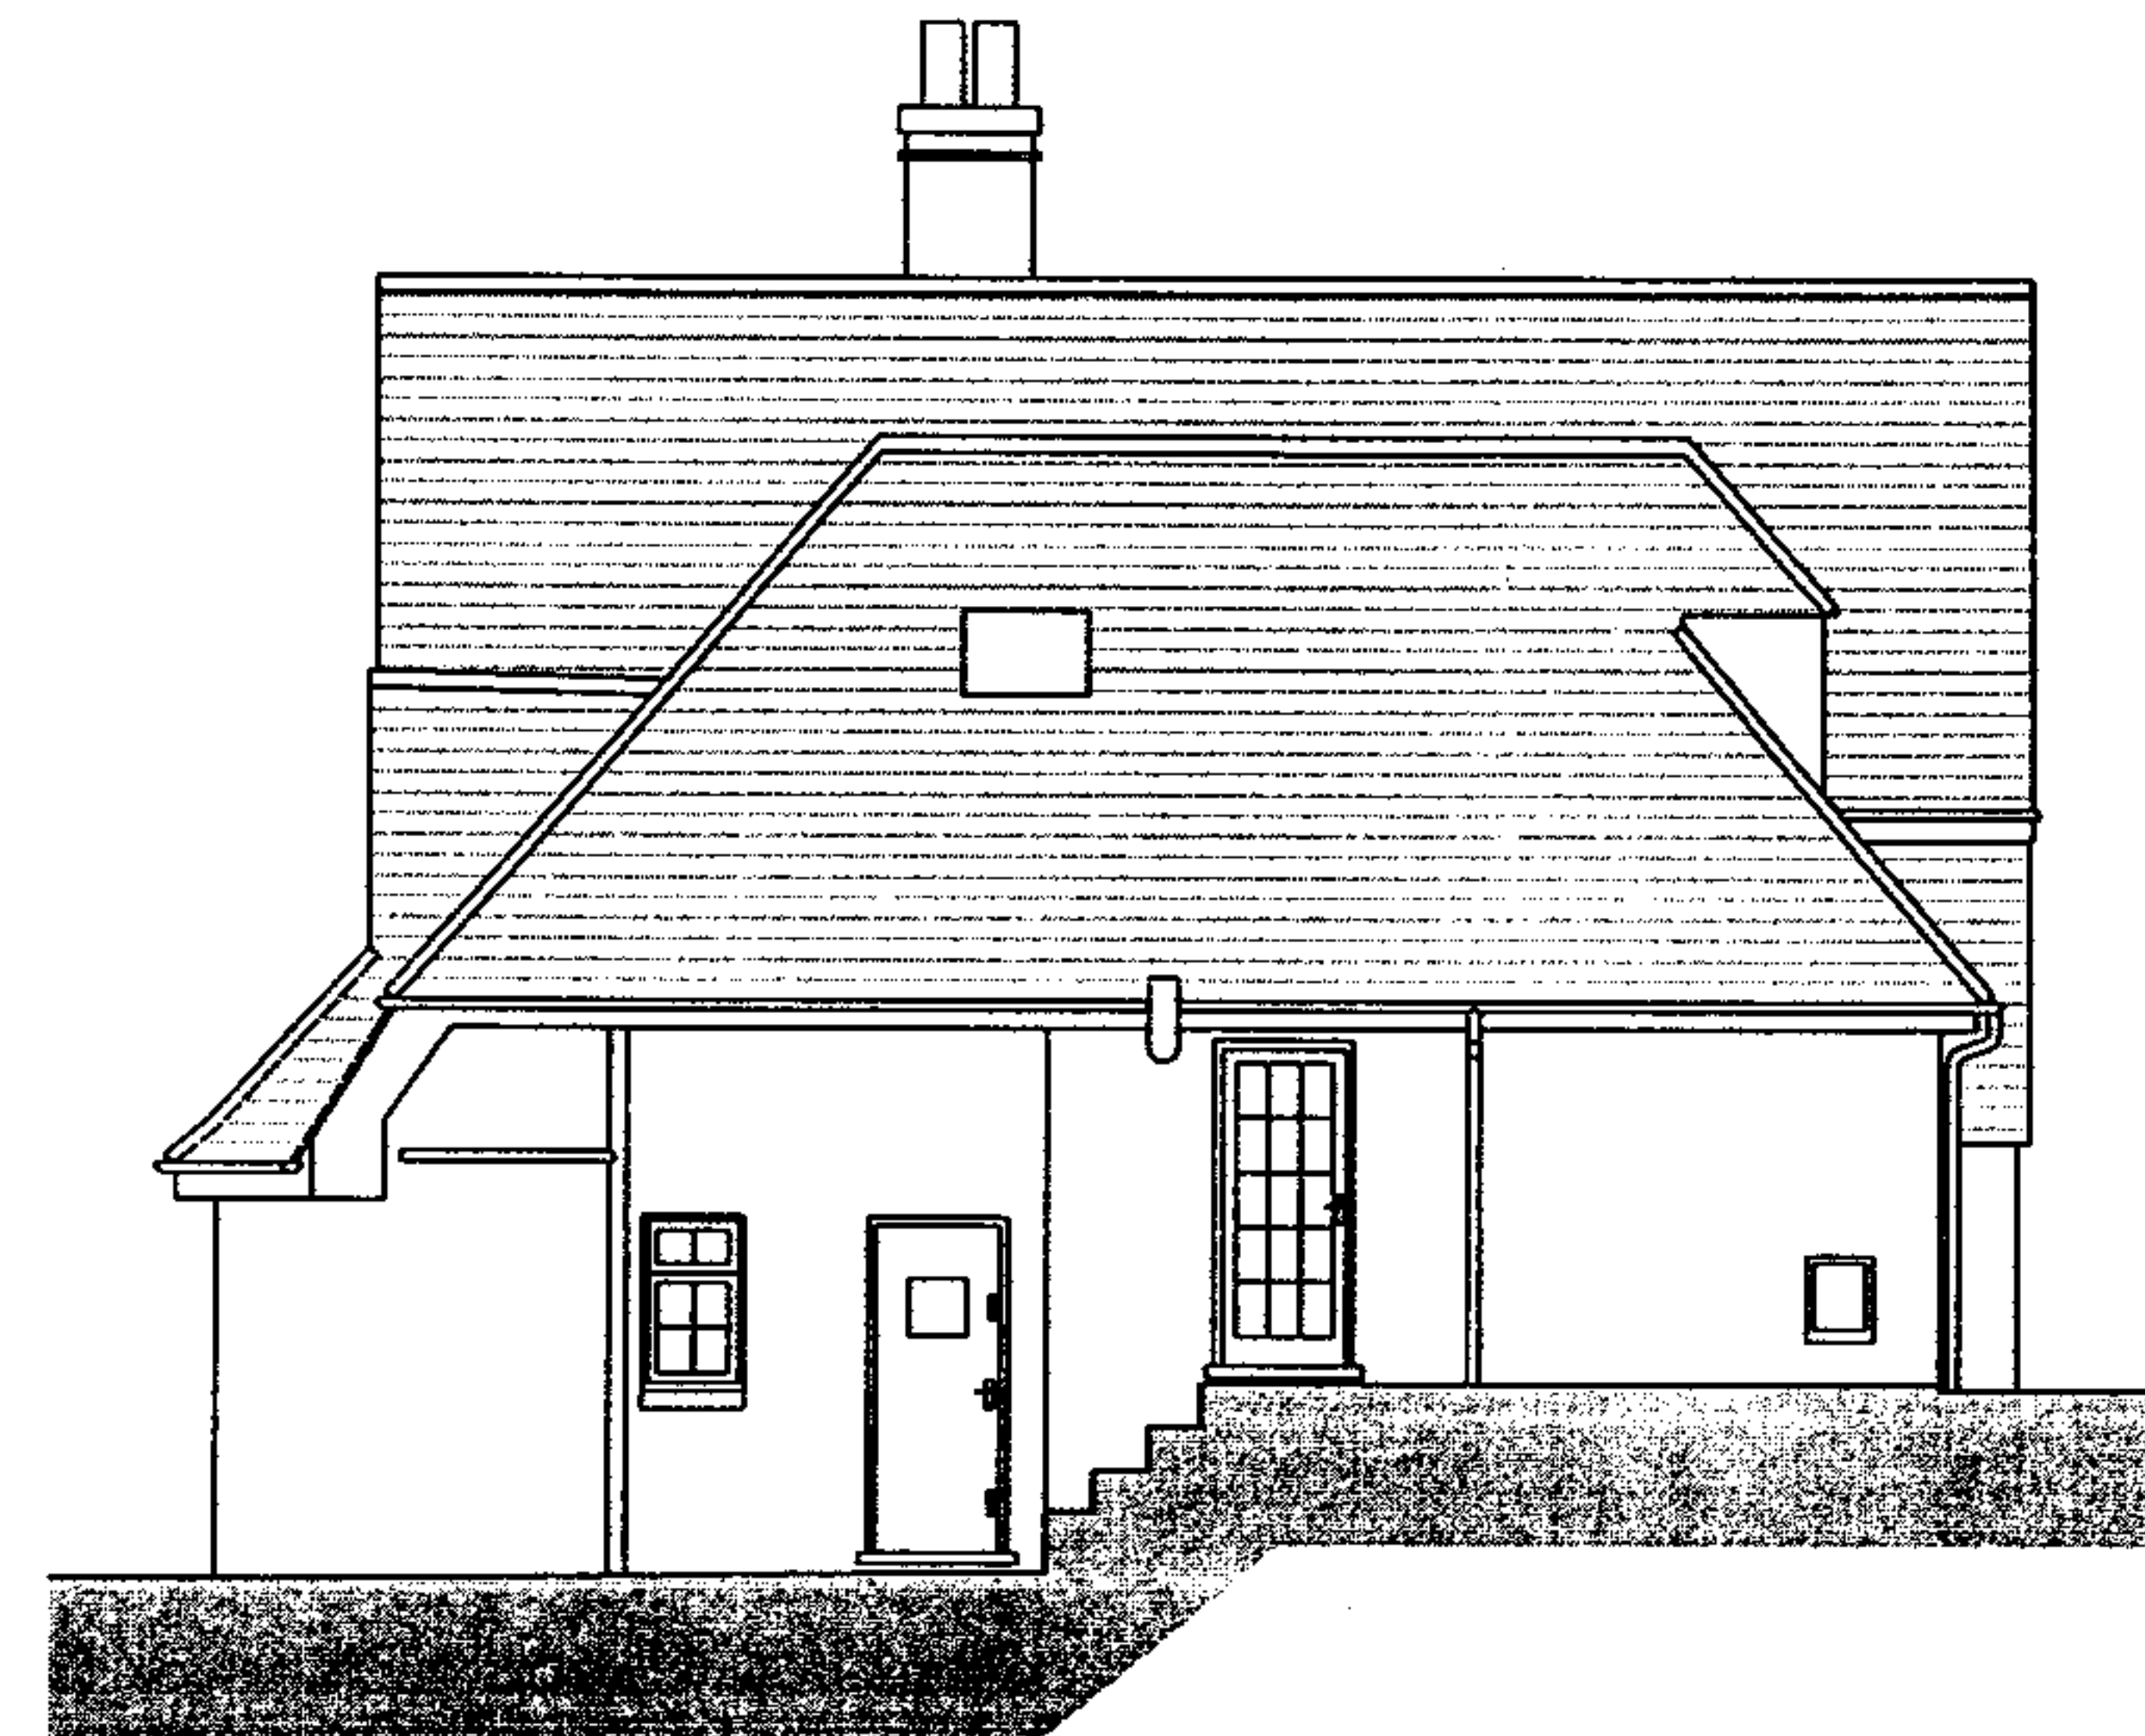


SIDE/ NORTH WEST ELEVATION

This drawing is protected under Copyright and at no time should any portion of this drawing be reproduced or copied without the permission of the Architect.
(Design Copyright Act 1968)

This drawings must not be used for purposes other than that for which it is provided. It is supplied without liability for any errors or omissions.

Responsibility is not accepted for errors made by others in scaling from this drawing.

notes:			
0 First Issue		08.03.07	
no:	rev:	date:	
status: PLANNING			
w o l f f A R C H I T E C T S			
20 artesian road notting hill london w2 5ar tel 0 20 72 293 125 fax 0 20 72 293 257 info@wolffarchitects.co.uk			
project:		19 Greenaway Gardens London	
dwg no:		07-03-EX-113	rev no: 0
drawing title:		North West Elevation Existing	
date:		08.10.07	scale: 1:100

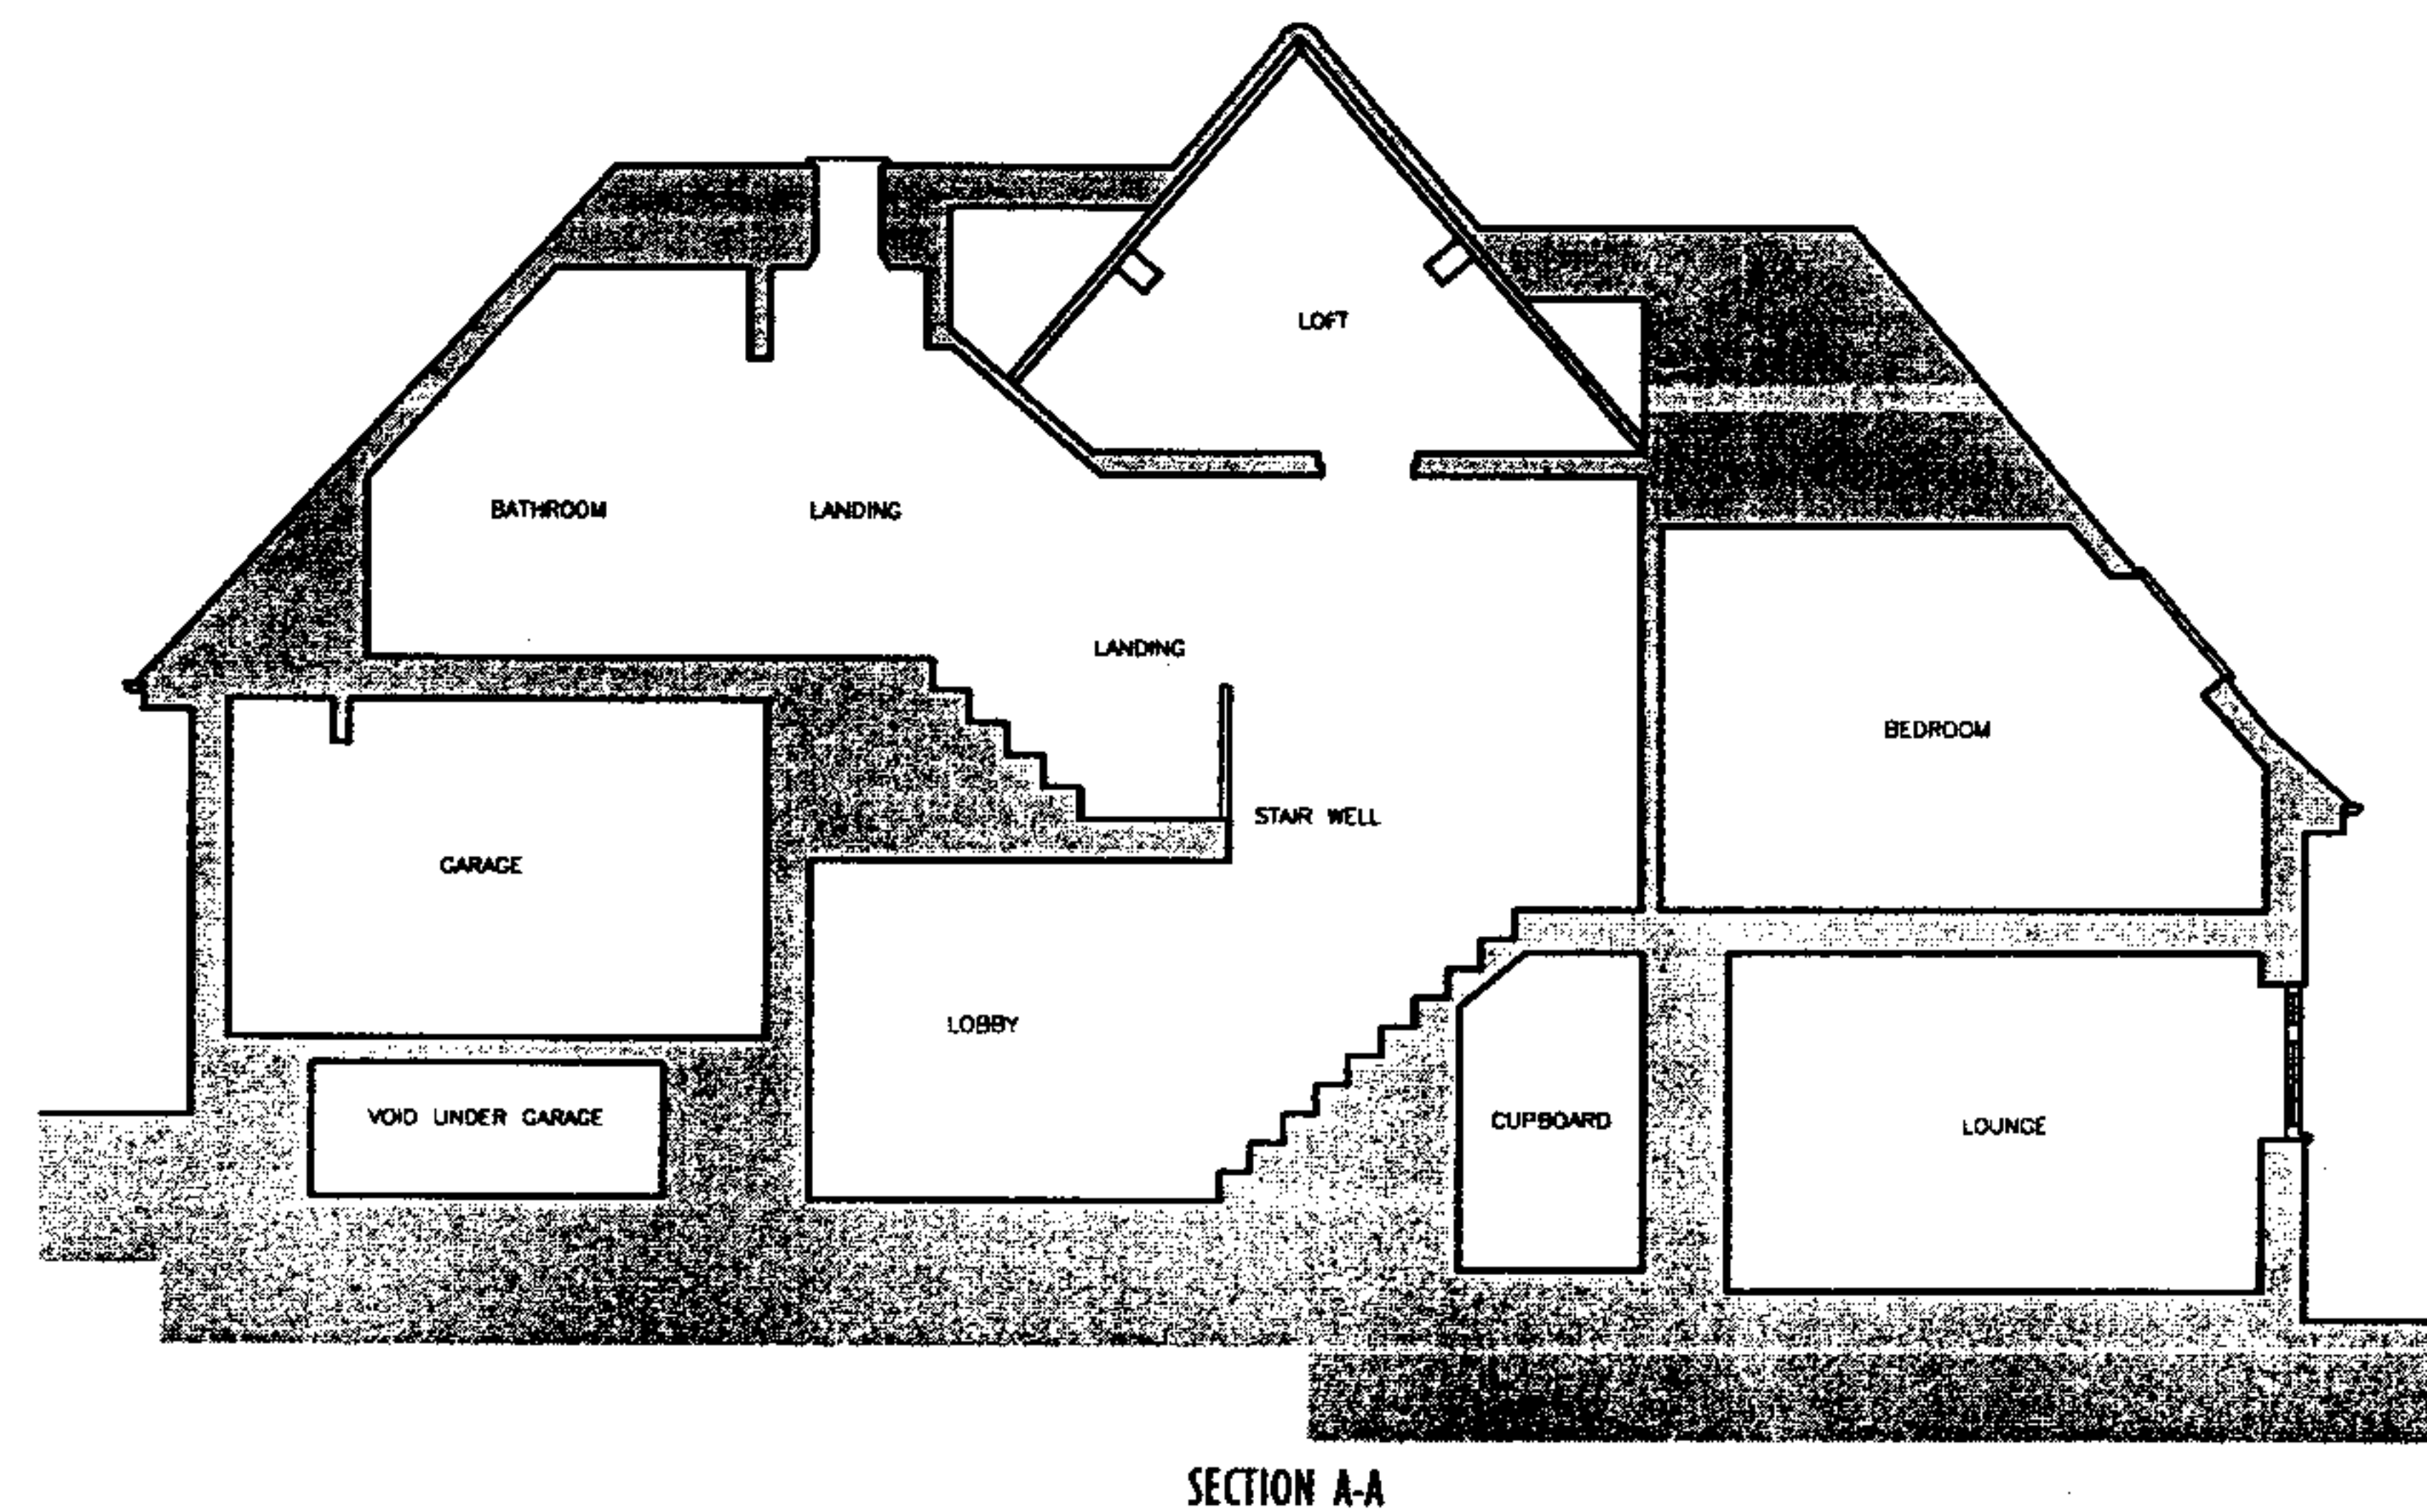


This drawing is protected under Copyright and at no time should any portion of this drawing be reproduced or copied without the permission of the Architect.
(Design Copyright Act 1968)

This drawings must not be used for purposes other than that for which it is provided. It is supplied without liability for any errors or omissions.

Responsibility is not accepted for errors made by others in scaling from this drawing.

notes:		
0	First Issue	08.03.07
no:	rev:	date:
status: PLANNING		
w o l f f A R C H I T E C T S		
20 artesian road notting hill london w2 5ar tel 02072293125 fax 02072293257 info@wolffarchitects.co.uk		
project: 19 Greenaway Gardens London		
dwg no:	07-03-EX-115	rev no: 0
drawing title:	Section A-A Existing	
date:	08.10.07	scale: 1:100

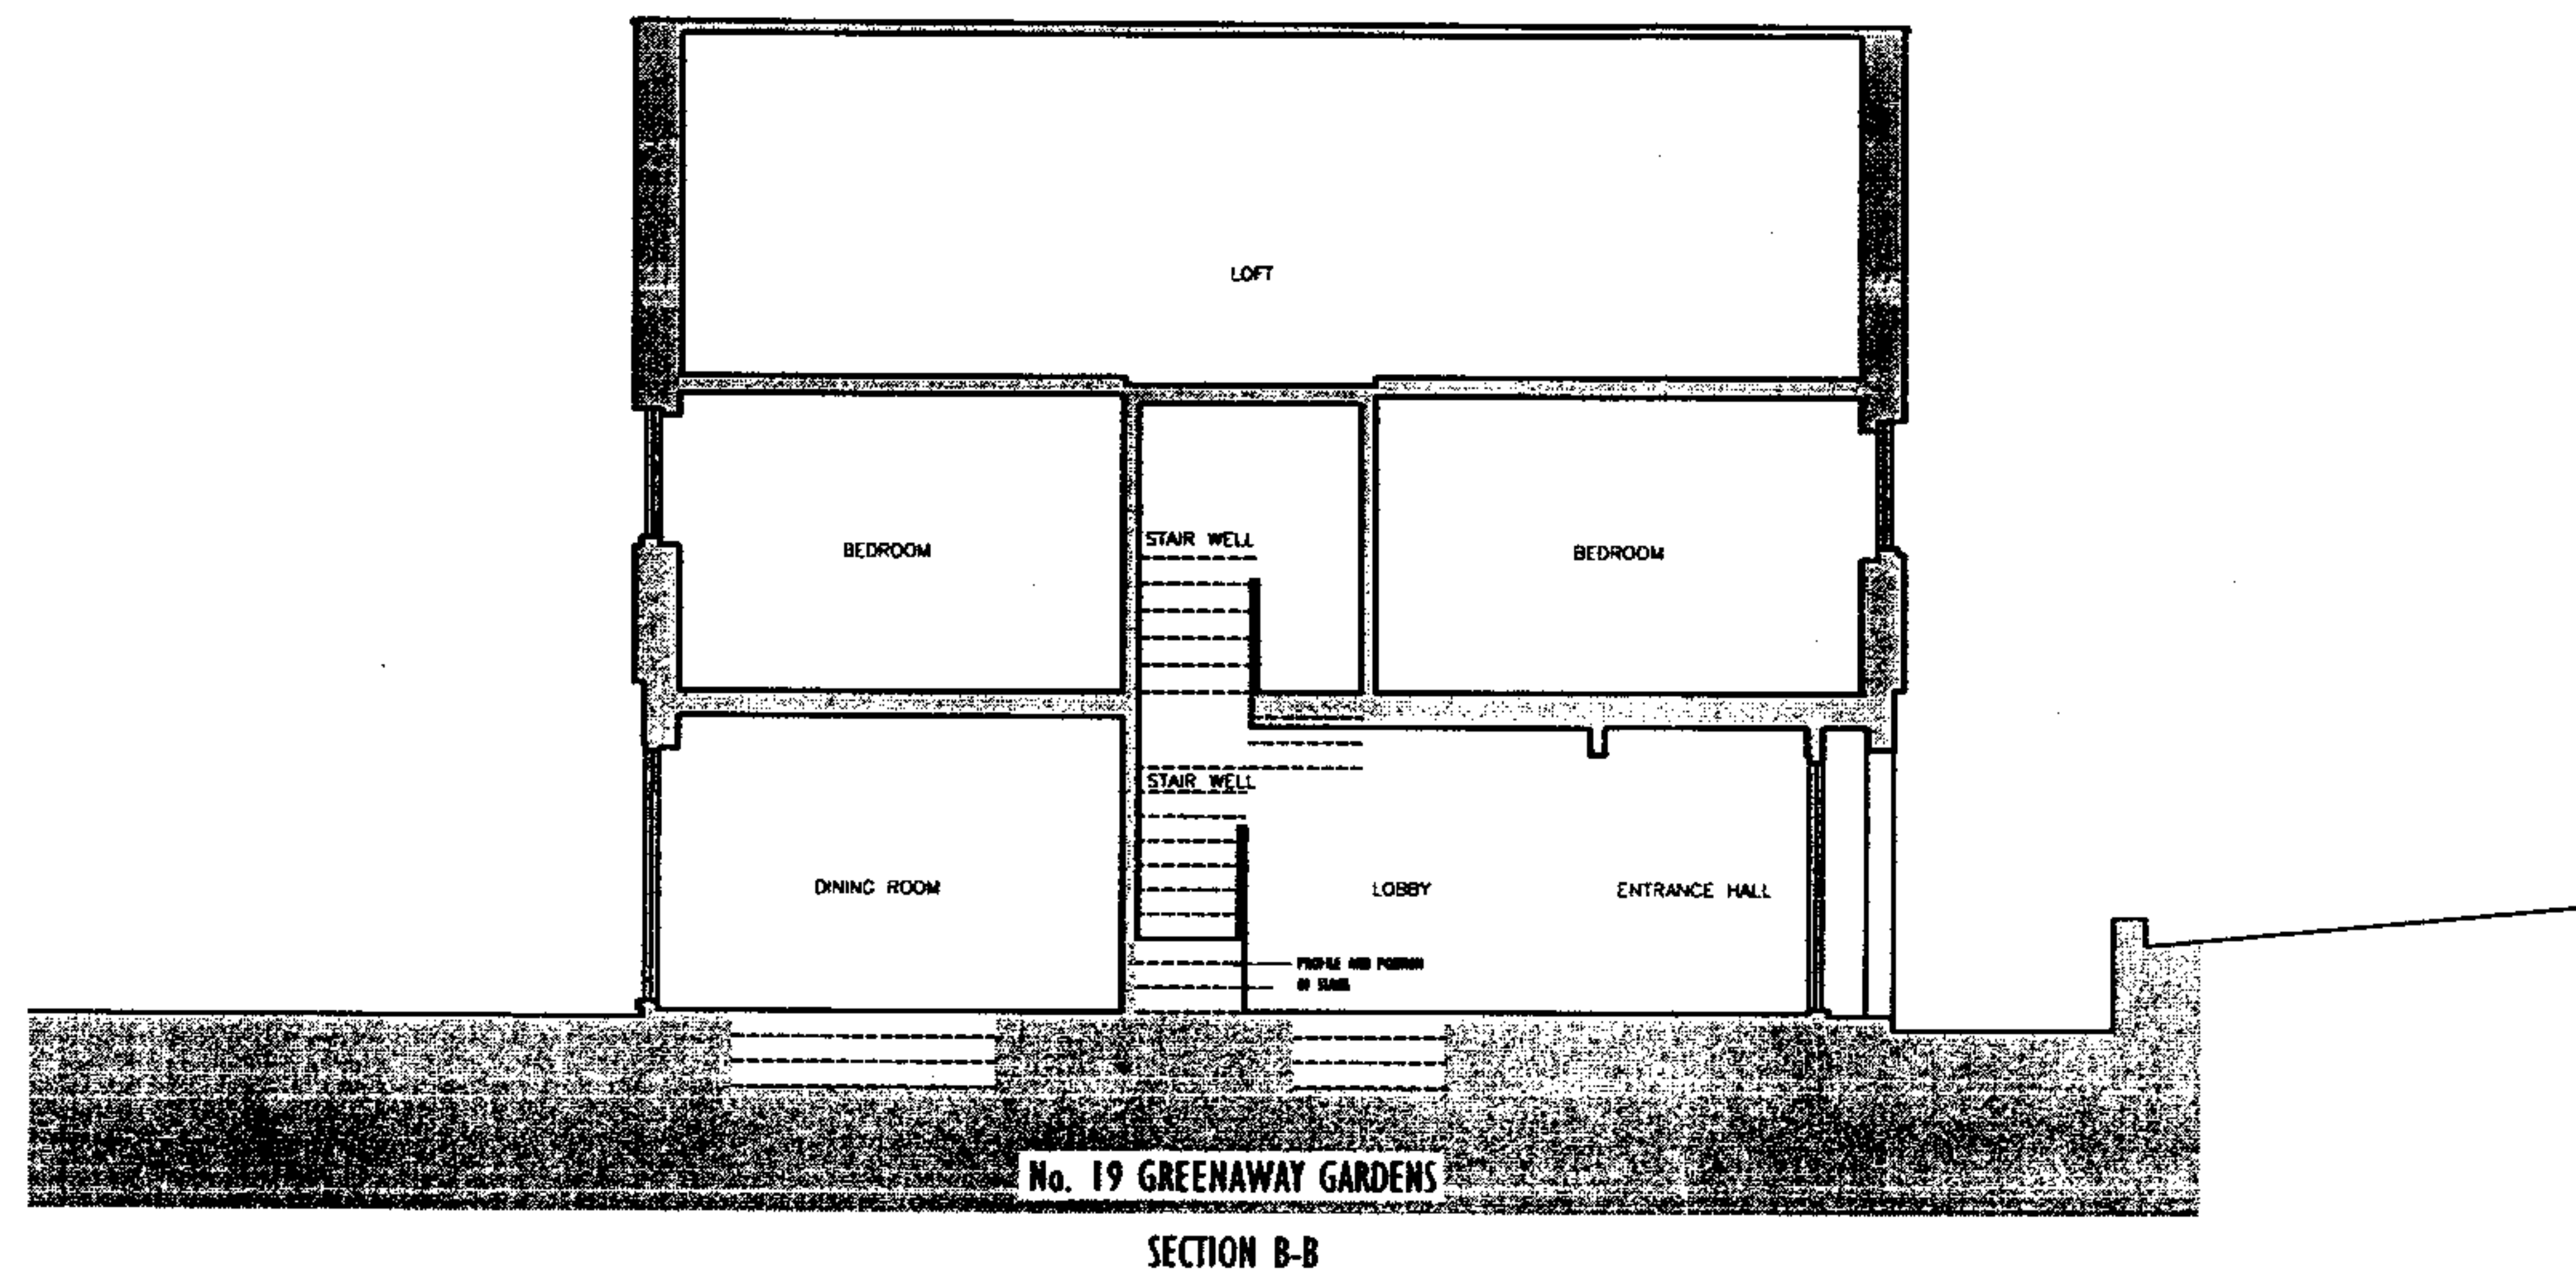

DATE: 14.08.07

This drawing is protected under Copyright and at no time should any portion of this drawing be reproduced or copied without the permission of the Architect.
(Design Copyright Act 1968)

This drawings must not be used for purposes other than that for which it is provided. It is supplied without liability for any errors or omissions.

Responsibility is not accepted for errors made by others in scaling from this drawing.

notes:		
0	First Issue	08.10.07
no:	rev:	date:

status: **PLANNING**

W o l f f
A R C H I T E C T S

20 artesian road
northcote
london w2 5ar
tel 02072293125
fax 02072293257
info@wolffarchitects.co.uk

project:	19 Greenaway Gardens London		
dwg no:	07-03-EX-116	rev no:	0
drawing title:	Section B-B Existing		
date:	08.10.07	scale:	1:100