
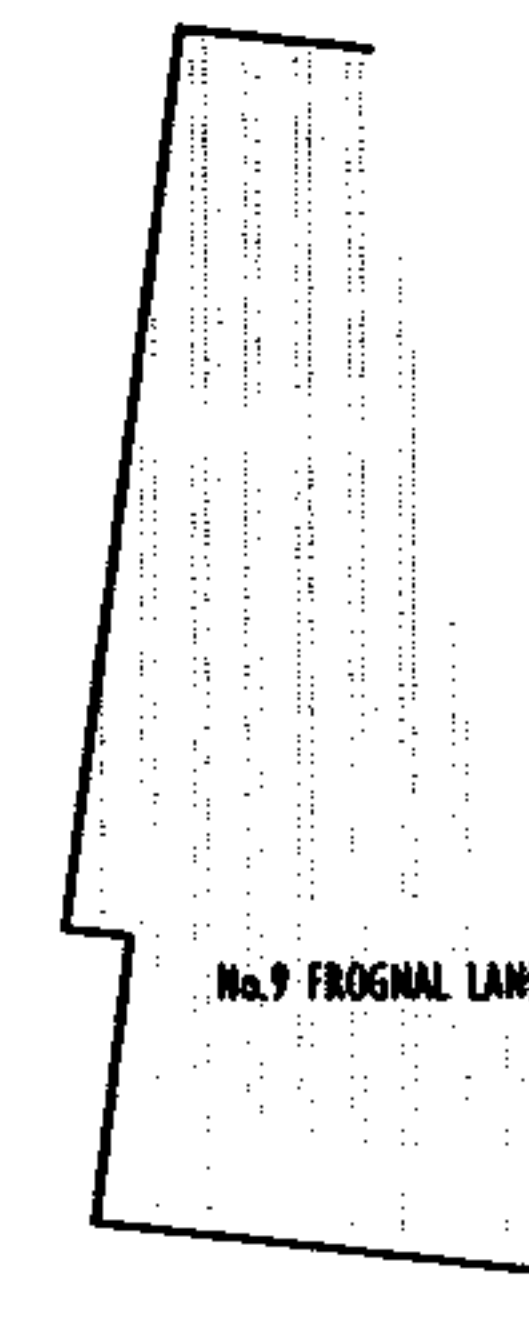
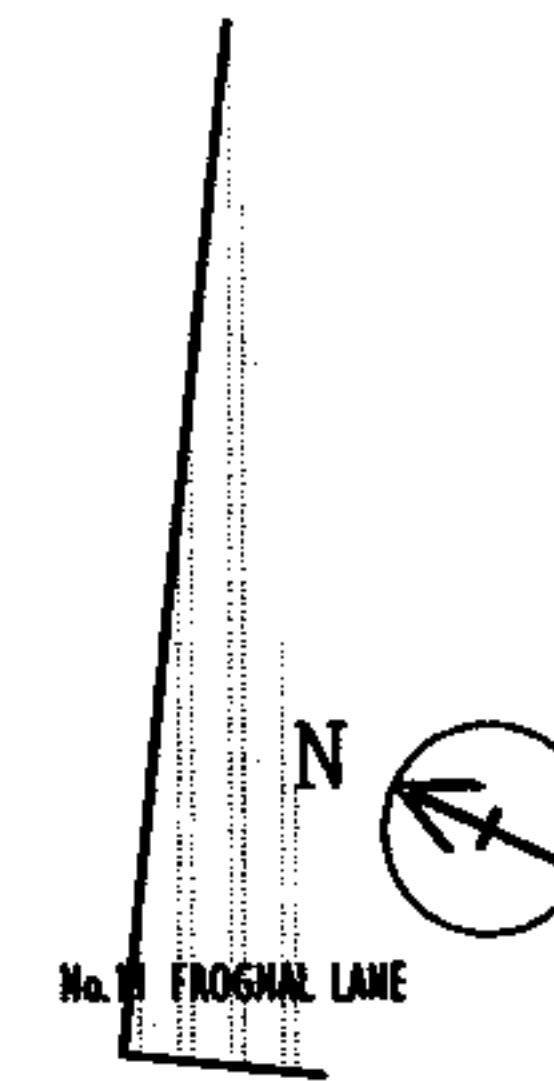


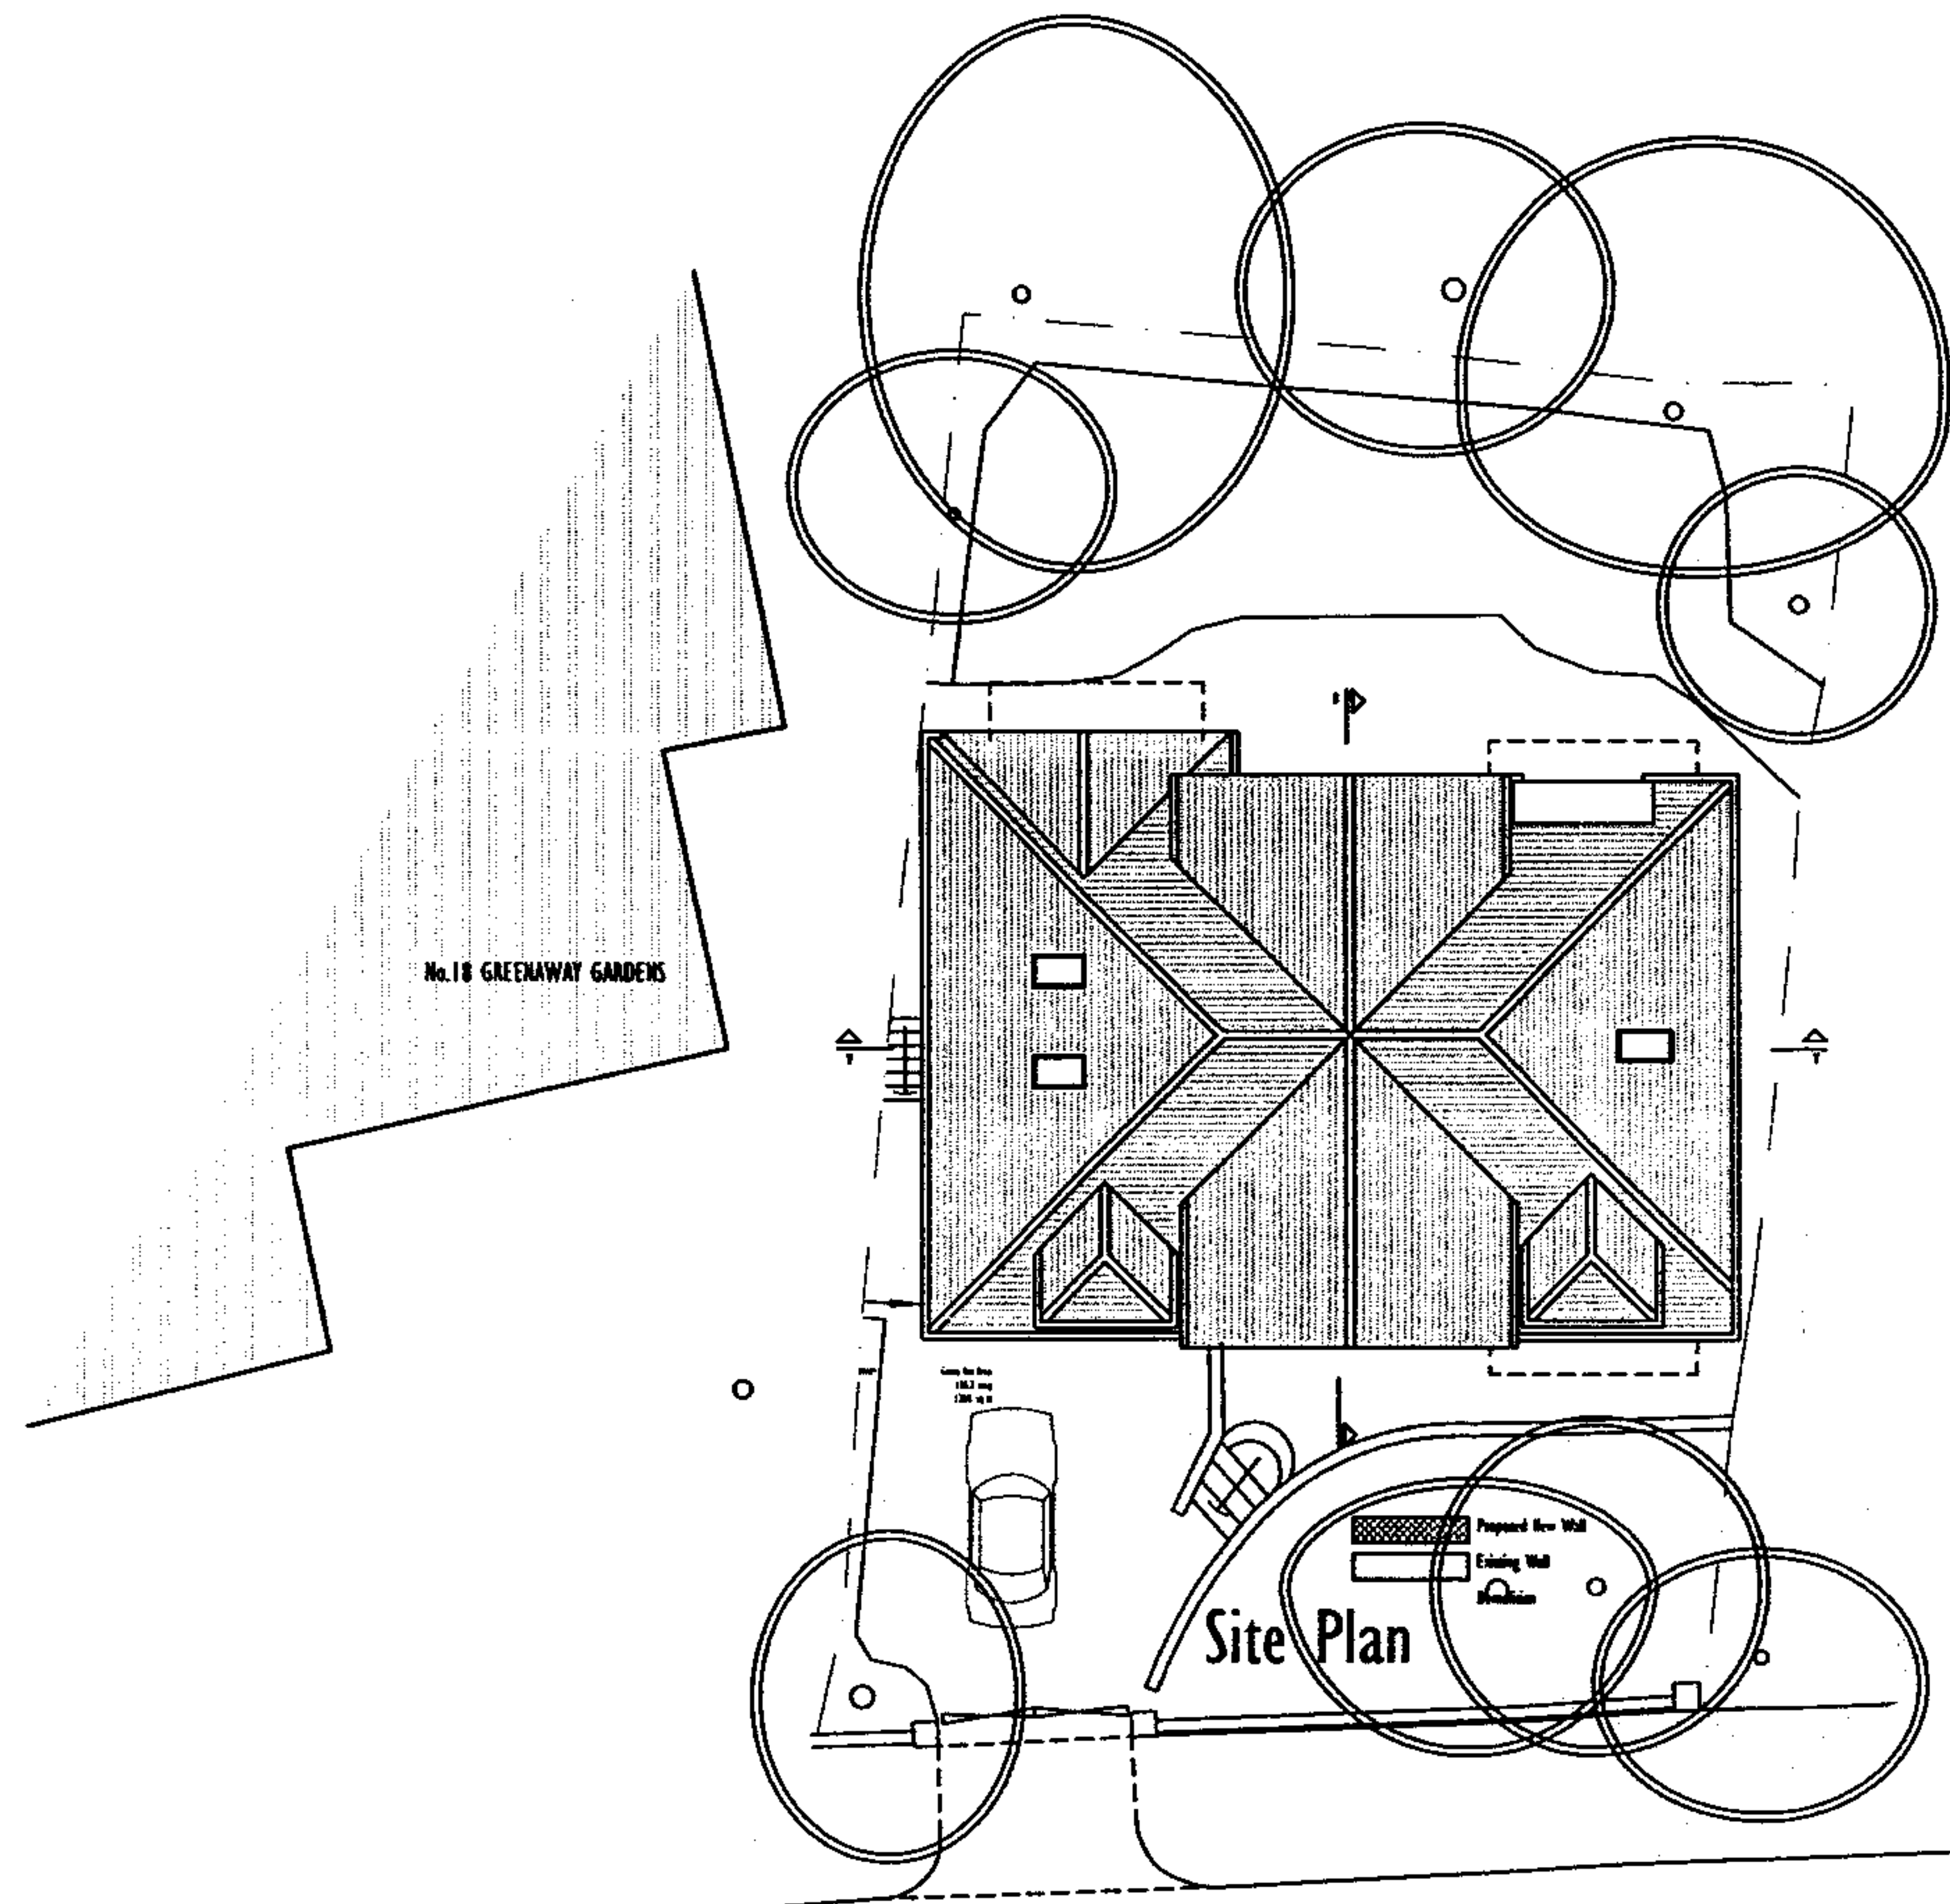


This drawing is protected under Copyright and at no time should any portion of this drawing be reproduced or copied without the permission of the Architect.
(Design Copyright Act 1968)

This drawings must not be used for purposes other than that for which it is provided. It is supplied without liability for any errors or omissions.

Responsibility is not accepted for errors made by others in scaling from this drawing.

notes:		
0	First Issue	08.10.07
no:	rev:	date:
status: PLANNING		
w o l f f A R C H I T E C T S		
20 artesian road notting hill london w2 5ar tel 02072293125 fax 02072293257 info@wolffarchitects.co.uk		
project:	19 Greenaway Gardens London	
dwg no:	07-03-PL-199	rev no: 0
drawing title:	Site Plan Proposed	
date:	08.10.07	scale: 1:200

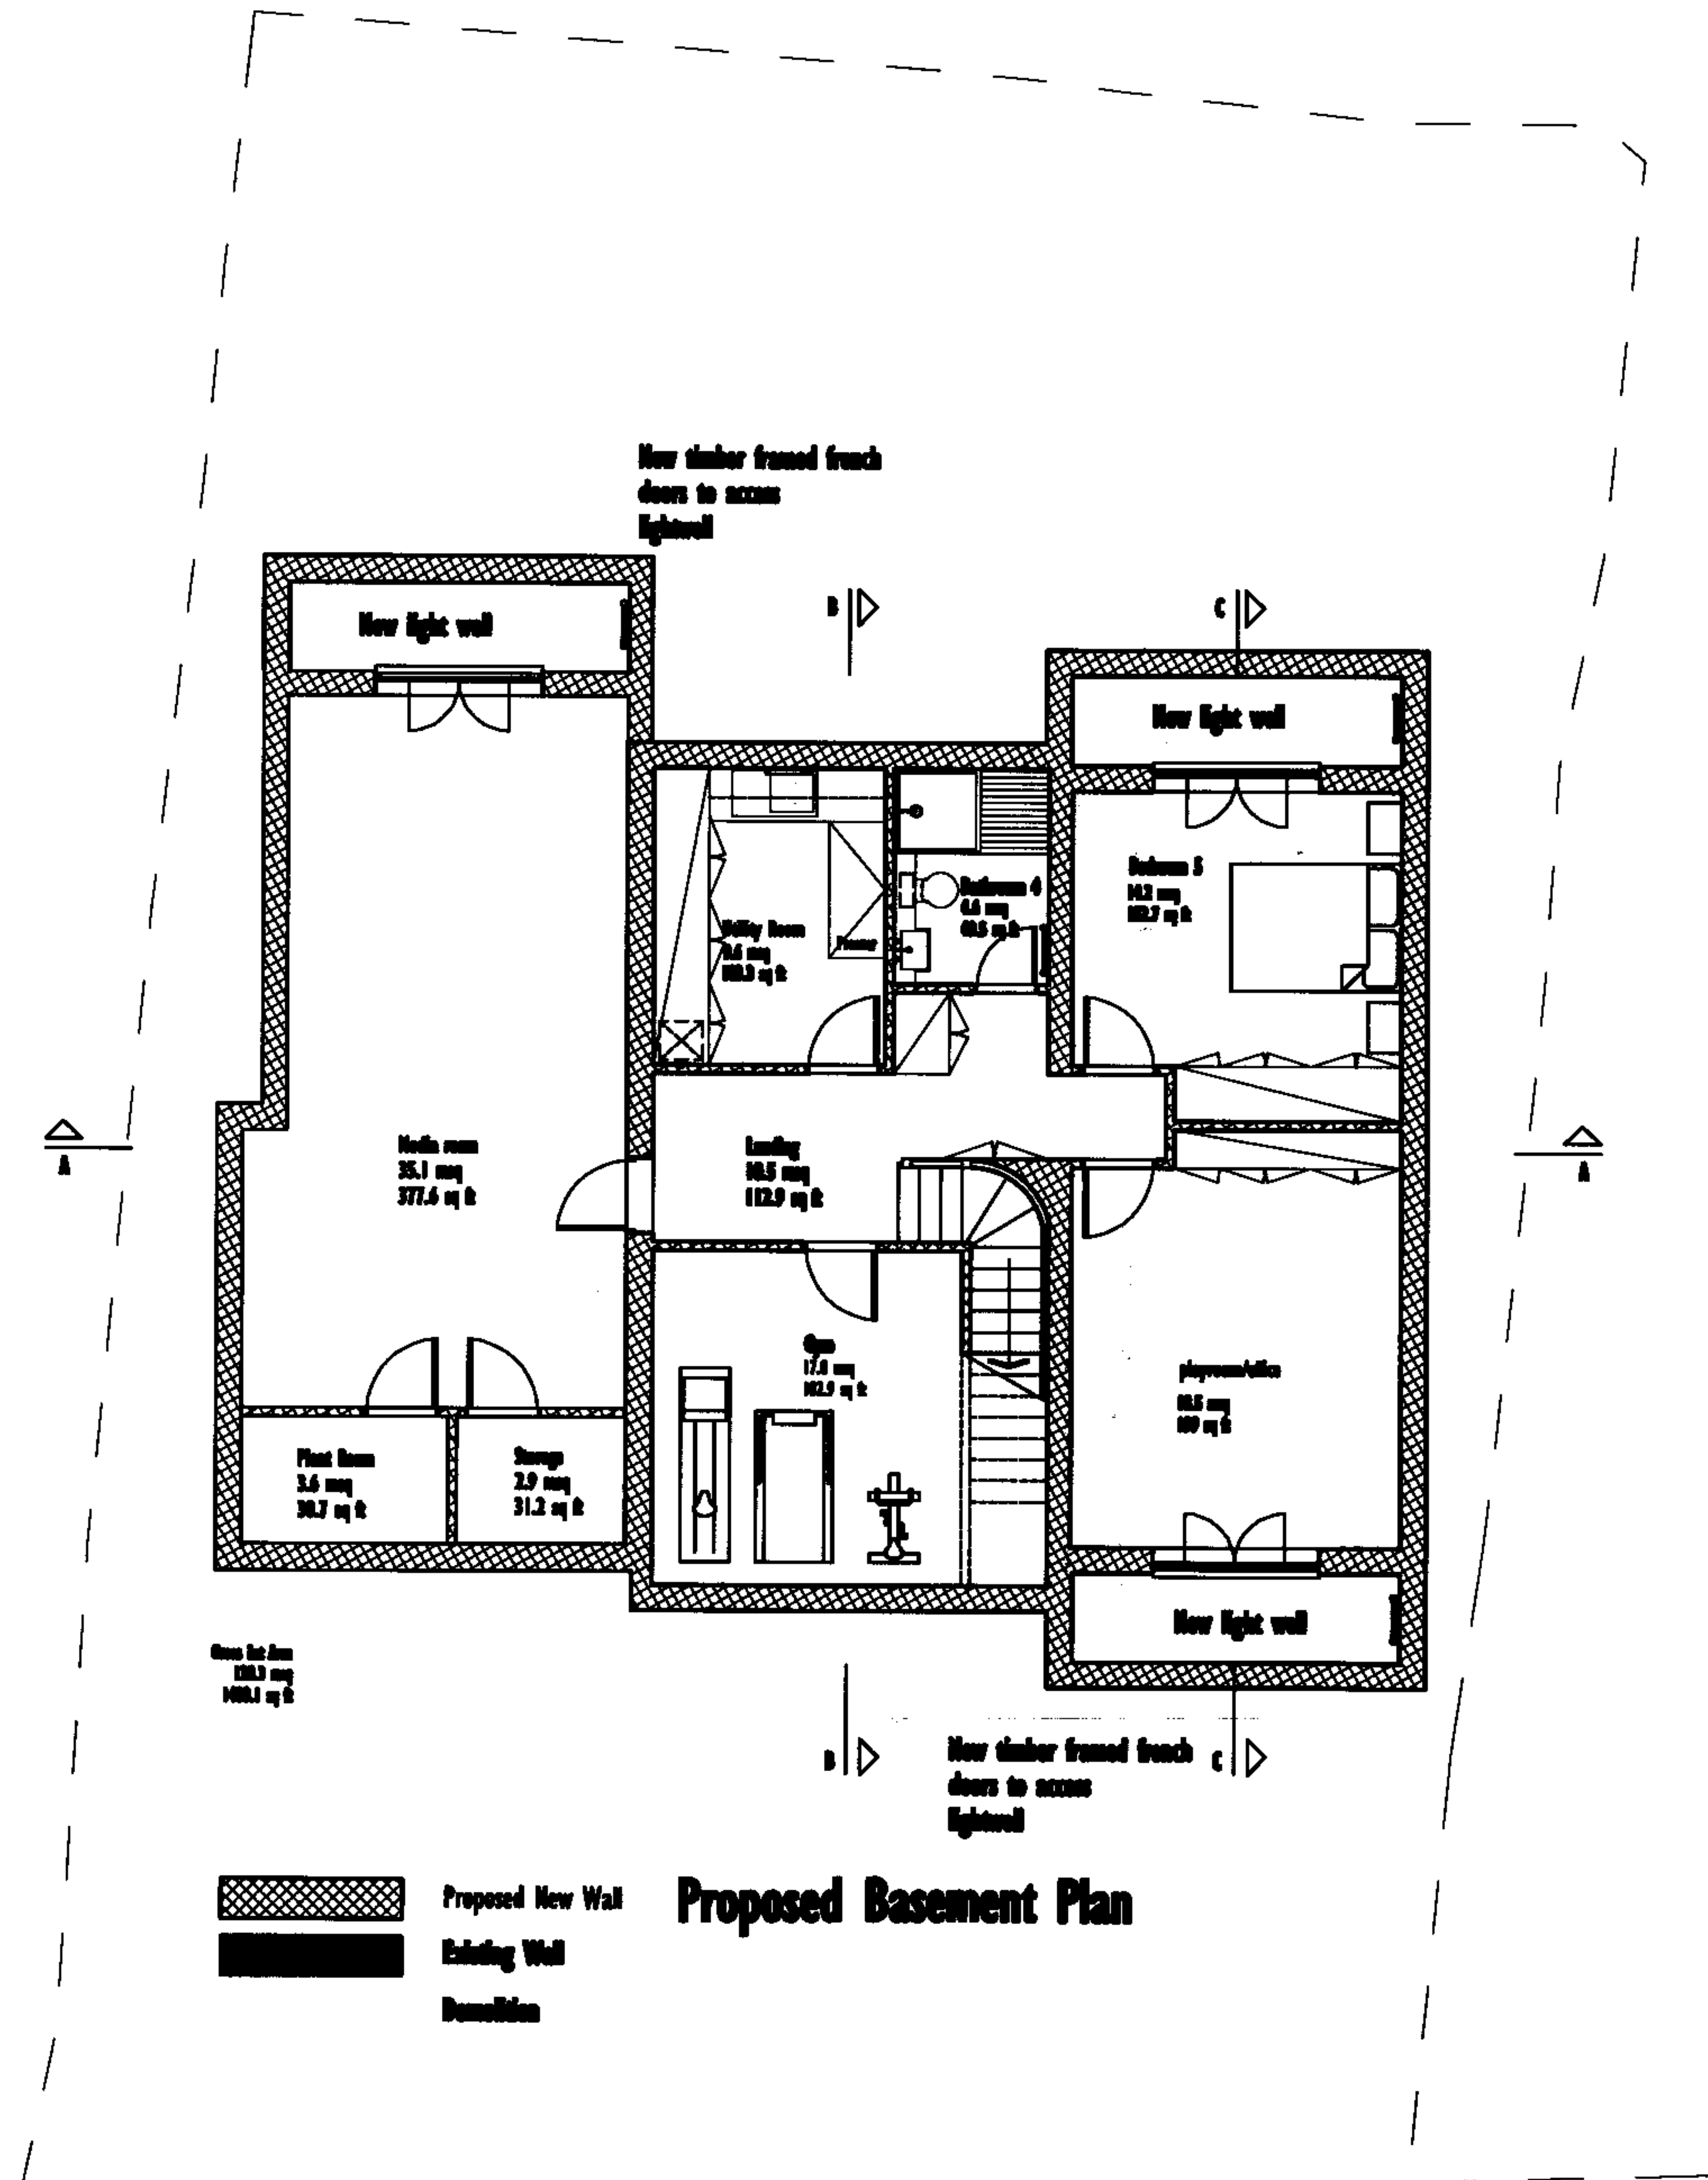

Responsibility is not accepted for errors made by others in sailing from this club.


**M
E
E** **PLANNING**

w o l f f
ARCHITECTS

20 arcosian road
notting hill
london w2 5ar
tel 0207 2293125
fax 0207 2293257
info@wolffarchitects.co.uk

Project	19 Greenaway Gardens London		
drawing no.	07-03-PL-200	REV	B
drawing title	Basement Plan Proposed		
date	08.10.07	REV	1:100

RECEIVED
- 6 NOV 2007

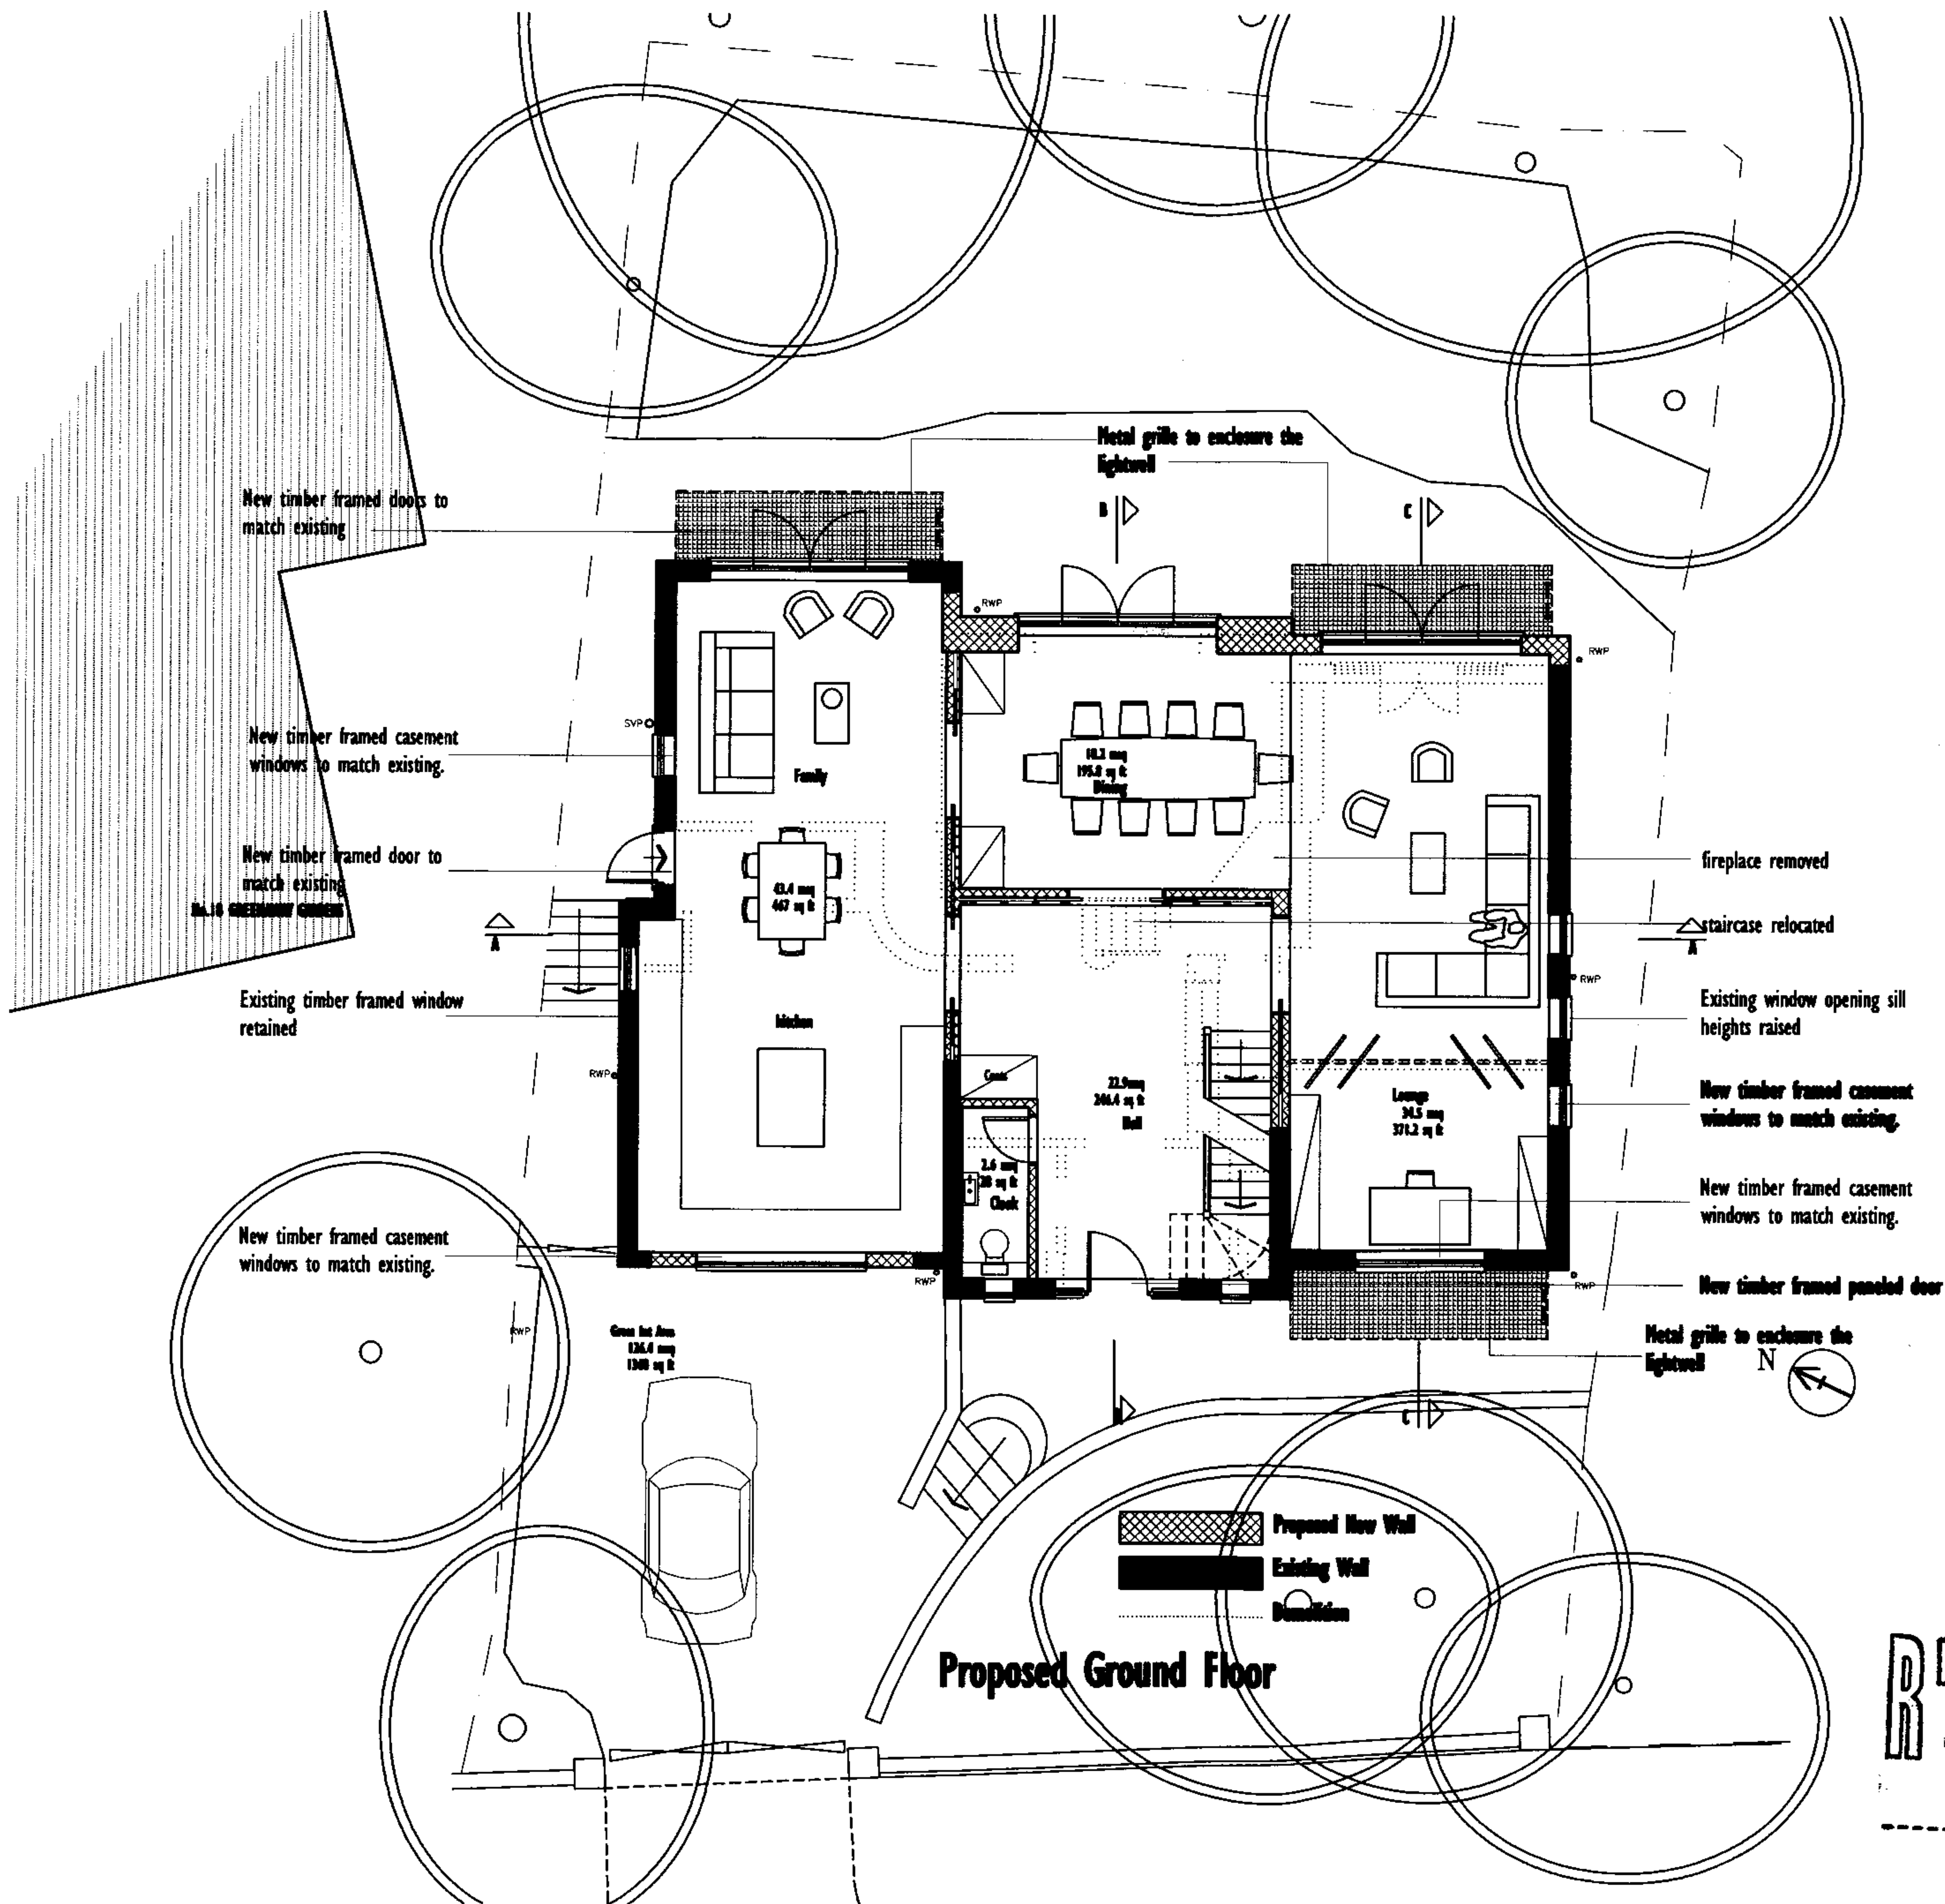

This drawing is protected under Copyright and at no time should any portion of this drawing be reproduced or copied without the permission of the Architect.
(Design Copyright Act 1988)

This drawing must not be used for purposes other than that for which it is provided. It is supplied without liability for any errors or omissions.

Responsibility is not accepted for errors made by others in scaling from this drawing.

NOTES		
D	Minor Changes	12.10.07
C	Minor Changes	17.07.07
B	Minor Changes	13.06.07
A	Minor Changes	29.03.07
0	First Issue	08.03.07
REV		date

STATUS: **PLANNING**

W O L F F
A R C H I T E C T S

20 artesian road
notting hill
london w2 5ar
tel 0 20 7 2 2 9 3 1 2 5
fax 0 20 7 2 2 9 3 2 5 7
info @ wolffarchitects.co.uk

Project: **19 Greenaway Gardens
London**

dwg no: **07-03-PL-201** rev no: **D**

drawing title: **Ground Floor Plan
Proposed**

date: **12.10.07** scale: **1:100**

RECEIVED
6 NOV 2007

This drawings must not be used for purposes other than that for which it is provided. It is supplied without liability for any errors or omissions.

Responsibility is not accepted for errors made by others in scaling from this drawing.

notes:

E	Dormers position	12.10.07
D	Minor Changes	17.07.07
C	Minor Changes	13.06.07
B	Minor Changes	16.04.07
A	Minor Changes	29.03.07
O	First Issue	08.03.07

no: rev: date:

status: **PLANNING**

W O I F F
A R C H I T E C T S


20 artesian road
notting hill
london w2 5ar
tel 020 722 2931 25
fax 020 722 2932 57
info@wolflarchitects.co.uk

ject: 19 Greenaway Gardens
London

dwg no:	07-03-PL-202	ev no:	E
---------	--------------	--------	---

Drawing title: **First Floor Plan
Proposed**

date:	08.10.07	scale:	1:100
-------	----------	--------	-------

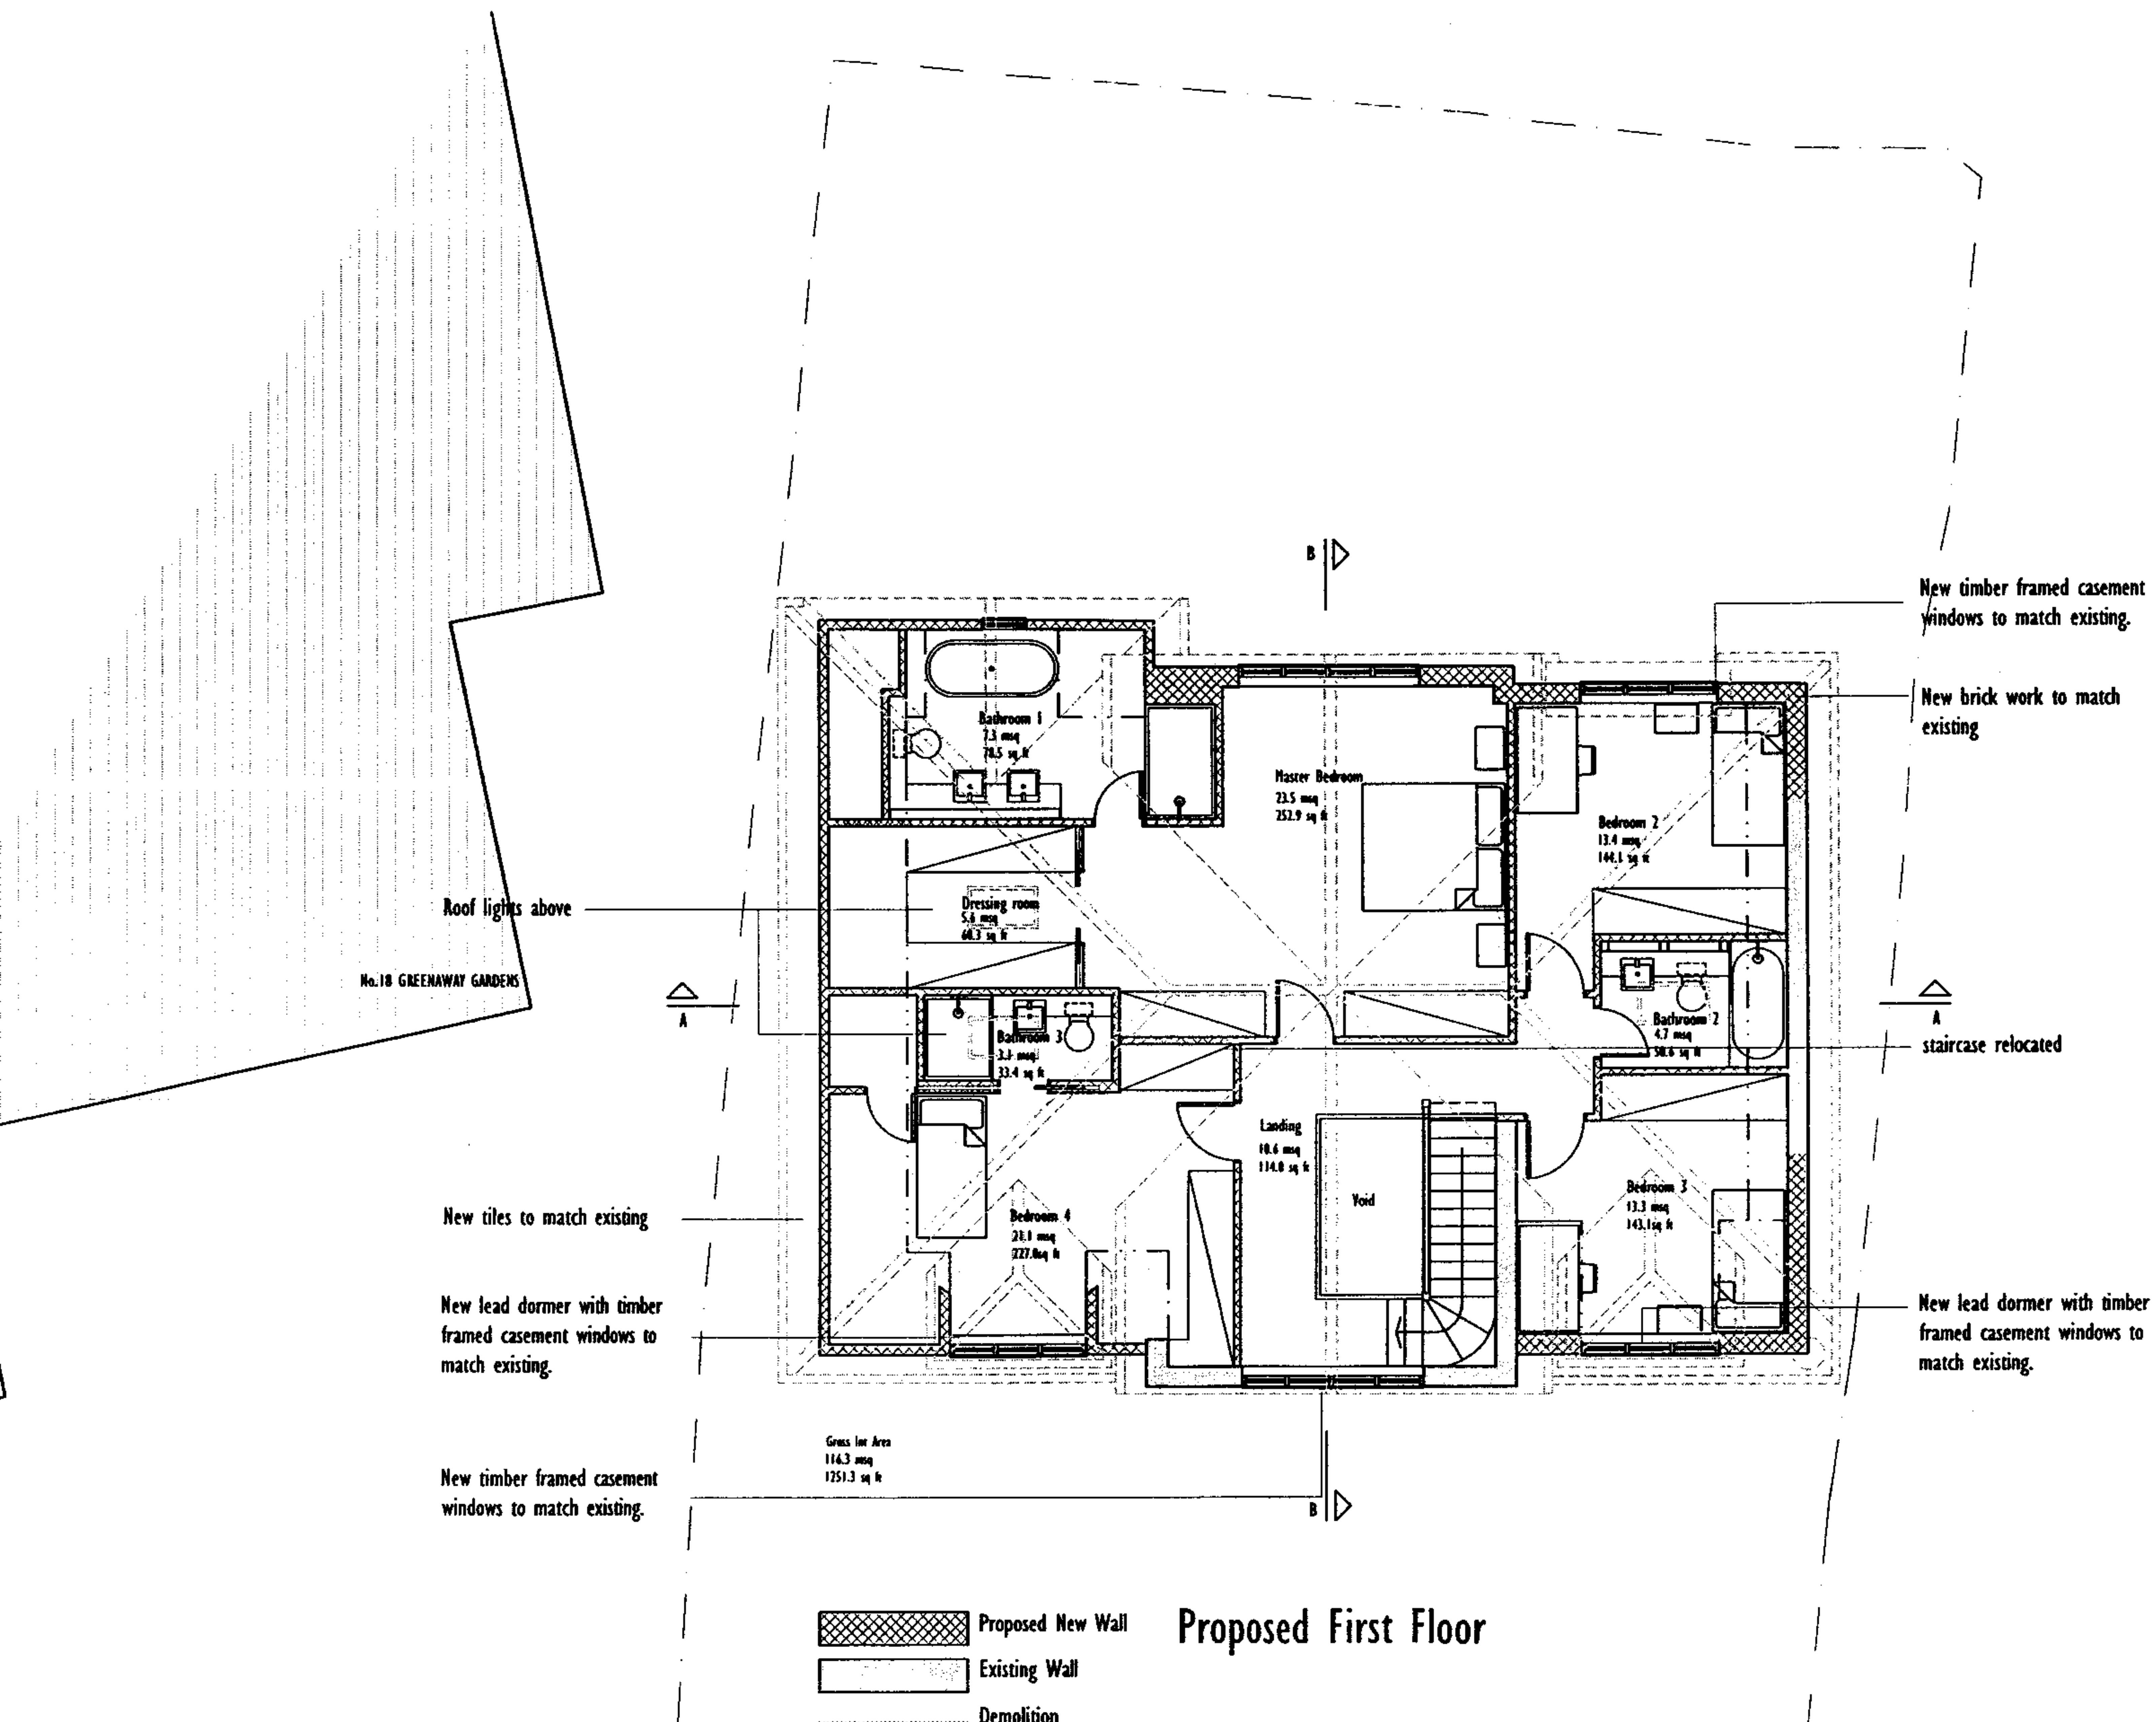

Responsibility is not accepted for errors made by others in scaling from this drawing.



notes:

D	Dormers and roof light position	12.10.07
C	Minor Changes	17.07.07
B	Minor Changes	13.06.07
A	Minor Changes	29.03.07
0	First Issue	08.03.07

no: _____
rev: _____
date: _____

status: **PLANNING**

W O I F F
A R C H I T E C T S

20 artesian road
notting hill
london w2 5ar
tel 02072293125
fax 02072293257
info@wolfarchitects.co.uk

ject: **19 Greenaway Gardens**
London

dwg no:	07-03-PL-204	rev no:	D
---------	--------------	---------	---

Drawing title: Roof Plan
Proposed

date:	08.10.07	scale:	1:100
-------	----------	--------	-------

Responsibility is not accepted for errors made by others in scaling from this drawing.

Existing chimney removed

New tiles to match existing

Existing tiled cladding replaced

New velux roof light

New timber framed casement windows to match existing.

New brick work to match existing

New light well

No. 19 GREENAWAY GARDENS
PROPOSED SIDE/ SOUTH EAST ELEVATION


no:	rev:	date:
D	Minor Changes	12.10.07
C	Minor Changes	17.07.07
B	Minor Changes	13.06.07
A	Minor Changes	29.03.07
0	First Issue	08.03.07

status: **PLANNING**

W O I F F
A R C H I T E C T S

20 artesian road
notting hill
london w2 5ar
tel 020 722 93125
fax 020 722 93257
info@wolffarchitects.co.uk

project:	19 Greenaway Gardens London		
dwg no:	07-03-PL-211	rev no:	D
drawing title:	South East Elevation Proposed		
date:	08.10.07	scale:	1:100

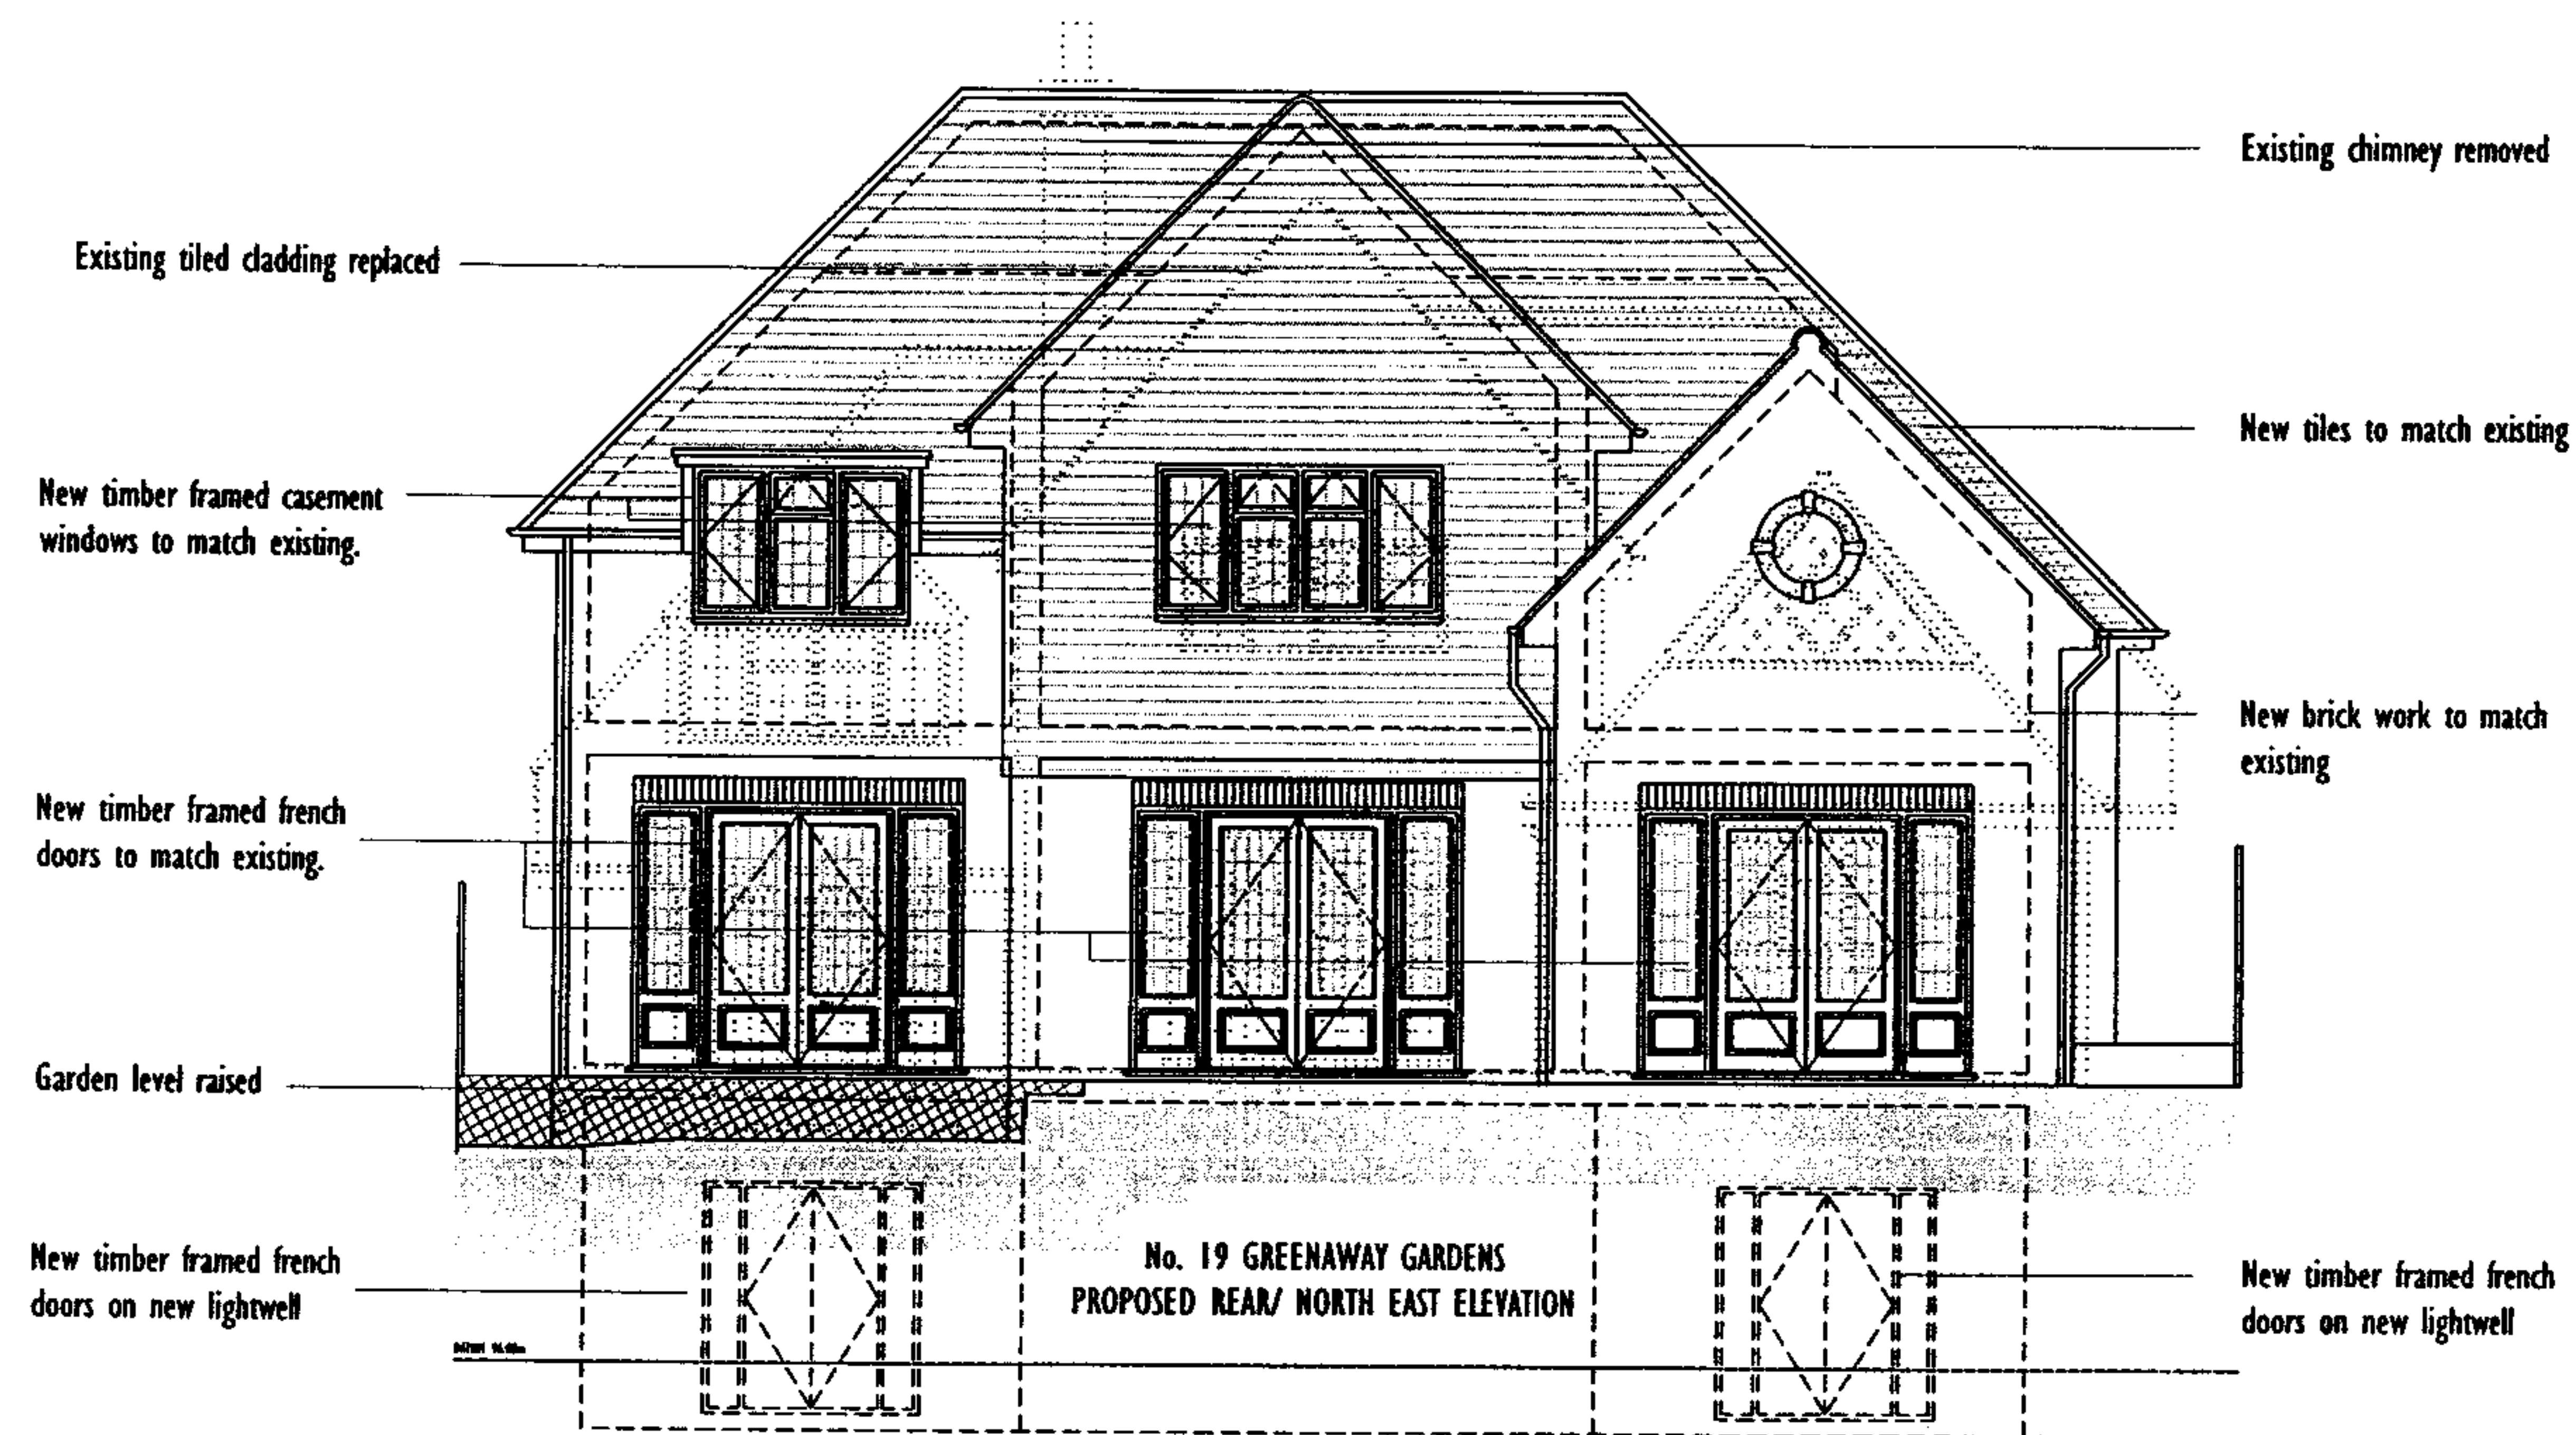

This drawing is protected under Copyright and at no time should any portion of this drawing be reproduced or copied without the permission of the Architect.
(Design Copyright Act 1968)

This drawings must not be used for purposes other than that for which it is provided. It is supplied without liability for any errors or omissions.

Responsibility is not accepted for errors made by others in scaling from this drawing.


notes:		
D	Minor Changes	12.10.07
C	Minor Changes	17.07.07
B	Minor Changes	13.06.07
A	Minor Changes	29.03.07
0	First Issue	08.03.07
no:	rev:	date:

status: **PLANNING**

w o l f f
A R C H I T E C T S

20 artesian road
notting hill
london w2 5ar
tel 02072293125
fax 02072293257
info@wolffarchitects.co.uk

project:	19 Greenaway Gardens London		
dwg no:	07-03-PL-212	rev no:	D
drawing title:	Rear Elevation Proposed		
date:	08.10.07	scale:	1:100

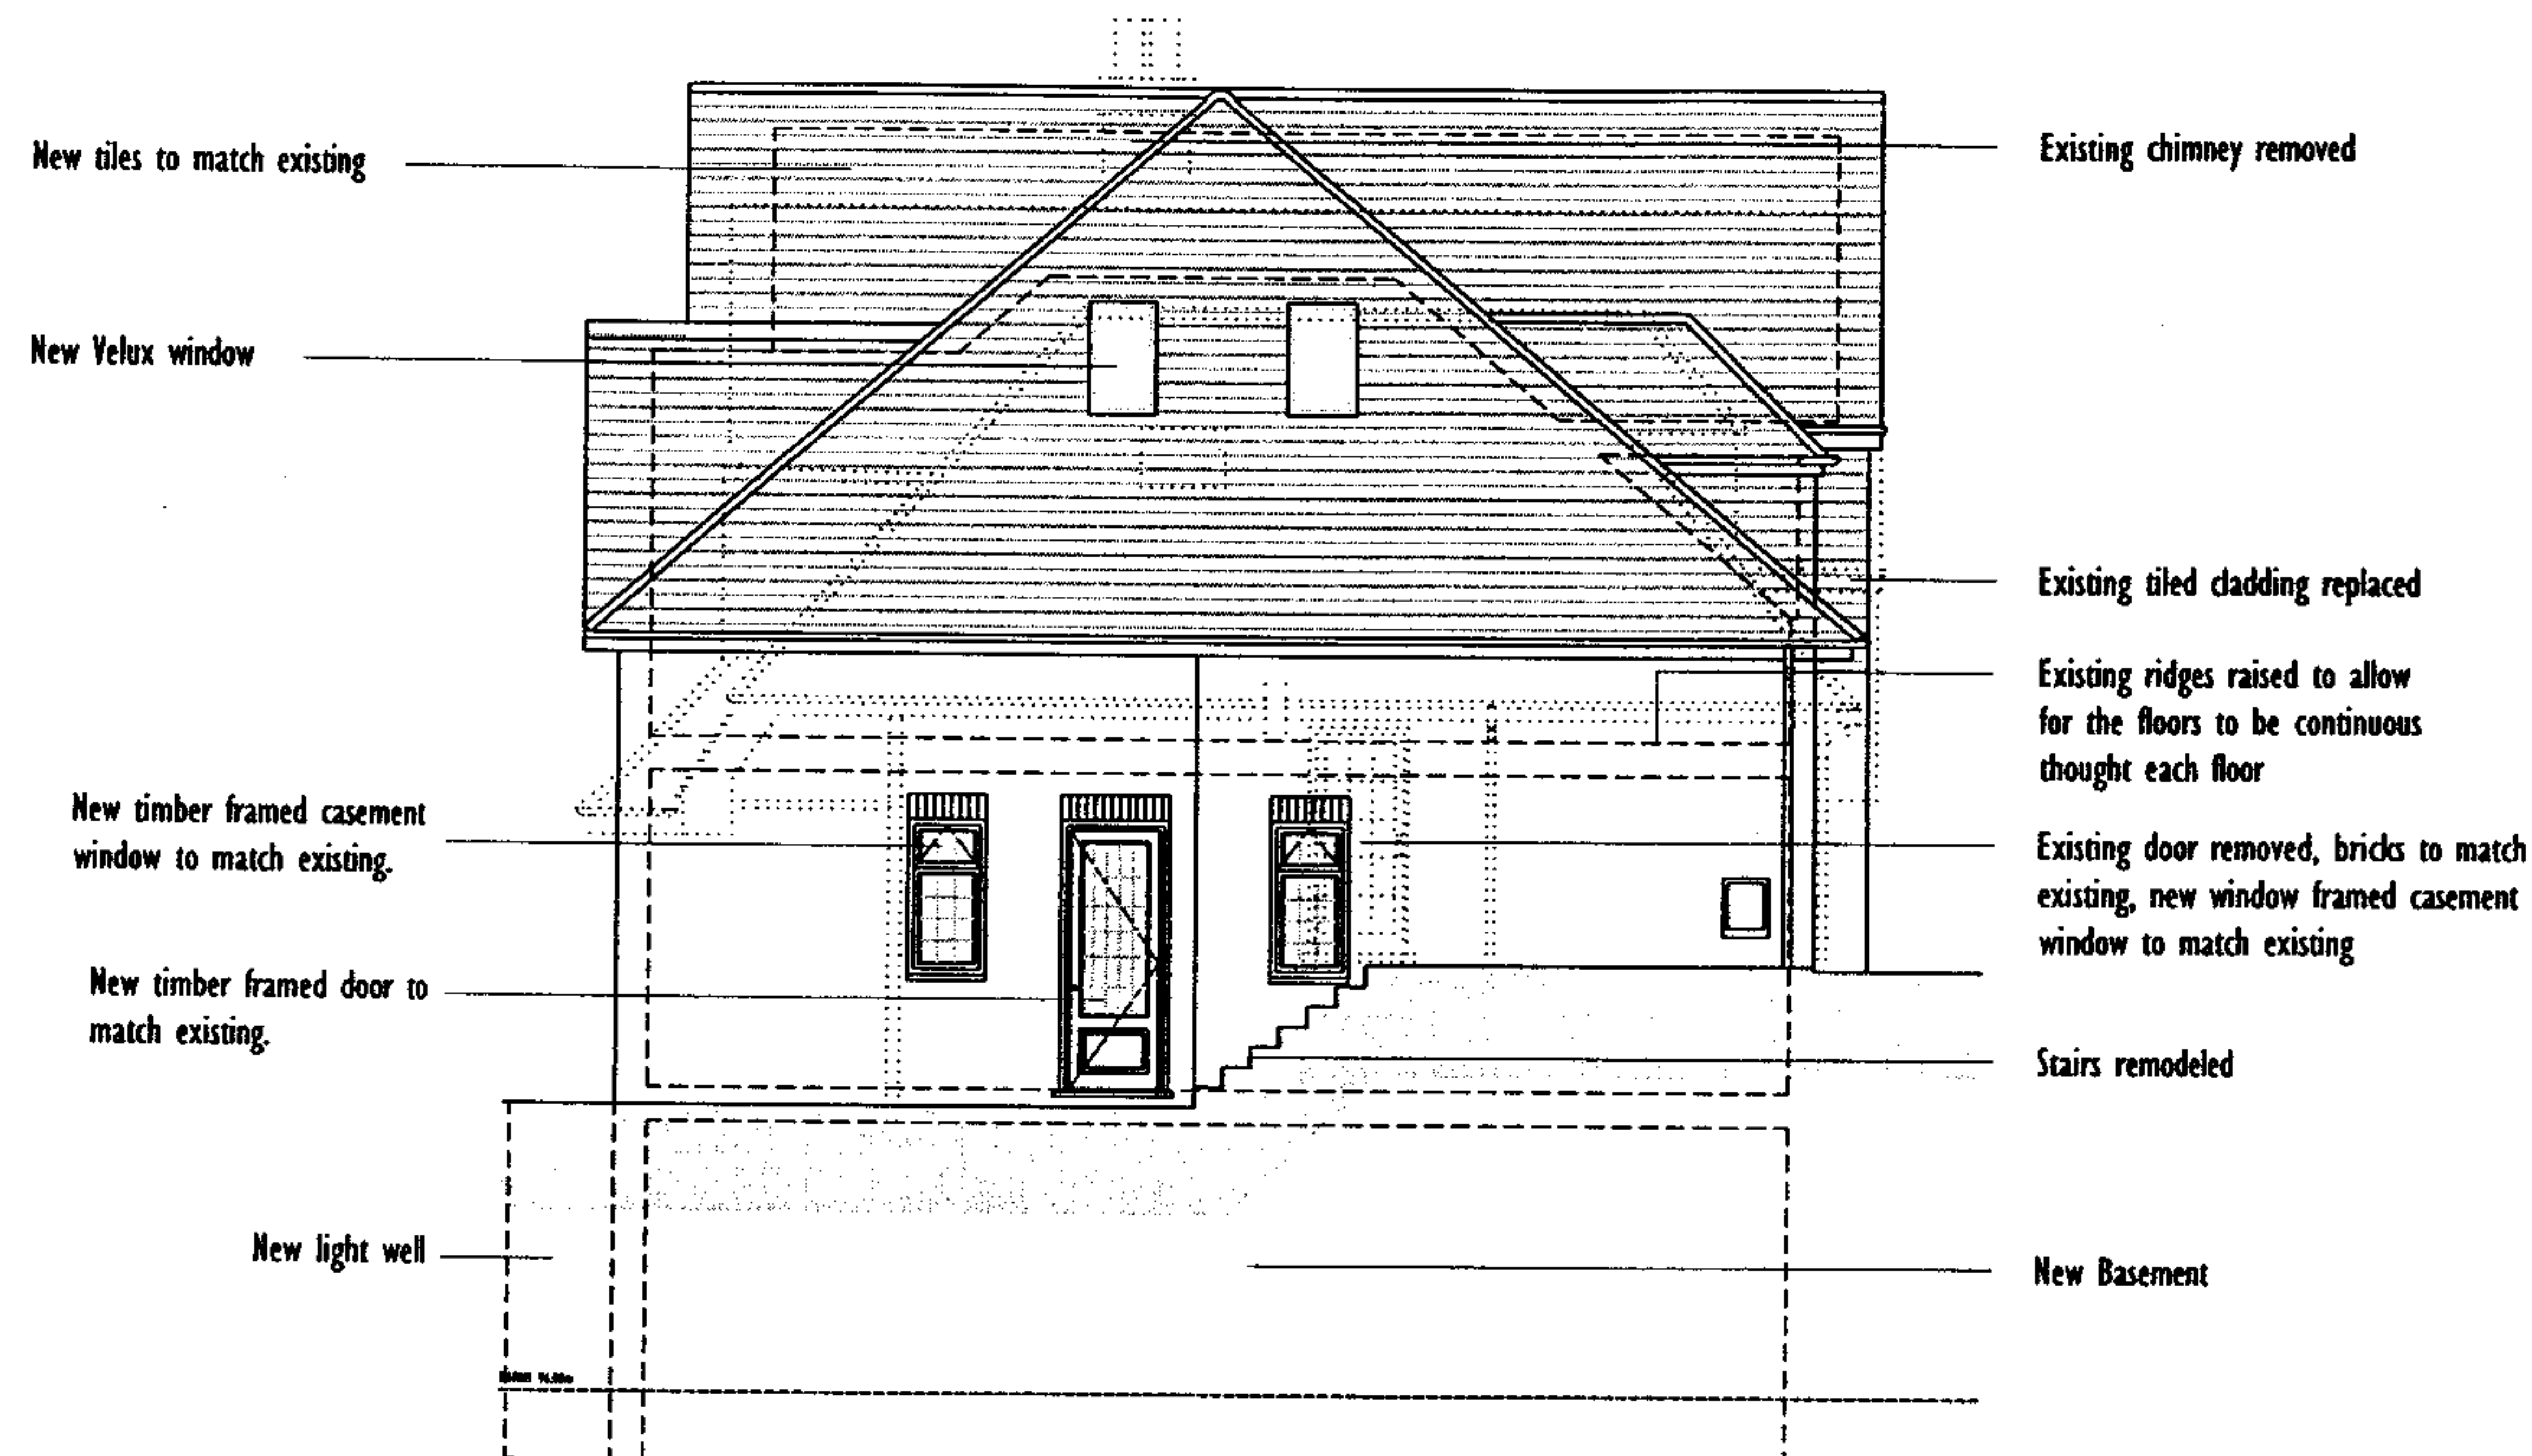

No. 19 GREENAWAY GARDENS
PROPOSED SIDE/ NORTH WEST ELEVATION

This drawing is protected under Copyright and at no time should any portion of this drawing be reproduced or copied without the permission of the Architect.
(Design Copyright Act 1968)

This drawings must not be used for purposes other than that for which it is provided. It is supplied without liability for any errors or omissions.

Responsibility is not accepted for errors made by others in scaling from this drawing.

notes:		
D	Minor Changes	12.10.07
C	Minor Changes	17.07.07
B	Minor Changes	13.06.07
A	Minor Changes	29.03.07
O	First Issue	08.03.07
no:	rev:	date:

status: **PLANNING**

w o l f f
A R C H I T E C T S


20 artesian road
notting hill
london w2 5ar
tel 0207 2293125
fax 0207 2293257
info@wolffarchitects.co.uk

project:	19 Greenaway Gardens London		
dwg no:	07-03-PL-213	rev no:	D
drawing title:	North West Elevation Proposed		
date:	08.10.07	scale:	1:100

This drawing is protected under Copyright and at no time should any portion of this drawing be reproduced or copied without the permission of the Architect.
(Design Copyright Act 1968)

This drawings must not be used for purposes other than that for which it is provided. It is supplied without liability for any errors or omissions.

Responsibility is not accepted for errors made by others in scaling from this drawing.

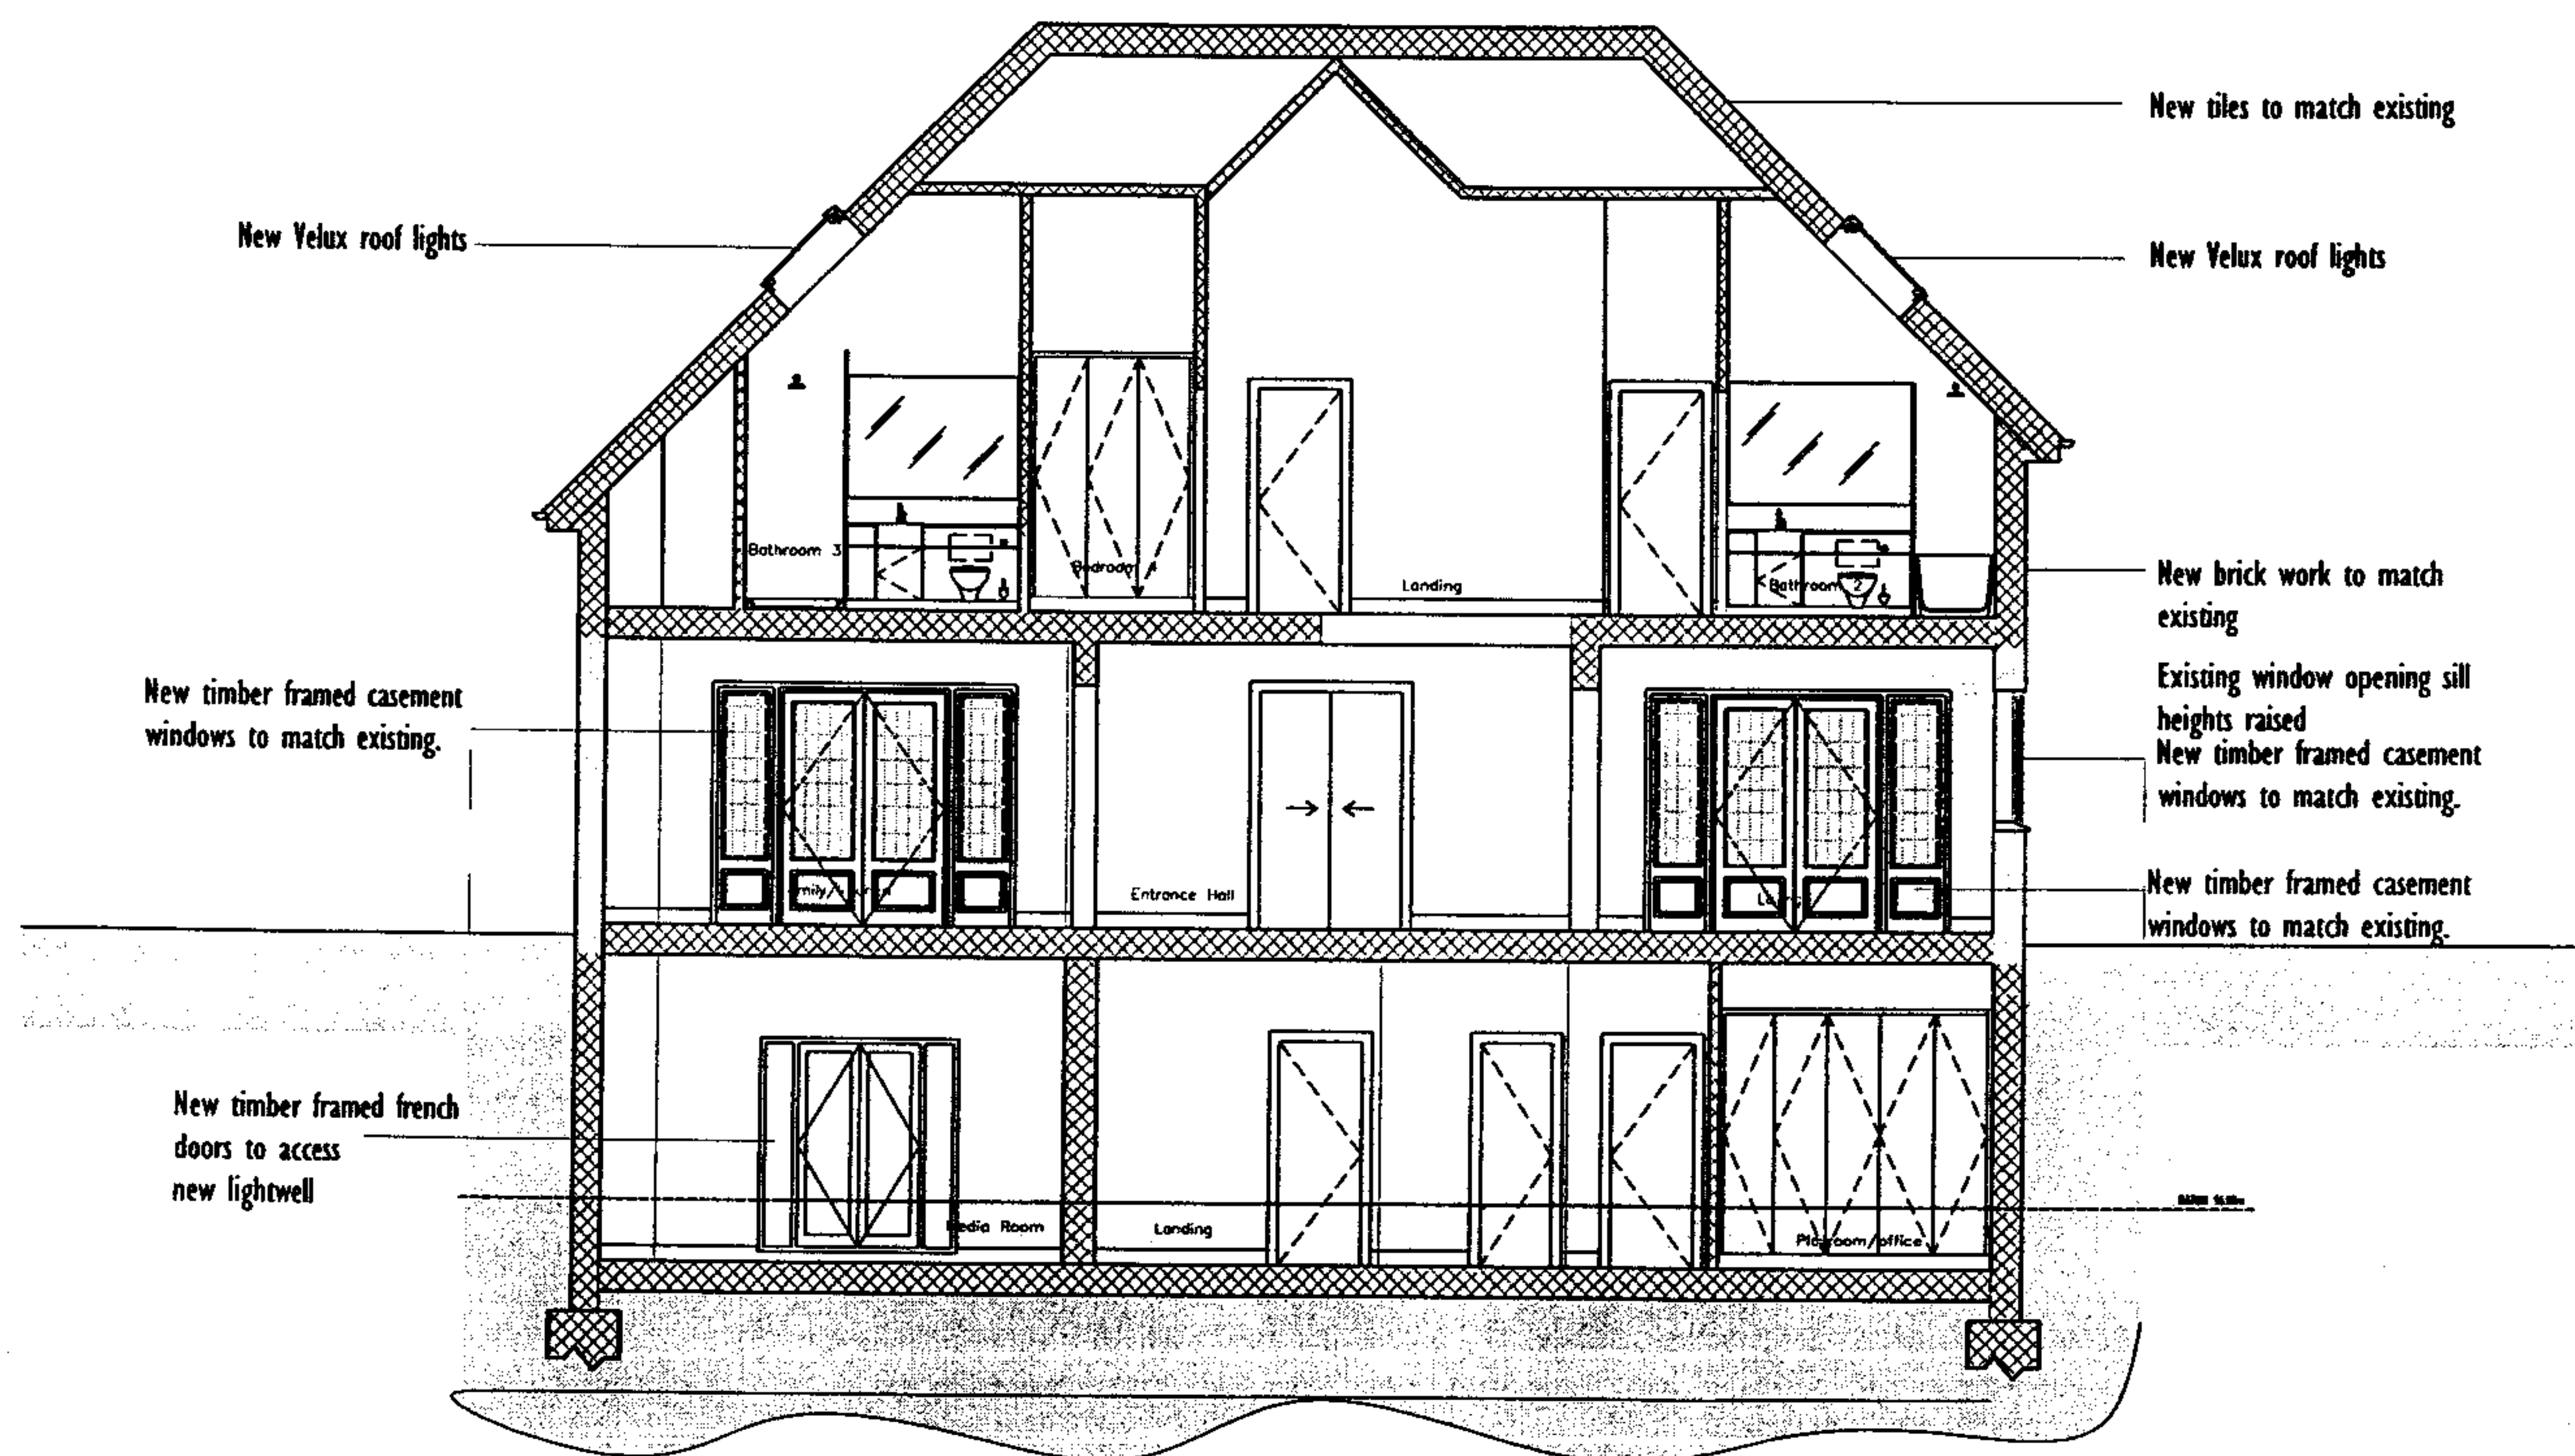

No. 19 GREENAWAY GARDENS
PROPOSED SECTION AA

notes:

D	Minor Changes	12.10.07
C	Minor Changes	17.07.07
B	Minor Changes	13.06.07
A	Minor Changes	29.03.07
0	First Issue	08.03.07

no:	rev:	date:
-----	------	-------

status: **PLANNING**

W O L F
A R C H I T E C T S


20 artesian road
notting hill
london w2 5ar
tel 020 72293125
fax 020 72293257
info@wolffarchitects.co.uk

project: 19 Greenaway Gardens
London

dwg no: 07-03-PL-215 rev no: D

drawing title: Section A-A
Proposed

date: 08.10.07 scale: 1:100

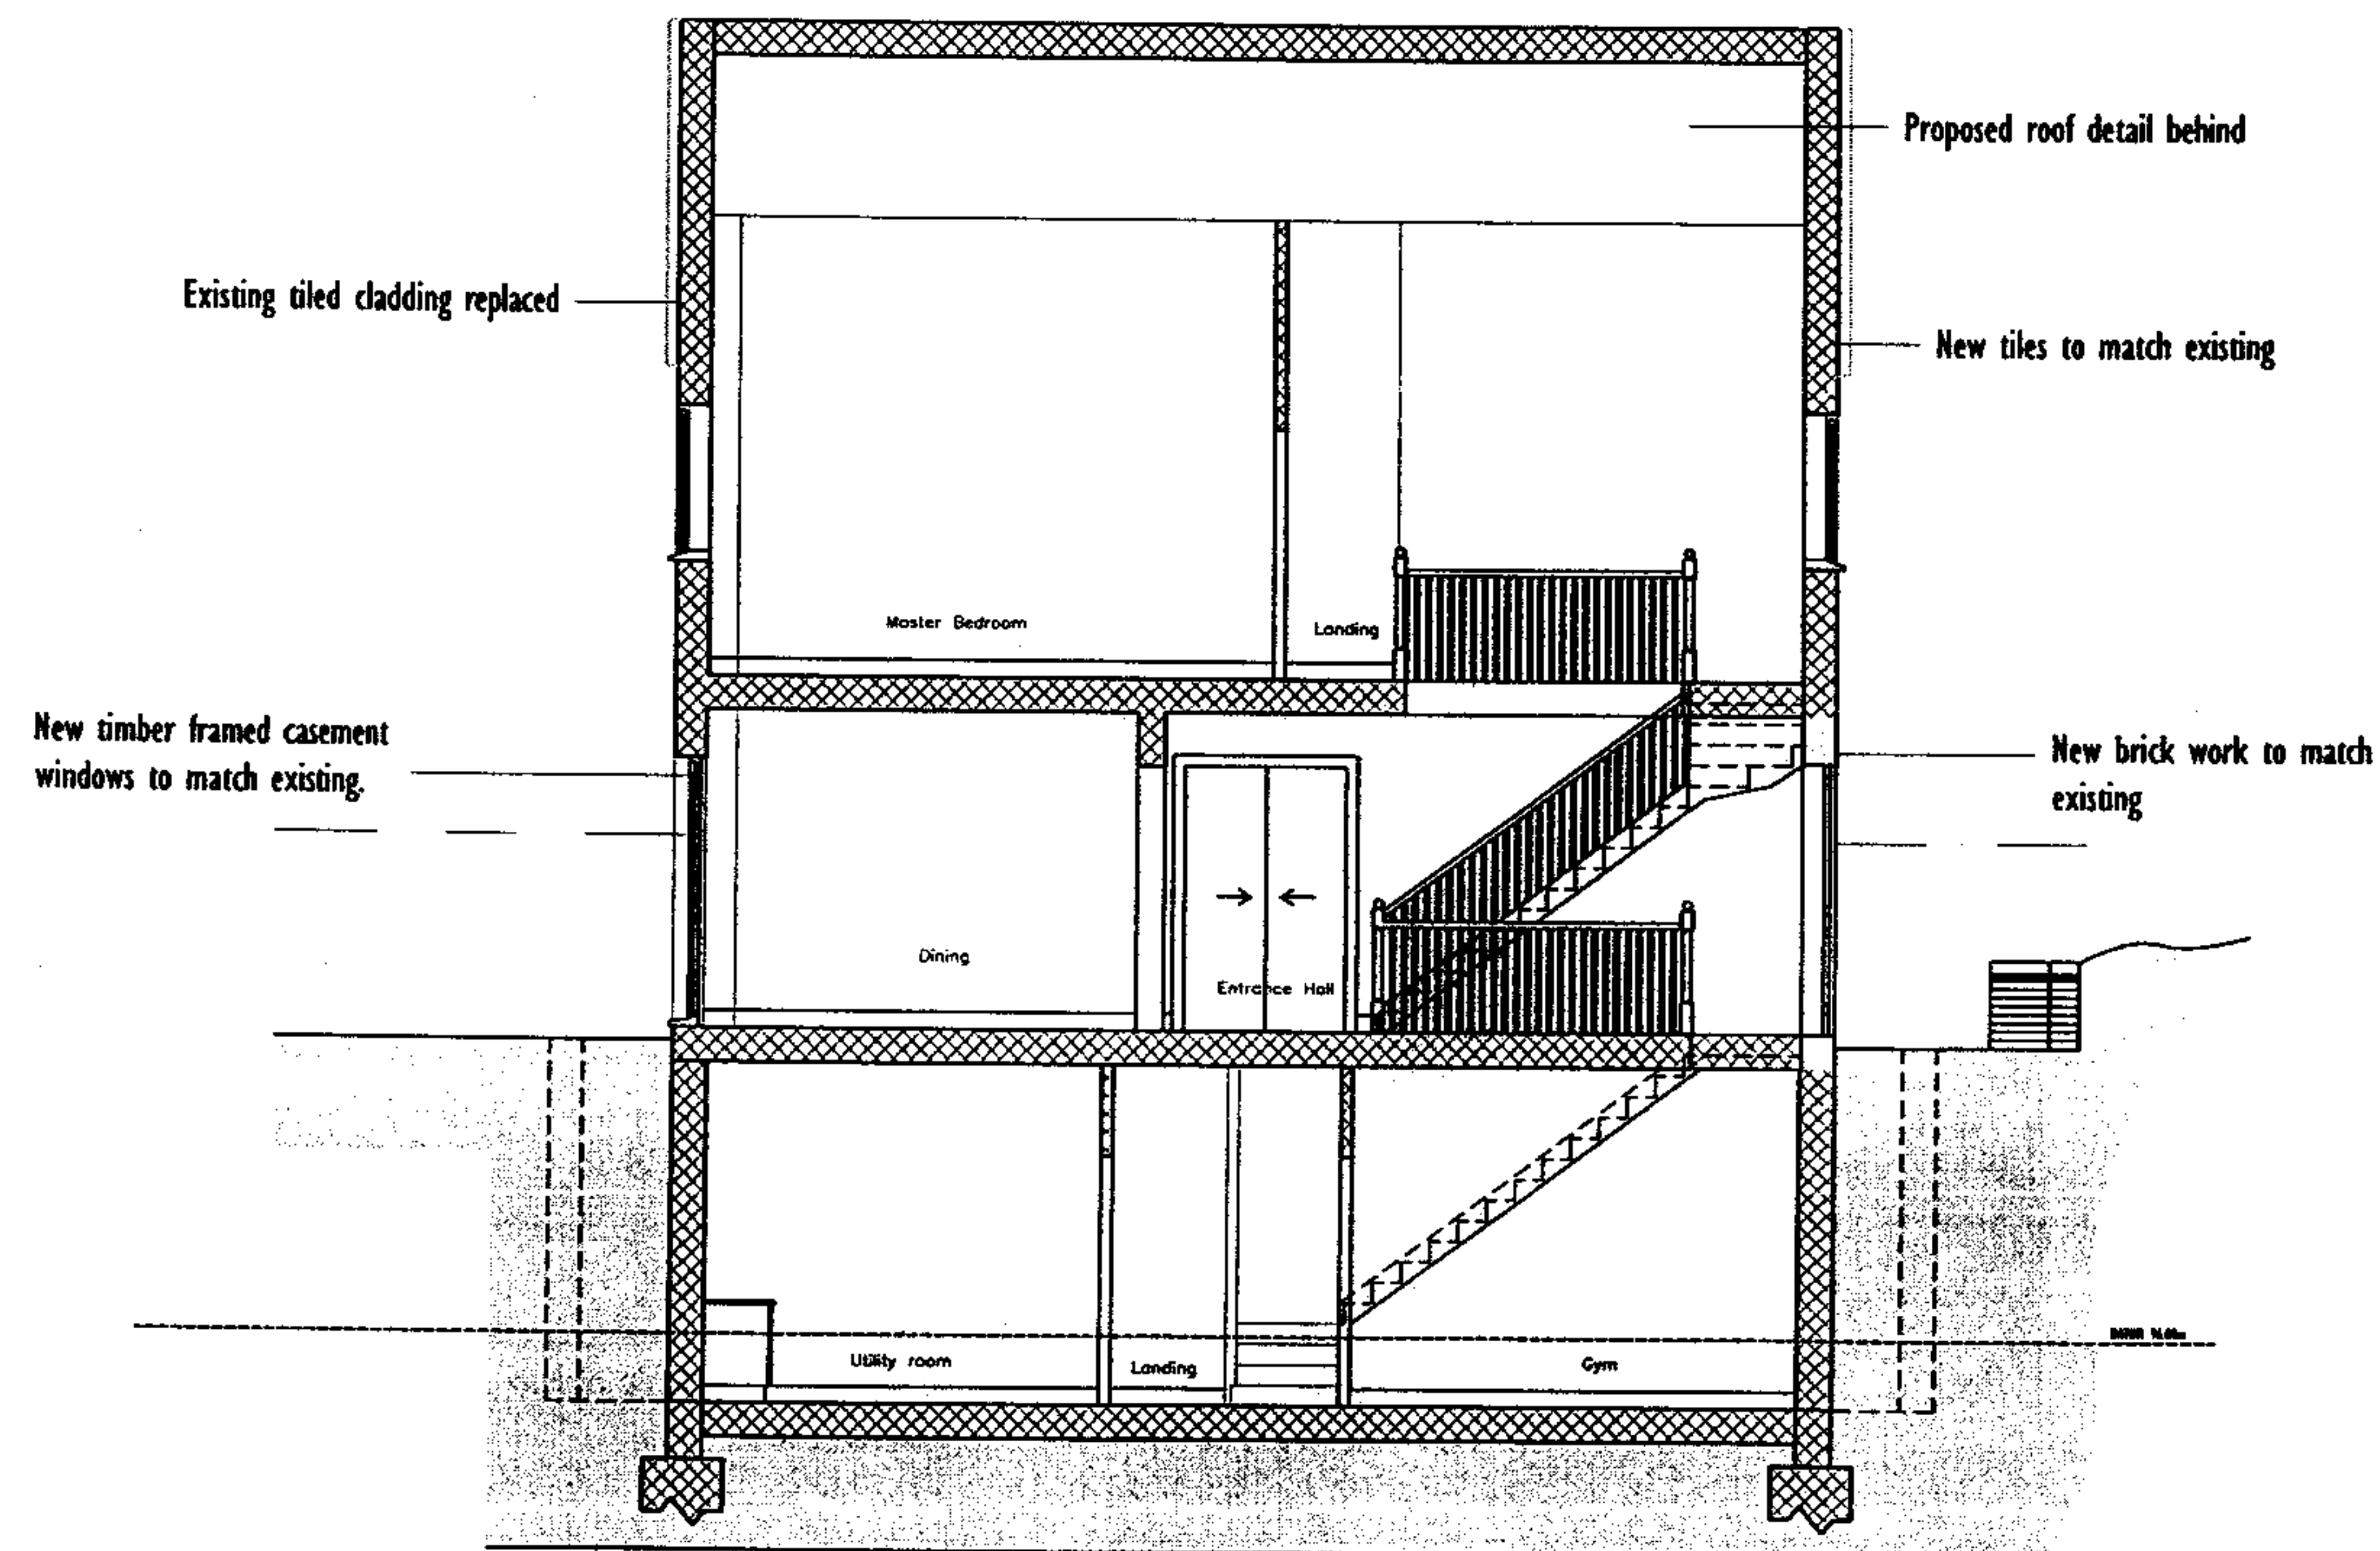

No. 19 GREENAWAY GARDENS
PROPOSED SECTION BB

This drawing is protected under Copyright and at no time should any portion of this drawing be reproduced or copied without the permission of the Architect.
(Design Copyright Act 1968)

This drawings must not be used for purposes other than that for which it is provided. It is supplied without liability for any errors or omissions.

Responsibility is not accepted for errors made by others in scaling from this drawing.


NOTES:		
D	Minor Changes	12.10.07
C	Minor Changes	17.07.07
B	Minor Changes	13.06.07
A	Minor Changes	29.03.07
O	First Issue	08.03.07
no:	rev:	date:

status: **PLANNING**

W o l f f
A R C H I T E C T S

20 artesian road
notting hill
london w2 5ar
tel 0 20 7 2 2 9 3 1 2 5
fax 0 20 7 2 2 9 3 2 5 7
info@wolffarchitects.co.uk

project:	19 Greenaway Gardens London		
dwg no:	07-03-PL-216	rev no:	D
drawing title:	Section B-B Proposed		
date:	08.10.07	scale:	1:100

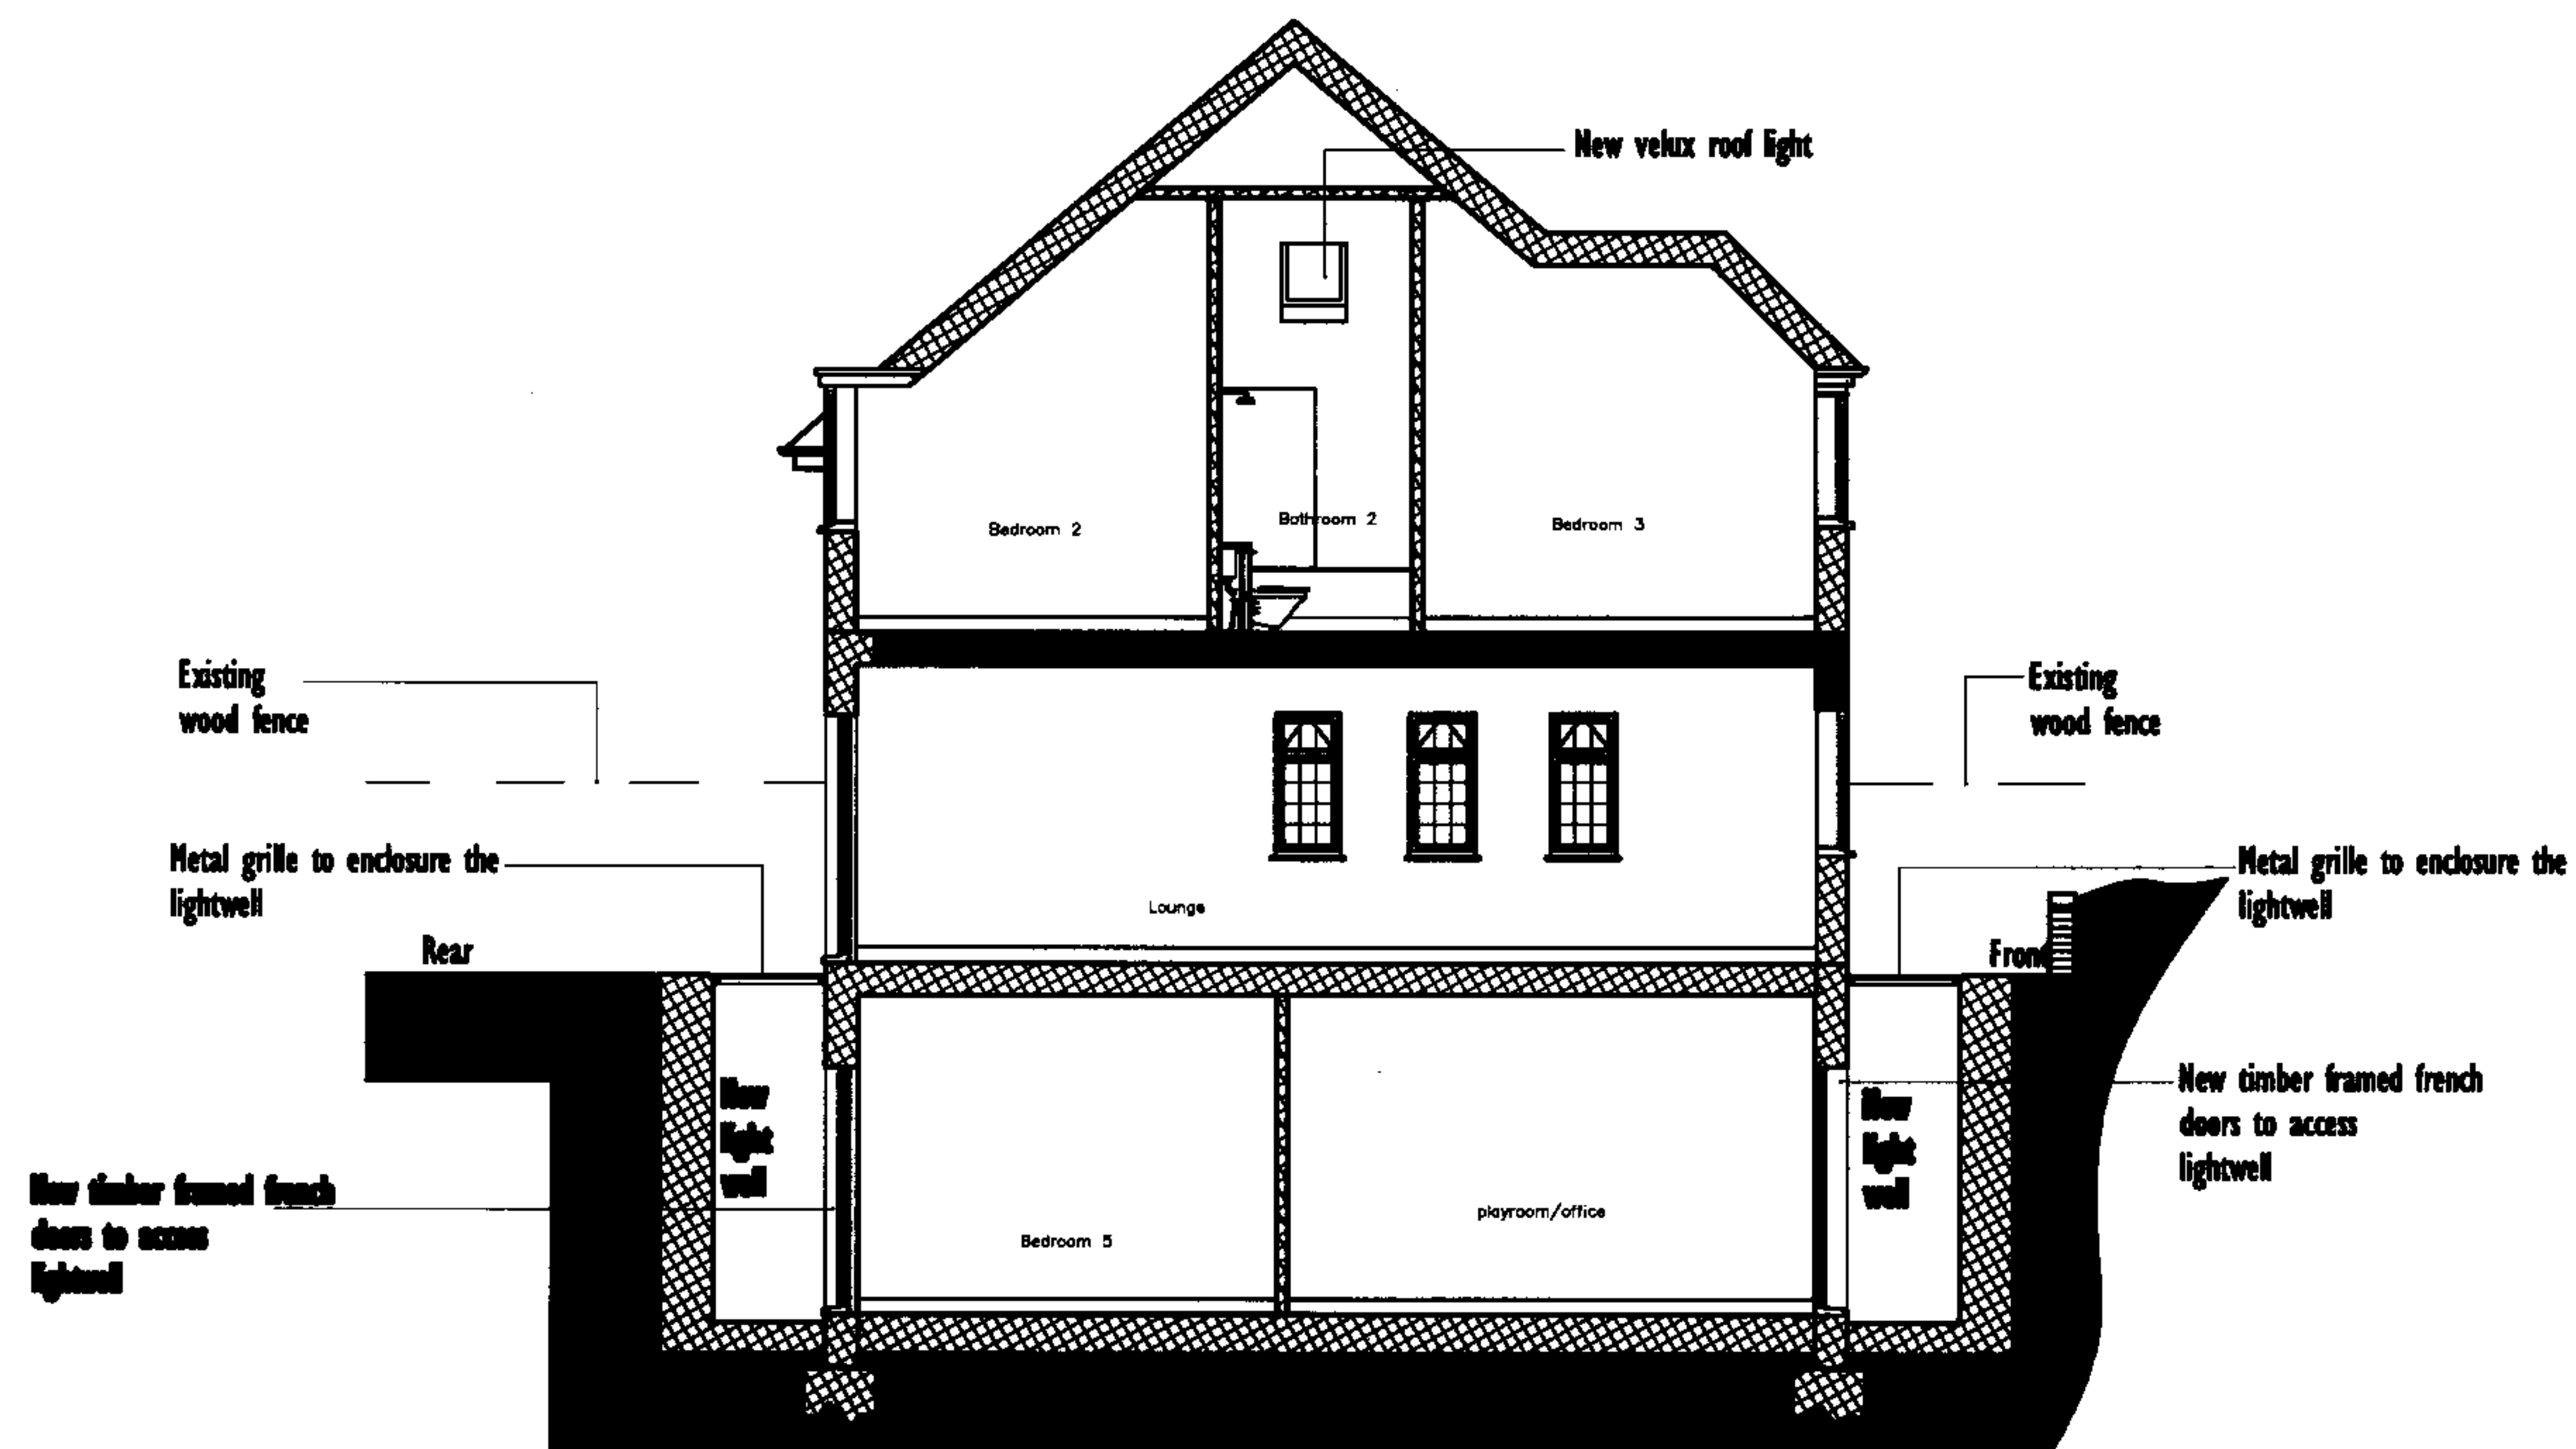

No. 19 GREENAWAY GARDENS
PROPOSED SECTION CC

RECEIVED
- 6 NOV 2007

This drawing is protected under Copyright and as such should any portion of this drawing be reproduced or copied without the permission of the Architect.
(Design Copyright Act 1988)

This drawings must not be used for purposes other than that for which it is provided. It is supplied without liability for any errors or omissions.

Responsibility is not accepted for errors made by others in scaling from this drawing.

Notes		
0	First Issue	06.11.07
M	E	M
PLANNING		
W o l f f A R C H I T E C T S		
20 arcosian road notting hill london w2 5ar tel 02072293125 fax 02072293257 info@wolffarchitects.co.uk		
Project	19 Greenaway Gardens London	
App no	07-03-PL-217	M E 0
Drawing title	Section CC Proposed	
Date	06.11.07	M E 1:100