

RECEIVED
NOV 2 2007

NOTES:

Rev A - 26/10/07:
Existing partition included
Room labels amended

PETER BARBER ARCHITECTS

CLIENT: St Mungo's


PROJECT NAME:
14 Endsleigh Gardens

TITLE:
Basement plan, existing

SCALE: 1:100 REV: A

DRAWING NO.: EG_GA_002



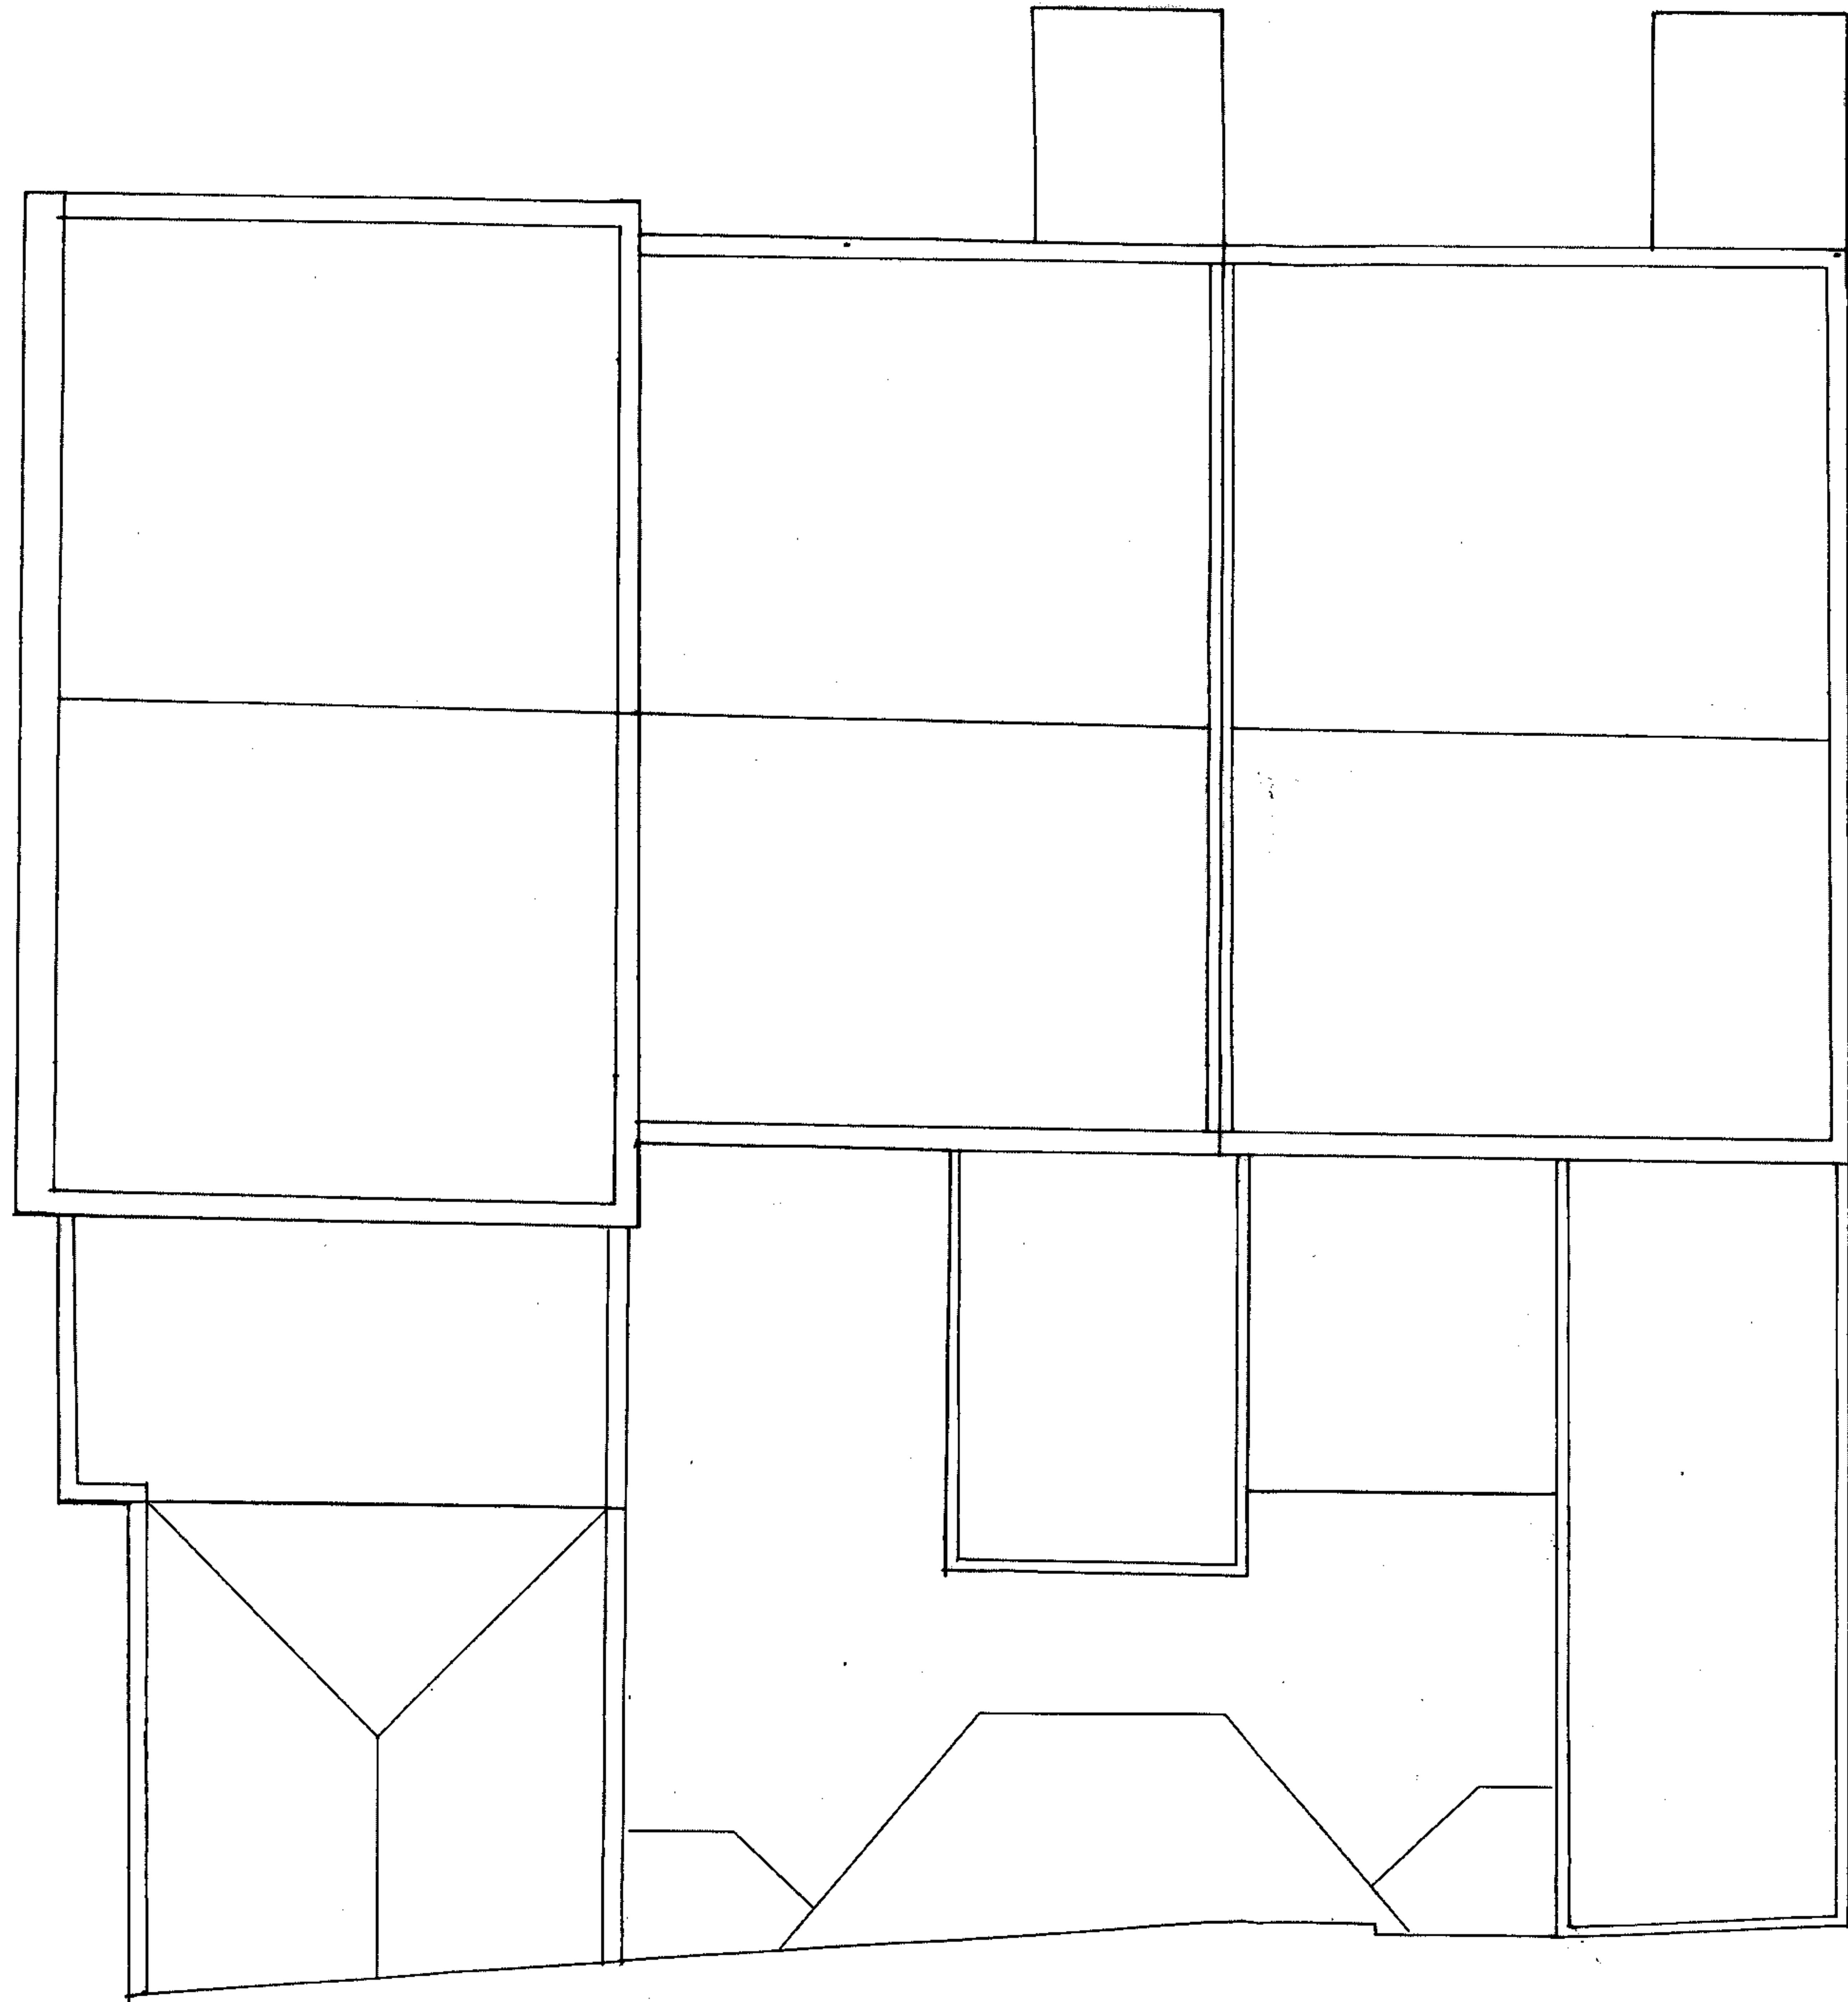

PETER BARBER ARCHITECTS



CLIENT: **St Mungo's**

PROJECT NAME:
14 Endsleigh Gardens

TITLE:
Roof plan, existing

SCALE: **1:100**

DRAWING NO.: **EG_GA_003**

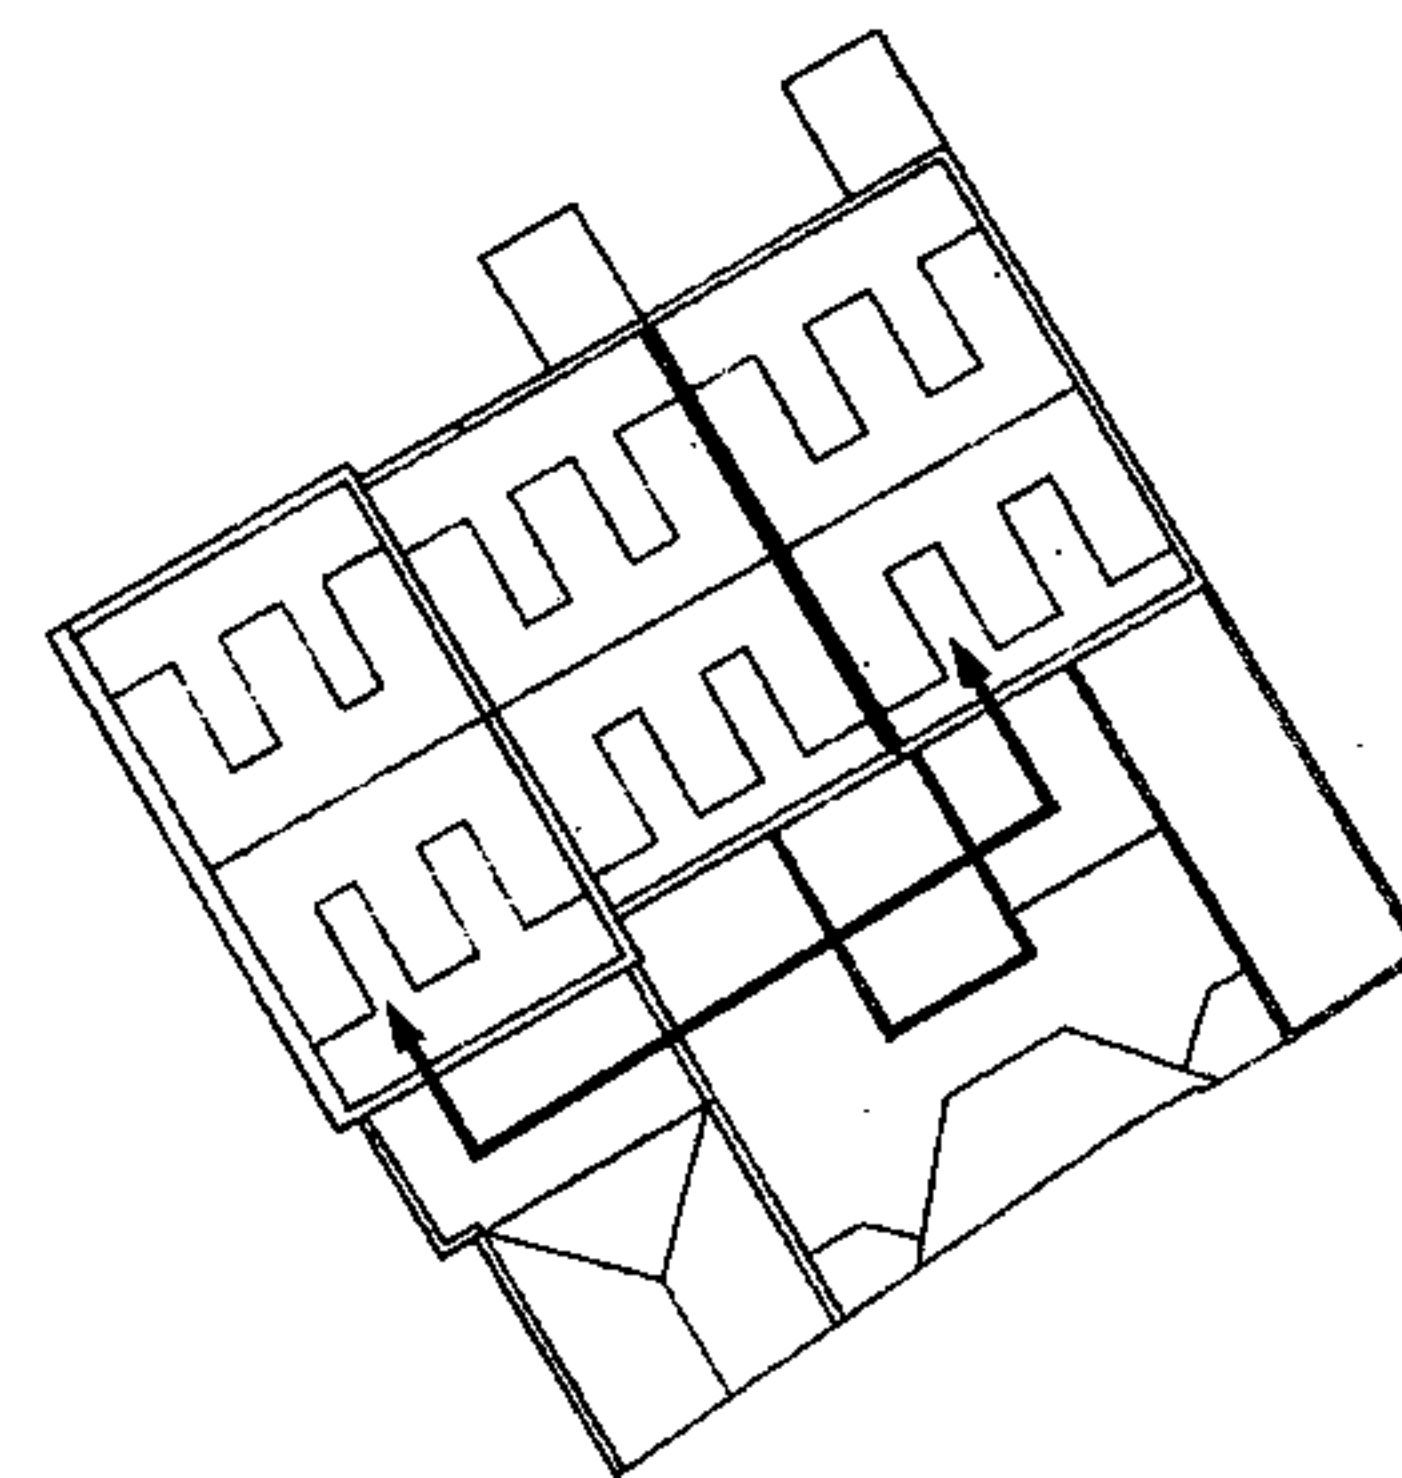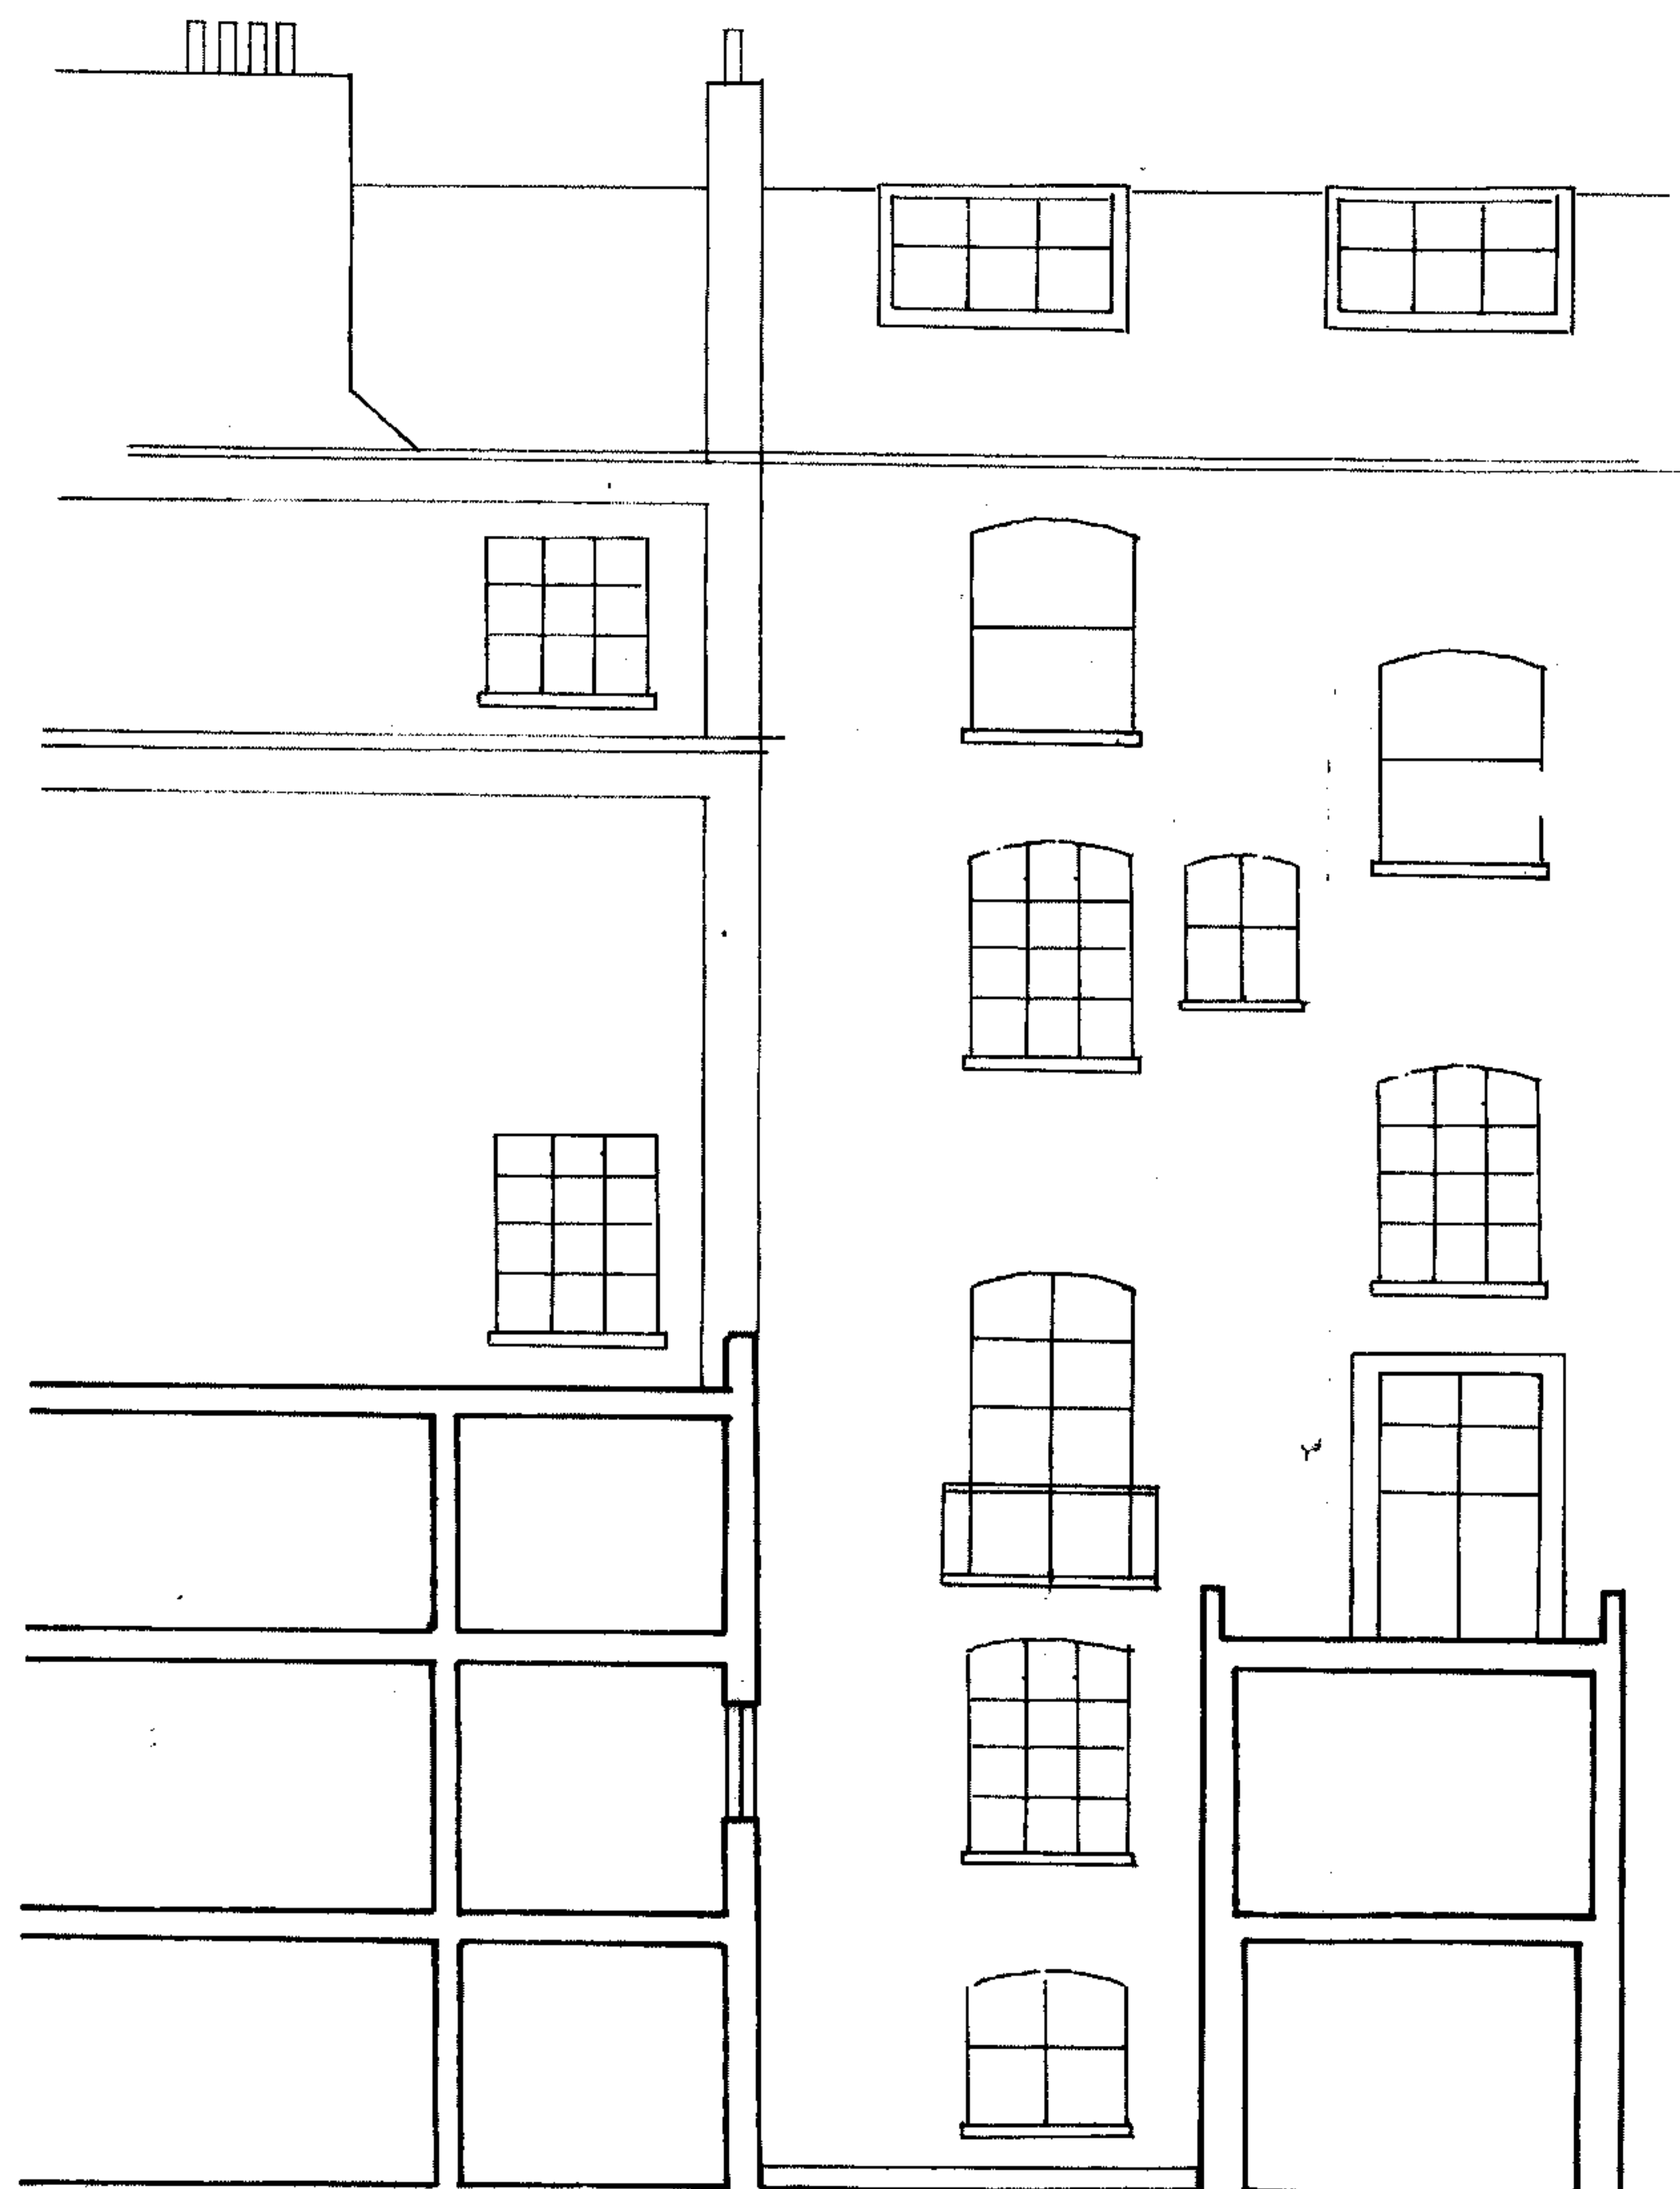

PETER BARBER ARCHITECTS


CLIENT: St Mungo's

PROJECT NAME:
14 Endsleigh Gardens

TITLE:
North cross-section, existing

SCALE: 1:100

DRAWING NO.: EG_GA_004

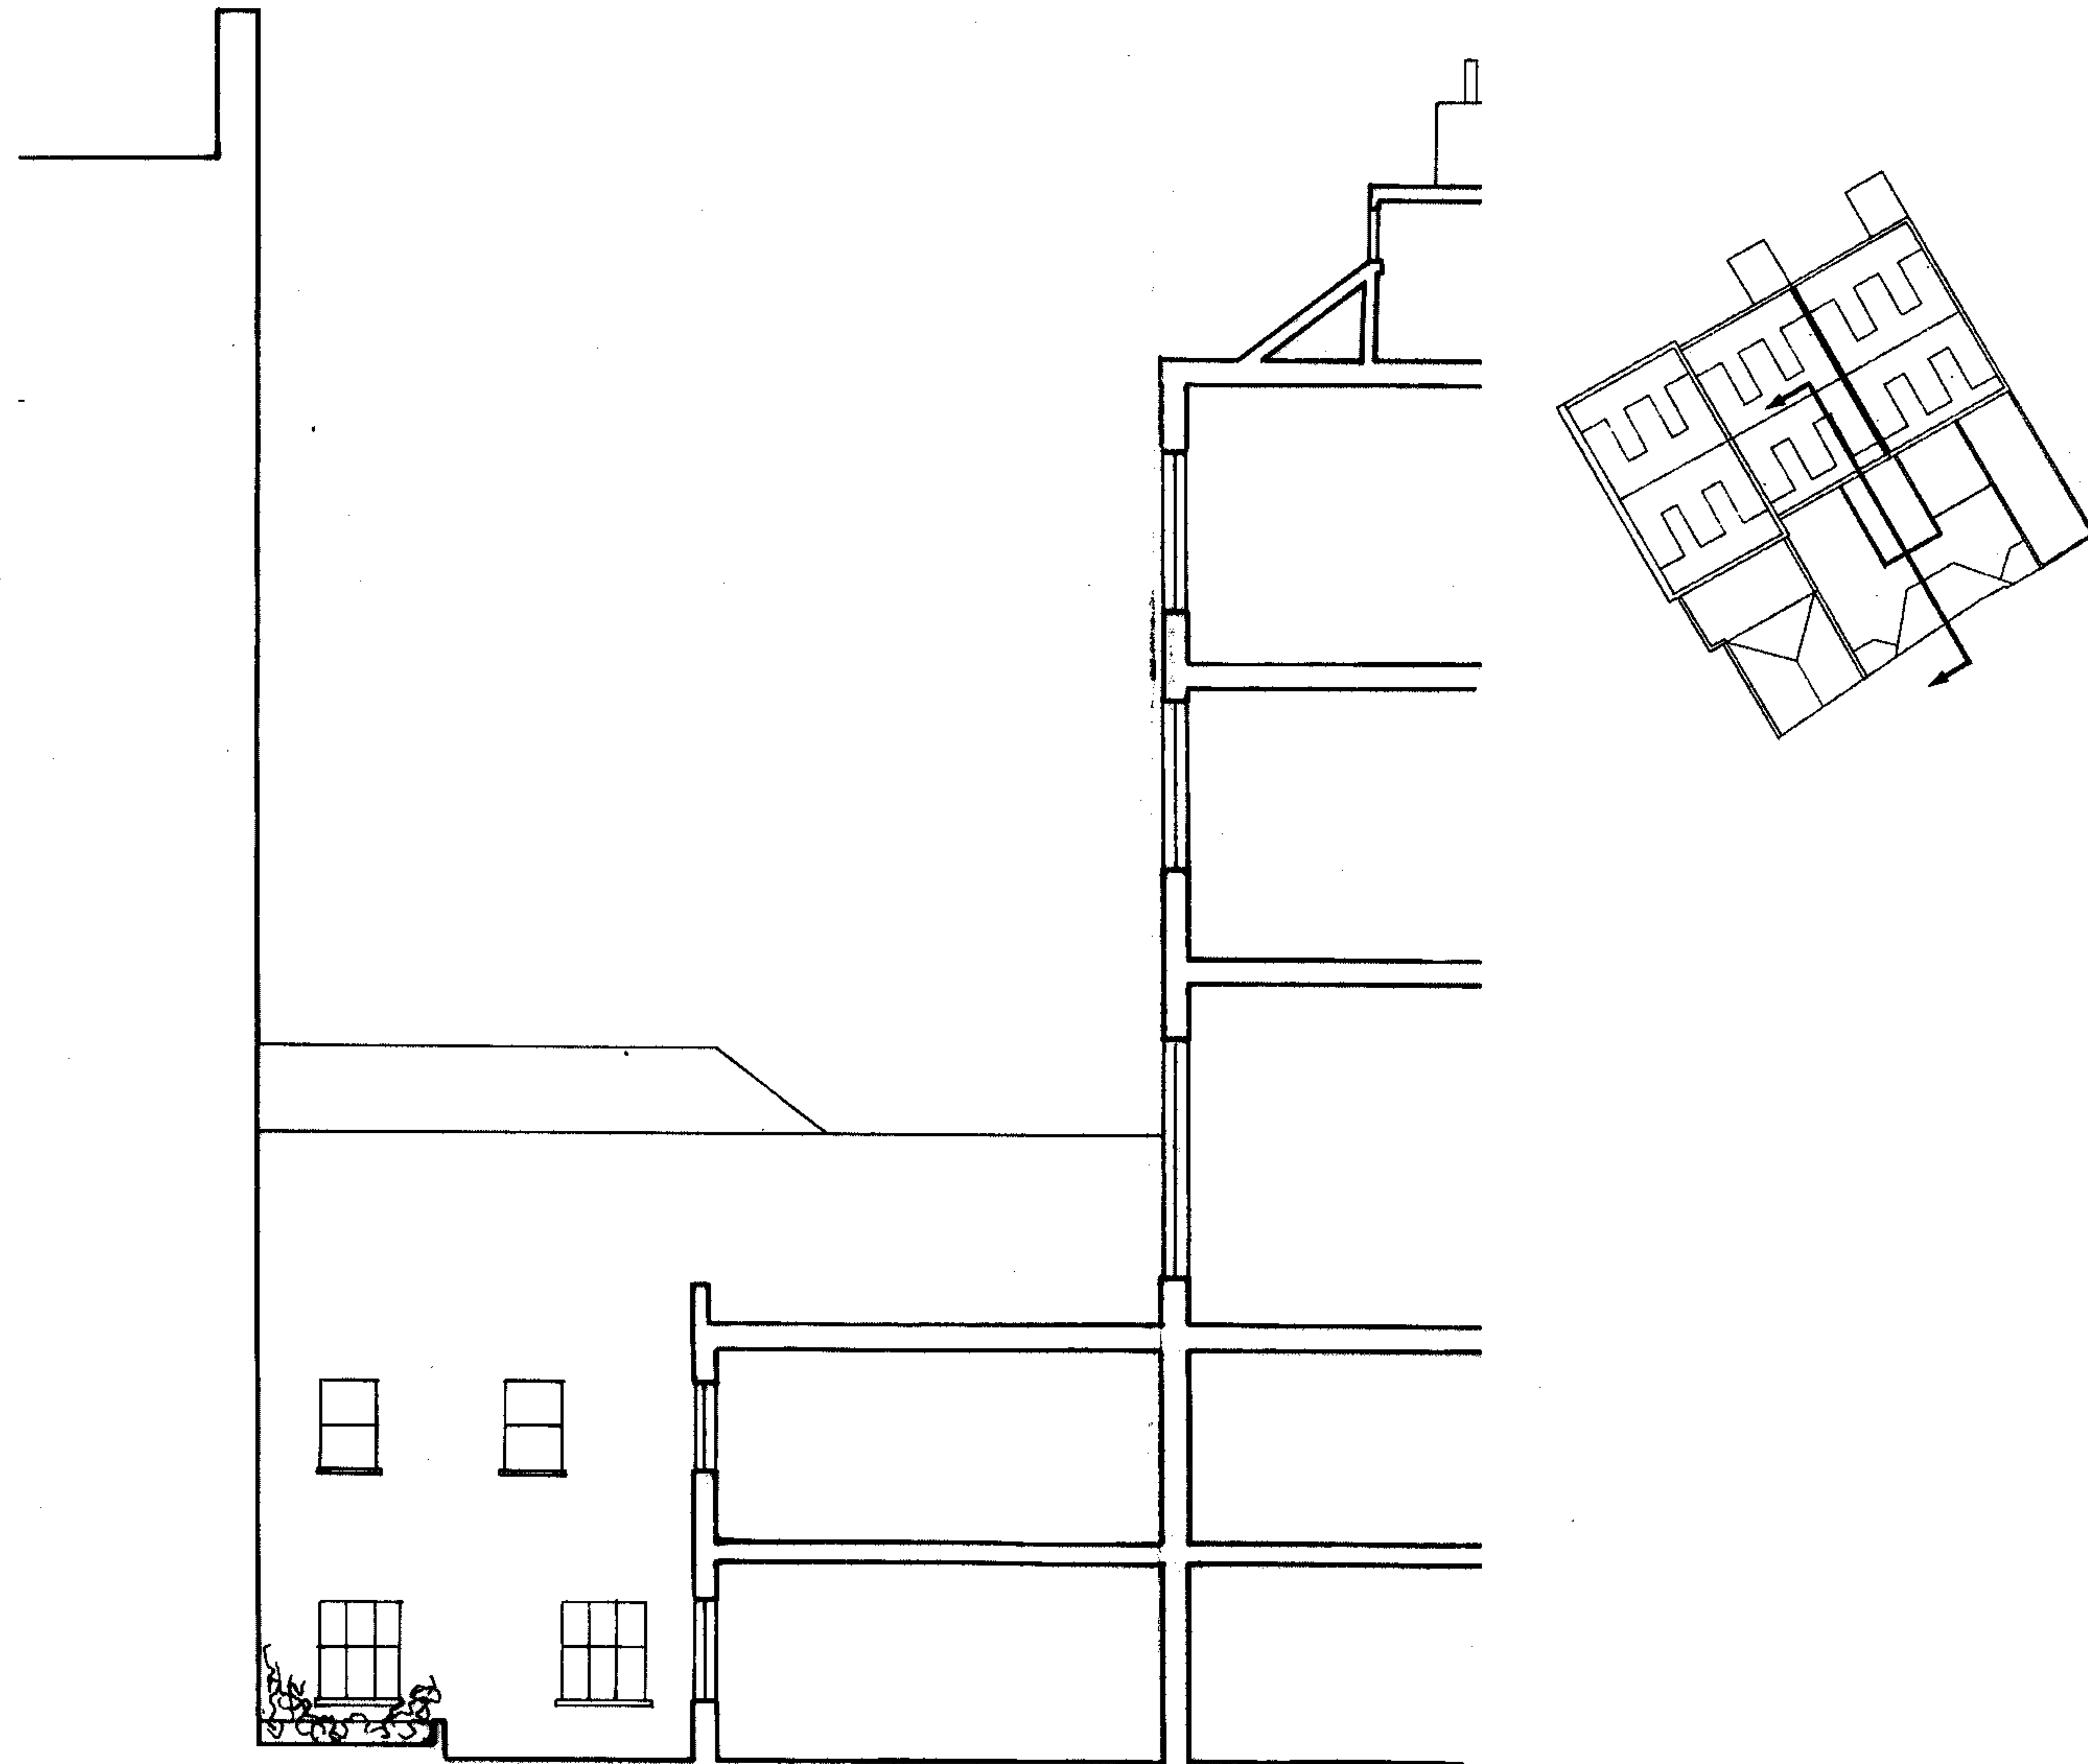

PETER BARBER ARCHITECTS

CLIENT: St Mungo's

PROJECT NAME:
14 Endsleigh Gardens

TITLE:
West elevation, existing

SCALE:
1:100

DRAWING NO.: EG_GA_005