

PETER BARBER ARCHITECTS



CLIENT: St Mungo's

PROJECT NAME:
14 Endsleigh Gardens

TITLE:
North cross-section, proposed

SCALE:
1:100

DRAWING NO.: EG_GA_008

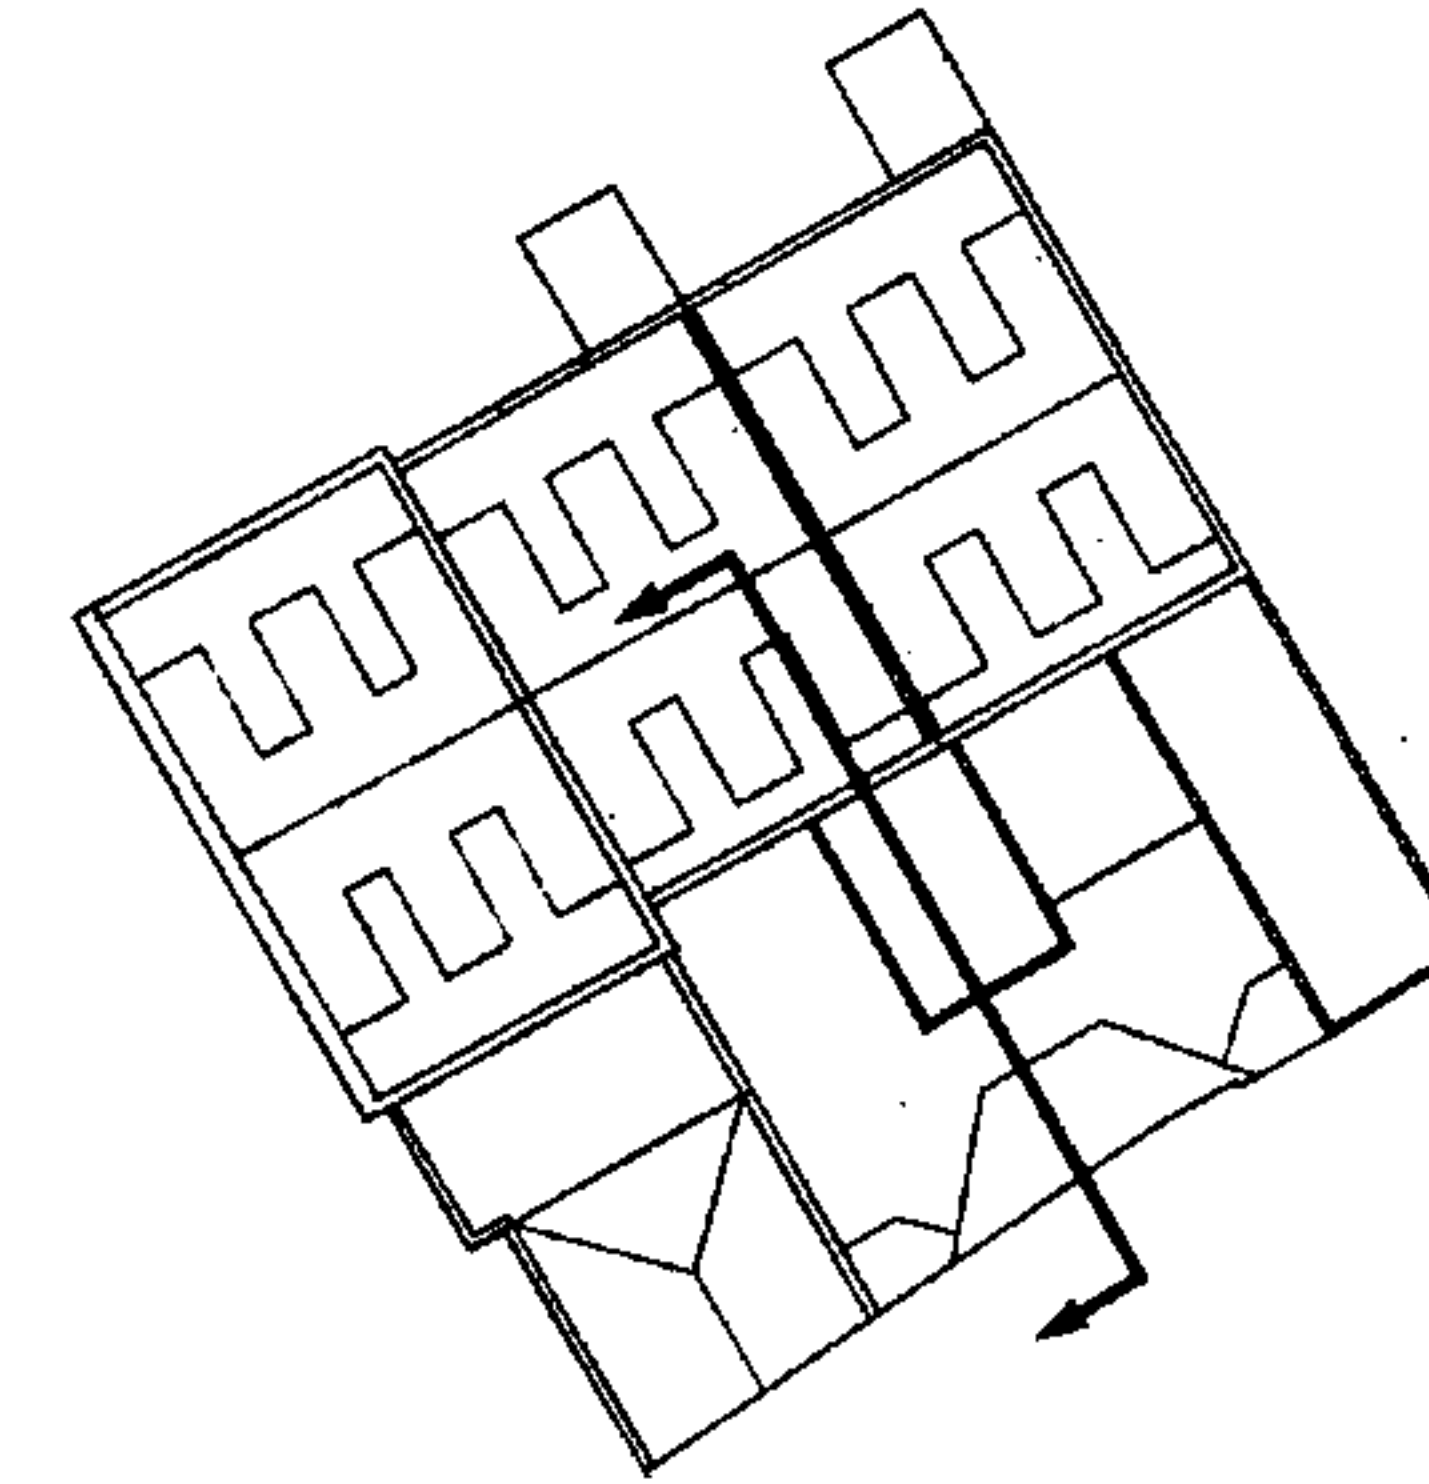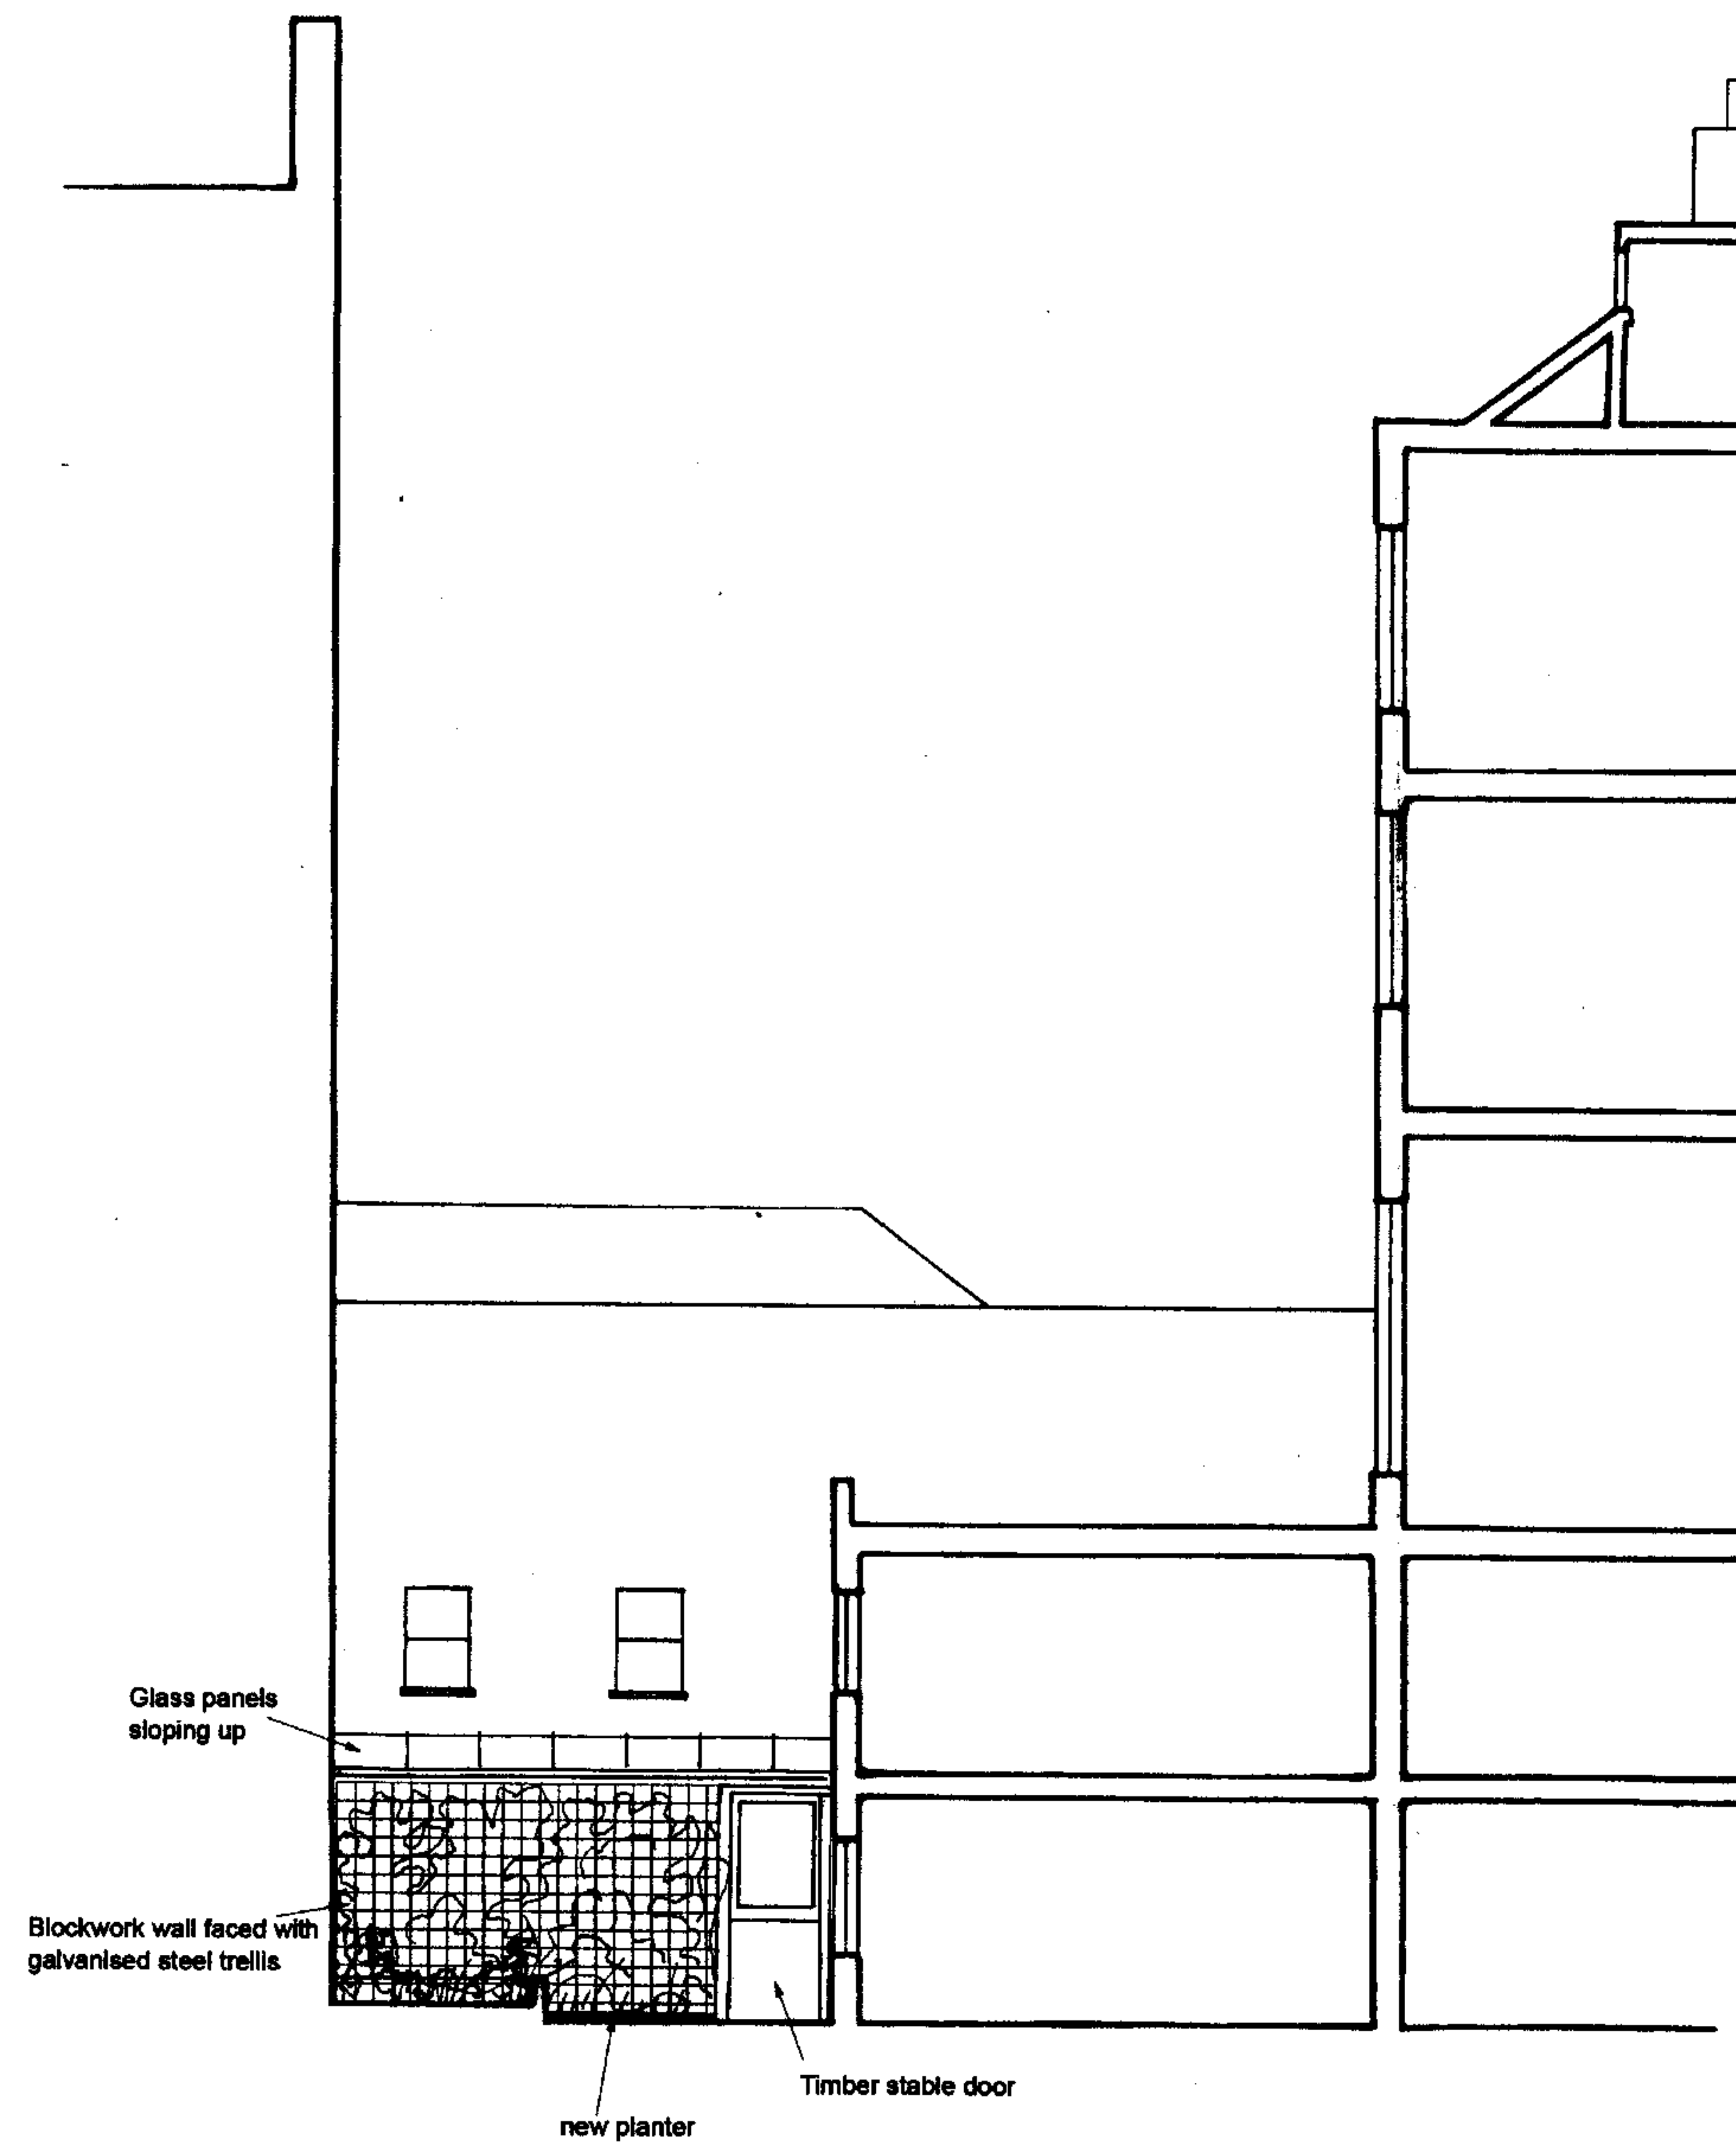

PETER BARBER ARCHITECTS


CLIENT: St Mungo's

PROJECT NAME:
14 Endsleigh Gardens

TITLE:
West elevation, proposed

SCALE:
1:100

DRAWING NO.: EG_GA_009

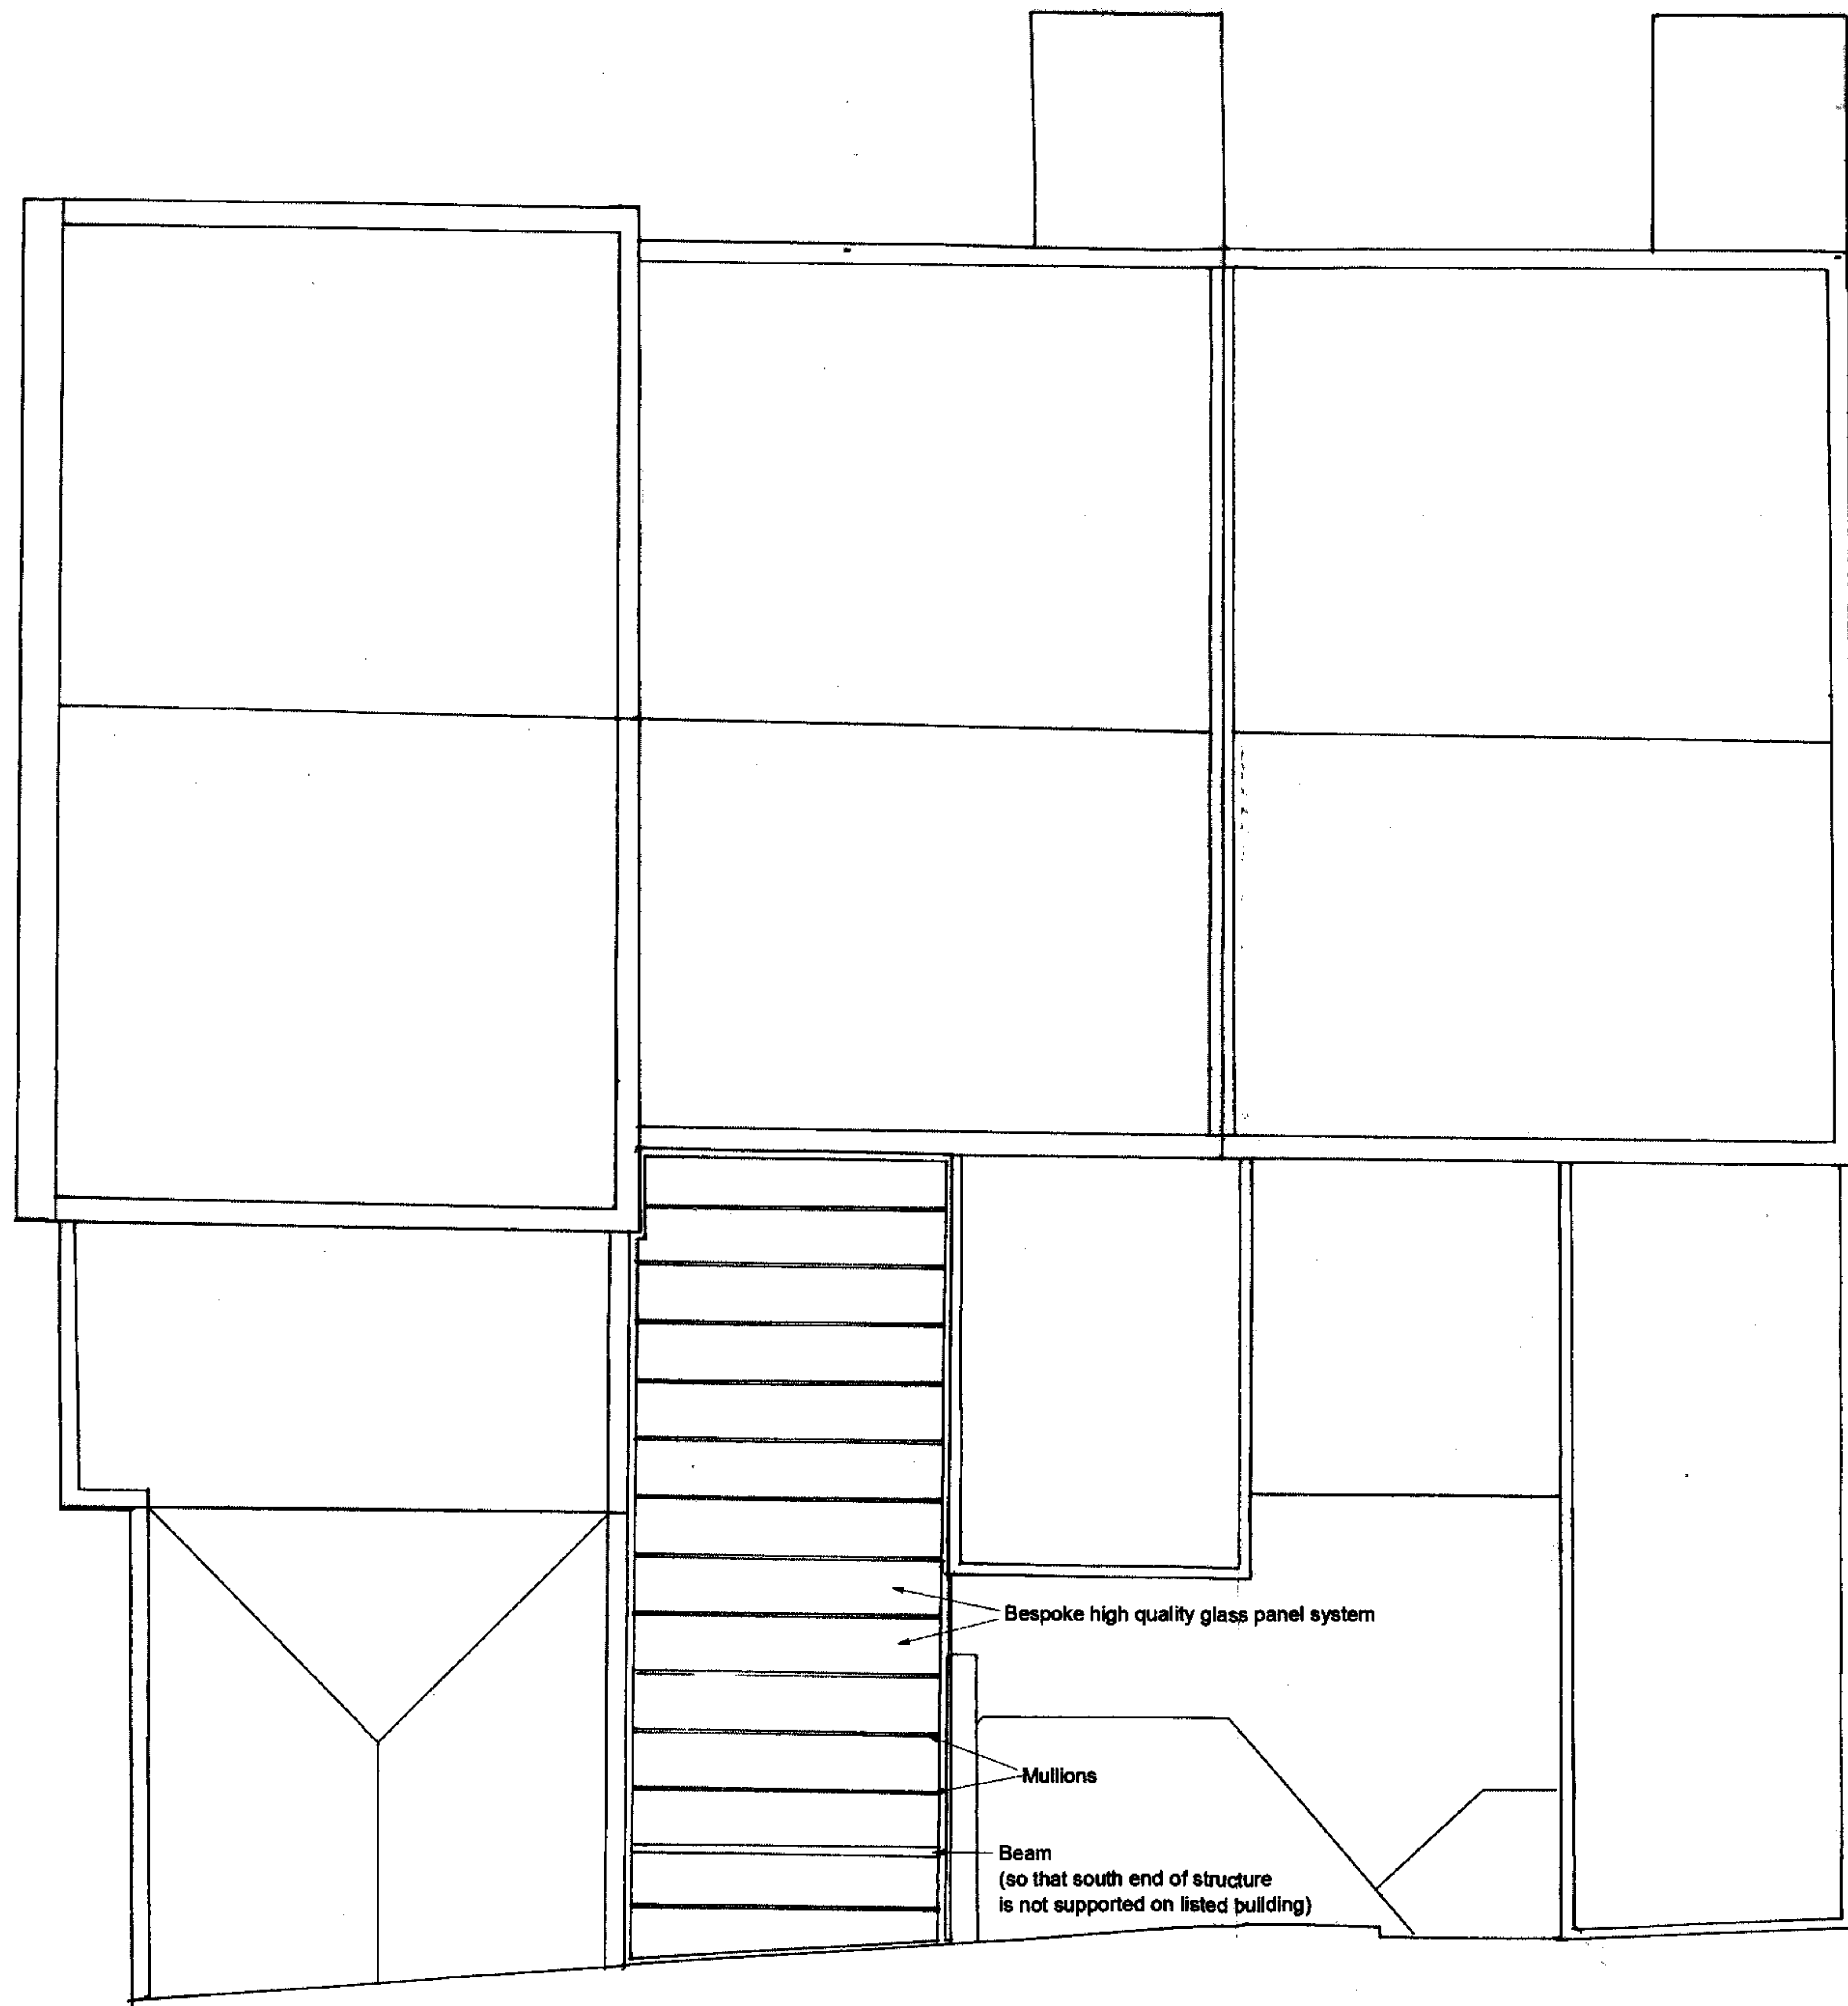

PETER BARBER ARCHITECTS


CLIENT: **St Mungo's**

PROJECT NAME:
14 Endsleigh Gardens

TITLE:
Roof plan, proposed

SCALE: **1:100**

DRAWING NO.: **EG_GA_007**

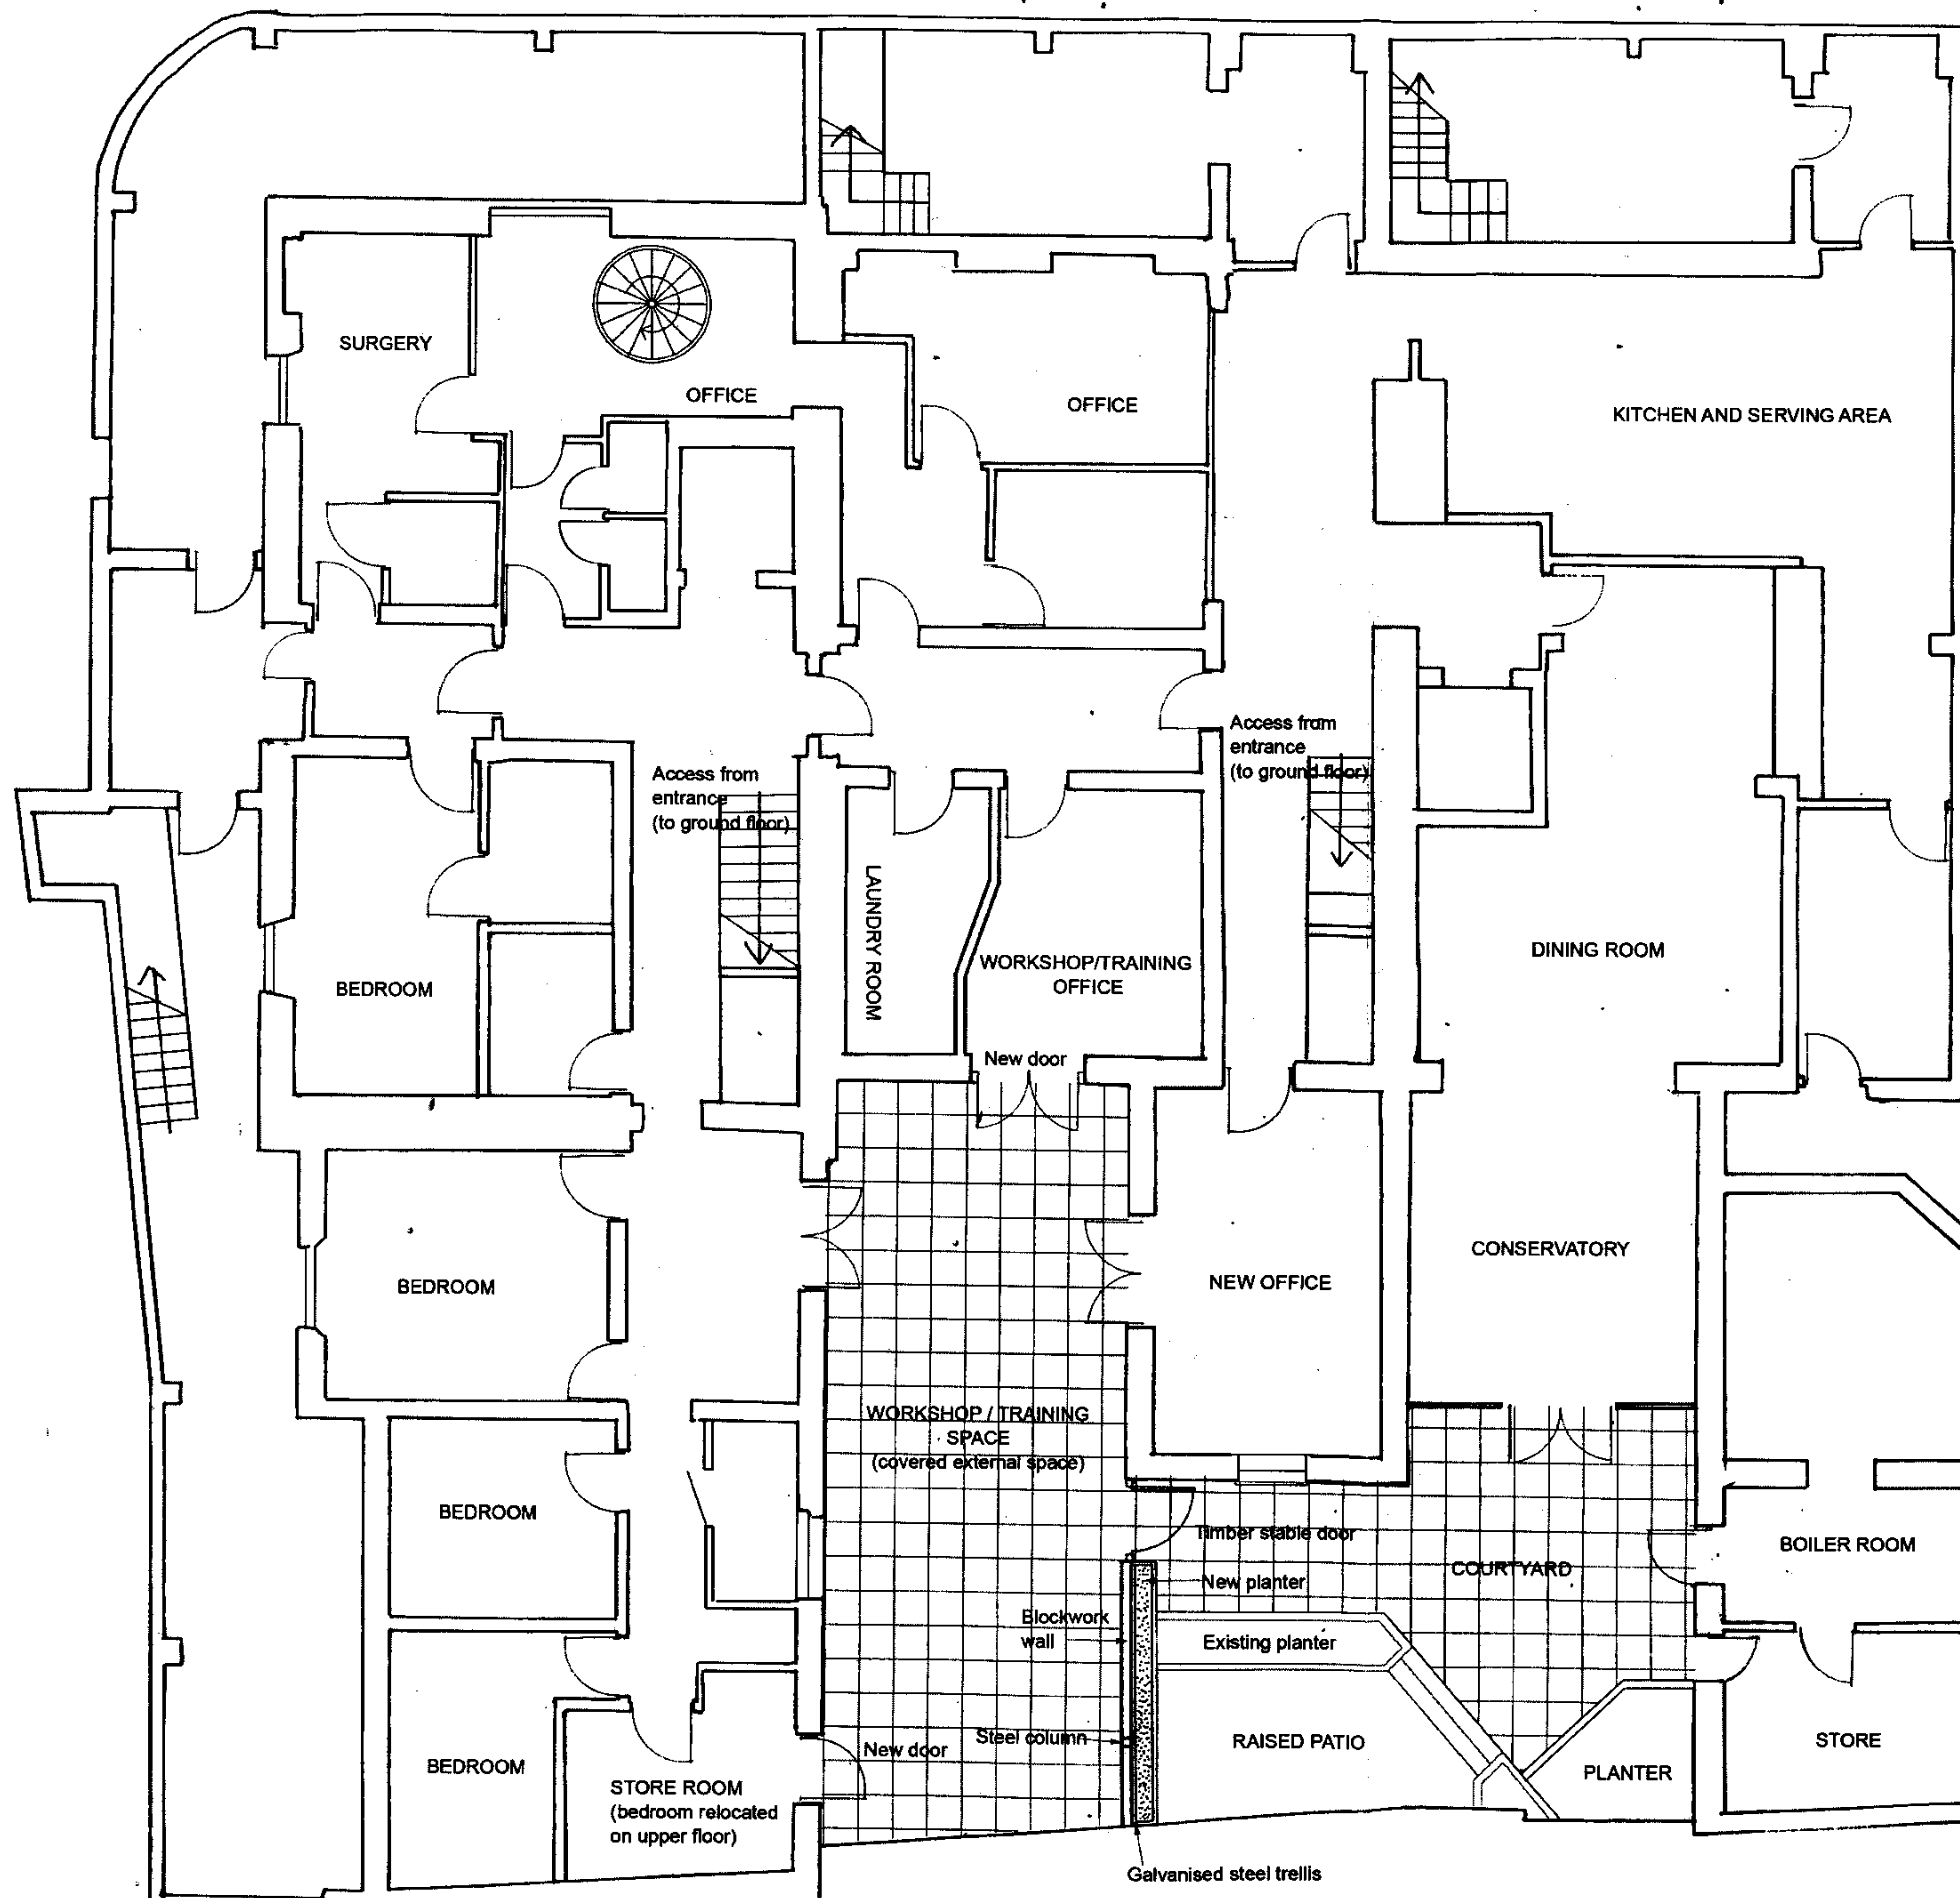

RECEIVED
- 2 NOV 2007

NOTES:

Rev A - 26/10/07:
Room labels amended

PETER BARBER ARCHITECTS

CLIENT: St Mungo's
PROJECT NAME: 14 Endsleigh Gardens
TITLE: Basement plan, proposed

SCALE: 1:100 REV: A

DRAWING NO.: EG_GA_006