




1-1
G004P
Front Elevation



2-2
G004P
Rear Elevation (SE)



Location Plan @ 1:500

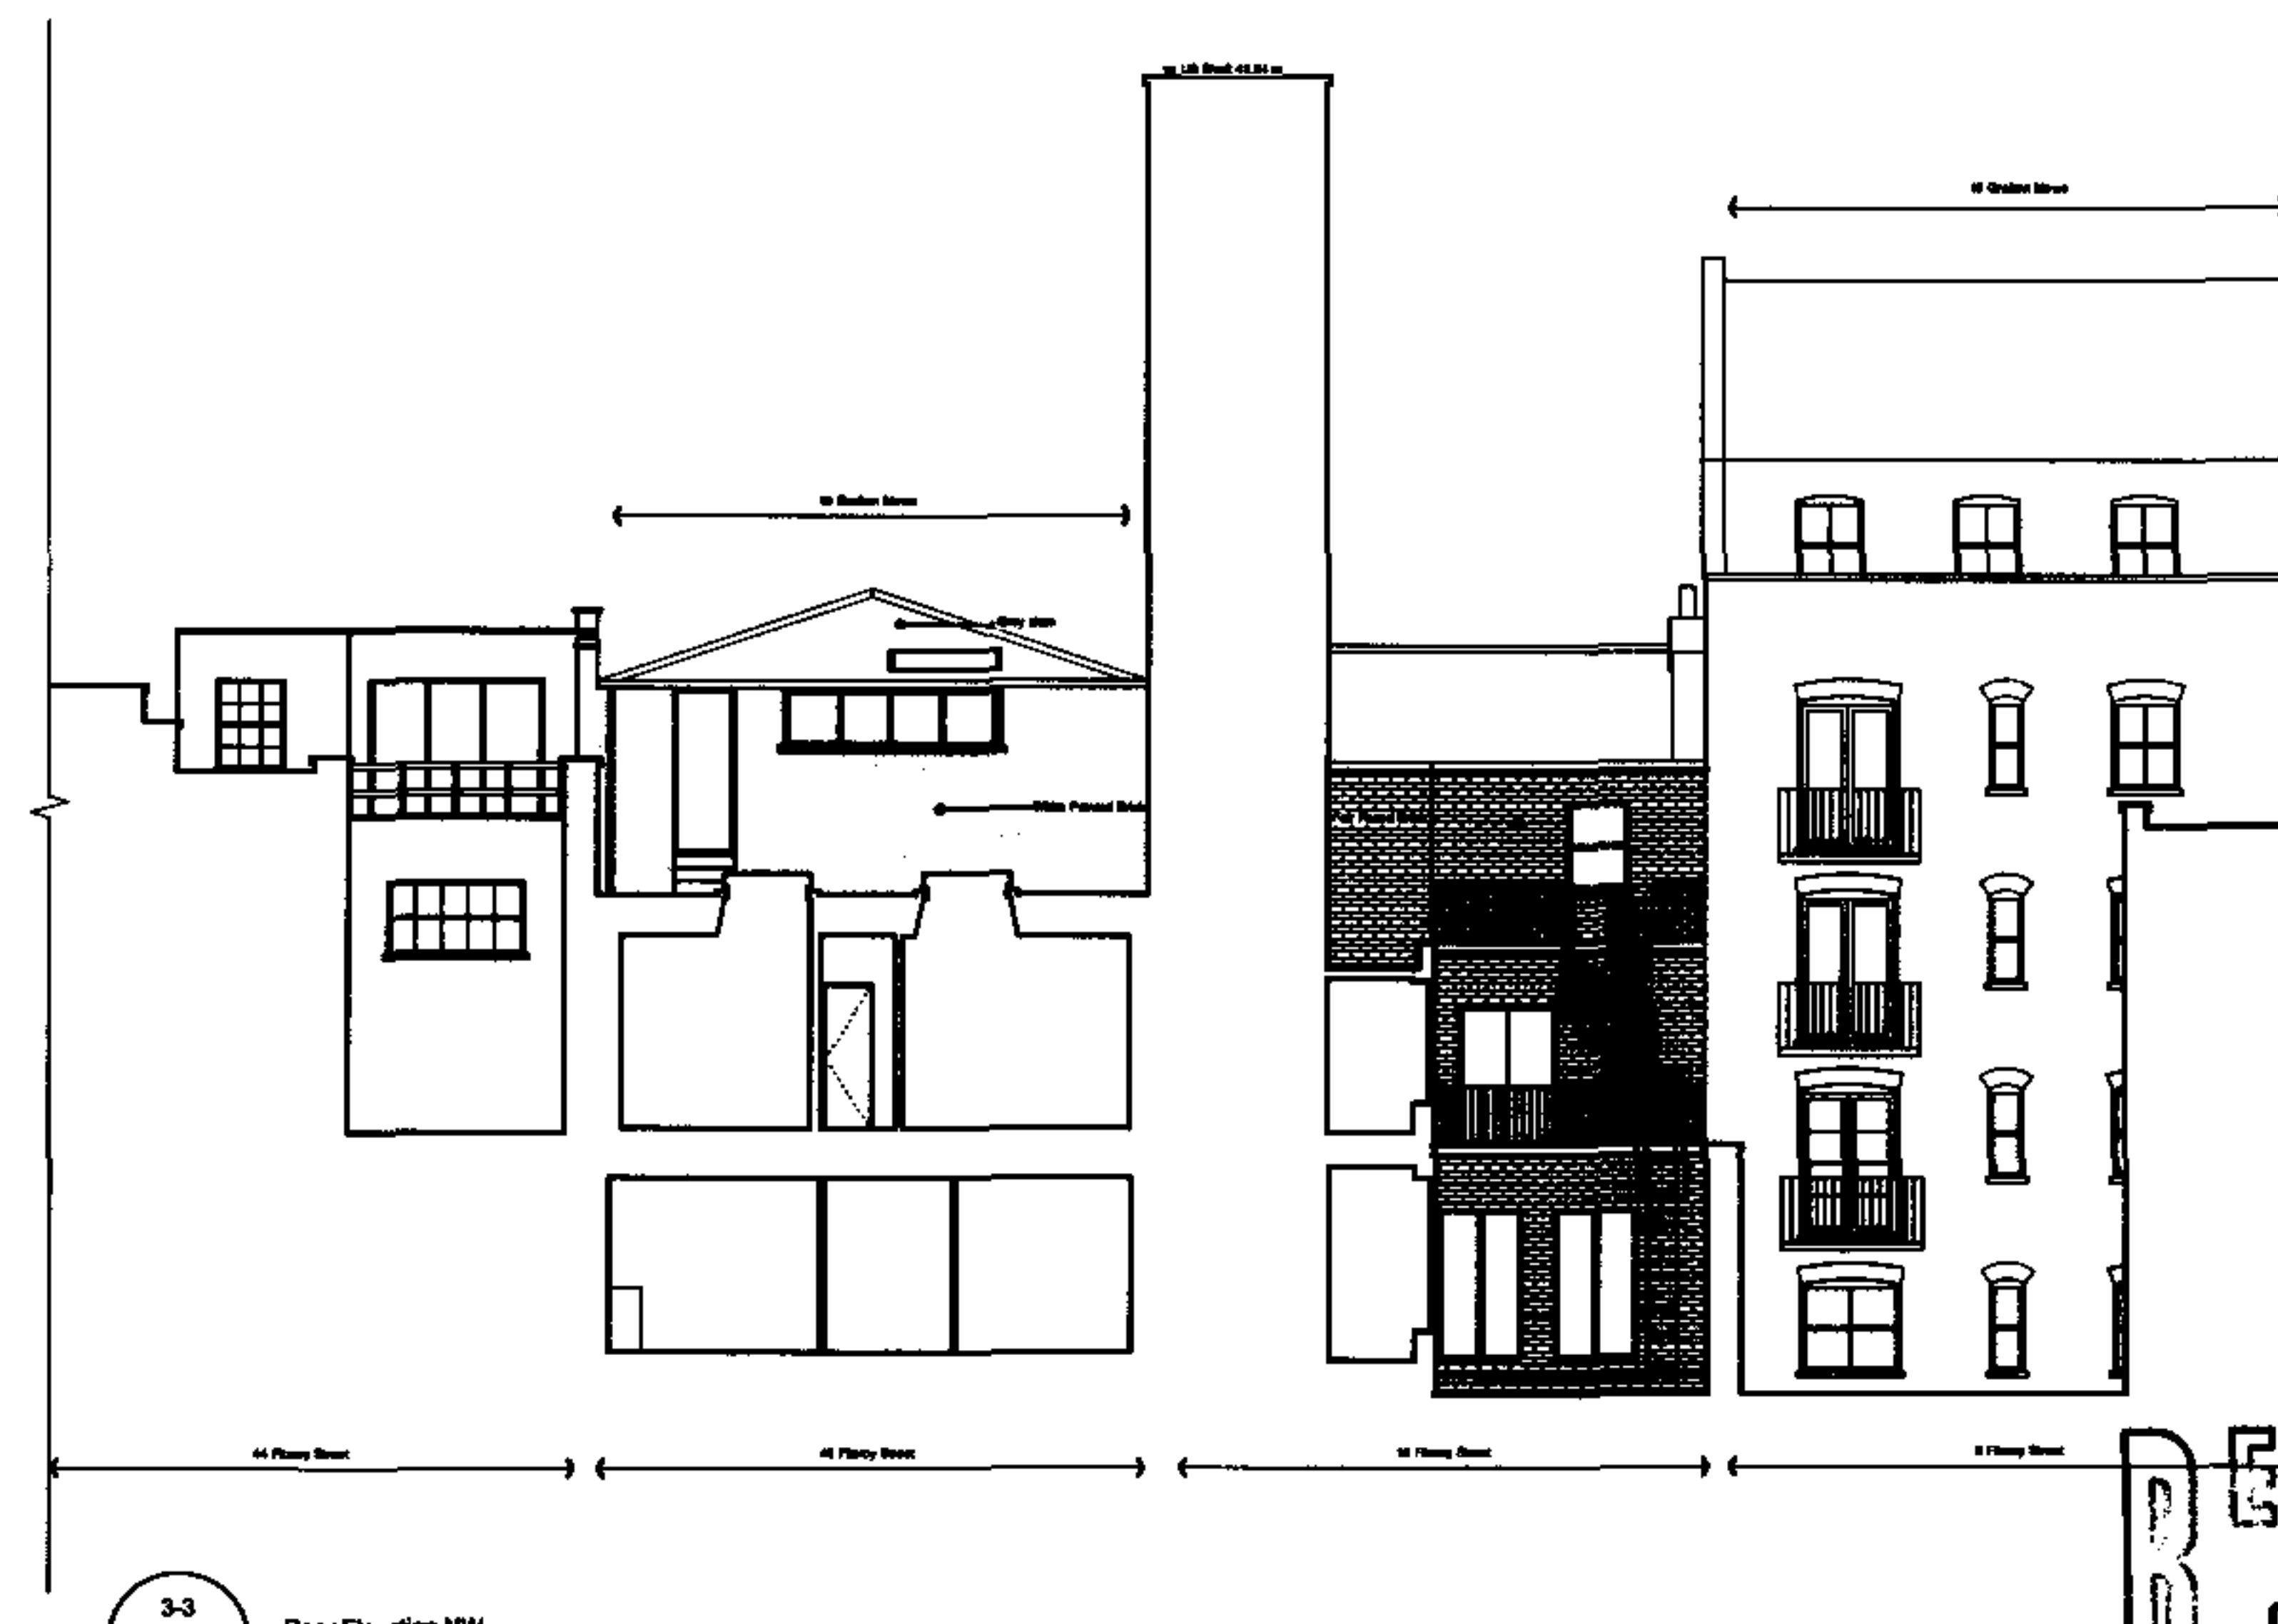

3-3
G004P
Rear Elevation NW

RECEIVED
09 NOV 2007

Revision notes: 30.10.07 HM Completed internal section information, Sections 2-2 & 3-3	Revision notes:	general notes: All level heights given for No 10 Fitzroy Square and No 19 Grafton Mews are deduced from survey information and therefore may not be correct	project: 10 FITZROY SQUARE & 46 FITZROY STREET drawing title: Existing Front and Rear Elevations purpose of drawing: PLANNING dwg no: 1280_G004P scale: 1:100 @ A1, 1:200 @ A3 drawn by: HM checked by: CE revision: A date: 01.11.07
--	------------------------	---	--