




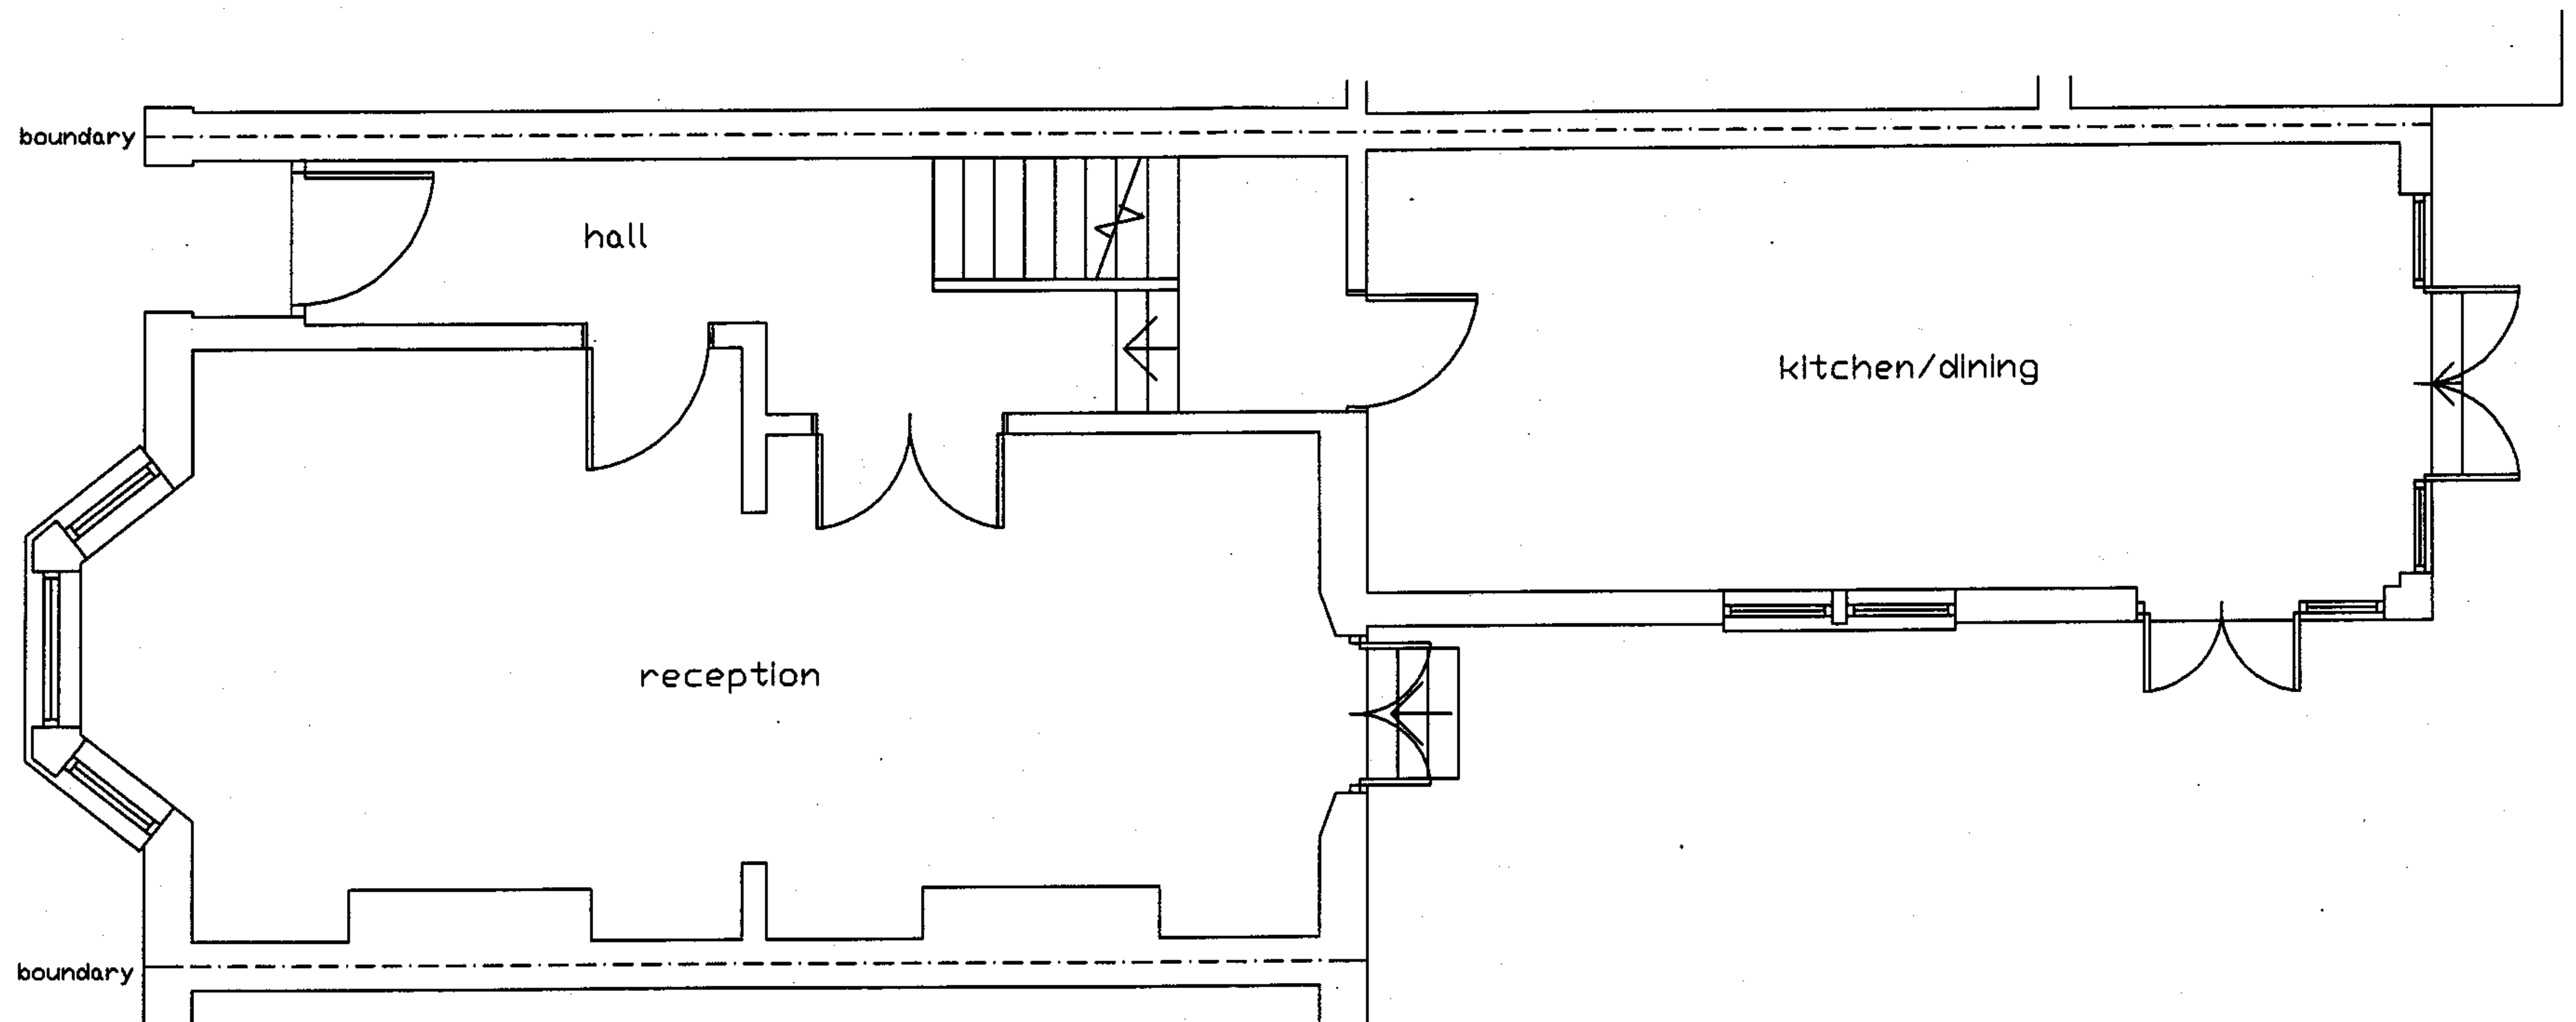


project REAR EXTENSION AND INTERNAL ALTERATIONS address 26 RODERICK ROAD, LONDON, NW3 2NL
 drwg title EXISTING GROUND FLOOR PLAN drwg no. SHEN/01 scale 1:50 date SEPT. 2007

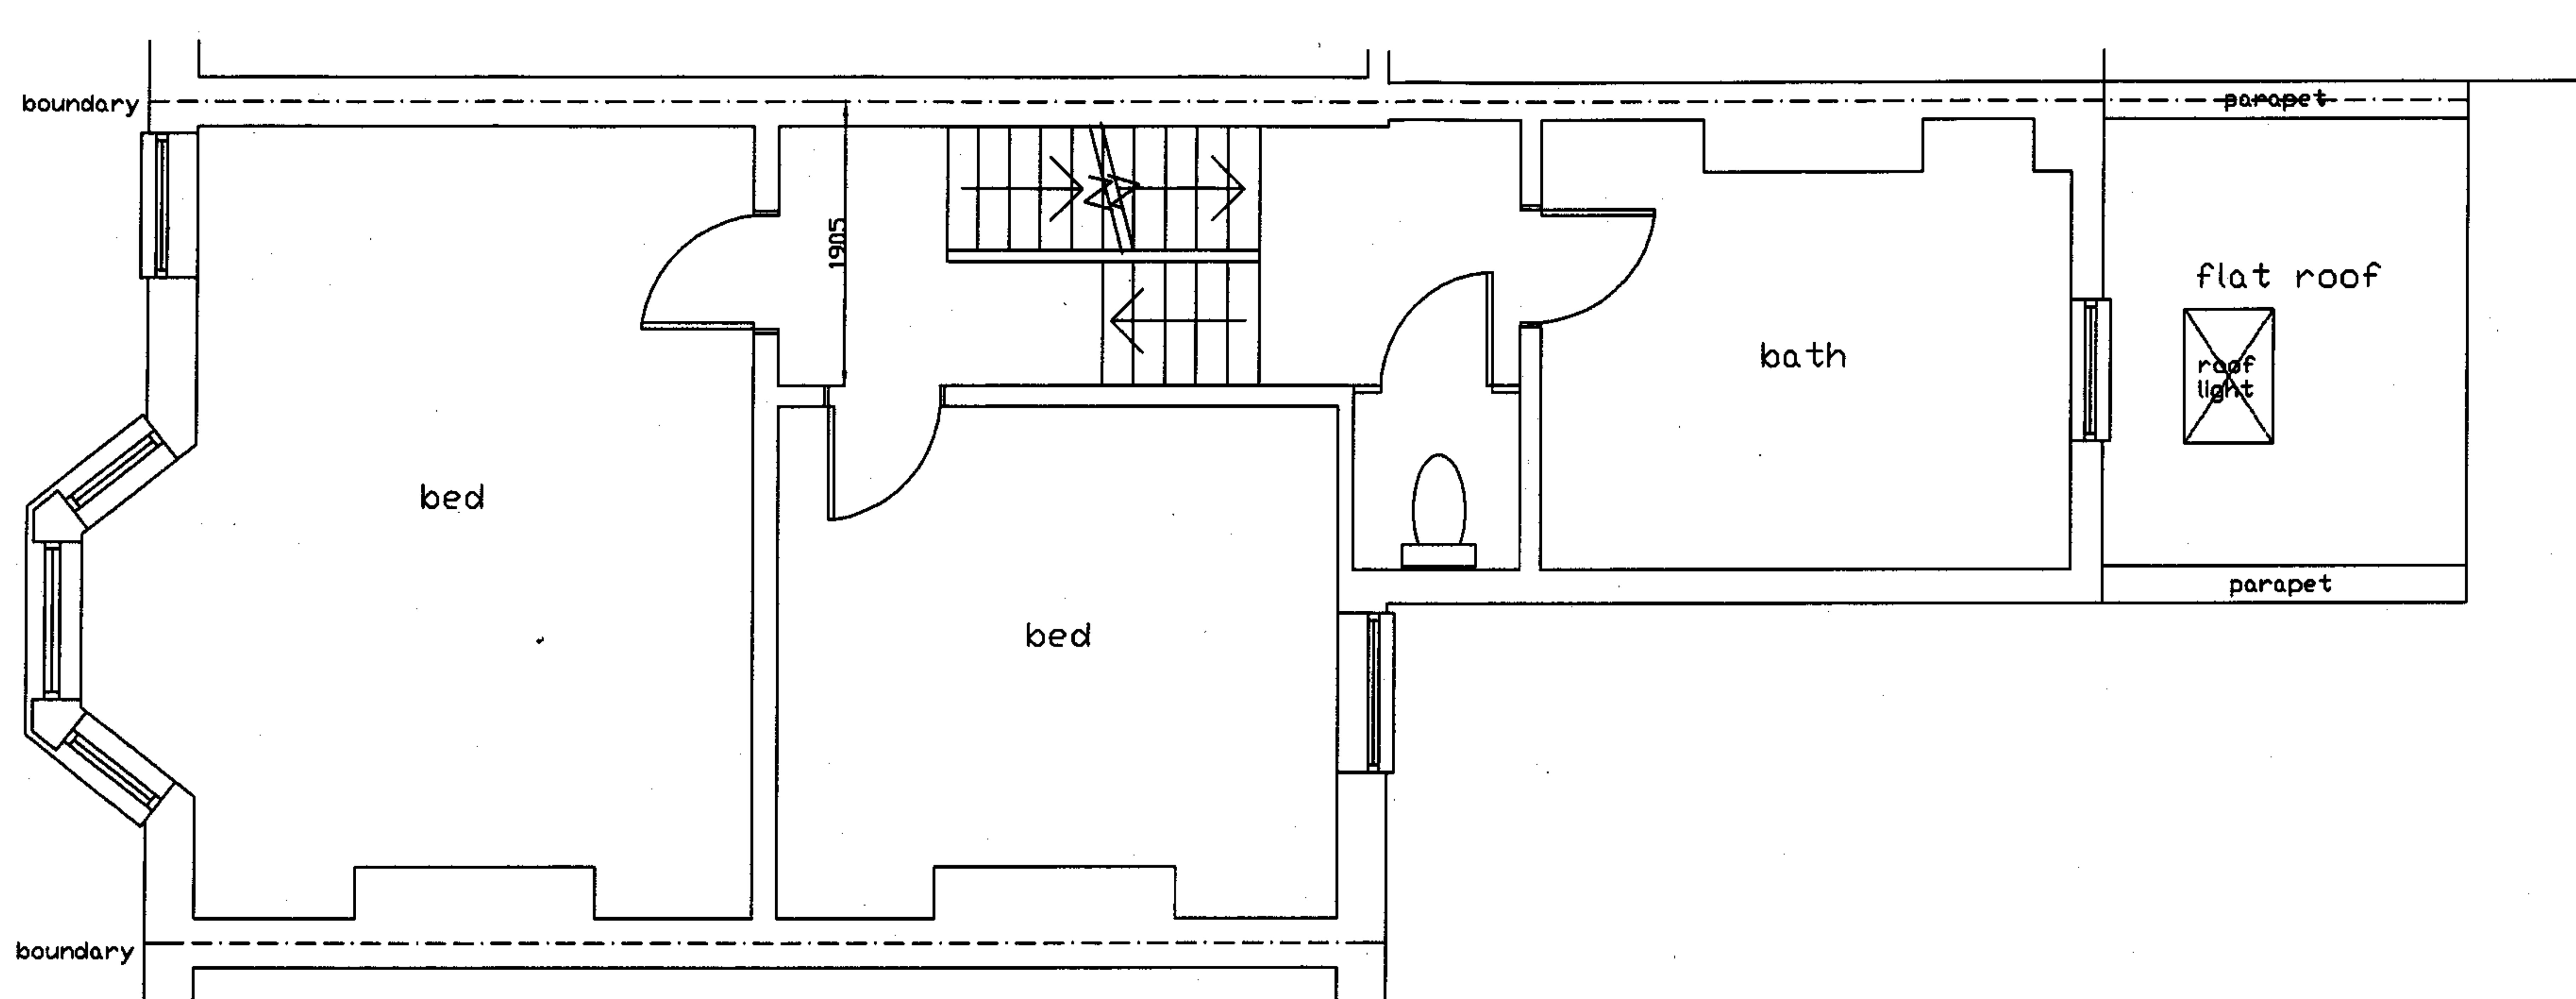

project REAR EXTENSION AND INTERNAL ALTERATIONS address 26 RODERICK ROAD, LONDON, NW3 2NL
 drwg title EXISTING FIRST FLOOR PLAN drwg no. SHEN/02 scale 1:50 date SEPT. 2007

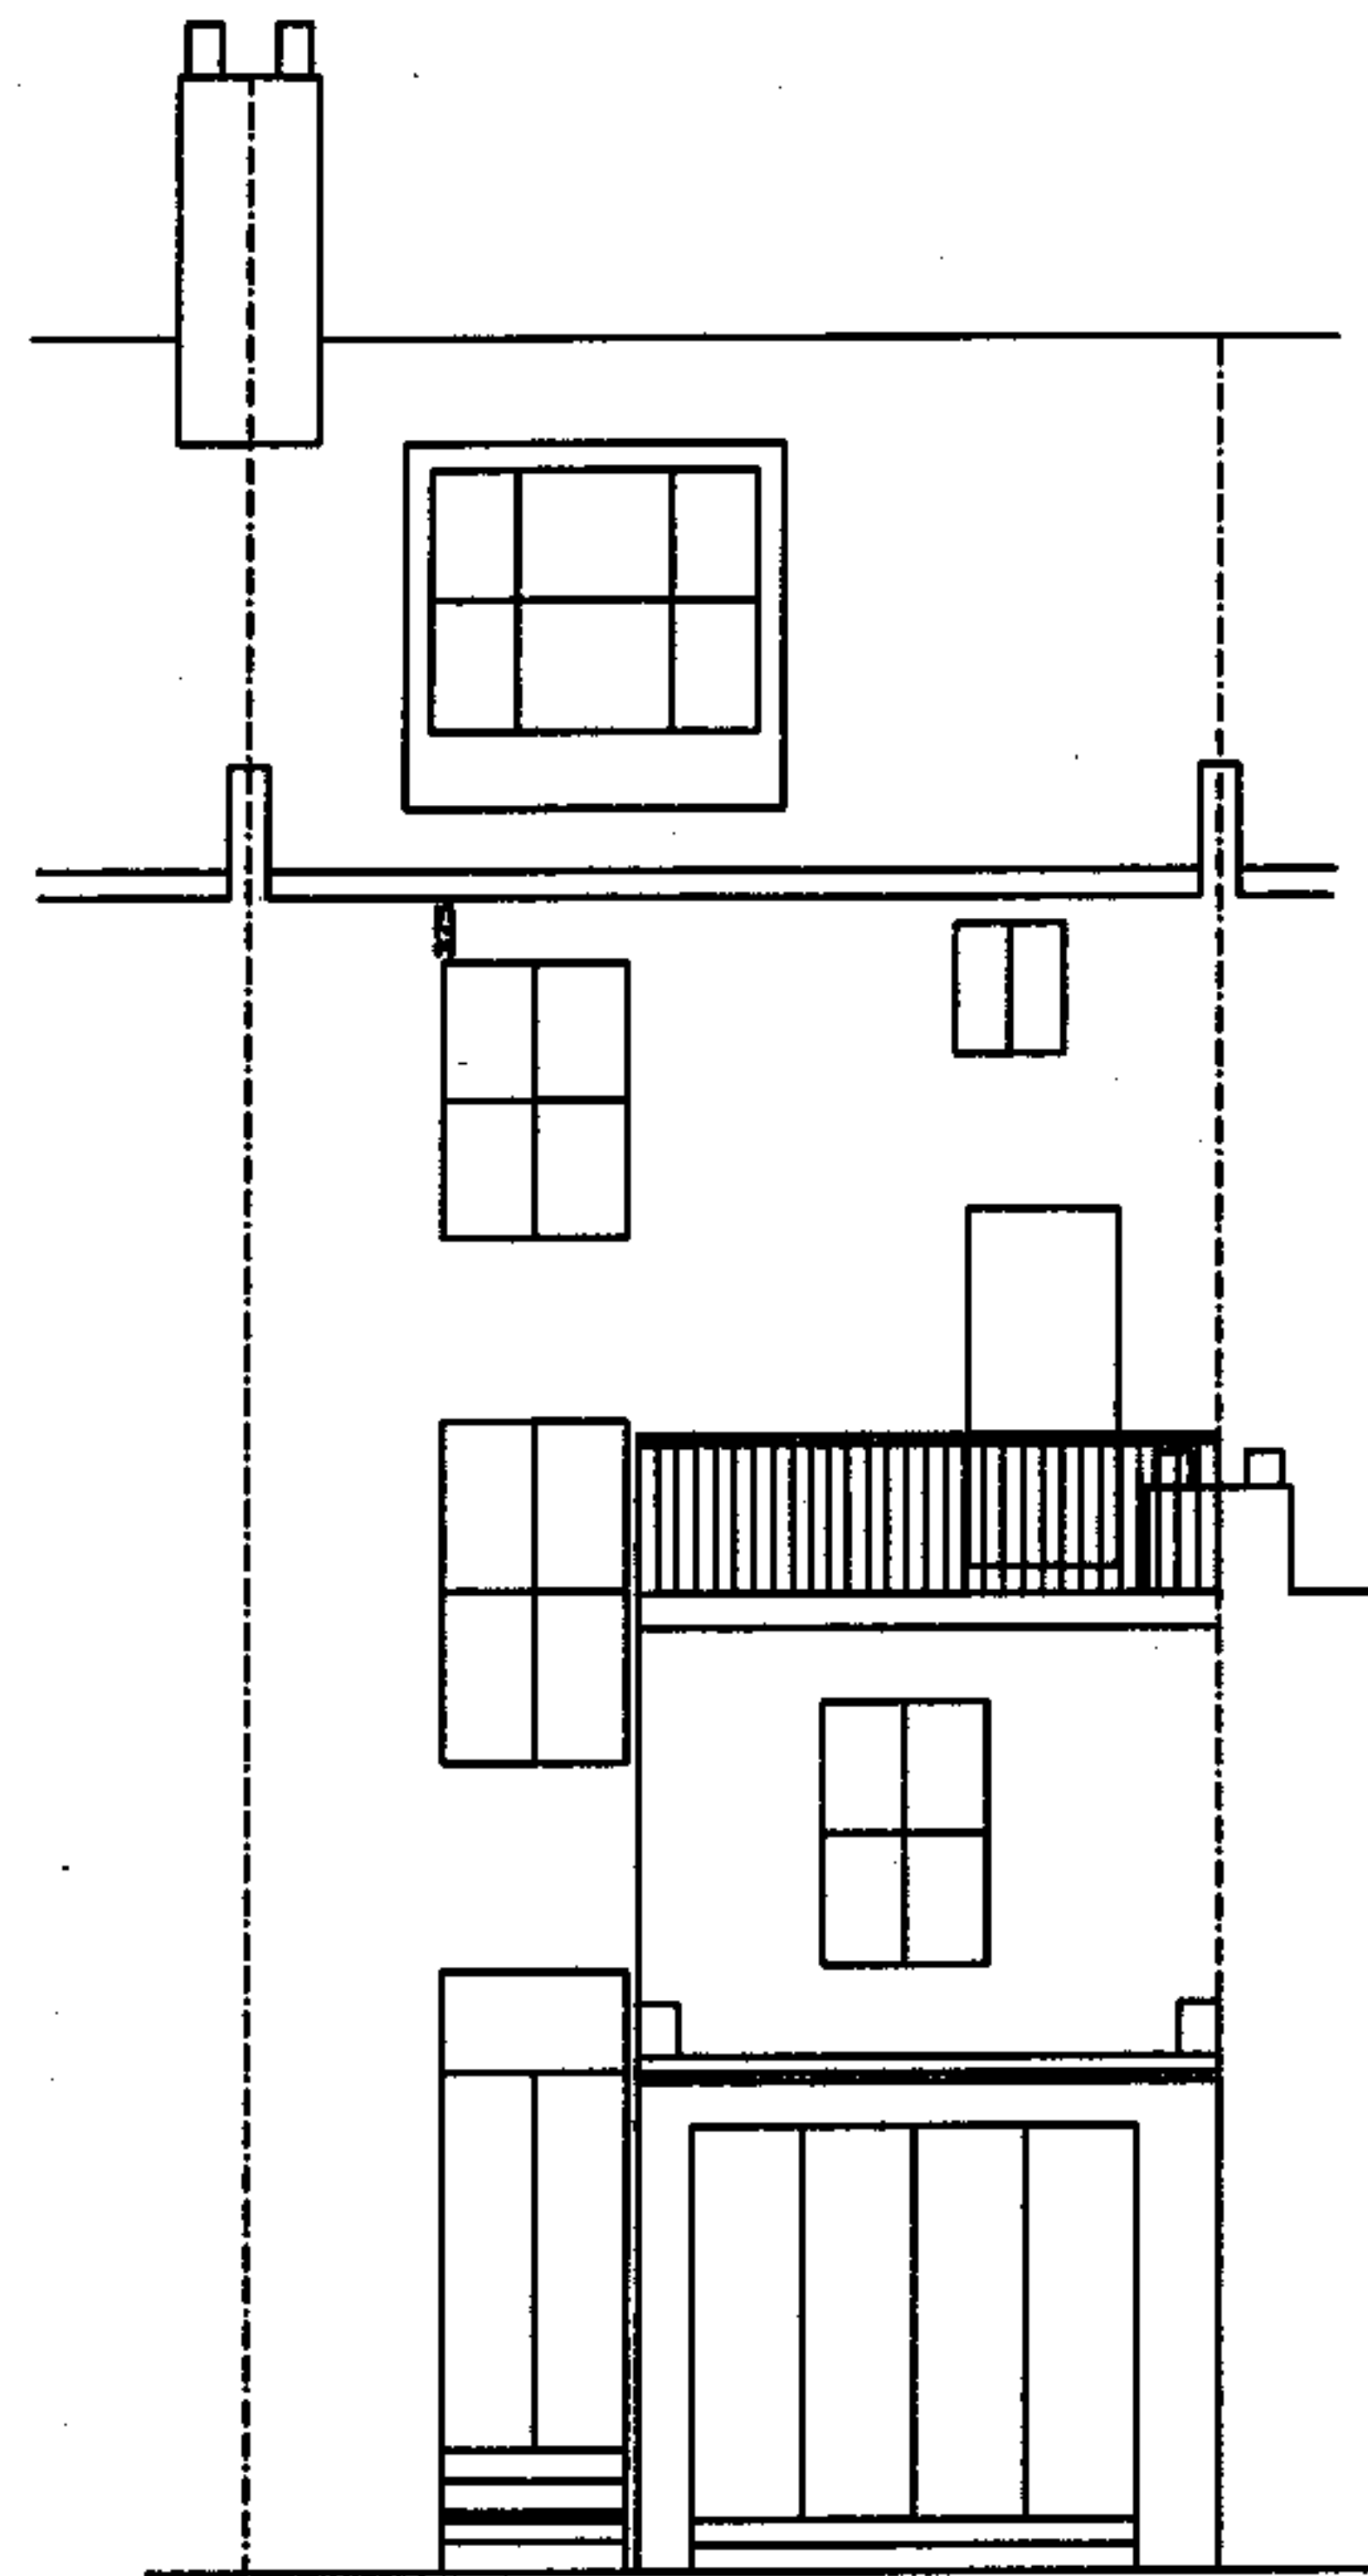

rear elevation (east)

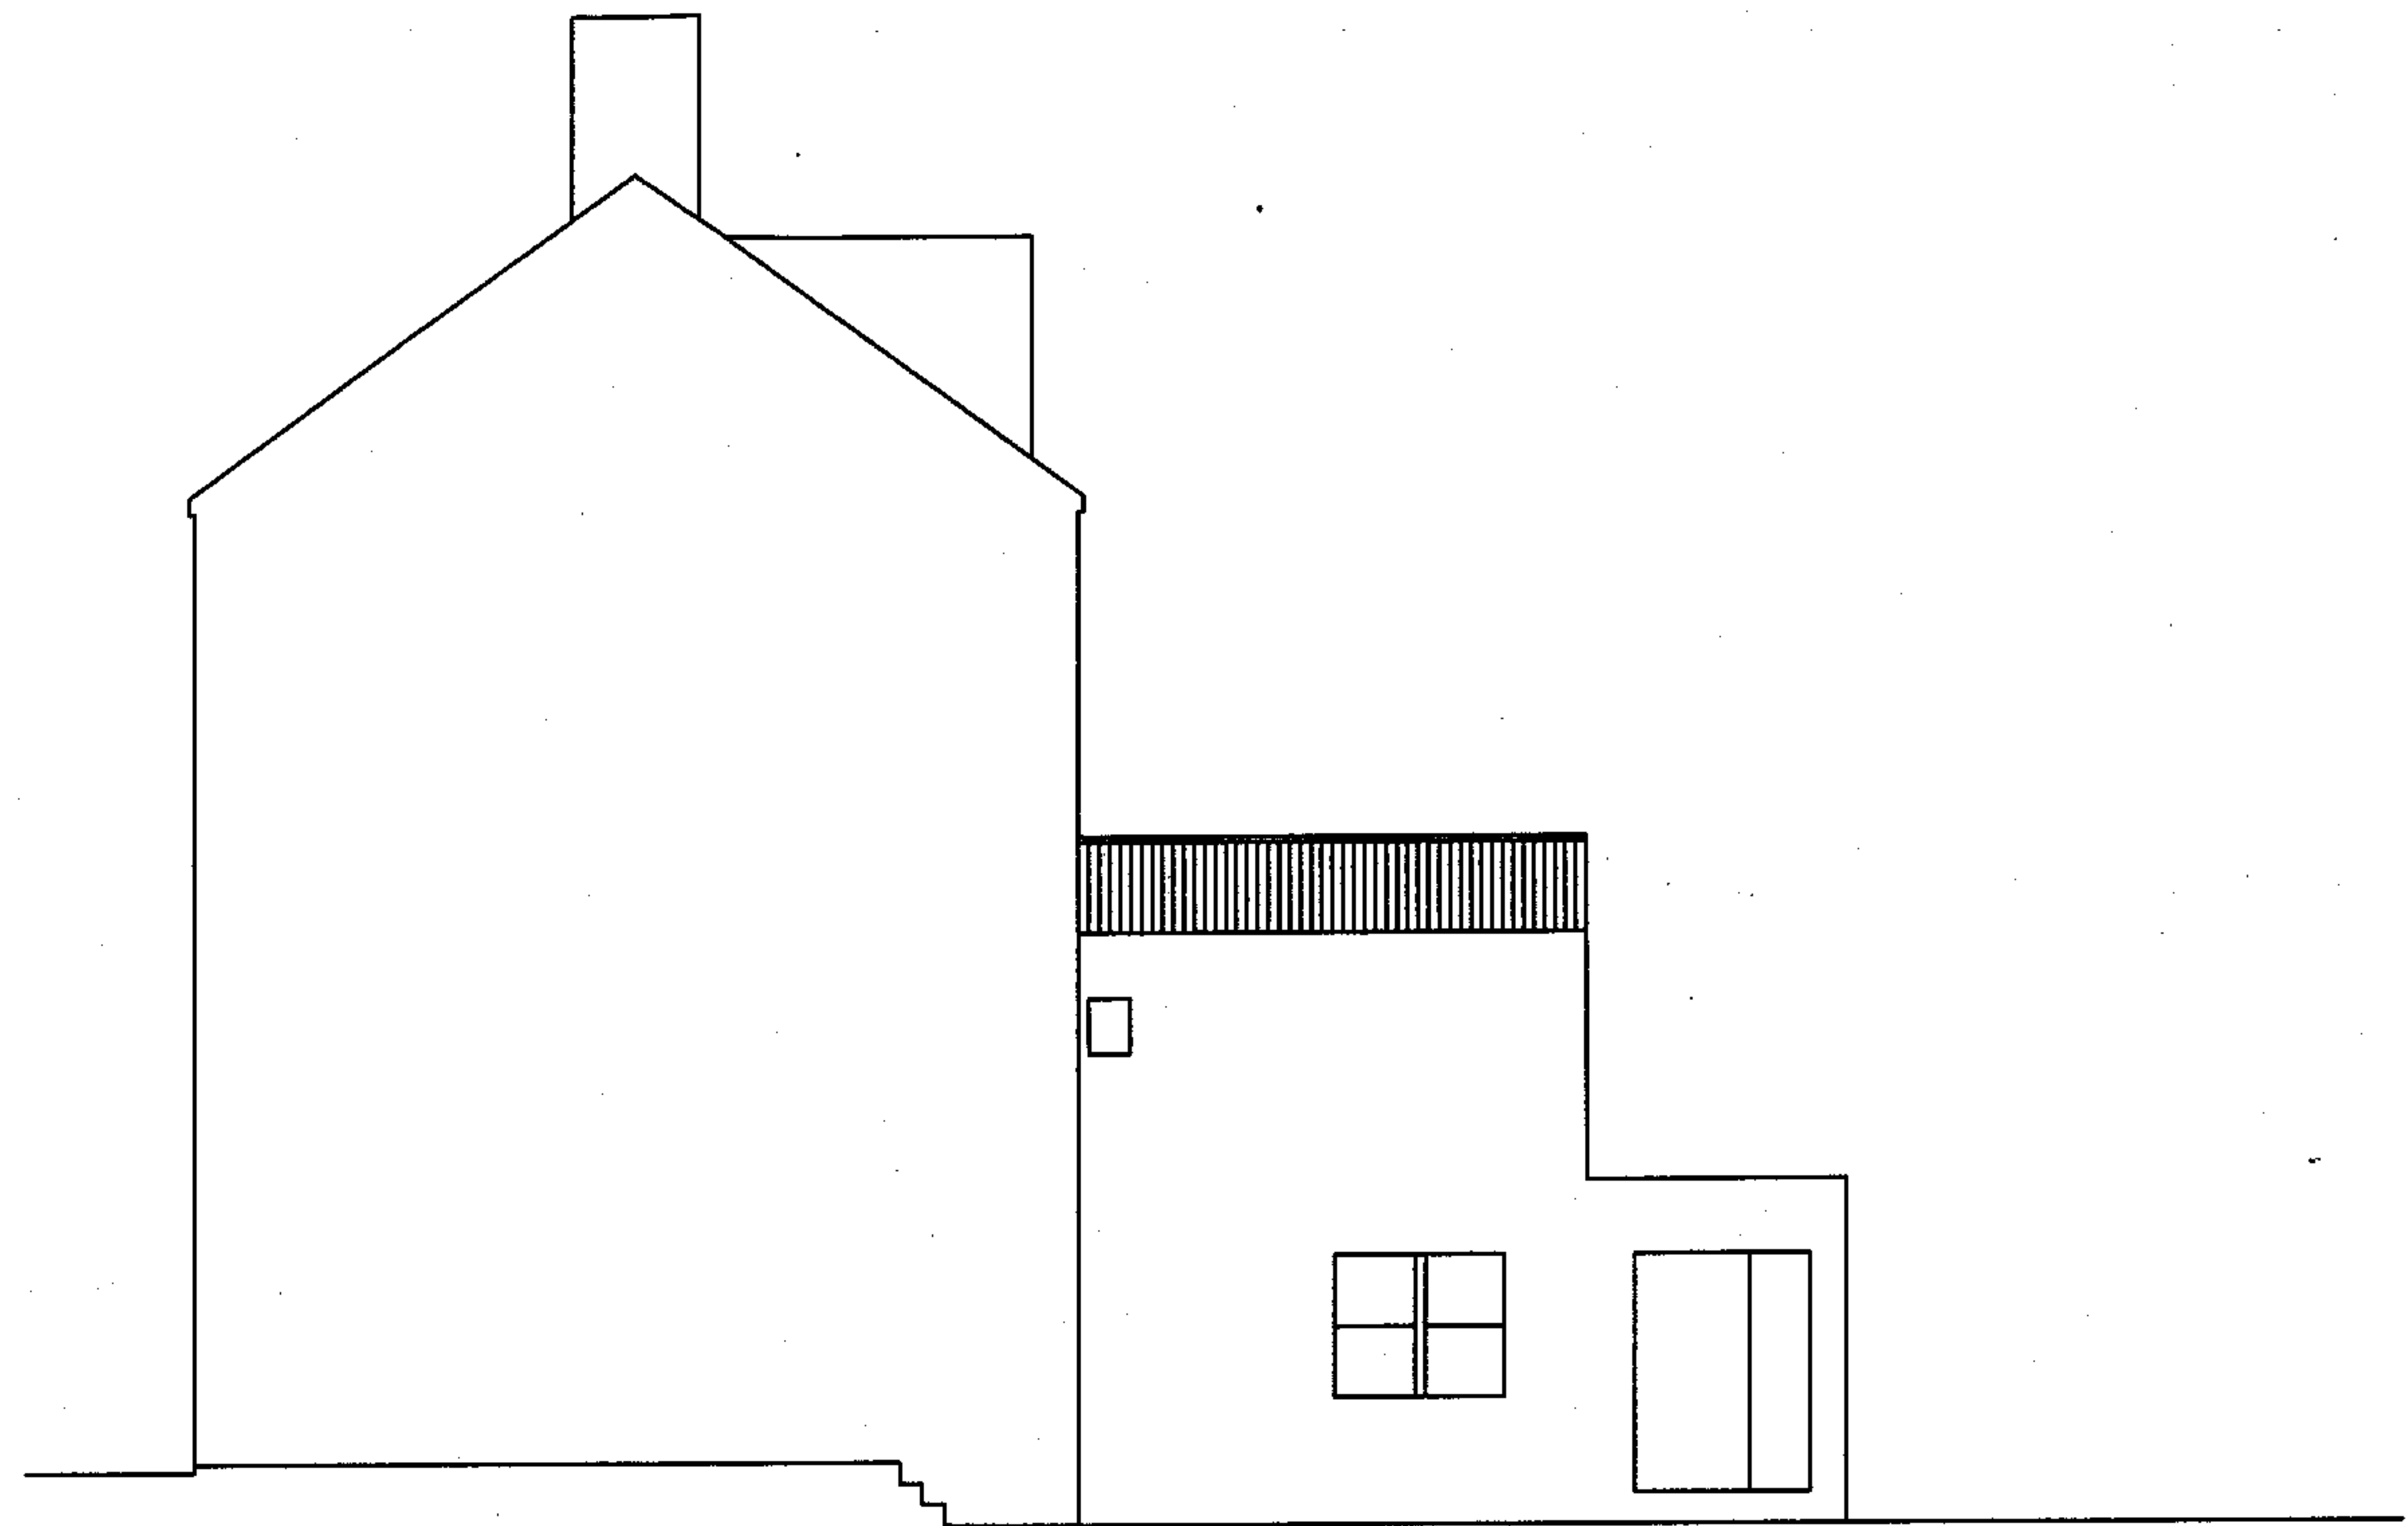

side elevation (south)

project REAR EXTENSION AND INTERNAL ALTERATIONS
 drwg title EXISTING ELEVATIONS

drwg no. SHEN/03

address 26 RODERICK ROAD, LONDON, NW3 2NL
 scale 1:100 date SEPT. 2007