




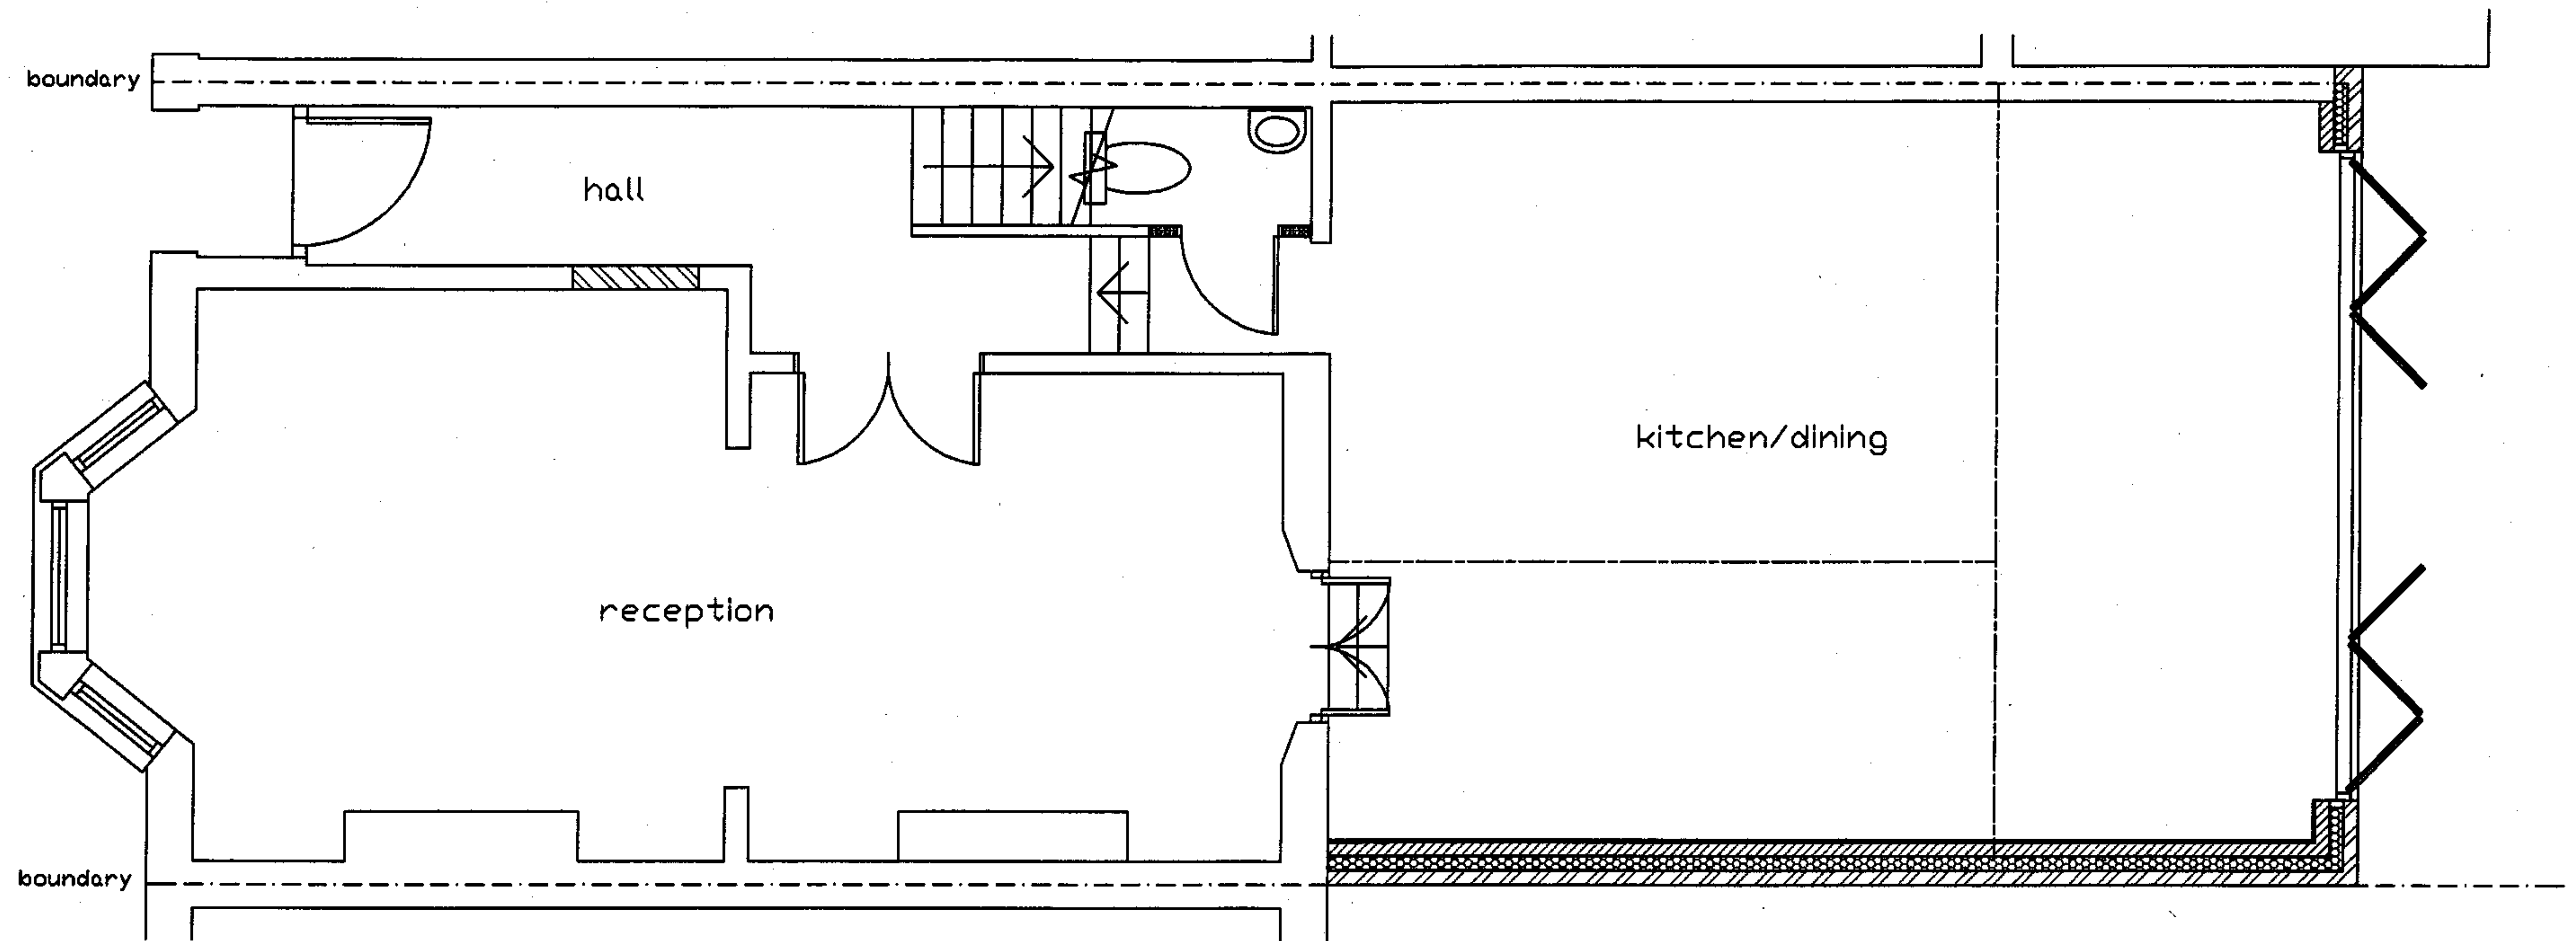


project REAR EXTENSION AND INTERNAL ALTERATIONS address 26 RODERICK ROAD, LONDON, NW3 2NL
drwg title PROPOSED GROUND FLOOR PLAN drwg no. SHEN/04 scale 1:50 date SEPT. 2007

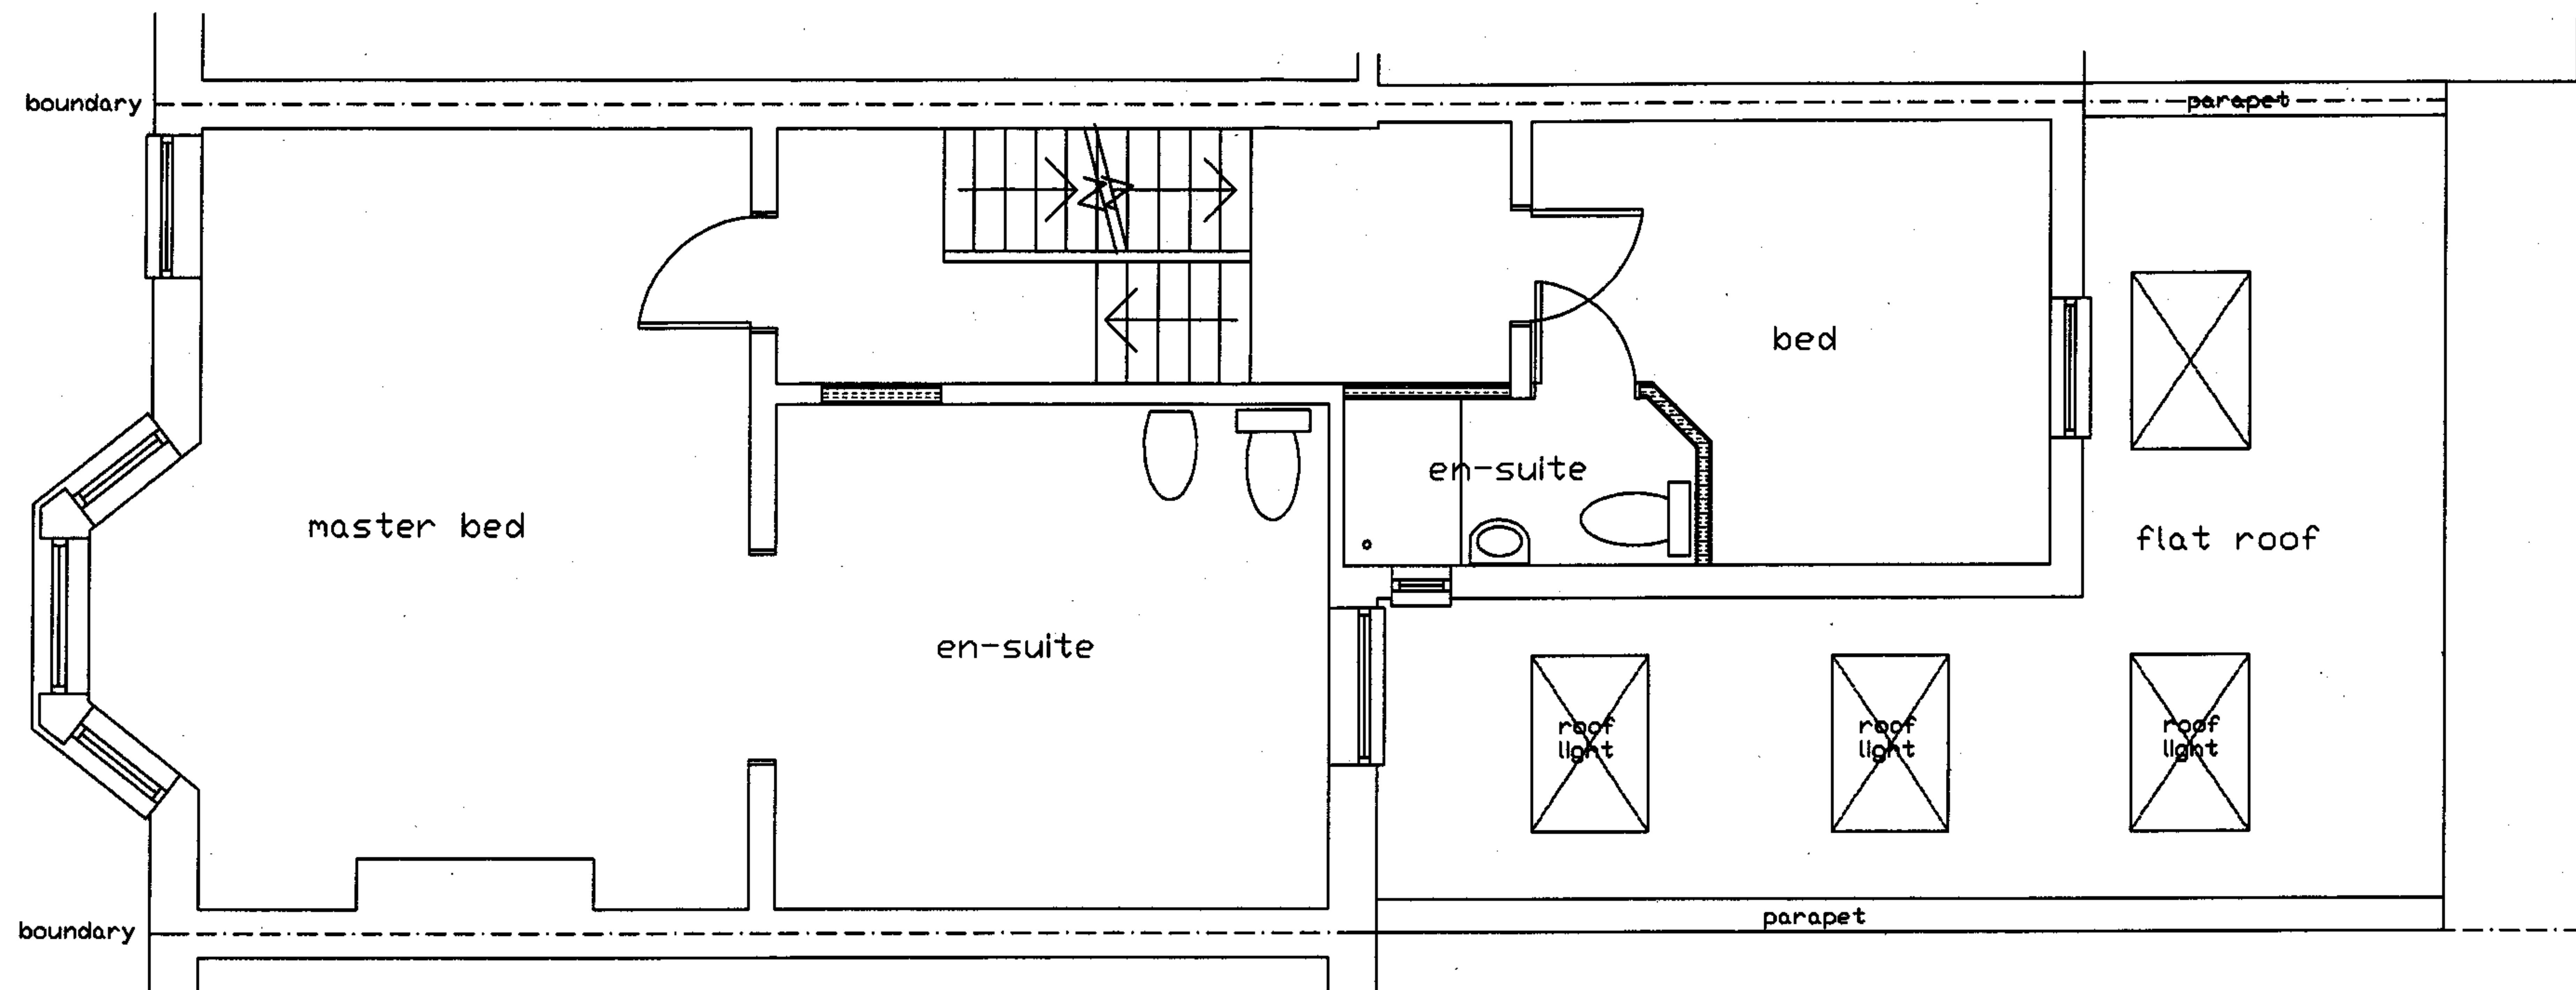

project REAR EXTENSION AND INTERNAL ALTERATIONS address 26 RODERICK ROAD, LONDON, NW3 2NL
 drwg title PROPOSED FIRST FLOOR PLAN drwg no. SHEN/05 scale 1:50 date SEPT. 2007

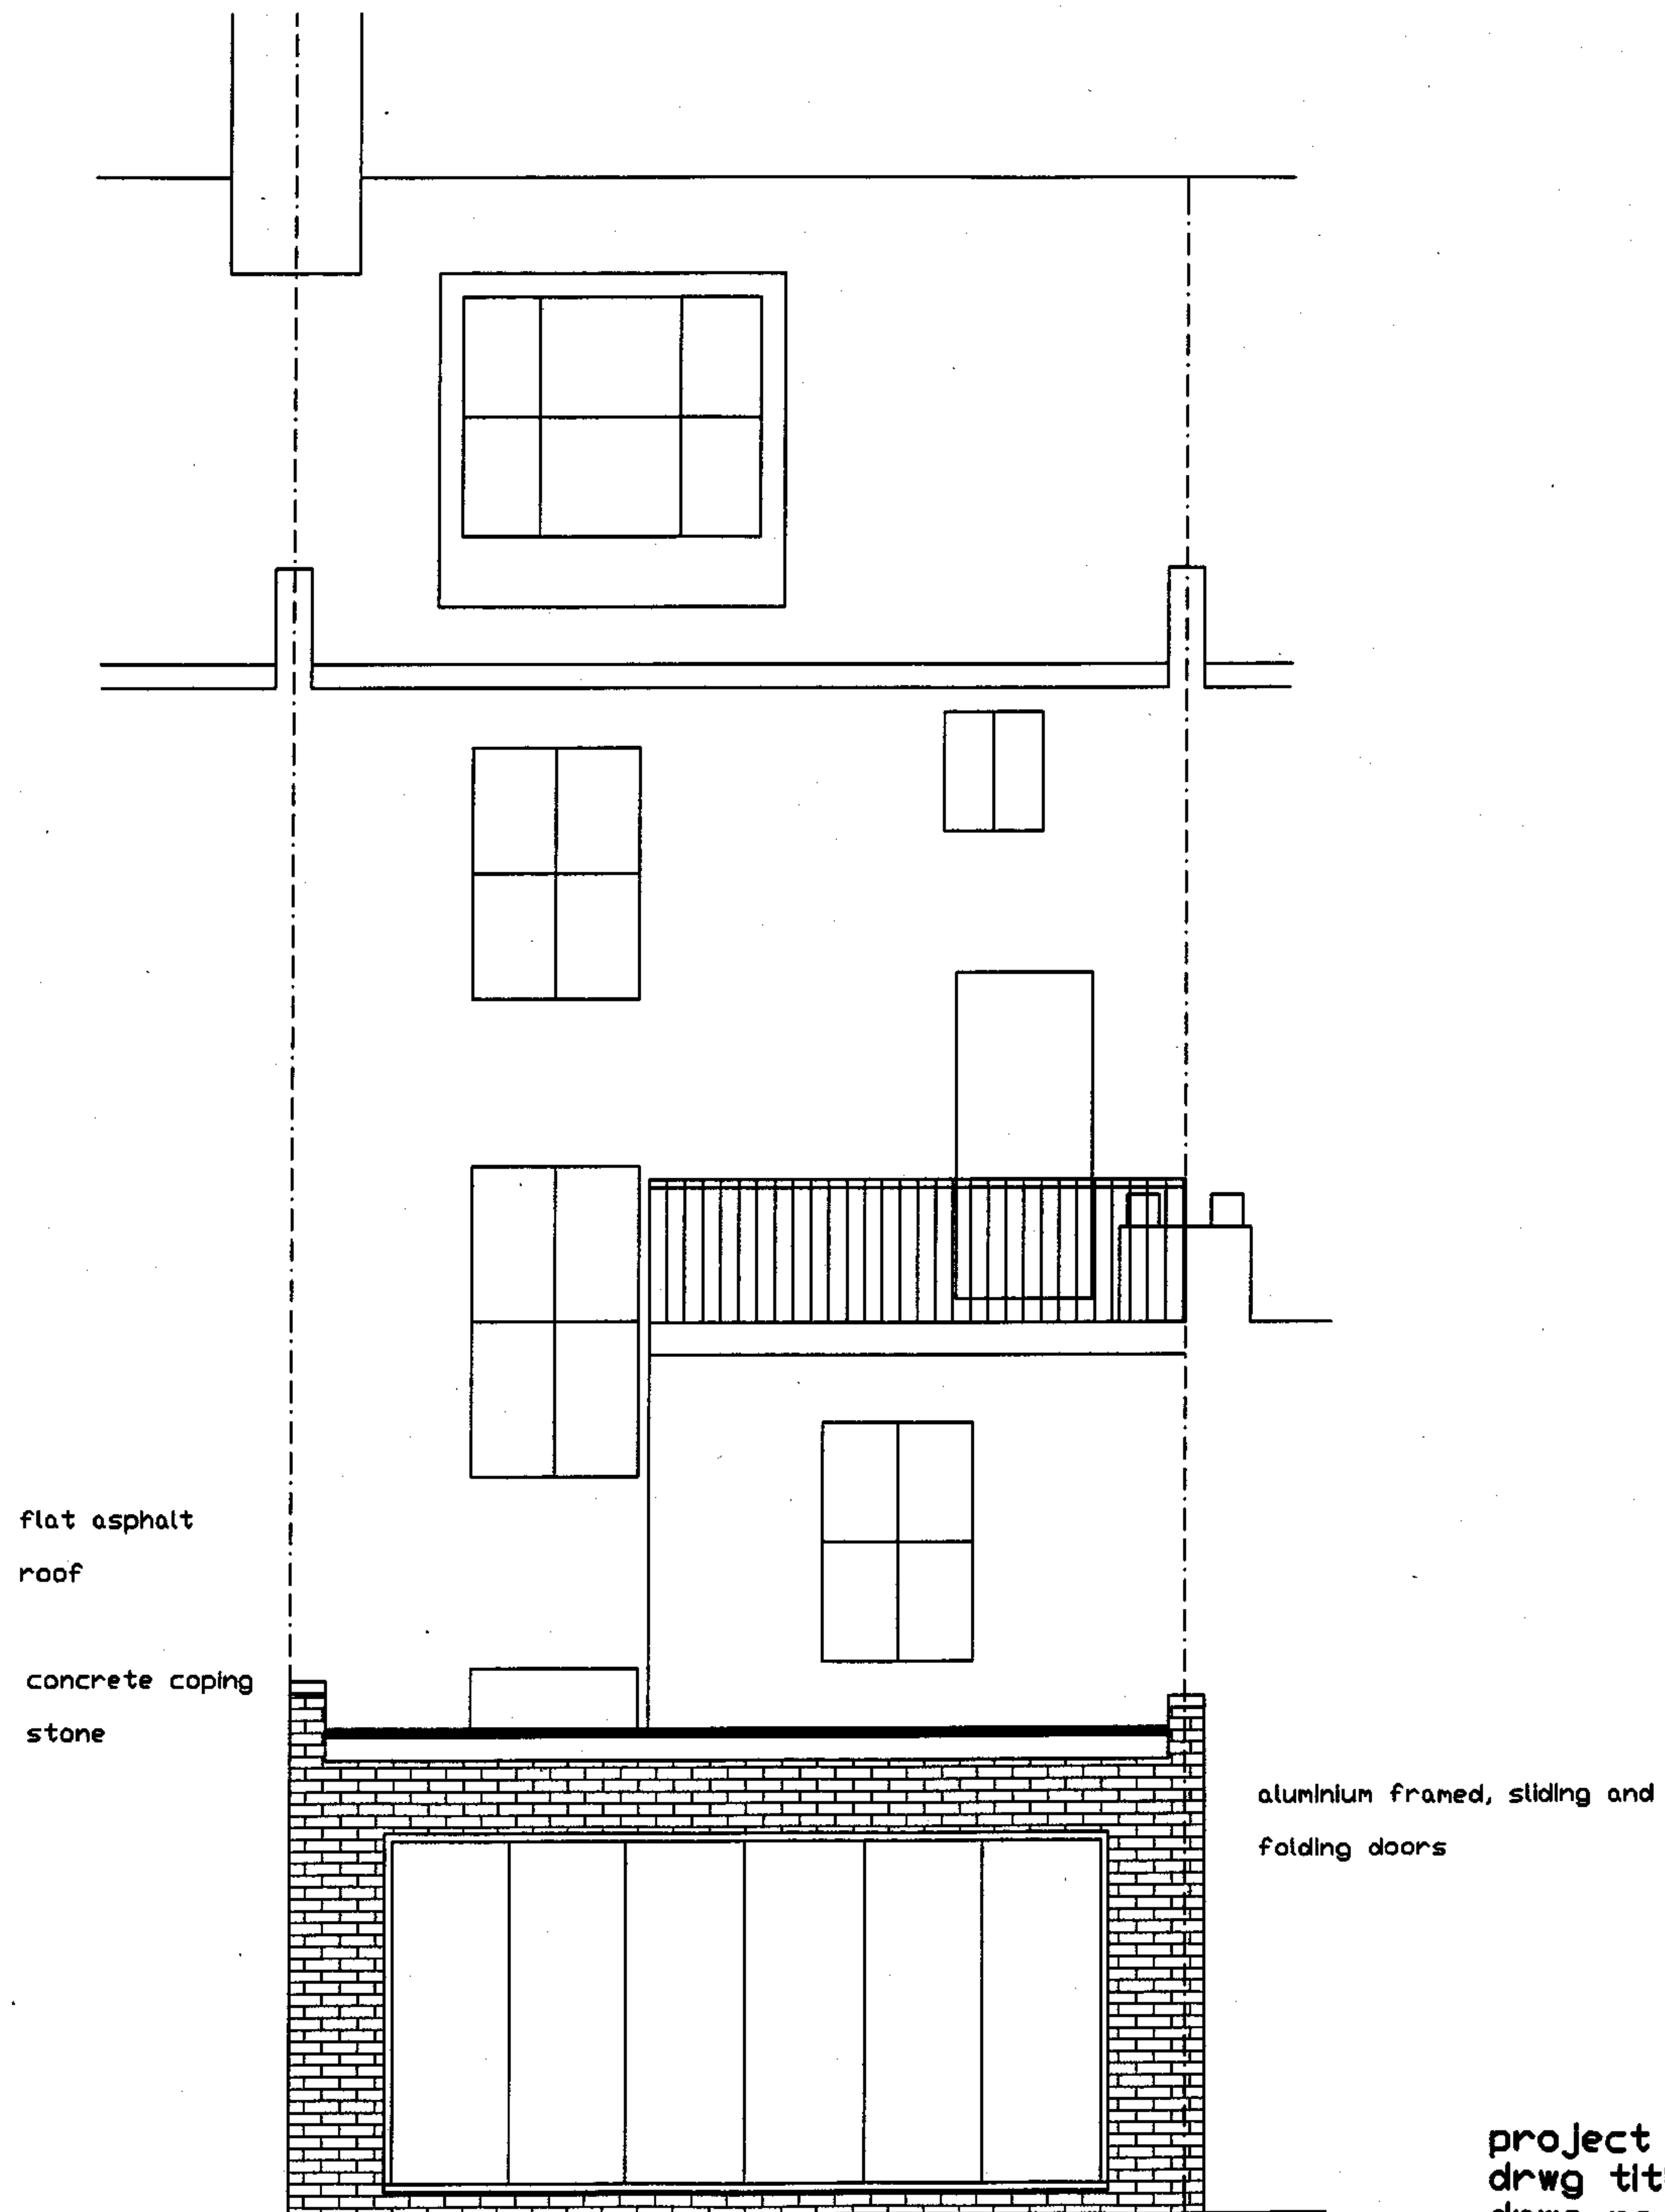

drwg title PROPOSED REAR ELEVATION (EAST)
drwg no. SHEN/06 scale 1:50 date SEPT 2007

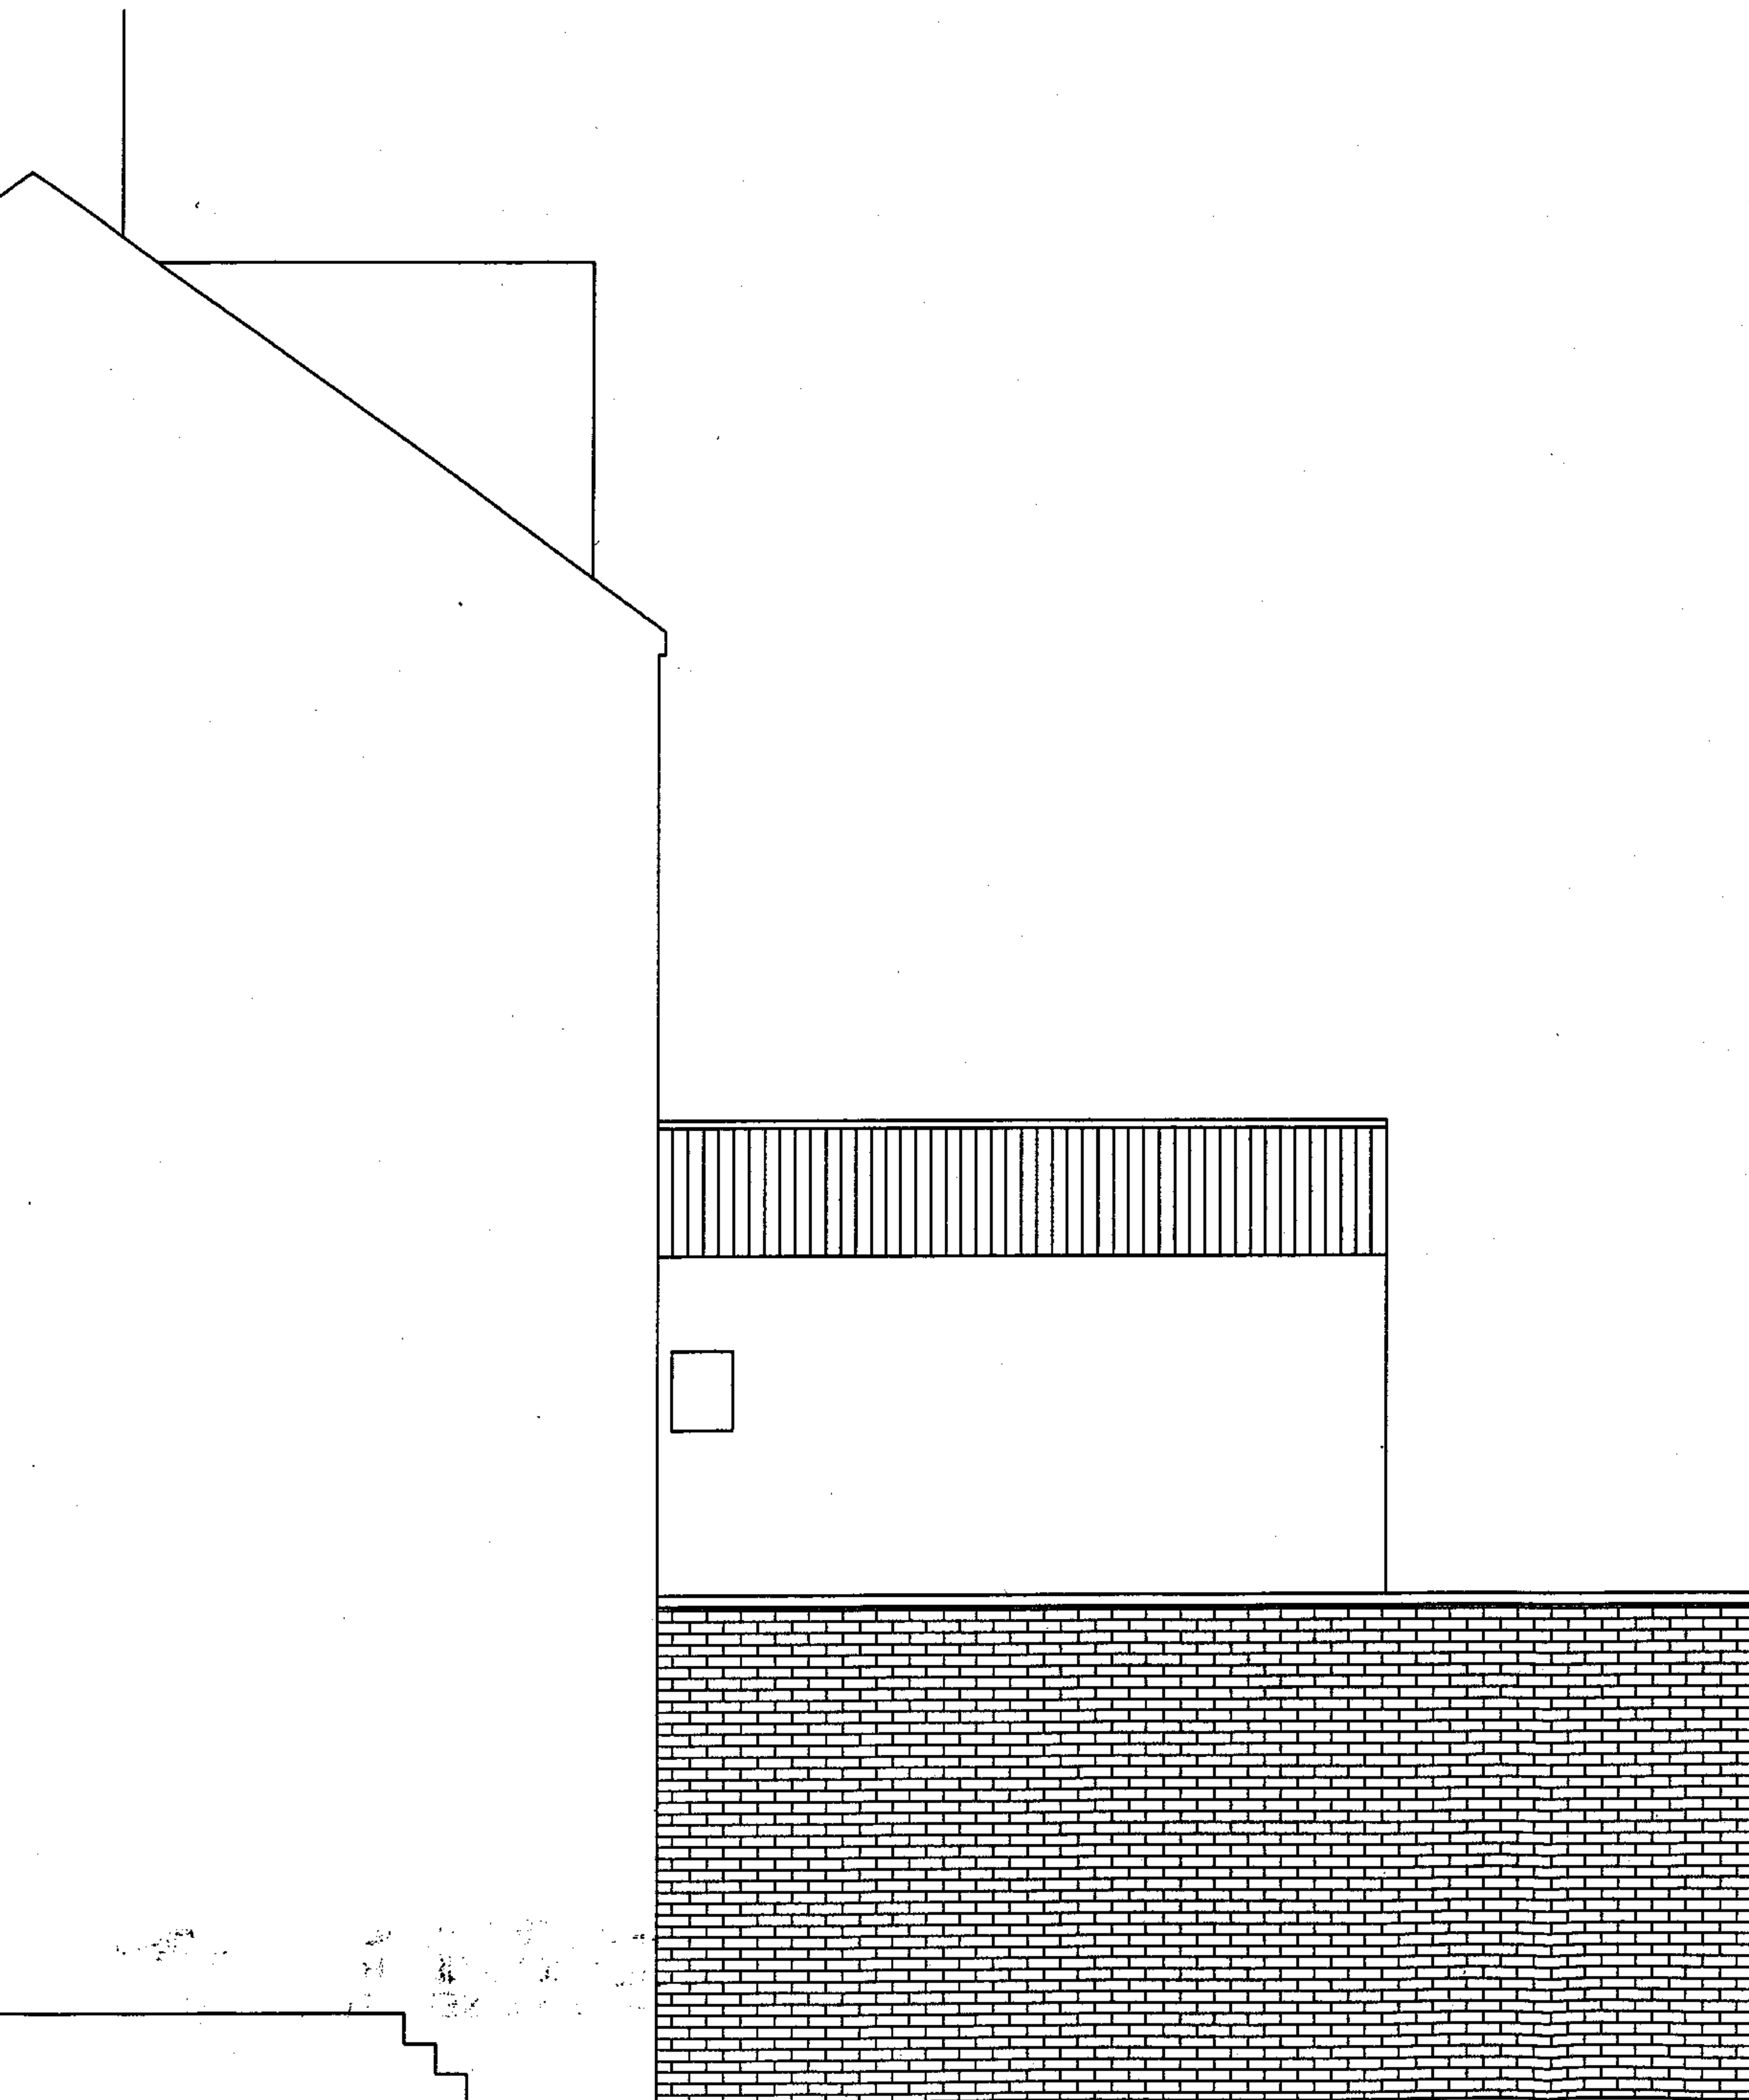

London stock facing
bricks to match
existing house

project REAR EXTENSION AND INTERNAL ALTERATIONS
drwg title PROPOSED SIDE ELEVATION (SOUTH)
drwg no. SHEN/07 scale 1:50 date SEPT 2007