


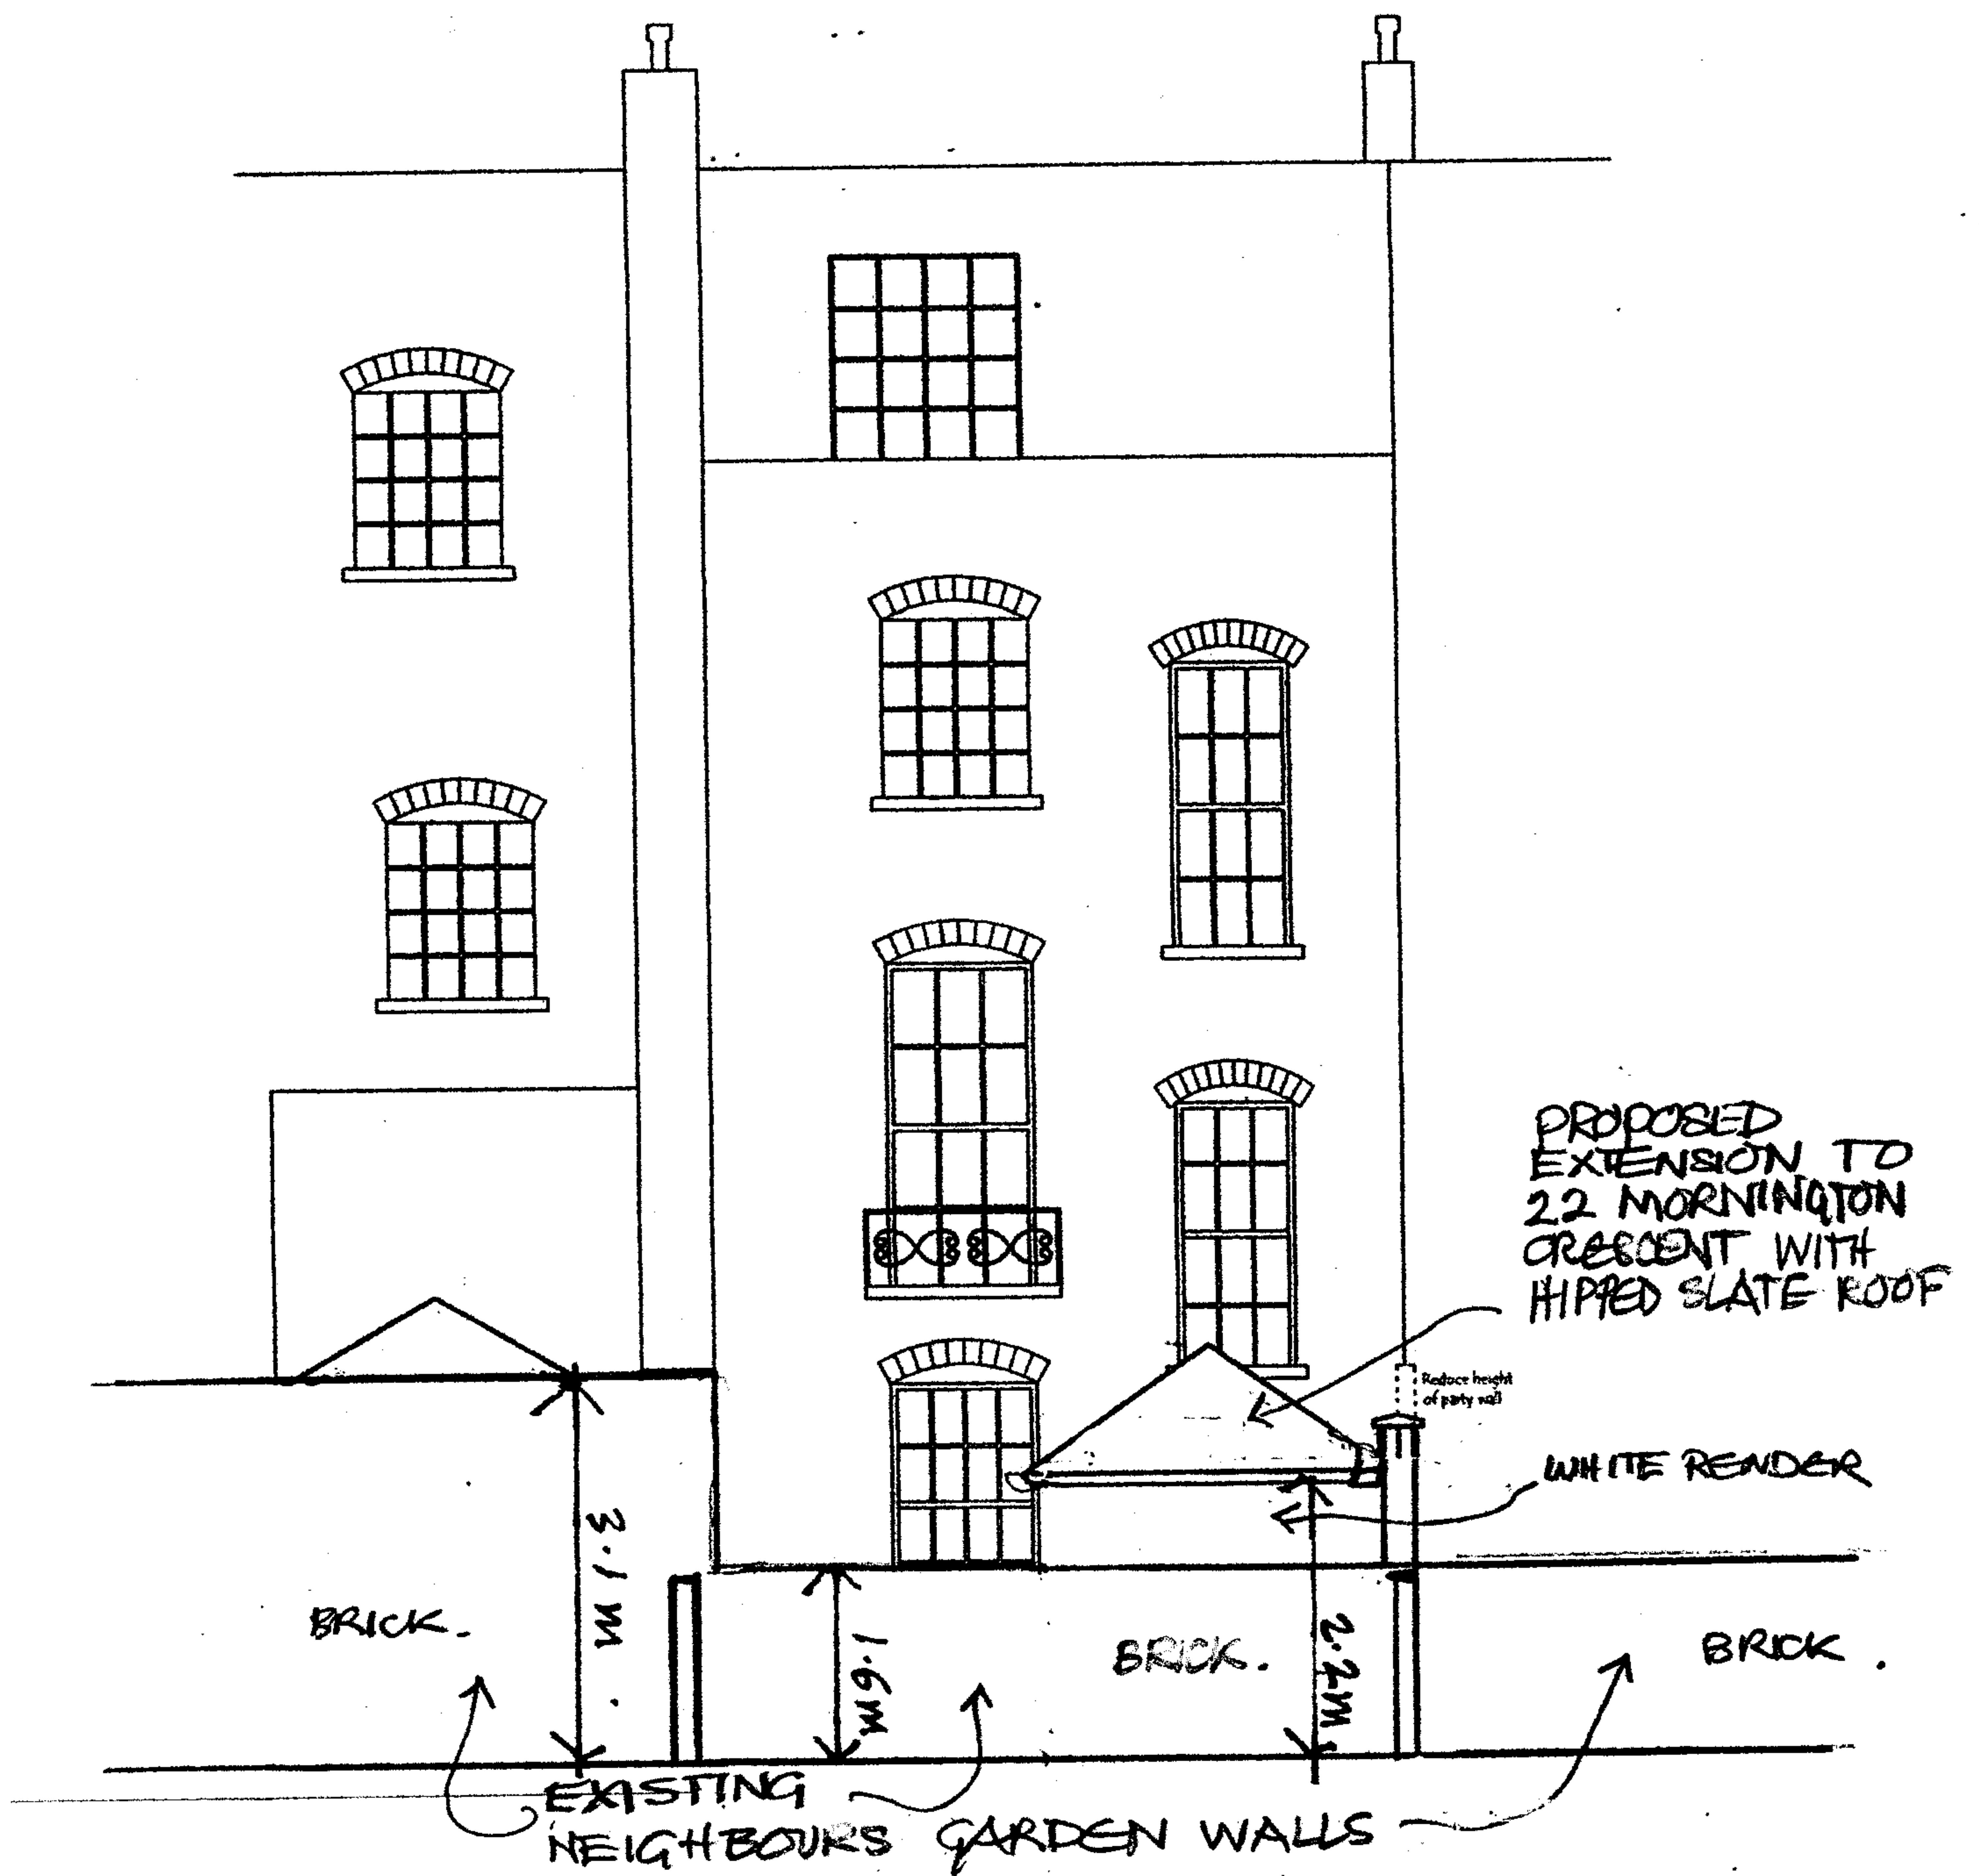

RECEIVED
- 5 NOV 2007

Rear Elevation

PROJECT	
22A Mornington Crescent	
DRAWING TITLE	
Proposed Drawing: Rear Elev.	
SCALE 1:100	
NUMBER	Revision
MCP-04	
TBD ARCHITECTS	
114 ALBERT STREET, LONDON, NW1 7NE ph: 020 7485 8916 fax: 020 7267 7529	