



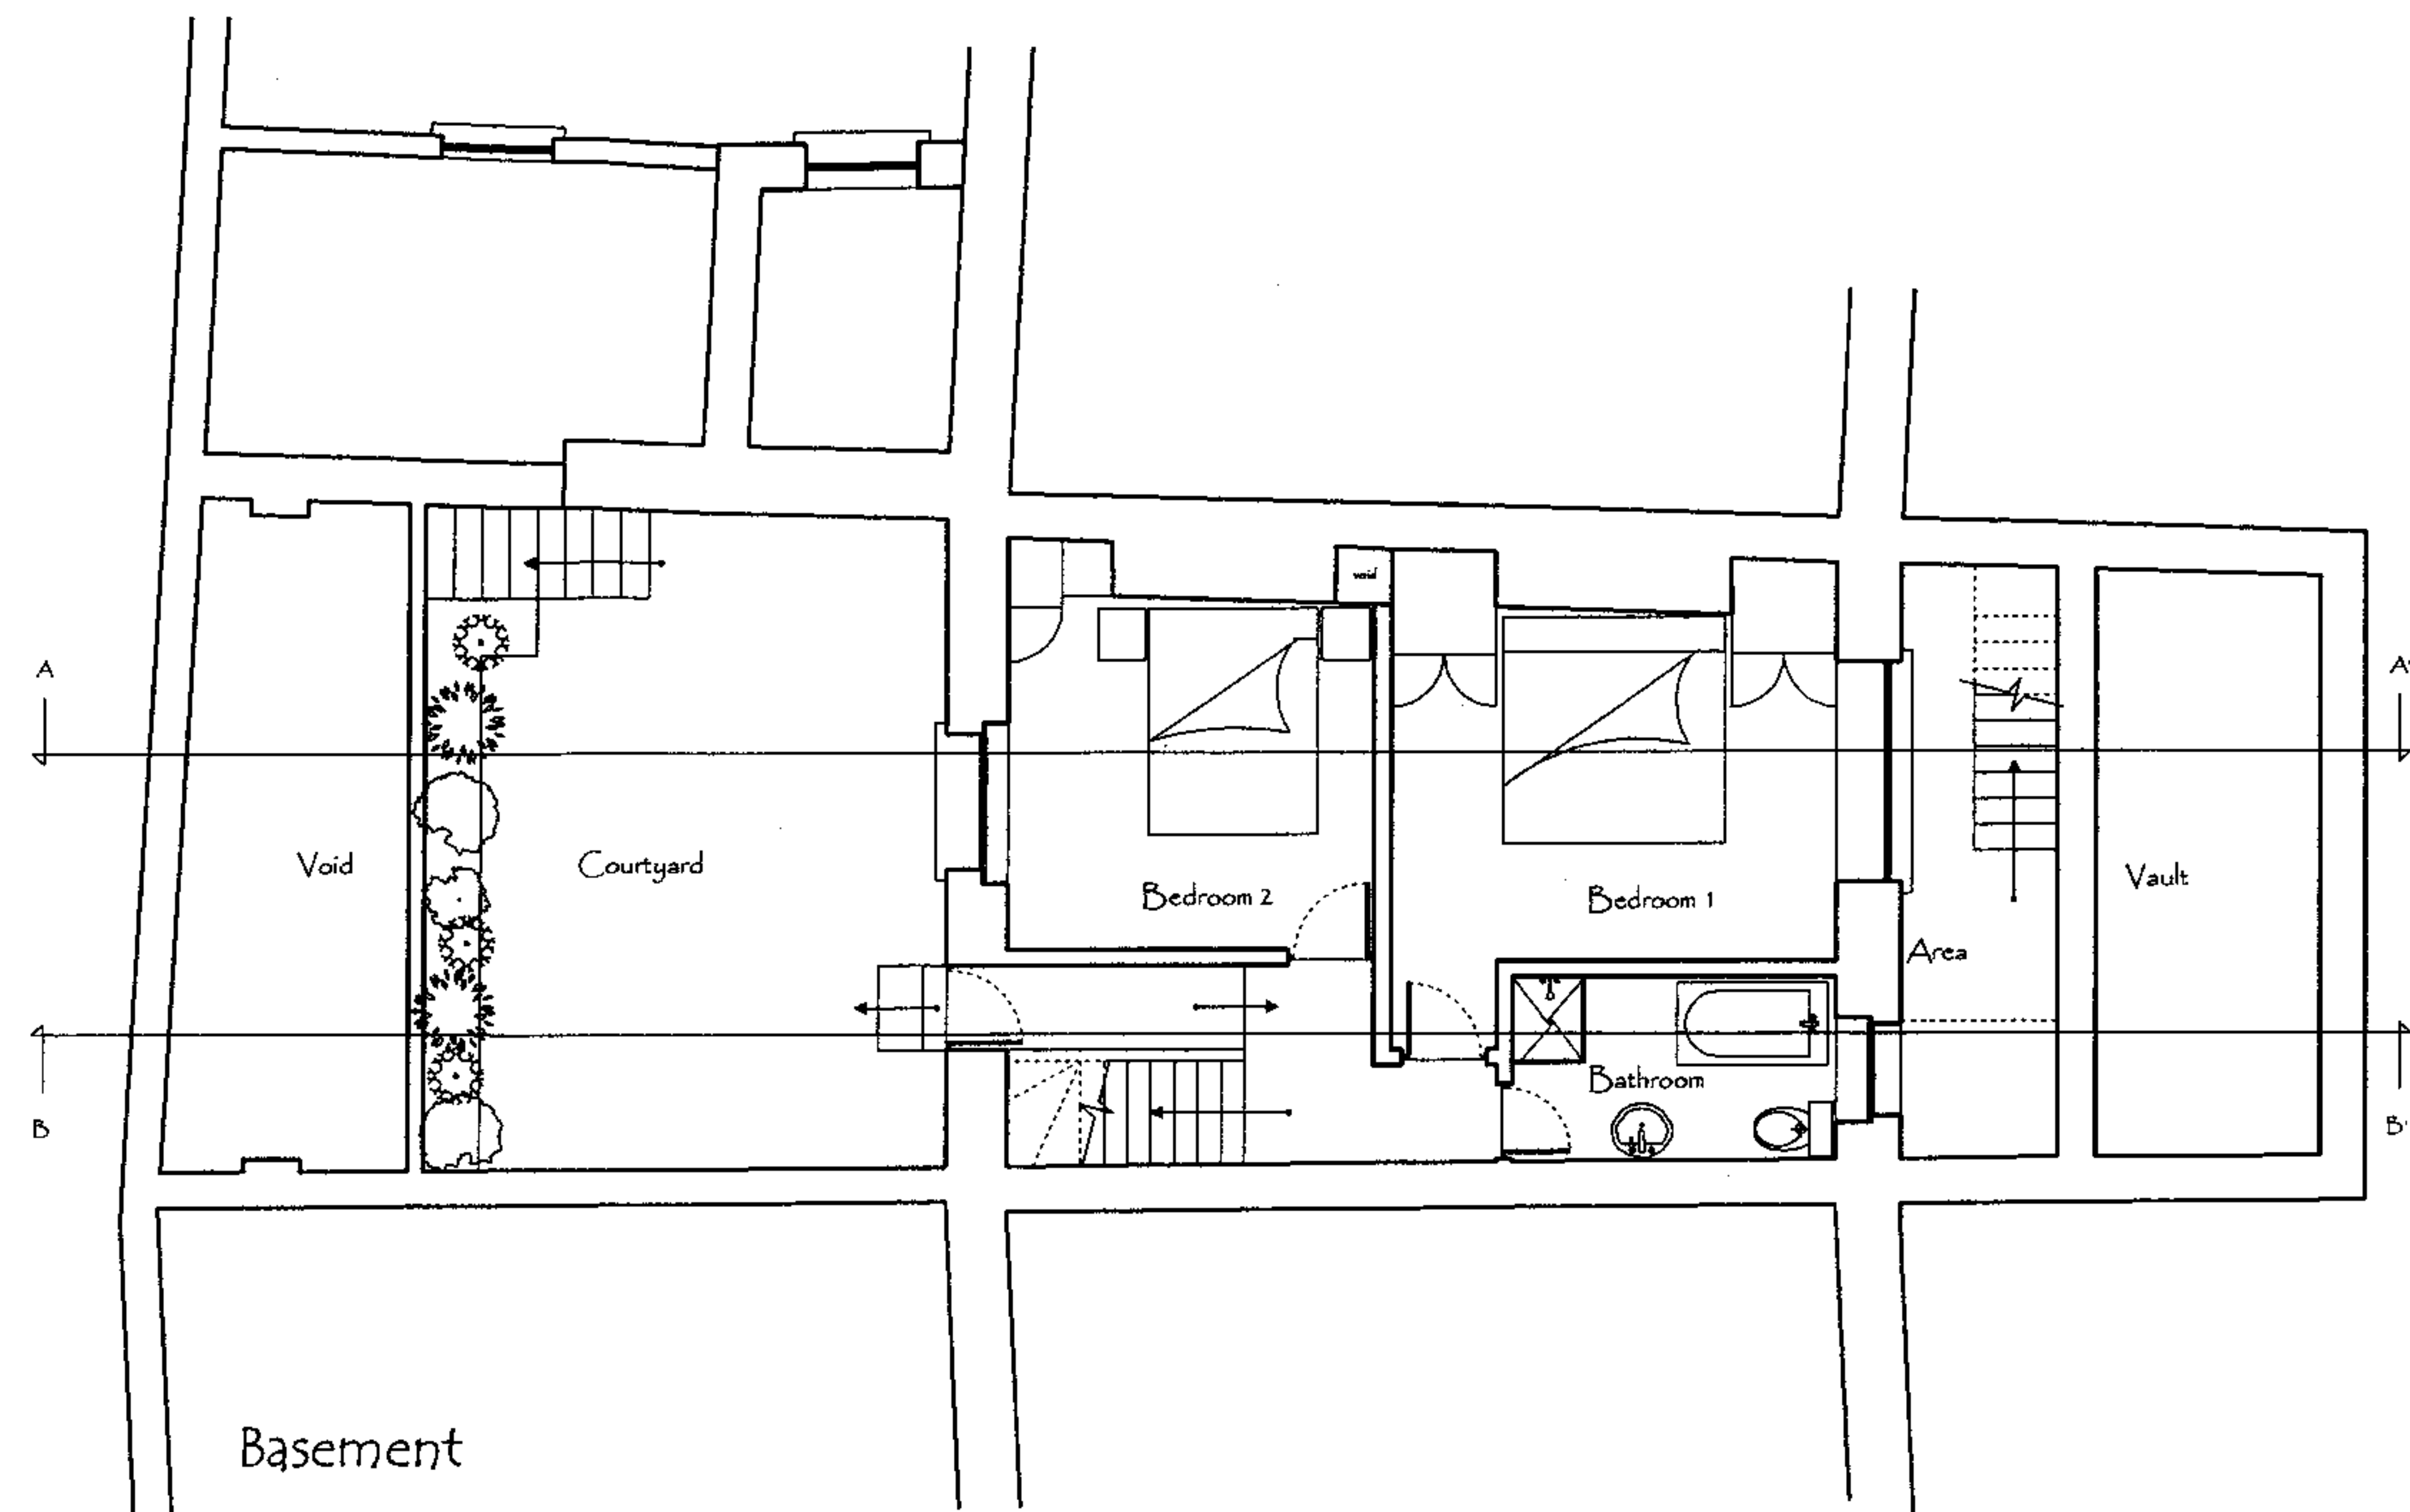


Basement

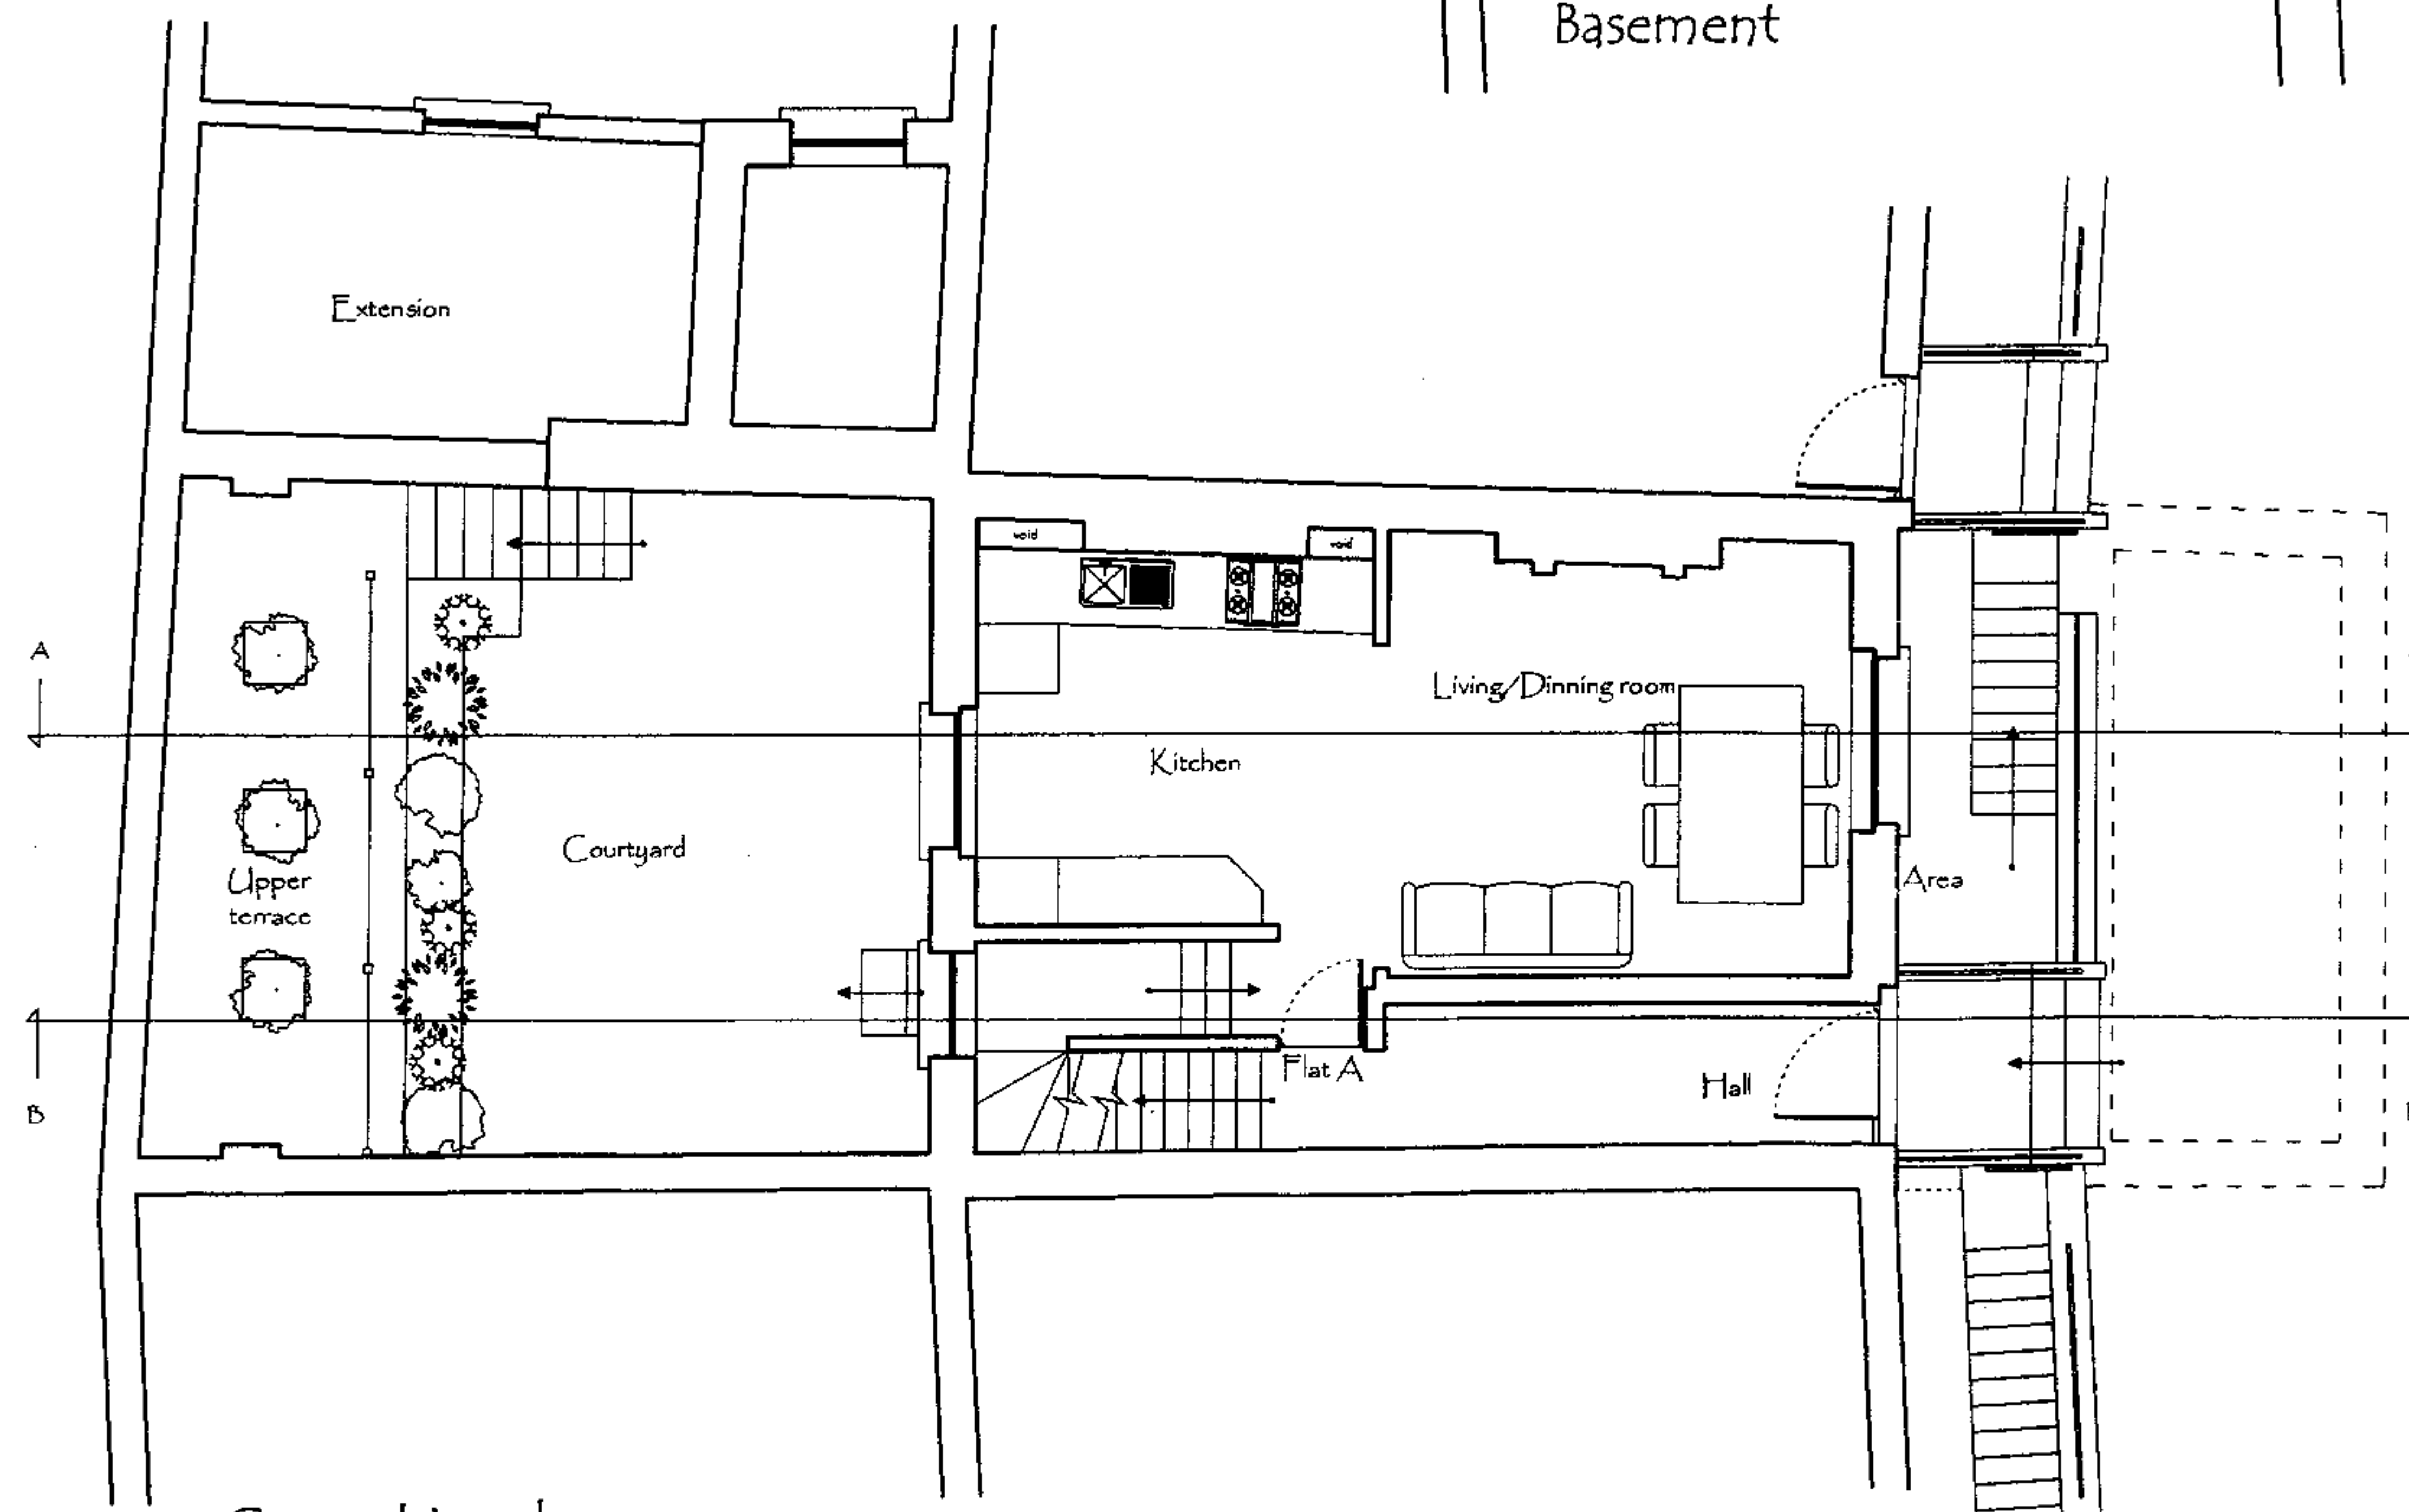


Ground Level

PROJECT	
22A Mornington Crescent	
DRAWING TITLE	
Survey Drawings	
Basement & Ground Level	
SCALE 1:100	
NUMBER	Revision
MCS-01	
TBD ARCHITECTS	
114 ALBERT STREET, LONDON, NW1 7NE	
ph: 020 7486 8976 fax: 020 7261 7529	

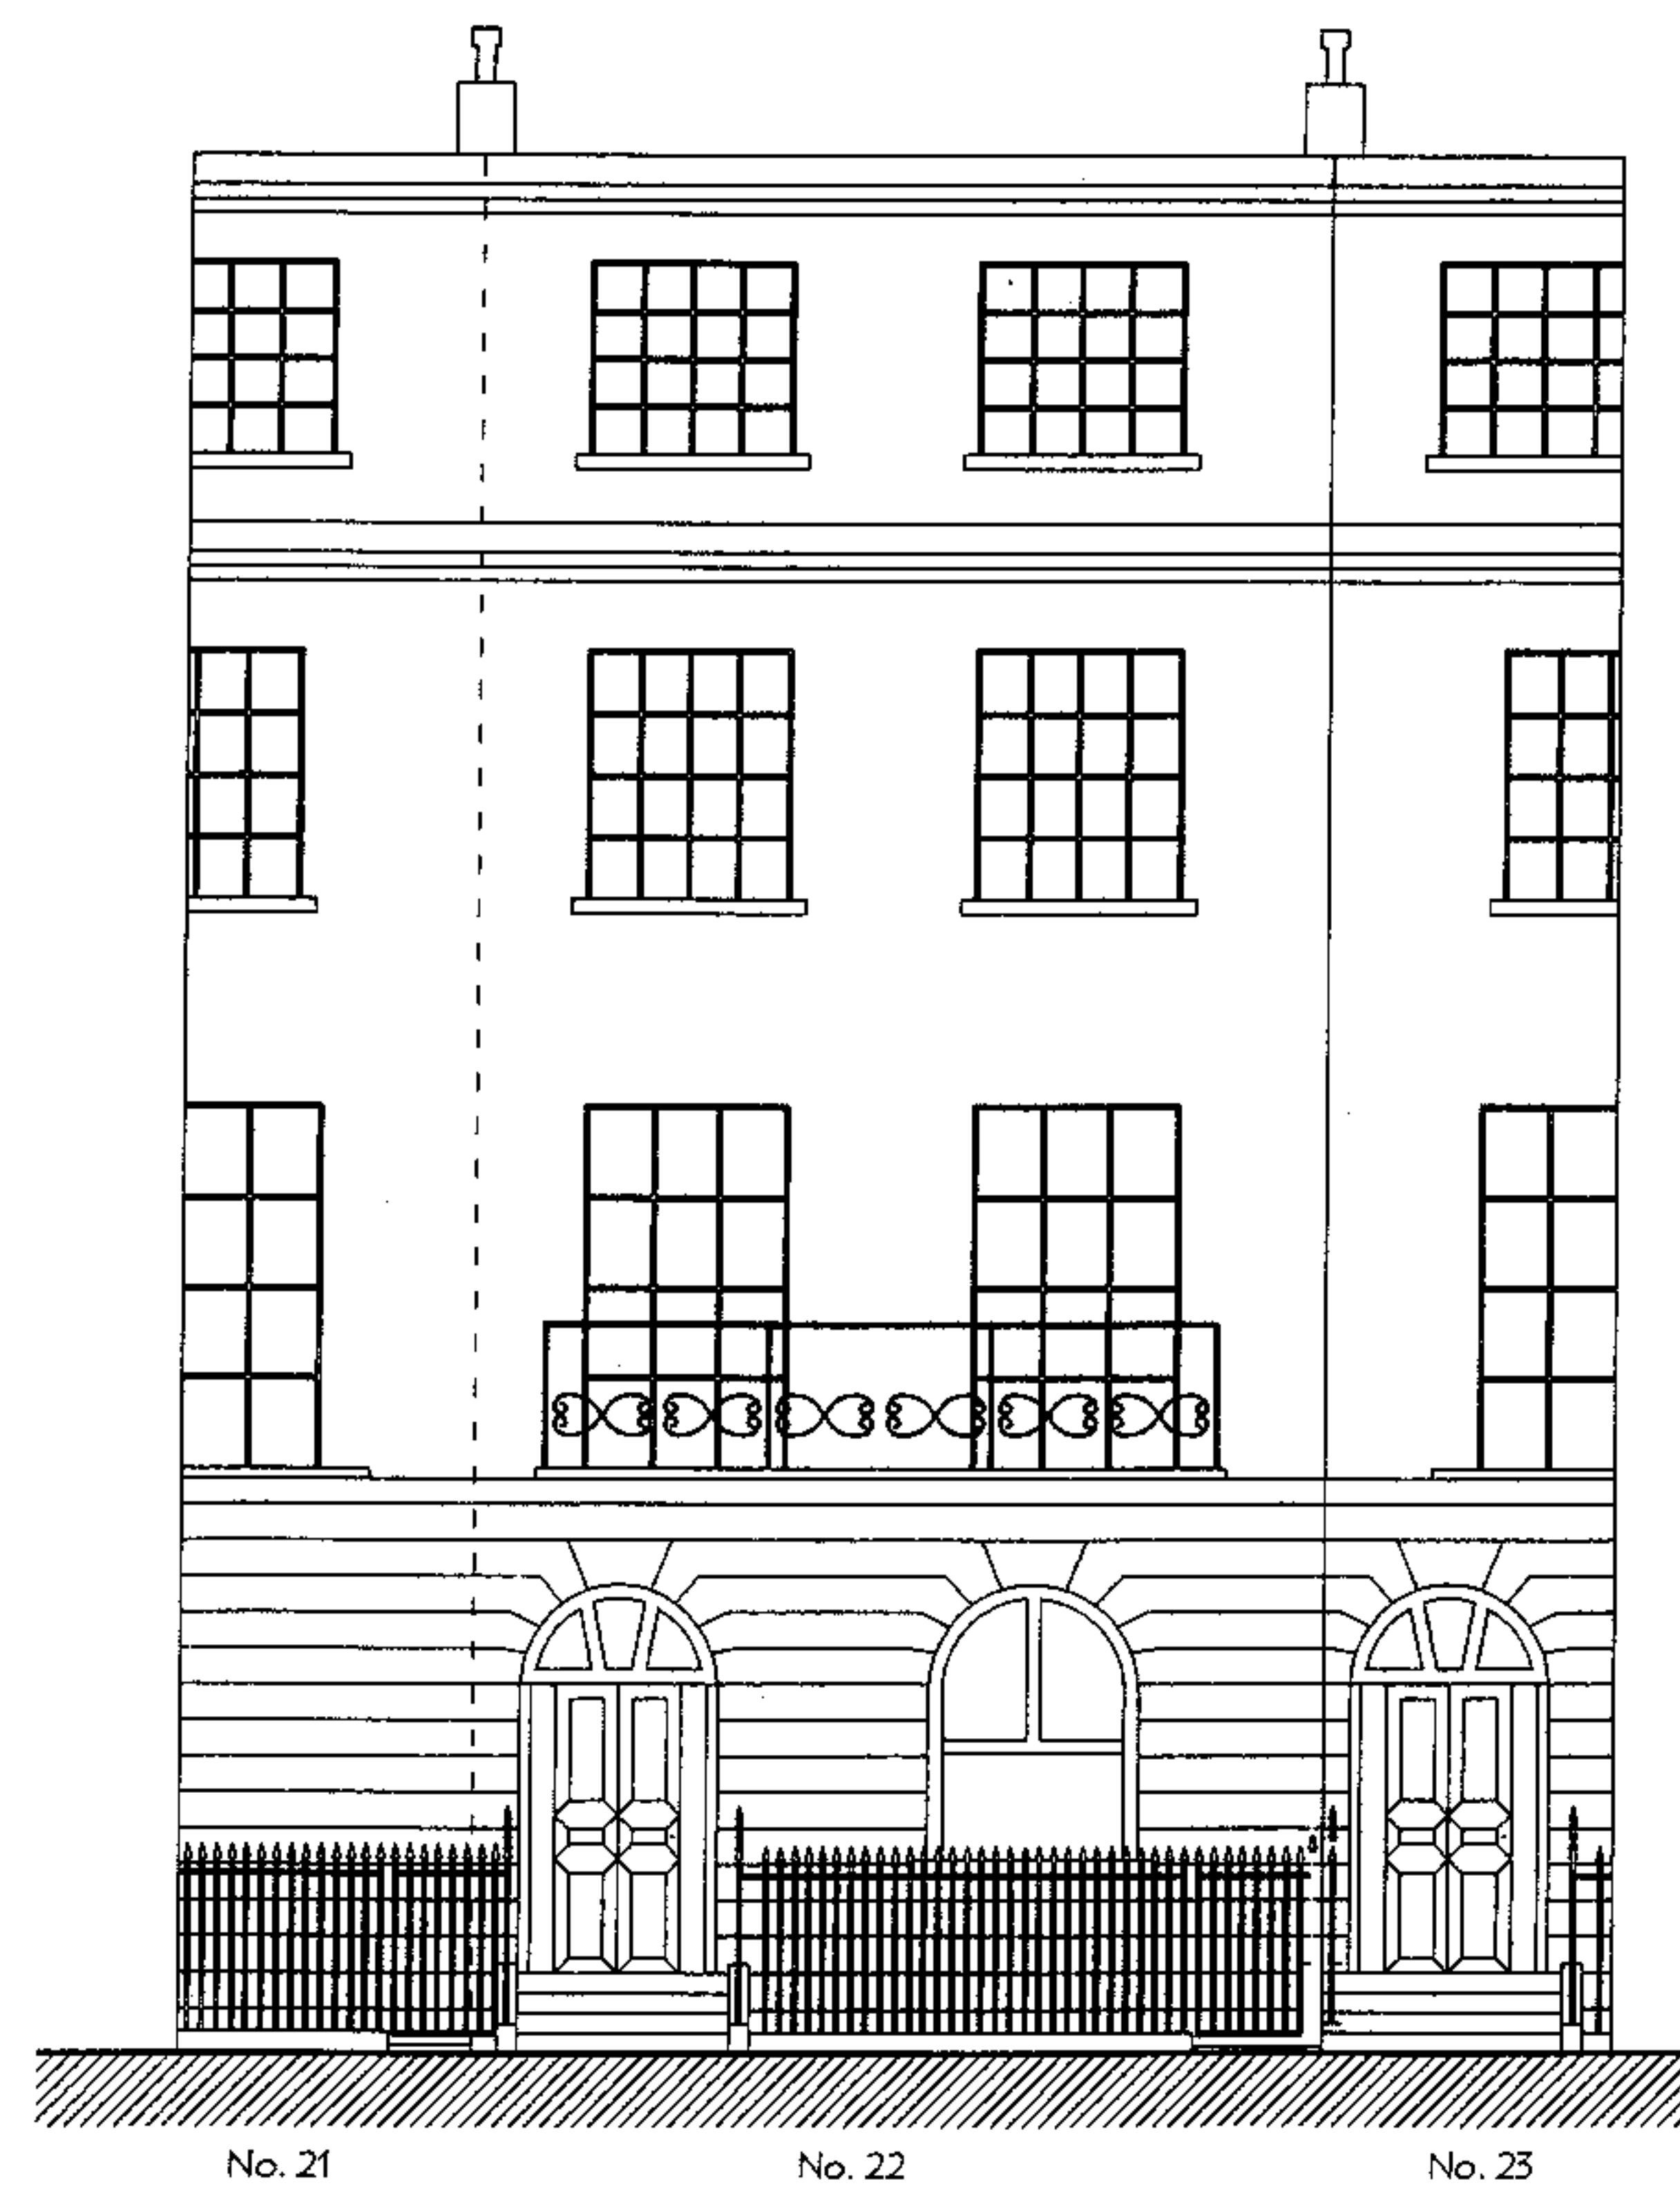


Front Elevation

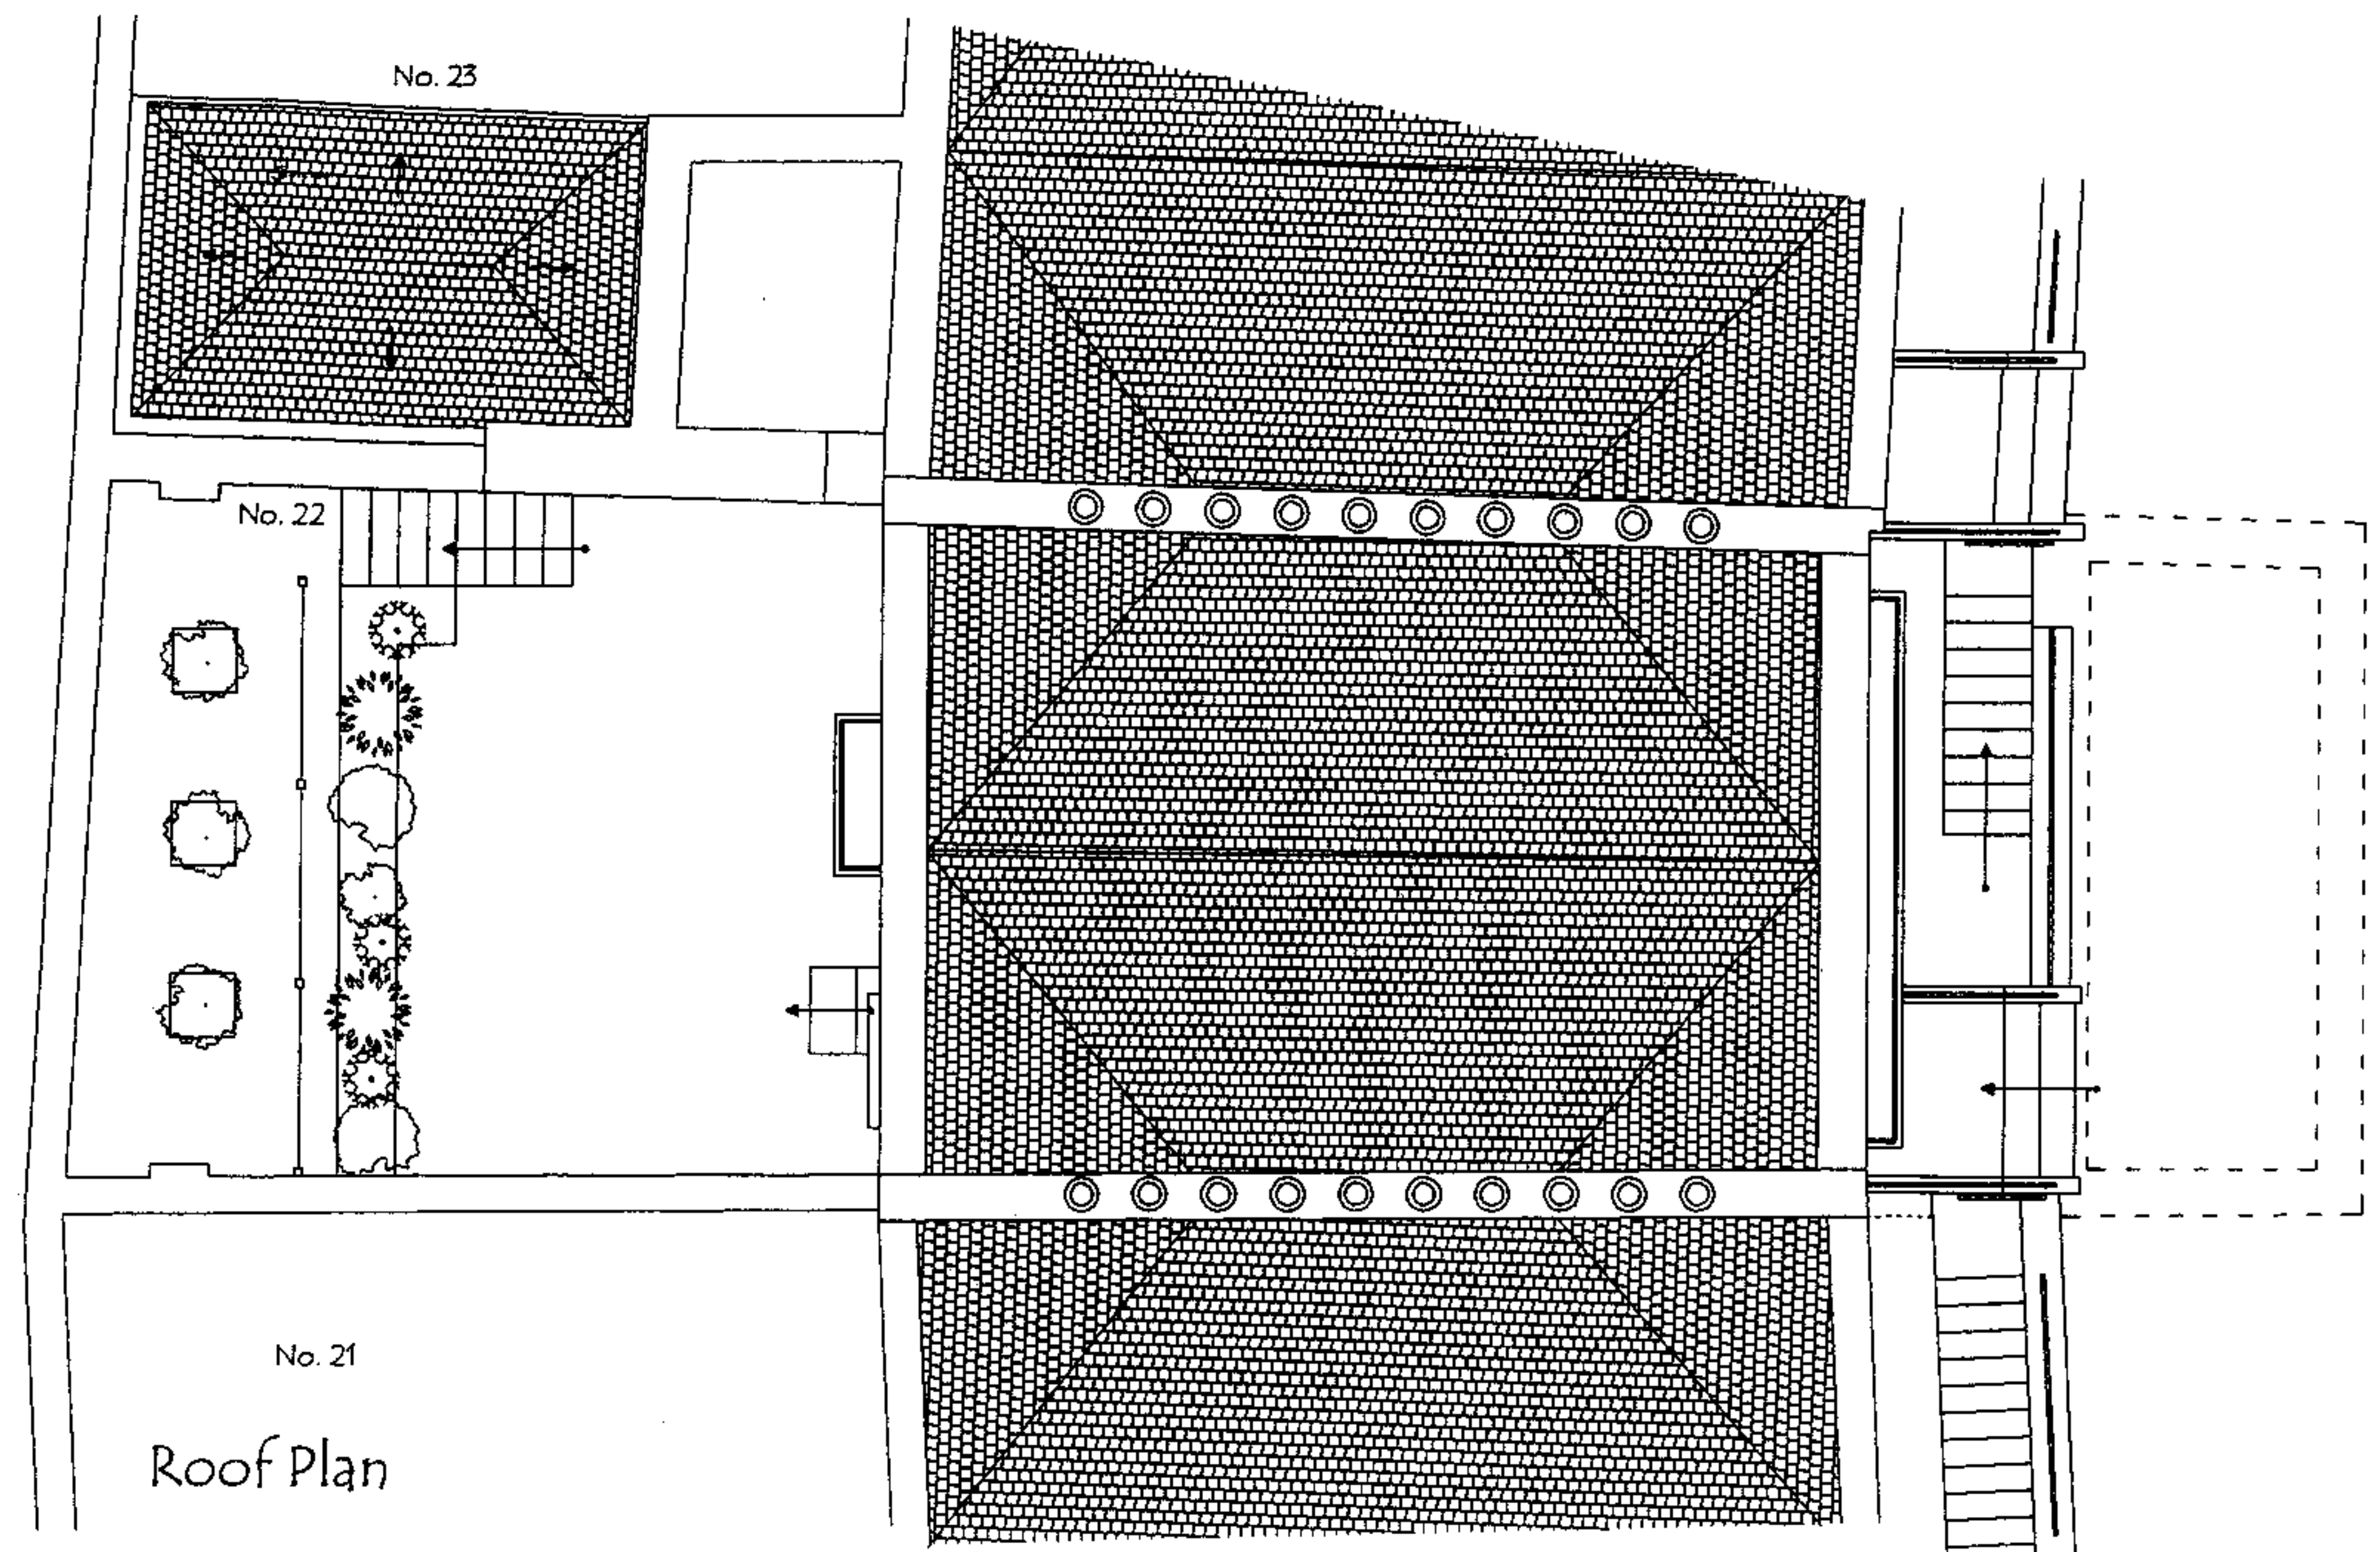


Roof Plan

PROJECT	
22A Mornington Crescent	
DRAWING TITLE	
Survey Drawings	
Roof Plan & Front Elevation	
SCALE 1:100	
NUMBER	Revision
MCS-02	
TBD ARCHITECTS	
114 ALBERT STREET, LONDON, NW1 7NE	
ph: 020 7435 8976 fax: 020 7267 7929	

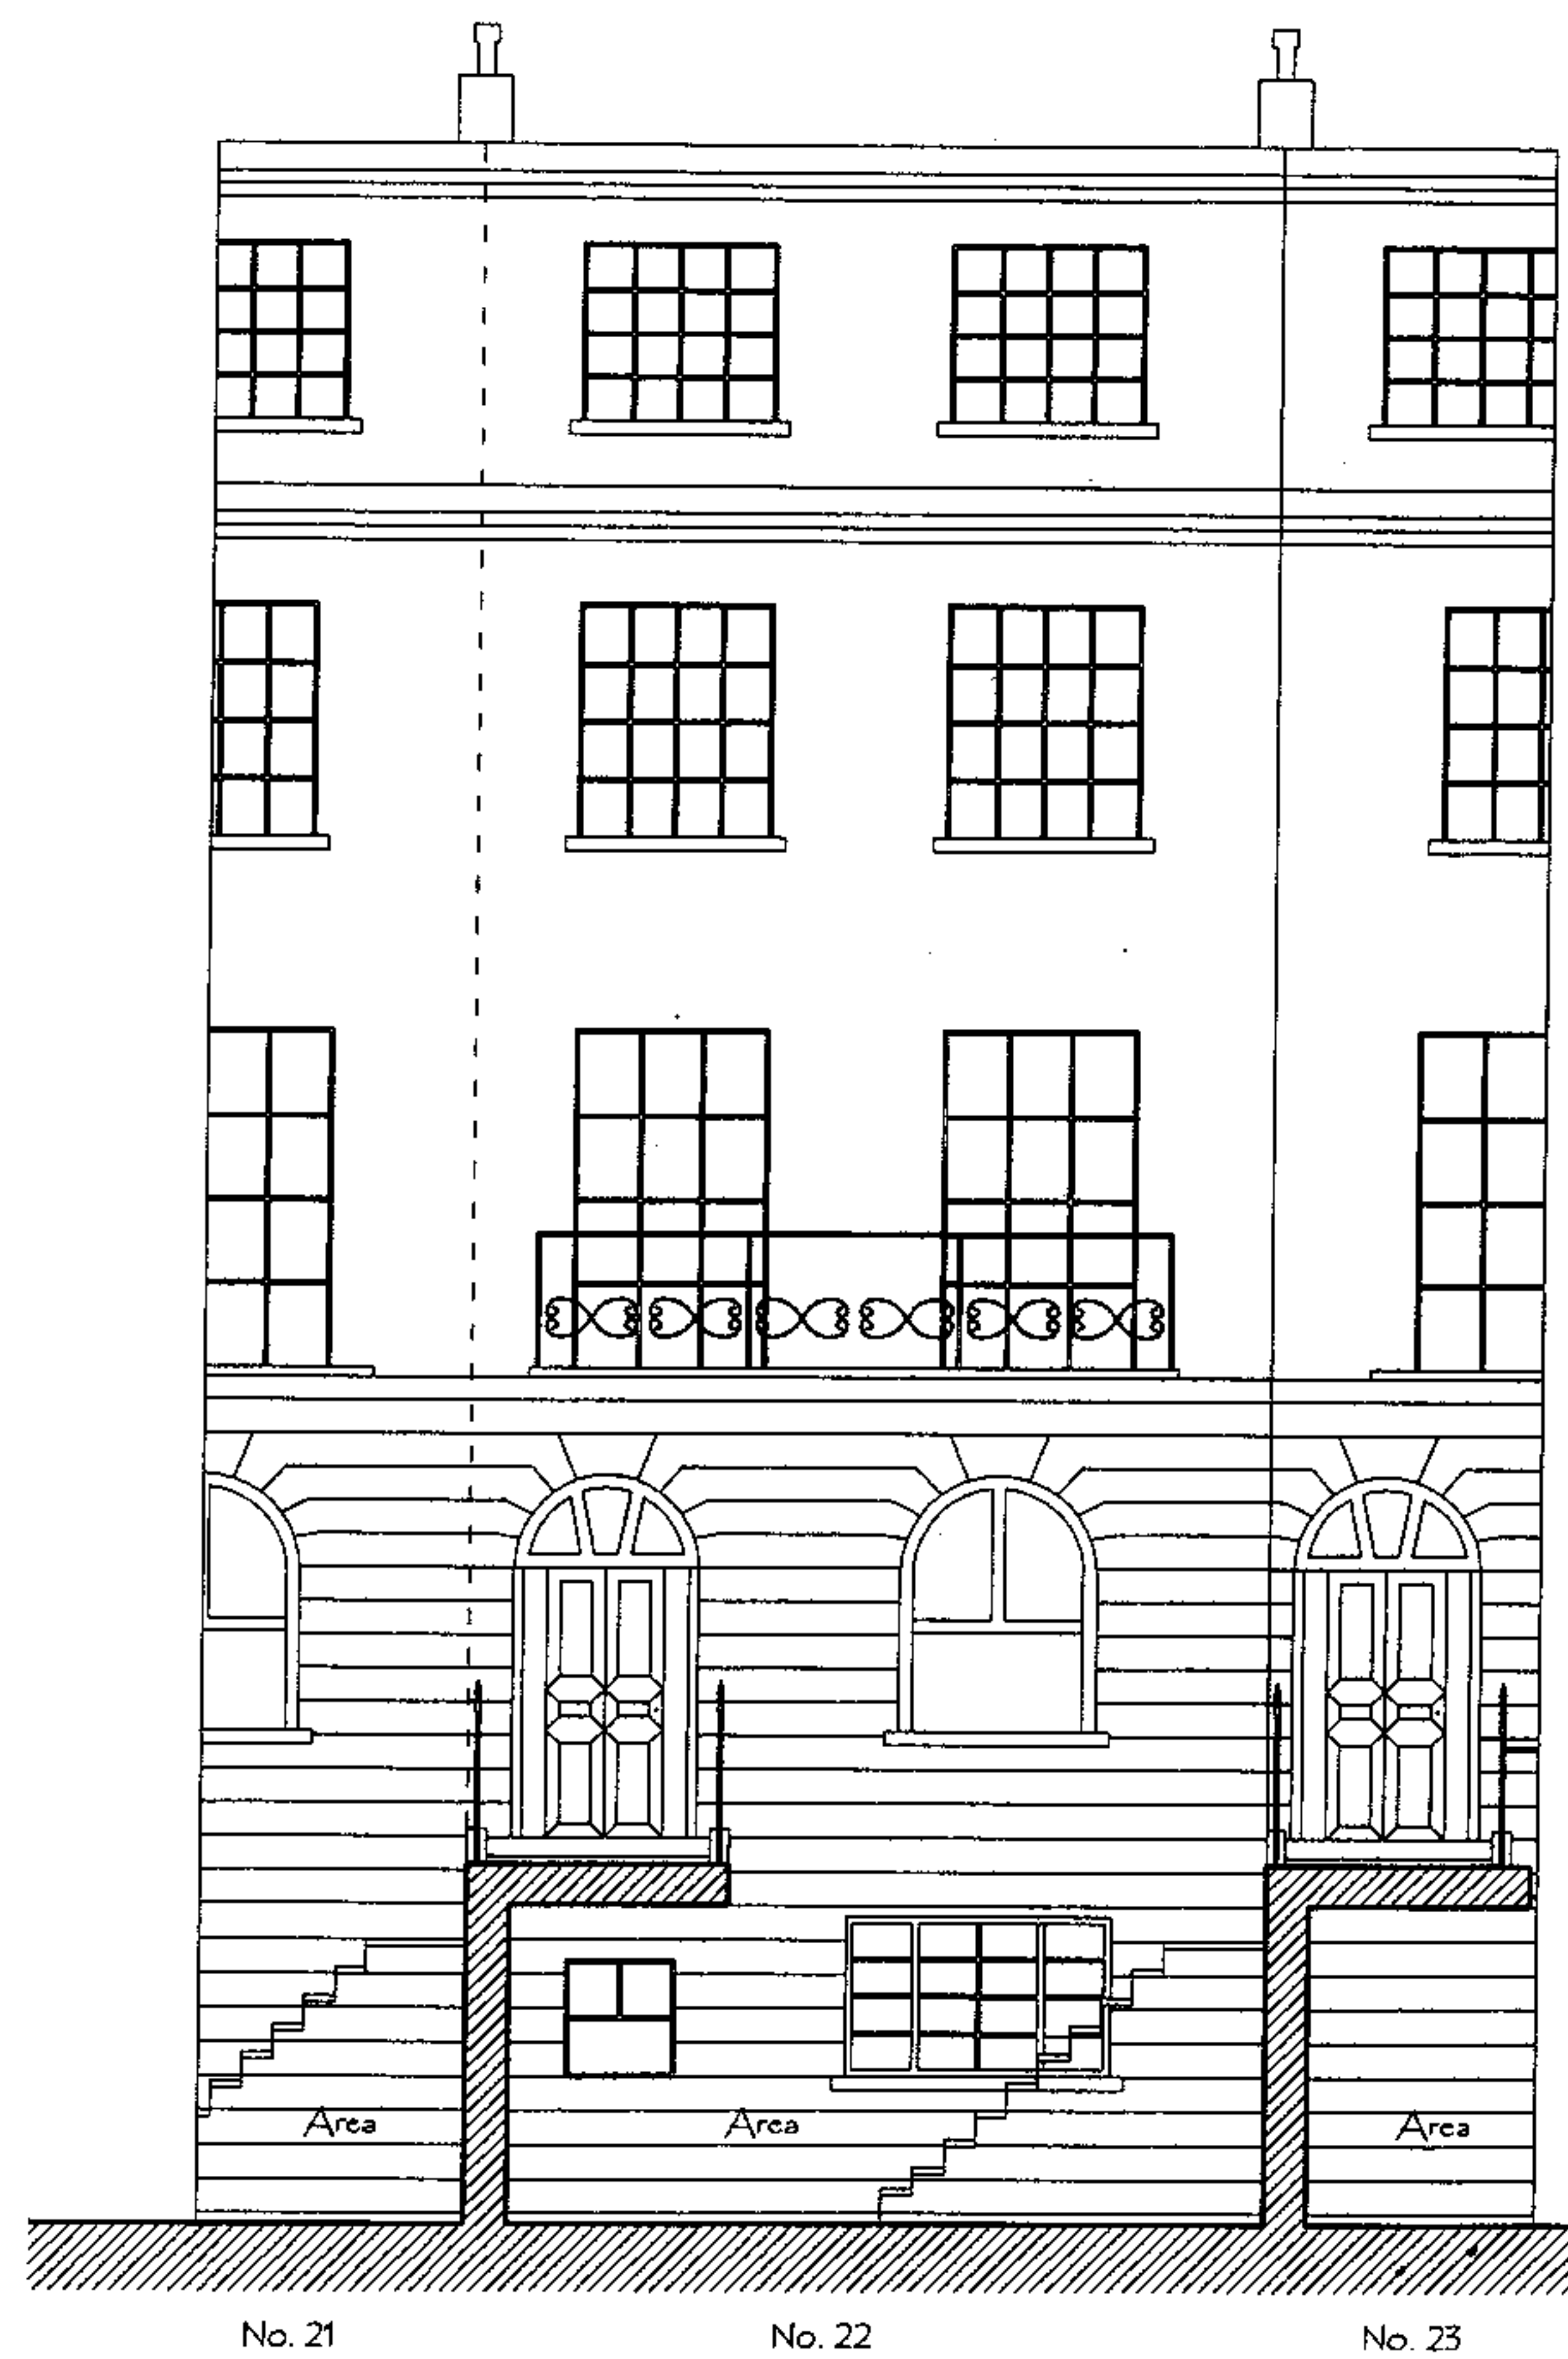


Front Elevation

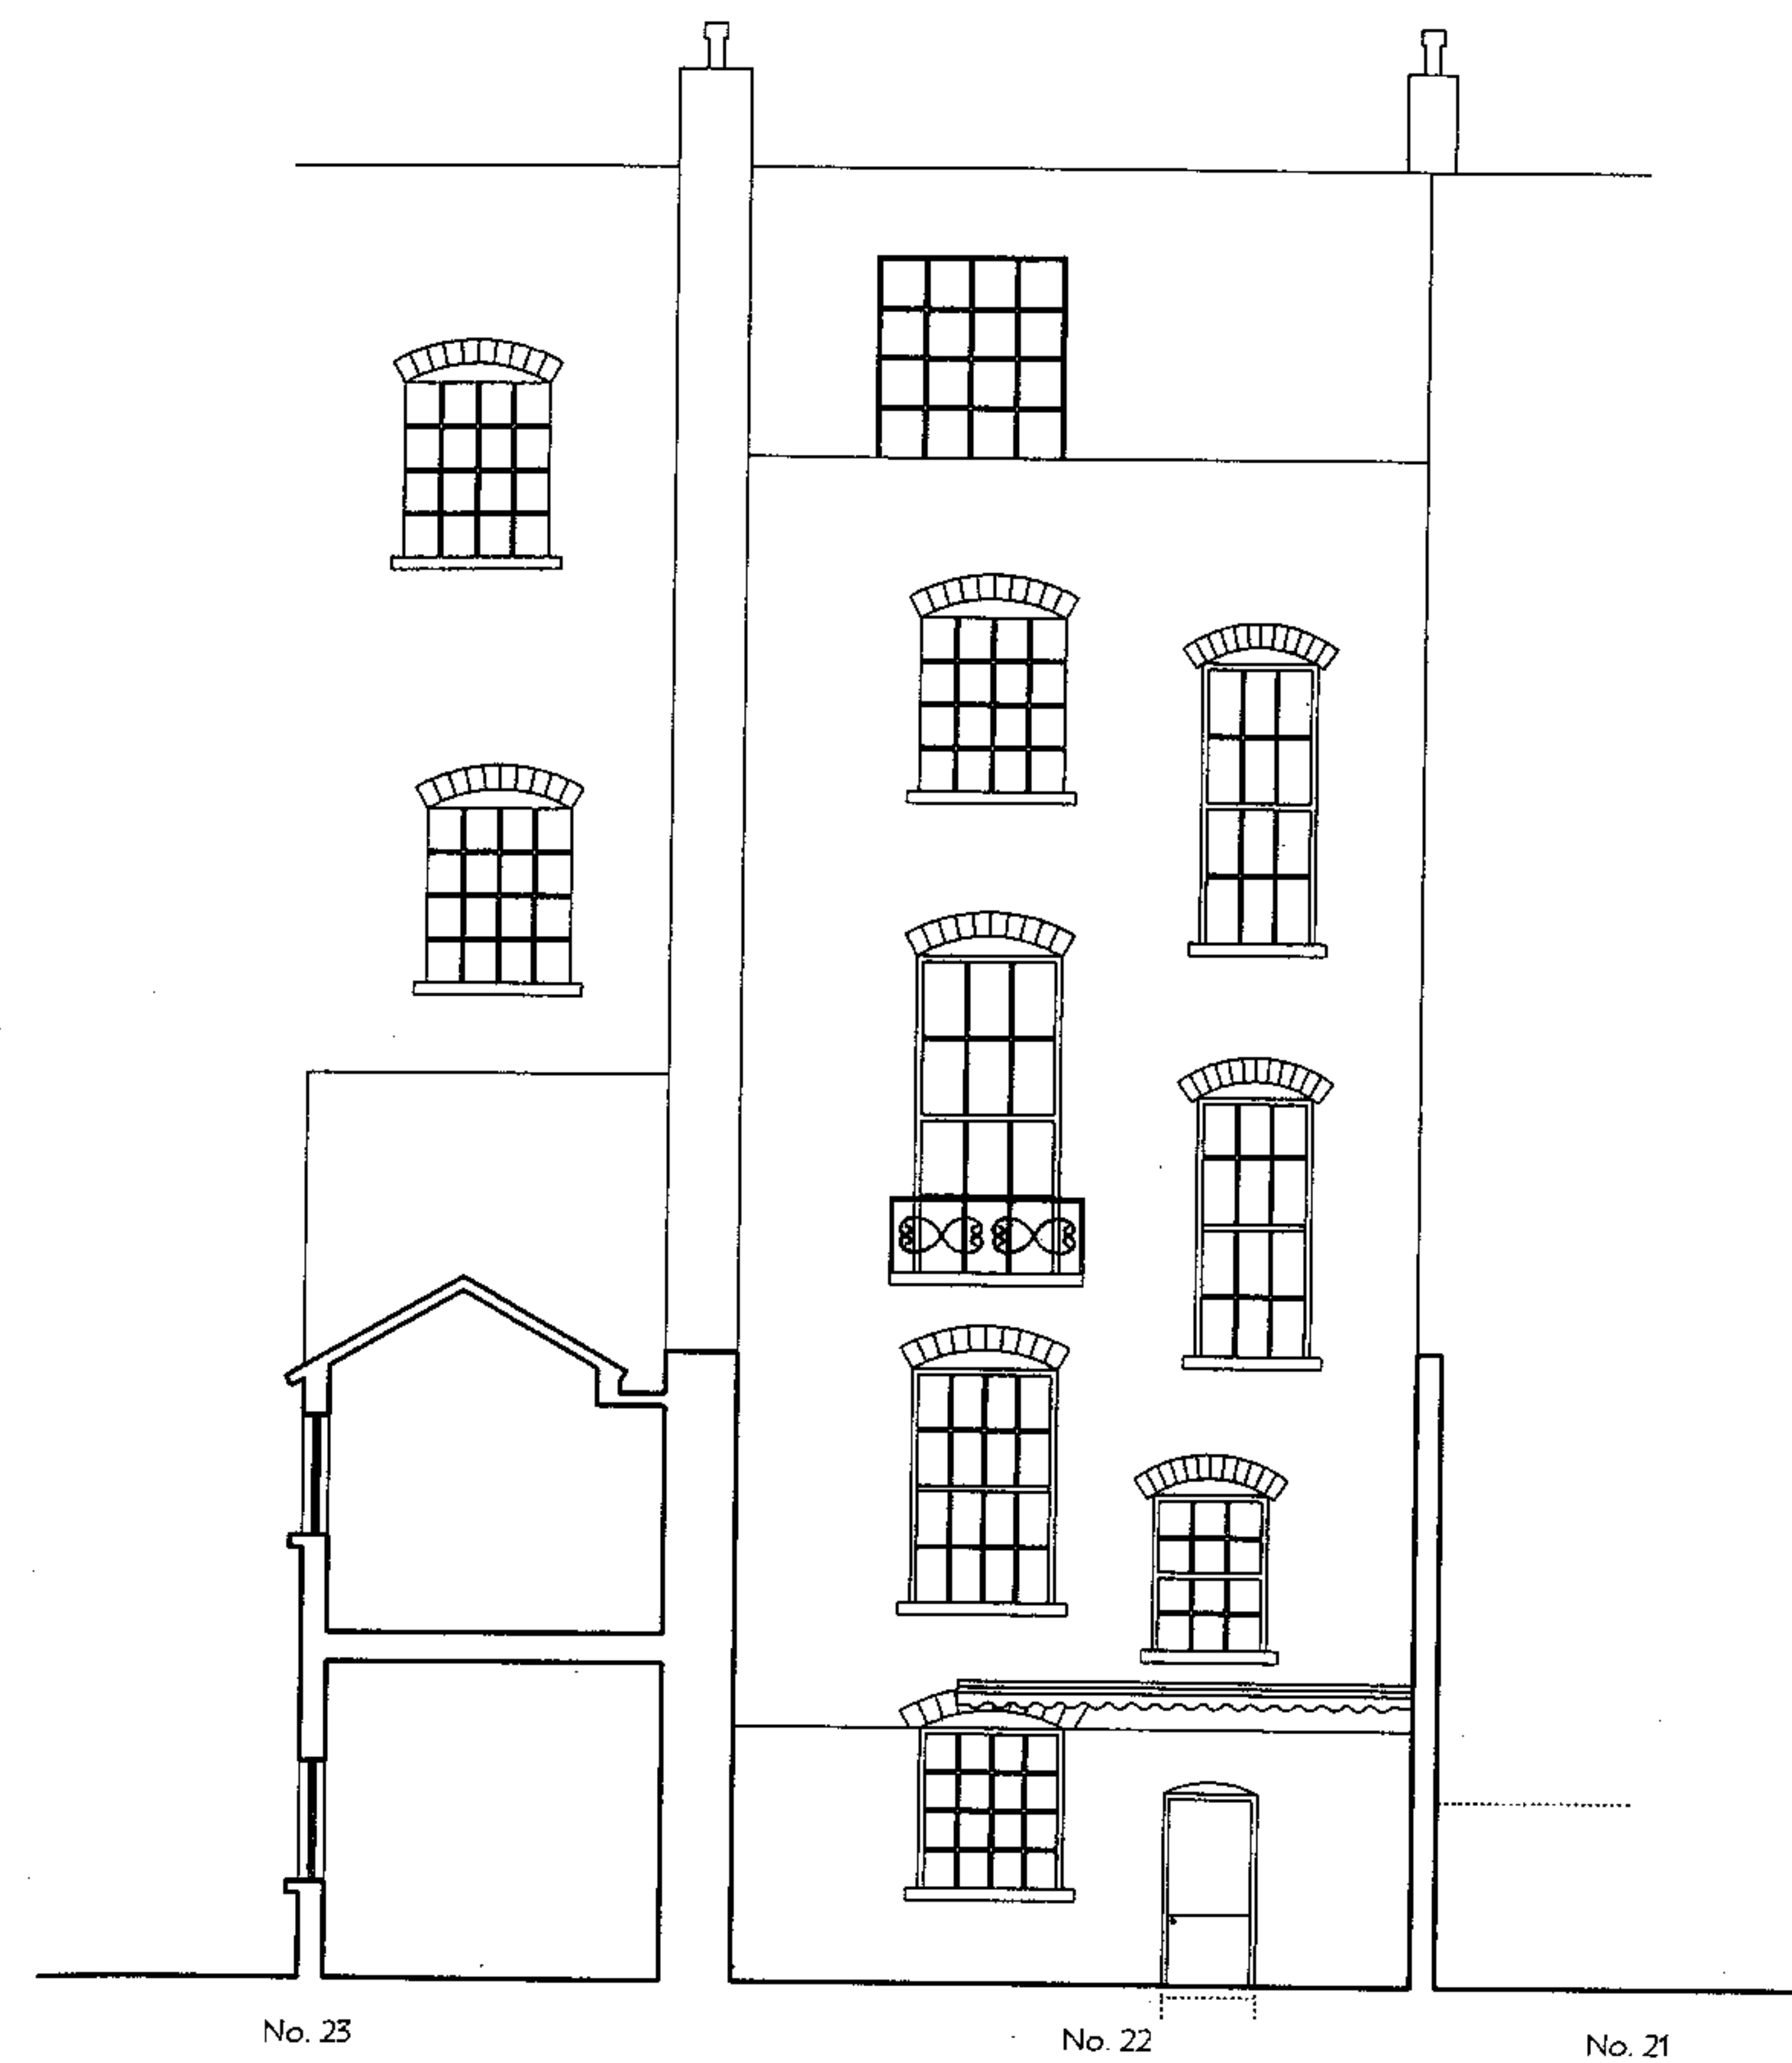

Rear Elevation

PROJECT	
22A Mornington Crescent	
DRAWING TITLE	
Survey Drawings	
Front & Rear Elevations	
SCALE 1:100	
NUMBER	Revision
MCS-04	
TBD ARCHITECTS	
114 ALBERT STREET, LONDON, NW1 7AE	
ph: 020 7485 8976 fax: 020 7267 7529	

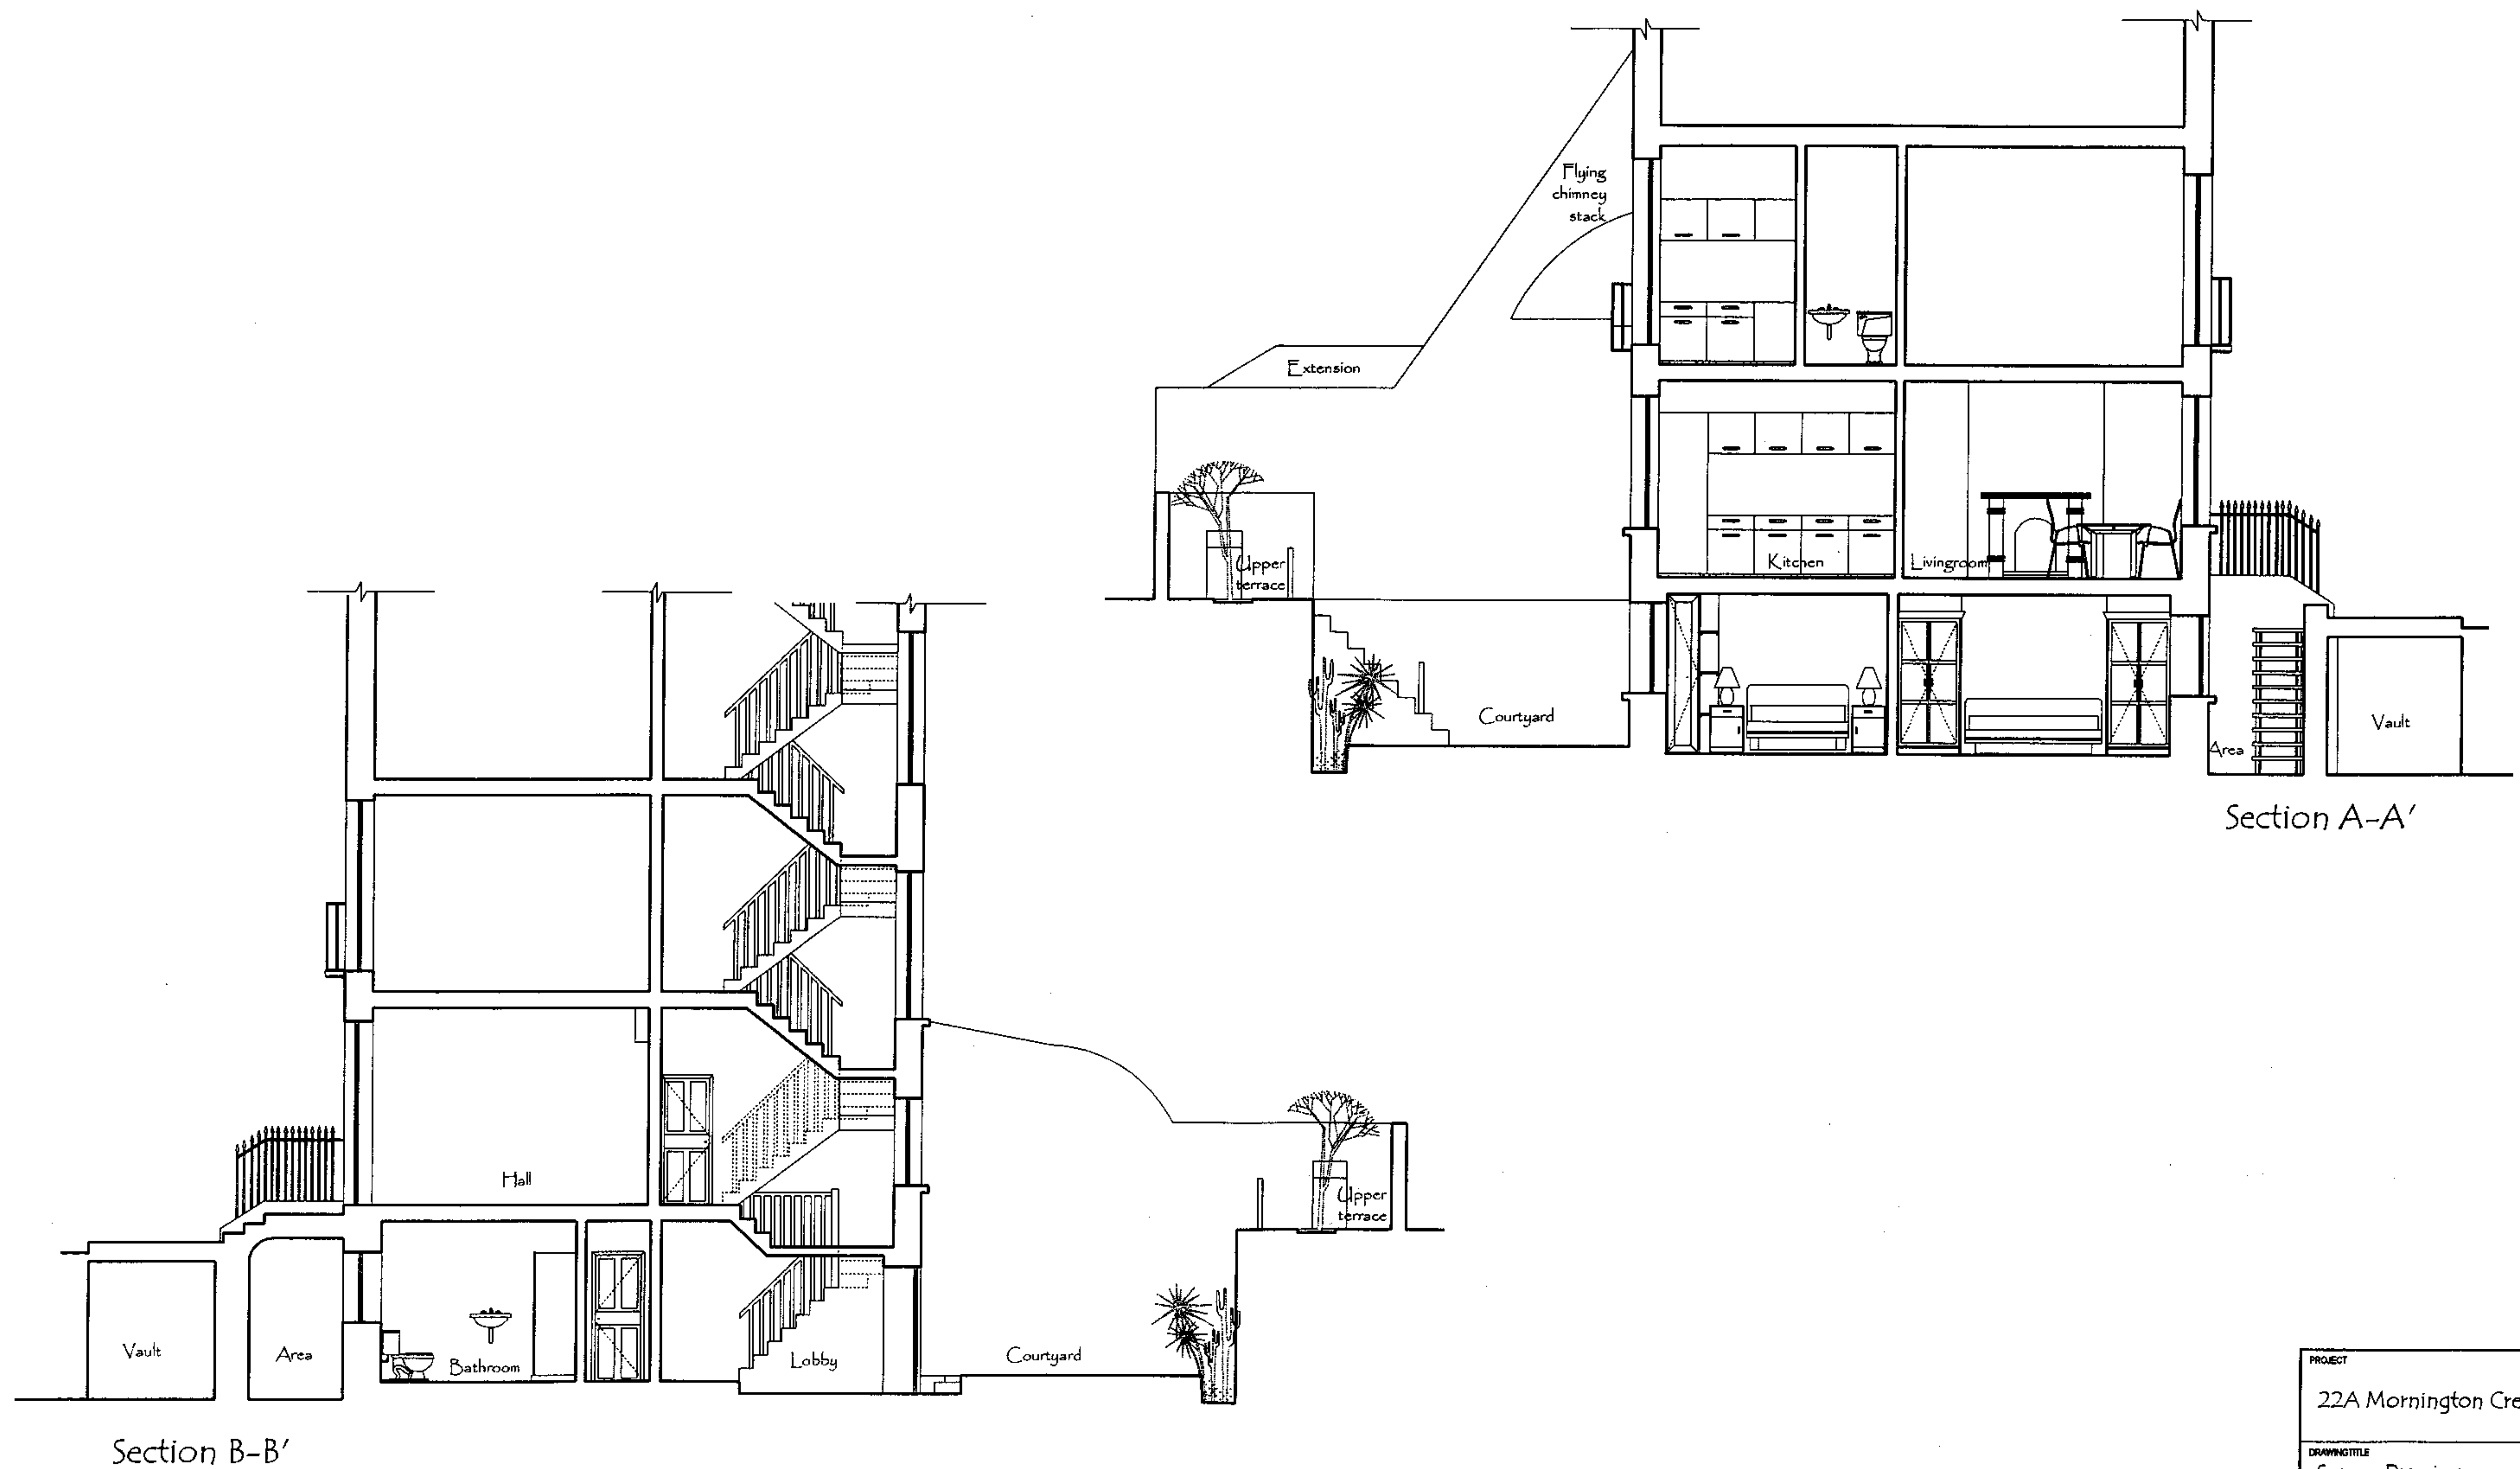

PROJECT	
22A Mornington Crescent	
DRAWING TITLE	
Survey Drawings	
Section A-A' & Section B-B'	
SCALE 1:100	
NUMBER	Revision
MCS-03	
TBD ARCHITECTS	
114 ALBERT STREET, LONDON, NW1 7NE	
ph: 020 7486 8916 fax: 020 7267 1529	