




PROPOSED REAR ELEVATION (1:100)

VOLUME (WxDxH)
 REAR DORMER
 $7.4 \times 2.96 \times 2.34 / 2 = 25.63 \text{m}^3$
 SIDE DORMER
 $(2.68 \times 2.48 \times 2.3 / 2) + (2.77 \times 2.48 \times 1.1 / 2) = 11.5 \text{m}^3$
 EXISTING CONSERVATORY
 $5.67 \times 3.6 \times 3.6 = 73.5 \text{m}^3$
 TOTAL VOLUME = 110.63m^3
 (LESS THAN 15% OF HOUSE VOLUME)

CODE 4 LEAD FLASHINGS AND SOAKERS
 TO ALL ROOF ABUTMENTS



PROPOSED FRONT ELEVATION (1:100)

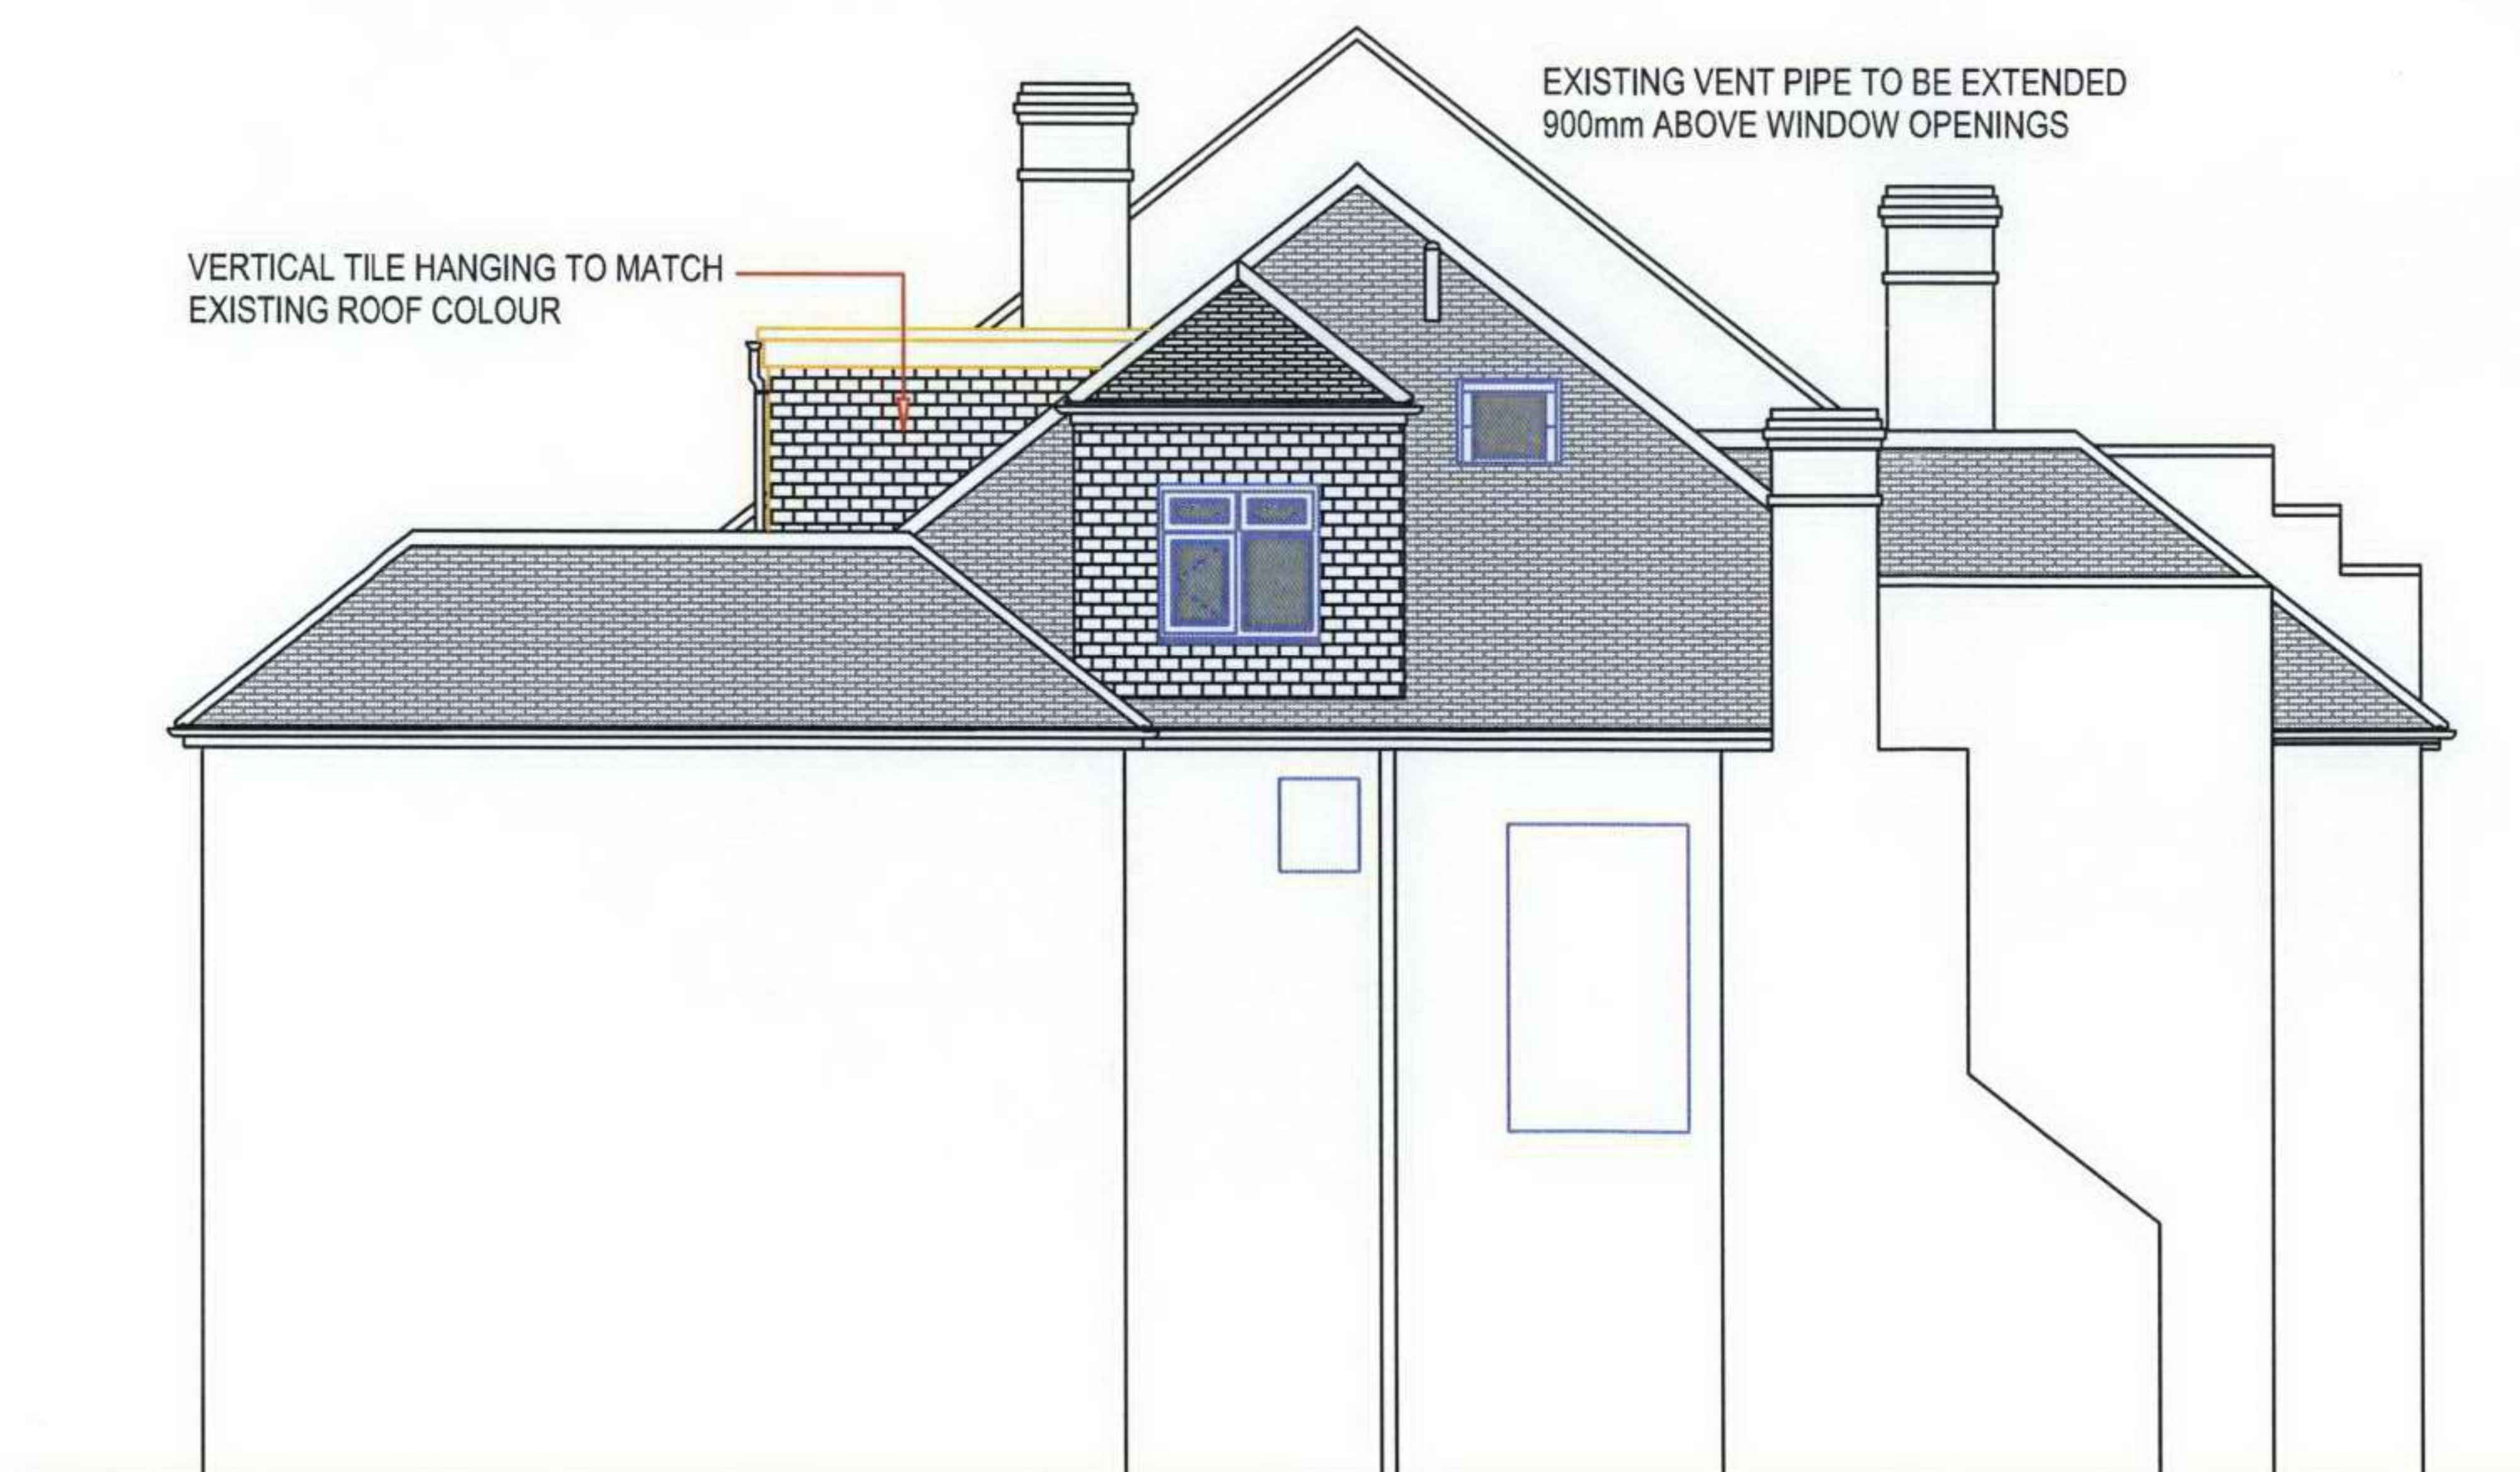

PROPOSED SIDE ELEVATION (1:100)

ALL DIMENSIONS TO BE CHECKED ON SITE PRIOR TO COMMENCEMENT
 NO DESIGN ALTERATIONS TO THE APPROVED DRAWINGS TO BE MADE
 WITHOUT LOCAL AUTHORITY APPROVAL

Rev:

PROJECT: LOFT CONVERSION		DATE: SEPT: 2007	SHEET No: 5 OF 6
CLIENT: MR & MRS WALSH 72 MINSTER ROAD CRICKLEWOOD LONDON NW2 3RG		 <i>Committed to Quality</i> Tel: 020-8537-0361 Fax: 020-8537-2564	
DRAWING No: 1340	SCALE: 1:50 & 1:100		