




EXISTING REAR ELEVATION (1:100)



EXISTING FRONT ELEVATION (1:100)

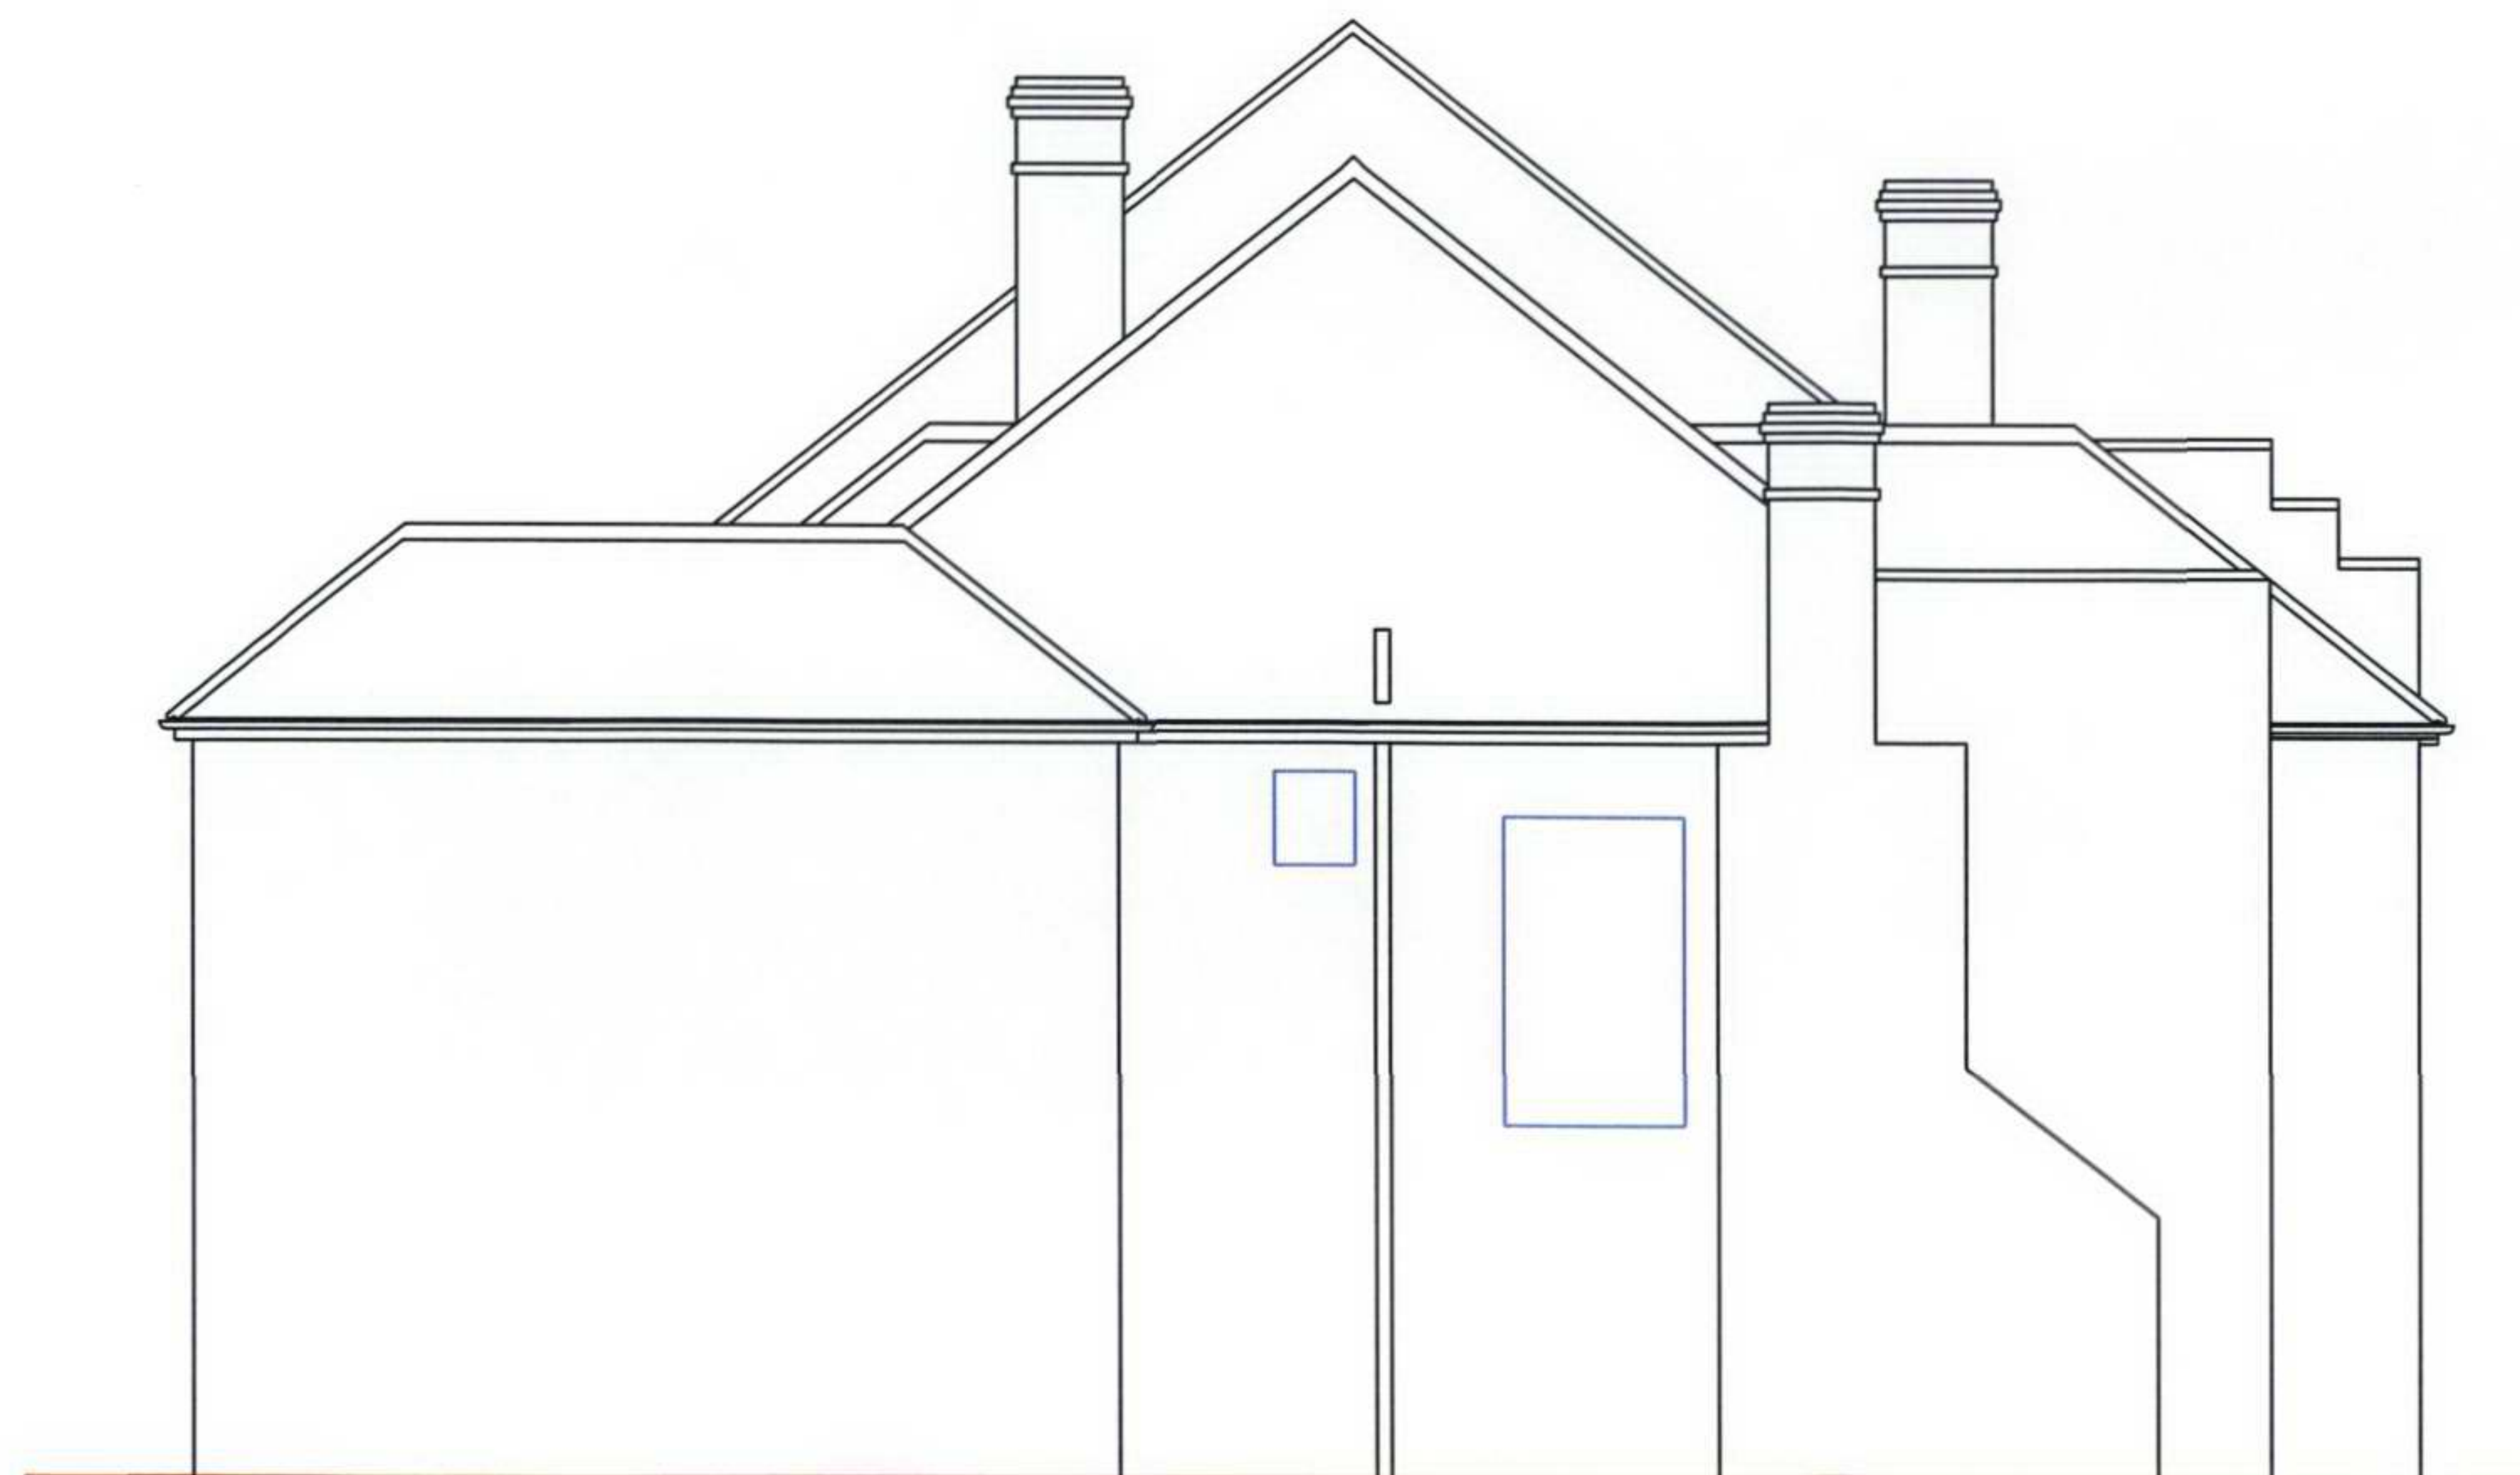

EXISTING SIDE ELEVATION (1:100)

ALL DIMENSIONS TO BE CHECKED ON SITE PRIOR TO COMMENCEMENT
NO DESIGN ALTERATIONS TO THE APPROVED DRAWINGS TO BE MADE
WITHOUT LOCAL AUTHORITY APPROVAL.

Rev:

PROJECT: LOFT CONVERSION

DATE:
SEPT: 2007

SHEET No: 6 OF 6

CLIENT: MR & MRS WALSH
72 MINSTER ROAD
CRICKLEWOOD
LONDON NW2 3RG

DRAWING No: 1340

SCALE:
1:50 & 1:100



Committed to Quality
Tel: 020-8537-0361 Fax: 020-8537-2564