



- 1 All dimensions and levels to be checked on site and any discrepancies reported immediately.
- 2 Written dimensions only apply. Scaled dimensions to be checked on site.
- 3 Only drawings marked 'Approved for site use' to be used during construction.
- 4 This drawing to be read in conjunction with:-

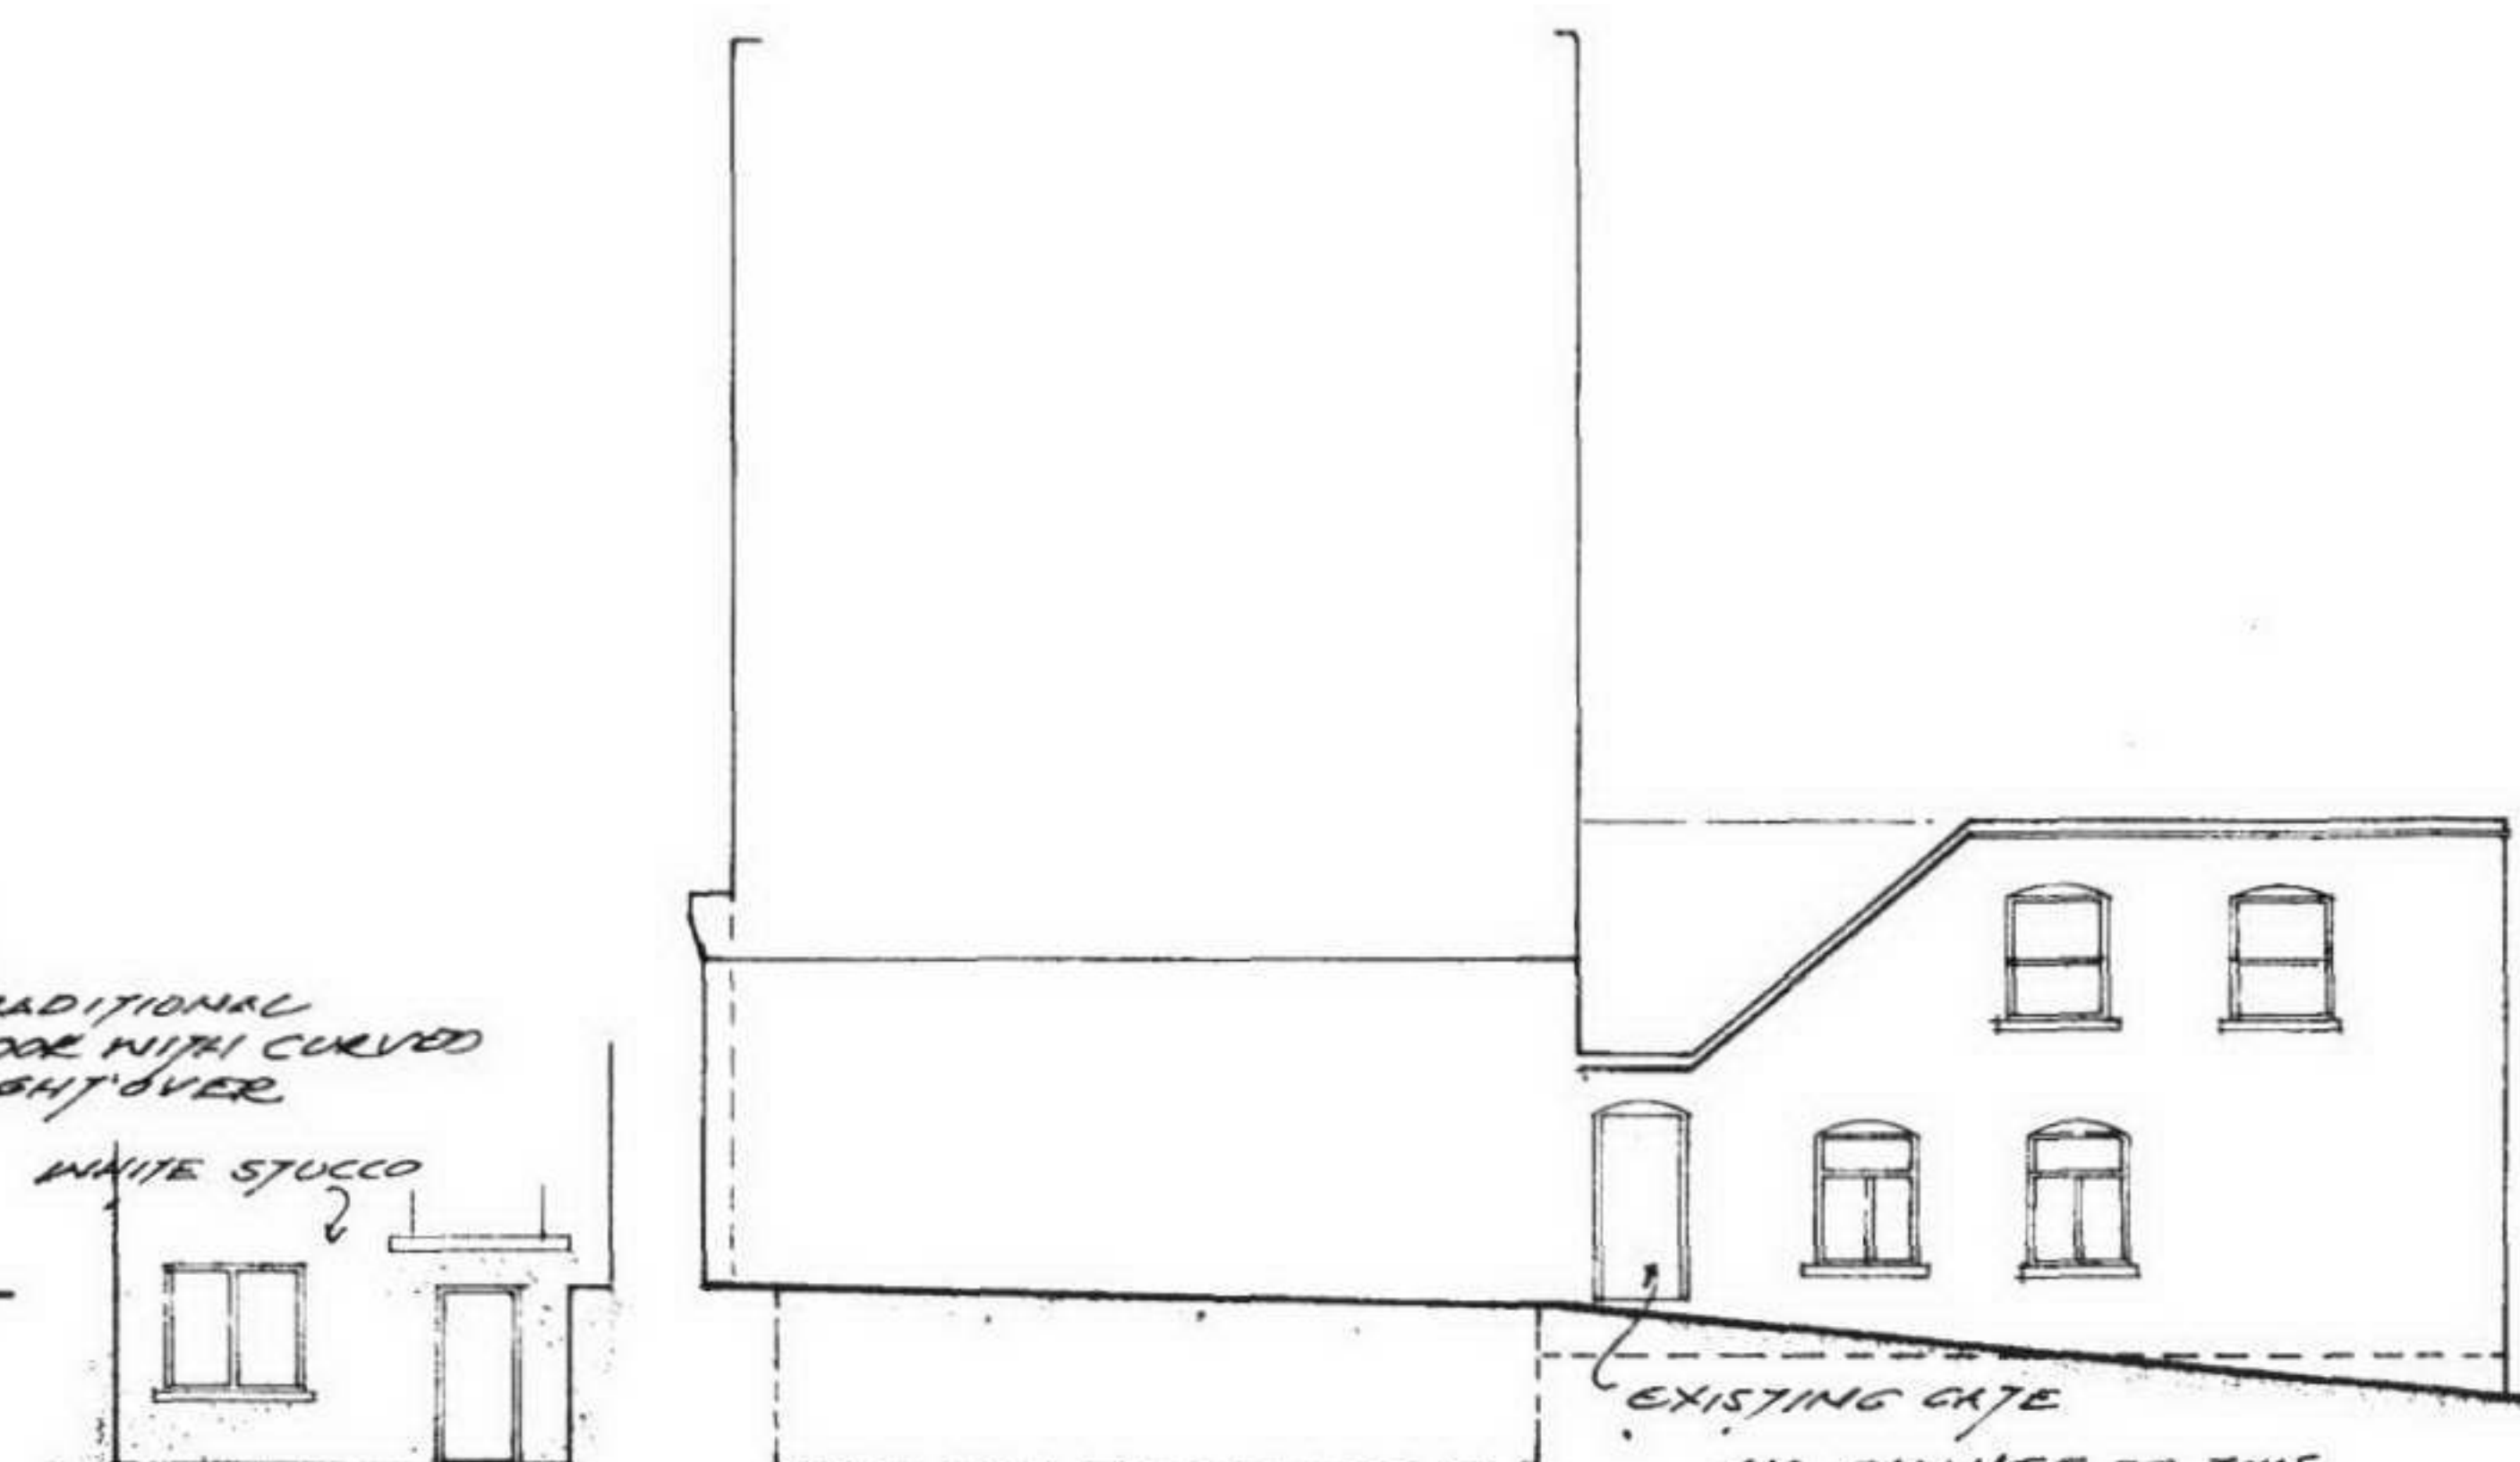


FRONT ELEVATION




SIDE ELEVATION

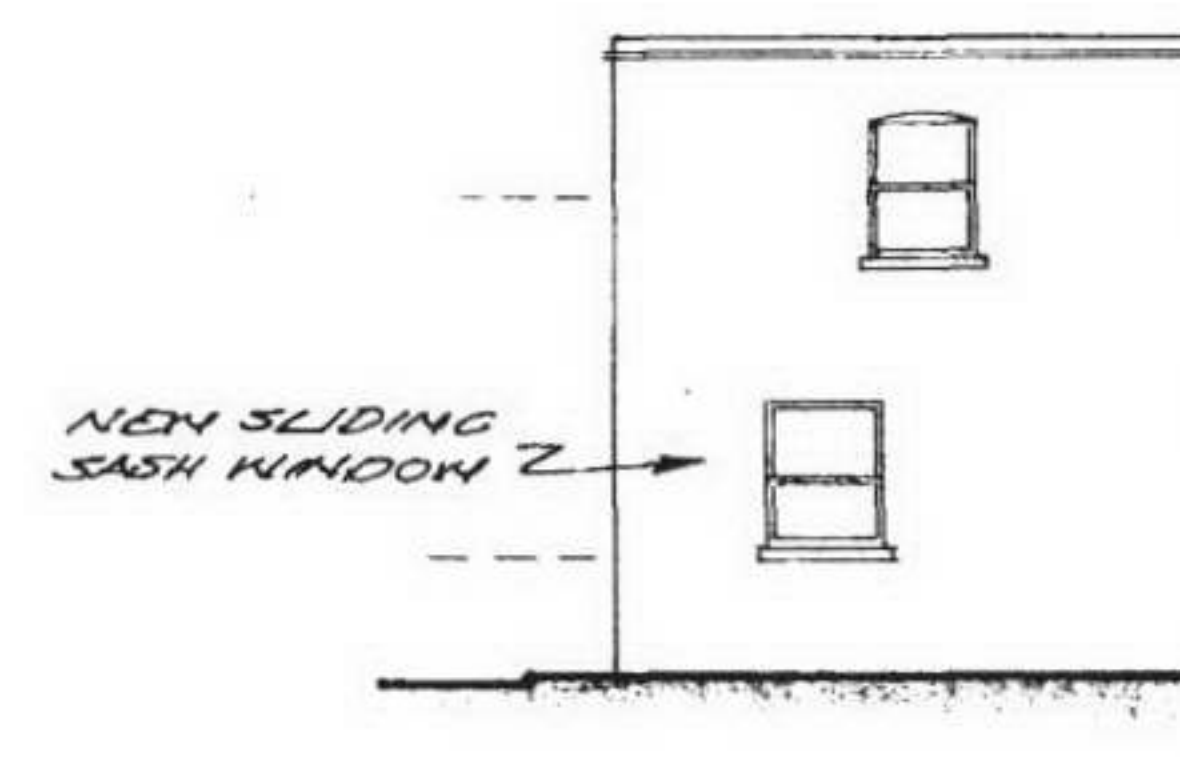


REAR ELEVATION

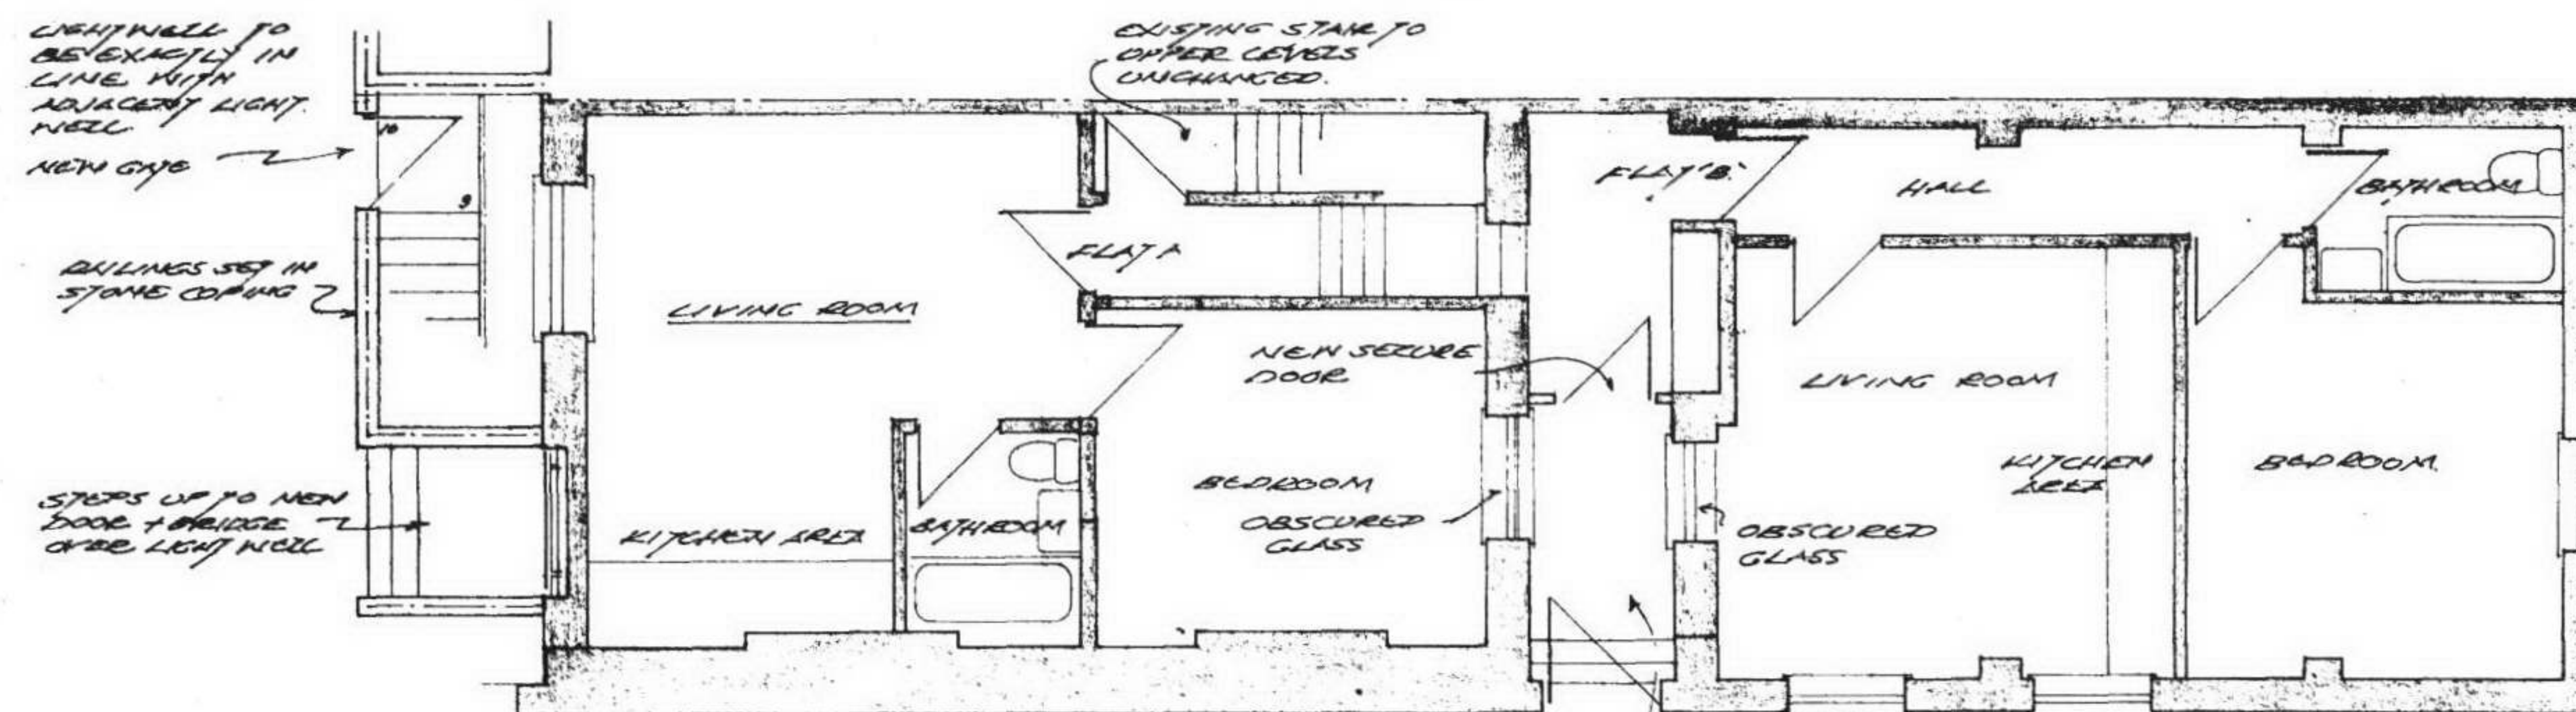

GROUND FLOOR PLAN

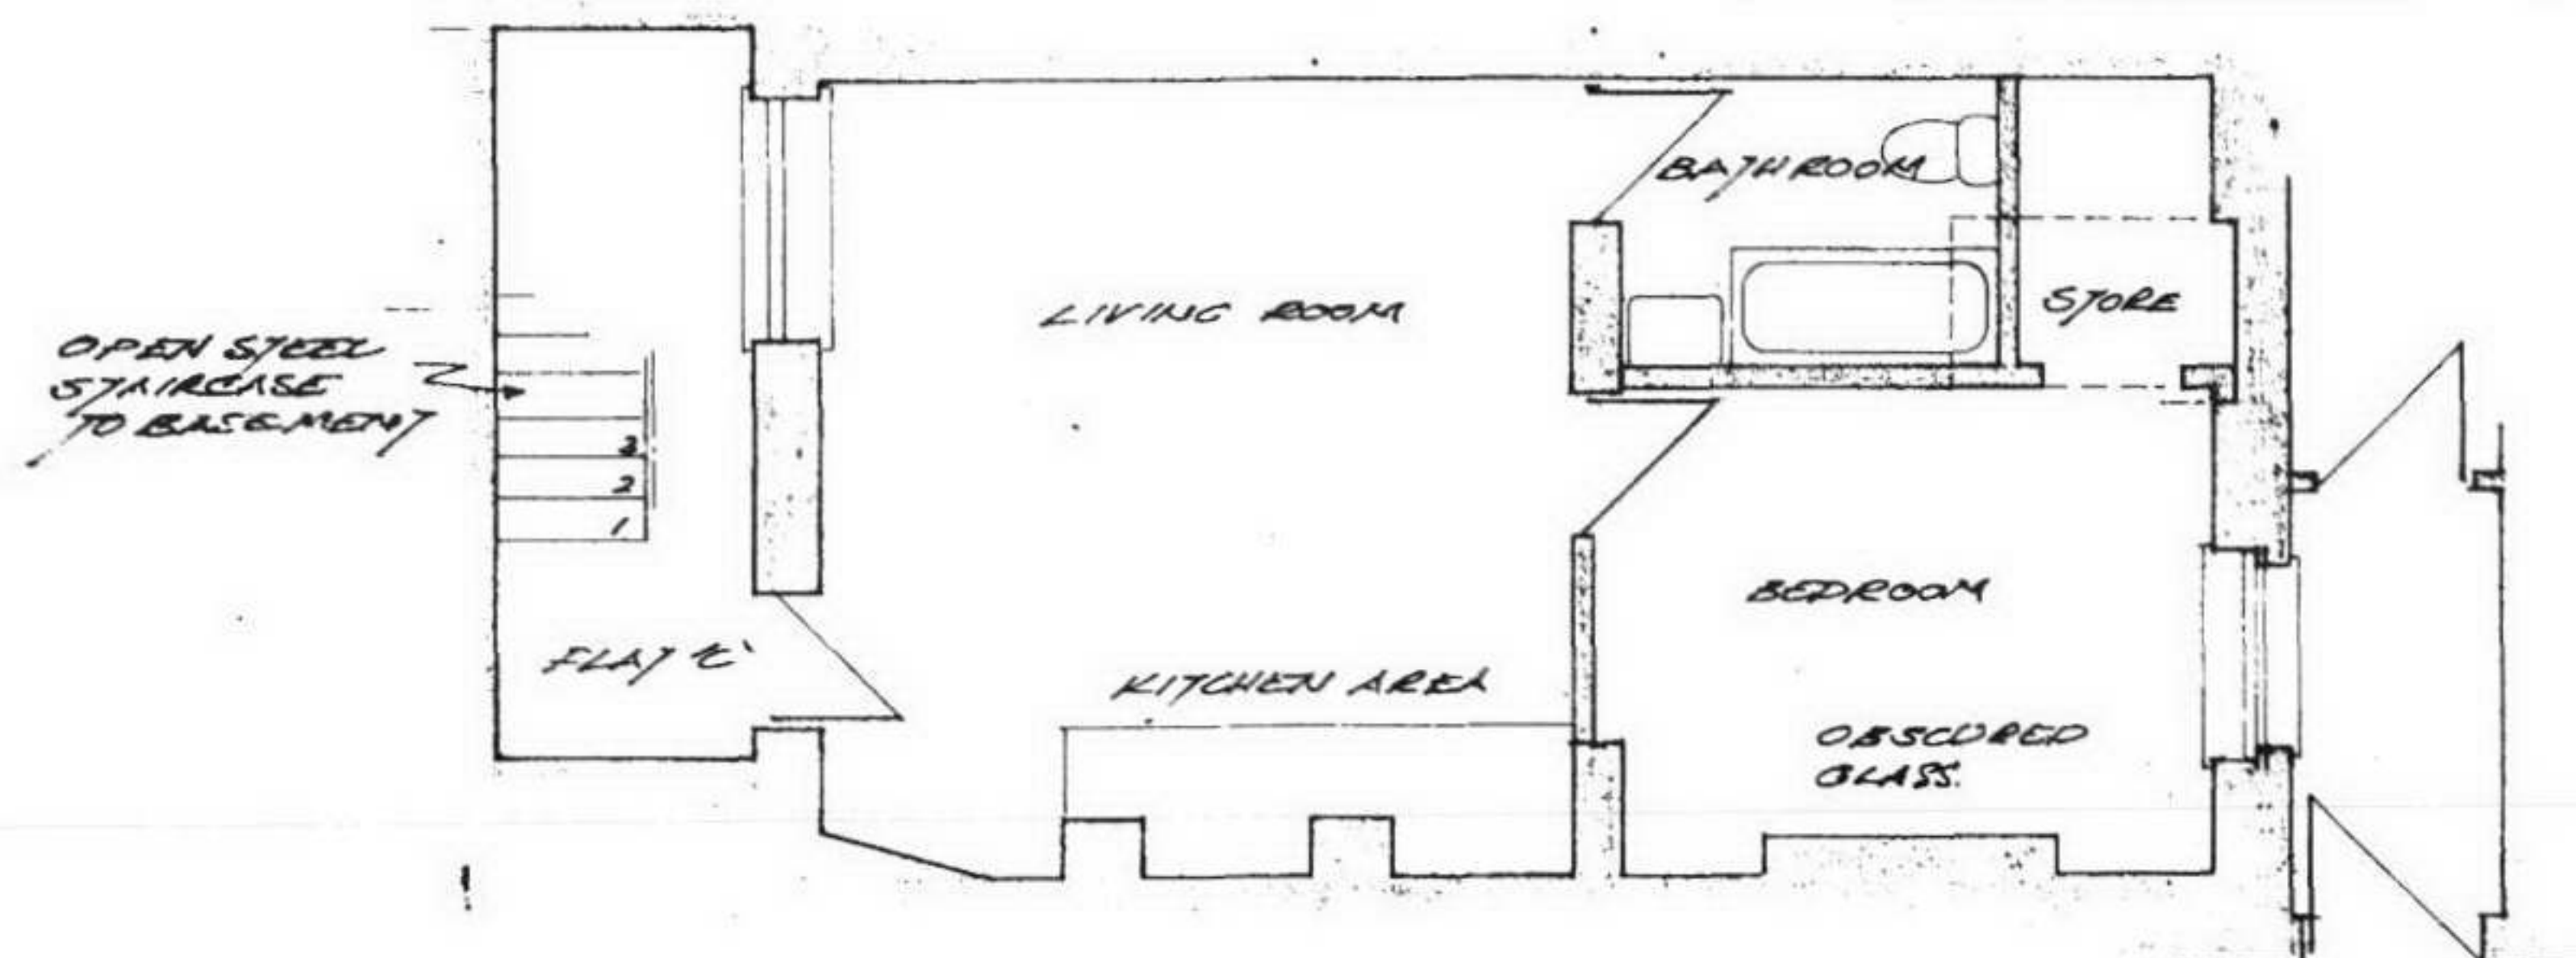

BASEMENT PLAN

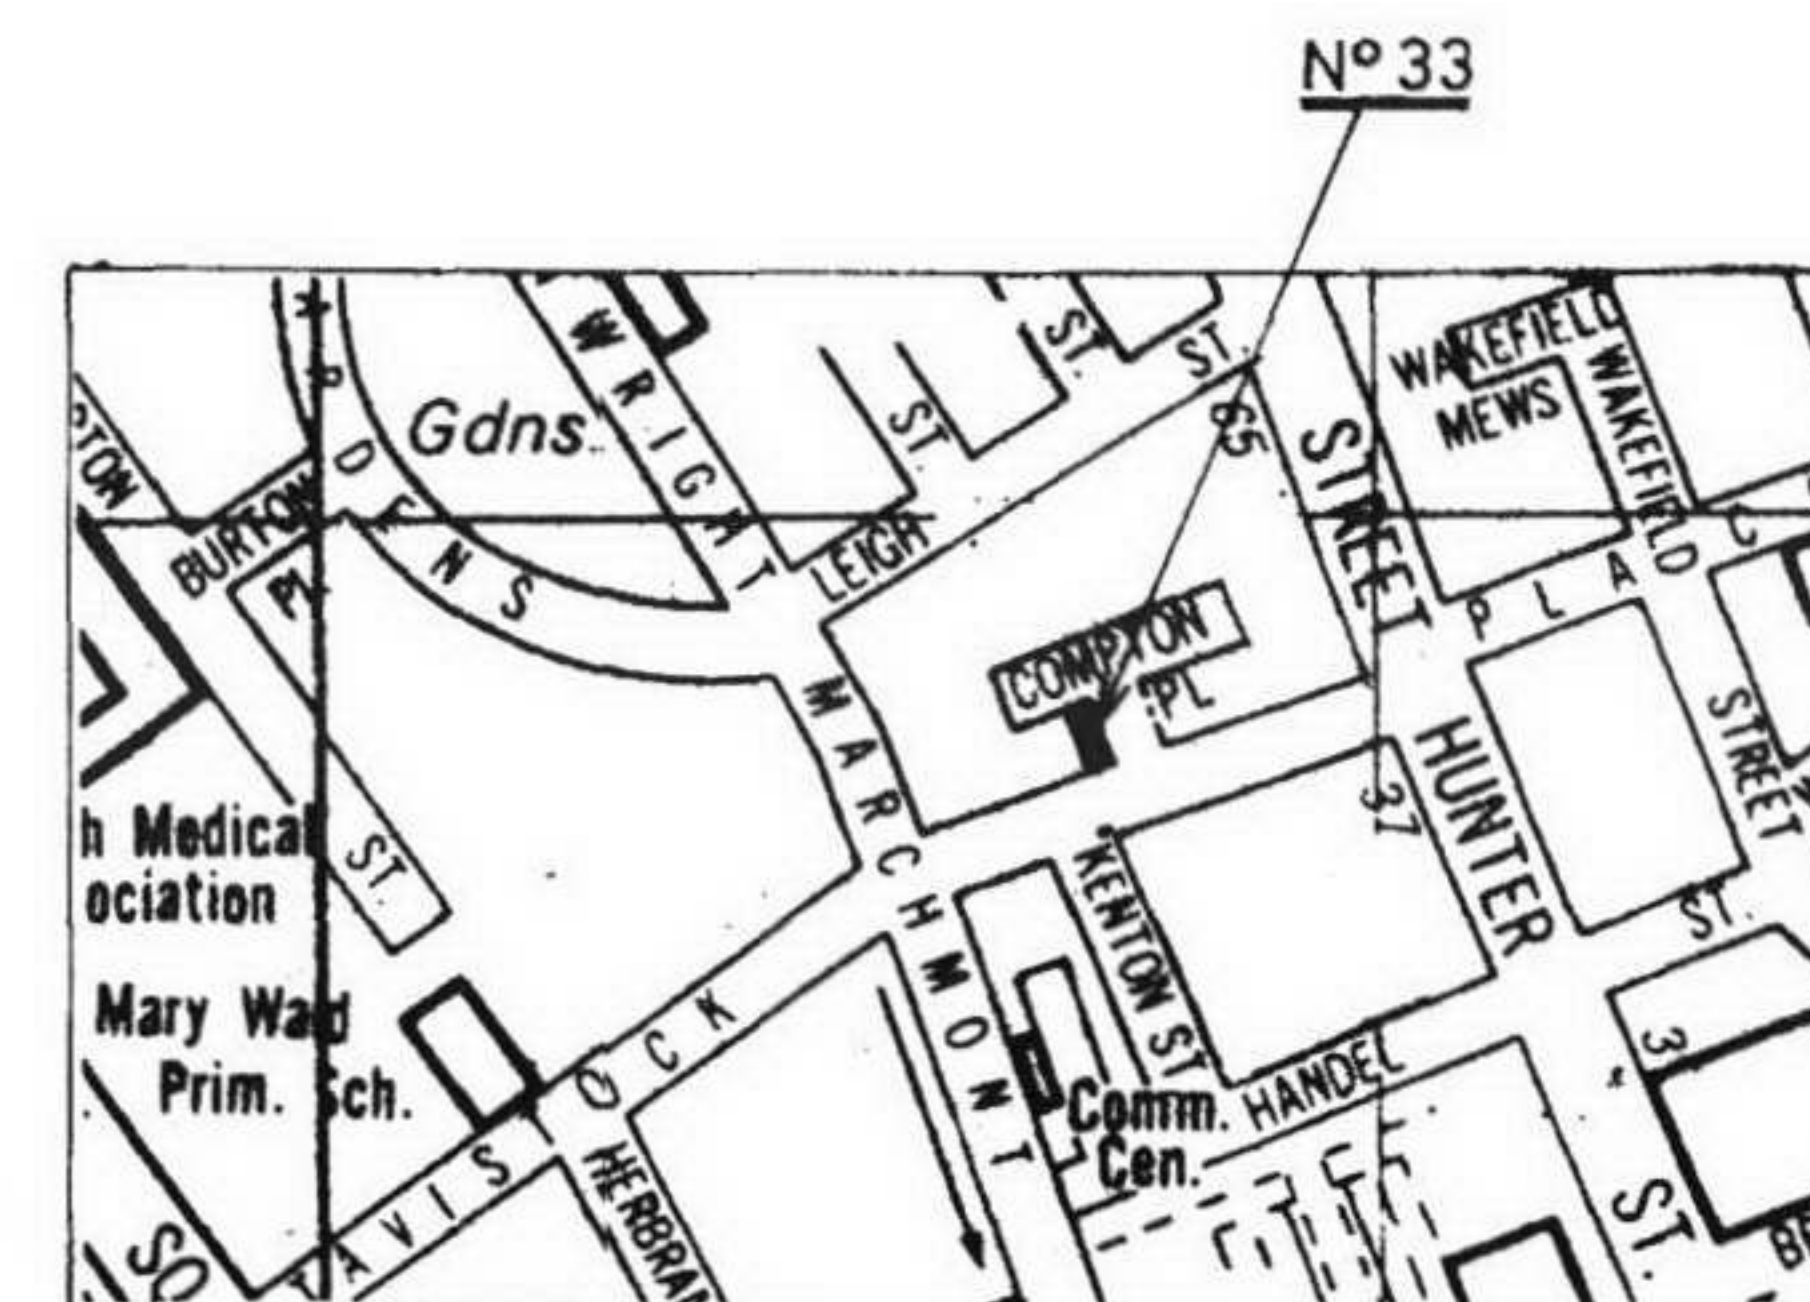

LOCATION PLAN

RECEIVED
09 NOV 2007

PSX0004563

Issue Date Revision

Client VENUSKNOT LTD

Project 33 TAVISTOCK PLACE
LONDON WC 1

Title **PROPOSED GROUND &
BASEMENT CONVERSION**

S&CD

STRUCTURAL & CIVIL DESIGN

Structural Engineers - Building Designers

Eagle House,
Cranleigh Close,
South Croydon,
CR2 9LH
Fax No. 0181 651 0770
Tel. No. 0181 651 6262

Date: MAY 00

Scale: 1:100

Drn GWA. Chk'd:

Drawing Number

2080-02