



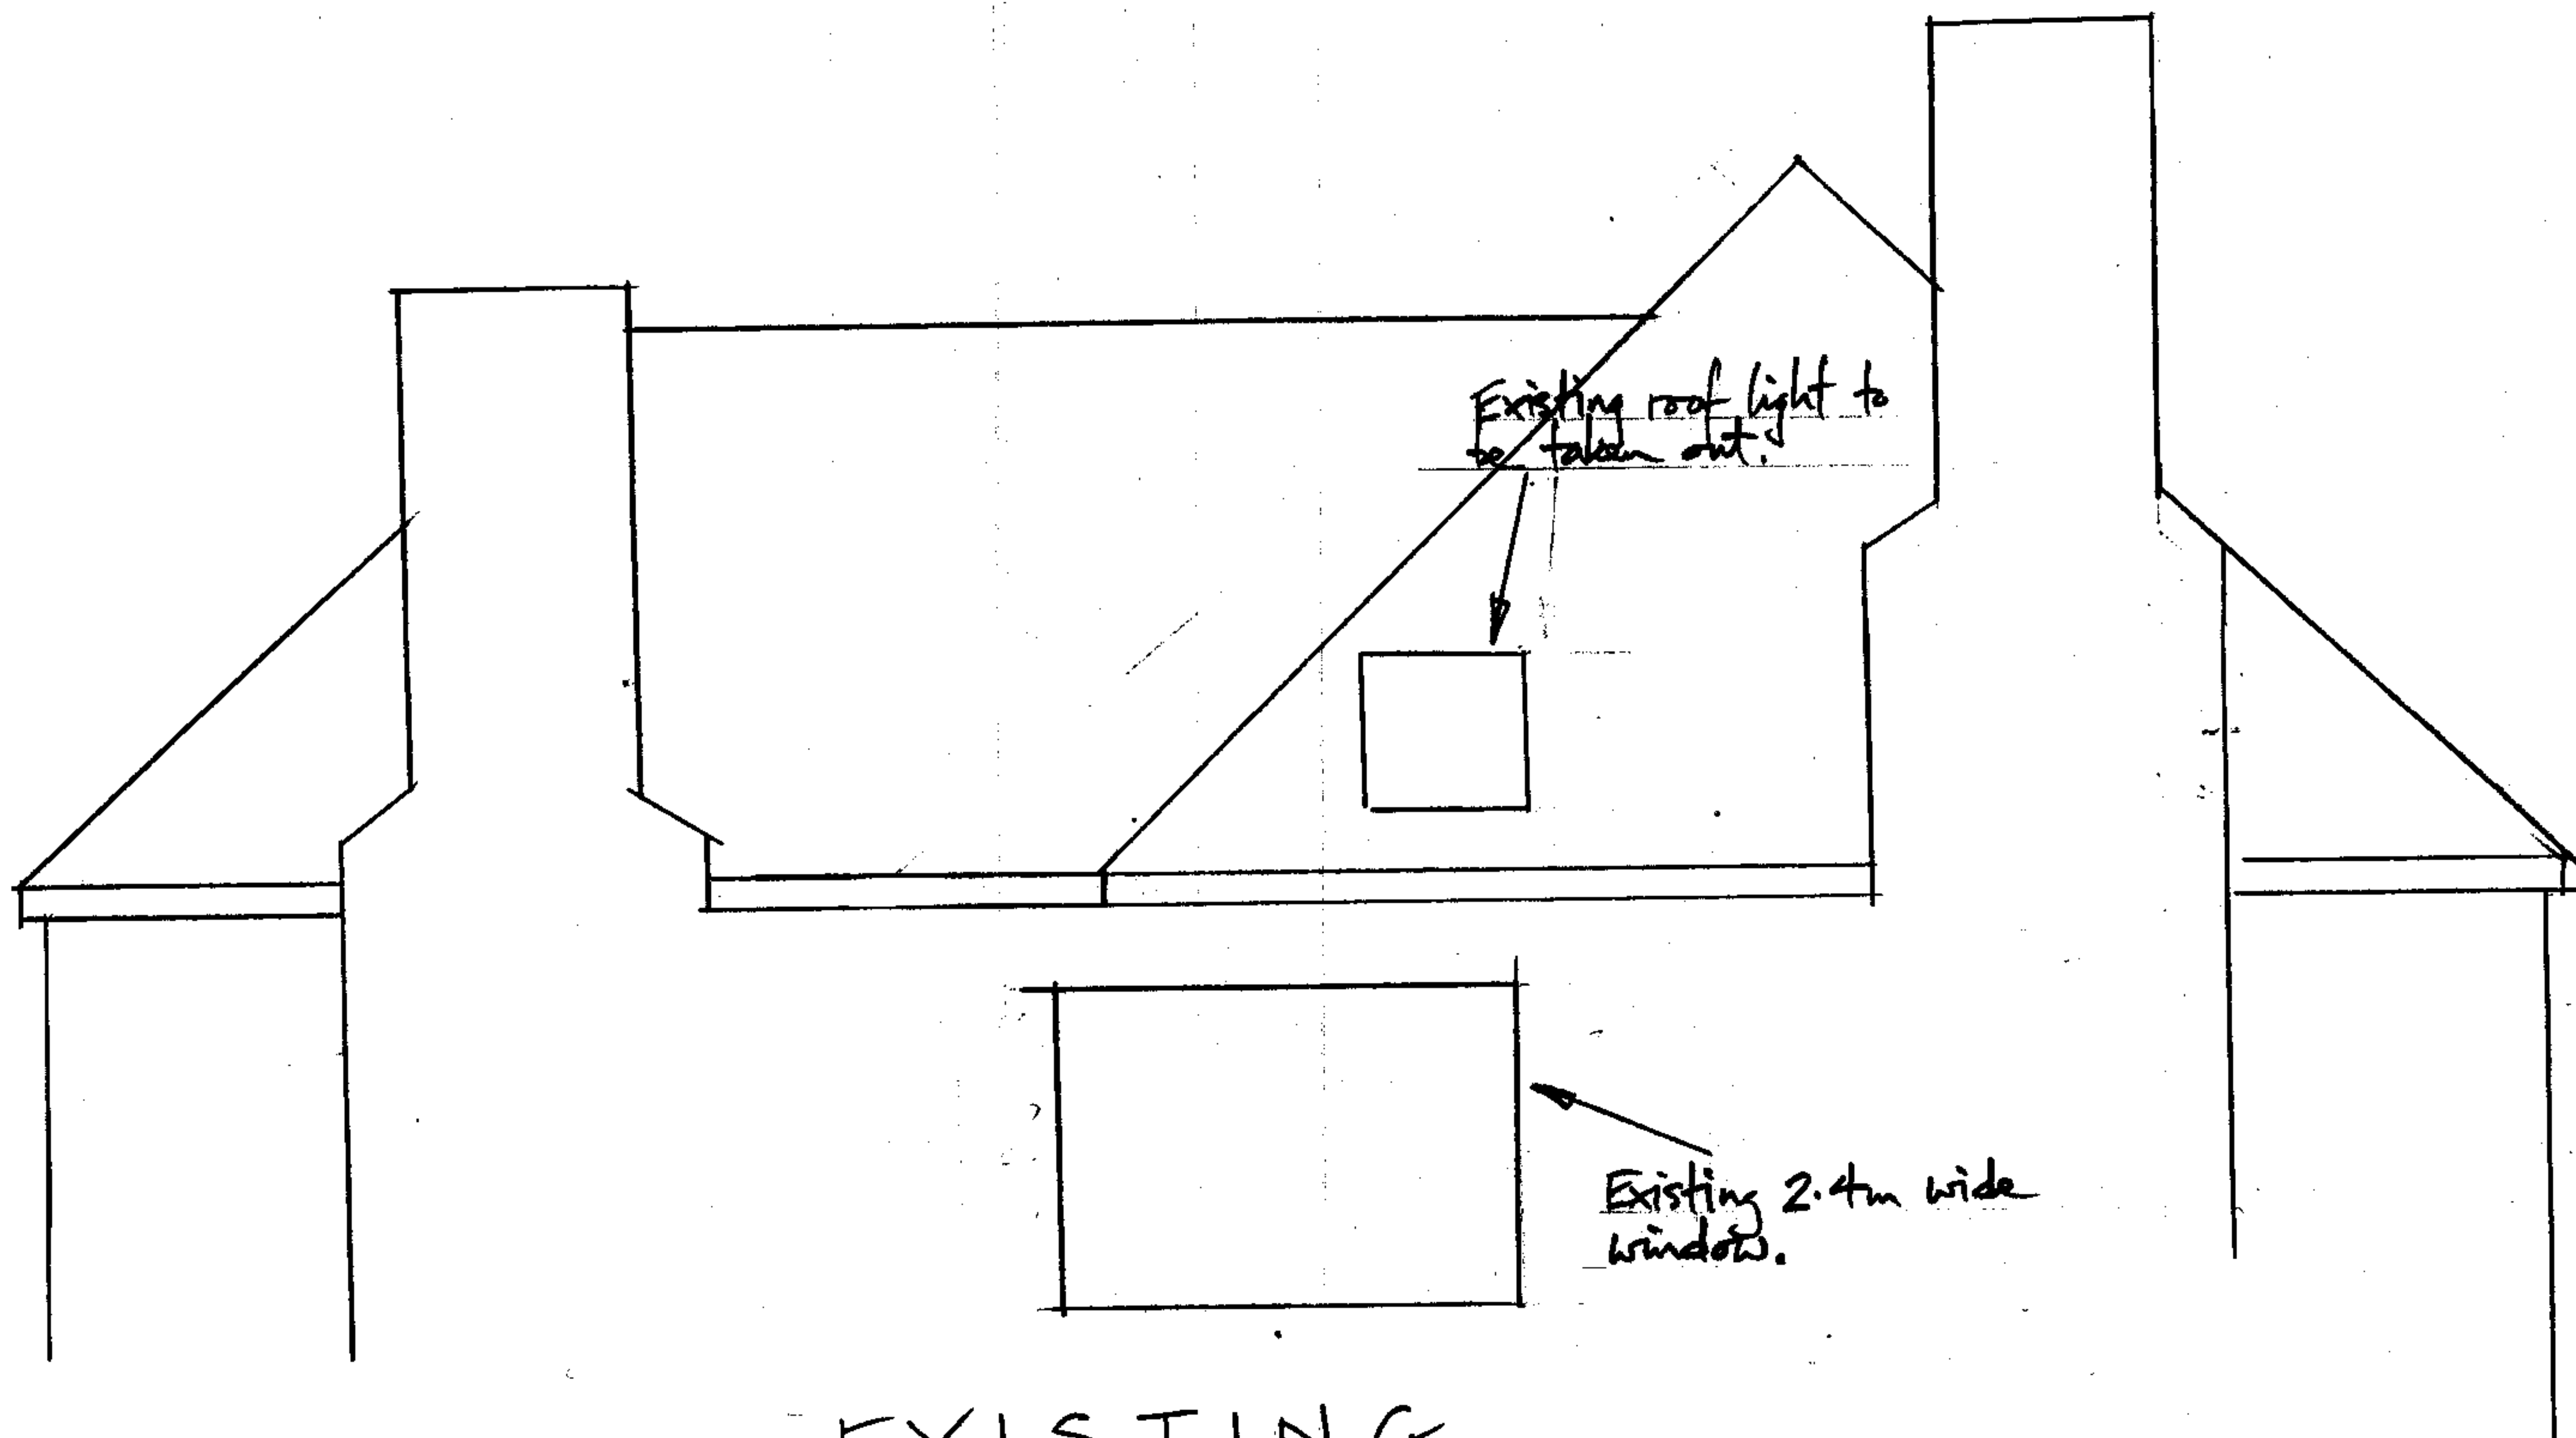

EXISTING

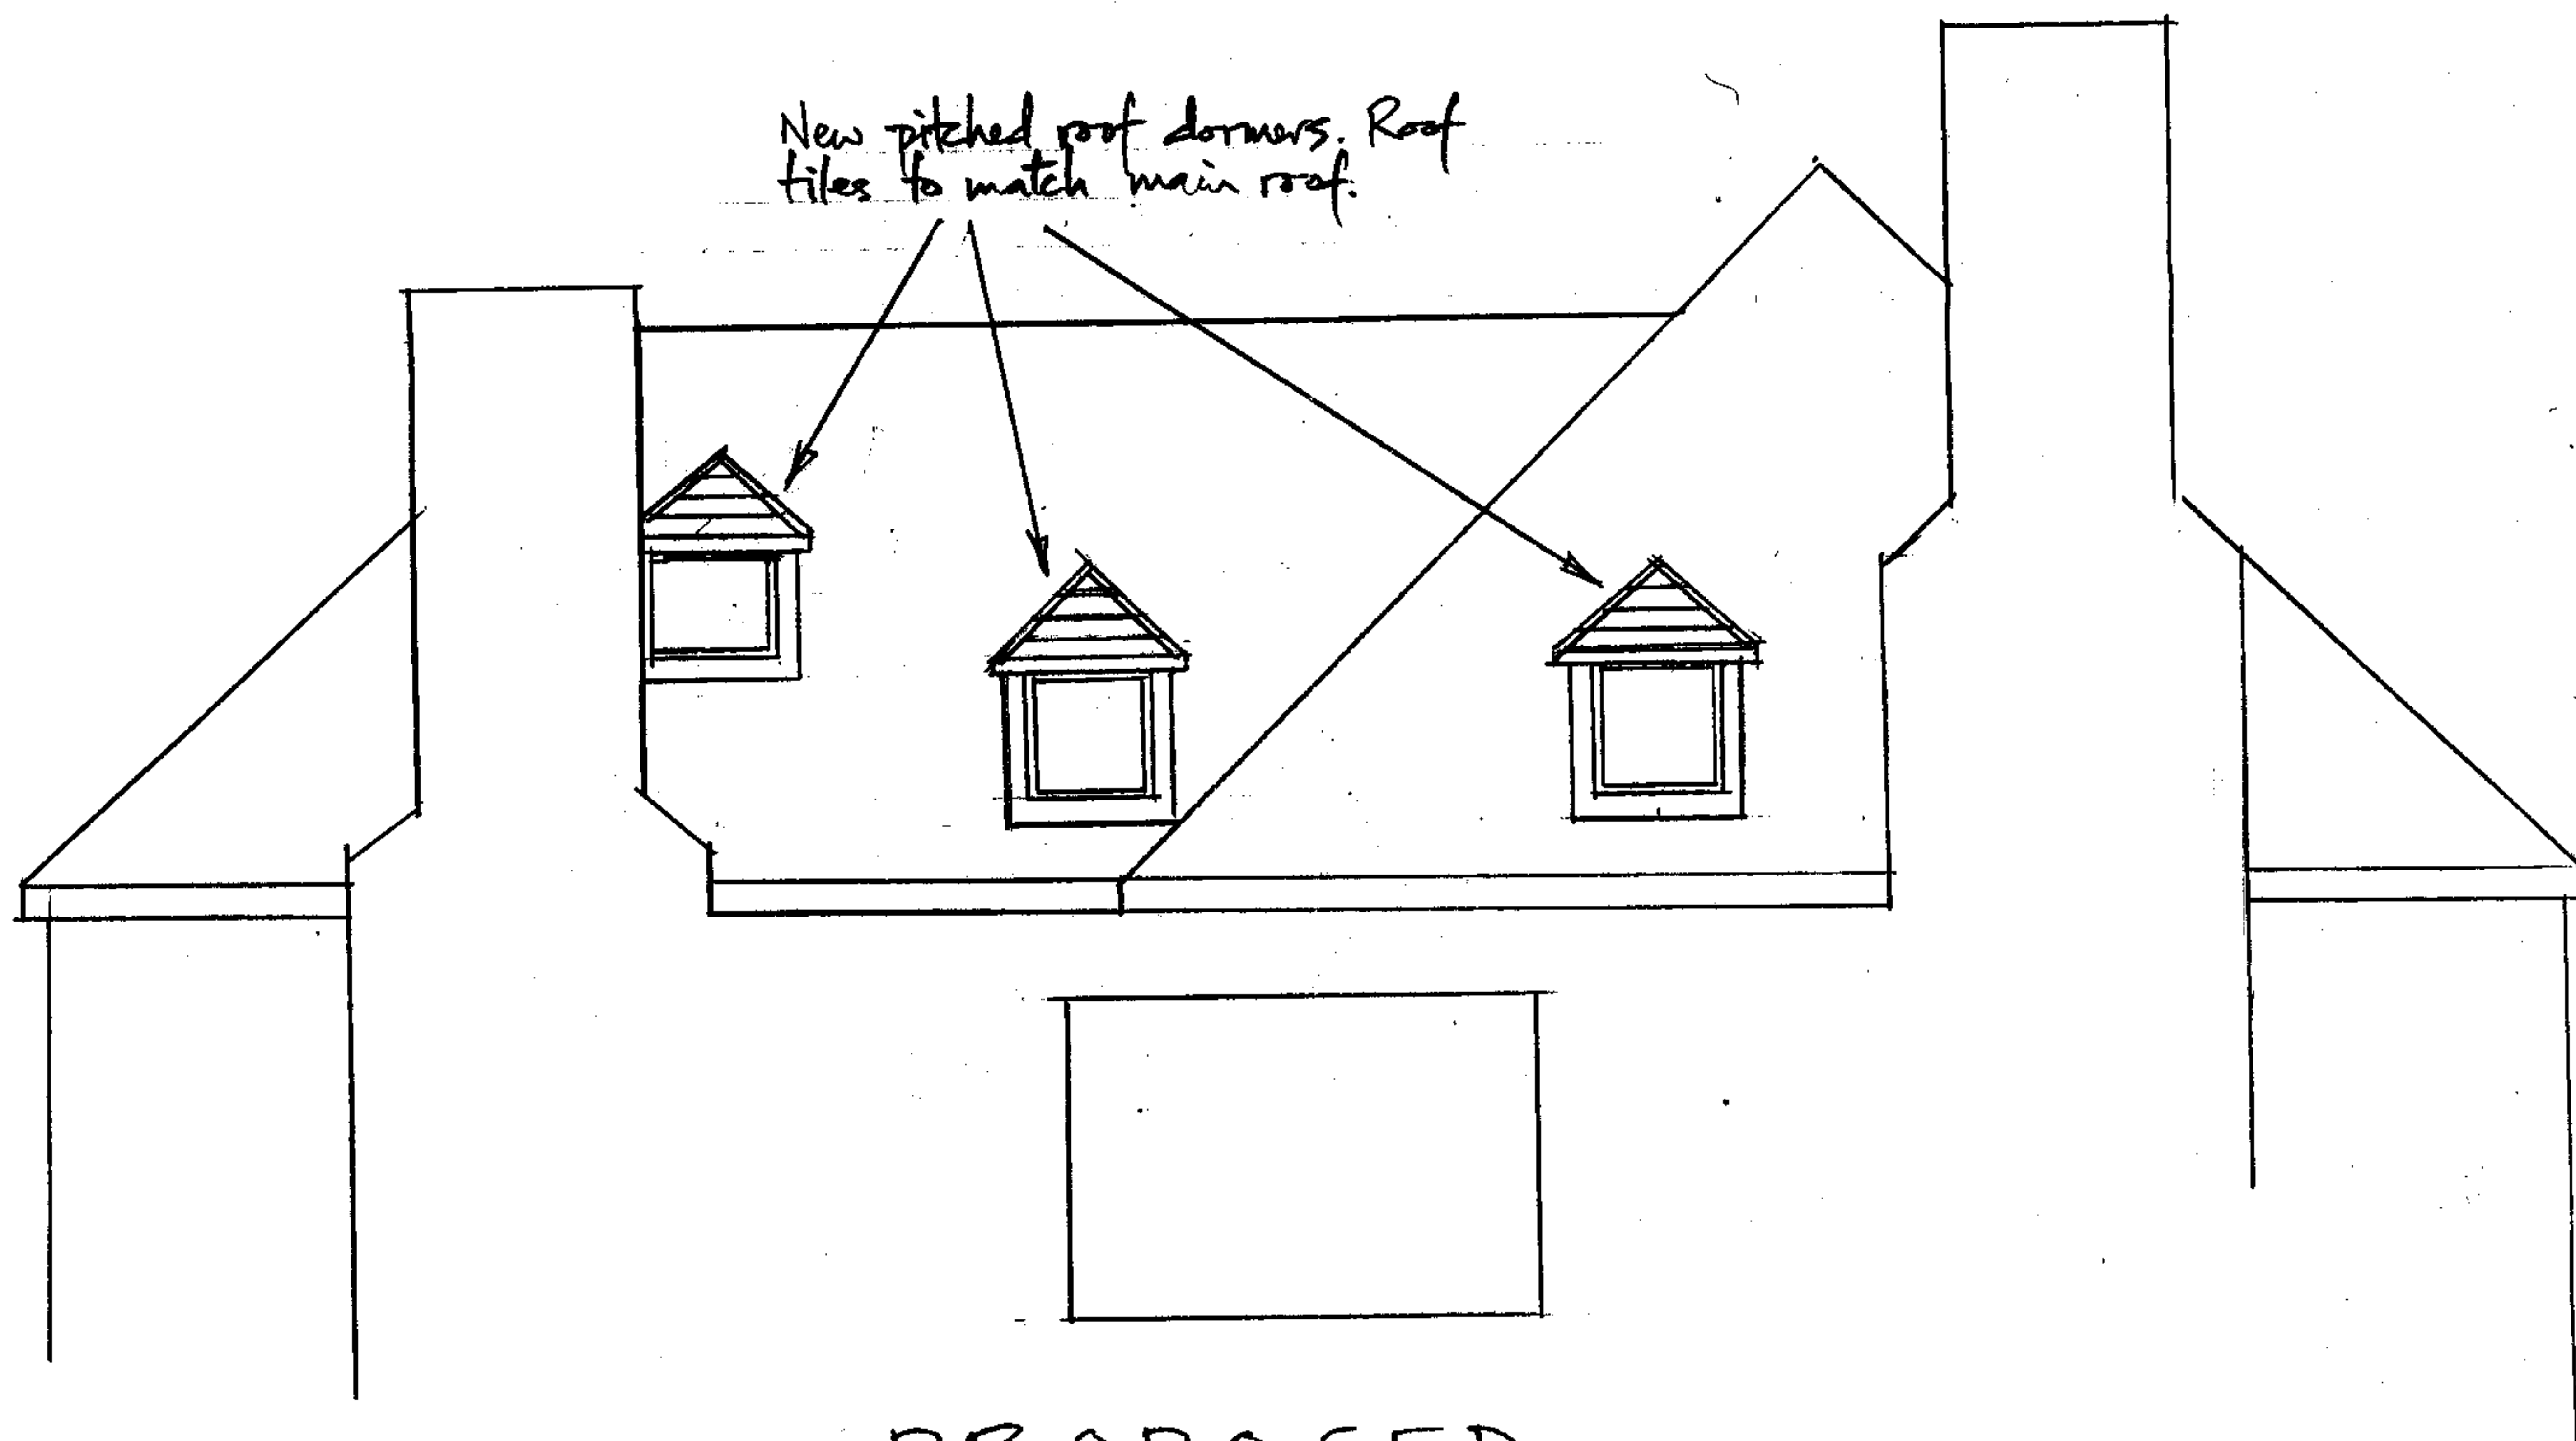

PROPOSED



RECEIVED
30 OCT 2007

Fair faced red brickwork walls with hanging tiles at first floor level. Pitched roofs clad with plain concrete tiles. Timber window frames painted white.

REV A - 24.10.07 - ONLY DORMERS PROPOSED

SOUTH ELEVATION
26A ROSECROFT AVE
LONDON NW3

DRG NO 7460/12A
SCALE 1:50
DATE SEP 2007

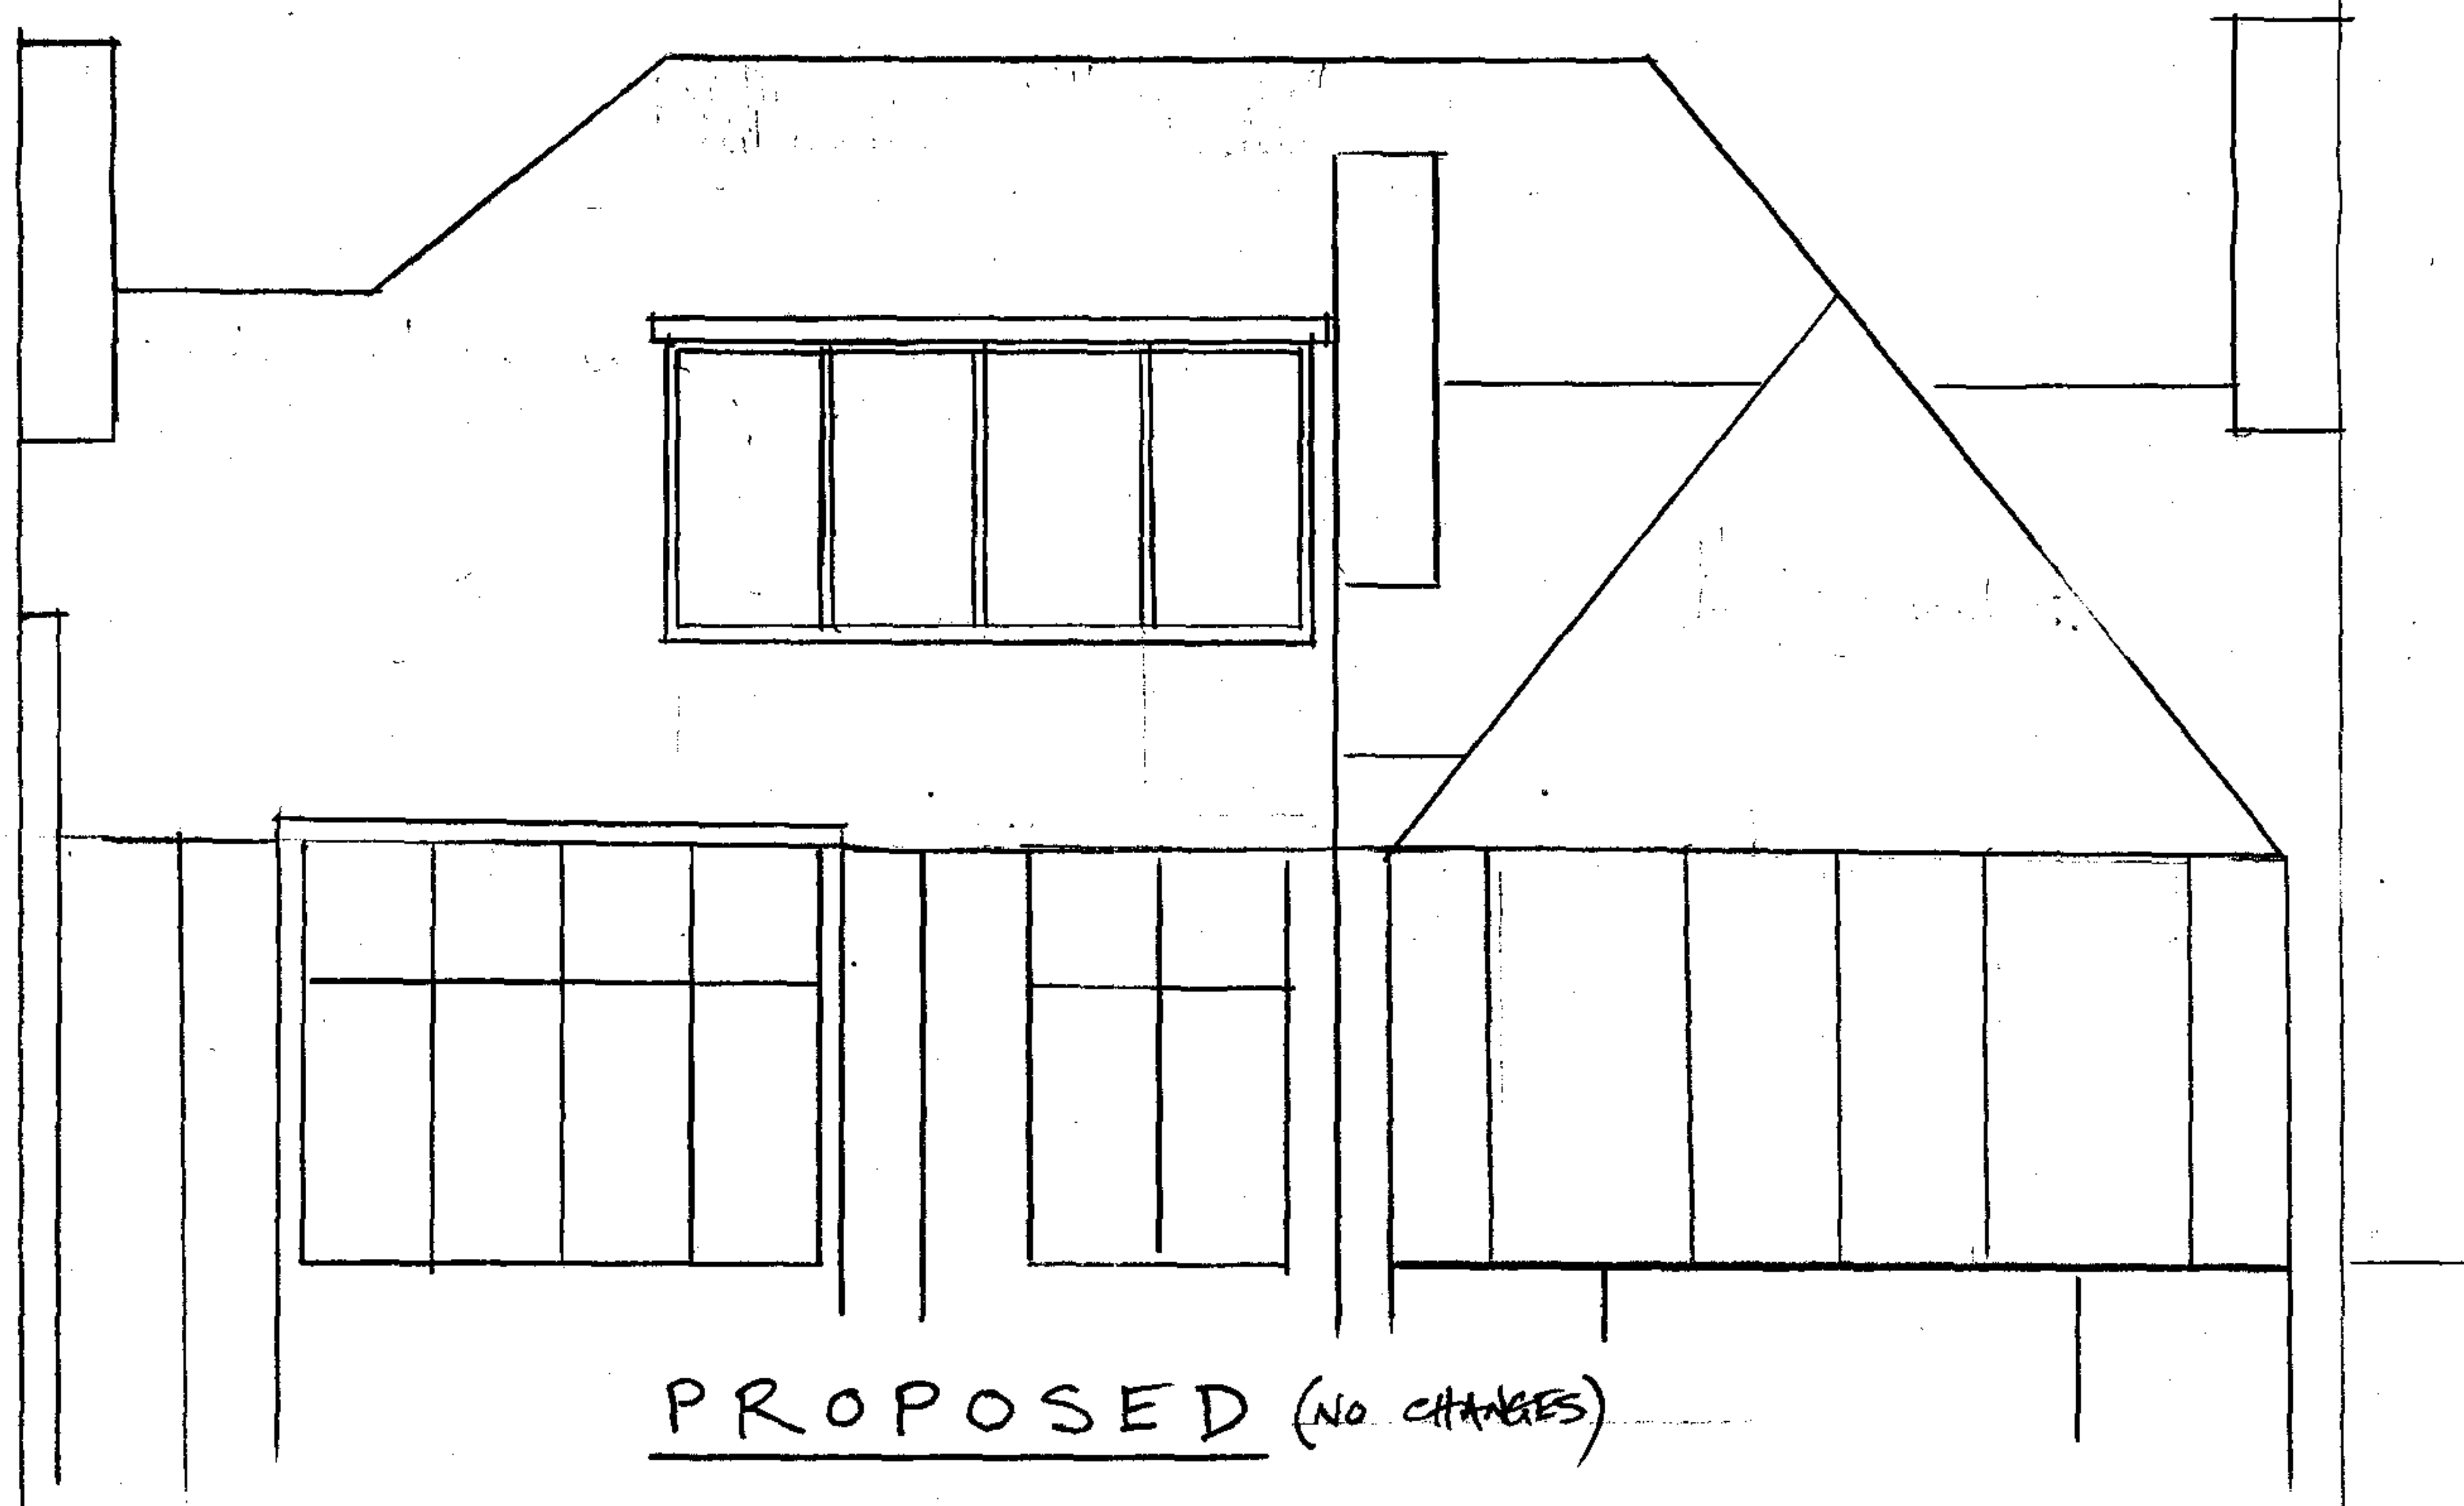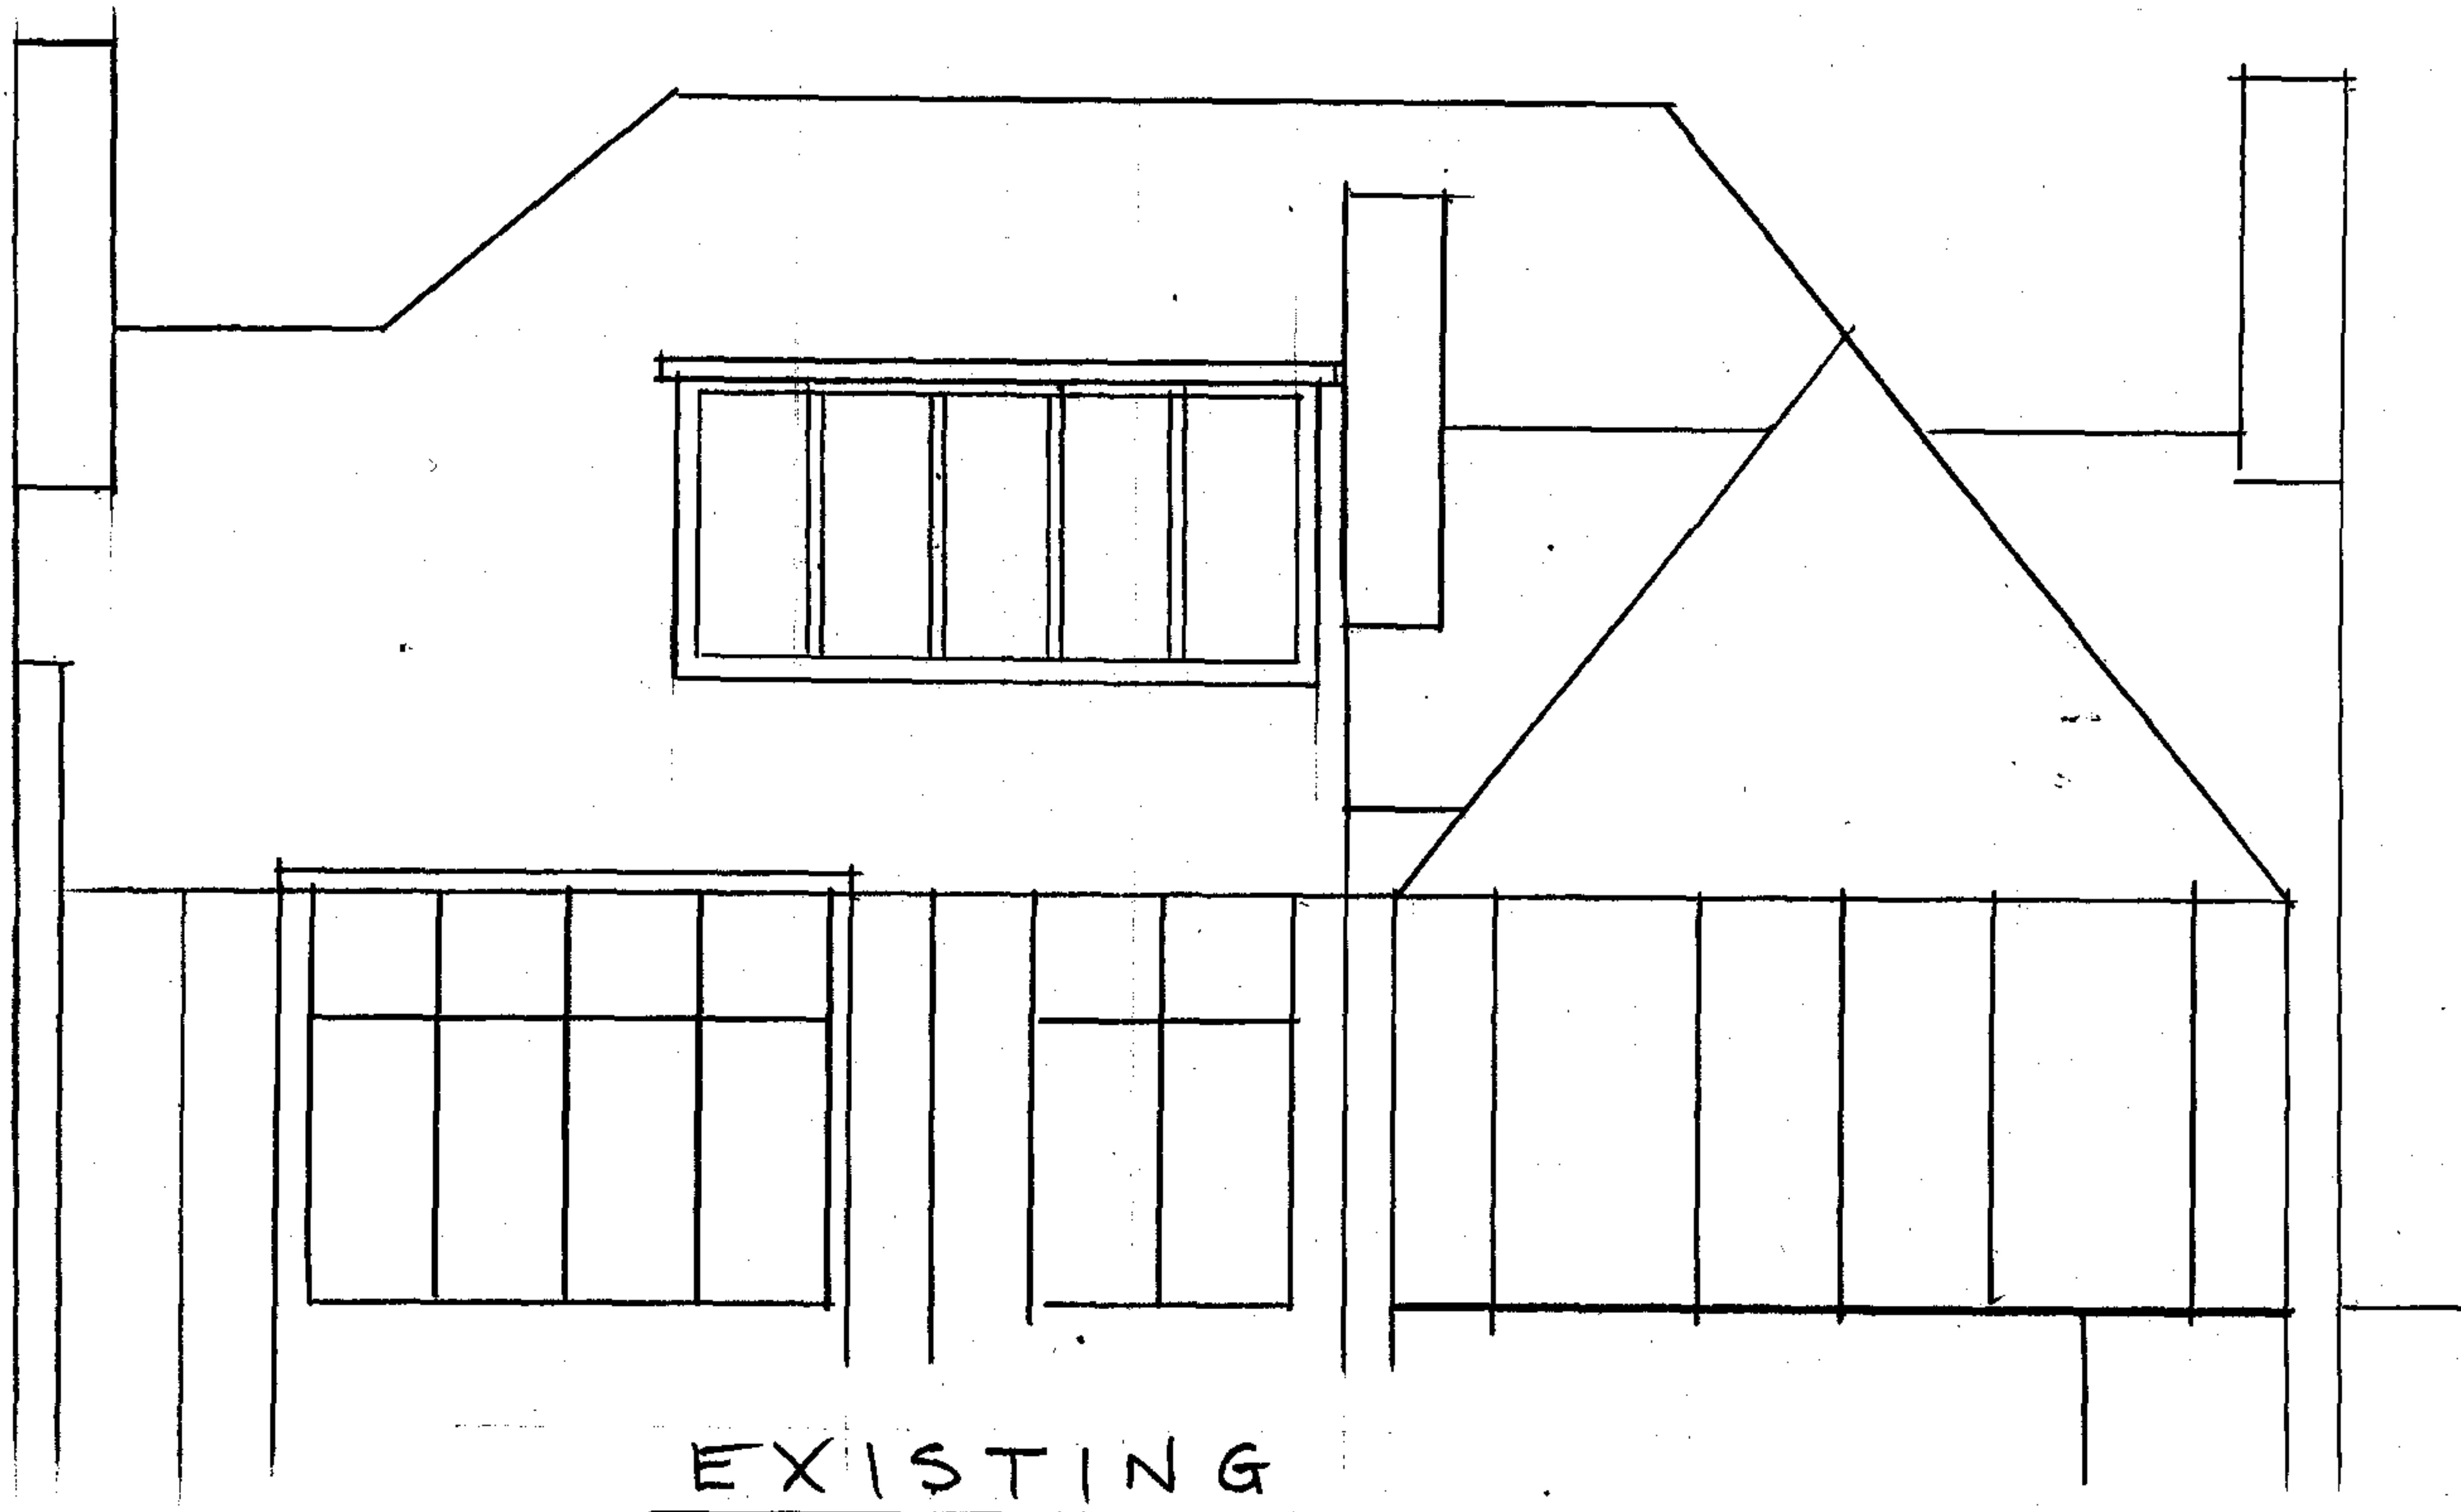

RECEIVED
30 OCT 2007

Fair faced red brickwork walls.
Pitched roofs clad with plain concrete
tiles. Timber window frames painted white.

REV A - 24.10.07 - NO PROPOSED ALTERATIONS


EAST ELEVATION
26A ROSECROFT AVE
LONDON NW3

DRG NO 7460/11A
SCALE 1:50
DATE SEP 2007



EXISTING

New pitched roof dormers
on either side of existing
roof. Tiles to match main roof.

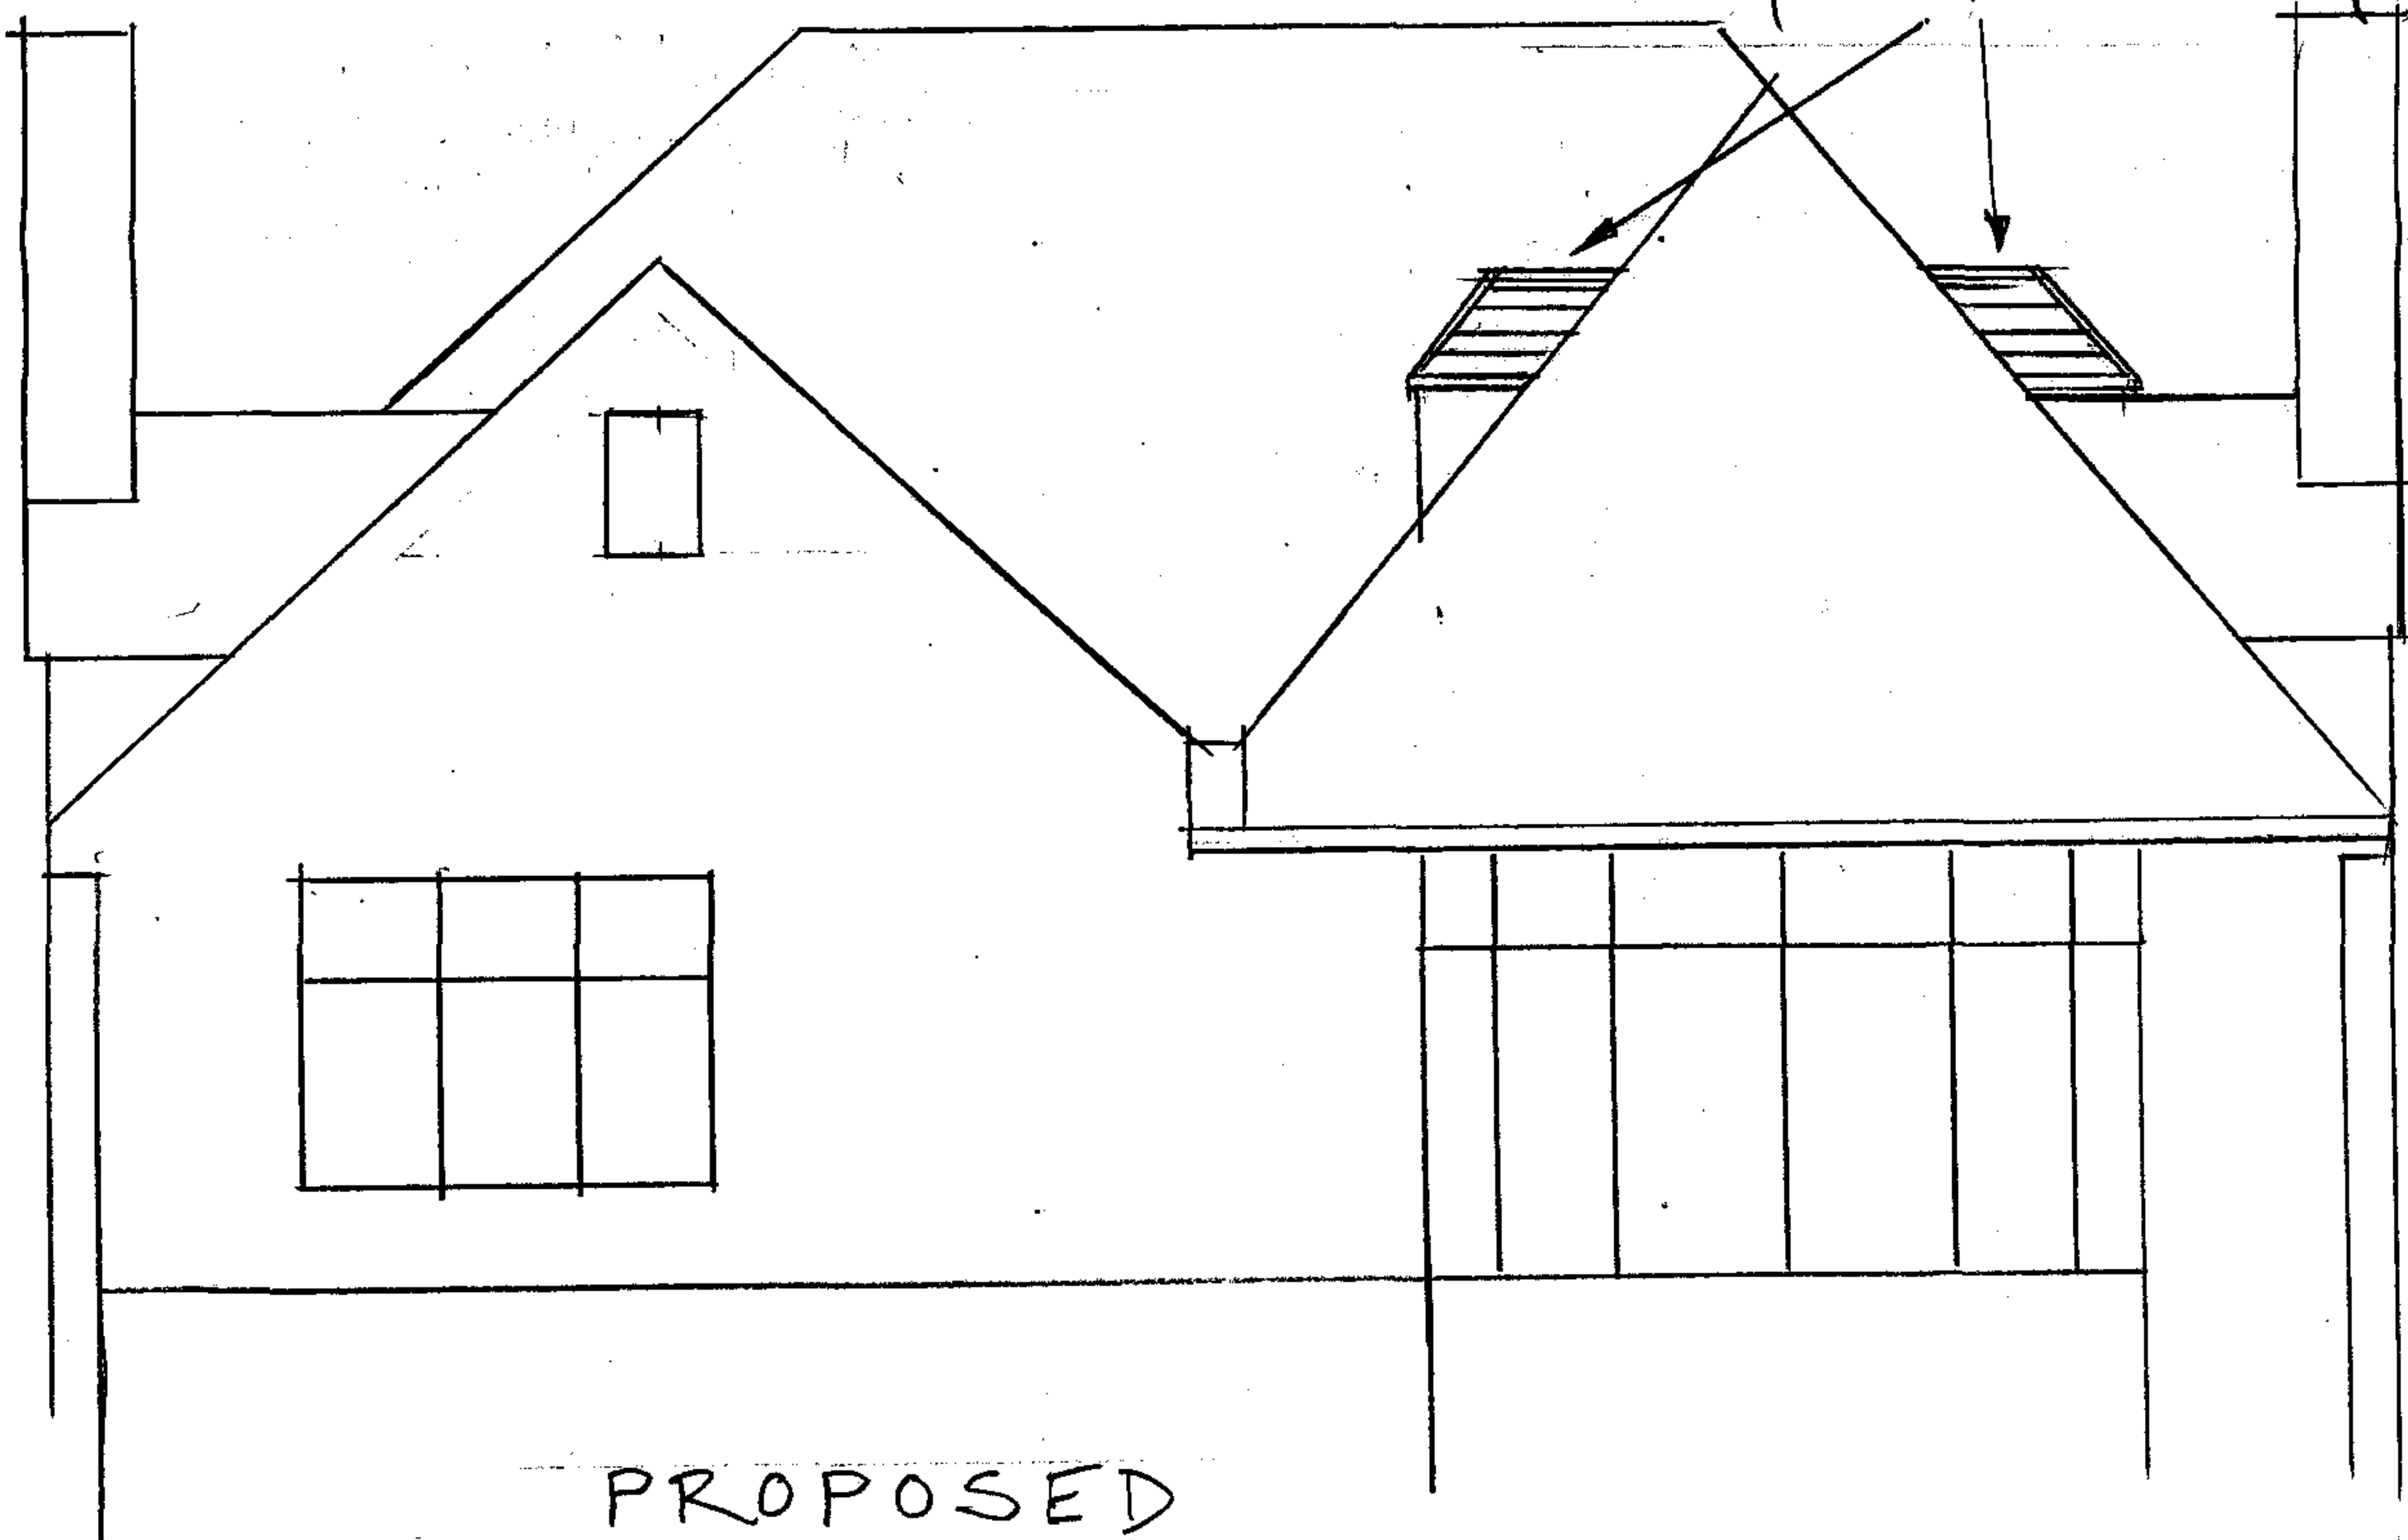

PROPOSED


Fair faced red brickwork wall with hanging tiles
to gable. Pitched roof clad with plain concrete
tiles. Timber window frames painted white.

RECEIVED
30 OCT 2007


REV A - 24.10.07 - ONLY DORMERS PROPOSED

WEST ELEVATION
26A ROSECROFT AVENUE
LONDON NW3

DRG NO 7460/10A
SCALE 1:50
DATE SEP 2007

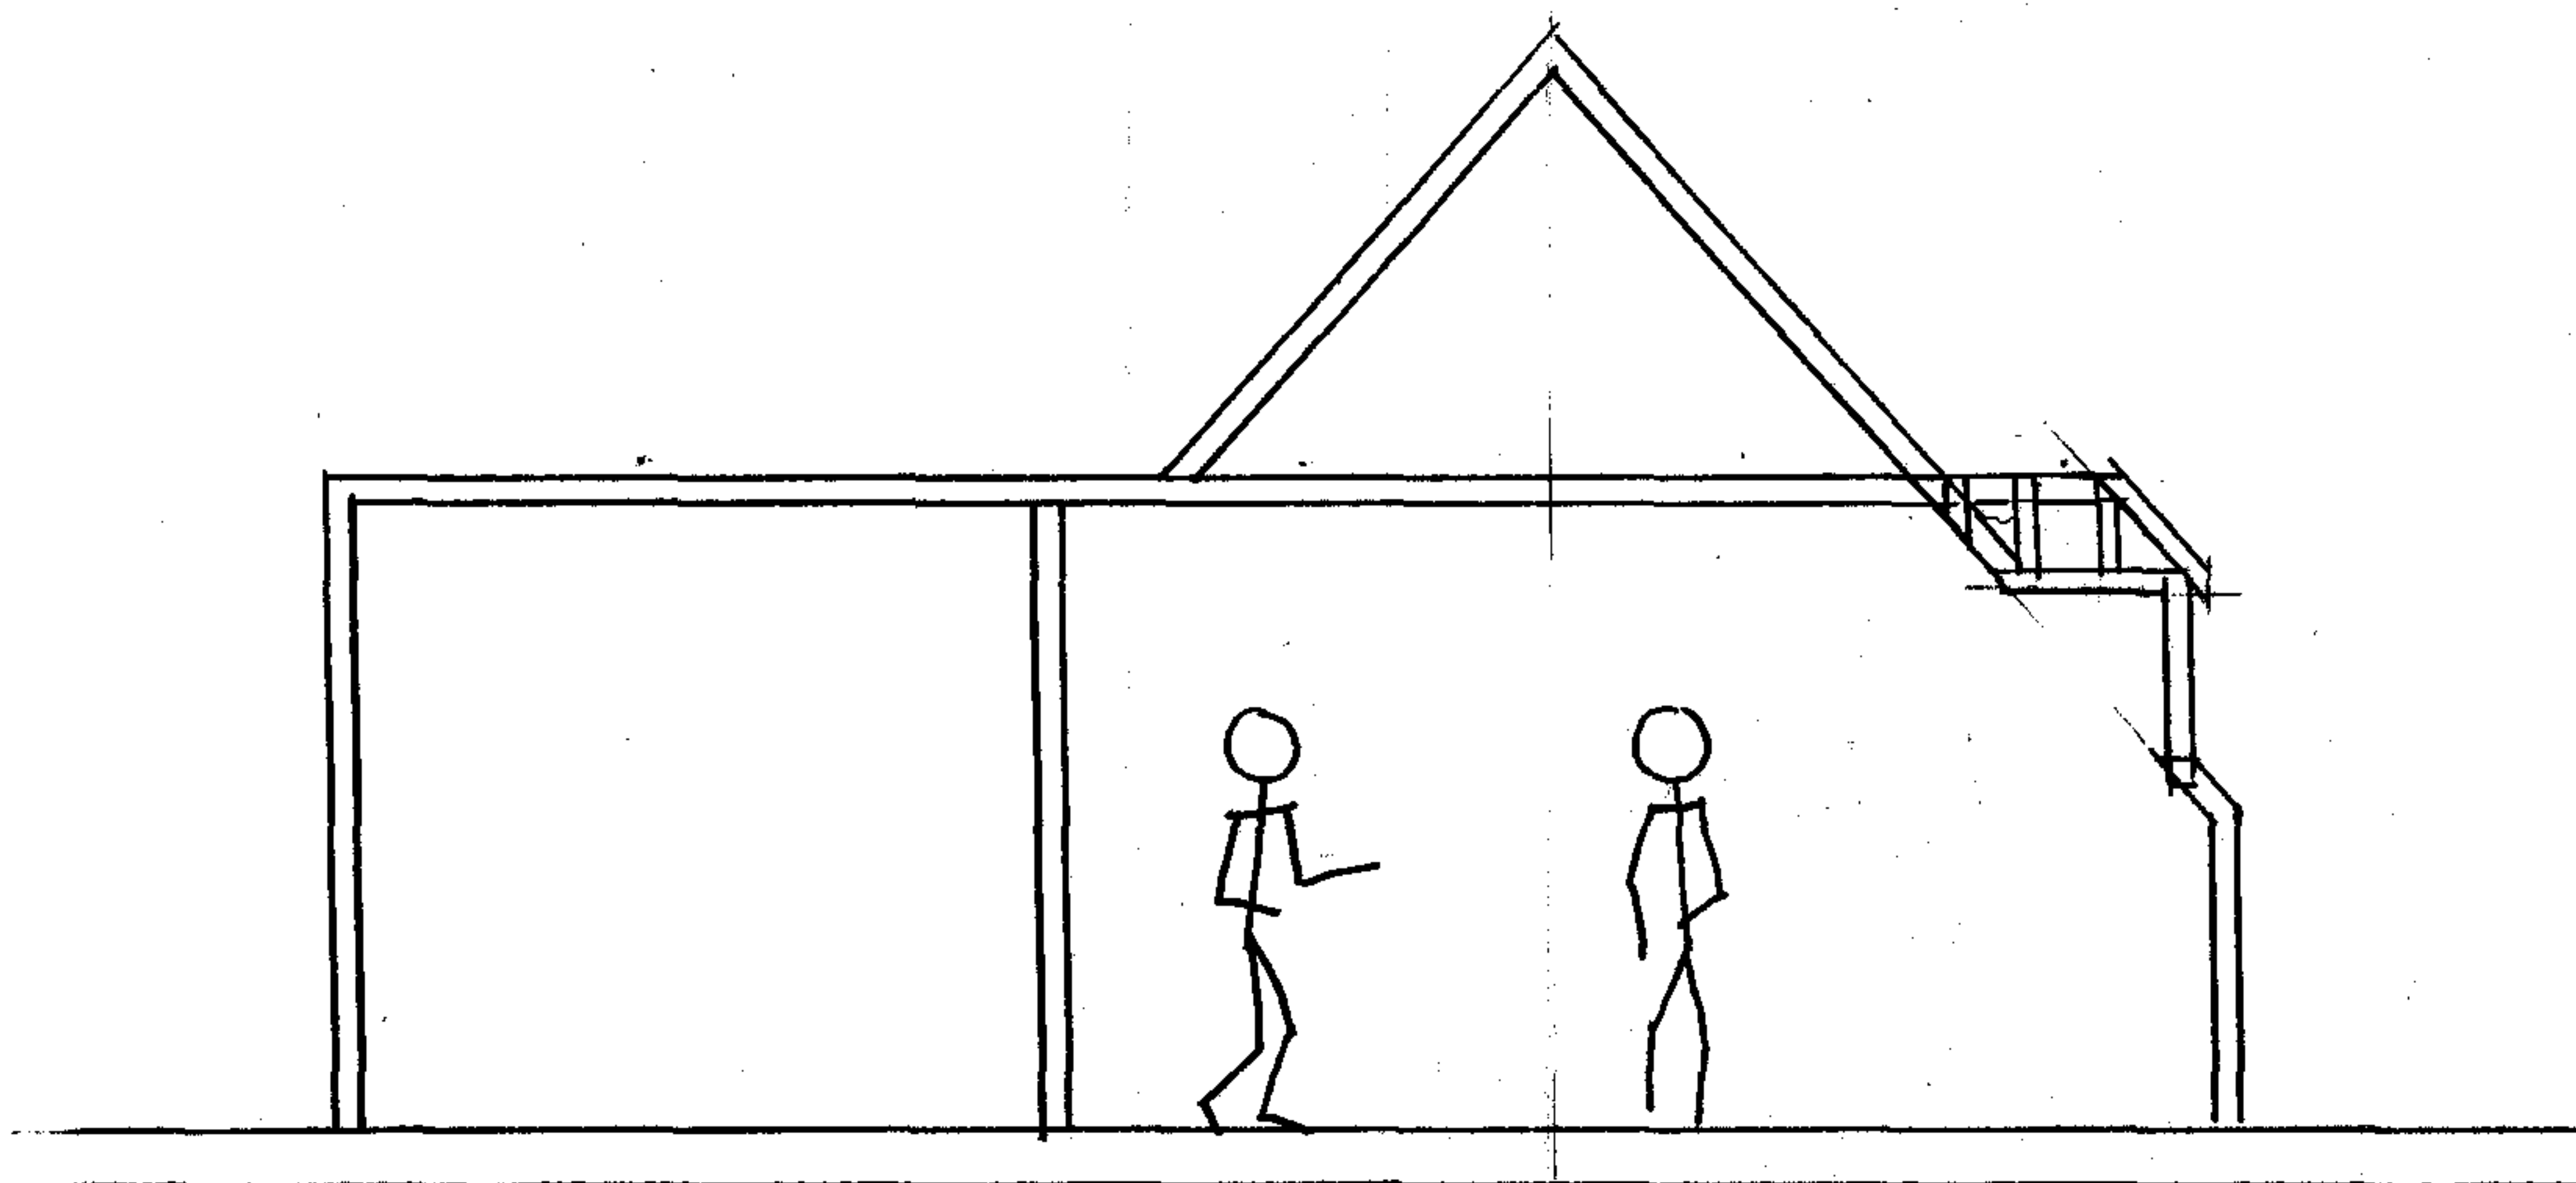

SECTION XX

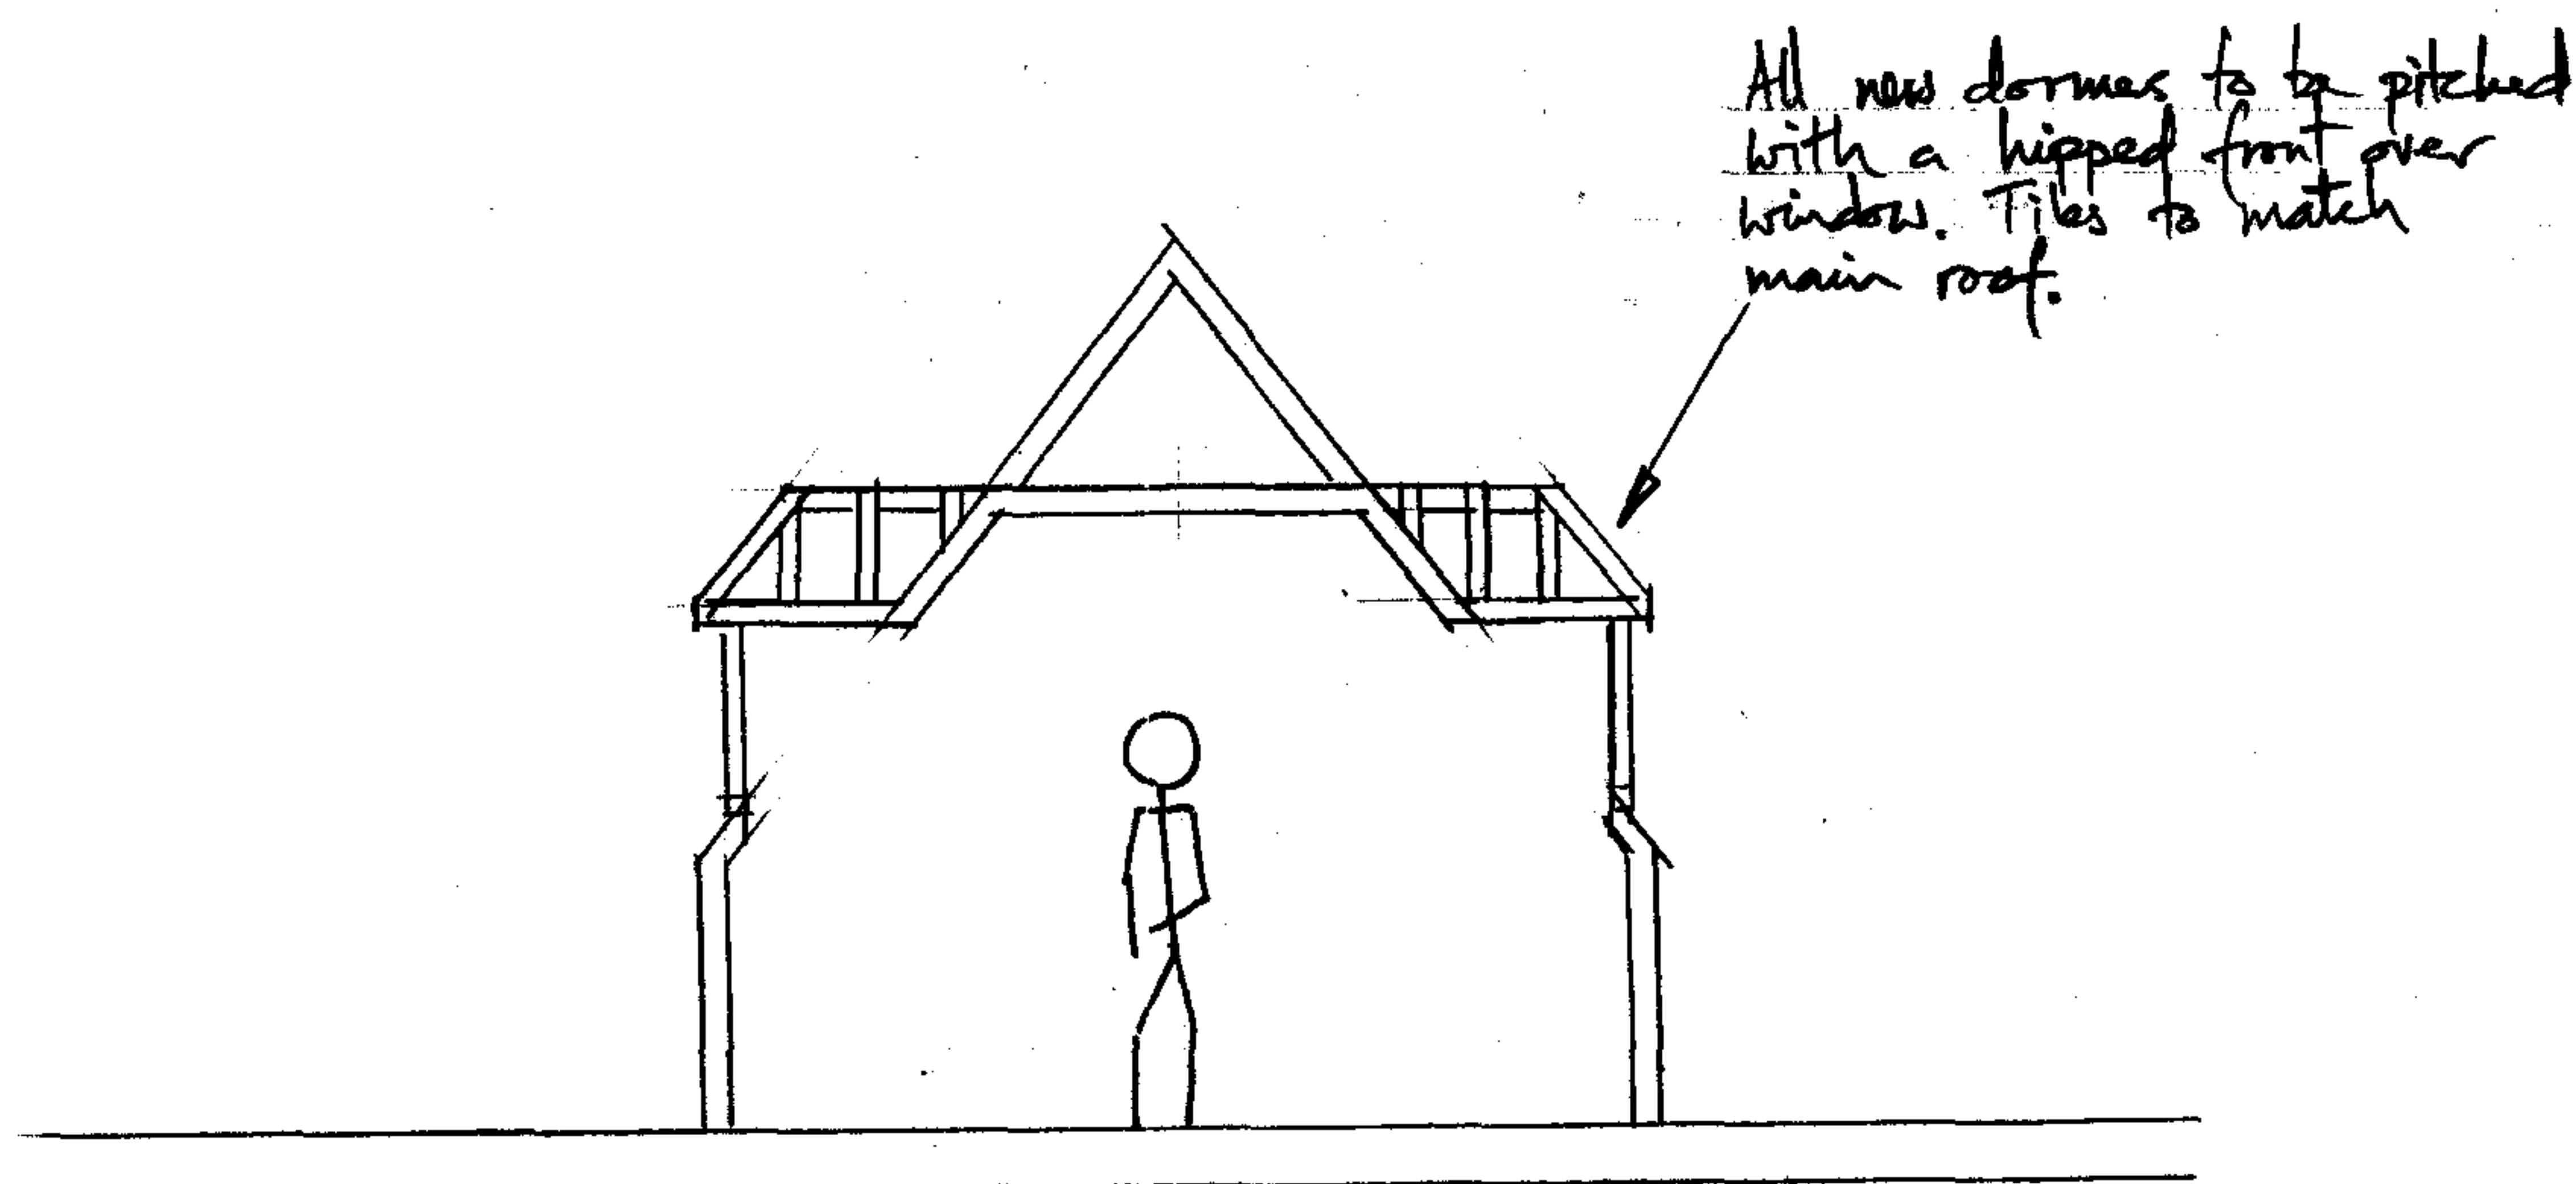


SECTION YY

RECEIVED
30 OCT 2007

See Proposed Roof Plan for section positions.

DORMER SECTIONS 26A ROSECROFT AVE LONDON NW3	DRG NO 7460/9 SCALE 1:50 DATE SEP 2007
--	--

EAST

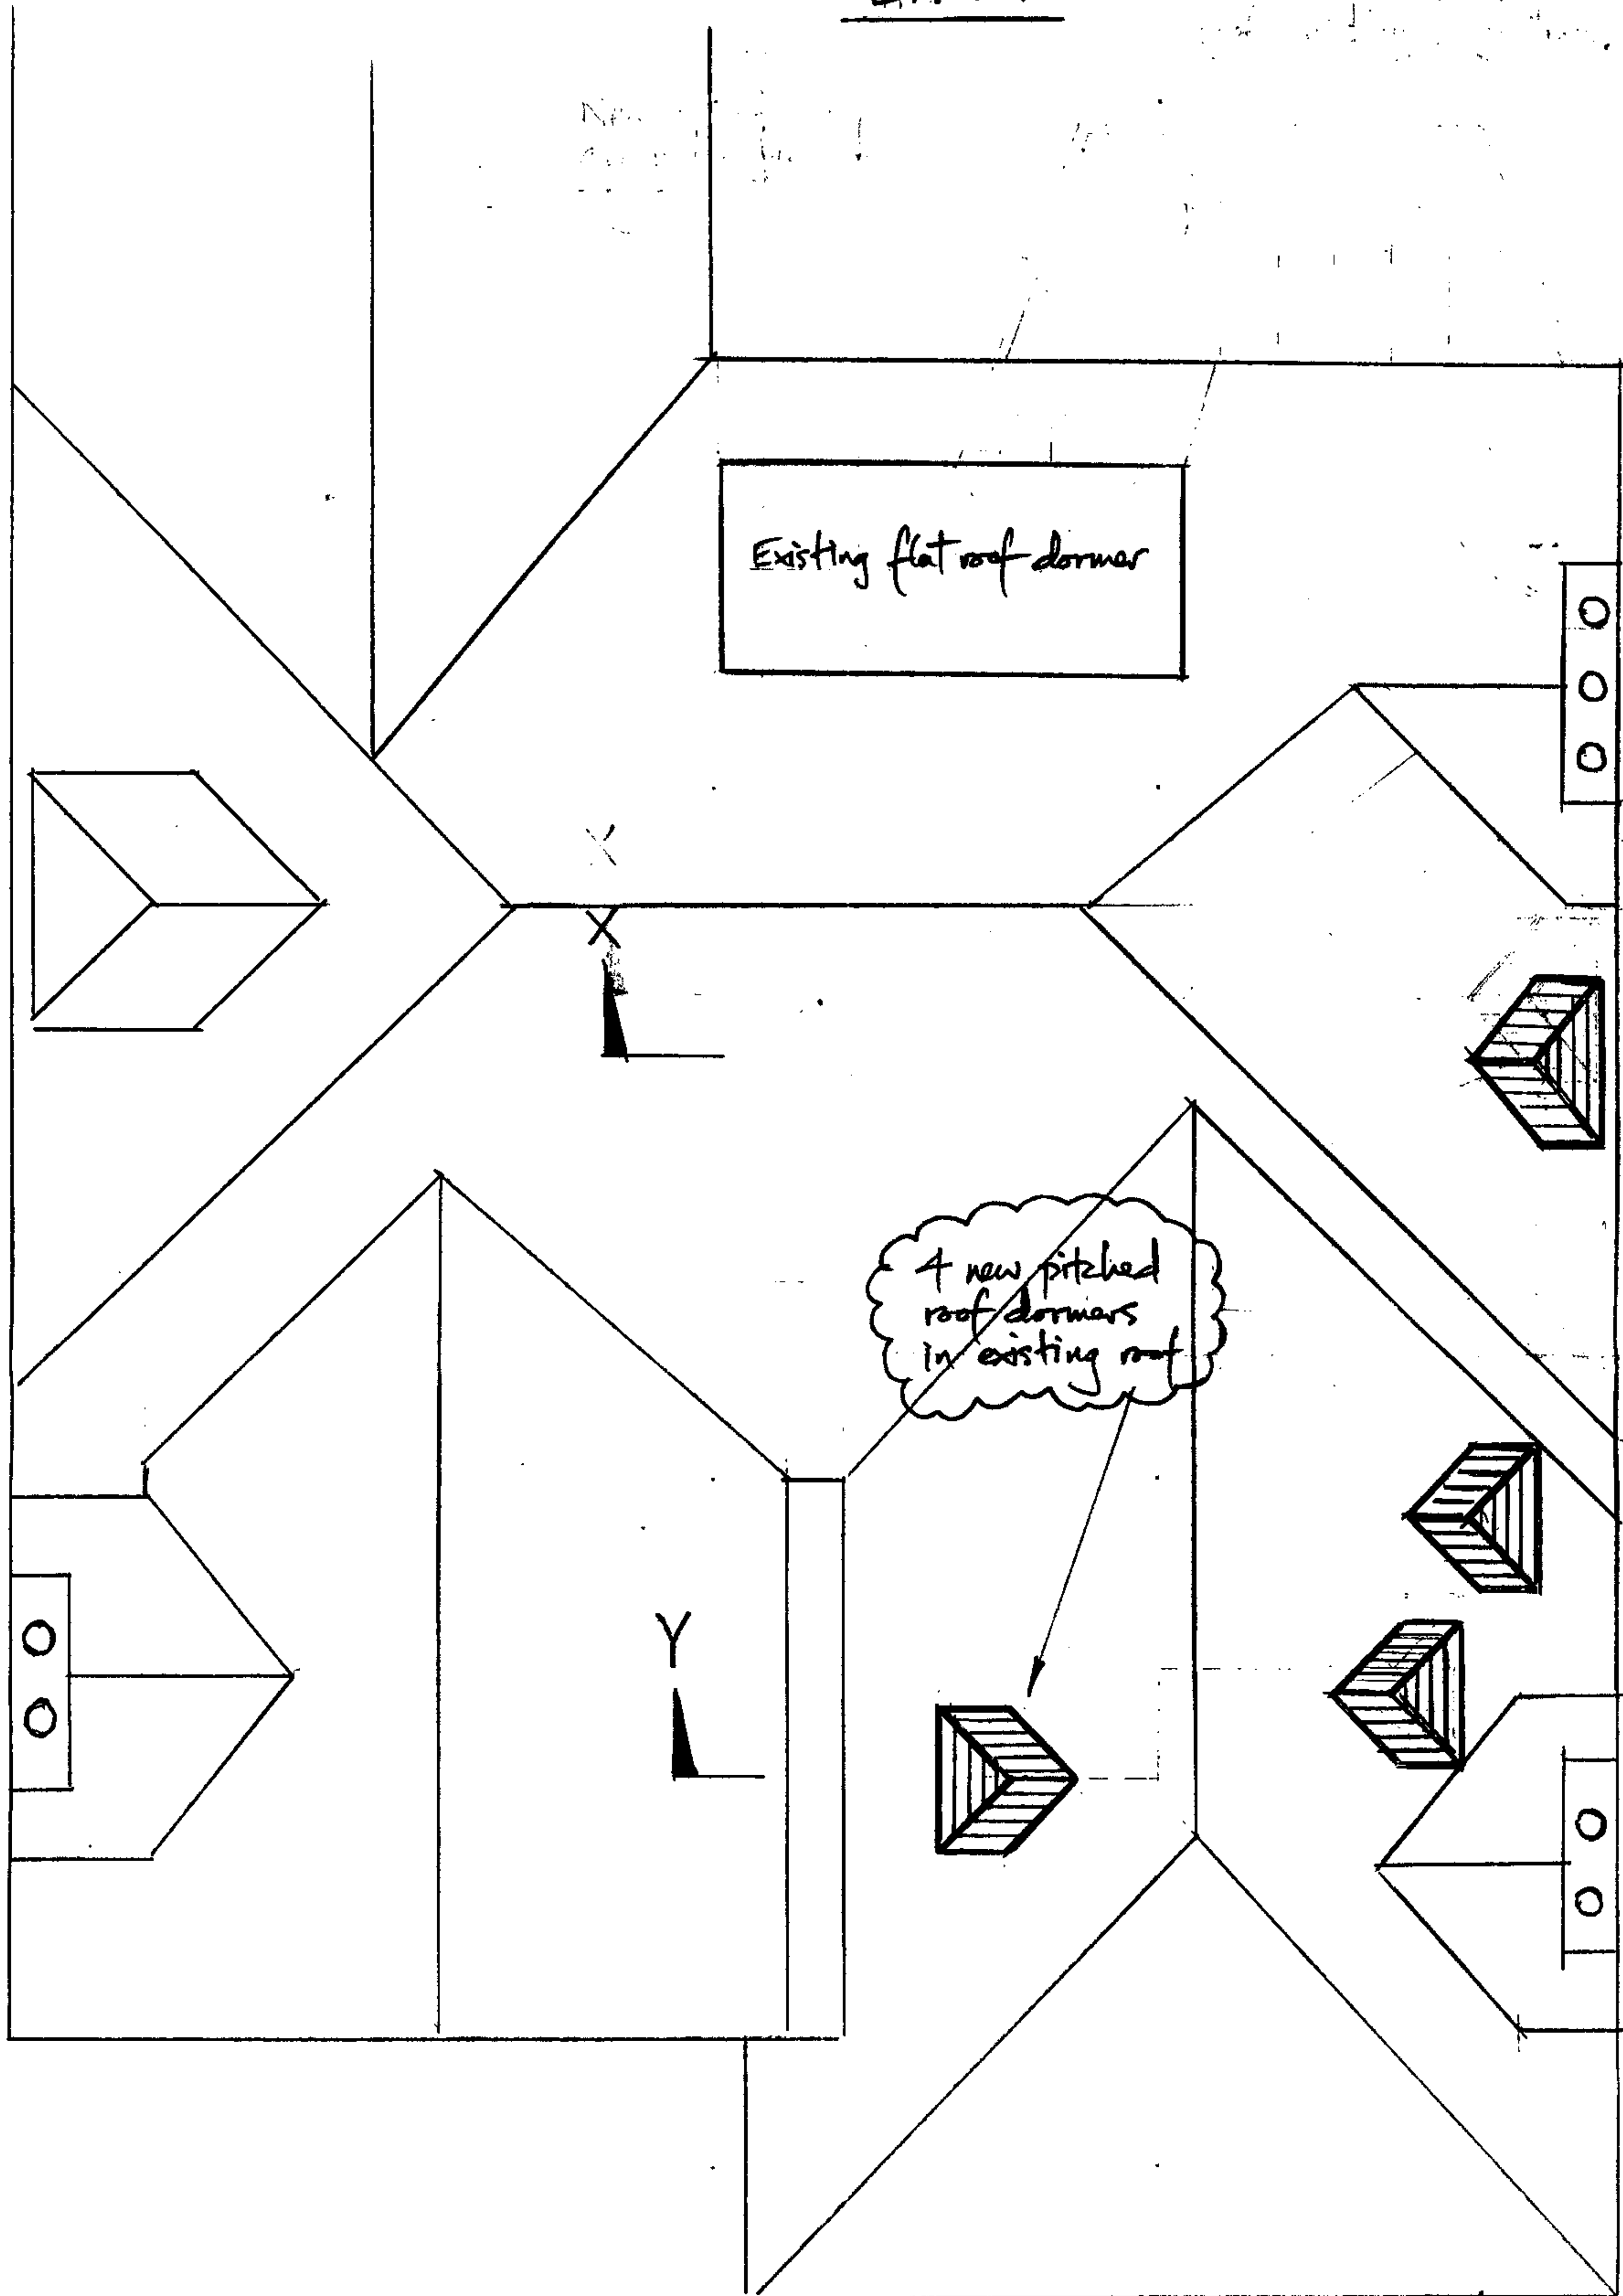

WEST (FRONT)

PROPOSED


RECEIVED
30 OCT 2007

REV A - 24.10.07 - ONLY DORMERS PROPOSED

ROOF PLAN
26A ROSECROFT AVE
LONDON NW3

DRG NO 7460/8A
SCALE 1:50
DATE SEP 2007

EAST

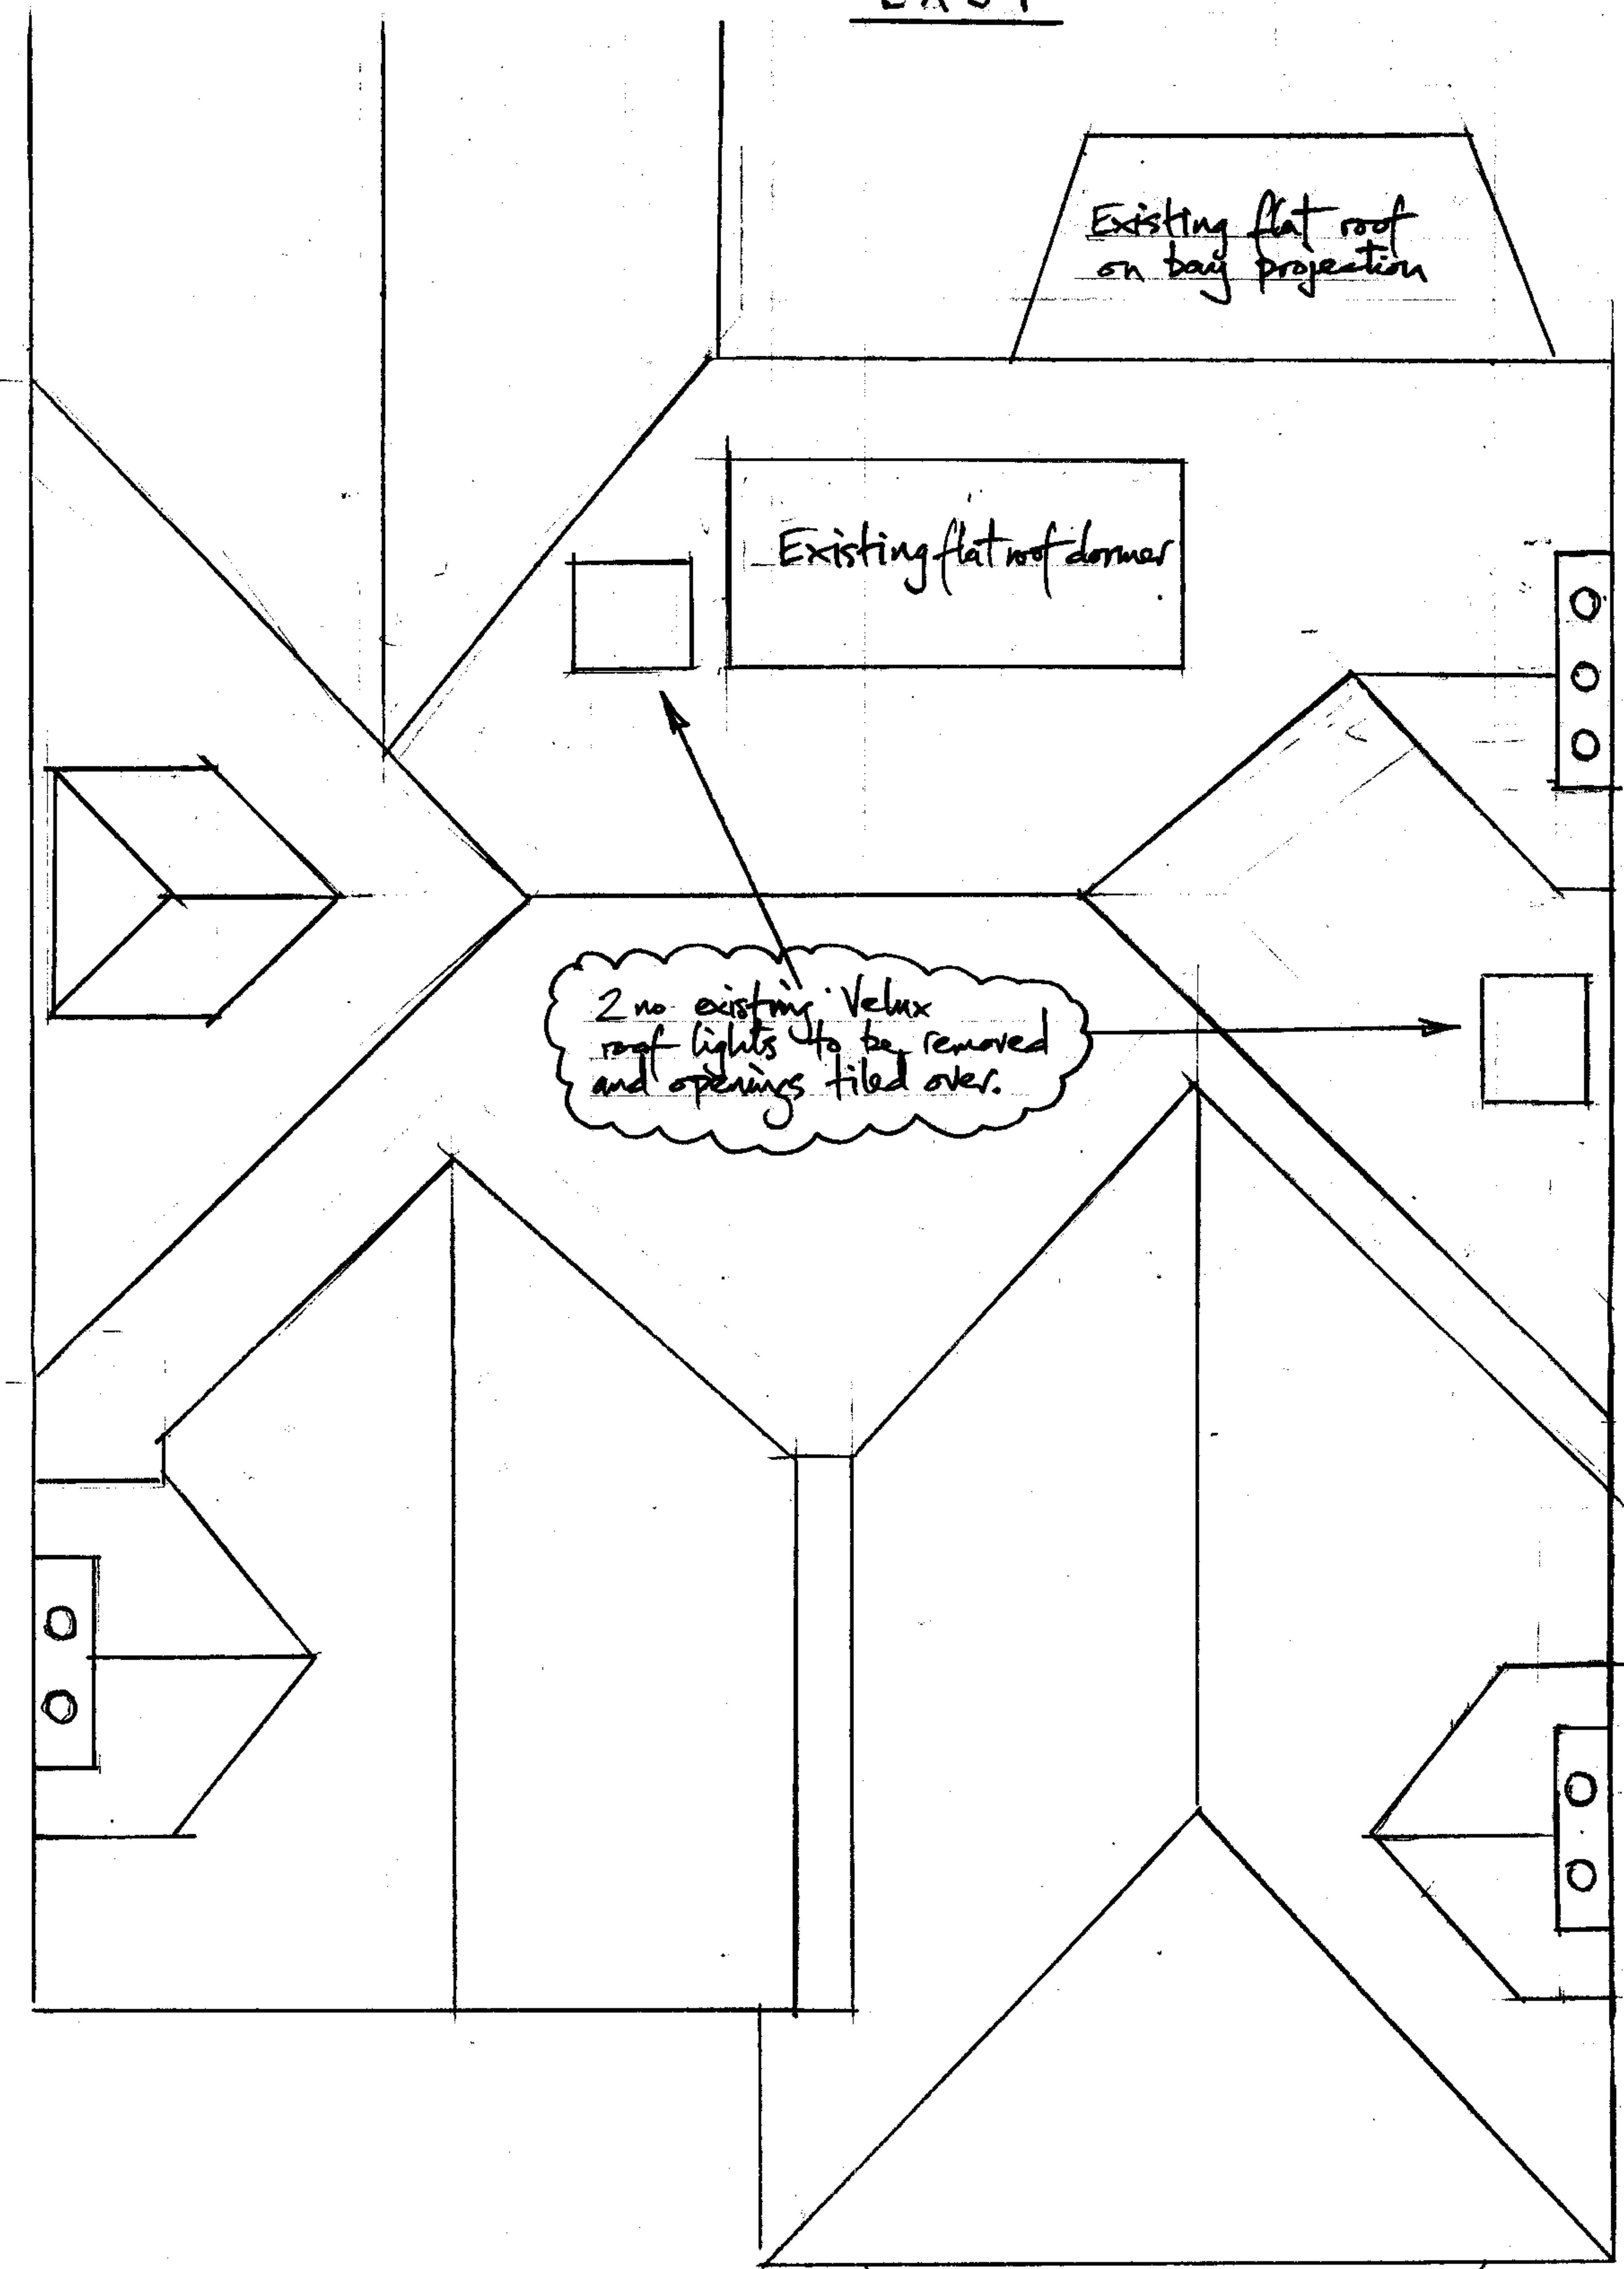

SOUTH

WEST (FRONT)

EXISTING

RECEIVED
30 OCT 2007

ROOF PLAN 26A ROSECROFT AVE LONDON NW3	DRG NO 7460/7 SCALE 1:50 DATE SEP 2007
--	--