

PLANNING

GENERAL NOTES


1. No dimensions to be scaled from this drawing
2. Any discrepancies found between this drawing and other documents should be referred immediately to the consultants
3. This drawing should be removed from currency immediately a revised version is issued
4. This drawing is copyright
5. All dimensions in mm's

General Construction Notes -


1. IMPORTANT - Drawing to be read in conjunction with schedule of works prepared by GS and Powell-Tuck Associates specification.
2. IMPORTANT - All setting out dimensions are to be checked on site by contractor.
3. Structures - Refer to Structural Engineer's drawings and specification for information.
4. Electrical and mechanical works - Refer to Services Engineer's drawings and specification.

⊗	Dryopteris Filix Mas
⊗	Blechnum Spicant
⊗	Brunnera Macrophylla
⊗	Sarcococca Humilis
⊗	Hebe Orientalis
⊗	Lamium 'White Nancy'
⊗	Galium Odoratum
⊗	Carex Praegracilis
⊗	Briza Media
⊗	Libertia Formosa
⊗	Phytolacca Nigra
⊗	Liriope Muscari
⊗	Soleirolia Soleirolia
⊗	Existing Tree

Spot Height

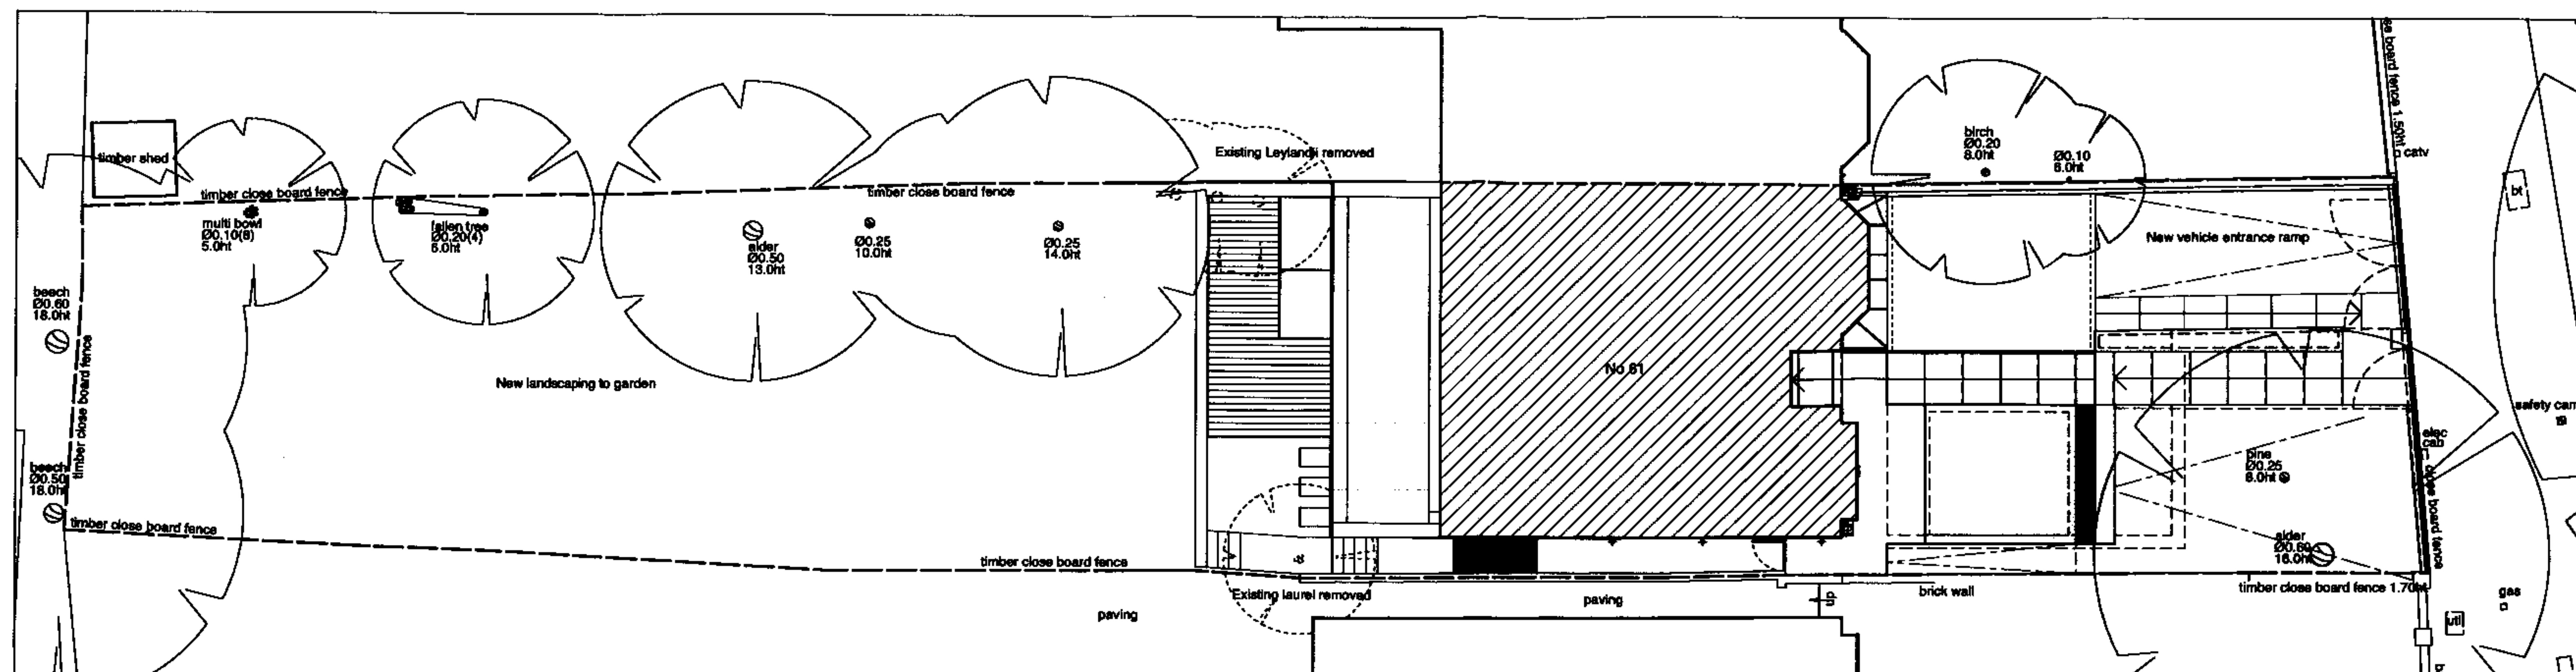

SITE PLAN

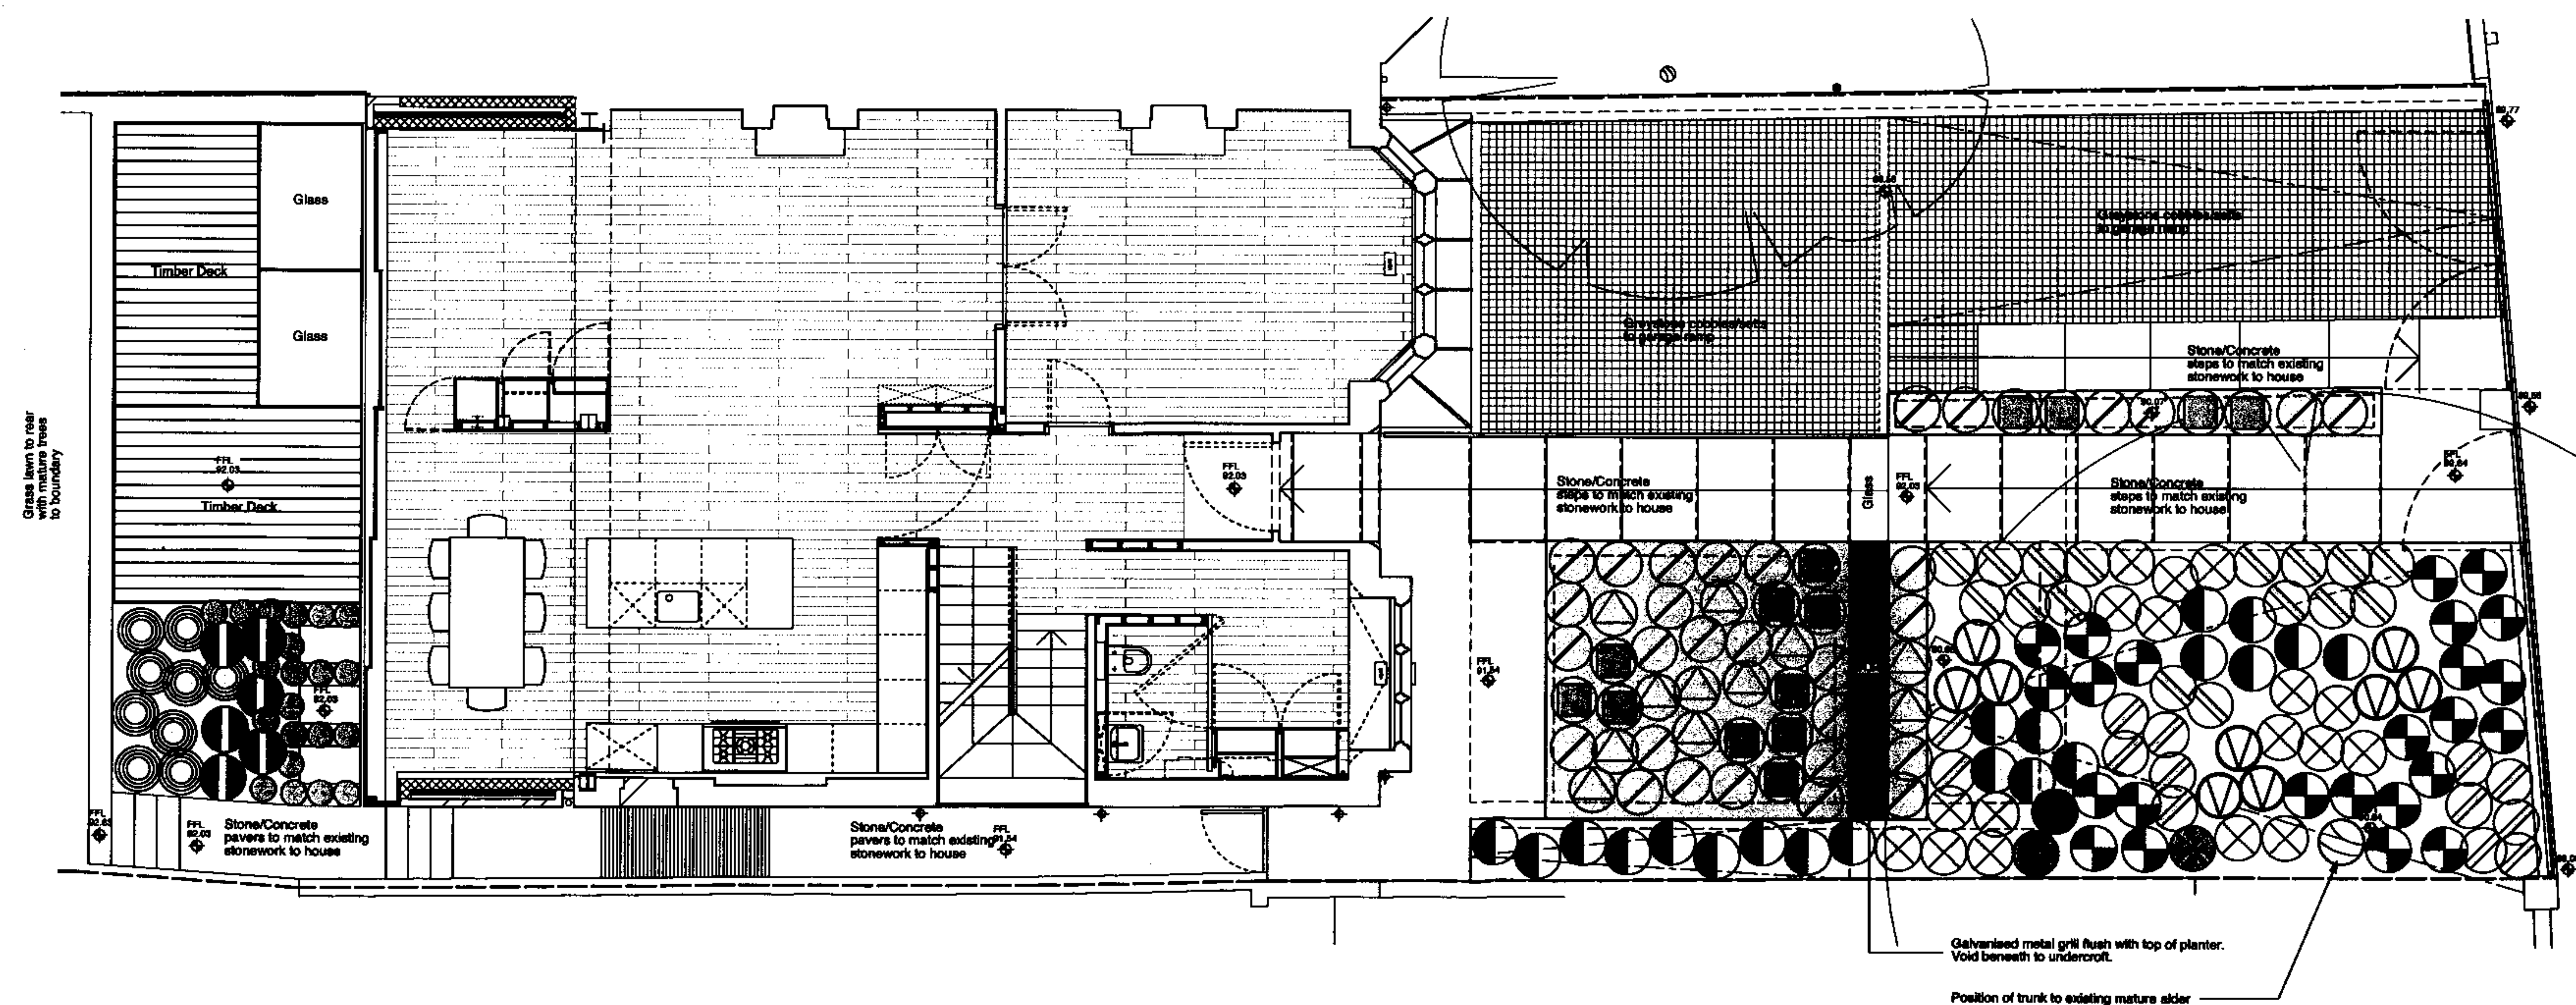

LANDSCAPE PLAN

PL1	PLANNING Issue	01/11/07	HM
IF1	INFORMATION Issue	31/10/07	HM
REV	DESCRIPTION	DATE	NAME

pt

20

PROJECT TITLE

61 ROSSLYN HILL
LONDON
NW3 5UQ

DRAWN	HM	CHECKED	AS
DATE	31.10.07	SCALE	1:50/100 @ A3

DRAWING TITLE
LANDSCAPE PROPOSALS

JOB NO.	DRAWING NO.	REV.
2381	08-001	PL1