



EXISTING

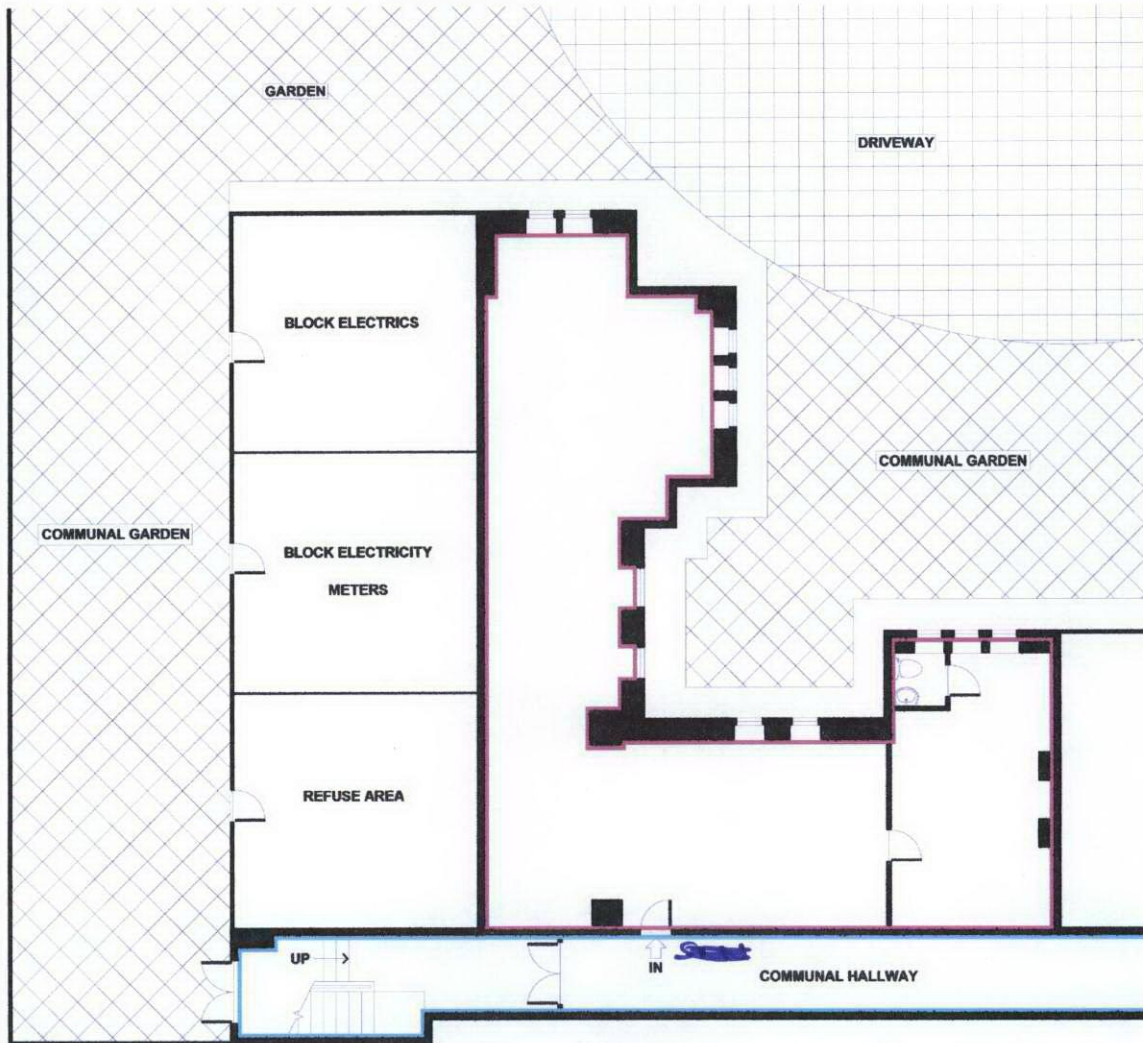


LOWER GROUND FLOOR
GROSS INTERNAL
FLOOR AREA 1118 SQ FT

SITE PLAN

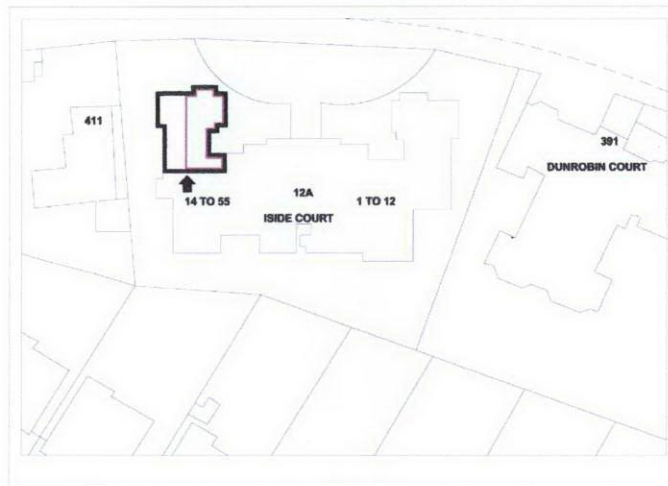

- GREEN OUTLINED AREAS ARE COMMUNAL
- RED OUTLINED AREAS ARE PART OF PREMISES

APPROX. GROSS INTERNAL FLOOR AREA 1118 SQ FT / 104 SQ M

 

Scale : For the plan to be in scale, the above
scale bar must measure correct. e.g. 5 centimeters when printed.

Photoplan Limited,
Northumberland House,
11 The Pavement, Popes Lane,
Ealing,
London, W5 4NG
T.020 8832 7450

project 409 FINCHLEY ROAD


drawing title
SHWEEL - HILLSIDE COURT,
409 FINCHLEY ROAD, LONDON, NW3 6HQ

scale 1 : 100 AT A3

Copyright photoplan.co.uk

date
revision

PROPOSED

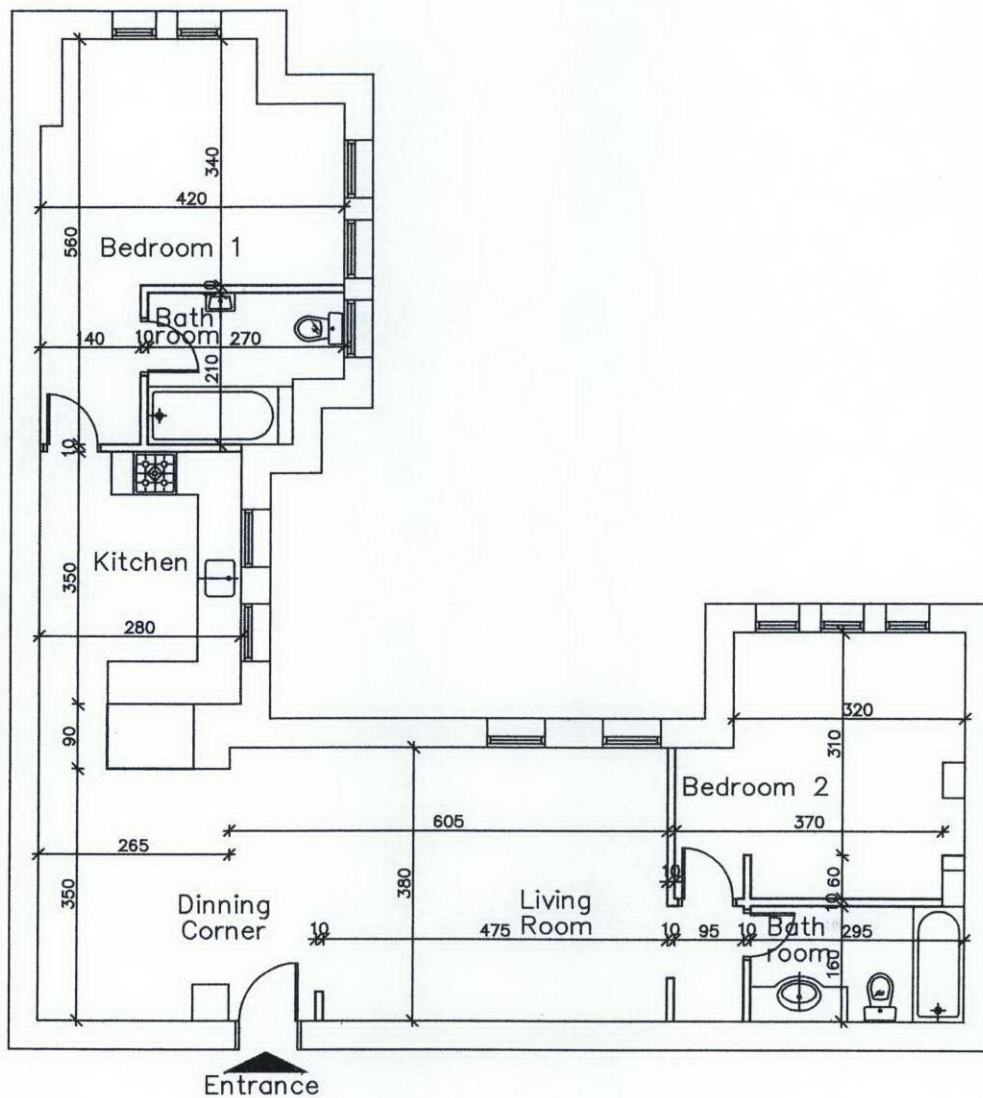

FLOOR PLAN
SCALE 1:100
25.09.07



JORAM BARR
Architect & Town Planner LTD