
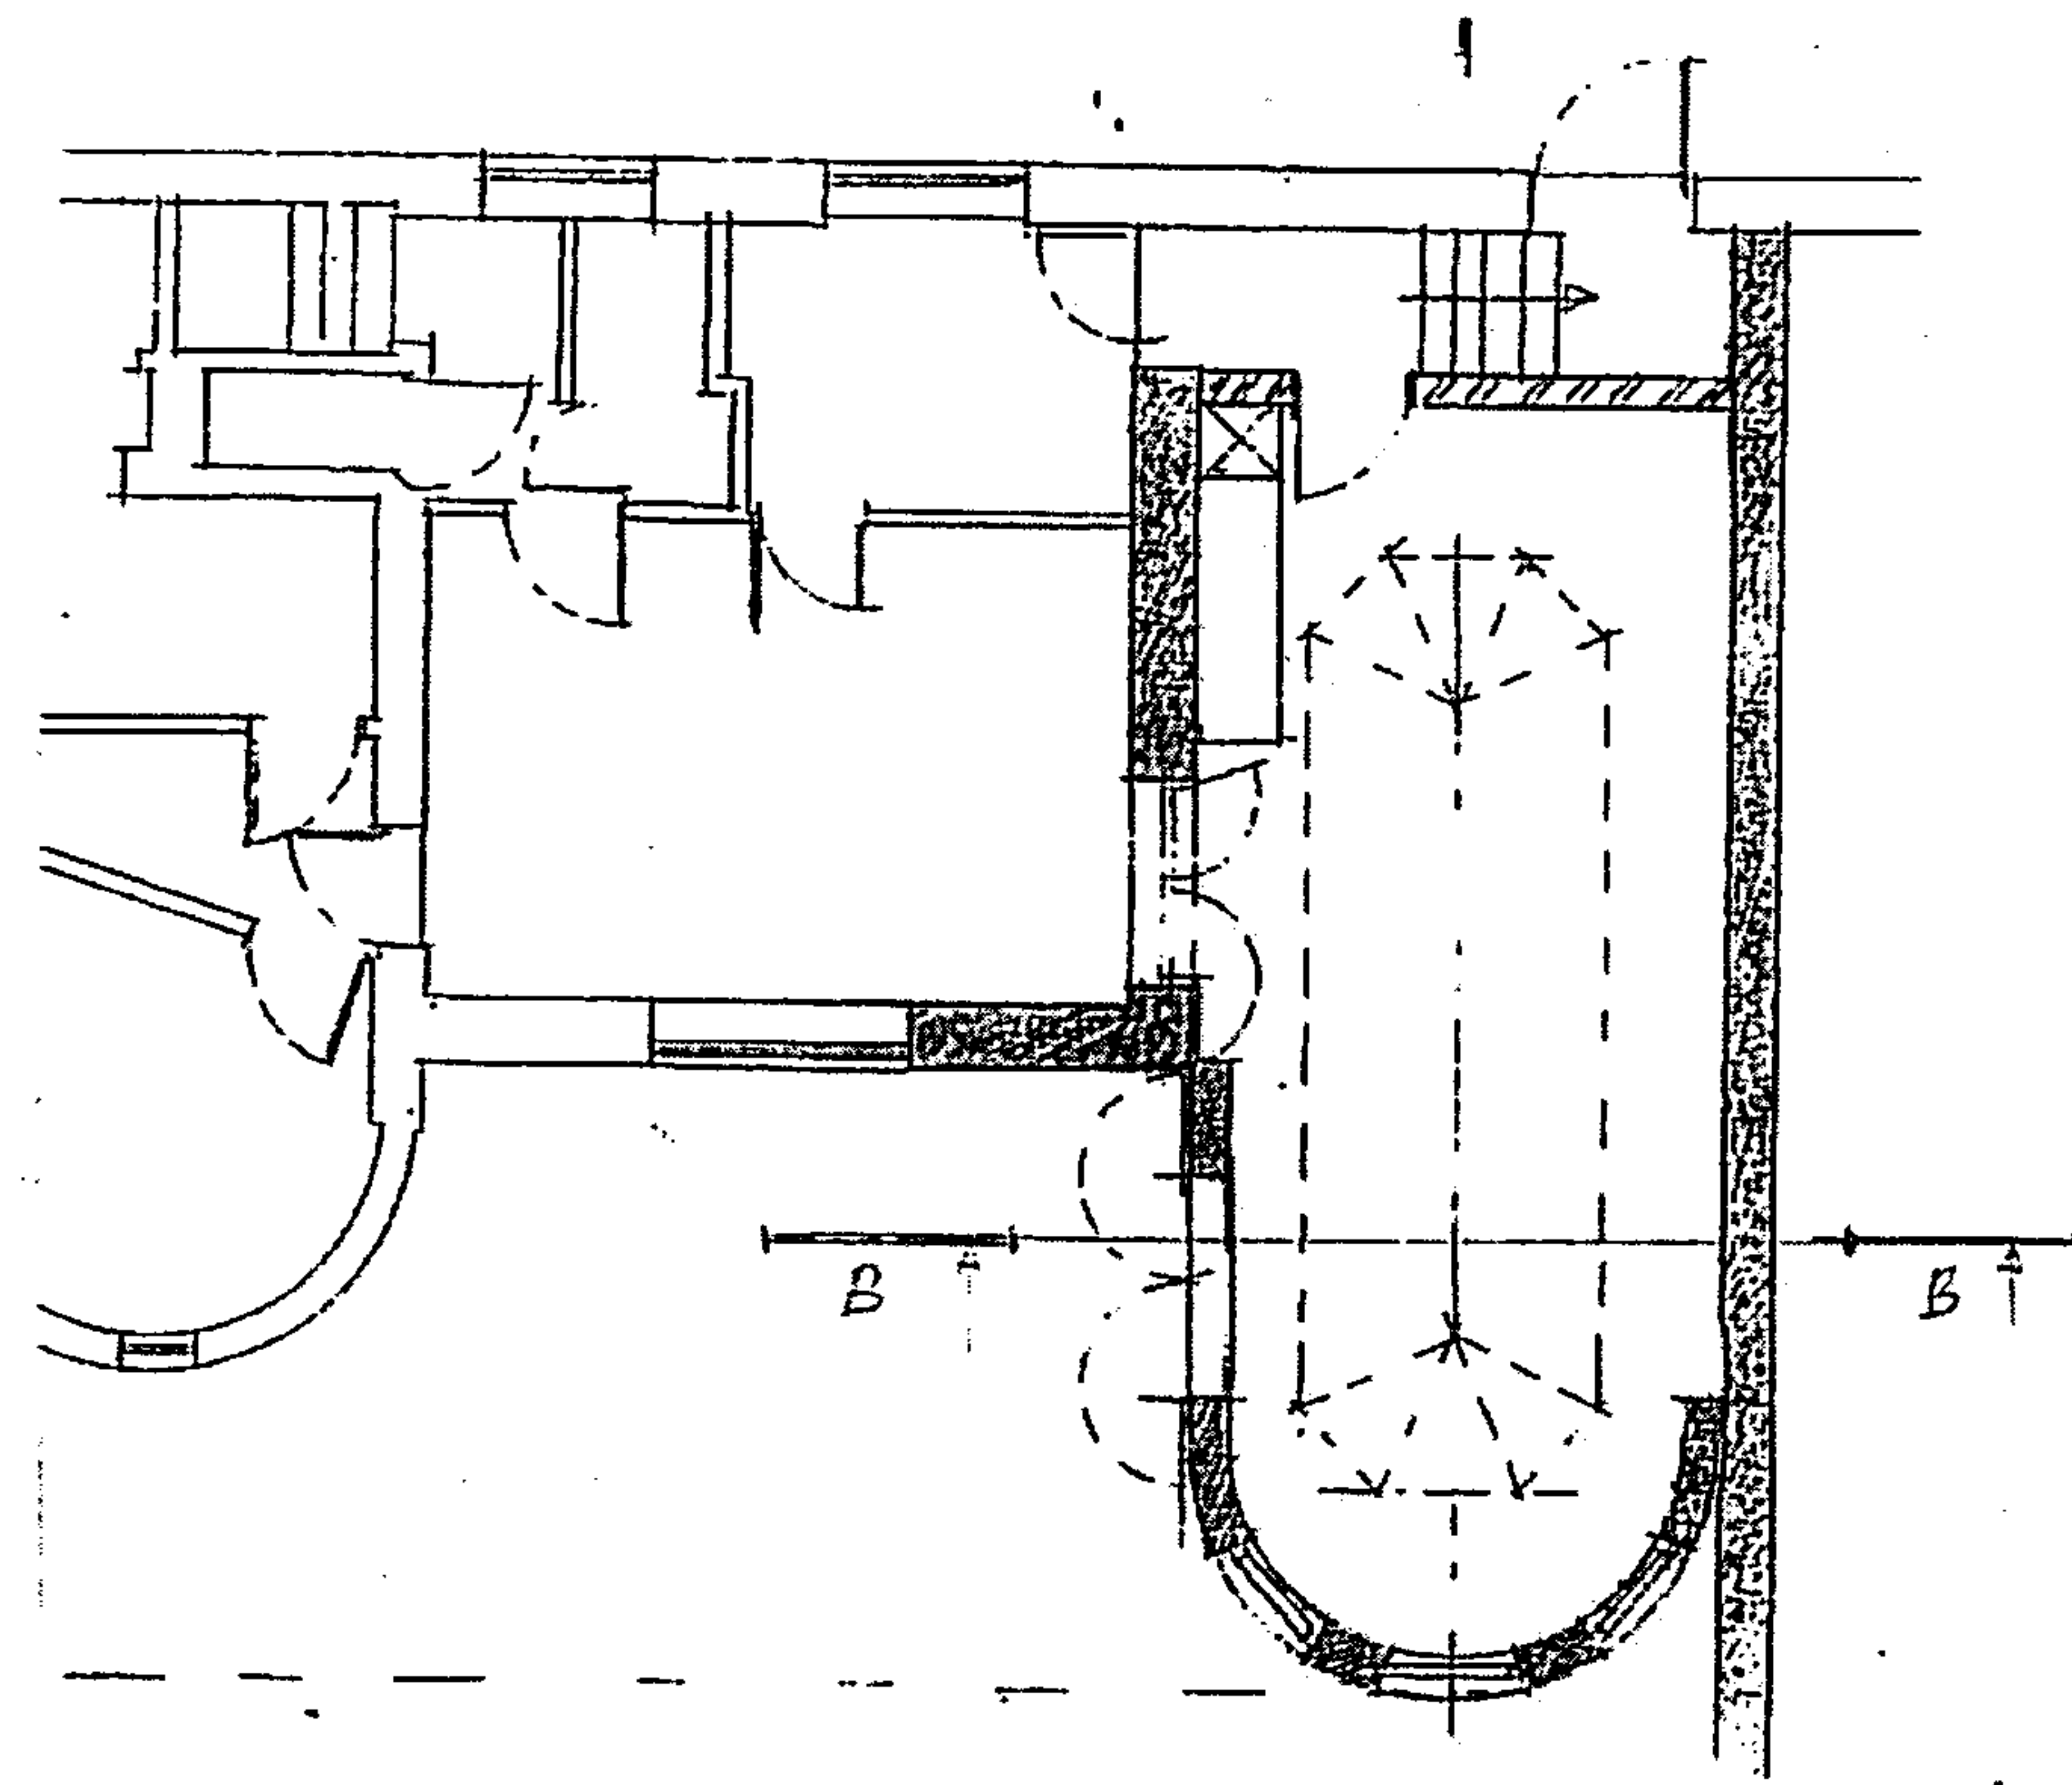


RECEIVED
29 OCT 2007

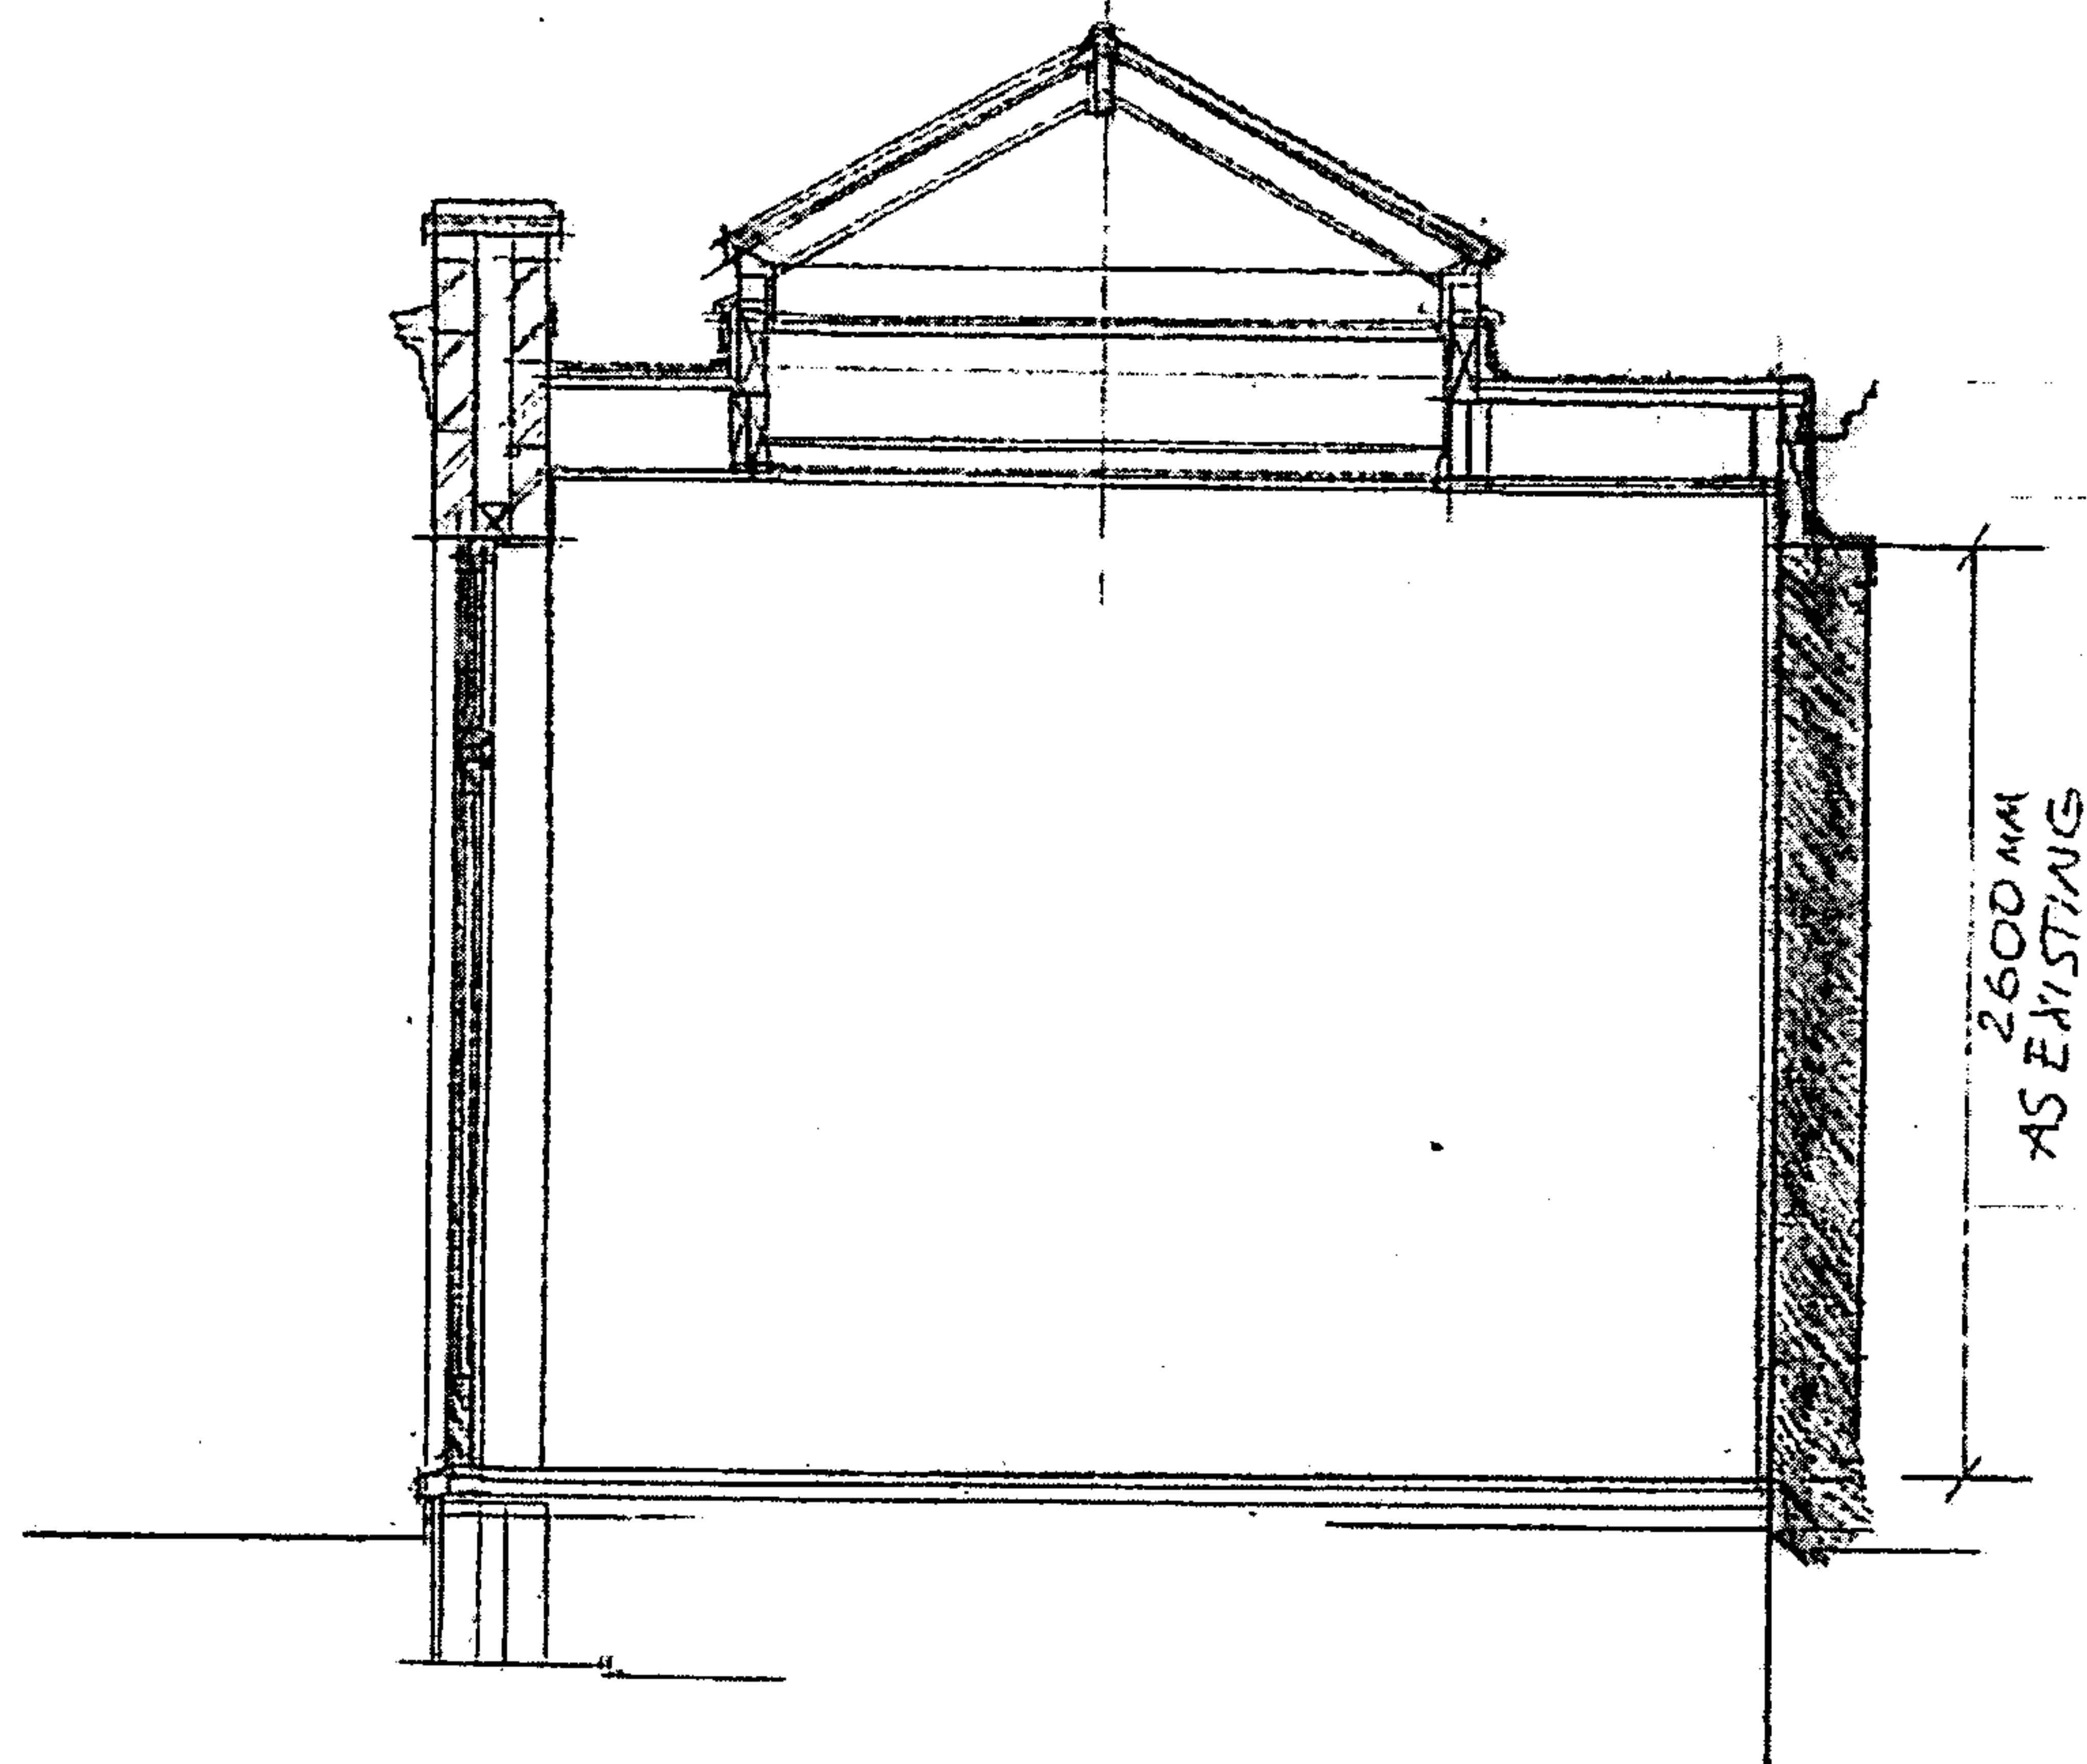


SECTION B 1:50

D-1A

Mr & Mrs Cartwright
Hunters Lodge
5 Belsize Lane
London



192 Ebury Street London SW1W 8UP www.marston-and-langer.com

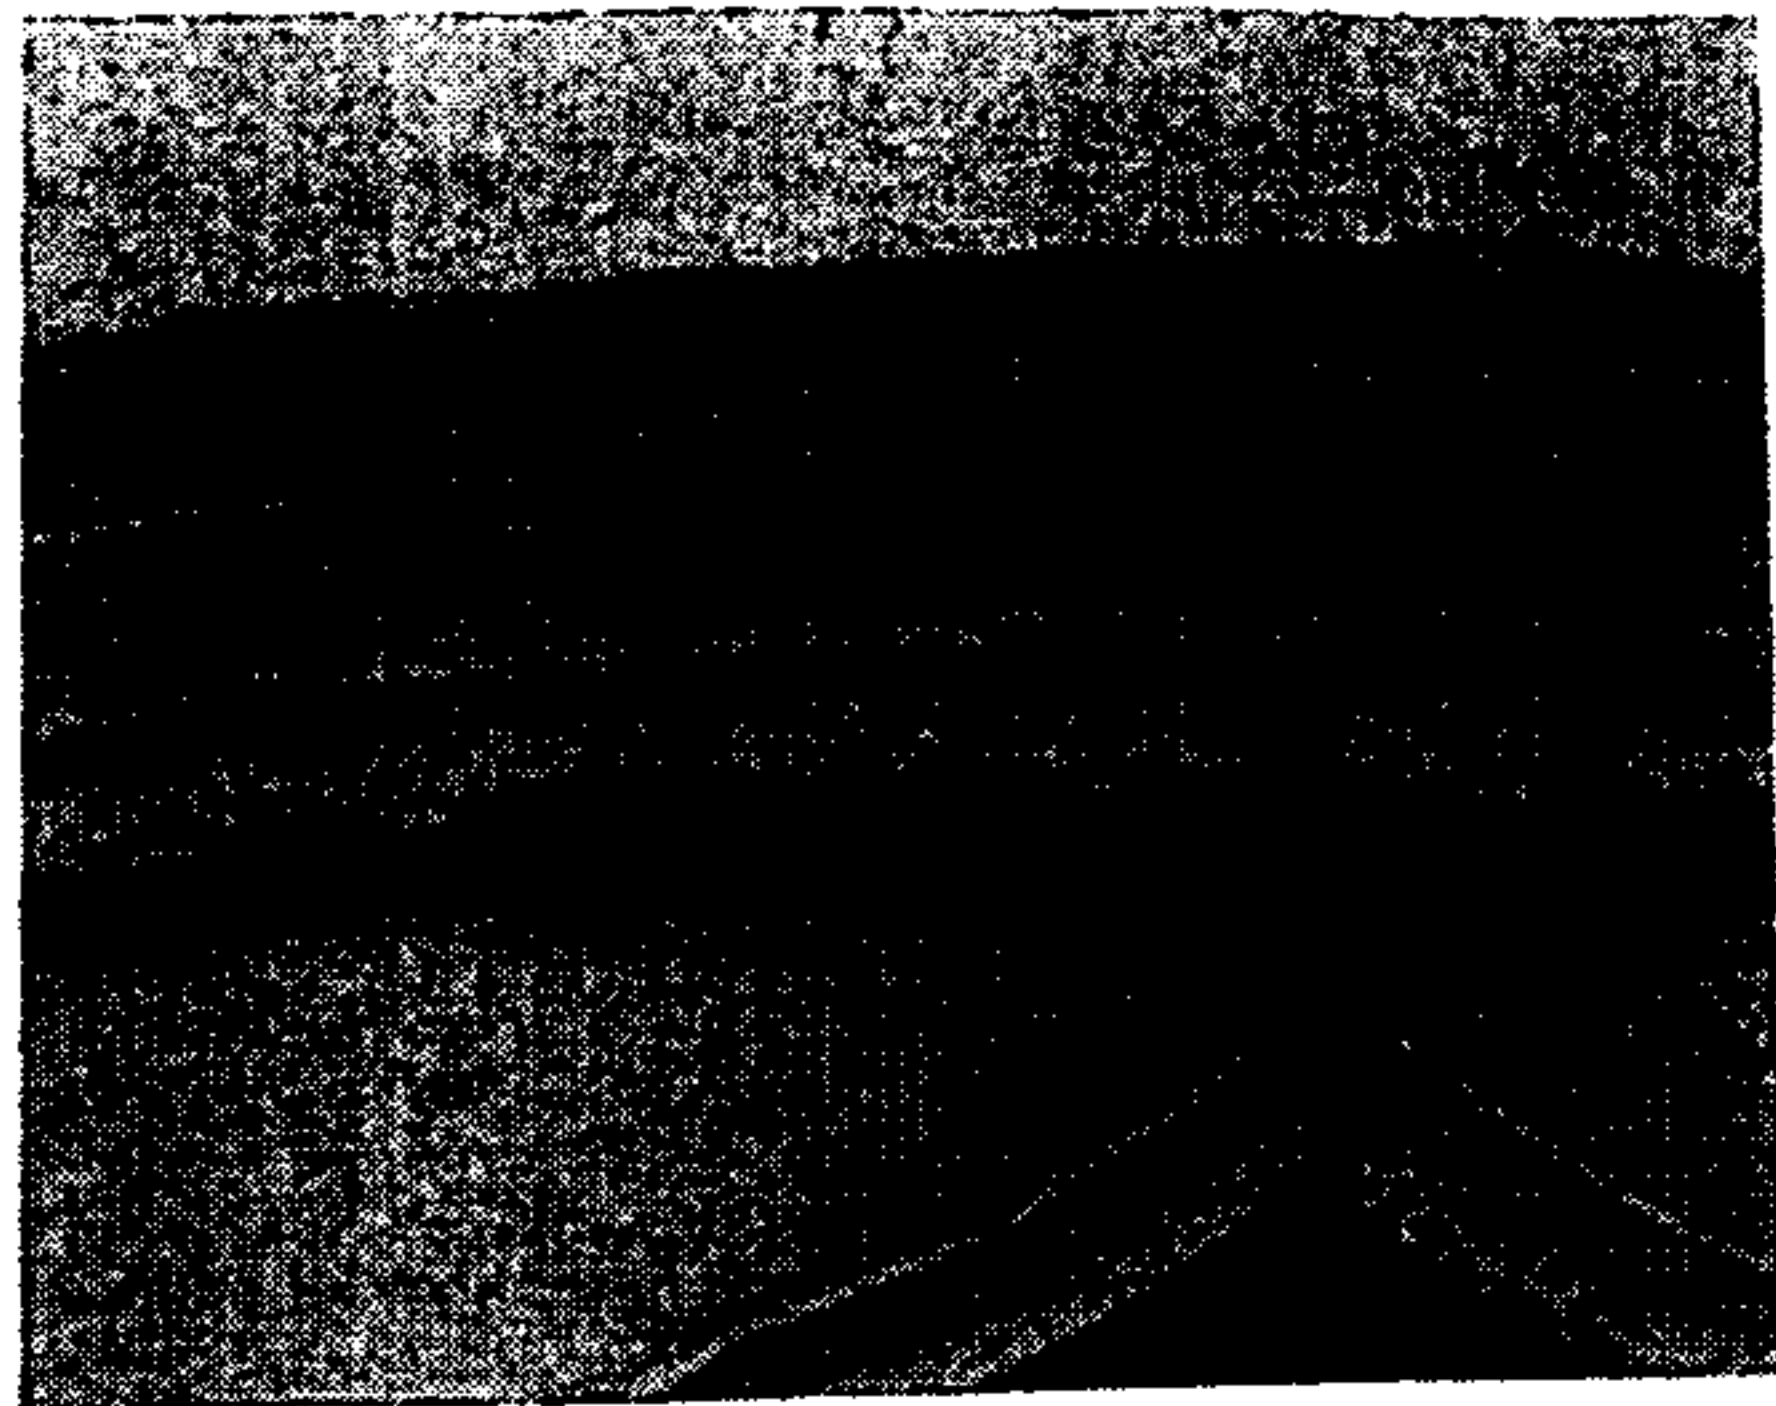

STONE CAPPING

STONE ARCHITRAVES TO MATCH
TO MATCH EXISTING

RENDERED TO MATCH THE EXISTING HOUSE
BLOCKWORK WITH CAVITY

PAINTED HARDWOOD TO MATCH THE HOUSE

DOUBLE GLAZED UNITS

OAK THRESHOLD

LEAD

POWDER COATED CAPPINGS

DOUBLE GLAZING

PAINTED TIMBER PANELLING
WITH BEADING

PLASTER ON WALLS

BRICK WALL AS EXISTING



SCALE 1:10

D-1B

Mr & Mrs Cartwright
Hunters Lodge
5 Belsize Lane
London



RECEIVED
29 OCT 2007

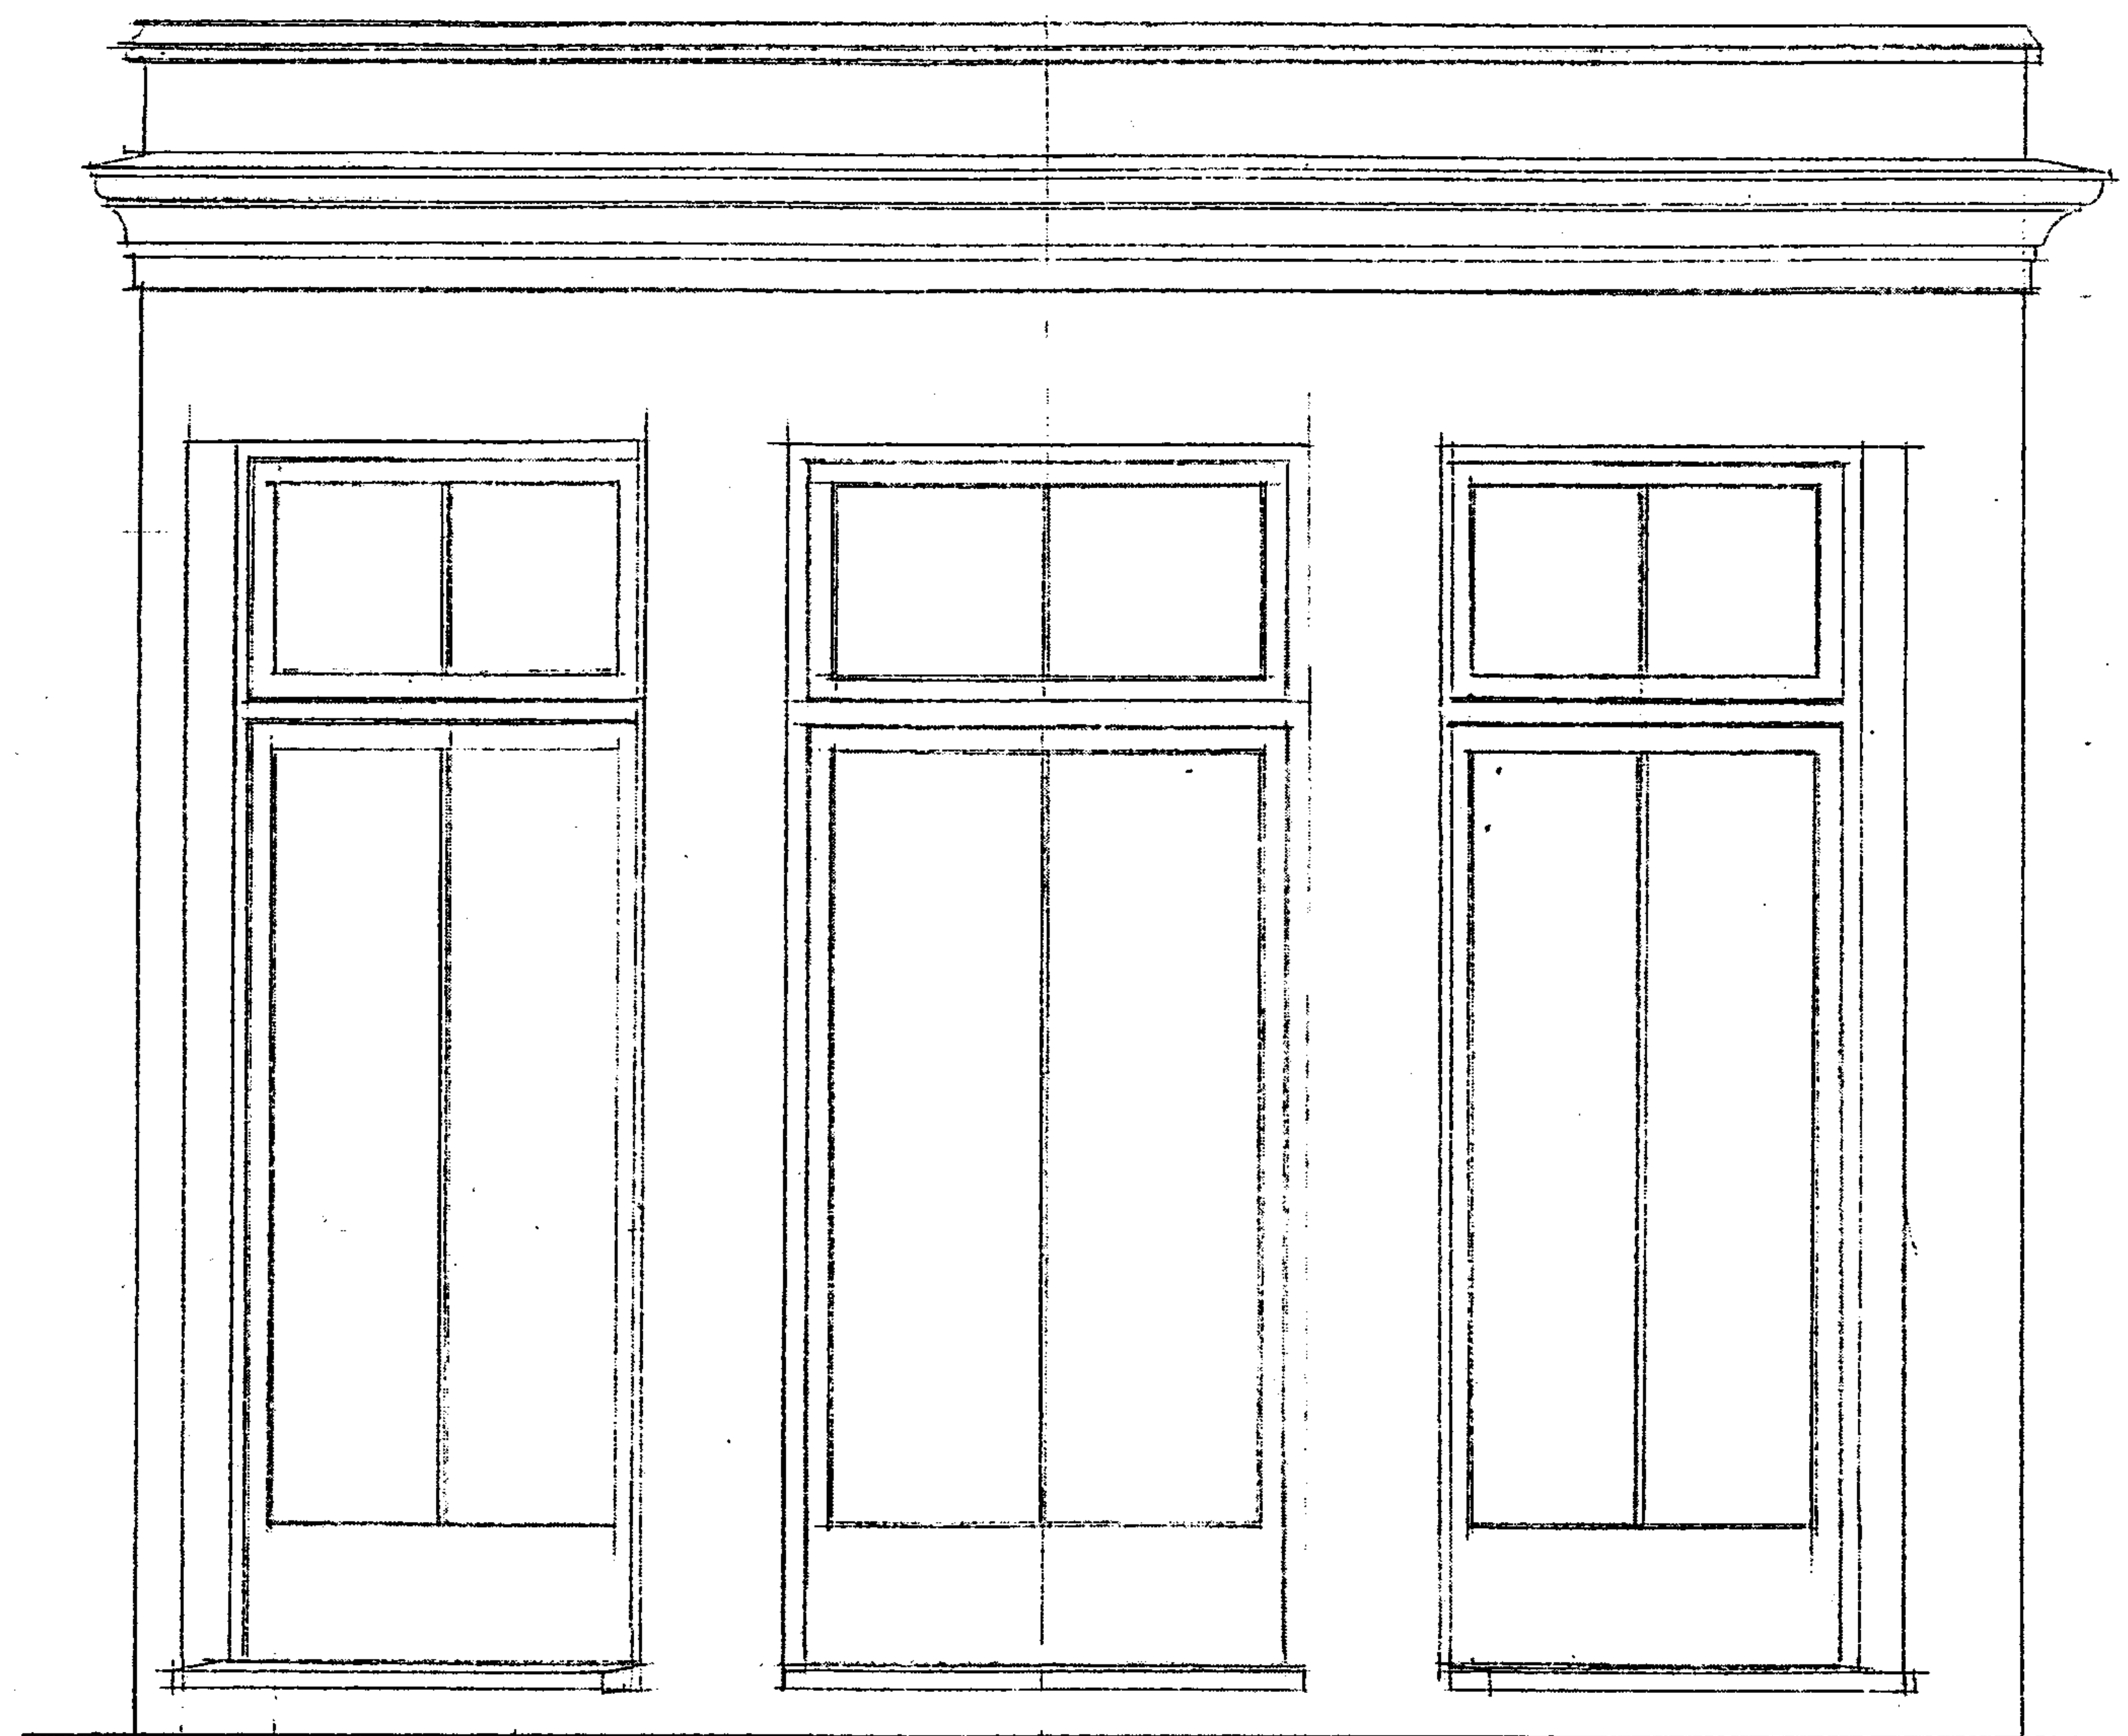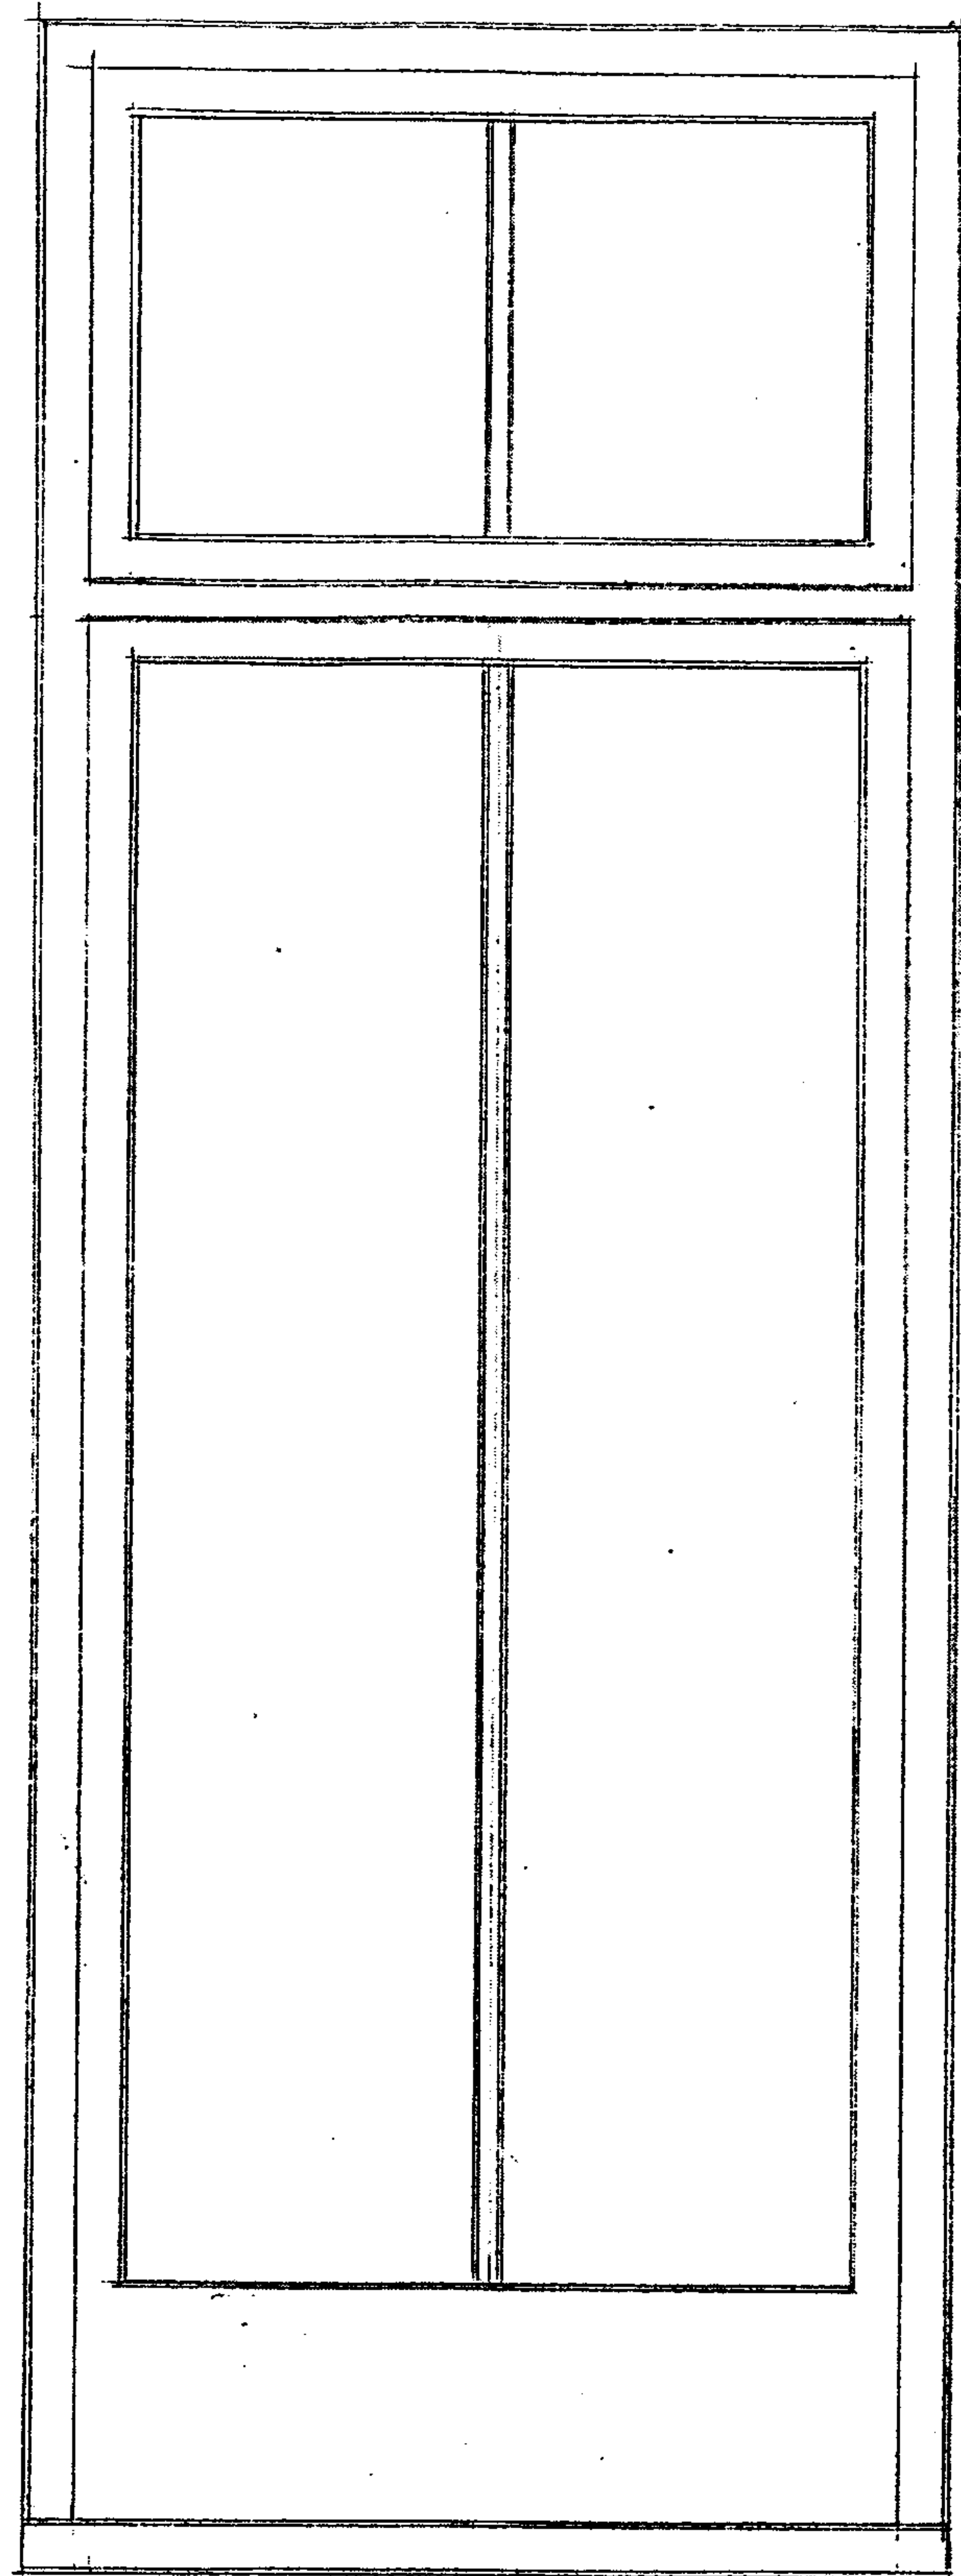

SOUTH ELEVATION SCALE 1:20

DOOR SCALE 1:10

D-3

Mr & Mrs Cartwright
Hunters Lodge
5 Belsize Lane
London




192 Ebury Street London SW1W 8UP www.marston-and-langer.com



VIEW A EXISTING DOOR TO BE RETAINED.



VIEW -B

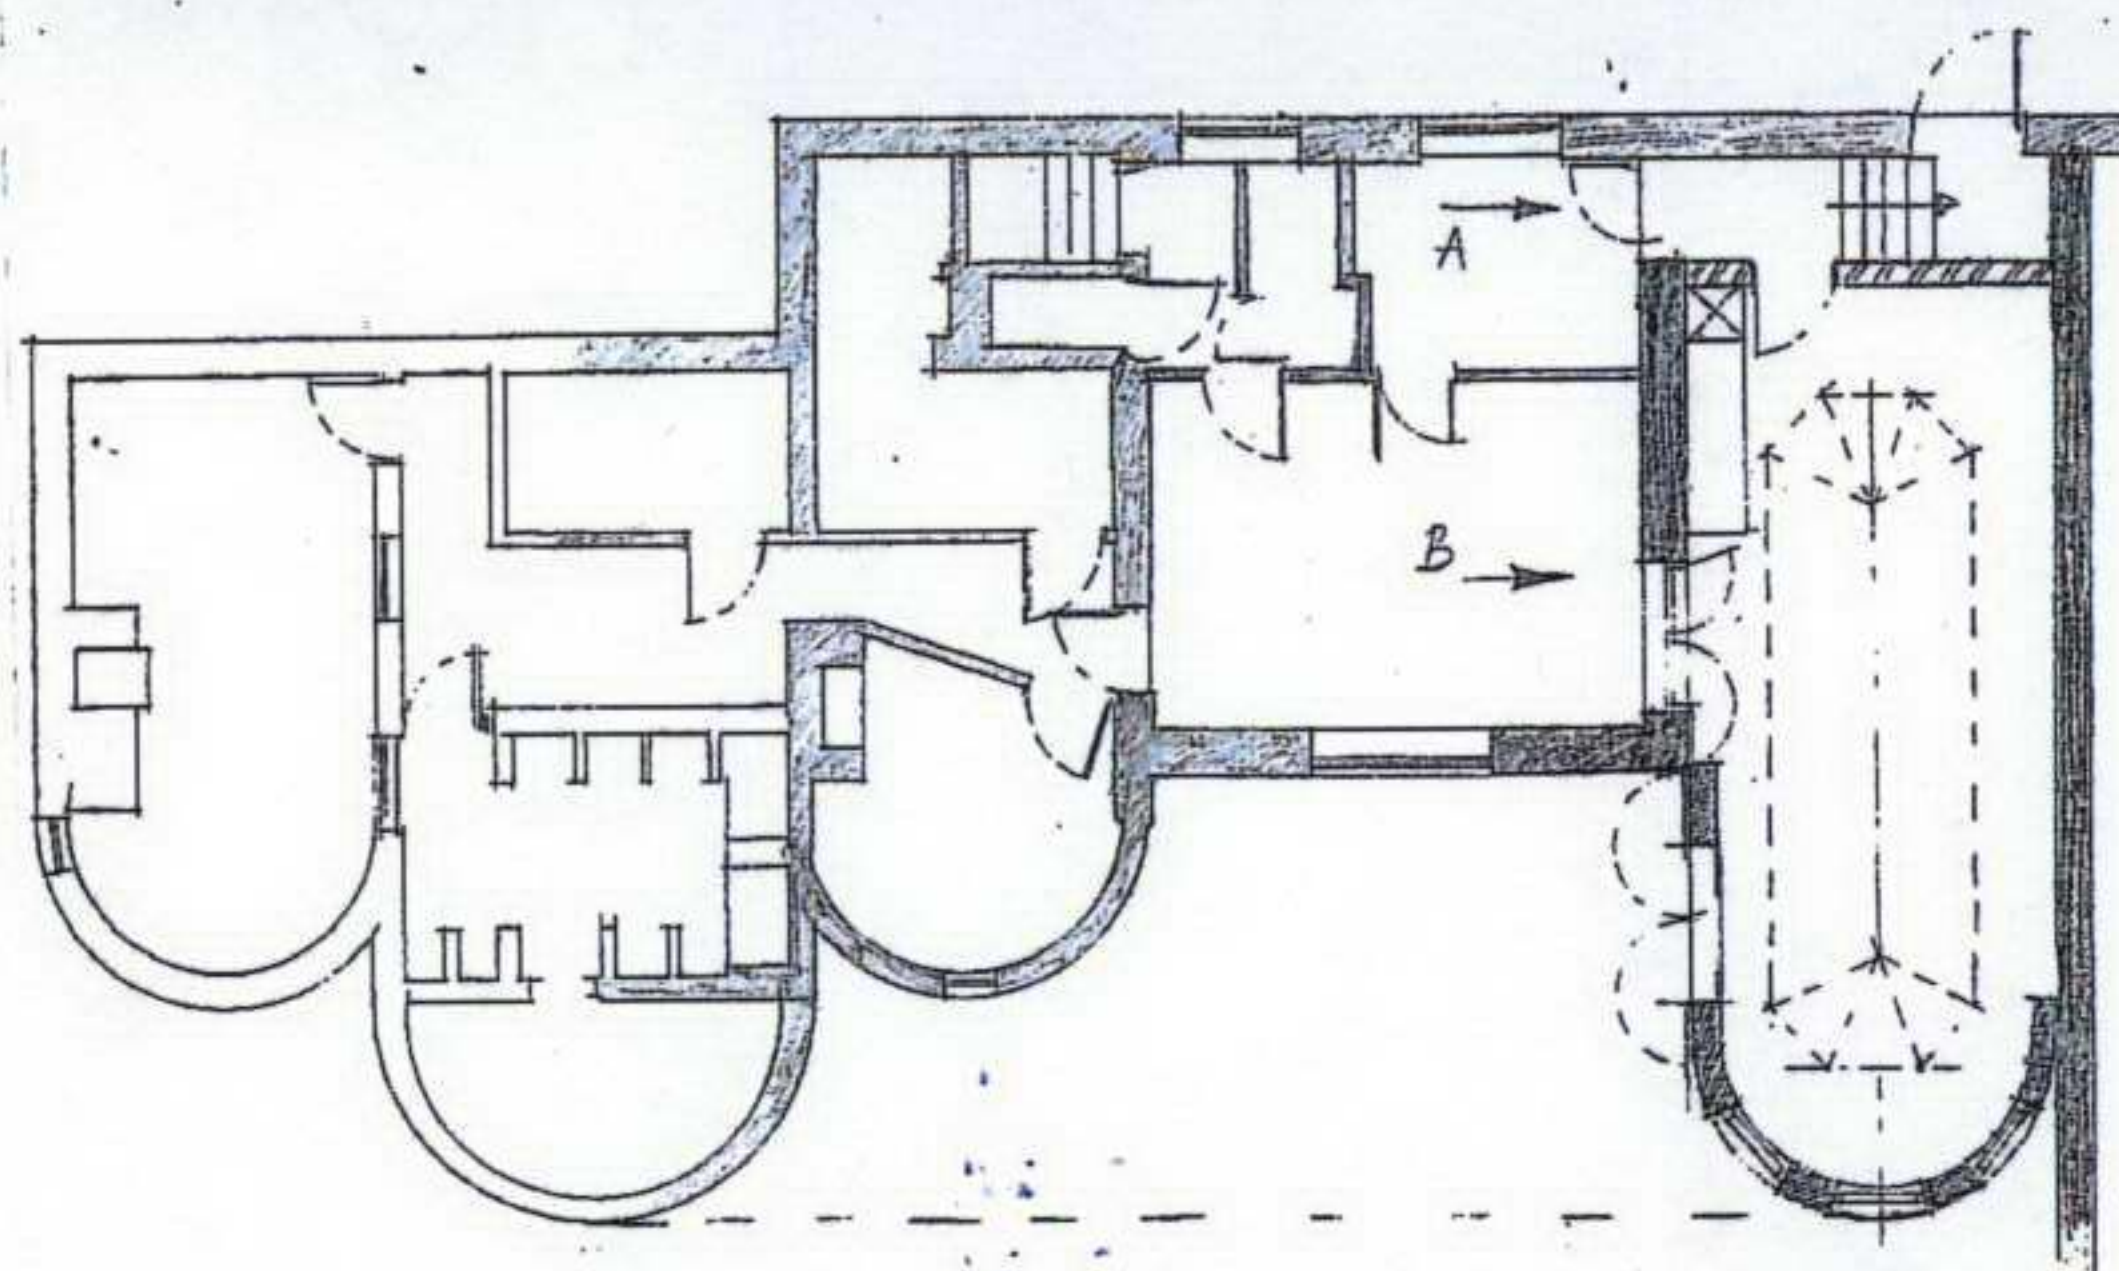

D-2

Mr & Mrs Cartwright
Hunters Lodge
5 Belsize Lane
London



192 Ebury Street London SW1W 8UP www.marston-and-langer.com

RECEIVED
29 OCT 2007