



SOUTH EAST FACING ELEVATION AND A GARDEN



NORTH WEST FACING ELEVATION



PP2

Mr & Mrs Cartwright
Hunters Lodge
5 Belsize Lane
London
NW3 5AD



192 Ebury Street London SW1W 8UP
TELEPHONE +44 (0)20 7881 5700
www.marston-and-langer.com

SOUTH EAST ELEVATION AS EXISTING
SCALE 1:100



NORTH WEST ELEVATION AS EXISTING
SCALE 1:100




PP3


Mr & Mrs Cartwright
Hunters Lodge
5 Belsize Lane
London
NW3 5AD



192 Ebury Street London SW1W 8UP
TELEPHONE +44 (0)20 7881 5700
www.marston-and-langer.com

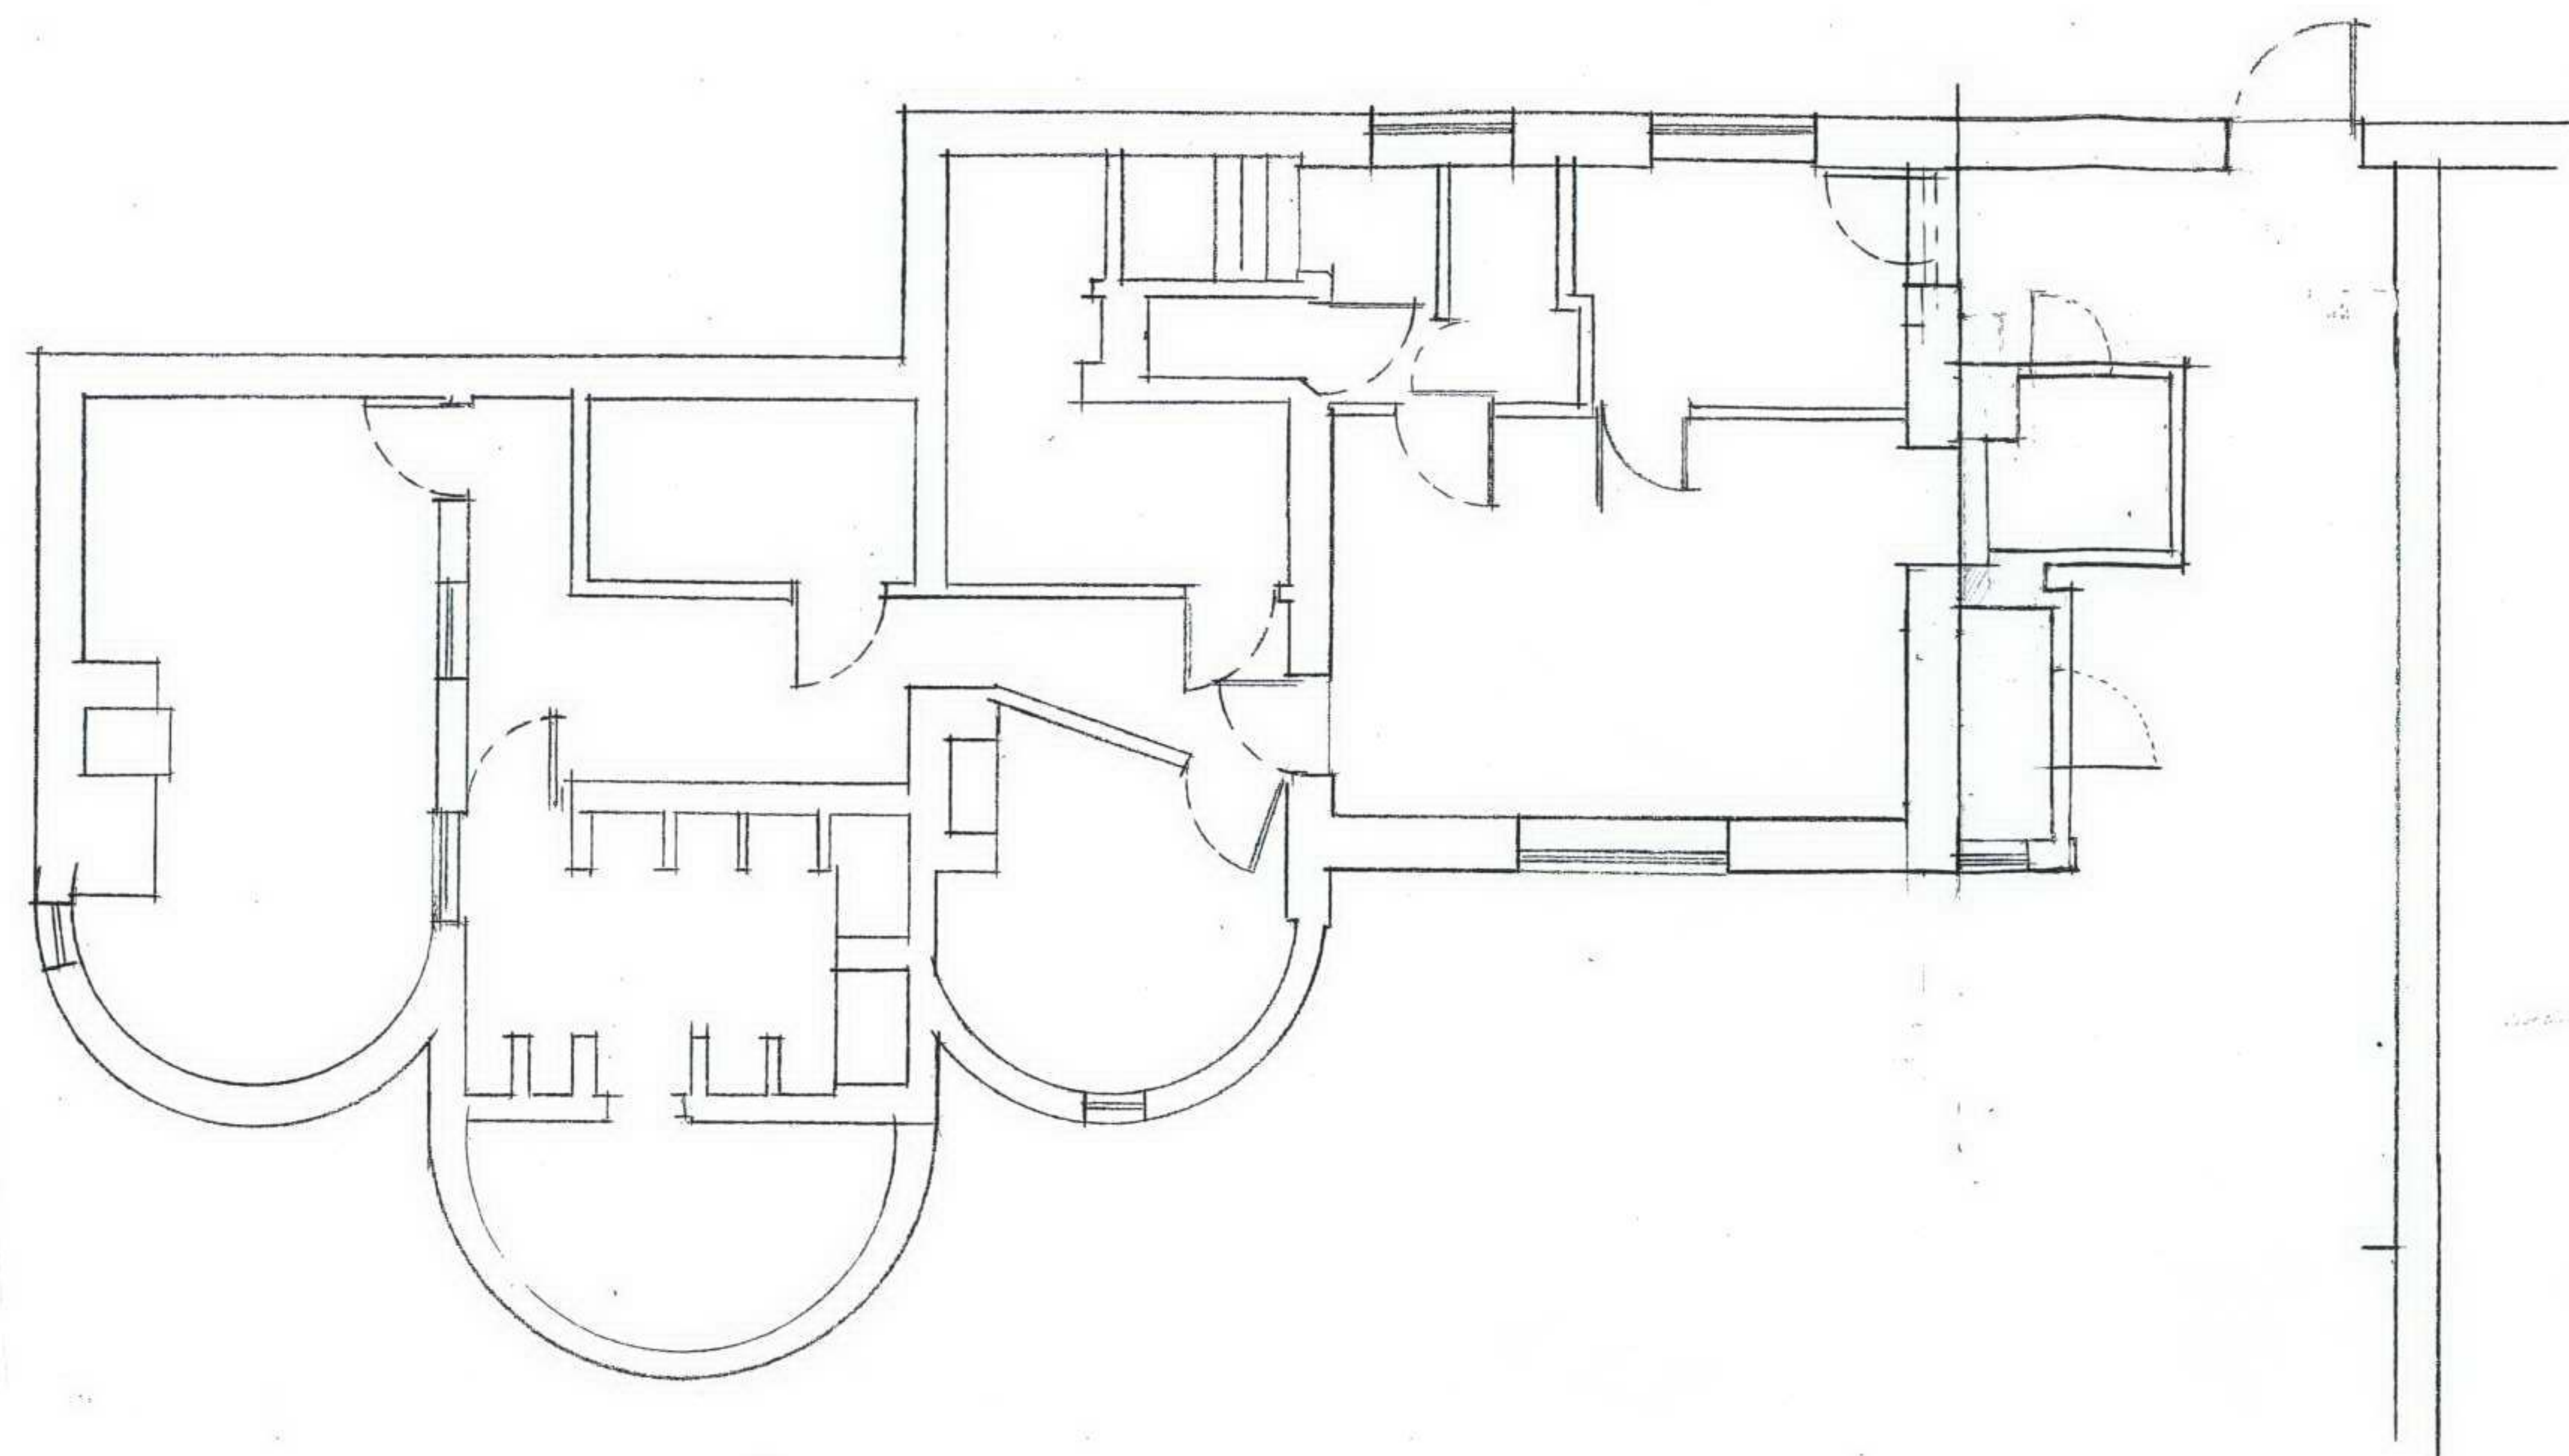

PLAN OF THE HOUSE AS EXISTING
SCALE 1:100

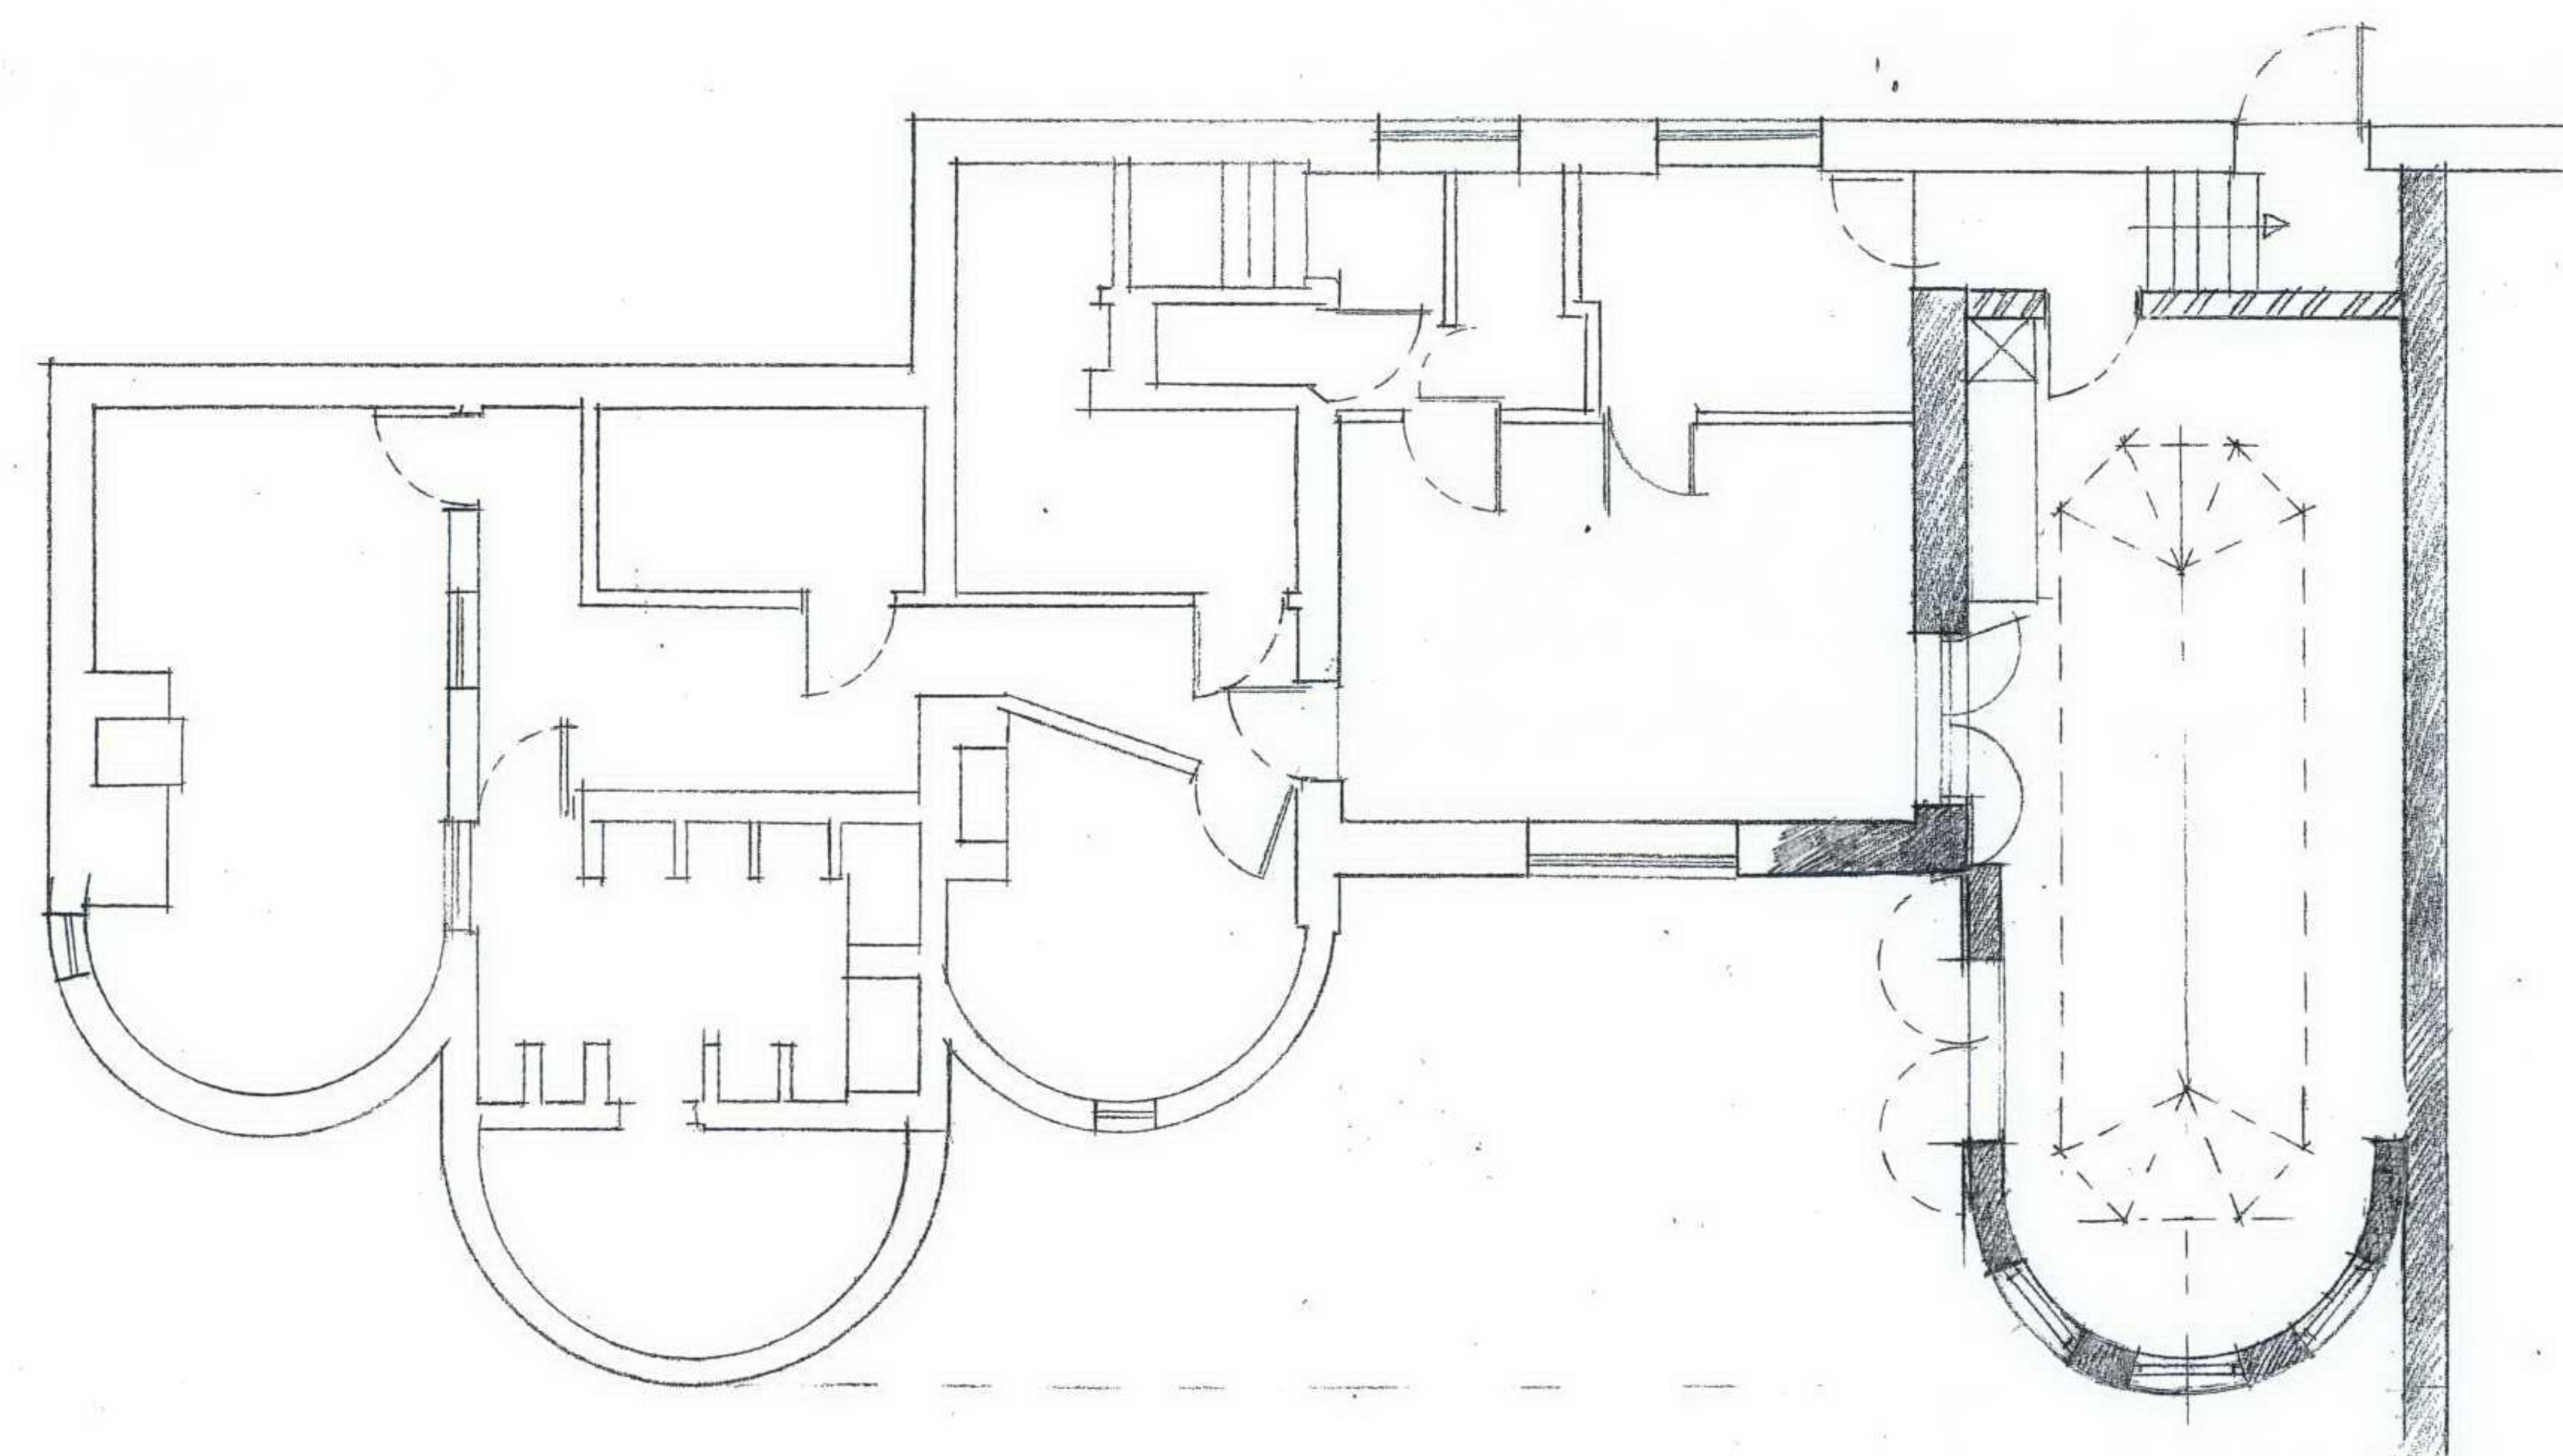

PLAN WITH PROPOSED ORANGERY
SCALE 1:100


PP4

Mr & Mrs Cartwright
Hunters Lodge
5 Belsize Lane
London
NW3 5AD



192 Ebury Street London SW1W 8UP
TELEPHONE +44 (0)20 7881 5700
www.marston-and-langer.com

SOUTH EAST ELEVATION WITH PROPOSED ORANGERY
SCALE 1:100

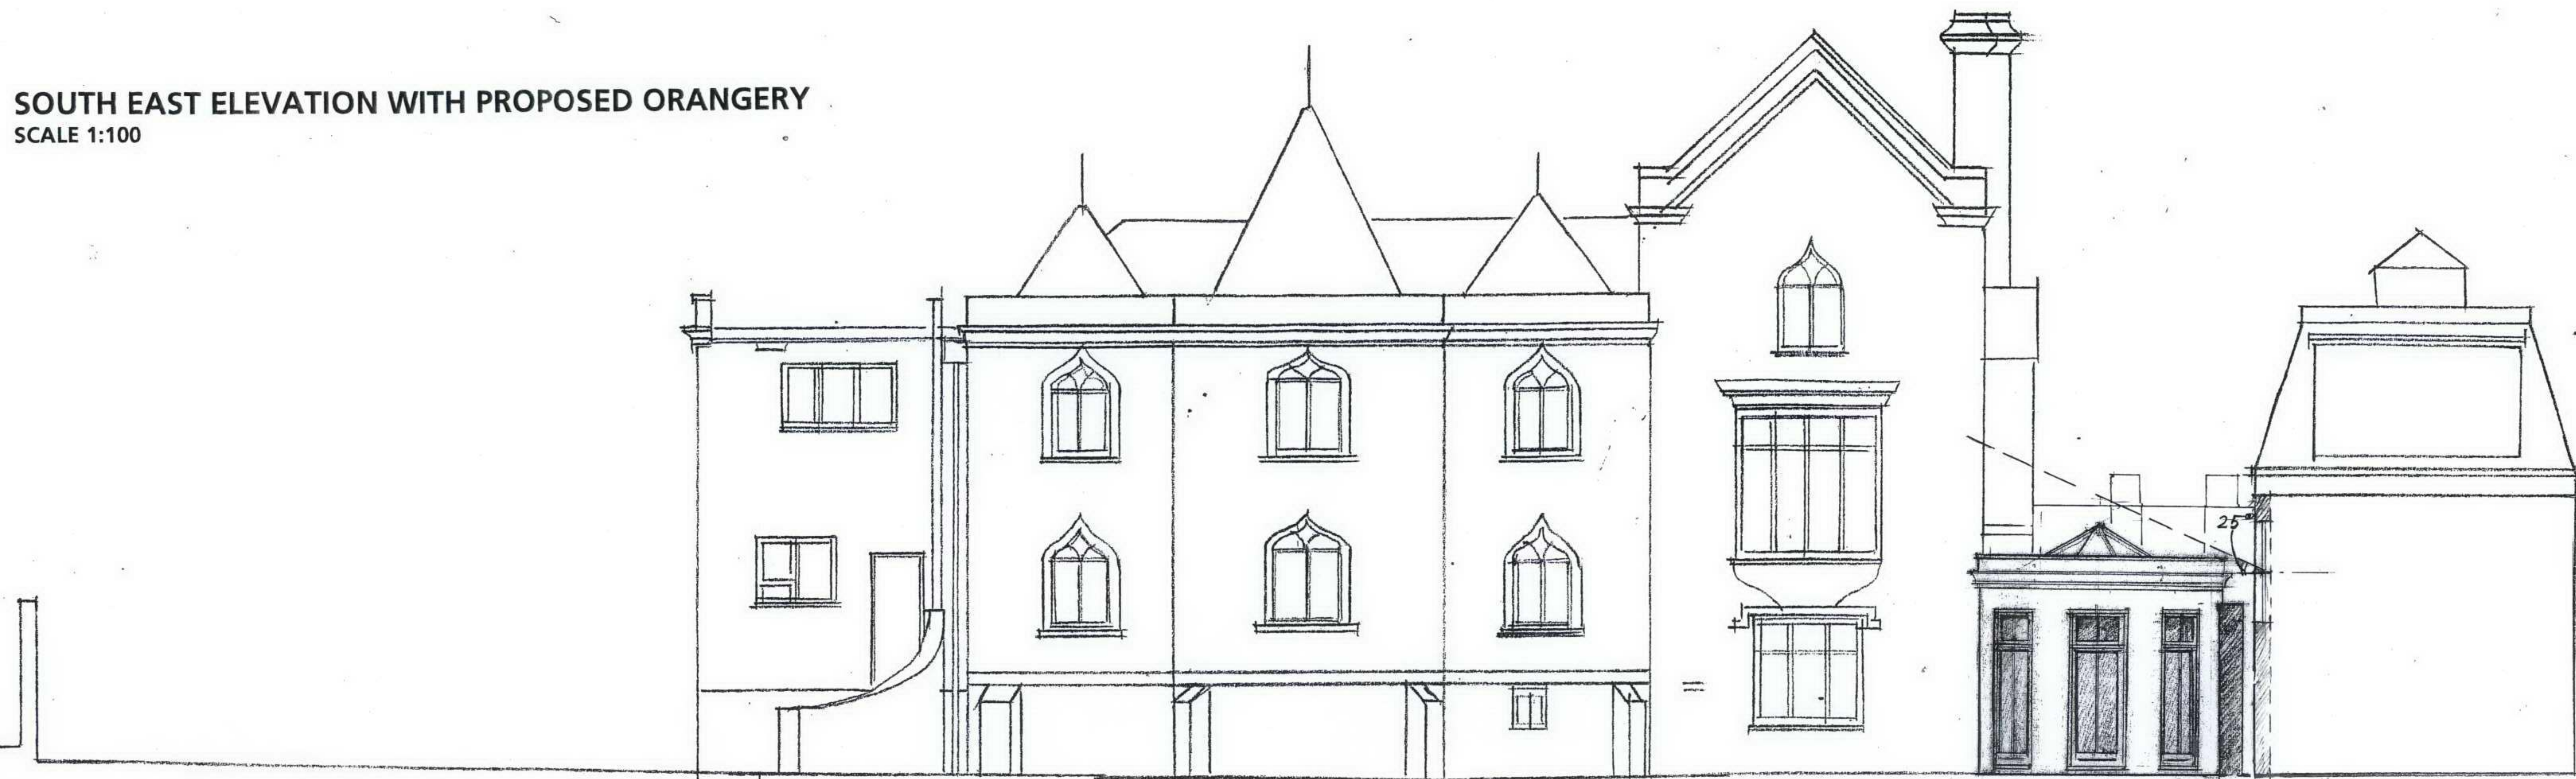

NORTH WEST ELEVATION WITH PROPOSED ORANGERY
SCALE 1:100



PP5


Mr & Mrs Cartwright
Hunters Lodge
5 Belsize Lane
London
NW3 5AD



192 Ebury Street London SW1W 8UP
TELEPHONE +44 (0)20 7881 5700
www.marston-and-langer.com



SOUTH EAST ELEVATION OF PROPOSED ORANGERY
SCALE 1:50

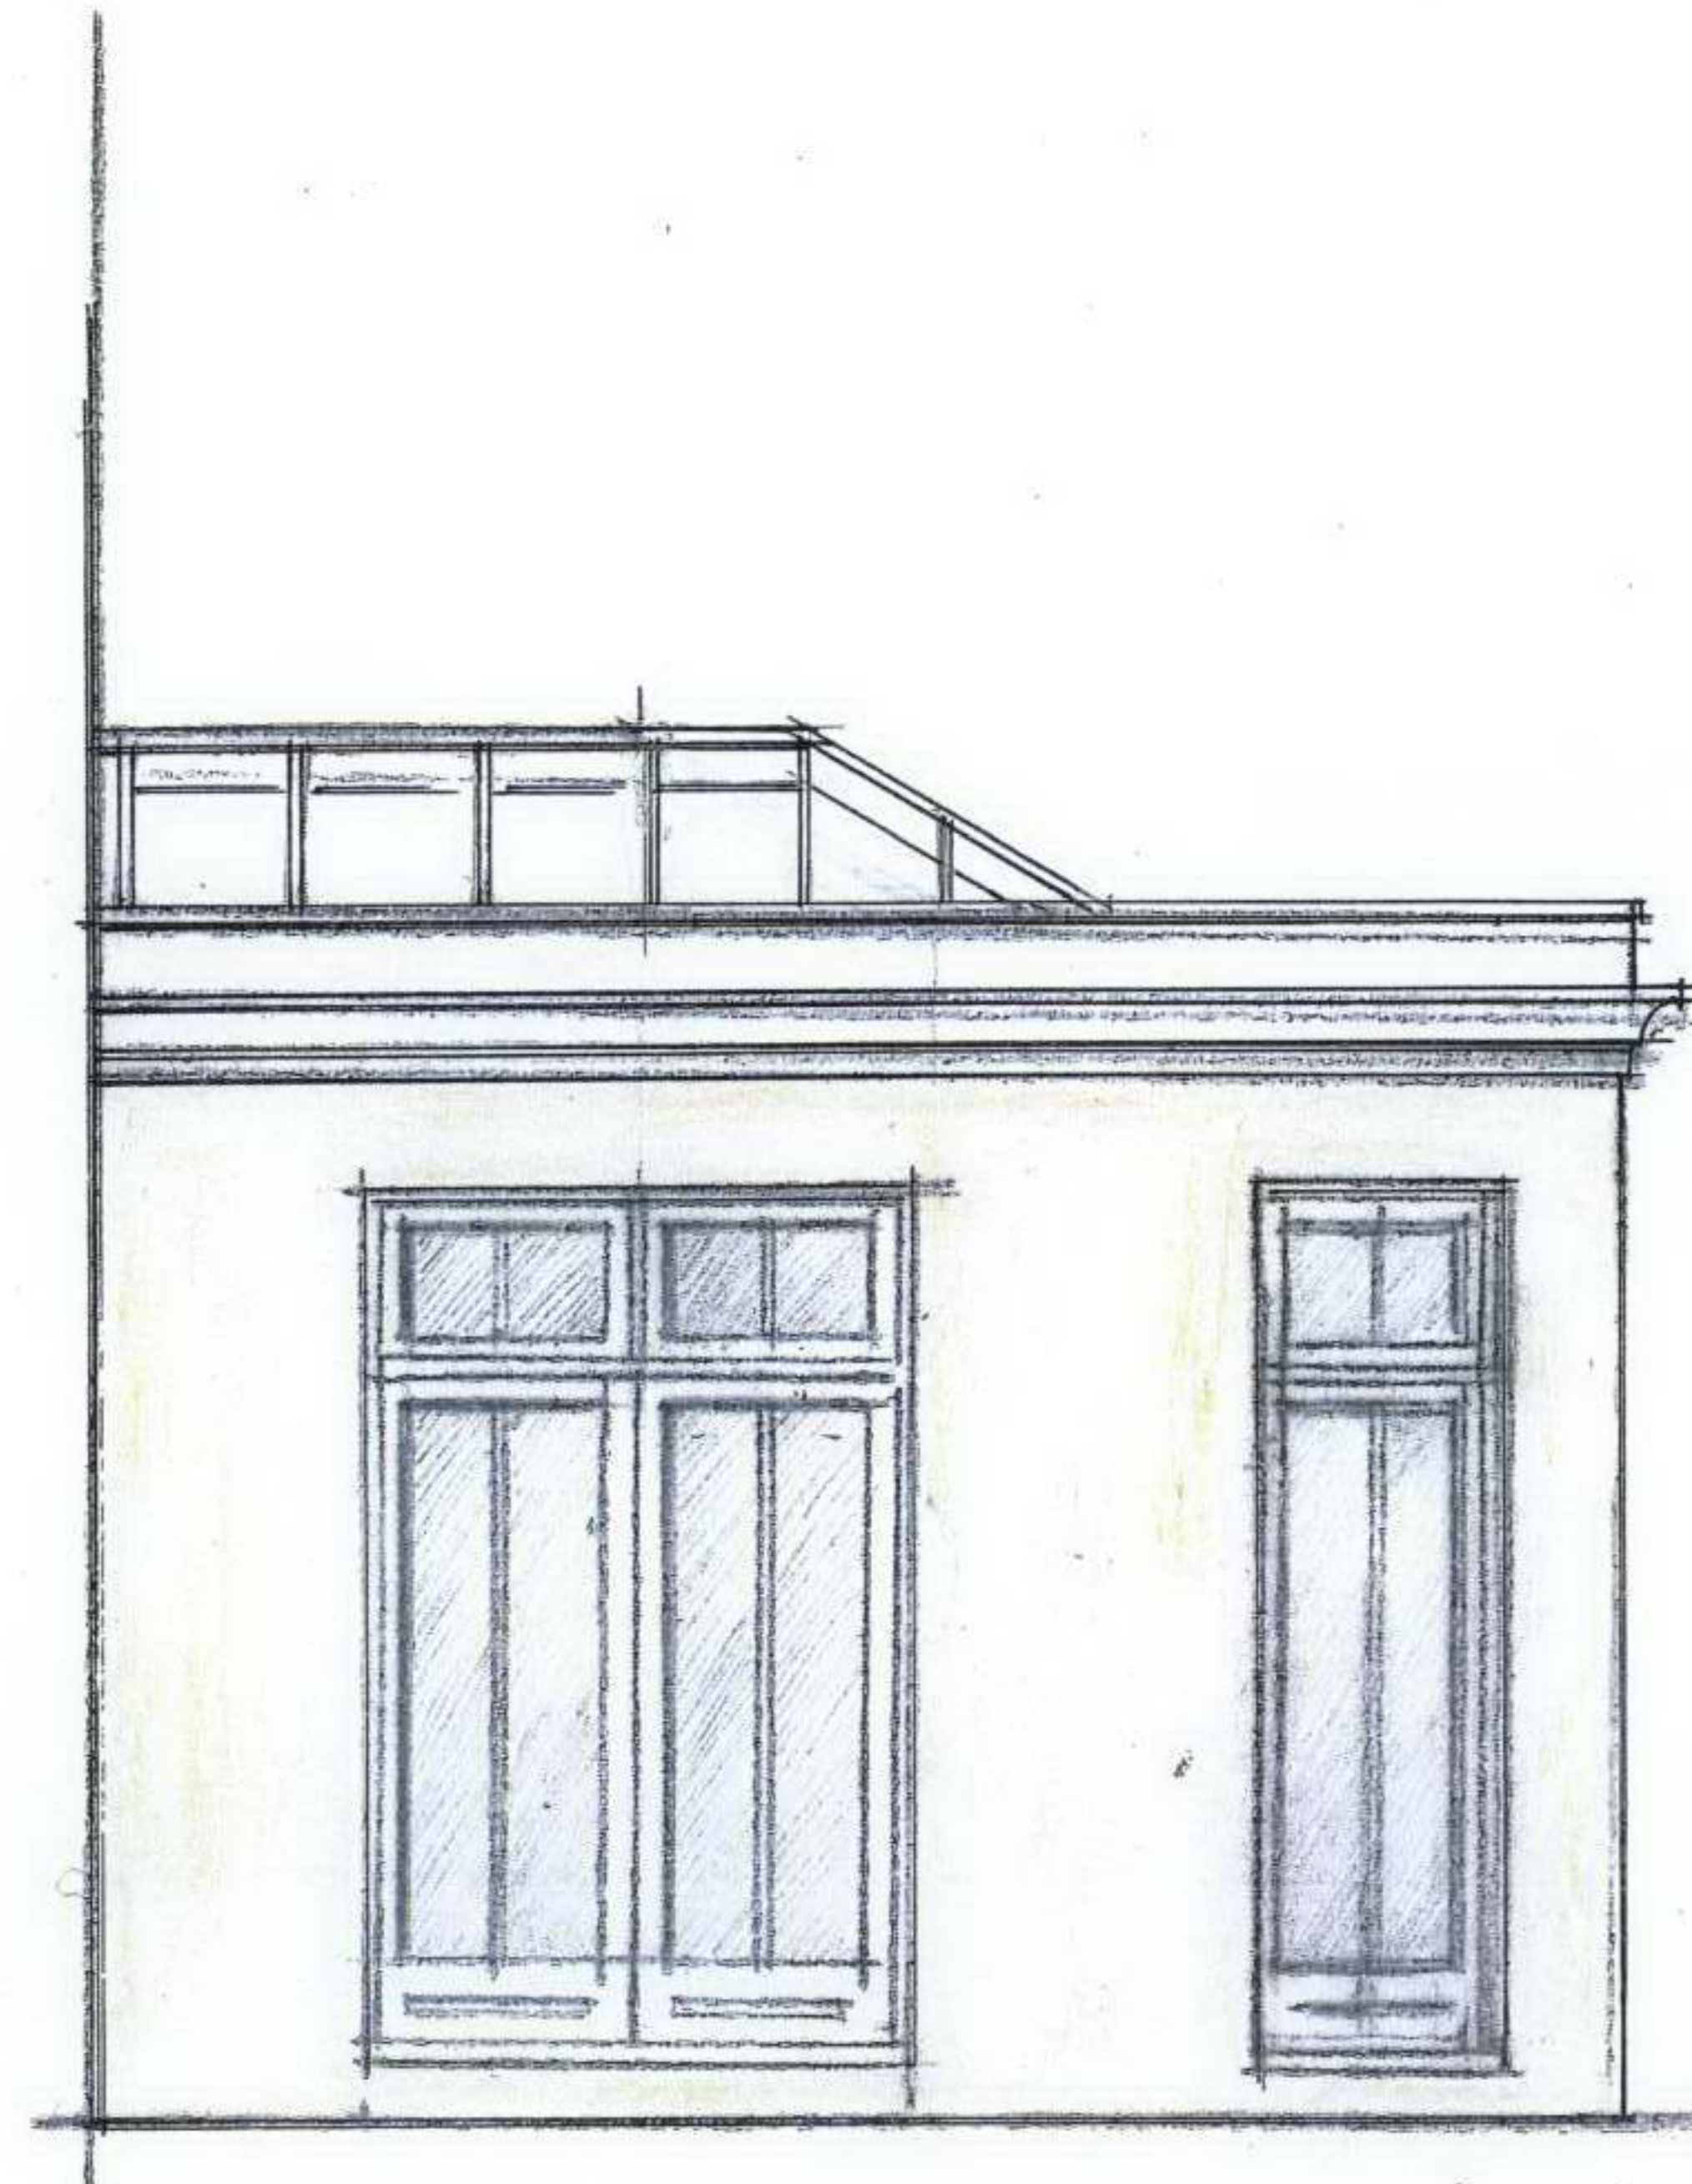


SOUTH WEST ELEVATION OF PROPOSED ORANGERY
SCALE 1:50

PP6



Mr & Mrs Cartwright
 Hunters Lodge
 5 Belsize Lane
 London
 NW3 5AD



192 Ebury Street London SW1W 8UP
 TELEPHONE +44 (0)20 7881 5700
www.marston-and-langer.com

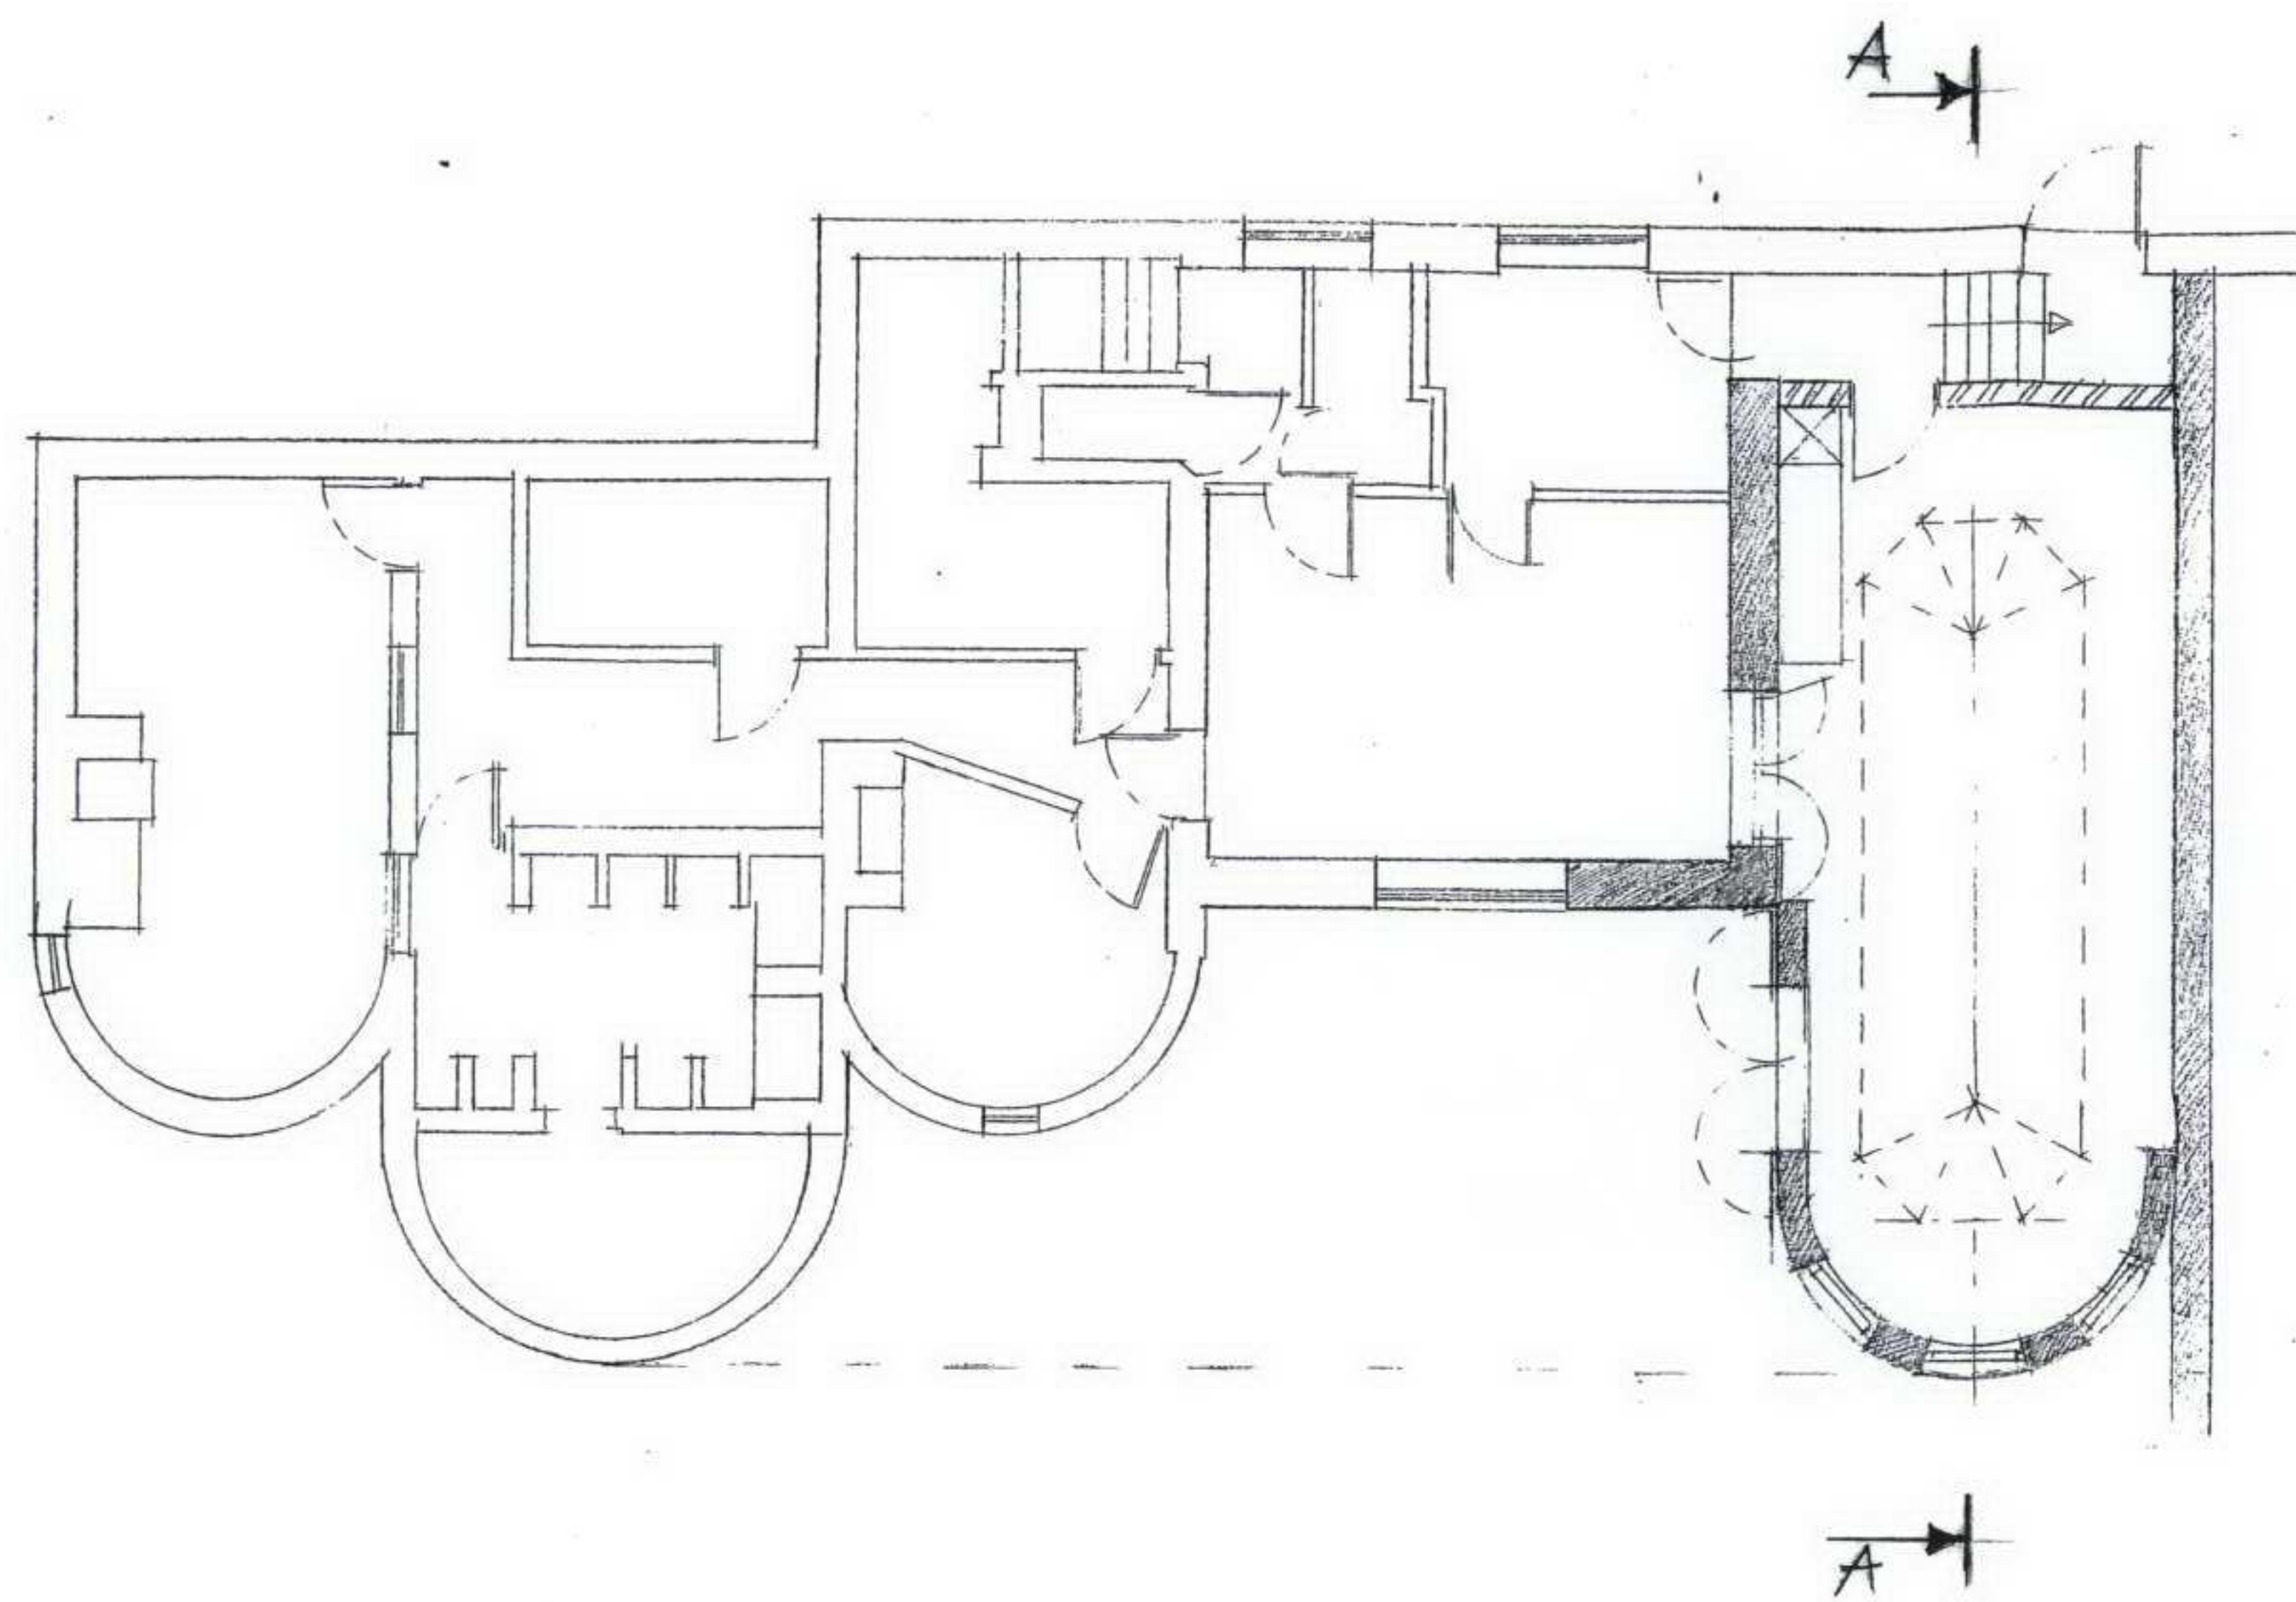

SECTION A

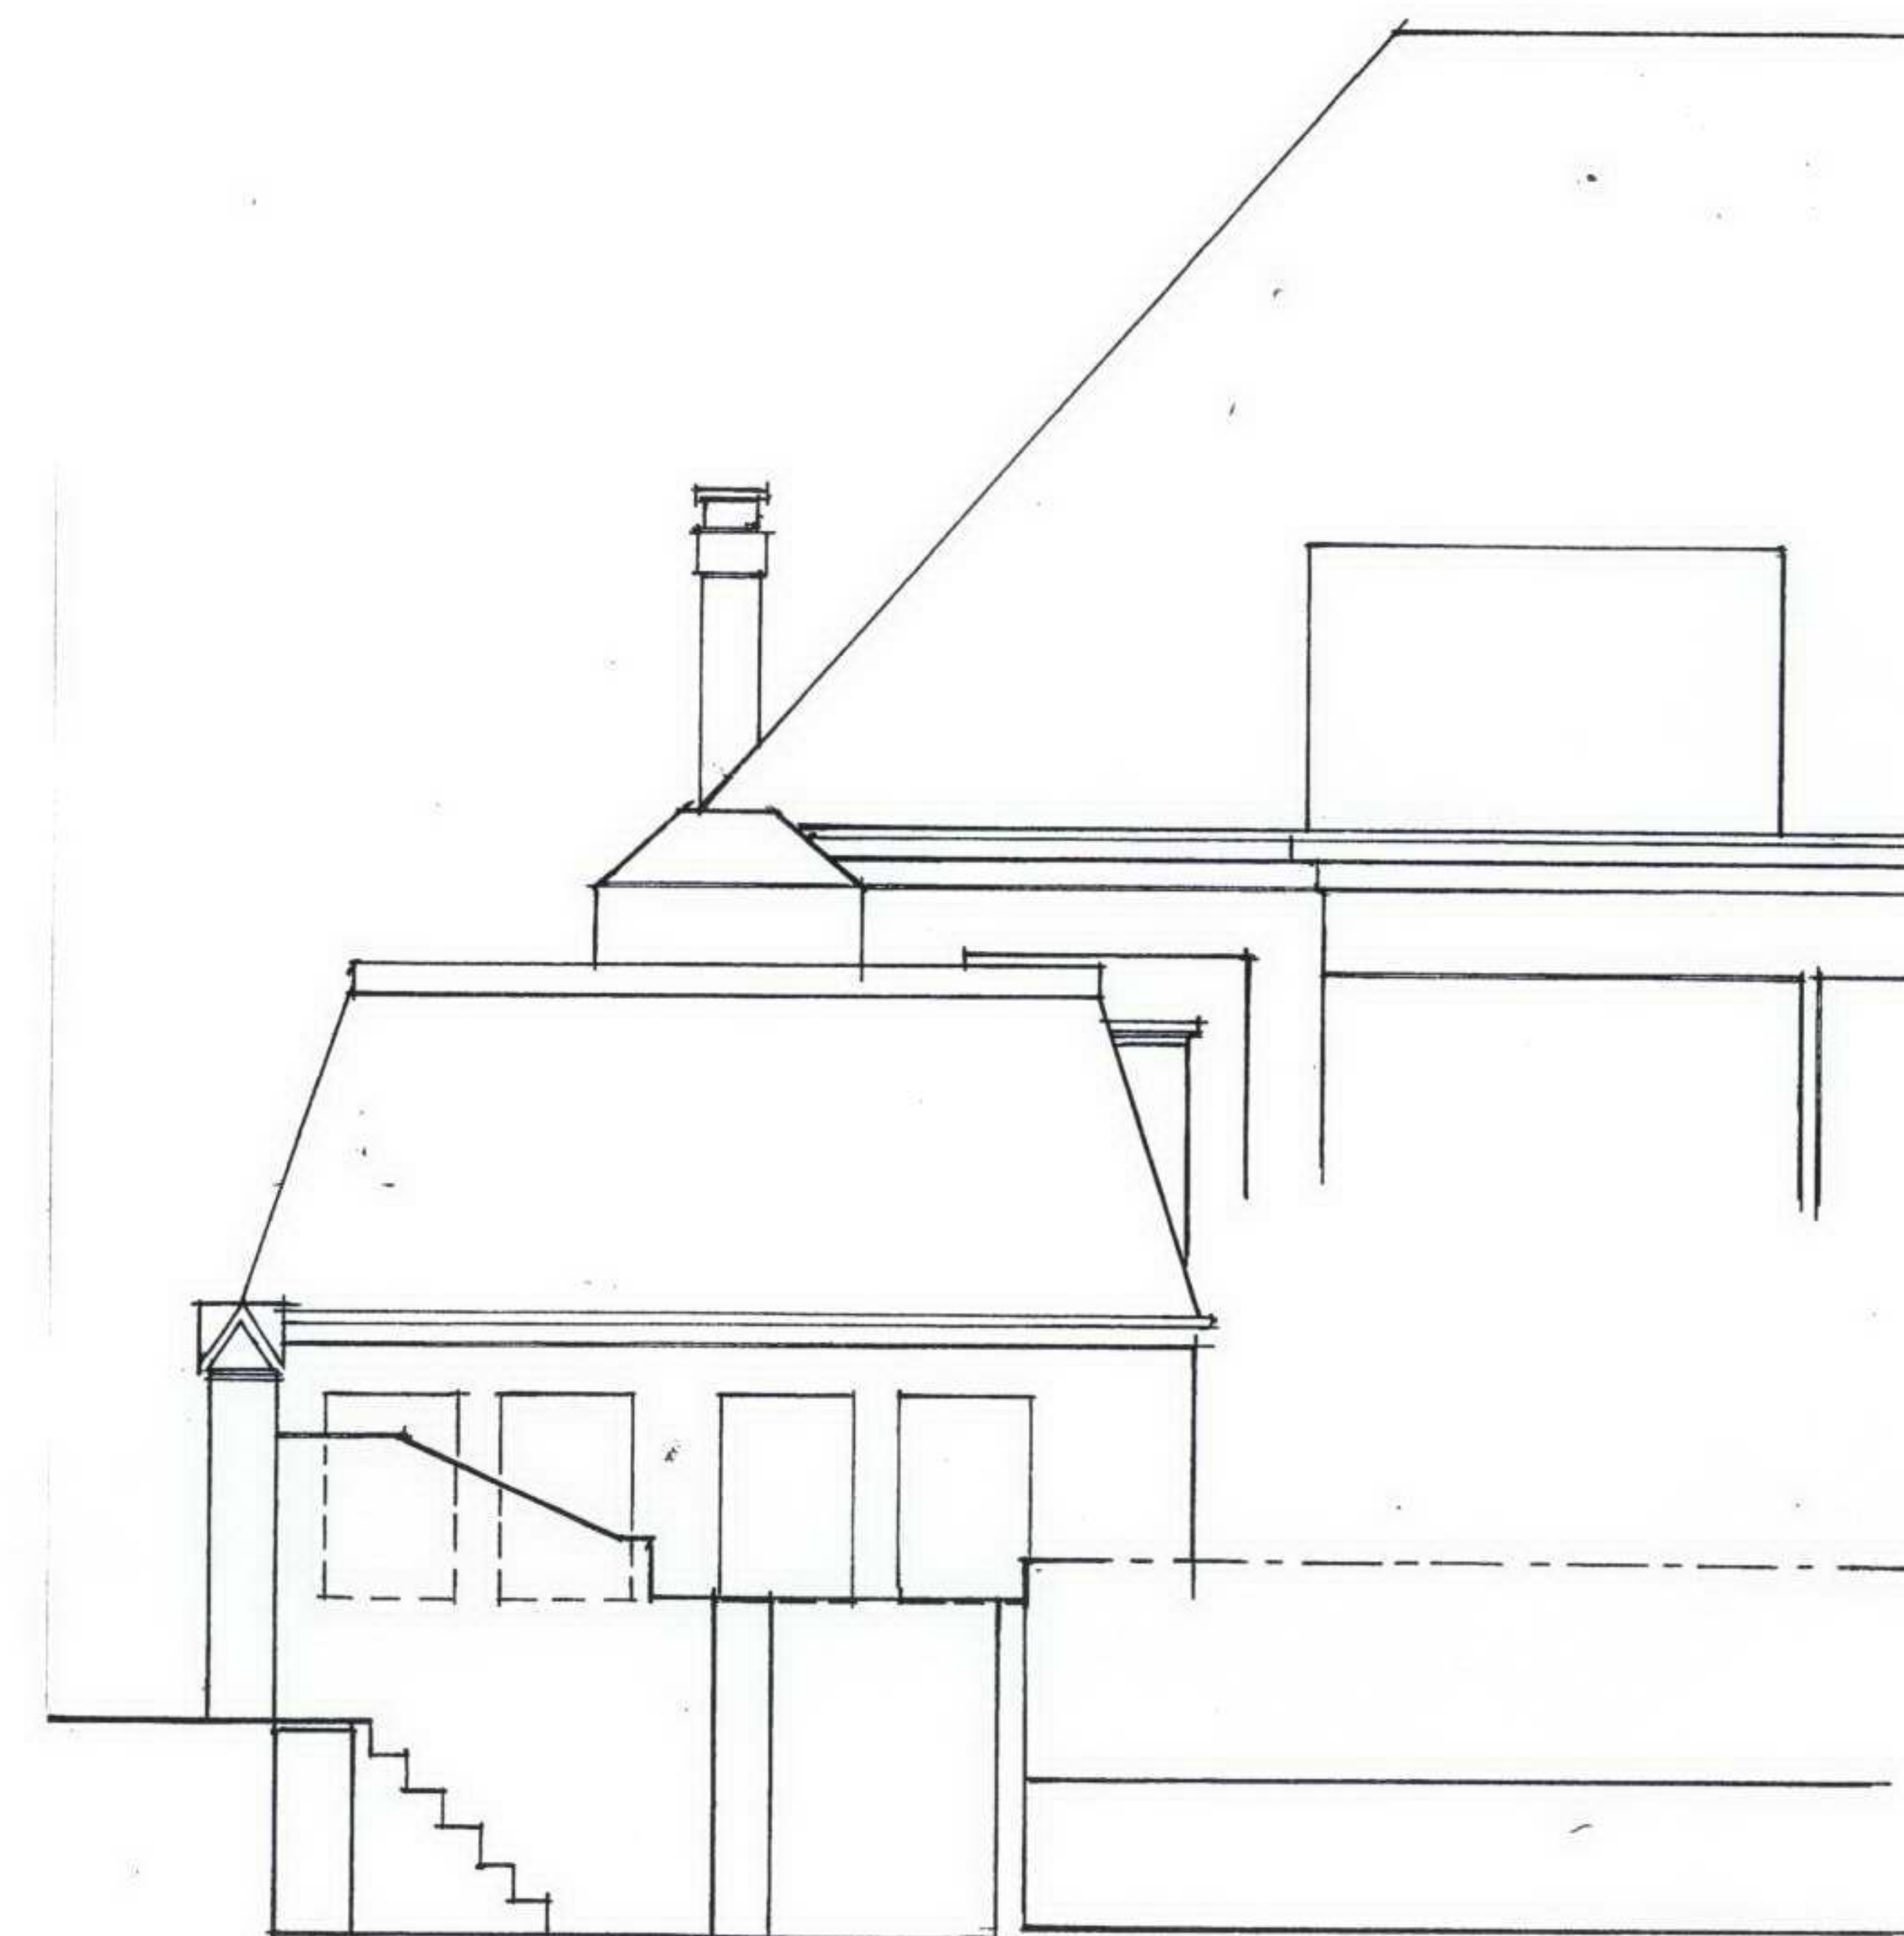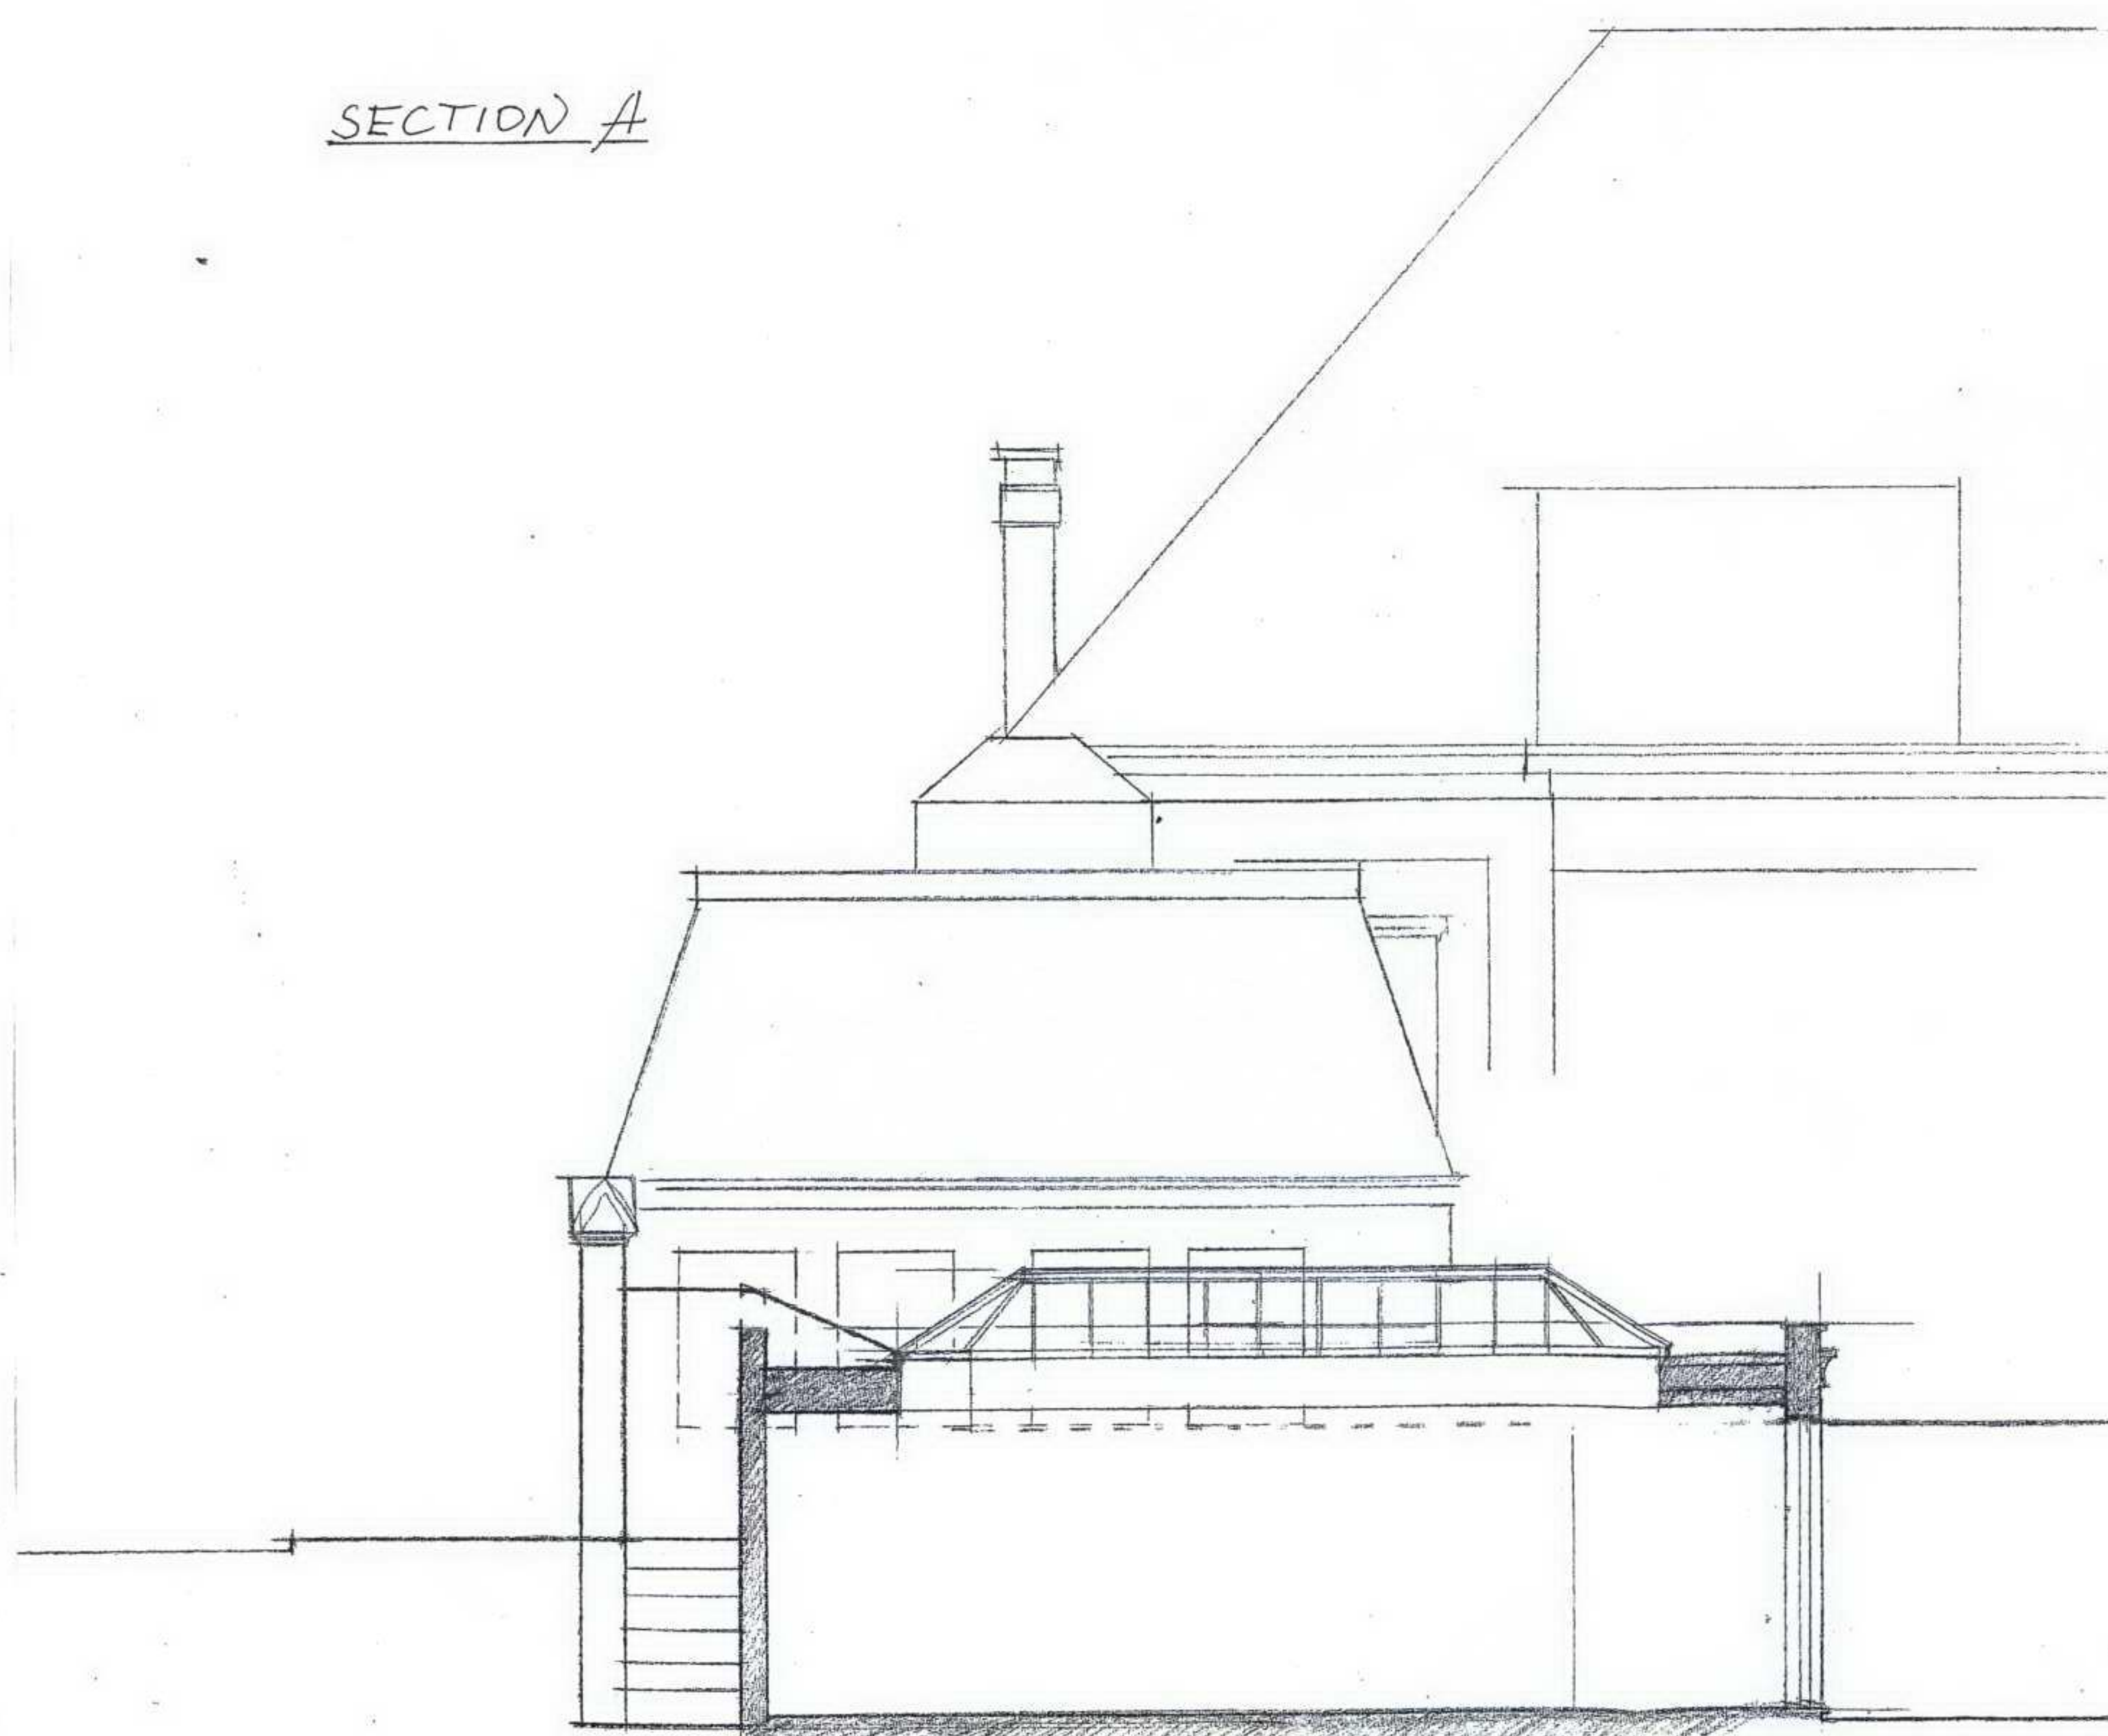

PP 7

Mr&Mrs Cartwright
Hunters Lodge
5 Belsize Lane
London
NW3 5AD

1:100



192 Ebury Street London SW1W 8UP
TELEPHONE +44 (0)20 7881 5700
www.marston-and-langer.com