


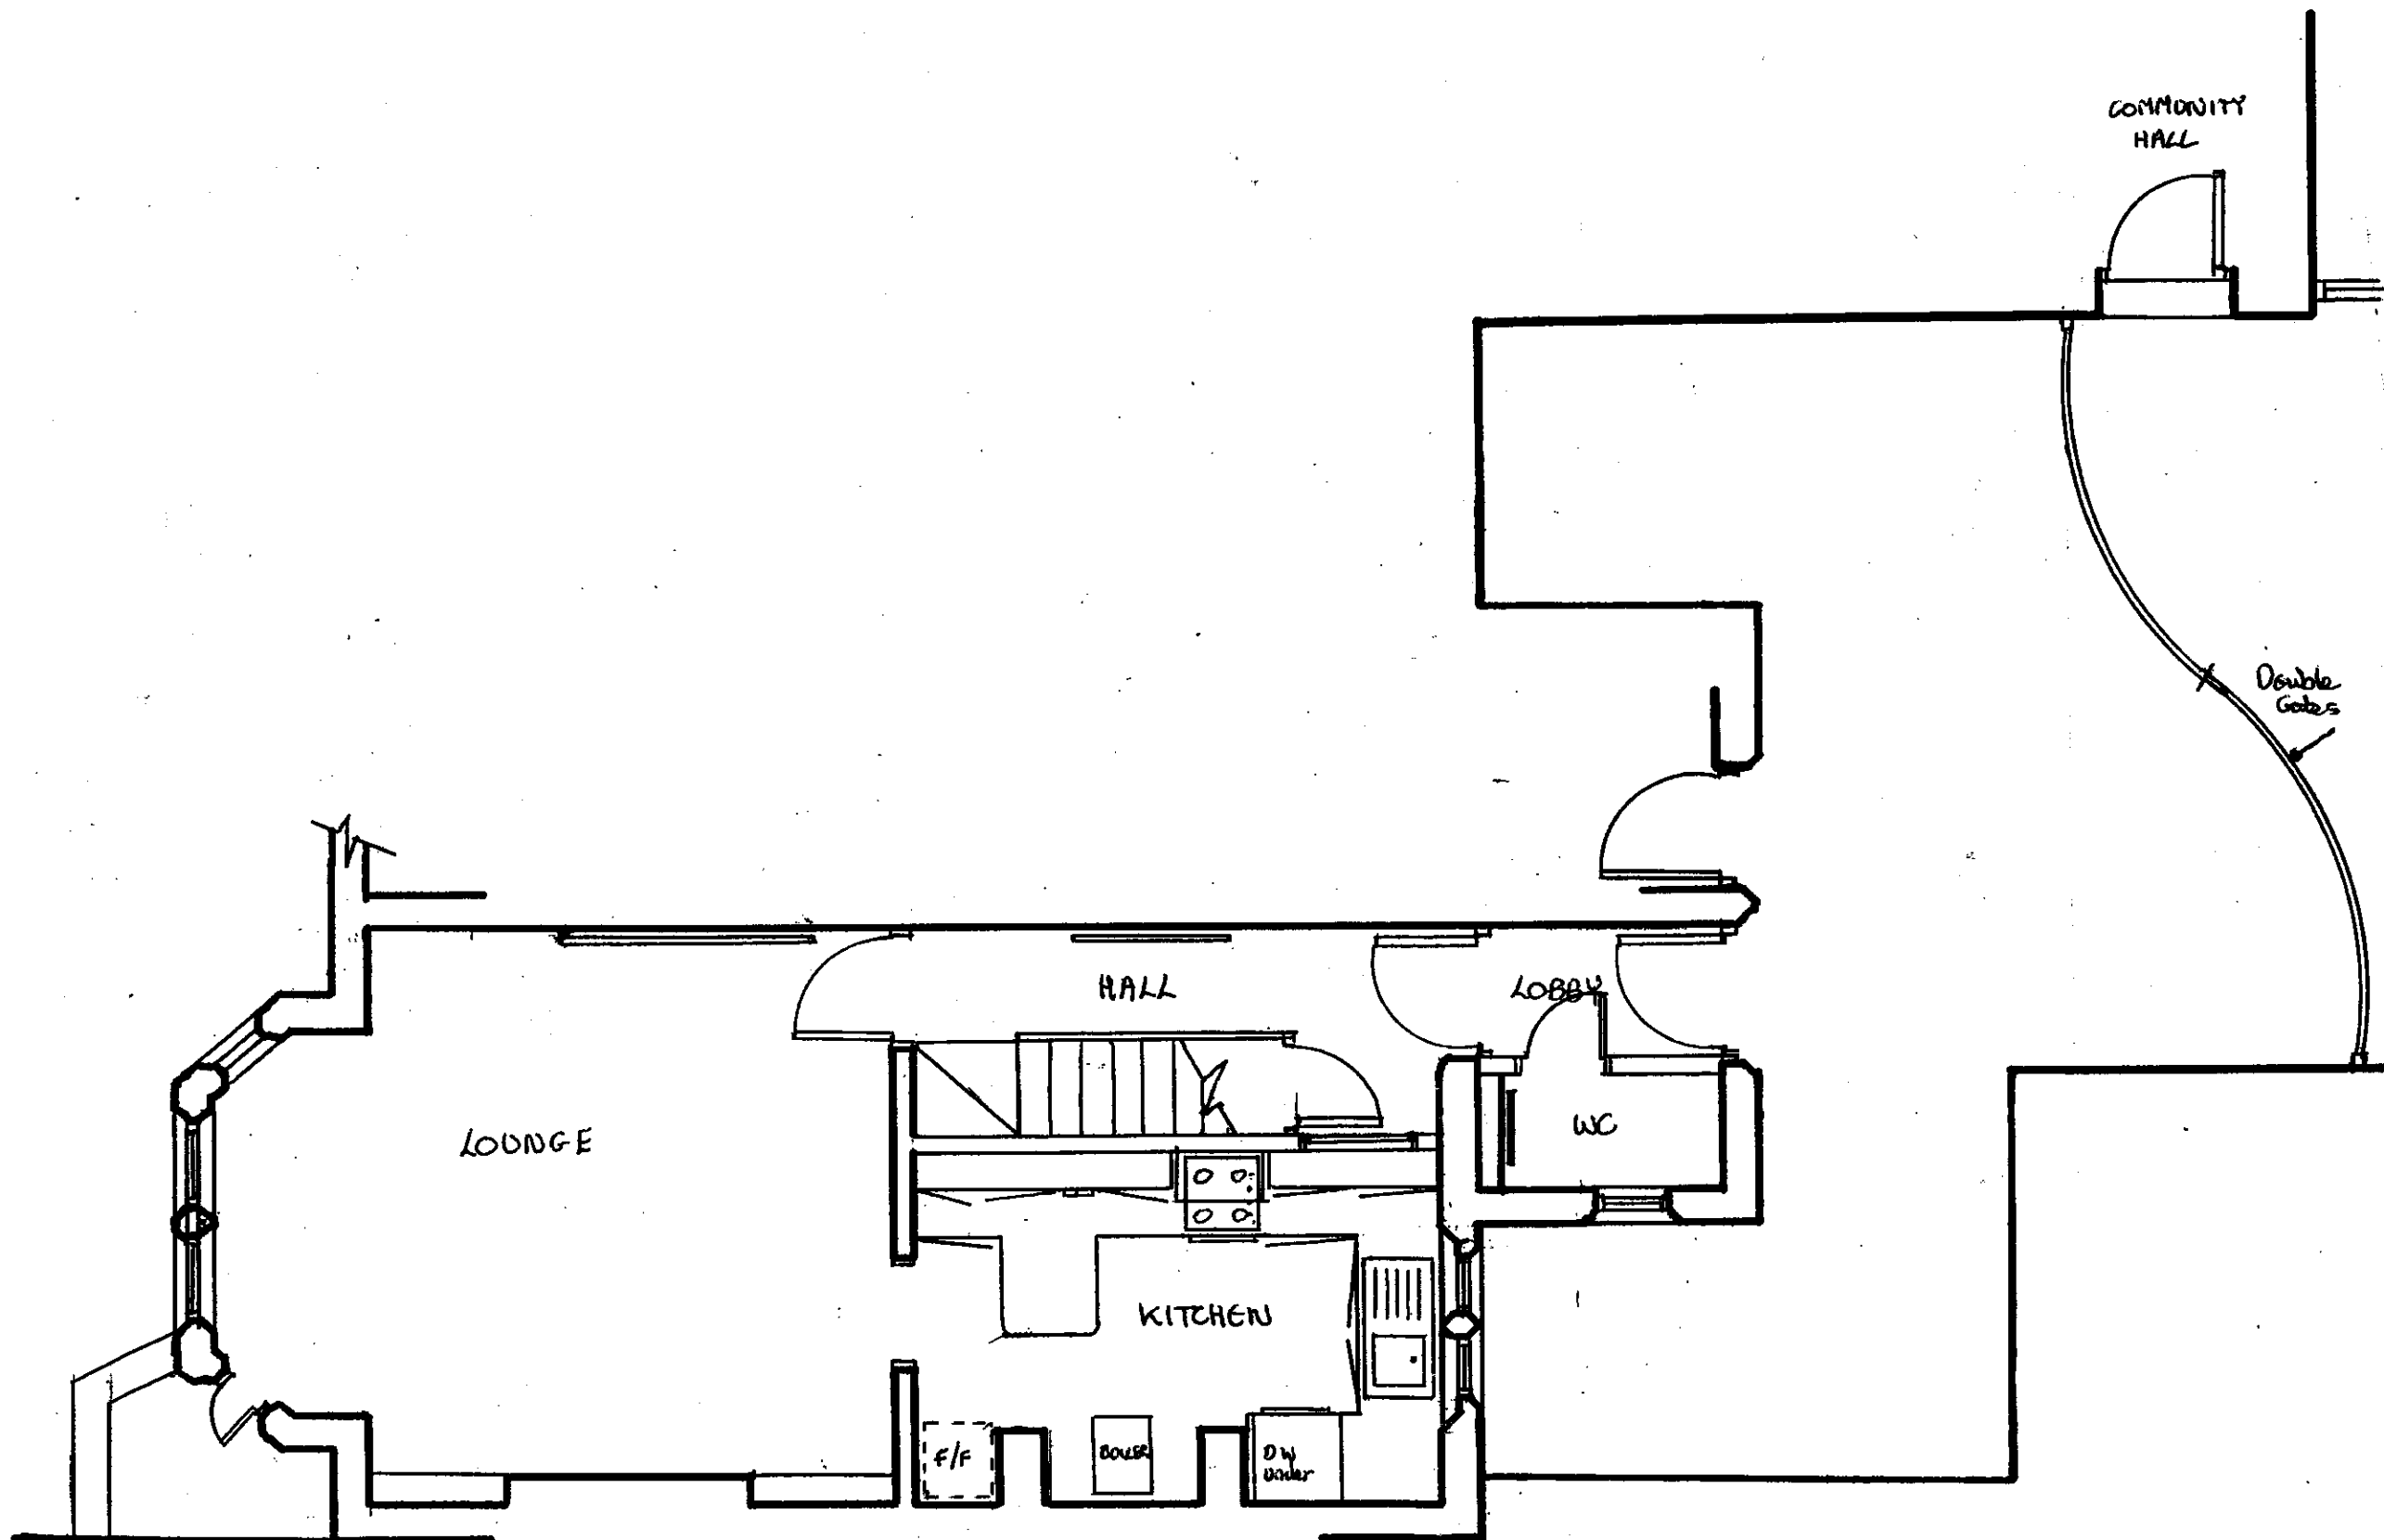

All dimensions to be verified on site by Main Contractor before the start of any shop drawings or work whatsoever either on their own behalf or that of sub-contractors.

Report any discrepancies to the Contract Administrator at once.

This drawing is to be read with all relevant Architect's and Engineer's drawings and other relevant information.

© Ingleton Wood - Jon Boon



Issue Ref:	Date:	Description:	Drawn:
------------	-------	--------------	--------

Architects
Building Surveyors
Quantity Surveyors
Building Services Consultants

Ingleton Wood

www.ingletonwood.co.uk

- 230 Hutton Road, Shenfield, Brentwood, Essex, CM15 8PA
T: 01277 219775 F: 01277 252952 E: jon@ingletonwood.co.uk
- 874 The Crescent, Colchester Business Park, Colchester, Essex, CO4 9YQ
T: 01206 224270 F: 01206 648715 E: jon@ingletonwood.co.uk
- 434 The London Fruit & Wool Exchange, Brushfield St, E1 8EX
T: 020 7377 0361 F: 020 7377 0401 E: jon@ingletonwood.co.uk
- 43 All Saints Green, Norwich, Norfolk, NR1 3LY
T: 01603 668847 F: 01603 626788 E: jon@ingletonwood.co.uk

Project:
**HAMPSTEAD PAROCHIAL SCHOOL
CURATE'S HOUSE - No 1
- EXTENDED SCHOOLS**


Drawing Title:
**EXISTING
GROUND FLOOR PLAN**

Client:
LONDON BOROUGH OF CAMDEN


Drawn:	Checked:	Date:	Scale:
LAR	TJP	12.10.07	1:50/1:100@A3

Drawing No.	Issue	Scale
82113 / 01		

CAD Ref: DO NOT SCALE

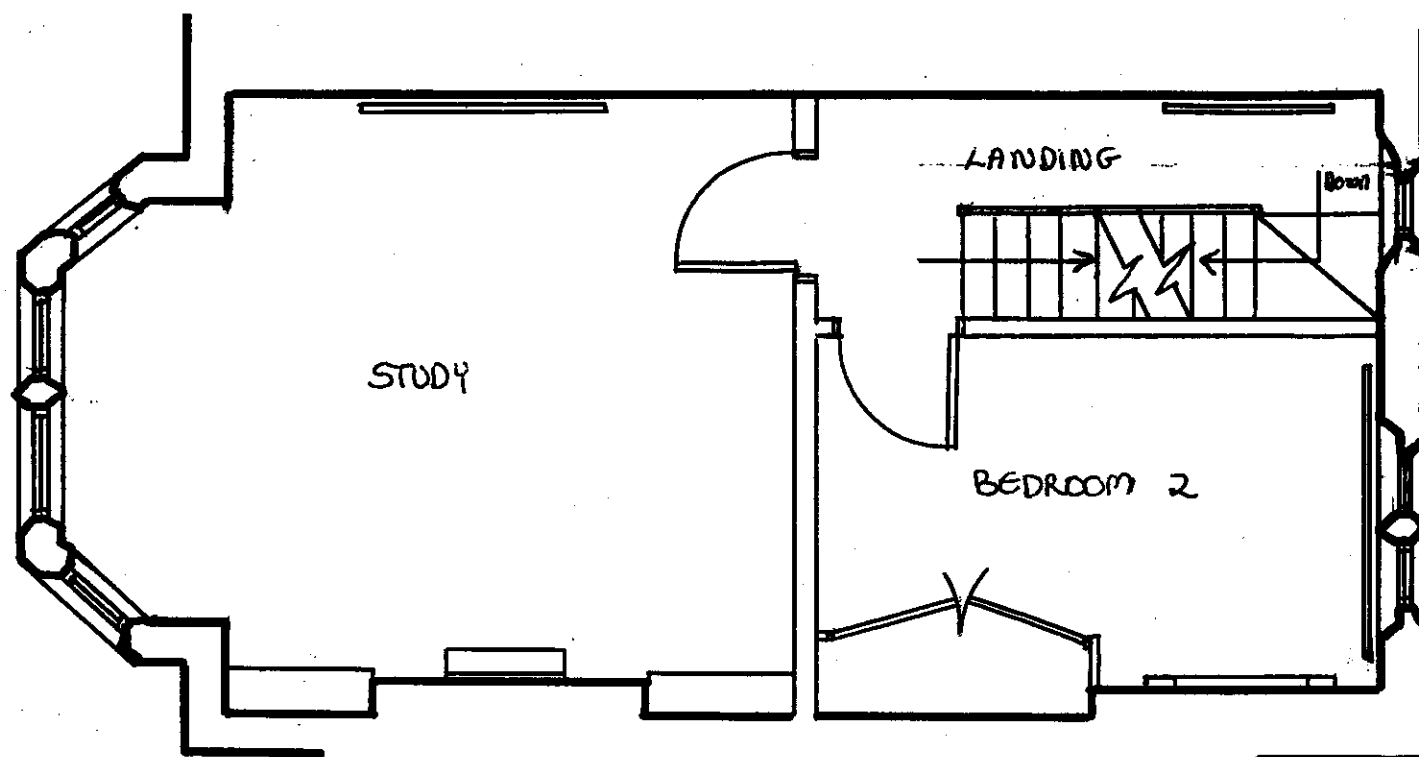

FIRST FLOOR

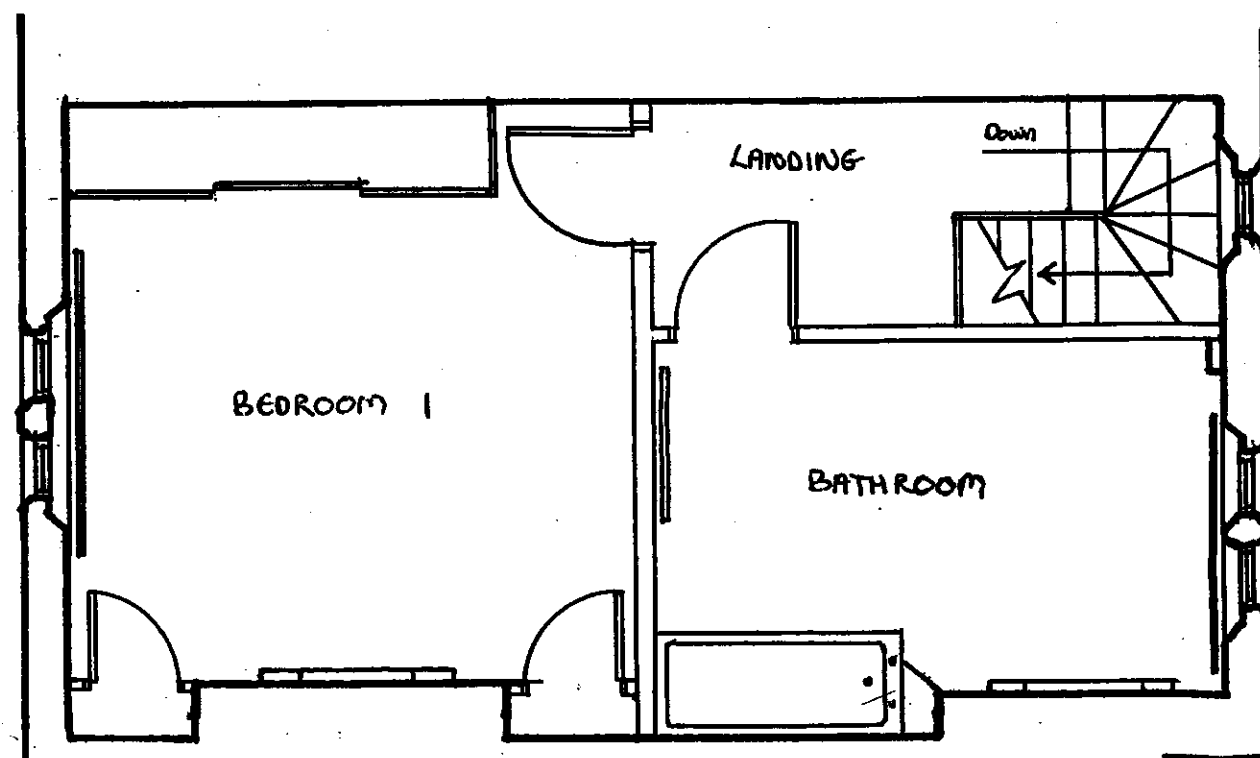

SECOND FLOOR

All dimensions to be verified on site by Main Contractor before the start of any shop drawings or work whatsoever either on their own behalf or that of sub-contractors.

Report any discrepancies to the Contract Administrator at once.

This drawing is to be read with all relevant Architect's and Engineer's drawings and other relevant information.

© Ingleton Wood - Jan Boon



Issue Ref.	Date	Description	Drawn

- Architects
- Building Surveyors
- Quantity Surveyors
- Building Services Consultants



www.ingletonwood.co.uk

- ▷ 230 Hutton Road, Sheffield, S10 2BP, Tel: 0114 277 2828, Email: E.ingleton@ingletonwood.co.uk
- ▷ 874 The Crescent, Colchester Business Park, Colchester, Essex, CO4 9YQ, Tel: 01206 224270, Fax: 01206 648715, Email: E.colchester@ingletonwood.co.uk
- ▷ 434 The London Road & Wool Exchange, Rushfield St, E1 6EX, Tel: 020 7377 0801, Fax: 020 7377 0401, Email: E.london@ingletonwood.co.uk
- ▷ 43 All Saints Green, Norwich, Norfolk, NR1 3LY, Tel: 01603 48847, Fax: 01603 628798, Email: E.norwich@ingletonwood.co.uk

Project:
HAMPSTEAD PARCELS SCHOOL
CURATE'S HOUSE - No 1
- EXTENDED SCHOOLS

Drawing Title:
EXISTING
FIRST + SECOND FLOOR PLAN

Client:
LONDON BOROUGH OF CAMDEN

Drawn	Checked	Date	Scale
LAR	TJP	12.10.07	1:50/1:100@A3

Drawing No.	Issue	Scale
82113 / 02		

CAD Ref: DO NOT SCALE