


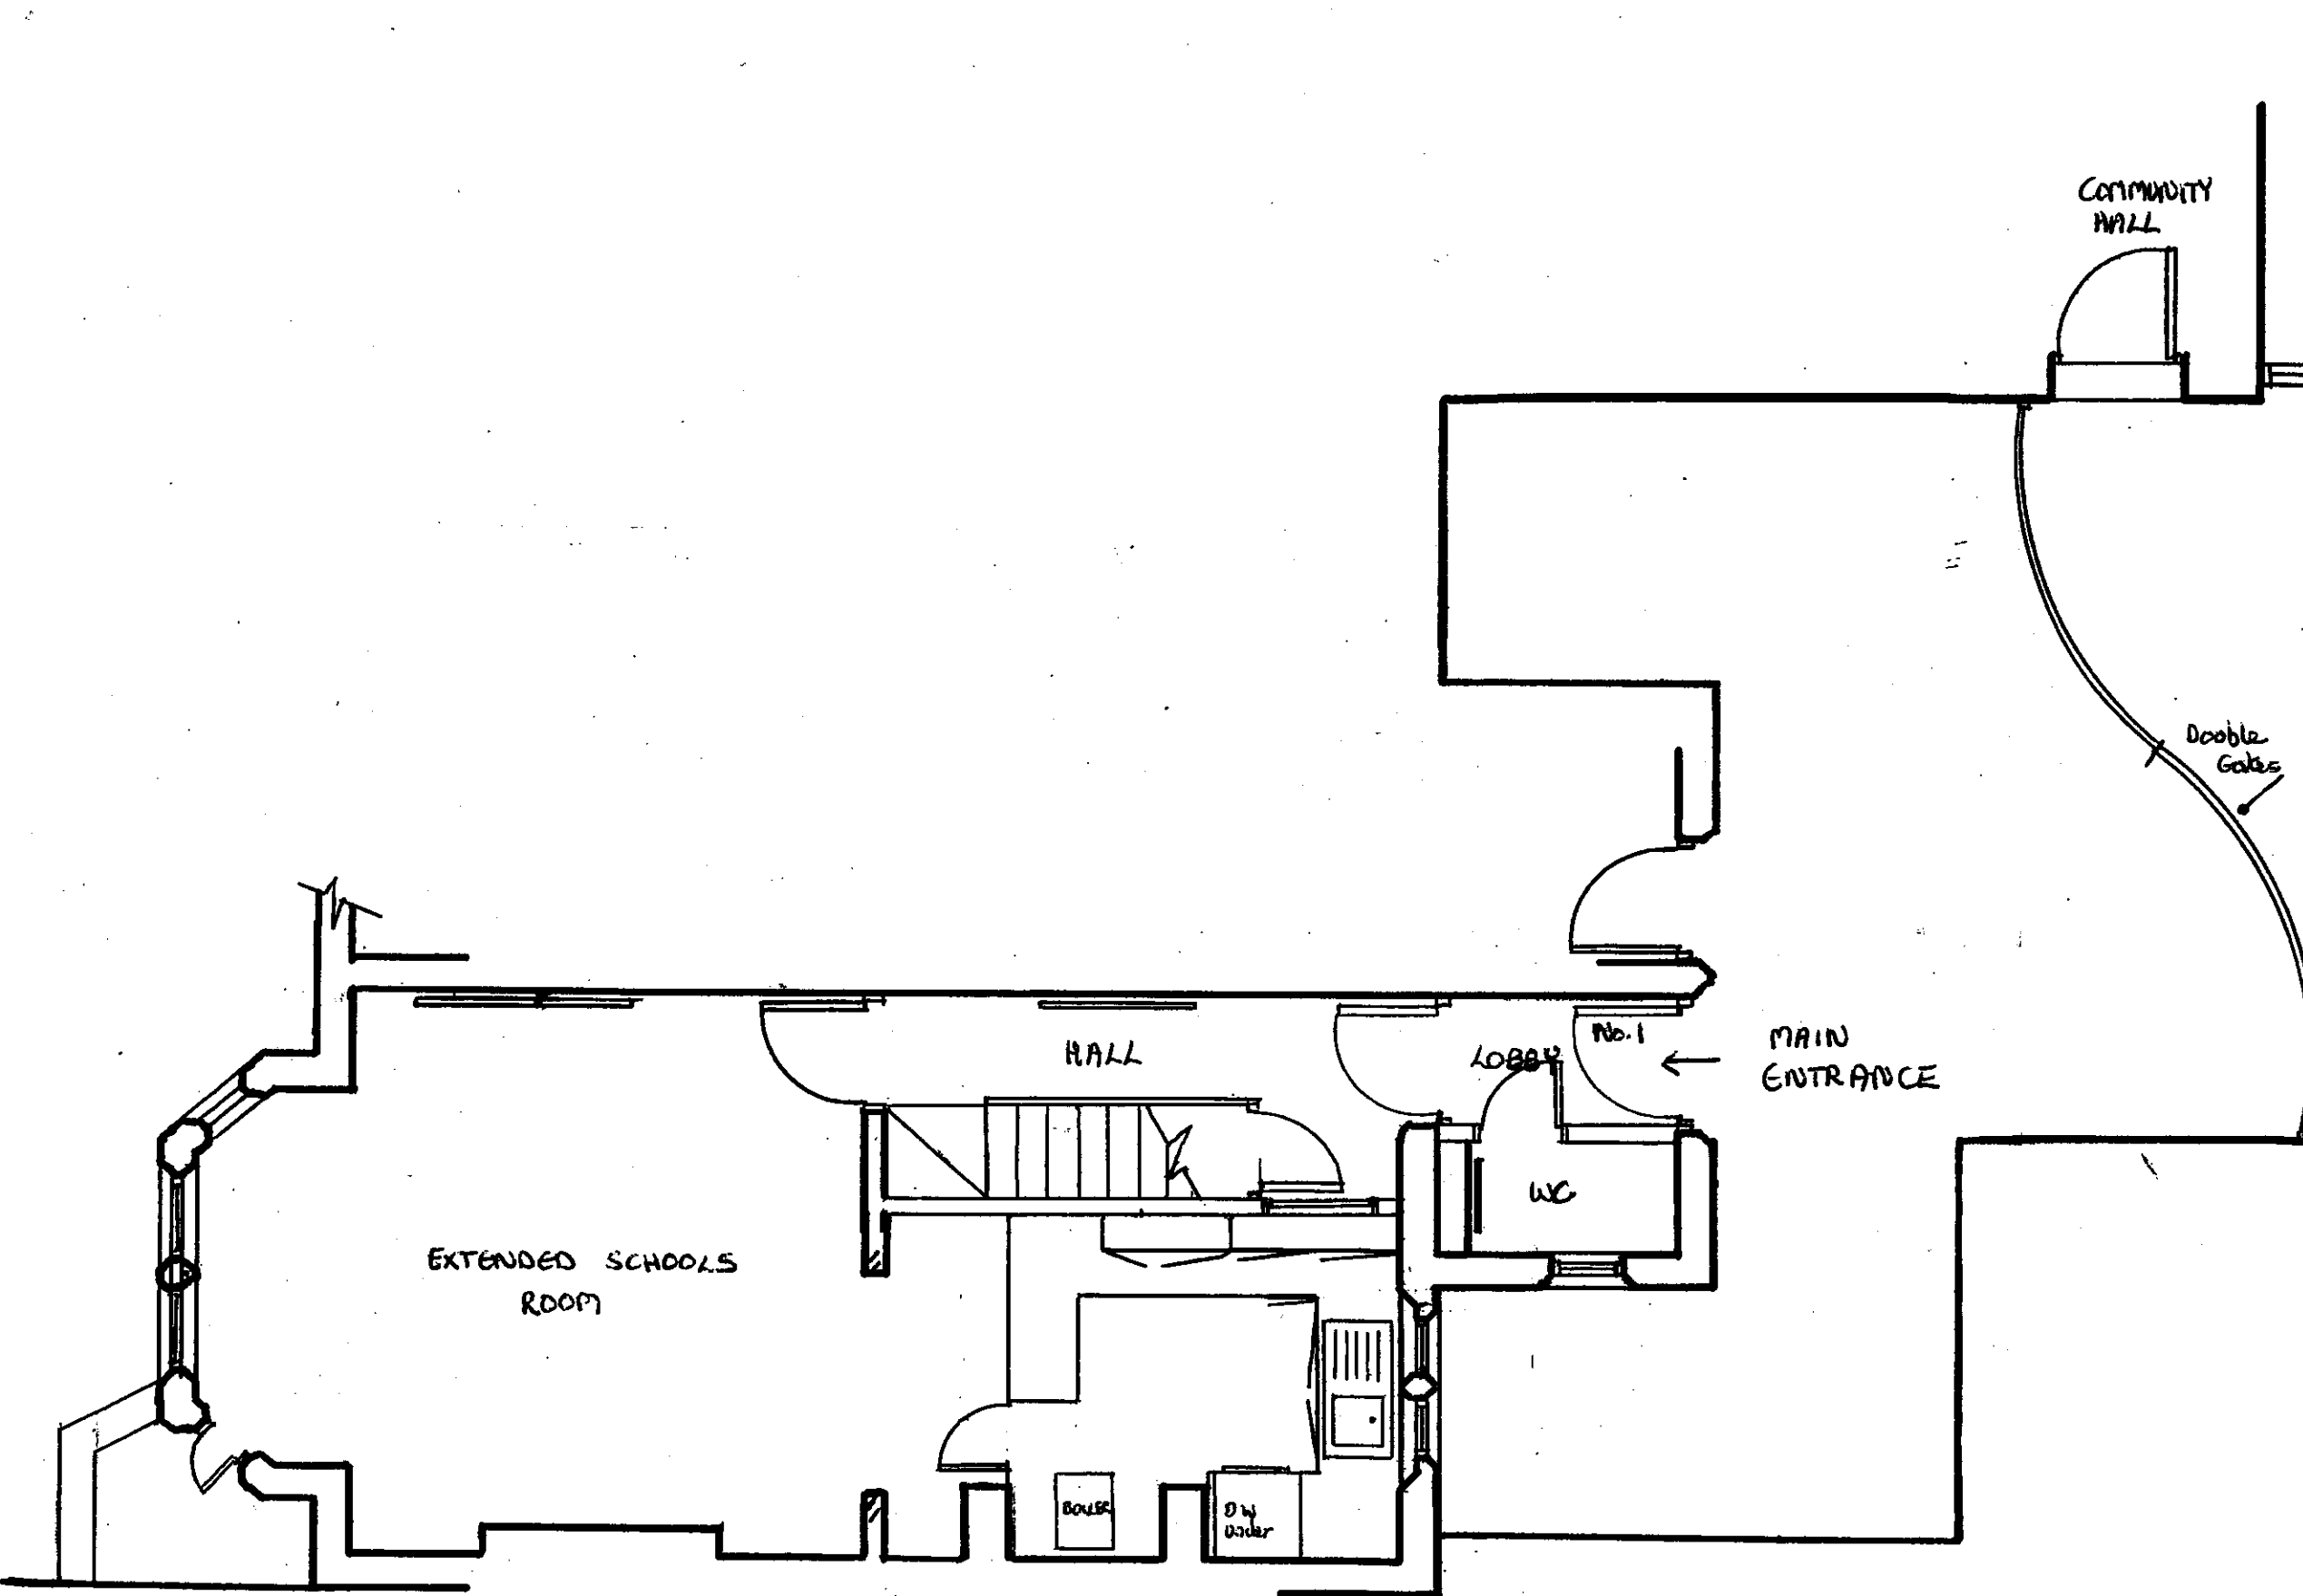

All dimensions to be verified on site by Main Contractor before the start of any shop drawings or work whatsoever either on their own behalf or that of sub-contractors.

Report any discrepancies to the Contract Administrator at once.

This drawing is to be read with all relevant Architect's and Engineer's drawings and other relevant information.

© Ingleton Wood - Jon Boon



Issue Ref:	Date:	Description:	Drawn:
------------	-------	--------------	--------

• Architects
 • Building Surveyors
 • Quantity Surveyors
 • Building Services Consultants

Ingleton Wood

www.ingletonwood.co.uk

- 230 Hutton Road, Boreham, Essex, CM18 8PA
T: 01277 219778 F: 01277 282652 E: brenwood@ingletonwood.co.uk
- 674 The Crescent, Colchester business park, Colchester, Essex, CO4 8YQ
T: 01206 224270 F: 01206 848715 E: colchester@ingletonwood.co.uk
- 434 The London Road & Wood Exchange, Boreham, Essex, E1 8EX
T: 020 7377 0301 F: 020 7377 0401 E: london@ingletonwood.co.uk
- 43 All Saints Green, Norwich, Norfolk, NR1 3LY
T: 01603 888847 F: 01603 820788 E: norwich@ingletonwood.co.uk

Project:

HAMPSTEAD PAROCHIAL SCHOOL

CURATE'S HOUSE - No 1

- EXTENDED SCHOOLS

Drawing Title:

PROPOSED

GROUND FLOOR PLAN


Client:

LONDON BOROUGH OF CAMDEN


Drawn:	Checked:	Date:	Scale:
LAR	TJP	12.10.07	1:50/1:100@A3

Drawing No.	Issue:	Status:
82113/04		☒ Preliminary drawing ☐ Design drawing ☐ Tender drawing ☐ Working drawing

CAD Ref: DO NOT SCALE

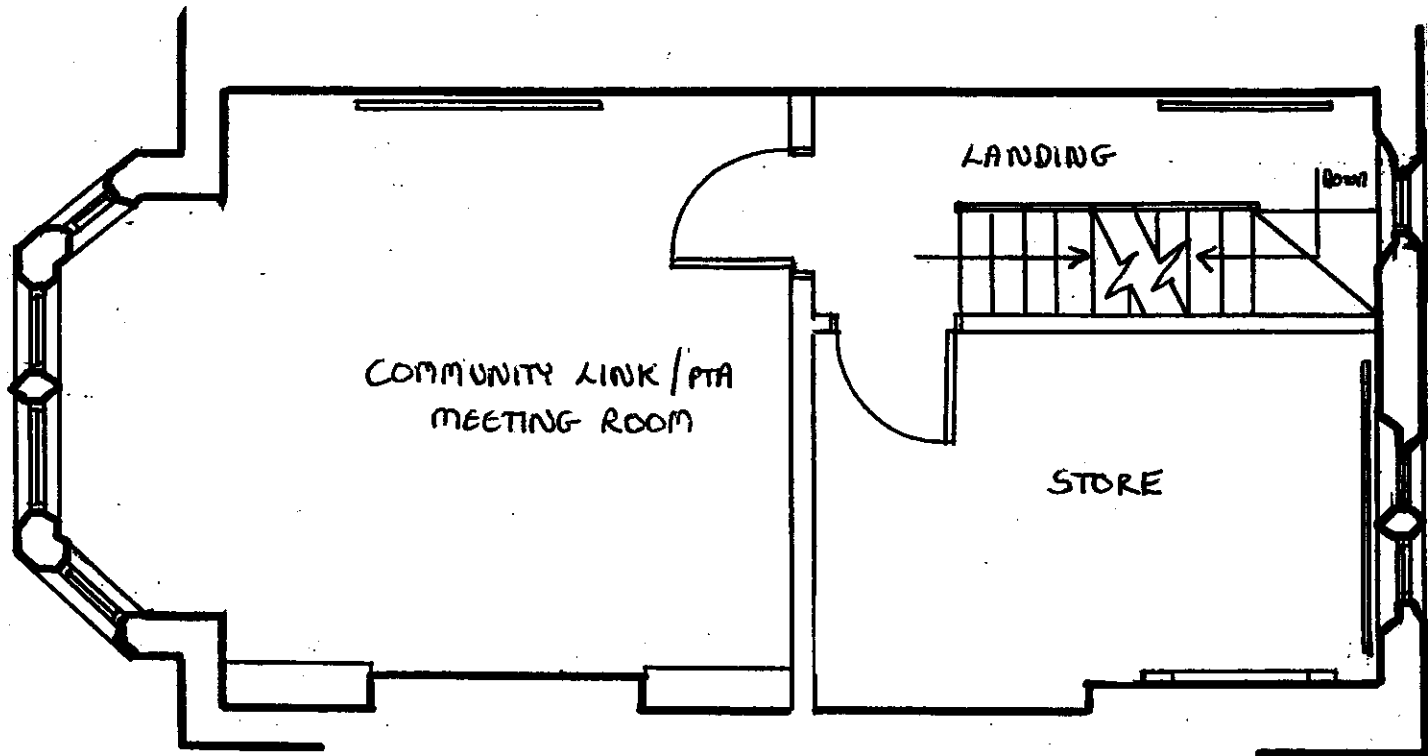

FIRST FLOOR

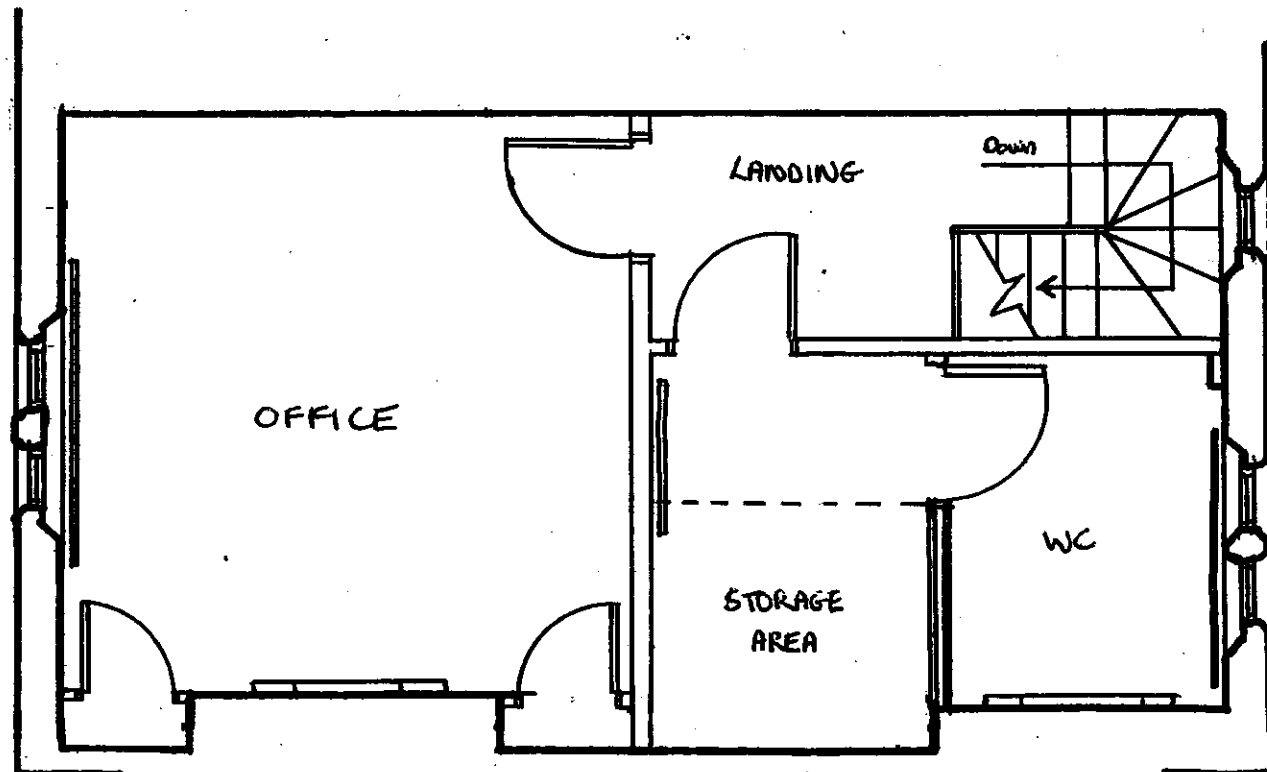

SECOND FLOOR

All dimensions to be verified on site by Main Contractor before the start of any shop drawings or work whatsoever either on their own behalf or that of sub-contractors.

Report any discrepancies to the Contract Administrator at once.

This drawing is to be read with all relevant Architect's and Engineer's drawings and other relevant information.

© Ingleton Wood - Jan Boon



Issue Ref:	Date:	Description:	Drawn:
------------	-------	--------------	--------

- Architects
- Building Surveyors
- Quantity Surveyors
- Building Services Consultants



www.ingletonwood.co.uk

- 230 Hudson Road Sheffield, S10 2BP, Essex, CM15 8PA
T: 01277 219778 F: 01277 262862 E: brenwood@ingletonwood.co.uk
- 674 The Crescent, Colchester Business Park, Colchester, Essex, CO4 9YQ
T: 01206 224270 F: 01206 546716 E: colchester@ingletonwood.co.uk
- 434 The London Frit & Wood Exchange, Rushfold St, E1 6EX
T: 020 7377 0301 F: 020 7377 0401 E: london@ingletonwood.co.uk
- 43 All Saints Green, Norwich, Norfolk, NR1 3LY
T: 01603 868847 F: 01603 828788 E: norwich@ingletonwood.co.uk

Project:
**HAMPSTEAD PAROCHIAL SCHOOL
CURATE'S HOUSE - No 1
- EXTENDED SCHOOLS**

Drawing Title:
**PROPOSED
FIRST + SECOND FLOOR PLAN**

Client:
LONDON BOROUGH OF CAMDEN

Drawn:	Checked:	Date:	Scale:
LAR	TJP	12.10.07	1:50/1:100@A3

Drawing No.	Issue:	Status:
82113 / 05		☒ Preliminary drawing ☐ Design drawing ☐ Tender drawing ☐ Working drawing

CAD Ref: DO NOT SCALE