



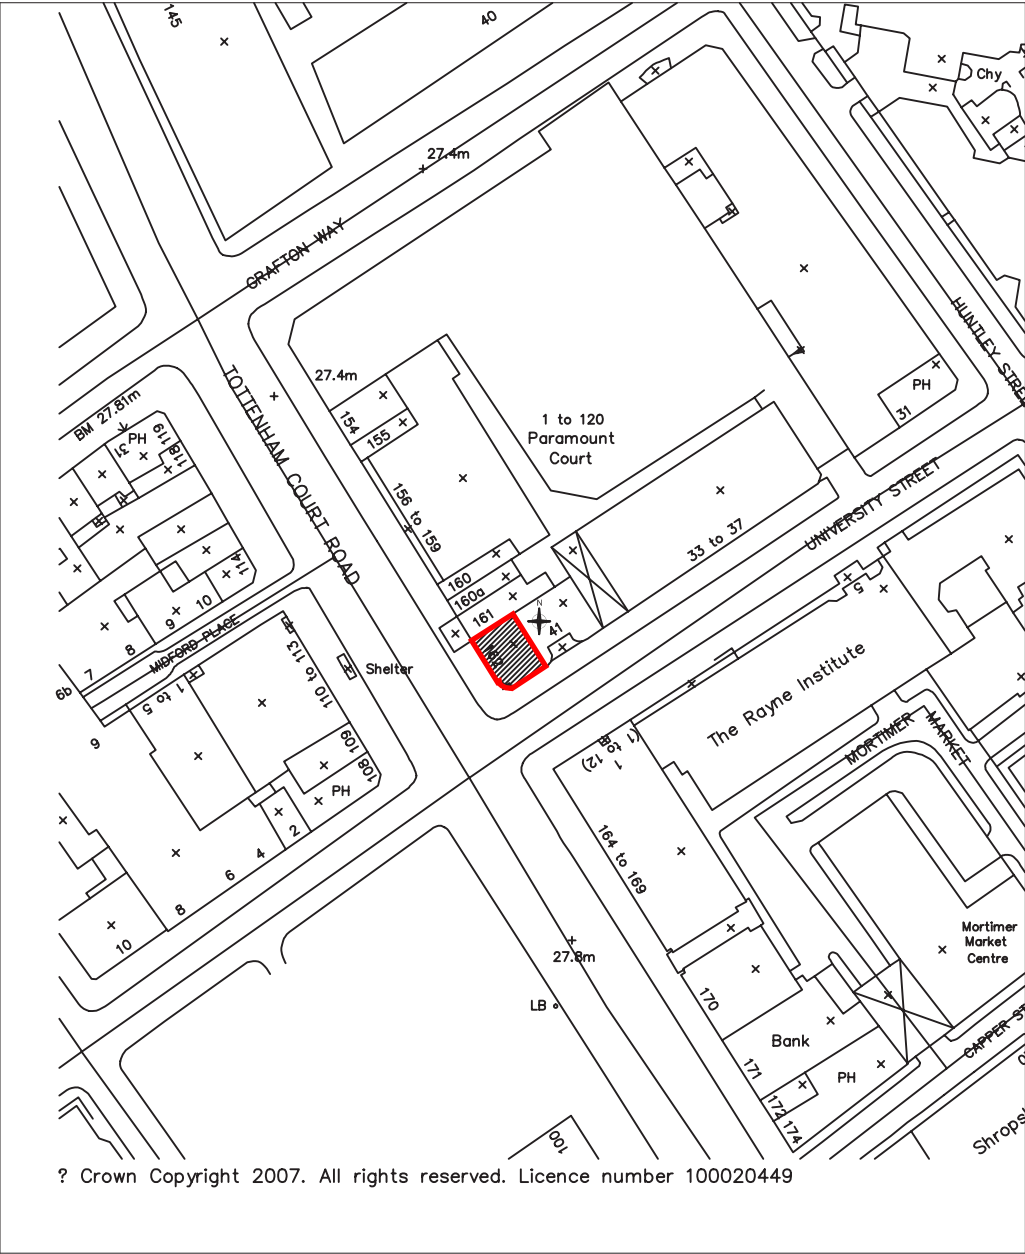


Site Plan 1:250

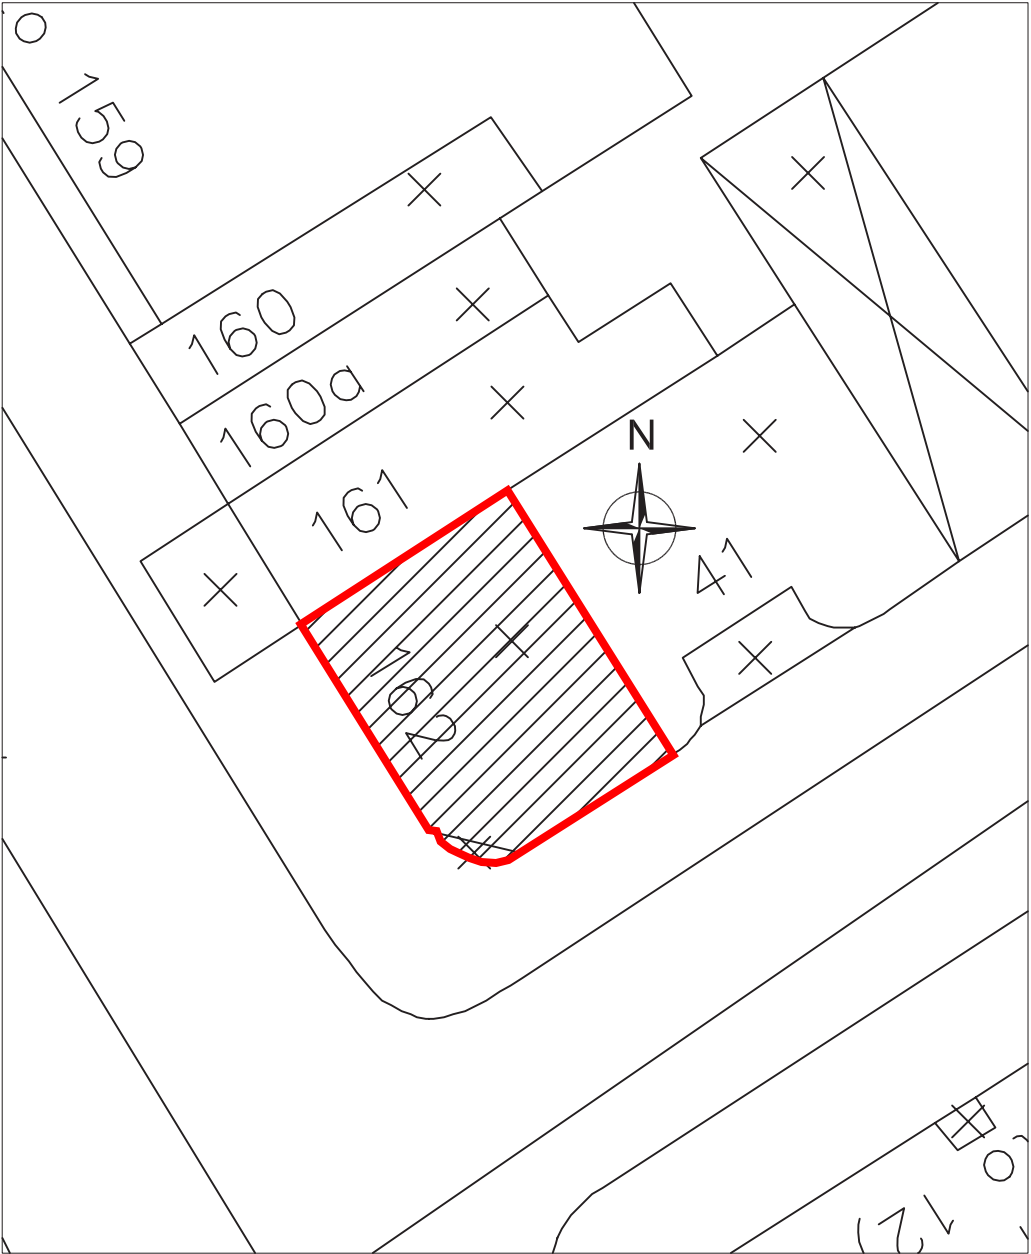


Site Plan 1:1250

all clear designs ltd. © 3 Devonshire Mews London W4 2HA Tel: 020 8400 5093 Fax: 020 8400 5094 email: mail@allclear.co.uk	Project The Japanese Canteen 162 Tottenham Ct Rd, London X:\Japanese Canteen Tottenham Court Road 07019\Drawings\Paper\1002 Site Plan A4.dwg	Drawing Title Site Plan	Scale 1:250 & 1:1250	Job. no. A407019	Rev. no.
			Date 27.09.07	Dwg. no. 1002	

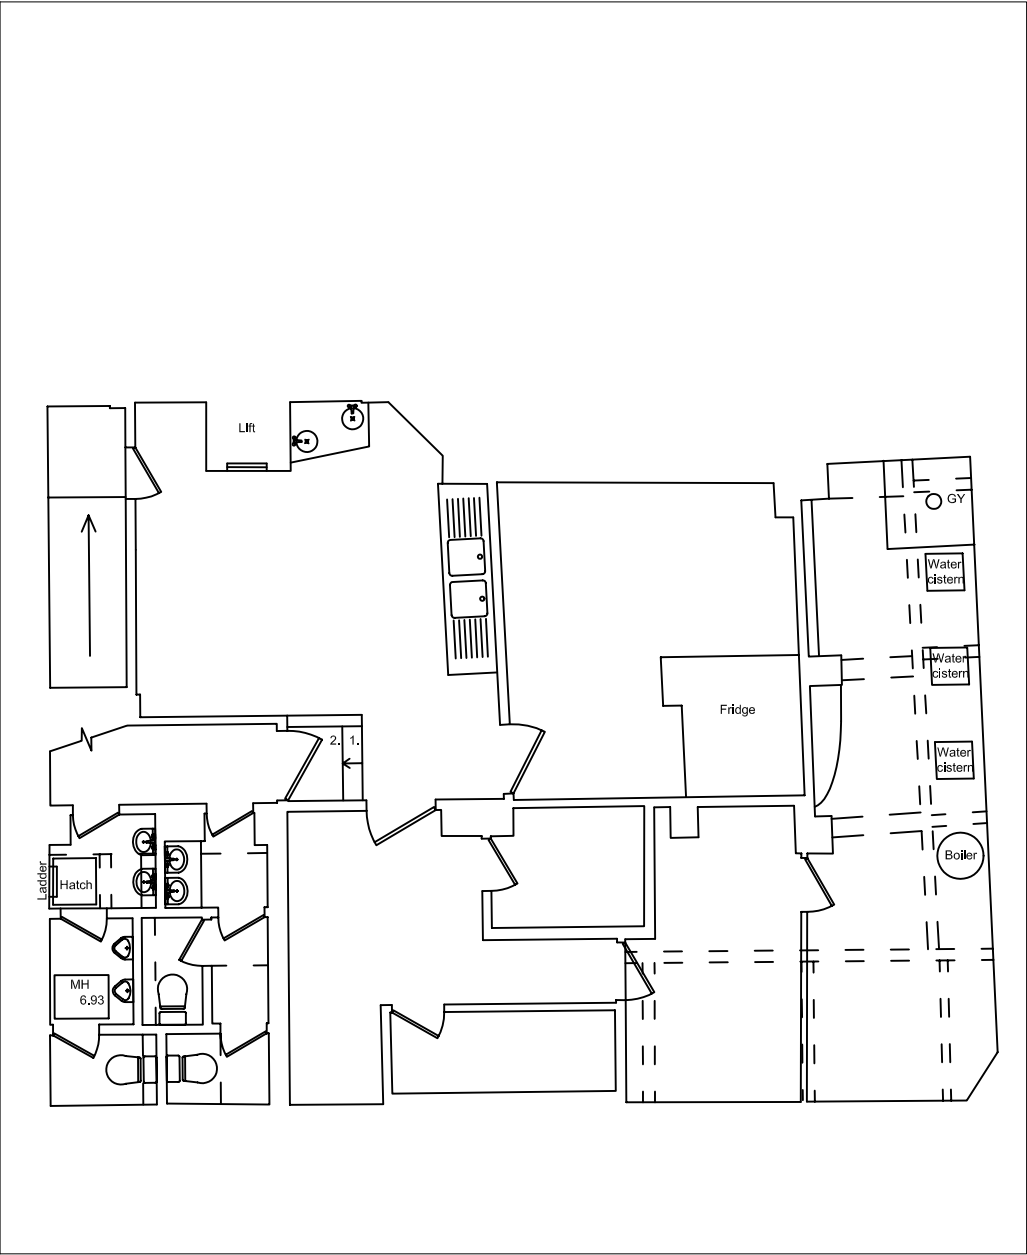


Existing Basement Plan

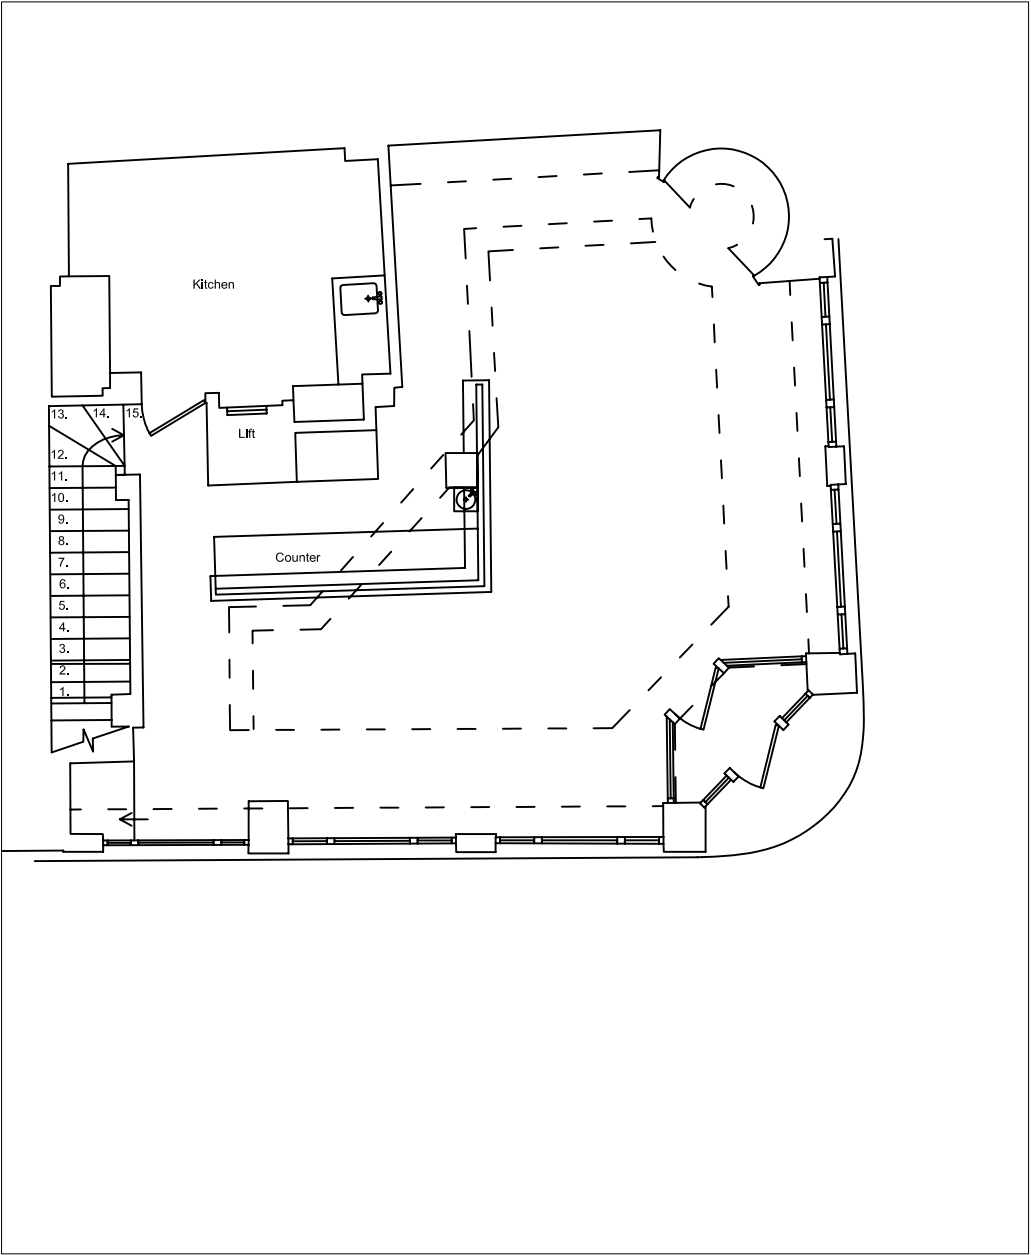

Existing Ground Floor Plan

all clear designs ltd. © 3 Devonshire Mews London W4 2HA Tel: 020 8400 5093 Fax: 020 8400 5094 email: mail@allclear.co.uk	Project The Japanese Canteen 162 Tottenham Ct Rd, London X:\Japanese Canteen Tottenham Court Road 07019\Drawings\Paper\1061 Ex Plans A4 Planning Submission.dwg	Drawing Title Existing Plans	10010002000 mm		
			Scale 1:100 A4	Job. no. 07019	Rev. no.
			Date 12.10.07	Dwg. no. 1062	

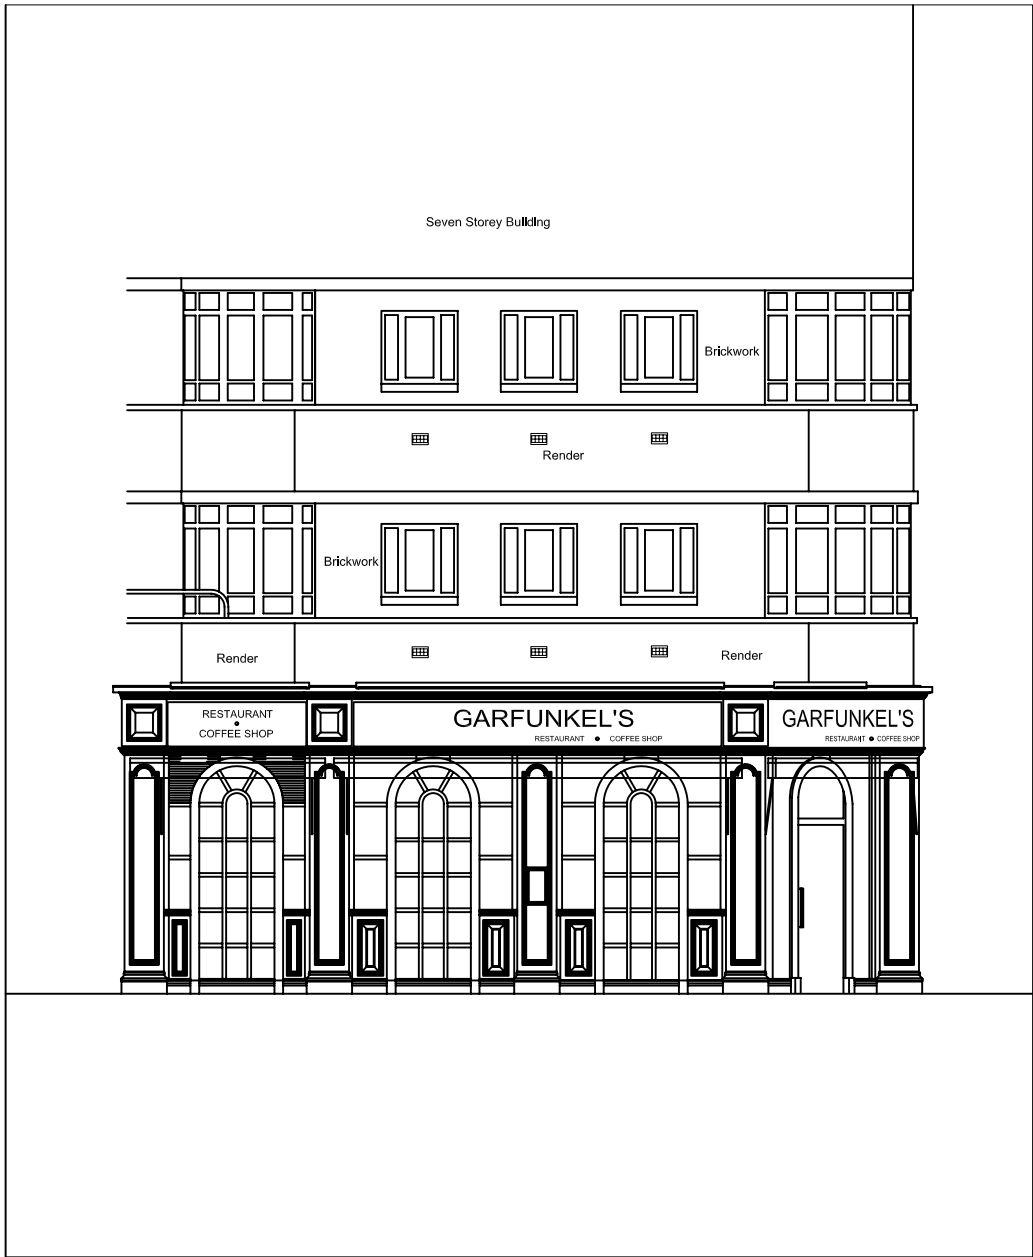


Existing West Elevation




Existing South Elevation



all clear designs ltd. © 3 Devonshire Mews London W4 2HA Tel: 020 8400 5093 Fax: 020 8400 5094 email: mail@allclear.co.uk	Project The Japanese Canteen 162 Tottenham Ct Rd, London X:\Japanese Canteen Tottenham Court Road 07019\Drawings\Paper\1062 Ex Elevations A4 Planning Submission.dwg	Drawing Title Existing Elevations	Scale 1:100 A4	Job. no. 07019	Rev. no.
			Date 27.09.07	Dwg. no. 1032	

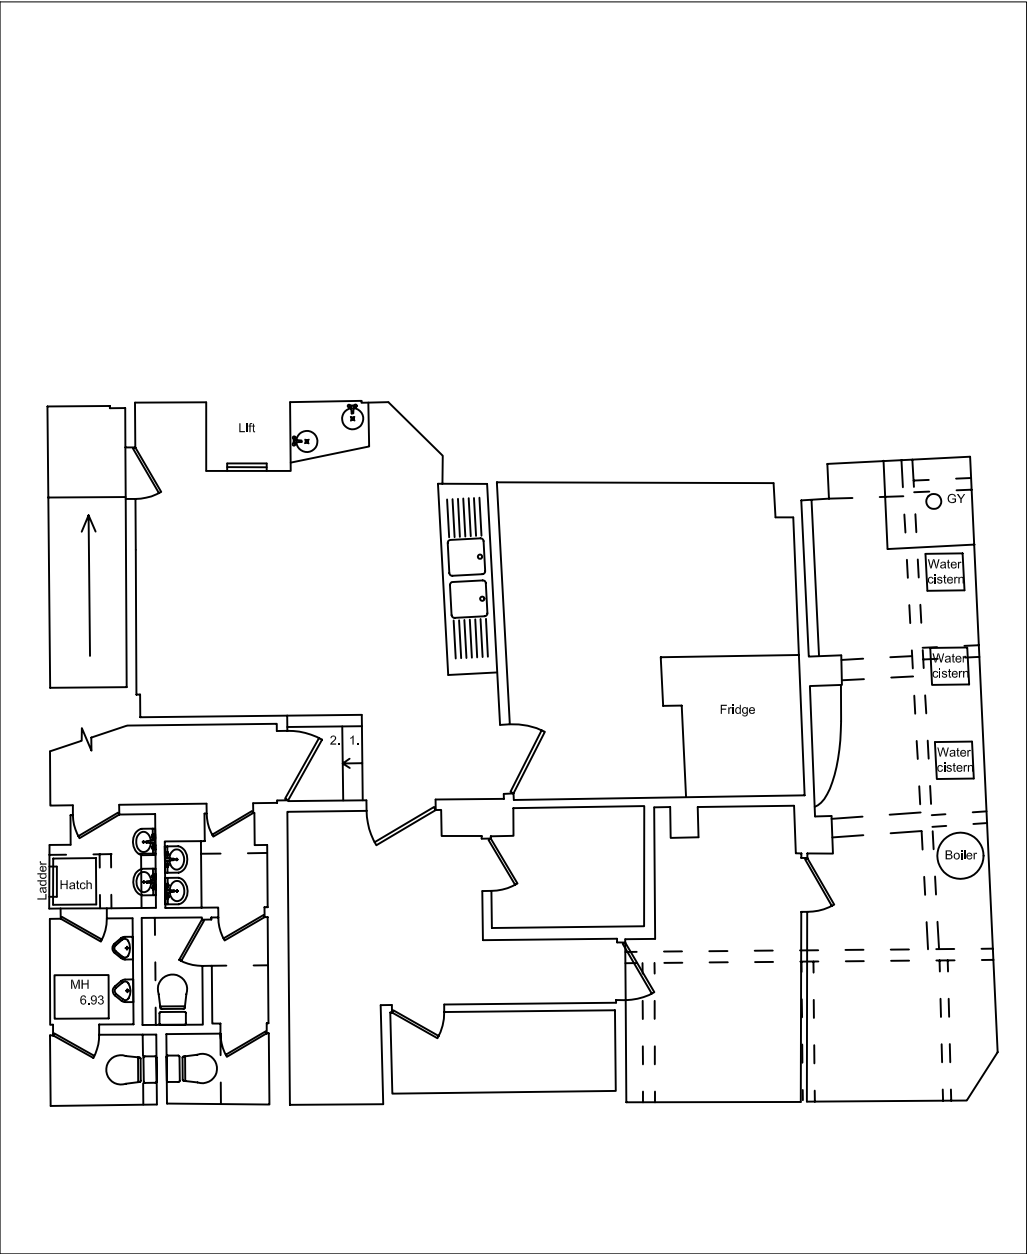


Existing Basement Plan (no changes to layout)

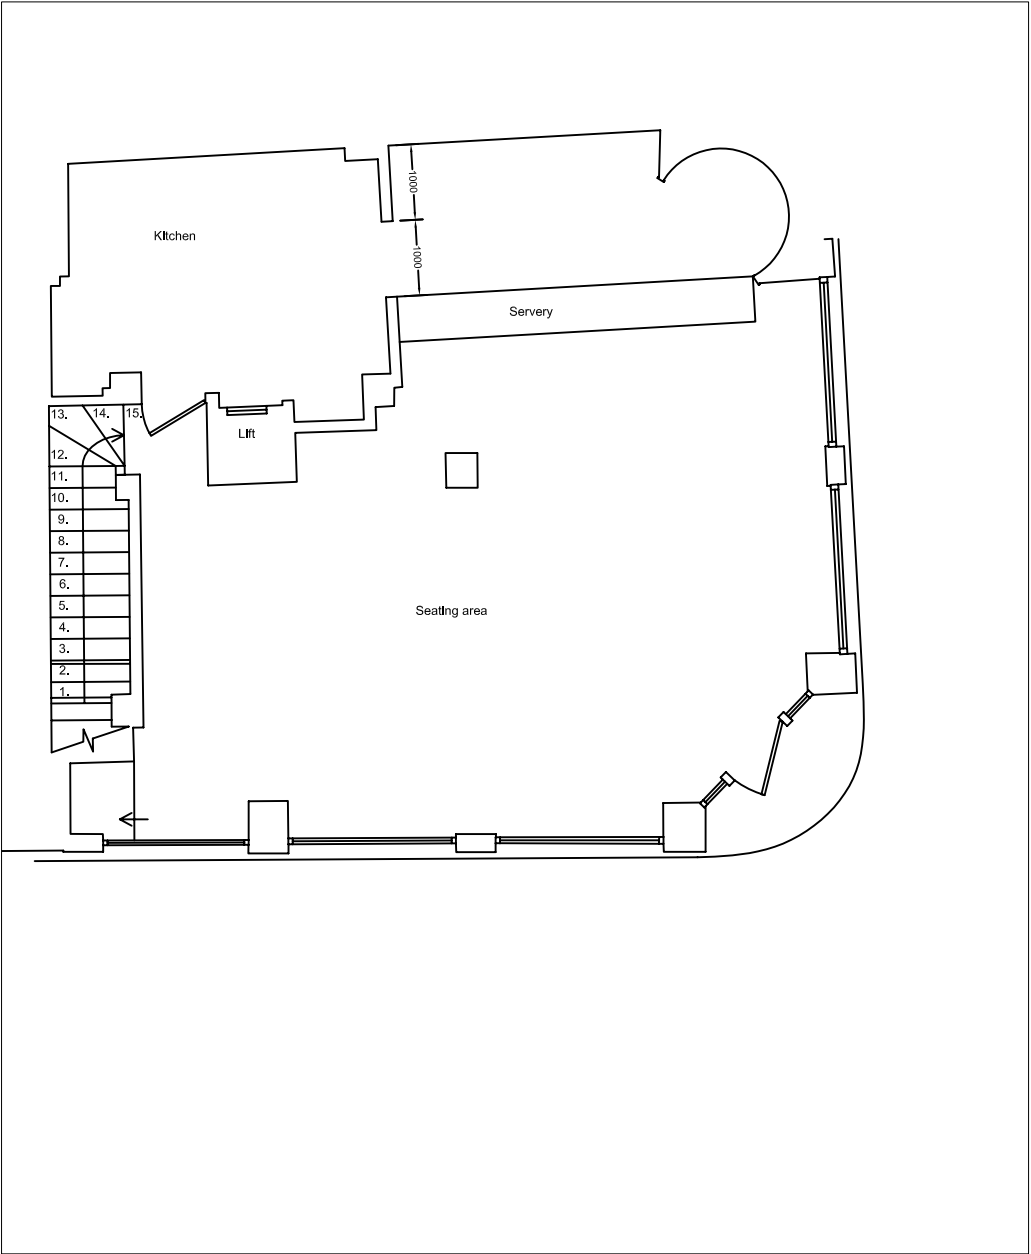

Proposed Ground Floor Plan

all clear designs ltd. © 3 Devonshire Mews London W4 2HA Tel: 020 8400 5093 Fax: 020 8400 5094 email: mail@allclear.co.uk	Project The Japanese Canteen 162 Tottenham Ct Rd, London X:\Japanese Canteen Tottenham Court Road 07019\Drawings\Paper\2061 Proposed Plans A4 Planning Submission.dwg	Drawing Title Existing Basement Plan (no changes) & Proposed Ground Floor Plan	100 1000 2000 mm		
			Scale 1:100 A4	Job. no. 07019	Rev. no.
			Date 15.10.07	Dwg. no. 2061	

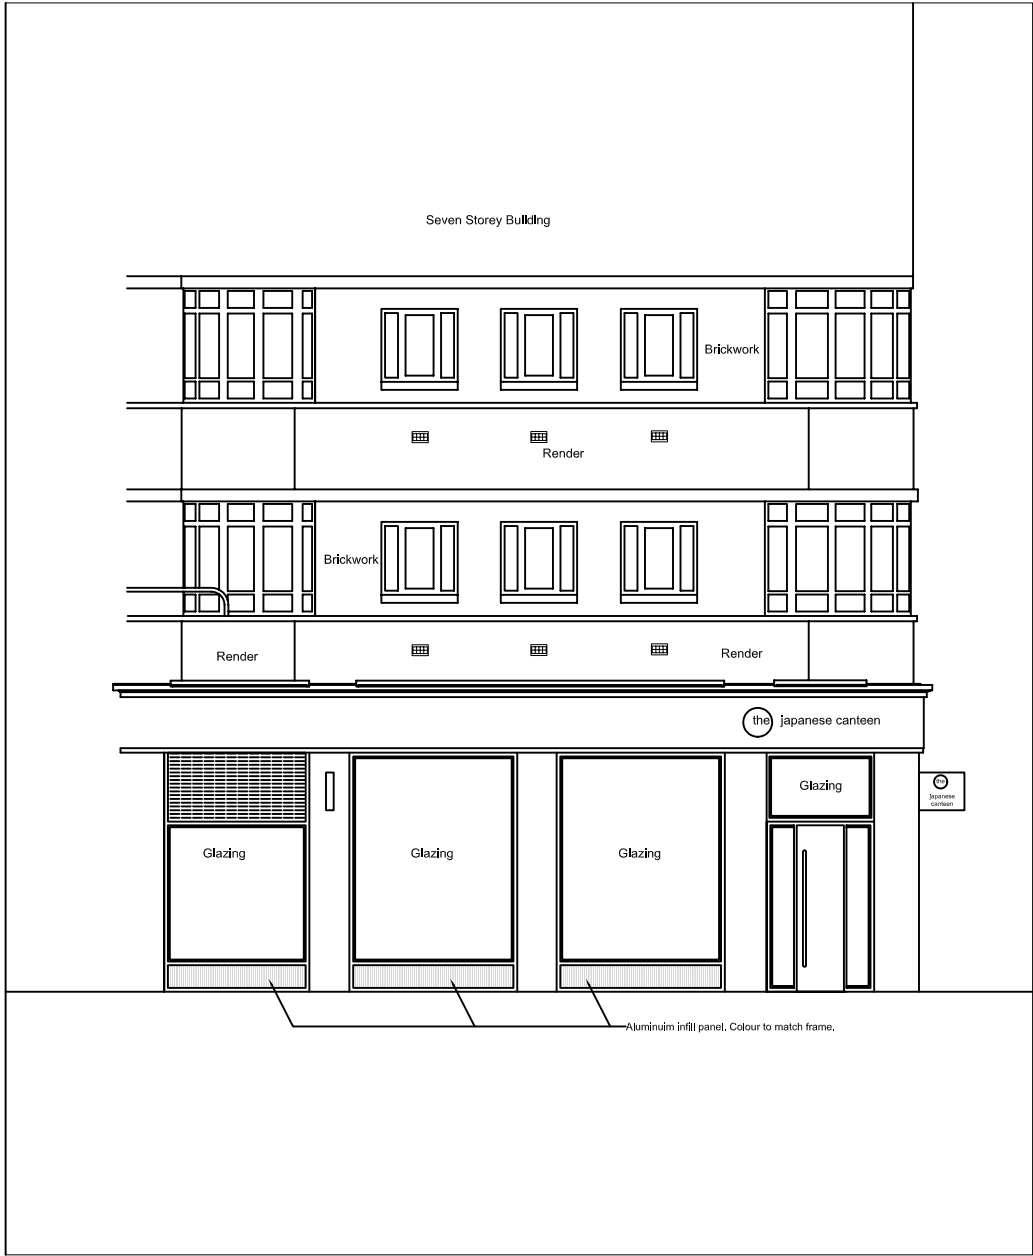

Proposed West Elevation



Proposed South Elevation

all clear designs ltd. © 3 Devonshire Mews London W4 2HA Tel: 020 8400 5093 Fax: 020 8400 5094 email: mail@allclear.co.uk	Project	Drawing Title	Scale	Job, no.	Rev. no.
	The Japanese Canteen 162 Tottenham Ct Rd, London	Proposedd Elevations	1:100 A4	07019	
	X:\Japanese Canteen Tottenham Court Road 07019\Drawings\Paper\2062 Proposed Elevations A4 Planning Submission.dwg		Date	Dwg. no.	
			15.10.07	2062	