

O.S. Location Plan 1:1250




Front Elevation of no.34 Queens Grove



Rear Elevation of no.34 Queens Grove



Bay Window of no.34 Queens Grove

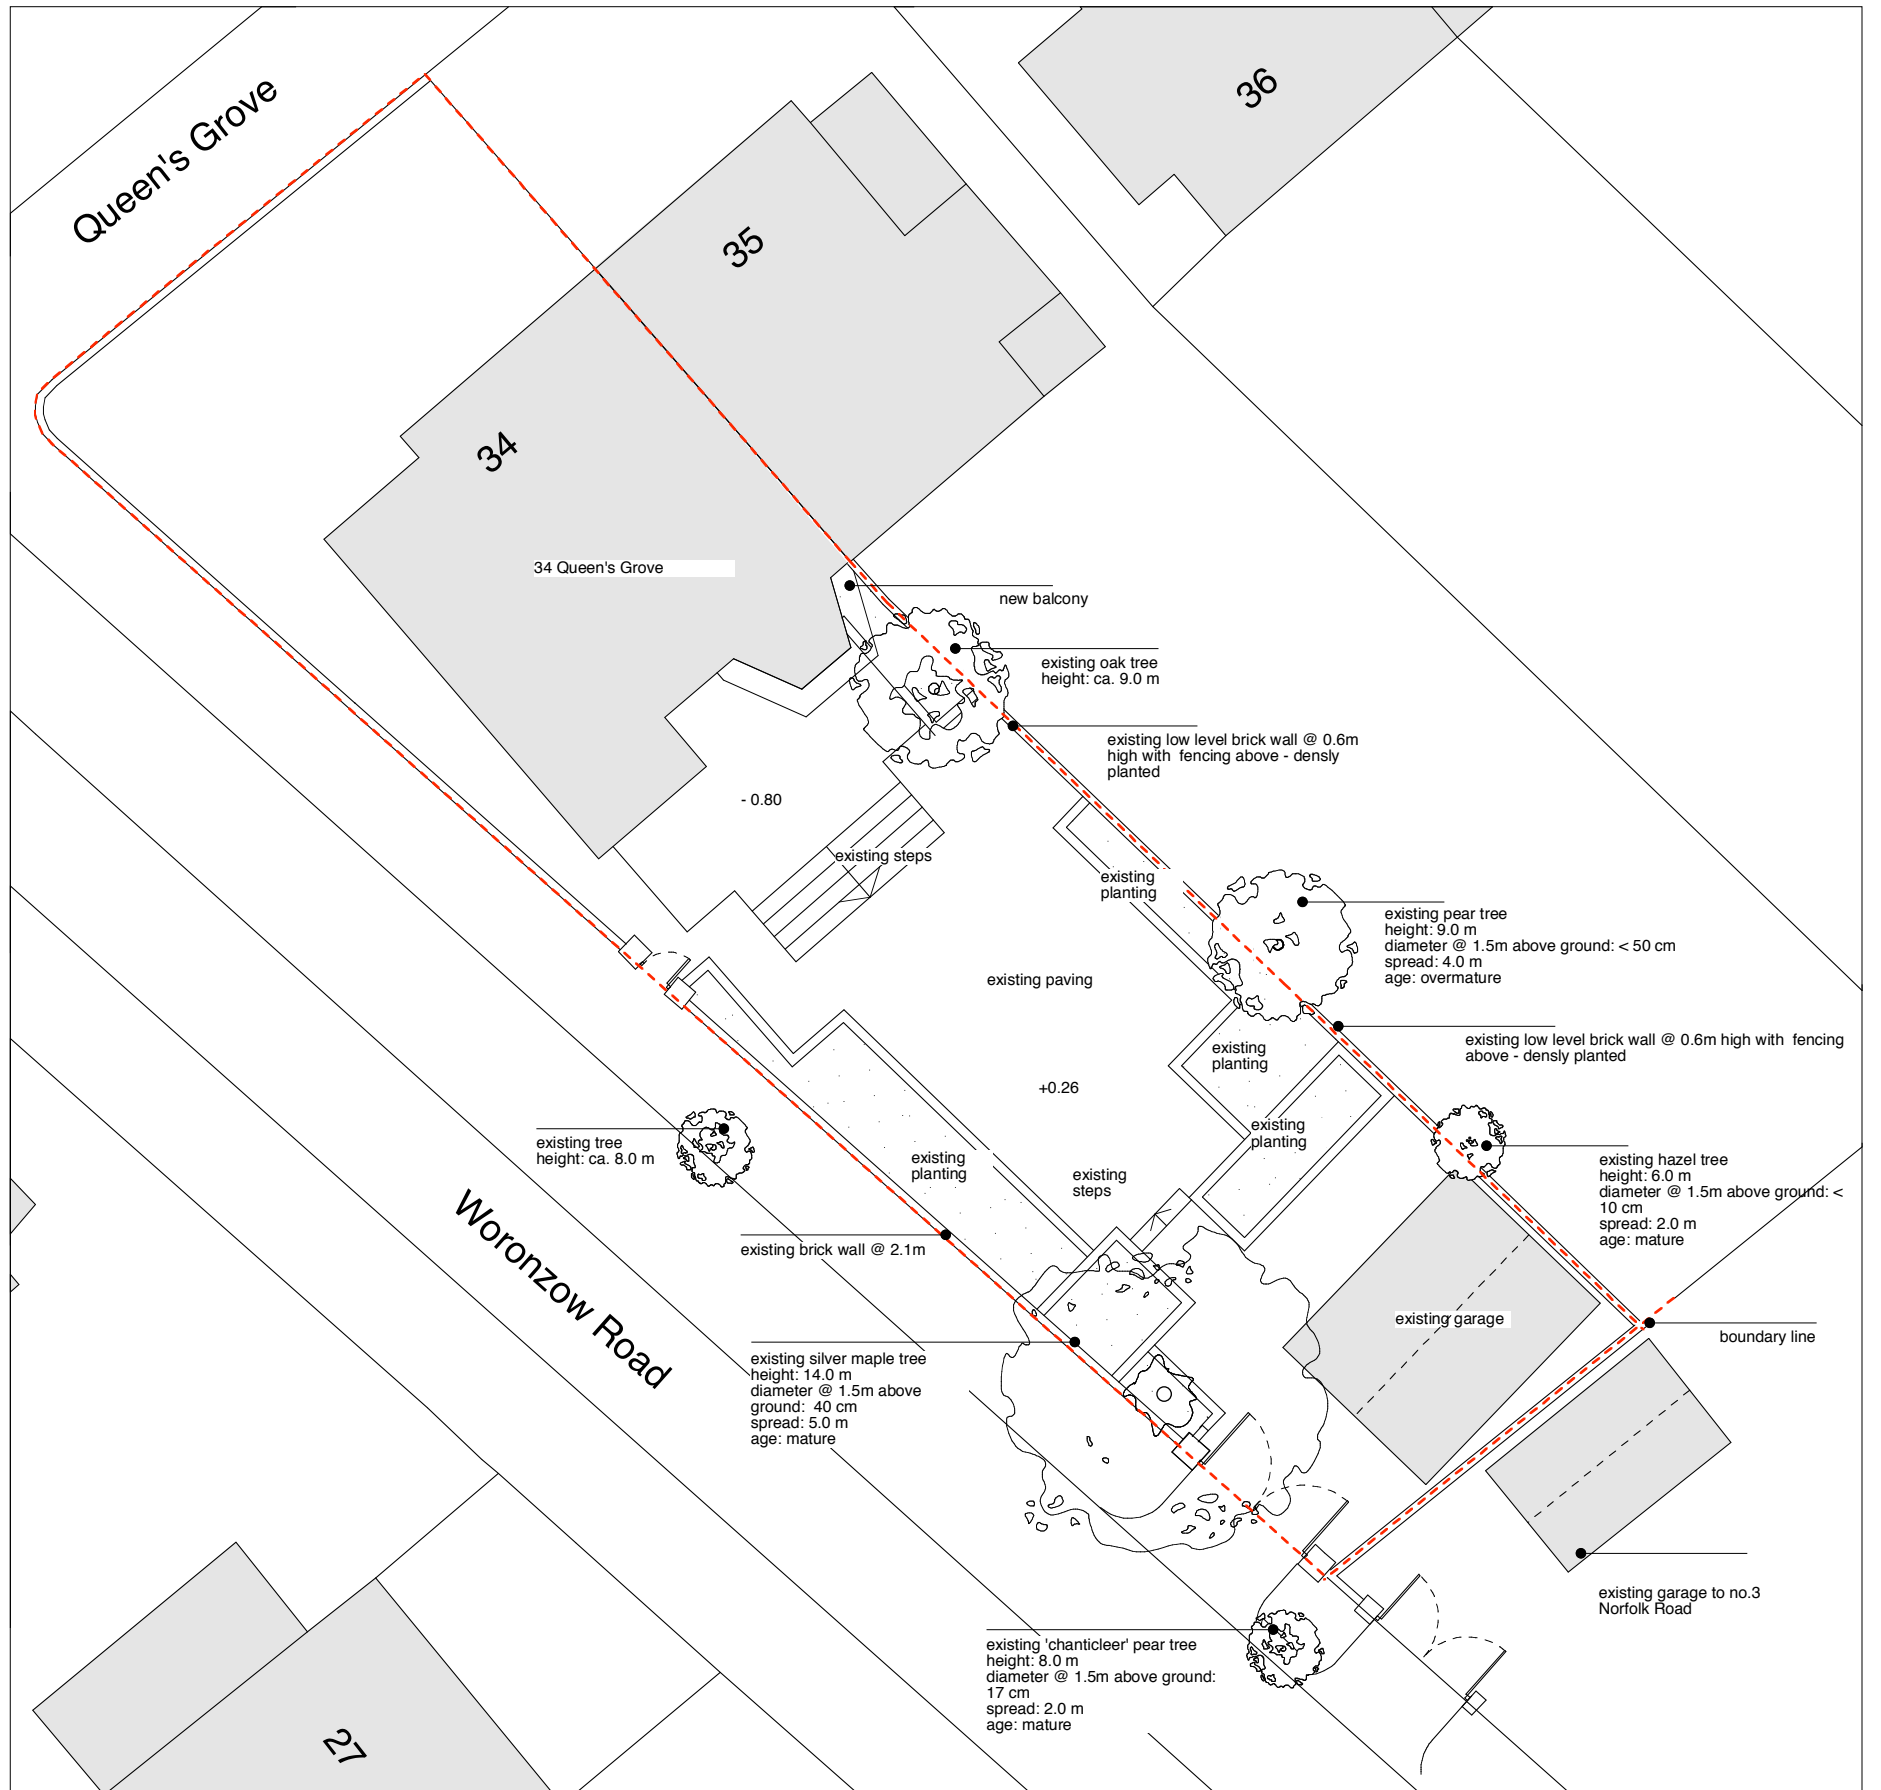

Site Plan 1:200

PLANNING

Site Photographs - as existing

<div>Notes</div> <div>1. Do not scale 2. Read figured dimensions only 3. If in any doubt ask</div> <div>© Copyright Reserved</div>	<div>Revisions</div>	<div><div></div><div>N</div></div>	<div>Key</div>										<div><div><div>i</div><div>b</div></div><div>inglis badrashi</div><div>11 WELLS MEWS LONDON W1T 3HD TEL 020 75 80 89 06 FAX 020 75 36 99 51</div></div>
			<div>Client</div> <div>Lesley Clarke</div>	<div>Project</div> <div>Balcony 34 Queen's Grove NW8 6HN</div>	<div>Date</div> <div>Feb 07</div>	<div>Drawn by</div> <div>IH</div>	<div>Scale</div> <div>1: 200 at A3 1:1250 at A3</div>	<div>Drawing</div> <div>OS Plan, Site Plan and Photos</div>	<div>Ref.</div> <div>411 B/P 01</div>				