


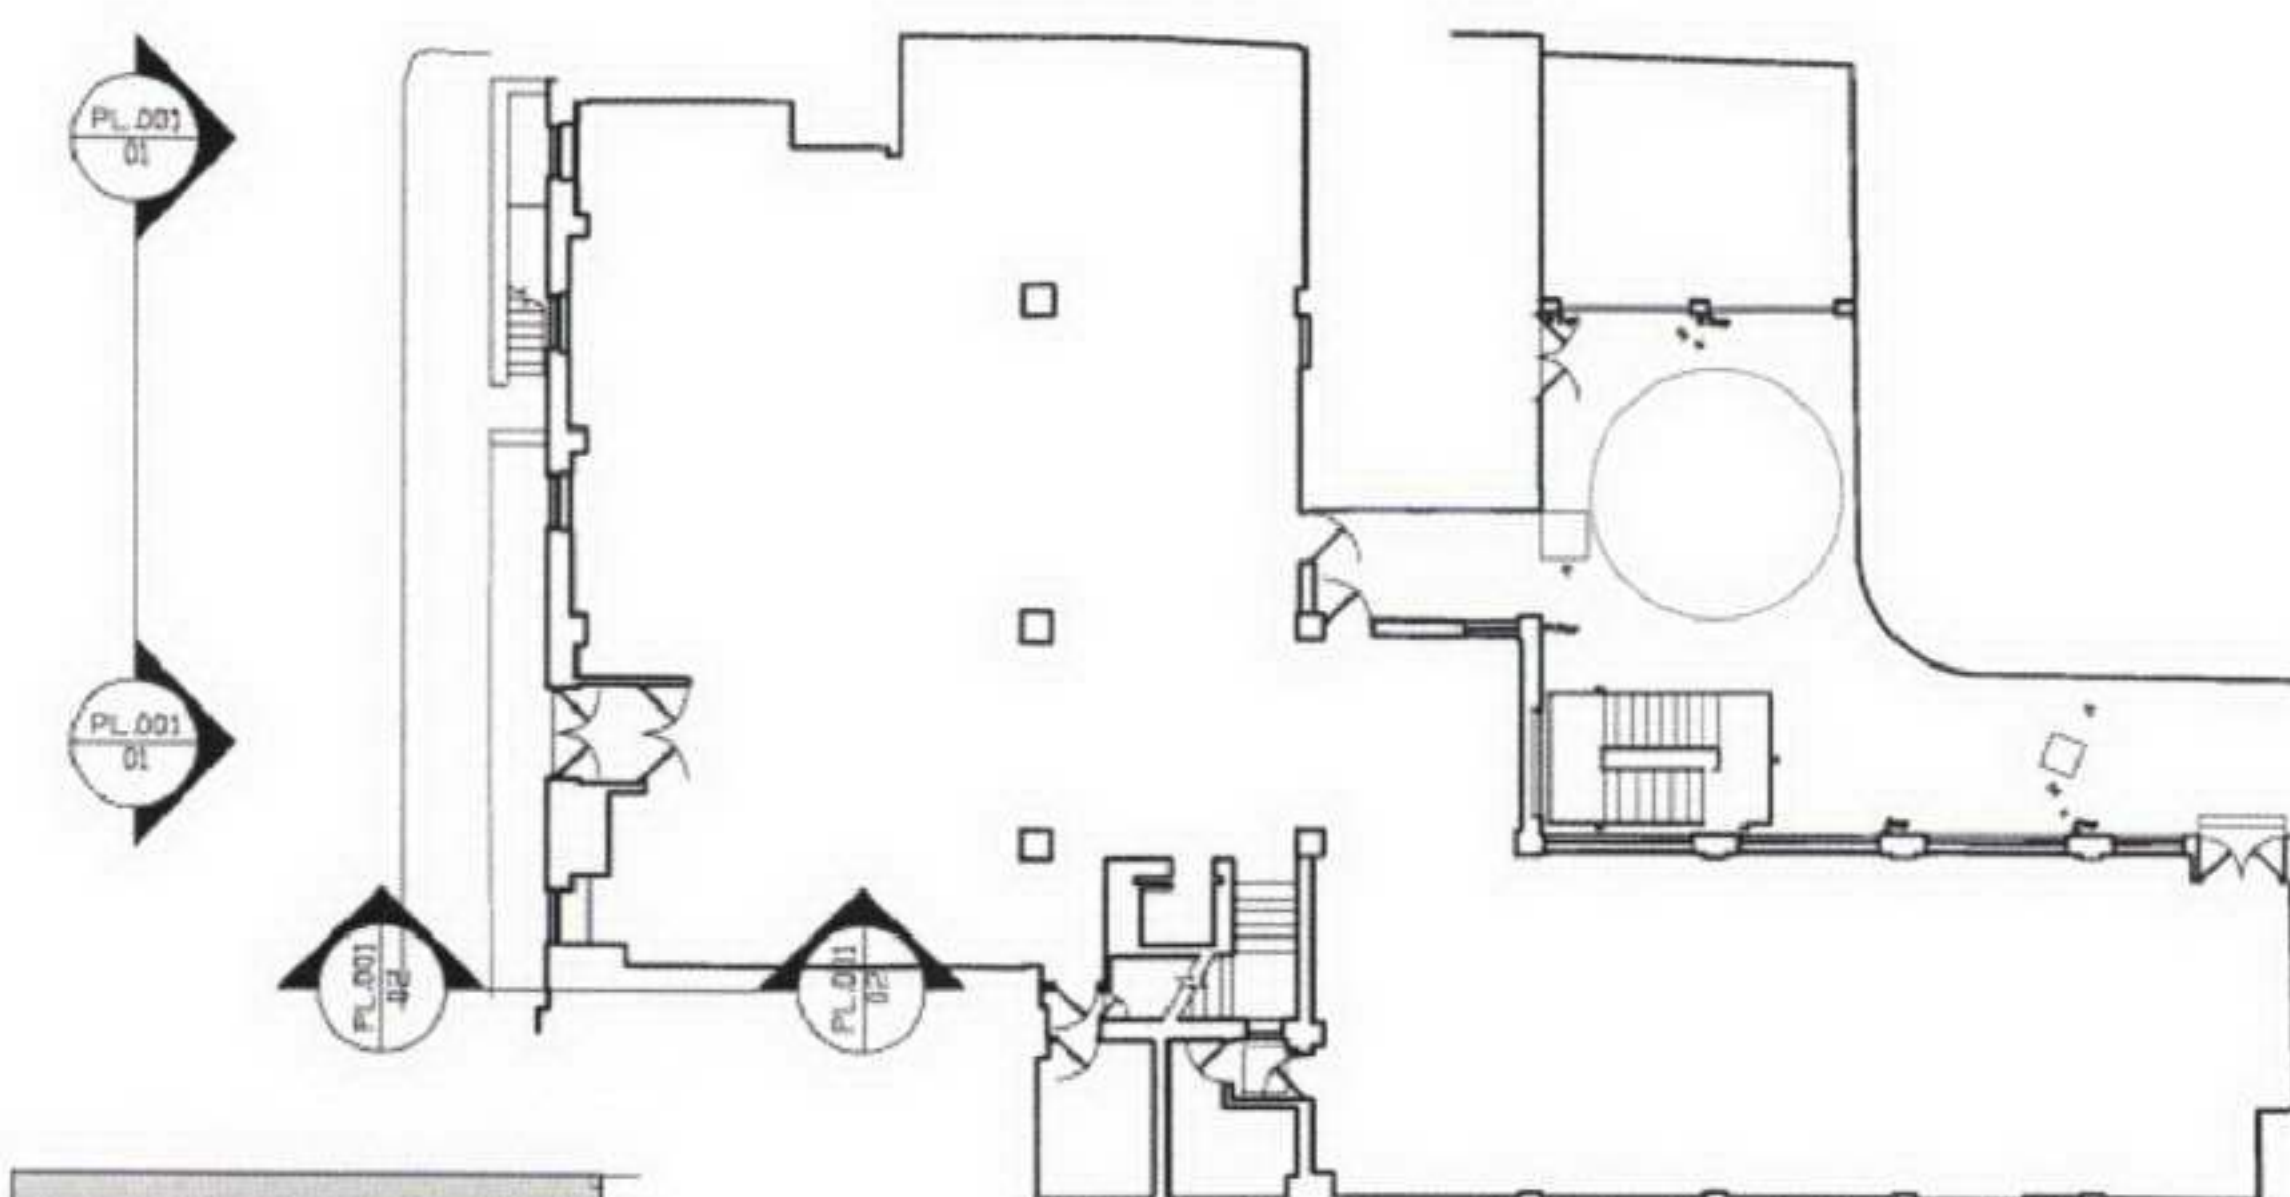

- KEY**
- EXISTING SHROUDING
 - 1. Proposed timber painted hoarding

FOR PLANNING

Rev.	Description.	By	Date
-	-	MS	12.07.07

Client
Draco property 1 LLP

Project
6-10 Whitfield Street

Title
Proposed front Elevation hoarding

Drawing No.	Rev.
0503 PL.001	-


Scale	Date	Drawn	Checked
1:50 @ A1	12.04.07	CC	DD

BARR GAZETAS

Eastgate House
16-19 Eastcastle Street
London W1W 8DA
t: 020 7636 5581 f: 020 7636 6865
www.barrgazetas.com

01
PL001 Front elevation
Scale 1:50 @ A1


02
PL001 Side elevation
Scale 1:50 @ A1

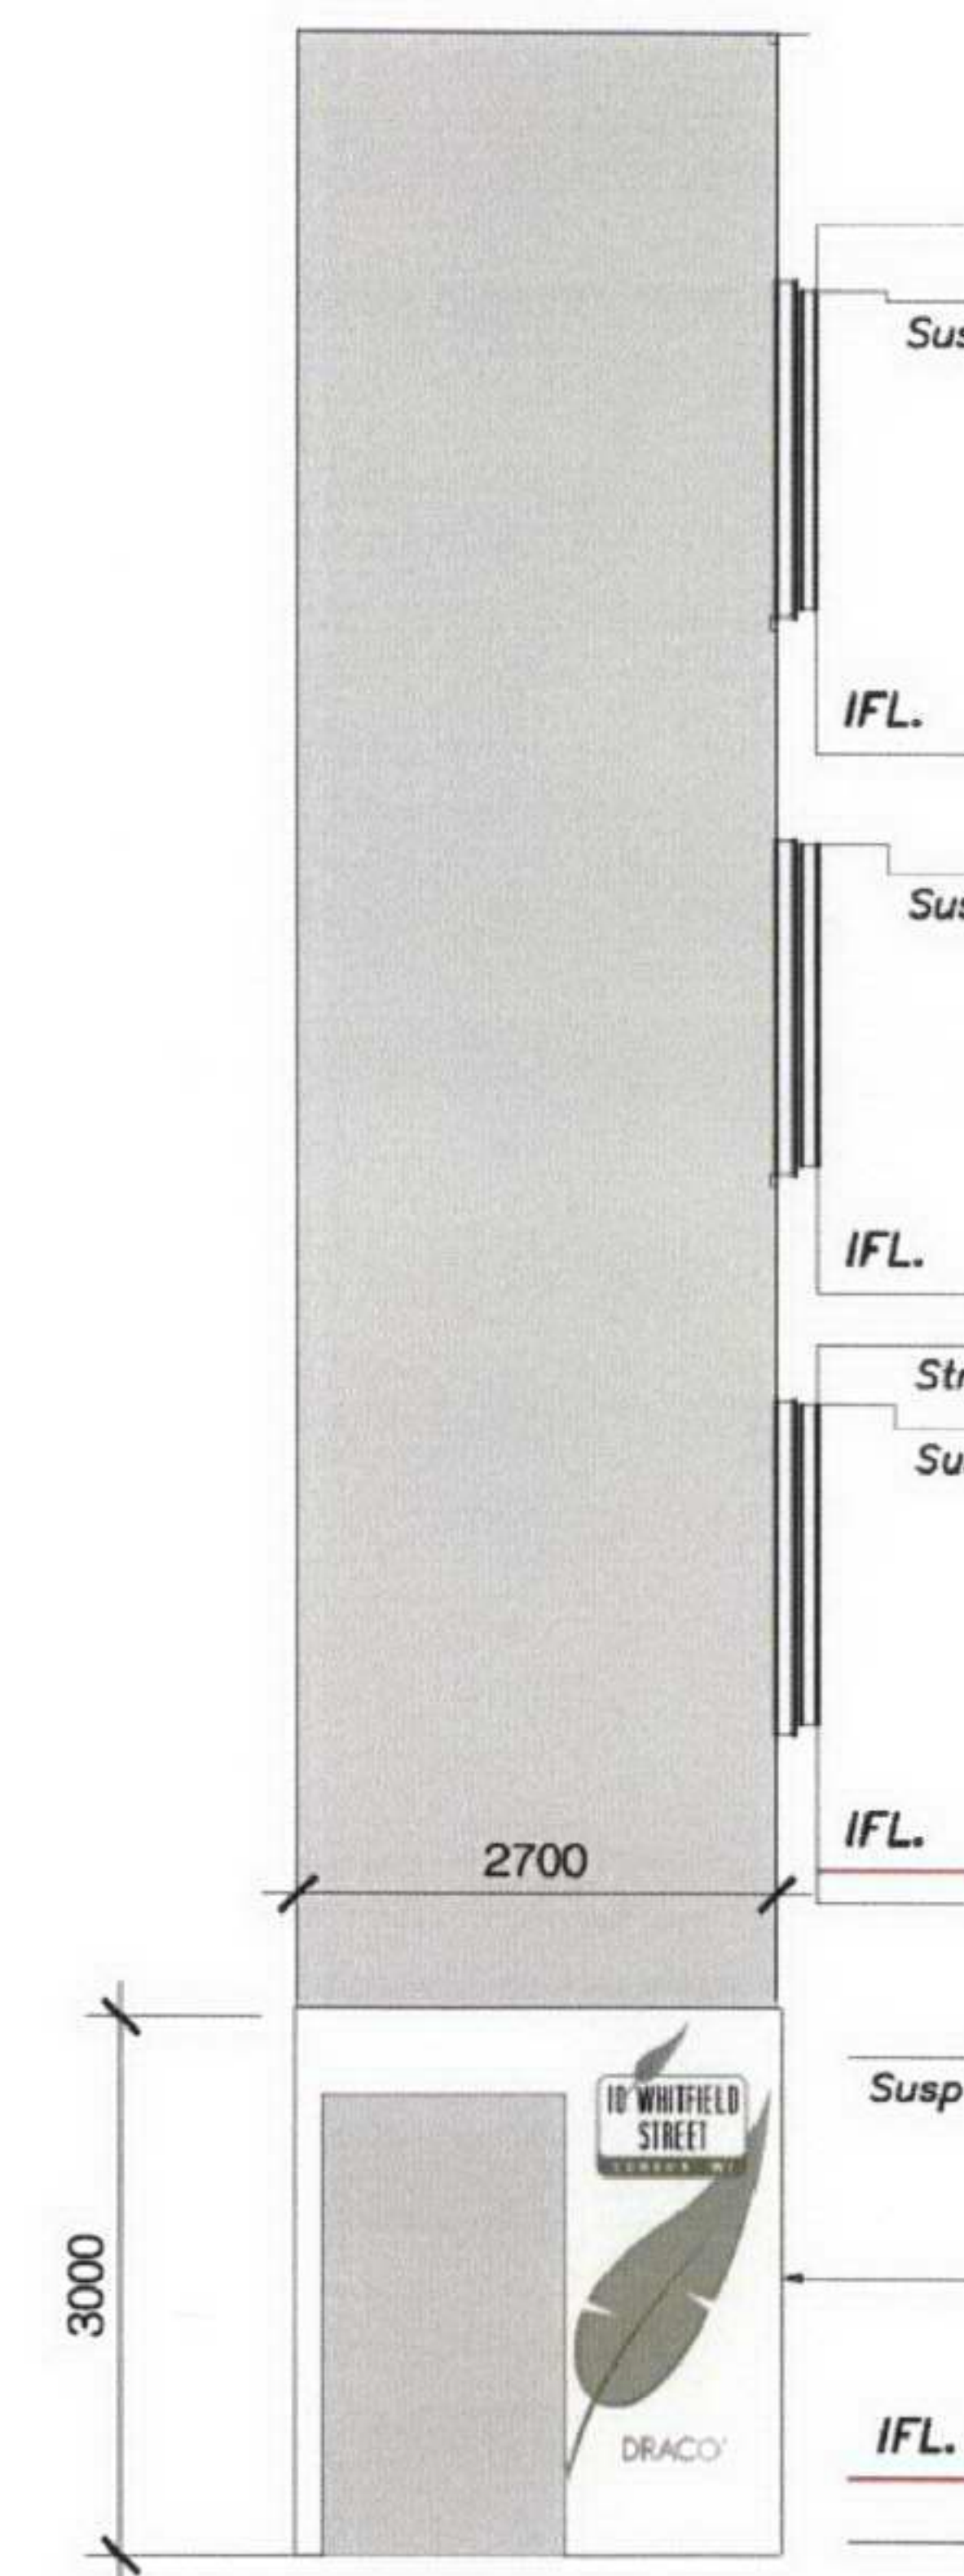



01. VIEW OF 6-10 WHITFIELD STREET WITH PROPOSED HOARDING

Do not scale from this drawing.
Contractor to take and check all dimensions on site before work commences.
Discrepancies to be reported to the architect.
Subcontractor to verify all dimensions on site before making a shop drawing commencing manufacture.
This drawing is copyright. (c) 2006

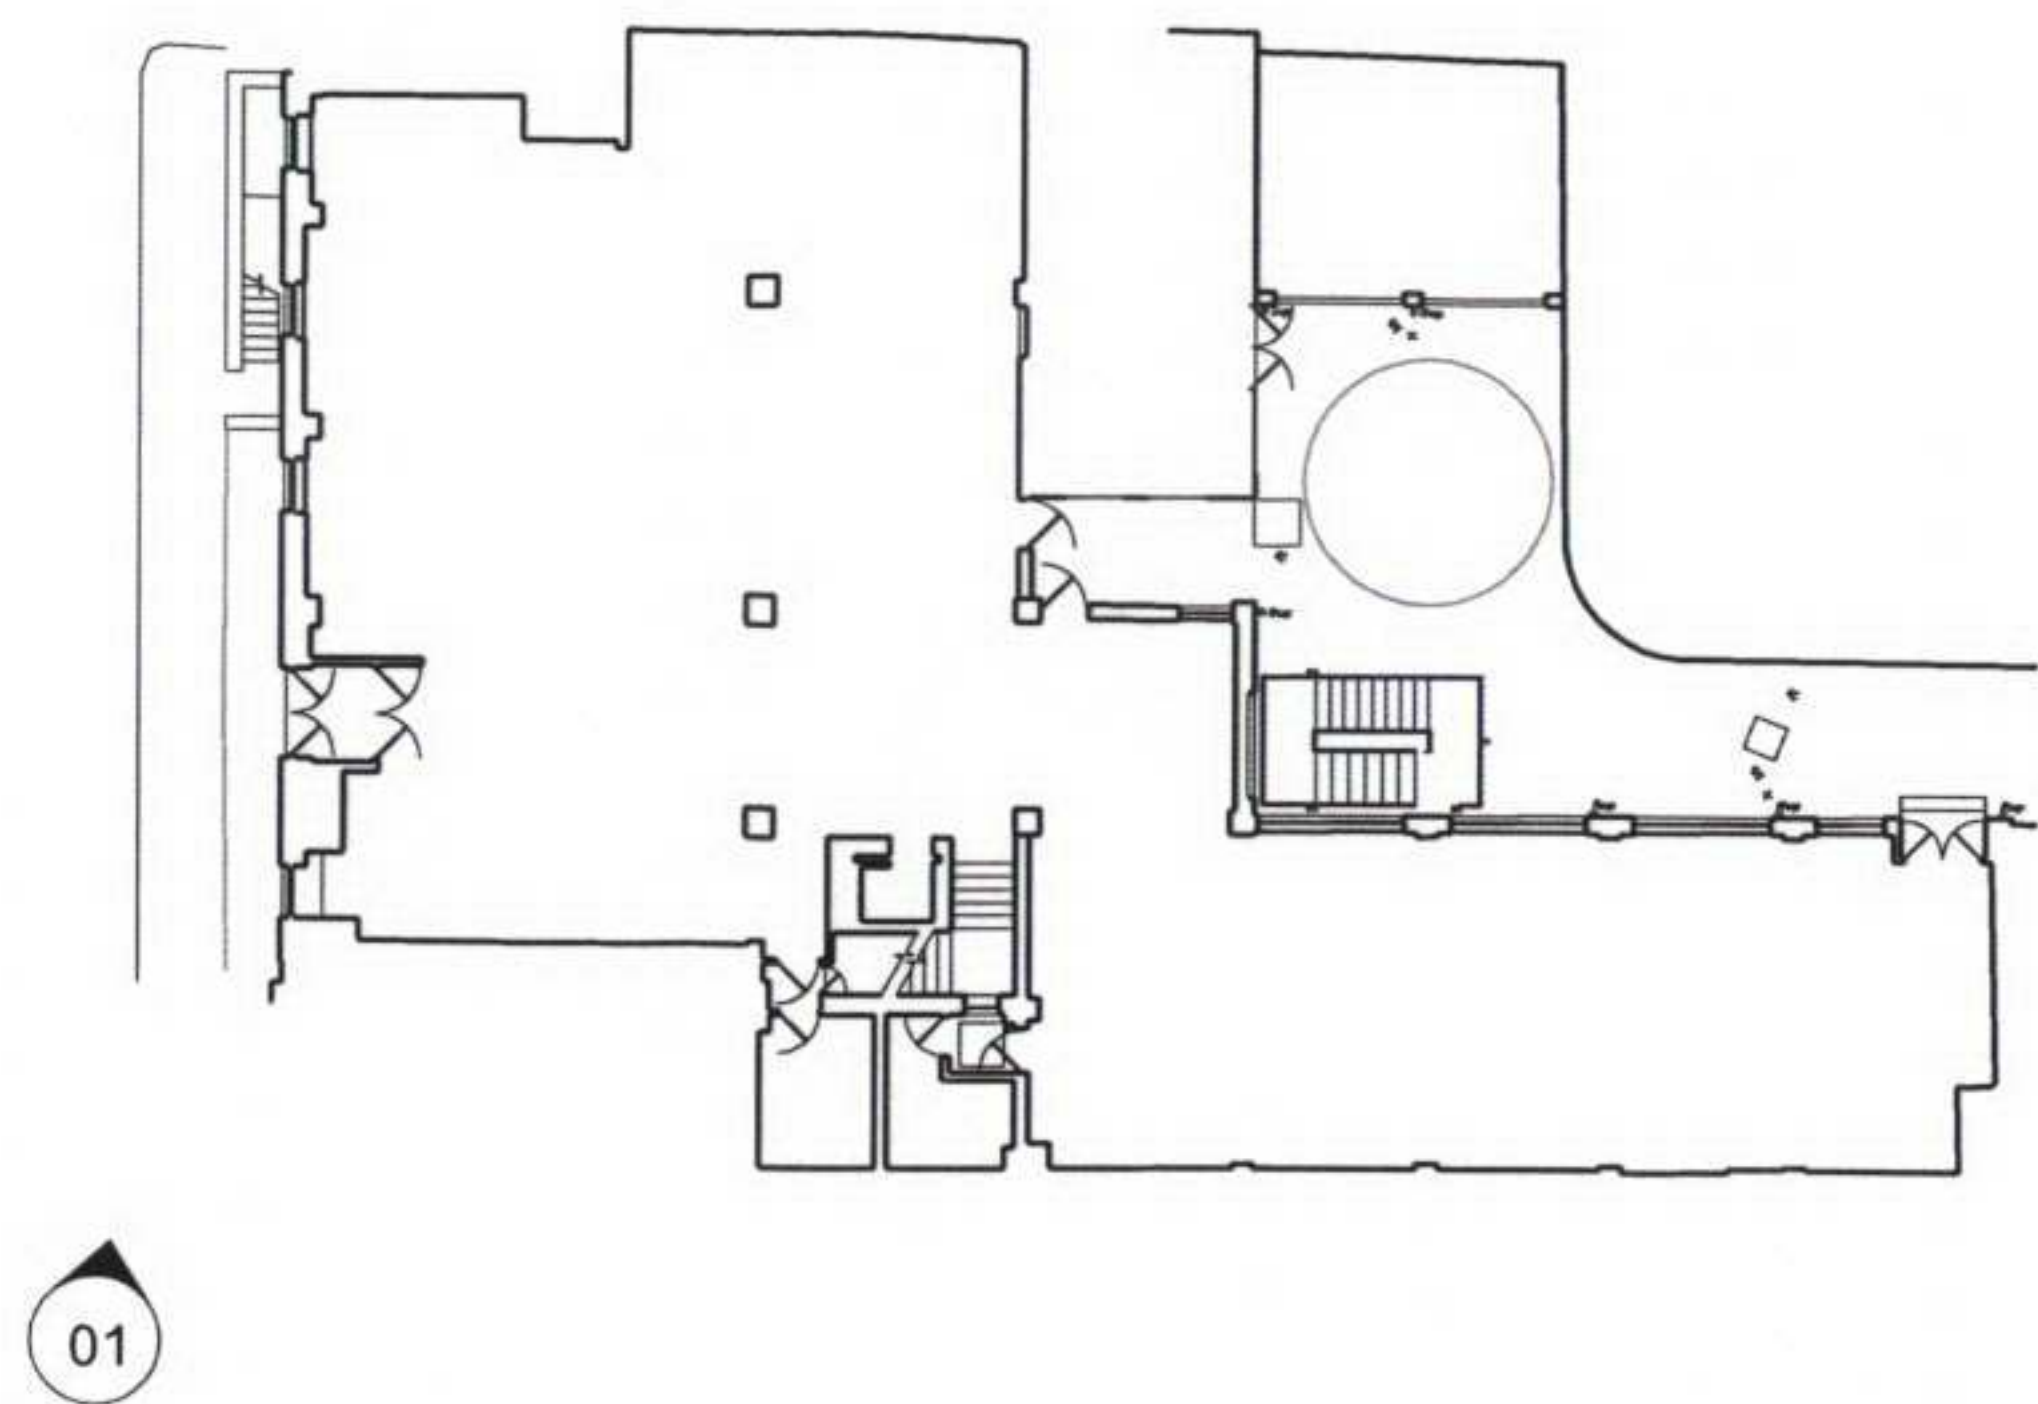

FOR PLANNING			
Rev.	Description	By	Date
-	-	MS	12.07.07
Client			
Draco property 1 LLP			
Project			
6-10 Whitfield Street			
Title			
Proposed site photo			
Drawing No.		Rev.	
0503 PL.002		-	
Scale	Date	Drawn	Checked
1:50 @ A1	12.04.07	CC	DD
1:100 @ A3			
BARR GAZETAS			
Eastgate House 16-19 Eastcastle Street London W1W 8DA t: 020 7636 5581 f: 020 7636 6865 www.barrgazetas.com			