




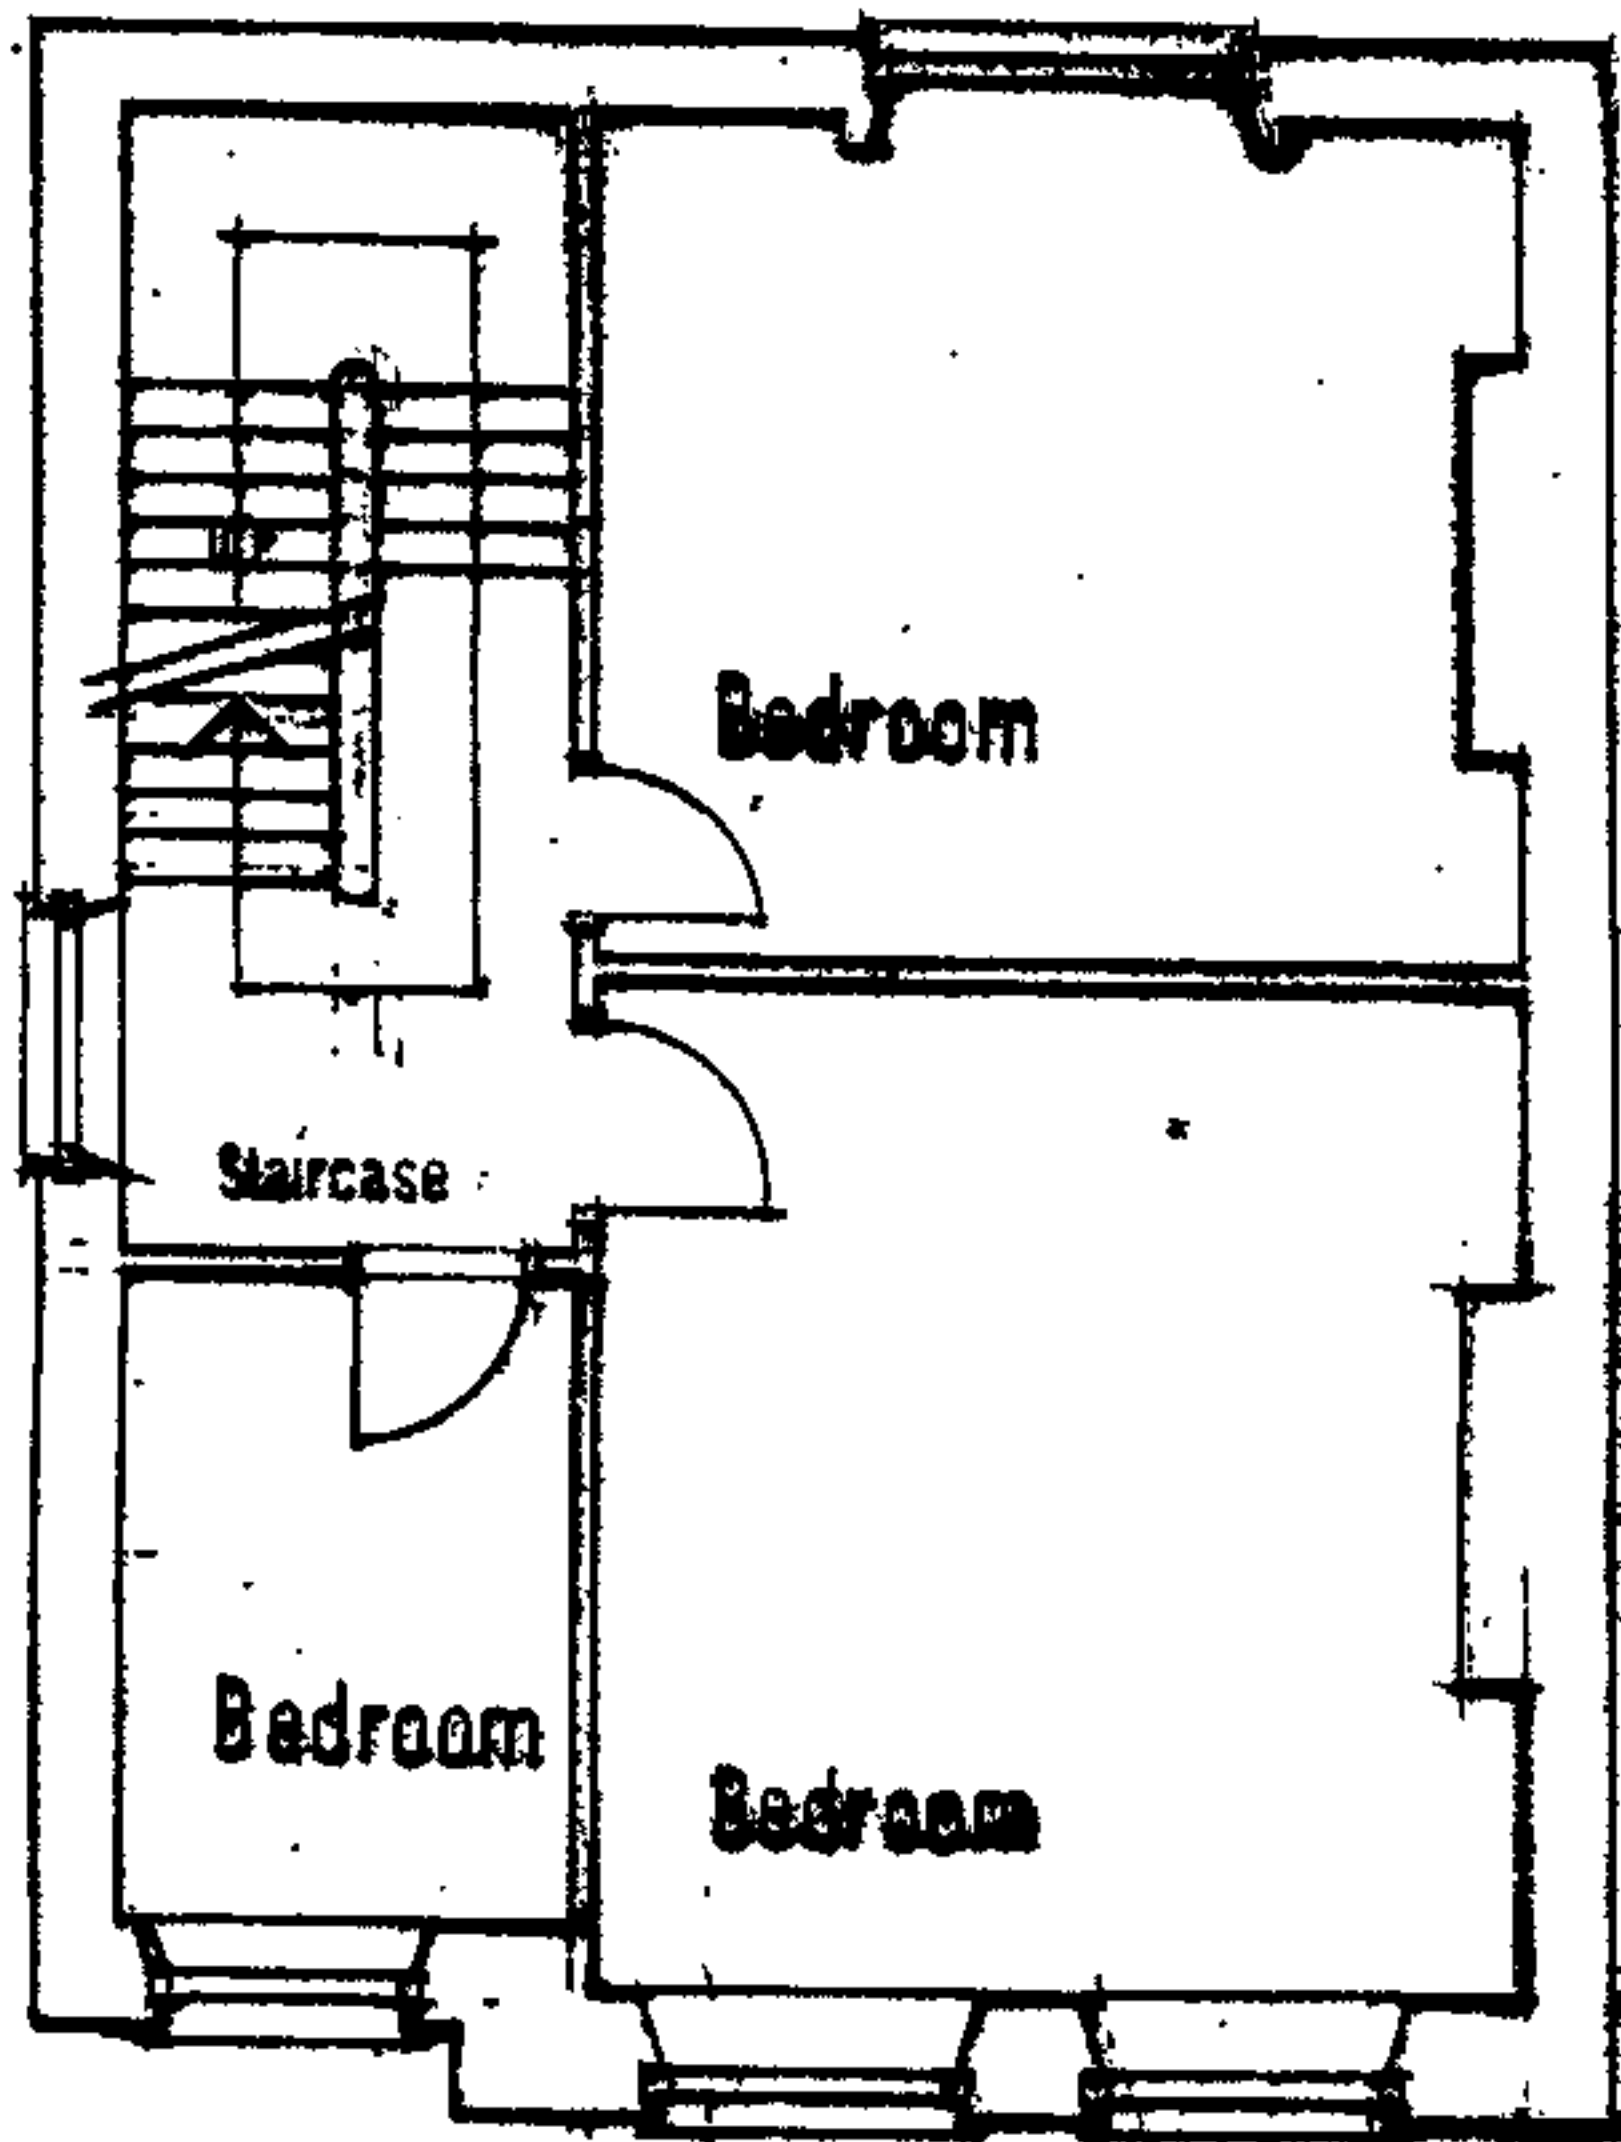

SECOND FLOOR PLAN

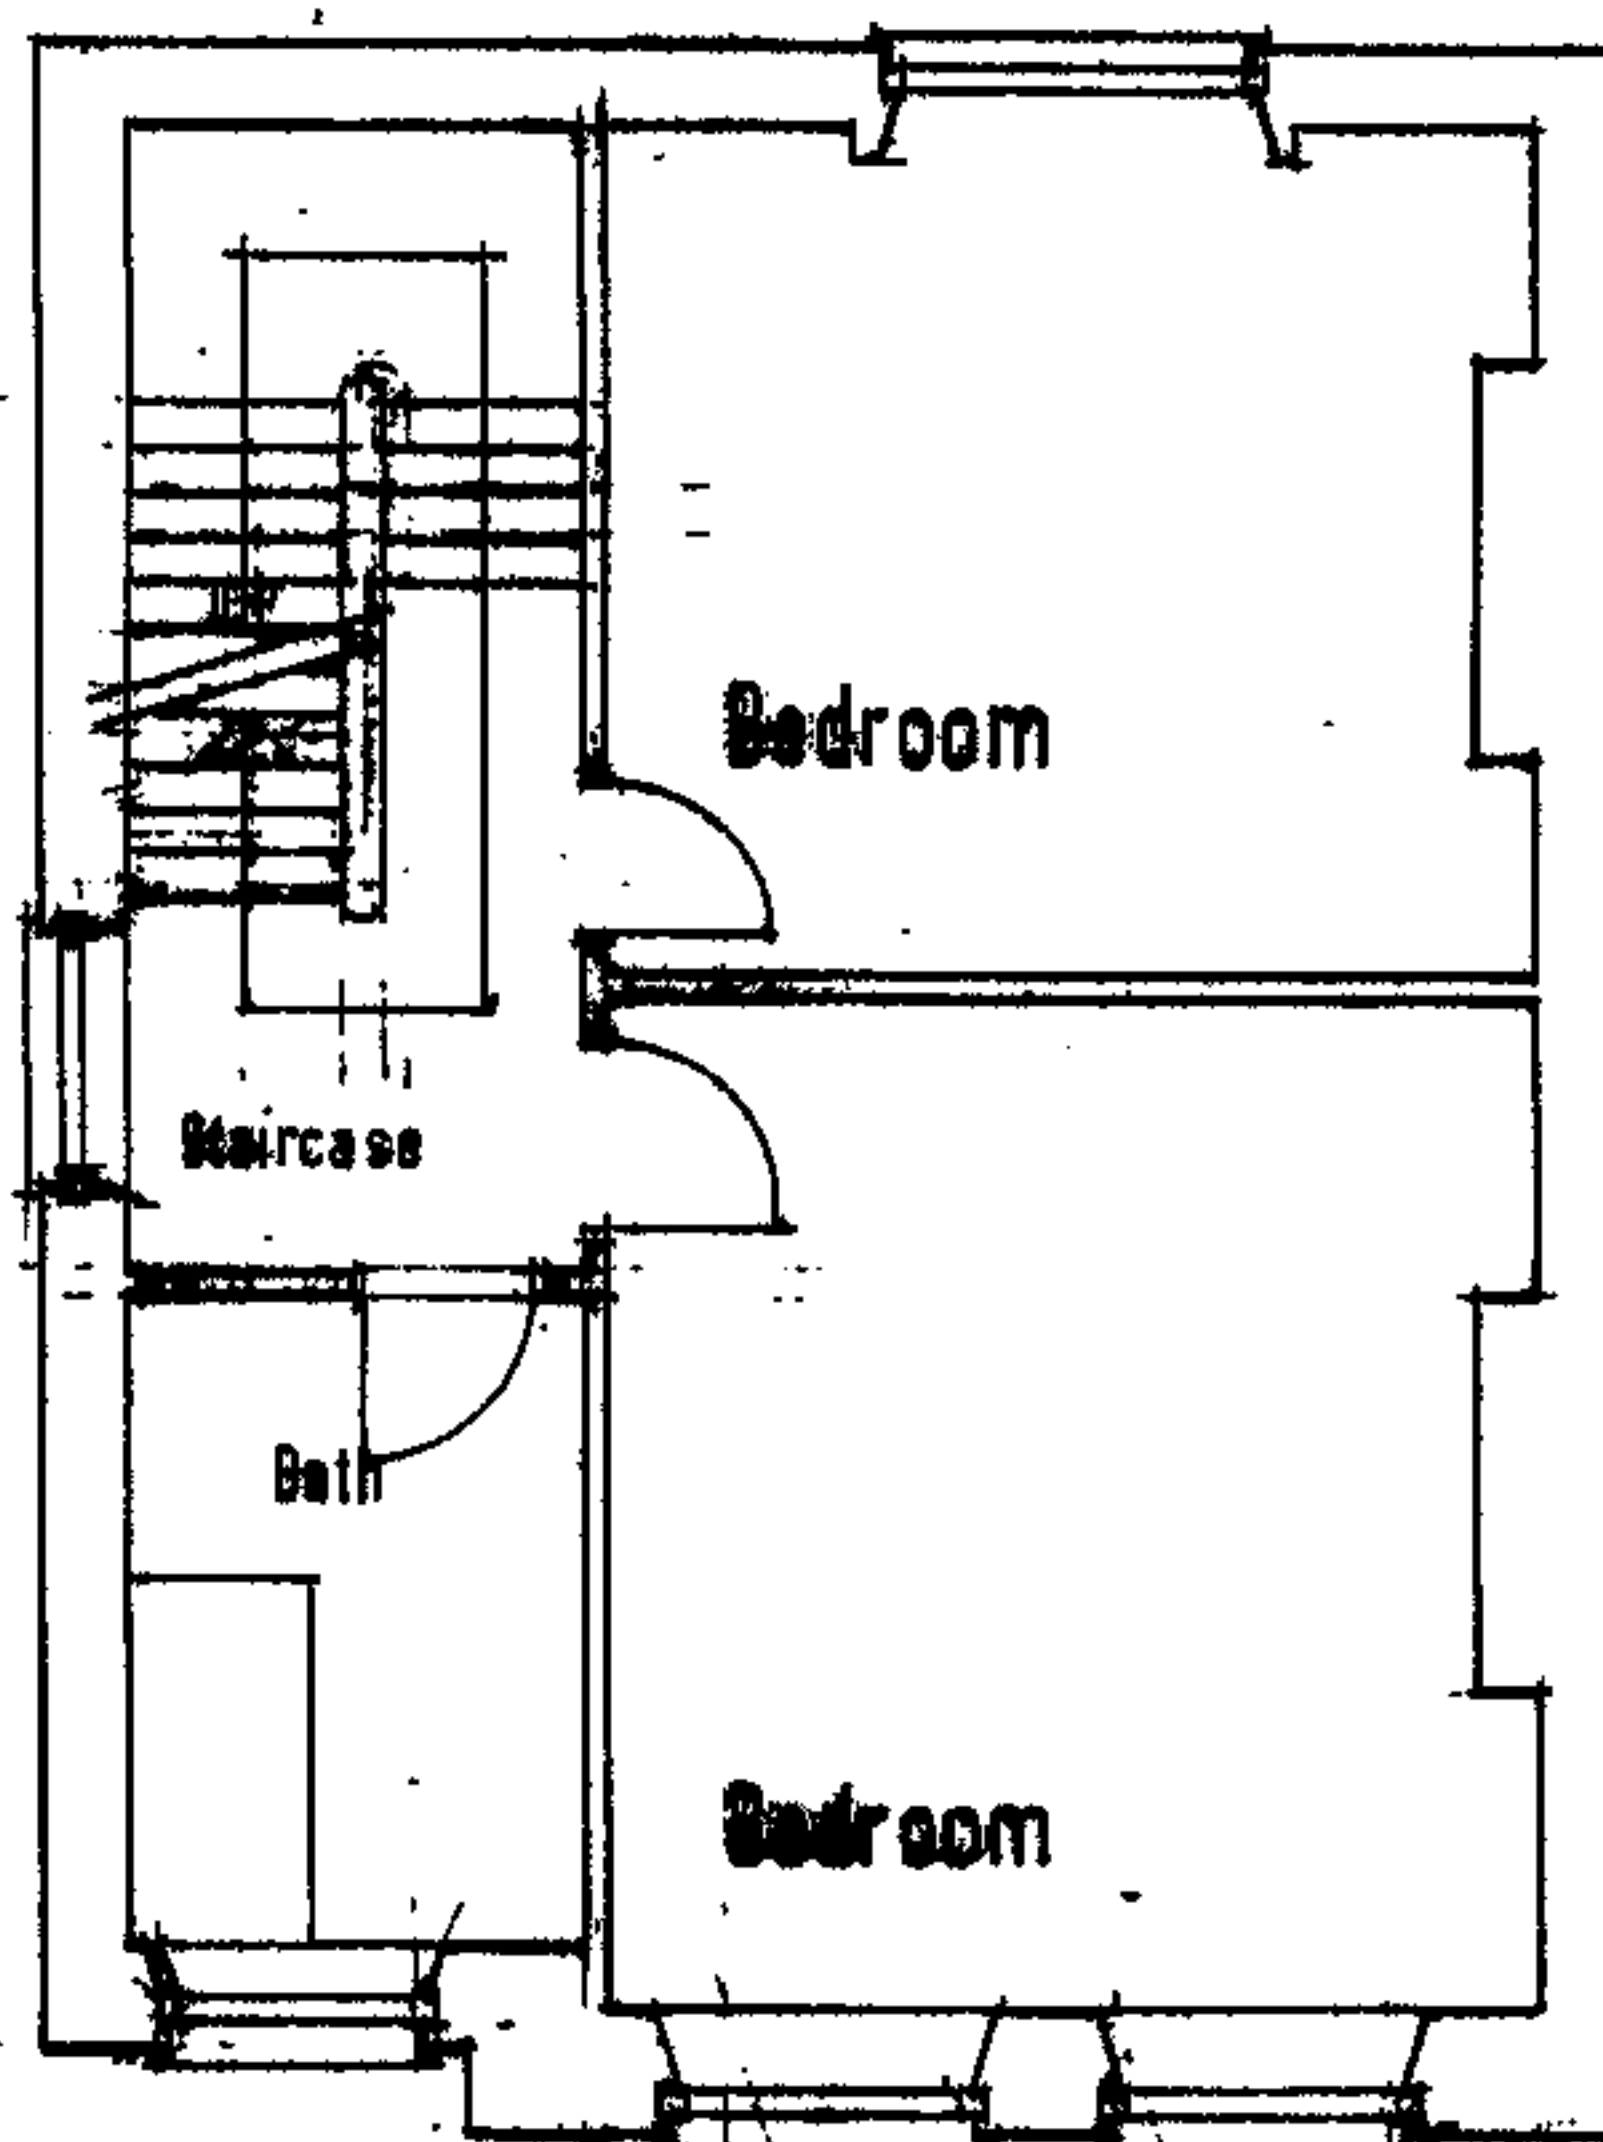

FIRST FLOOR PLAN

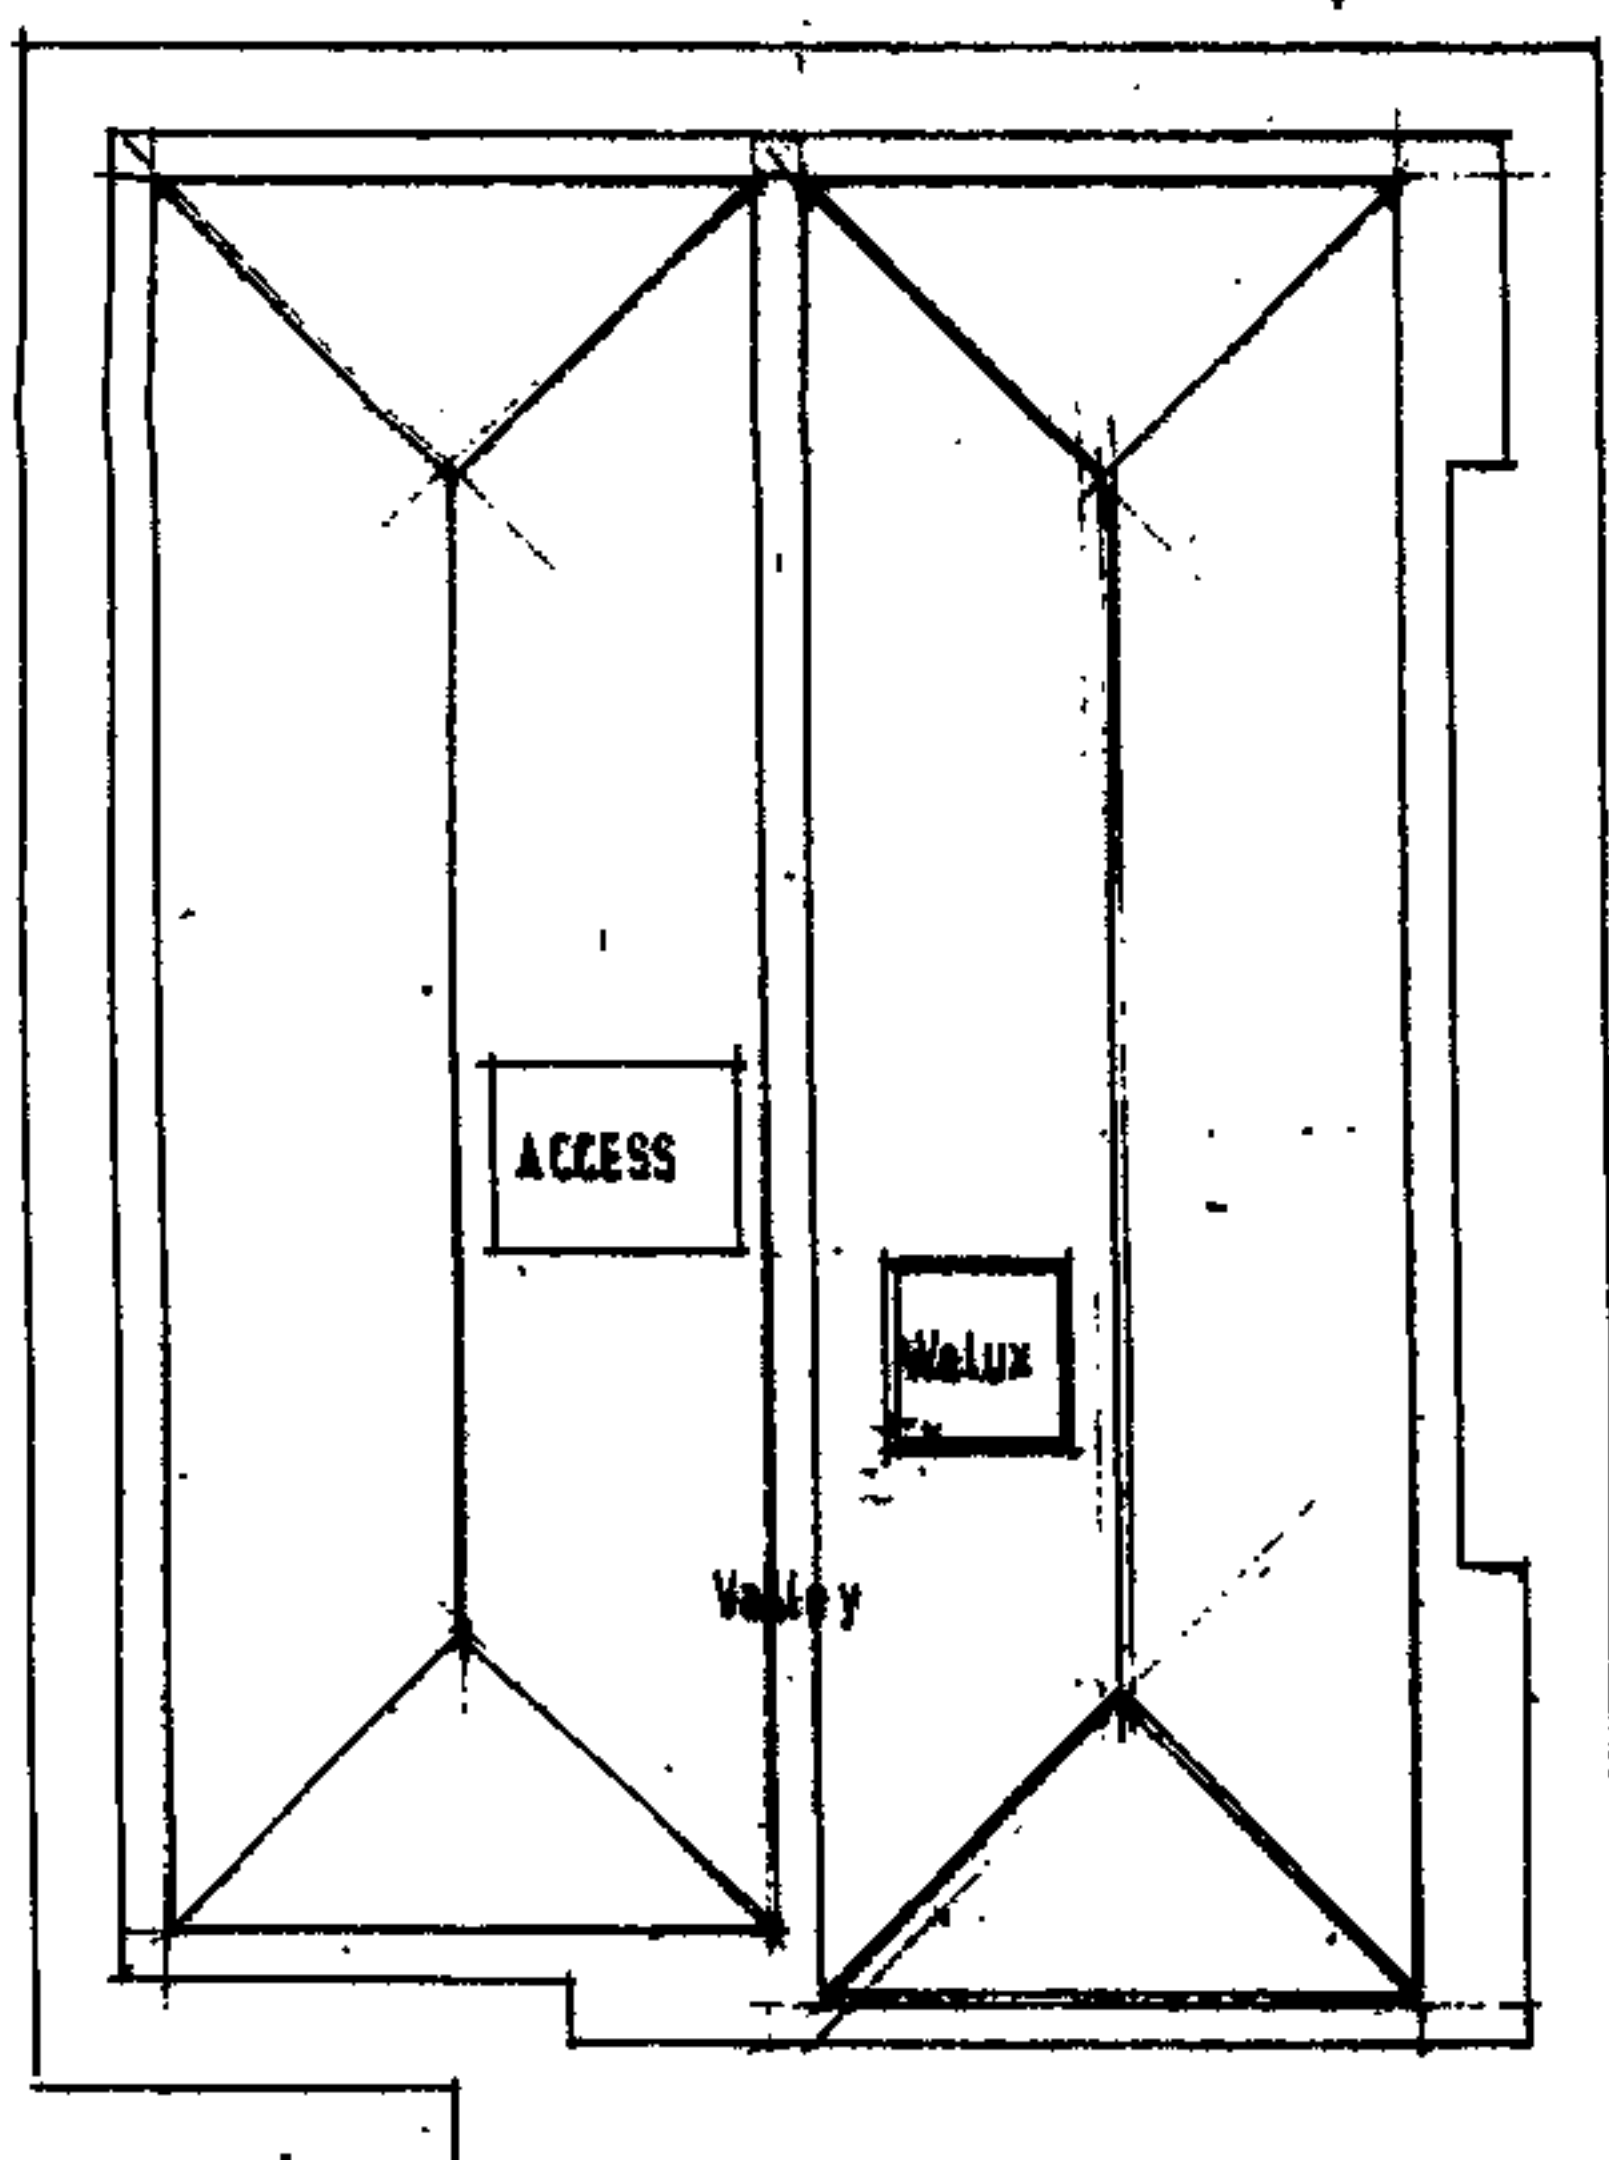

ROOF PLAN

PROPOSED FLATS

ON

**THE LODGE
COLLEGE PLACE
HIGHGATE ROAD
NW5-1BS**

FOR

**TRIDENT PROPERTY
DEVELOPMENTS
C/O
23 FOLEY STREET
LONDON
W1W-6DU**

**FIRST, SECOND AND
ROOF PLANS**

HR/04

SCALE 1:100
DATE FEBRUARY 2007

DENIS ALSTON DESIGN ASSOCIATES
THE OLD MILL
BISHOPSTONE
MR SWINDON
WILTSHIRE
SN6-8QB

OS 01793-791-244
MS 07711-398931

18 OCT 2007