



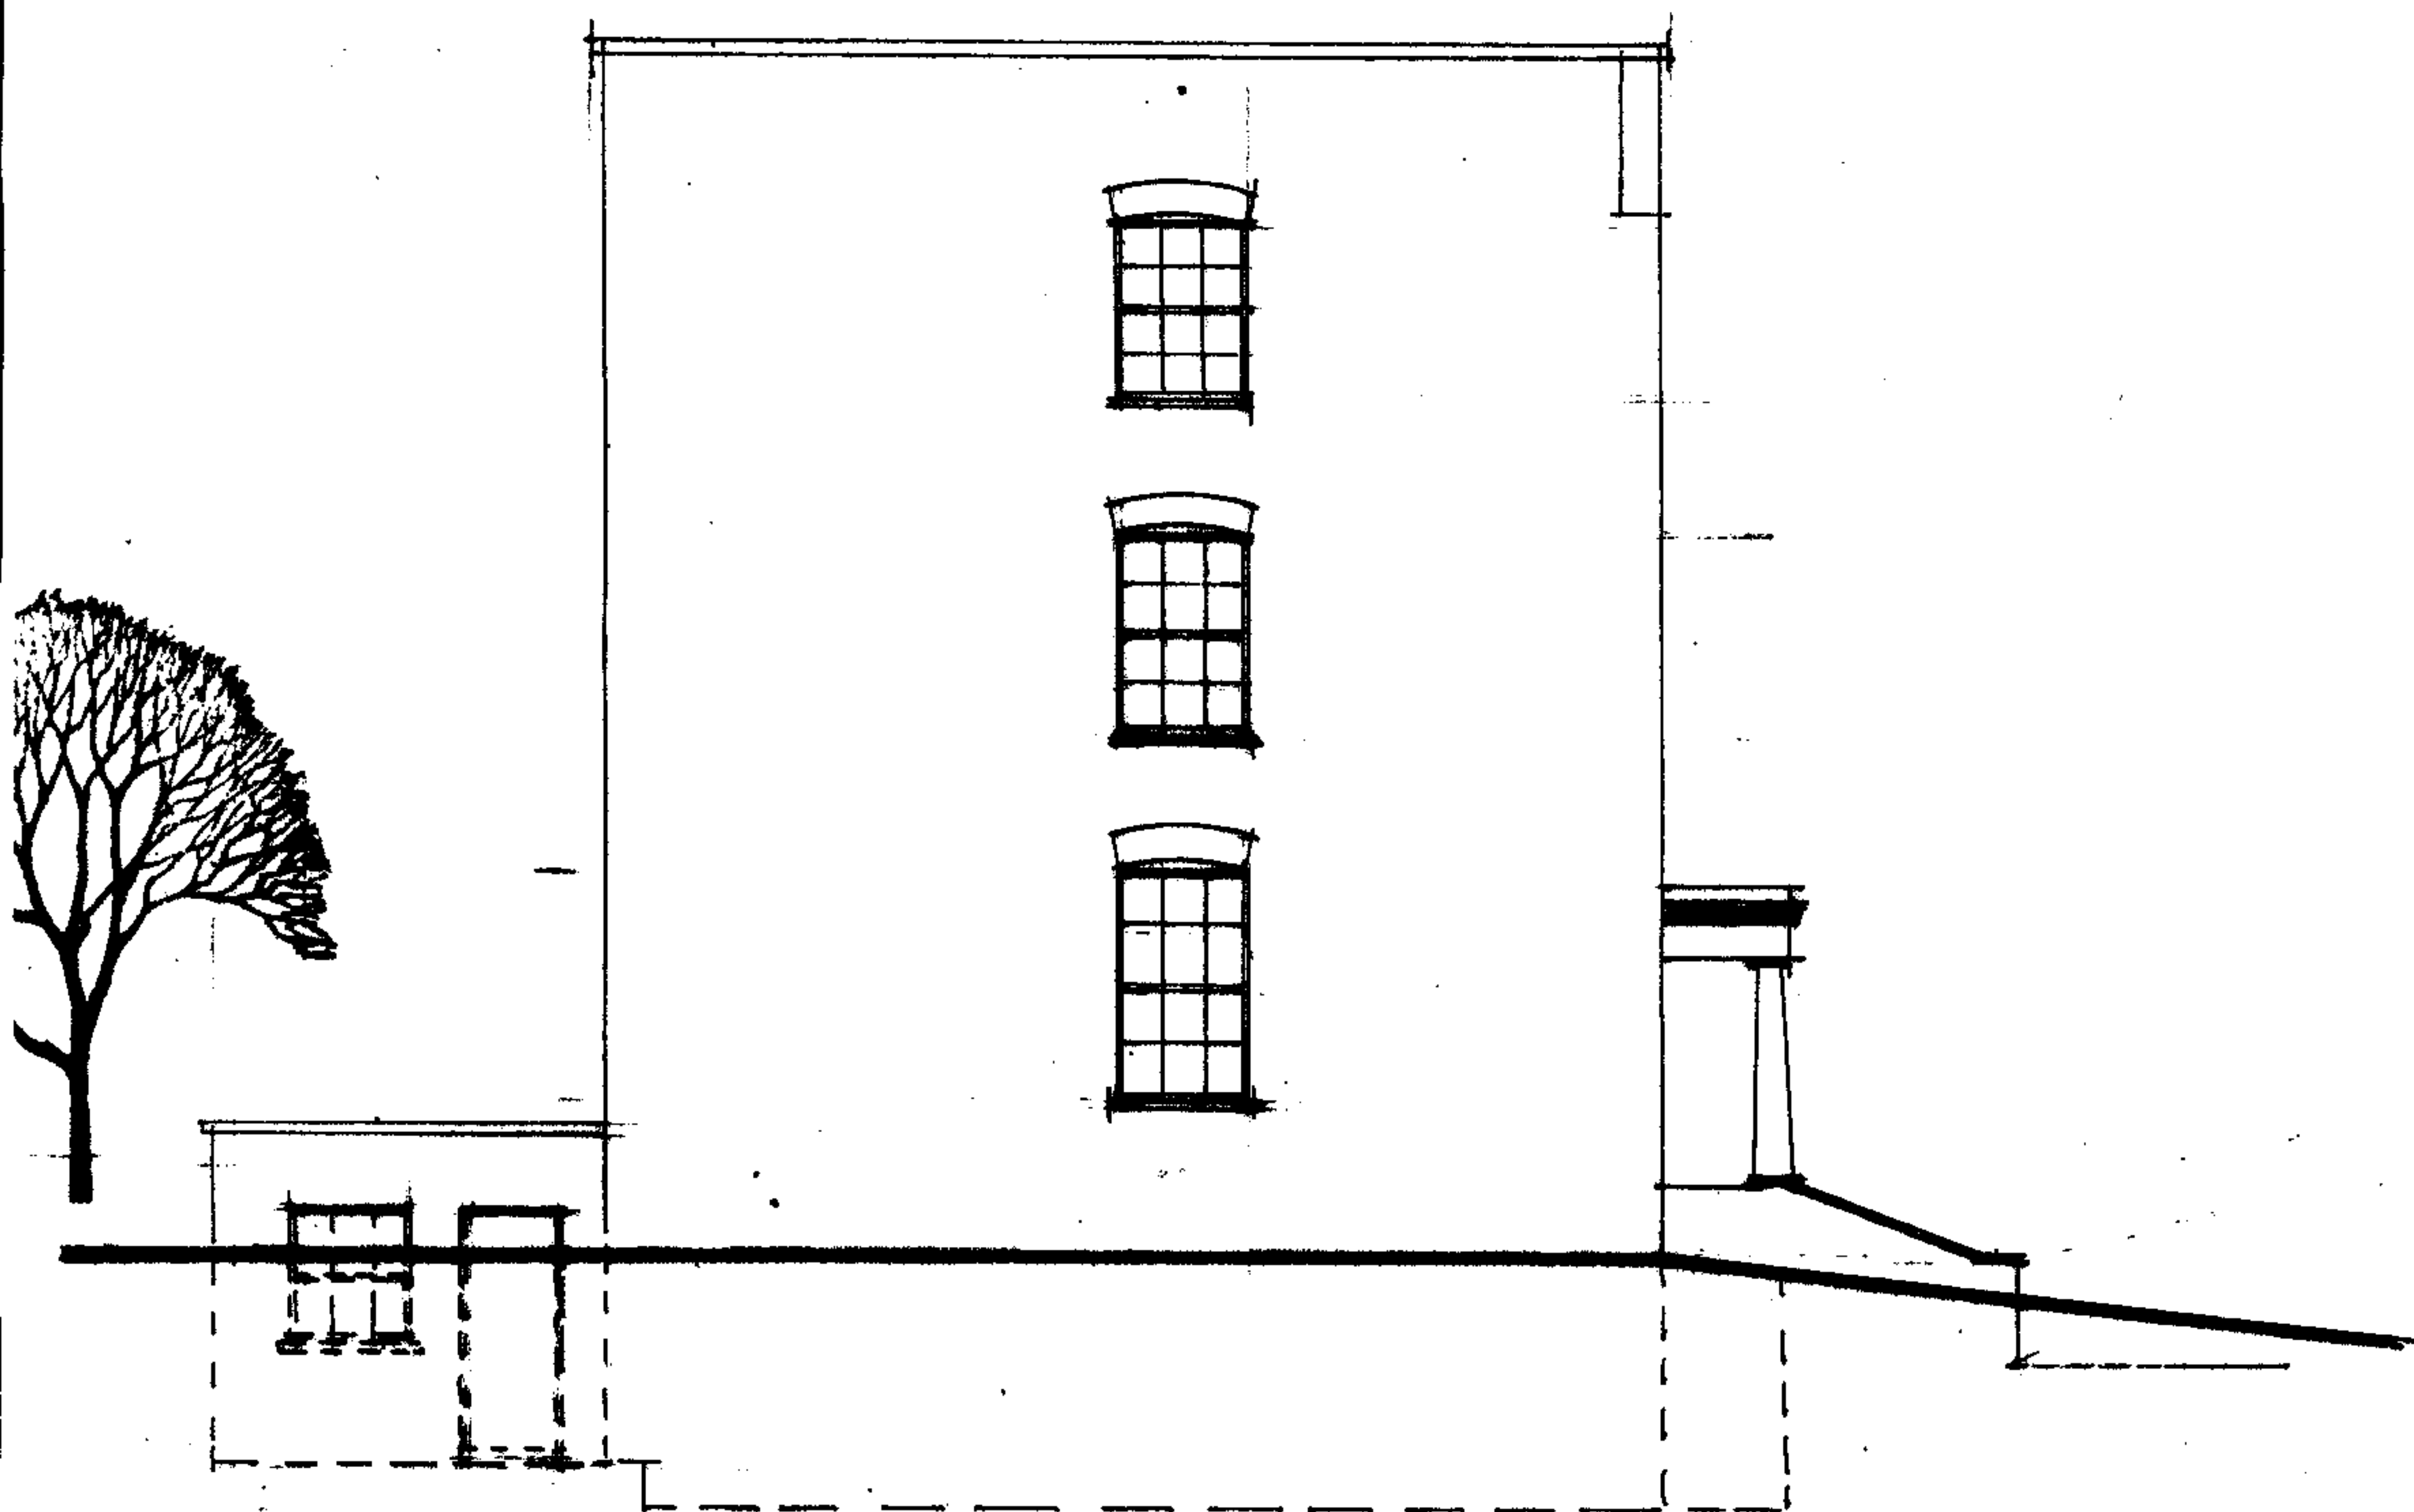

ELEVATION 2

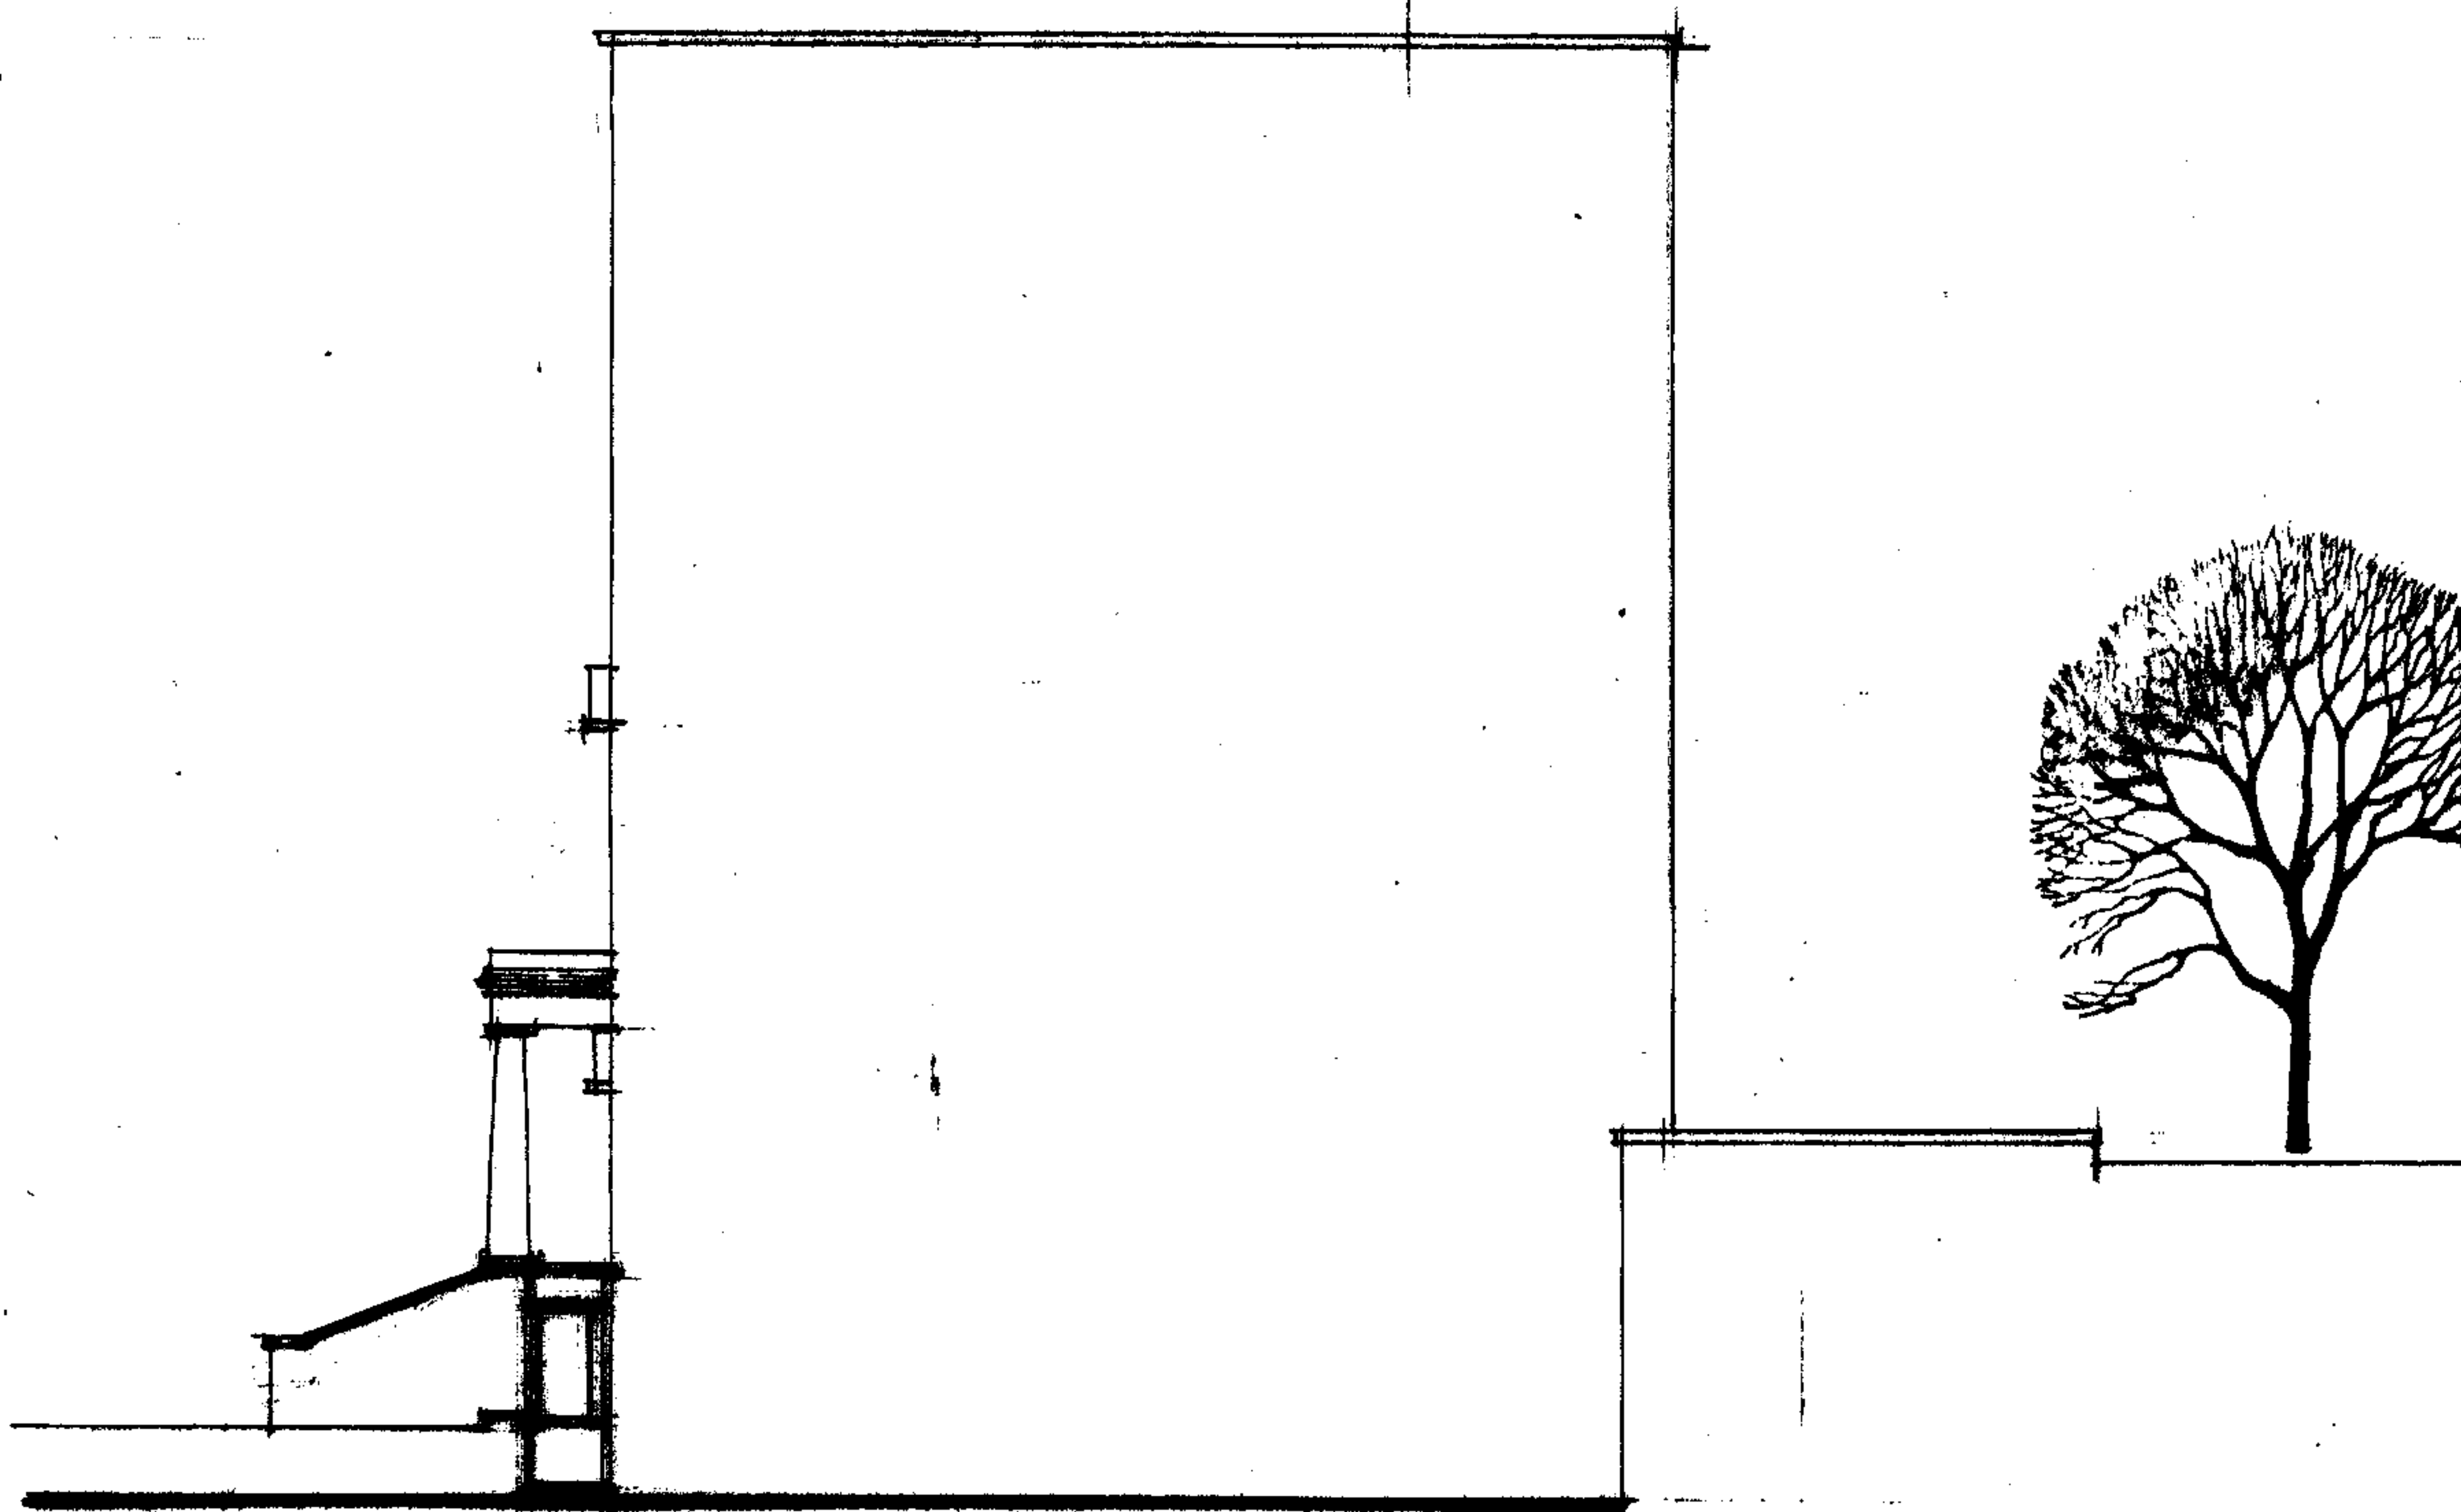

ELEVATION 4

PROPOSED FLATS

ON

**THE LODGE
COLLEGE PLACE
HIGHGATE ROAD
NW5-1BS**

FOR

**TRIDENT PROPERTY
DEVELOPMENTS
C/O
23 FOLEY STREET
LONDON
W1W-6DU**

**ELEVATION AS
EXISTING**


RECEIVED
18 OCT 2007

HR/05

SCALE 1:100
DATE FEBRUARY 2007

DENIS ALSTON DESIGN ASSOCIATES
THE OLD MILL
BISHOPSTONE
NR SWINDON
WILTSHIRE
SN6-8QE

O ■ 01793-791-244
M ■ 07711-398931

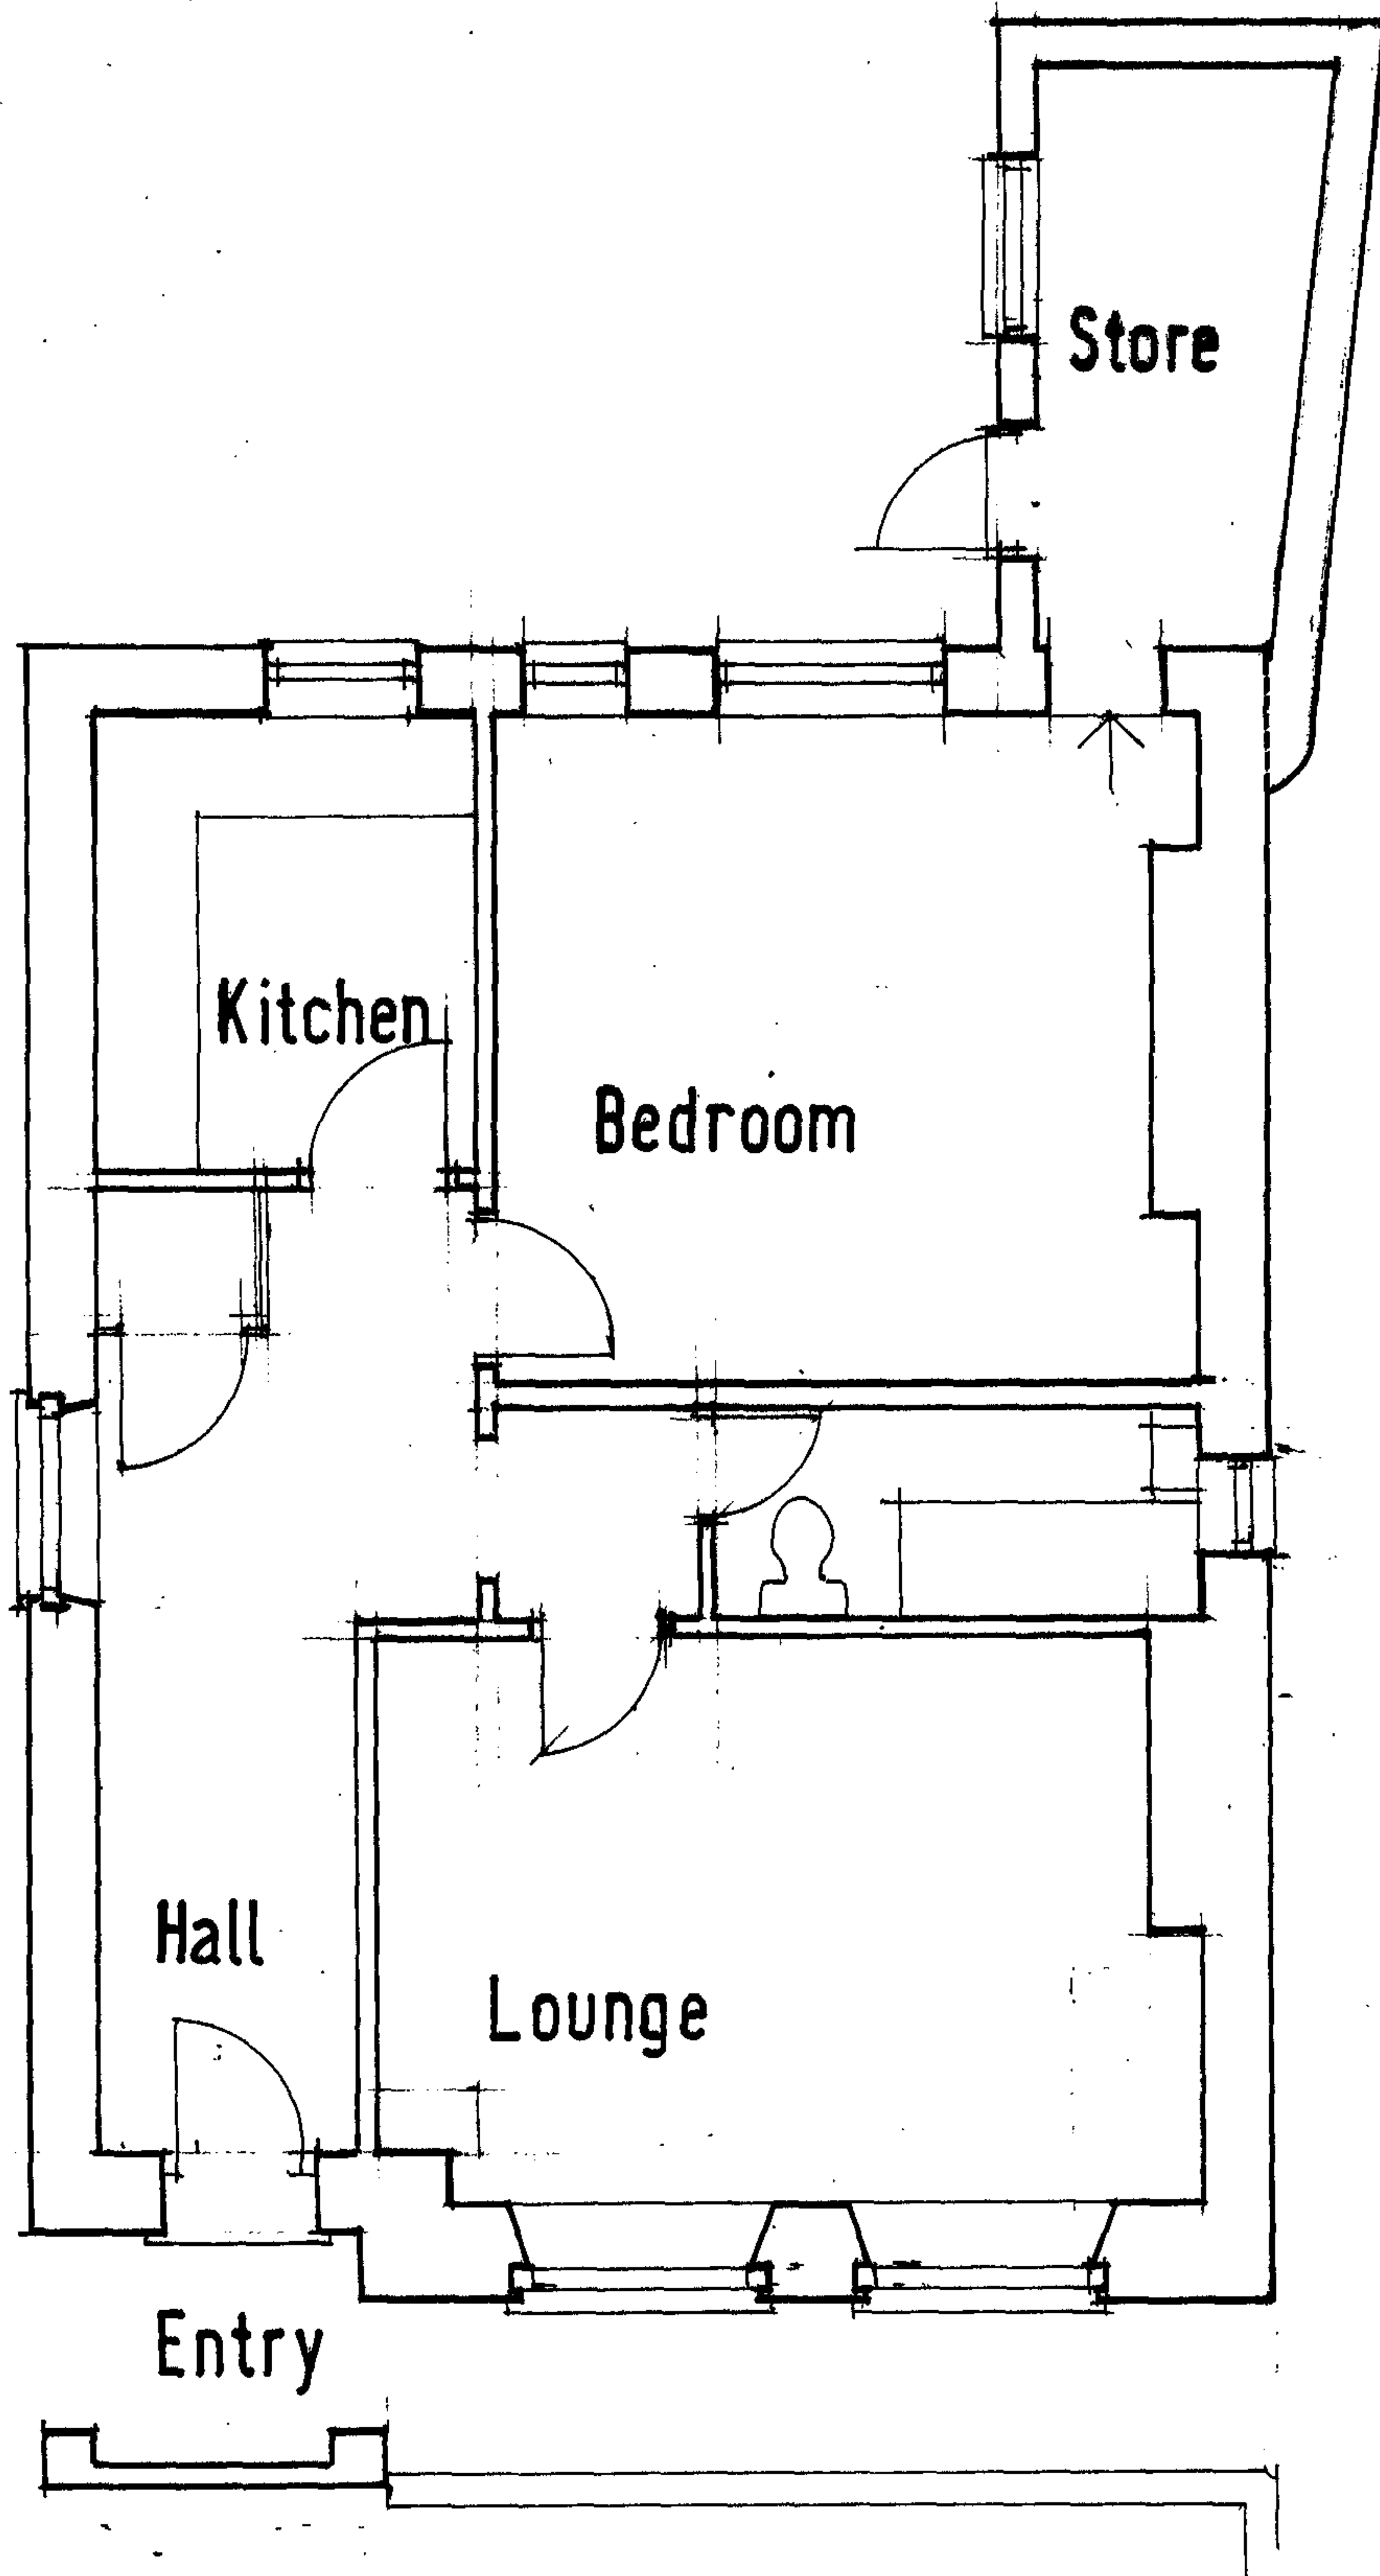

BASEMENT PLAN

PROPOSED FLATS

ON

**THE LODGE
COLLEGE PLACE
HIGHGATE ROAD
NW5-1BS**

FOR

**TRIDENT PROPERTY
DEVELOPMENTS
C/O
23 FLOEY STREET
LONDON
W1W-6DU**


**BASEMENT FLOOR
PLAN AS EXISTING**

HR/16

SCALE 1:50
DATE 1ST NOVEMBER 2007

DENIS ALSTON DESIGN ASSOCIATES
THE OLD MILL
BISHOPSTONE
NR SWINDON
WILTSHIRE
SN6-8QE

TELEPHONE OFFICE 01793-791244
TELEPHONE MOBILE 07711-398931

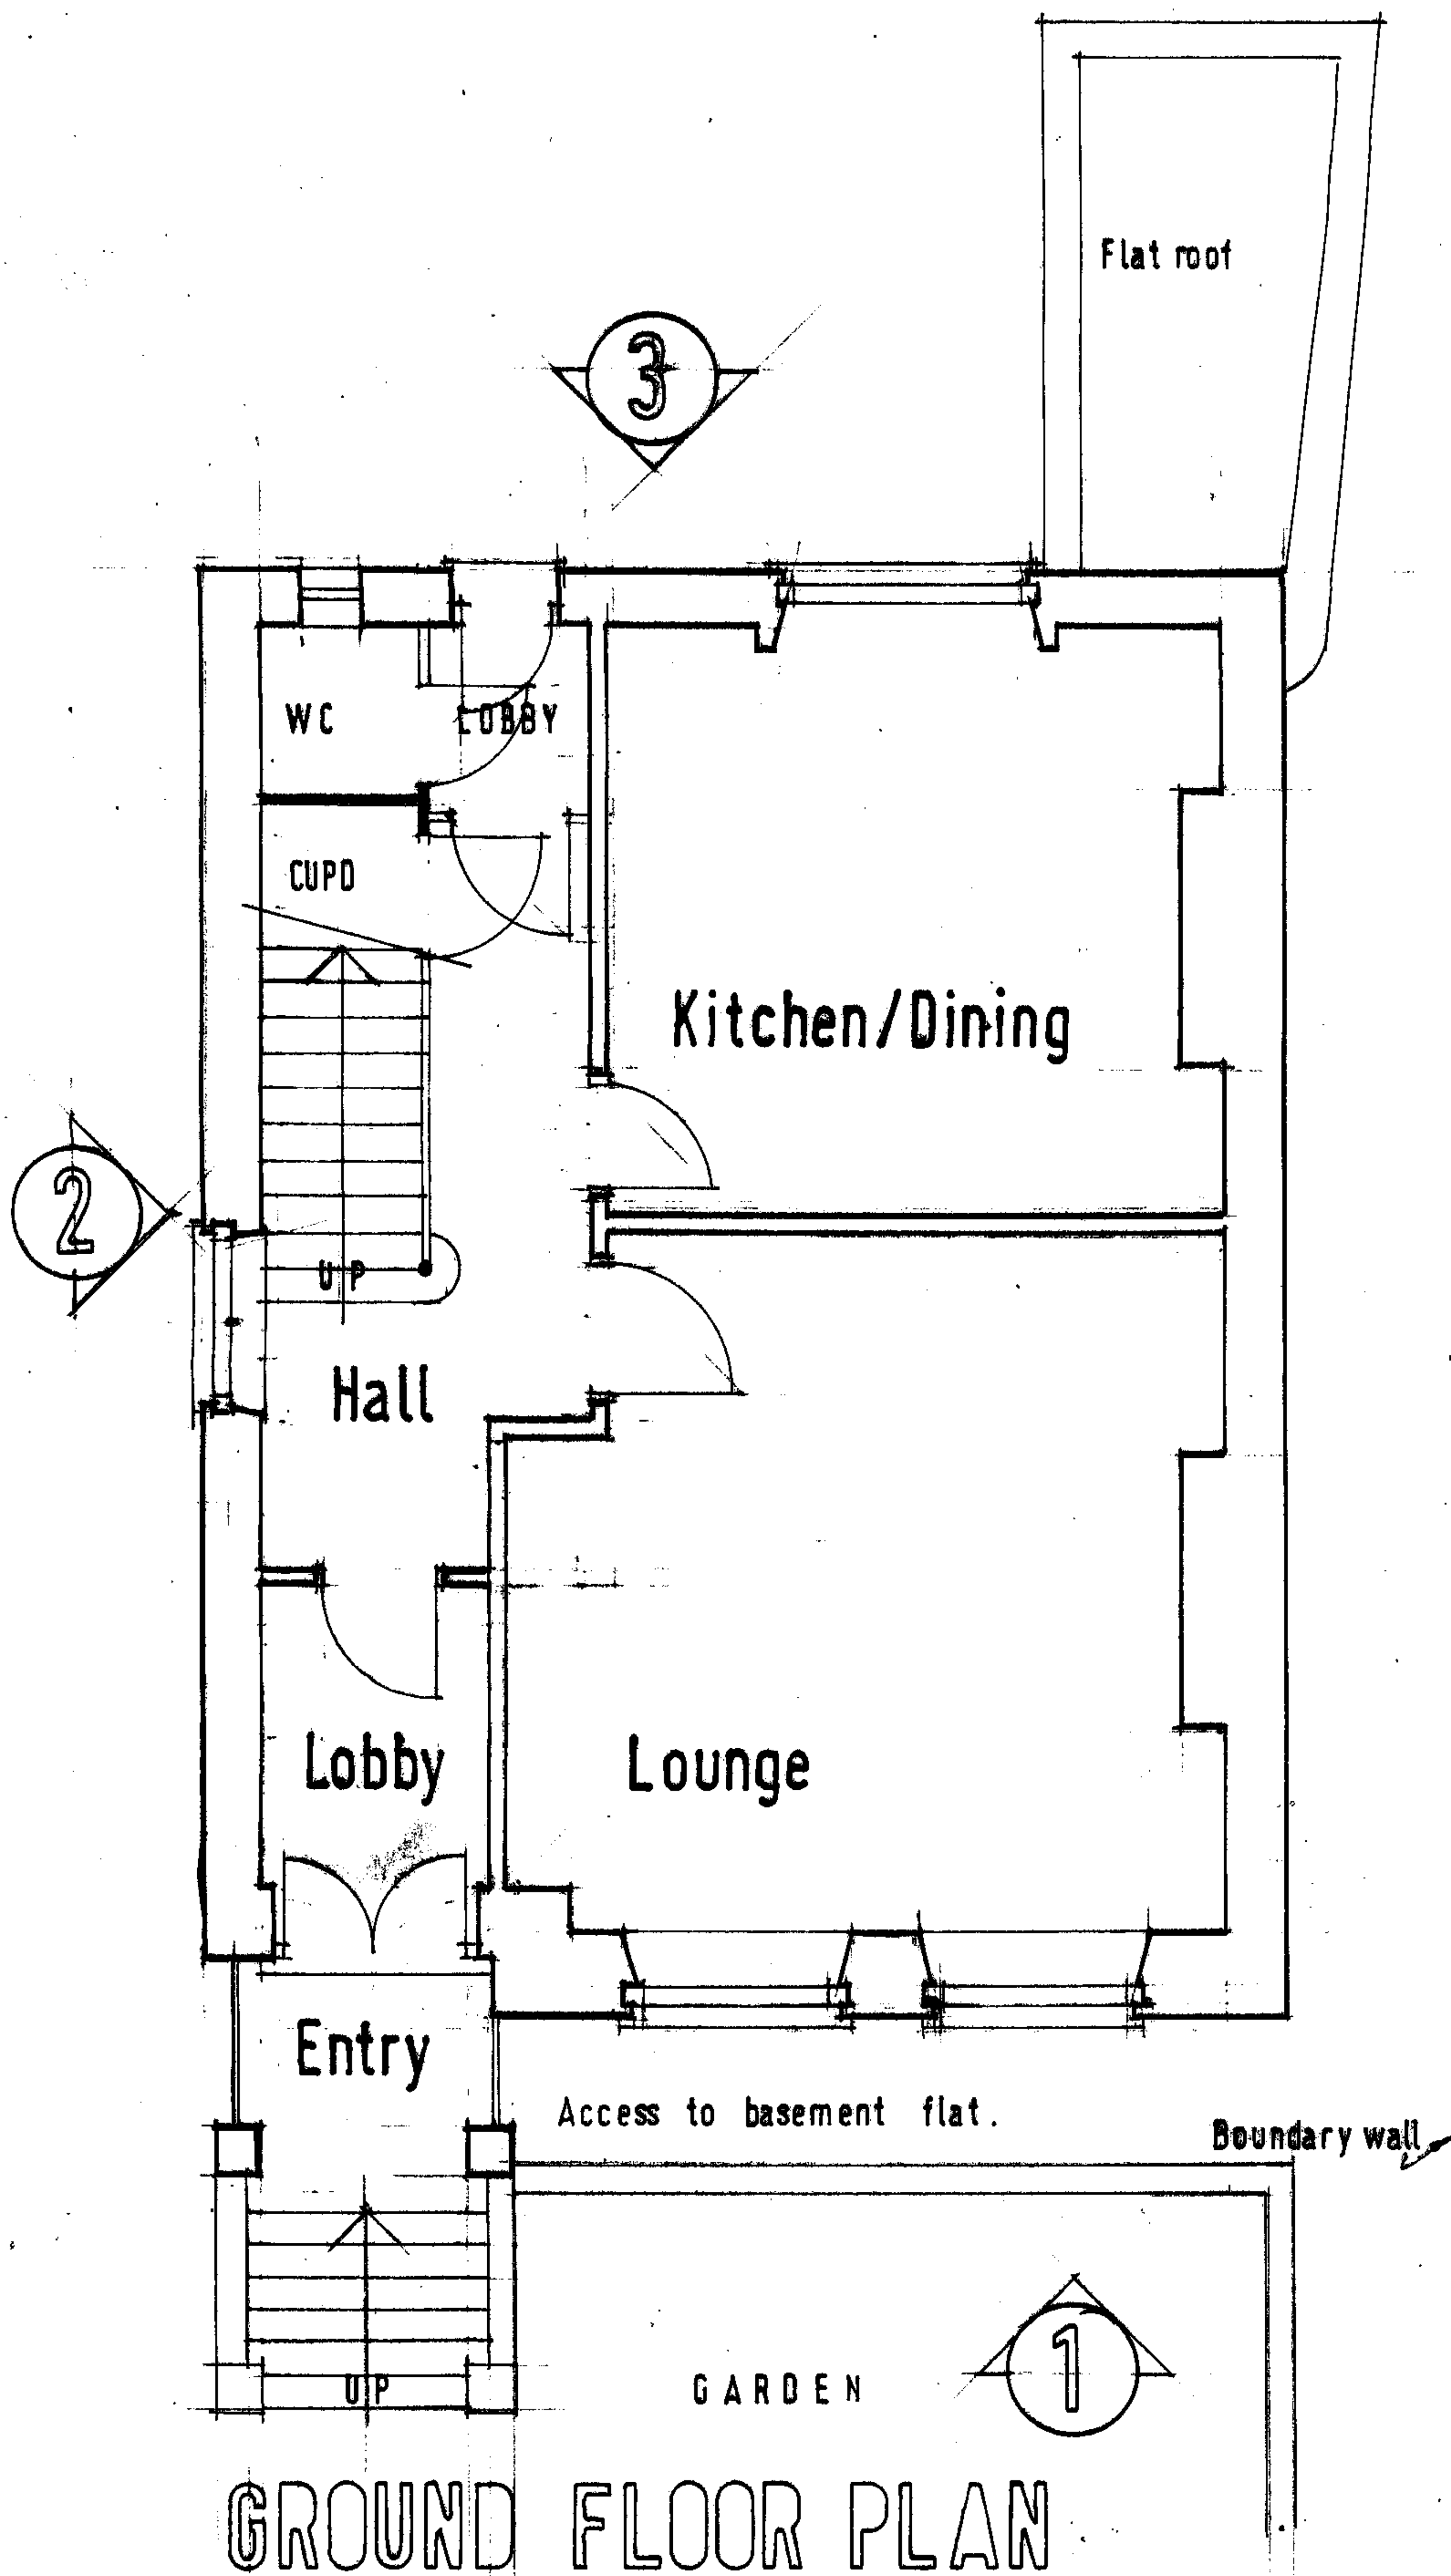

PROPOSED FLATS

ON

**THE LODGE
COLLEGE PLACE
HIGHGATE ROAD
NW5-1BS**

FOR

**TRIDENT PROPERTY
DEVELOPMENTS
C/O
23 FLOEY STREET
LONDON
W1W-6DU**


**GROUND FLOOR PLAN
AS EXISTING**

HR/17

SCALE 1:50
DATE 1ST NOVEMBER 2007

DENIS ALSTON DESIGN ASSOCIATES
THE OLD MILL
BISHOPSTONE
NR SWINDON
WILTSHIRE
SN6-8QE.

TELEPHONE OFFICE 01793-791244
TELEPHONE MOBILE 07711-398931

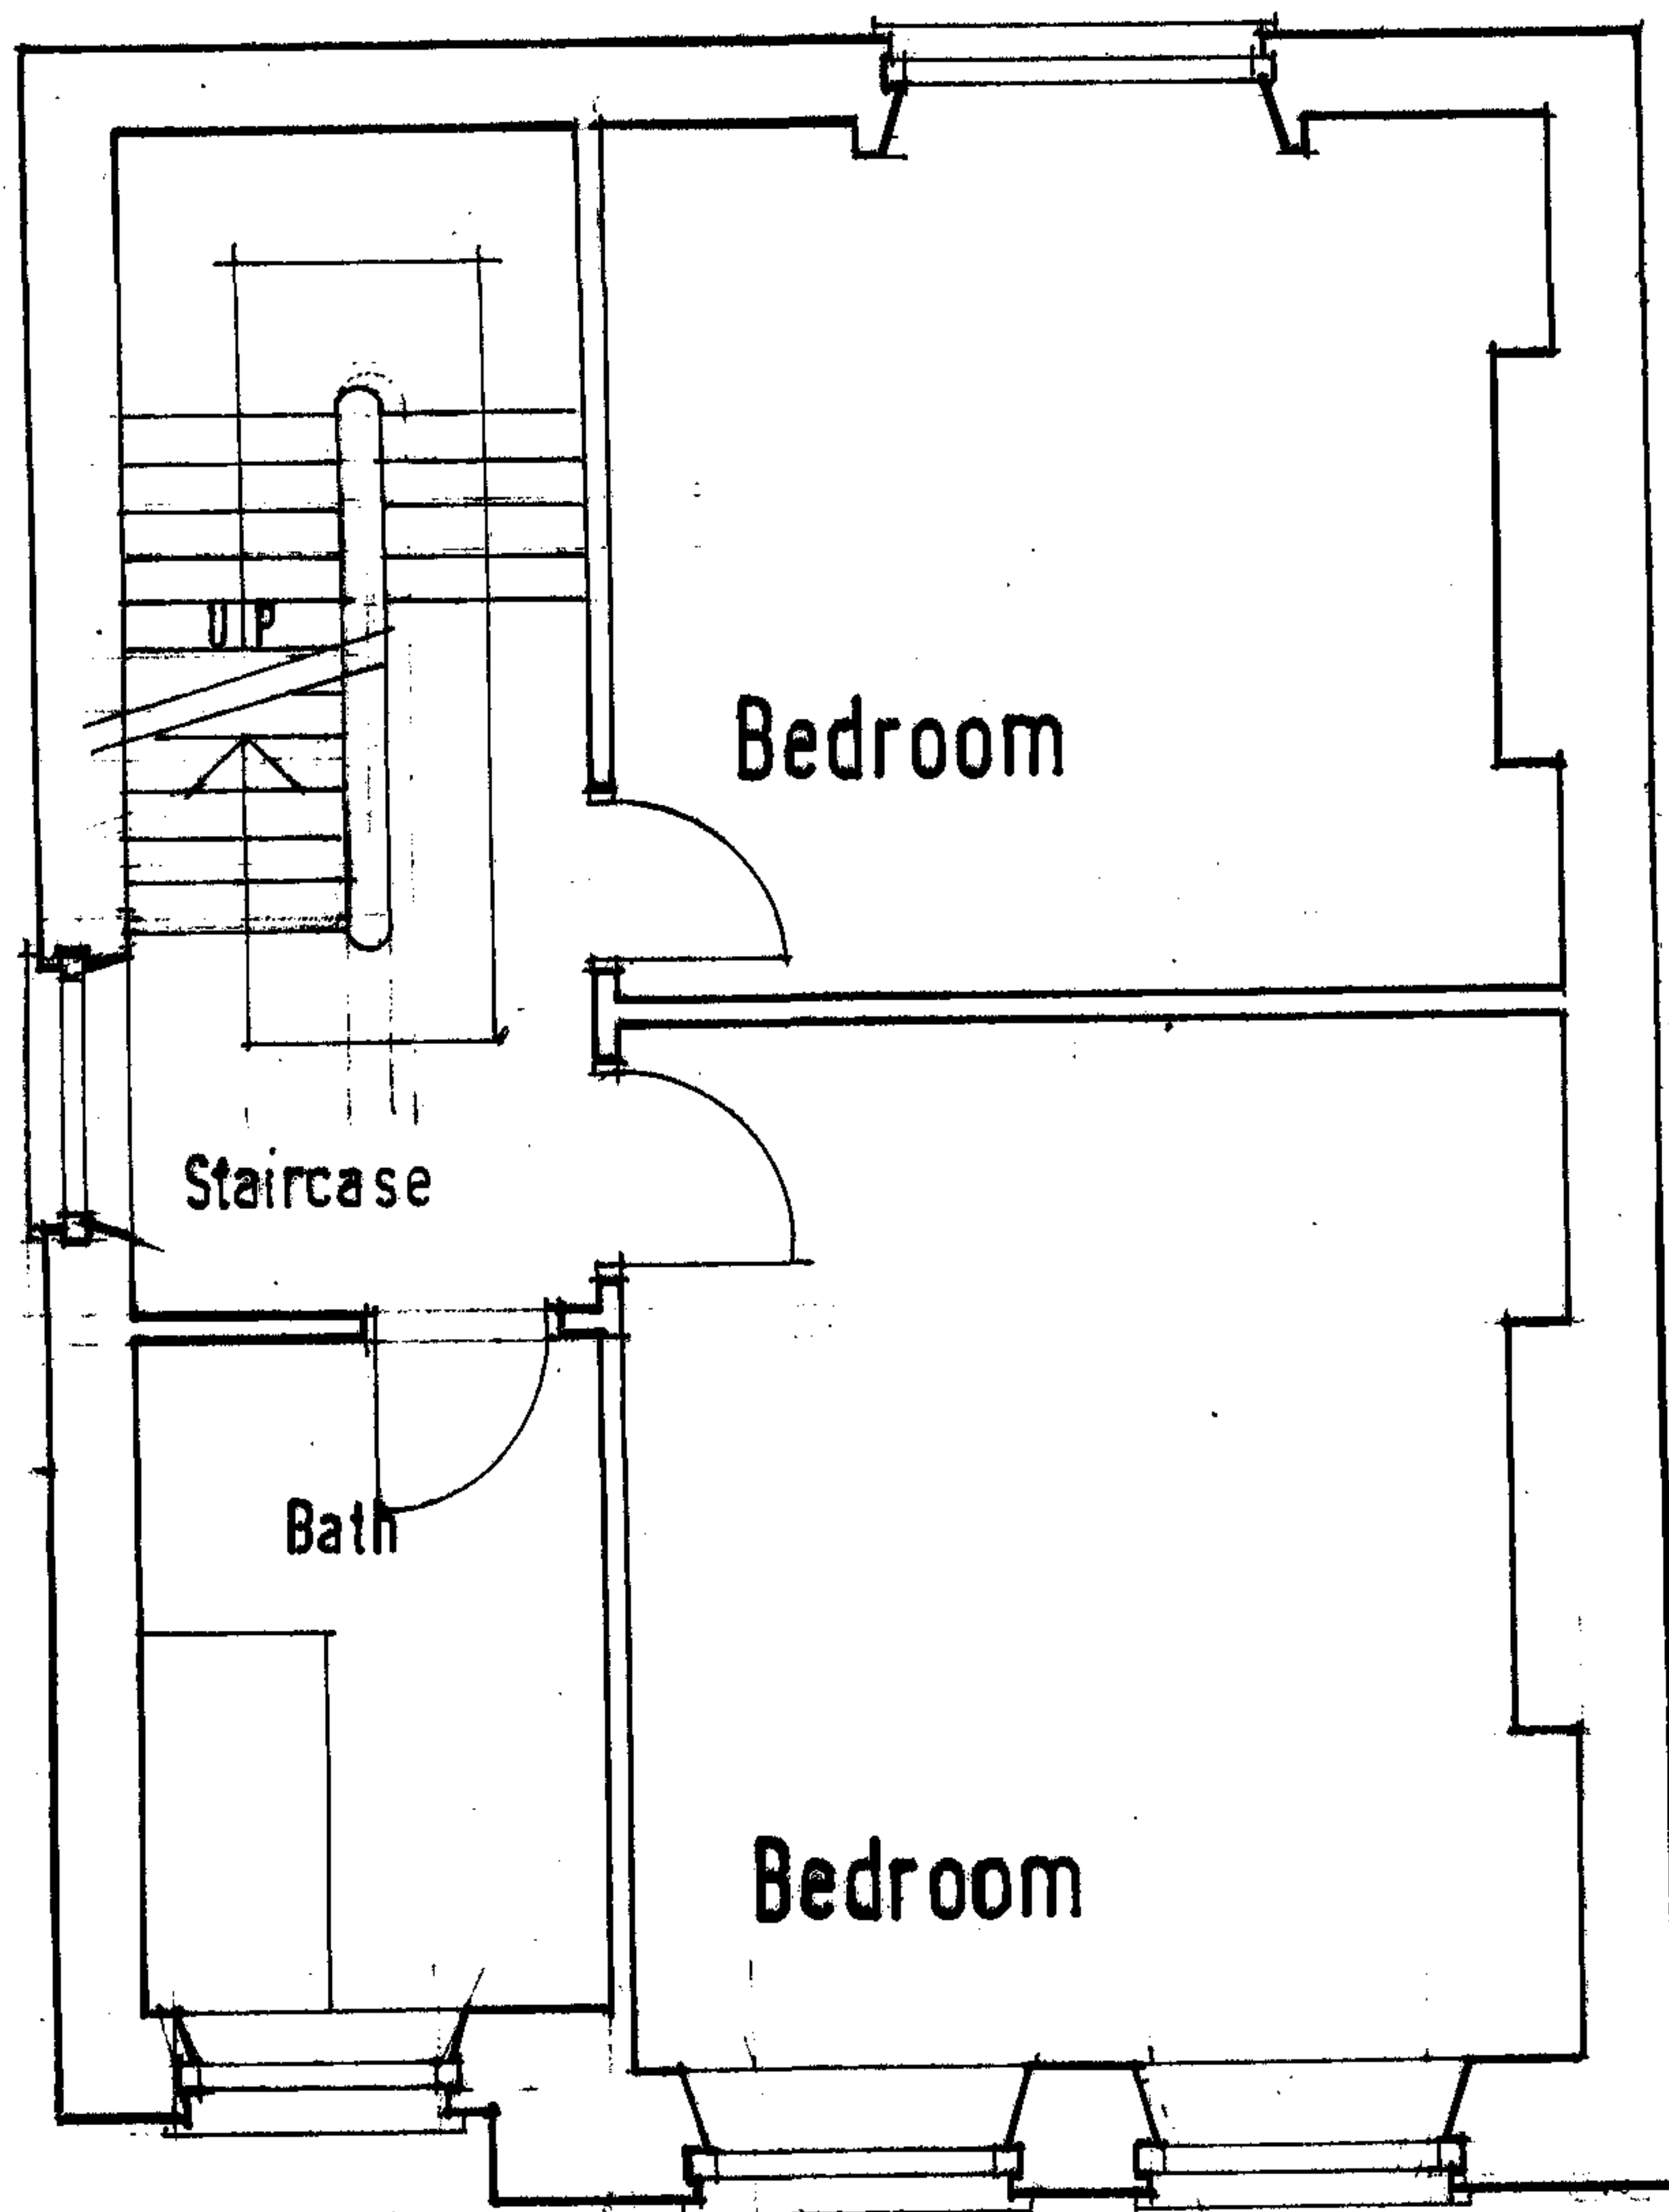

FIRST FLOOR PLAN

PROPOSED FLATS

ON

**THE LODGE
COLLEGE PLACE
HIGHGATE ROAD
NW5-1BS**

FOR

**TRIDENT PROPERTY
DEVELOPMENTS
C/O
23 FLOEY STREET
LONDON
W1W-6DU**


**FIRST FLOOR PLAN
AS EXISTING**

HR/18

**SCALE 1:50
DATE 1ST NOVEMBER 2007**

**DENIS ALSTON DESIGN ASSOCIATES
THE OLD MILL
BISHOPSTONE
NR SWINDON
WILTSHIRE
SN6-8QE.**

**TELEPHONE OFFICE 01793-791244
TELEPHONE MOBILE 07711-398931**

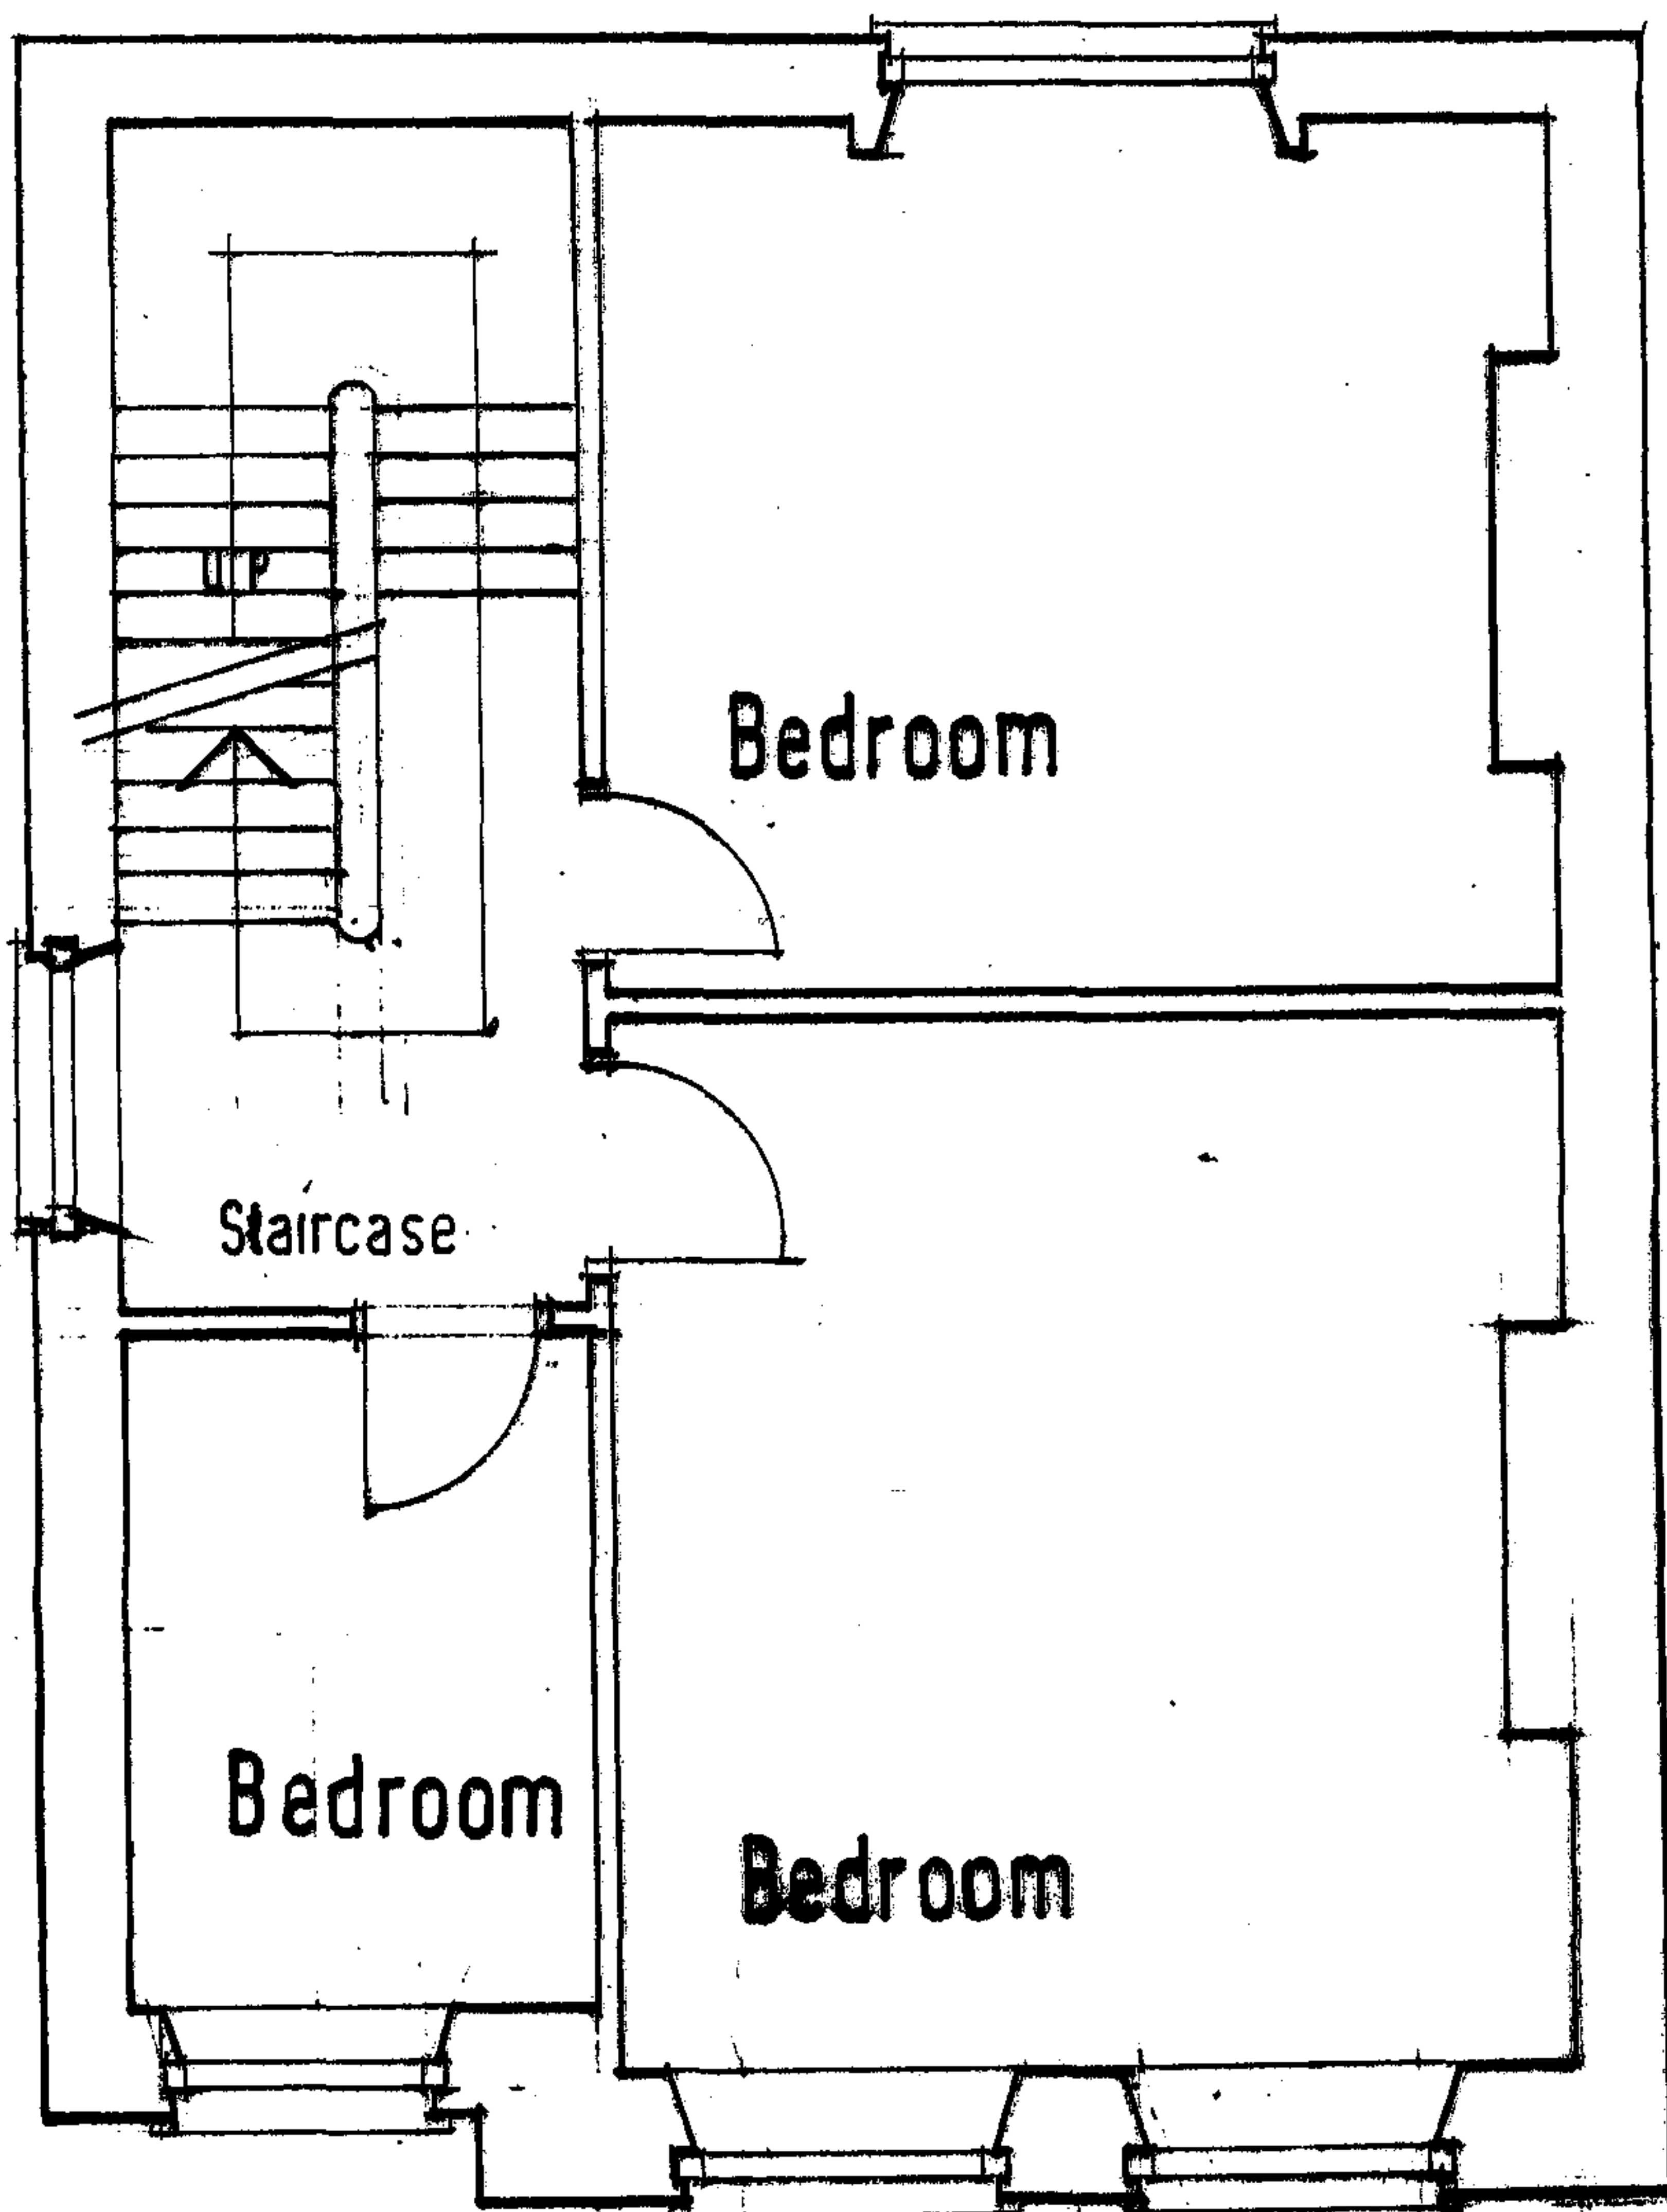

SECOND FLOOR PLAN

PROPOSED FLATS

ON

**THE LODGE
COLLEGE PLACE
HIGHGATE ROAD
NW5-1BS**

FOR

**TRIDENT PROPERTY
DEVELOPMENTS
C/O
23 FLOEY STREET
LONDON
W1W-6DU**


**SECOND FLOOR PLAN
AS EXISTING**

HR/19

SCALE 1:50
DATE 1ST NOVEMBER 2007

DENIS ALSTON DESIGN ASSOCIATES
THE OLD MILL
BISHOPSTONE
NR SWINDON
WILTSHIRE
SN6-8QE.

TELEPHONE OFFICE 01793-791244
TELEPHONE MOBILE 07711-398931

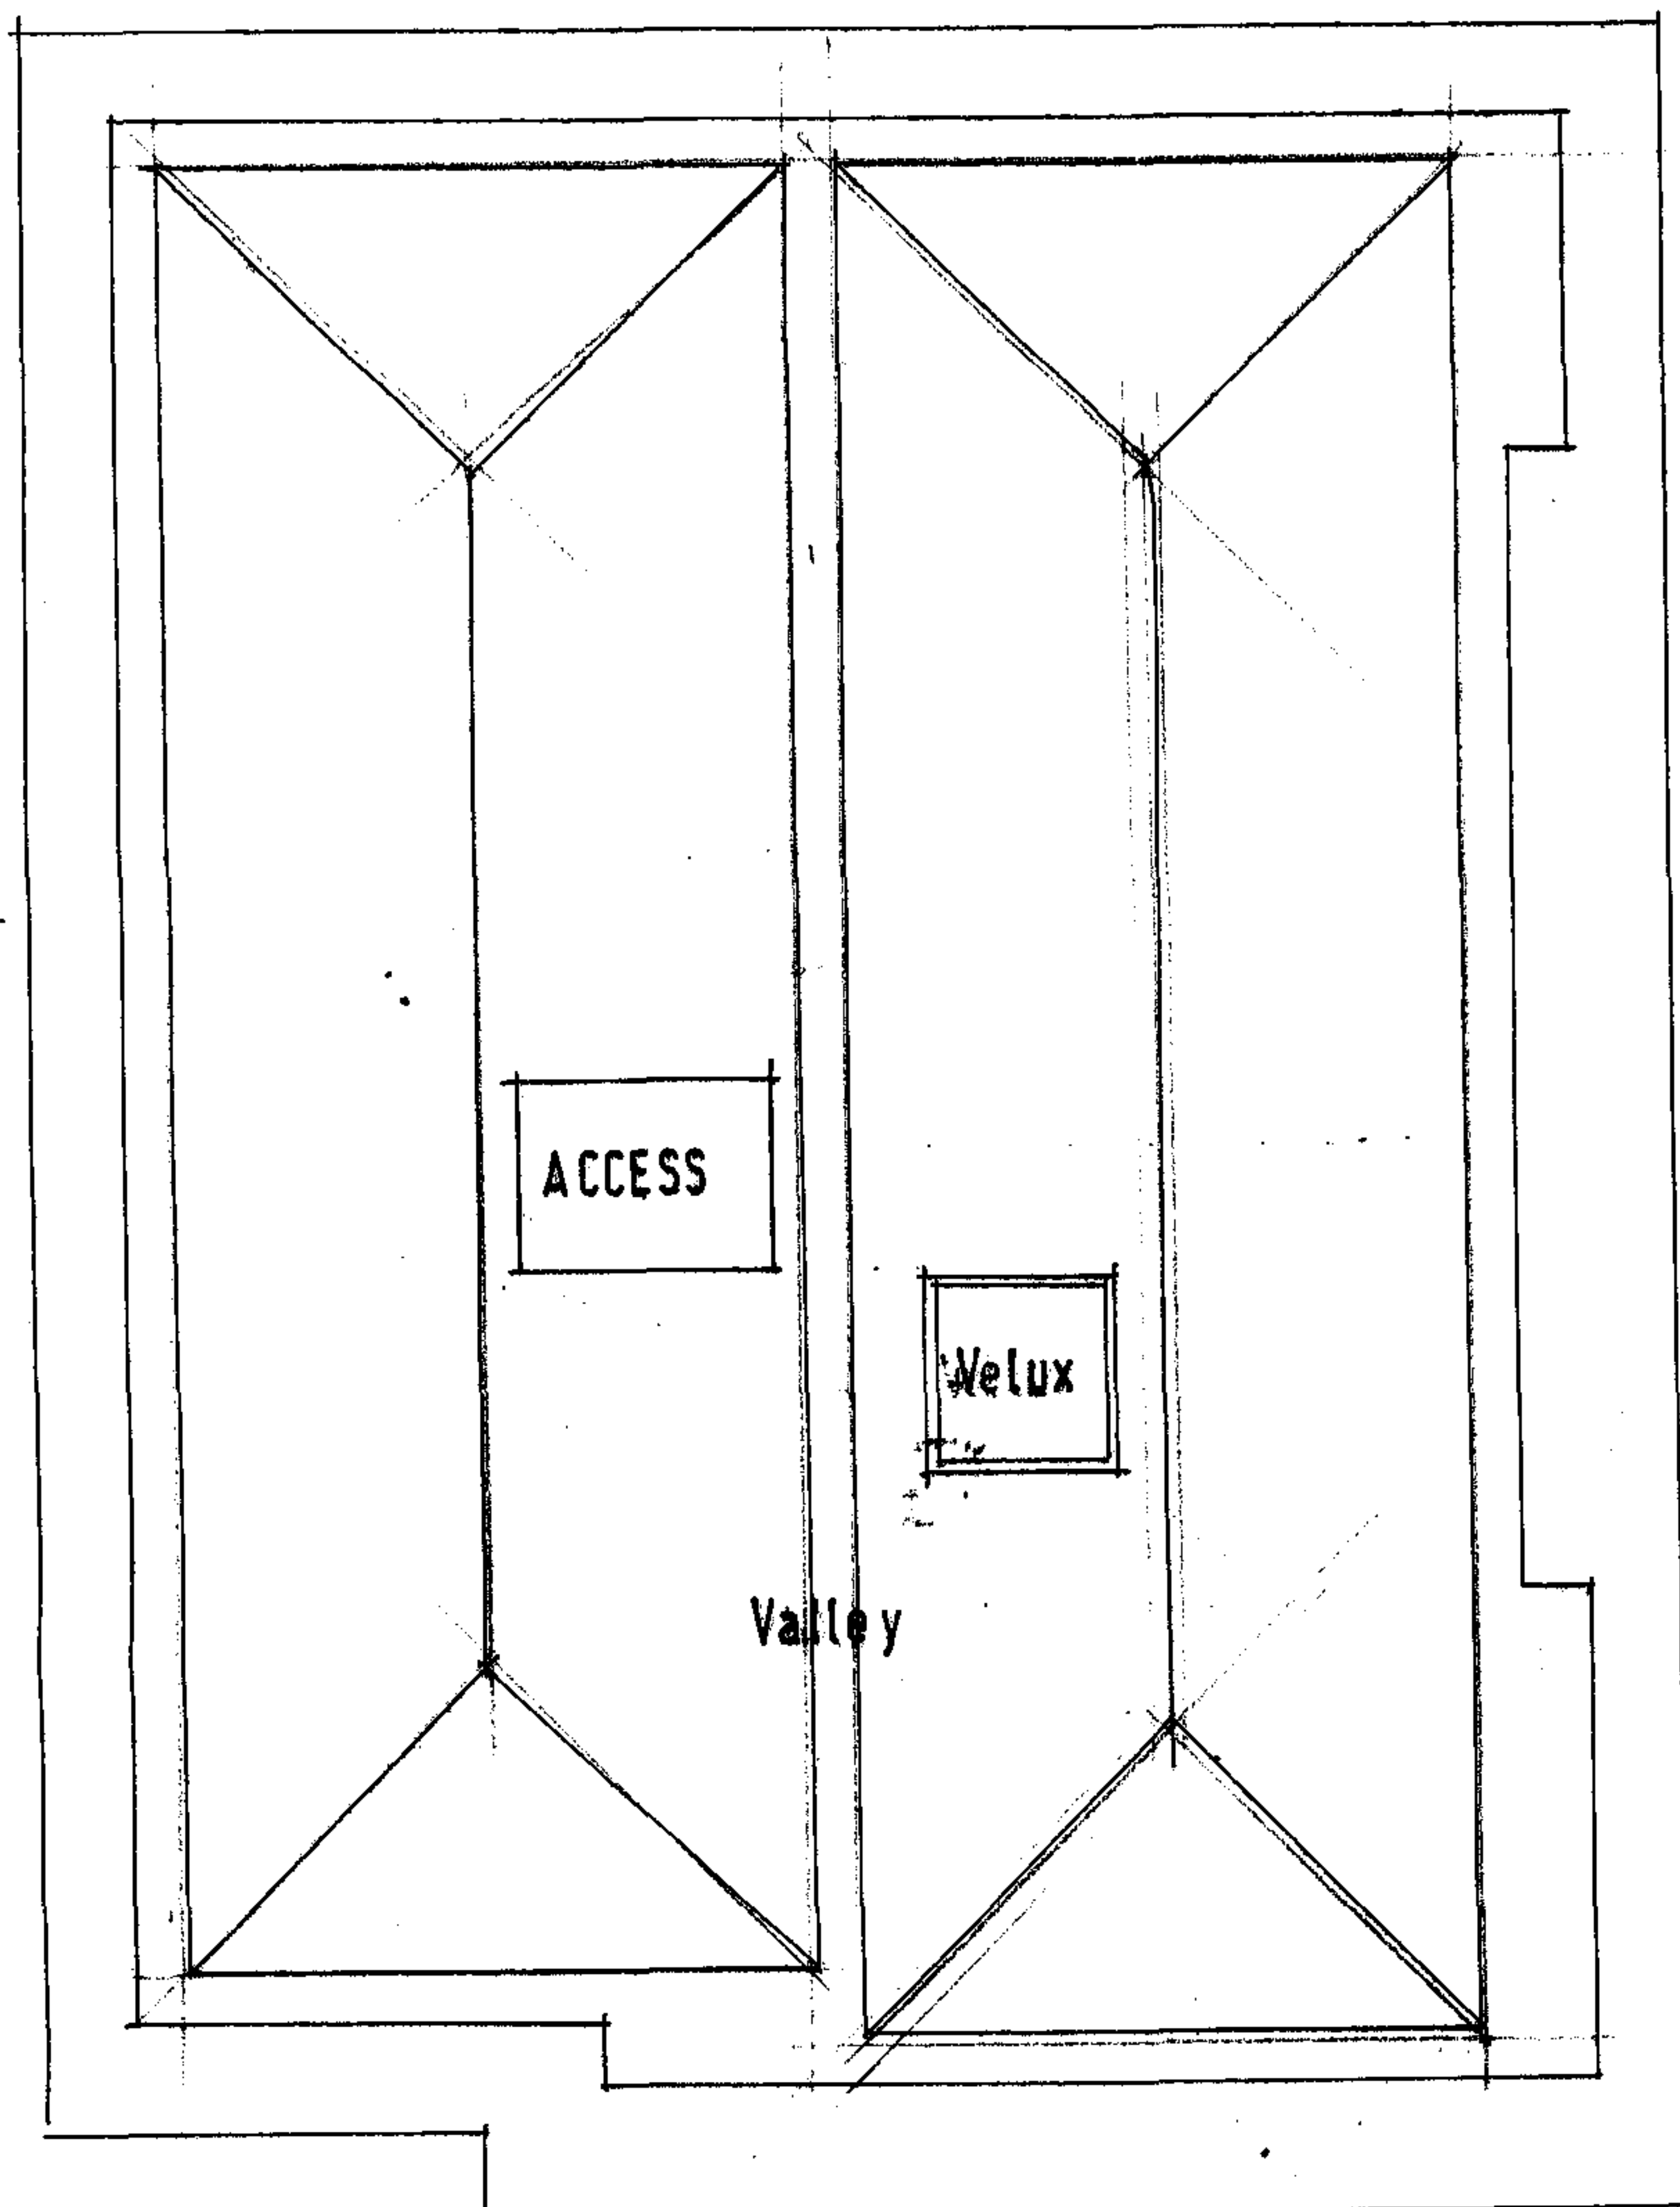

ROOF PLAN

PROPOSED FLATS

ON

**THE LODGE
COLLEGE PLACE
HIGHGATE ROAD
NW5-1BS**

FOR

**TRIDENT PROPERTY
DEVELOPMENTS
C/O
23 FLOEY STREET
LONDON
W1W-6DU**

**ROOF PLAN
AS EXISTING**

HR/20

SCALE 1:50
DATE 1ST NOVEMBER 2007

DENIS ALSTON DESIGN ASSOCIATES
THE OLD MILL
BISHOPSTONK
NR SWINDON
WILTSHIRE
SN6-8QE

TELEPHONE OFFICE 01793-791244
TELEPHONE MOBILE 07711-398931