



EXISTING REAR ELEVATION



EXISTING SECTION A-A

Do not scale off this drawing.
Figured dimensions only to be used.

LEGEND

- New Brickwork
- New Blockwork
- New Partition Wall
- Concrete
- Render / Screed
- Sound Insulation
- Thermal Insulation
- Drains
- Structural Beams

Revision	Date	

WATKINSON+COSGRAVE
CHARTERED BUILDING SURVEYORS
CONSULTANT STRUCTURAL ENGINEERS

LINTON HOUSE
39-51 HIGHGATE ROAD
LONDON NWS 1RT

Tel: 020 7485 6016 Fax: 020 7284 4058
Email: info@watcos.co.uk

Site Address:

13A CHURCH ROW
LONDON NW3


Drawing Title:

EXISTING REAR ELEVATION
AND SECTION A-A

Date:

JULY 2007

Scale:	Drawn By:
1:50 @ A1	PB
Drawing No:	Revision No:
4453/2	

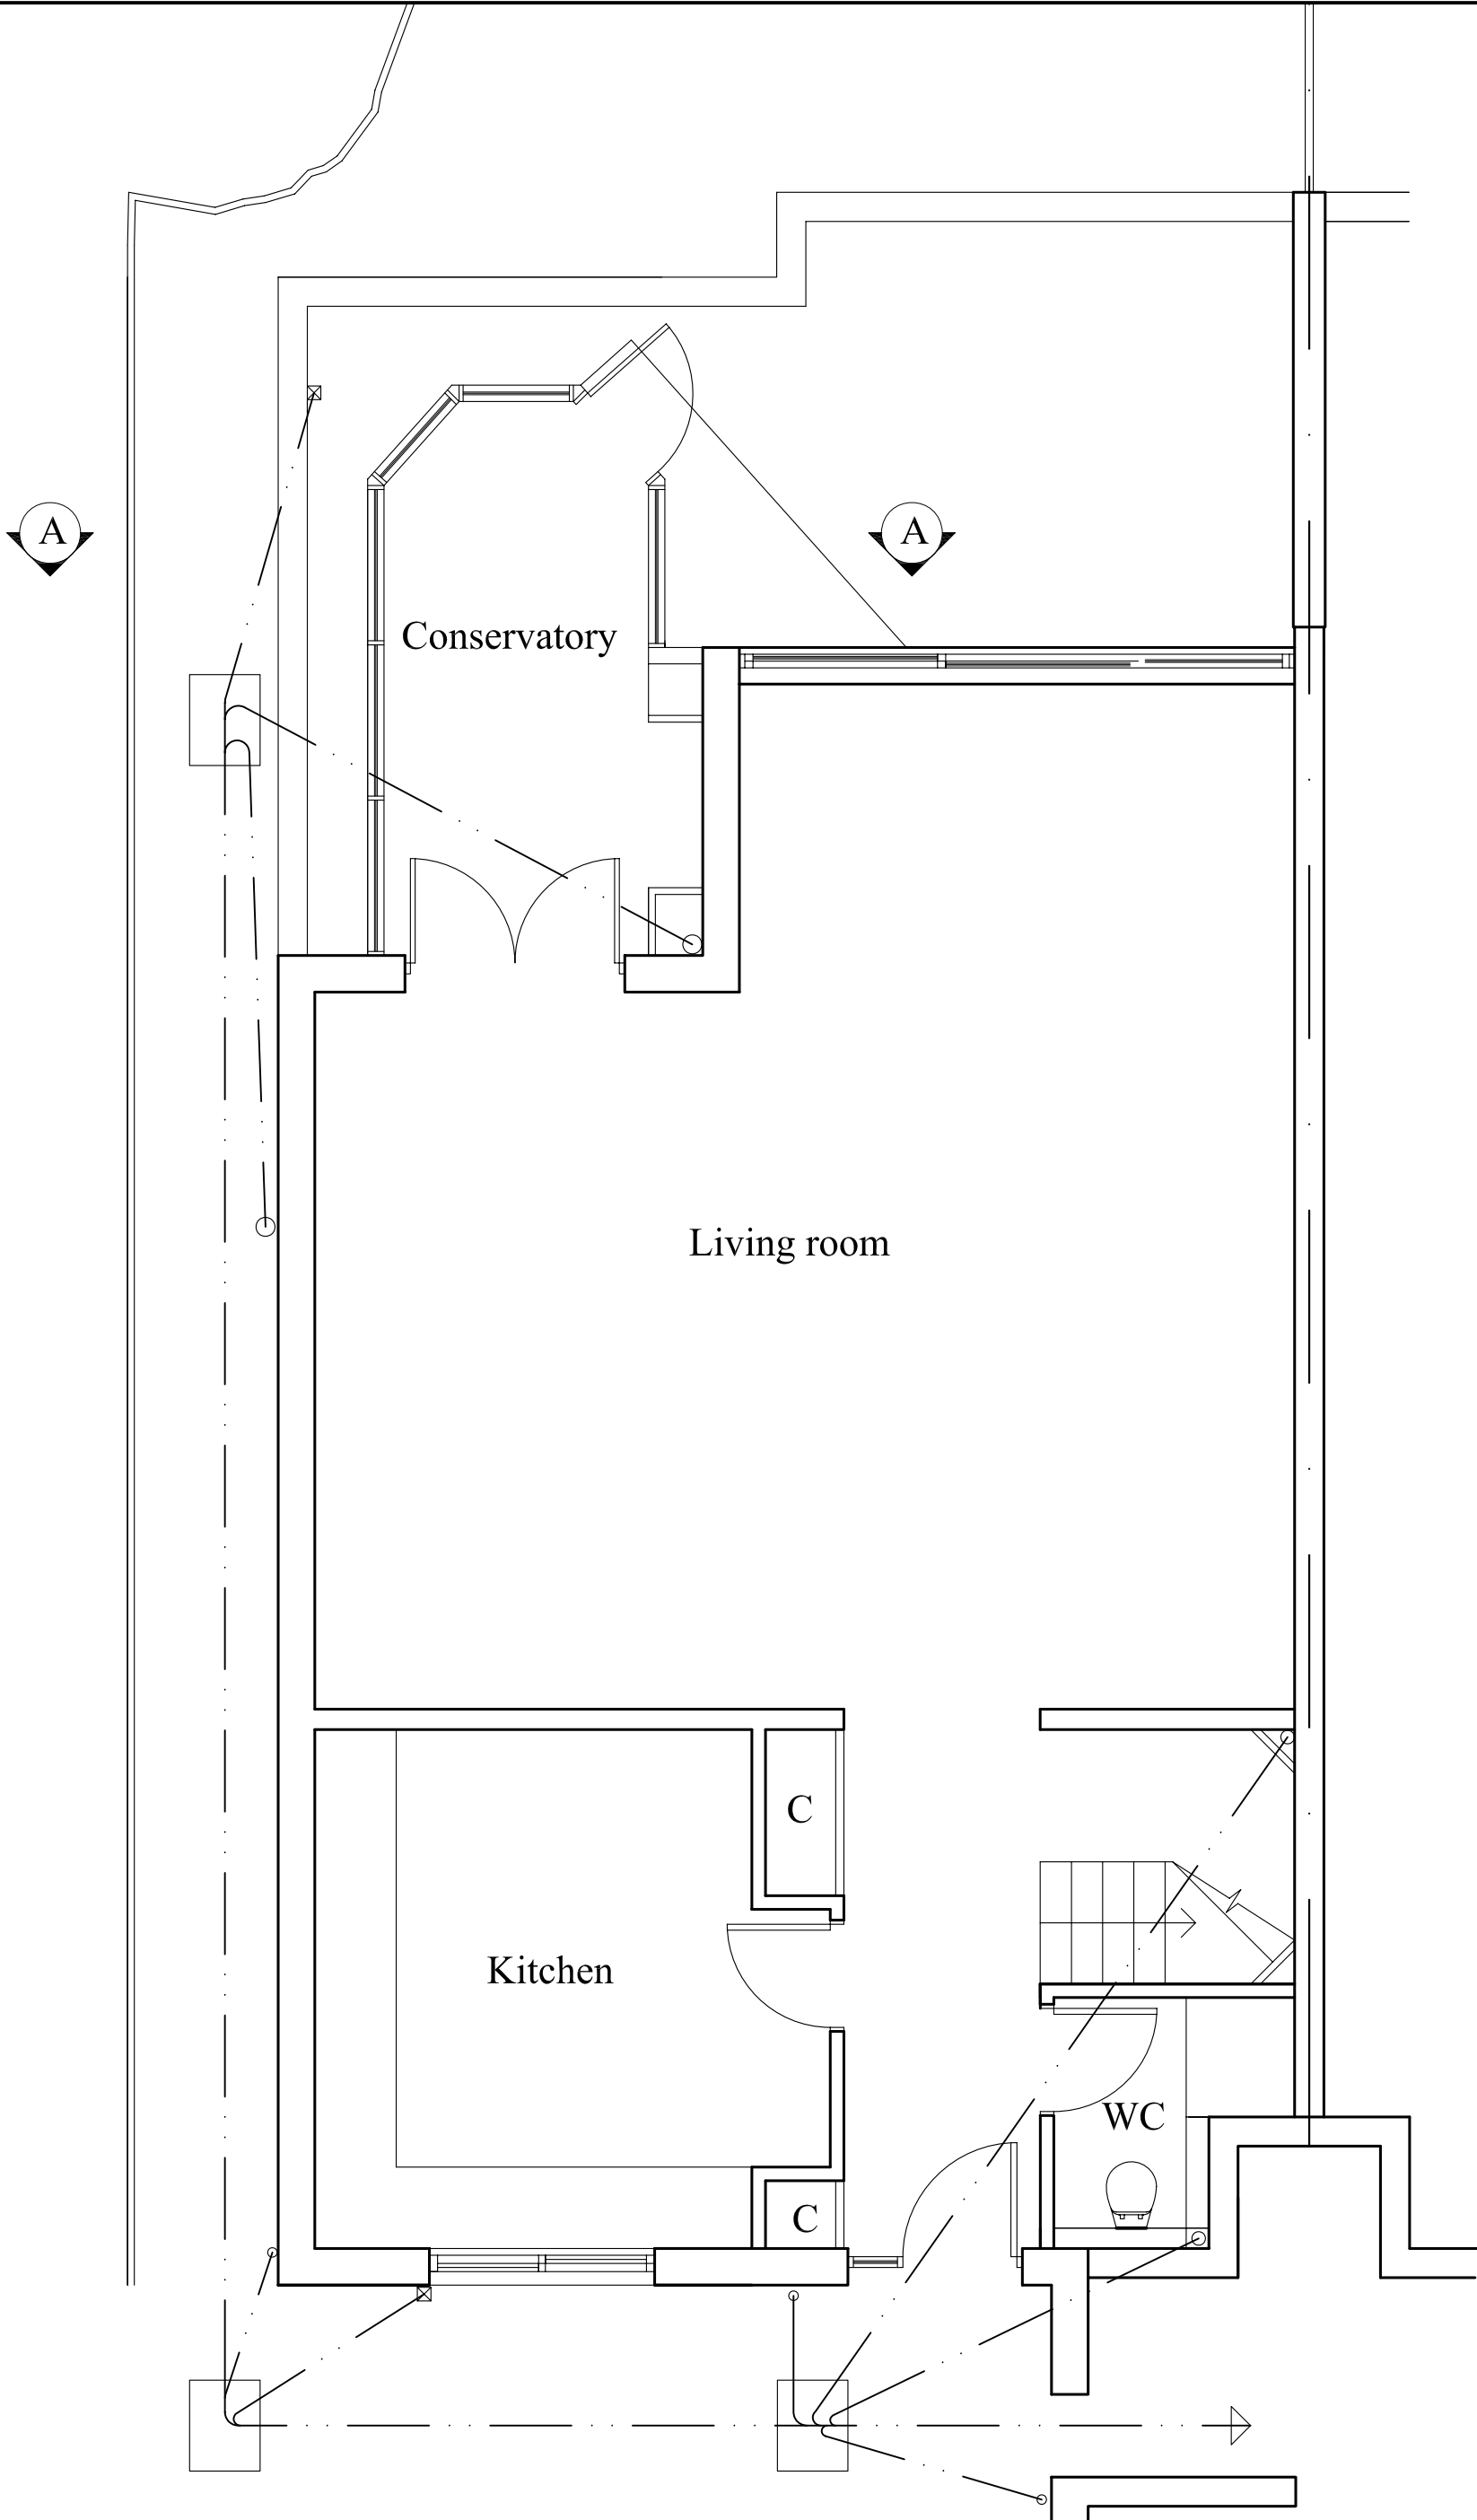

Do not scale off this drawing.
Figured dimensions only to be used.

LEGEND

New Brickwork

New Blockwork

New Partition Wall

Concrete

Render / Screed

Sound Insulation

Thermal Insulation

Drains

Structural Beams

Revisions	Date	

WATKINSON+COSGRAVE

CHARTERED BUILDING SURVEYORS

CONSULTANT STRUCTURAL ENGINEERS

LINTON HOUSE
39-51 HIGHGATE ROAD
LONDON NW5 1RT

Tel: 020 7485 6016 Fax: 020 7284 4058
Email: info@watcos.co.uk

Site Address:
13A CHURCH ROW
LONDON NW3

Drawing Title:
EXISTING GROUND
FLOOR PLAN

Date:
JULY 2007

Scale: 1:50	Drawn By: PB
Drawing No: 4453/1	Revision No: