




PROPOSED REAR ELEVATION

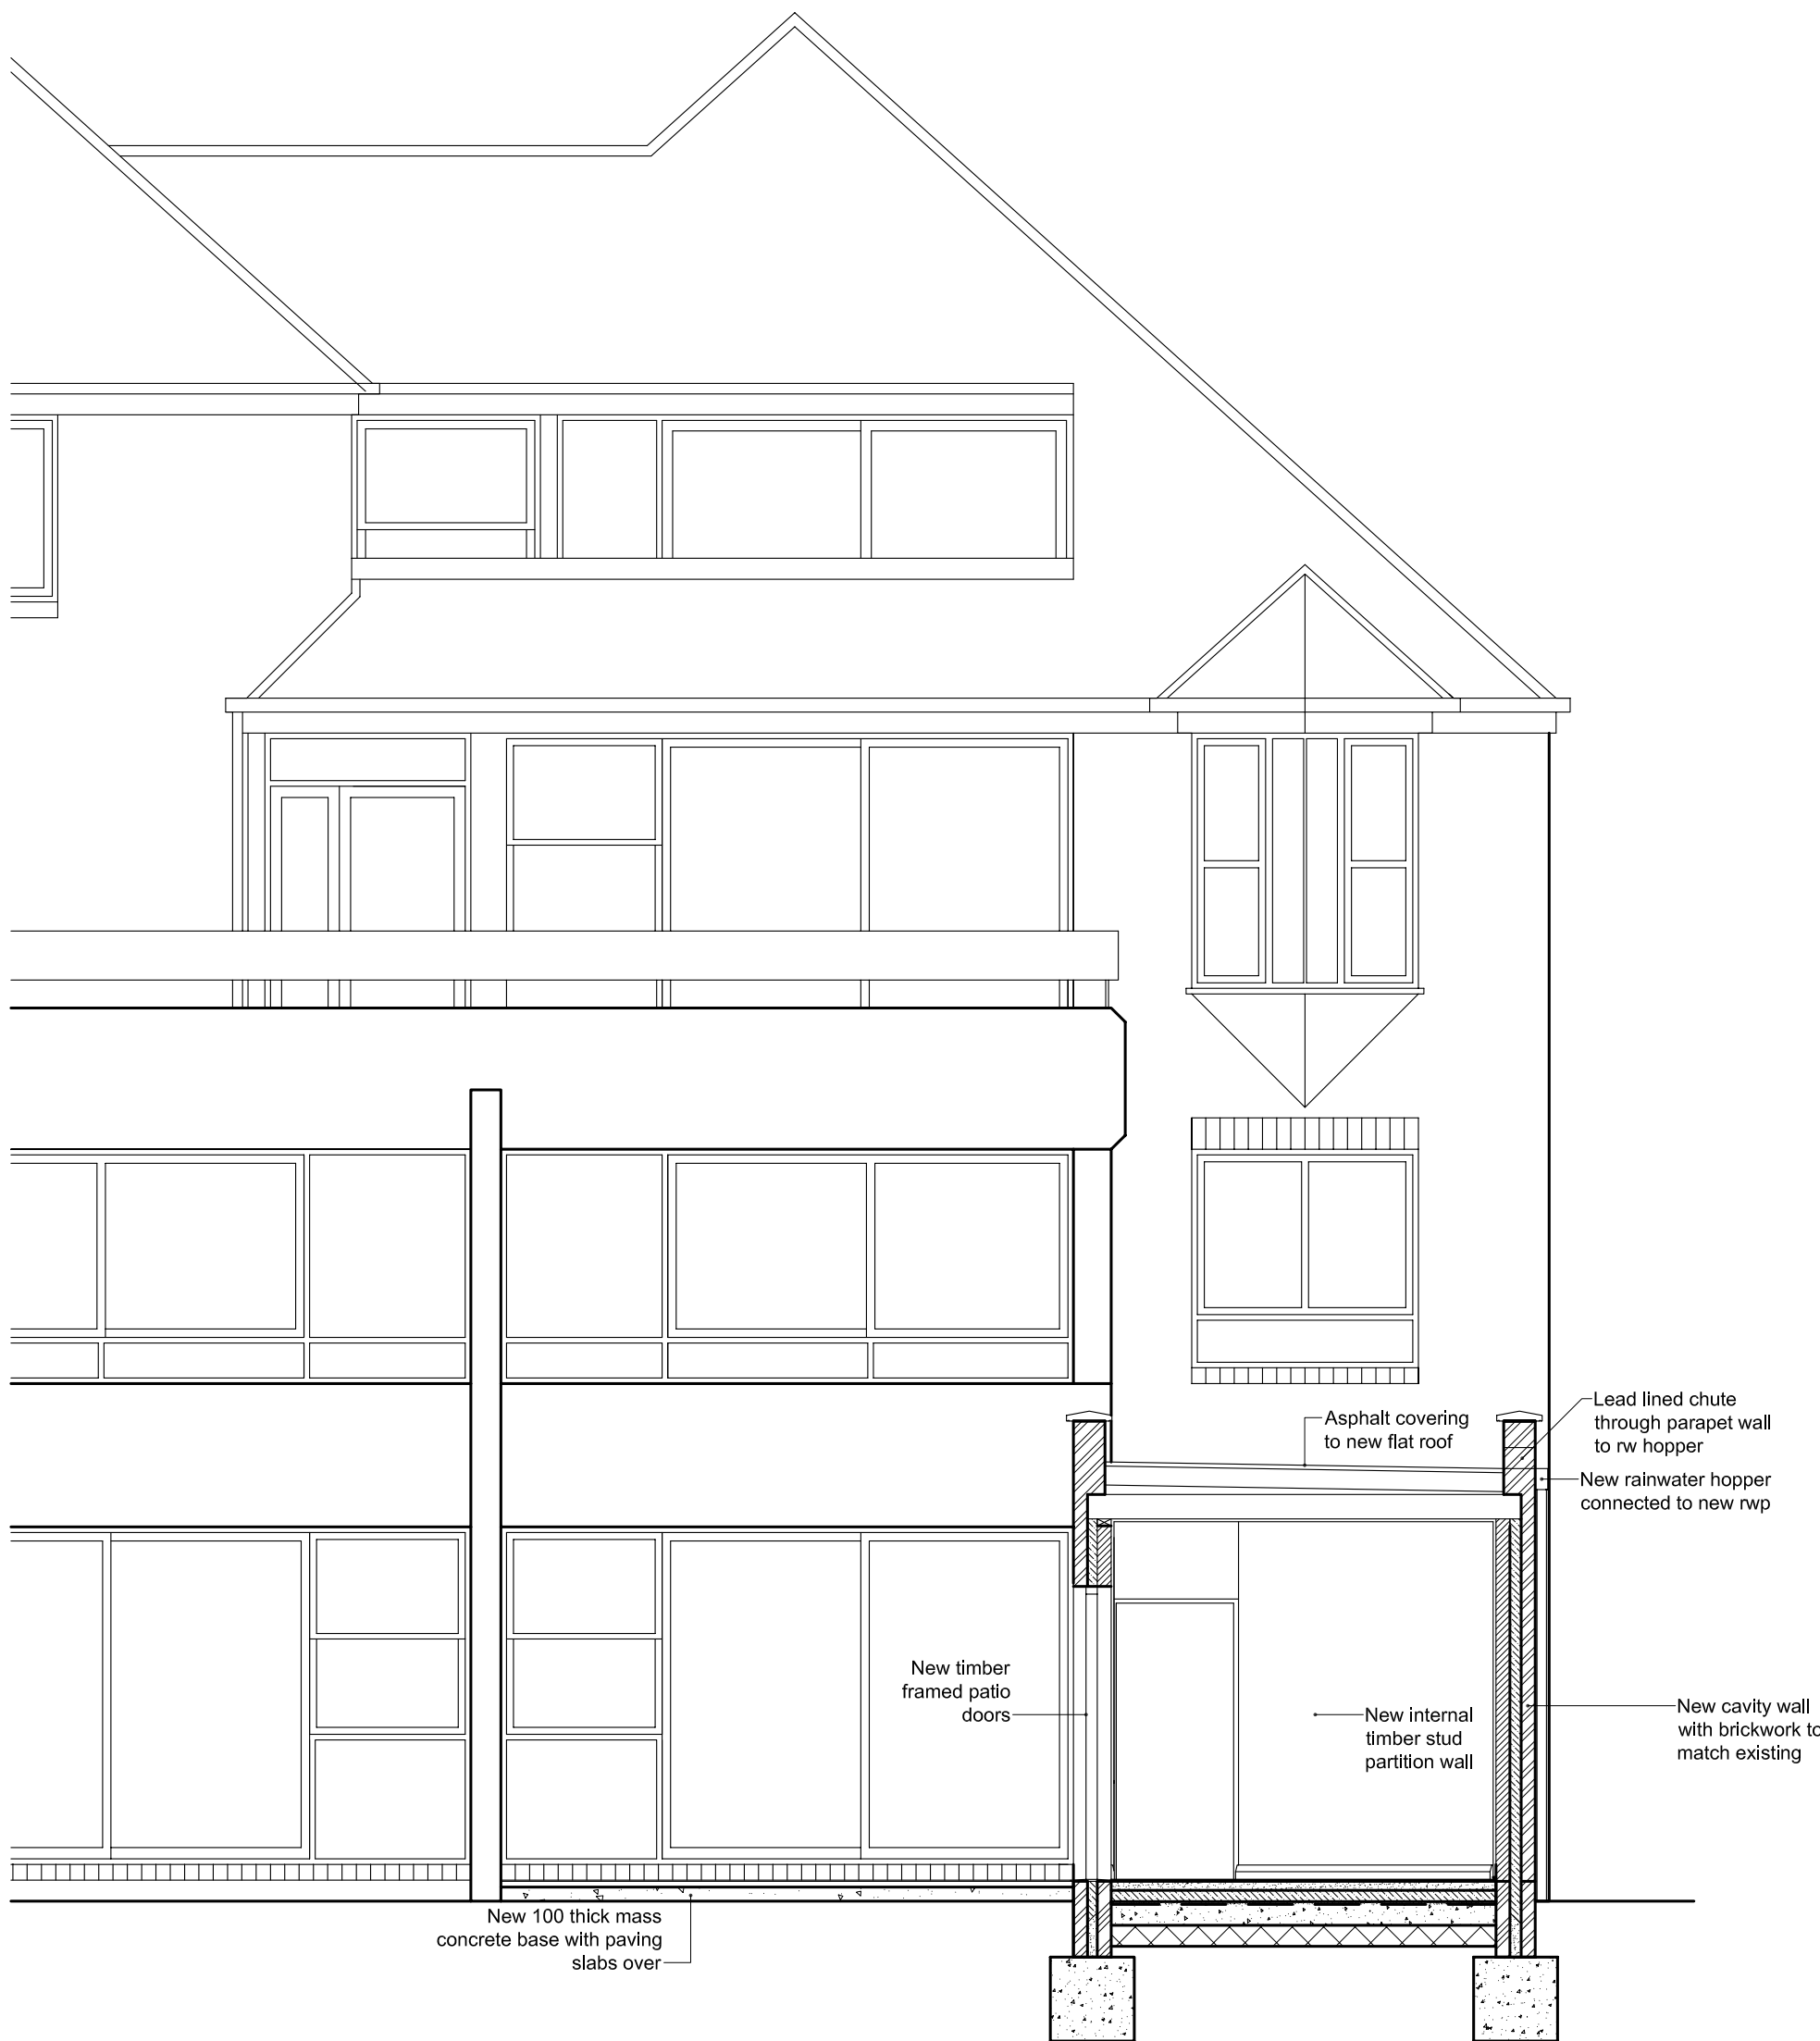

PROPOSED SECTION A-A

Do not scale off this drawing.  
Figured dimensions only to be used.

LEGEND	
	New Brickwork
	New Blockwork
	New Partition Wall
	Concrete
	Render / Screed
	Sound Insulation
	Thermal Insulation
	Drains
	Structural Beams

Revision	Date	

**WATKINSON+COSGRAVE**  
CHARTERED BUILDING SURVEYORS  
CONSULTANT STRUCTURAL ENGINEERS

LINTON HOUSE  
39-51 HIGHGATE ROAD  
LONDON NW5 1RT

Tel: 020 7485 6016 Fax: 020 7284 4058  
Email: info@watcos.co.uk

Site Address:

13A CHURCH ROW  
LONDON NW3

Drawing Title:


PROPOSED REAR ELEVATION  
AND SECTION A-A SCHEME B

Date:


JULY 2007

Scale:	Drawn By:
1:50 @ A1	PB

Drawing No:	Revision No:
4453/8	

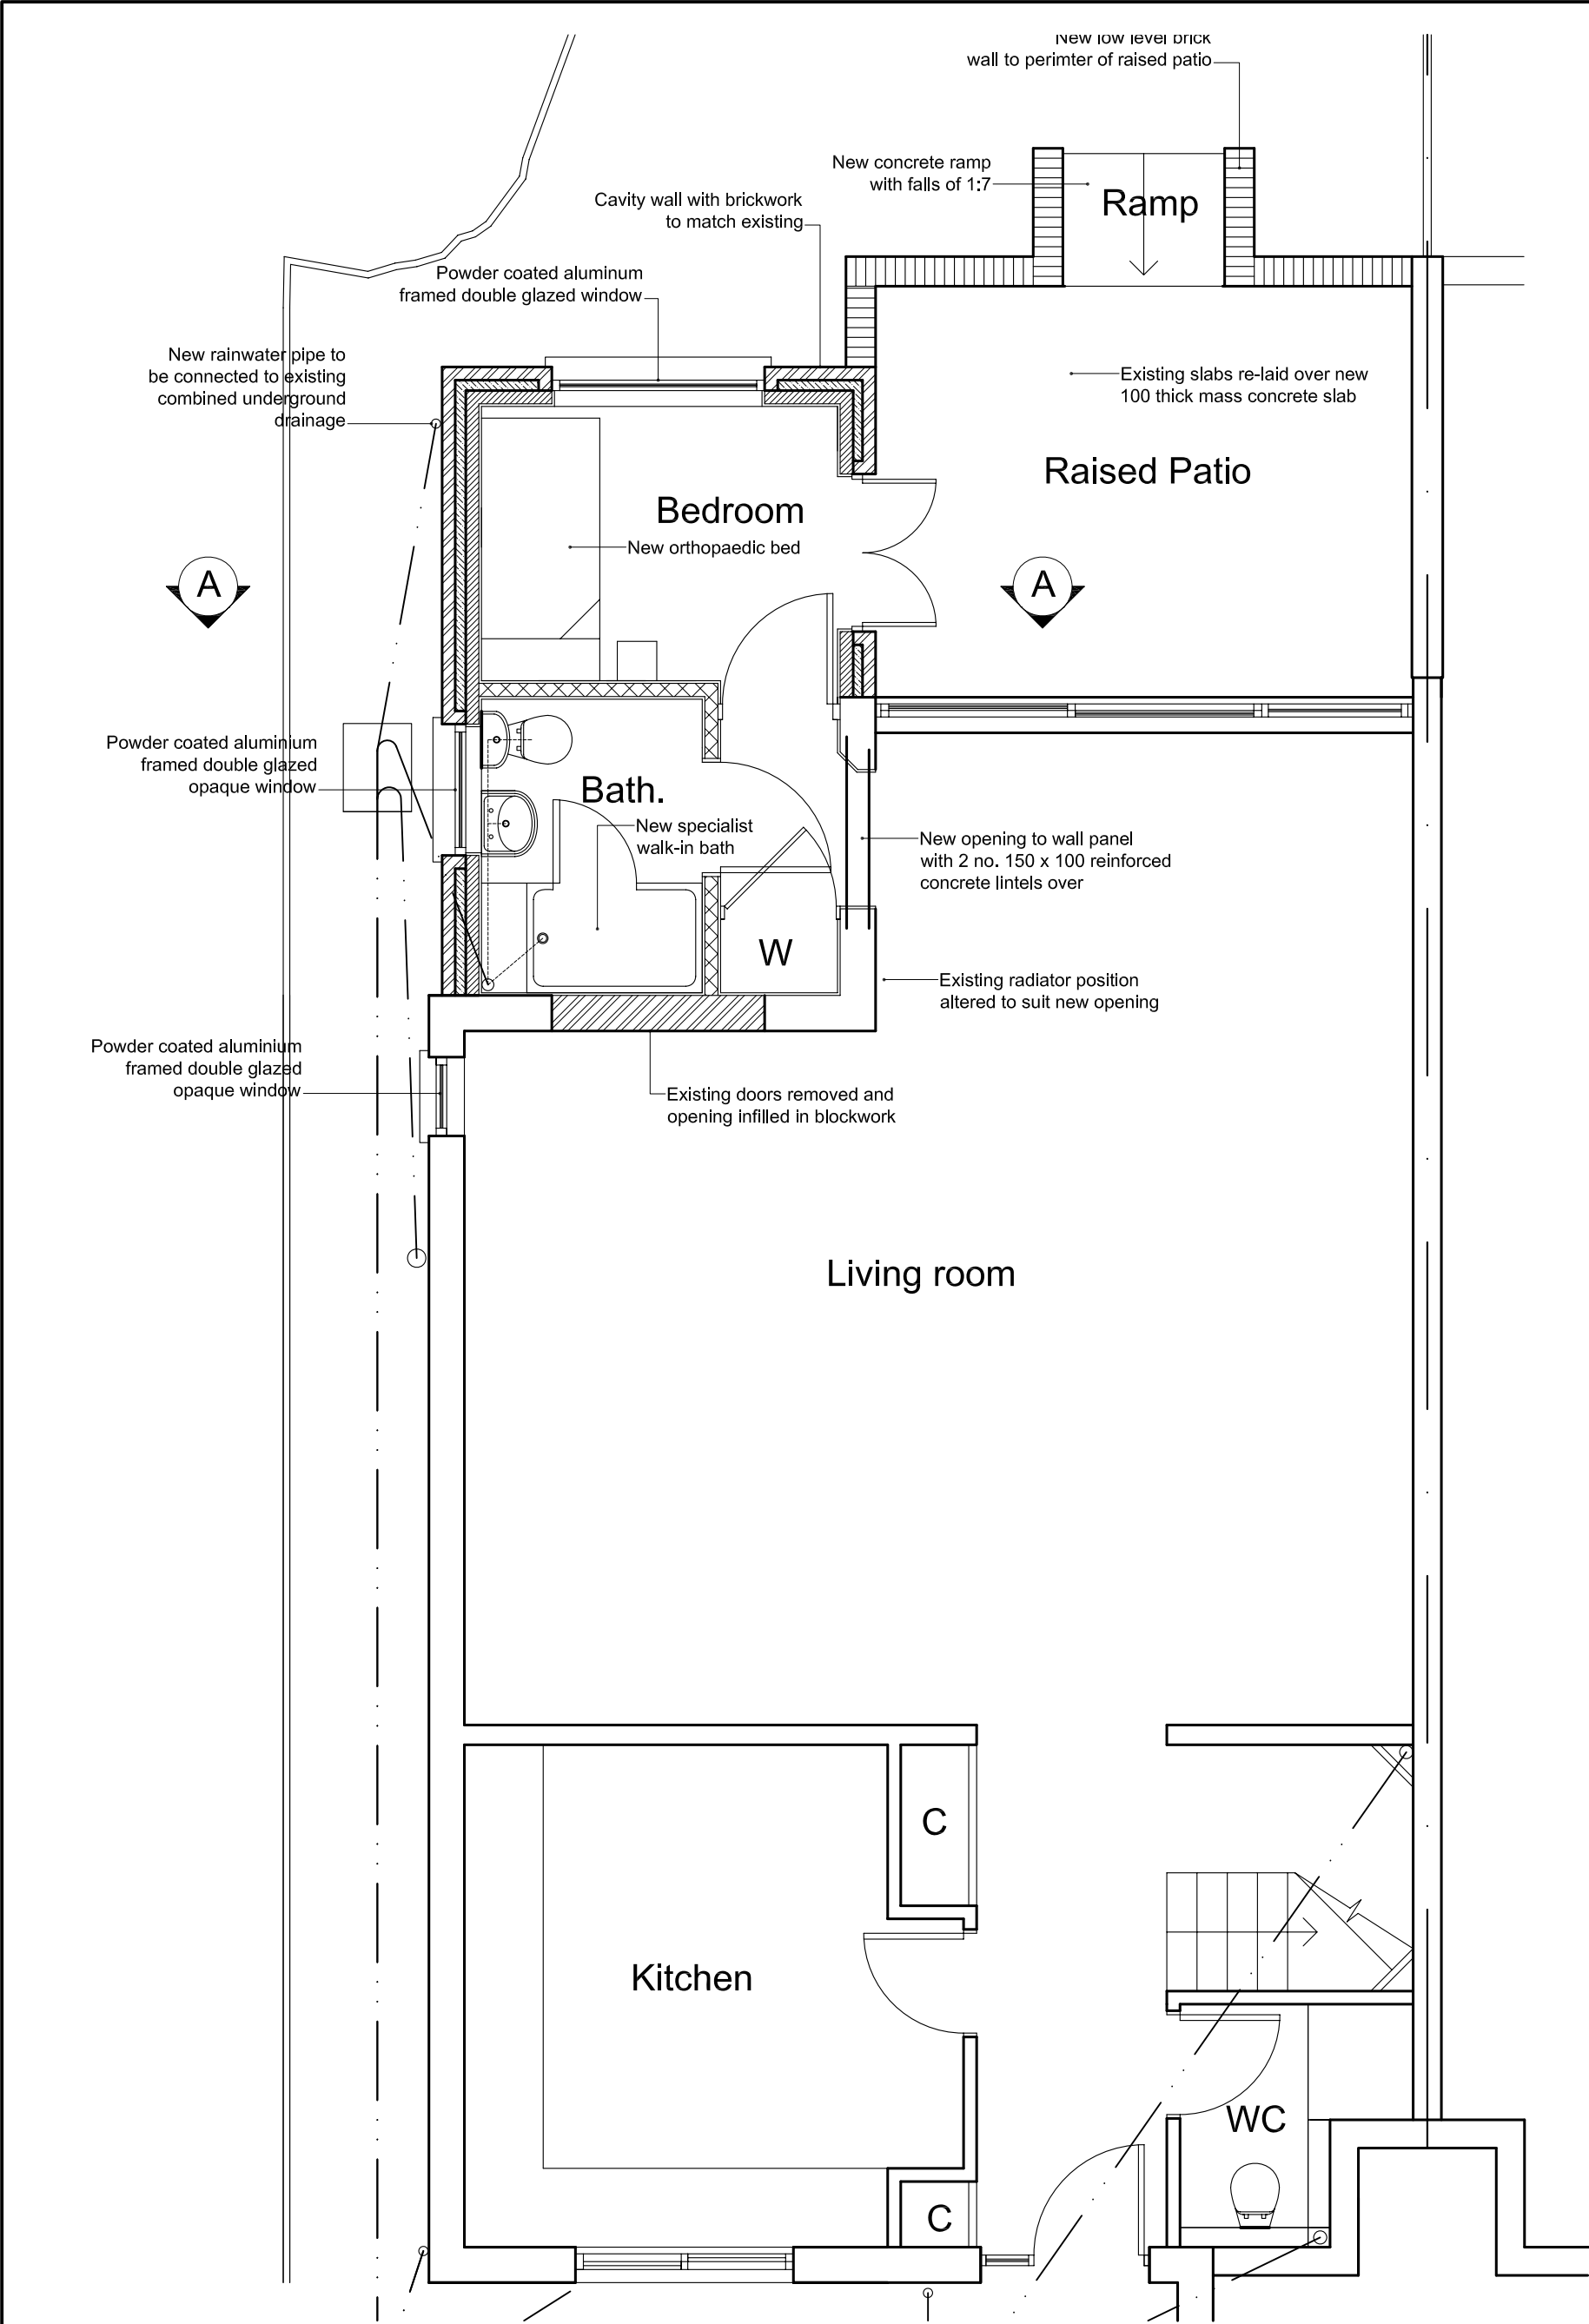

PROPOSED GROUND FLOOR

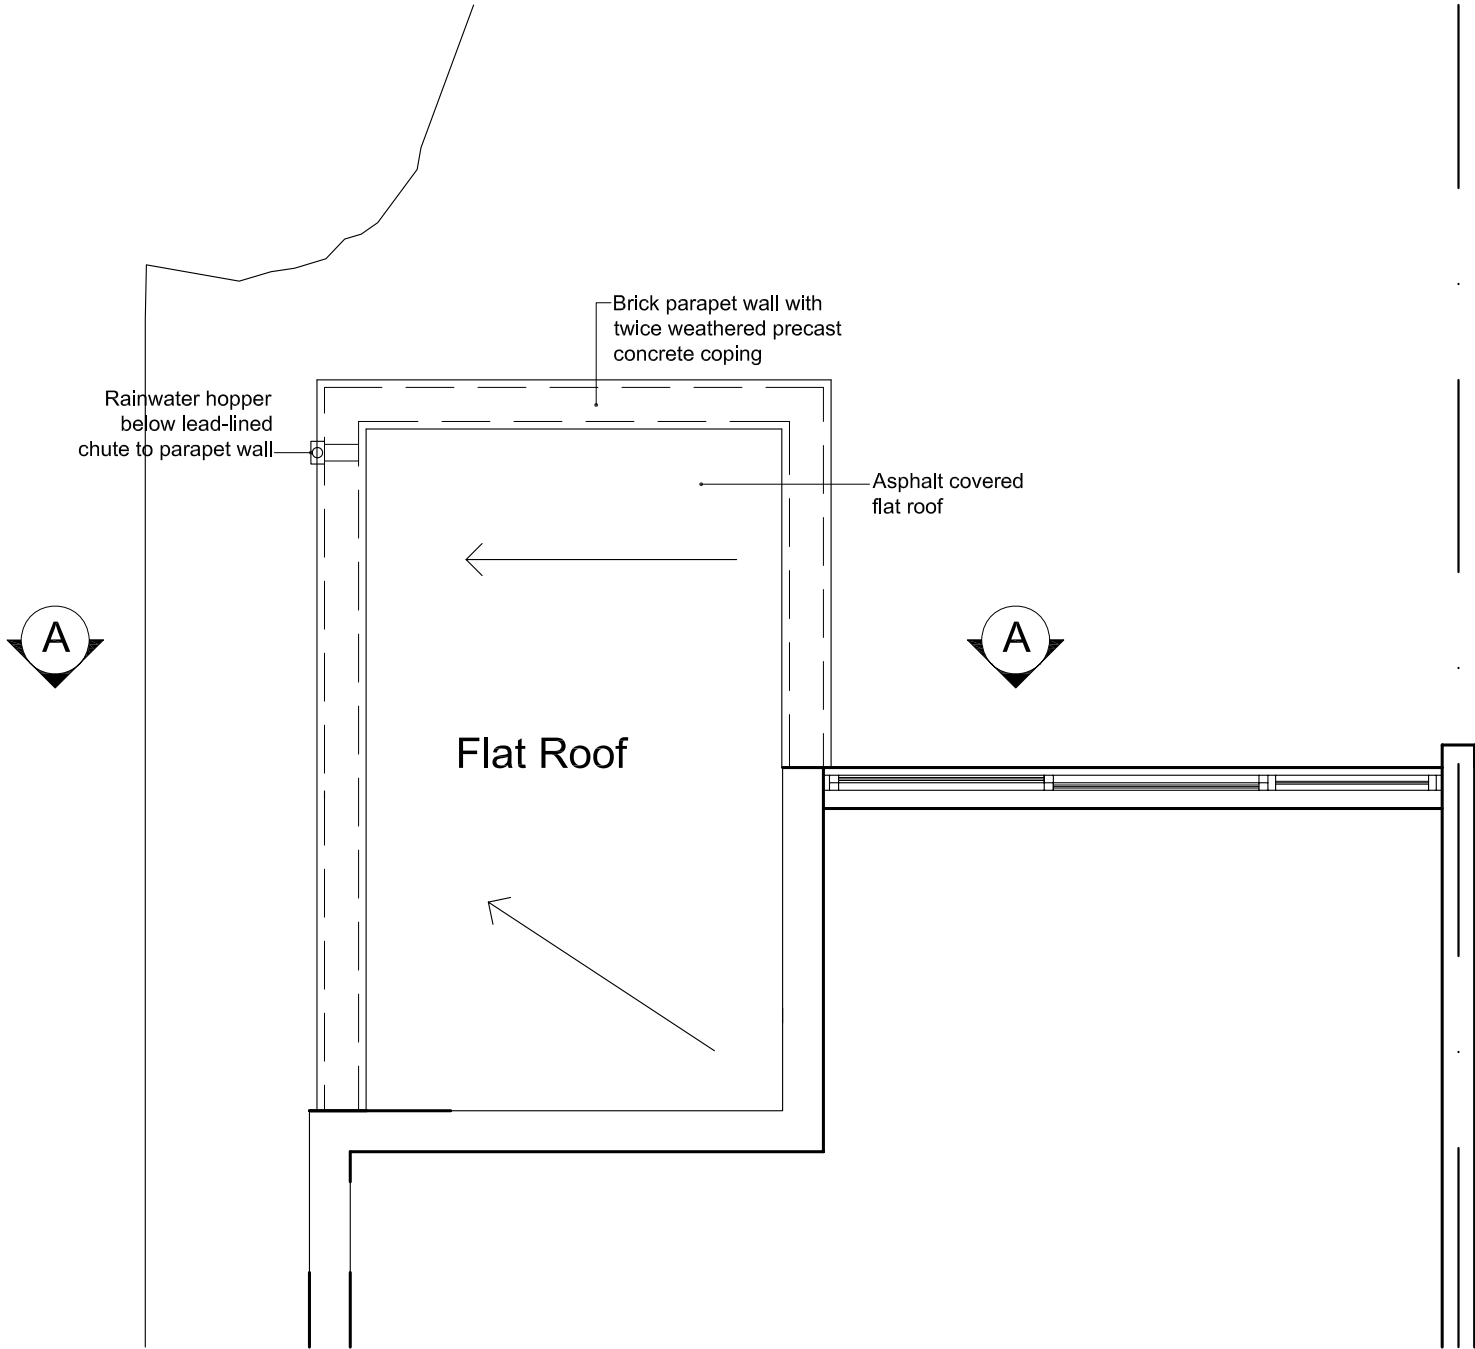

PROPOSED ROOF PLAN

Do not scale off this drawing.  
Figured dimensions only to be used.

LEGEND

New Brickwork

New Blockwork

New Partition Wall

Concrete

Render / Screed

Sound Insulation

Thermal Insulation

Drains

Structural Beams

WATKINSON+COSGRAVE

CHARTERED BUILDING SURVEYORS

CONSULTANT STRUCTURAL ENGINEERS

LINTON HOUSE

39-51 HIGHGATE ROAD

LONDON NW5 1RT

Tel: 020 7485 6016 Fax: 020 7284 4058

Email: info@watcos.co.uk

Site Address:

13A CHURCH ROW

LONDON NW3

Drawing Title:

PROPOSED GROUND

FLOOR AND ROOF PLANS

Date:

AUGUST 2007