


Location Plan  
1:1250

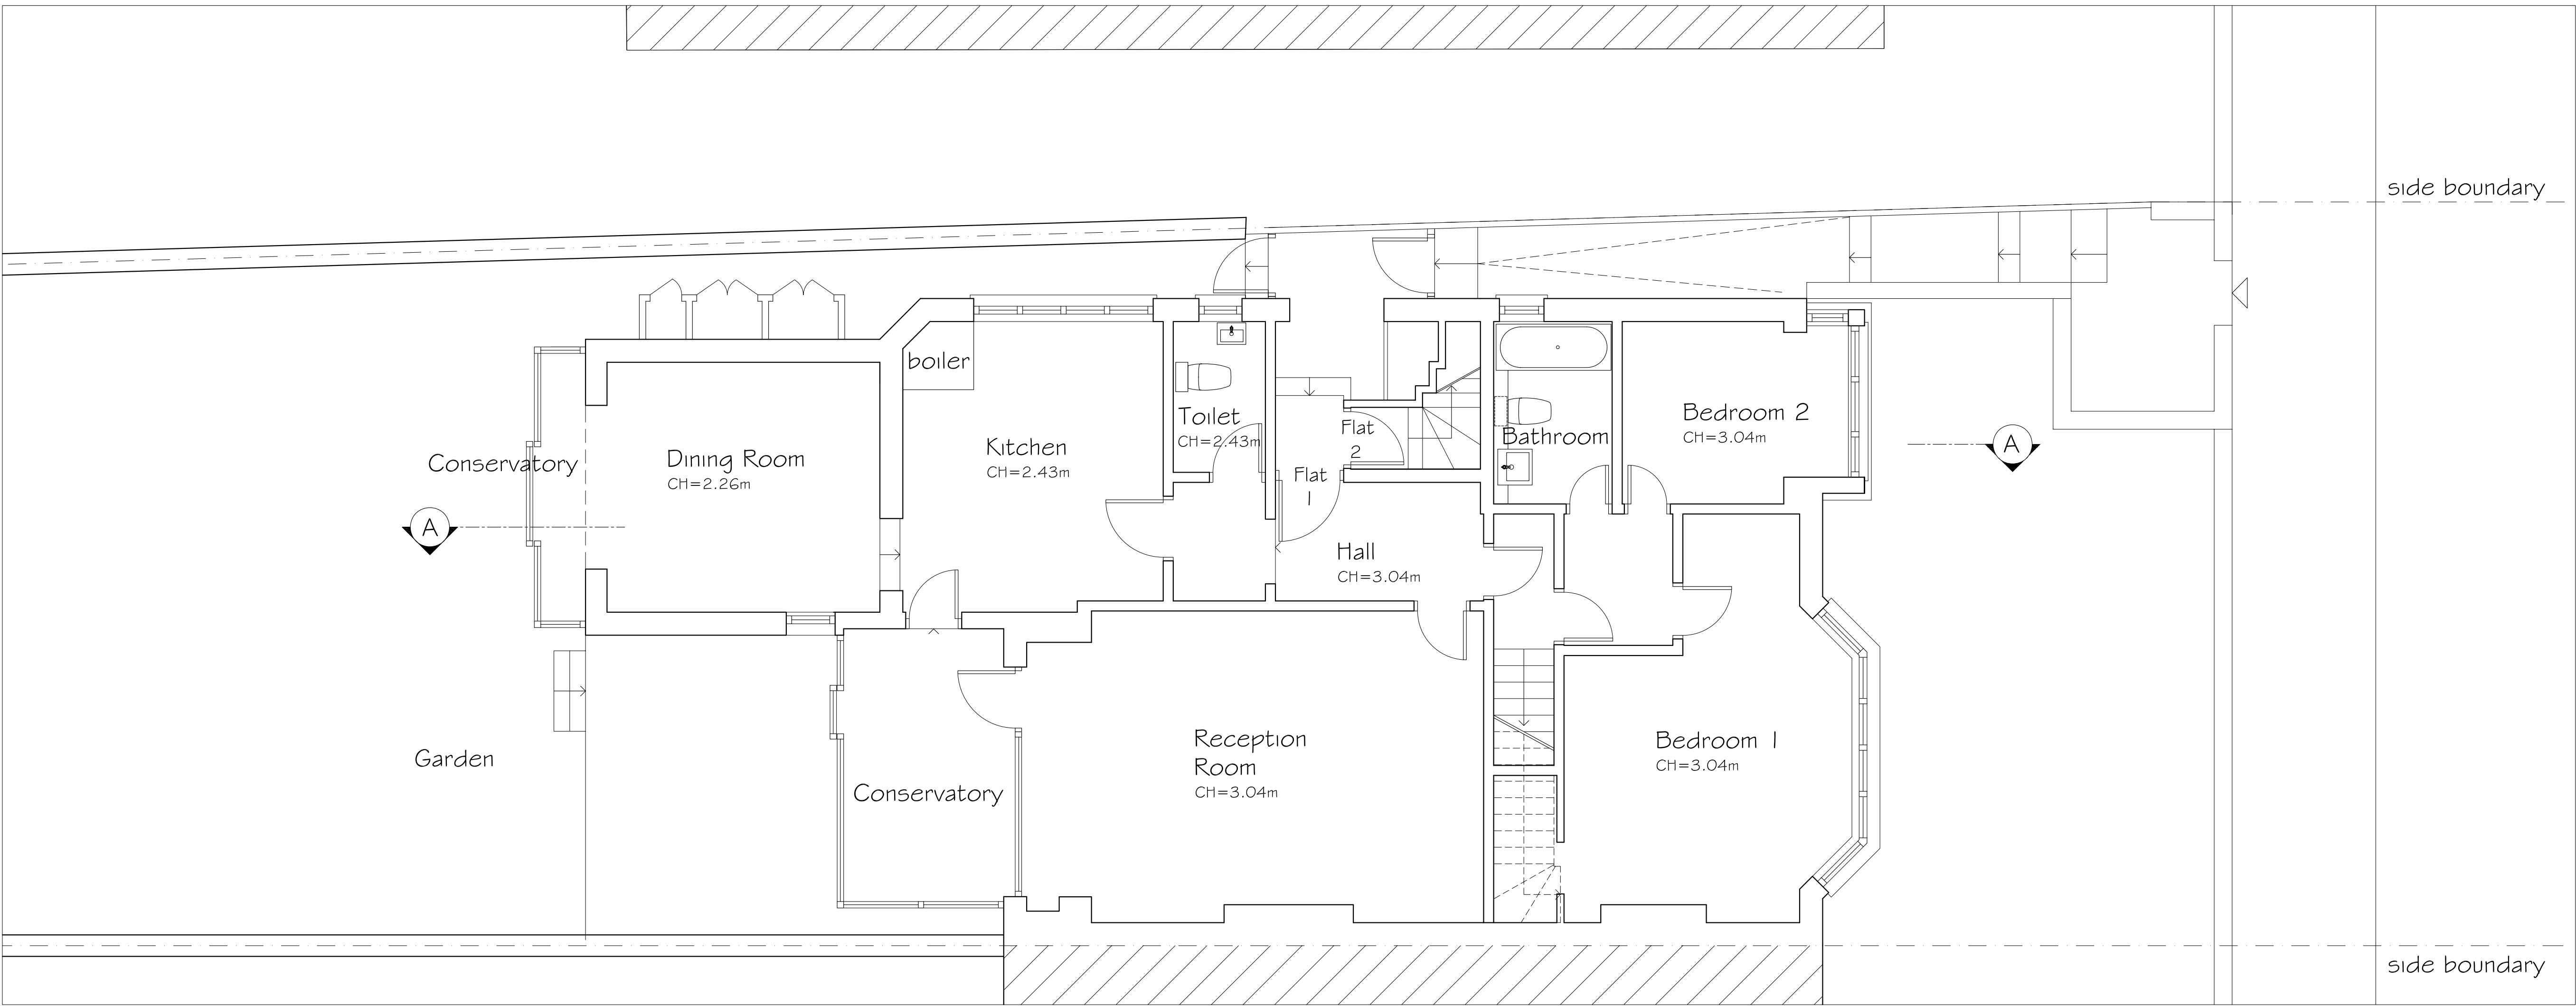

Ground Floor Plan as Existing

Issued For  
**PLANNING**

General Notes:  
THIS DRAWING HAS BEEN PREPARED BY DS DESIGN SOLUTIONS AND THE DATA CONTAINED HEREIN MAY BE USED OR REPRODUCED ONLY WITH DS DESIGN SOLUTIONS' APPROVAL.

Rev.	Description	Date	Signed	Checked

--

--



Scale	Date	Drawn by	Checked by
1:50 @ A1	02.07.2007	JJ	DS
Drawing Title			
Location Plan Existing Ground Floor Plan			
Project			
36A Hollycroft Avenue, London NW3 7QN			



design solutions

Studio 18, Liddell Road  
London NW6 2EW  
Phone 020 7624 6680  
Fax 020 7624 6681  
ds@designsolutionsuk.com

Project no.	Drawing no.	Revision
07/0174	001	00

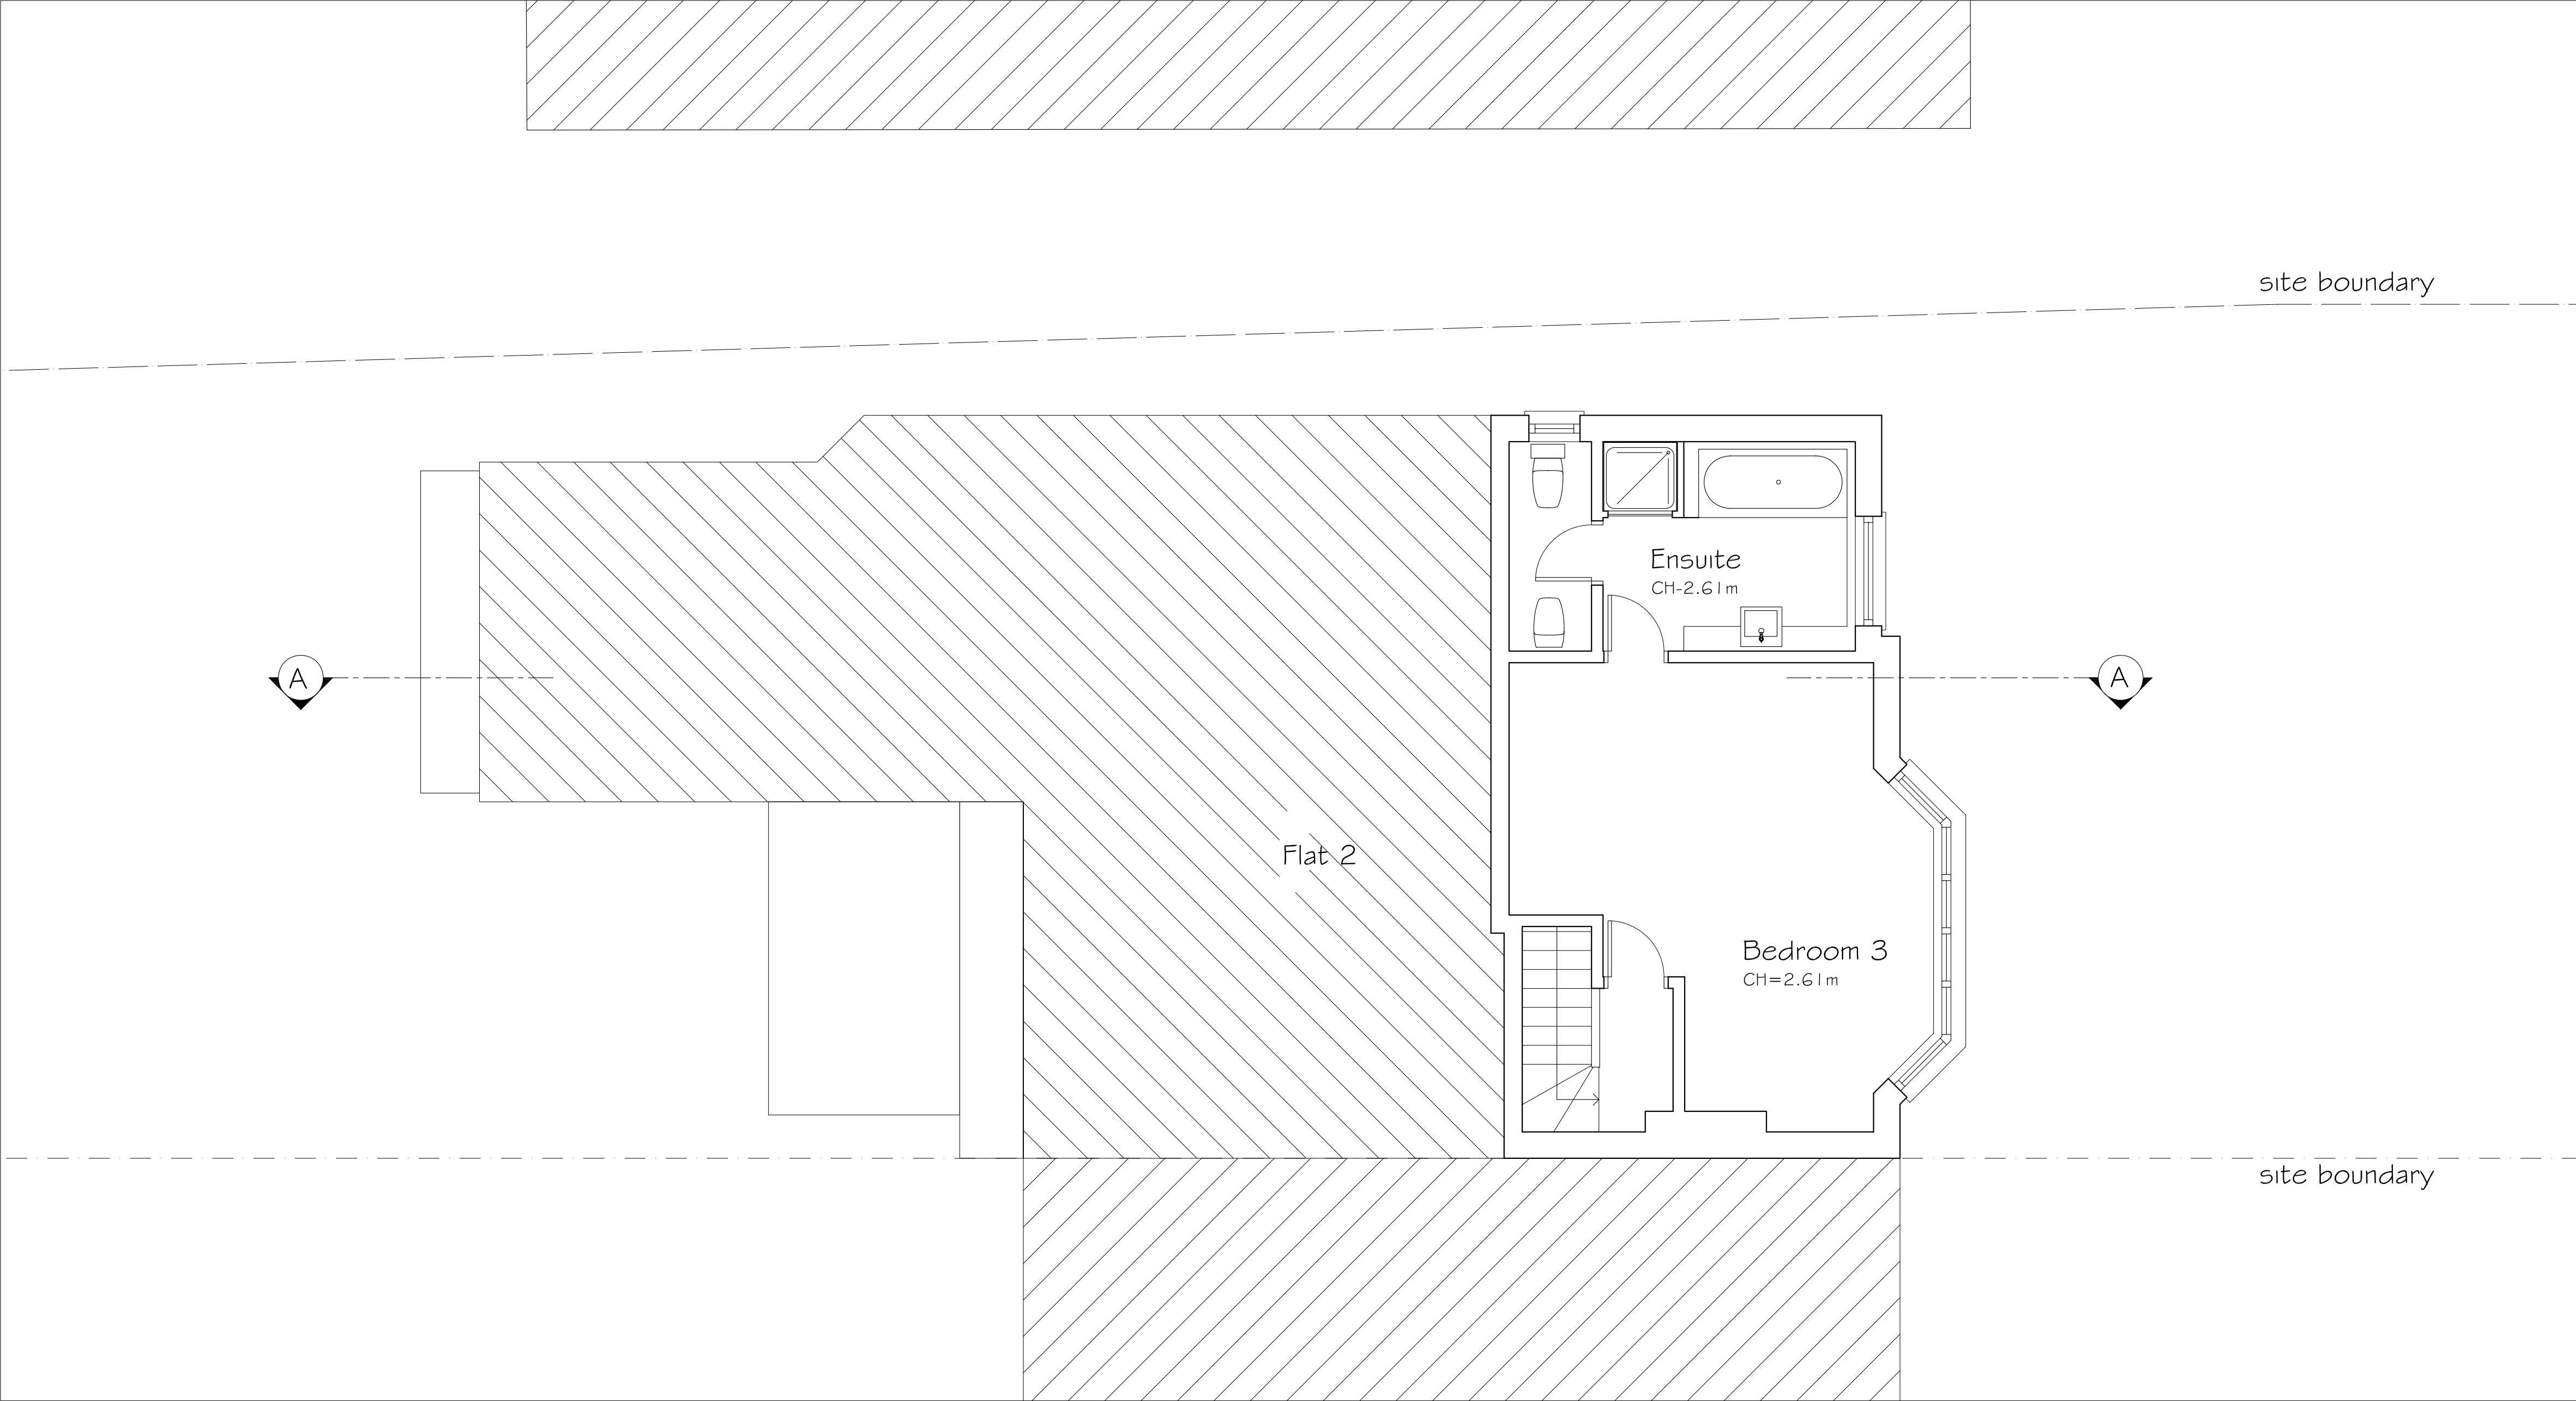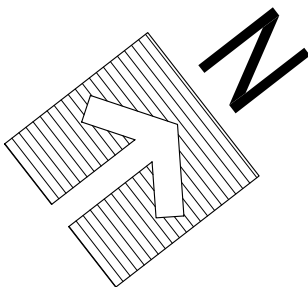

First Floor Plan as Existing

Issued For  
**PLANNING**

General Notes:  
THIS DRAWING HAS BEEN PREPARED BY DS DESIGN SOLUTIONS AND THE DATA CONTAINED HEREIN MAY BE USED OR REPRODUCED ONLY WITH DS DESIGN SOLUTIONS' APPROVAL.

Rev.	Description	Date	Signed	Checked

--

--

Scale	Date	Drawn by	Checked by
1:50 @ A1	02.07.2007	JJ	DS
Drawing Title			
Existing First Floor Plan			
Project			
36A Hollycroft Avenue, London NW3 7QN			



Studio 18, Liddell Road  
London NW6 2EW  
Phone 020 7624 6680  
Fax 020 7624 6681  
ds@designsolutionsuk.com

Project no.	Drawing no.	Revision
07/0174	002	00



Cross Section A-A as Existing

Issued For  
**PLANNING**

General Notes:  
THIS DRAWING HAS BEEN PREPARED BY DS DESIGN SOLUTIONS AND THE DATA CONTAINED HEREIN MAY BE USED OR REPRODUCED ONLY WITH DS DESIGN SOLUTIONS' APPROVAL.

Rev.	Description	Date	Signed	Checked

--

--

Scale	Date	Drawn by	Checked by
1:50 @ A1	02.07.2007	JJ	DS
Drawing Title			
Existing Cross Section A-A			
Project			
36A Hollycroft Avenue, London NW3 7QN			

			Studio 18, Liddell Road London NW6 2EW Phone 020 7624 6680 Fax 020 7624 6681		
			ds@designsolutionsuk.com		
Project no.	Drawing no.	Revision			
07/0174	003	00			



Front Elevation as Existing



Rear Elevation as Existing

Issued For  
**PLANNING**

General Notes:  
THIS DRAWING HAS BEEN PREPARED BY DS DESIGN SOLUTIONS AND THE DATA CONTAINED HEREIN MAY BE USED OR REPRODUCED ONLY WITH DS DESIGN SOLUTIONS' APPROVAL.

Rev.	Description	Date	Signed	Checked

--

--

Scale	Date	Drawn by	Checked by
1:50 @ A1	02.07.2007	JJ	DS
Drawing Title			
Existing Front & Rear Elevations			
Project			
36A Hollycroft Avenue, London NW3 7QN			

 Studio 18, Liddell Road  
London NW6 2EW  
Phone 020 7624 6680  
Fax 020 7624 6681  
design.solutions ds@designsolutionsuk.com

Project no.  
07/0174

Drawing no.  
004

Revision  
00