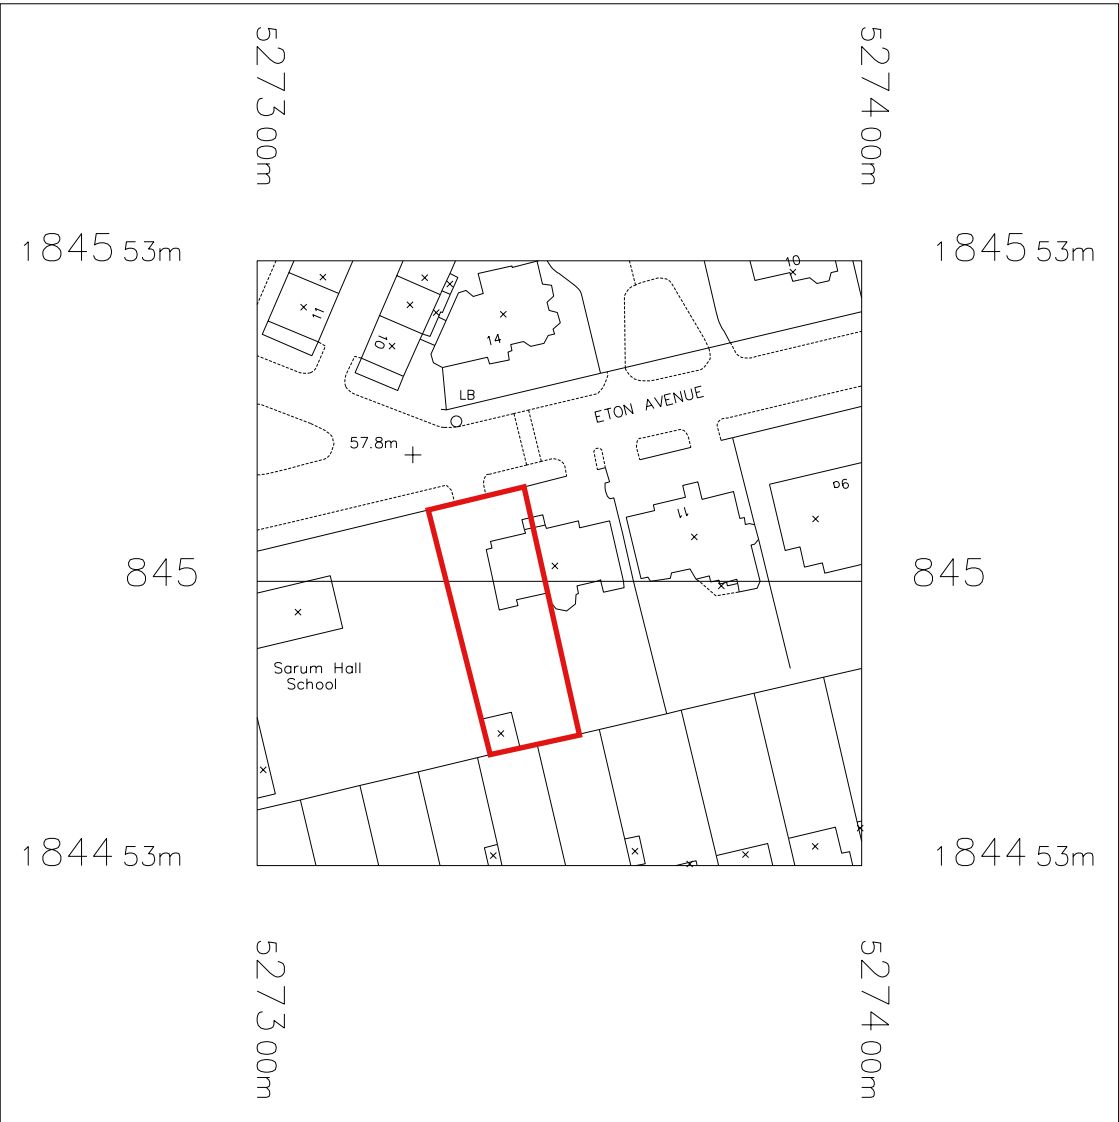



Revisions

**Markland
Klaschka**

© Markland Klaschka Limited.

Markland Klaschka Limited
Architecture and Design
Unit 309
30 Great Guildford Street
London SE1 0HS
t 020 7633 9113
f 020 7633 9117
info@marklandklaschka.com
www.marklandklaschka.com

Drawing title	Site Location Plan				Drawing/Rev.	D1.01	
Project title	Flat 1 13 Eton Avenue						
Checked	RSFK	Project ref.	10.6				
Scale	1:1250@A3	Date	05.07.07	Issued for	Information		

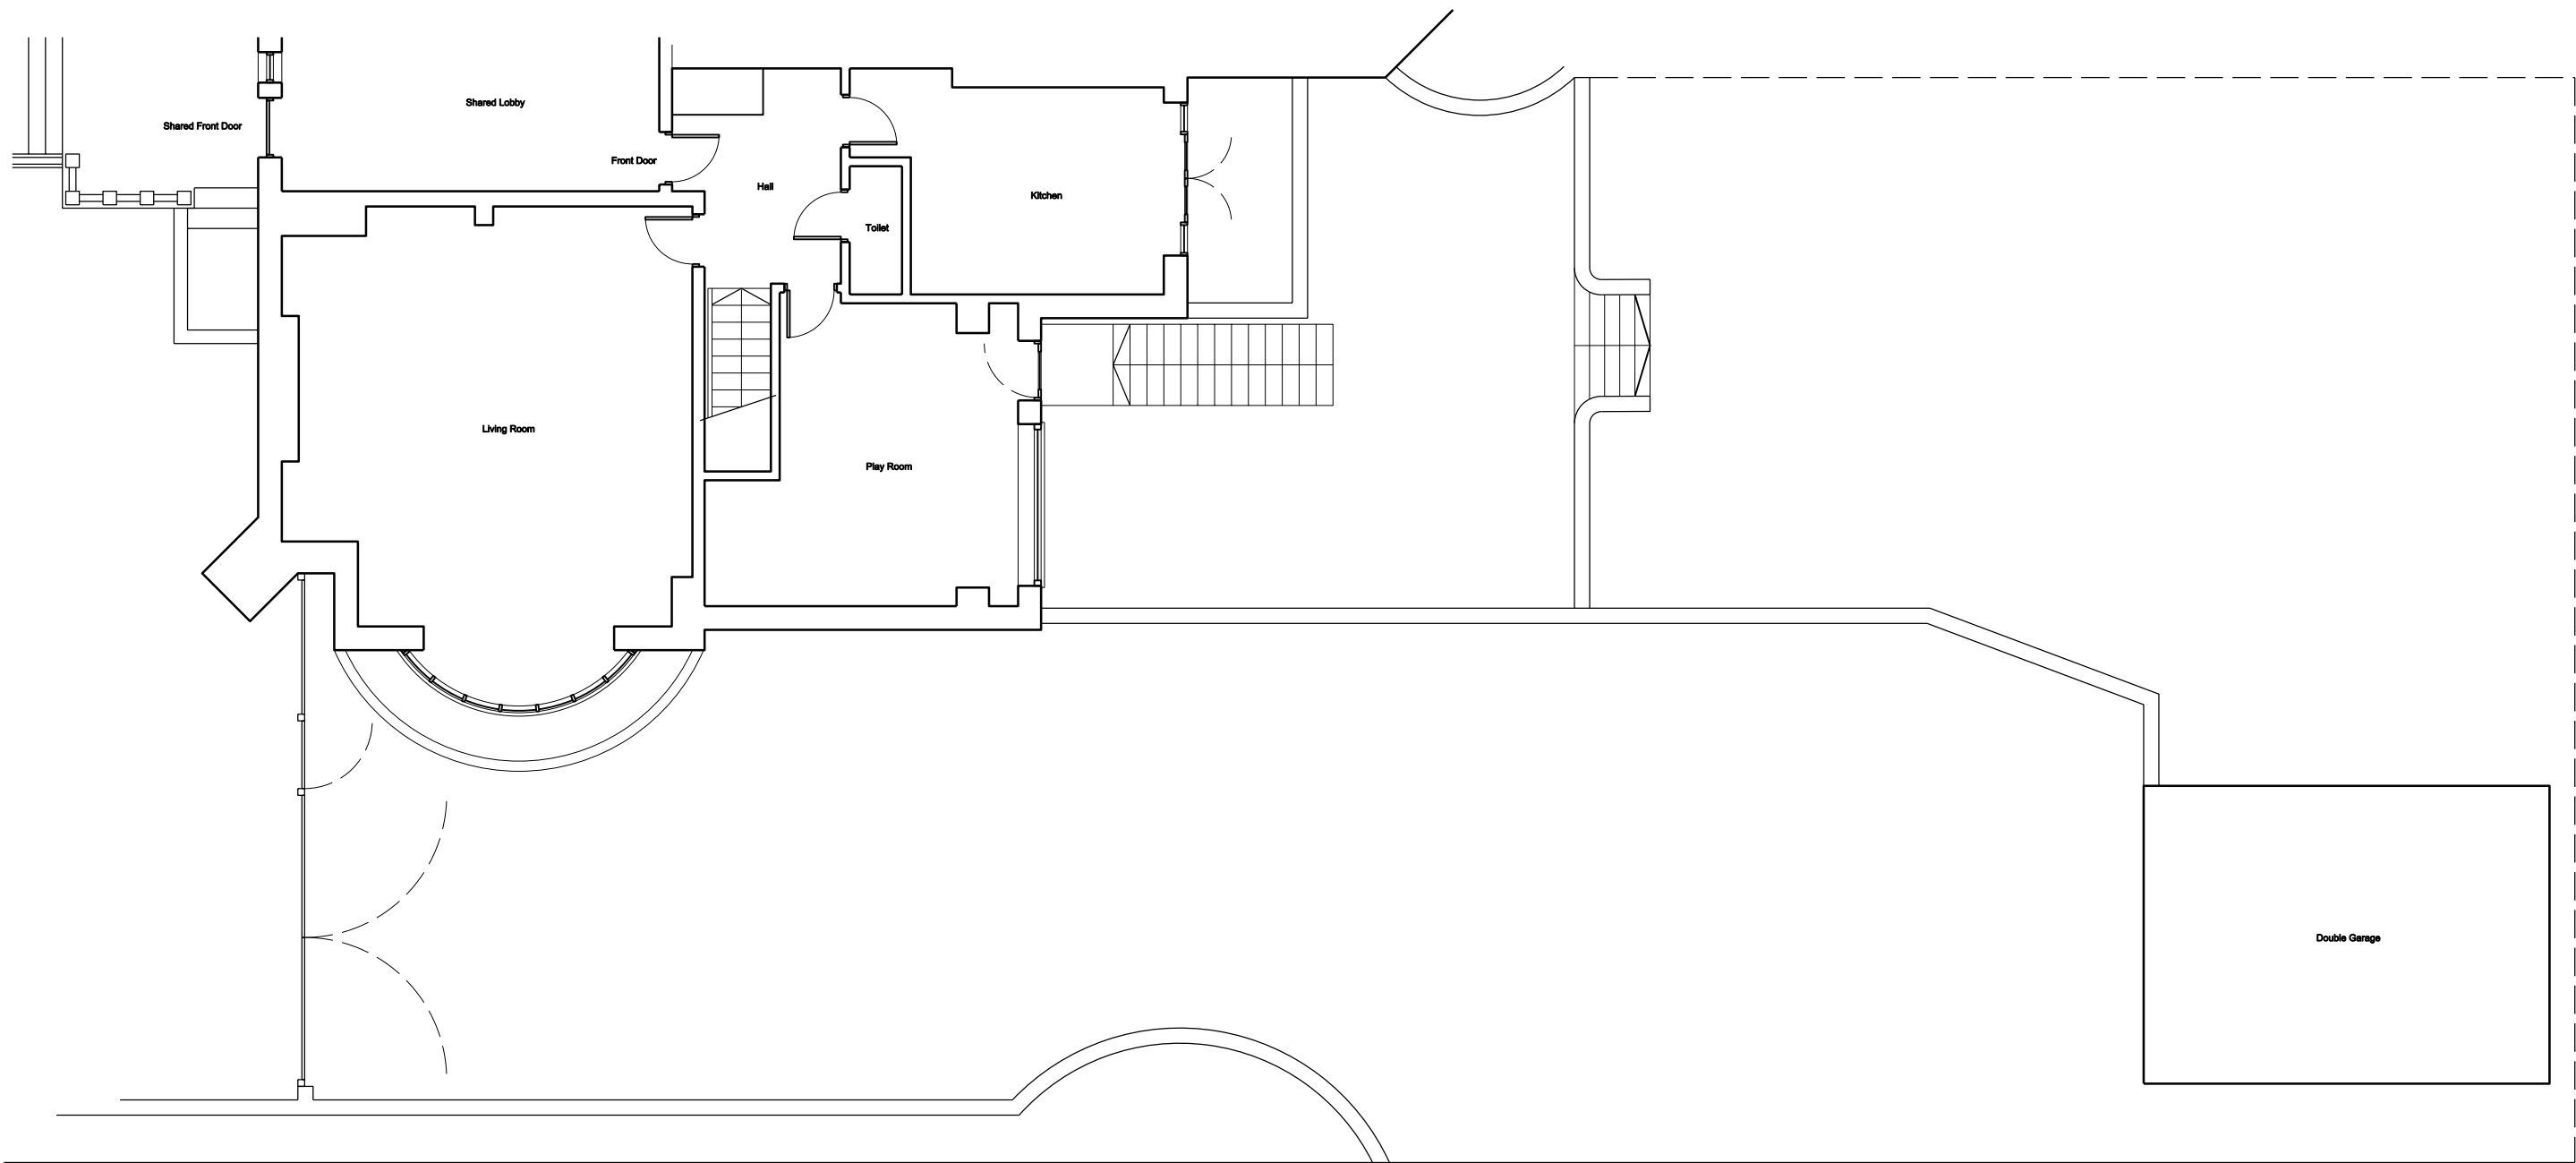


Revisions

**Markland
Klaschka**

© Markland Klaschka Limited.

Markland Klaschka Limited
Architecture and Design
Unit 309
30 Great Guildford Street
London SE1 0HS
t 020 7633 9113
f 020 7633 9117
info@marklandklaschka.com
www.marklandklaschka.com

Drawing title	Site Plan				Drawing/Rev.	D1.02	
Project title	Flat 1 13 Eton Avenue						
Checked	RSFK	Project ref.	10.6				
Scale	1:100@A3	Date	12.07.07				
					Issued for	Information	

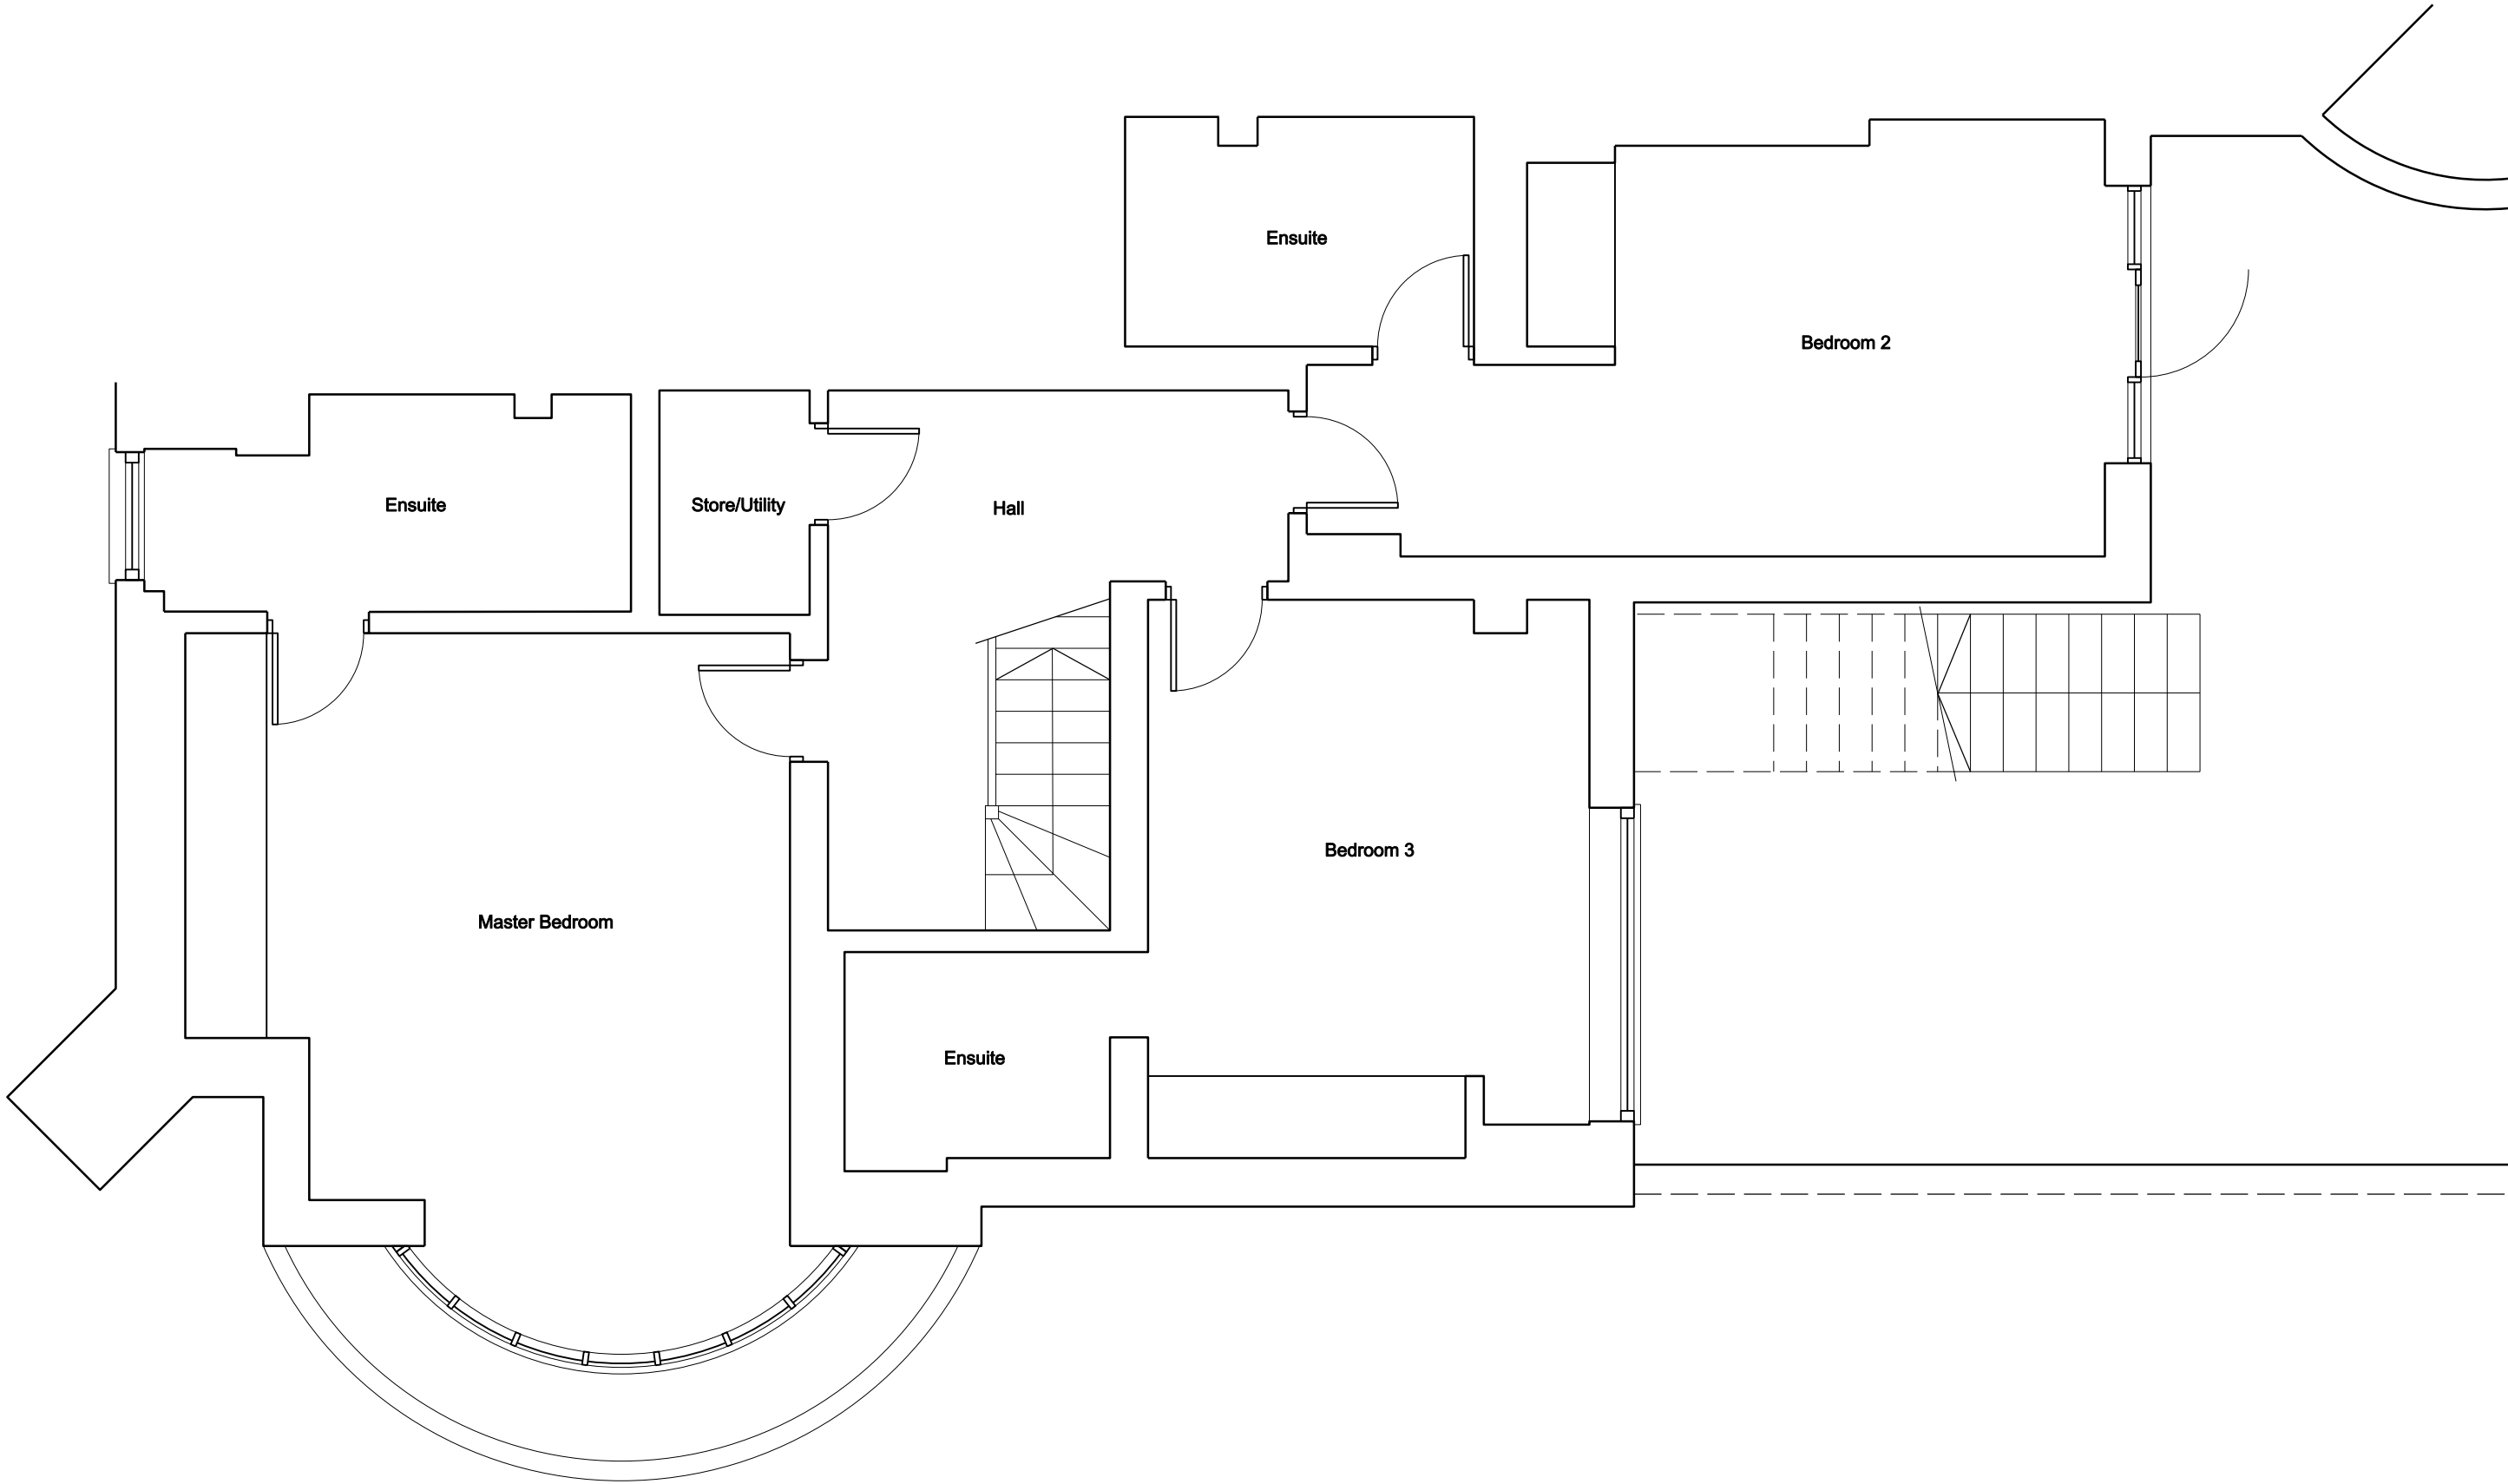


Revisions

**Markland
Klaschka**

© Markland Klaschka Limited.

Markland Klaschka Limited
Architecture and Design
Unit 309
30 Great Guildford Street
London SE1 0HS
t 020 7633 9113
f 020 7633 9117
info@marklandklaschka.com
www.marklandklaschka.com

Drawing title	Existing Lower Ground Floor Plan				
Project title	Flat 1 13 Eton Avenue				
Checked	RSFK	Project ref.	10.6	Drawing/Rev.	D1.11
Scale	1:50@A3	Date	05.07.07	Issued for	
					Information

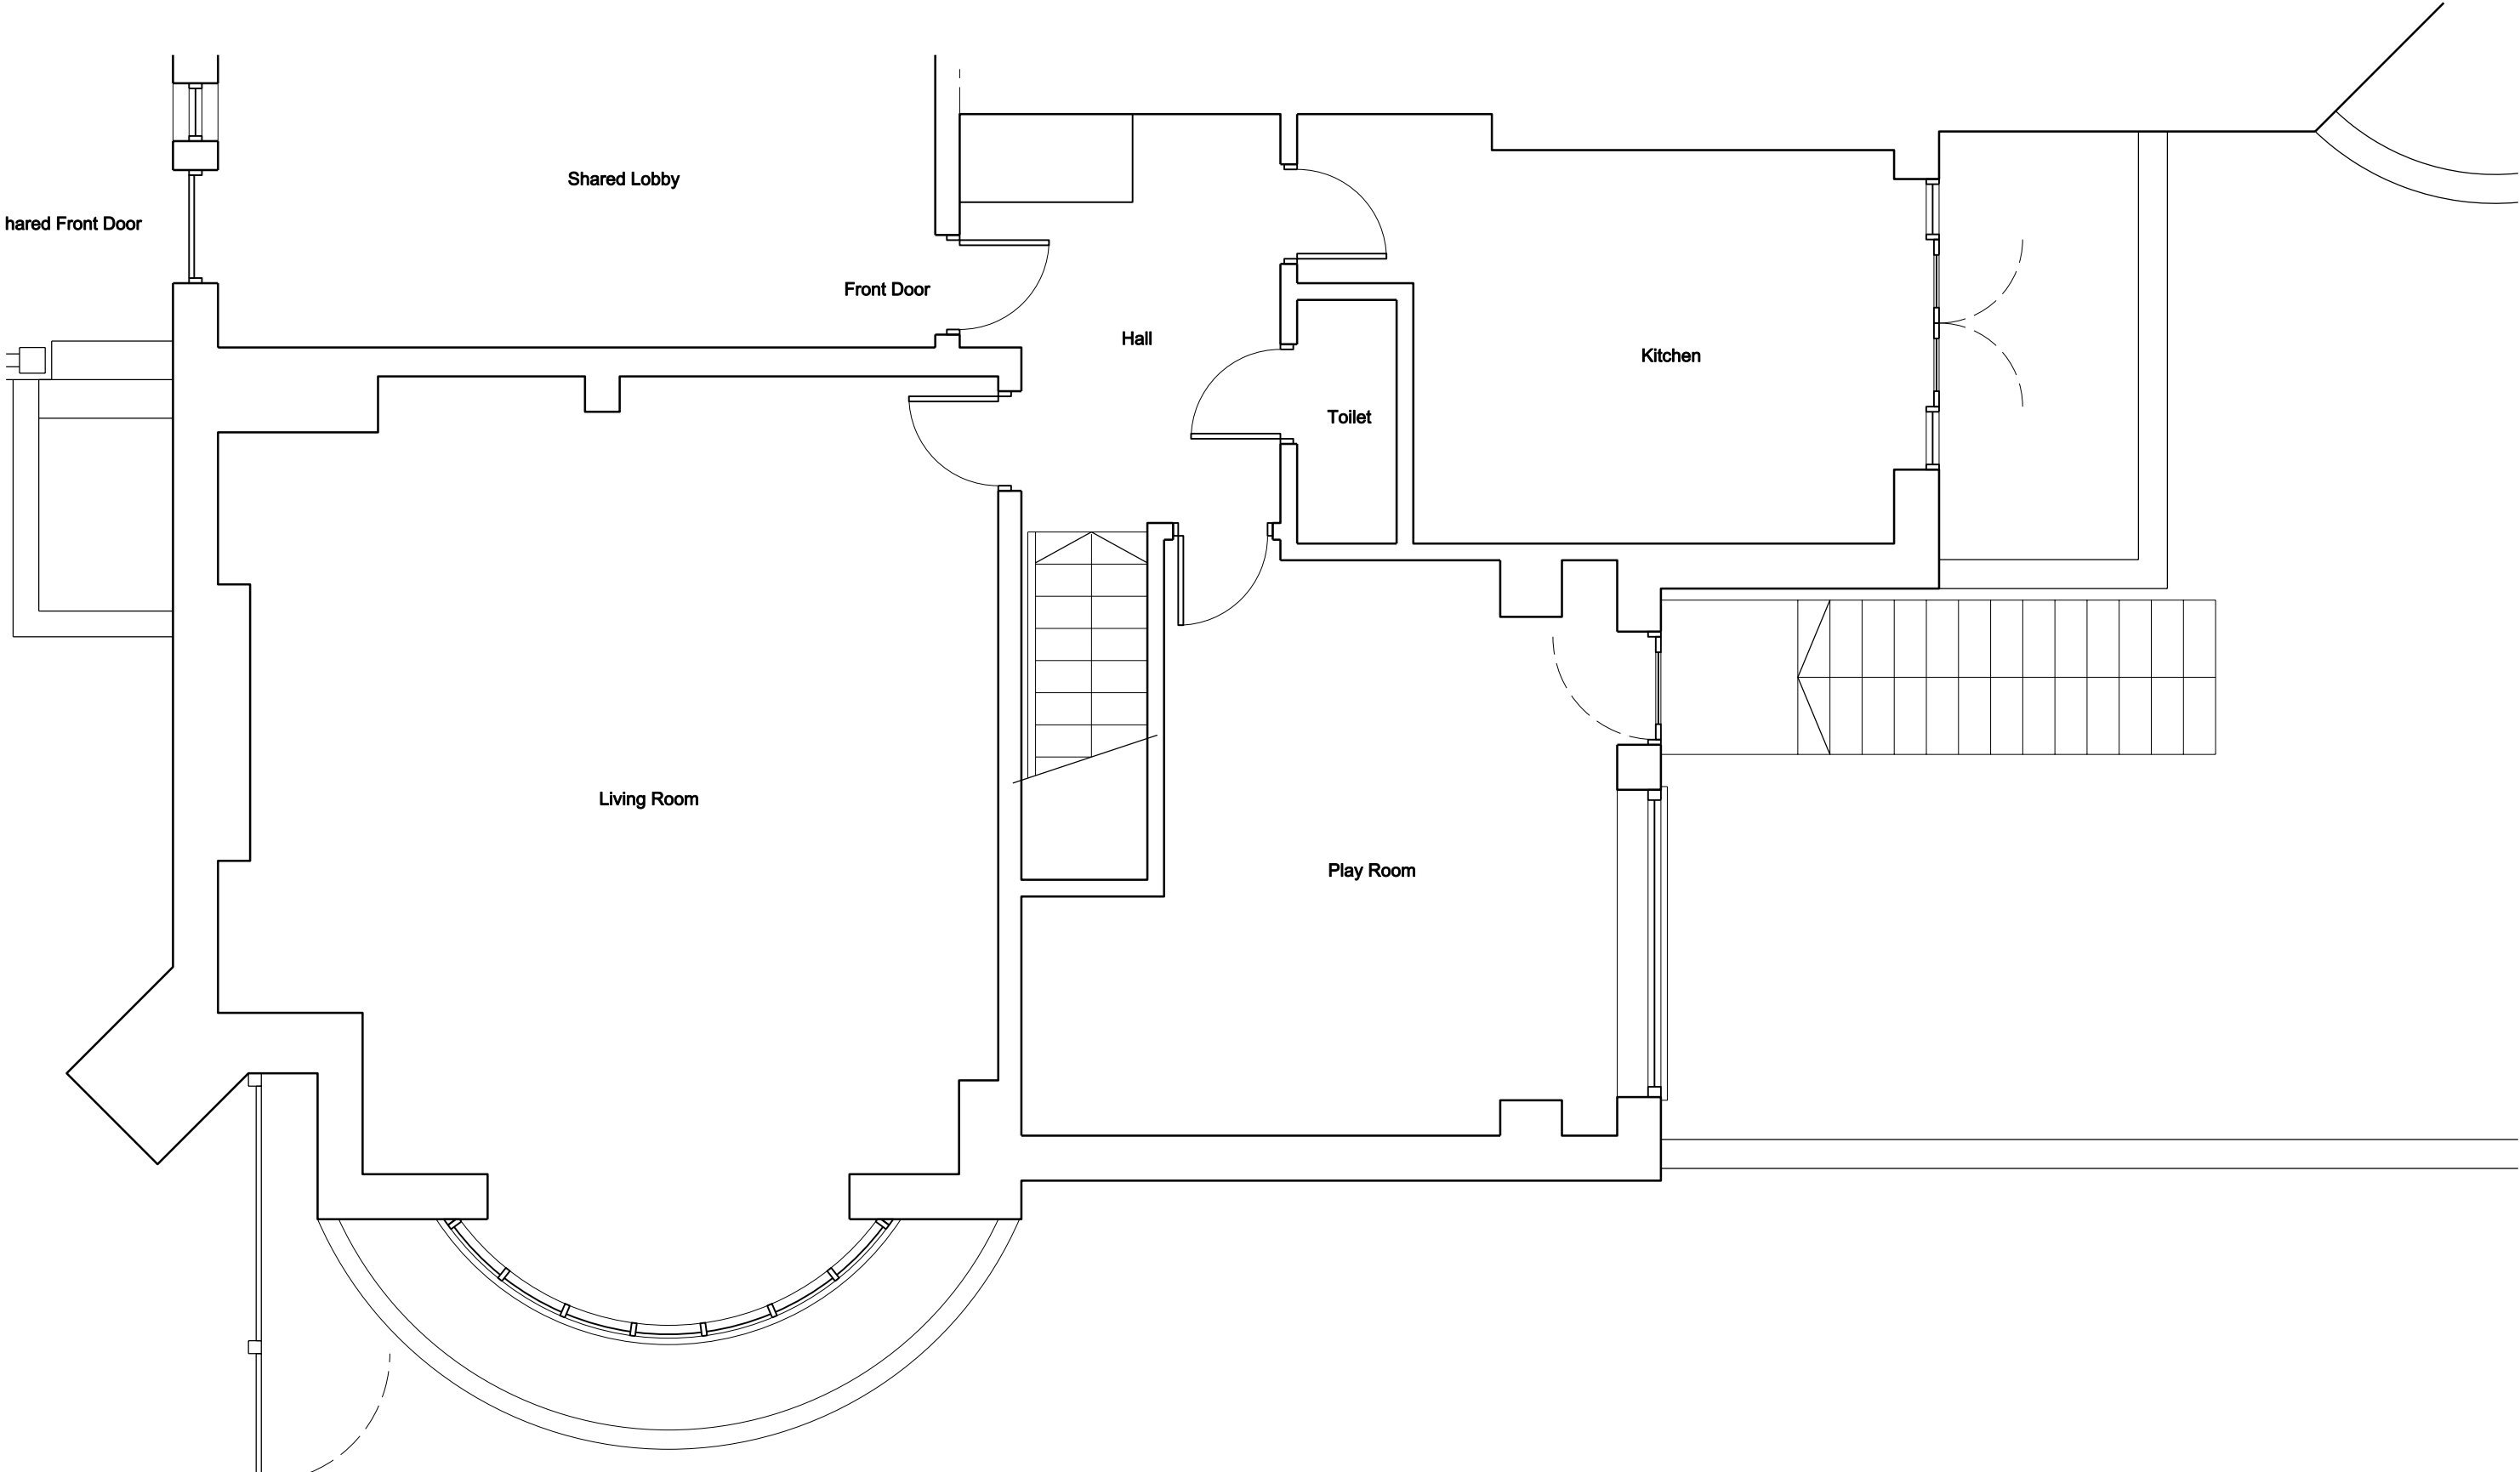

Revisions


**Markland
Klaschka**

© Markland Klaschka Limited.

Markland Klaschka Limited
Architecture and Design
Unit 309
30 Great Guildford Street
London SE1 0HS
t 020 7633 9113
f 020 7633 9117
info@marklandklaschka.com
www.marklandklaschka.com

Drawing title	Existing Upper Ground Floor Plan				Drawing/Rev. D1.12 Information
Project title	Flat 1 13 Eton Avenue				
Checked	RSFK	Project ref.	10.6		
Scale	1:50@A3	Date	05.07.07		

- 1 Red brick
- 2 White painted timber frame windows/doors
- 3 Red clay tiles
- 4 Red concrete tiles
- 5 High quality hardwood conservatory
- 6 Clear glass
- 7 Obscured glass
- 8 Black painted metal railings

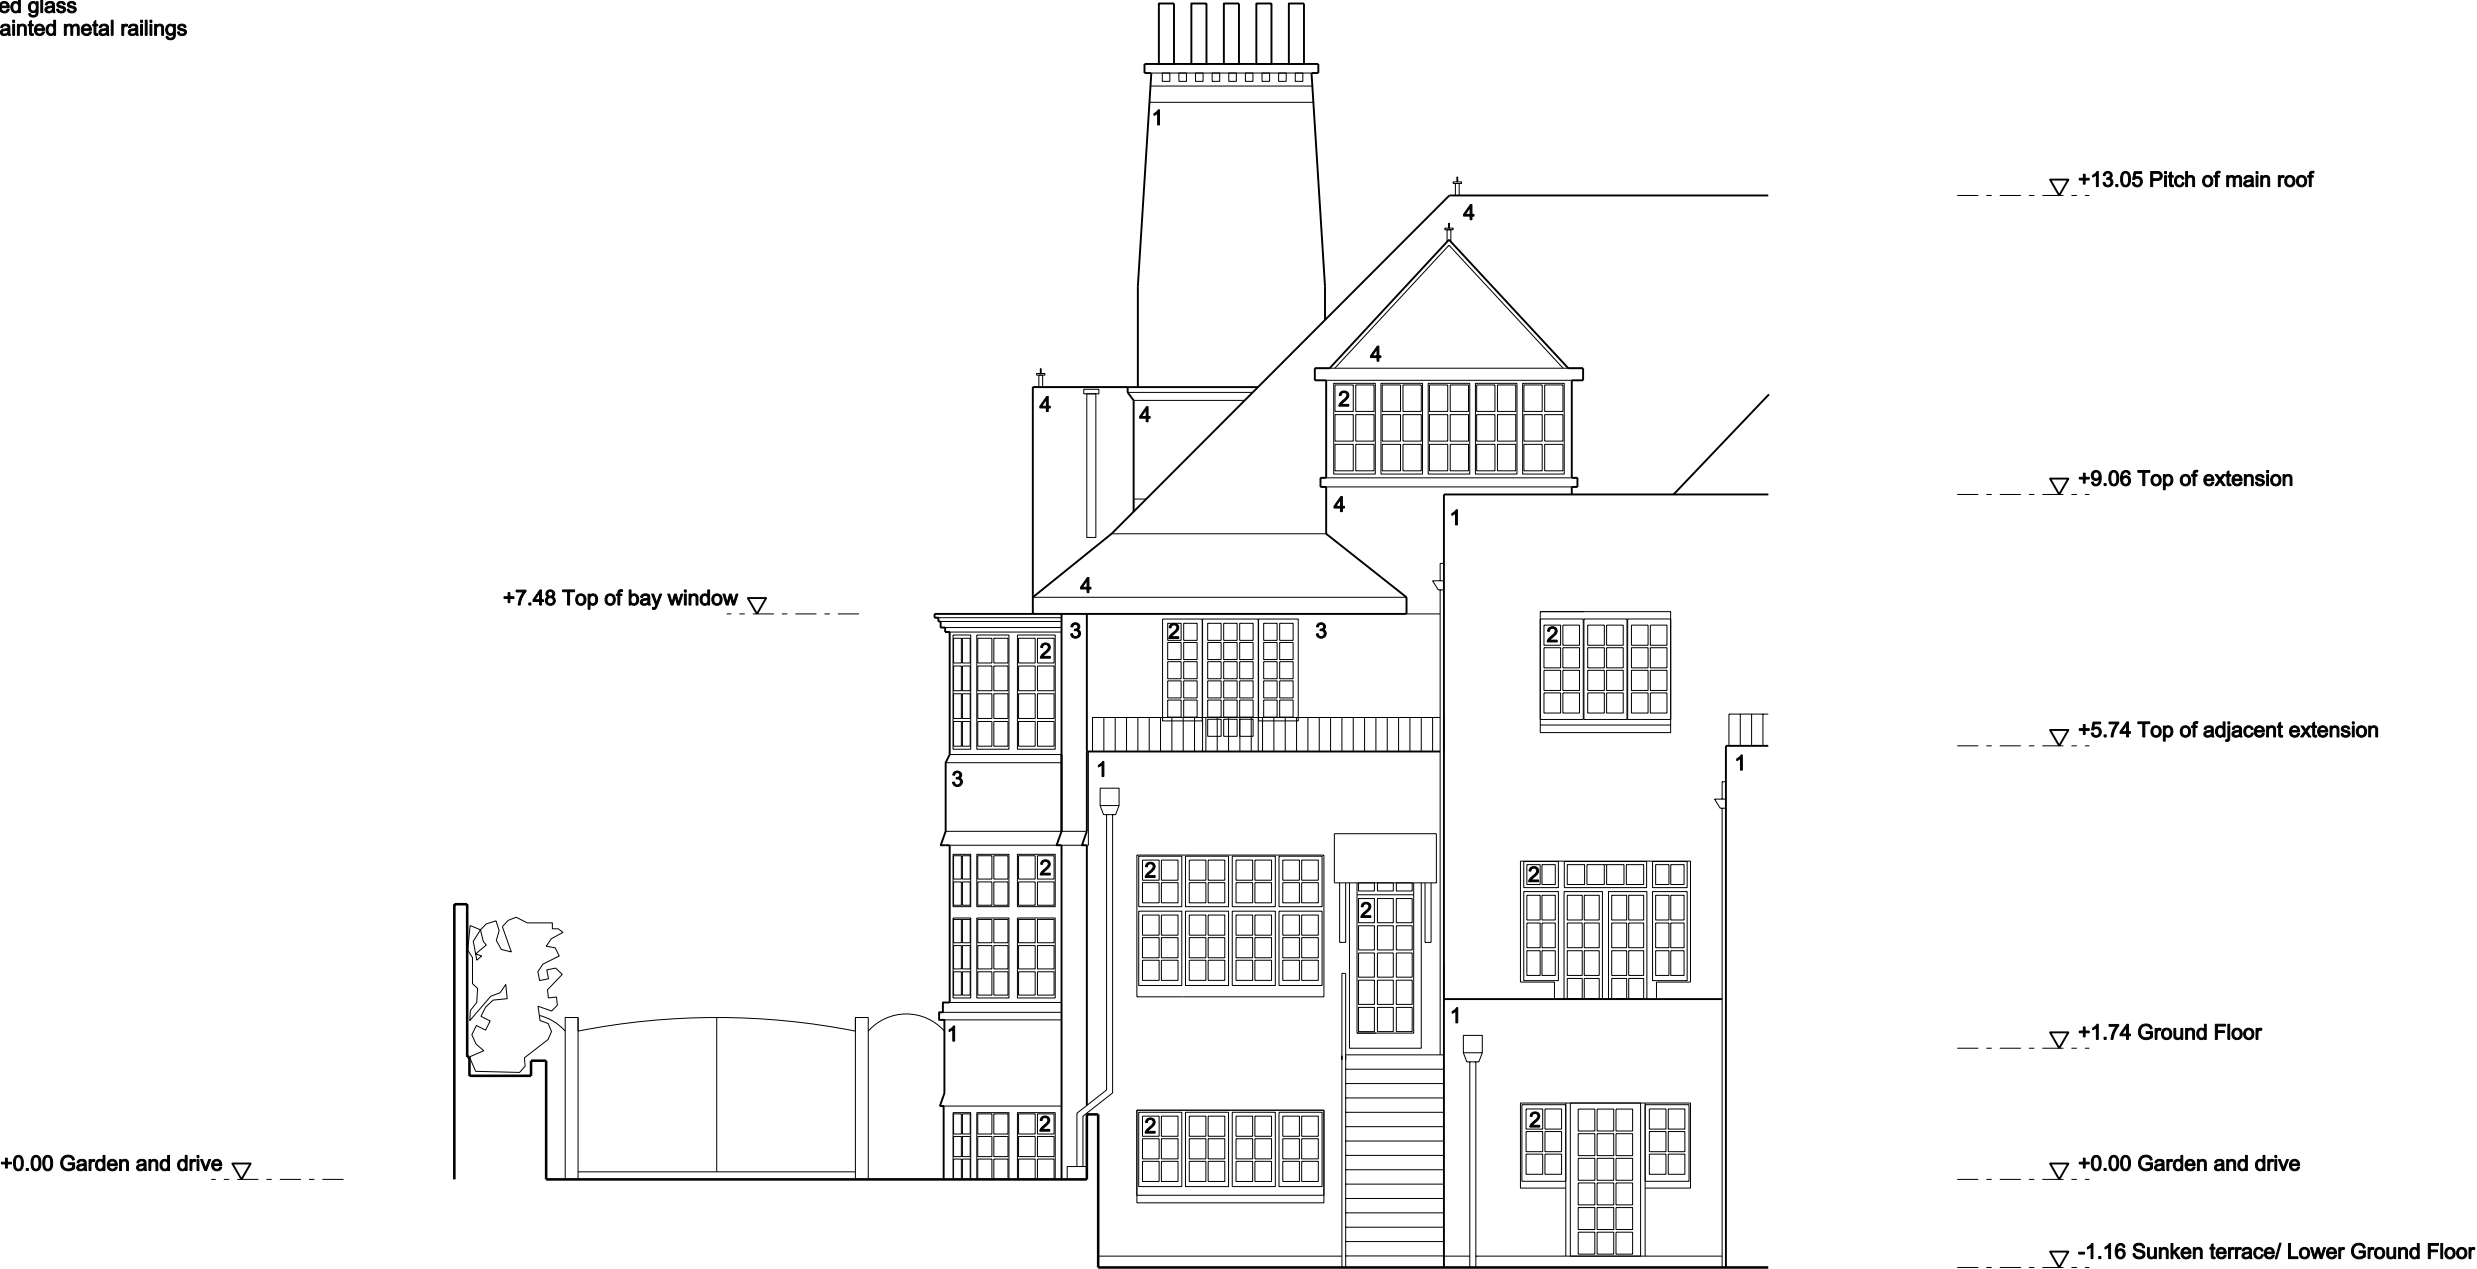

Revisions


**Markland
Klaschka**

© Markland Klaschka Limited.

Markland Klaschka Limited
Architecture and Design
Unit 309
30 Great Guildford Street
London SE1 0HS
t 020 7633 9113
f 020 7633 9117
info@marklandklaschka.com
www.marklandklaschka.com

Drawing title	Existing Rear Elevation				D1.21 Information
Project title	Flat 1 13 Eton Avenue				
Checked	RSFK	Project ref.	10.6	Drawing/Rev.	
Scale	1:100@A3	Date	20.06.07	Issued for	

- 1 Red brick
- 2 White painted timber frame windows/doors
- 3 Red clay tiles
- 4 Red concrete tiles
- 5 High quality hardwood conservatory
- 6 Clear glass
- 7 Obscured glass
- 8 Black painted metal railings

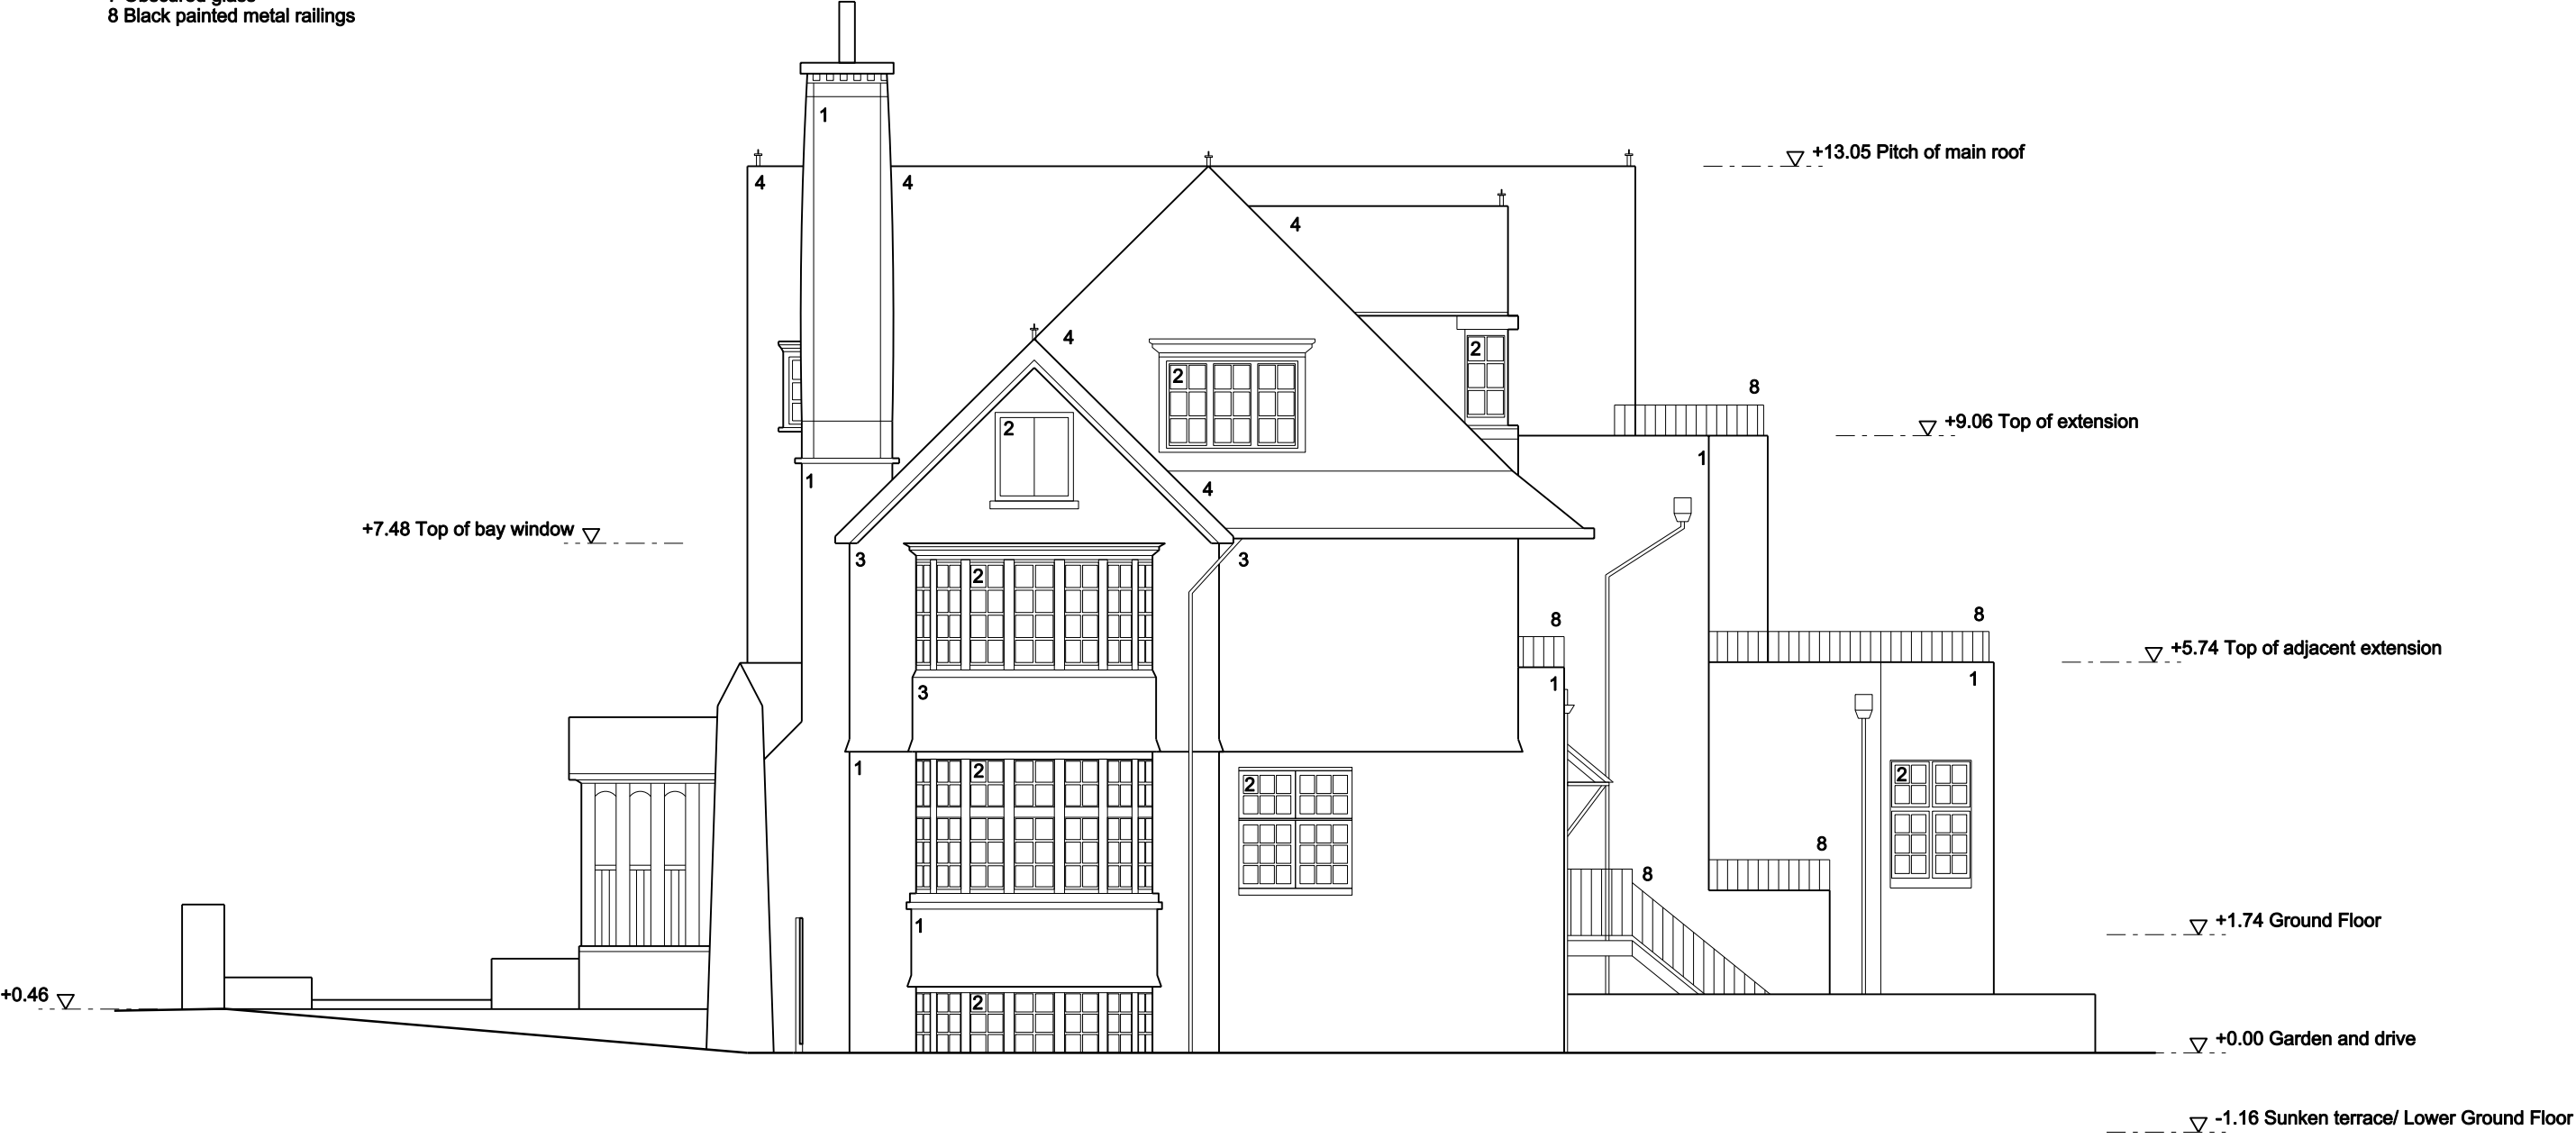


Revisions

**Markland
Klaschka**

© Markland Klaschka Limited.

Markland Klaschka Limited
Architecture and Design
Unit 309
30 Great Guildford Street
London SE1 0HS
t 020 7633 9113
f 020 7633 9117
info@marklandklaschka.com
www.marklandklaschka.com

Drawing title	Existing Side Elevation				D1.22
Project title	Flat 1 13 Eton Avenue				
Checked	RSFK	Project ref.	10.6	Drawing/Rev.	
Scale	1:100@A3	Date	20.06.07	Issued for	
				Information	

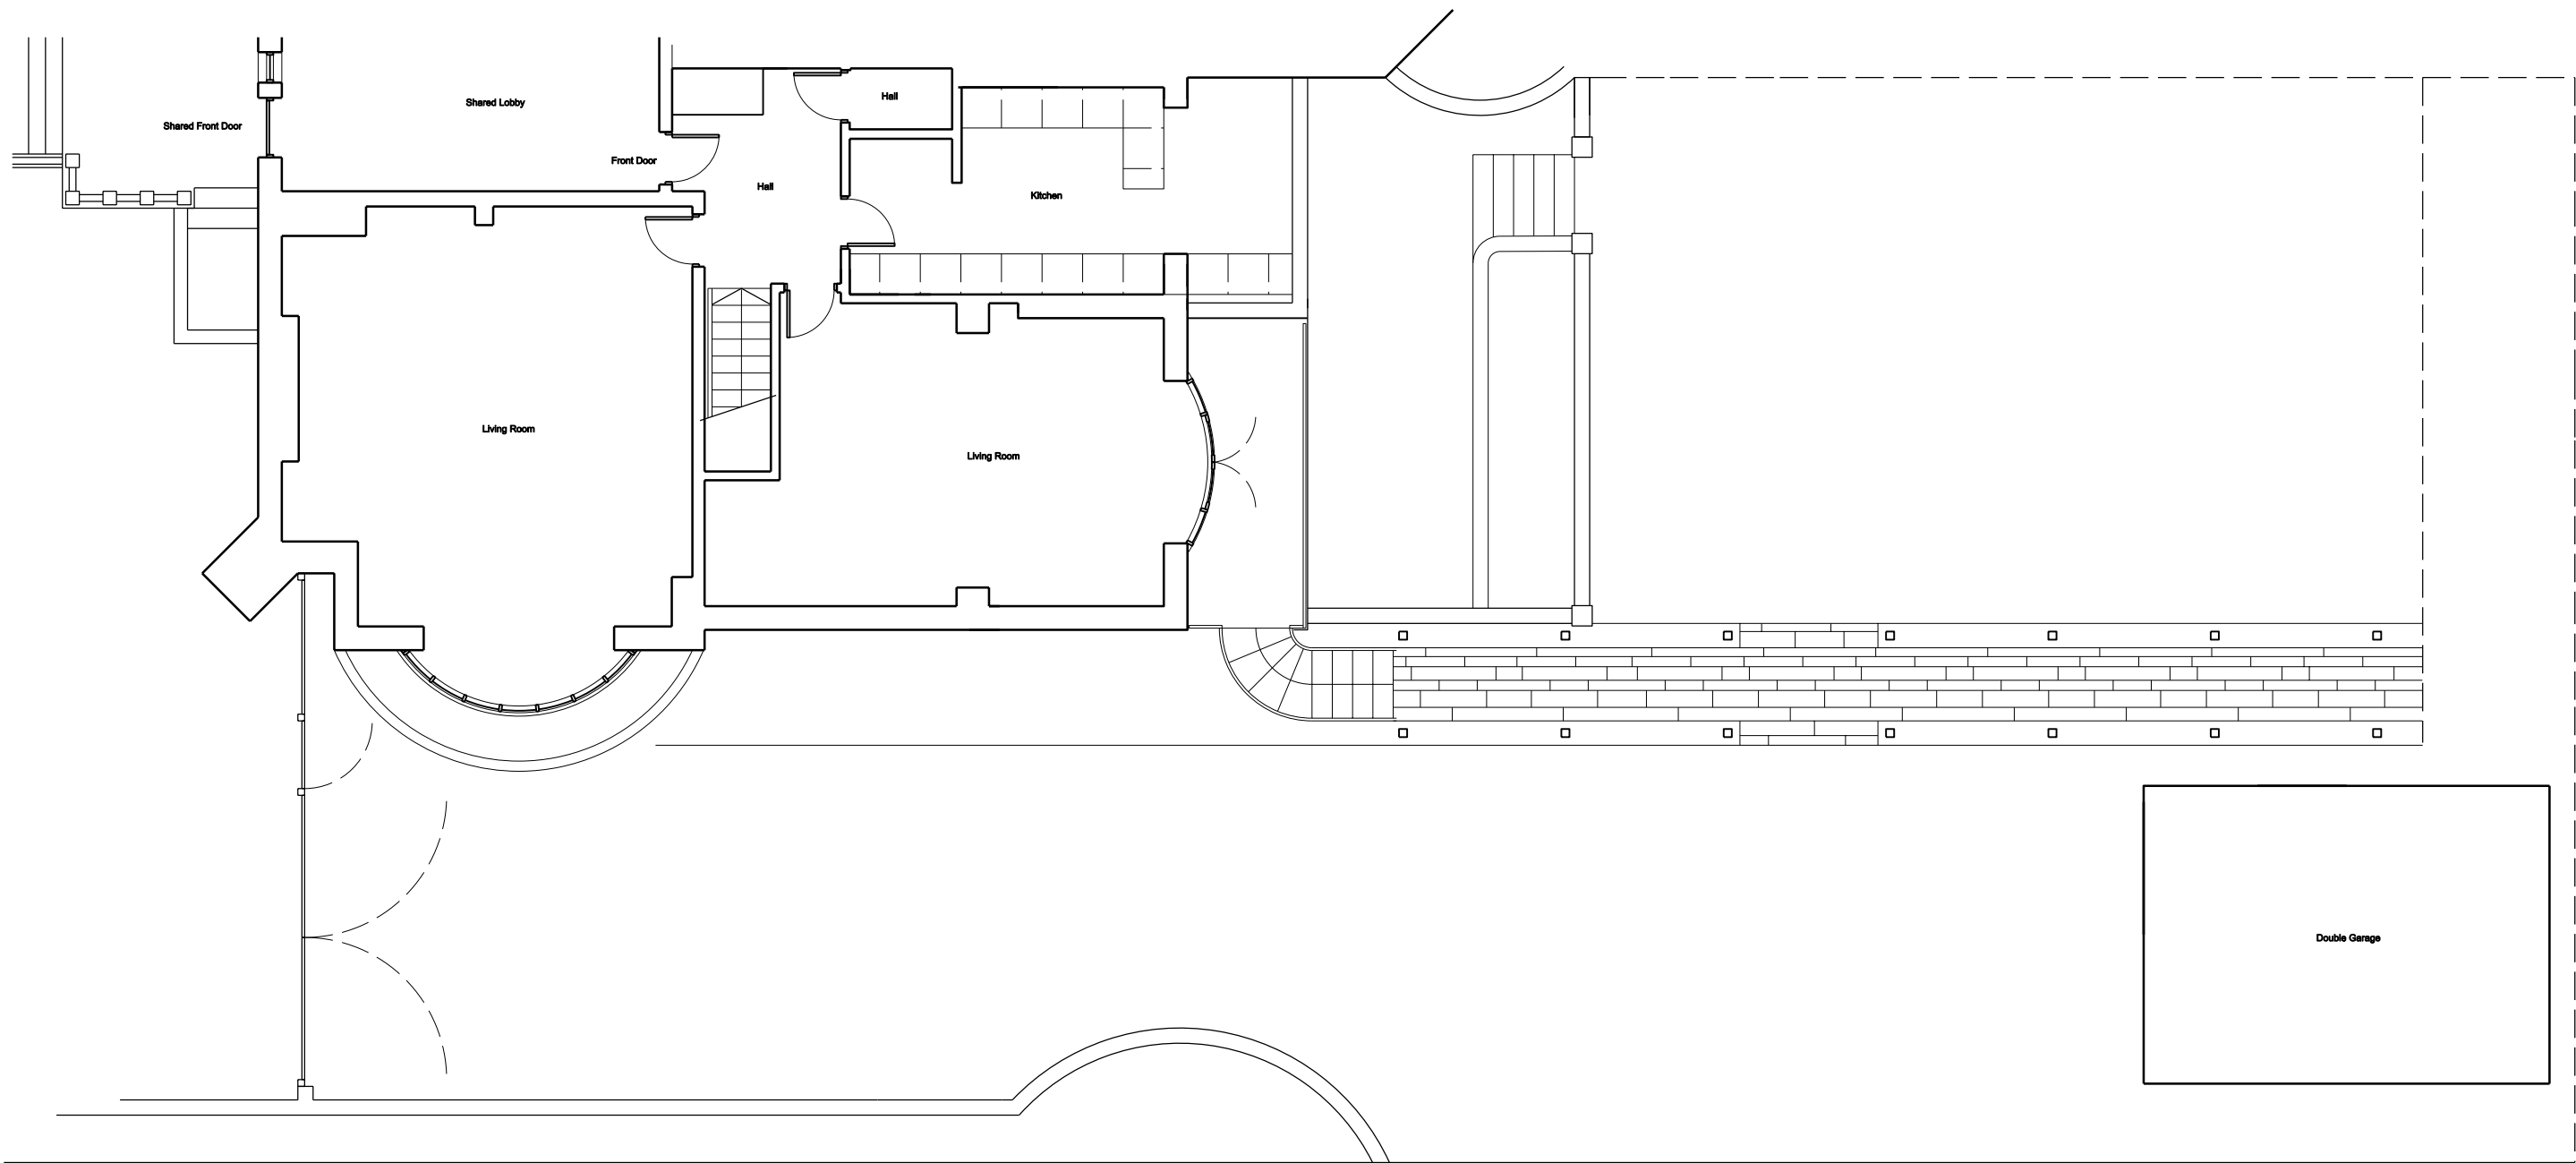


Revisions

**Markland
Klaschka**

© Markland Klaschka Limited.

Markland Klaschka Limited
Architecture and Design
Unit 309
30 Great Guildford Street
London SE1 0HS
t 020 7633 9113
f 020 7633 9117
info@marklandklaschka.com
www.marklandklaschka.com

Drawing title	Proposed Site Plan				Drawing/Rev.	D2.02	
Project title	Flat 1 13 Eton Avenue						
Checked	RSFK	Project ref.	10.6				
Scale	1:100@A3	Date	05.07.07	Issued for	Information		

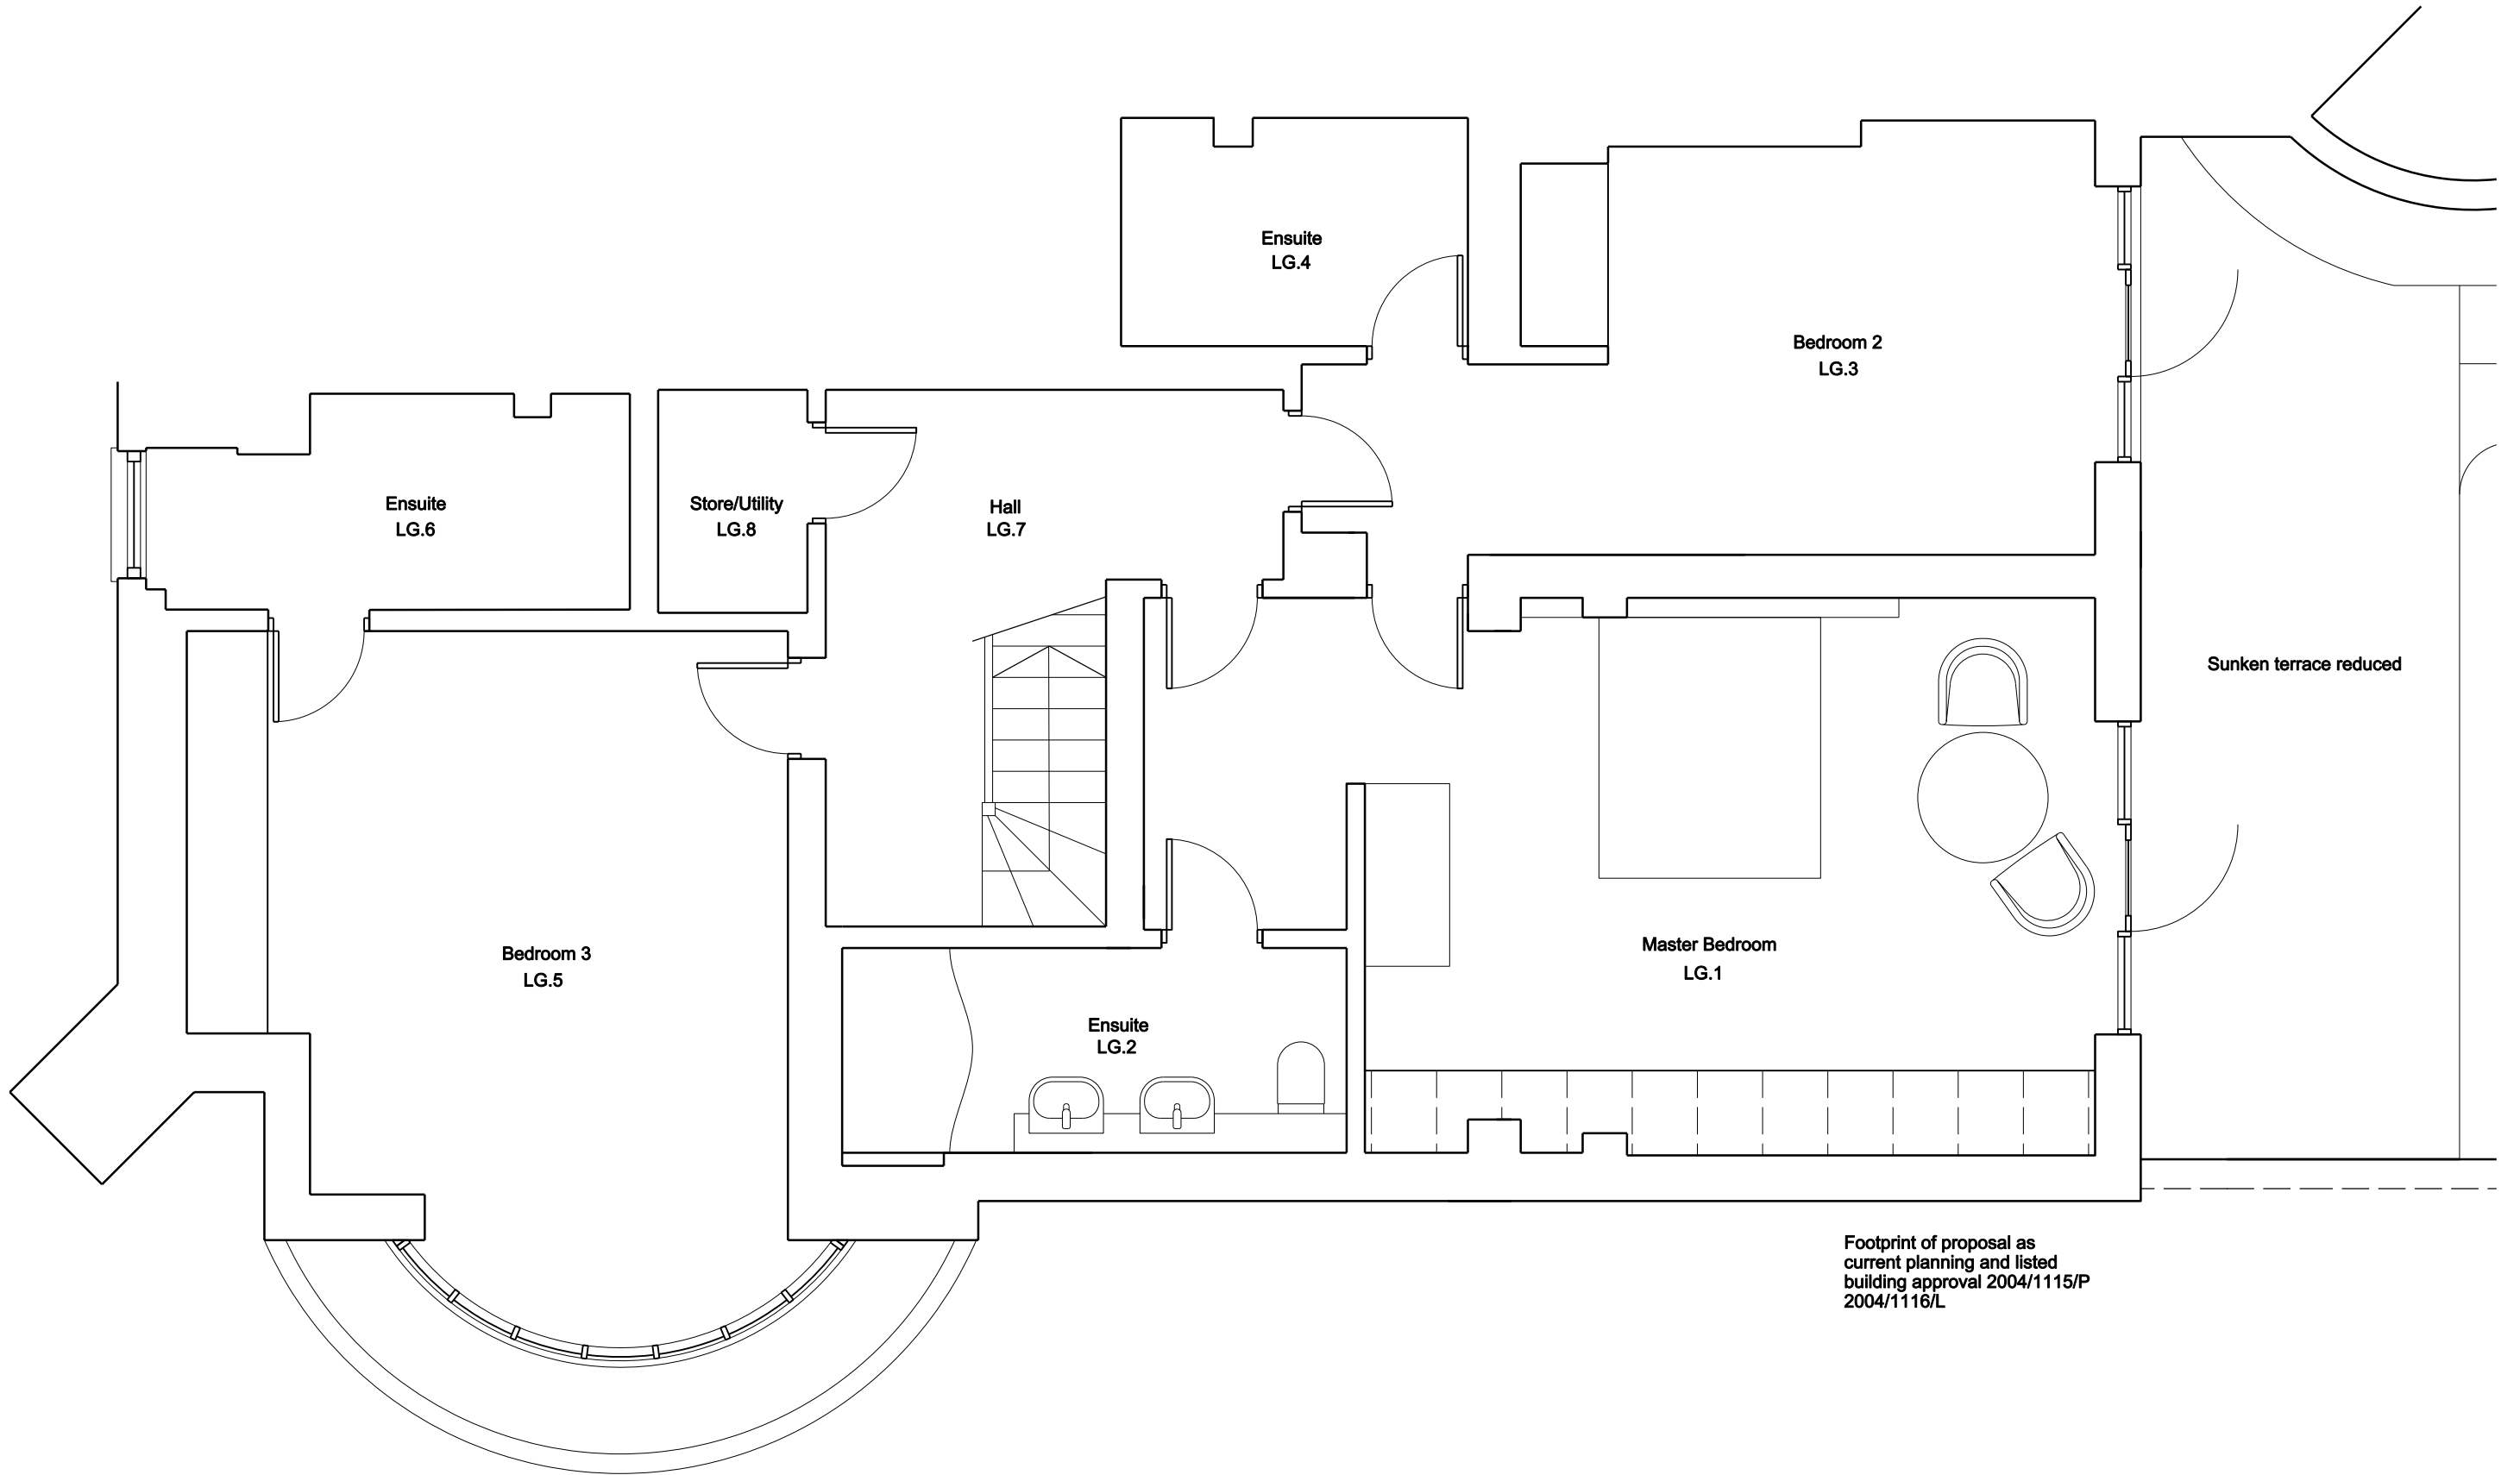

Footprint of proposal as
current planning and listed
building approval 2004/1115/P
2004/1116/L

Revisions


**Markland
Klaschka**

© Markland Klaschka Limited.

Markland Klaschka Limited
Architecture and Design
Unit 309
30 Great Guildford Street
London SE1 0HS
t 020 7633 9113
f 020 7633 9117
info@marklandklaschka.com
www.marklandklaschka.com


Drawing title	Proposed Lower Ground Floor Plan				Drawing/Rev.	D2.11	
Project title	Flat 1 13 Eton Avenue						
Checked	RSFK	Project ref.	10.6				
Scale	1:50@A3	Date	07.07.07				
					Issued for	Planning	

- 1 Red brick
- 2 White painted timber frame windows/doors
- 3 Red clay tiles
- 4 Red concrete tiles
- 5 High quality hardwood conservatory
- 6 Clear glass
- 7 Obscured glass
- 8 Black painted metal railings

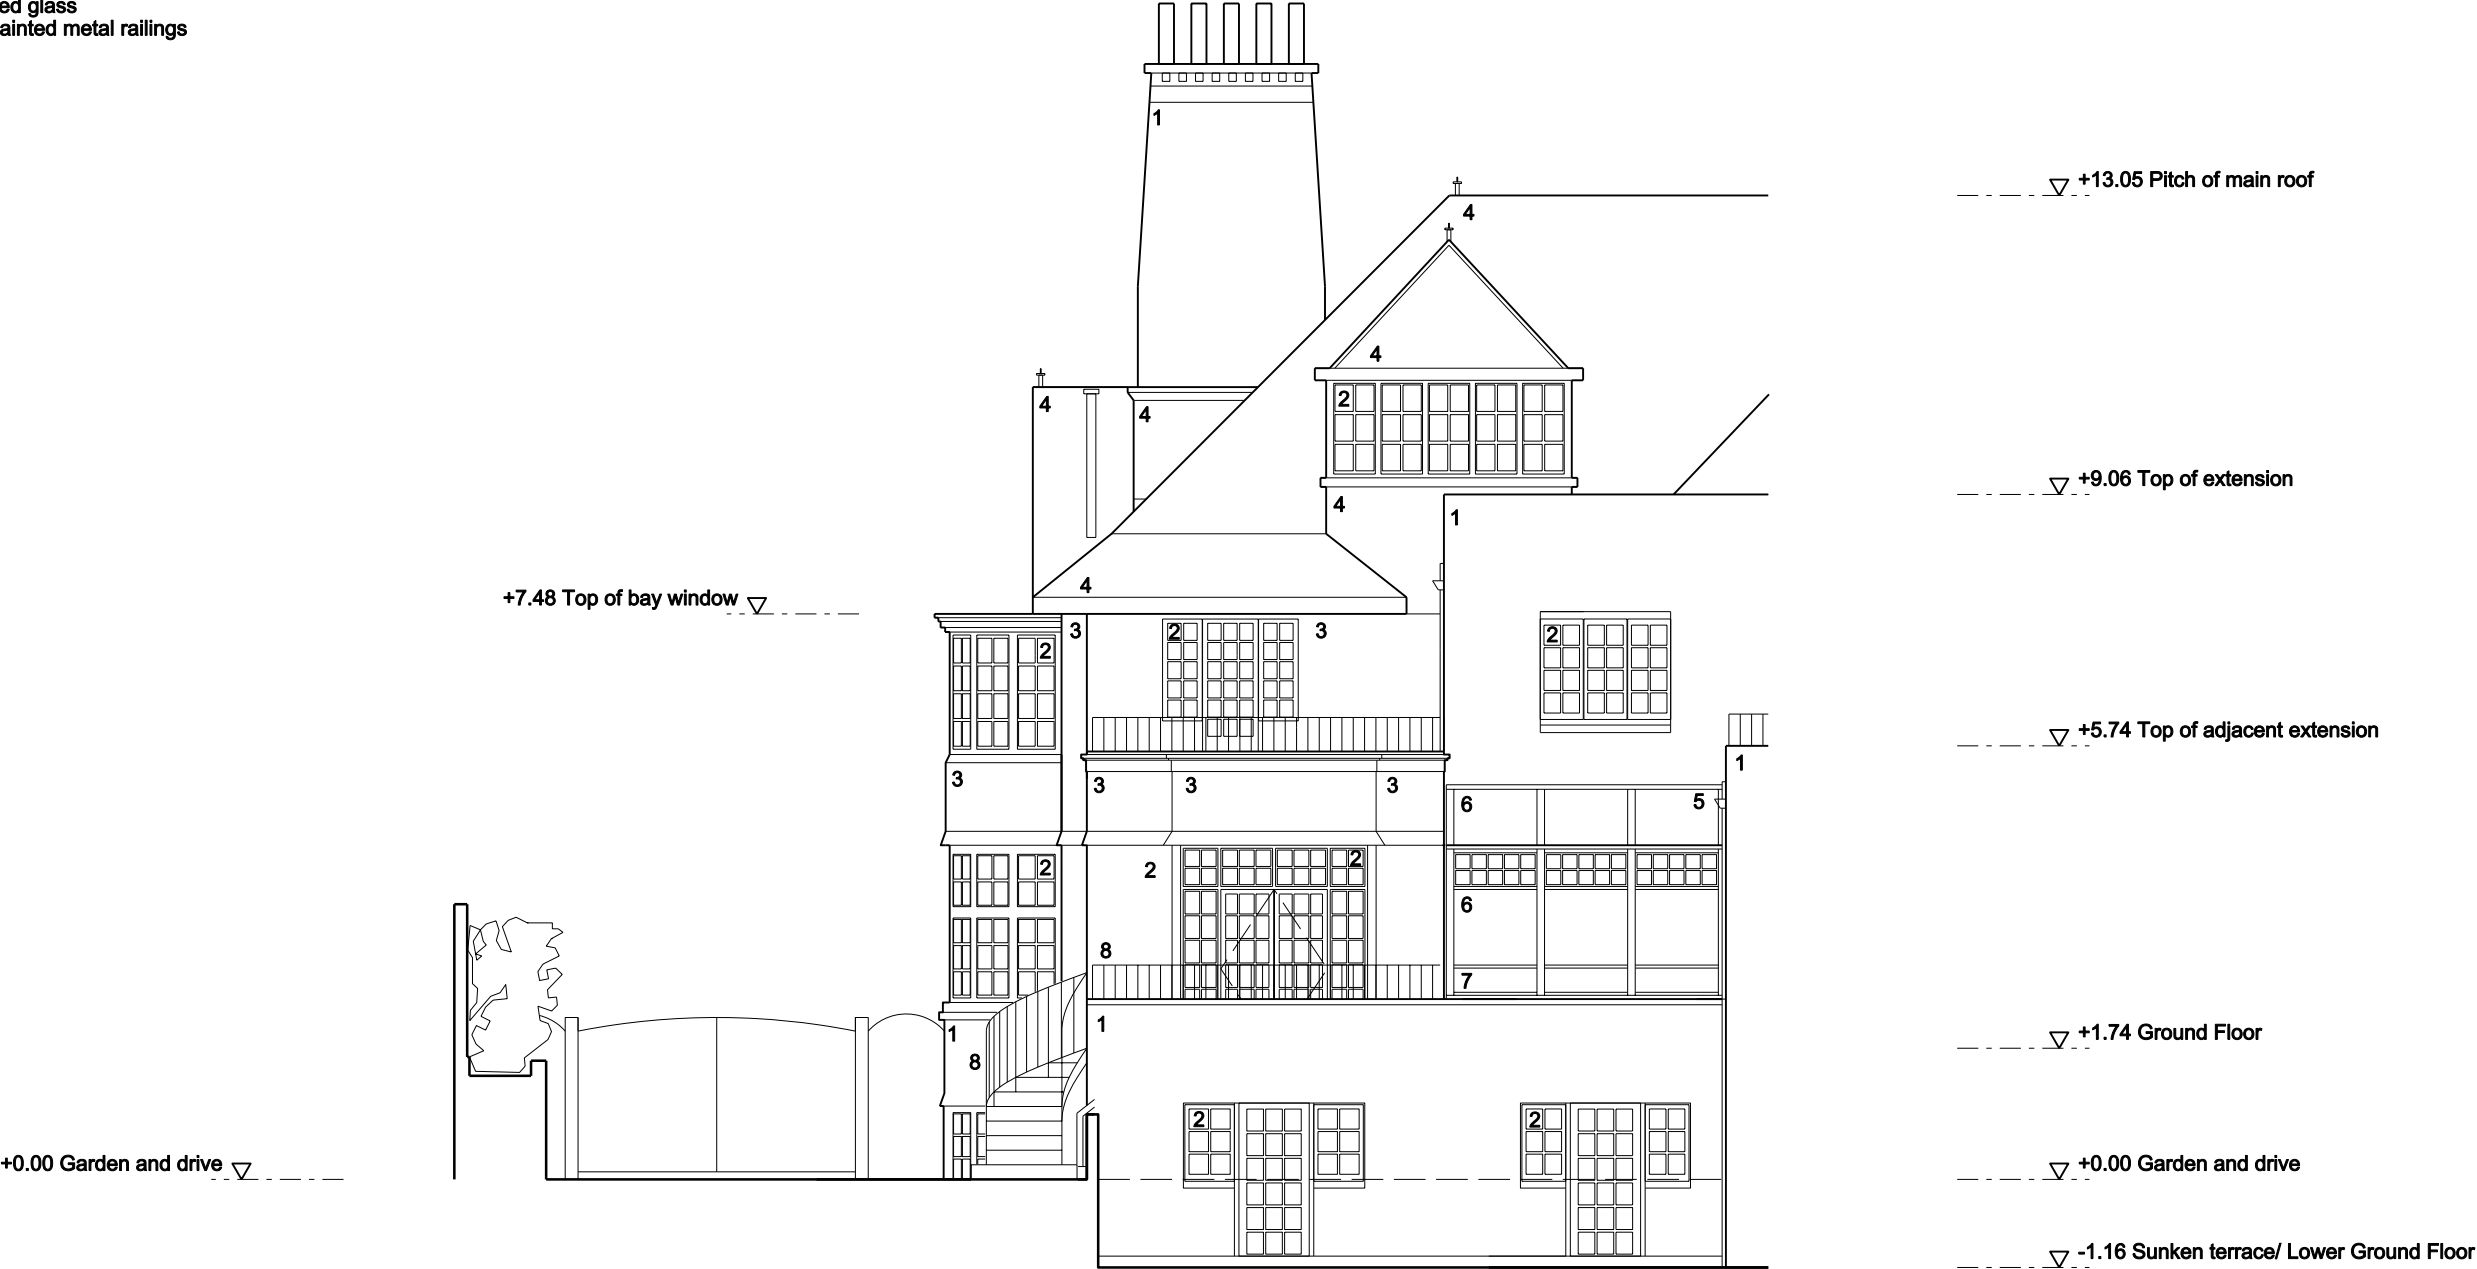

Revisions

- 1 Red brick
- 2 White painted timber frame windows/doors
- 3 Red clay tiles
- 4 Red concrete tiles
- 5 High quality hardwood conservatory
- 6 Clear glass
- 7 Obscured glass
- 8 Black painted metal railings

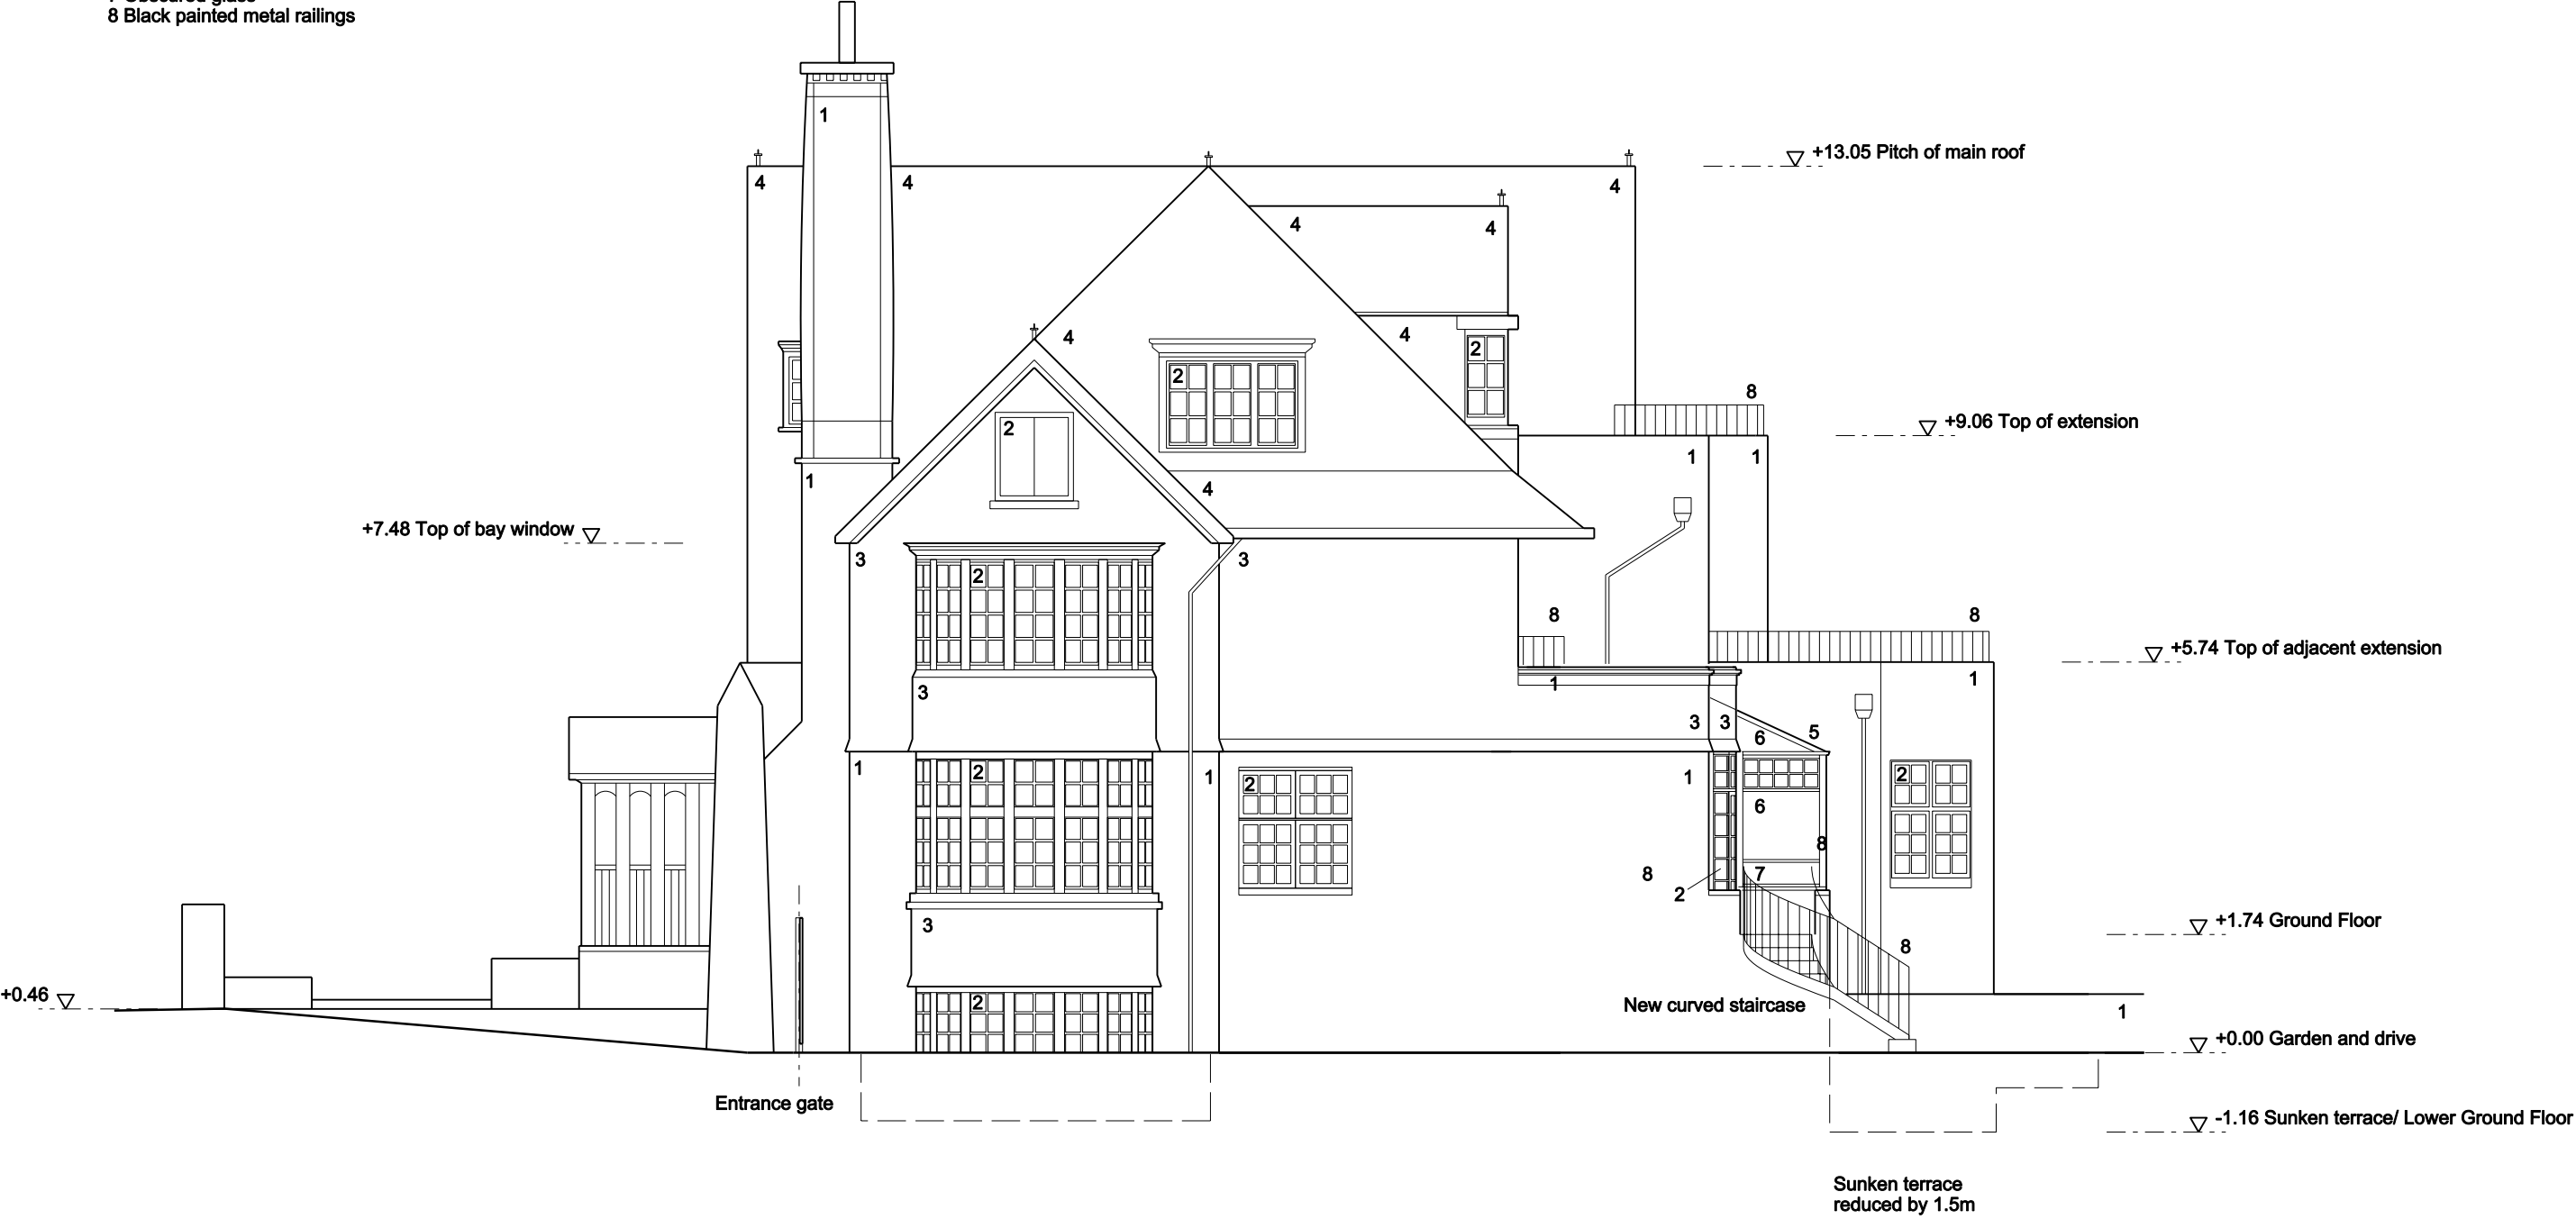

Revisions

**Markland
Klaschka**

© Markland Klaschka Limited.

Markland Klaschka Limited
Architecture and Design
Unit 309
30 Great Guildford Street
London SE1 0HS
t 020 7633 9113
f 020 7633 9117
info@marklandklaschka.com
www.marklandklaschka.com

Drawing title	Proposed Side Elevation			Drawing/Rev.	D2.22		
Project title	Flat 1 13 Eton Avenue						
Checked	RSFK	Project ref.	10.6				
Scale	1:100@A3	Date	05.07.07				
				Issued for	Planning		