




Existing Rear Elevation

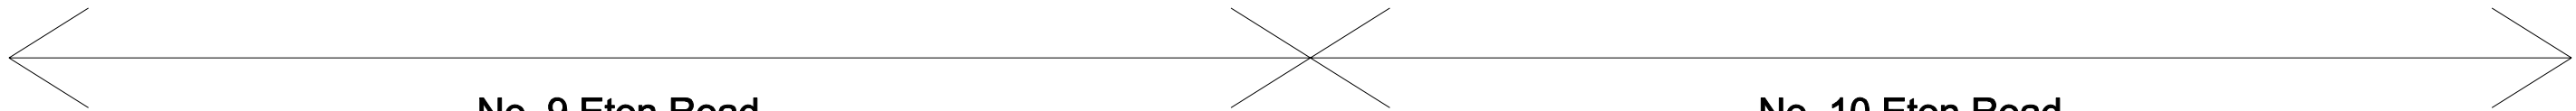

No. 9 Eton Road

No. 10 Eton Road

Existing

ungar architects 108 Mount Street London, W1K 2TP UK Tel: +44 (0) 207 722 4983	Project 9 Eton Road, London NW3		
	Subject Existing Rear Elevation		
	Scale 1:50	Date 24/10/2007	
	Original Size A1		
Unless indicated below, this drawing is for information only.			
Issue / Revision	Date	Rev.	Drawing No. 060_PLA_X_04
Planning	5.11.2007		