


45 44 43 42 41 40 39 38 37 36

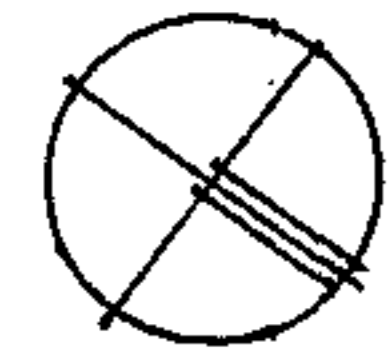


revision
 0/101007 : RENUMBERED

job title
 CONNAUGHT HALL - UNIVERSITY OF LONDON
 26-27 TAVISTOCK SQUARE . W.C1
 PROPOSED REPLACEMENT GOODS LIFT


drawing title
 BASEMENT FLOOR PLAN
 AS EXISTING

AHP architects
 52 LANGHAM ROAD, TEDDINGTON, MIDDLESEX, TW11 9HQ 020-8943 3443

scale	N1:25D (A3)	date	0407	drawn	M
job	216	number	S1	revision	B

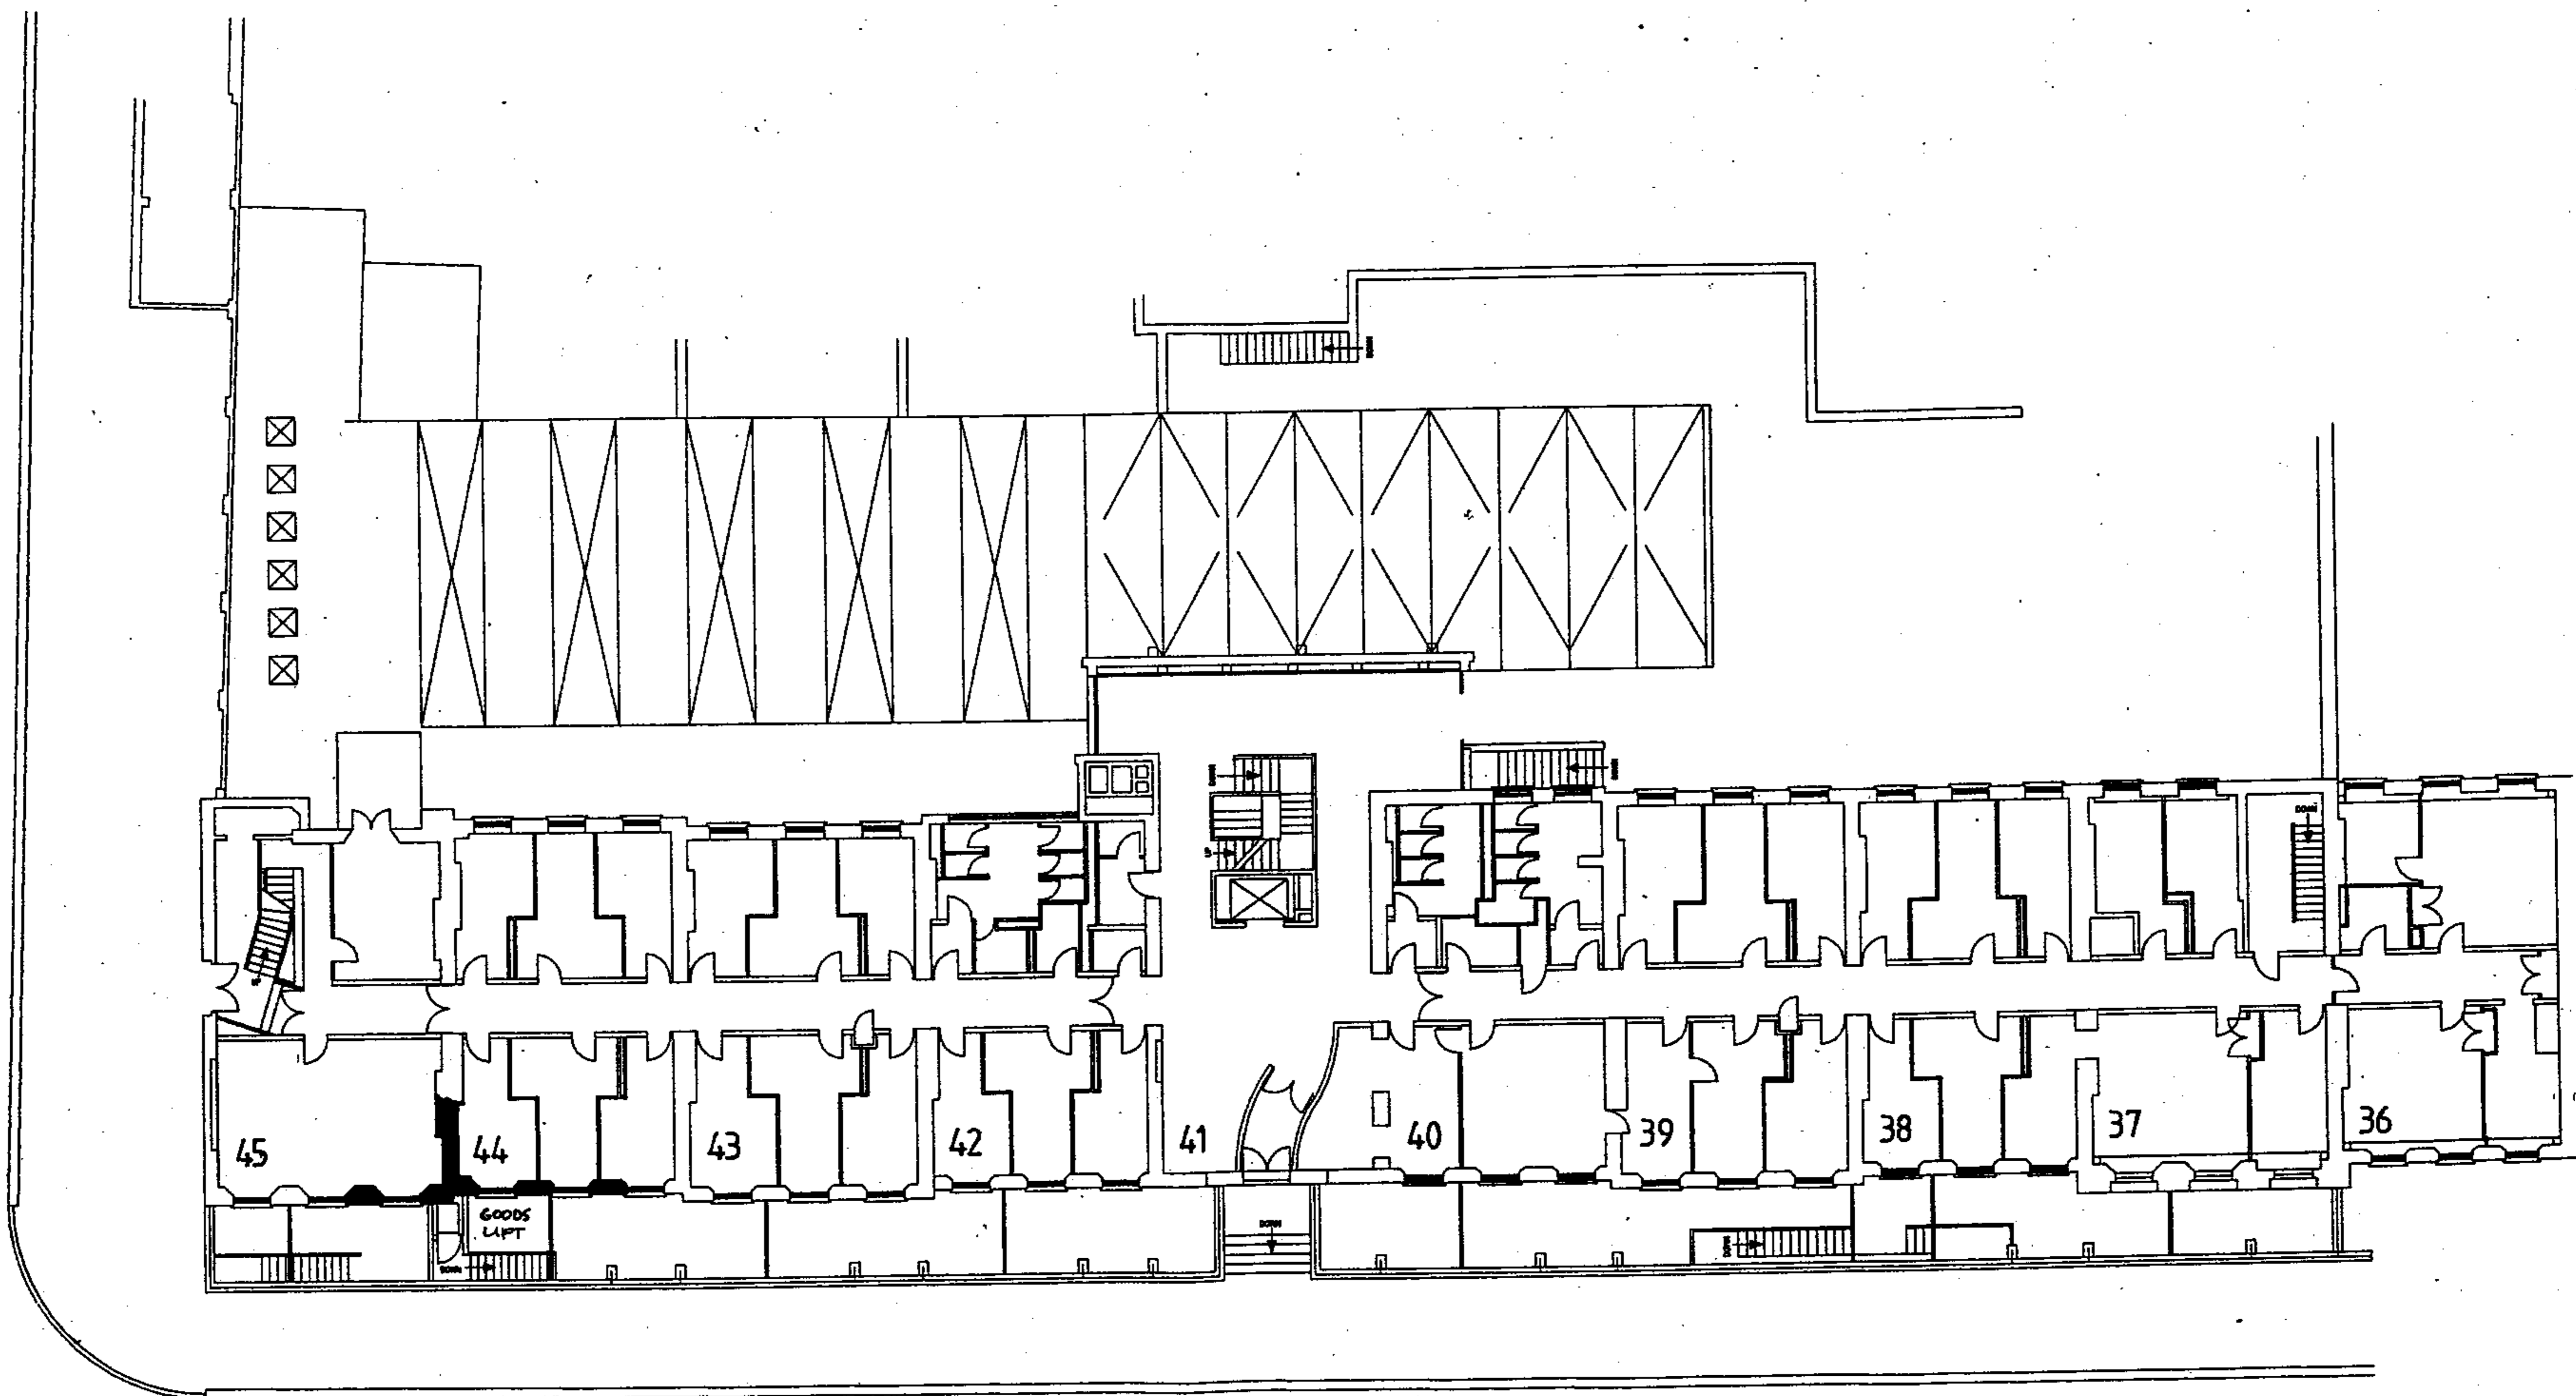

TAVISTOCK SQUARE

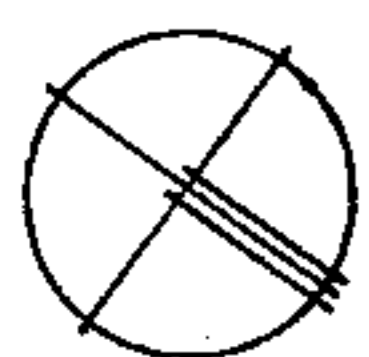

revision
A/RENUMBERED /101007


job title
CONNAUGHT HALL. UNIVERSITY OF LONDON
36-45 TAVISTOCK SQUARE. WC1
PROPOSED REPLACEMENT GOODS LIFT

drawing title
GROUND FLOOR PLAN
AS EXISTING

AHP architects
52 LANGHAM ROAD, TEDDINGTON, MIDDLESEX, TW11 9HQ 020-8943 3443

scales	date	drawn
~ 1:250 (A3)	0907	MJ

job	CI/SIB	number	revision
216		S2	A

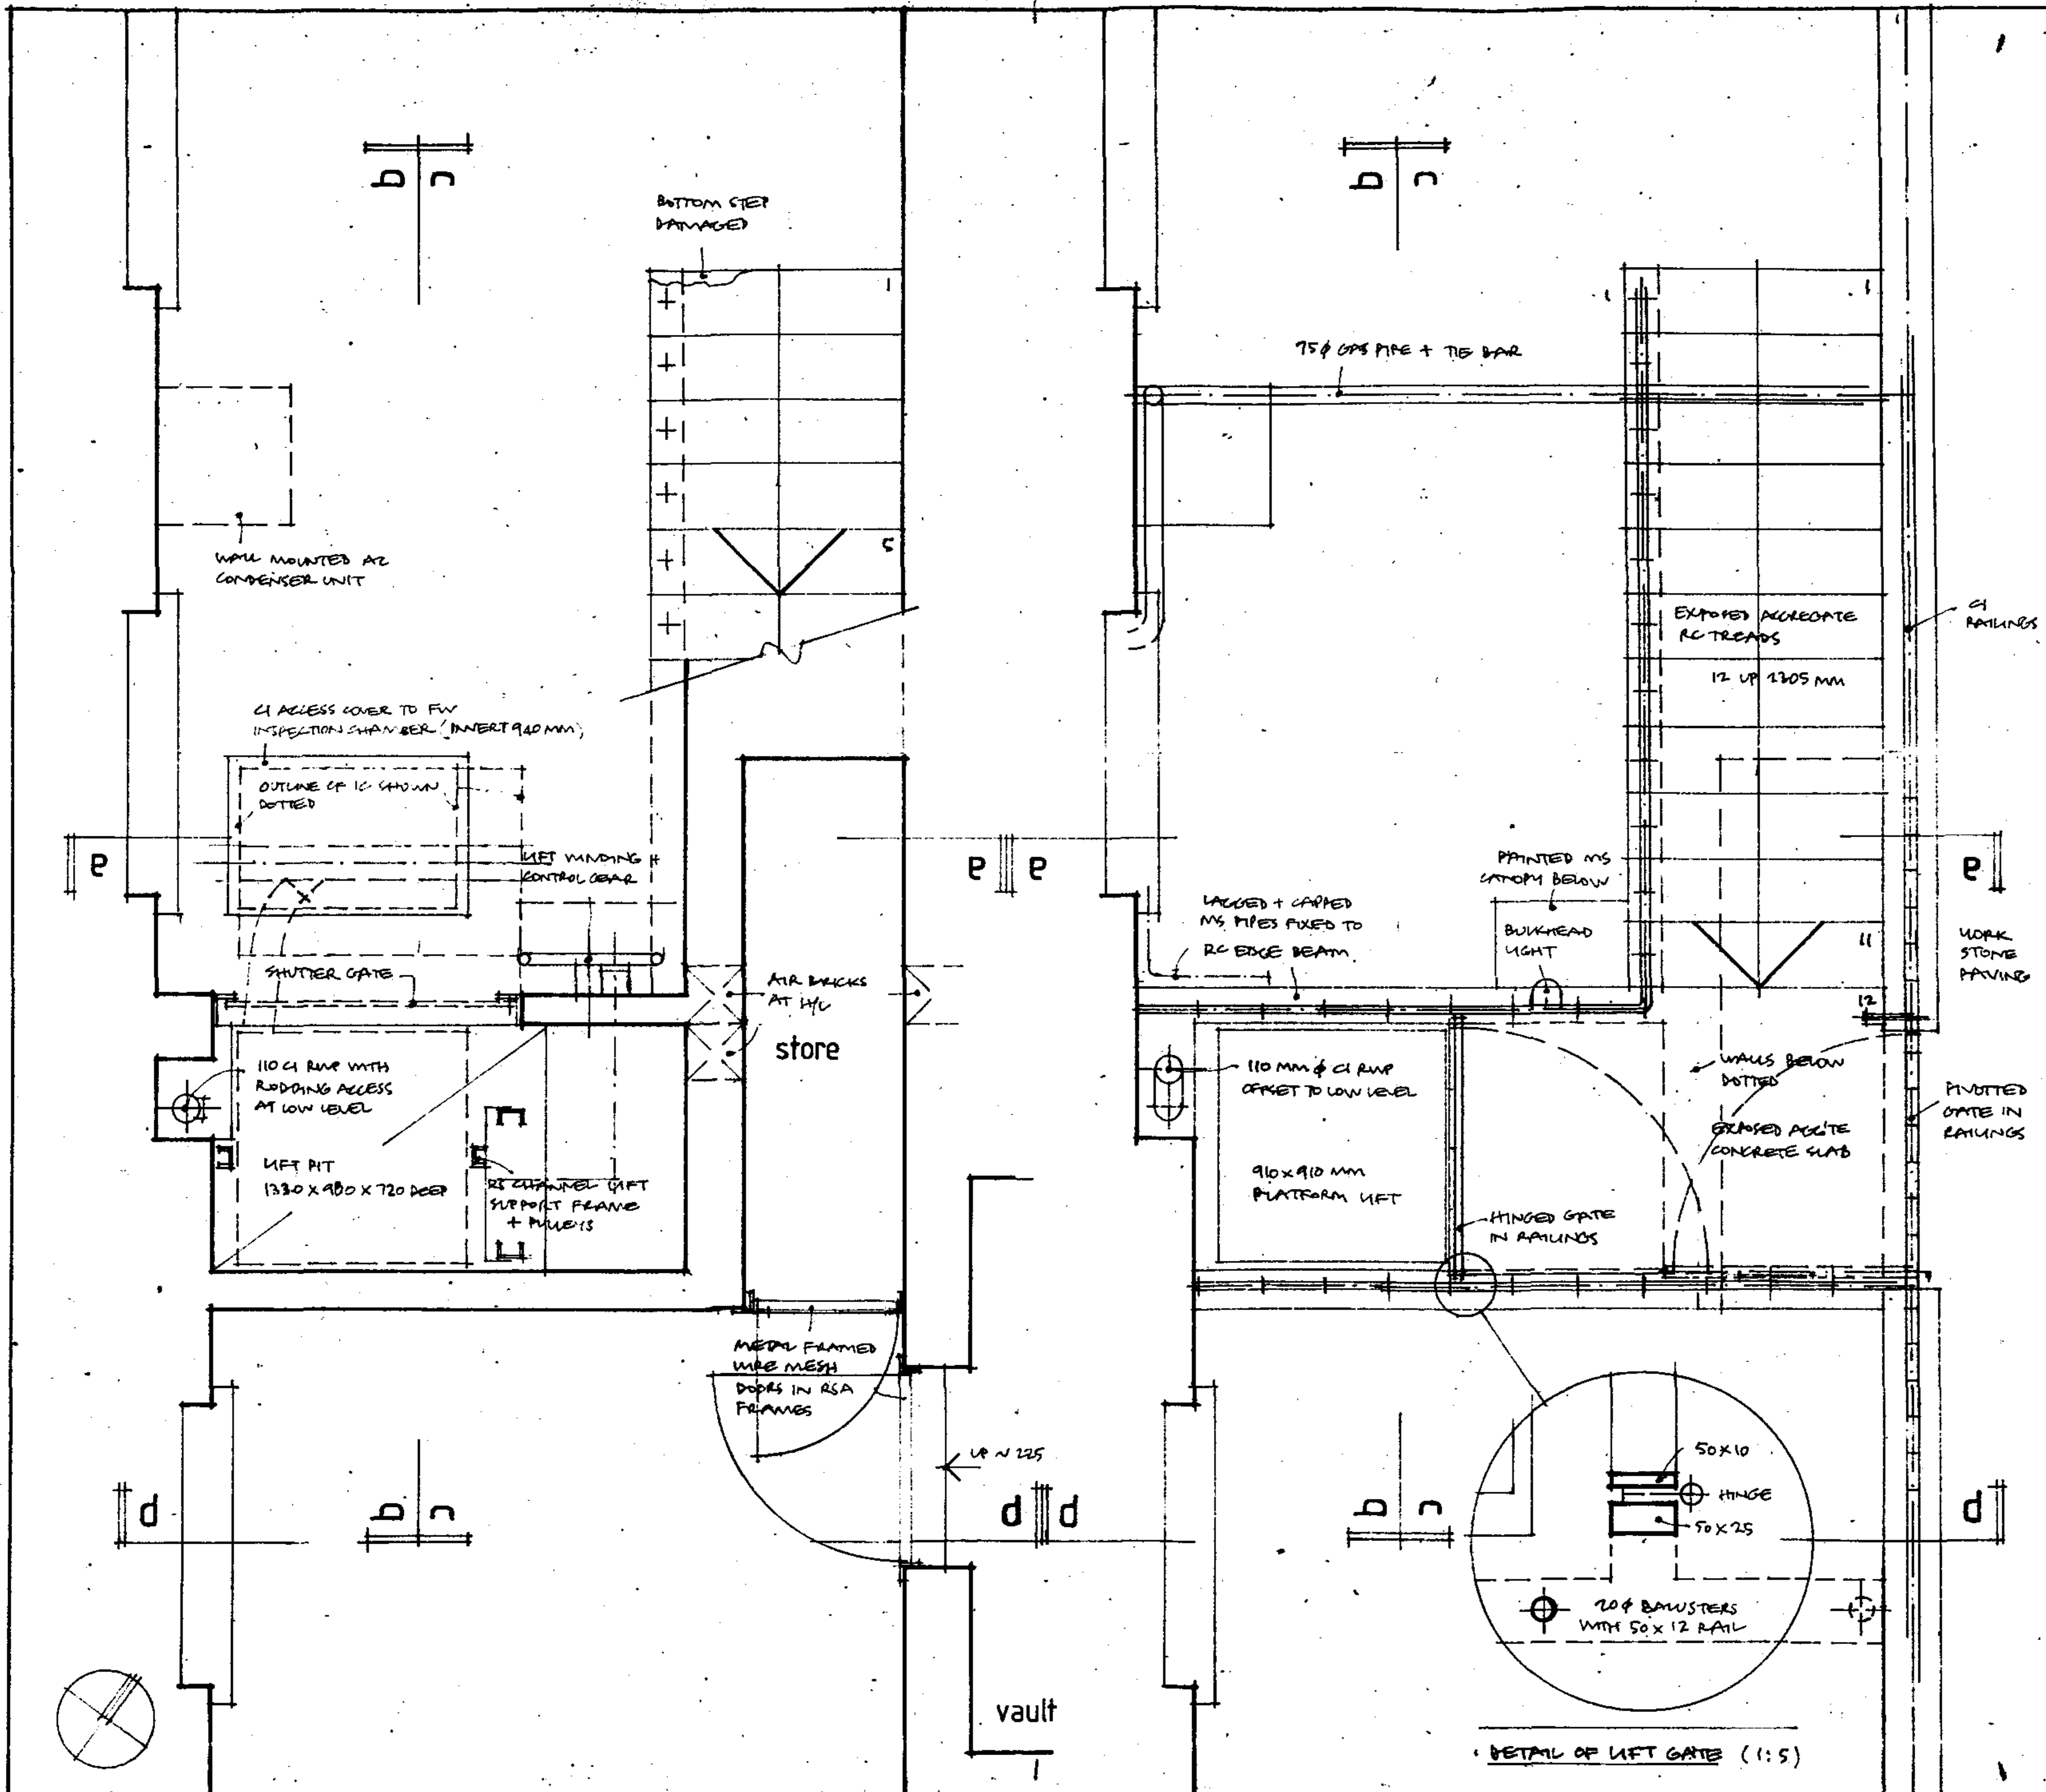


DETAILS OF INSPECTION CHAMBER ADDED
A/101007: RENUMBERED (PREVIOUSLY 216/S1A)

revision	
job title	CONNAUGHT HALL - UNIVERSITY OF LONDON 36-45 TAVISTOCK SQUARE, WC1 PROPOSED REPLACEMENT GOODS LIFT
drawing title	PART BASEMENT + GROUND FLOOR PLAN - AS EXISTING

AHP architects
52 LANGHAM ROAD, TEDDINGTON, MIDDLESEX, TW11 9HQ 020-8743 3443

scale	1:25 (A3)	date	0607	drawn	MJ
job	216	number	S10	revision	A

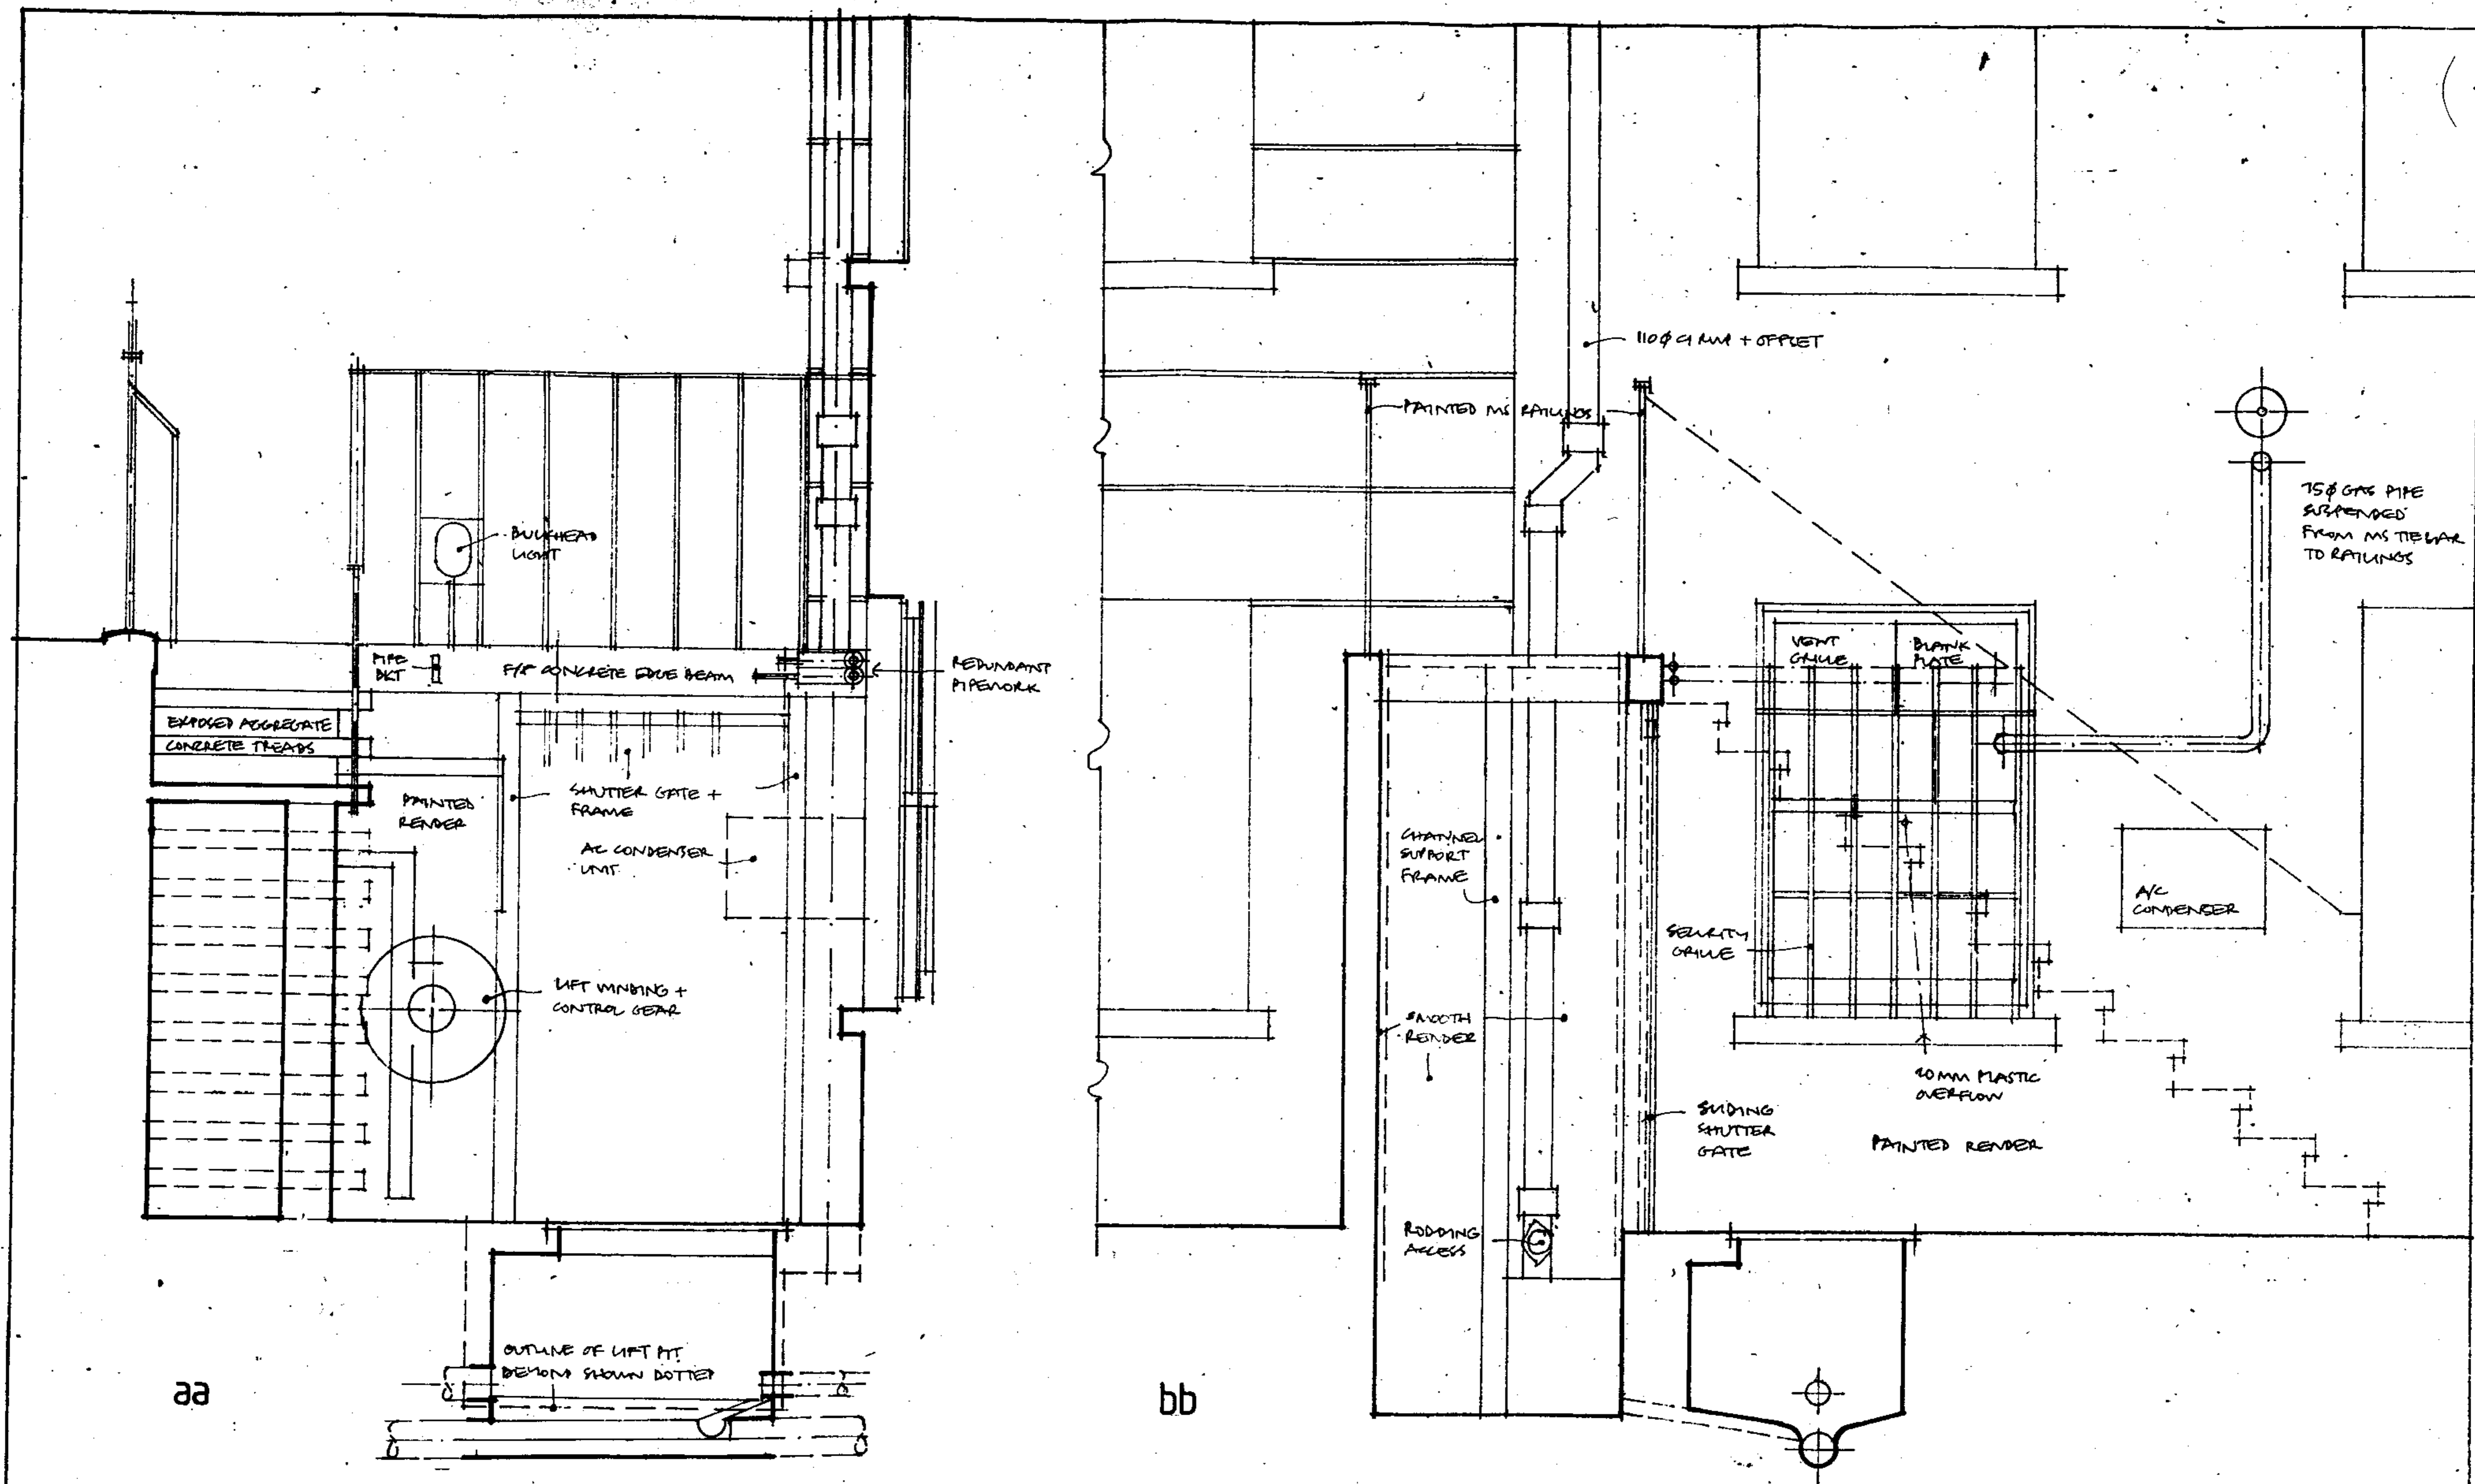

aa

bb


OUTLINE OF LIFT PIT
BEYOND SHOWN DOTTER

revision
A/11007: REWORKED
(REVISED 26/12)
MANHOLE DETAILS ADDED

job title
CONNAUGHT HALL UNIVERSITY OF LONDON
36-45 TAVISTOCK SQUARE, LONDON WC1
PROPOSED REPLACEMENT GOOD LIFT
drawing title
SECTION/ELEVATIONS AA + BB
AS EXISTING

AHP architects
52 LANGHAM ROAD, TEDDINGTON, MIDDLESEX, TW11 9HQ 020-8943 3443

scale	1:25 (A3)	date	06/07	drawn	MY
job	216	CI/Sib	number	S11	revision
					K

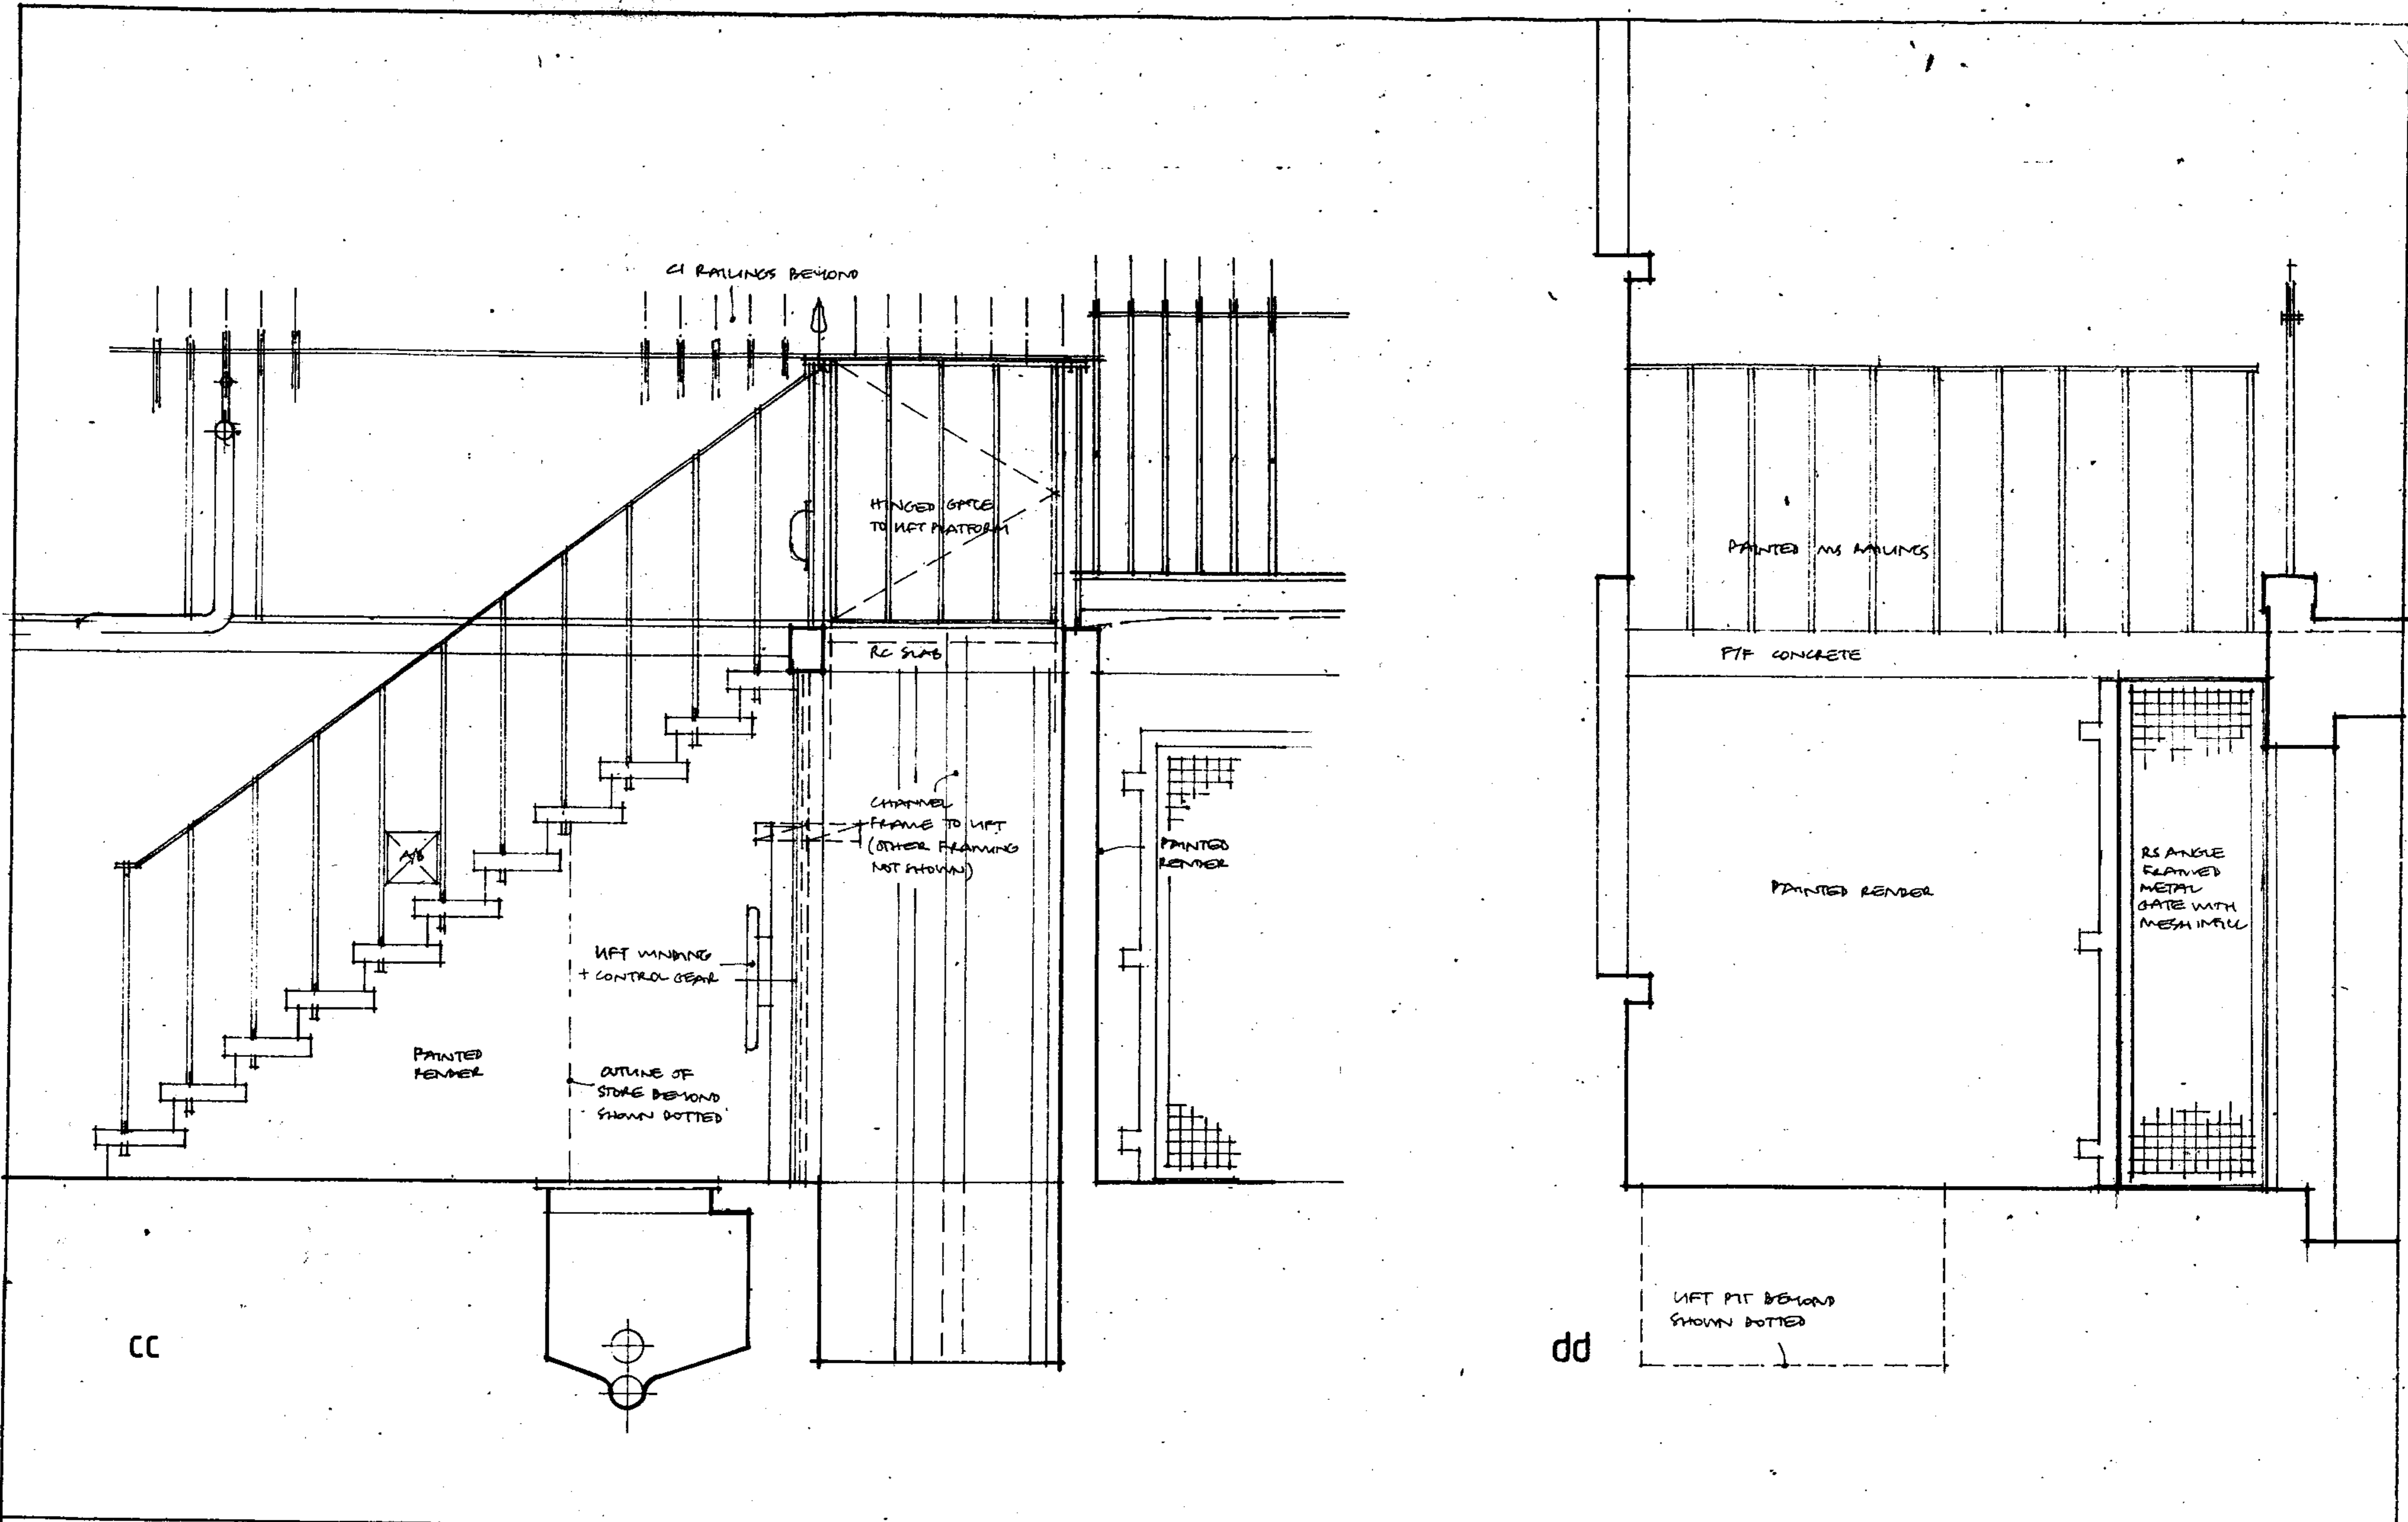

REVISION
 A/170907: GATE REVISED
 VAULT SHOWN, NOTES ADDED
 B/111007: RENUMBERED
 (PREVIOUSLY 216/S1A)
 INSPECTION CHAMBER SHOWN

JOB TITLE
 CONNAUGHT HALL, UNIVERSITY OF LONDON
 36-45 TAVISTOCK SQUARE, LONDON WC1
 PROPOSED REPLACEMENT GOODS LIFT
 DRAWING TITLE
 SECTIONS/ELEVATIONS RC + DD
 AT EXISTING

AHP architects			
52 LANGHAM ROAD, TEDDINGTON, MIDDLESEX, TW11 9PQ 020-8943 3443			
SCALE	DATE	DRAWN	
1:25 (A3)	0607	Mj	
JOB	CI/SID	NUMBER	REVISION
216		S12	B