




SIDE ELEVATION (A)

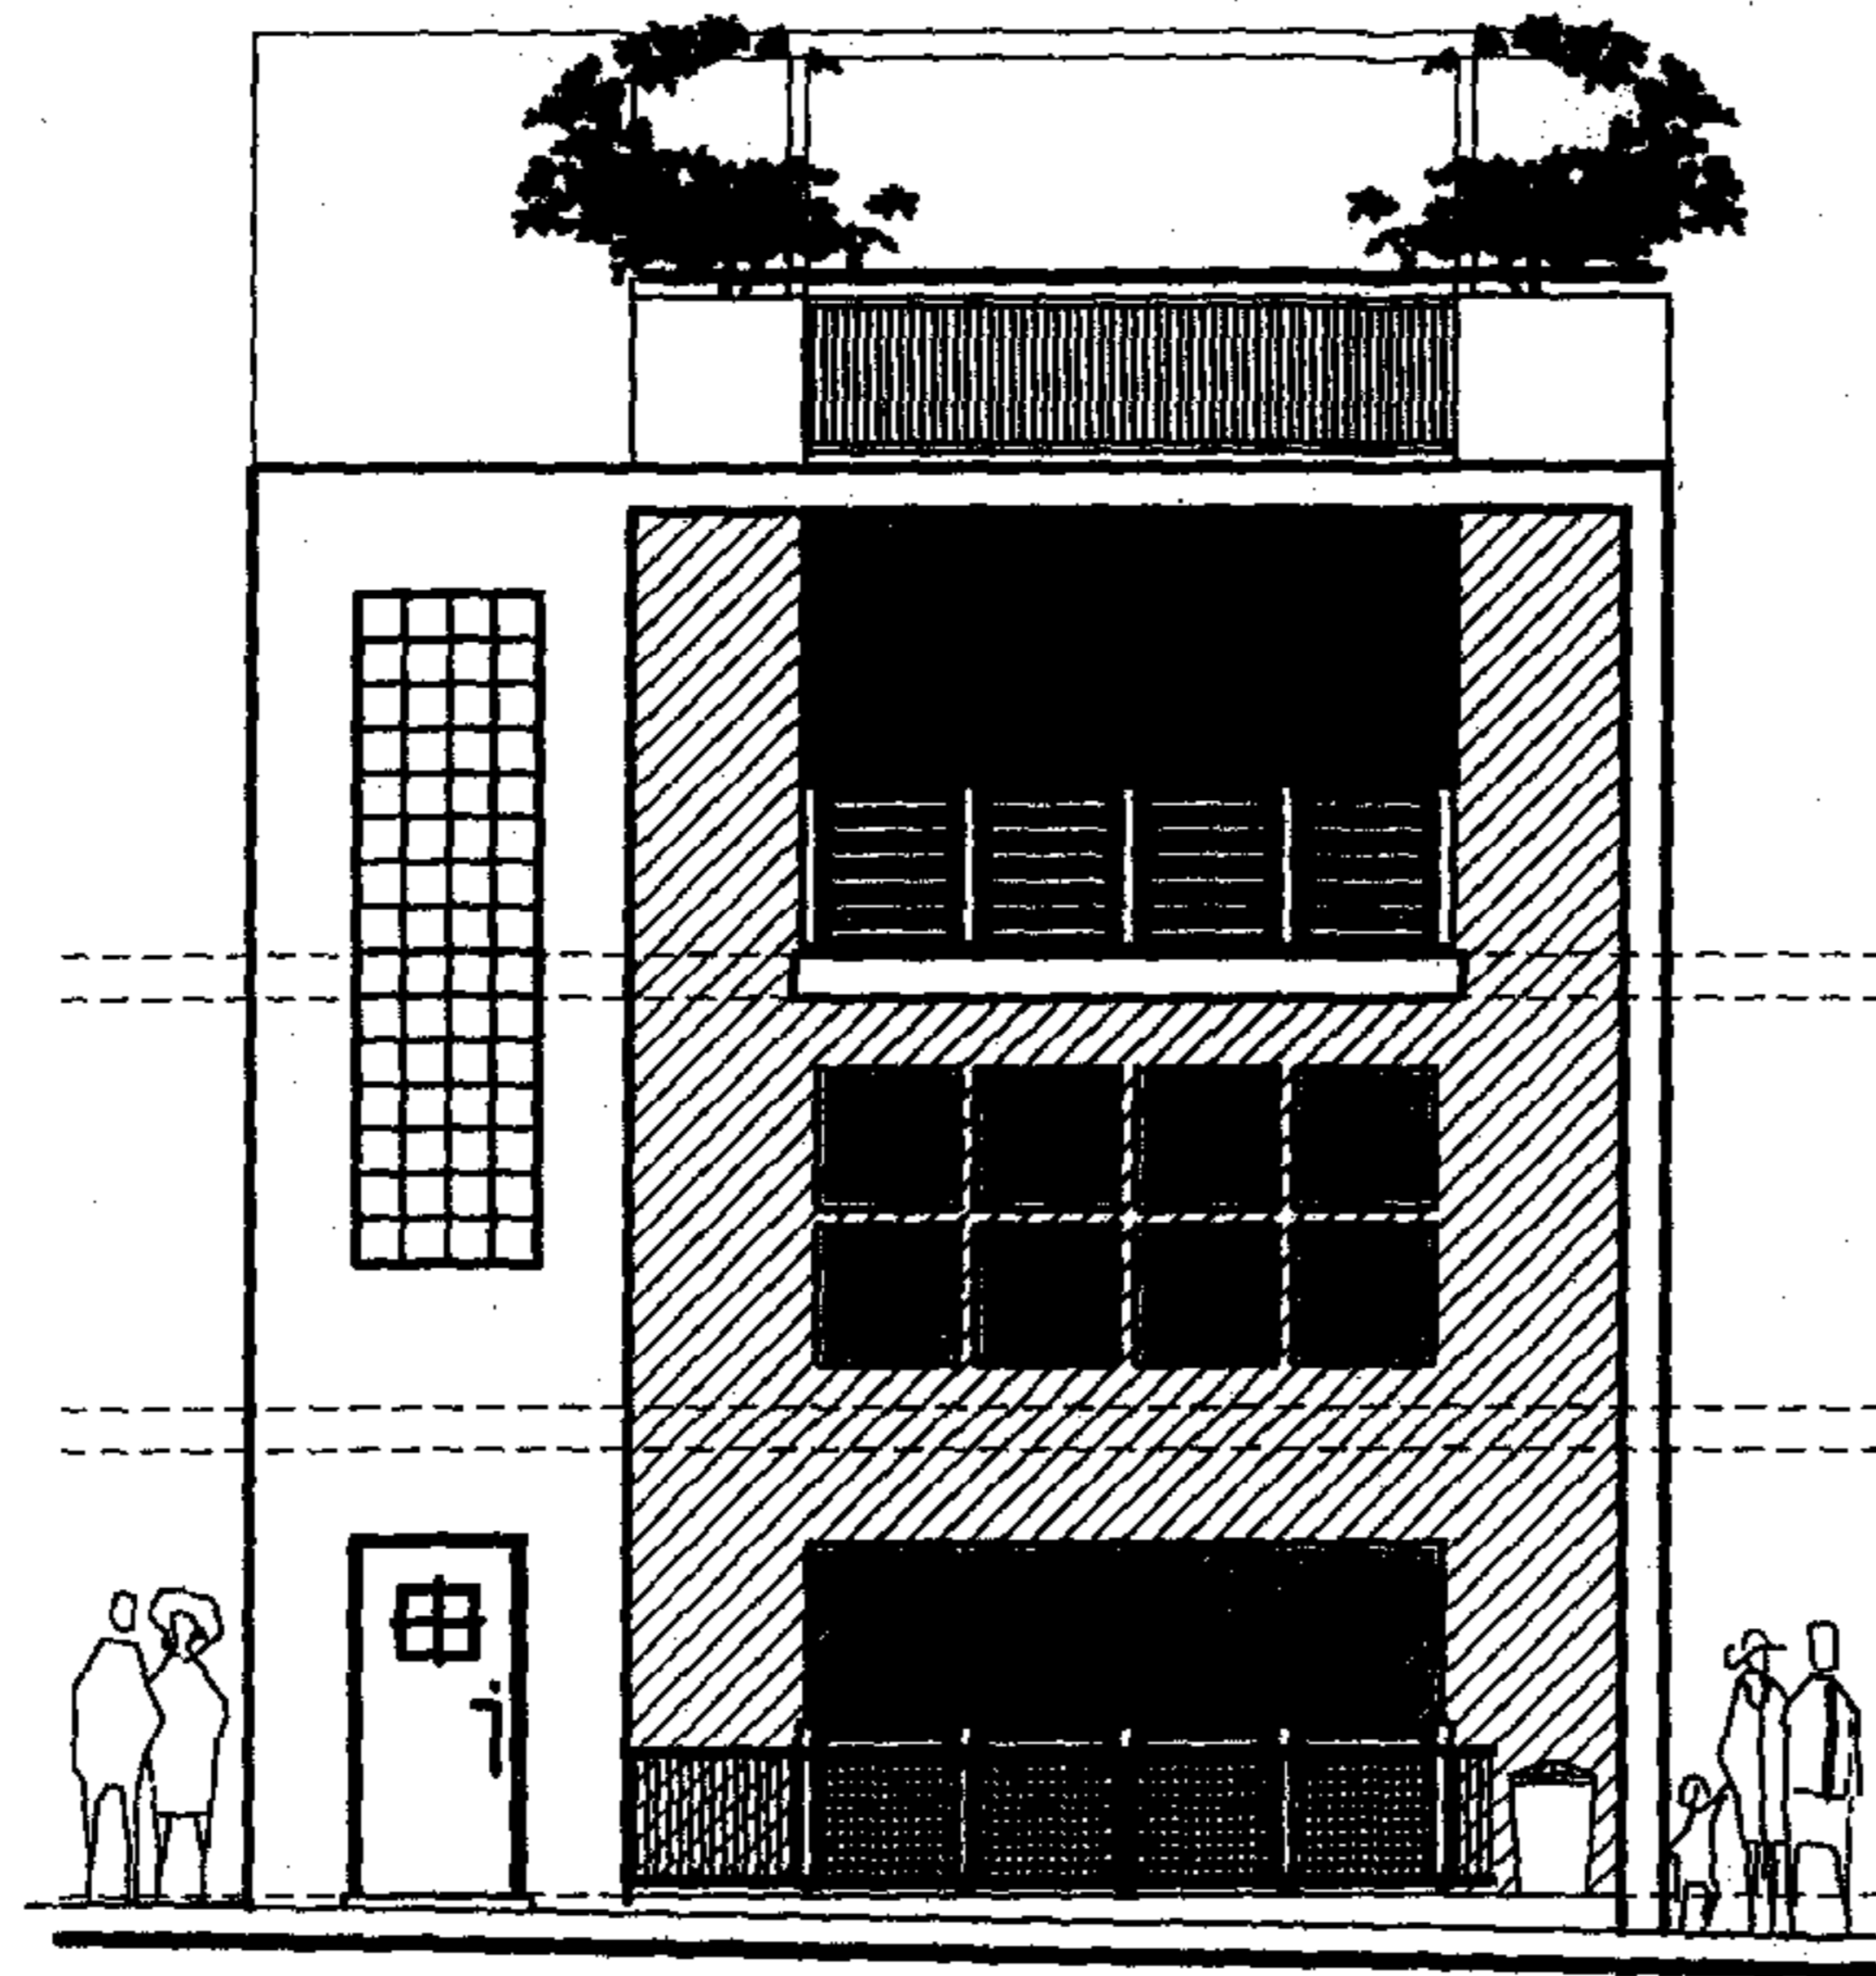


STREET ELEVATION

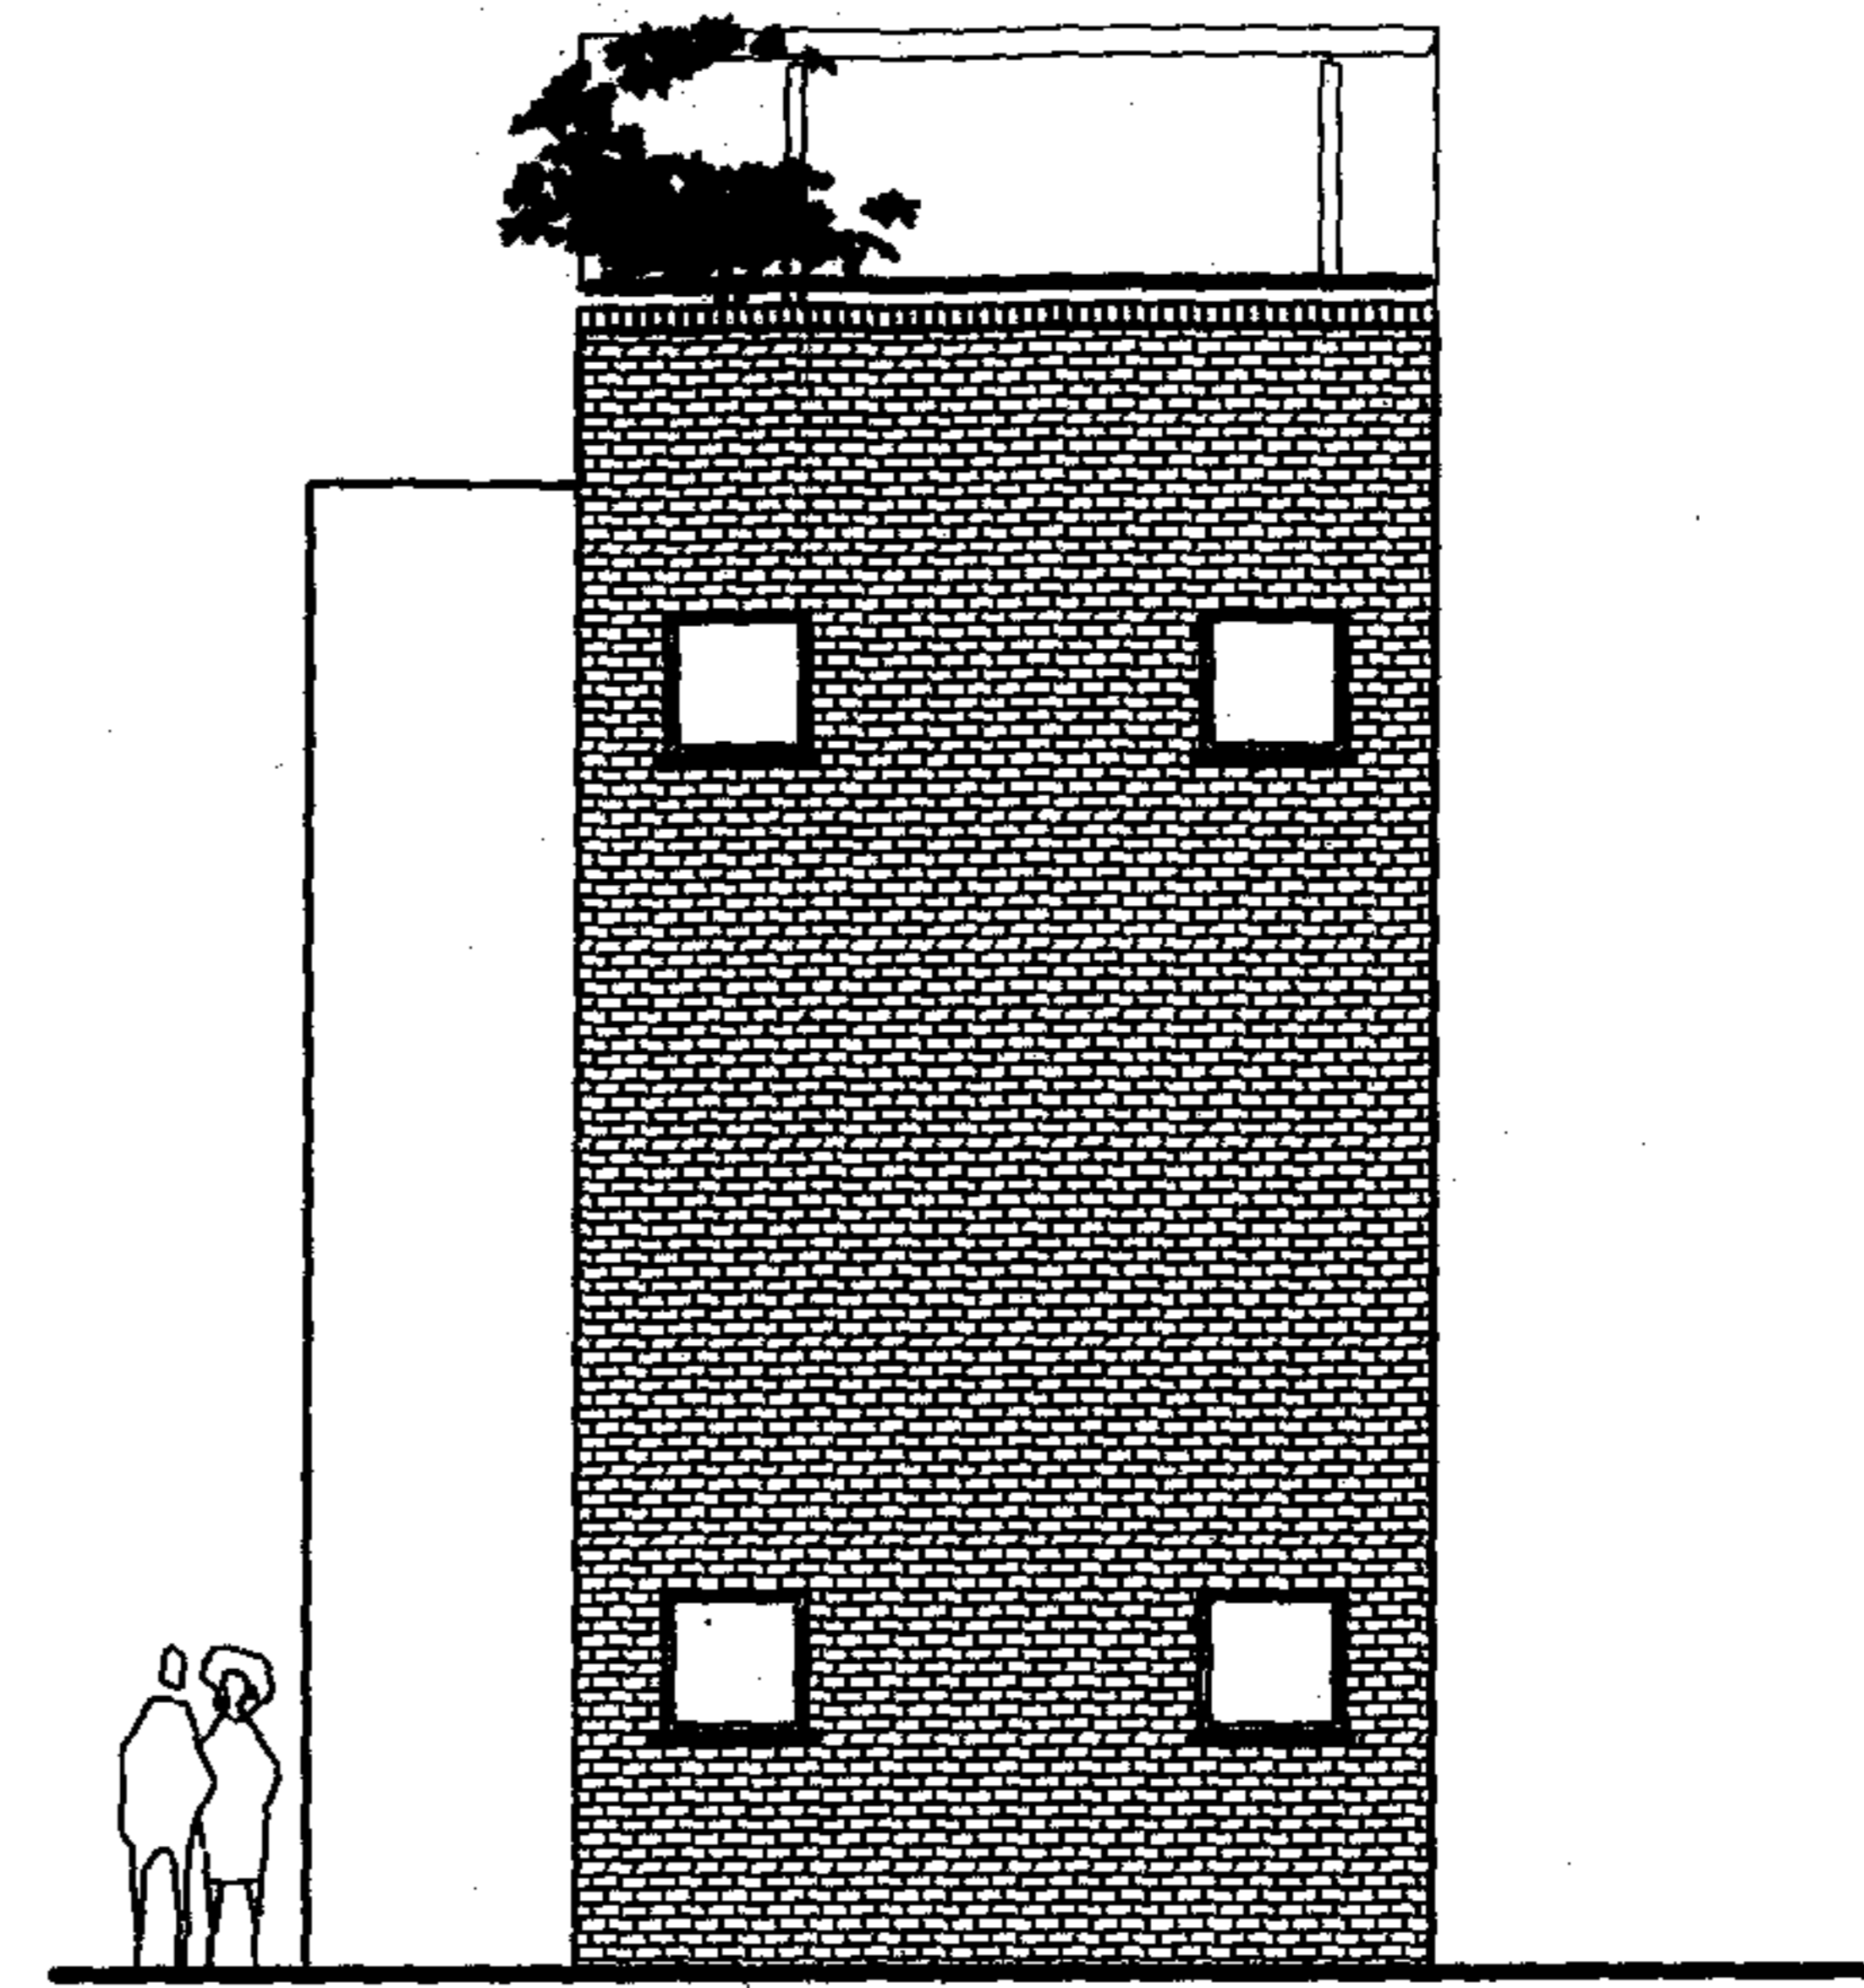

SIDE ELEVATION (B)

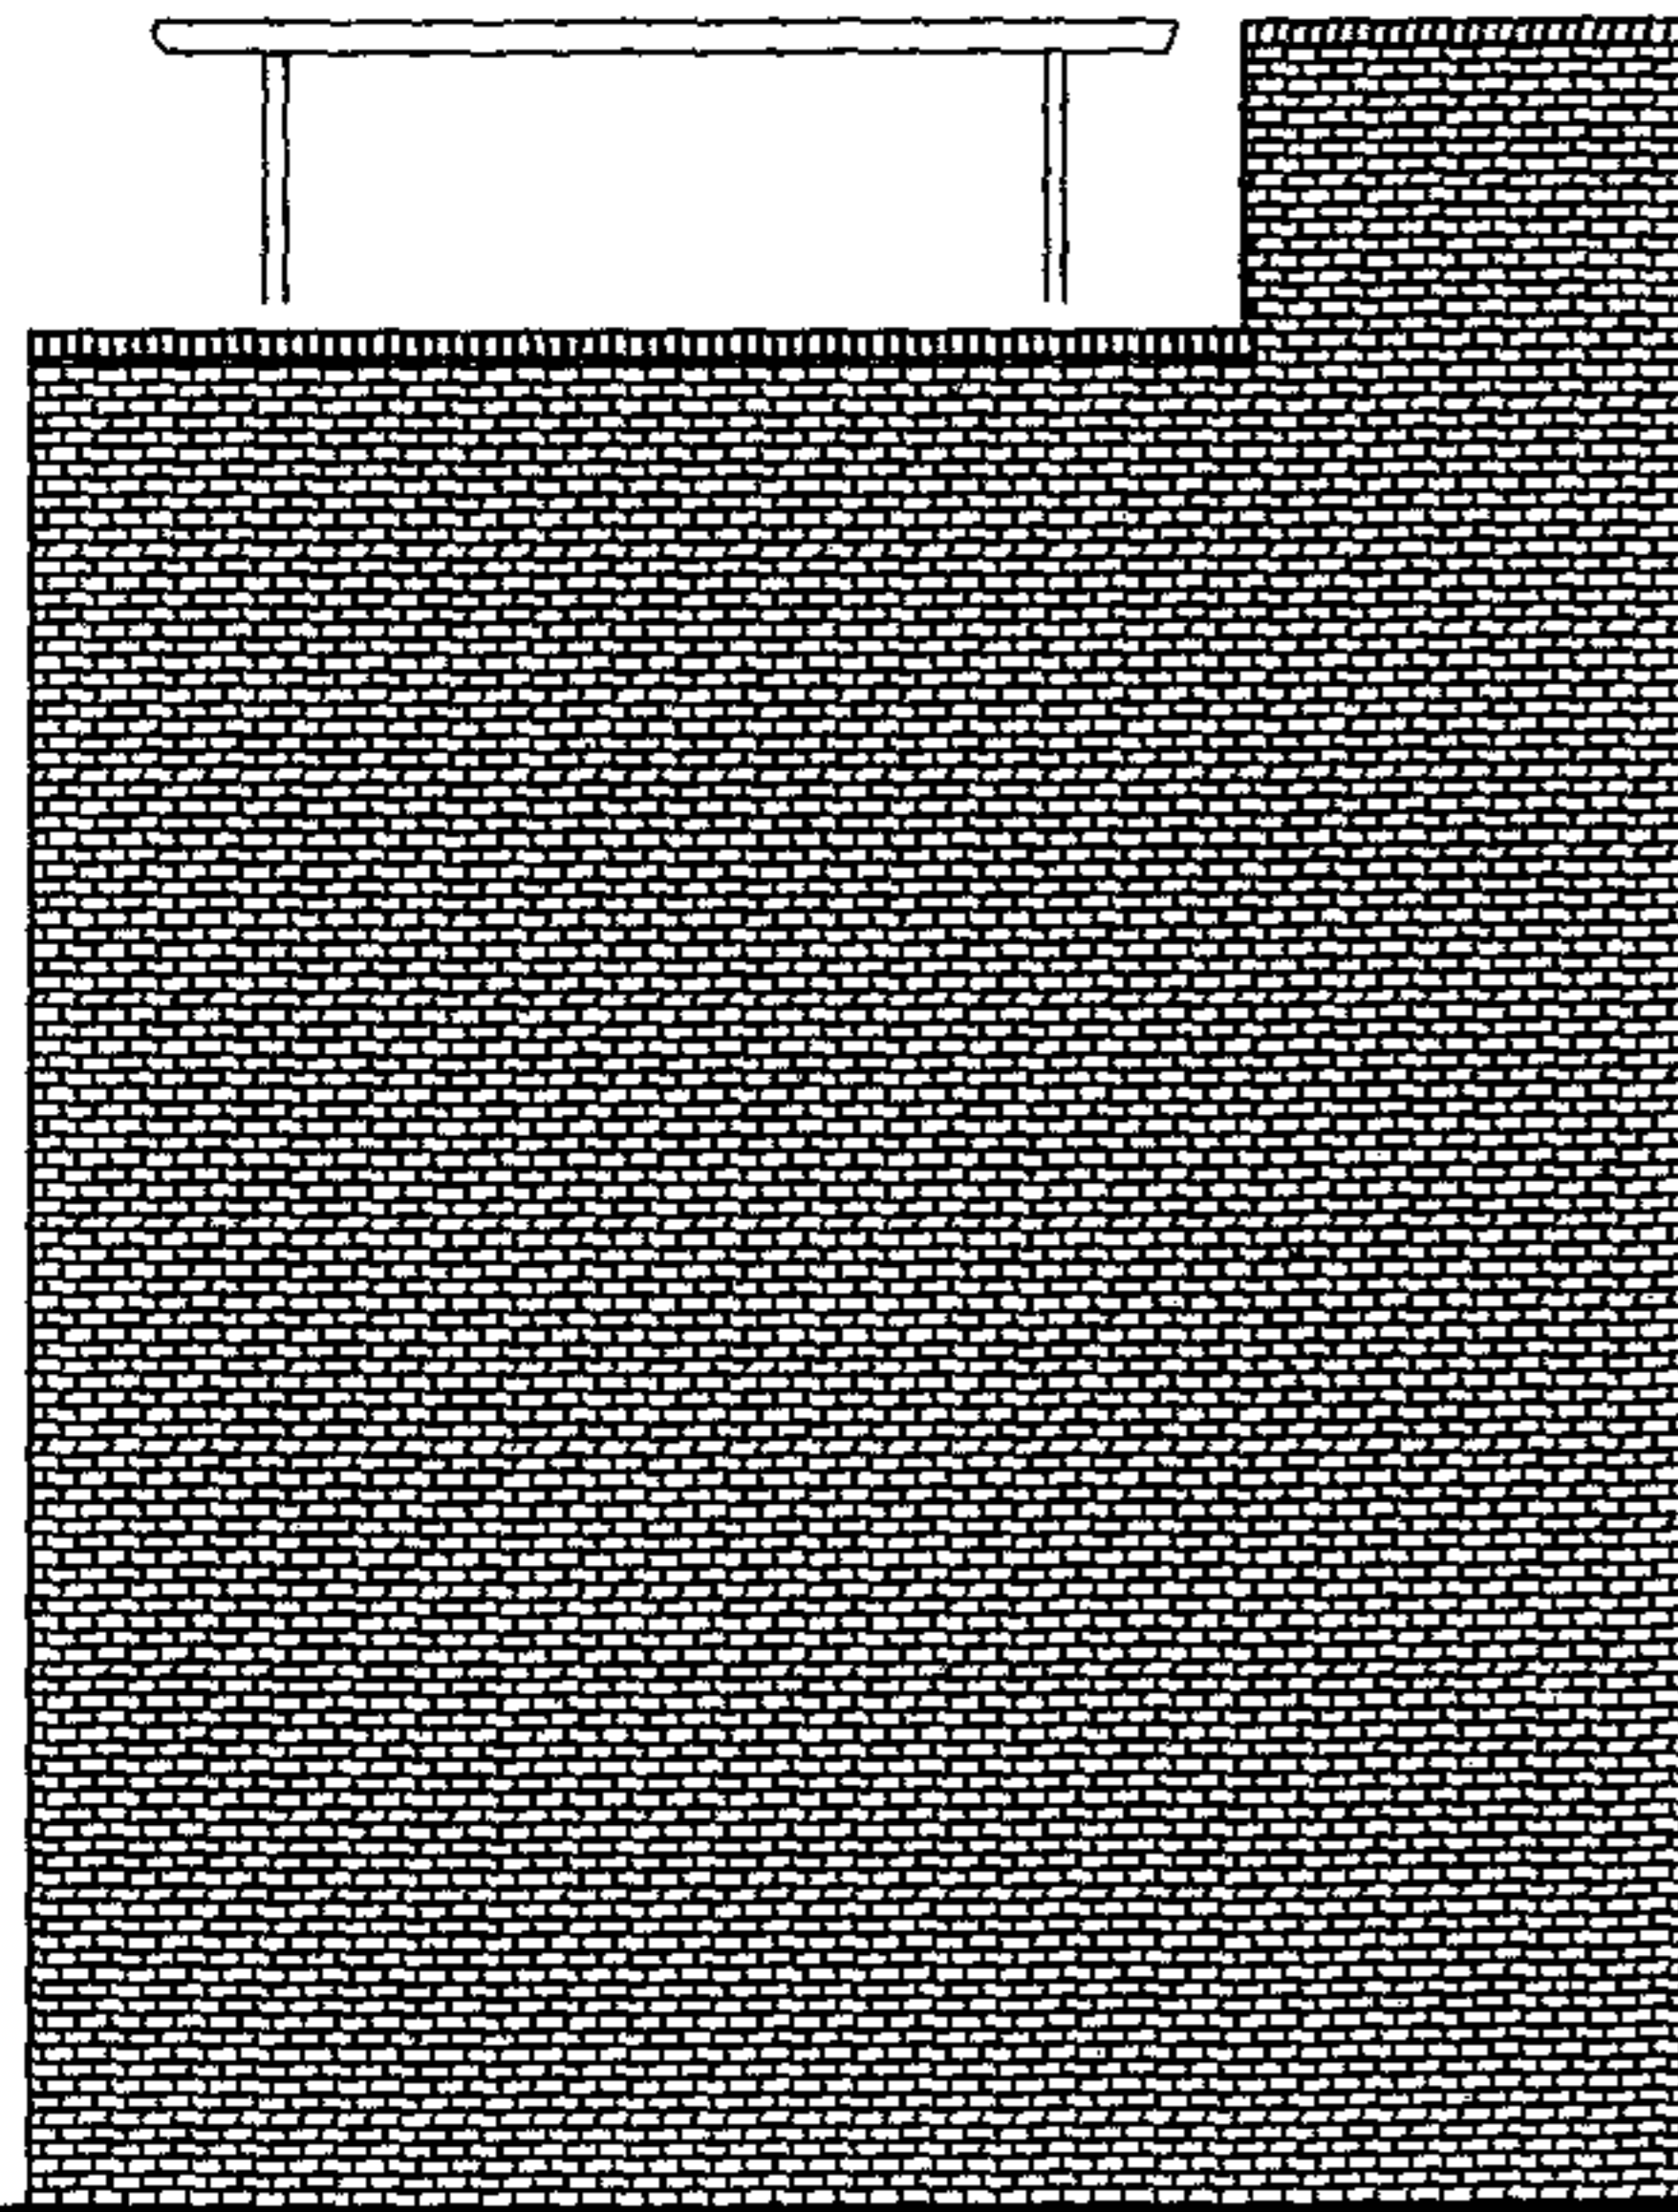

REAR ELEVATION

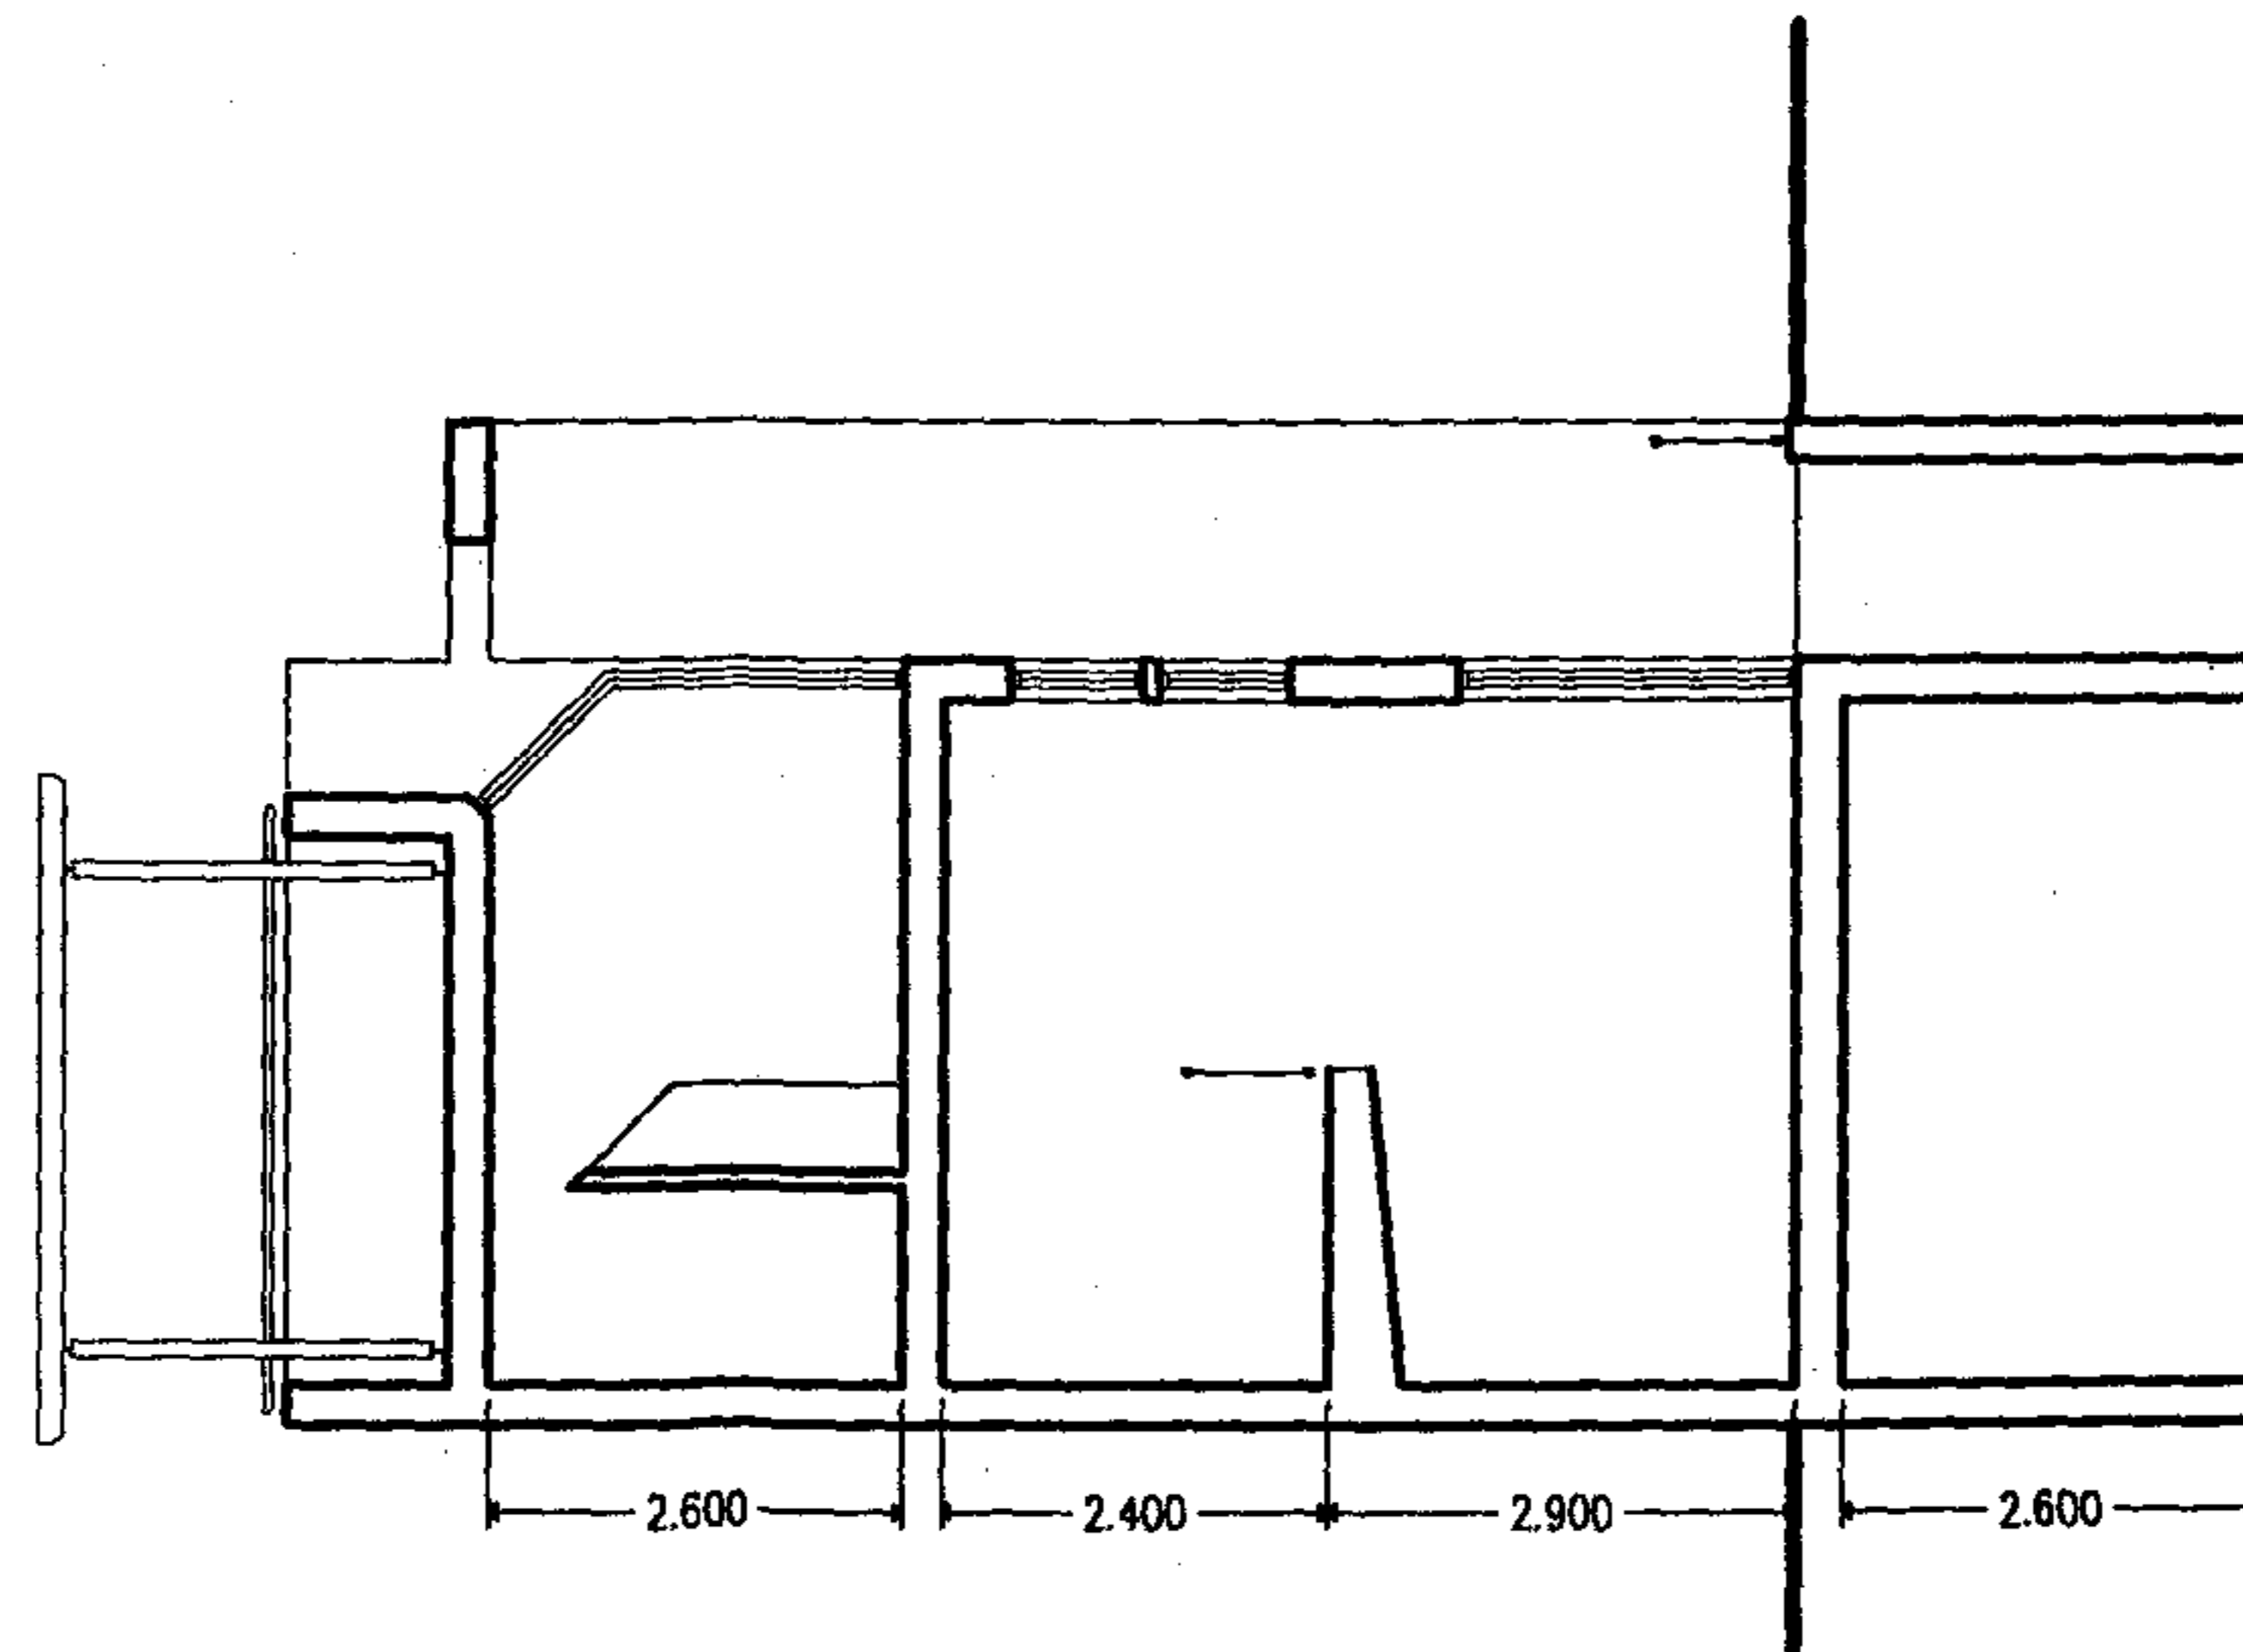

SECTION A-A

**INTERARCHITECT.ORG**  
**CHARTERED ARCHITECTS**  
 SPACE PLANNERS - URBAN DESIGNERS  
 117 Waterfall Road, New Southgate, LONDON N11 1BT  
 TEL: 07806 427119 EMAIL: mphap@talktalk.net WWW.INTERARCHITECT.ORG

PRINCIPAL:	
MICHAEL HAPESHIS DA (HONS), DPARCH(ONS), RIBA	
STRUCTURAL ENGINEER:	
BUILDING SERVICES ENGINEER:	
QUANTITY SURVEYOR:	
DRAWING TITLE	
PROPOSED ELEVATIONS AND SECTION	
PROJECT TITLE / CLIENT	
PROPOSED NEW HOUSE AT 11, HOLDALE RD, LONDON NW8 1BE	
CLIENT: MISS ELISABETH CALA	
Job No:	DRAWING NO
	112
C1/S1B	REVISION SUFFIX
10-1	
Scale	DATE
1:100	JUNE 2007
DRAWN	CHECKED
MPH	MLHAP