


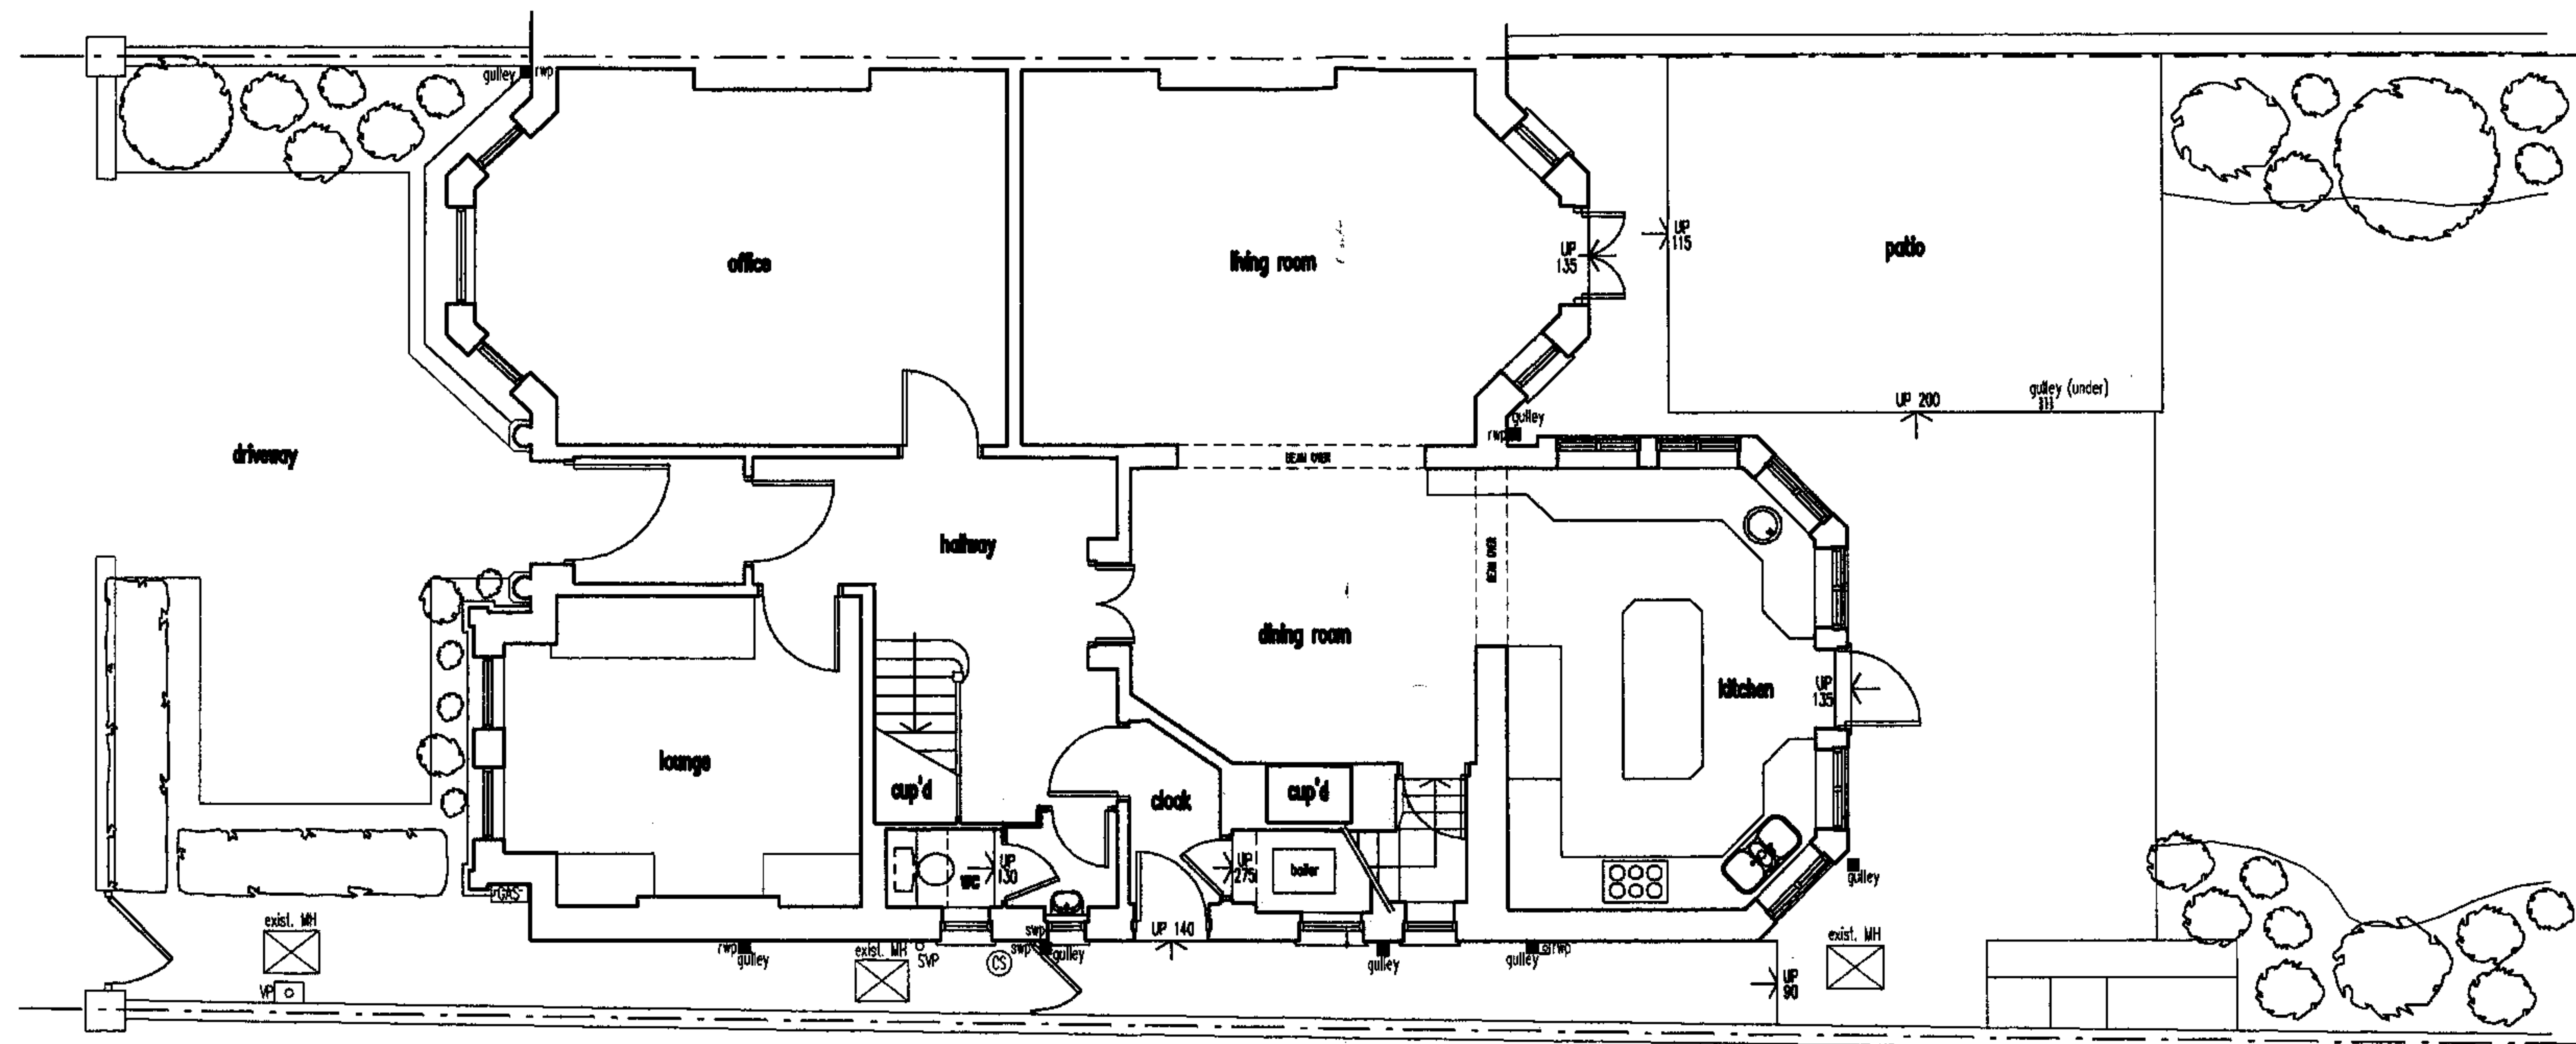

GROUND FLOOR PLAN (AS EXISTING)



the london basement company
Innovation House
 292 Worton Road, Isleworth,
 Middlesex, TW7 6EL
 Tel. 0208 847 9449 Fax. 0208 380 4999
 www.lbc.co.uk

Project

55 Lancaster Grove
London
NW3 4HB

Client

Mr & Mrs A. Melkman

Scale

1:100


Date

Sept. 07


Drawn

MJS

REV. B		
REV. A		
Drawing Title	PREMISES AS EXISTING	
Drawing No.	LBG 843-01	Sheet 1 of 4

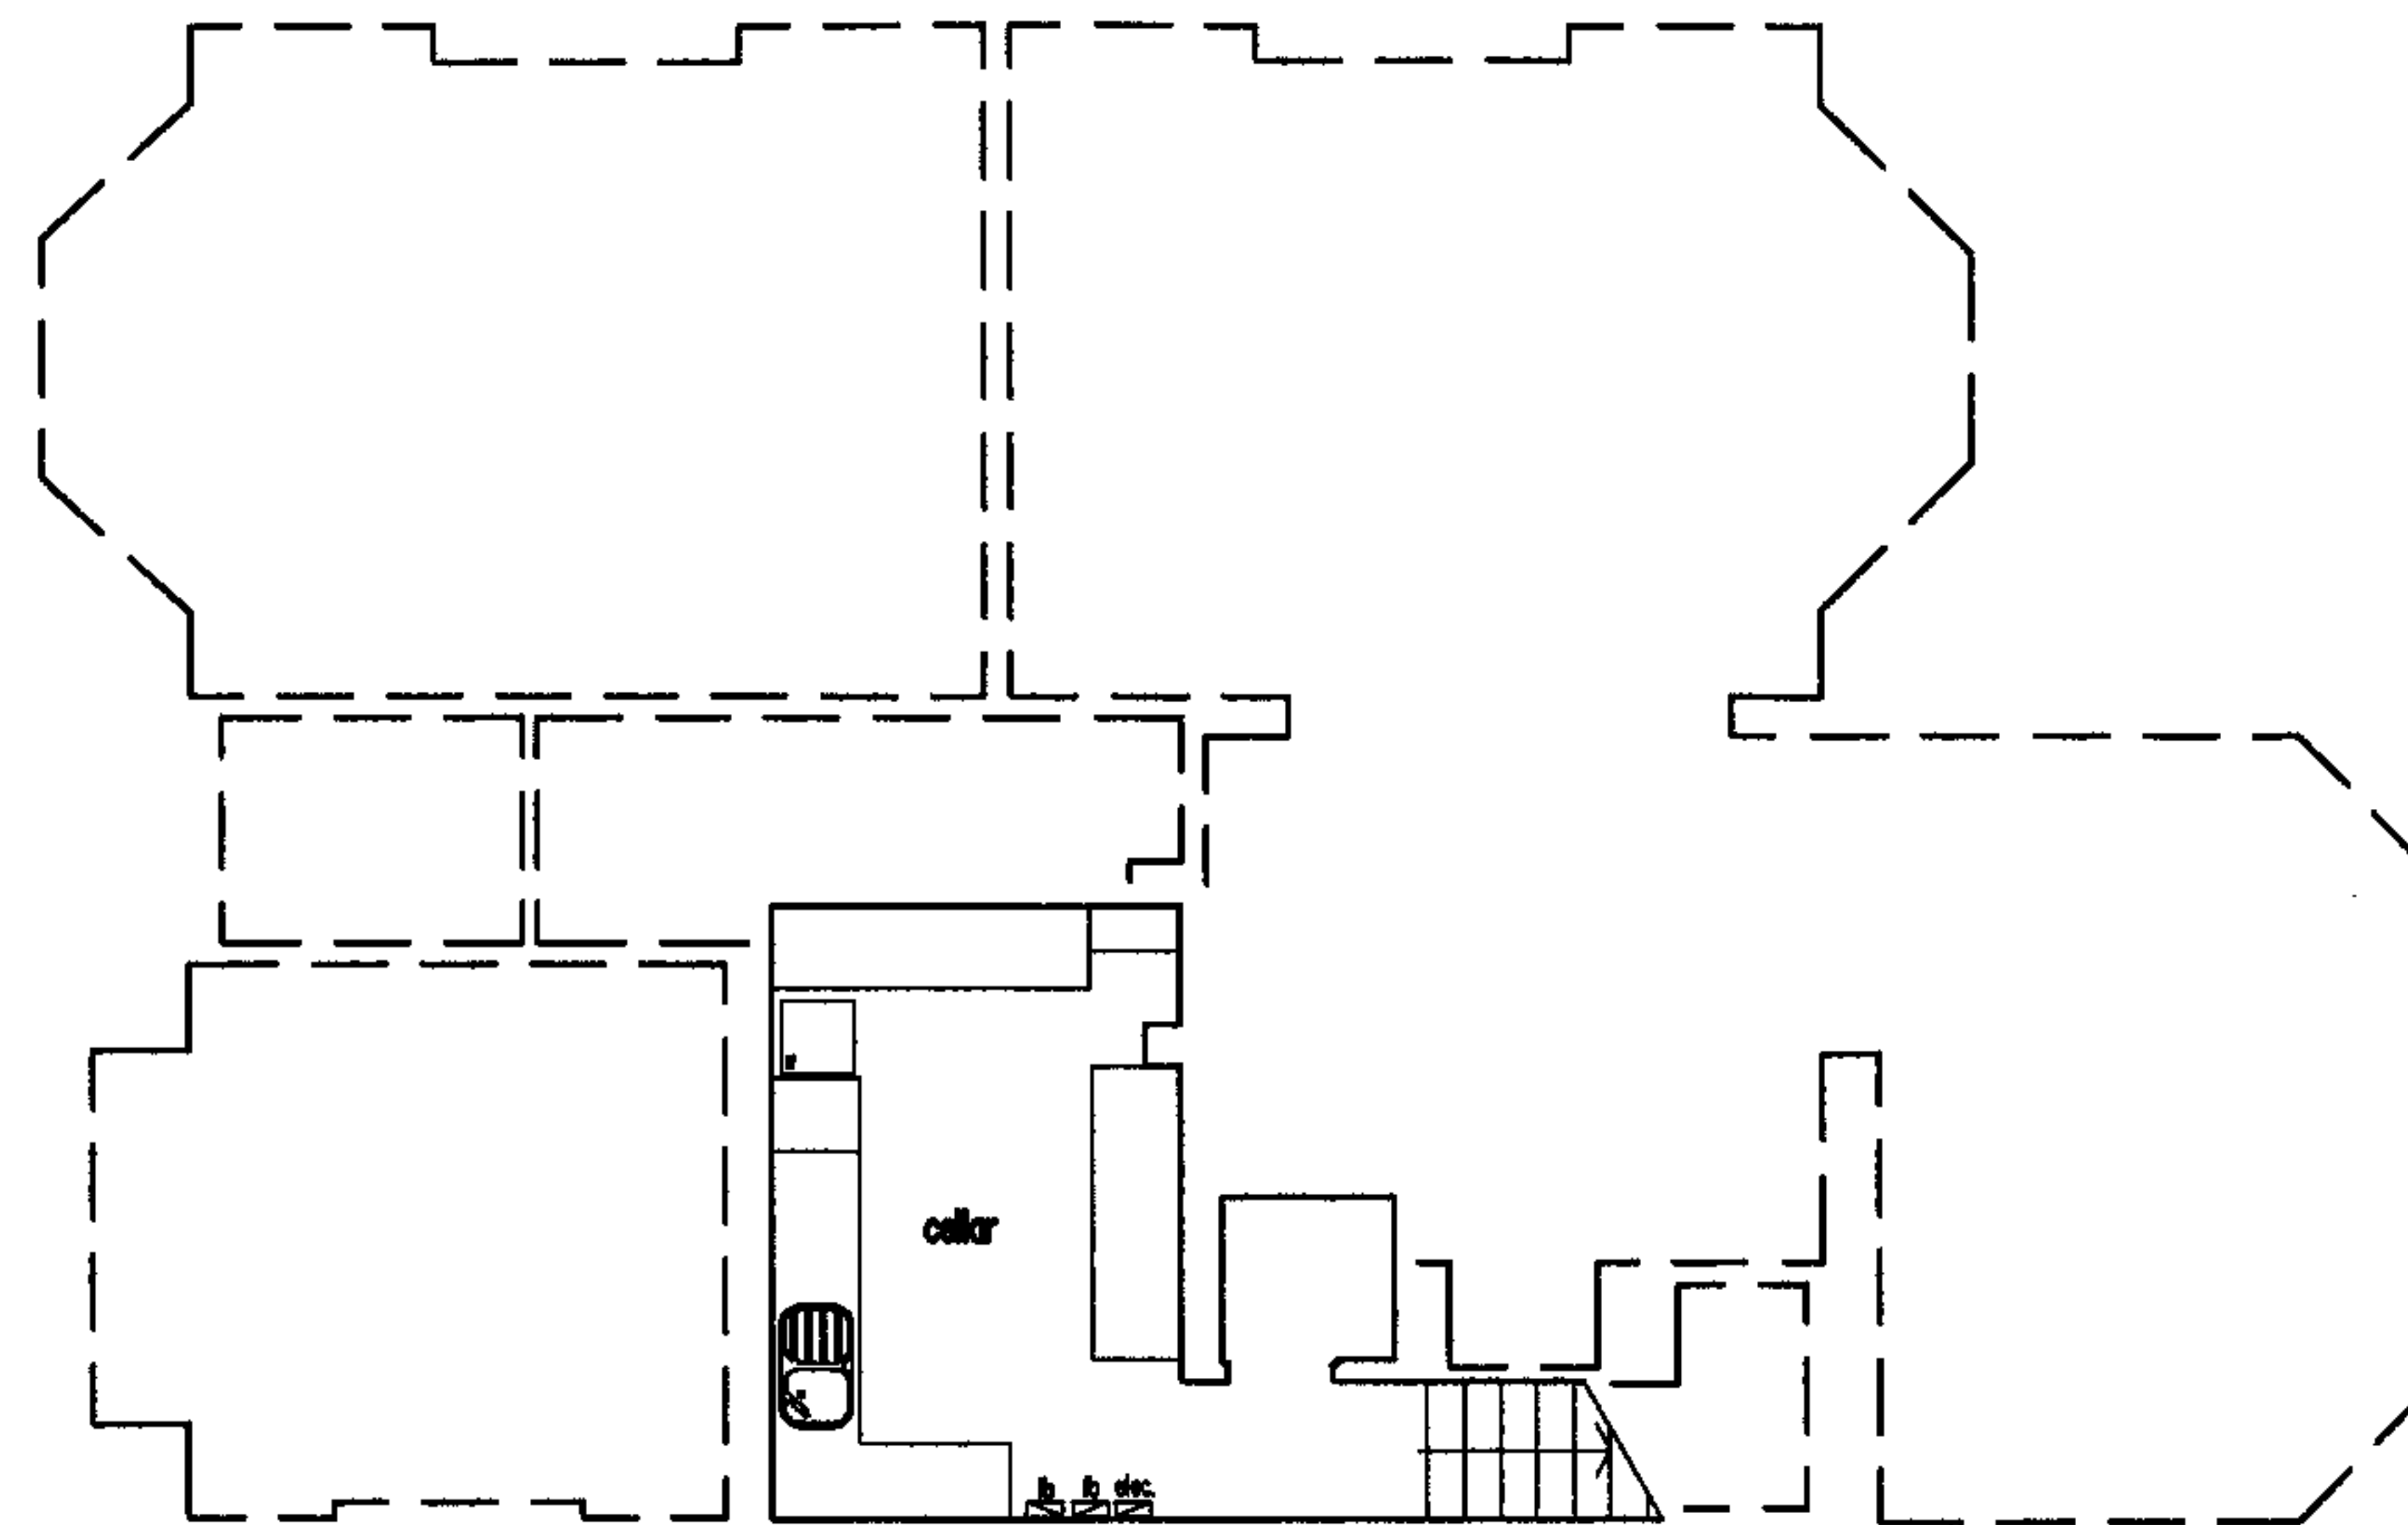


BASEMENT PLAN (AS EXISTING)

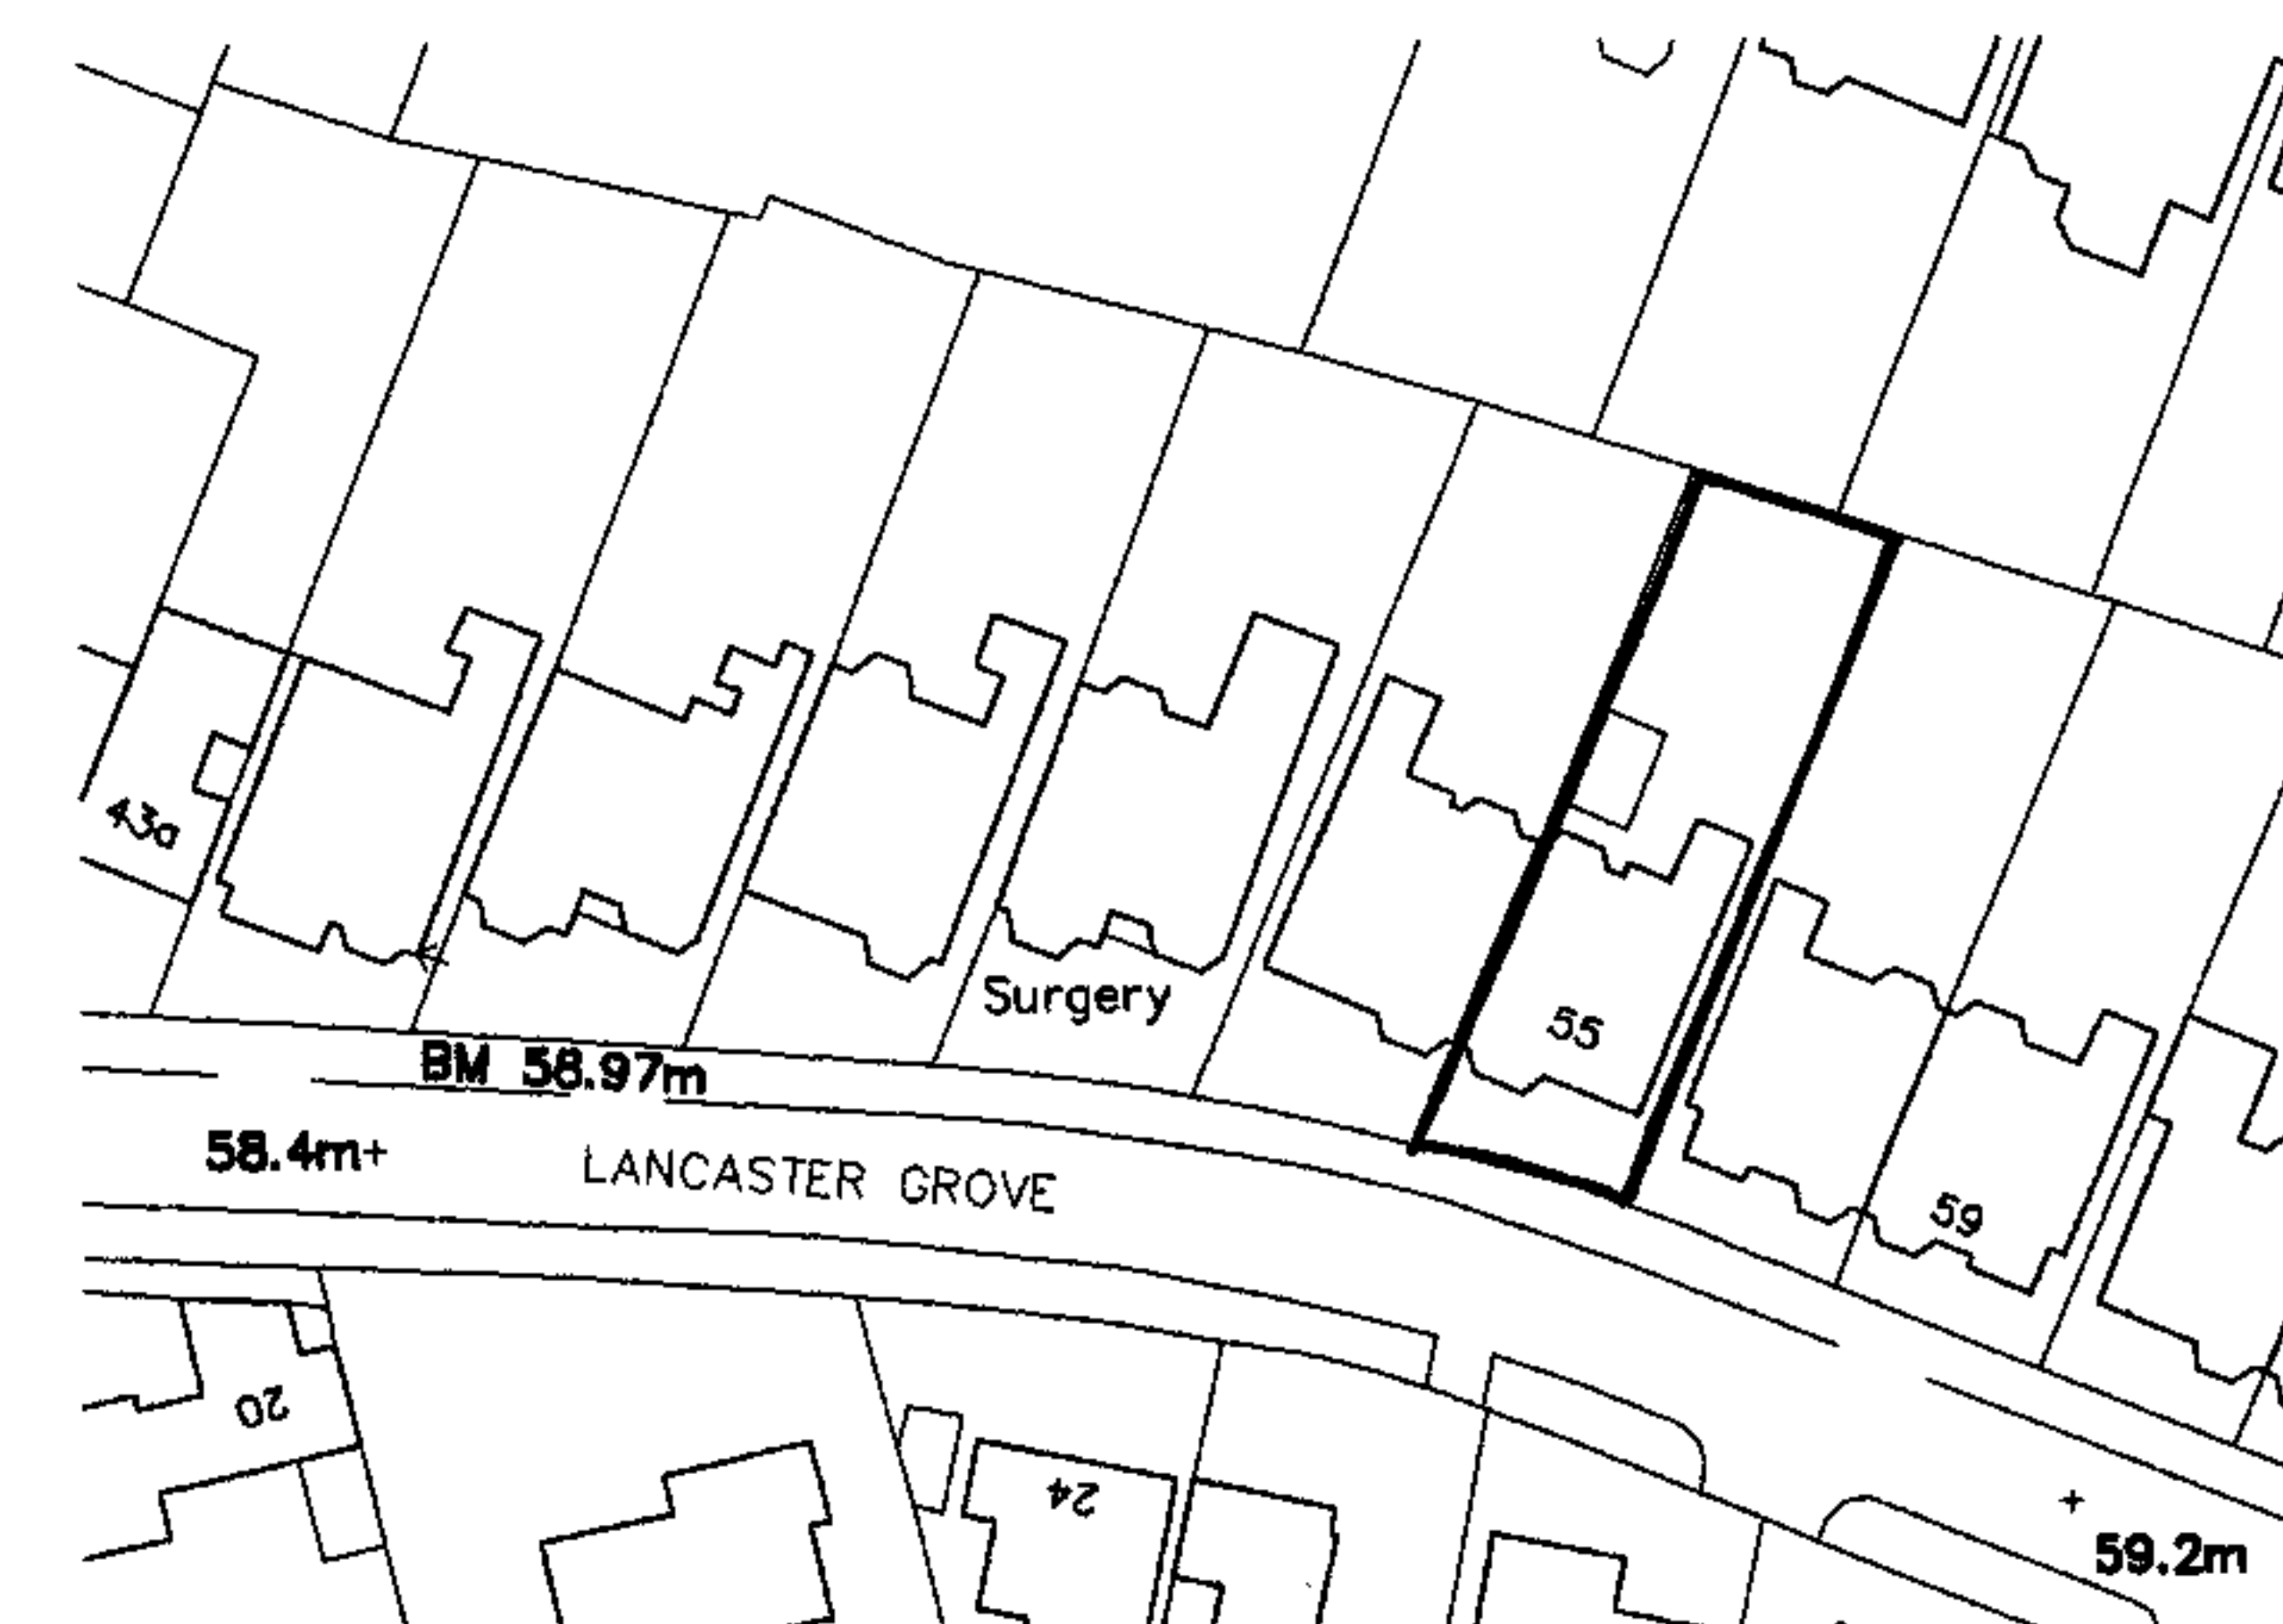


LOCATION PLAN scale 1:1250




 the london basement company Innovation House 292 Worton Road, Isleworth, Middlesex. TW7 6EL Tel. 0208 847 9449 Fax. 0208 380 4999 www.tlbc.co.uk	Project 55 Lancaster Grove London NW3 4HB	Client Mr & Mrs A. Melkman	Scale	1:100	Drawing Title PREMISES AS EXISTING
			Date	Sept. 07	
			Drawn	MJS	
			REV. B		
			REV. A		
					Drawing No. LBG 843-01 Sheet 2 of 4

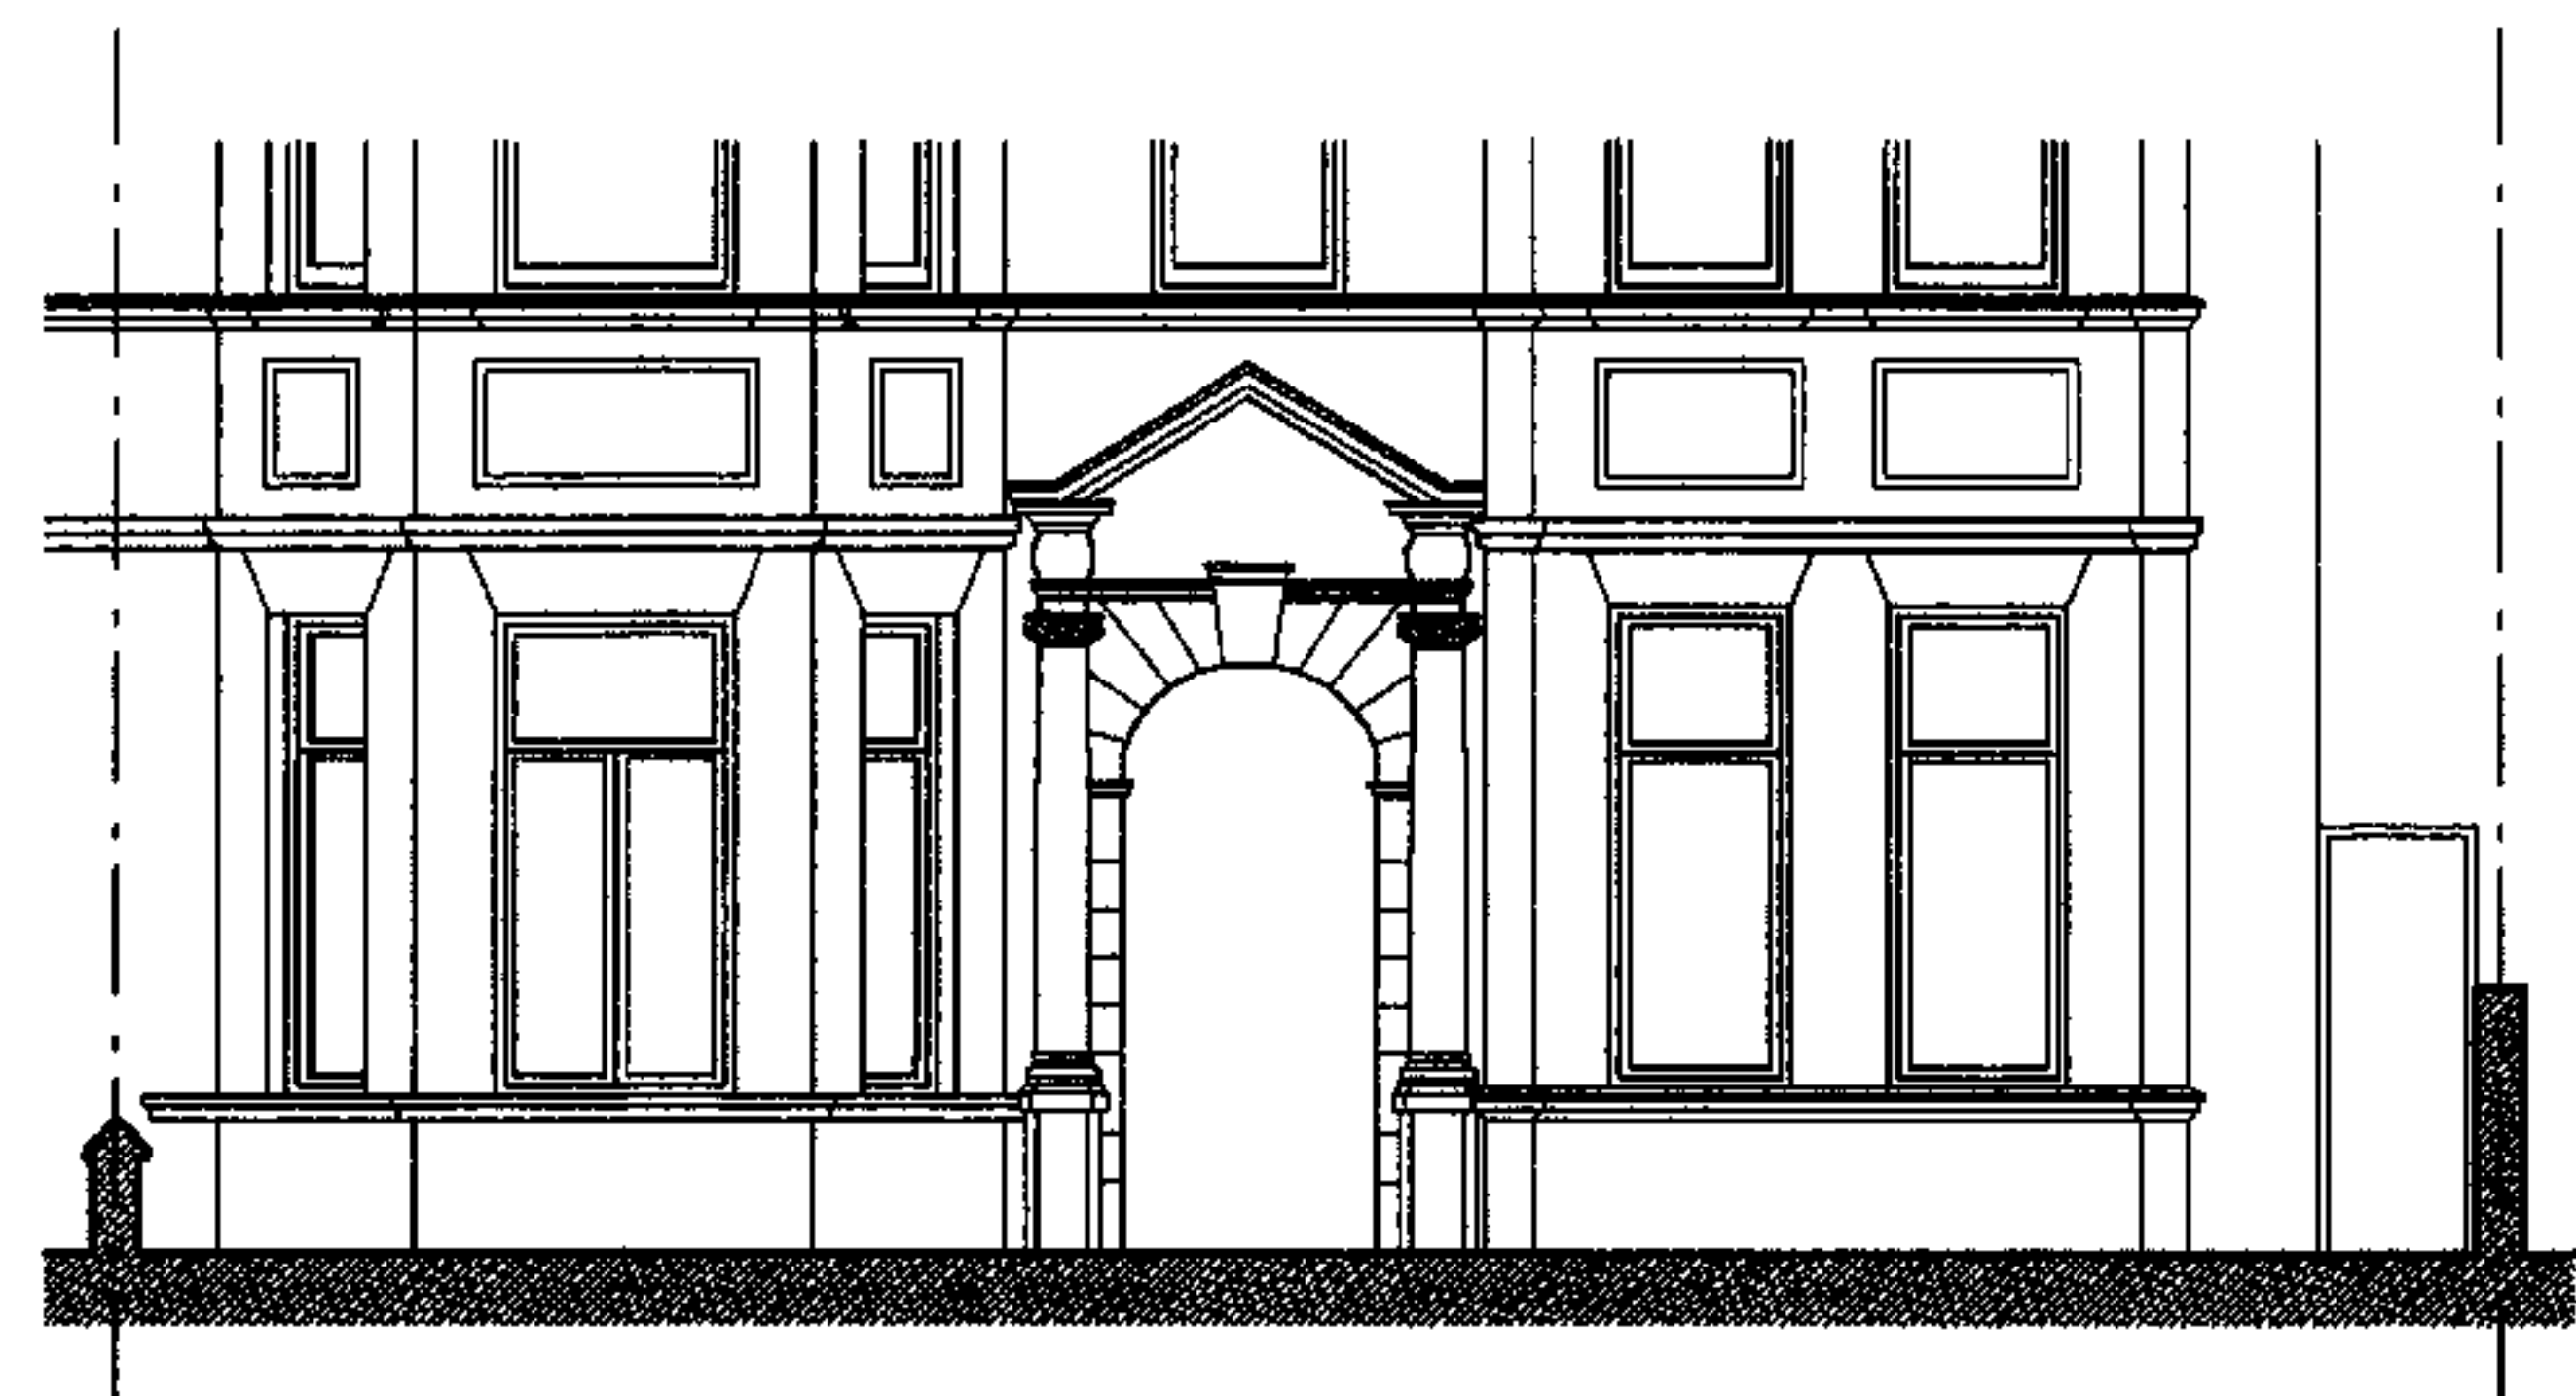

FRONT ELEVATION (AS EXISTING)

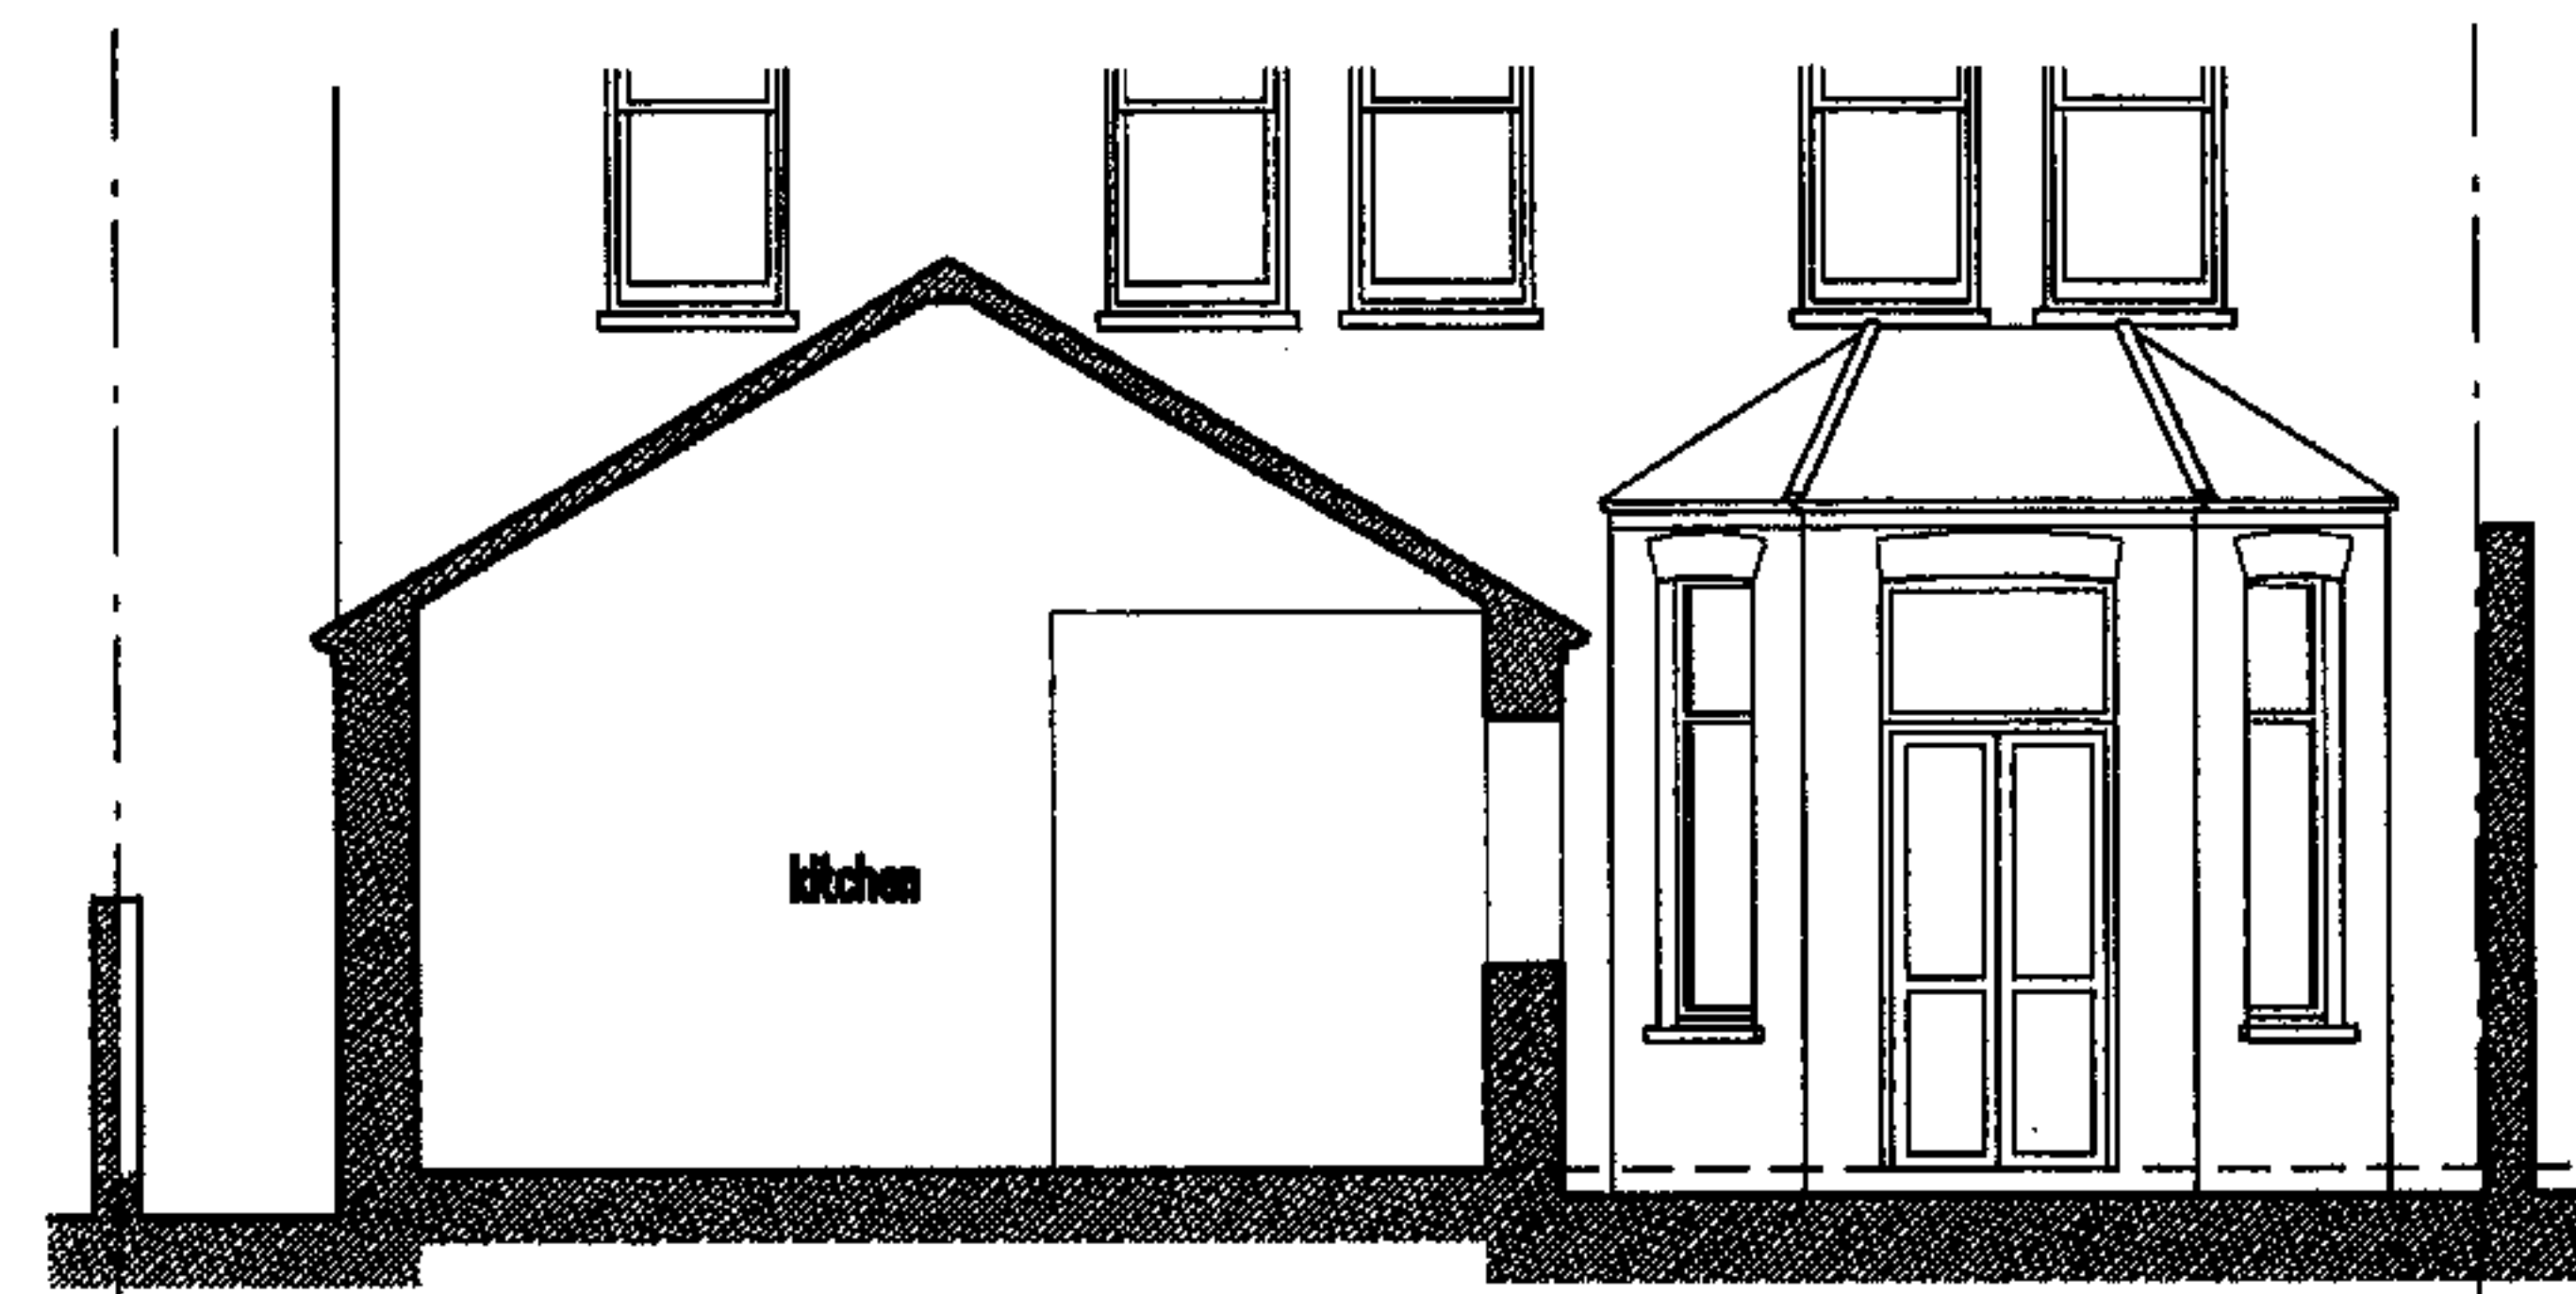

REAR ELEVATION (AS EXISTING)

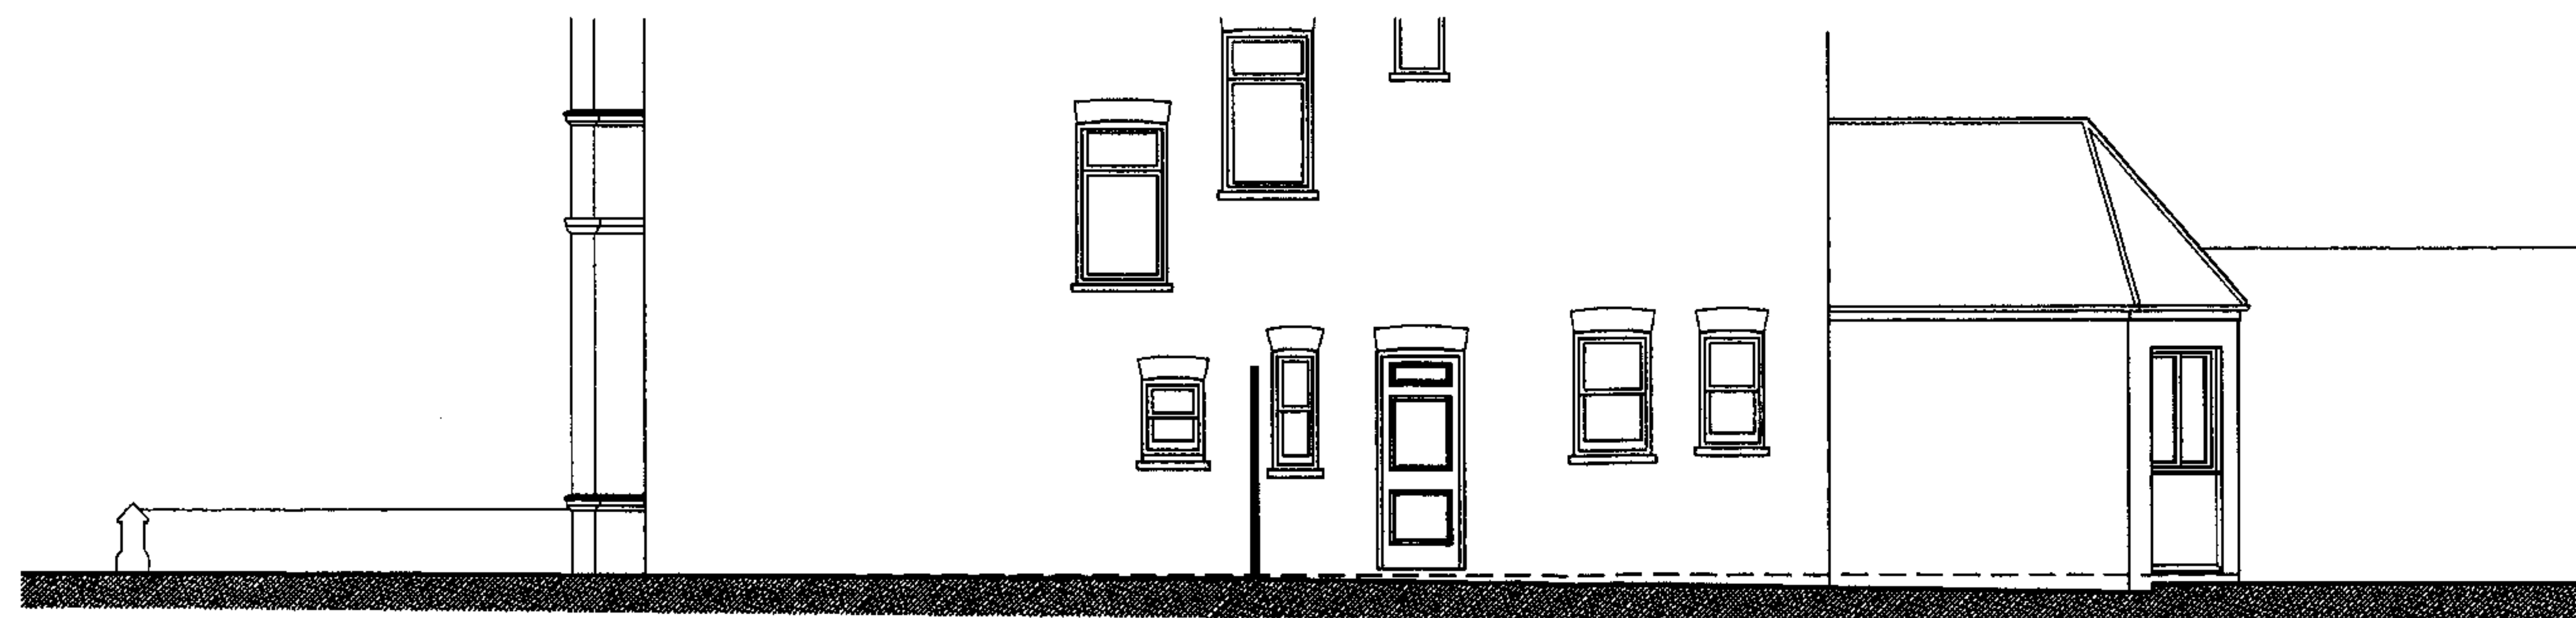

SIDE ELEVATION (AS EXISTING)


REV. B		
REV. A		
Drawing Title		
PREMISES AS EXISTING		
Drawing No.		
LBG 843-01		Sheet 3 of 4


the london basement company
 Innovation House
 282 Warton Road, Isleworth,
 Middlesex, TW7 6EL
 Tel. 0208 847 9449 Fax. 0208 380 4999
 www.lbc.co.uk


Project
55 Lancaster Grove
London
NW3 4HB

Client
Mr & Mrs A. Melkman

Scale
1:100
 Date
Sept. 07
 Drawn
MJS

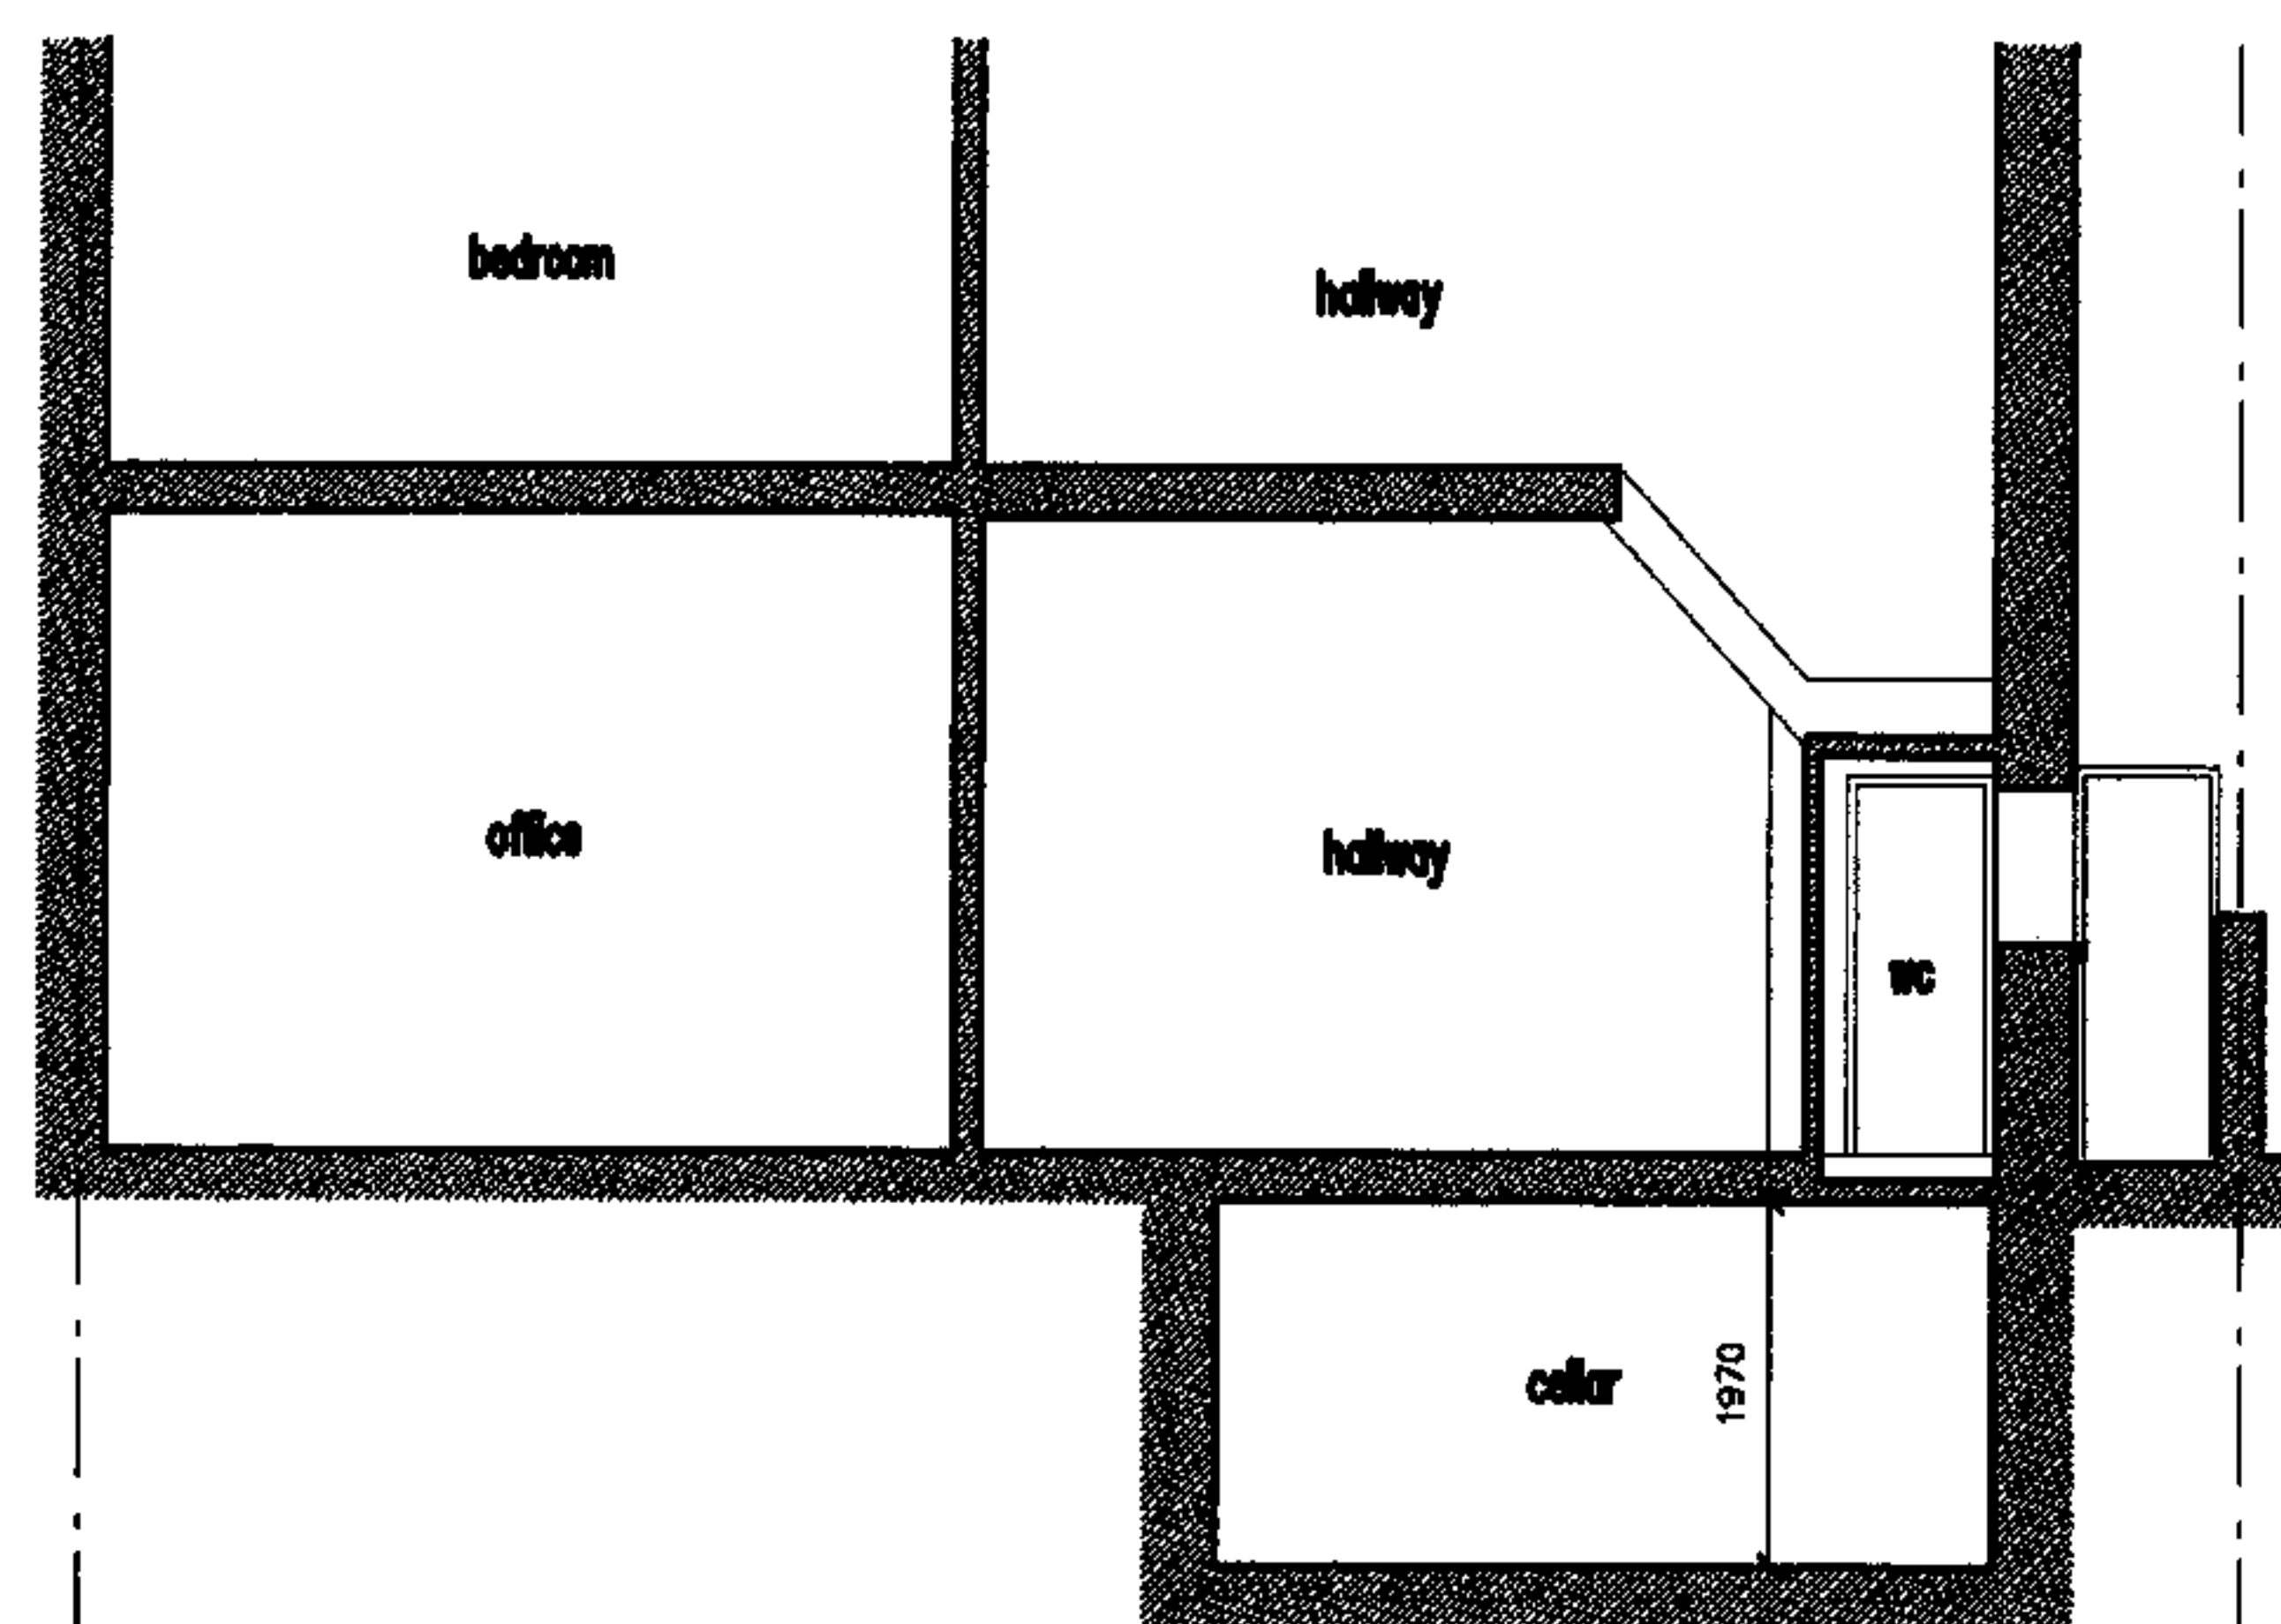

TYPICAL CROSS SECTION

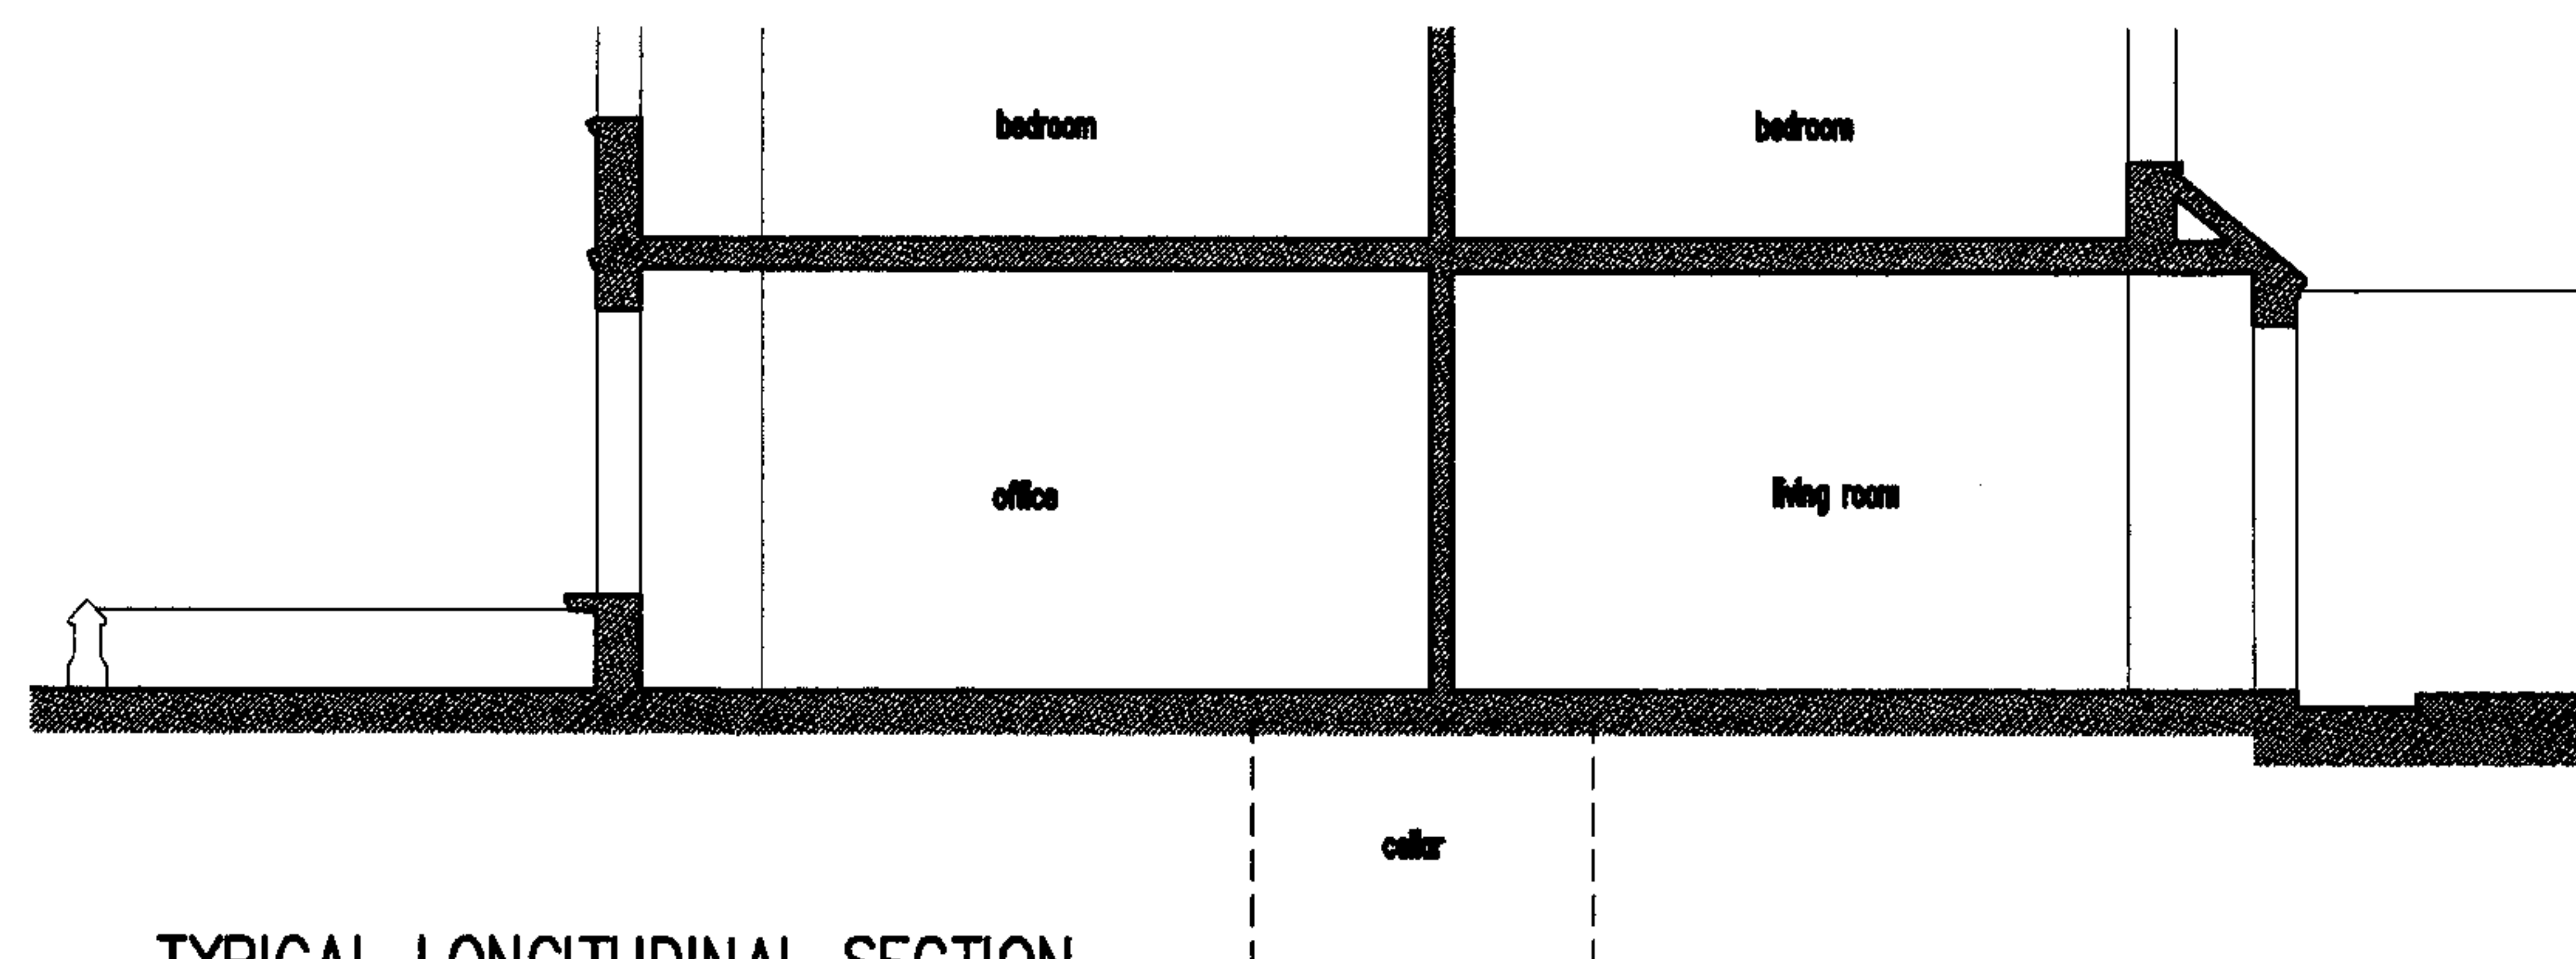

TYPICAL LONGITUDINAL SECTION

REV. B		
REV. A		
Drawing Title PREMISES AS EXISTING		
Drawing No. LBG 843-01		
		Sheet 4 of 4


the london basement company
 Innovation House
 292 Worton Road, Isleworth,
 Middlesex. TW7 6EL
 Tel. 0208 847 8448 Fax. 0208 380 4999
 www.lbbc.co.uk

Project
55 Lancaster Grove
London
NW3 4HB

Client
Mr & Mrs A. Melkman

Scale
1:100
 Date
Sept. 07
 Drawn
MJS