

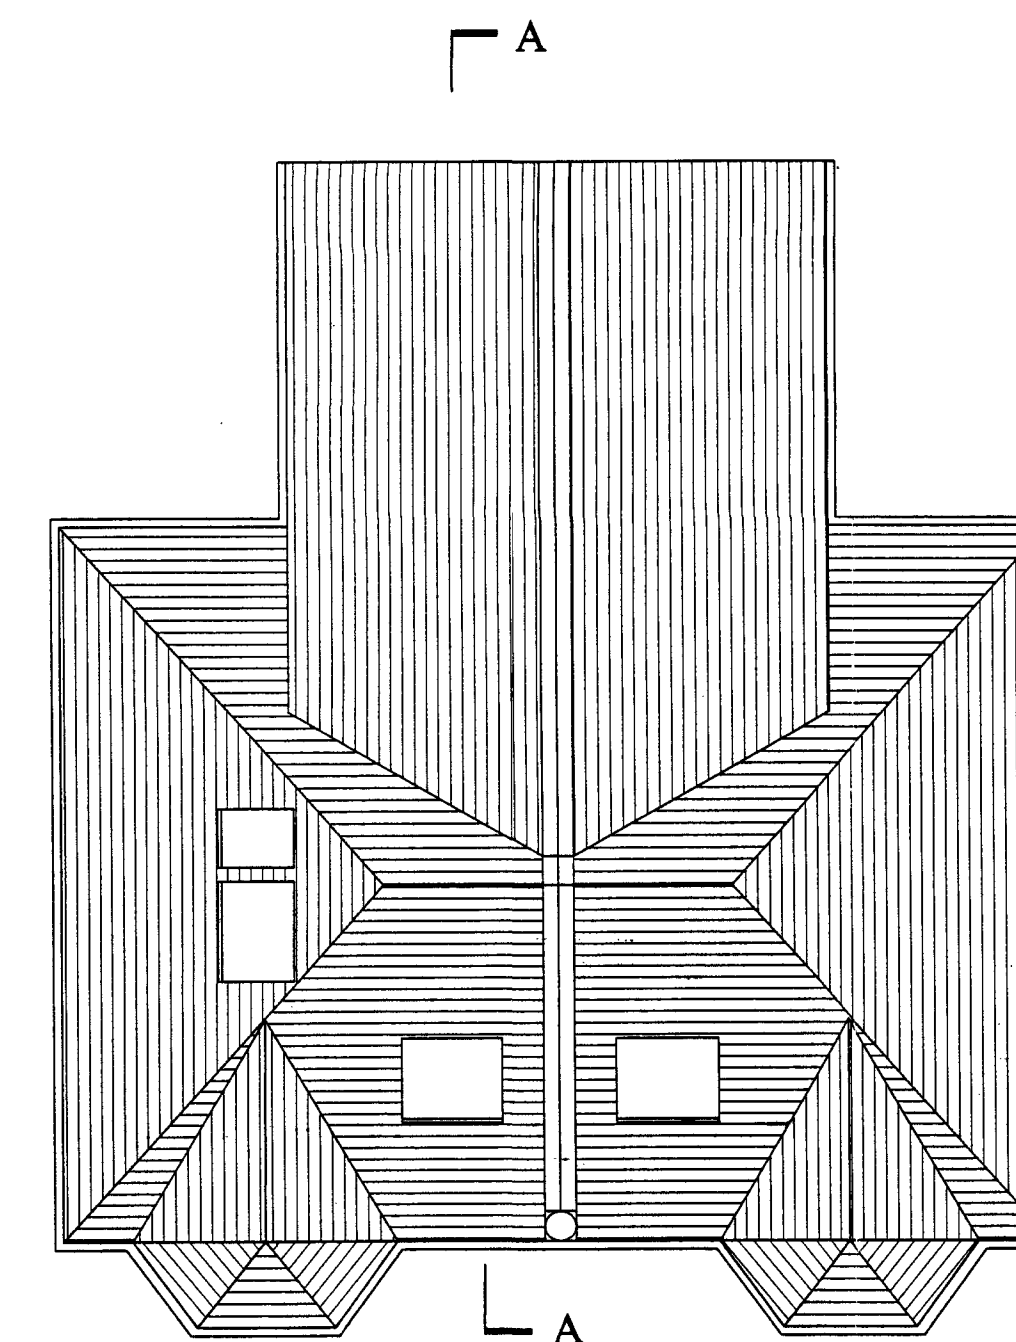
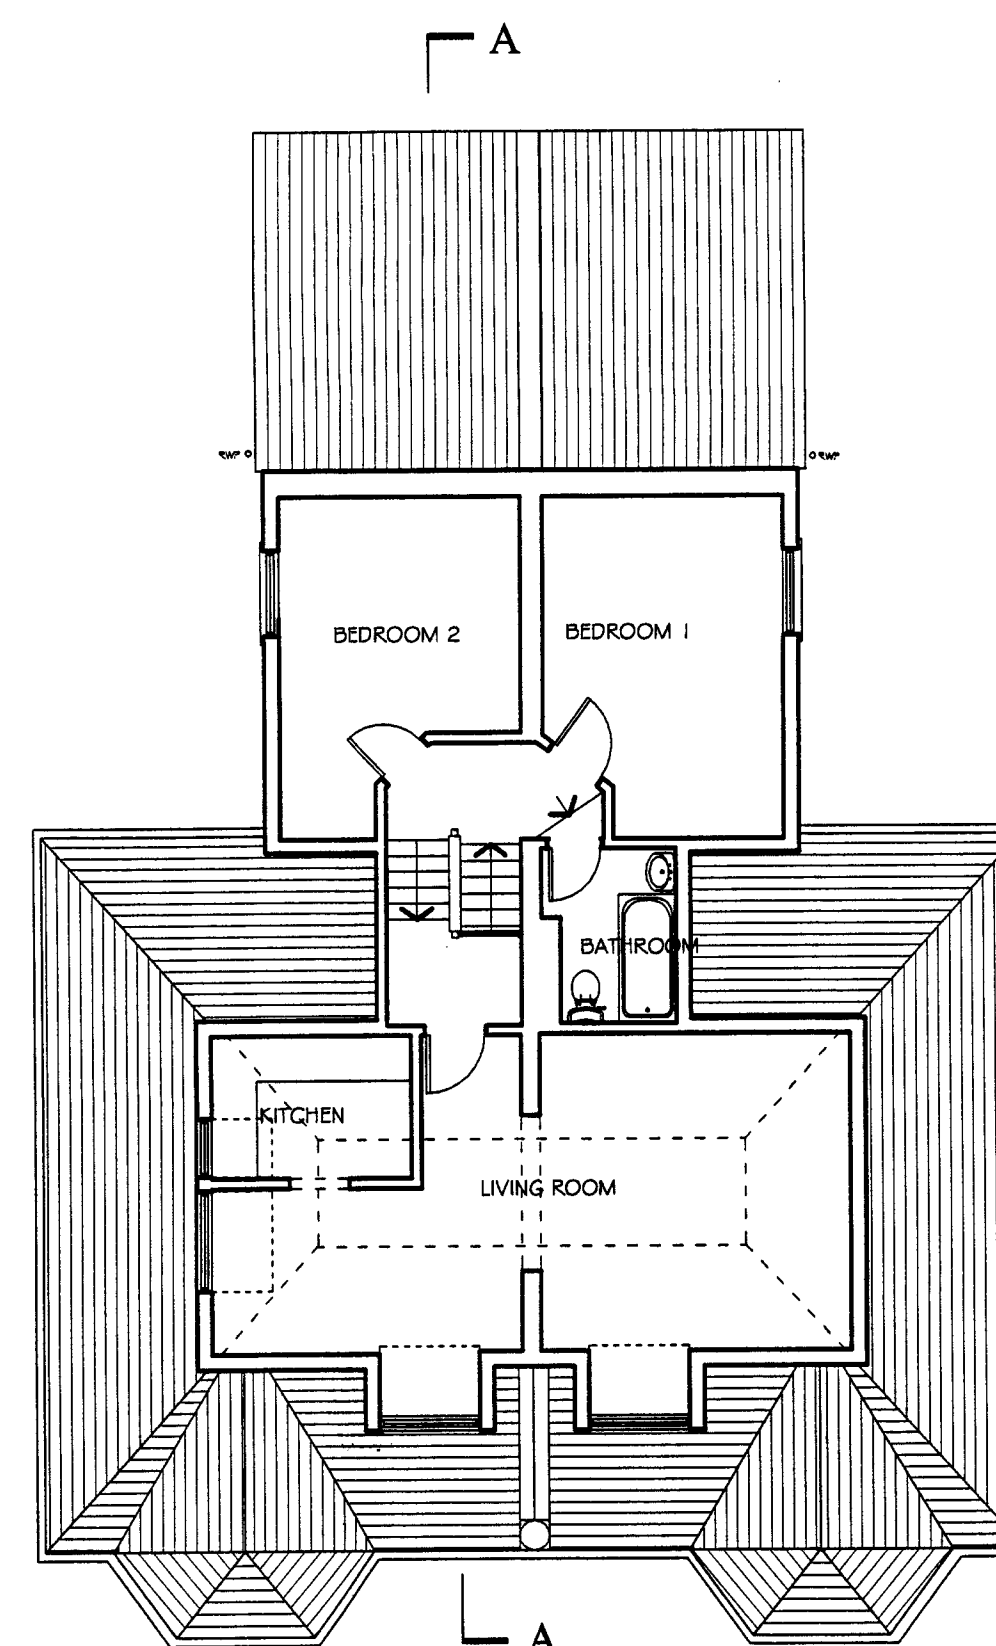
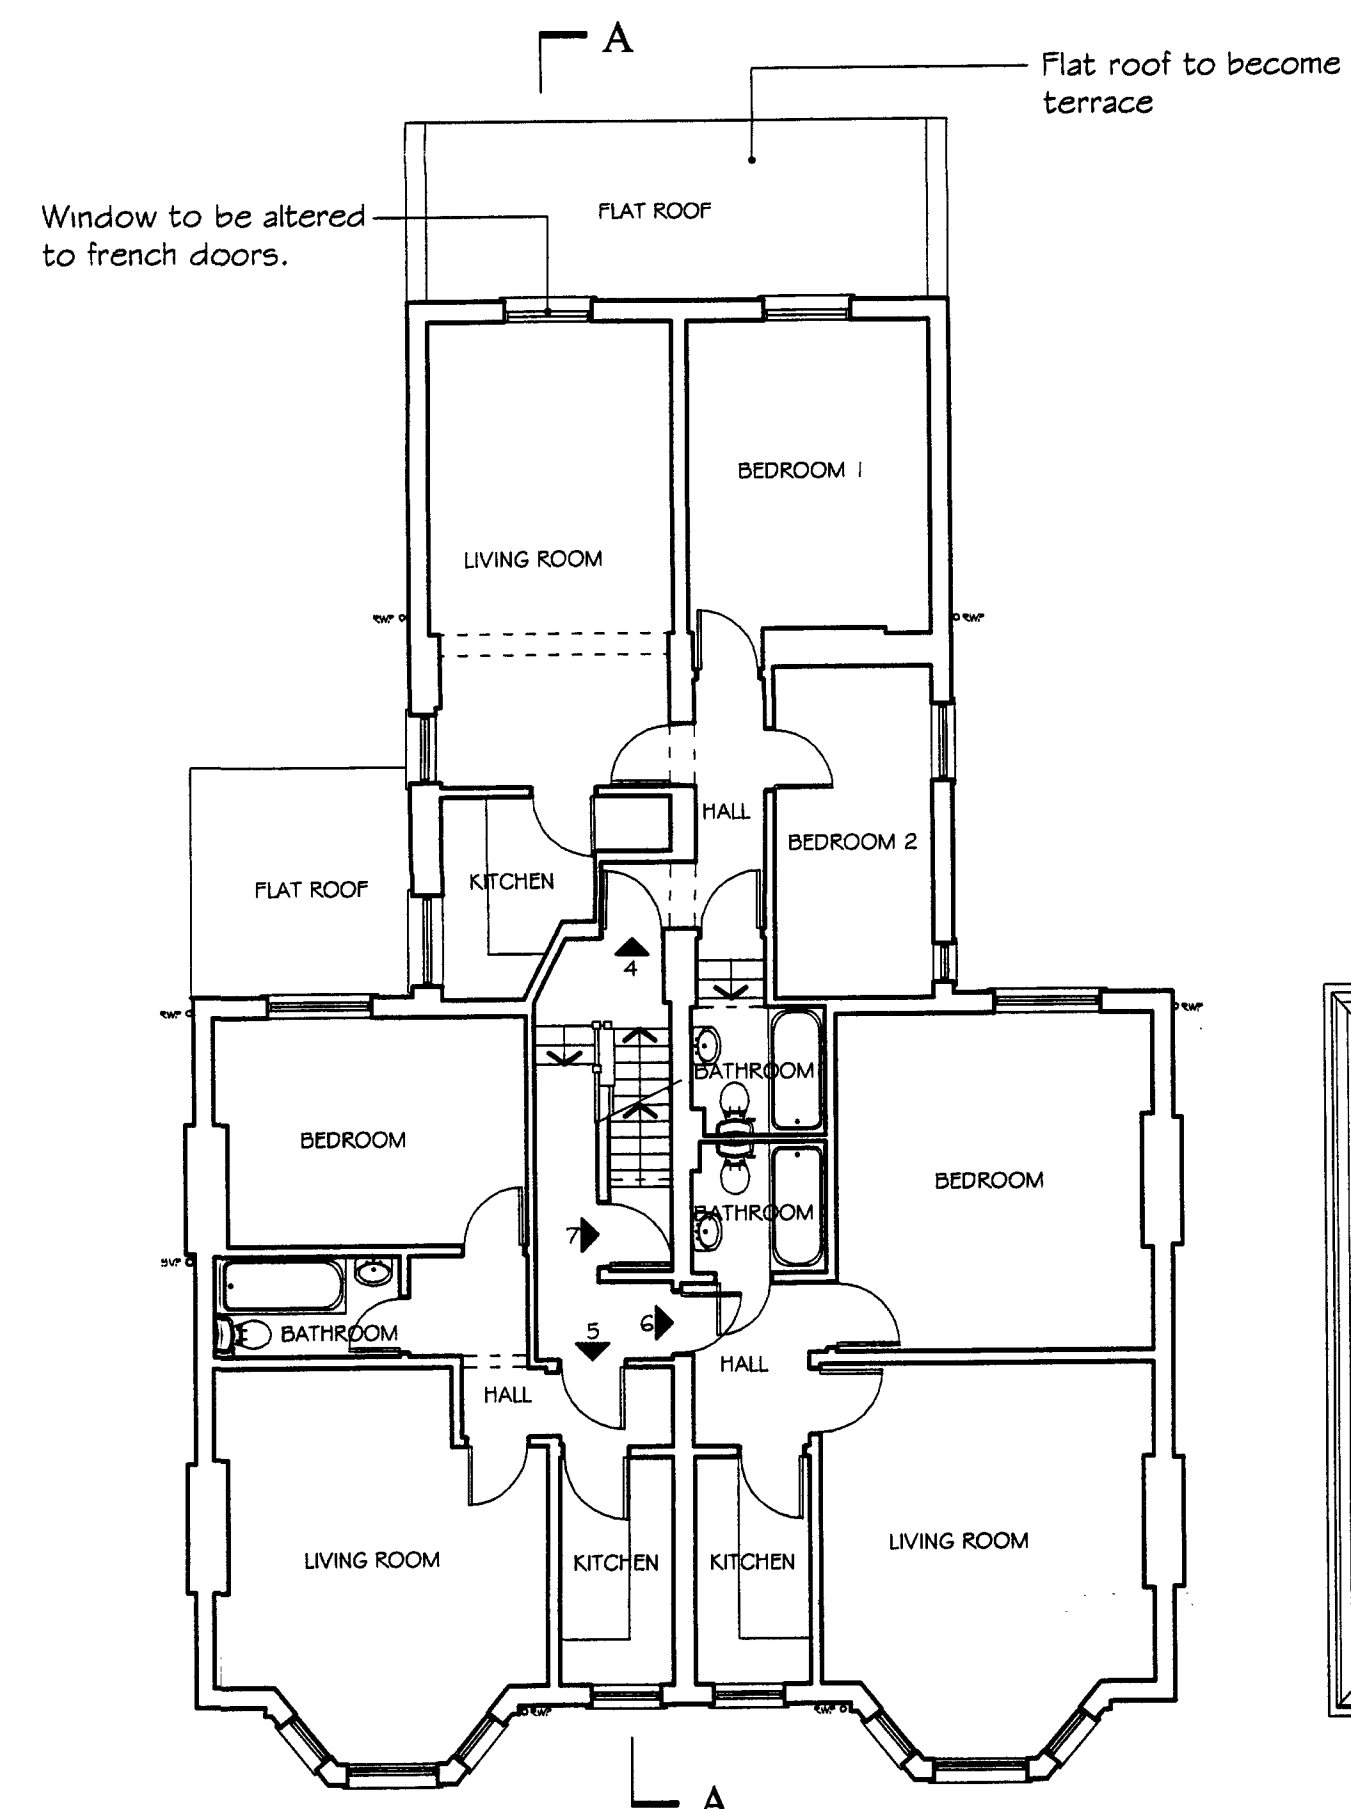
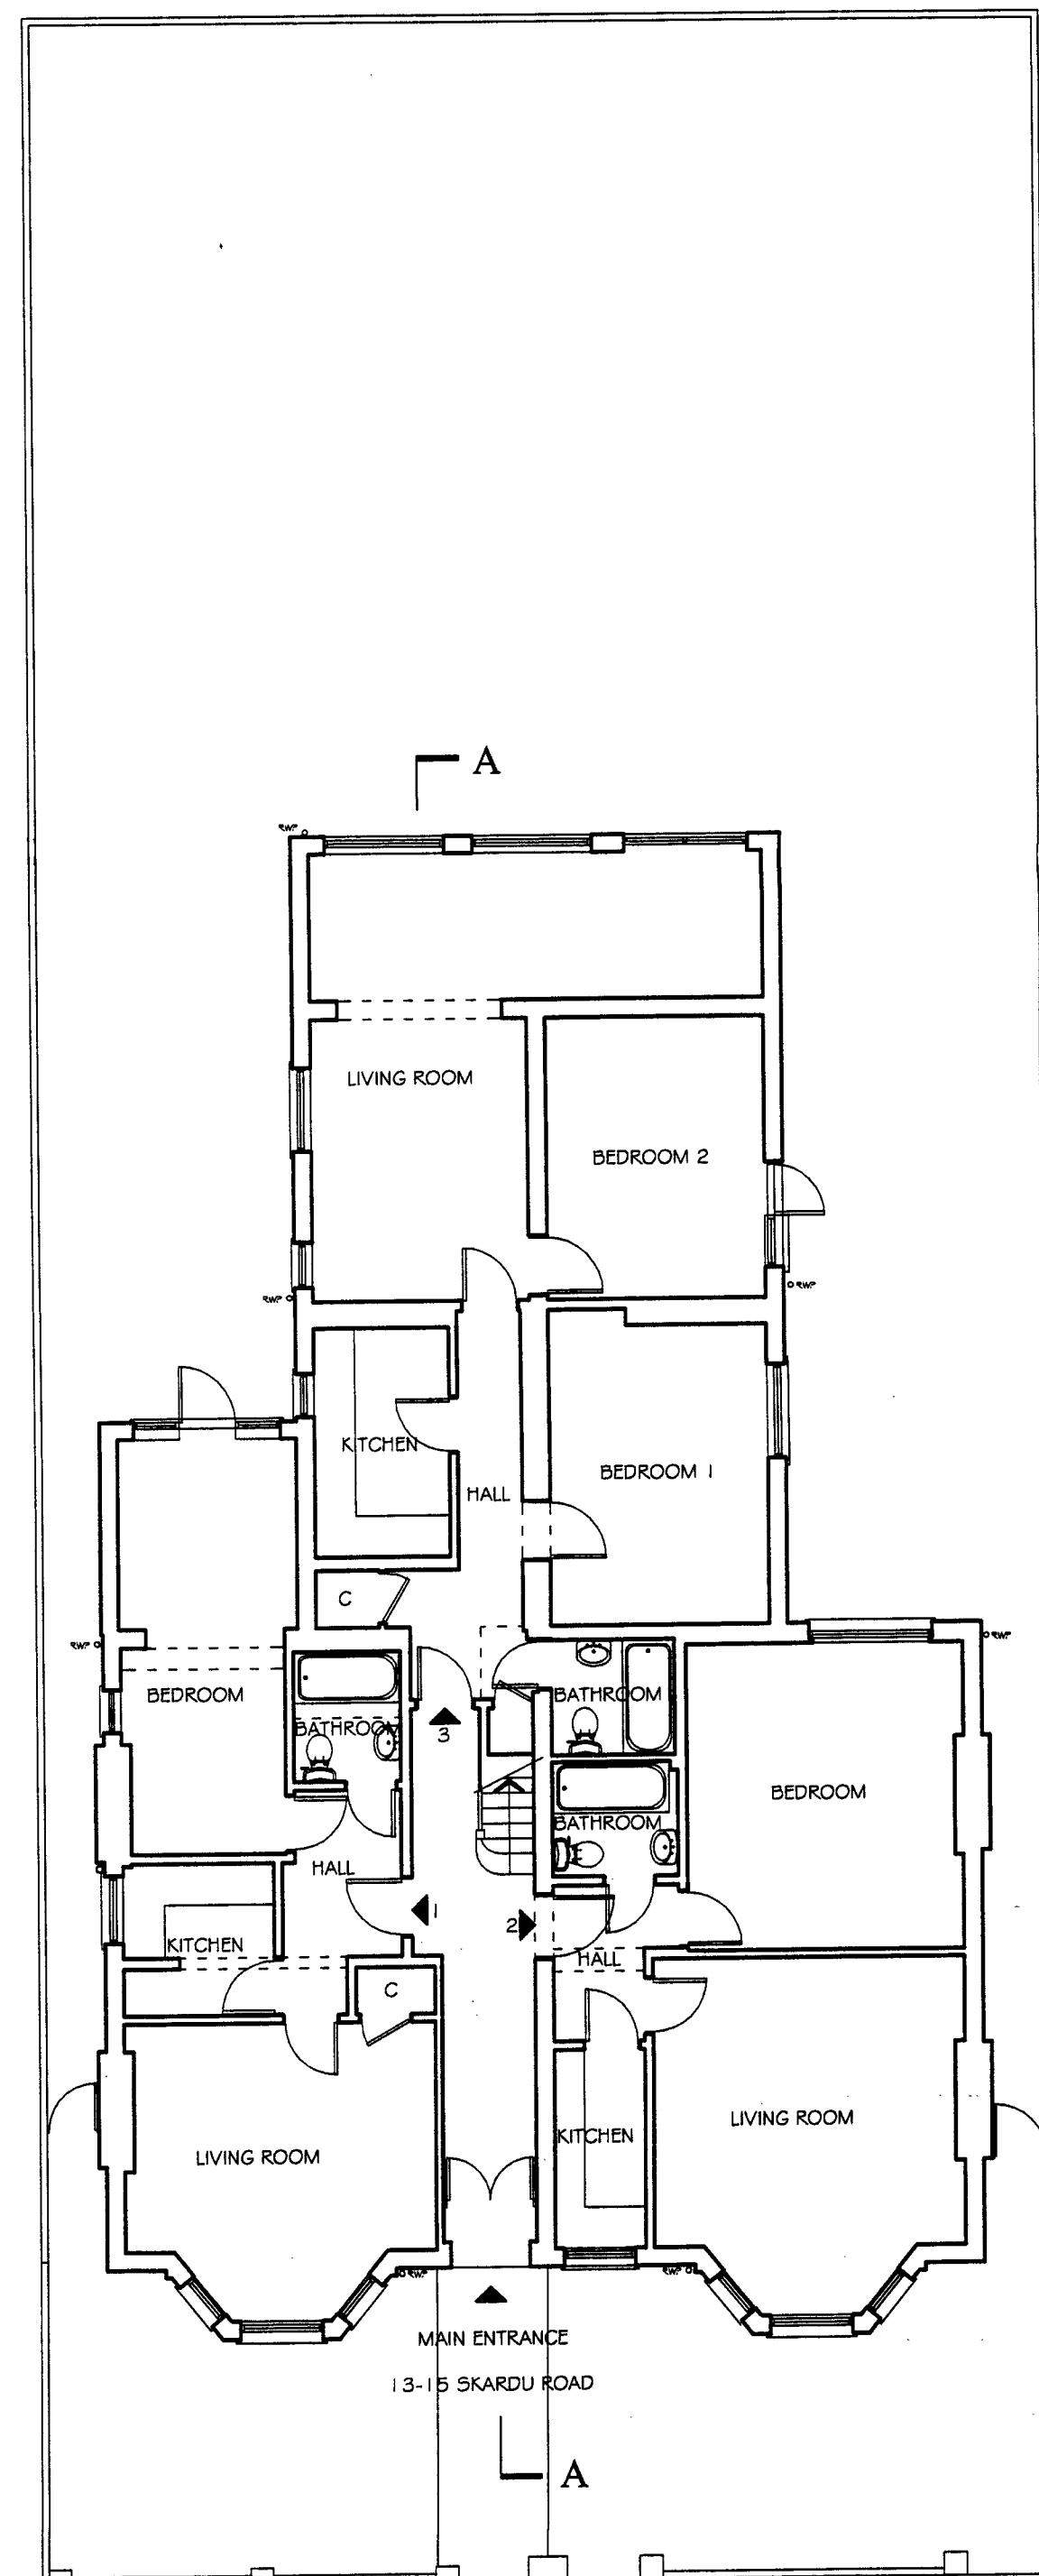
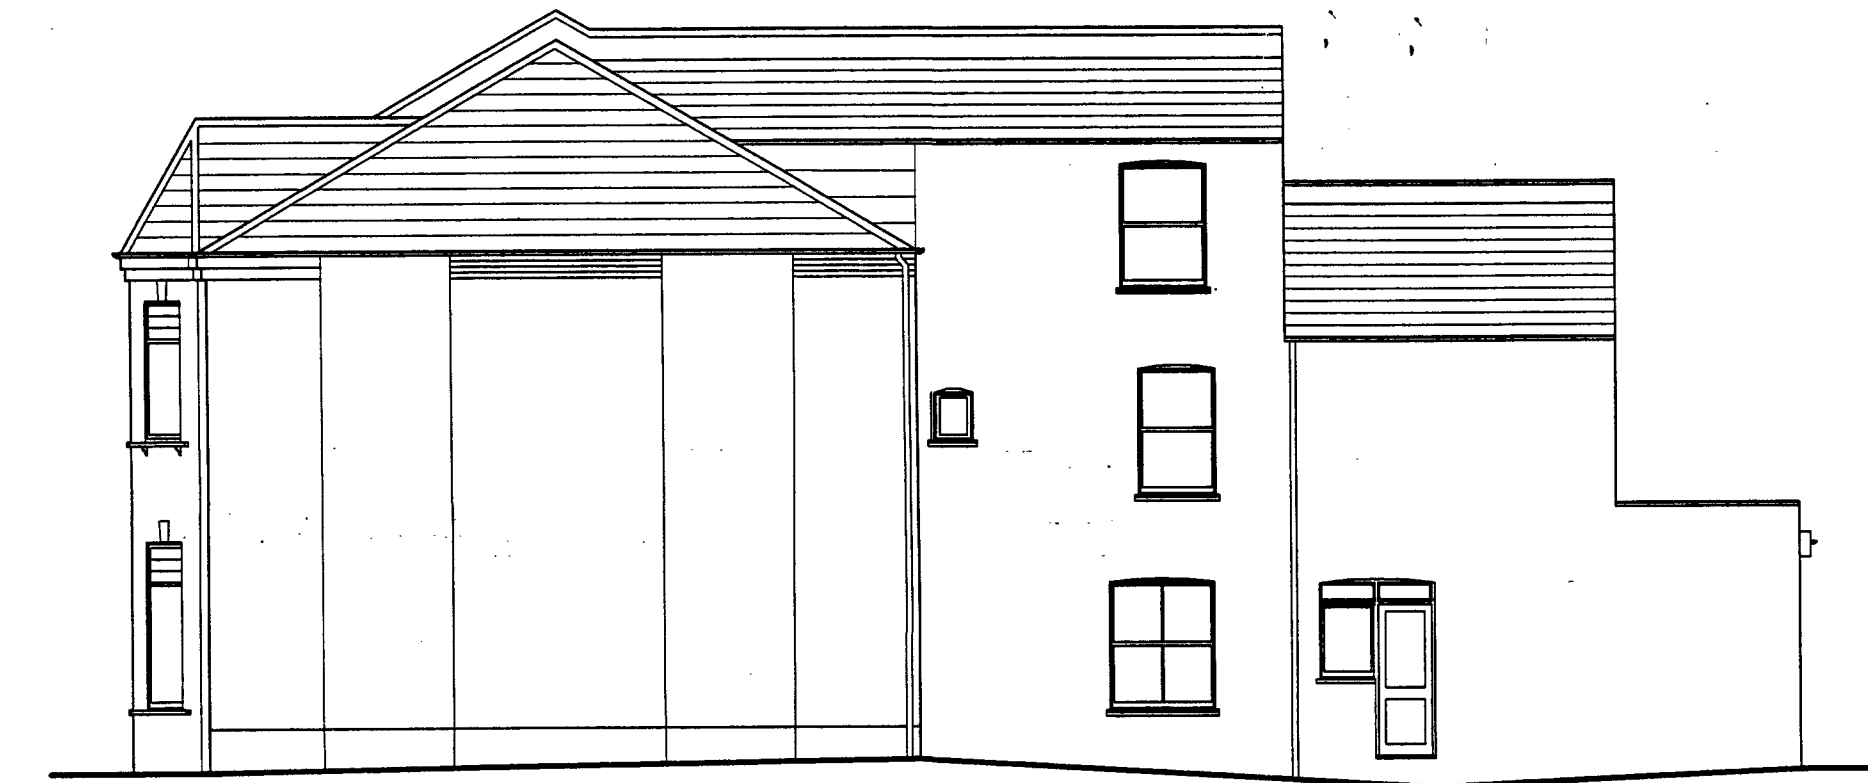


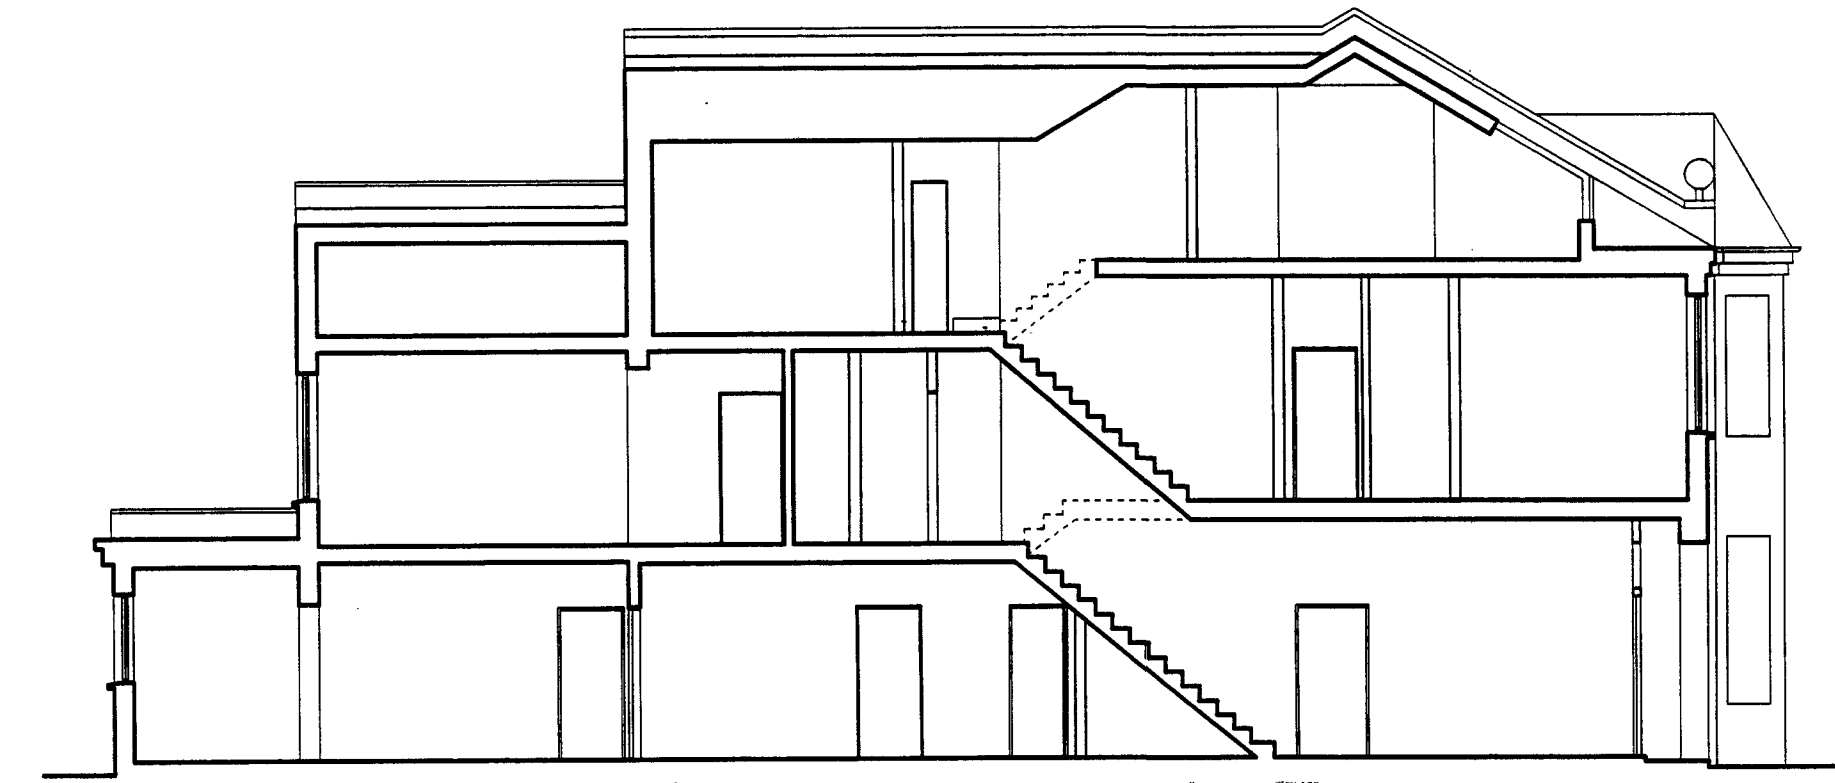

Notes

No scaled dimensions to be taken from this drawing.
All dimensions to be site checked.

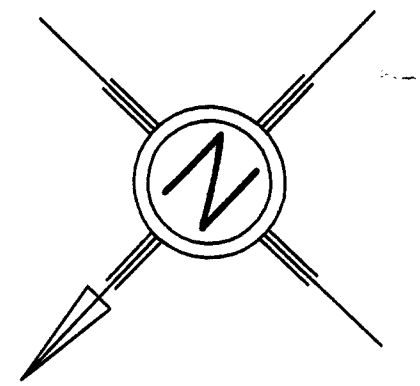

Rev	Date	Revision
B	10/07	Planning
A	08/06	Removal of Pebbledash



METROPOLITAN
DEVELOPMENT
CONSULTANCY

**66 Bickenhall Mansions,
Bickenhall Street, London, W1U 6BX
Telephone: 020 7486 6675
Fax: 020 7486 7206
Email: surveyors@mdclondon.com**

client

project
13-15 Skardu Road
London NW2

drawing

Existing Plans, Elevations
and Section A - A


date 10/02	scale 1:100@A1	drawn HS	checked JE
job no 6887	drawing no 01		rev B




FRONT ELEVATION (West)
NO CHANGES PROPOSED




REAR ELEVATION (East)

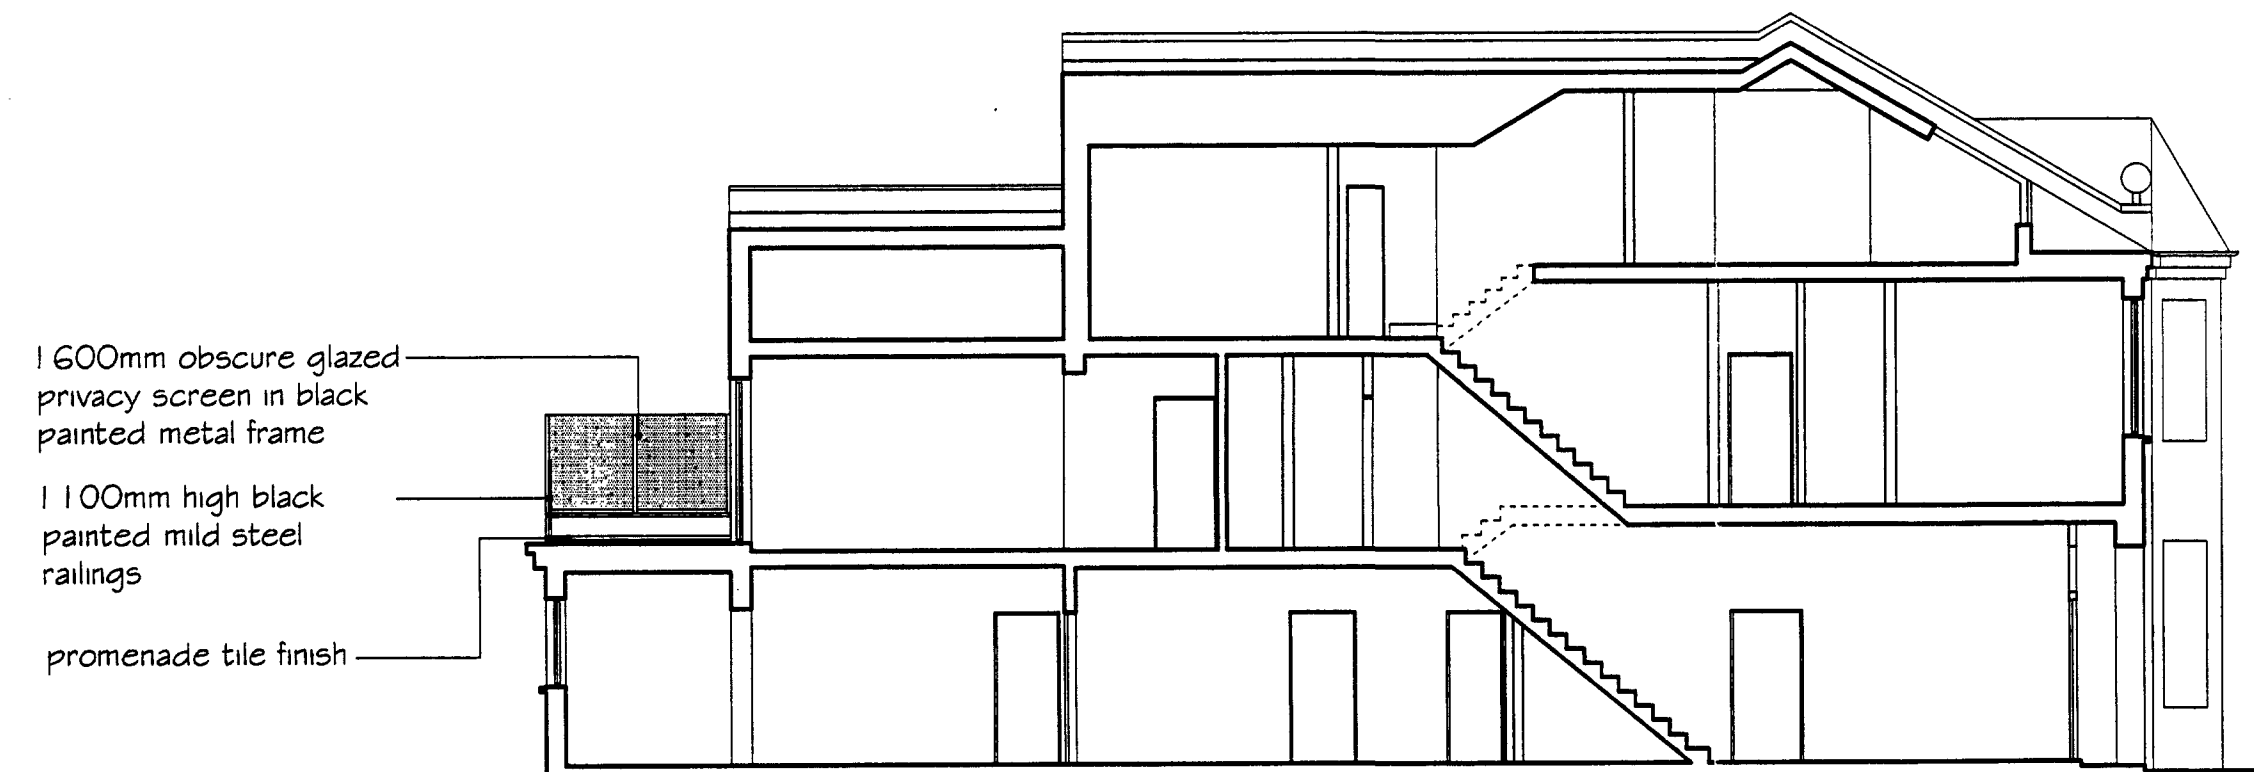


SECTION A-A

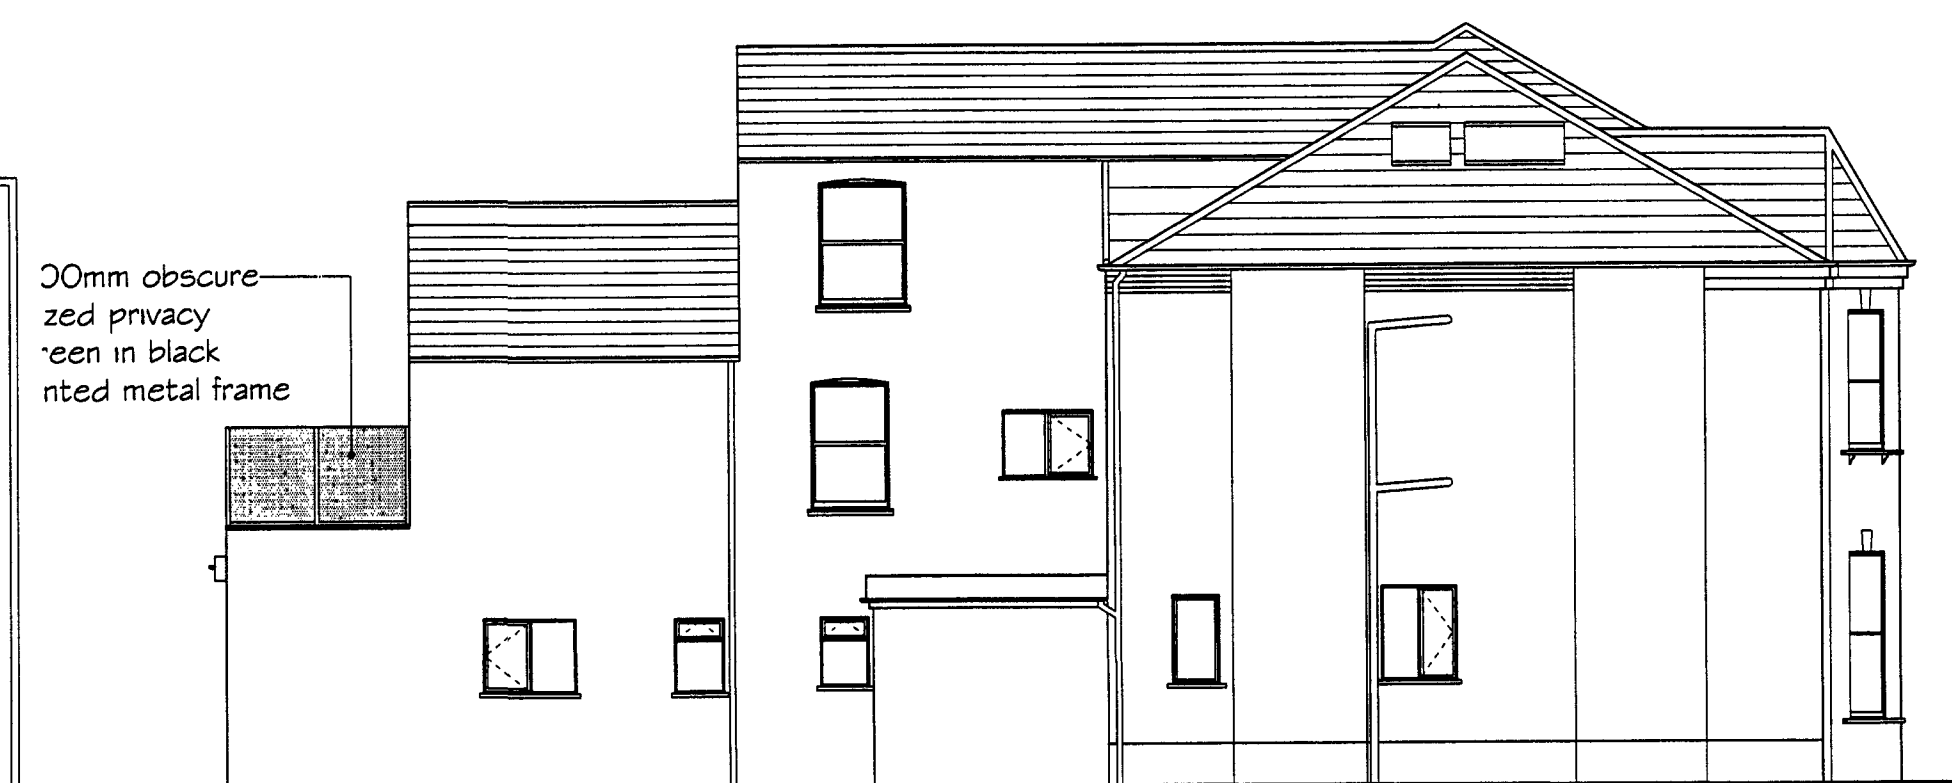


SIDE ELEVATION (North)

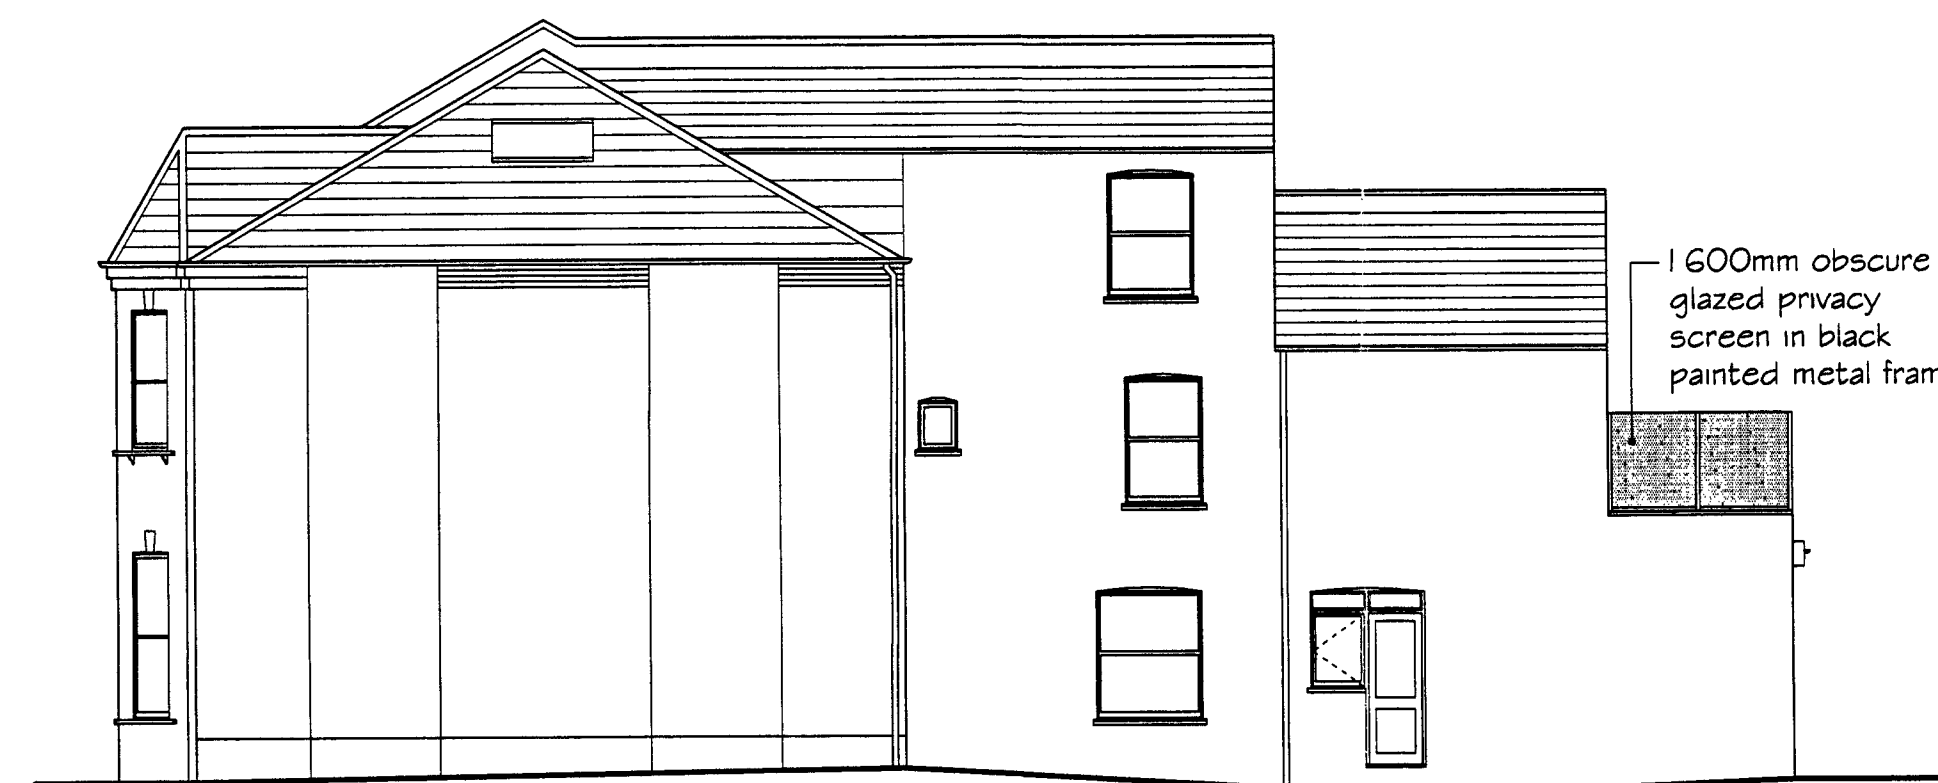


SIDE ELEVATION (South)

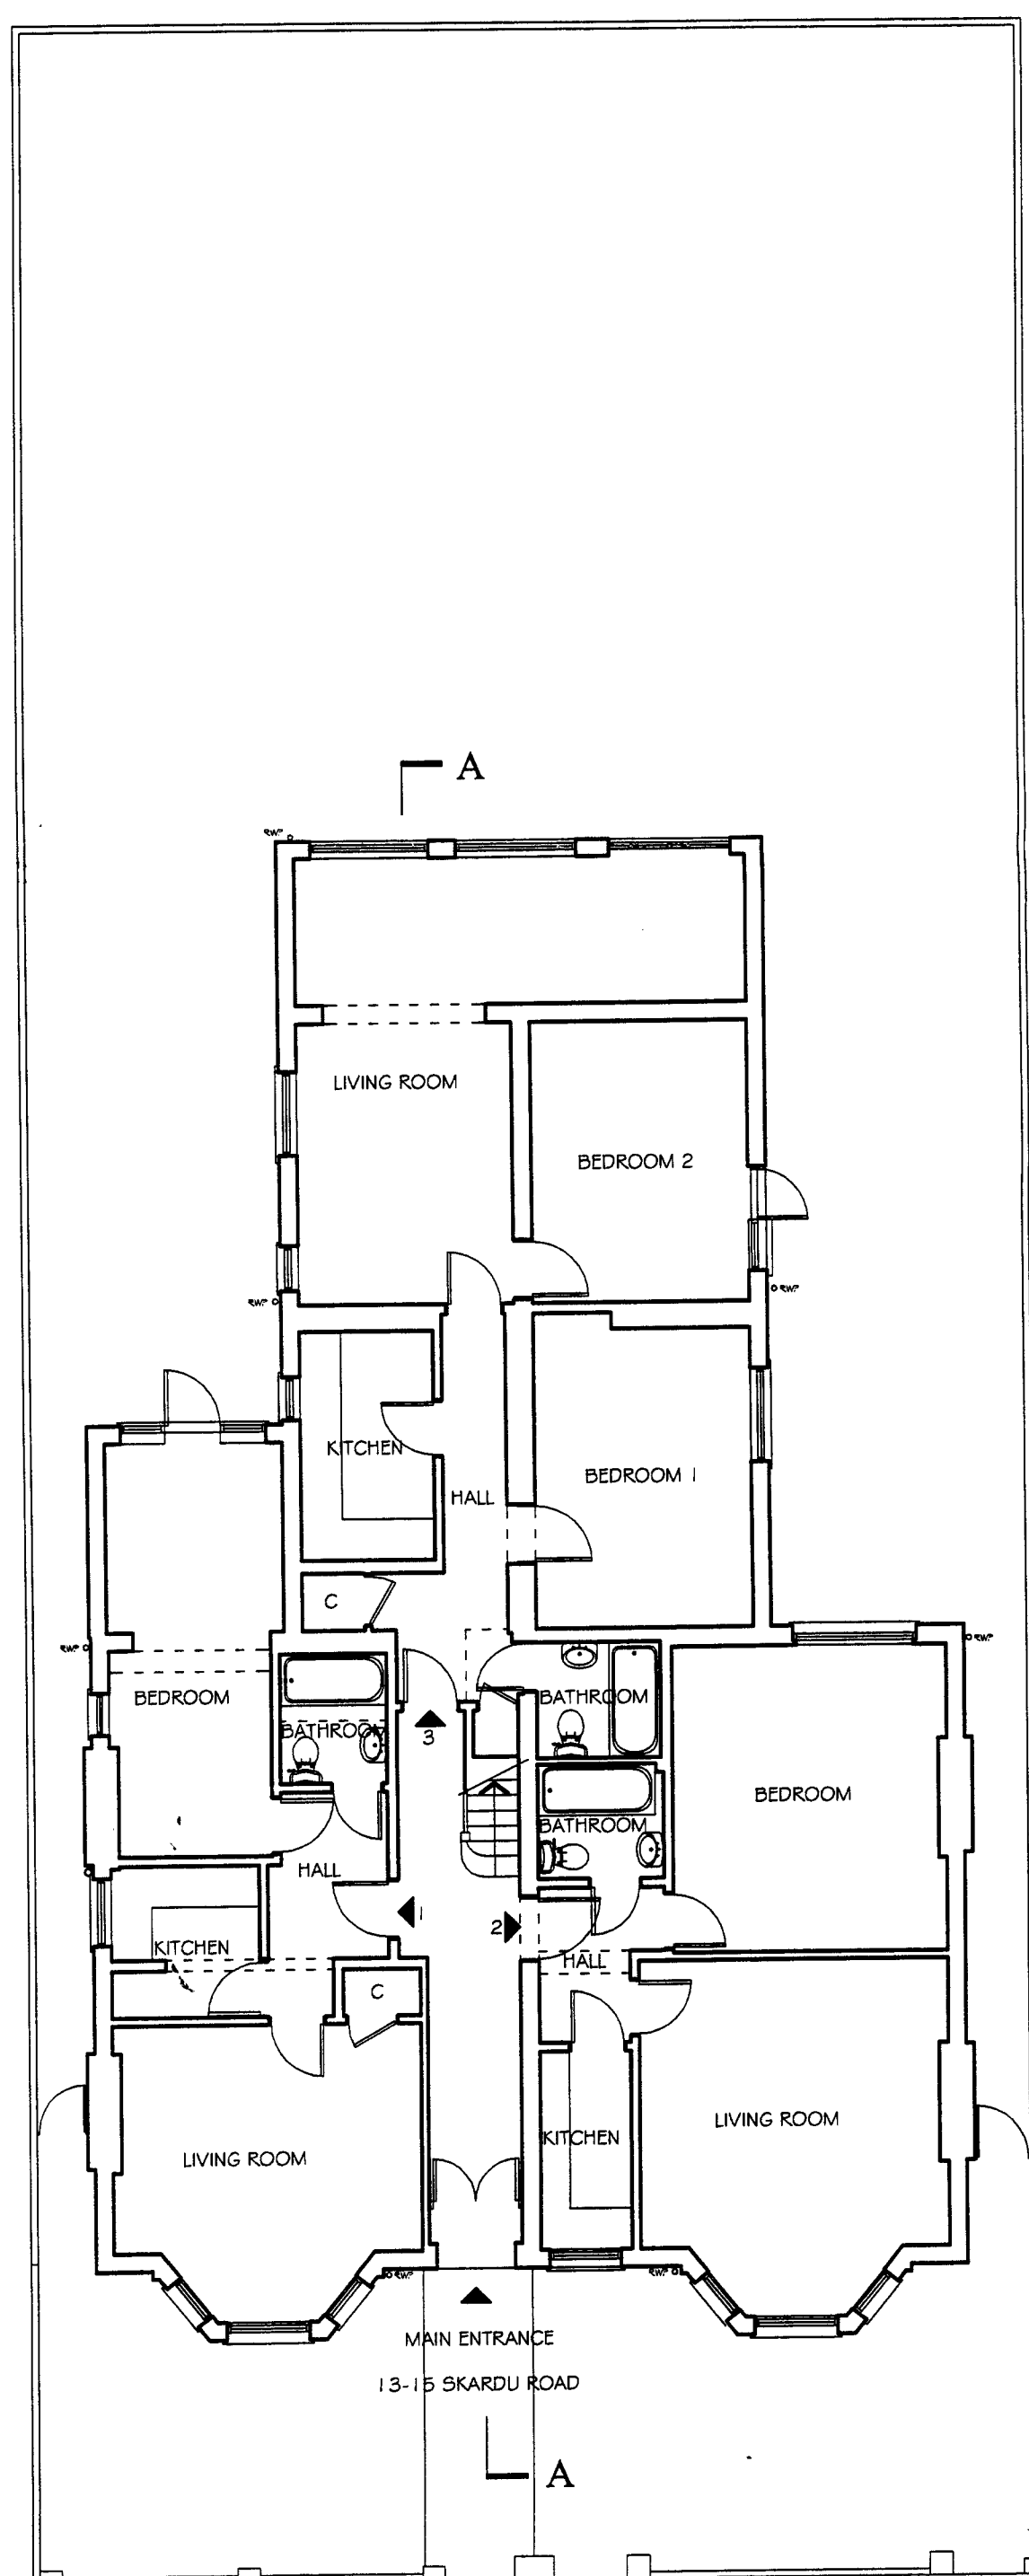


GROUND FLOOR
NO CHANGES PROPOSED

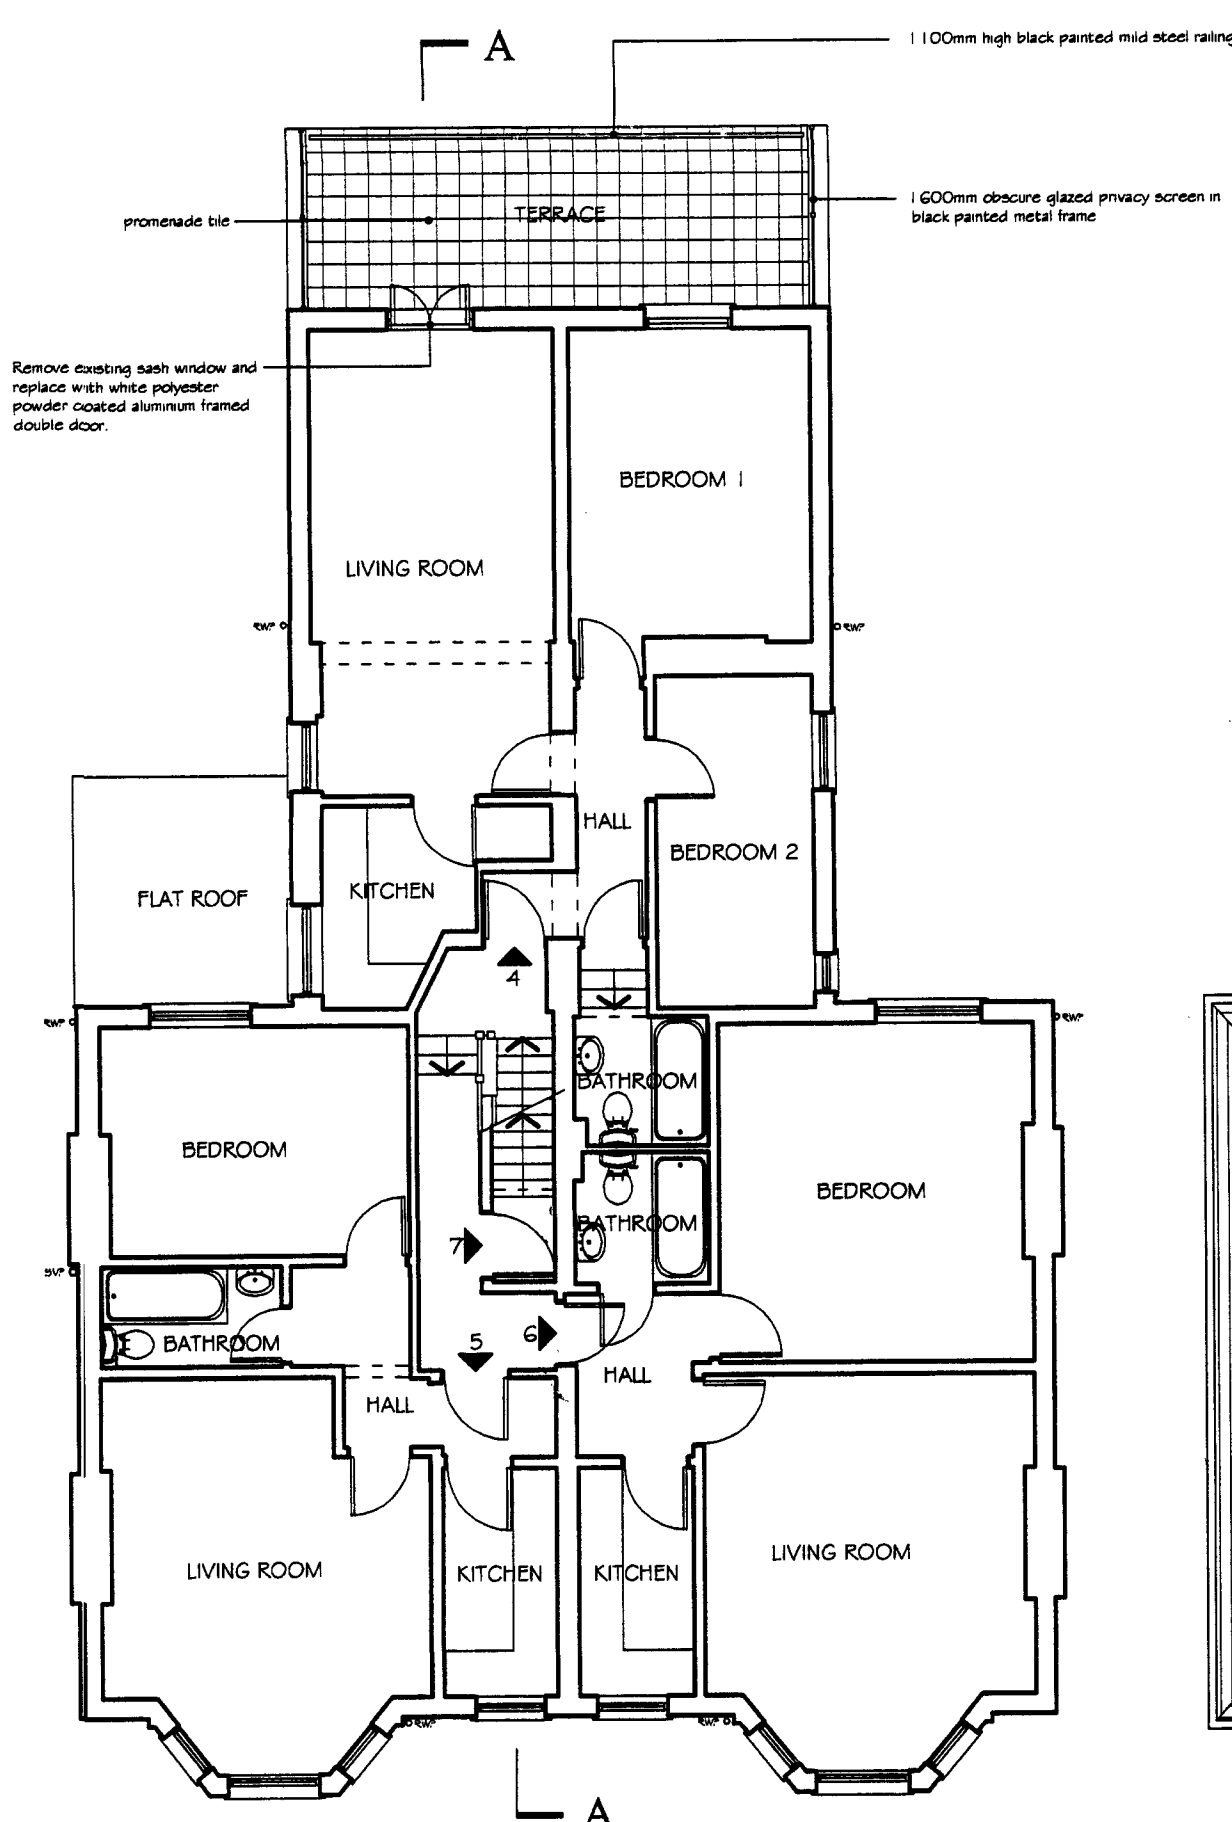

FIRST FLOOR

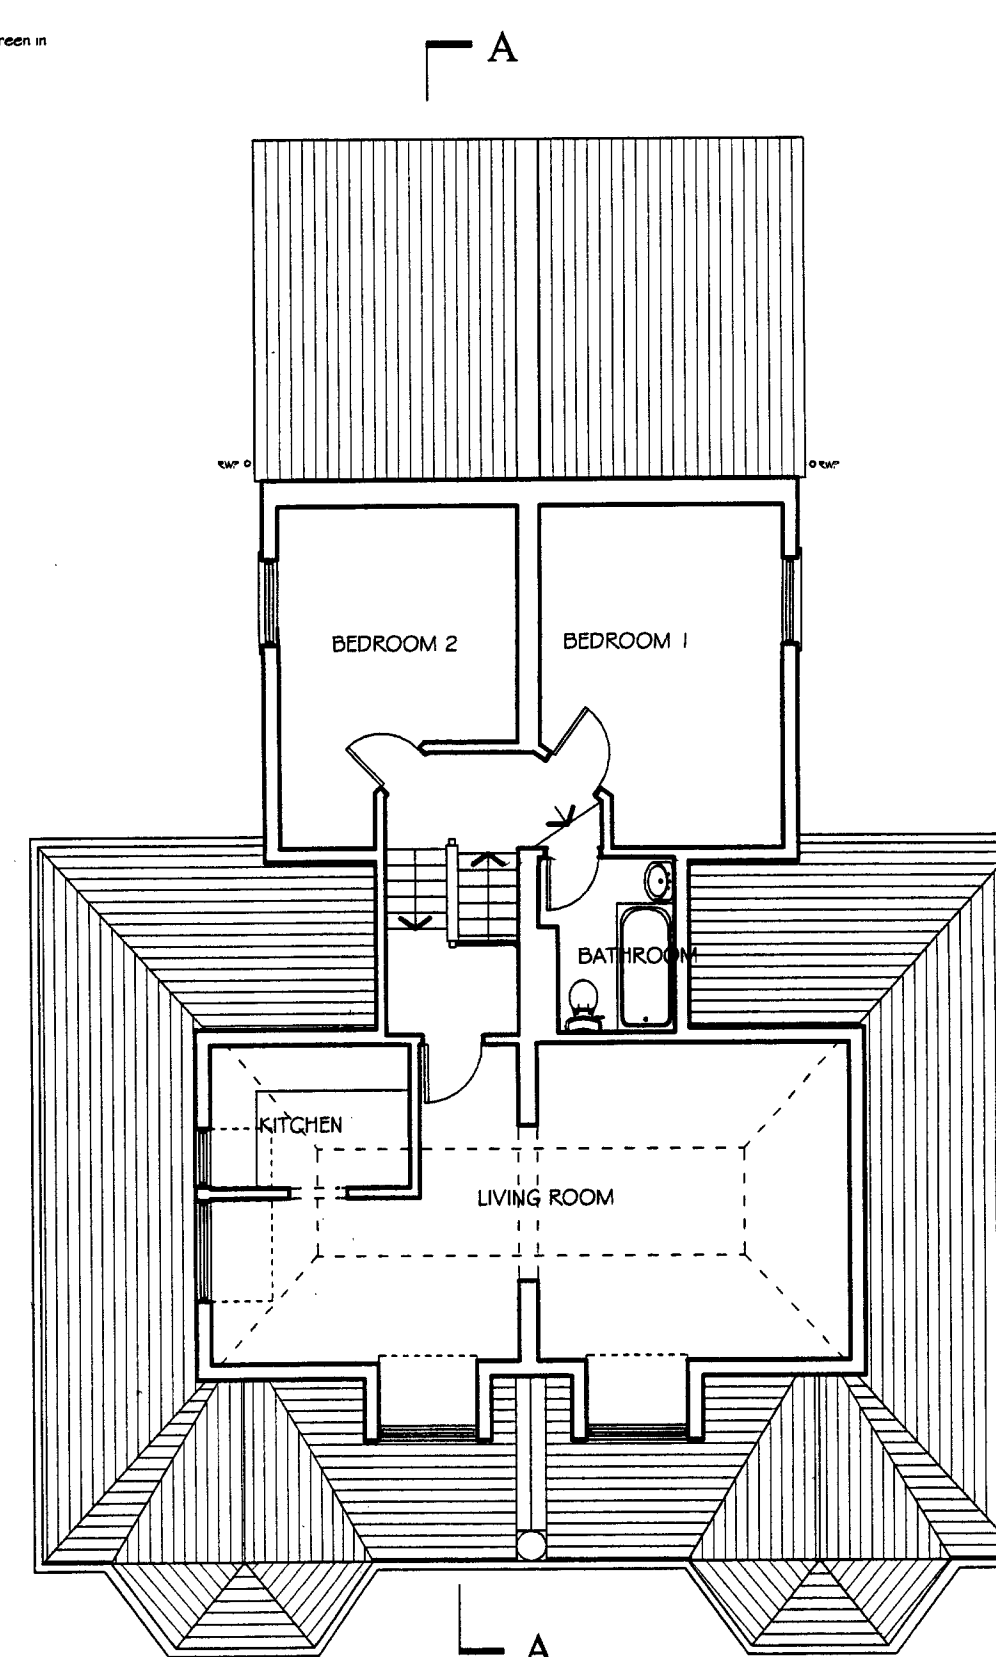


SECOND FLOOR
NO CHANGES PROPOSED

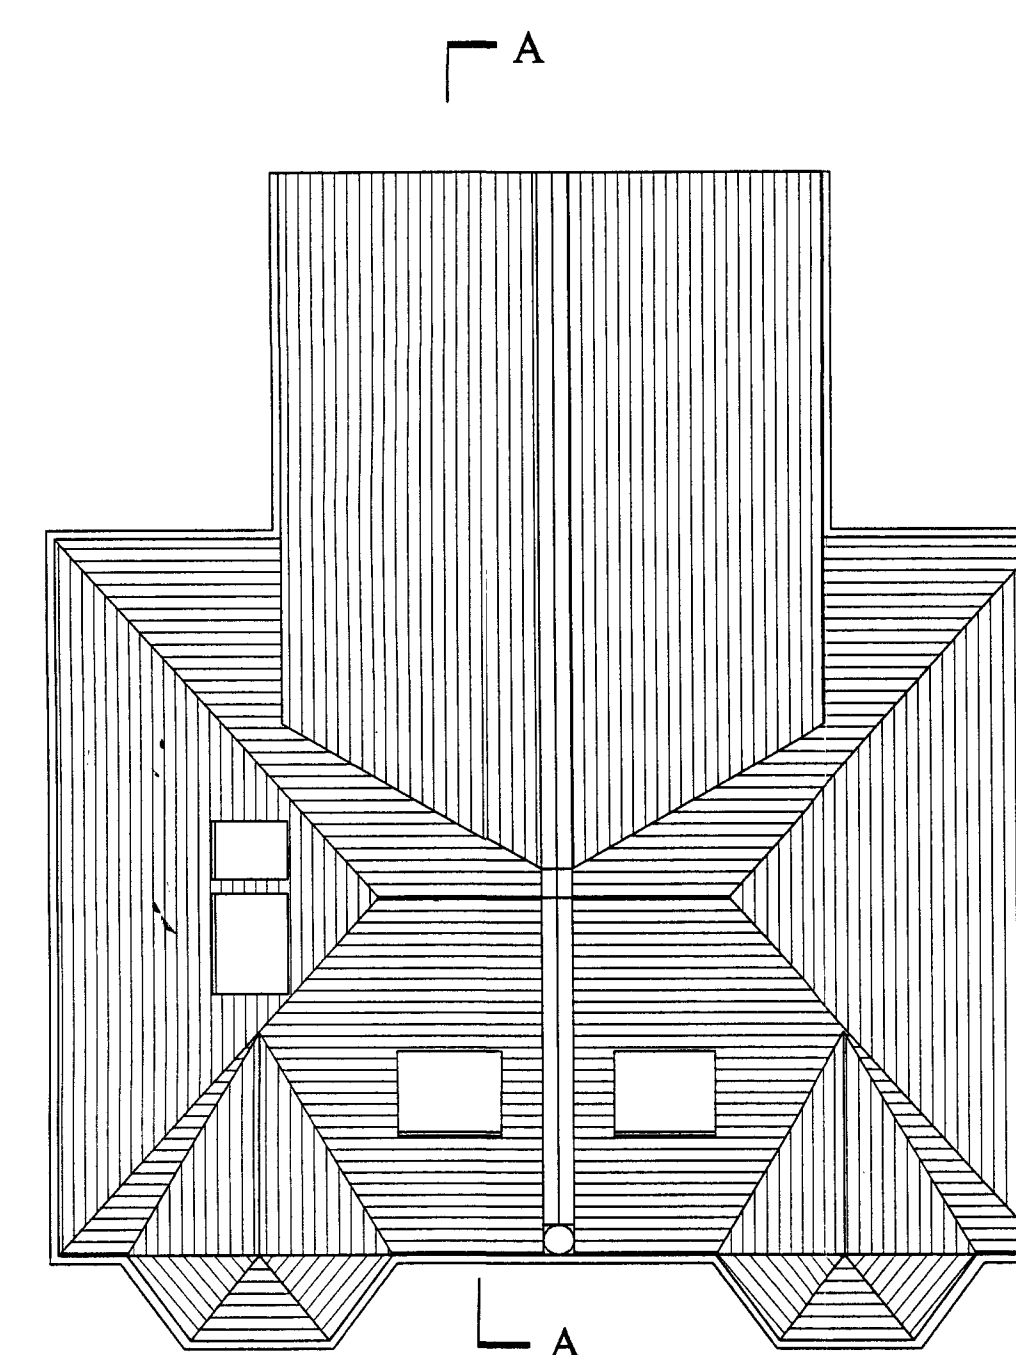

ROOF PLAN
NO CHANGES PROPOSED

Notes

No scaled dimensions to be taken from this drawing.
All dimensions to be site checked.

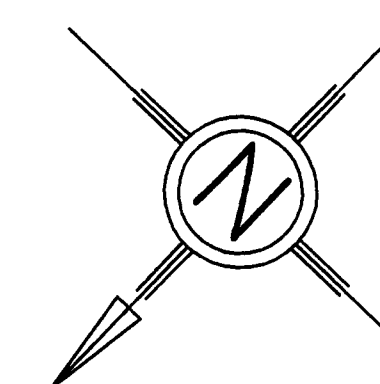

PLANNING

Rev	Date	Revision



**METROPOLITAN
DEVELOPMENT
CONSULTANCY**

66 Bickenhall Mansions,
Bickenhall Street, London, W1U 6BX
Telephone: 020 7486 6675
Fax: 020 7486 7206
Email: surveyors@mdclondon.com

client

project
13-15 Skardu Road
London NW2

drawing
Existing Plans, Elevations
and Section A - A

date	scale	drawn	checked
10/07	1:100@A1	HS	JE
job no	drawing no	rev	
6887	17		