



Lower Ground Floor Plan Scale 1:50

Existing access ramp (1 In 6) for Network Rail repaired as necessary.  
New stair added for bike store access 13no steps.


FOR ELEVATION SEE DRAWING A1986 3040 WEST ELEVATION.

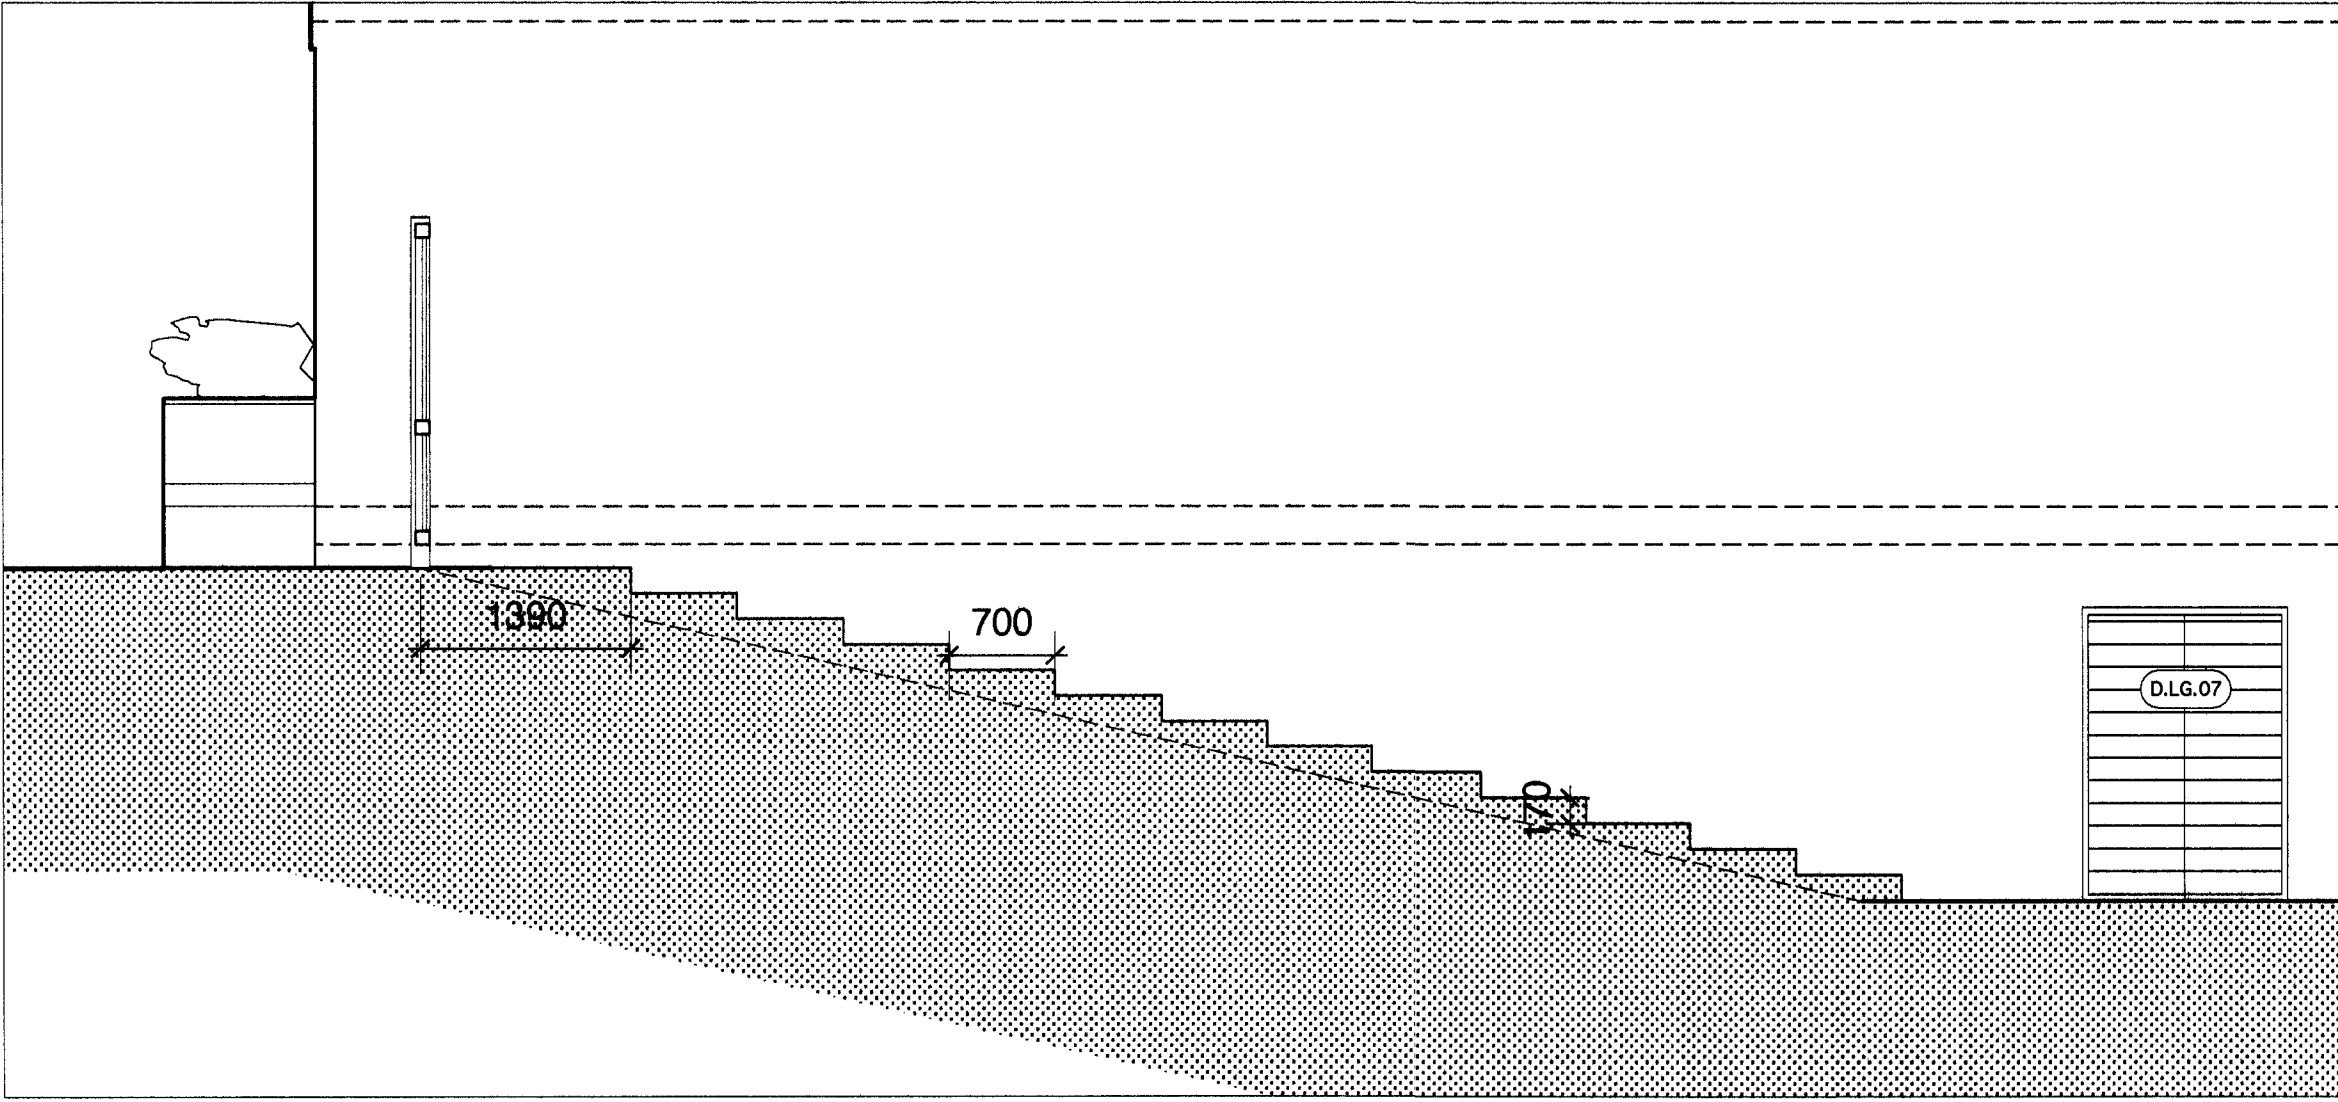

Section A-A Scale 1:50

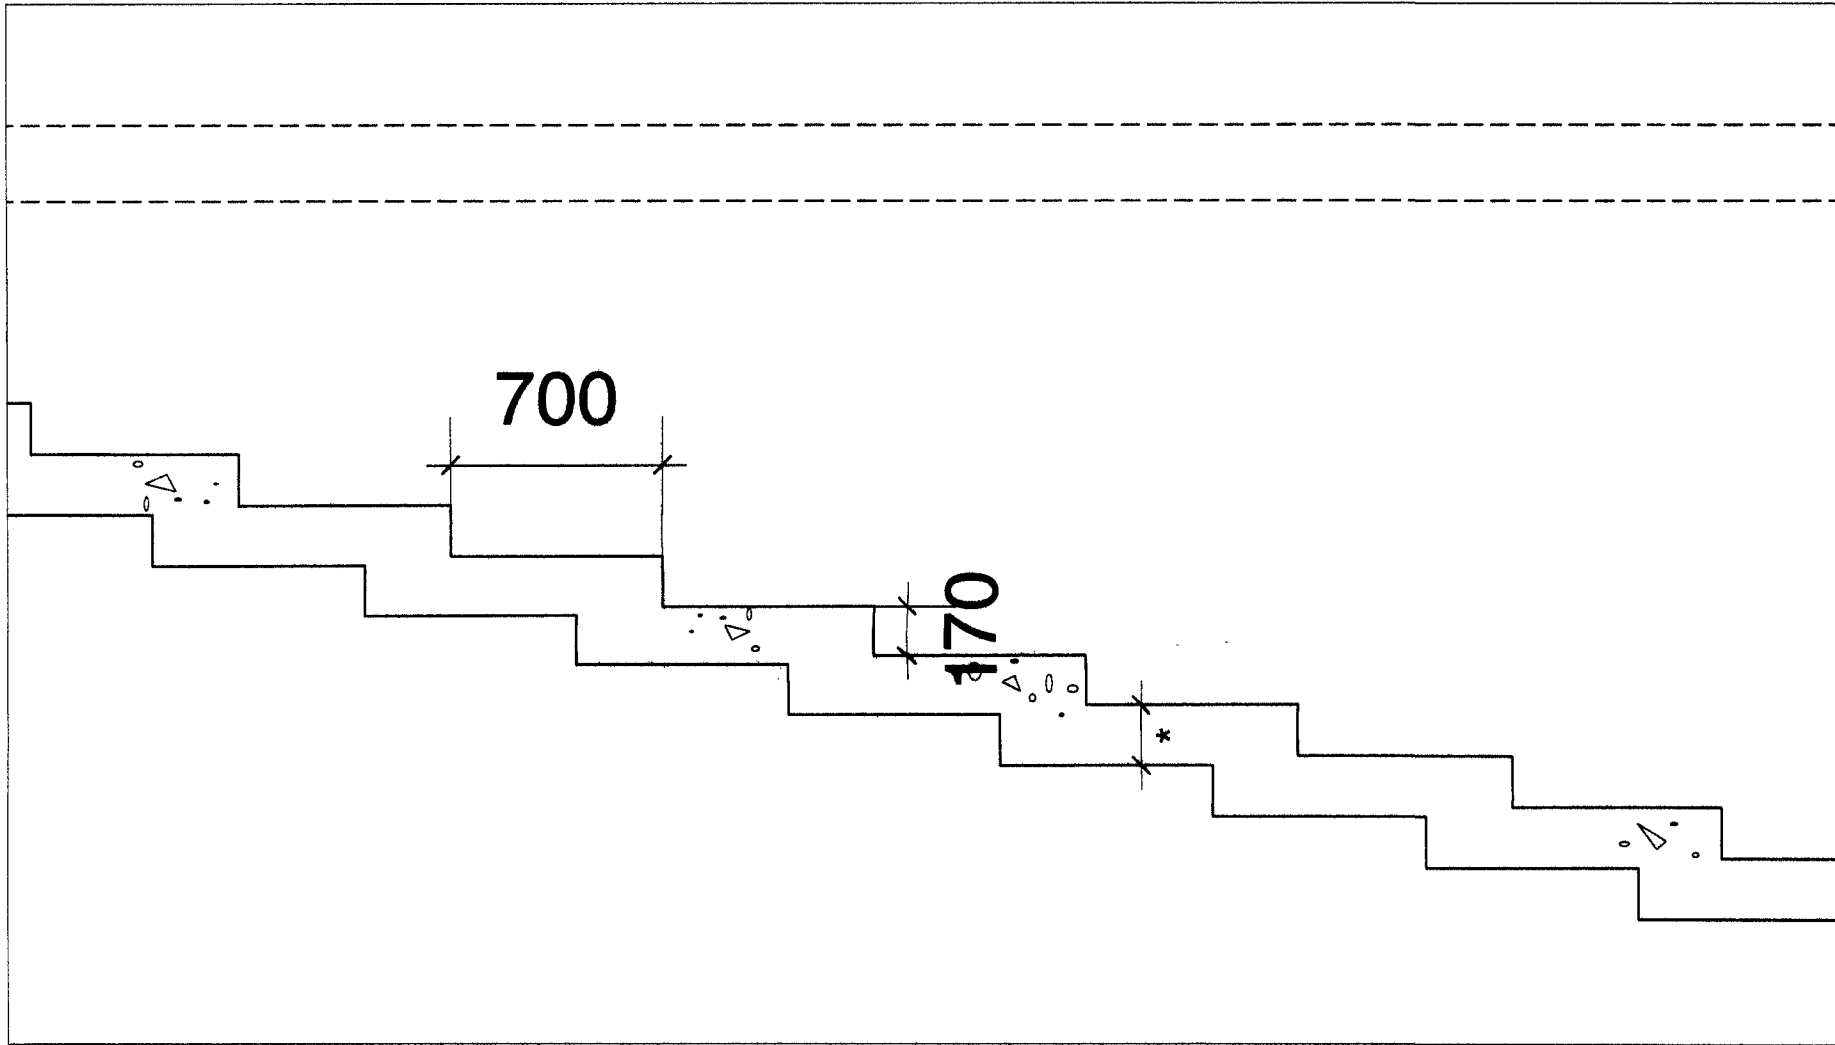

Section B-B Scale 1:25

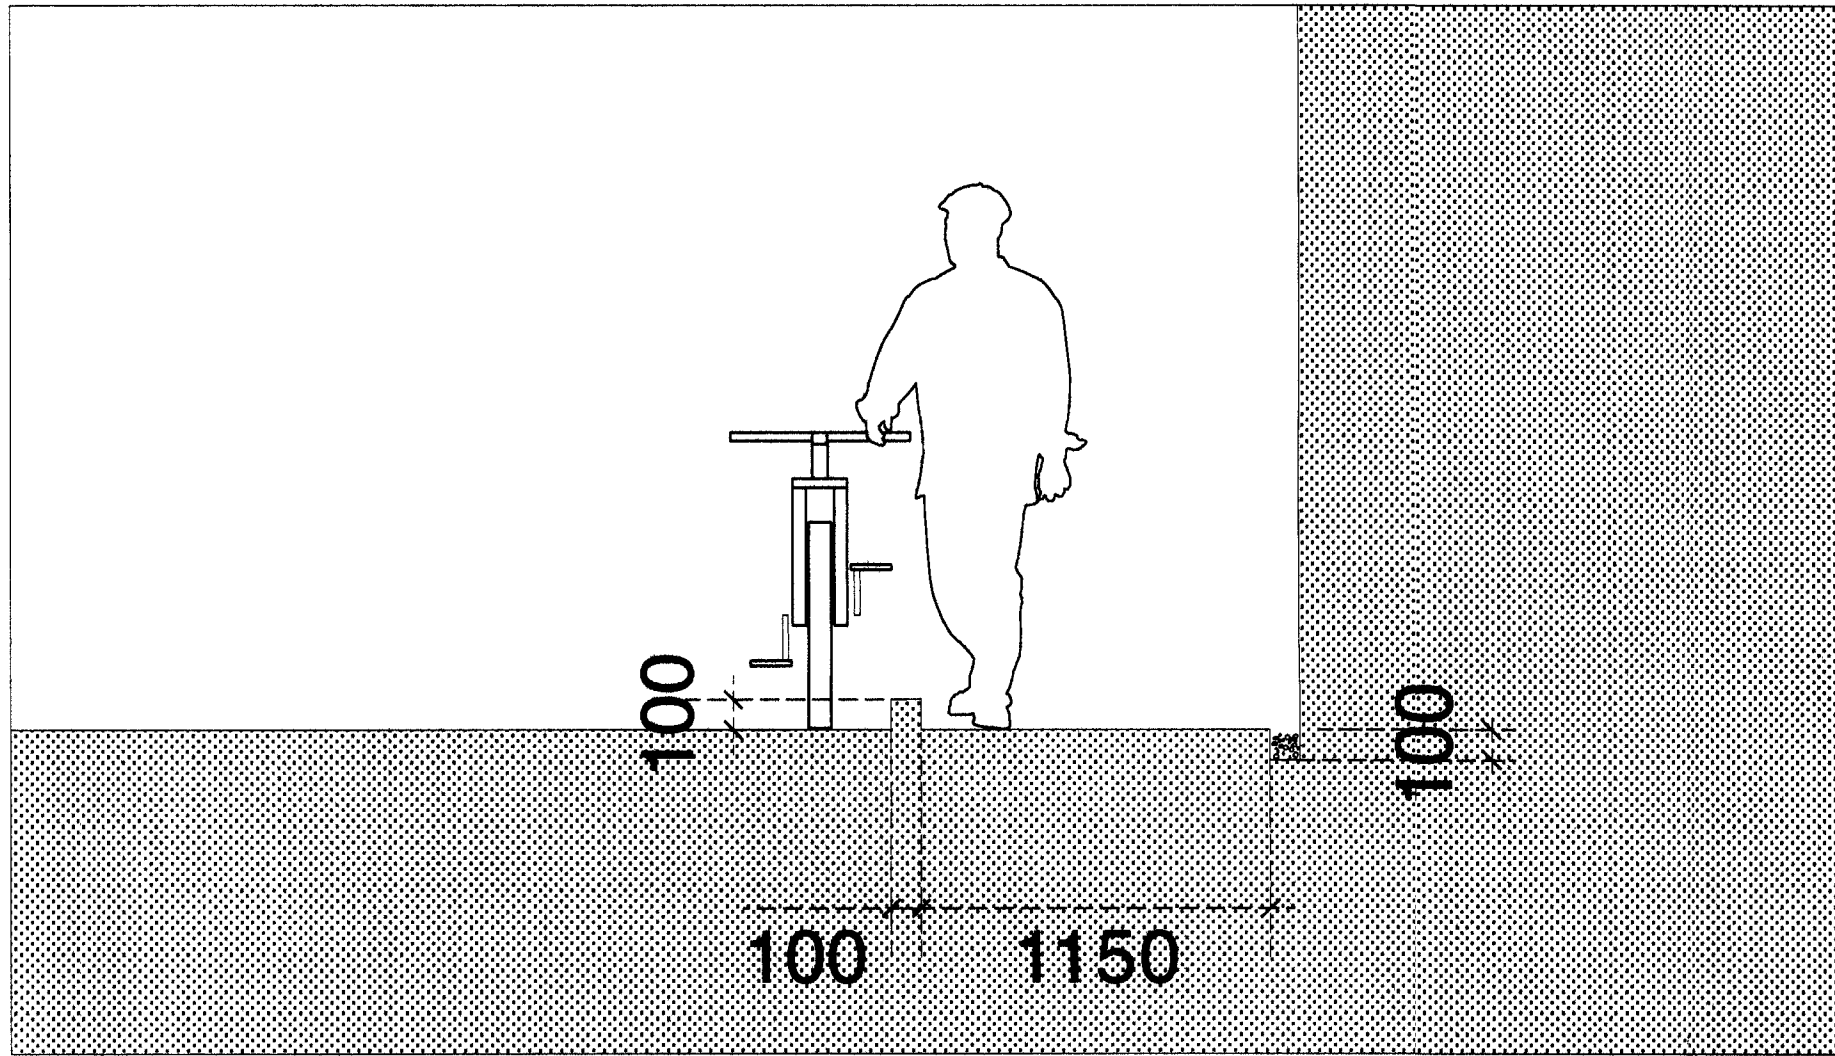

Section C-C Scale 1:25

GENERAL NOTES

All setting out must be checked on site  
All levels must be checked on site and refer to  
Ordinance Datum Newlyn unless alternative Datum given  
All fixings and weathervings must be checked on site  
All dimensions must be checked on site  
This drawing must not be scaled  
This drawing must be read in conjunction with the  
relevant specification clauses  
This drawing must not be used for land transfer purposes  
Calculated areas in accordance with Assael Architecture's  
Definition of Areas for Schedule of Areas  
This drawing must not be used on site unless issued for  
construction  
Subject to survey, consultation and approval from all  
statutory Authorities

Revision Status:  
P= Preliminary T= Tender C= Contract

© 2007 Assael Architecture Limited

Assael Architecture Limited owns the copyright of this  
design and document which must not be reproduced in  
whole or part without the written permission of Assael  
Architecture Limited.

DRAWING NOTES

E-FILE REF N°		A1986 5390 Cycle Store Access			
STATUS	REVISION	DATE	DRN	CHK	CDM
C1	FOR CONSTRUCTION	18.06.07	CK	AF	--

Assael

All details referred to on this drawing are  
not for construction until and unless they are  
marked for construction.

For planning

For information

For comment

For client approval

For construction

☐

☐

☐

☐

☒

INSAPCE PARTNERSHIPS		
REVIEWED		
	PRELIMINARY	STATUS
	FOR COMMENT	
	FOR CONSTRUCTION	
SIGNED		A
		B
		C
DATE		

CLIENT

Insapce Partnerships

PROJECT TITLE

59-65 BELSIZE ROAD

DRAWING TITLE

Cycle Store Access

SCALE ● A1 SIZE

DATE

1:25/1:50

JUNE 07

DRAWING N°

STATUS & REVISION

A1986 5390

C1

Assael

Assael Architecture Limited  
Studio 13  
50 Carnwath Road  
London SW6 3EG  
T +44 (0) 20 7736 7744  
F +44 (0) 20 7736 6677  
E info@assael.co.uk  
W www.assael.co.uk