



MIXED USE PROPOSAL FOR 7-15 WHITFIELD STREET, LONDON W1

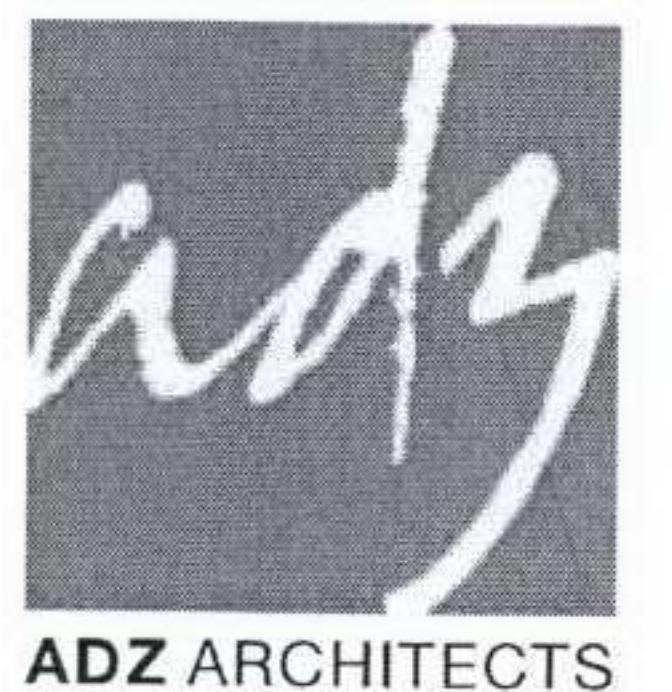

MIXED USE PROPOSAL FOR 7-15 WHITFIELD STREET, LONDON W1
For
ARTESIAN PROPERTY PARTNERSHIP
OCTOBER 2007

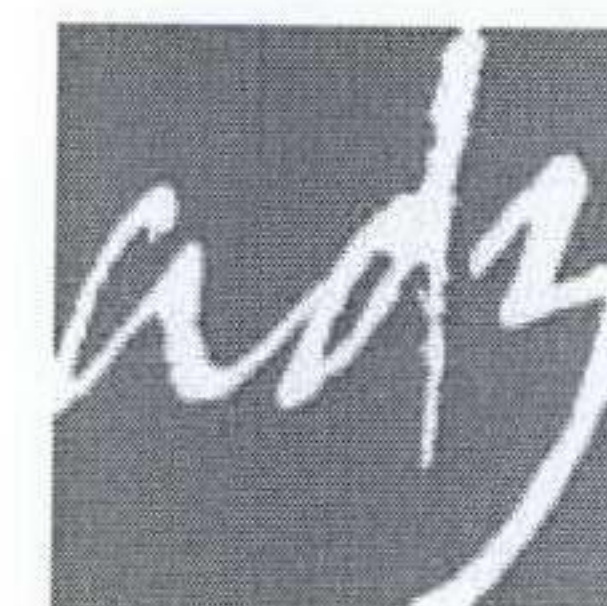

ADZ ARCHITECTS
ONE BONNY STREET
LONDON NW1 9PE
T: 02074859029
F: 02074240229




One Bonny Street
London NW1 5PE
T: 020 7485 9029
F: 020 7424 0229
E: admin@adzarchitects.com

ADZ Architects

PROJECT:
7 - 15 WHITFIELD STREET
LONDON W1

TITLE:
LOCATION PLAN

CHKD:	DATE: OCT 07	SCALE: 1:1250
PROJ No.: A07.58	DWG. No.: C1	REV. No.:

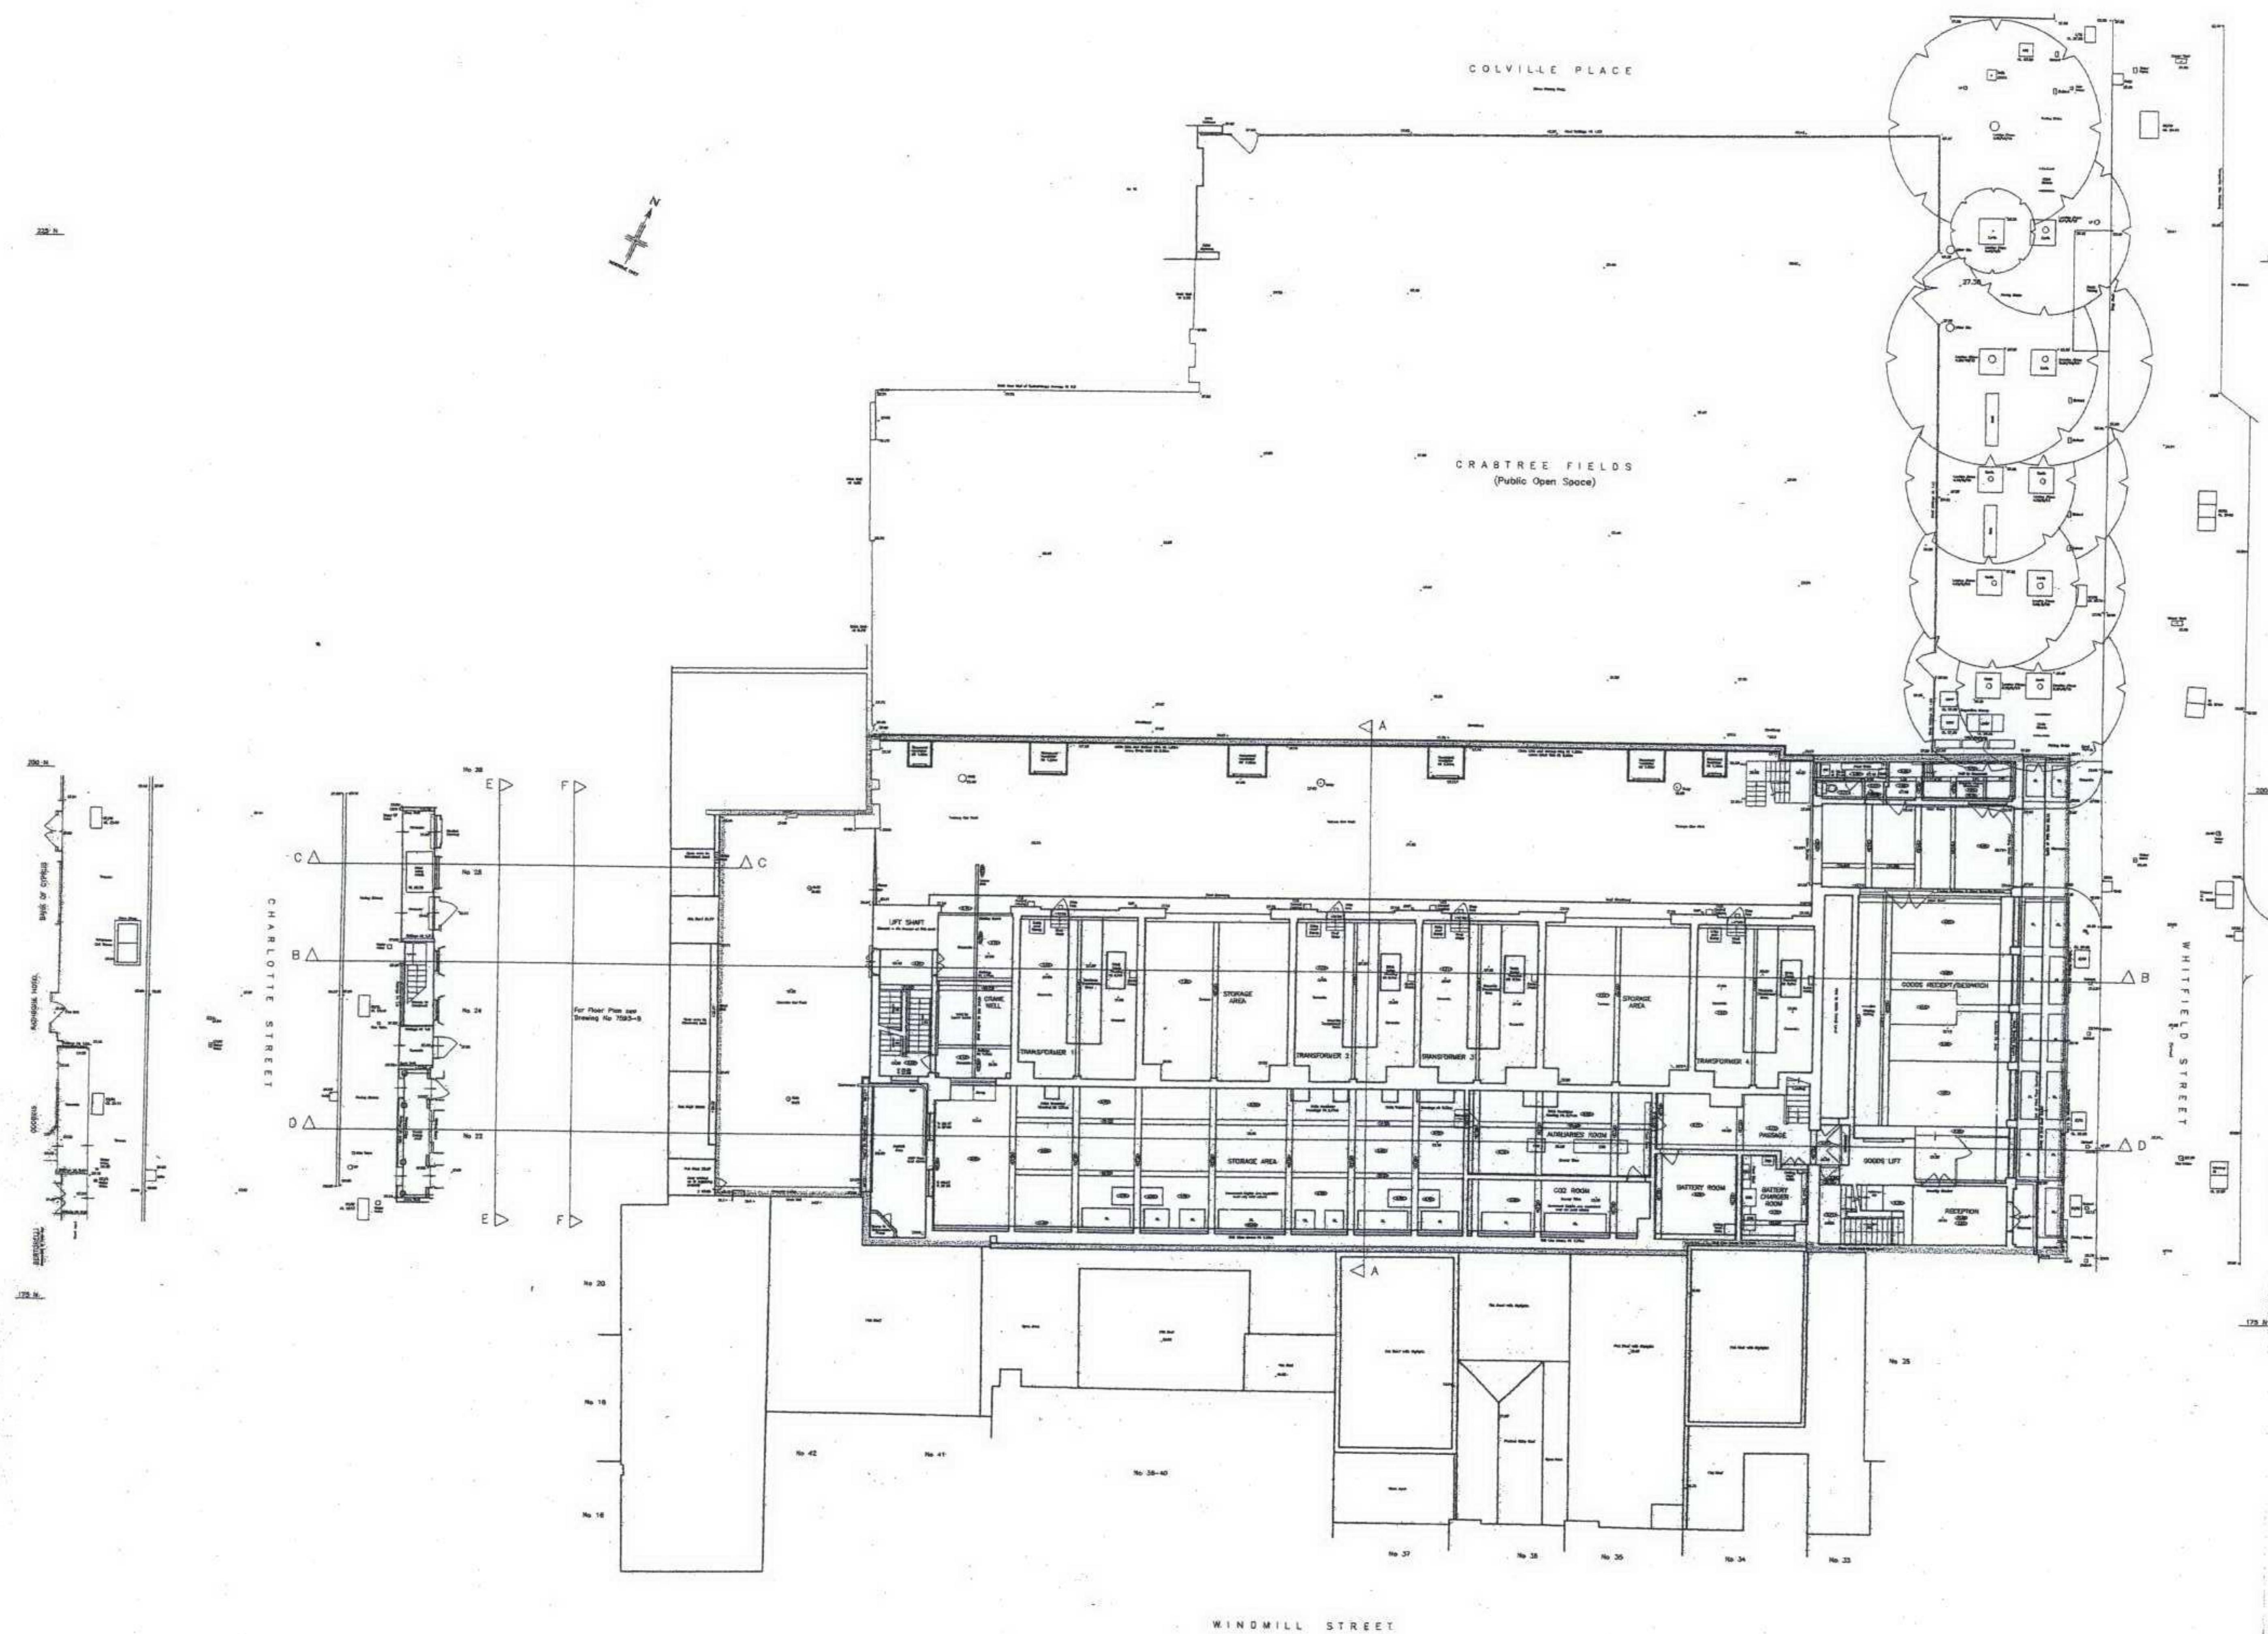

PROJECT:
7 - 15 WHITFIELD STREET
LONDON W1


TITLE:
SURVEY PLAN APPLICATION SITE



One Bonny Street
London NW1 9PE
T: 020 7485 9029
F: 020 7424 0229
E: admin@adzarchitects.com

ADZ Architects

CHKD:	DATE: SEP 07	SCALE: 1:200 @ A1
PROJ No.: A07.58	DWG. No.: C2	REV. No.:

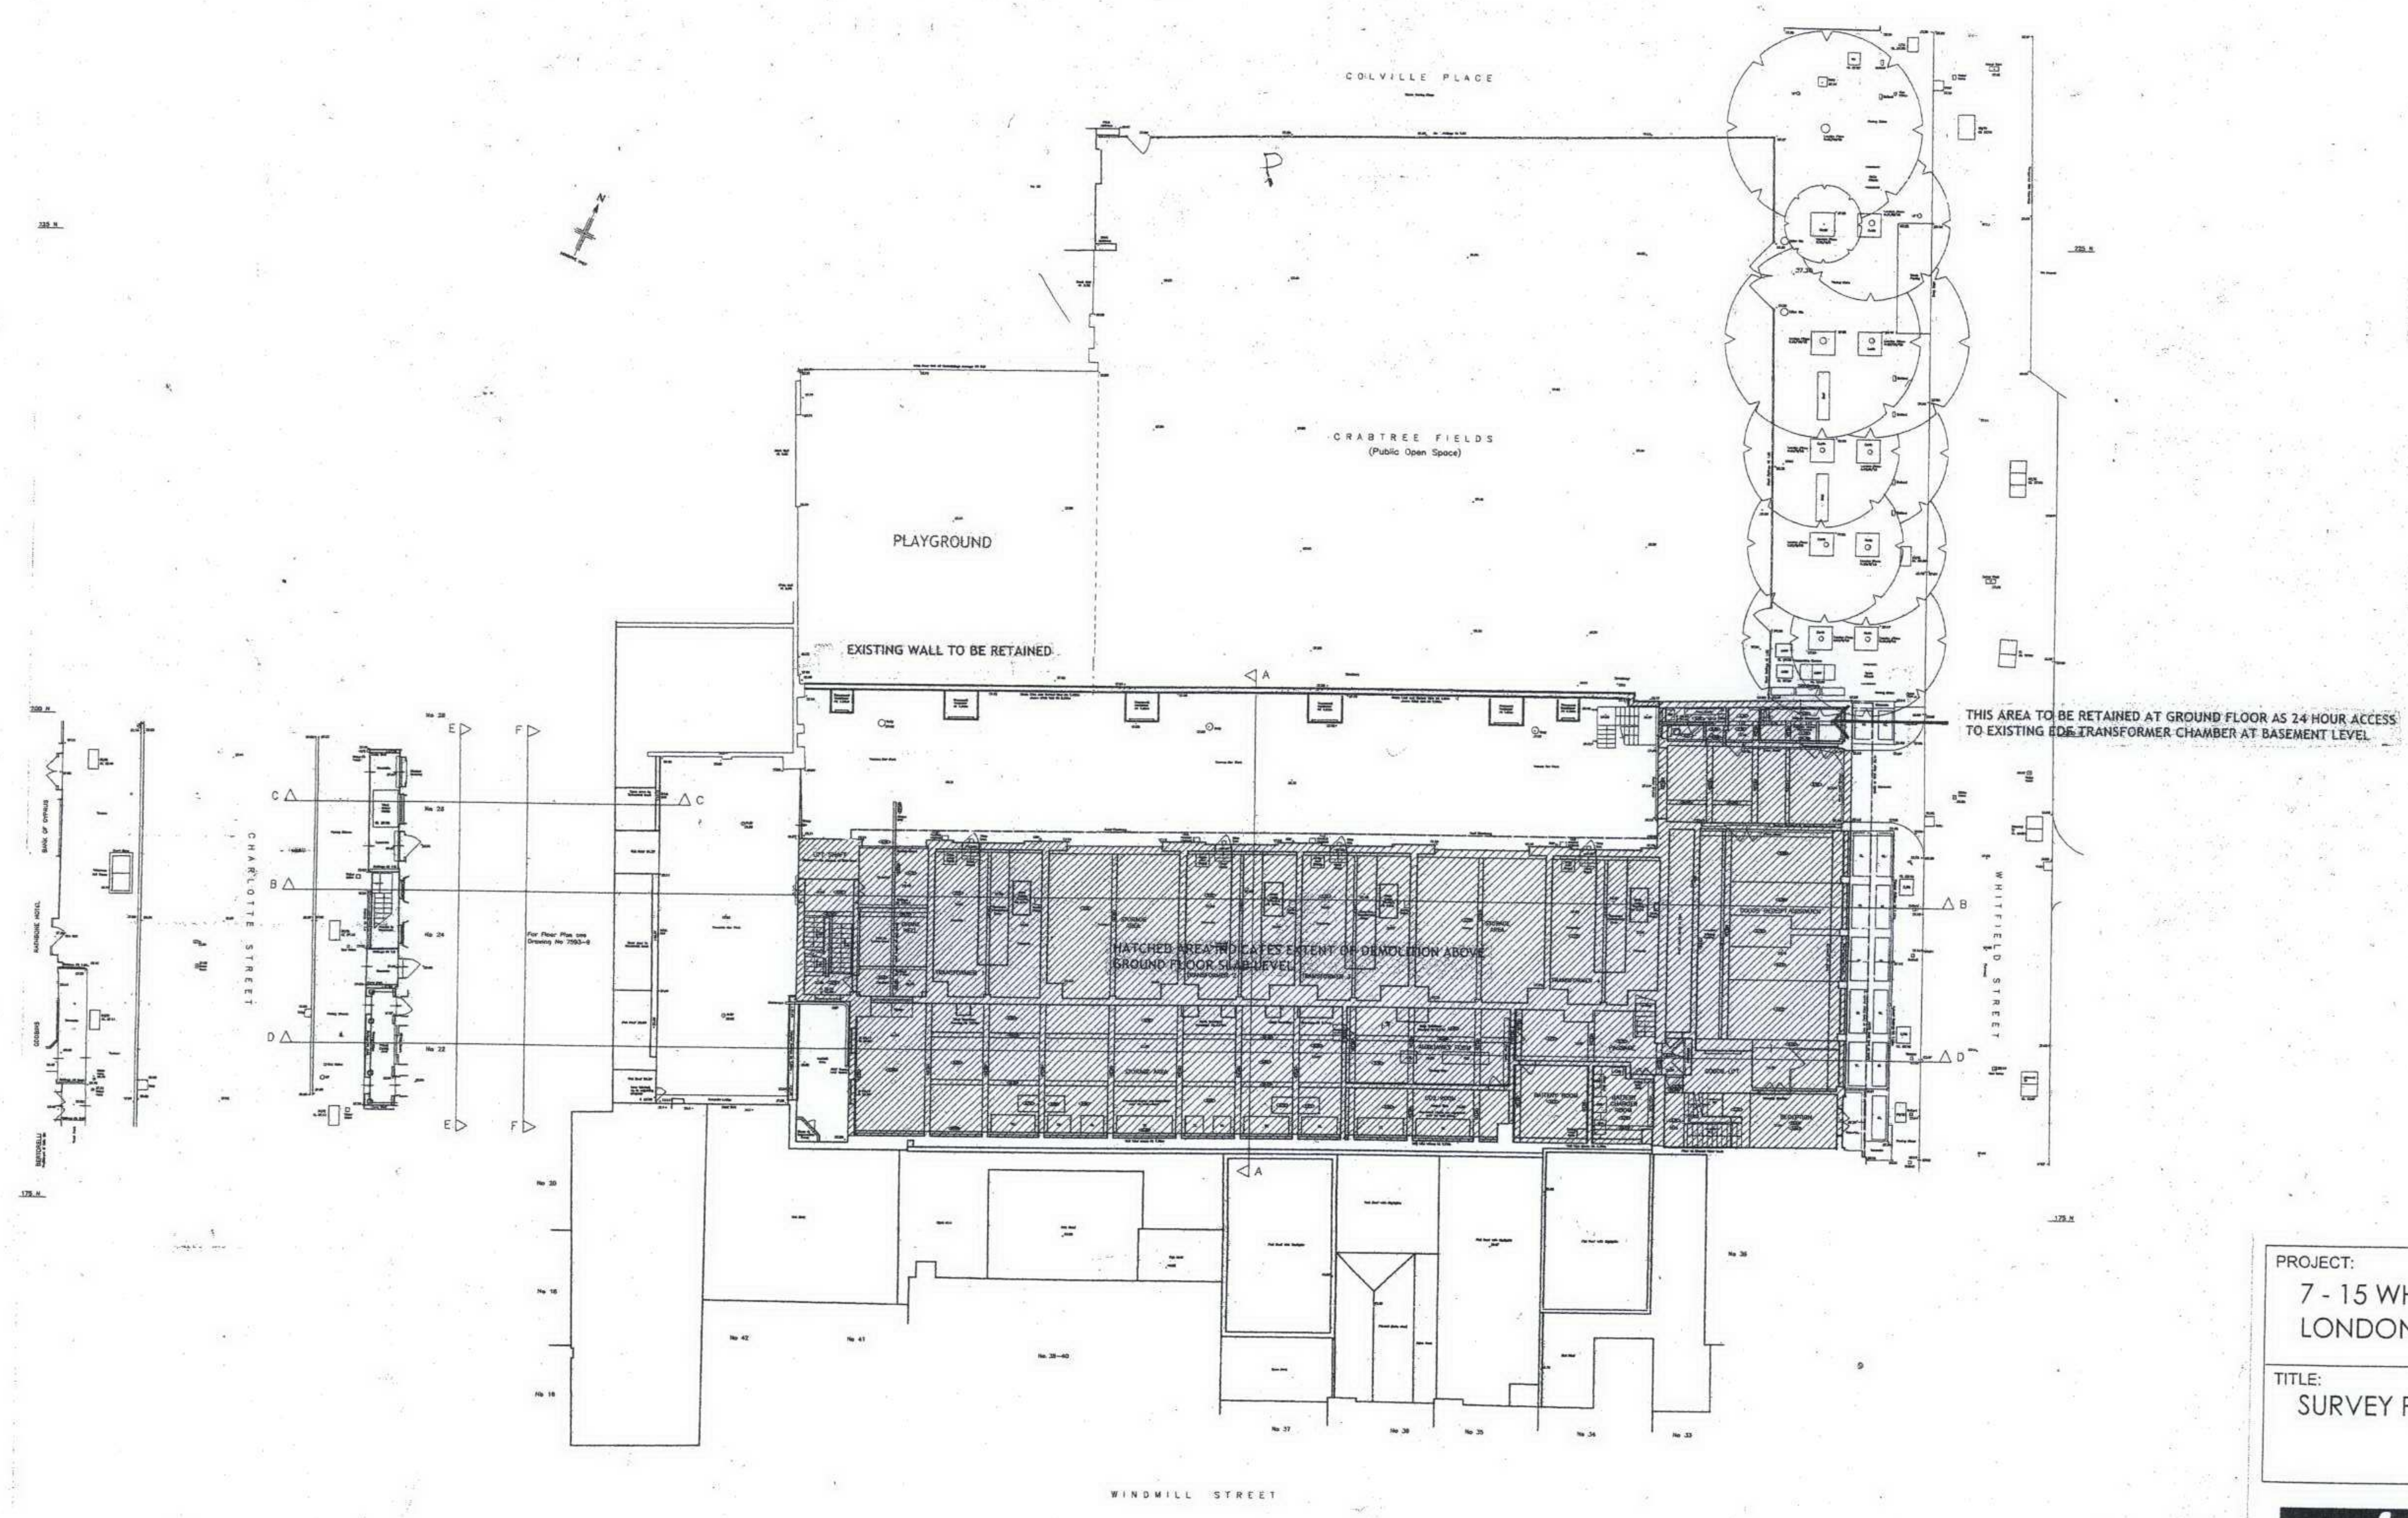

PROJECT:
7 - 15 WHITFIELD STREET
LONDON W1


TITLE:
SURVEY PLAN DEMOLITION




One Bonny Street
London W1Y 9PE
T : 020 7485 9029
F : 020 7424 0229
E : admin@adzarchitects.com

ADZ Architects


CHD:	DATE: SEP 07	SCALE: 1:200 @ A1
PROJ No.: A07.58	DWG. No.: C3	REV. No.:

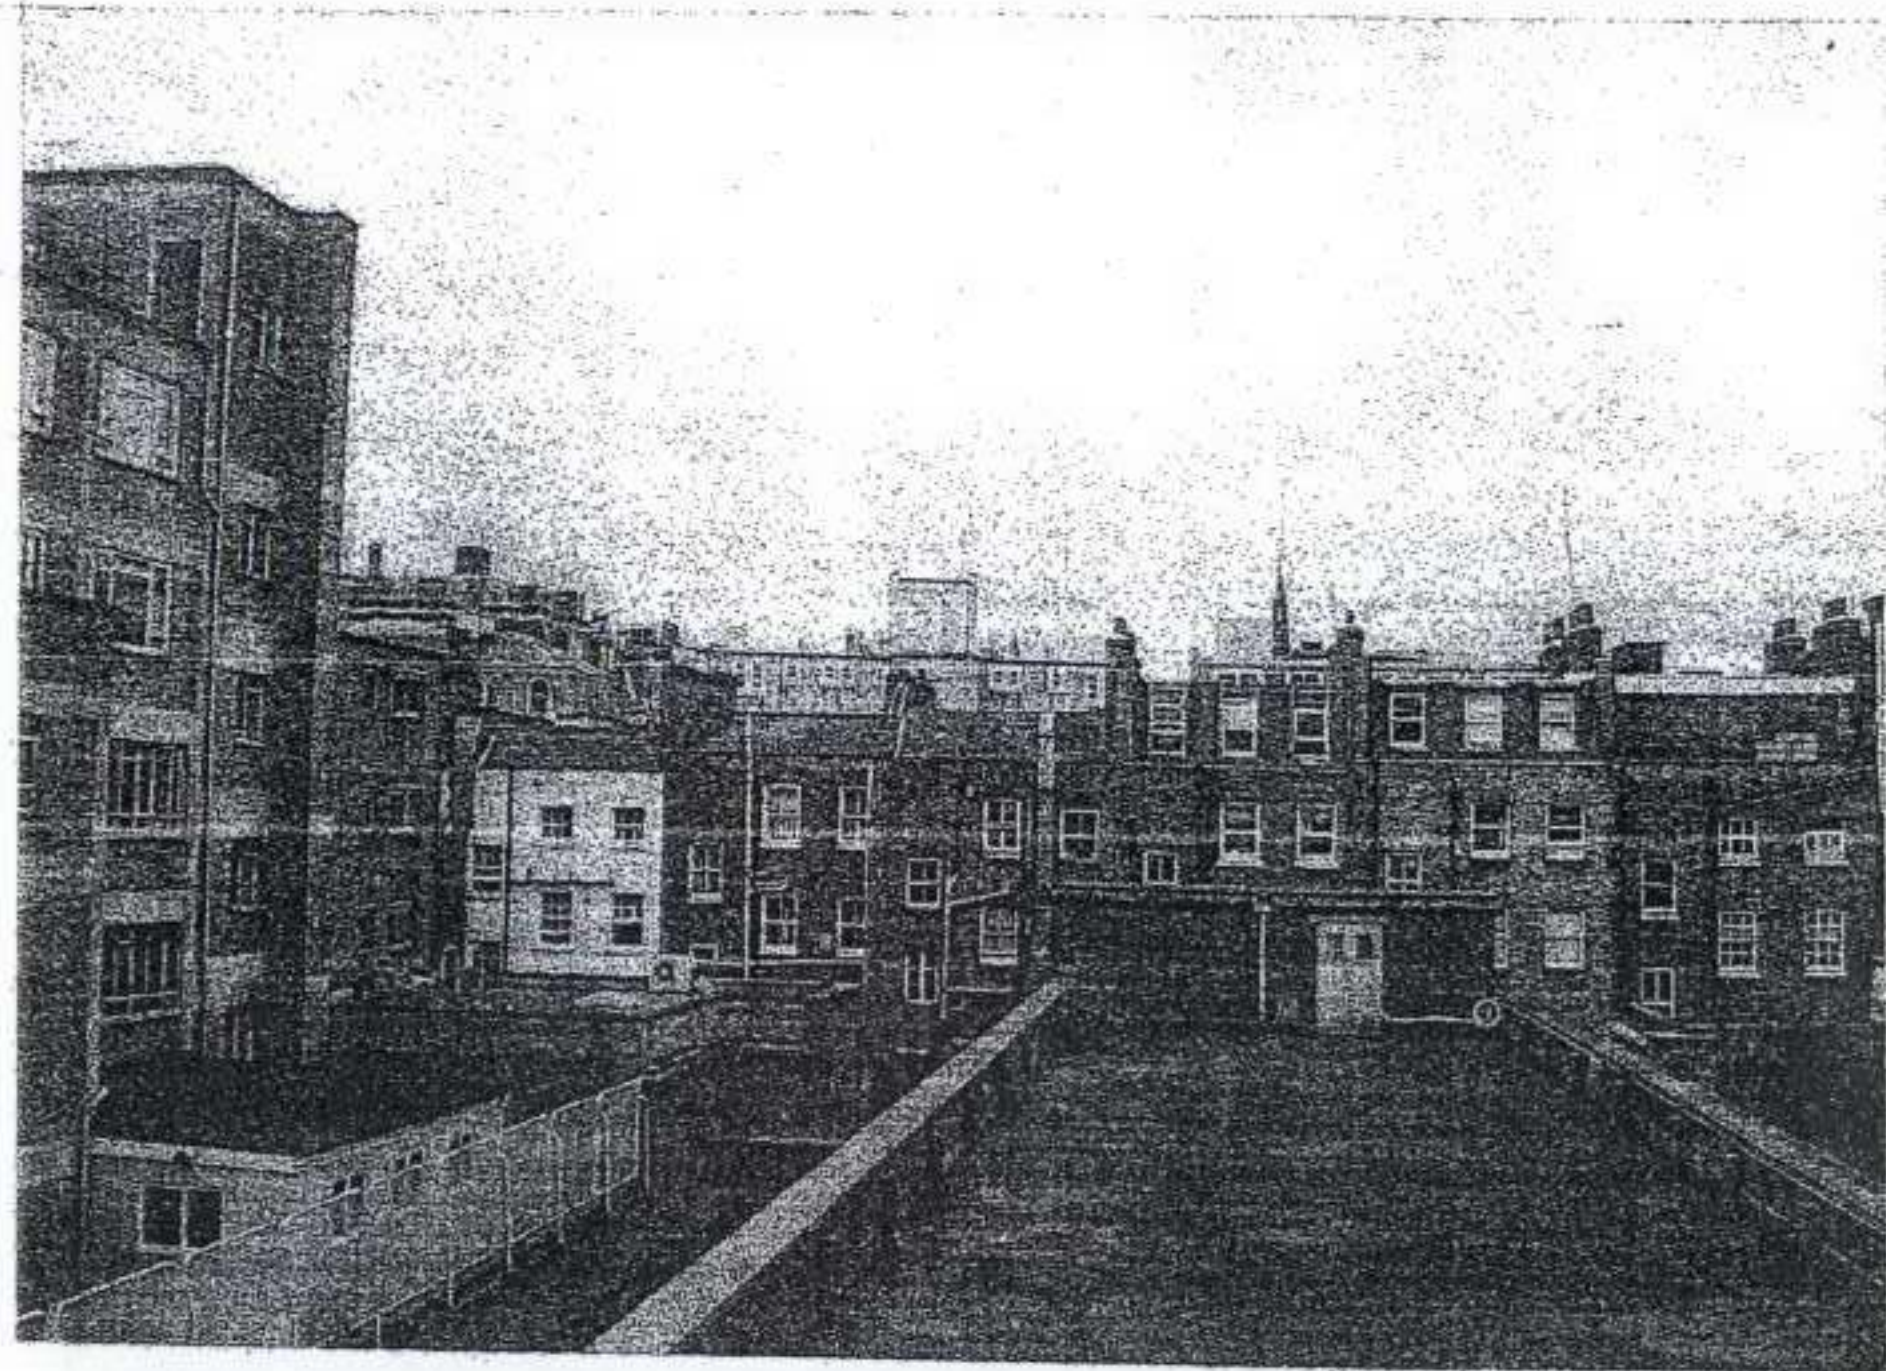


3

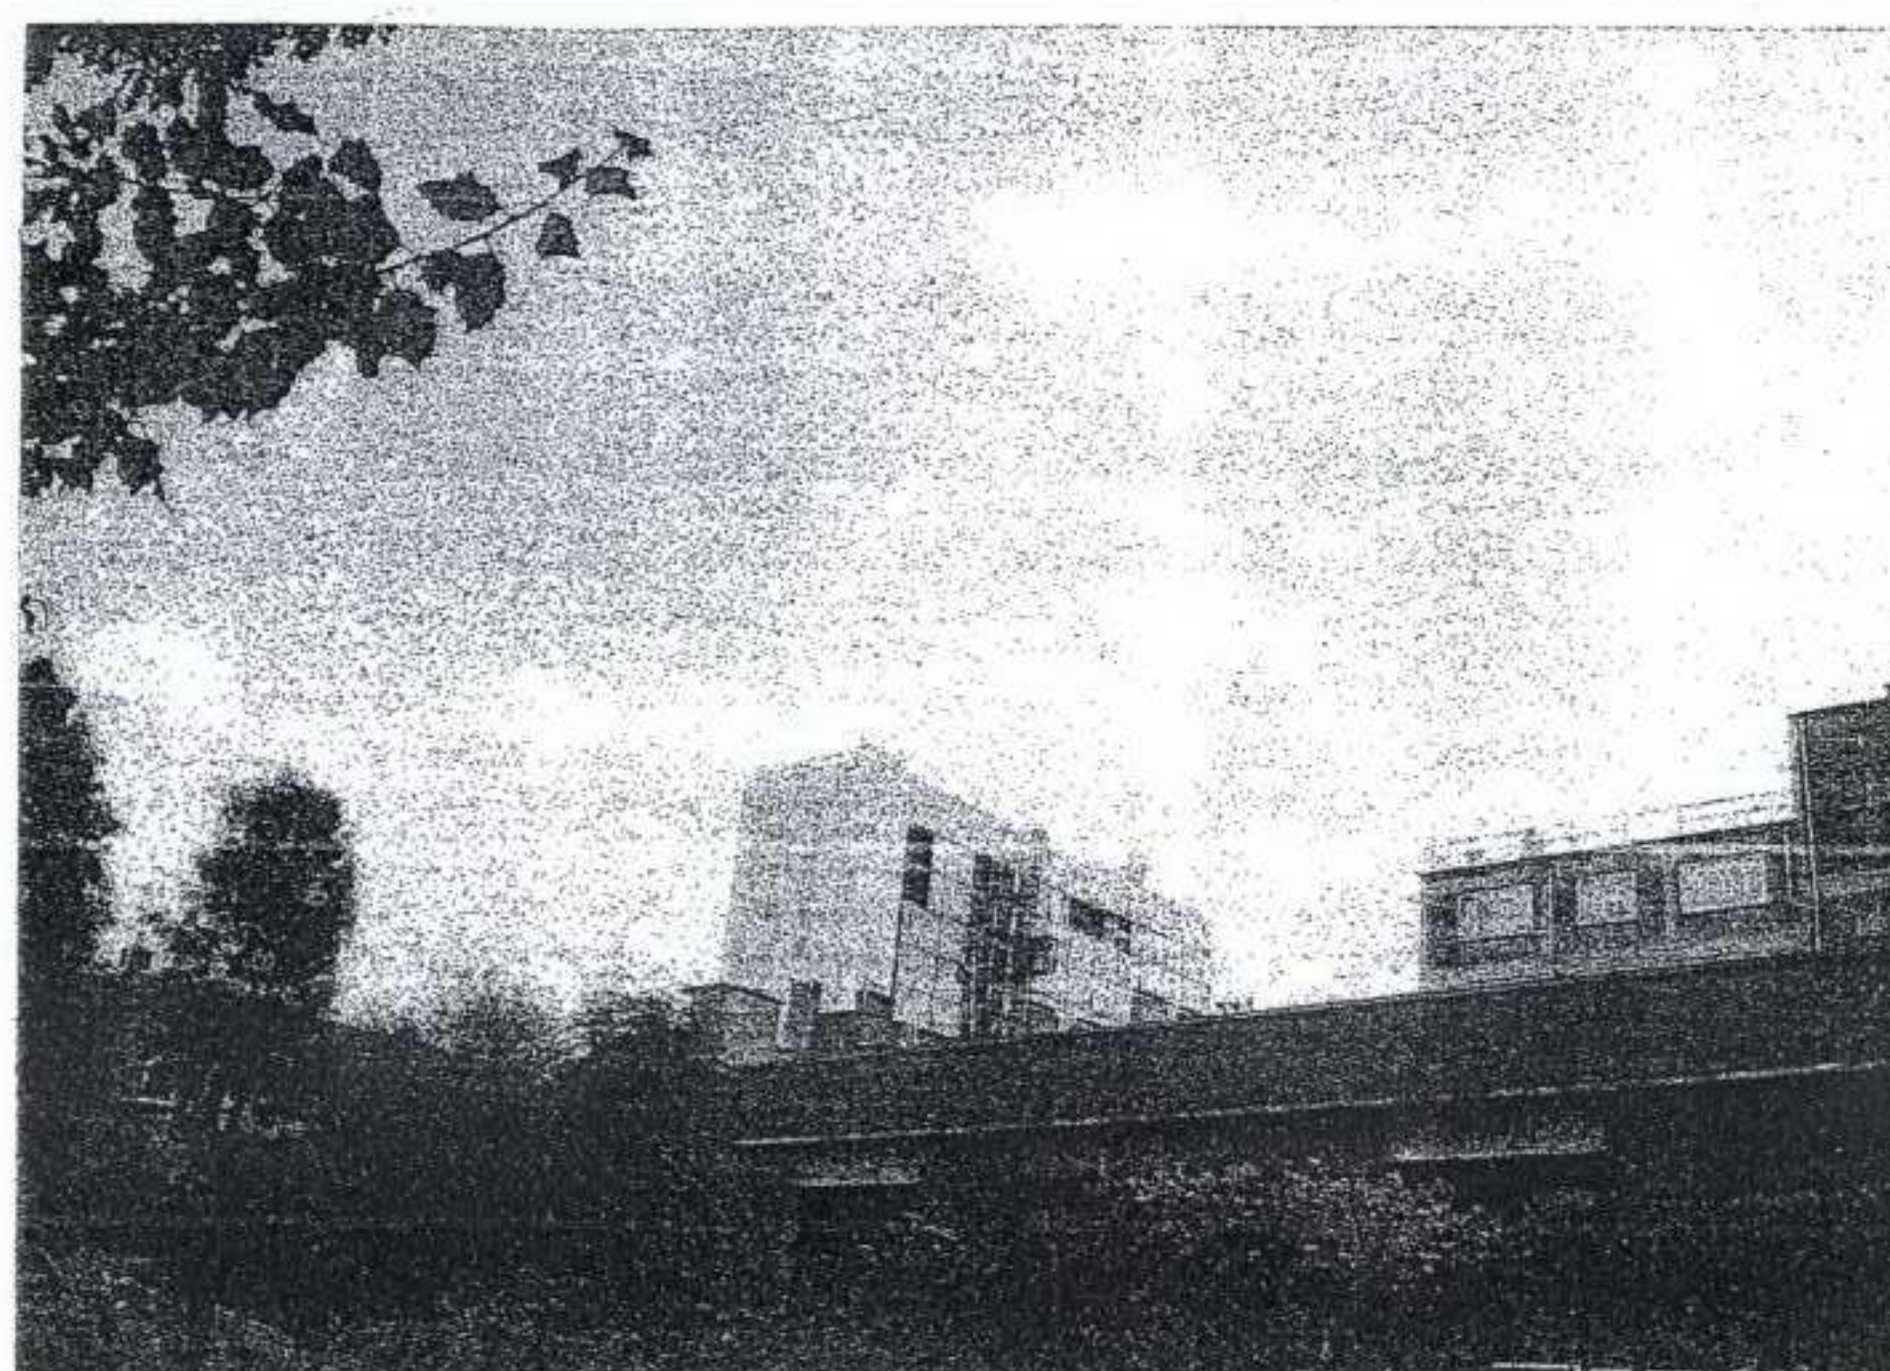

7

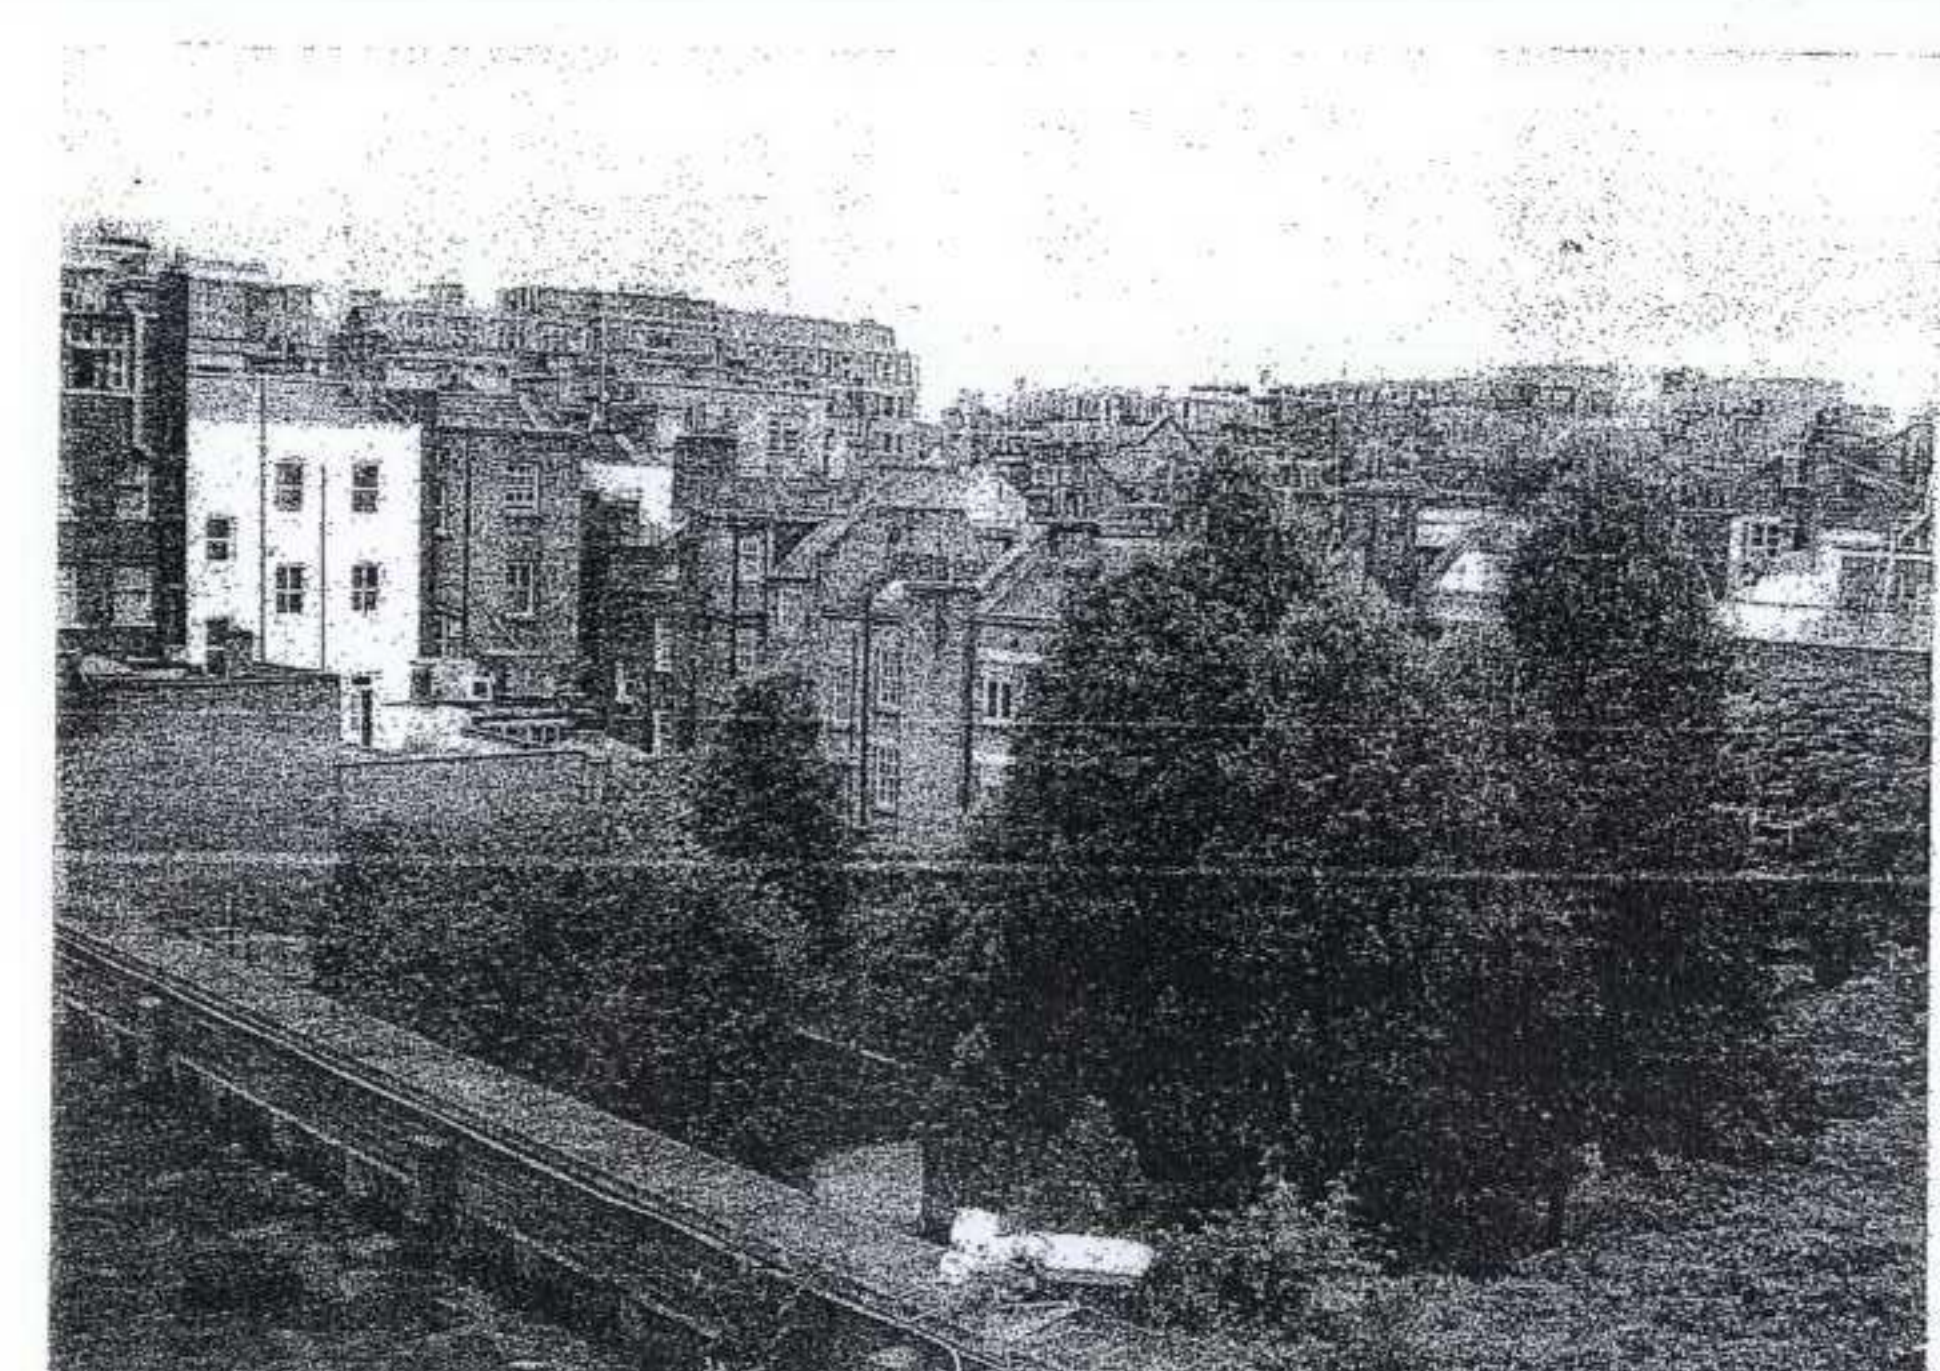


4

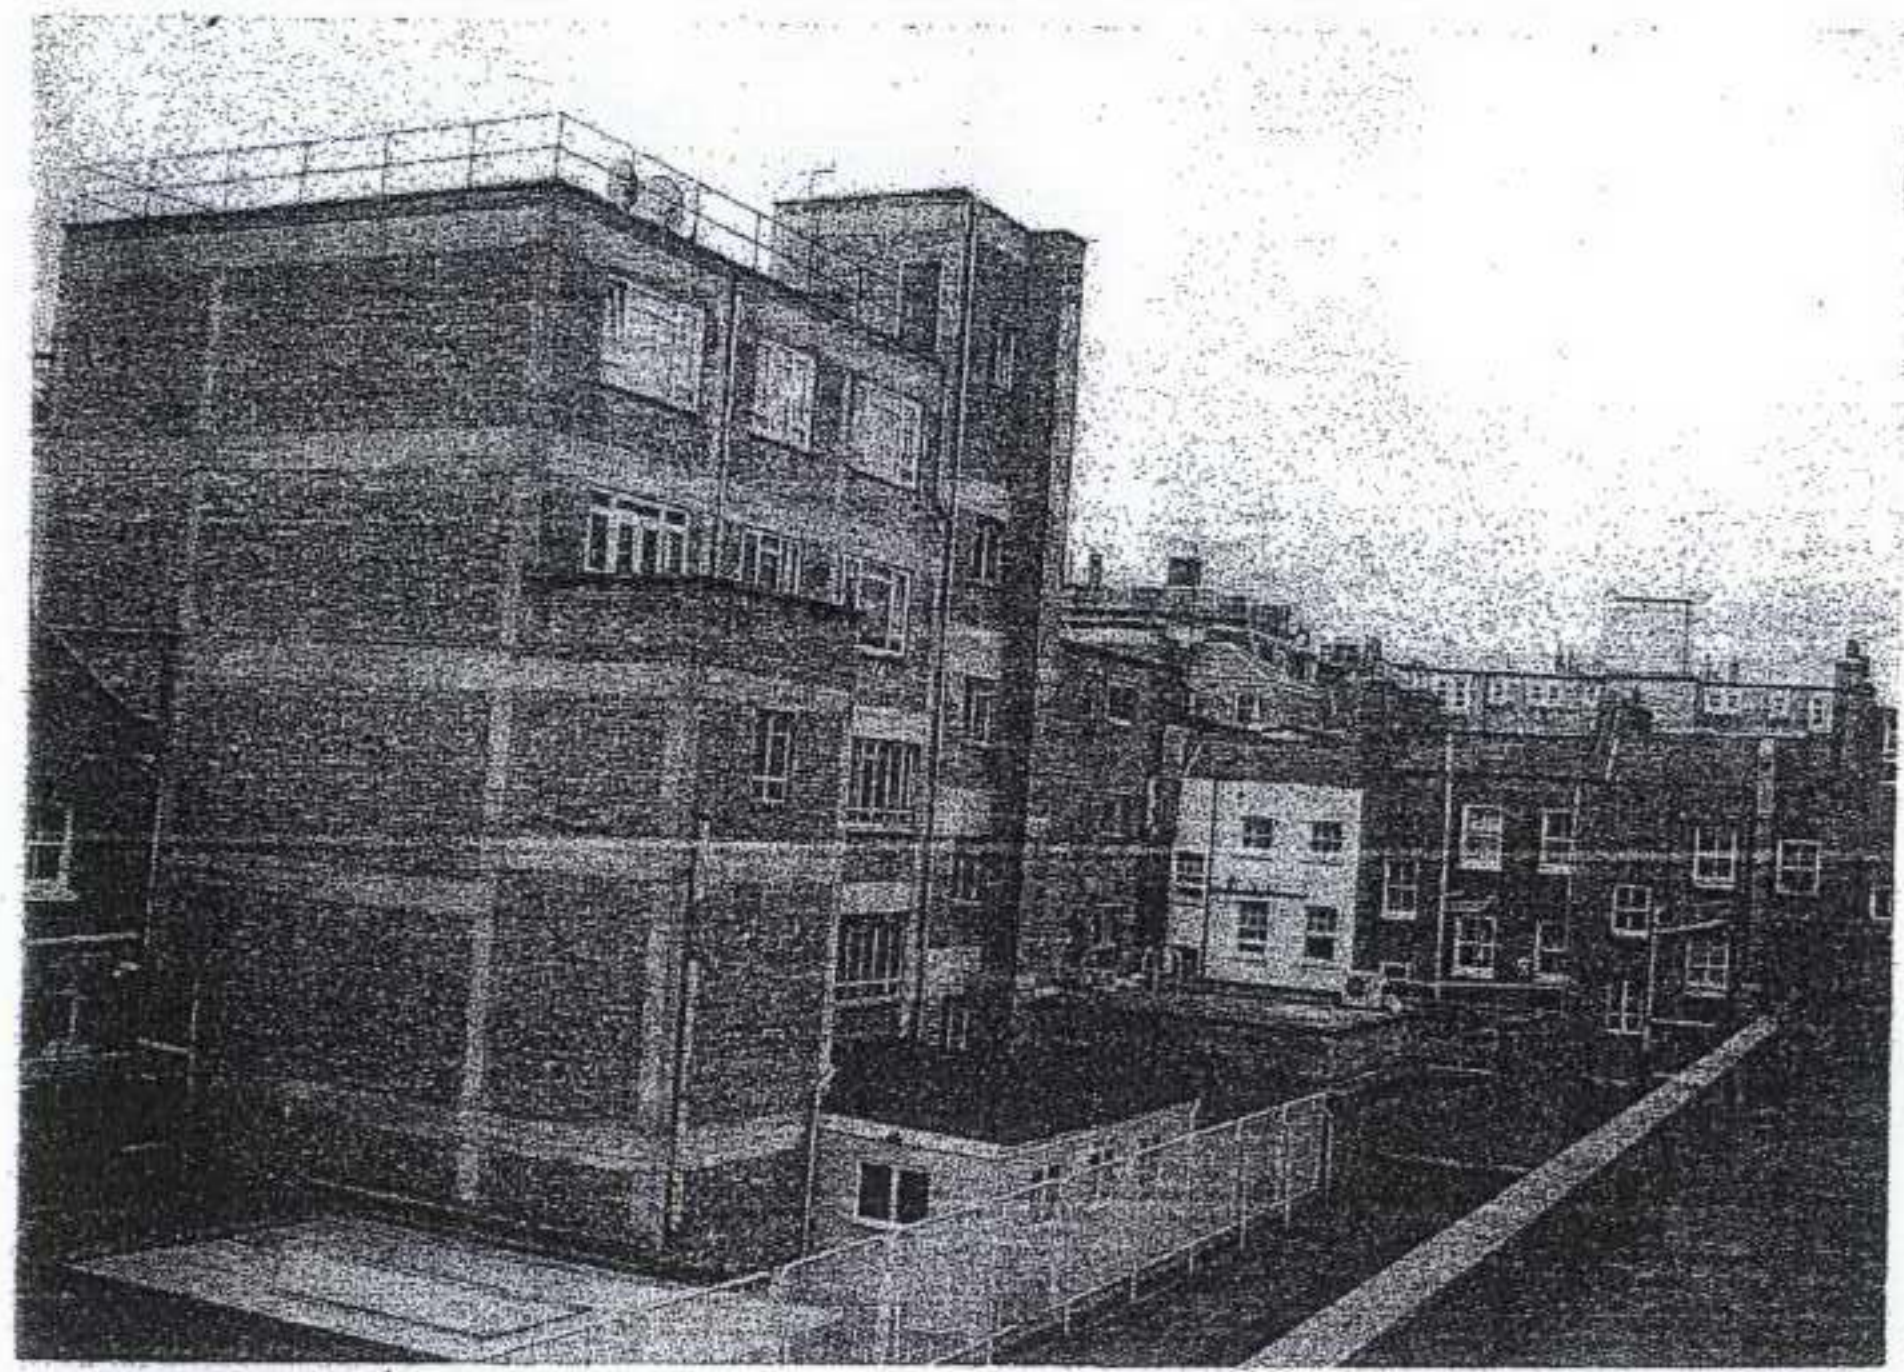



2




1

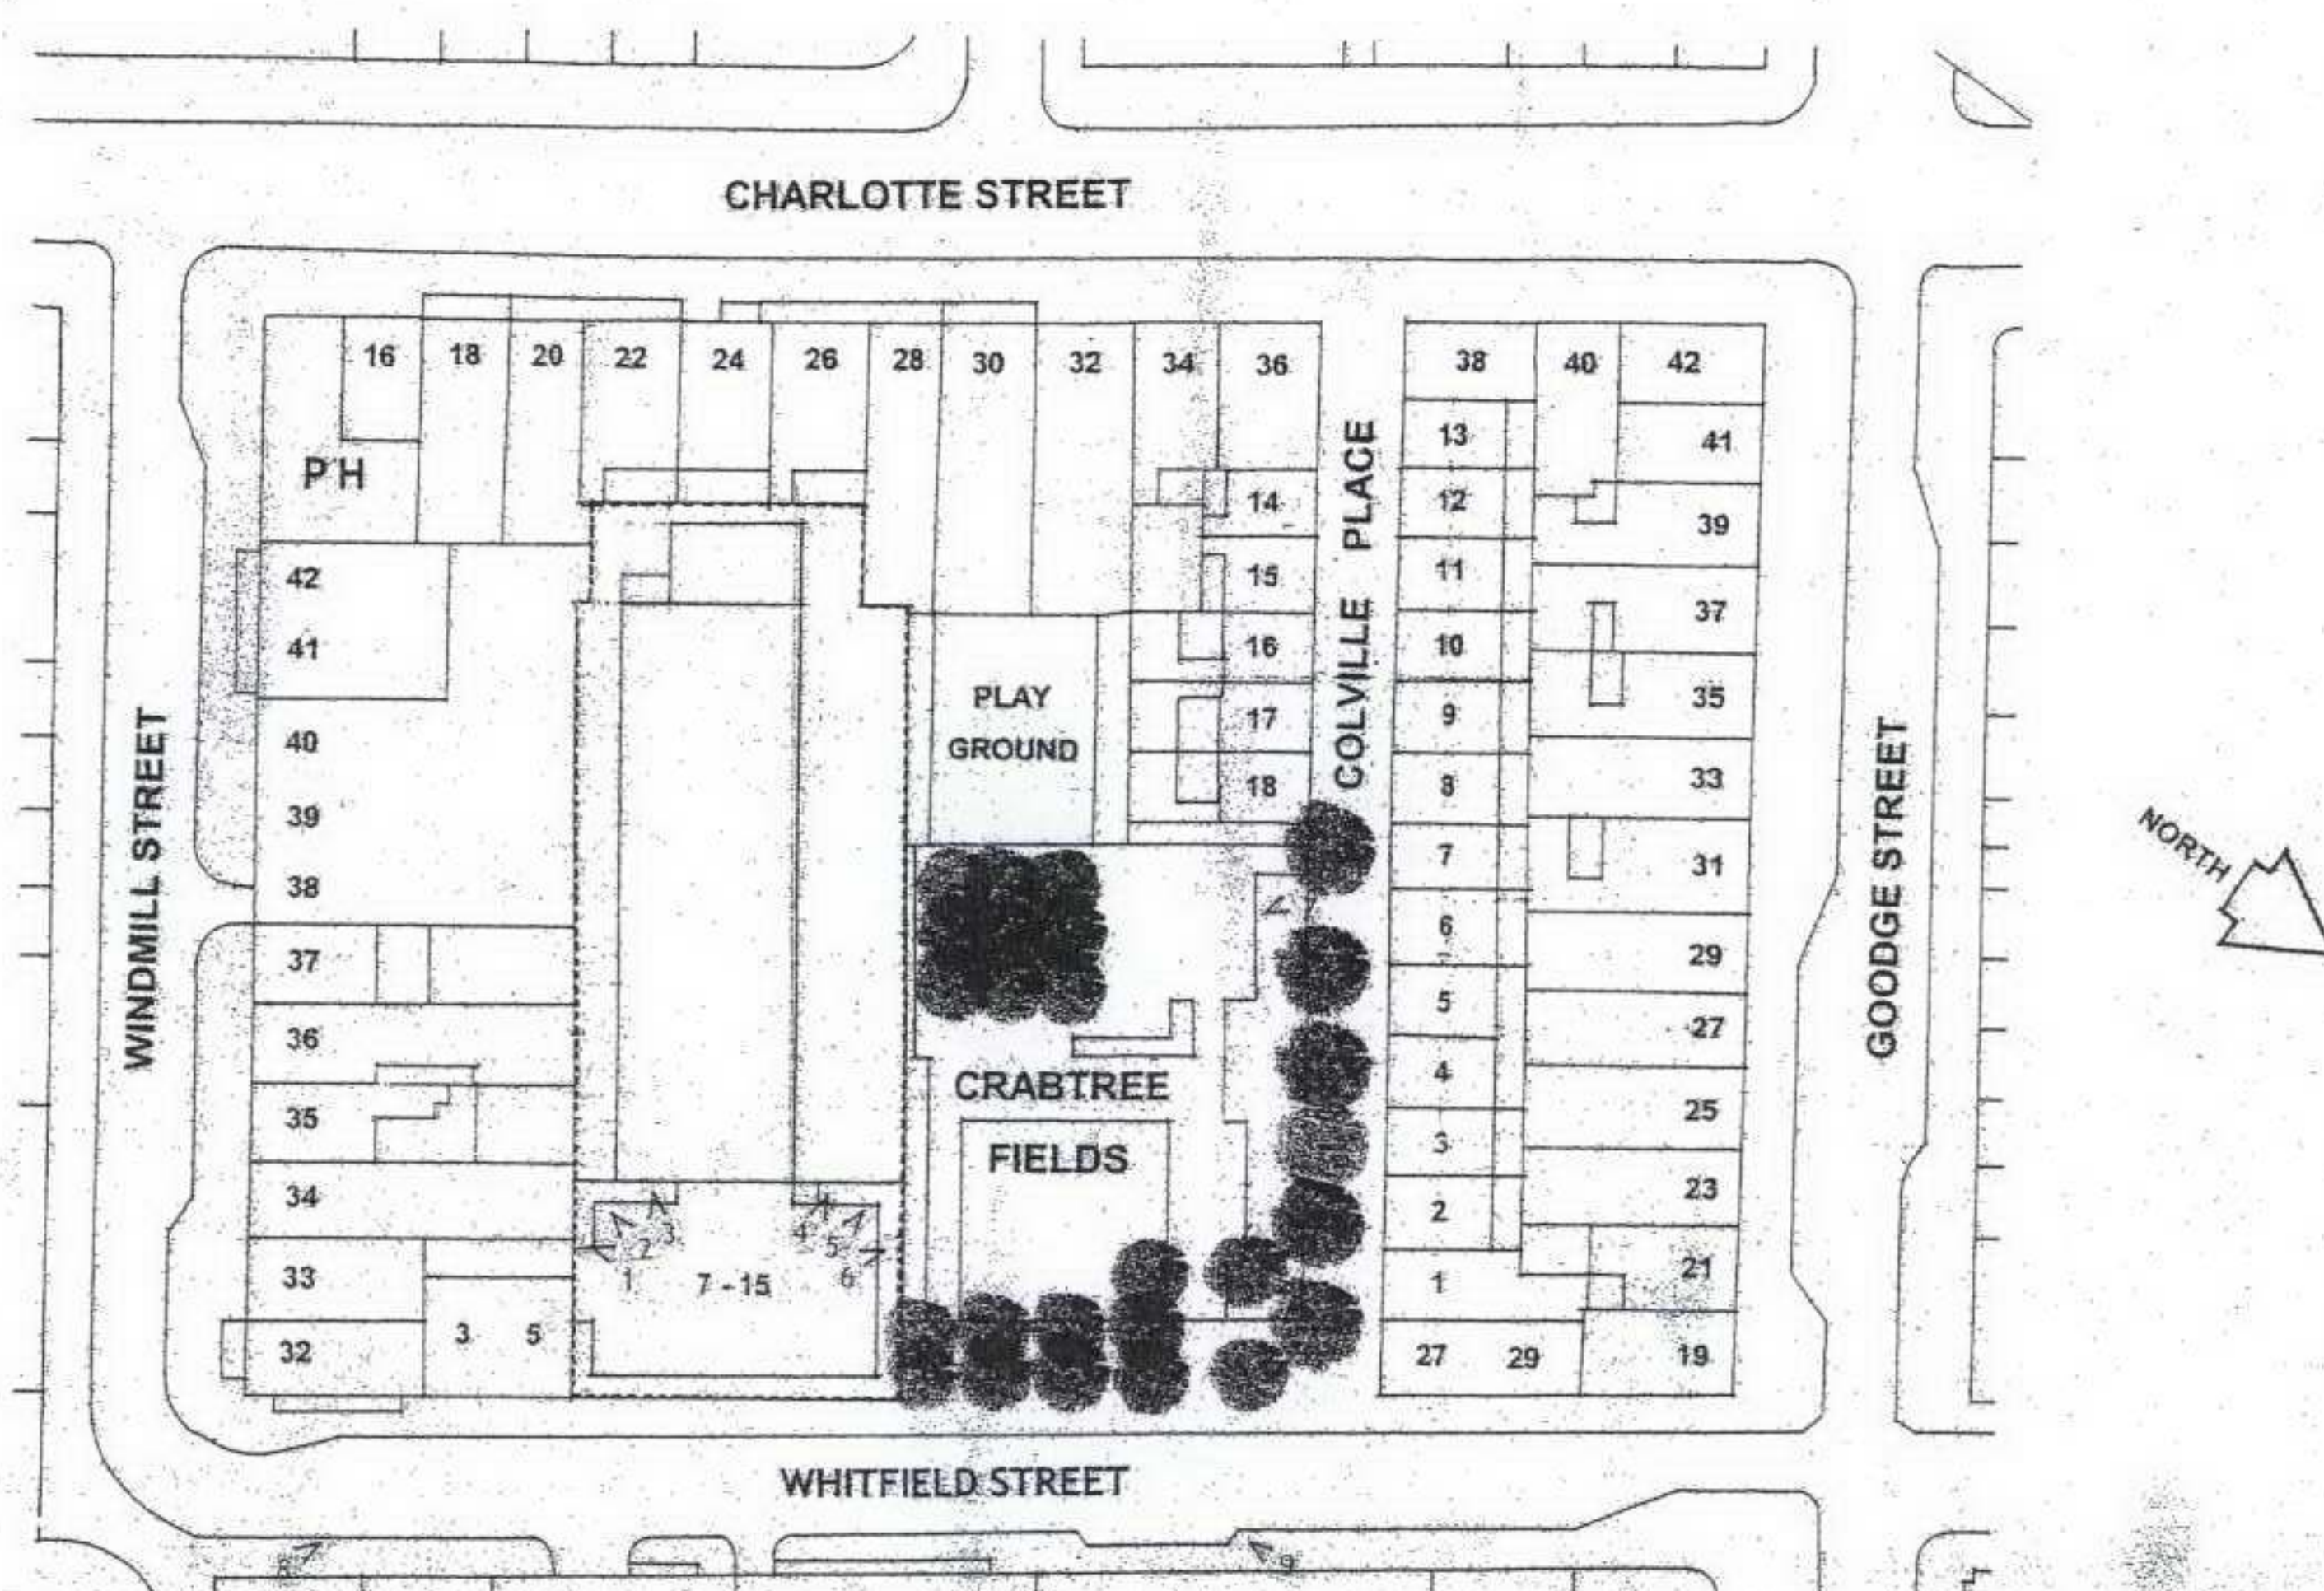

5

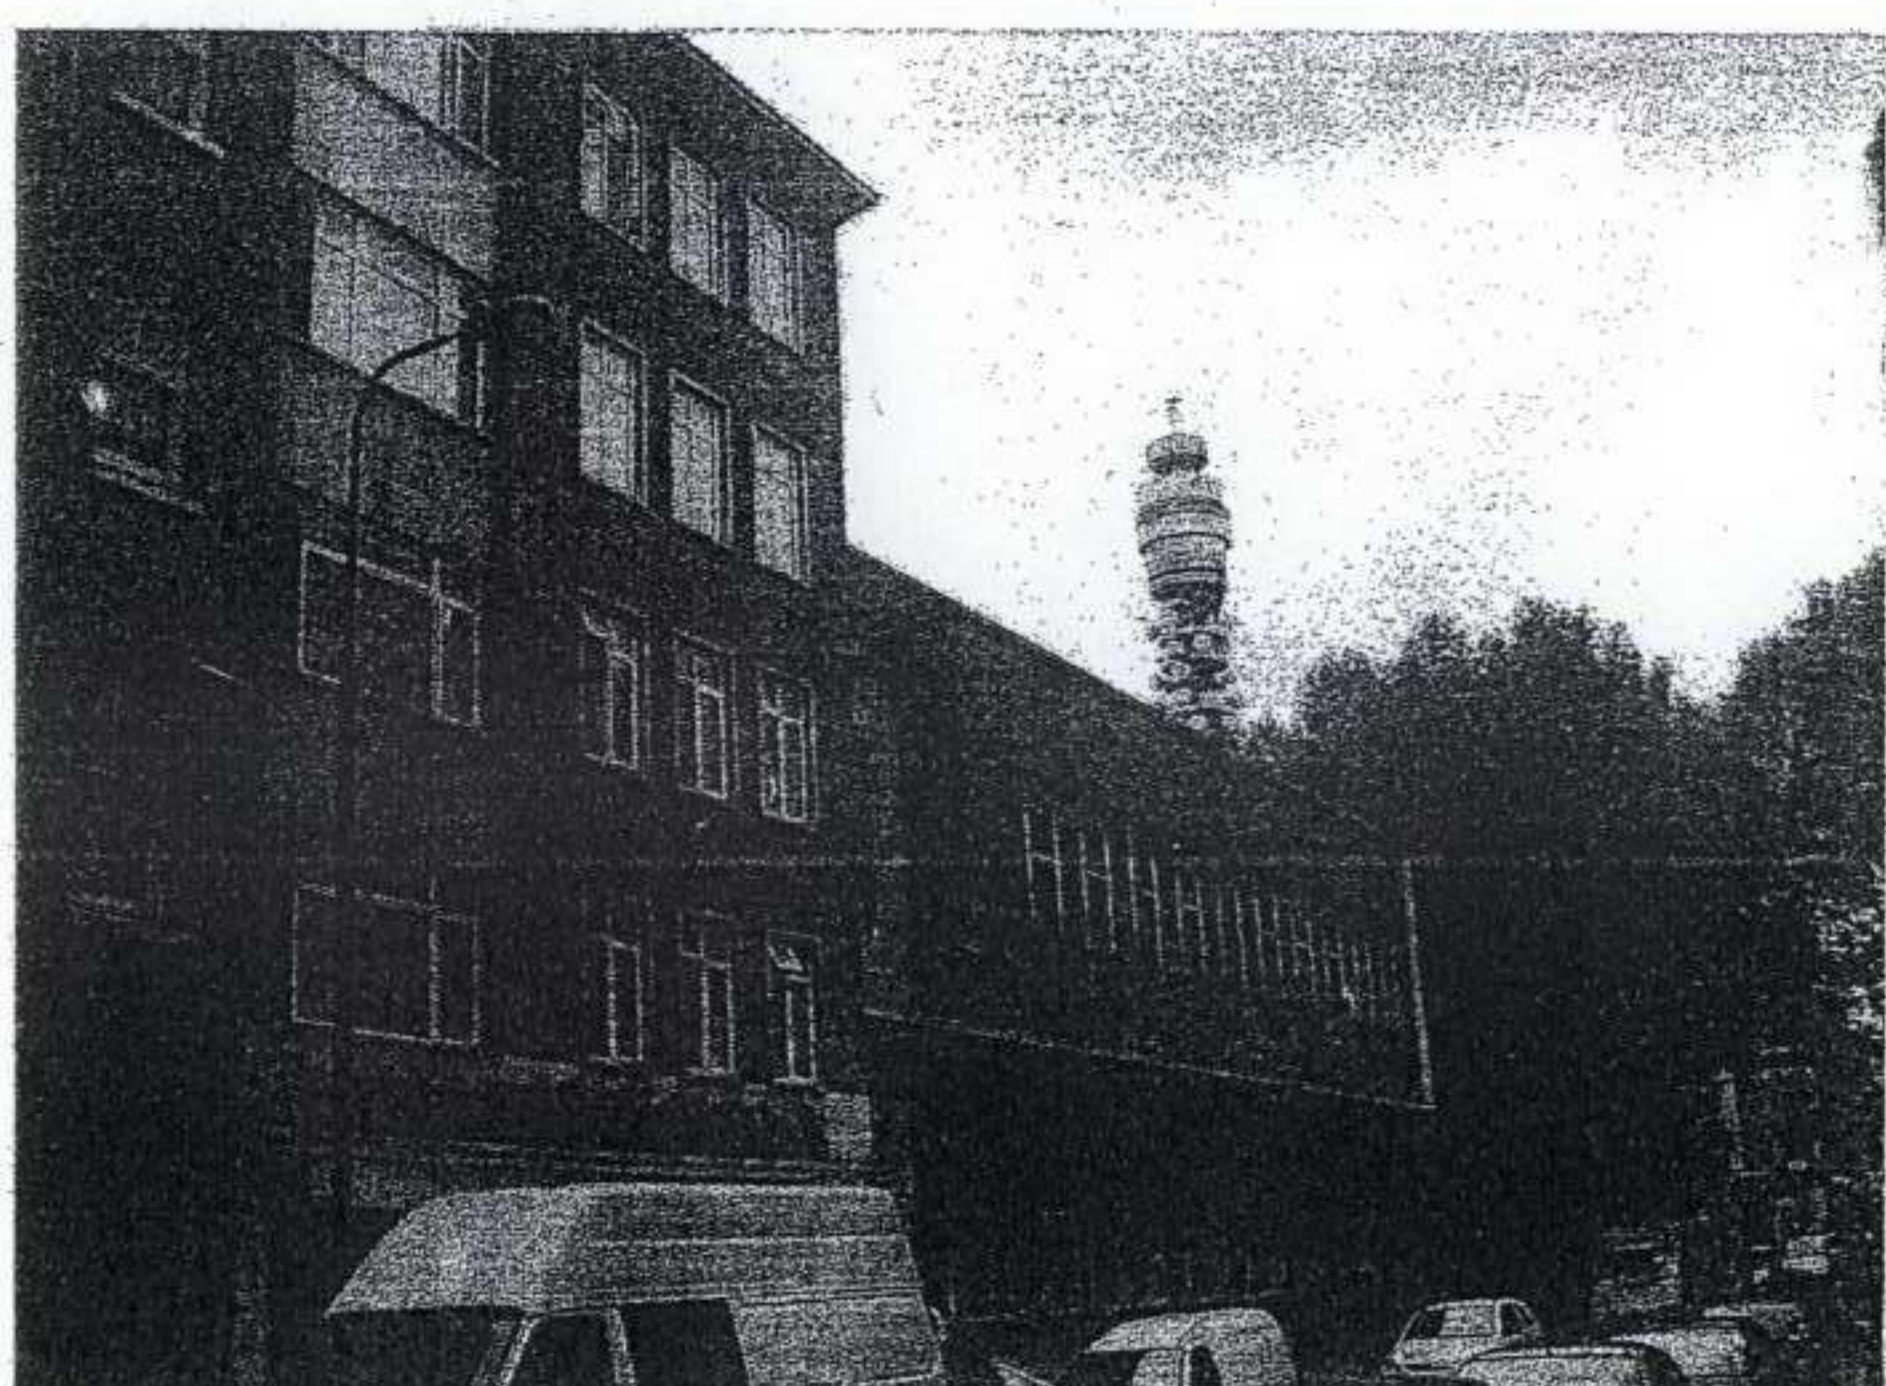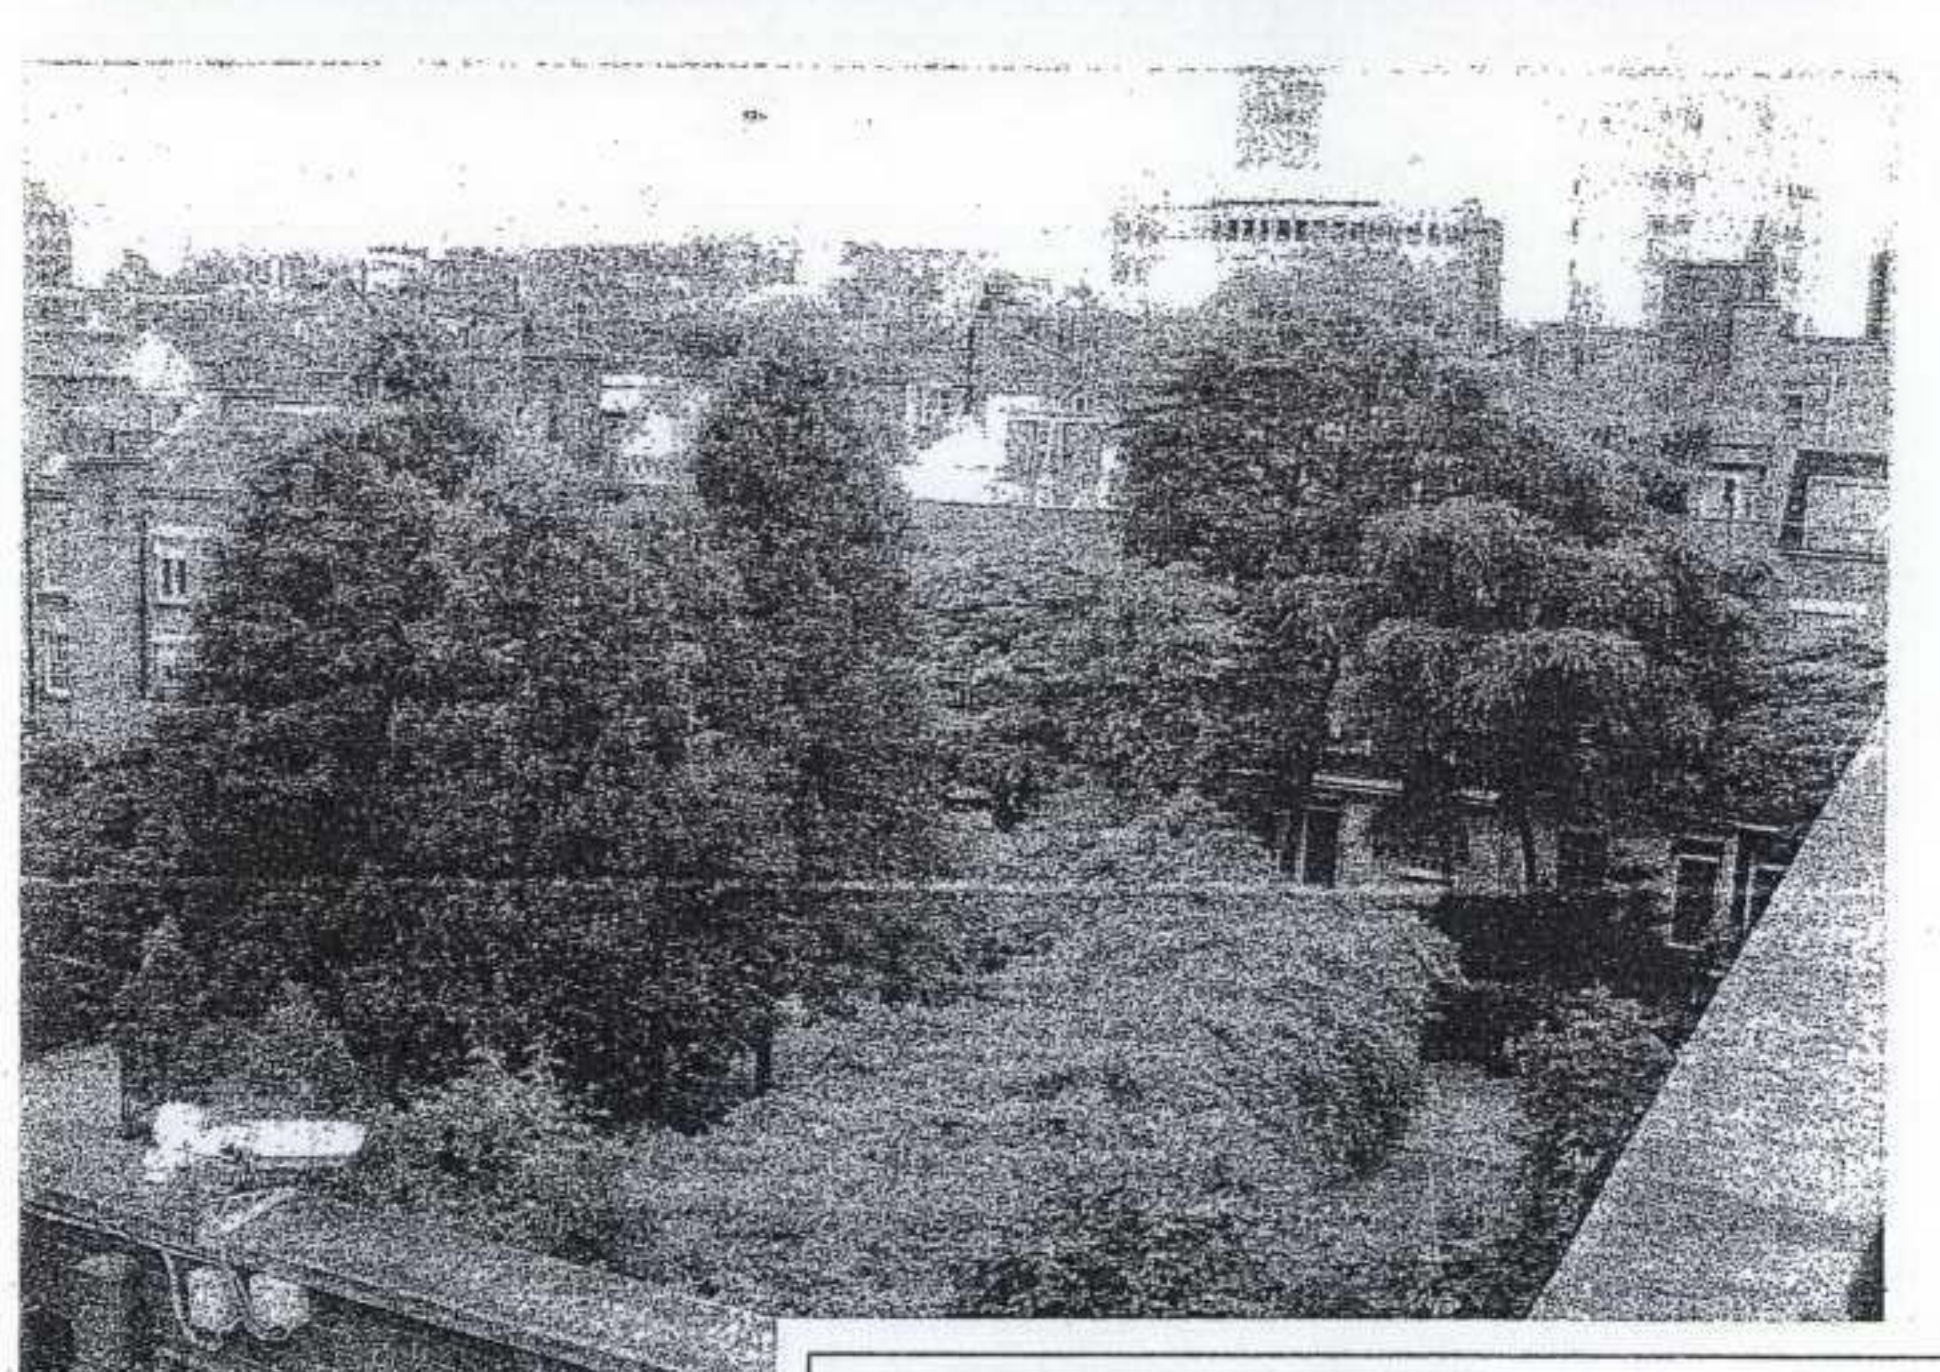

8

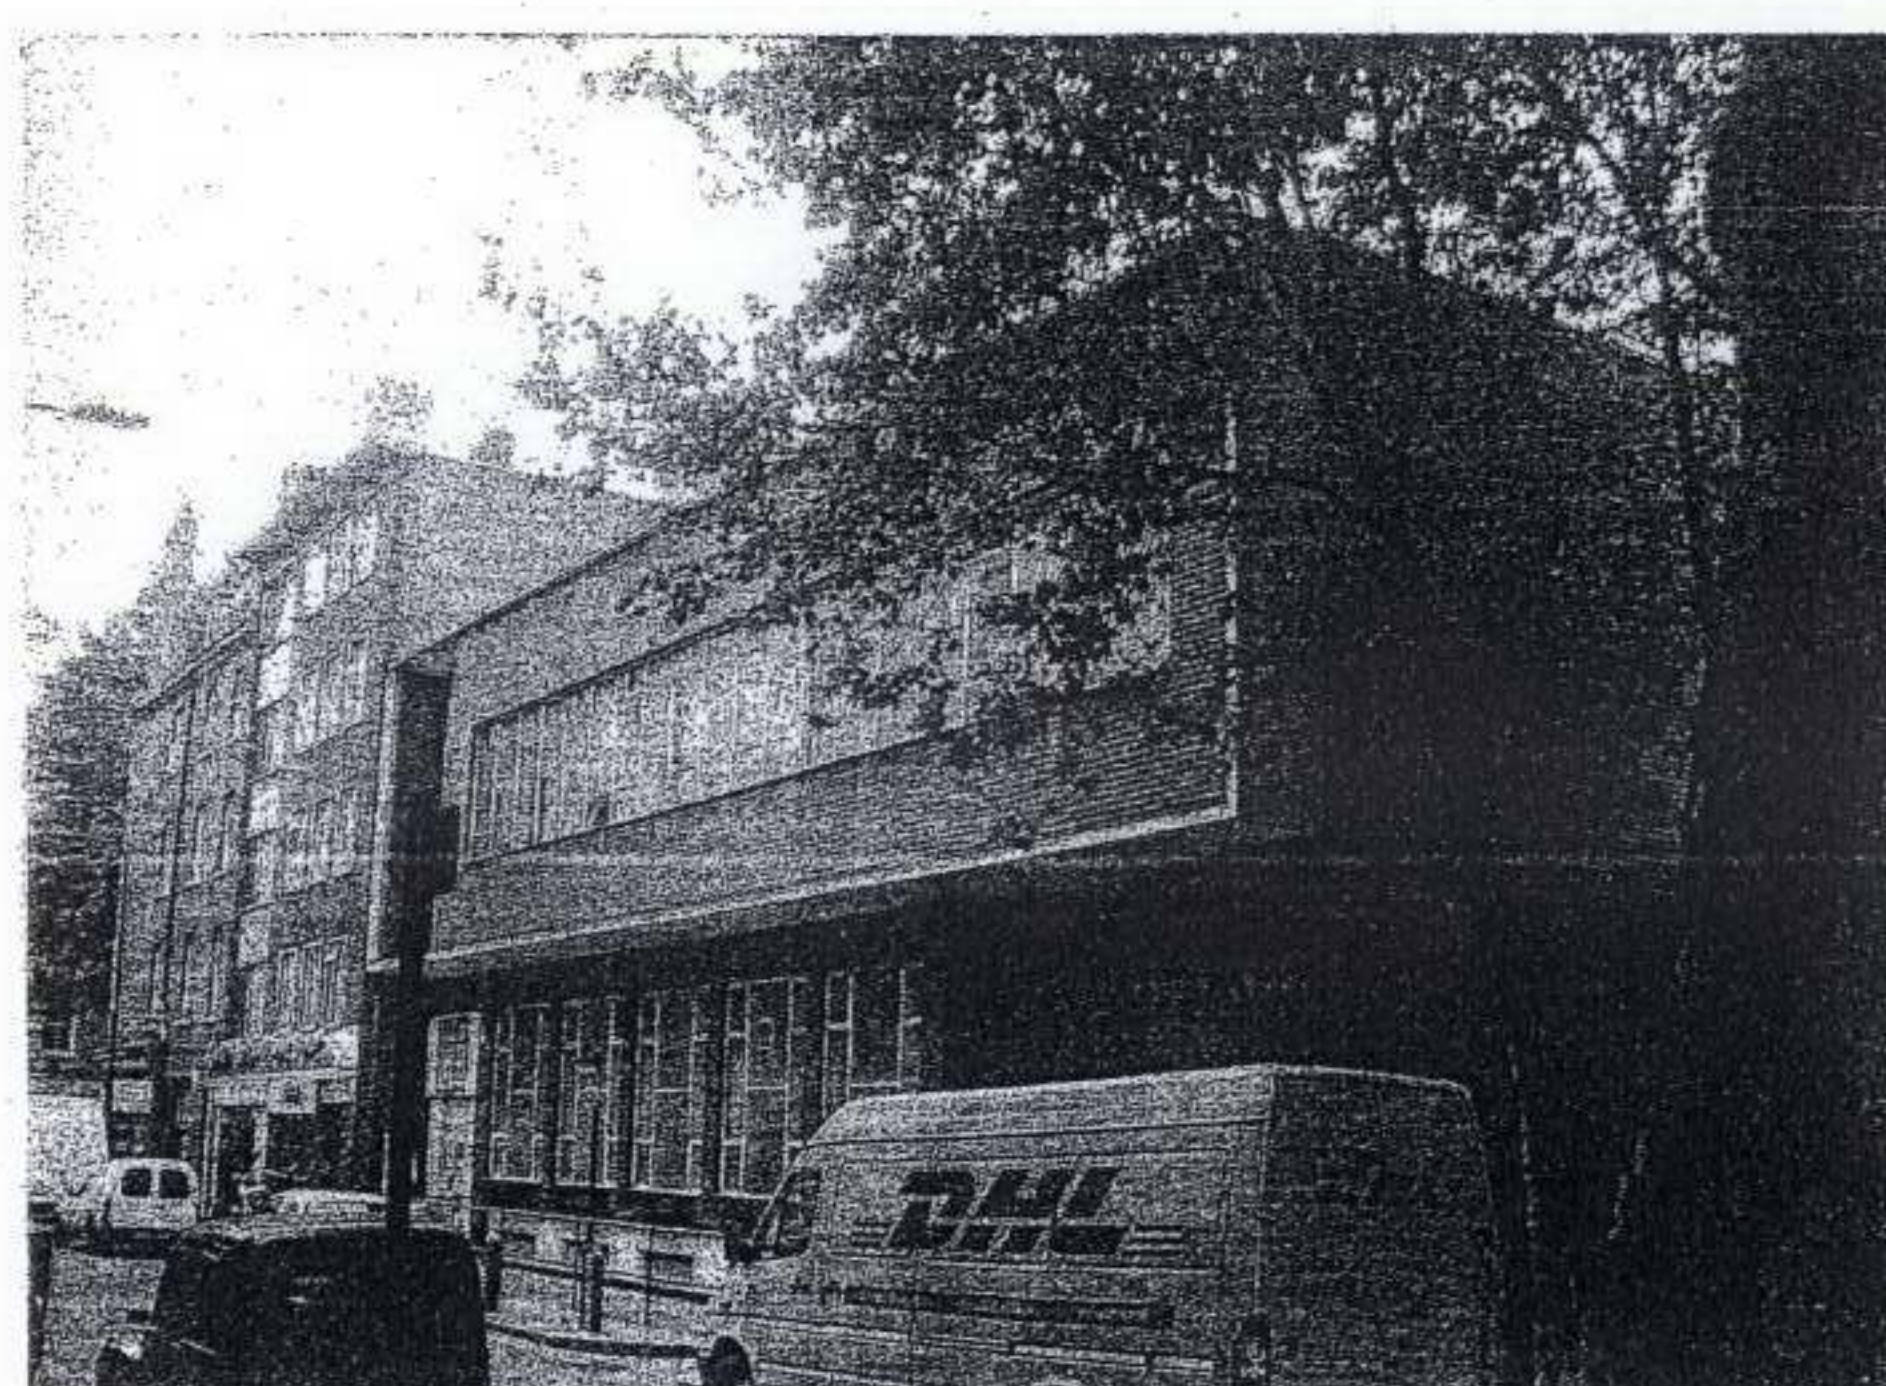

9

PROJECT:
7 - 15 WHITFIELD STREET
LONDON W1


TITLE:
PHOTO VIEW POINTS




ADZ Architects

One Bonny Street
London NW1 9PE
T: 020 7455 9029
F: 020 7424 0229
E: admin@adzarchitects.com


DWG:	DATE: SEP 07	SCALE:
PROJ No.: A07.58	DWG. No.: C4	REV. No.:

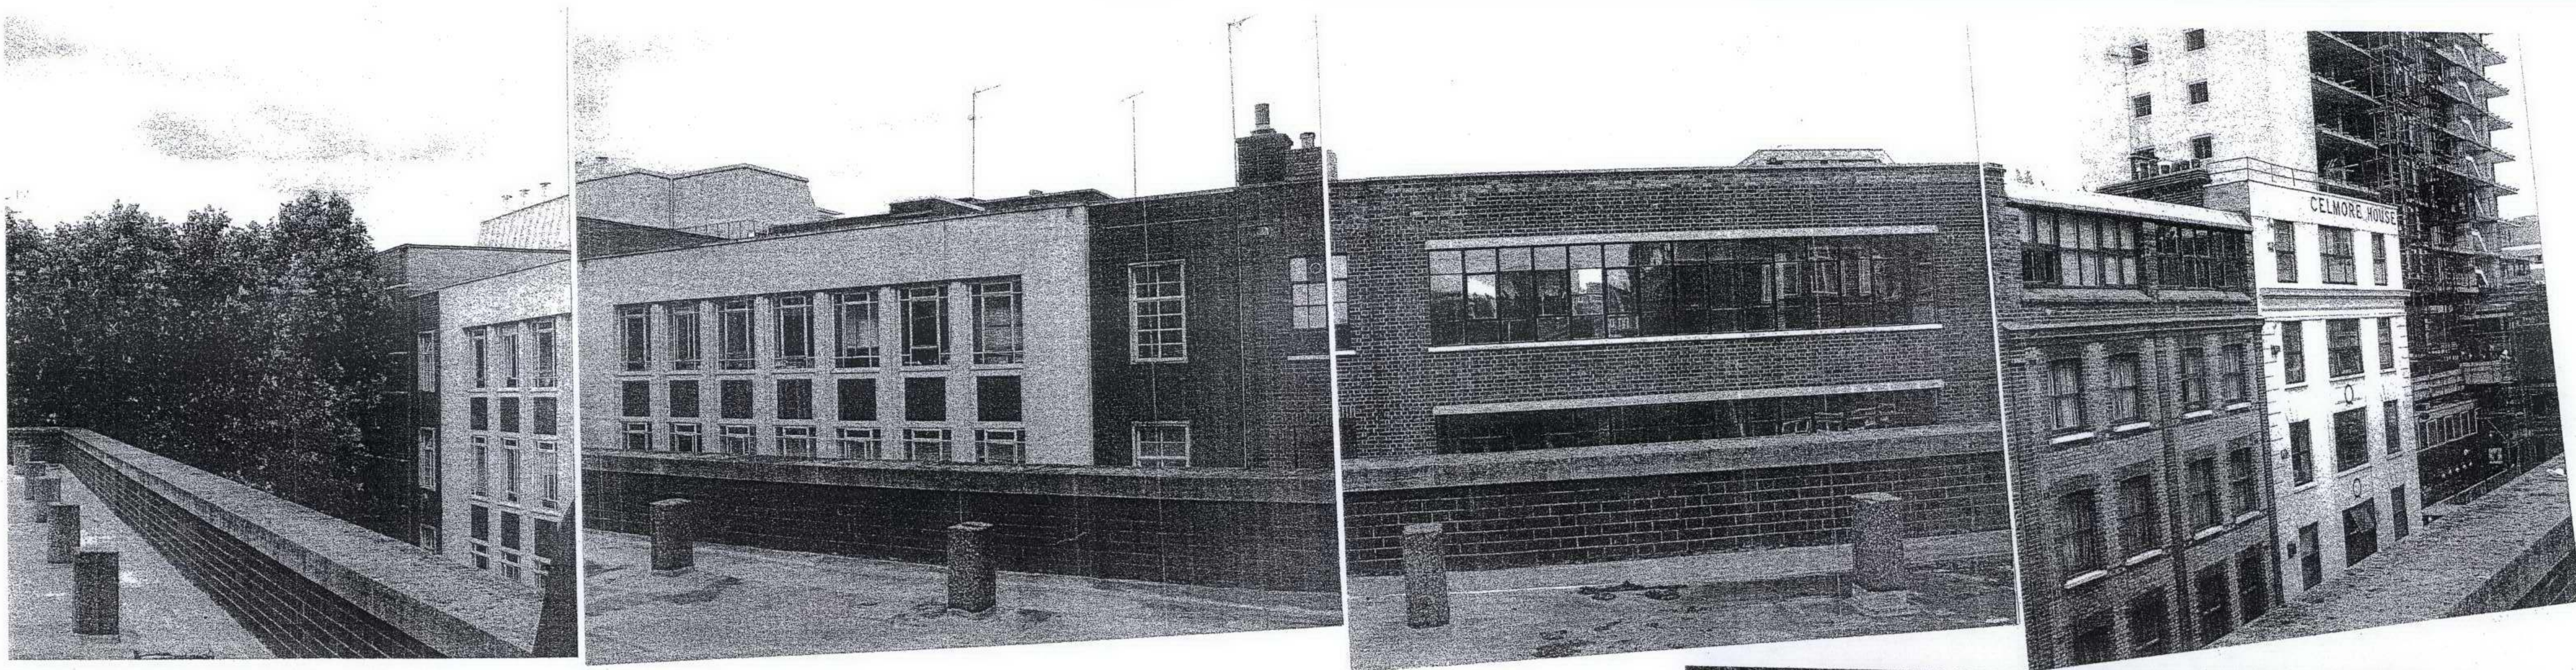

PANORAMIC HIGH LEVEL VIEW ALONG WHITFIELD STREET - EAST SIDE

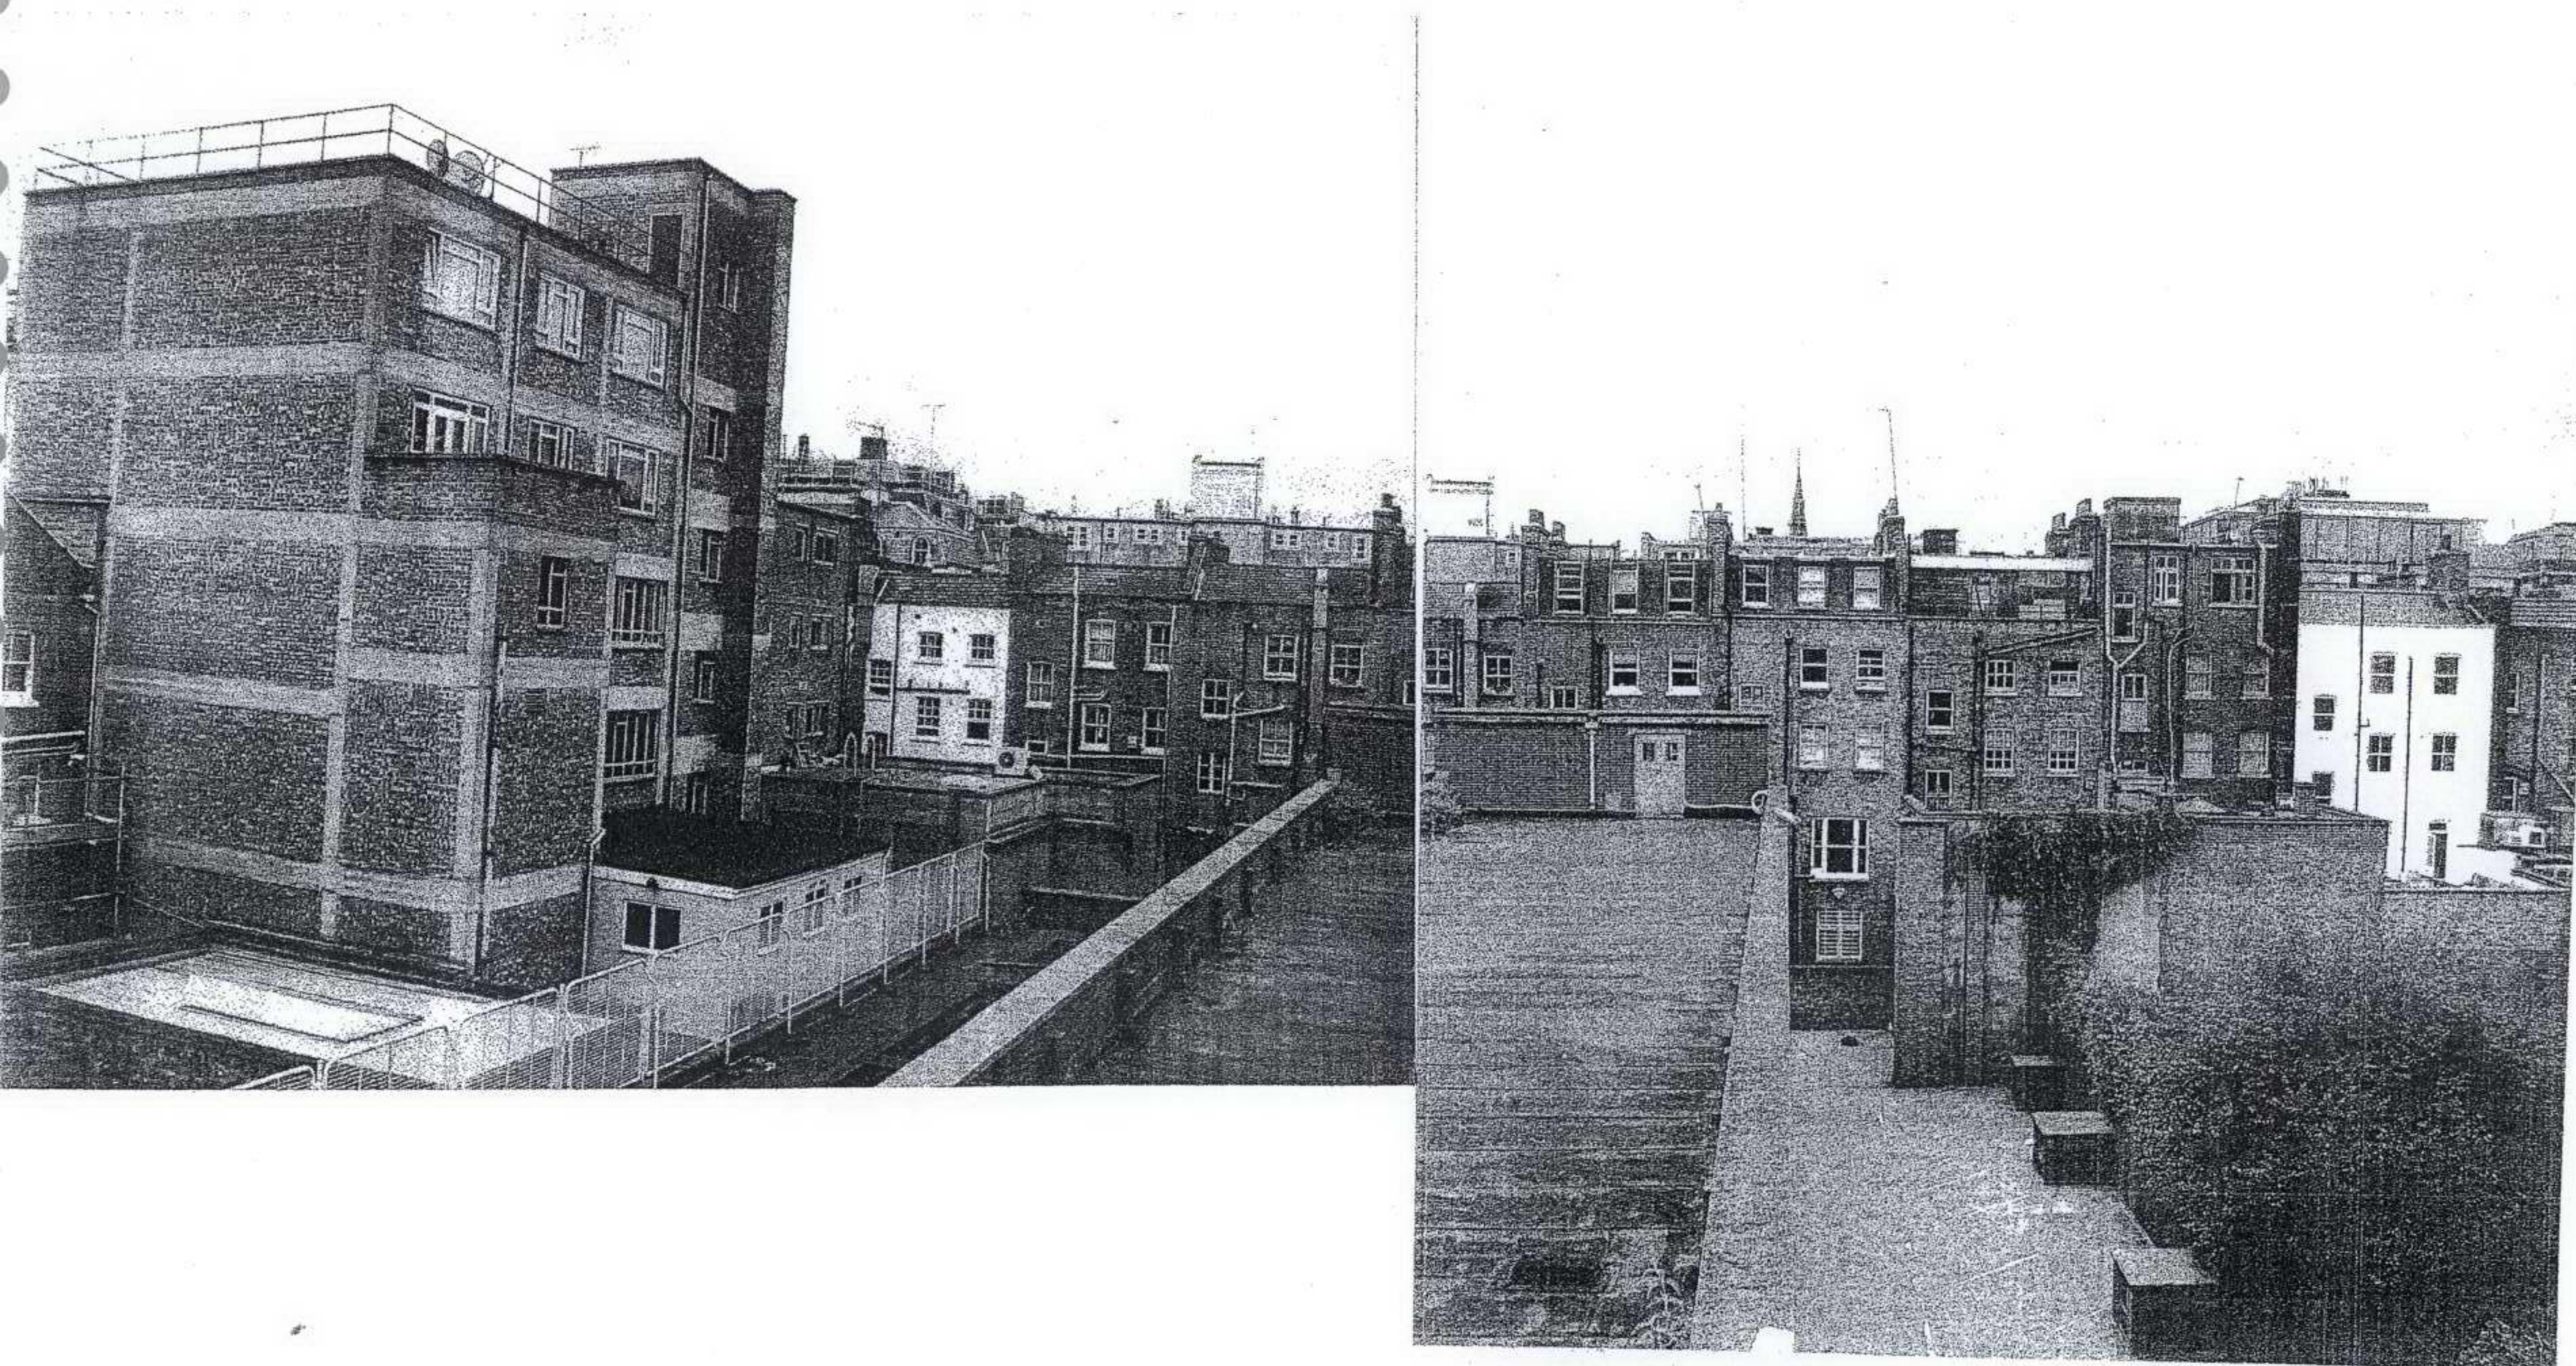

PANORAMIC HIGH LEVEL VIEW FROM SITE TO REAR OF WINDMILL STREET AND CHARLOTTE STREET

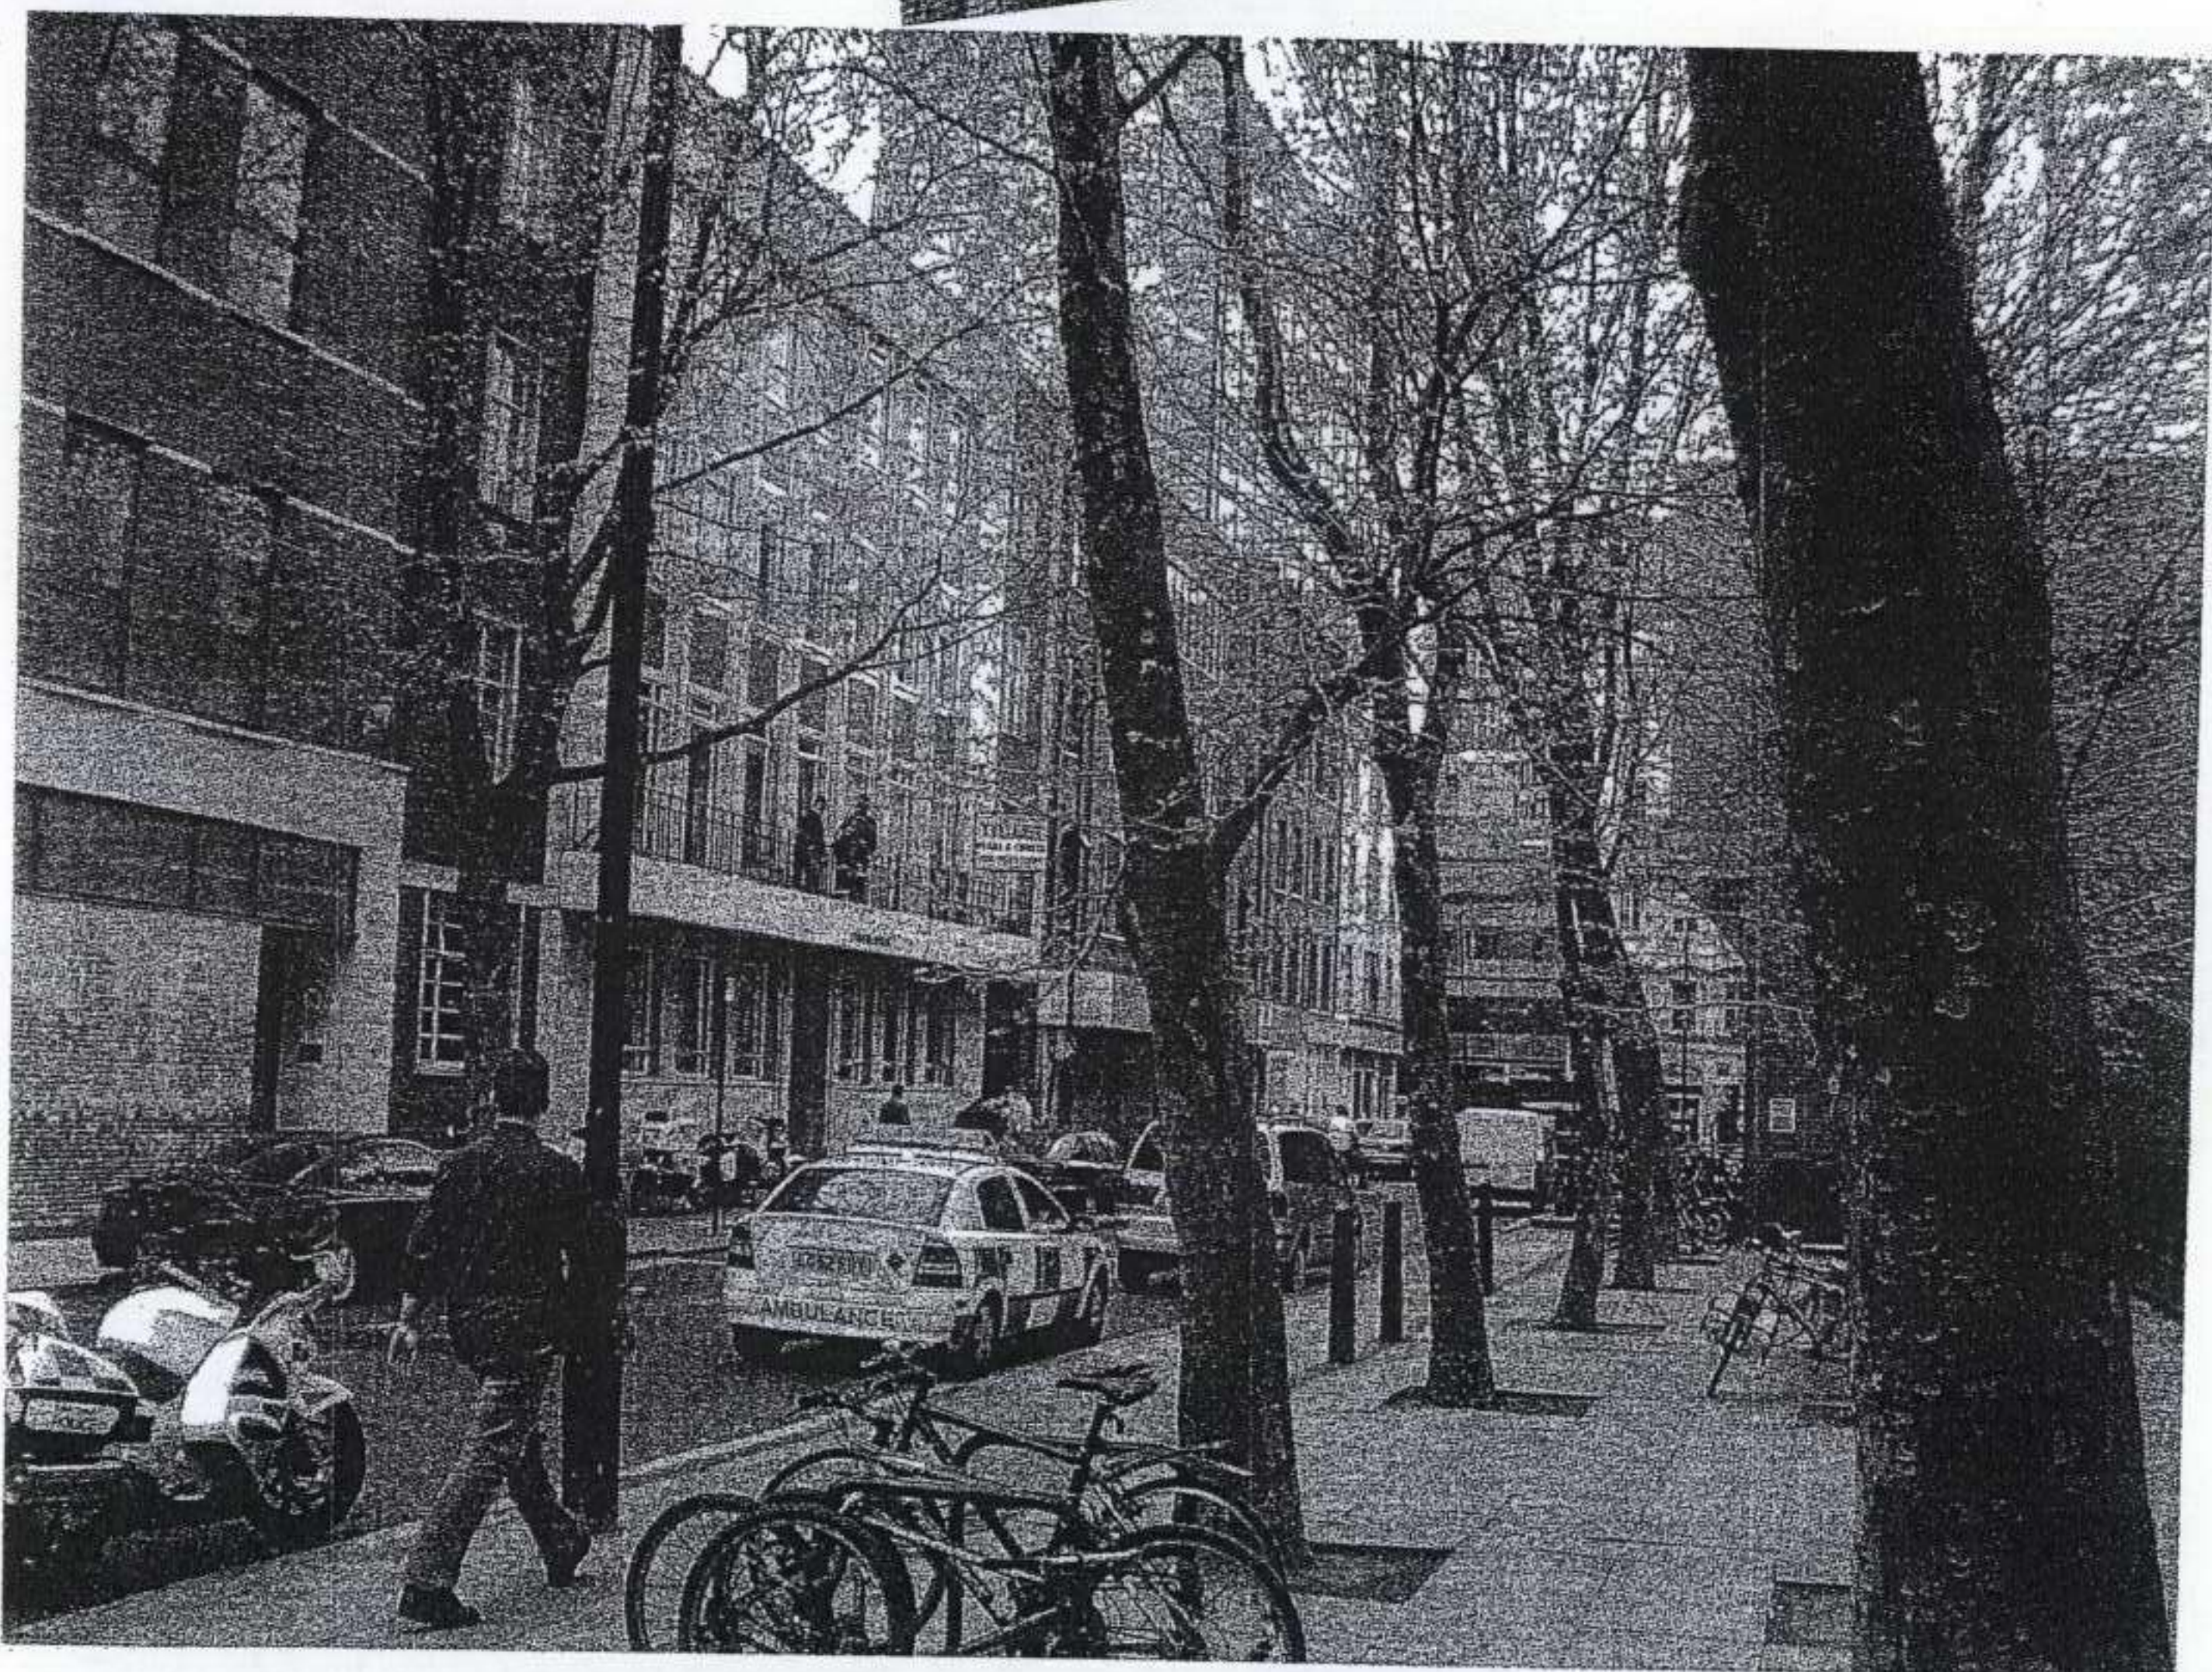

WHITFIELD STREET STREETScape
OPPOSITE SITE

PROJECT:
7 - 15 WHITFIELD STREET
LONDON W1

TITLE:
SITE CONTEXT PHOTOGRAPHS



One Bonny Street
London W11 5PE
T: 020 7485 9029
F: 020 7424 0229
E: admin@adzarchitects.com

ADZ Architects

CHKD:	DATE: SEP 07	SCALE:
PROJ No.: A07.58	DWG. No.: C5	REV. No.:

CHARLOTTE

STREET

WINDMILL STREET

GOODGE STREET

WHITFIELD

STREET

GOLVILLE PLACE



CELMORE HOUSE	2	4	6 - 10	GALILEO	12 - 14	KIRKMAN HOUSE	16 - 24	BRITISH TRANSPORT POLICE	26	28	17
31	RENDER	BRICK & RENDER	BRICK	BRICK	PORTLAND STONE	BRICK & STONE	RENDER	BRICK	BRICK	BRICK	

PROJECT:
7 - 15 WHITFIELD STREET
LONDON W1


TITLE:
CONTEXT PLAN




ADZ Architects

One Bonny Street
London W11 1PE
T: 020 7485 9029
F: 020 7424 0229
E: admin@adzarchitects.com

DATE: SEP 07	SCALE: 1:200 @ A1
PROJ No.: A07.58	DWG. No.: CP.01
REV. No.:	

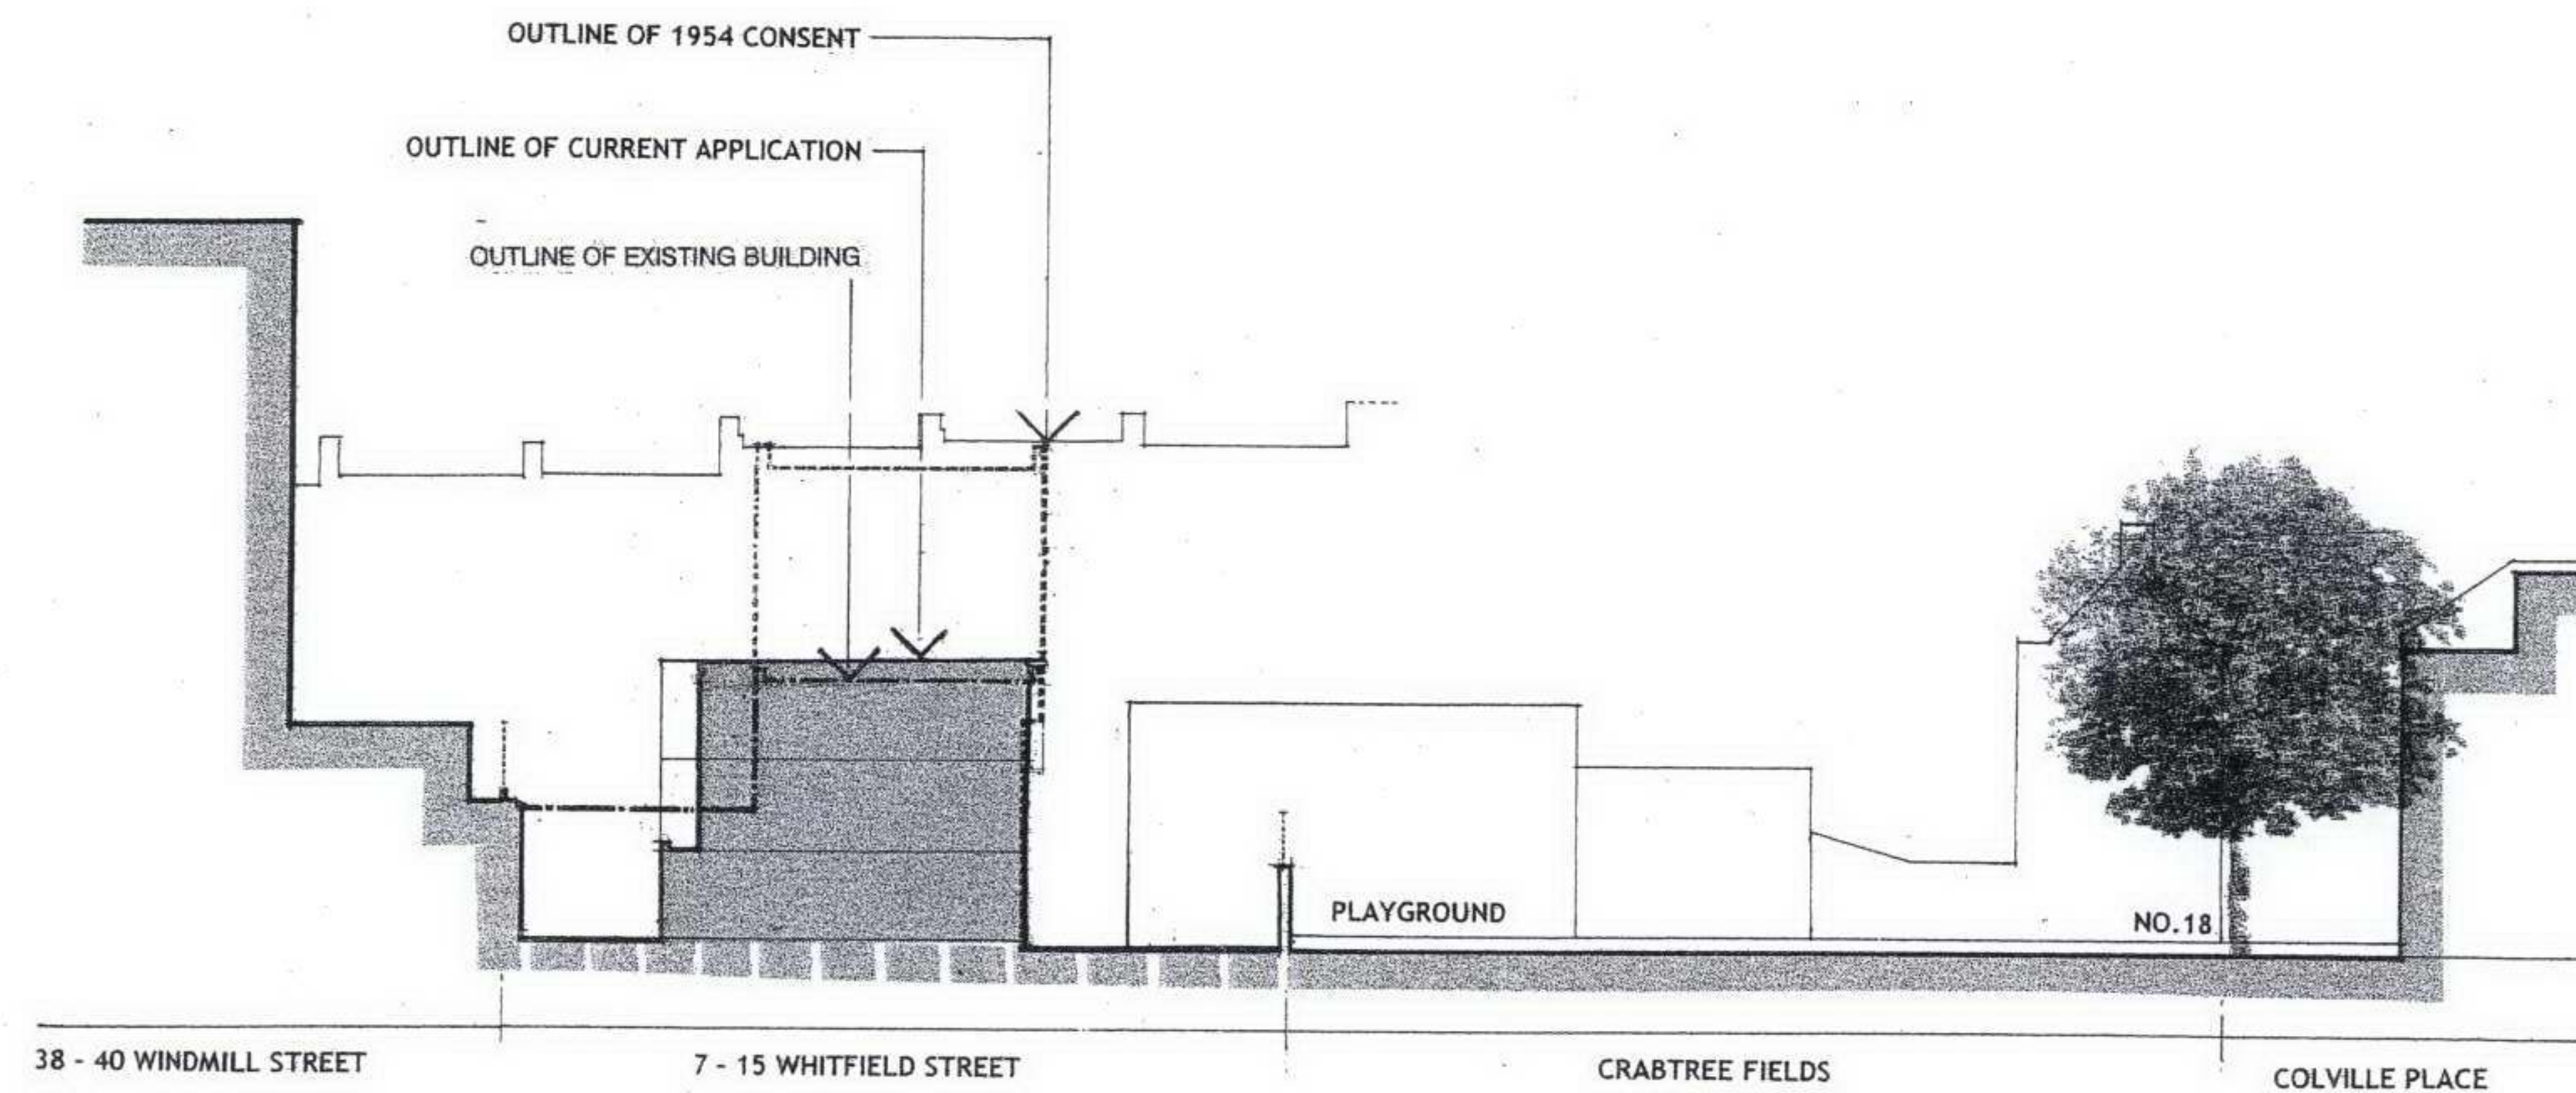

SECTION AA

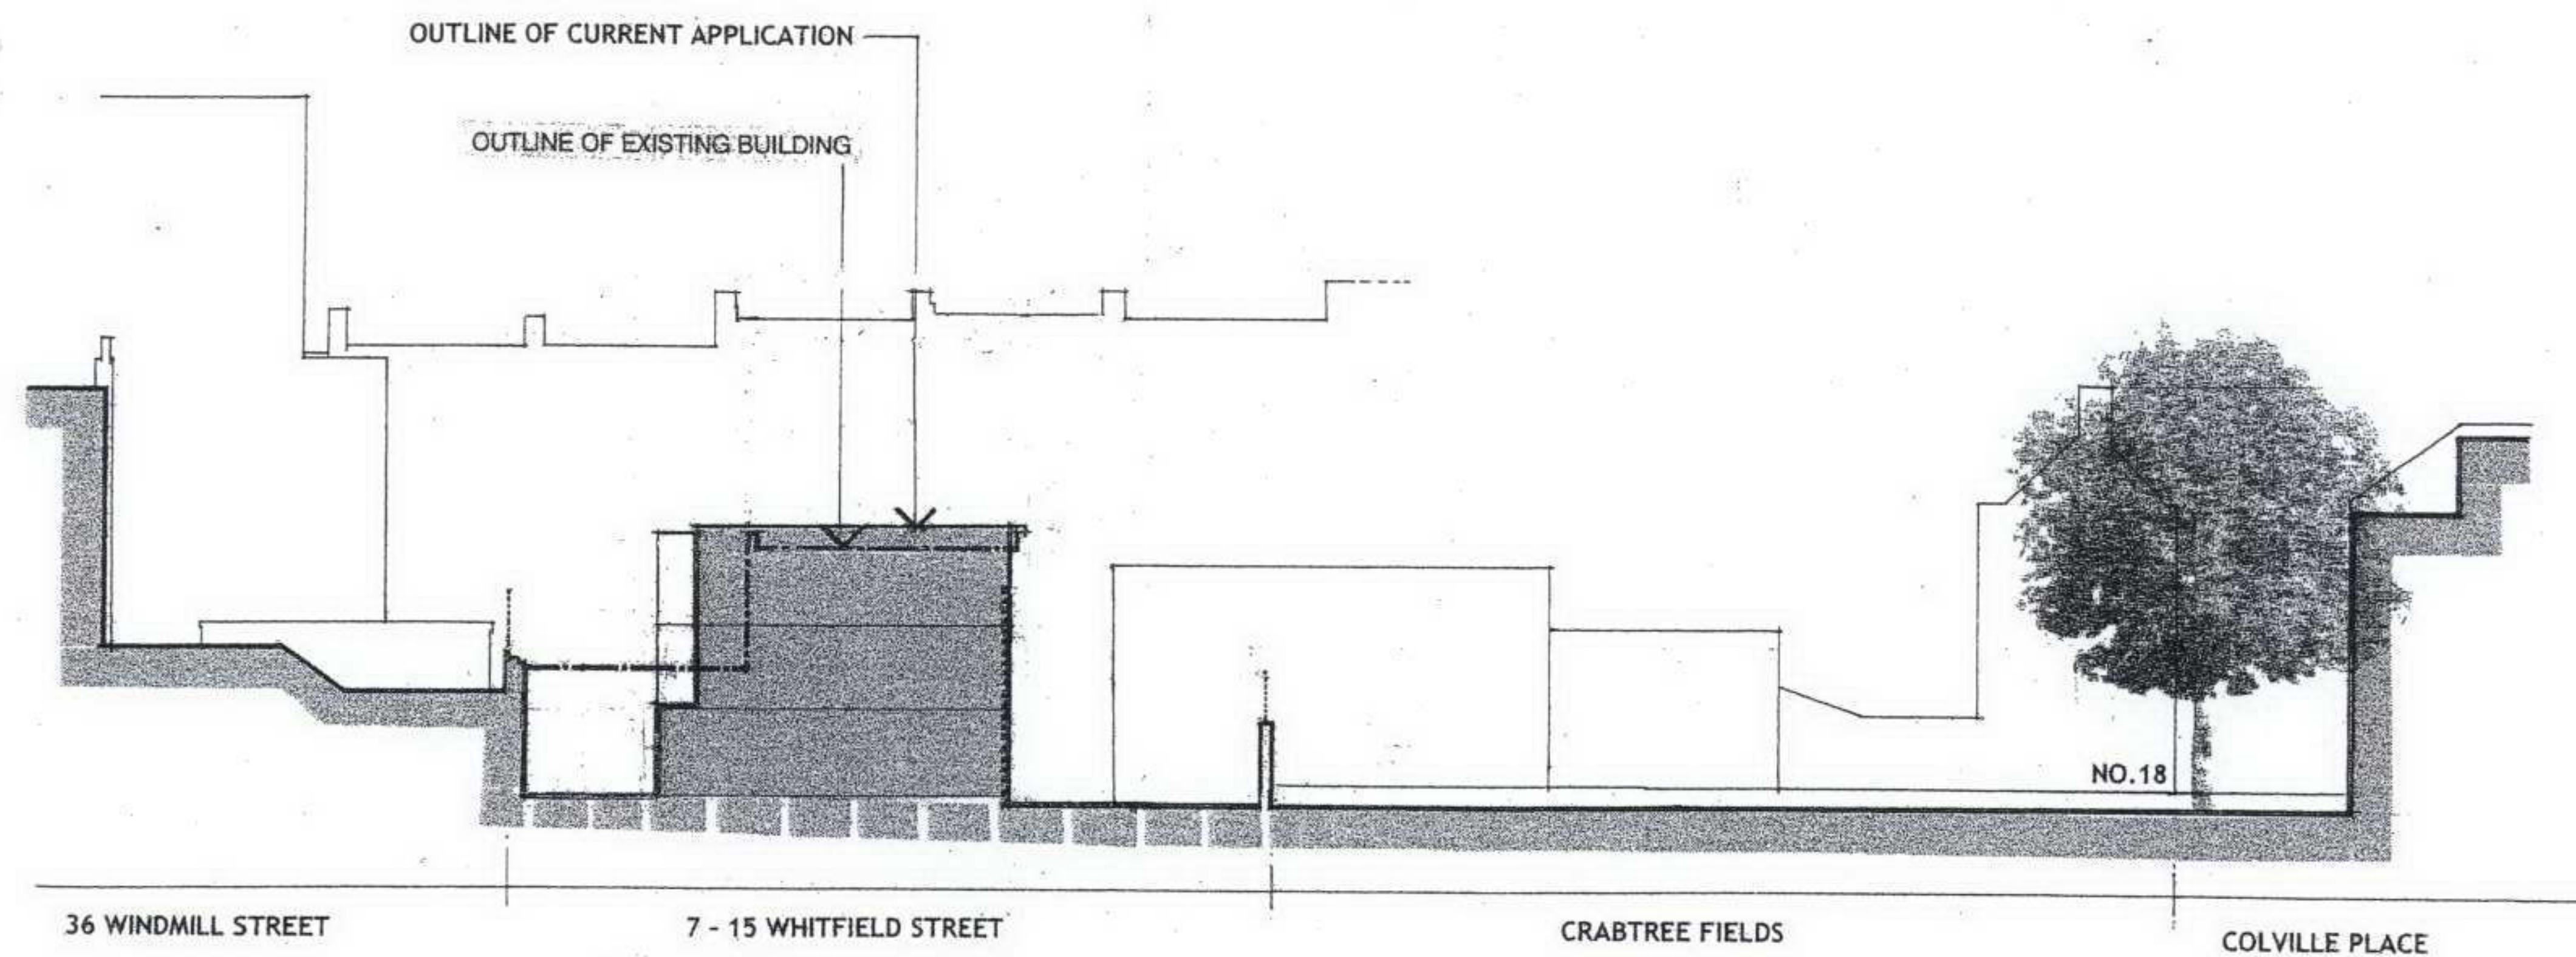

SECTION BB



PROJECT: 7 - 15 WHITFIELD STREET LONDON W1		
TITLE: COMPARATIVE SITE SECTIONS		



ADZ Architects

One Bonny Street
London W11 9PE
T : 020 7485 9029
F : 020 7424 0229
E : admin@adzarchitects.com

CHRD:	DATE: SEP 07	SCALE: 1:200 @ A1
PROJ No.: A07.58	DWG. No.: CP.02	REV. No.:

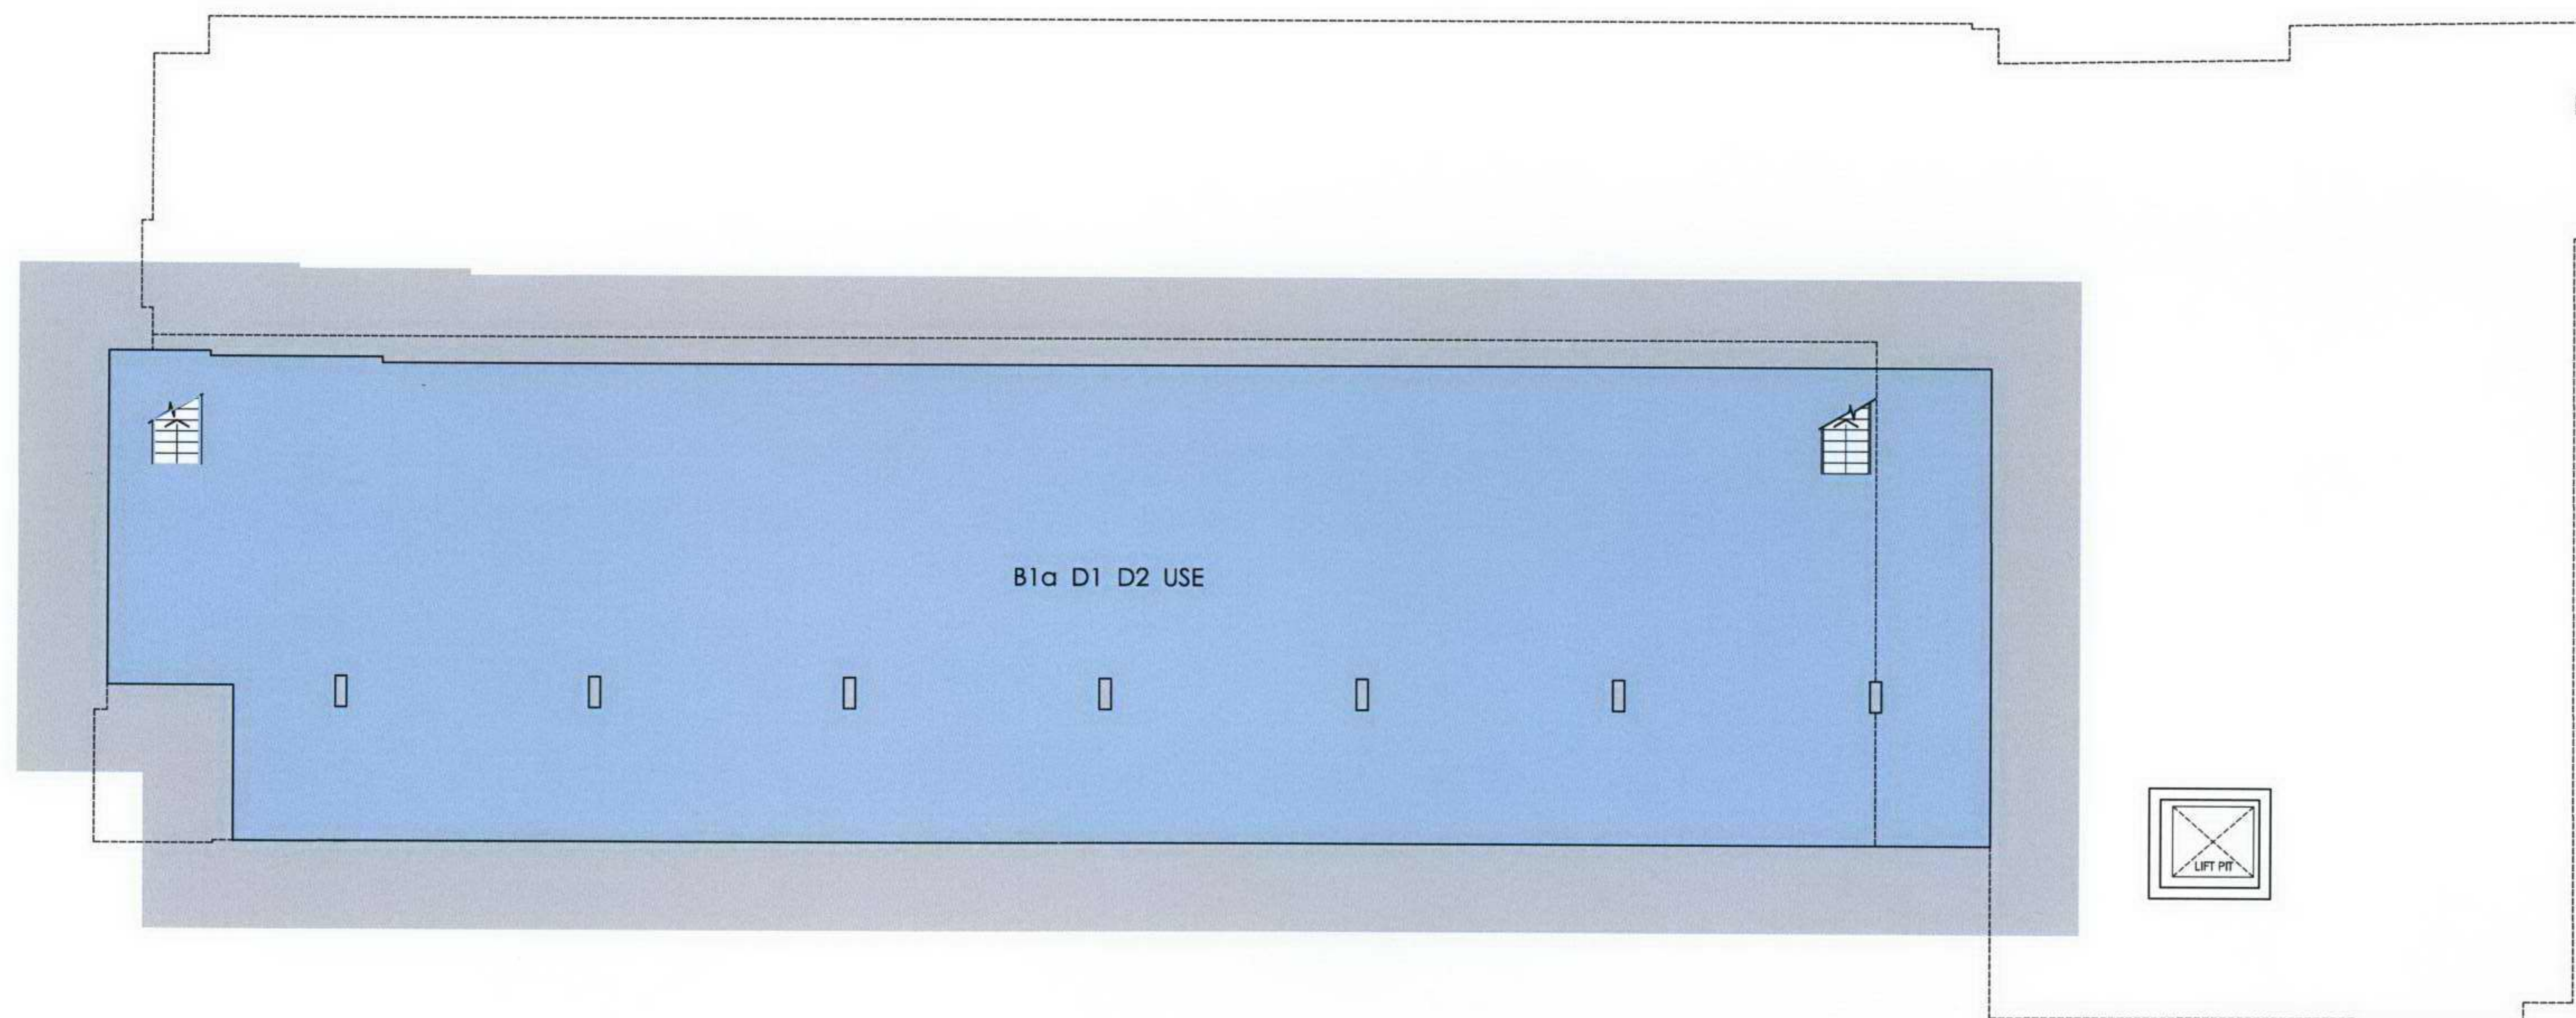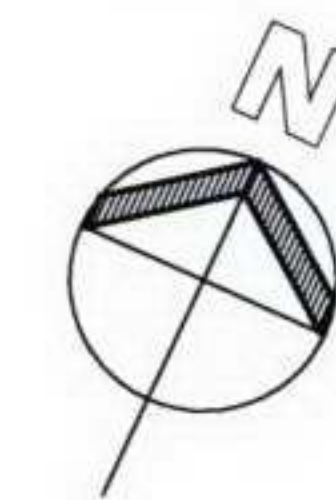


PROJECT:
7 - 15 WHITFIELD STREET LONDON W1
TITLE:
BASEMENT PLAN



One Bonny Street
London NW1 9PE
T : 020 7485 8029
F : 020 7424 0229
E : admin@adzarchitects.com

ADZ Architects

CHD:	DATE:	SCALE:
	SEP 07	1 : 100 @ A1
PROJ No.:	DWG. No.:	REV. No.:
A07.58	P.01	

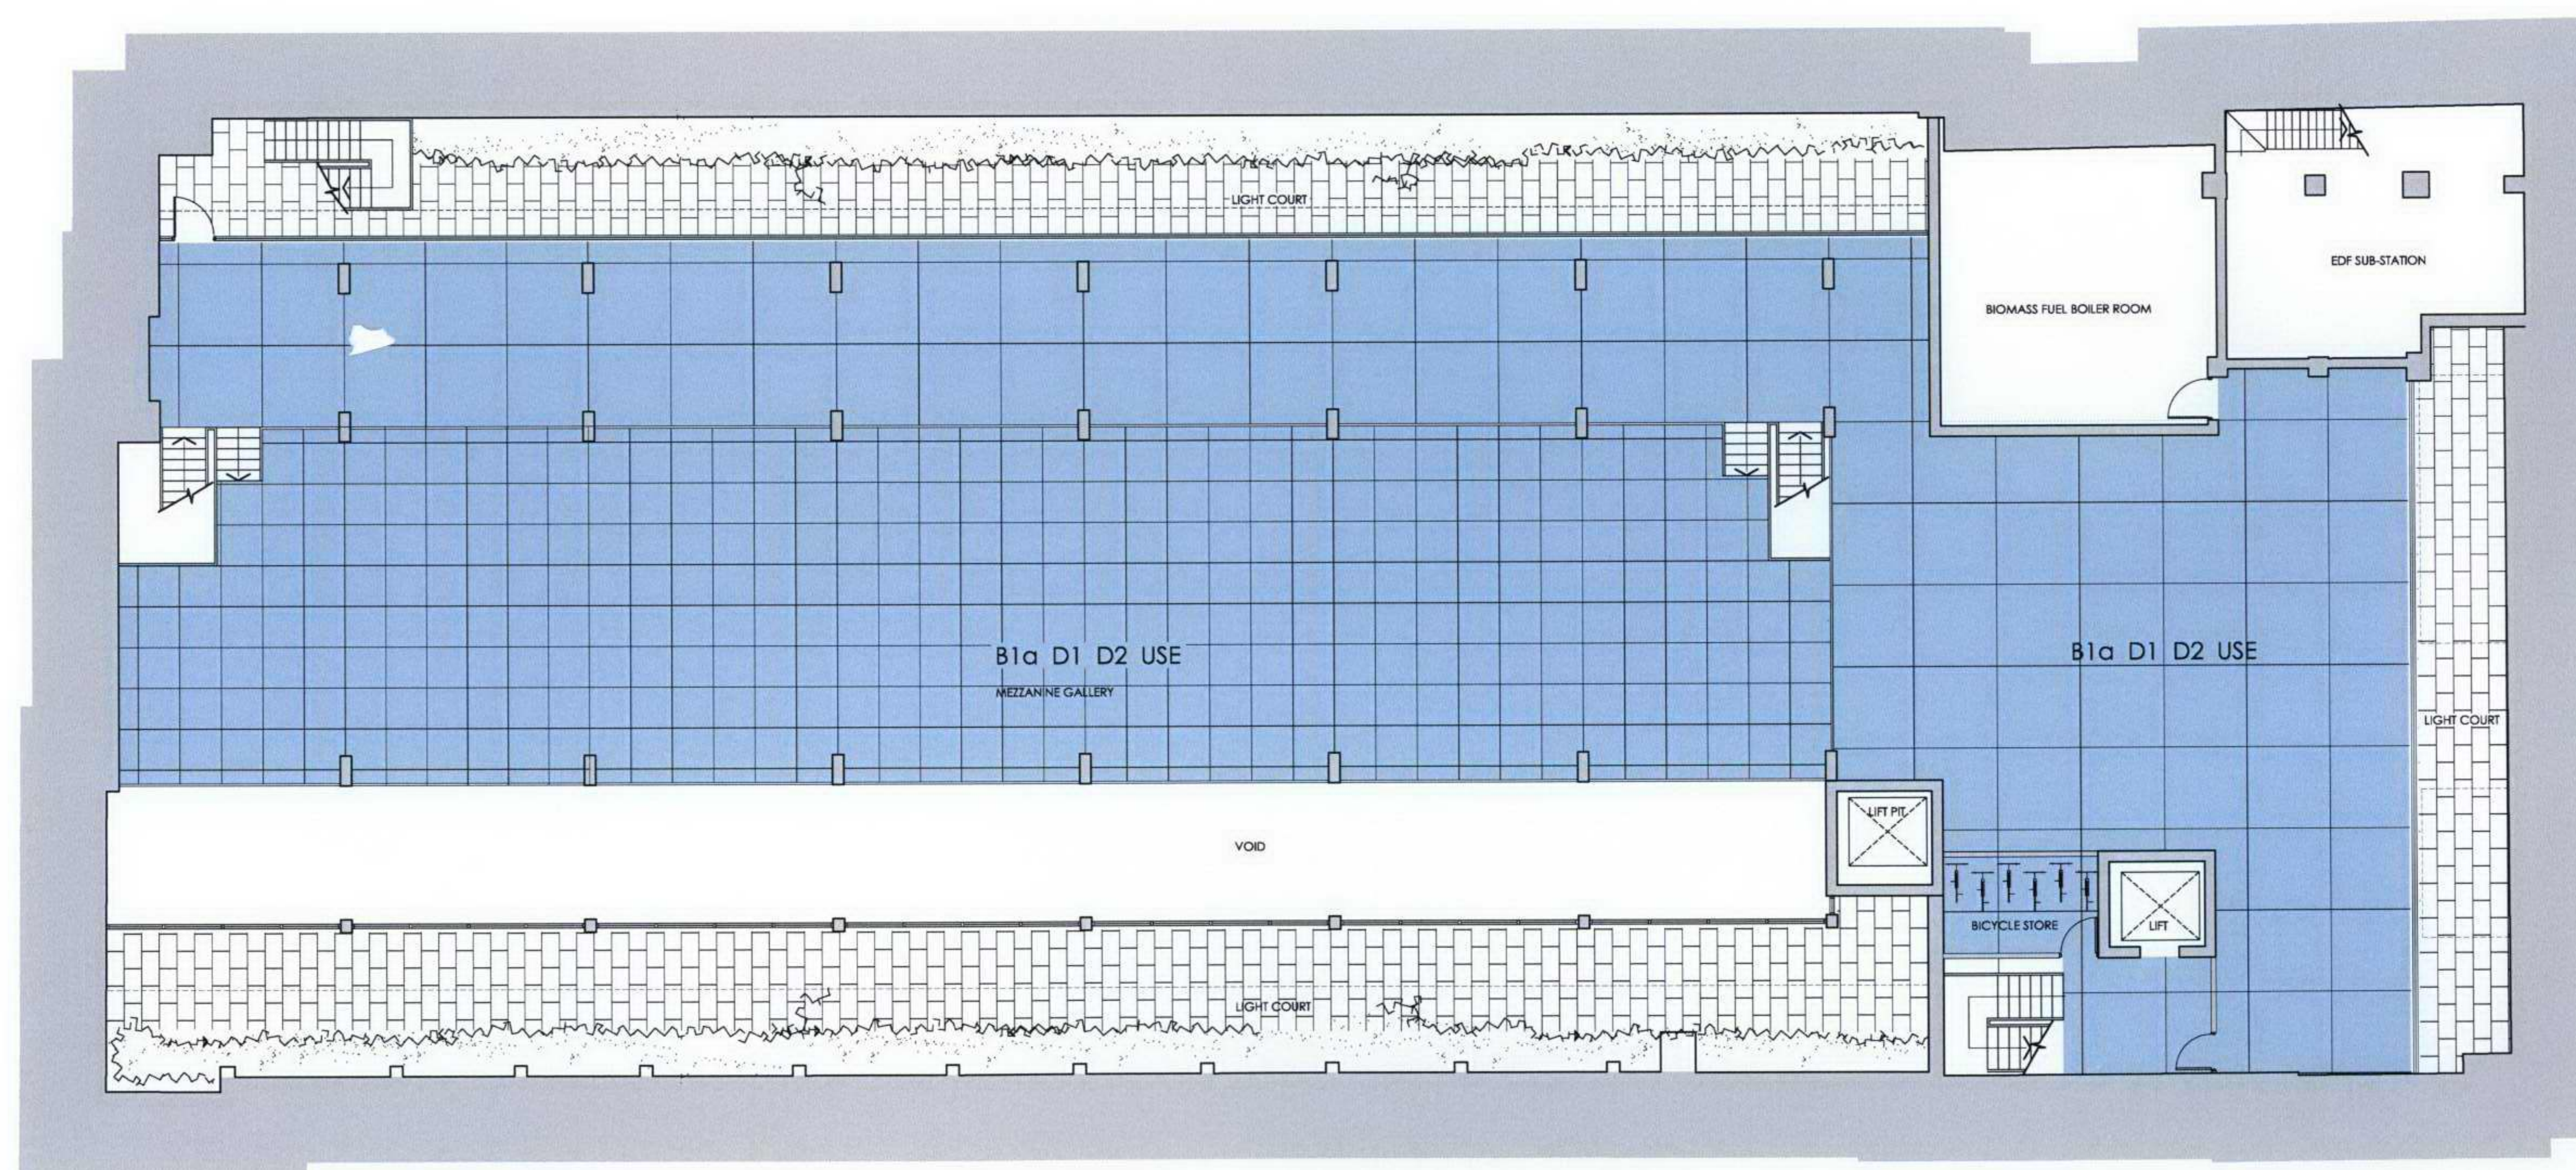


PROJECT:
7 - 15 WHITFIELD STREET LONDON W1
TITLE:
LOWER GROUND FLOOR PLAN



ADZ Architects

One Bonny Street
London NW1 5PE
T: 020 7485 9029
F: 020 7424 0229
E: admin@adzarchitects.com

CHKD:	DATE: SEP 07	SCALE: 1:100 @ A1
PROJ No.: A07.58	DWG. No.: P.02	REV. No.:

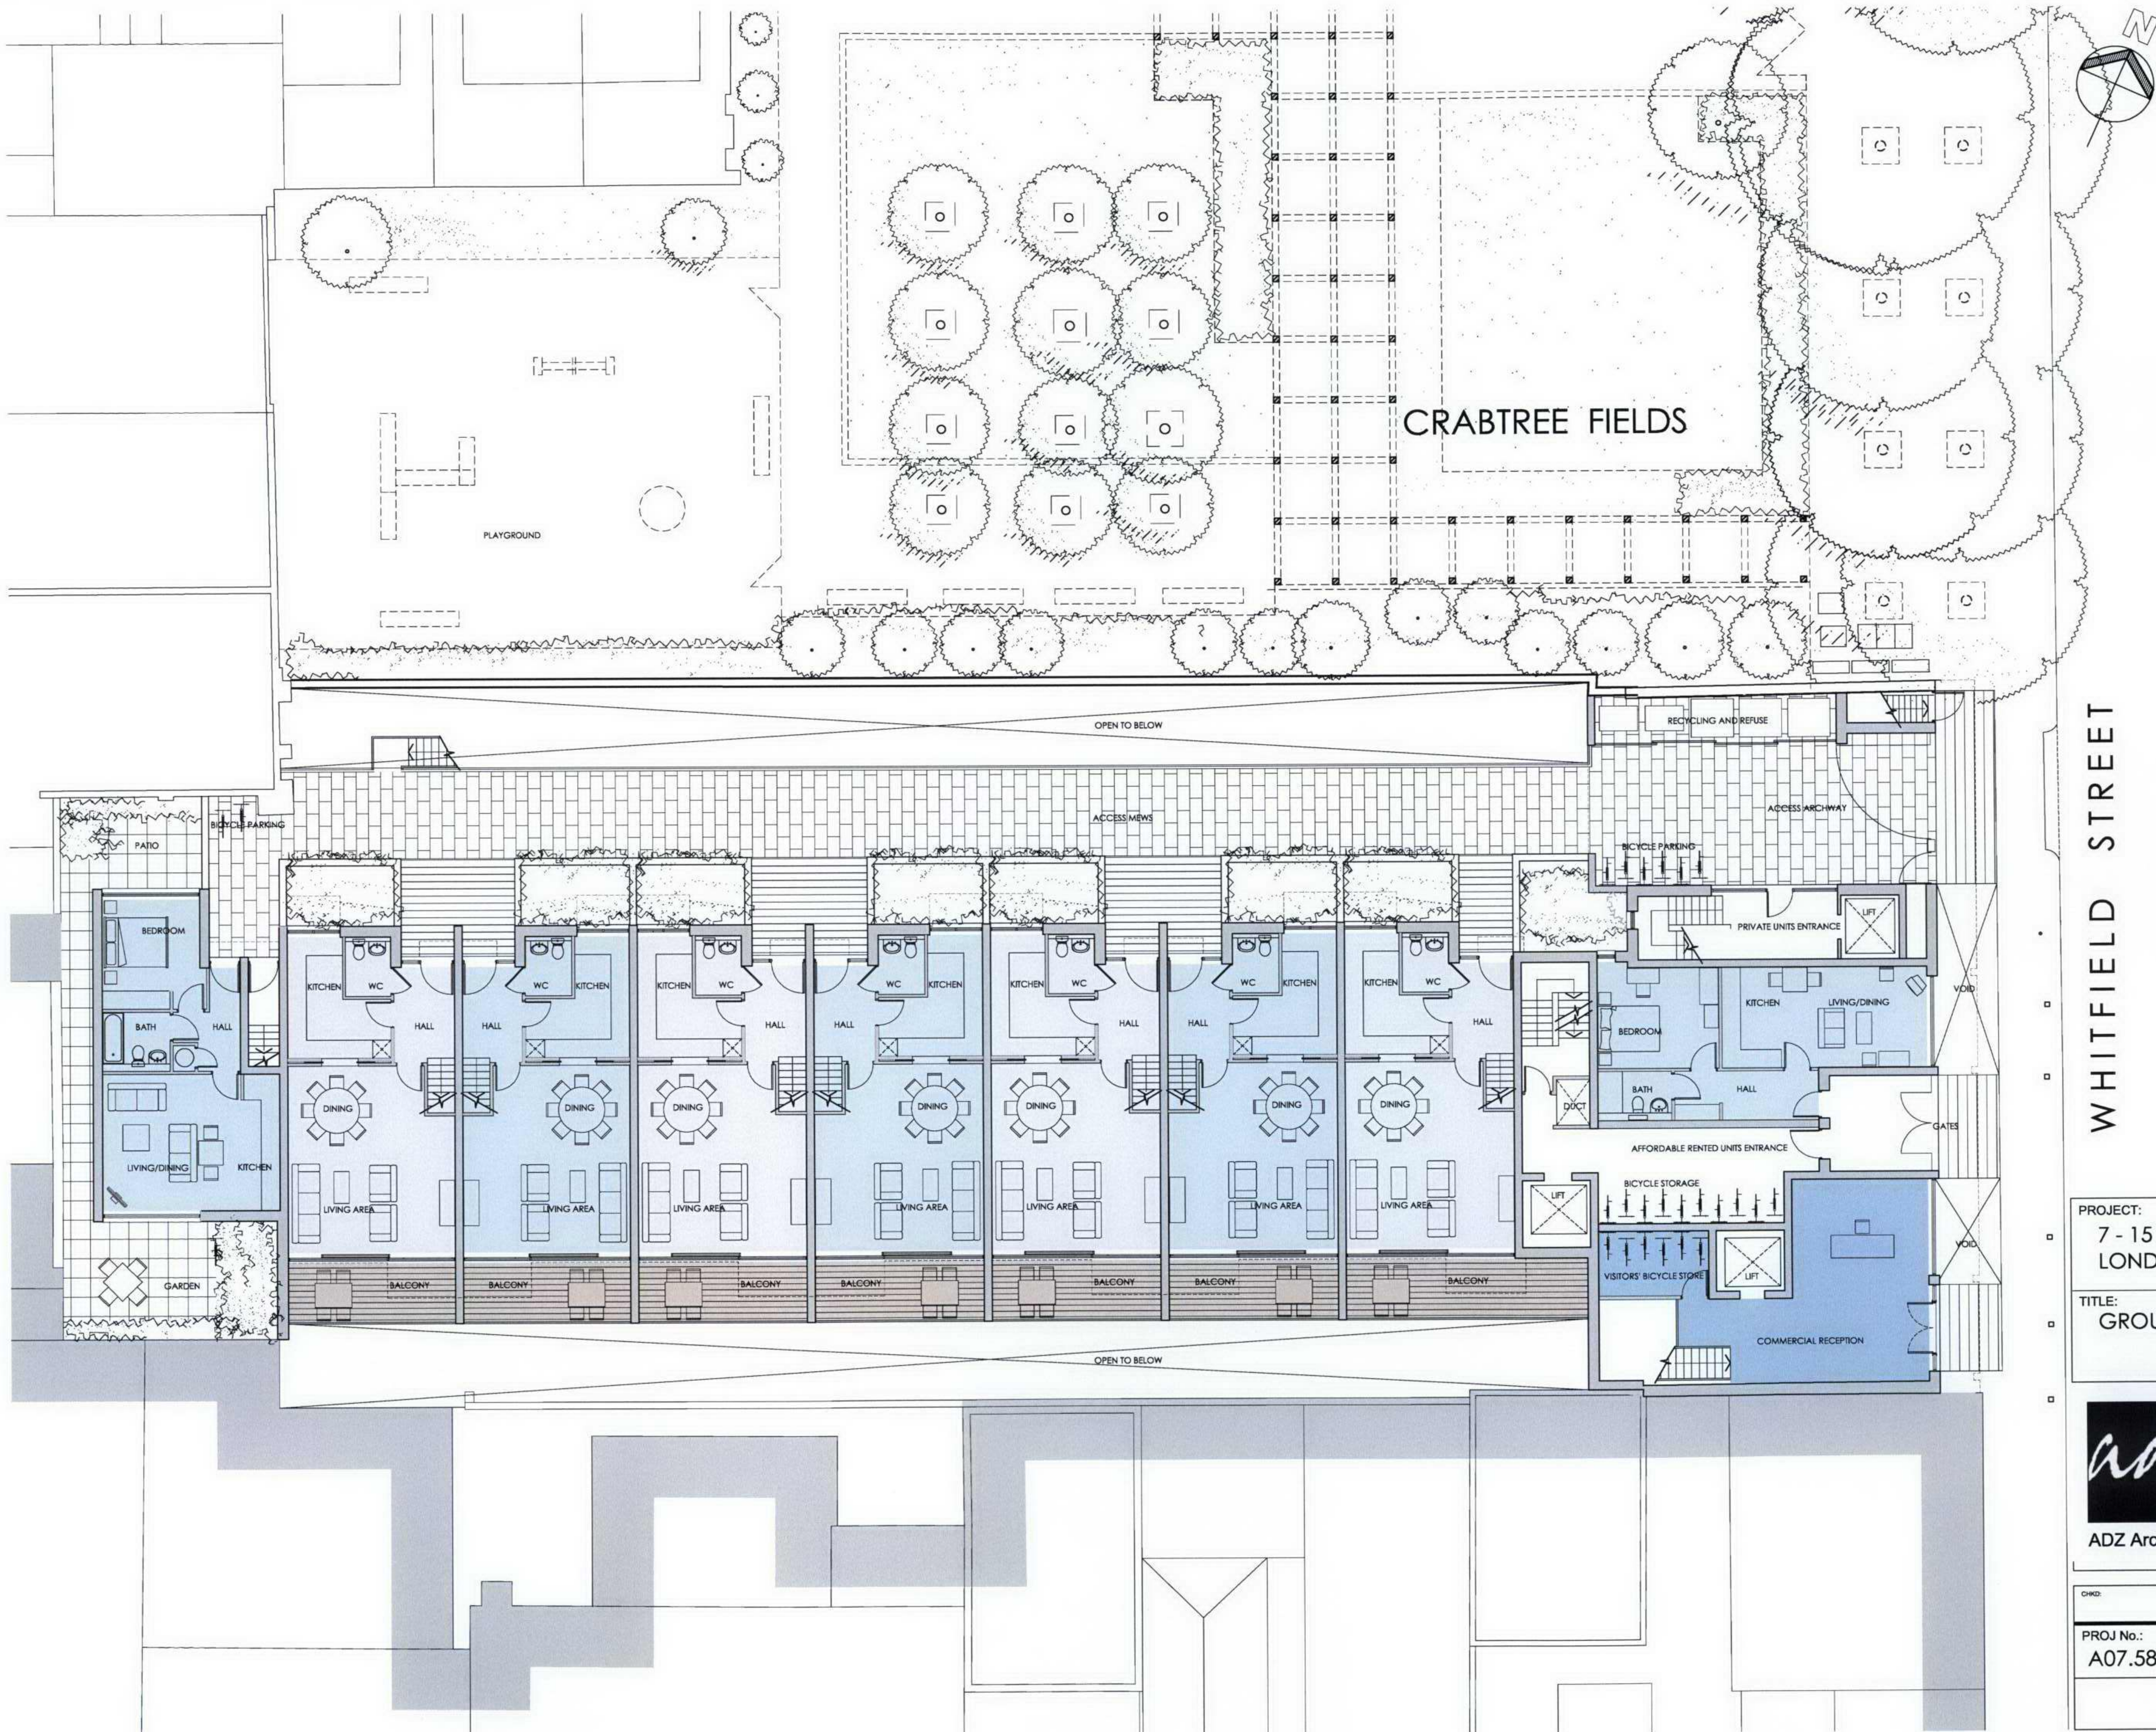

WHITFIELD STREET

PROJECT:
7 - 15 WHITFIELD STREET
LONDON W1

TITLE:
GROUND FLOOR PLAN



One Bonny Street
London NW1 9PE
T : 020 7485 9029
F : 020 7424 0229
E : admin@adzarchitects.com

ADZ Architects

CHKD:	DATE: SEP 07	SCALE: 1:100 @ A1
PROJ No.: A07.58	DWG. No.: P.03	REV. No.: