



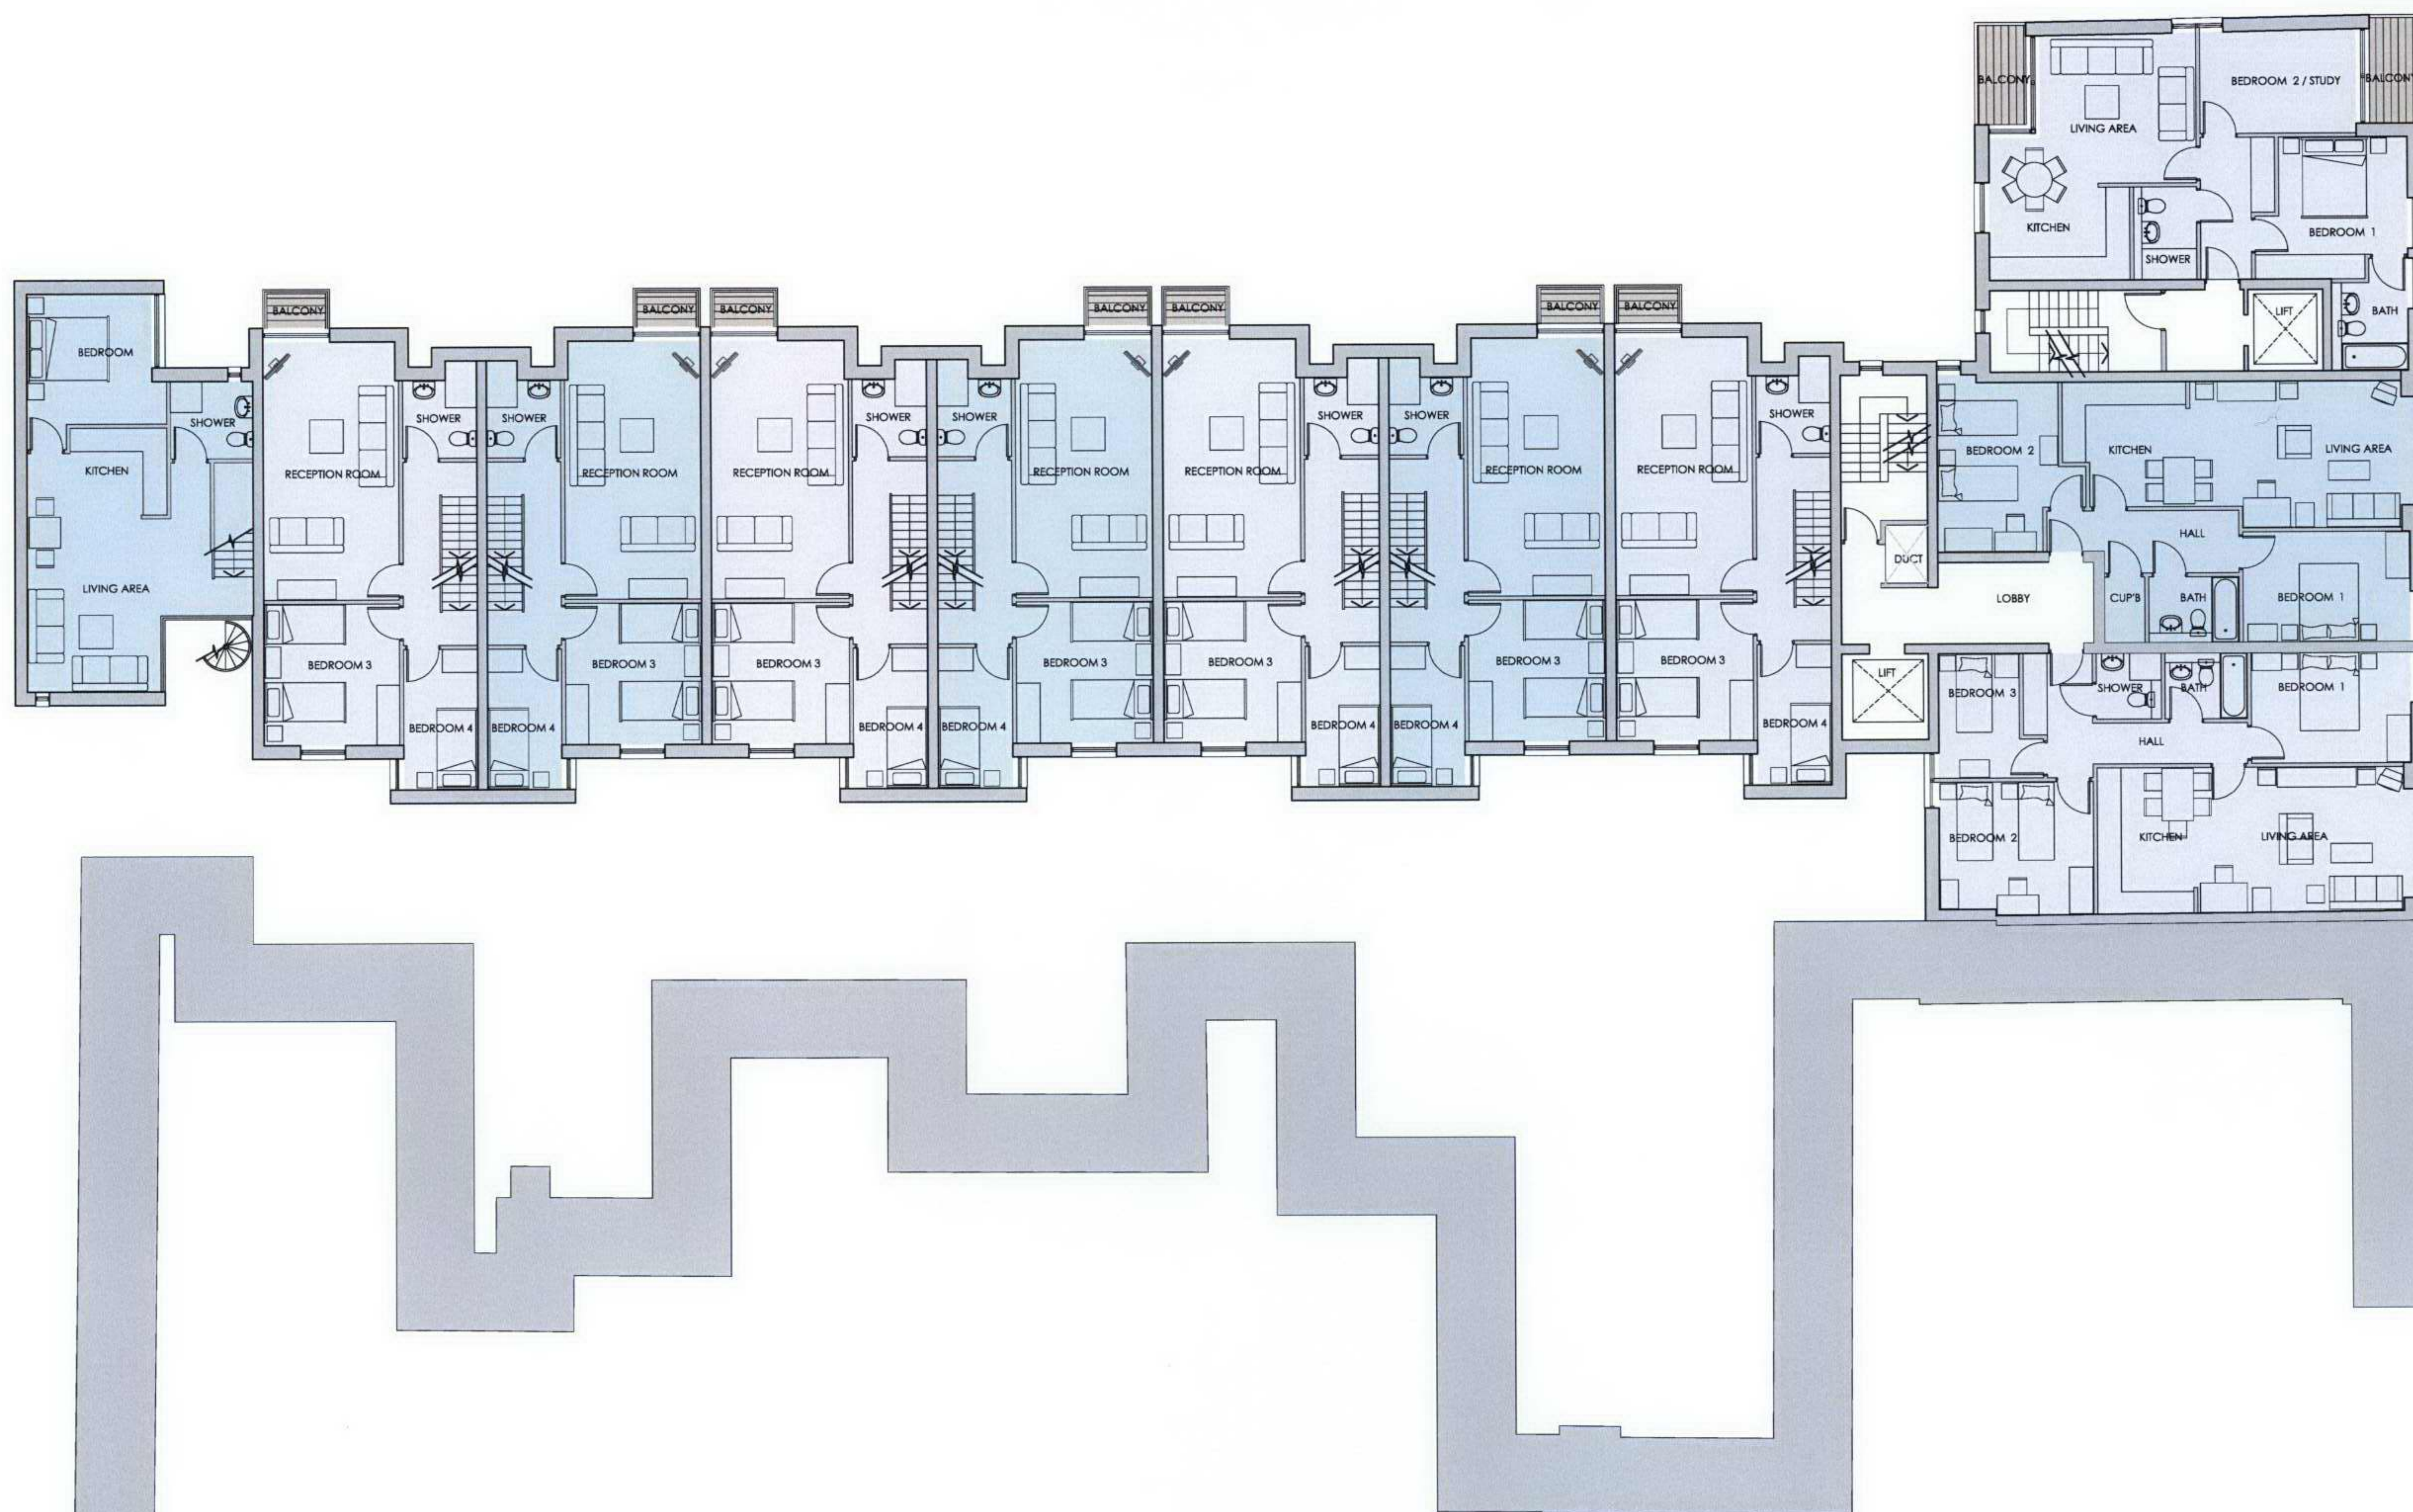

PROJECT:
7 - 15 WHITFIELD STREET
LONDON W1


TITLE:
FIRST FLOOR PLAN

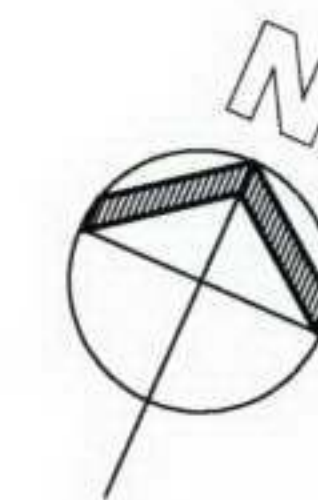

ADZ Architects

One Bonny Street
London NW1 9PE
T : 020 7485 9029
F : 020 7424 0229
E : admin@adzarchitects.com

CHKD:	DATE:	SCALE:
	SEP 07	1 : 100 @ A1
PROJ No.:	DWG. No.:	REV. No.:
A07.58	P.04	

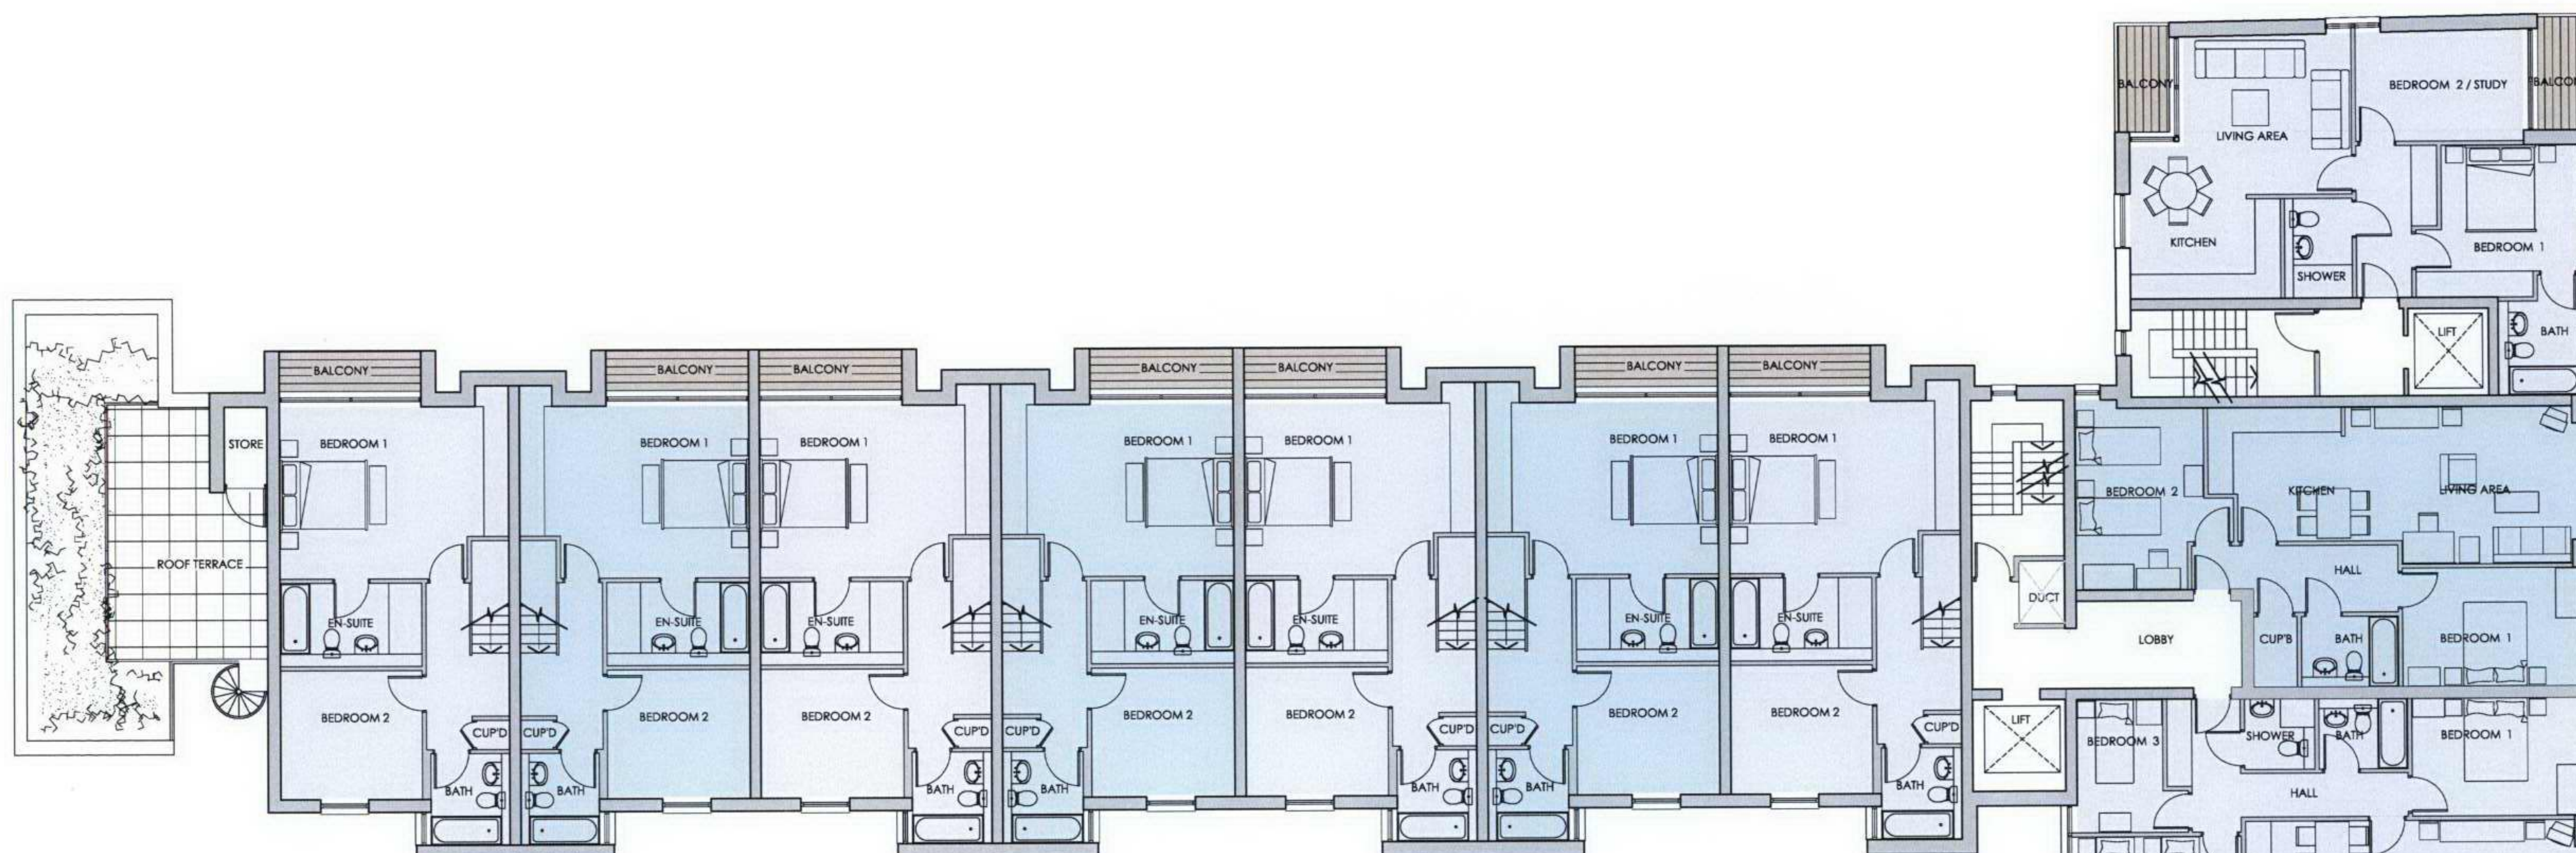

PROJECT:
7 - 15 WHITFIELD STREET
LONDON W1


TITLE:
SECOND FLOOR PLAN



ADZ Architects

One Bonny Street
London NW1 9PE
T : 020 7485 9029
F : 020 7424 0229
E : admin@adzarchitects.com

CHKD:	DATE: SEP 07	SCALE: 1:100 @ A1
PROJ No.: A07.58	DWG. No.: P.05	REV. No.:

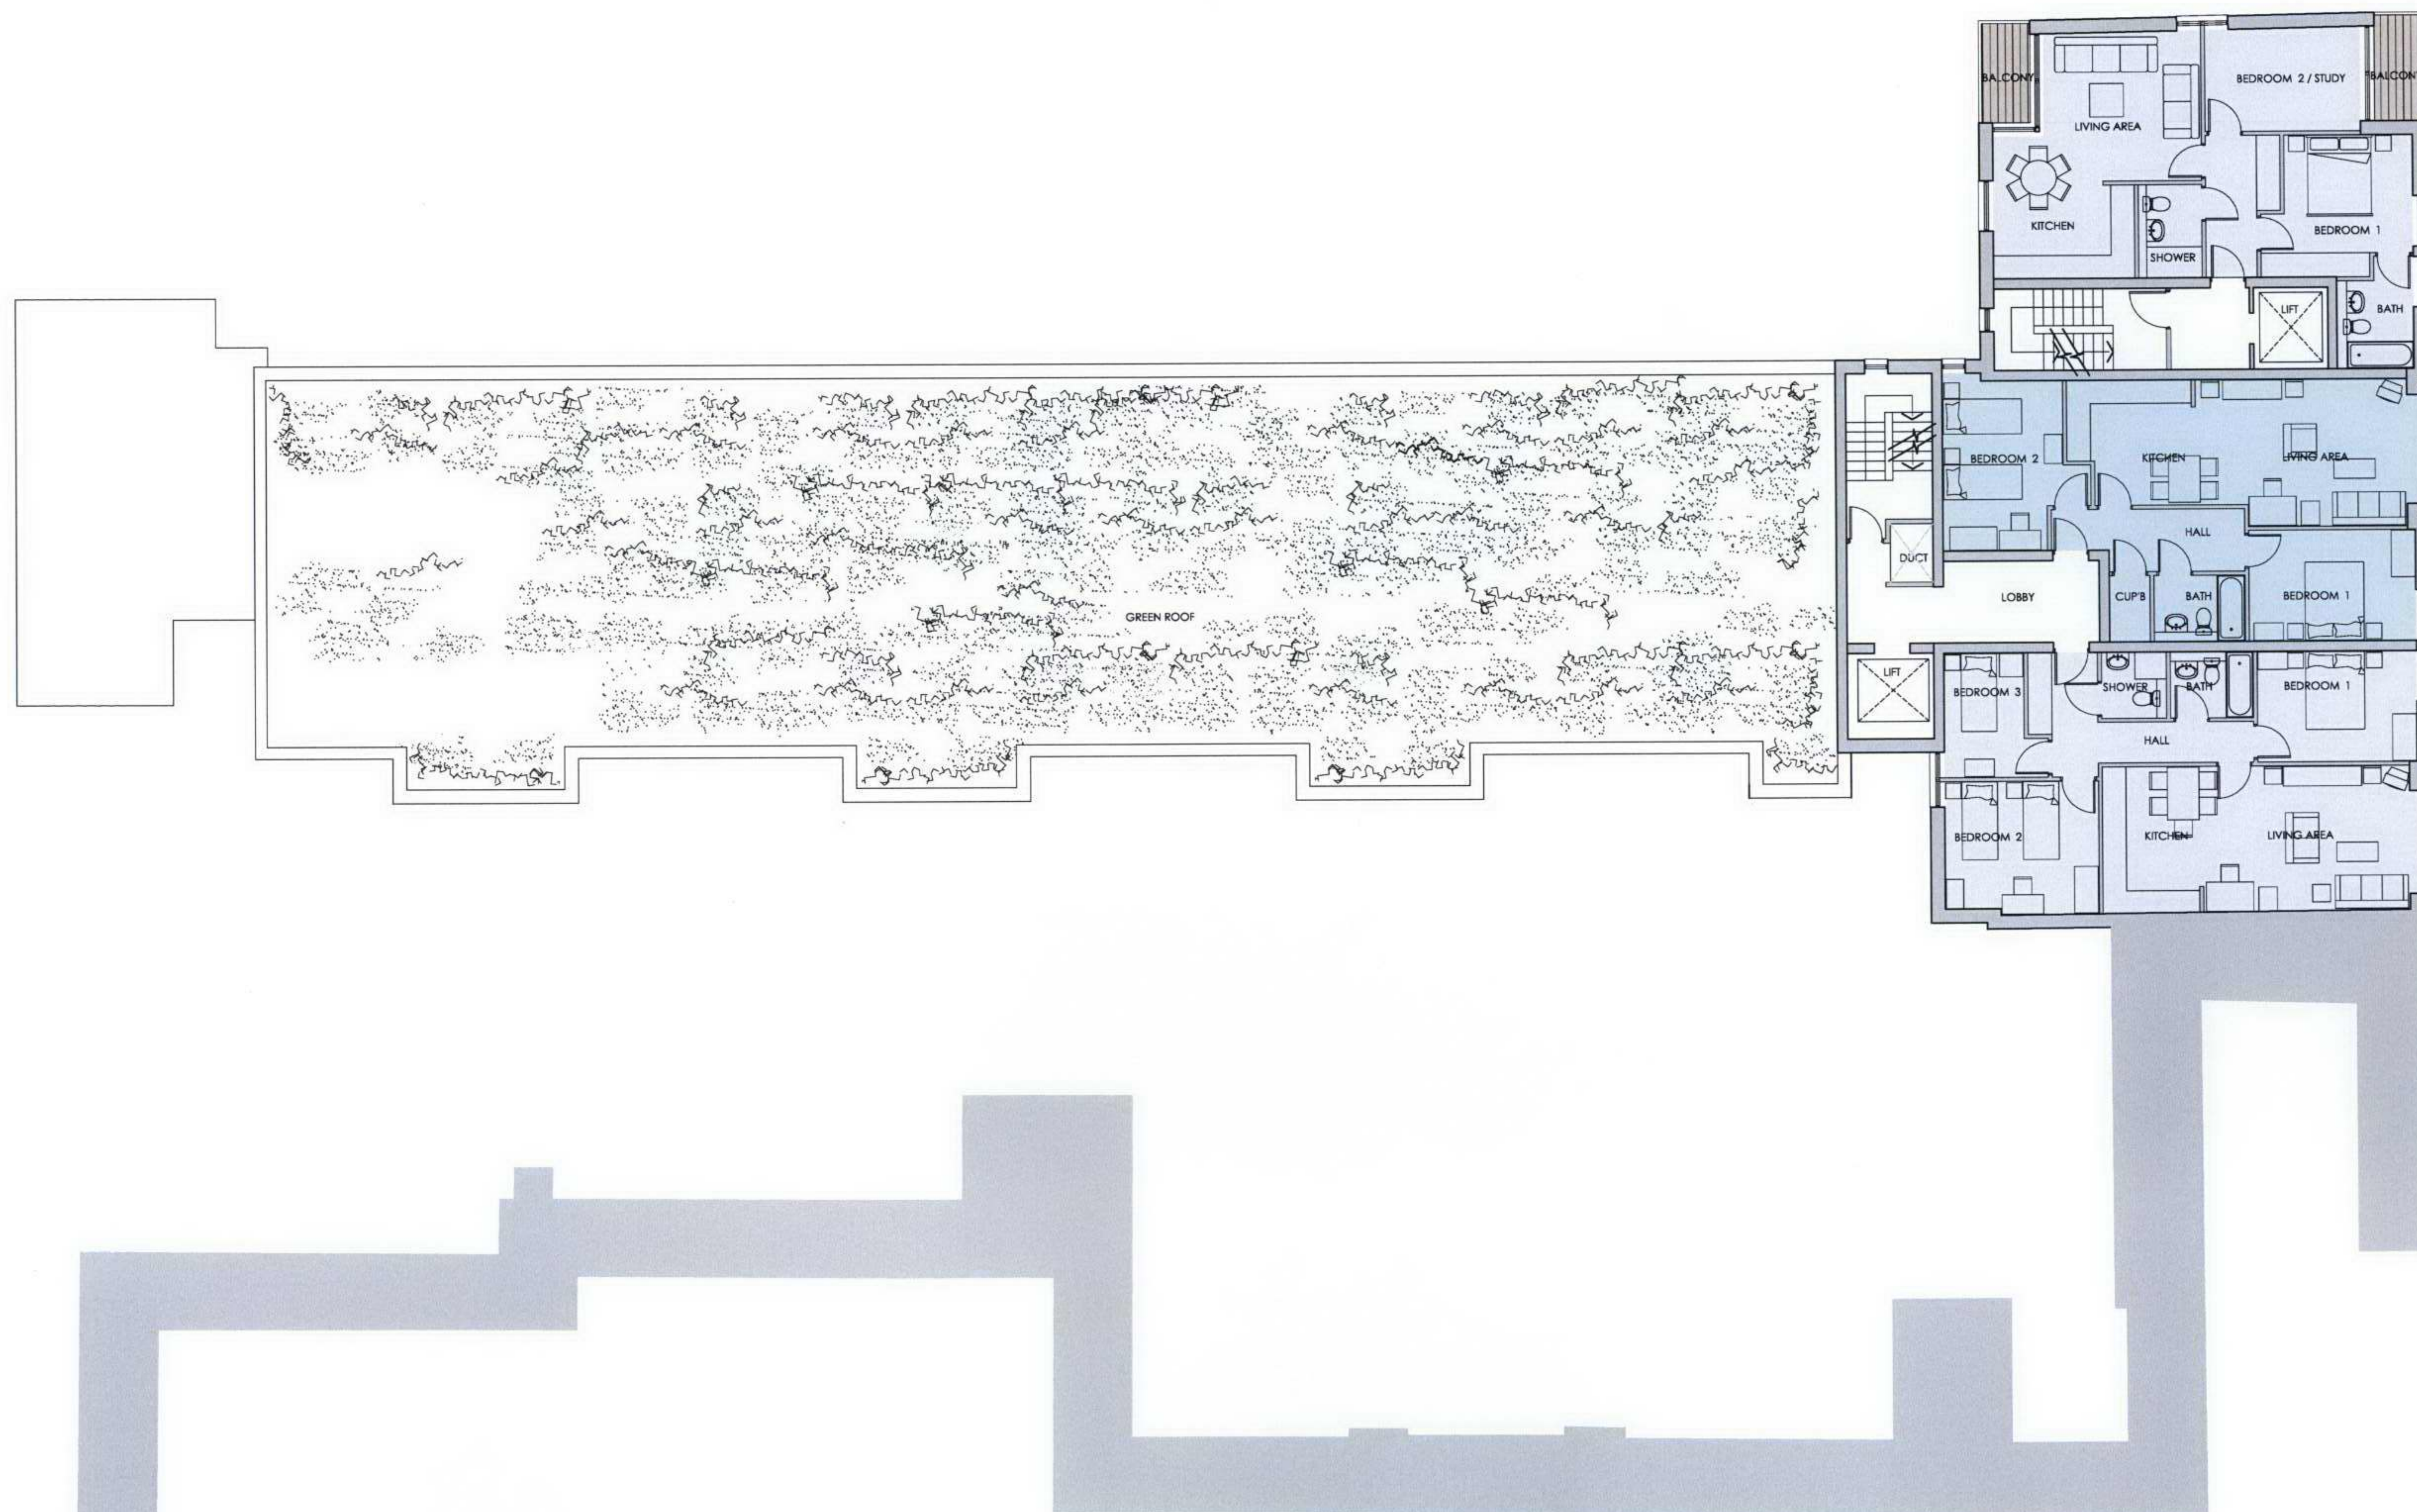

PROJECT:
7 - 15 WHITFIELD STREET
LONDON W1


TITLE:
THIRD FLOOR PLAN



ADZ Architects

One Bonny Street
London NW1 9PE
T : 020 7485 9029
F : 020 7424 0229
E : admin@adzarchitects.com

CHKD:	DATE: SEP 07	SCALE: 1:100 @ A1
PROJ No.: A07.58	DWG. No.: P.06	REV. No.:

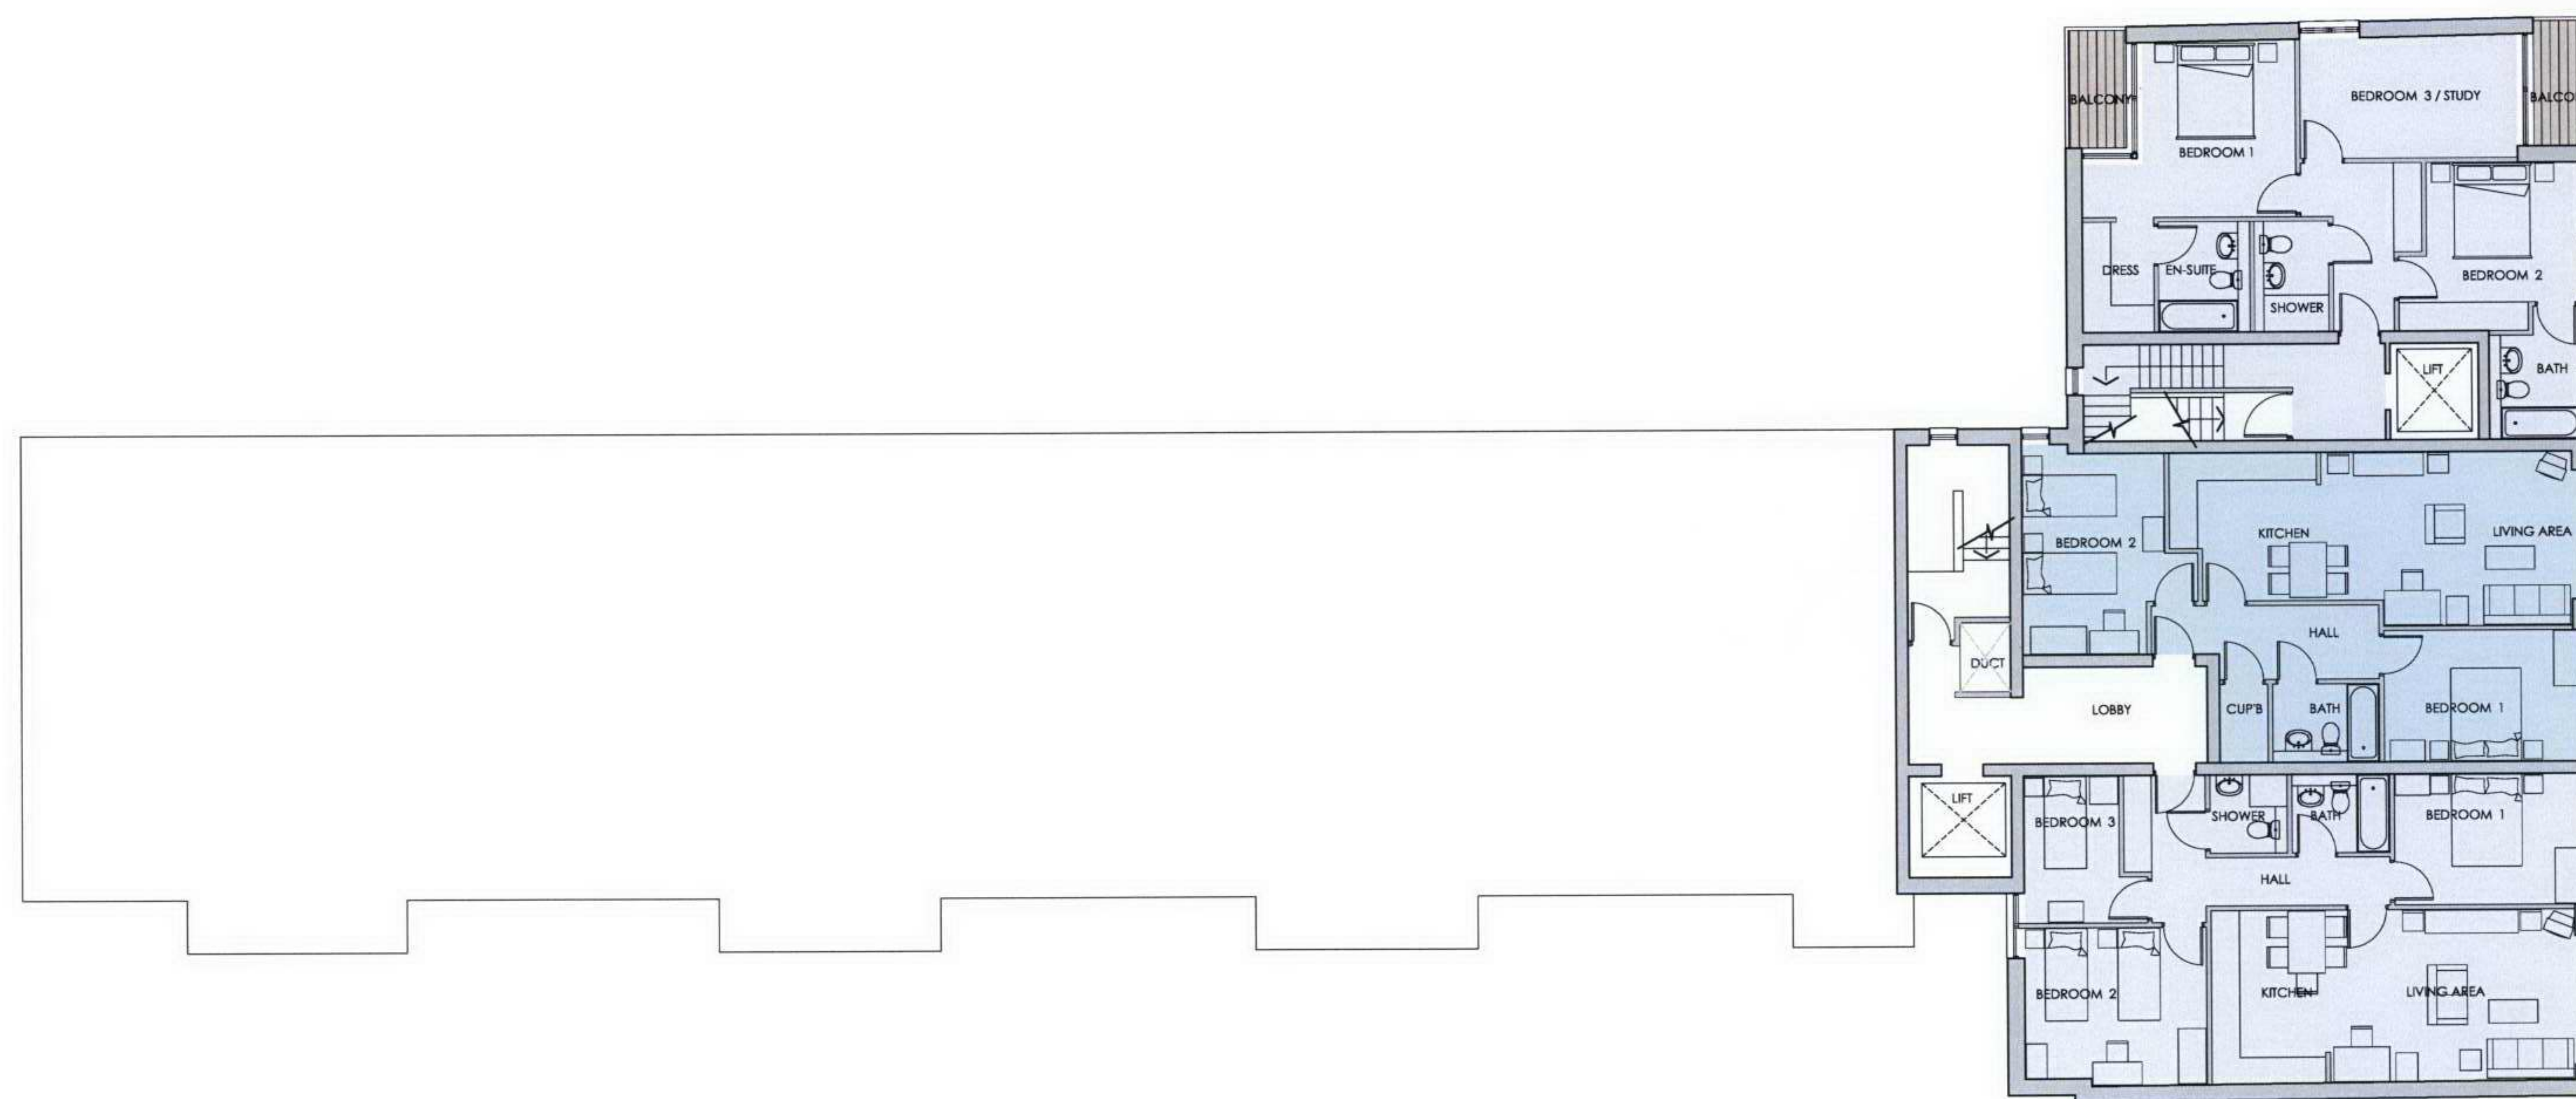


PROJECT:
7 - 15 WHITFIELD STREET LONDON W1
TITLE:
FOURTH FLOOR PLAN



ADZ Architects

One Bonny Street
London NW1 9PE
T: 020 7485 9029
F: 020 7424 0229
E: admin@adzarchitects.com

CHKD:	DATE: SEP 07	SCALE: 1:100 @ A1
PROJ No.: A07.58	DWG. No.: P.07	REV. No.:

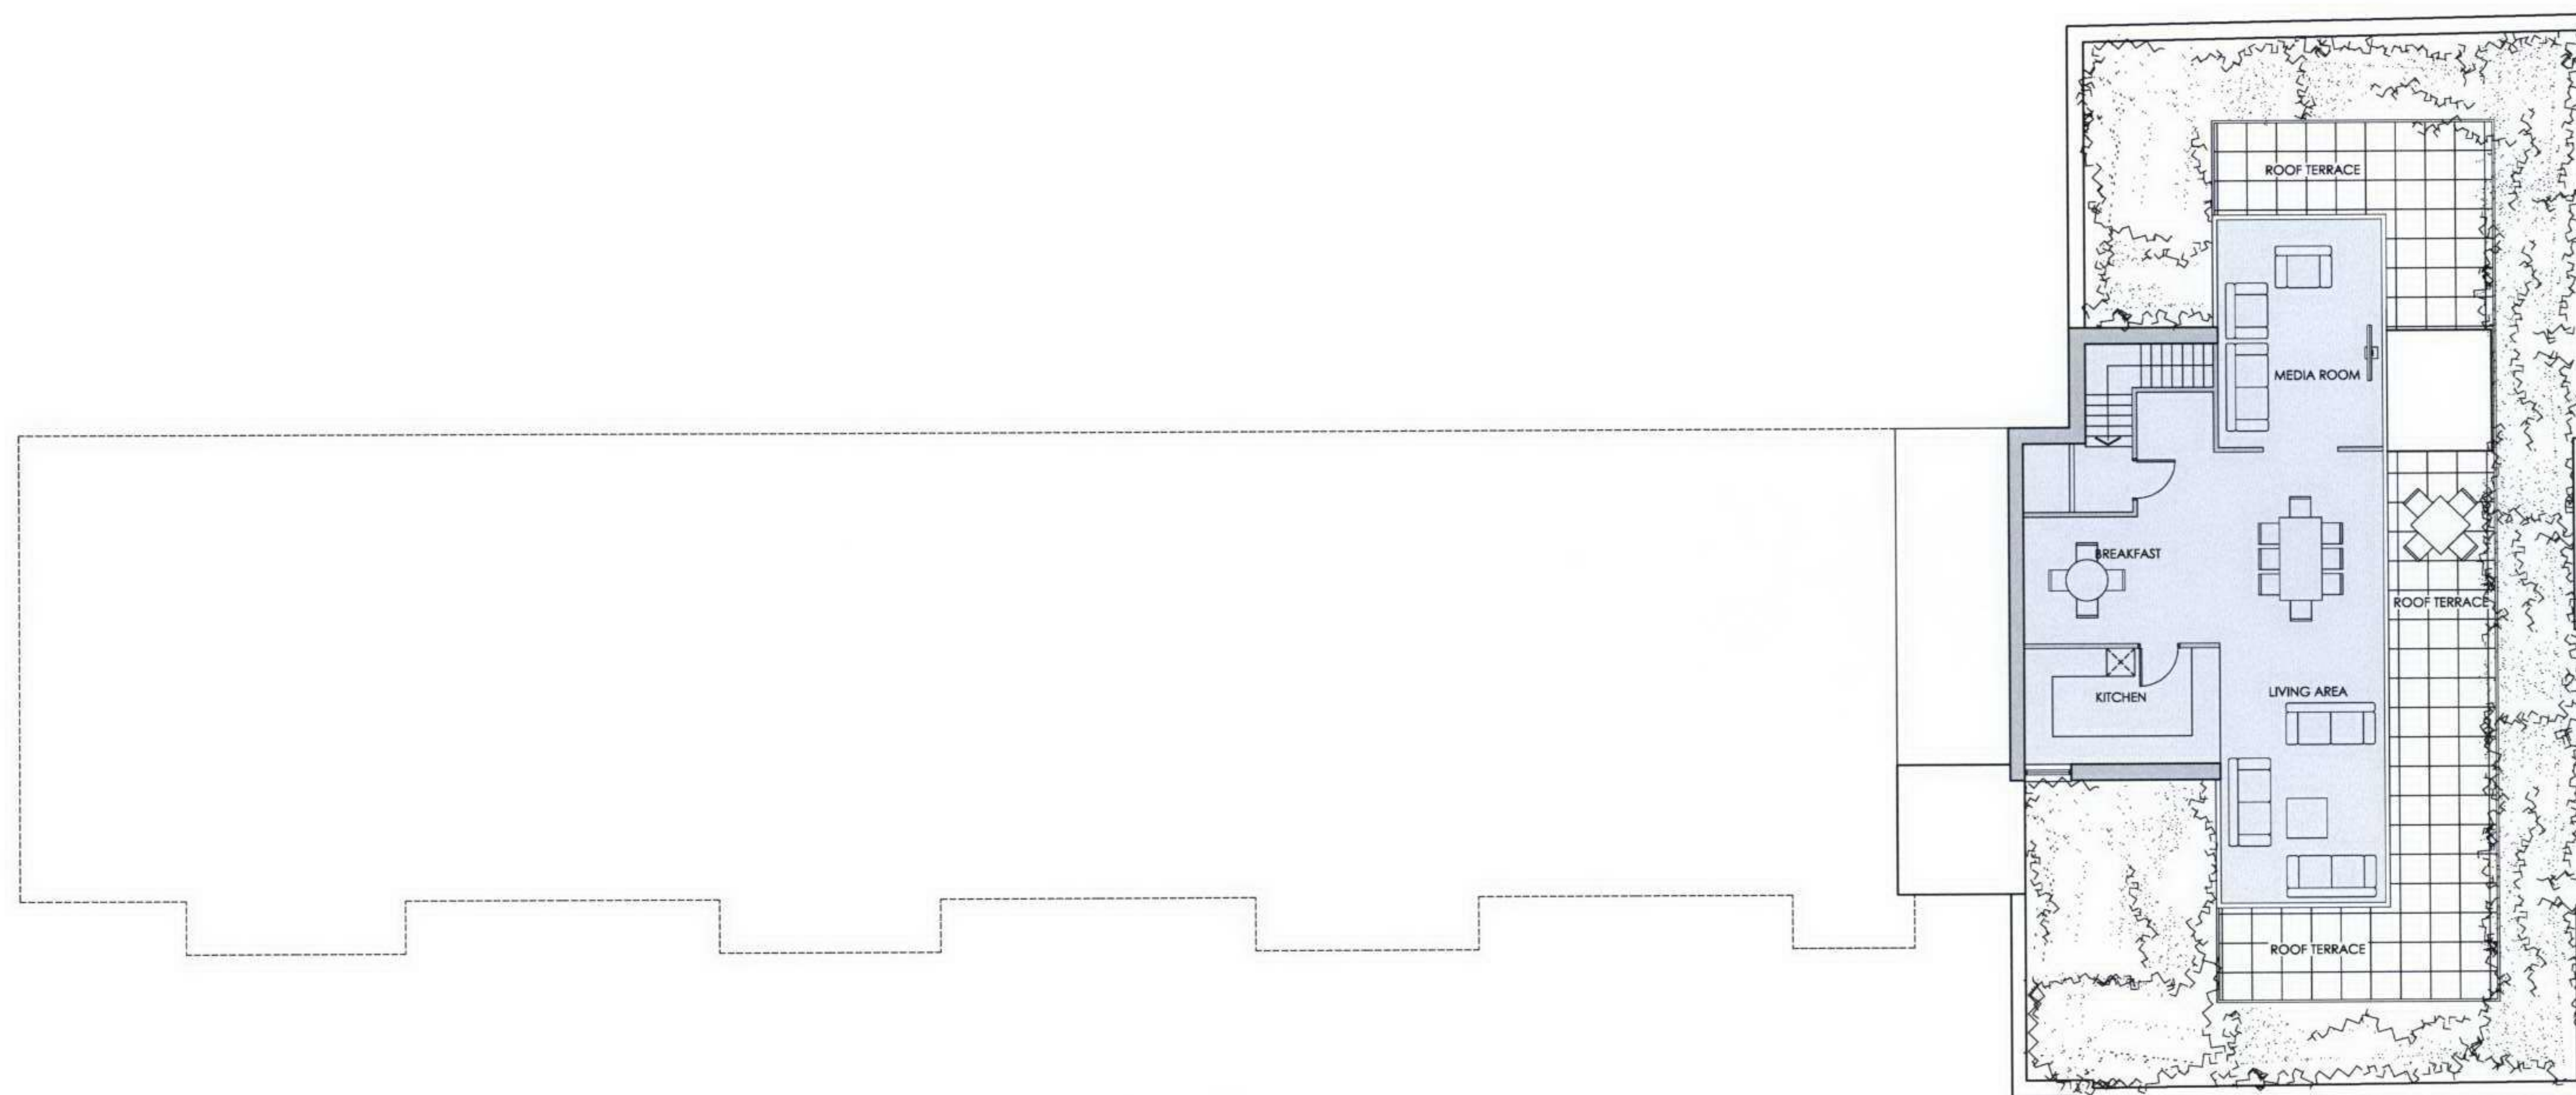

PROJECT:
7 - 15 WHITFIELD STREET LONDON W1
TITLE:
FIFTH FLOOR PLAN



One Bonny Street
London NW1 9PE
T : 020 7485 9029
F : 020 7424 0229
E : admin@adzarchitects.com

ADZ Architects

CHKD:	DATE:	SCALE:
	SEP 07	1:100 @ A1
PROJ No.:	DWG. No.:	REV. No.:
A07.58	P.08	



- SCHEDULE OF MATERIALS**
1. PORTLAND STONE
 2. OFF WHITE RENDER
 3. PRECAST BRICK PANELLING WITH METAL EDGESTRIPS
 4. IROKO BOARDING
 5. IROKO BALUSTRADE
 6. PALE GREY LOW EMISSIVITY GLAZING
 7. GREY POLYESTER POWDER COATED ALUMINIUM

PROJECT:
7 - 15 WHITFIELD STREET
LONDON W1


TITLE:
NORTH ELEVATION



ADZ Architects

One Bonny Street
London NW1 5PE
T: 020 7485 9029
F: 020 7424 0229
E: admin@adzarchitects.com

DATE	SEP 07	SCALE	1:100 @ A1
PROJ No.:	DWG. No.:	REV. No.:	
A07.58	E1		

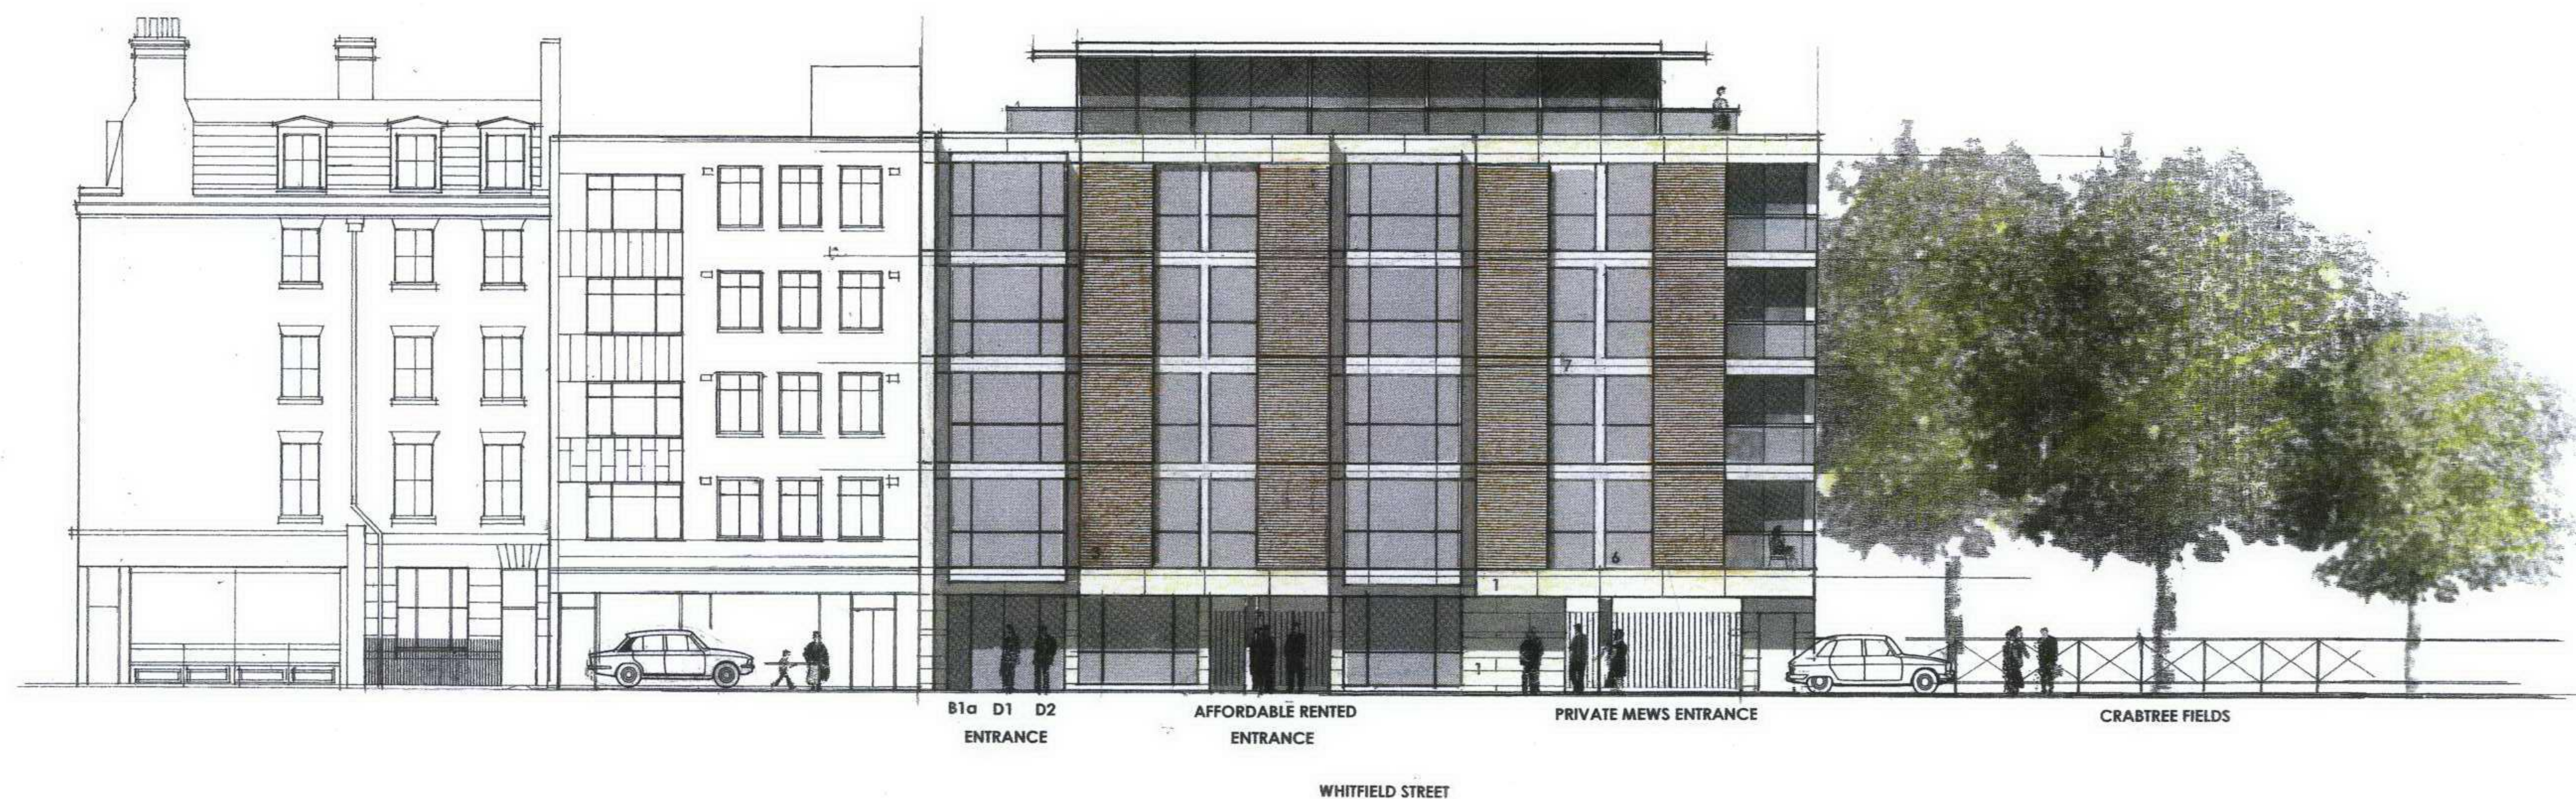

- SCHEDULE OF MATERIALS**
1. PORTLAND STONE
 2. OFF WHITE RENDER
 3. PRECAST BRICK PANELLING WITH METAL EDGESTRIPS
 4. IROKO BOARDING
 5. IROKO BALUSTRADE
 6. PALE GREY LOW EMISSIVITY GLAZING
 7. GREY POLYESTER POWDER COATED ALUMINIUM


PROJECT:
7 - 15 WHITFIELD STREET LONDON W1
TITLE:
EAST ELEVATION



One Bonny Street
London NW1 5PE
T: 020 7485 9029
F: 020 7424 0229
E: admin@adzarchitects.com

ADZ Architects

CHD:	DATE: SEP 07	SCALE: 1:100 @ A1
PROJ No.: A07.58	DWG. No.: E2	REV. No.:

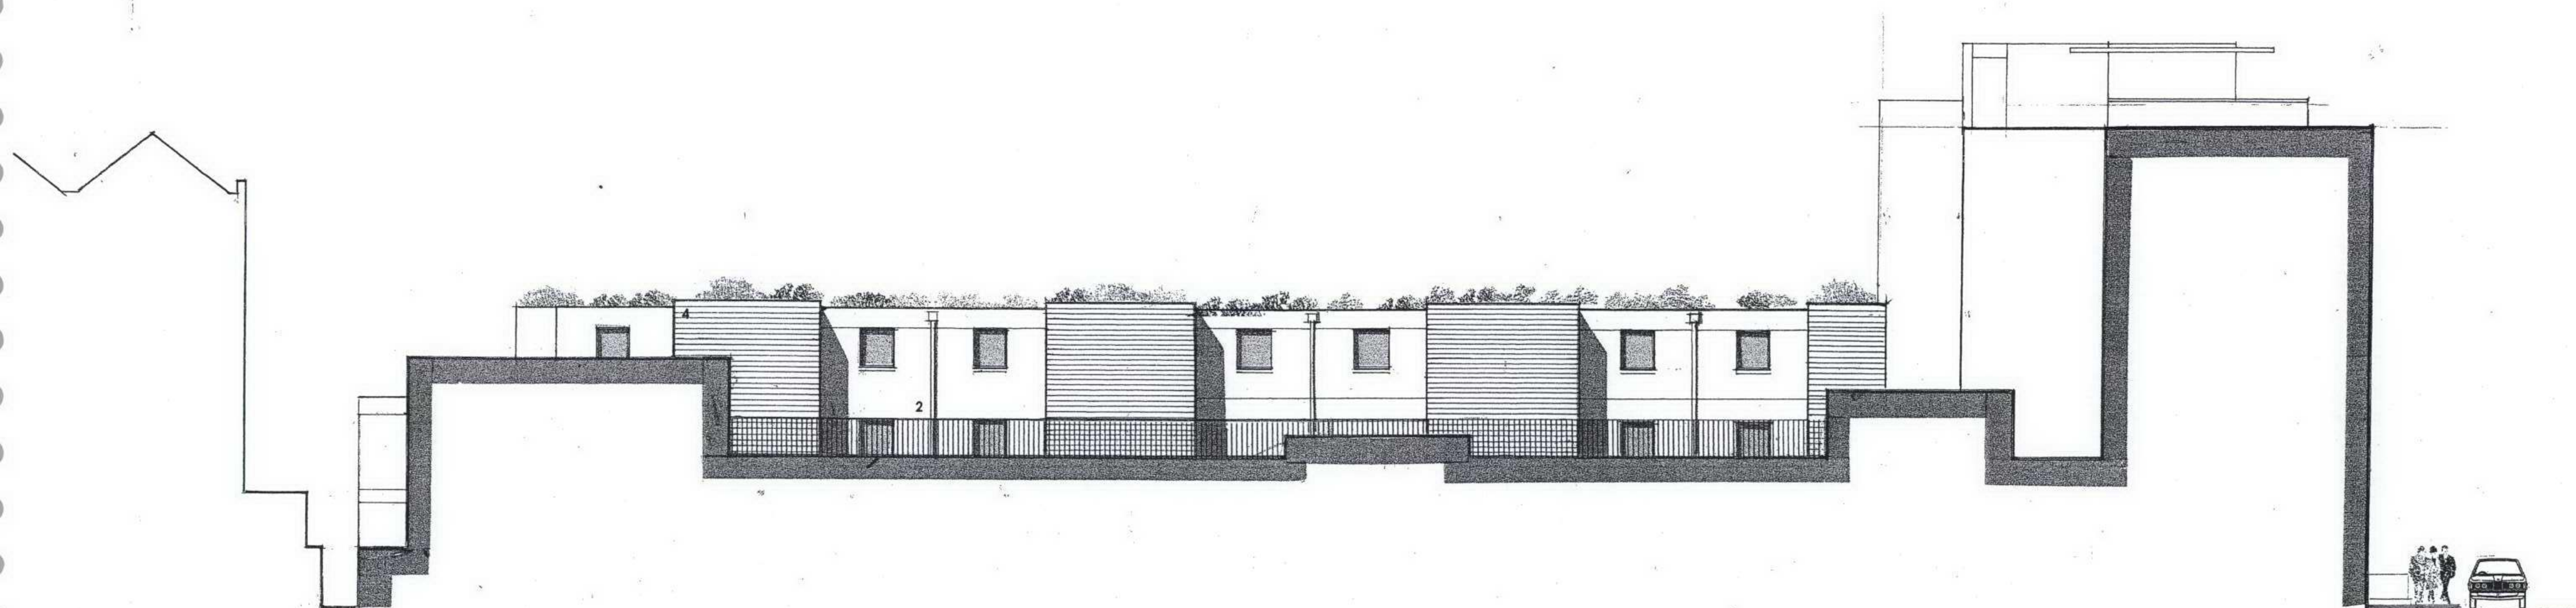

- SCHEDULE OF MATERIALS**
1. PORTLAND STONE
 2. OFF WHITE RENDER
 3. PRECAST BRICK PANNELLING WITH METAL EDGESTRIPS
 4. IROKO BOARDING
 5. IROKO BALUSTRADE
 6. PALE GREY LOW EMISSIVITY GLAZING
 7. GREY POLYESTER POWDER COATED ALUMINIUM

PROJECT:
7 - 15 WHITFIELD STREET
LONDON W1


TITLE:
SOUTH ELEVATION



One Bonny Street
London NW1 9PE
T : 020 7405 9029
F : 020 7424 0229
E : admin@adzarchitects.com

ADZ Architects

CHKD:	DATE: SEP 07	SCALE: 1:100 @ A1
PROJ No.: A07.58	DWG. No.: E3	REV. No.:

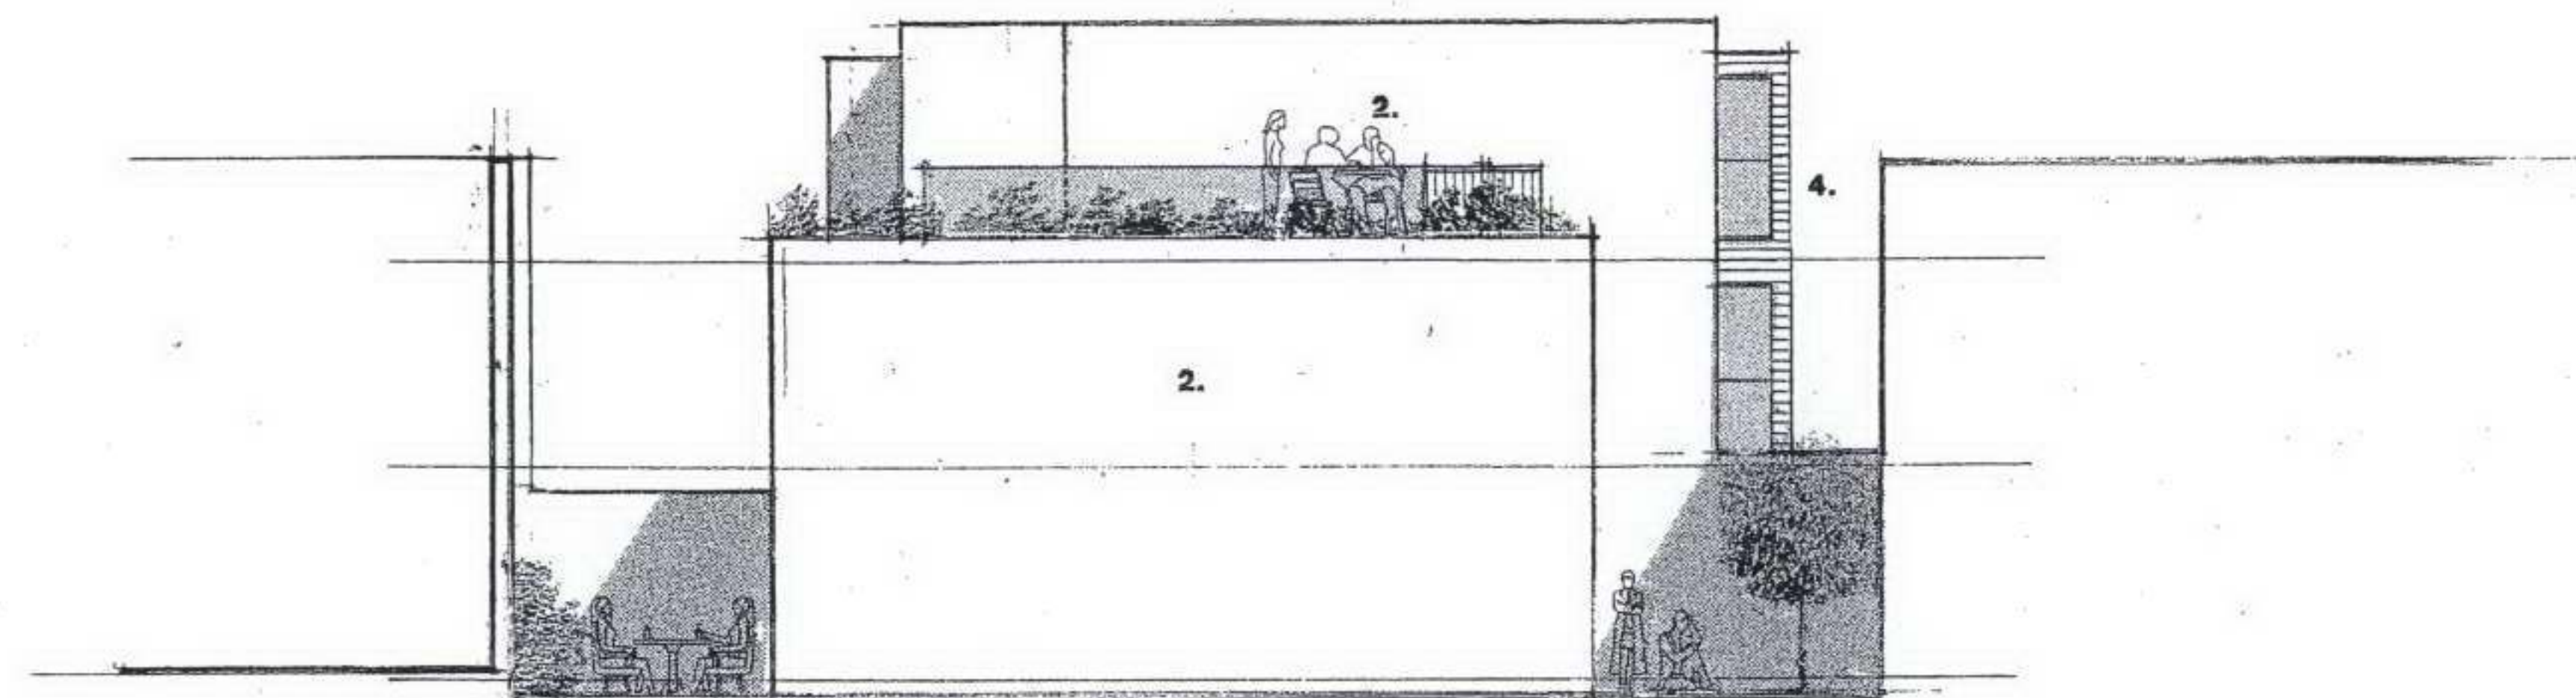

SCHEDULE OF MATERIALS

1. PORTLAND STONE
2. OFF WHITE RENDER
3. PRECAST BRICK PANELLING WITH METAL EDGESTRIPS
4. IROKO BOARDING
5. IROKO BALUSTRADE
6. PALE GREY LOW EMISSIVITY GLAZING
7. GREY POLYESTER POWDER COATED ALUMINIUM

PROJECT:

7 - 15 WHITFIELD STREET
LONDON W1

TITLE:


WEST ELEVATION




ADZ Architects

One Bonny Street
London NW1 9PE
T: 020 7485 9029
F: 020 7424 0229
E: admin@adzarchitects.com

CHD:	DATE: SEP 07	SCALE: 1:100 @ A1
PROJ No.: A07.58	DWG. No.: E4	REV. No.:

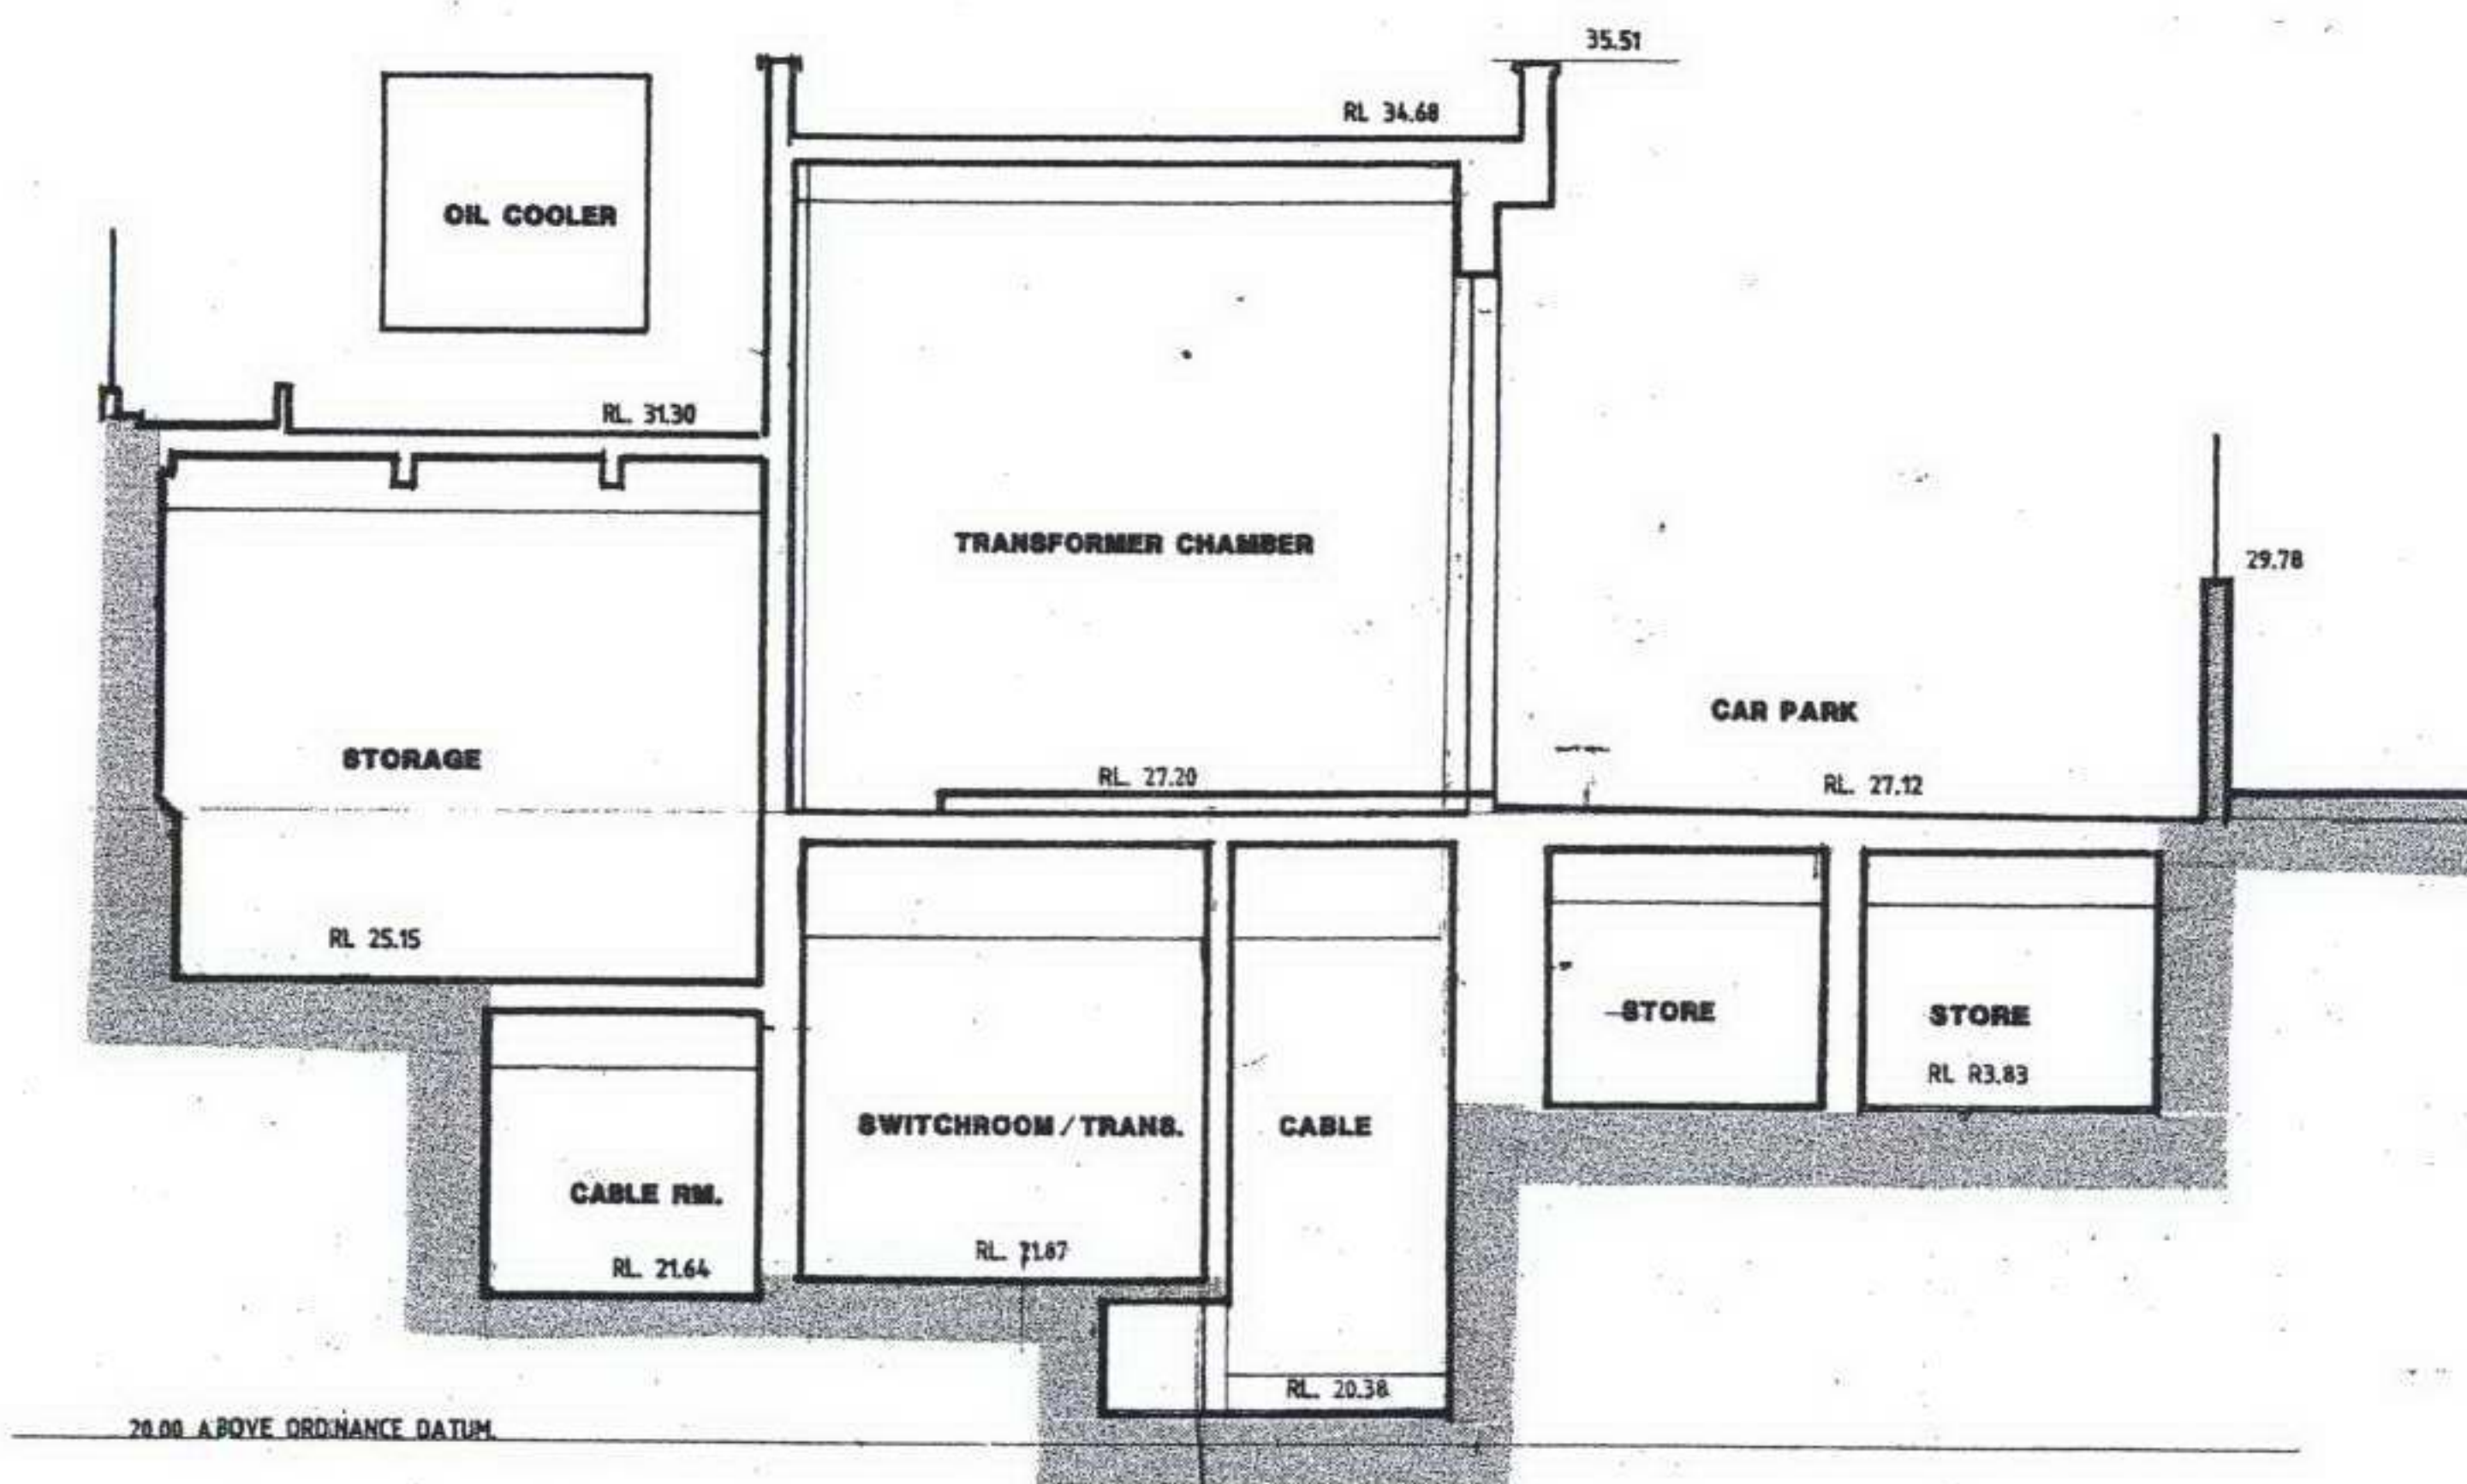

SECTION C.C.
EXISTING STUCTURE

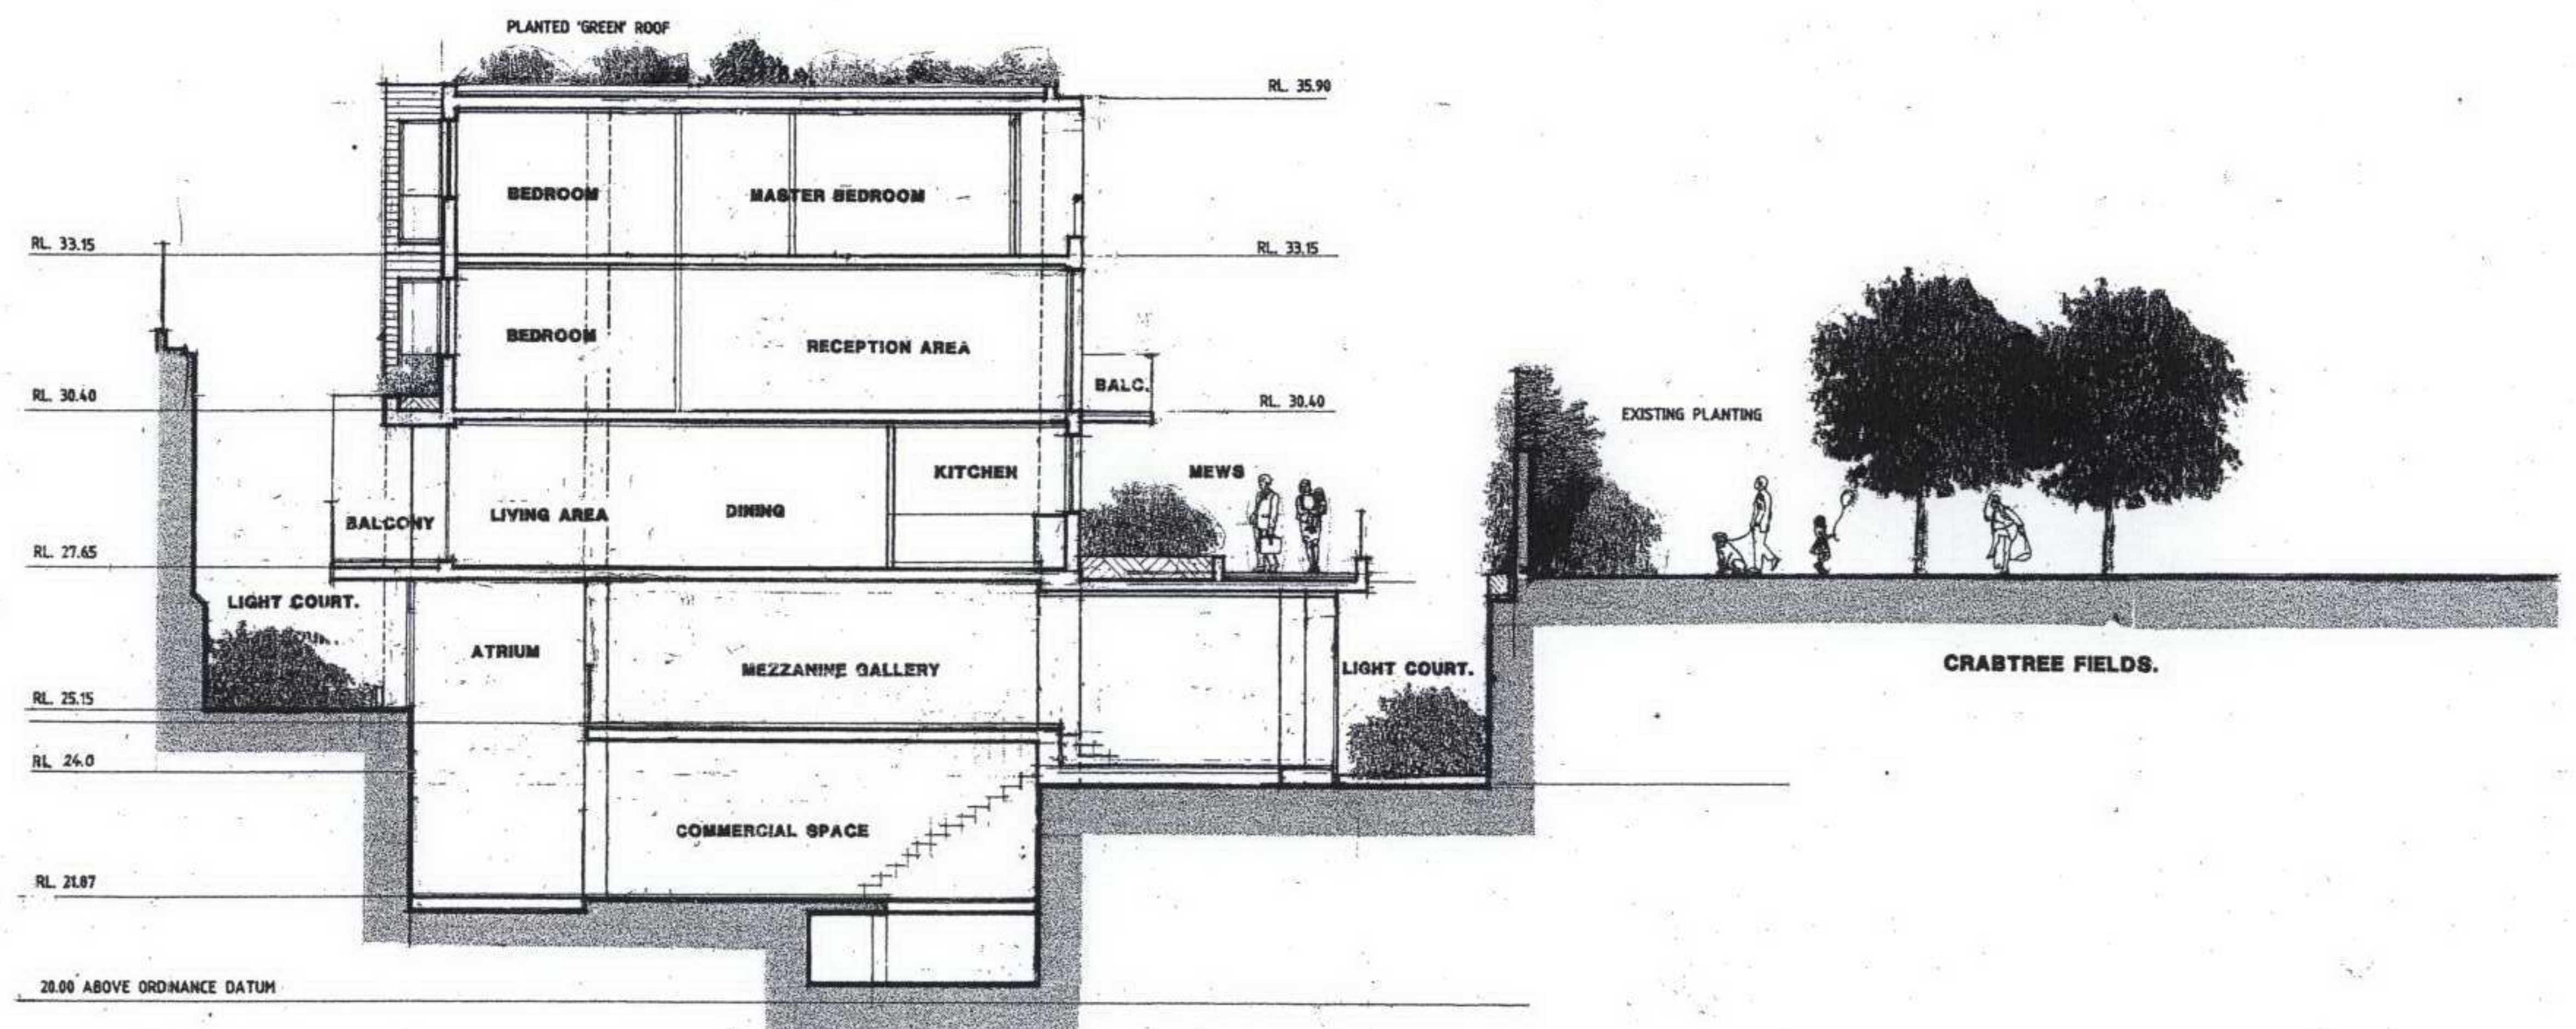

SECTION C.C.
PROPOSED STRUCTURE.

PROJECT:
7 - 15 WHITFIELD STREET
LONDON W1

TITLE:
SECTION CC



One Sonny Street
London NW1 9PE
T: 020 7485 9029
F: 020 7424 0229
E: admin@adzarchitects.com

ADZ Architects

CHD:	DATE: SEP 07	SCALE: 1:100 @ A1
PROJ No.: A07.58	DWG. No.: S1	REV. No.:



SCHEDULE OF MATERIALS

1. PORTLAND STONE
2. OFF WHITE RENDER
3. PRECAST BRICK PANELLING WITH METAL EDGESTRIPS
4. IROKO BOARDING
5. IROKO BALUSTRADE
6. PALE GREY LOW EMISSIVITY GLAZING
7. GREY POLYESTER POWDER COATED ALUMINIUM

PROJECT:
7 - 15 WHITFIELD STREET
LONDON W1

TITLE:
SECTION DD



ADZ Architects

One Bonny Street
London NW1 9PE
T : 020 7485 9029
F : 020 7424 0229
E : admin@adzarchitects.com

CHKD:	DATE: SEP 07	SCALE: 1:100 @ A1
PROJ No.: A07.58	DWG. No.: S2	REV. No.:



- SCHEDULE OF MATERIALS**
1. PORTLAND STONE
 2. OFF WHITE RENDER
 3. PRECAST BRICK PANELLING WITH METAL EDGESTRIPS
 4. IROKO BOARDING
 5. IROKO BALUSTRADE
 6. PALE GREY LOW EMISSIVITY GLAZING
 7. GREY POLYESTER POWDER COATED ALUMINIUM

PROJECT:
7 - 15 WHITFIELD STREET
LONDON W1

TITLE:
SECTION EE



ADZ Architects

One Bonny Street
London NW1 9PE
T: 020 7485 9029
F: 020 7424 0229
E: admin@adzarchitects.com

CHD:	DATE: SEP 07	SCALE: 1:100 @ A1
PROJ No.: A07.58	DWG. No.: S3	REV. No.: