





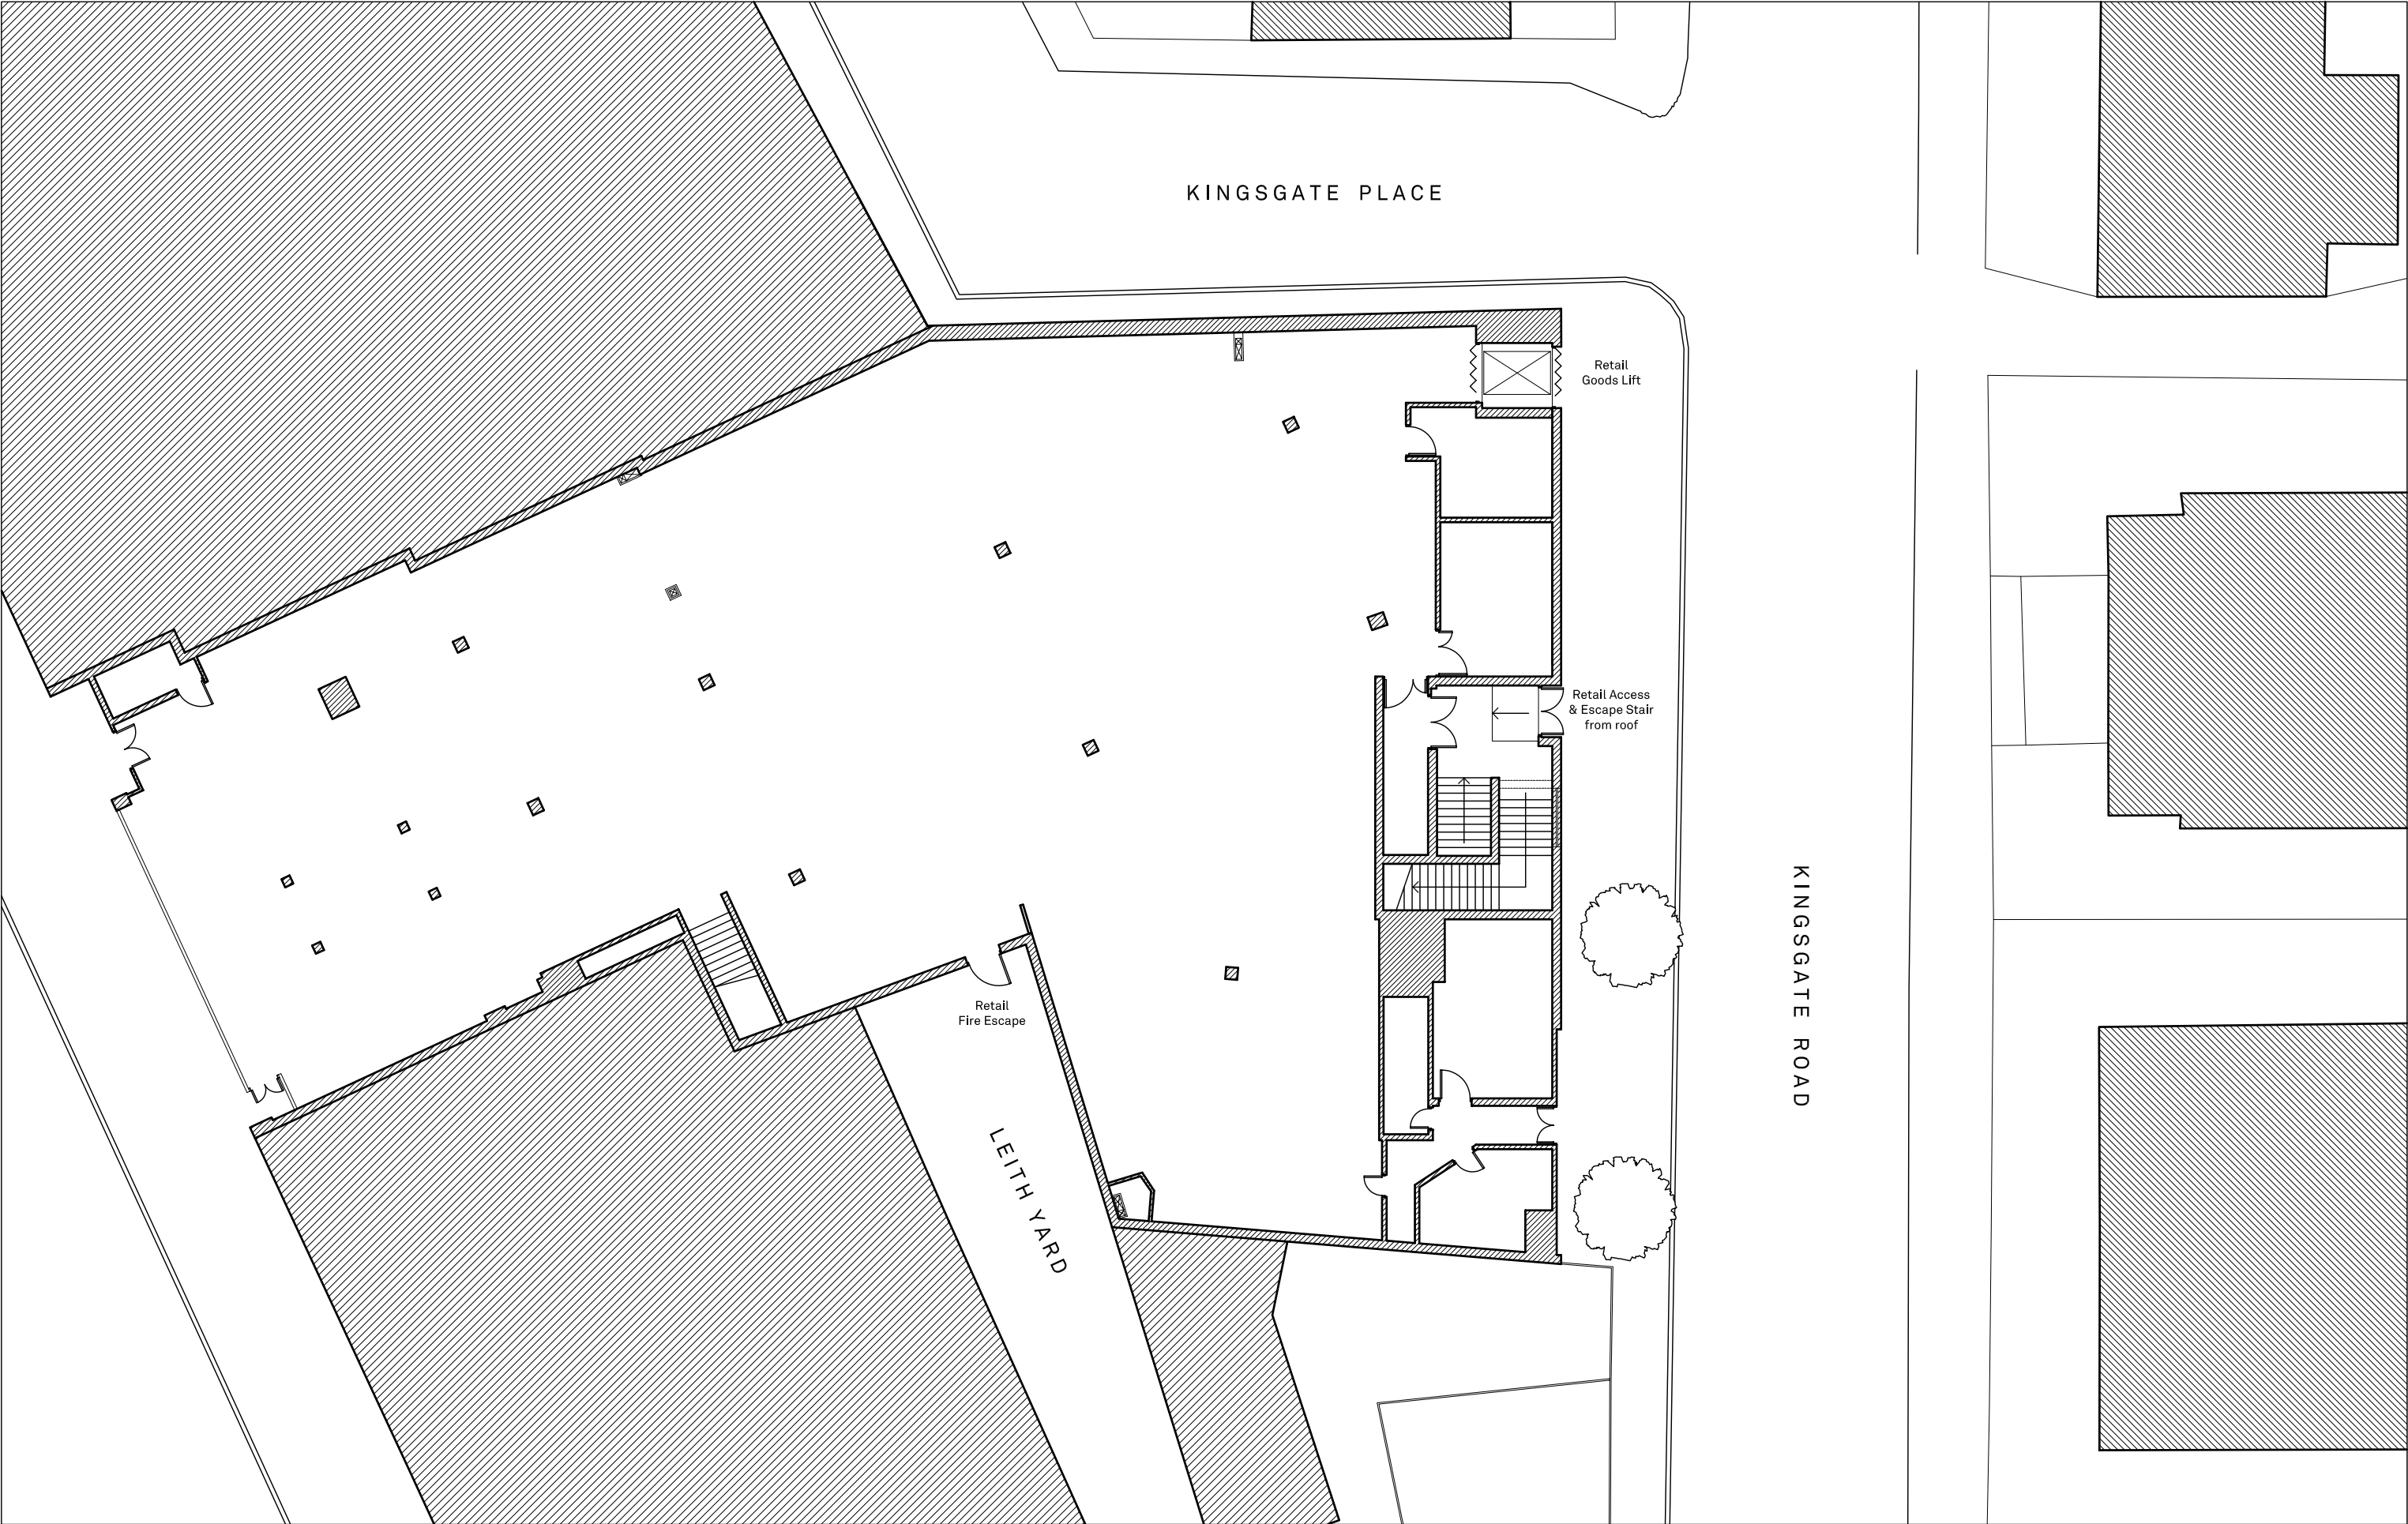


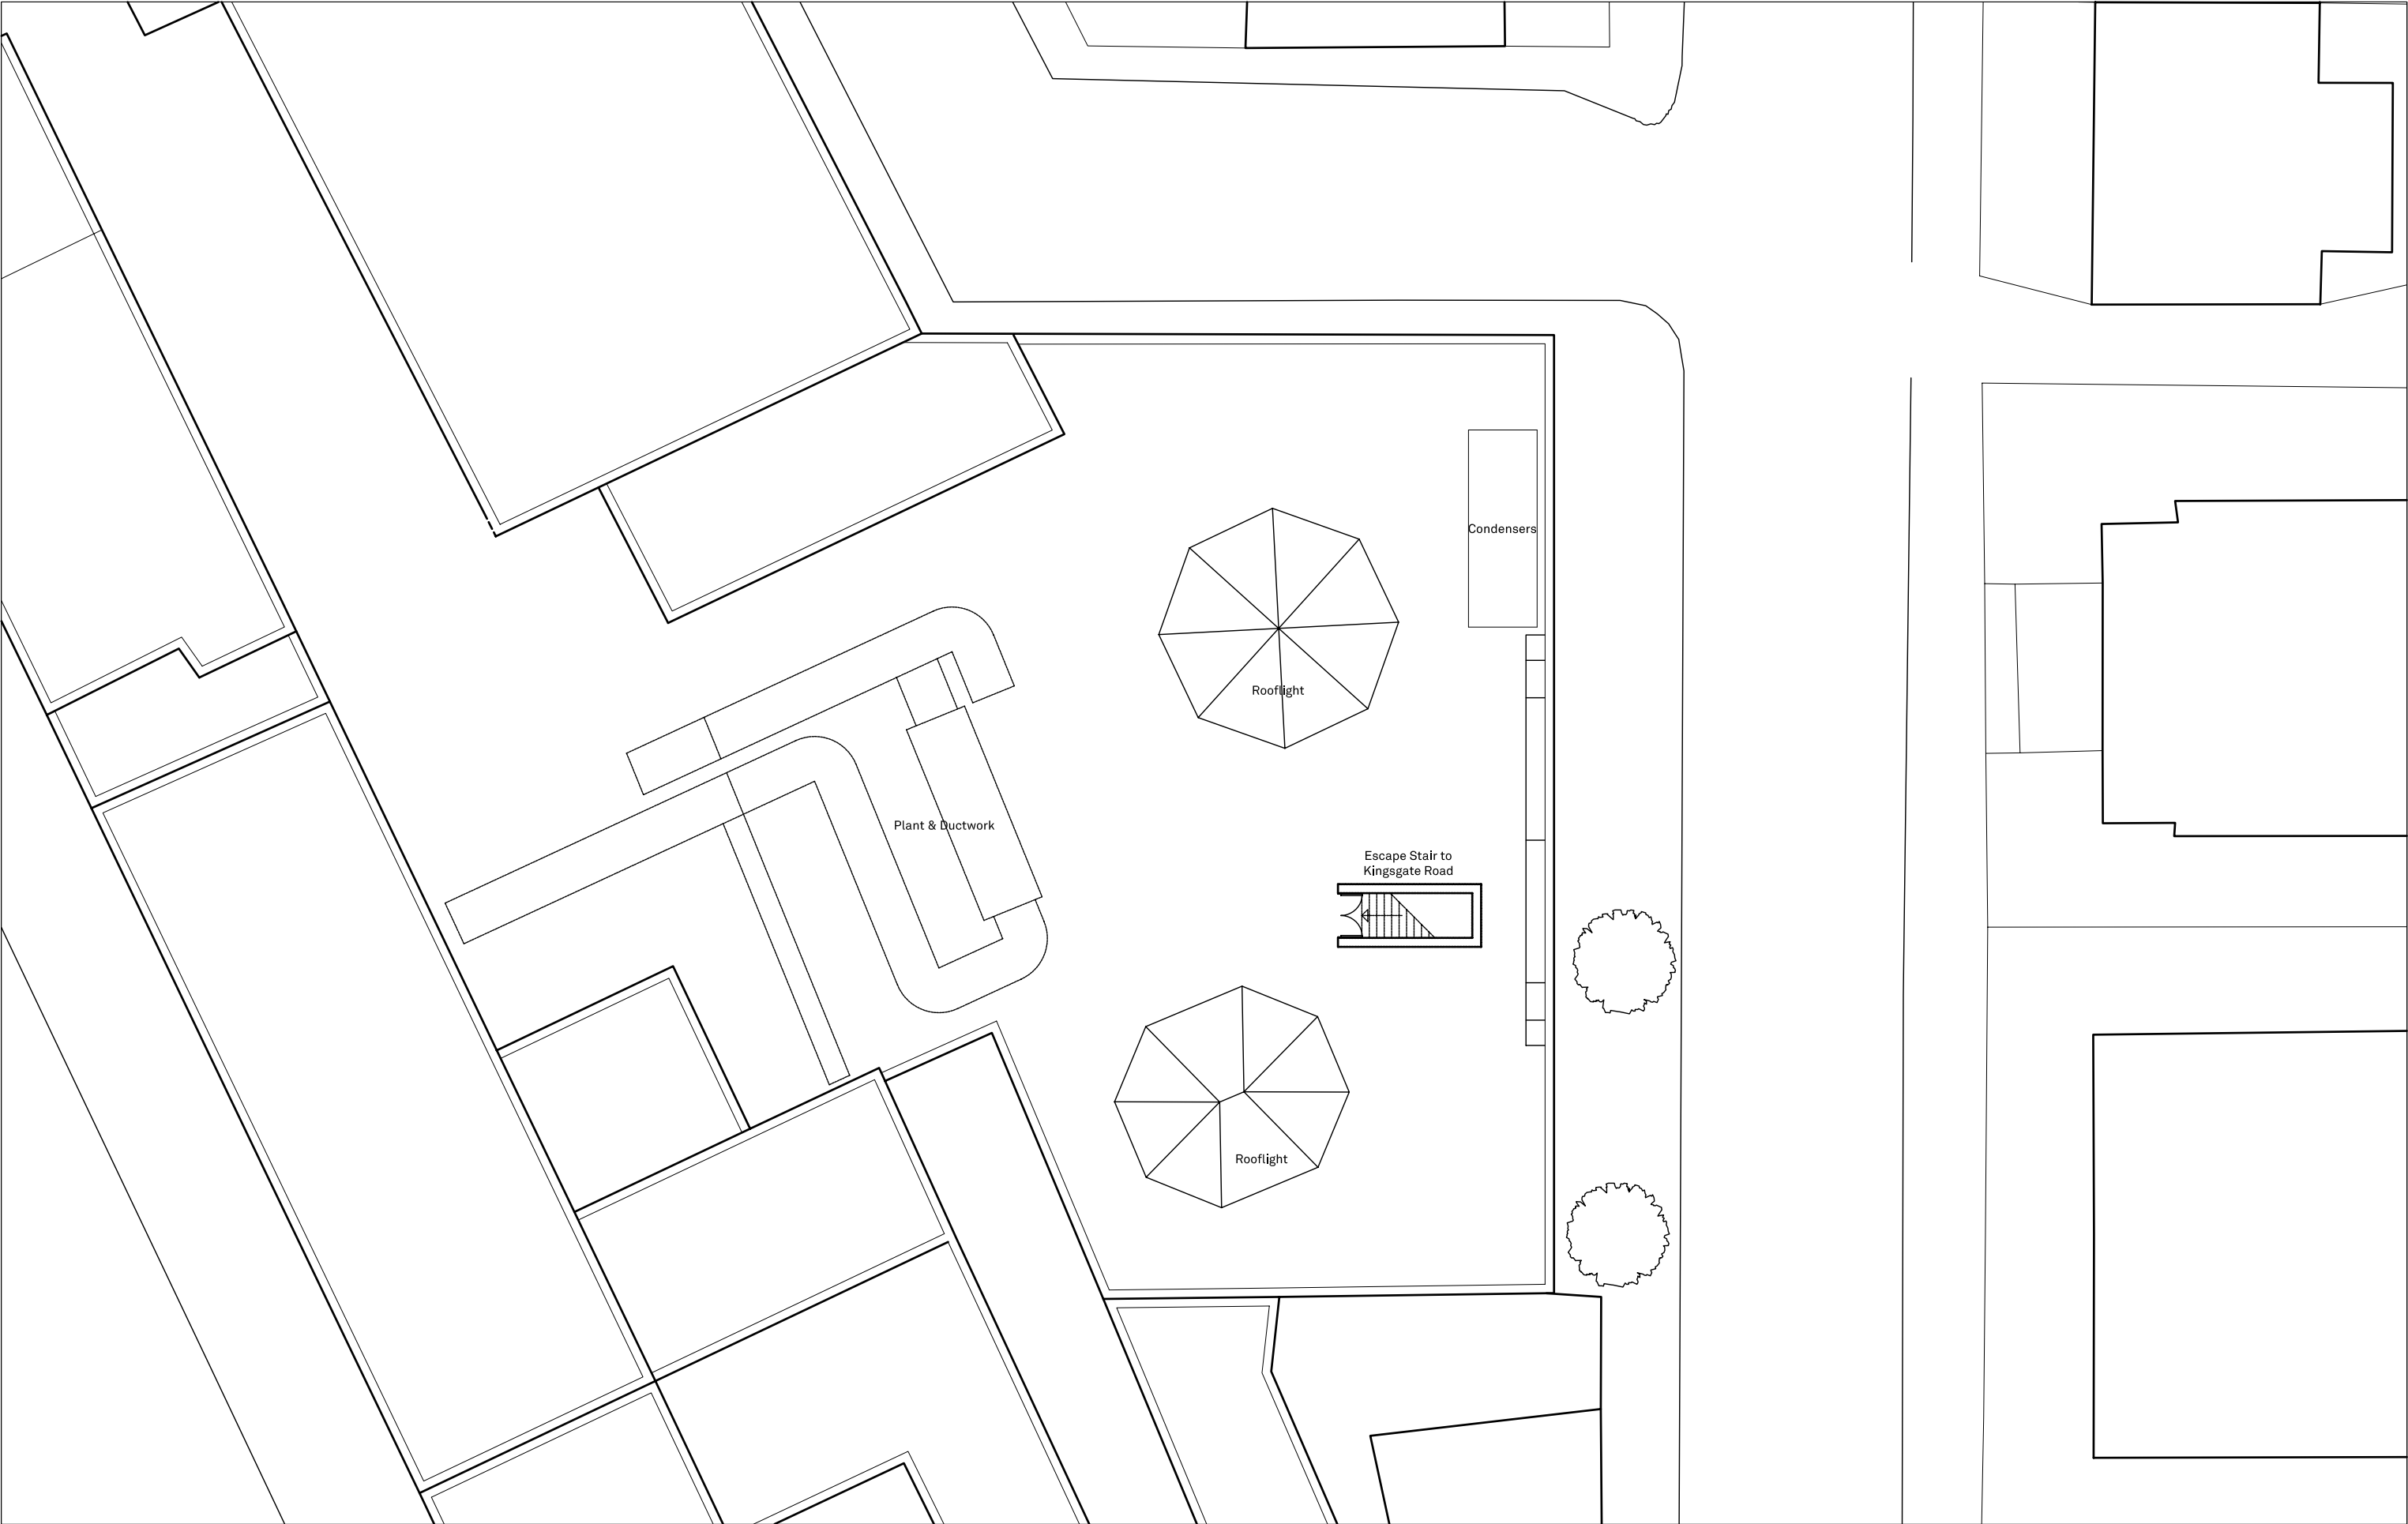


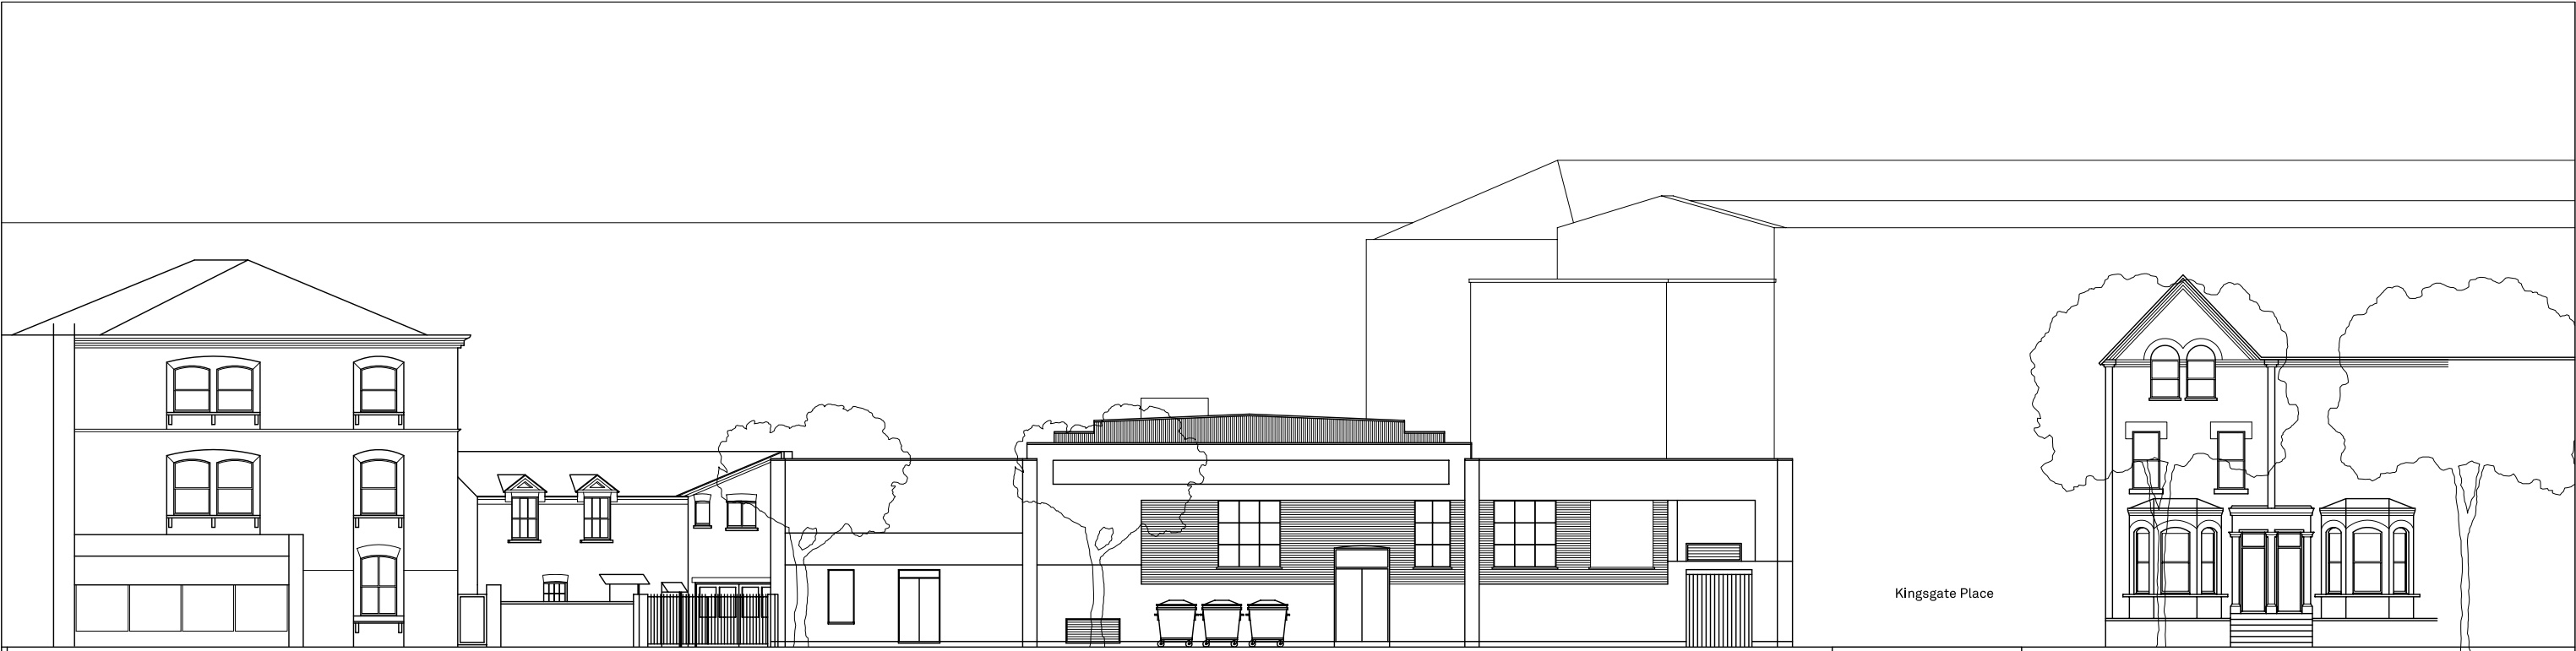


East Elevation: Kingsgate Road Façade

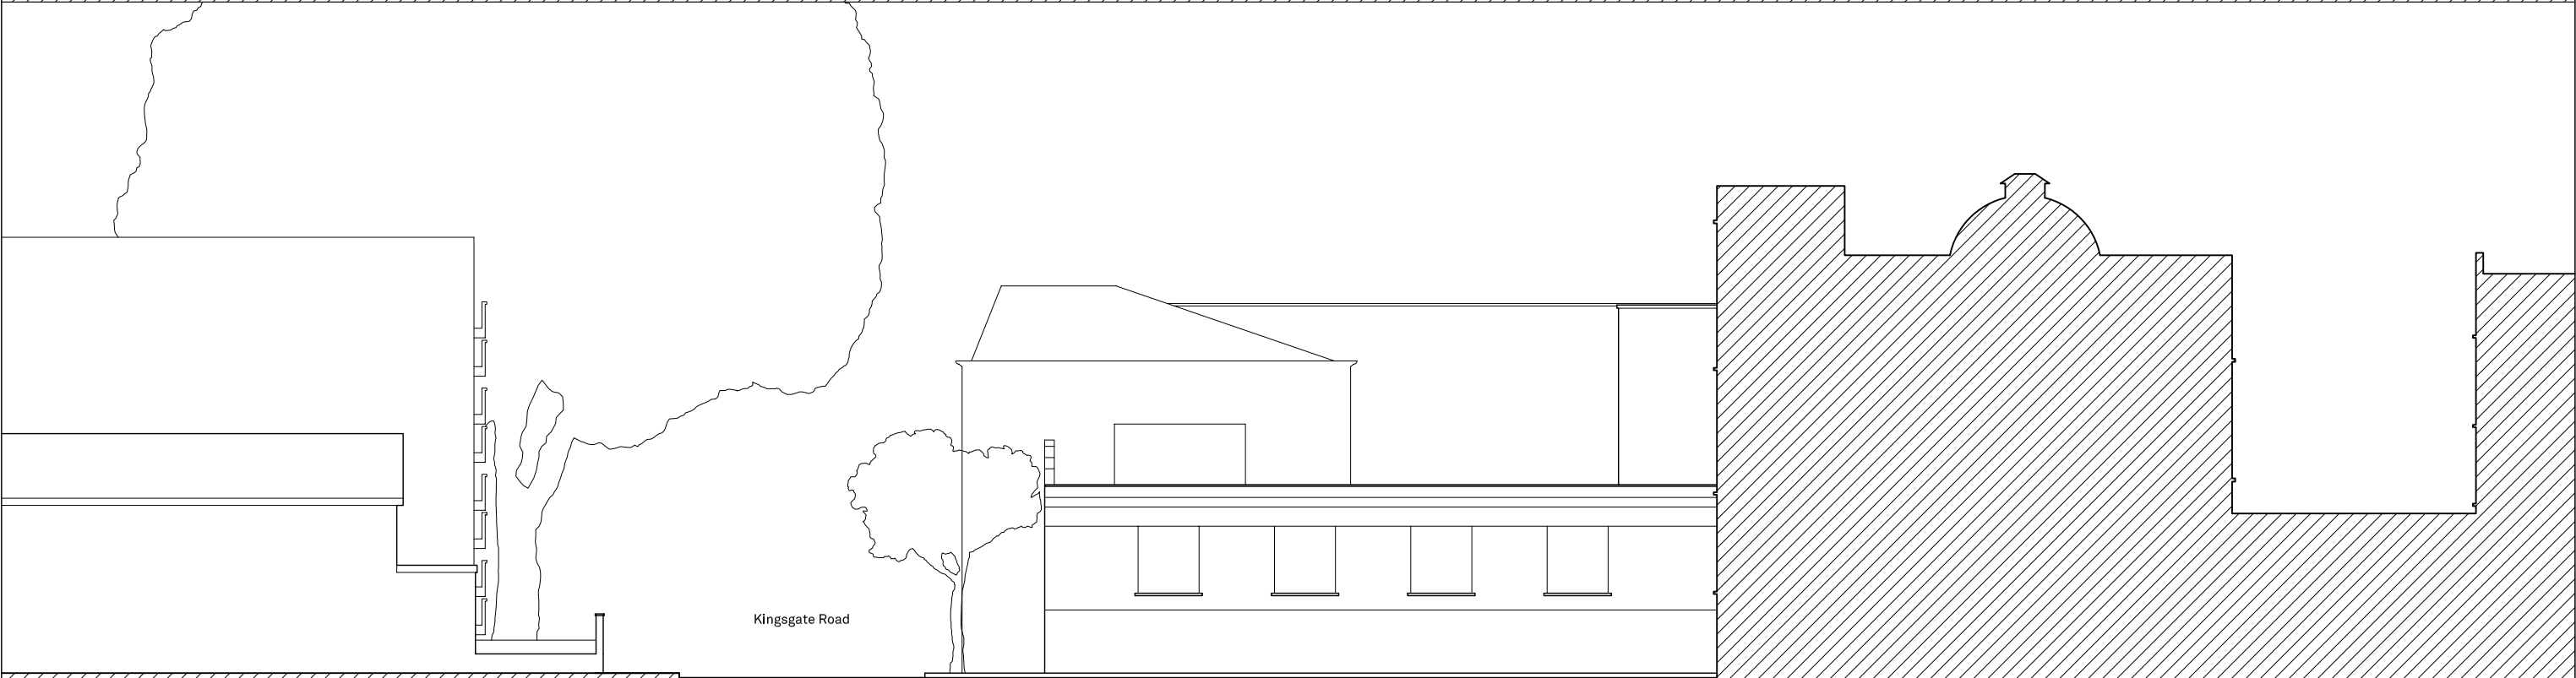

North Elevation: Kingsgate Place Façade

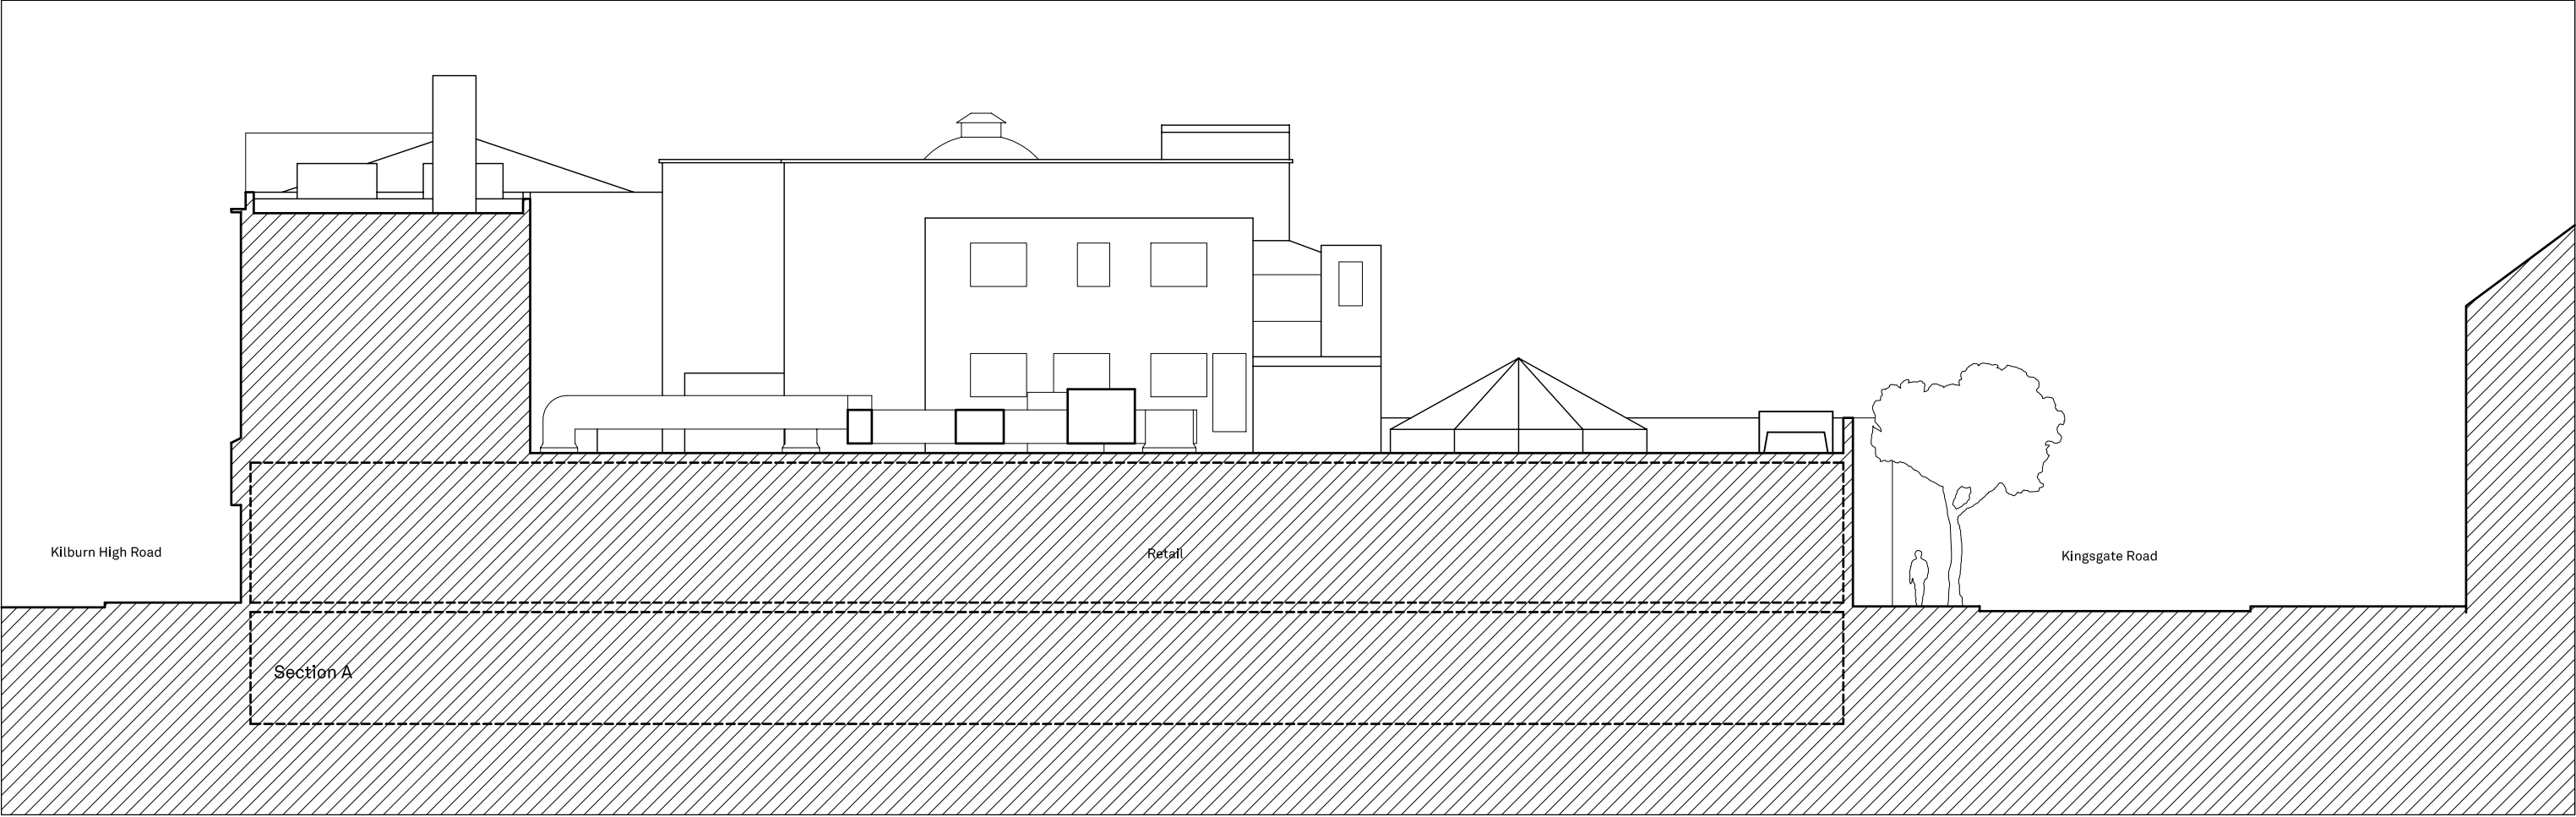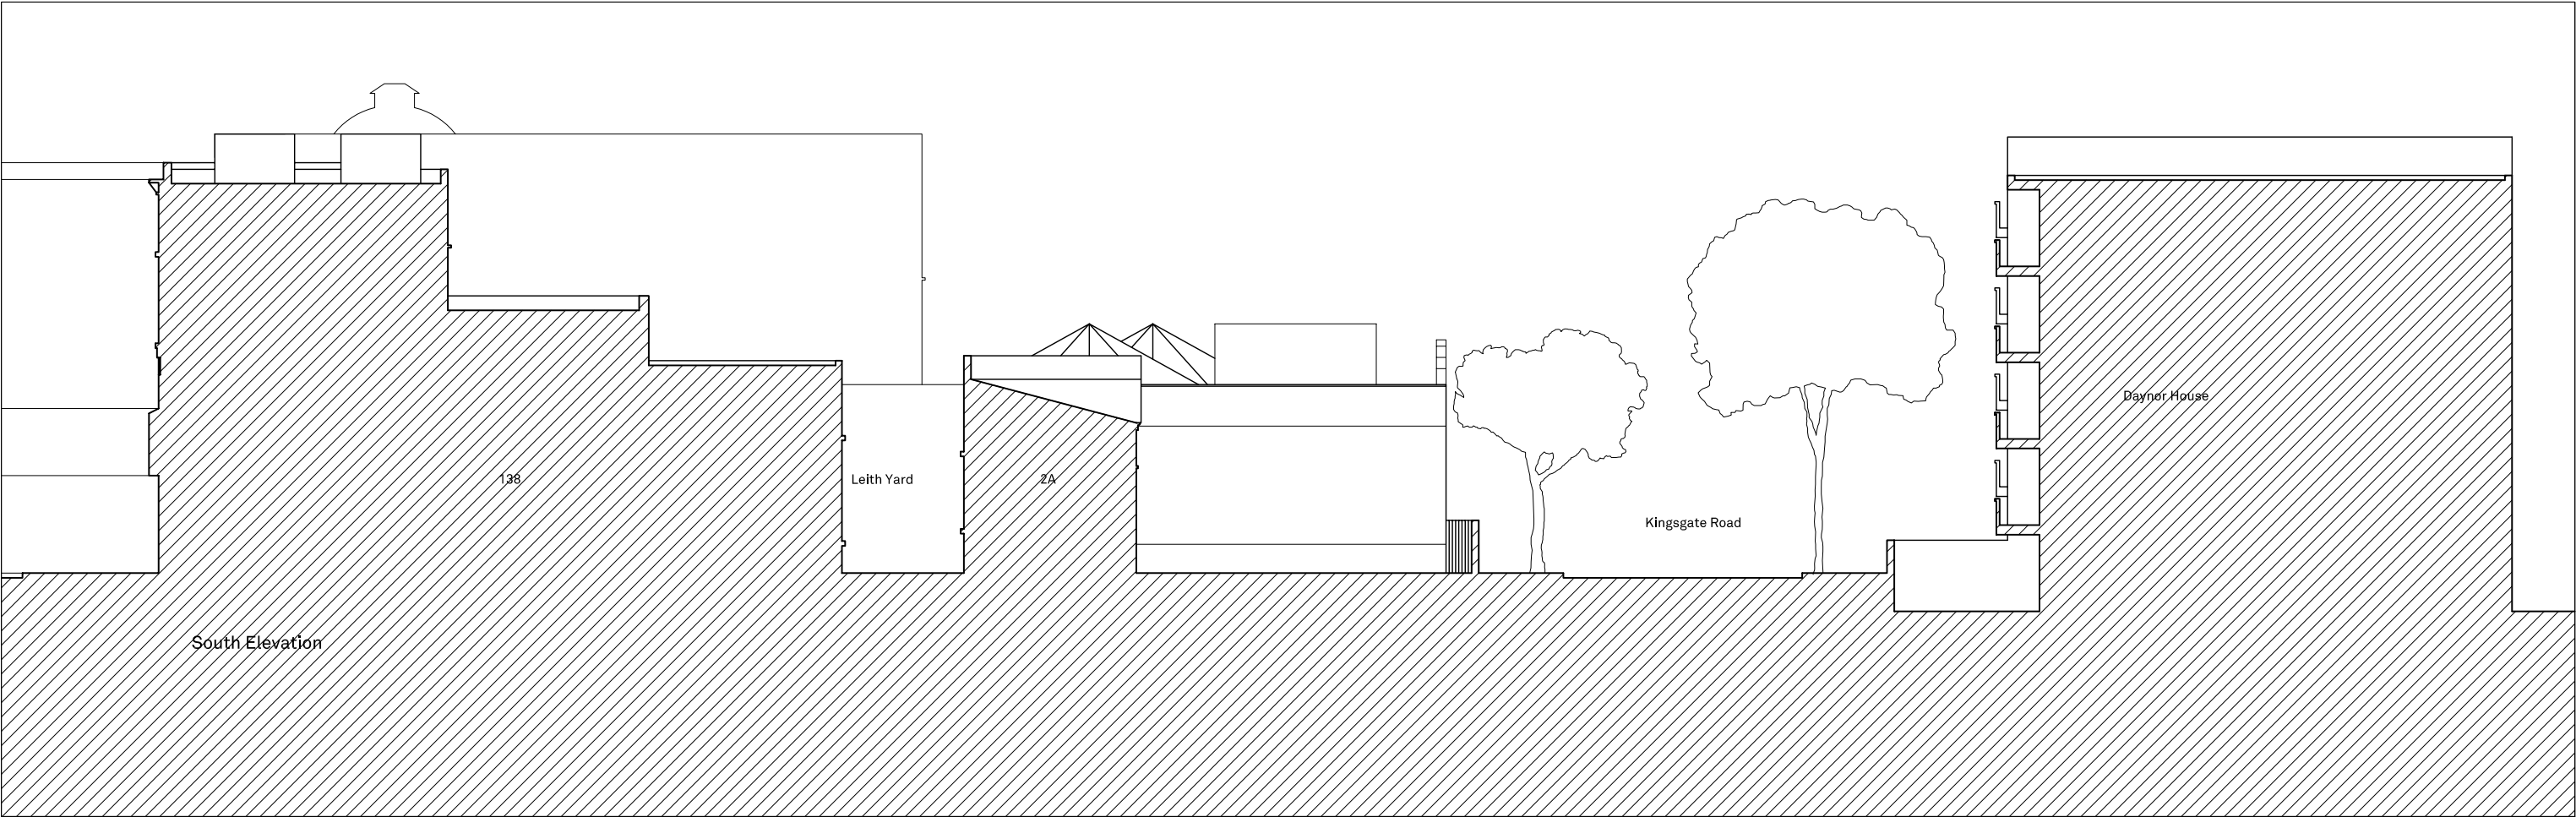

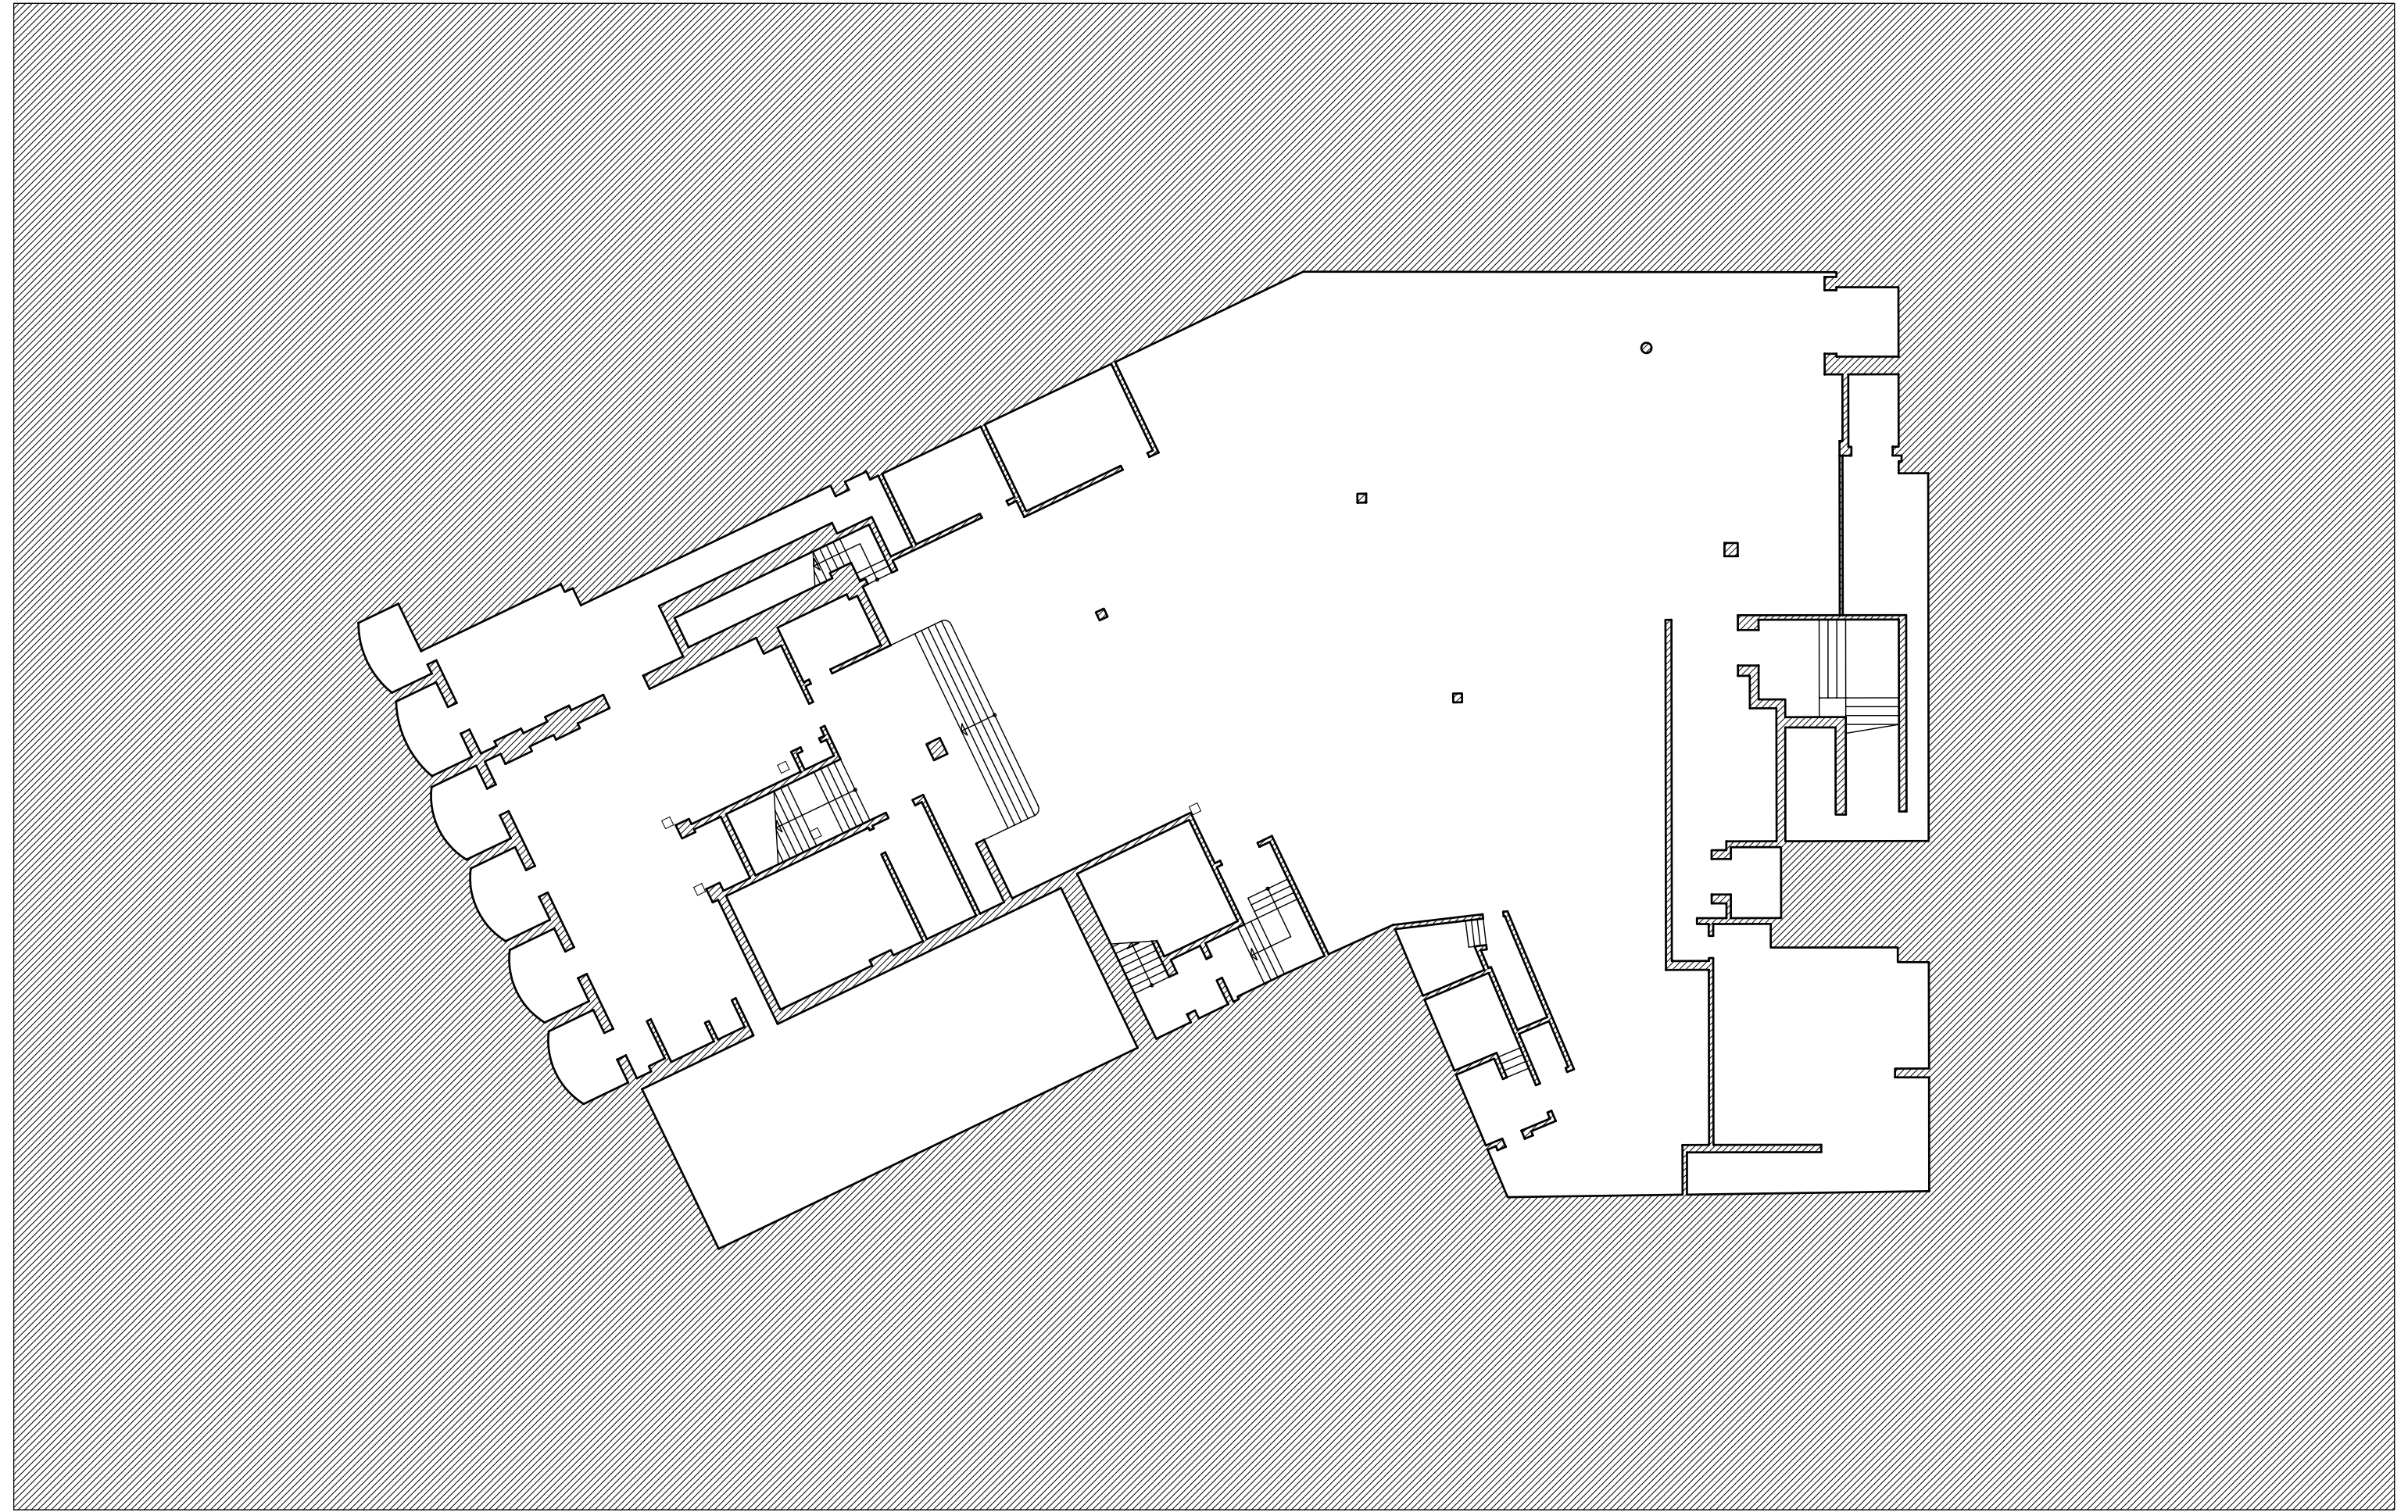

Notes:

1. This drawing to be read in conjunction with all other relevant architectural structural and consultants drawings and specifications.

2. Any discrepancies between this and any other relevant drawing must be brought to the attention of the architect immediately.

3. Only written dimensions are to be used. Do not scale from any part of this drawing.

4. This drawing remains the property of Robert O'Hara Architects Limited and is protected by copyright.

Please Note: These areas have been measured from plans produced at Concept Stage of the design. Further design development or events outside the Architects' control are likely to result in changes which could involve a reduction in area. Robert O'Hara Architects accepts no responsibility for any decision, commercial or otherwise, made on the basis of these areas.

Rev	Date	Description
-----	------	-------------

Client
Kingsgate Land Limited
Philpot House Station Road
Rayleigh Essex SS8 7HH

Project
Residential Development
4-10 Kingsgate Road
London NW6

Title
Basement Plan
Existing

Job No	Dwg No	Rev	Date	Scale	Stage	Dwn
06033/4-10KR	E - 099	-	Sept 2007	1:100 @ A1	C	SJL



ROBERT O'HARA ARCHITECTS
25 Lonsdale Road
London NW6 6RA
Tel +44 (0)20 7372 7576
Fax +44 (0)20 7372 0078
Info@roh-architects.com
www.roh-architects.com