



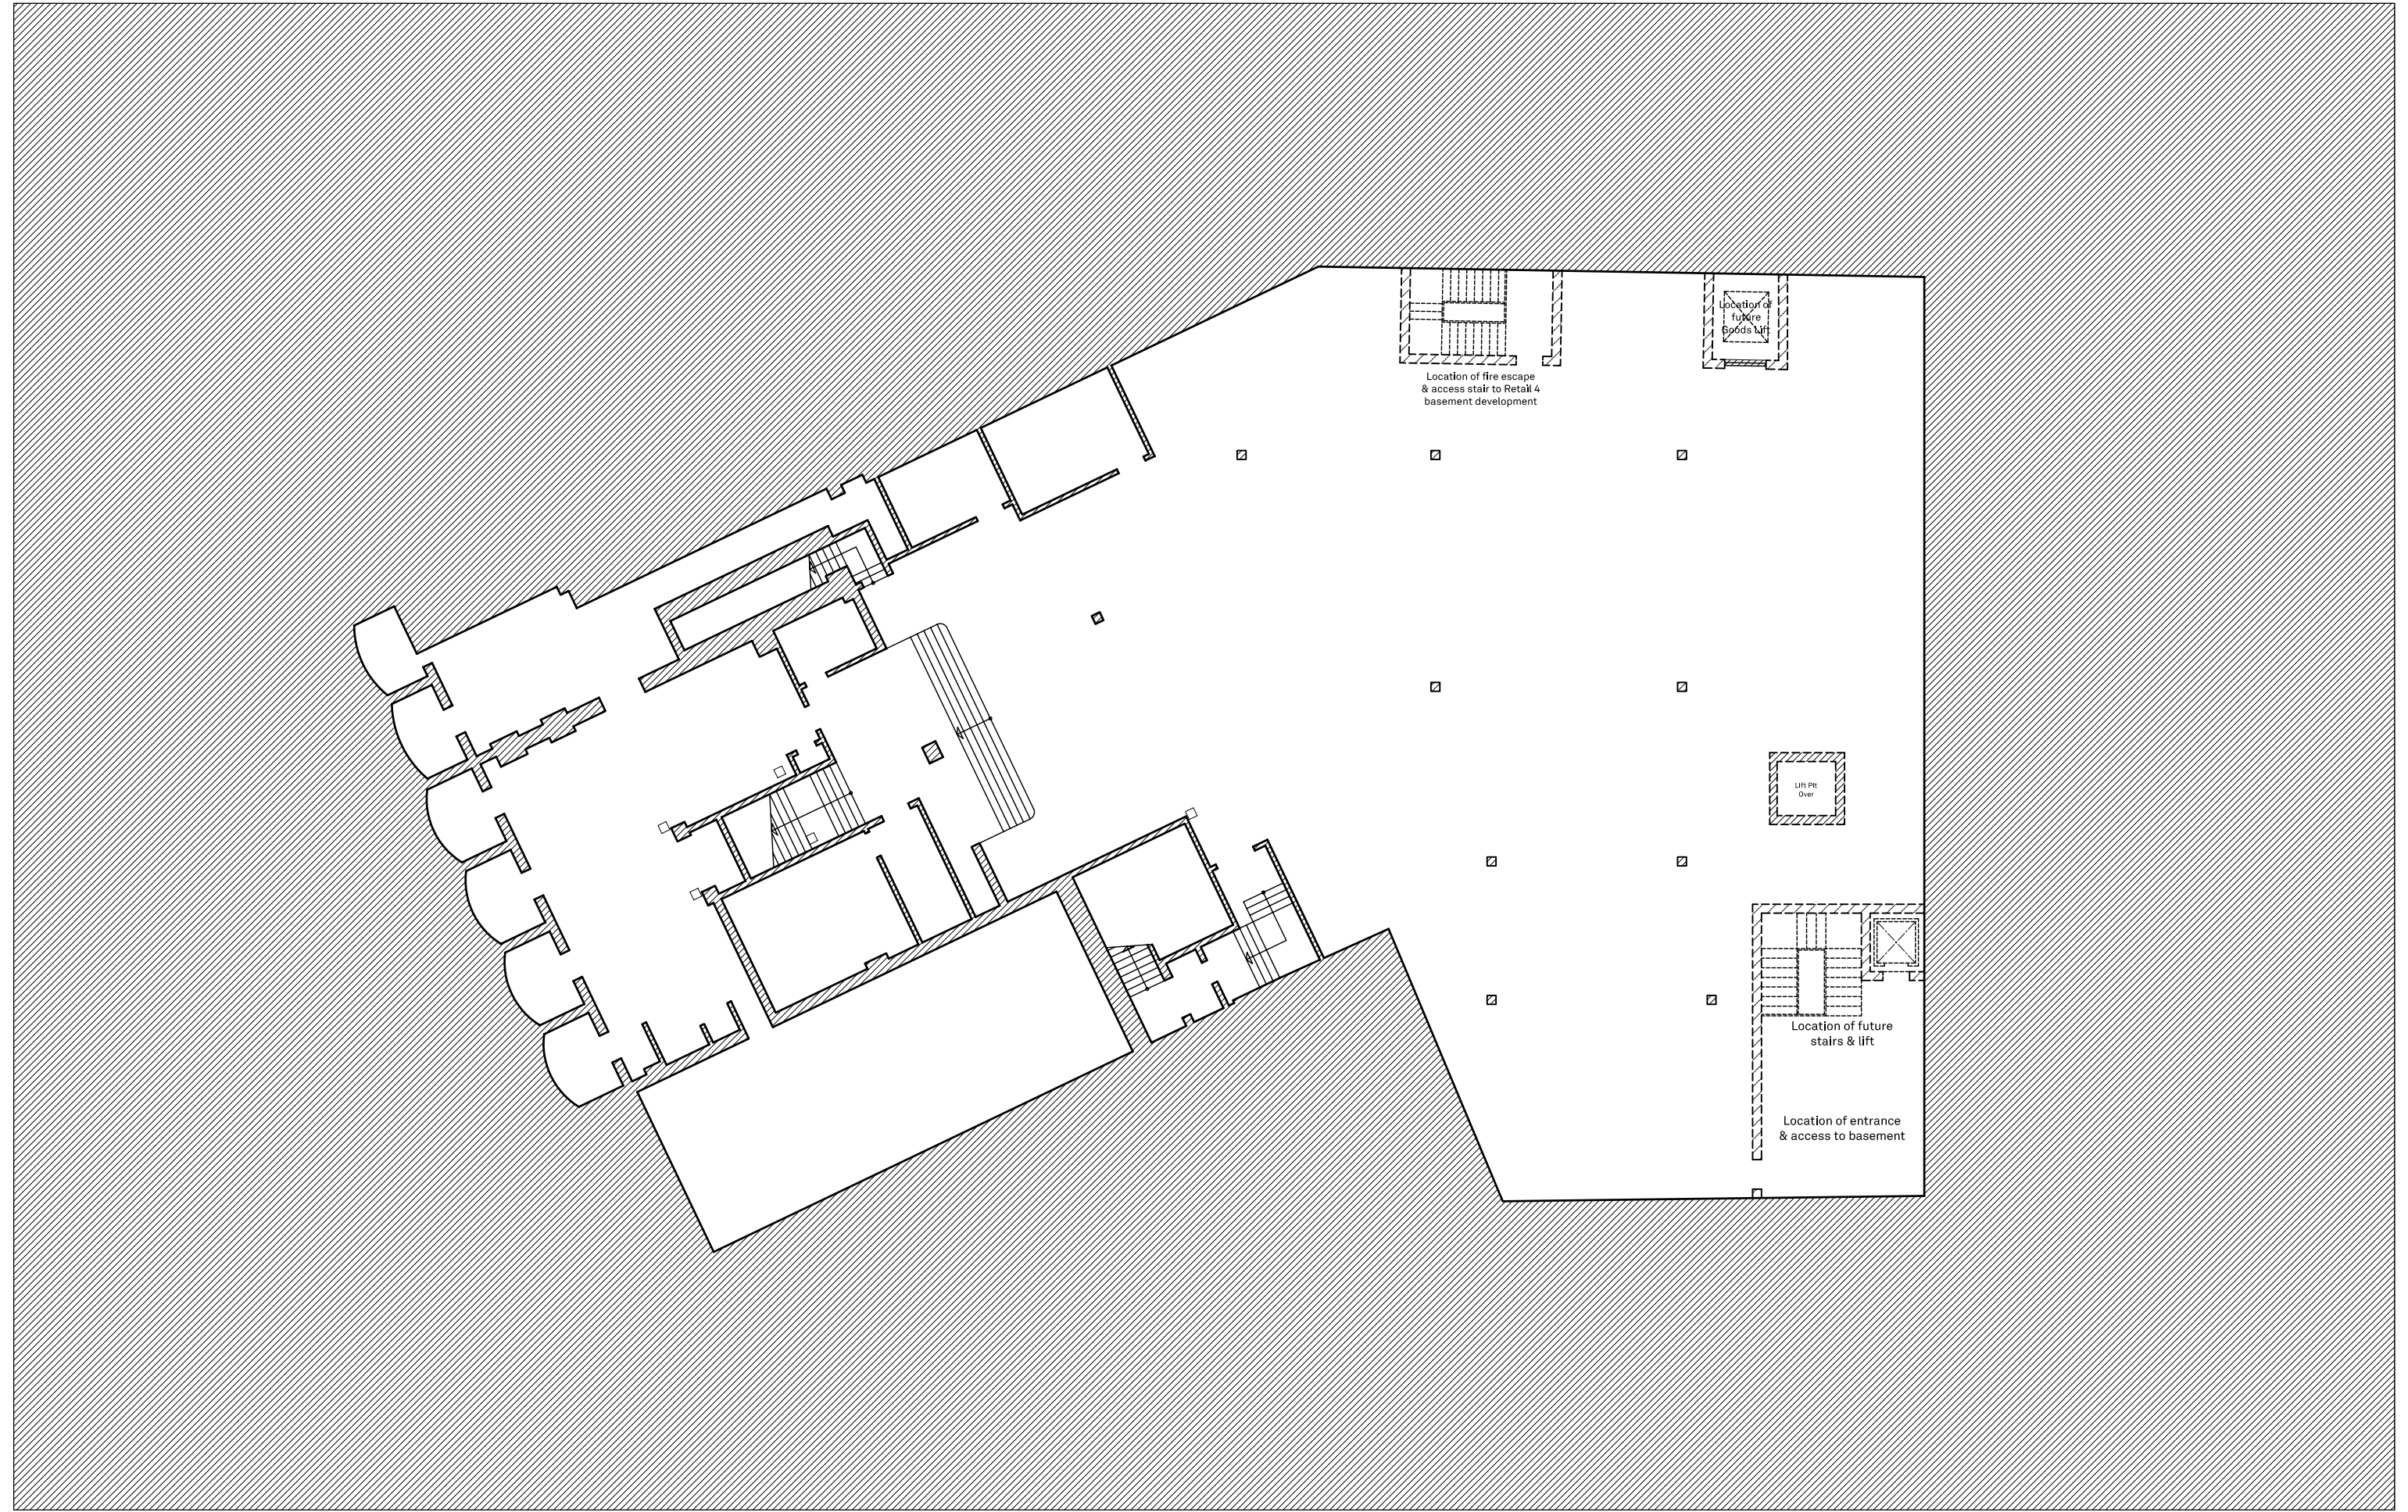

ROBERT O'HARA ARCHITECTS


25 Lonsdale Road
London NW6 6RA


Tel +44 [0]20 7372 7576
Fax +44 [0]20 7372 0078
Info@roh-architects.com
www.roh-architects.com

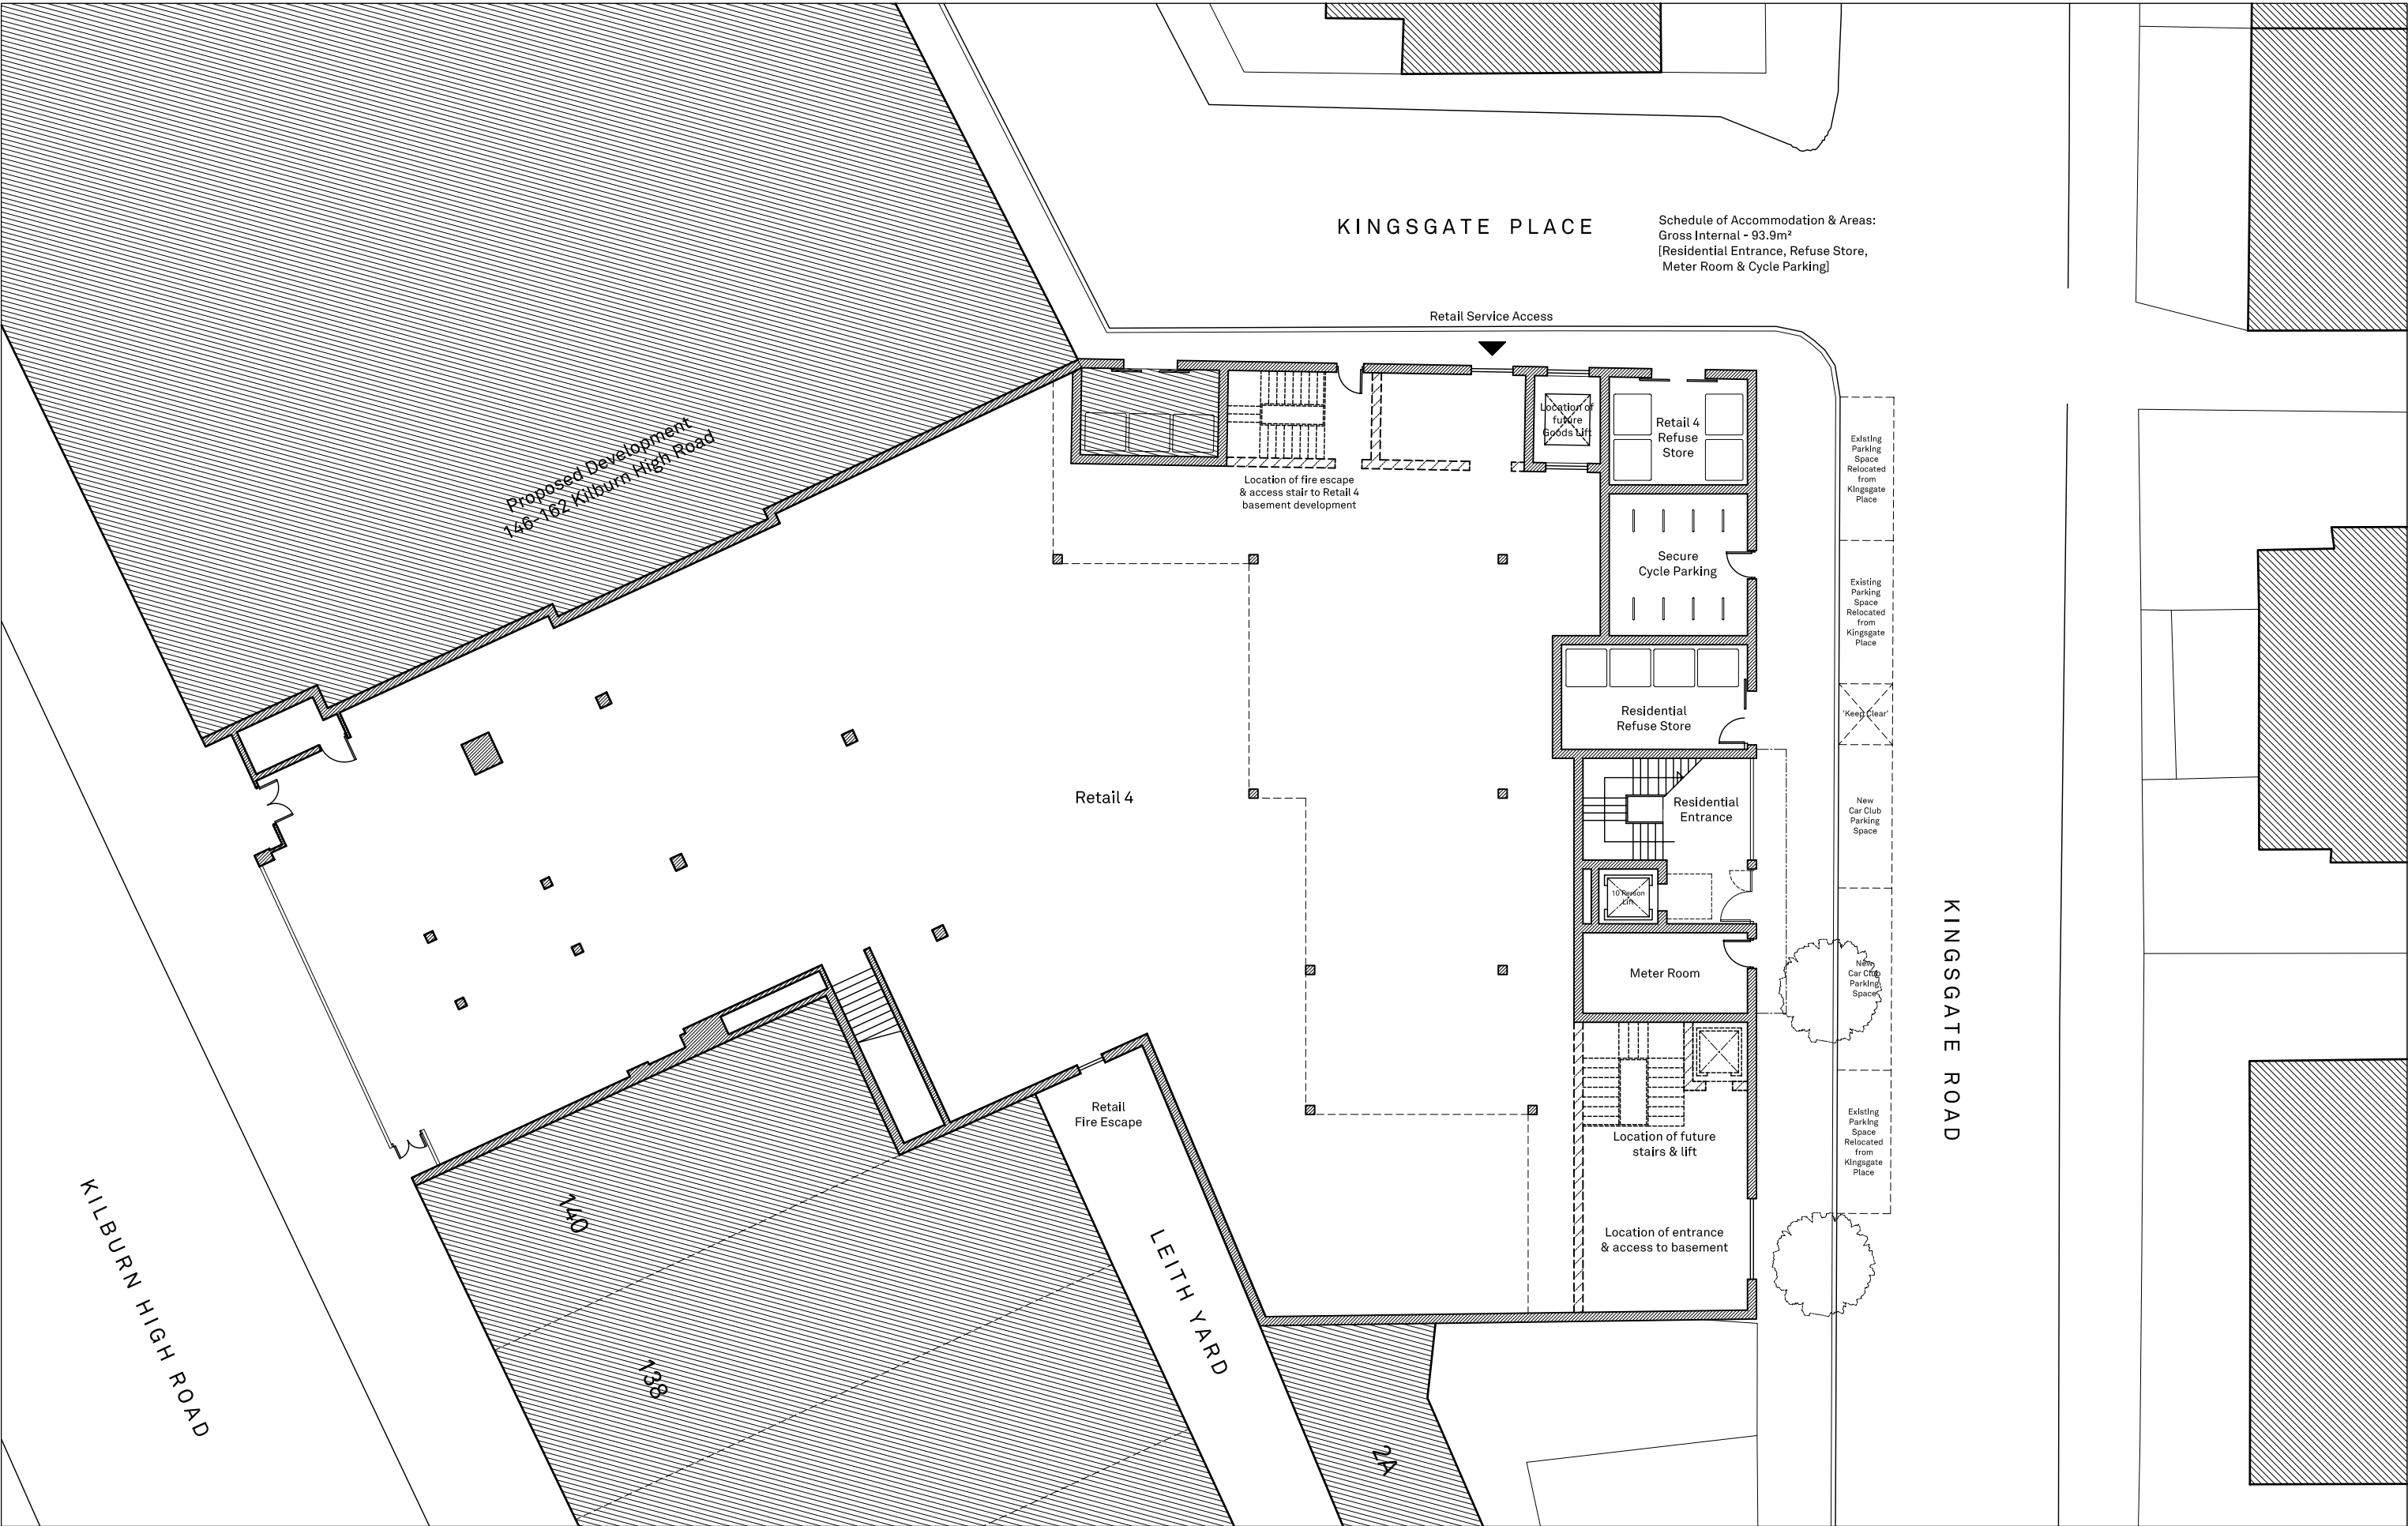






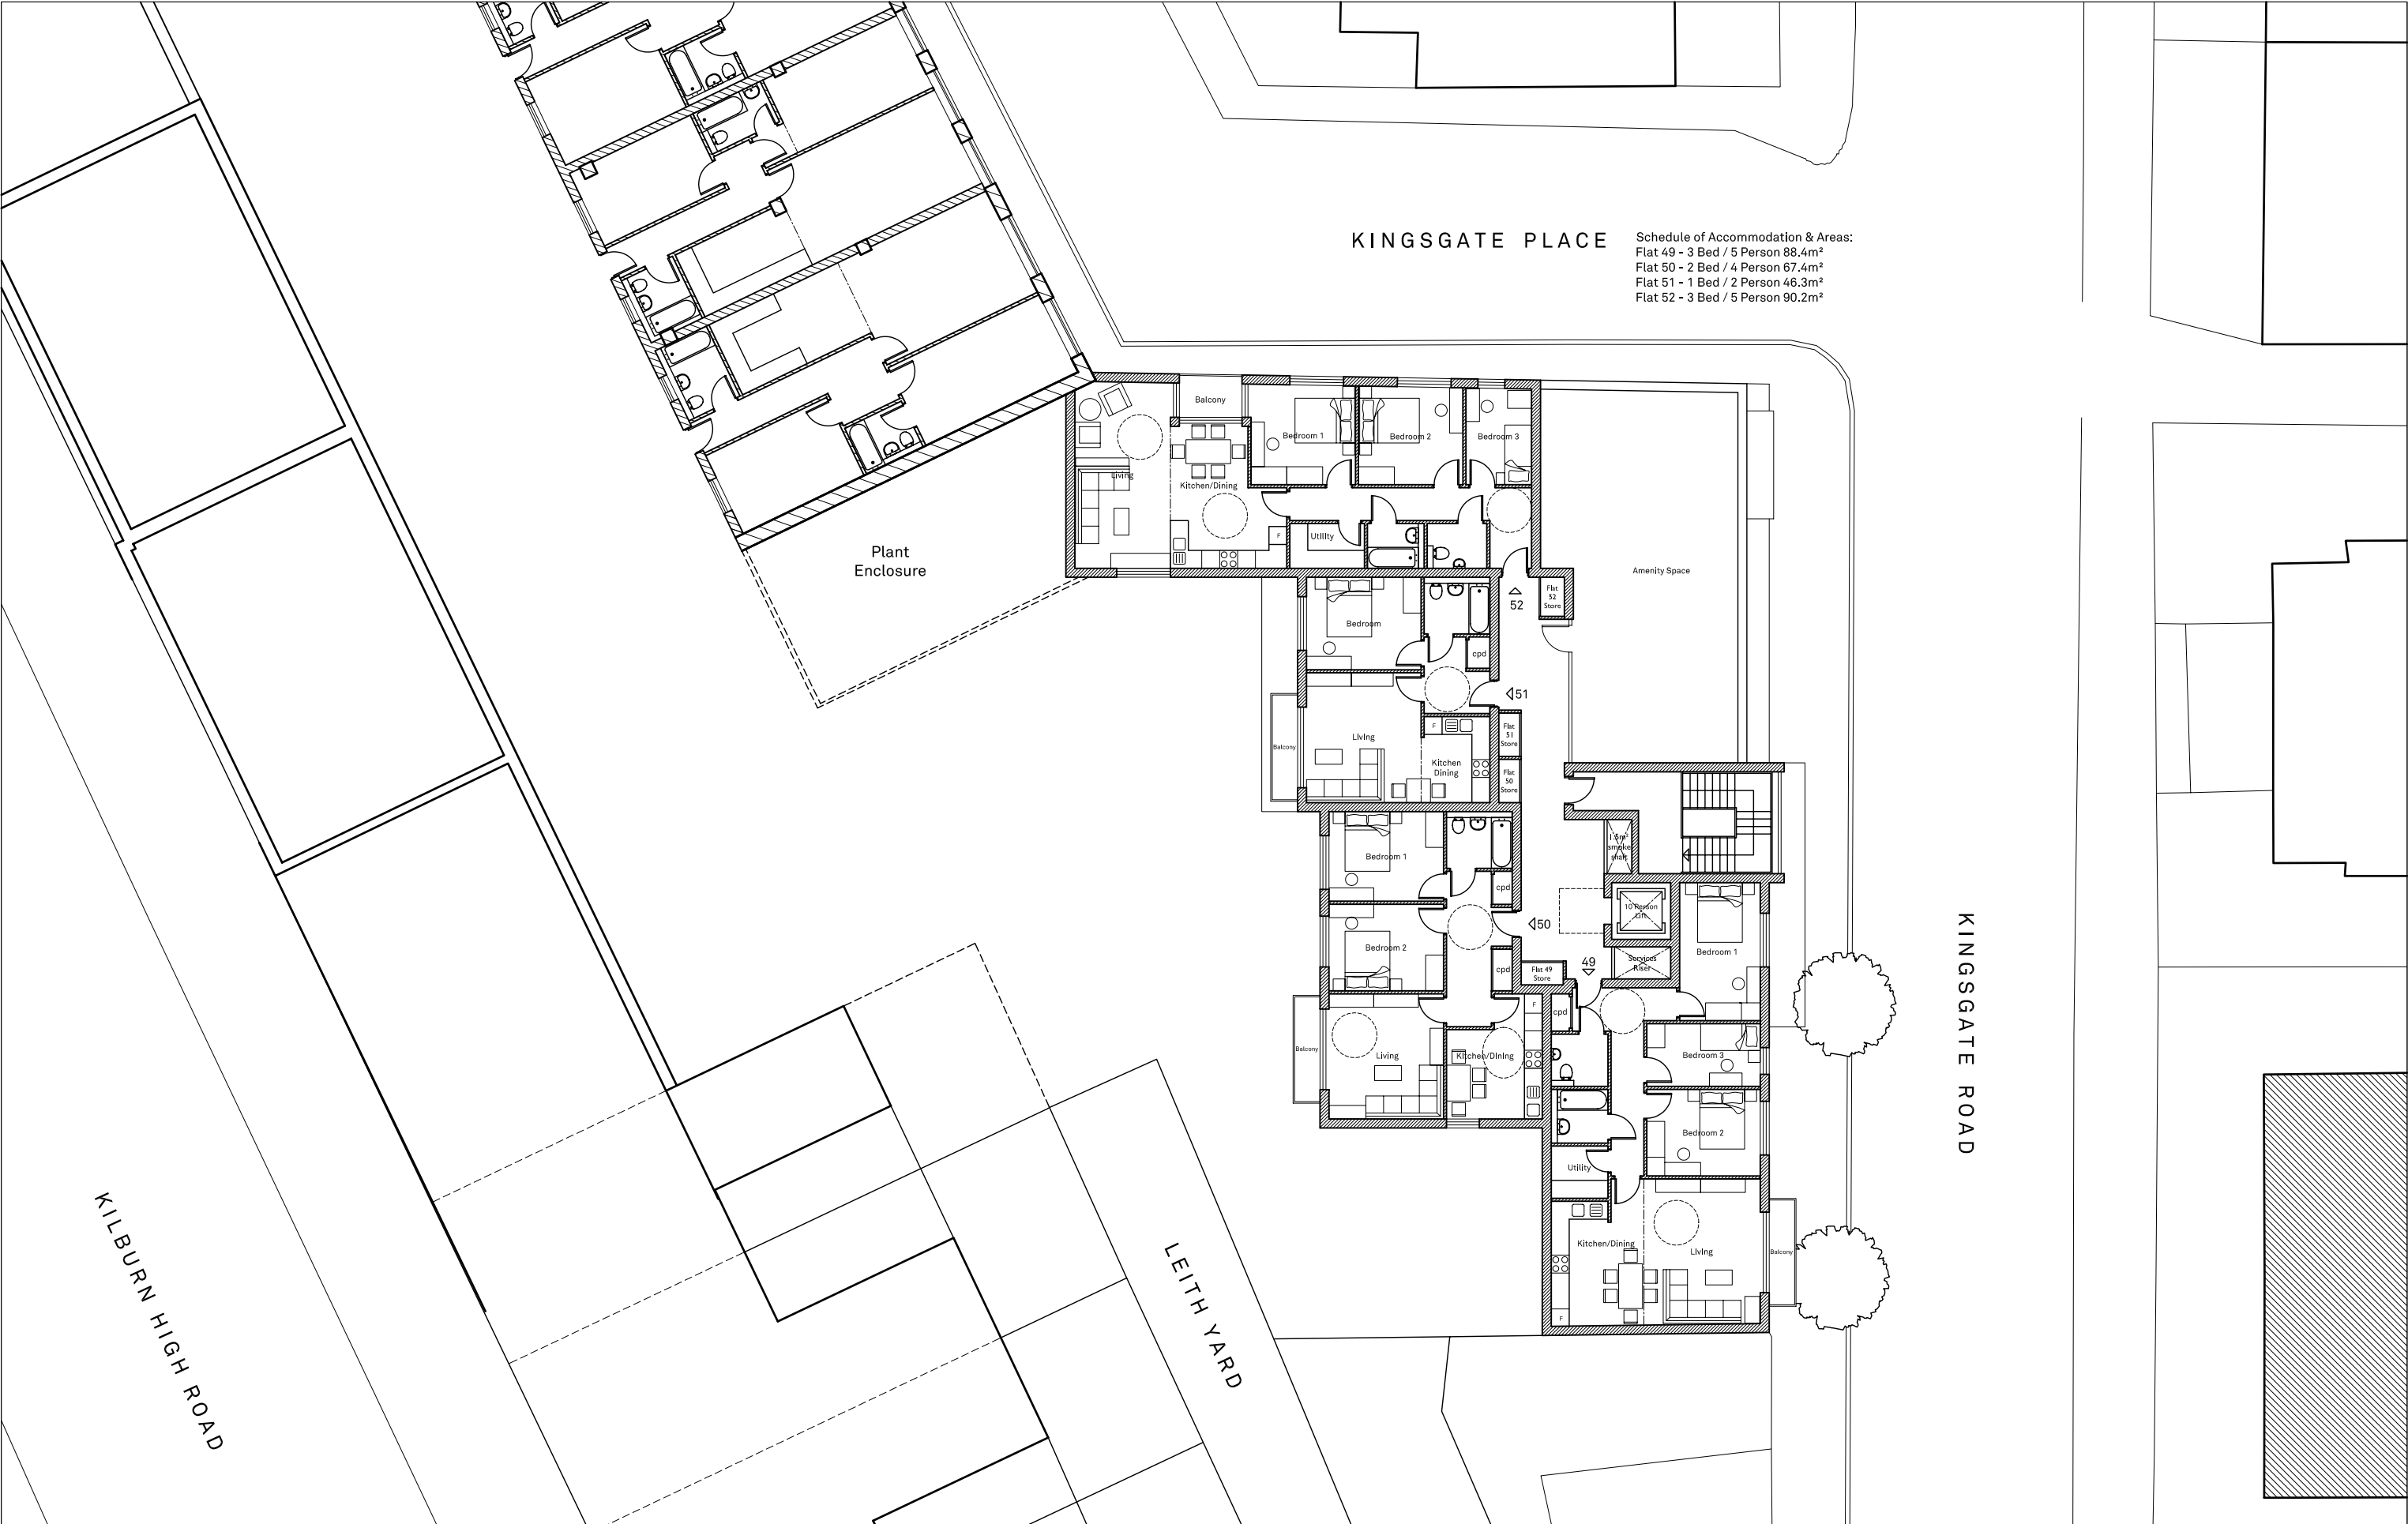

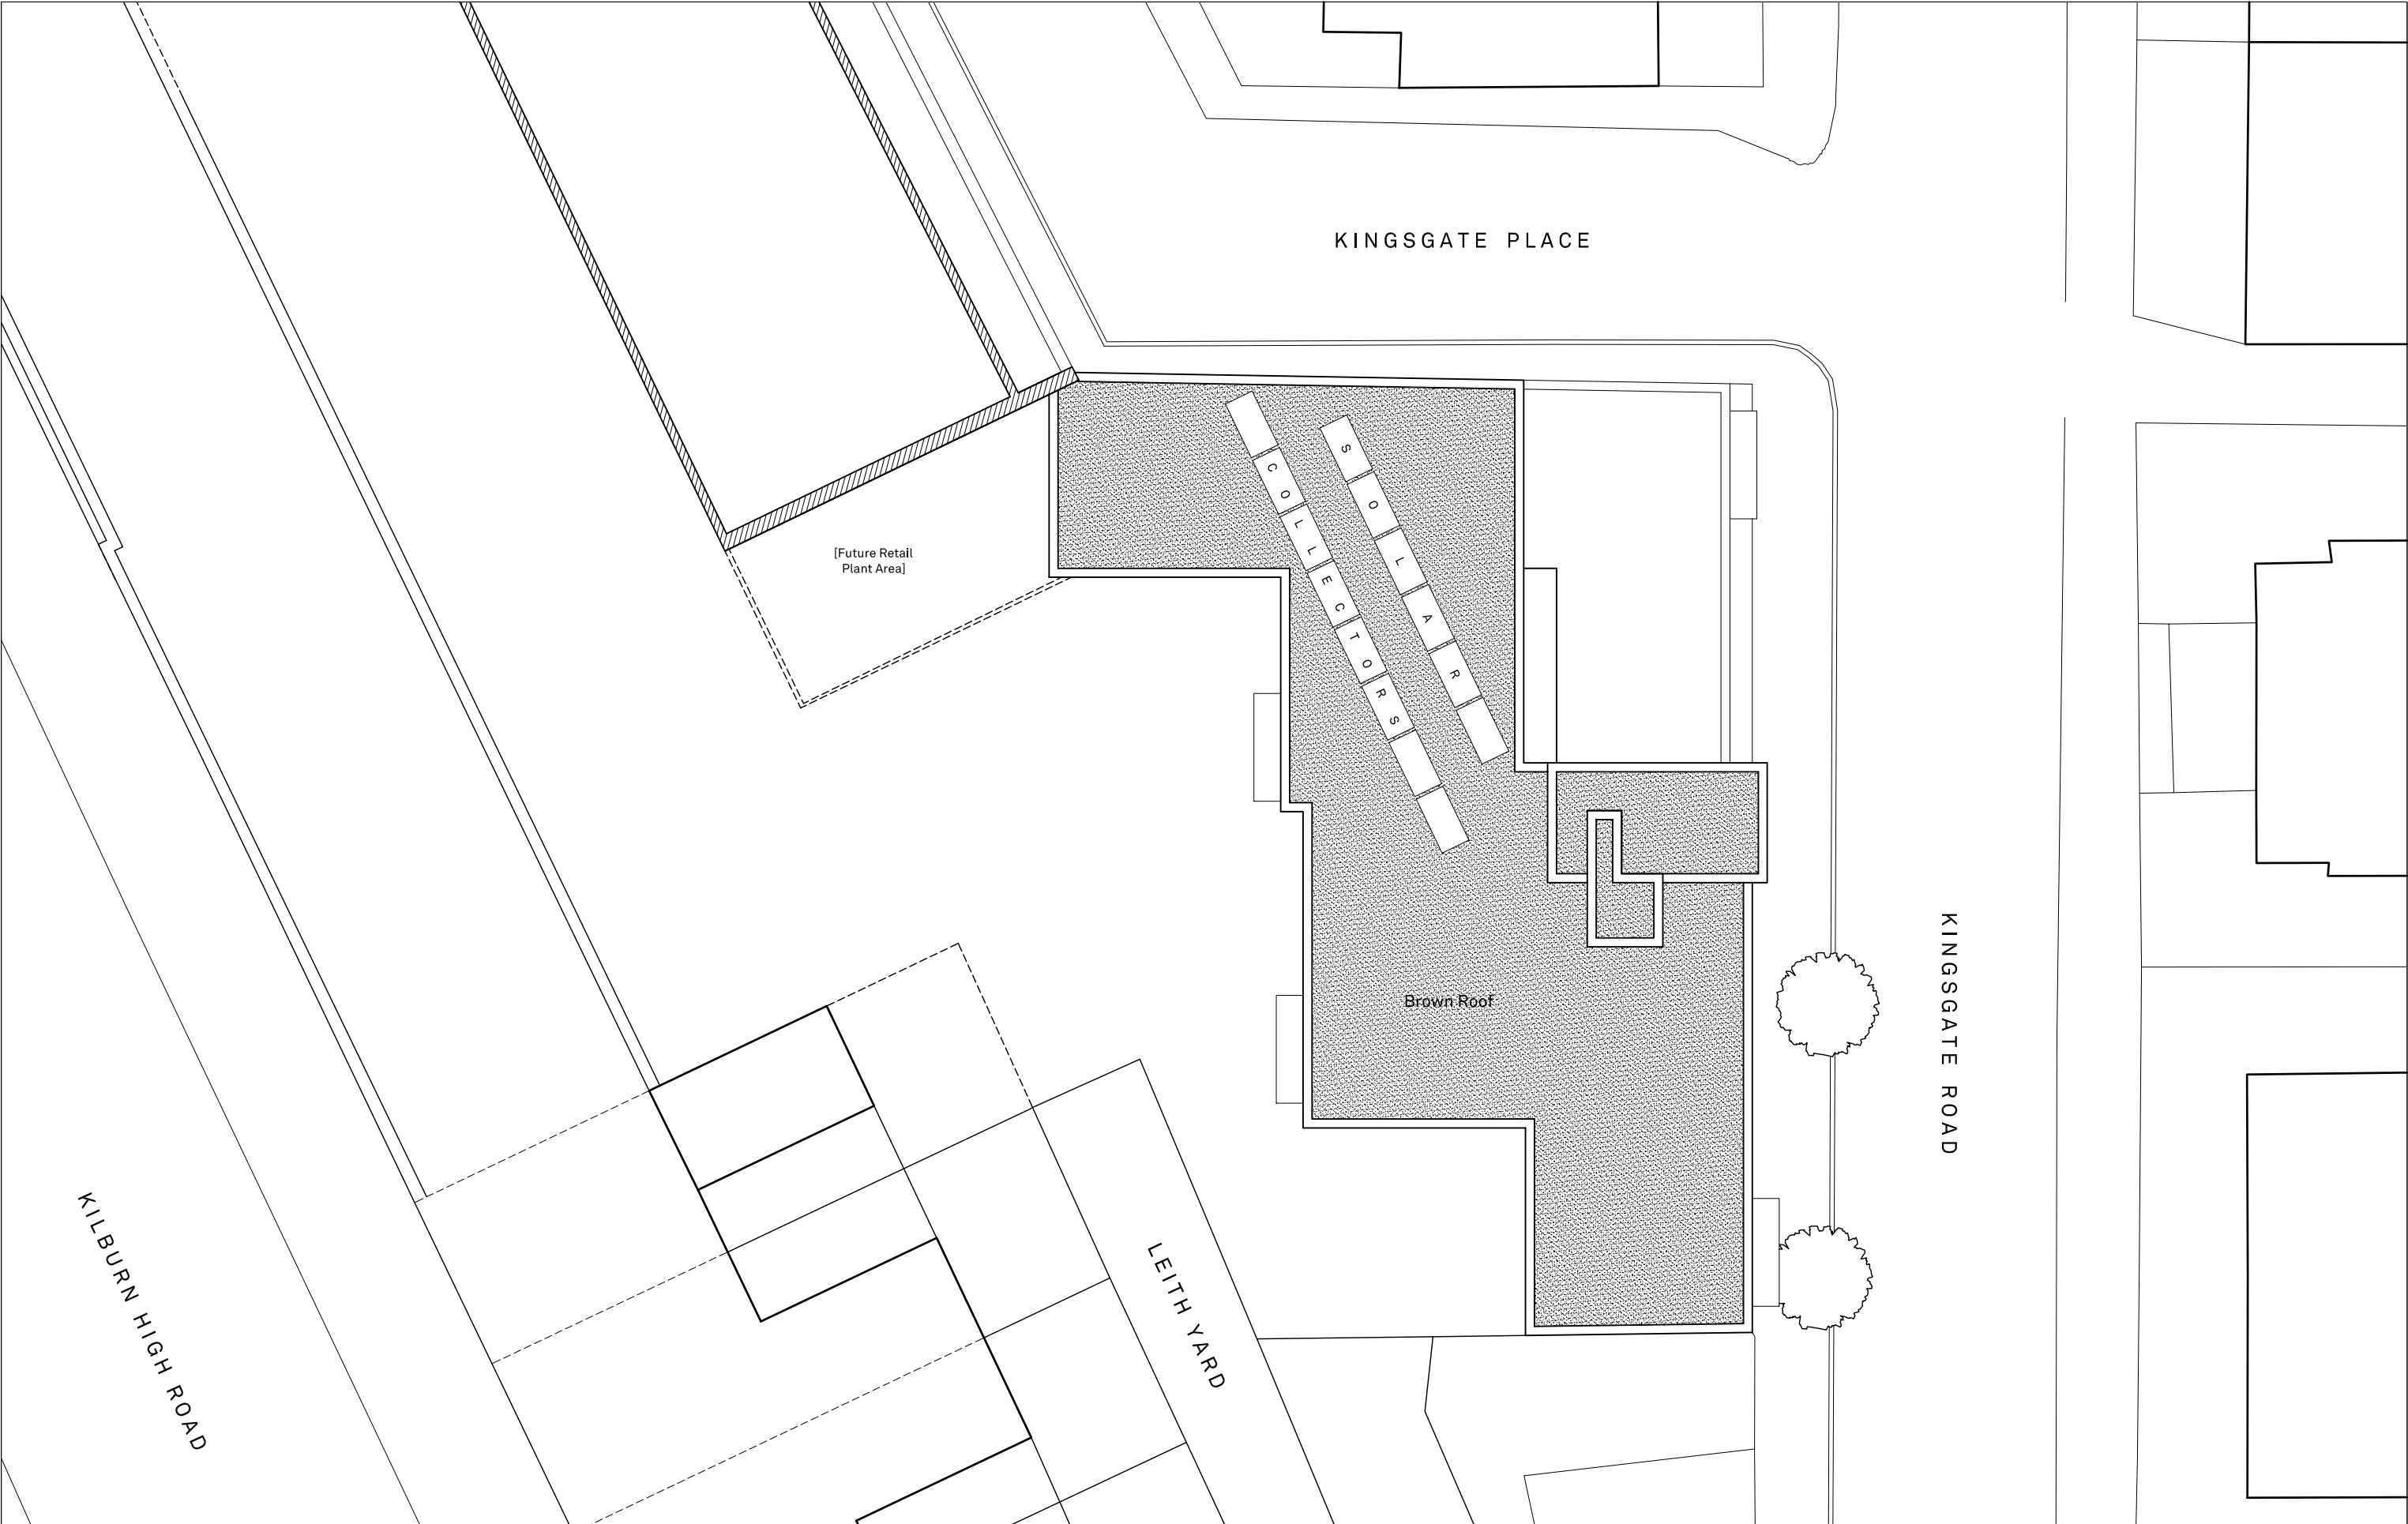

- Materials
- 1 Through colour render
 - 2 Vertical iroko boarding & flush/sliding iroko boarded doors
 - 3 Double glazed ppc aluminium framed windows & French casements
 - 4 Painted MS balustrade
 - 5 Green Wall [see South Elevation]
 - 6 Painted MS balcony & balustrade
 - 7 Goods lift doors
 - 8 Entrance canopy with ppc aluminium fascia
 - 9 Glazed screen to future basement entrance

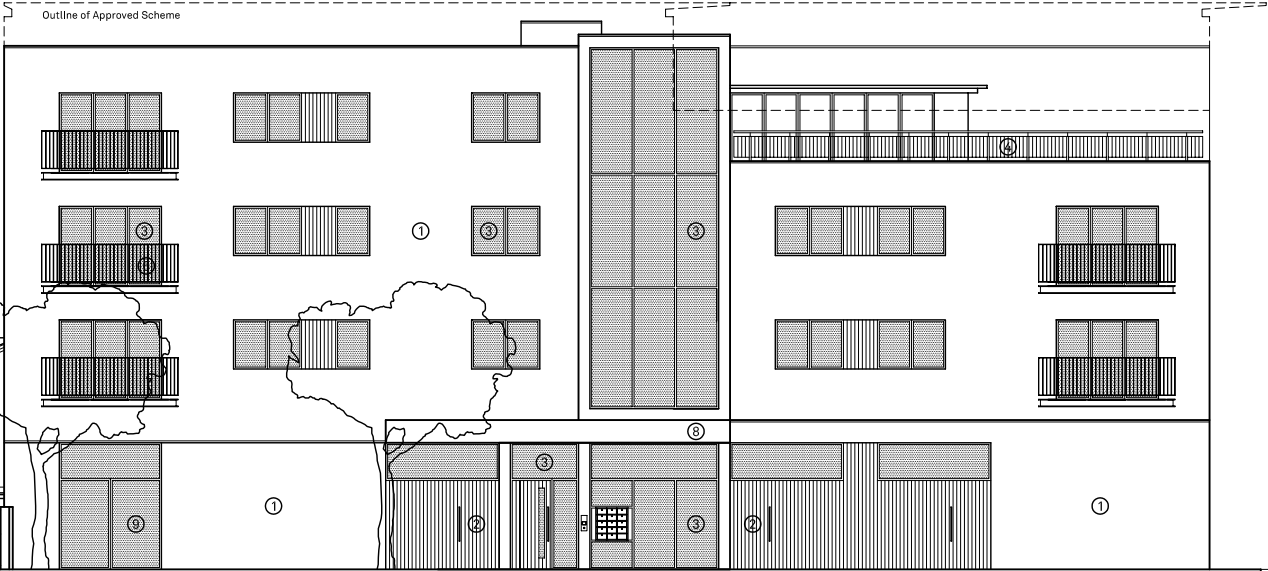

East Elevation: Kingsgate Road Façade



North Elevation: Kingsgate Place Façade

Notes:

1. This drawing to be read in conjunction with all other relevant architectural structural and consultants drawings and specifications.

2. Any discrepancies between this and any other relevant drawing must be brought to the attention of the architect immediately.

3. Only written dimensions are to be used. Do not scale from any part of this drawing.

4. This drawing remains the property of Robert O'Hara Architects Limited and is protected by copyright.

Please Note: These areas have been measured from plans produced at Concept Stage of the design. Further design development or events outside the Architects' control are likely to result in changes which could involve a reduction in area. Robert O'Hara Architects accepts no responsibility for any decision, commercial or otherwise, made on the basis of these areas.

Rev	Date	Description
-	-	-

Client
Kingsgate Land Limited
Philpot House Station Road
Rayleigh Essex SS8 7HH

Project
Residential Development
4-10 Kingsgate Road
London NW6

Title
Front & Side Elevations
Proposed

Job No	Dwg No	Rev
06033/4-10KR	P - 301	-

Date	Scale	Stage	Dwn
Sept 2007	1:100 @ A1	C	SJL/SF

ROBERT O'HARA ARCHITECTS

25 Lonsdale Road
London NW6 6RA

Tel +44 [0]20 7372 7576
Fax +44 [0]20 7372 0078

Info@roh-architects.com
www.roh-architects.com

