
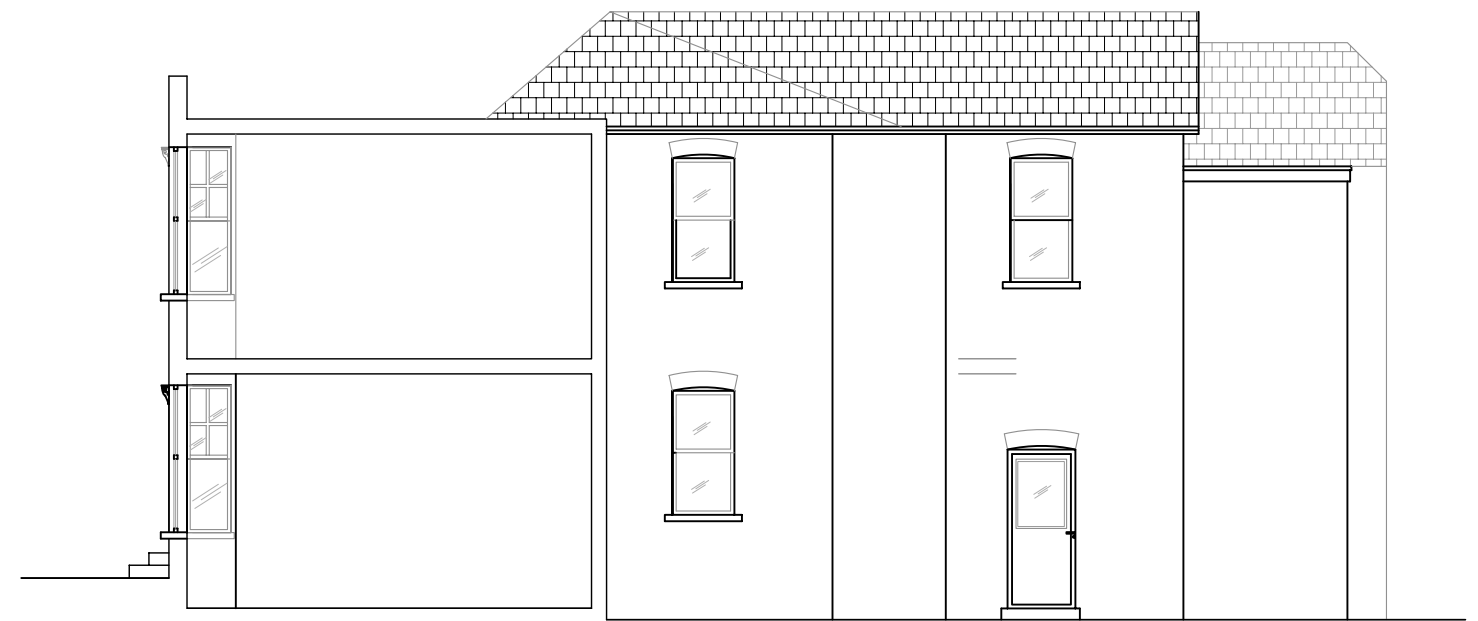
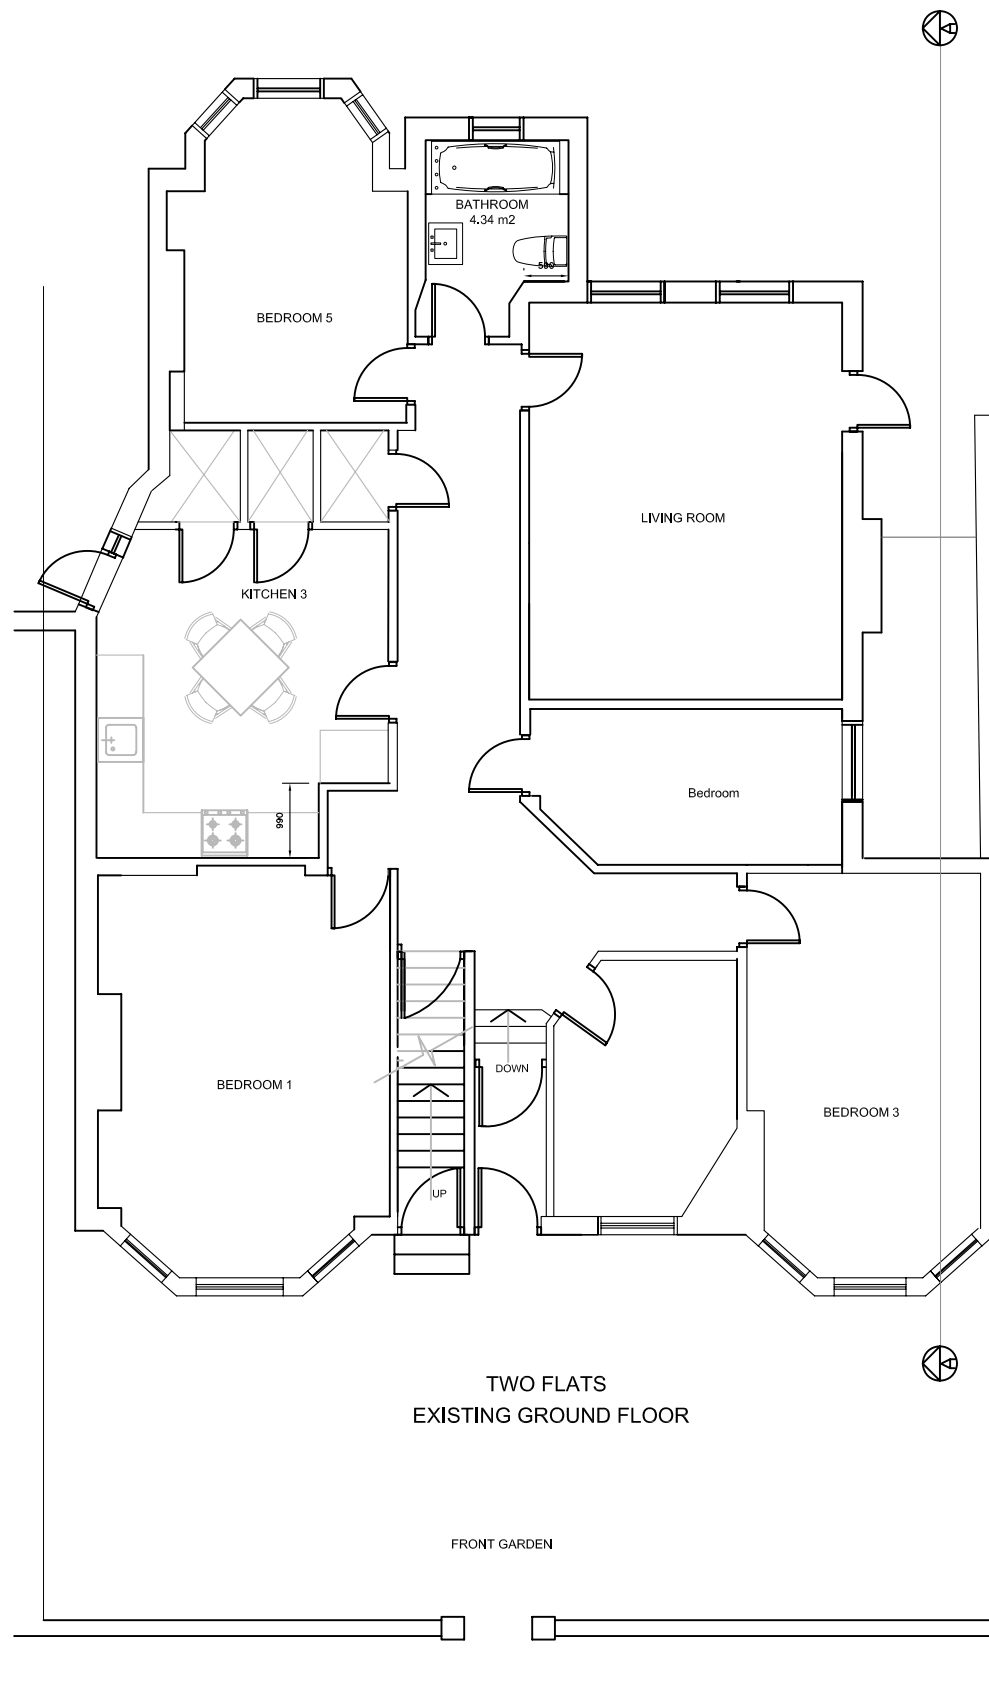


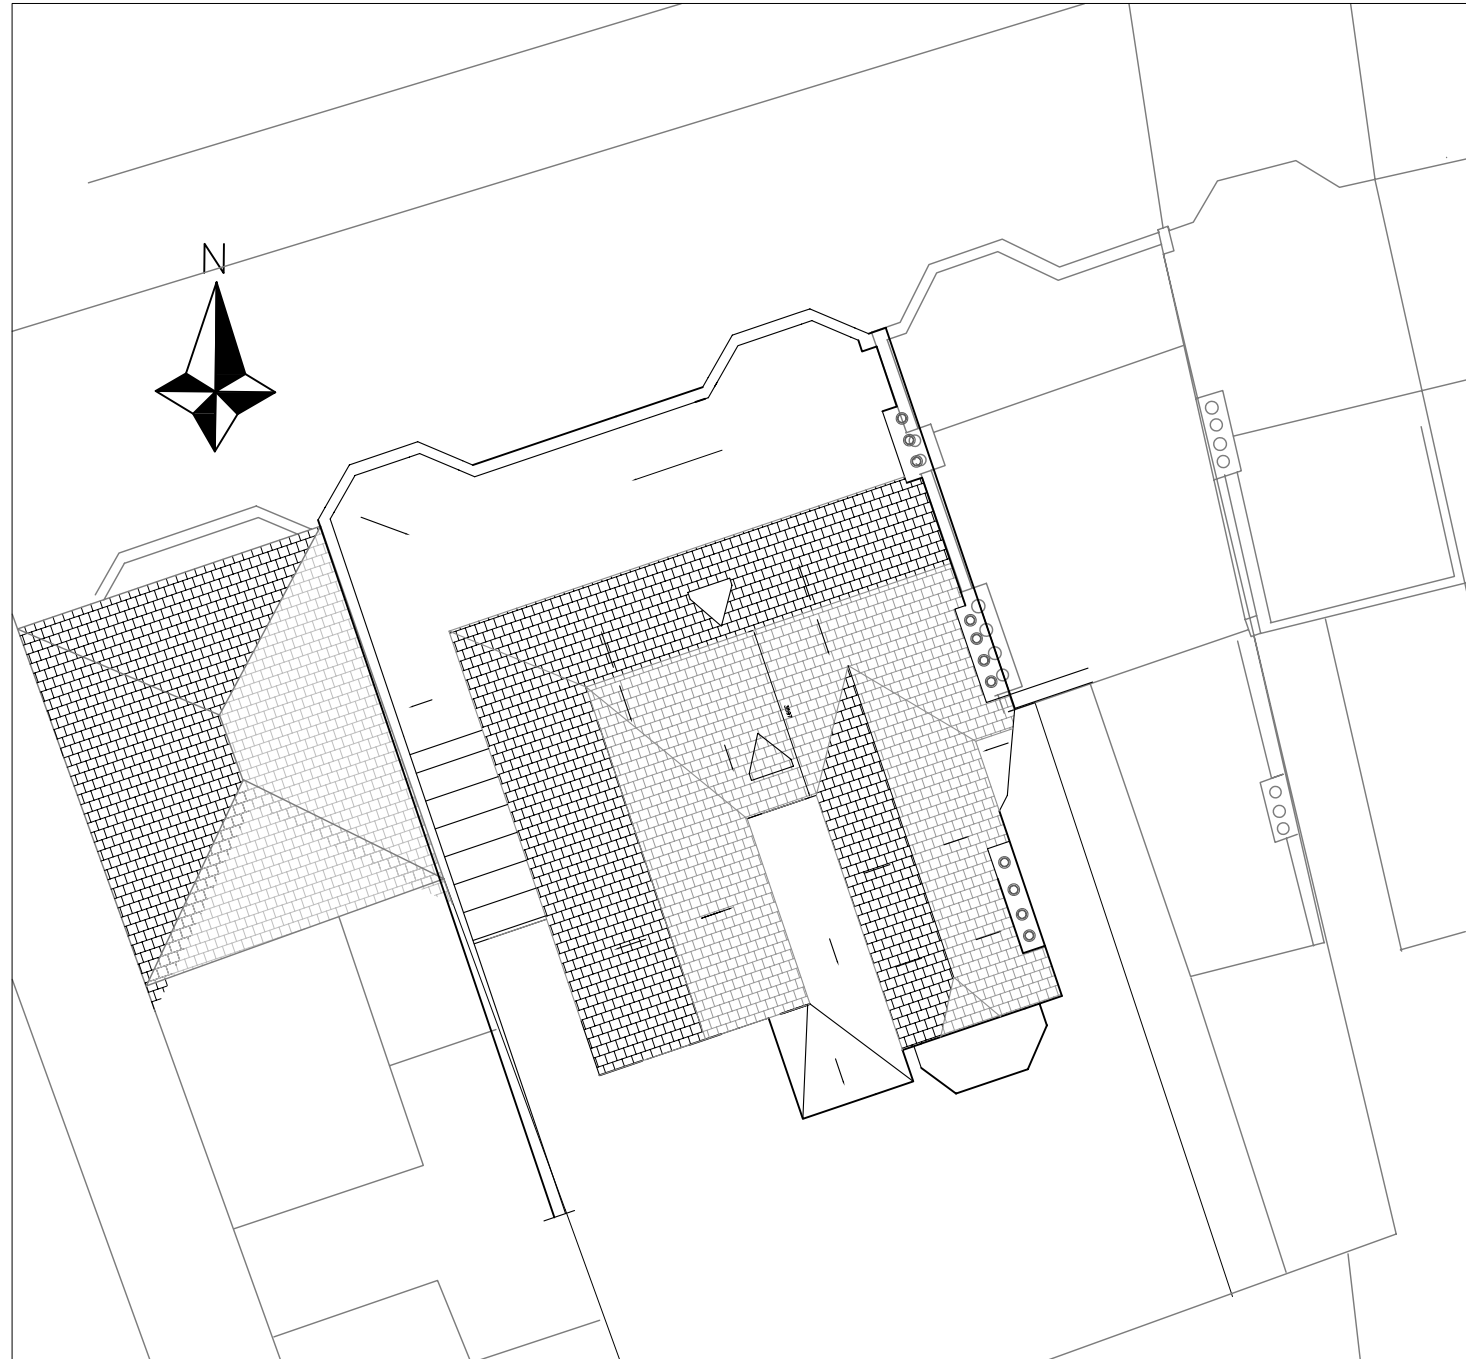

General Notes:

Authorities (Planning Group or Building Control) might request for additional items / information to be added / revised. Contractor to report all errors, omission and discrepancies. Contractor to verify all dimensions on site before commencing any work on site or preparing any shop drawings. All materials, components and workmanship to comply with the relevant British Standards, Codes of Practice and appropriate manufacturers' recommendations that from time to time shall apply. this drawing and design remains the property of ELEVATIONS and may not be reproduced in any way without prior consent.

DRAWING TITLE		PROJECT		BAS-PP-070607		FORMAT		A 2		E L E V A T I O N S	
EXISTING FLOOR PLAN, ELEVATIONS AND SECTION		DATE		7th June 2007		DRAWING No					
		SCALE		1/100		BAS-PP-E01					
		DESIGNED BY		SITE ADDRESS							
		ALEXANDER SEBBA JACEK BABAK RICARDO PELAYO		2 HILLFIELD ROAD LONDON NW6 1QE		56A CREWYS ROAD LONDON NW2 2AD PHONE 0845 602 2207 FAX 0208 458 6481 MOBILE 07956 956 957 WWW.SIDLTD.CO.UK					