



EX01 GROUND FLOOR PLAN
A1 Scale: 1:50

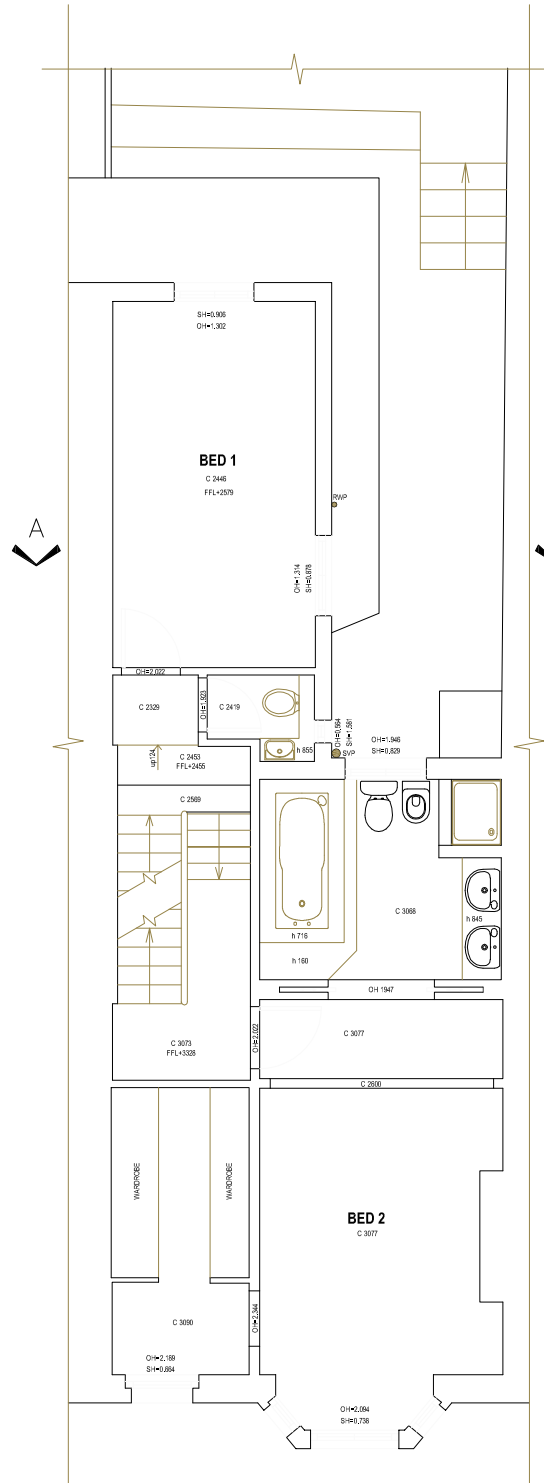

EX01 FIRST FLOOR PLAN
A1 Scale: 1:50

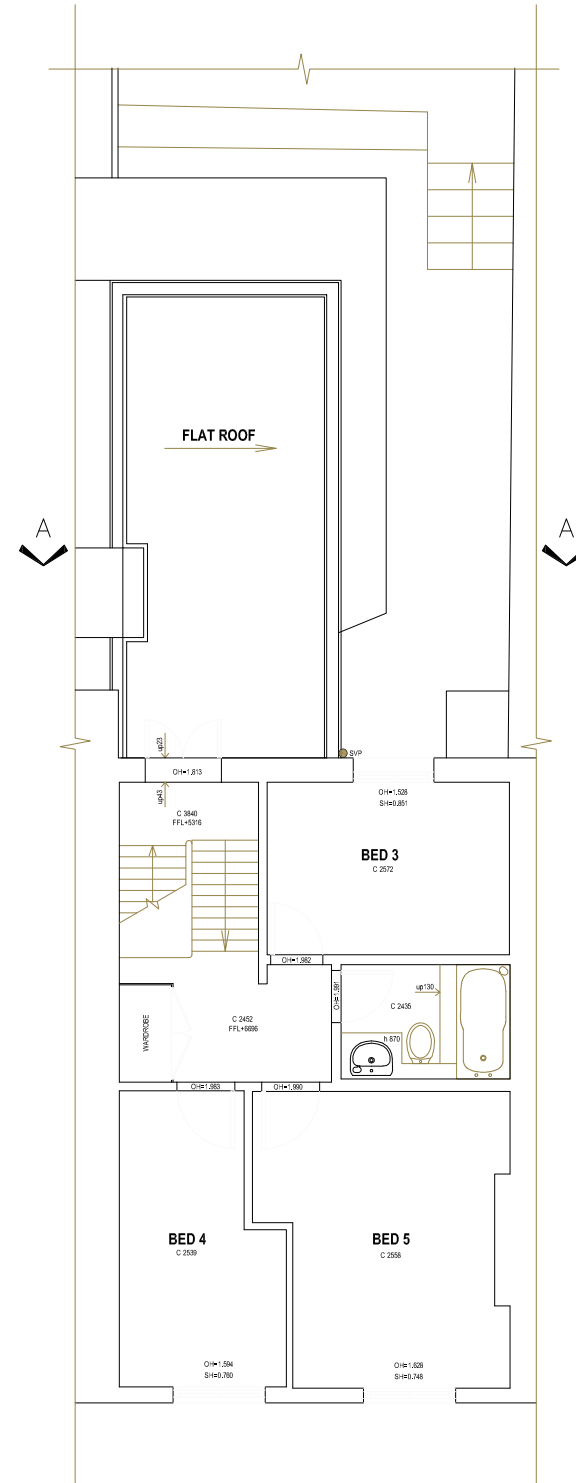

EX01 SECOND FLOOR PLAN
A1 Scale: 1:50