




**SIDE ELEVATION**  
 Scale: 1:100

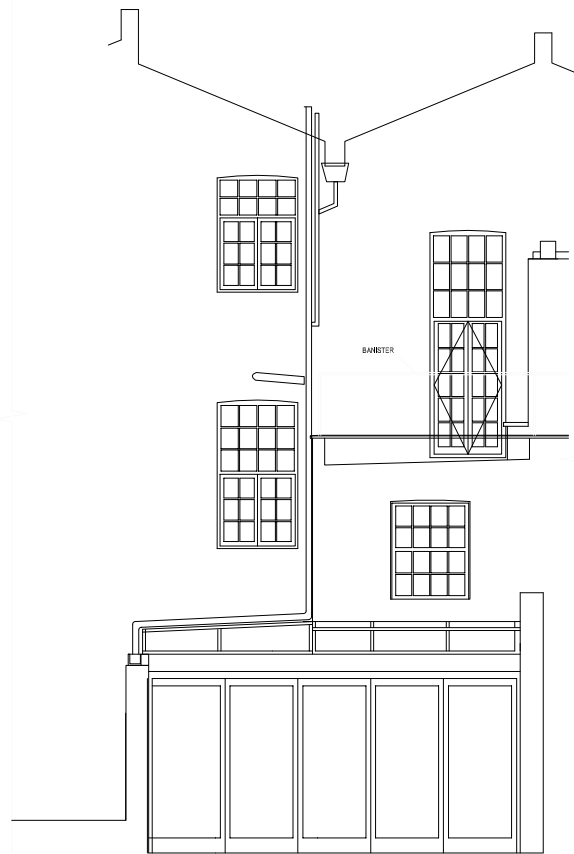



**REAR ELEVATIO N As Proposed**  
 Scale: 1:100

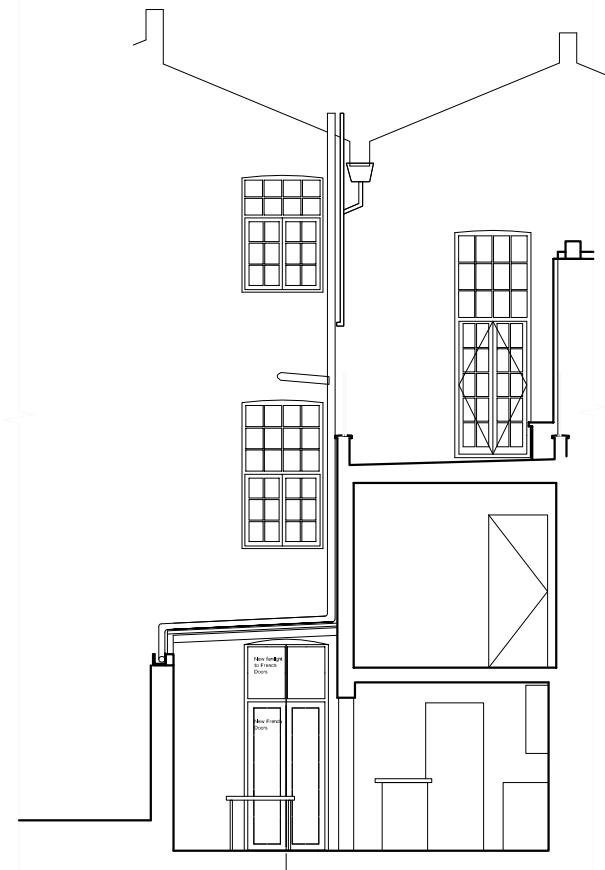



**SECTION A-A As Proposed**  
 Scale: 1:100


architectyourhome-highgate 91c St John's Way Highgate London N19 3QU Tel: 020 7281 4032 email: highgate@architect-yourhome.com					
PROJECT: 111 MESSINA AVENUE LONDON NW6 4LG					
ELEVATIONS & SECTION AS PROPOSED			Drawing No. 45-HGT003-04		
Scale: 1:100 printed A3			Date 27-7-2007		Drawn: P. Keetley

 


Drawn: P.Keetley

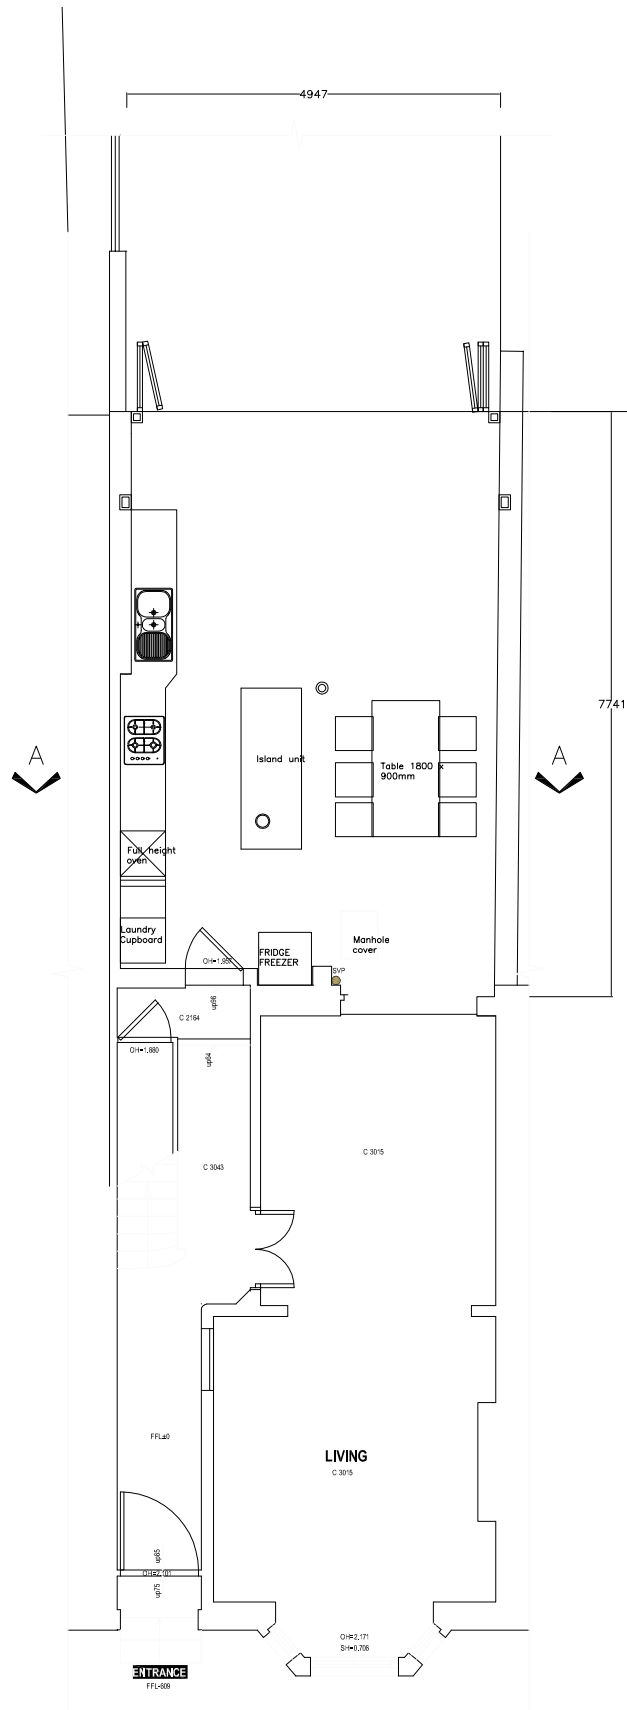

GROUND FLOOR PLAN  
Scale: 1:100

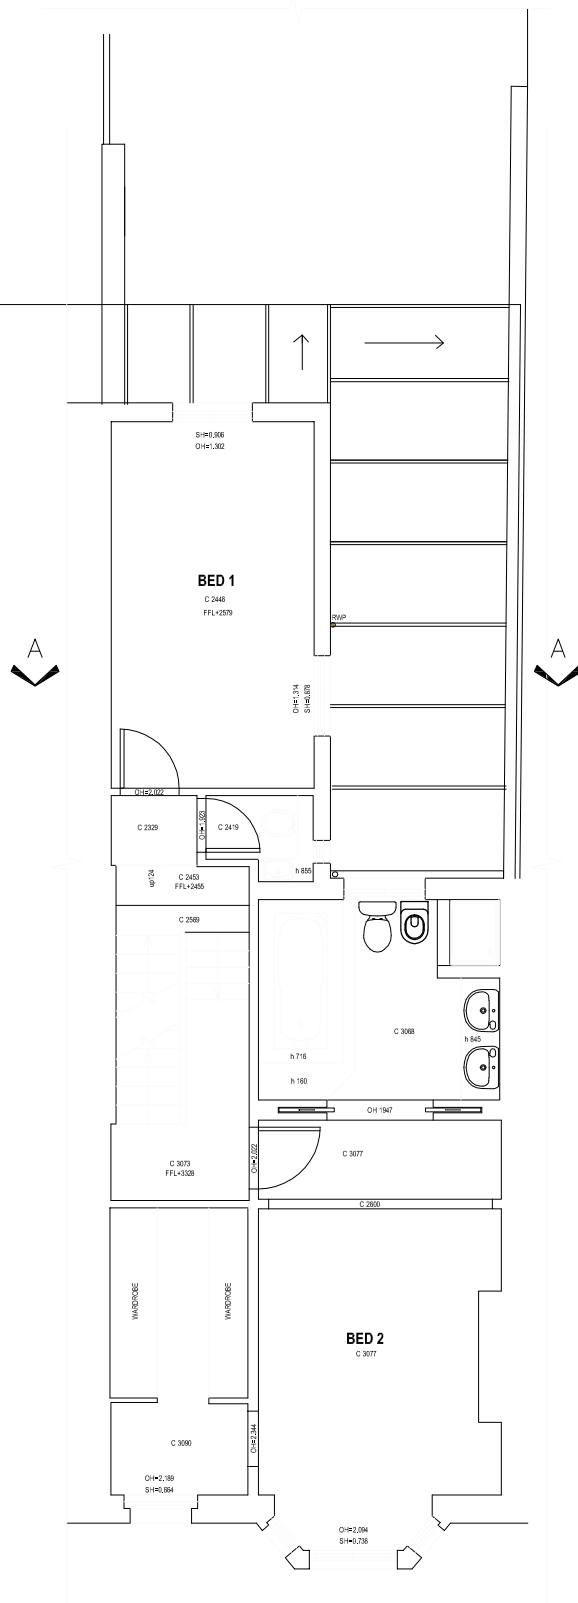

FIRST FLOOR PLAN  
Scale: 1:100

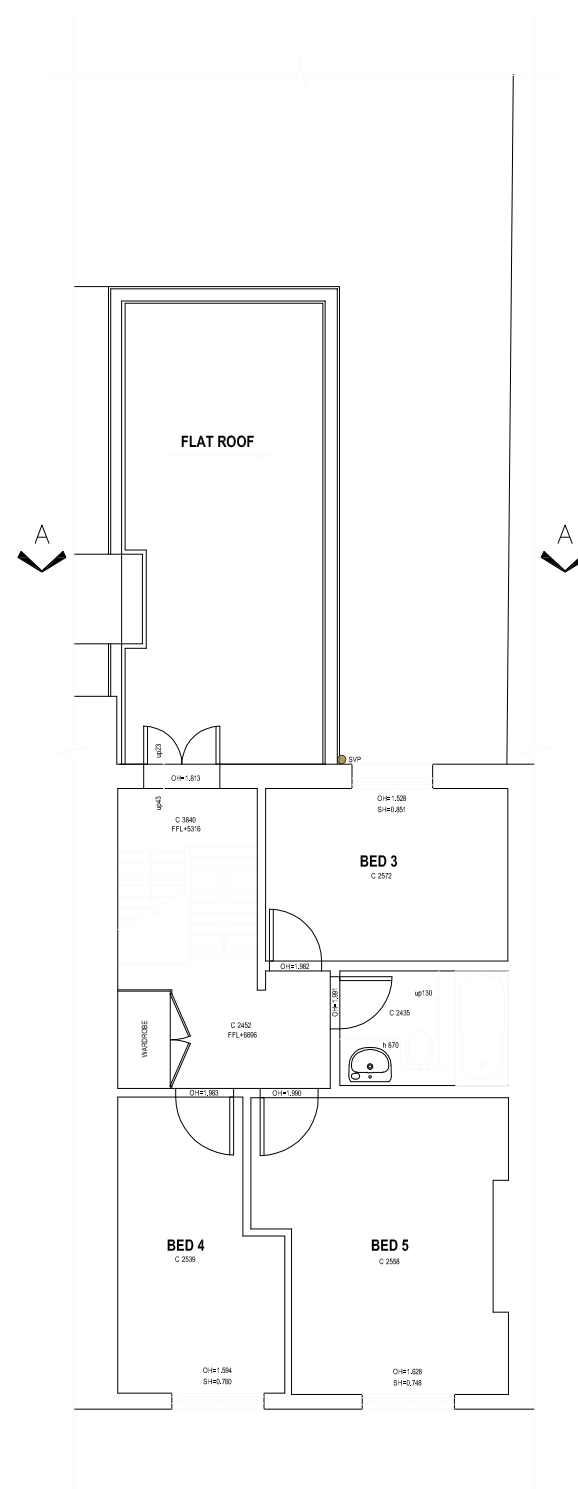

SECOND FLOOR PLAN  
Scale: 1:100