


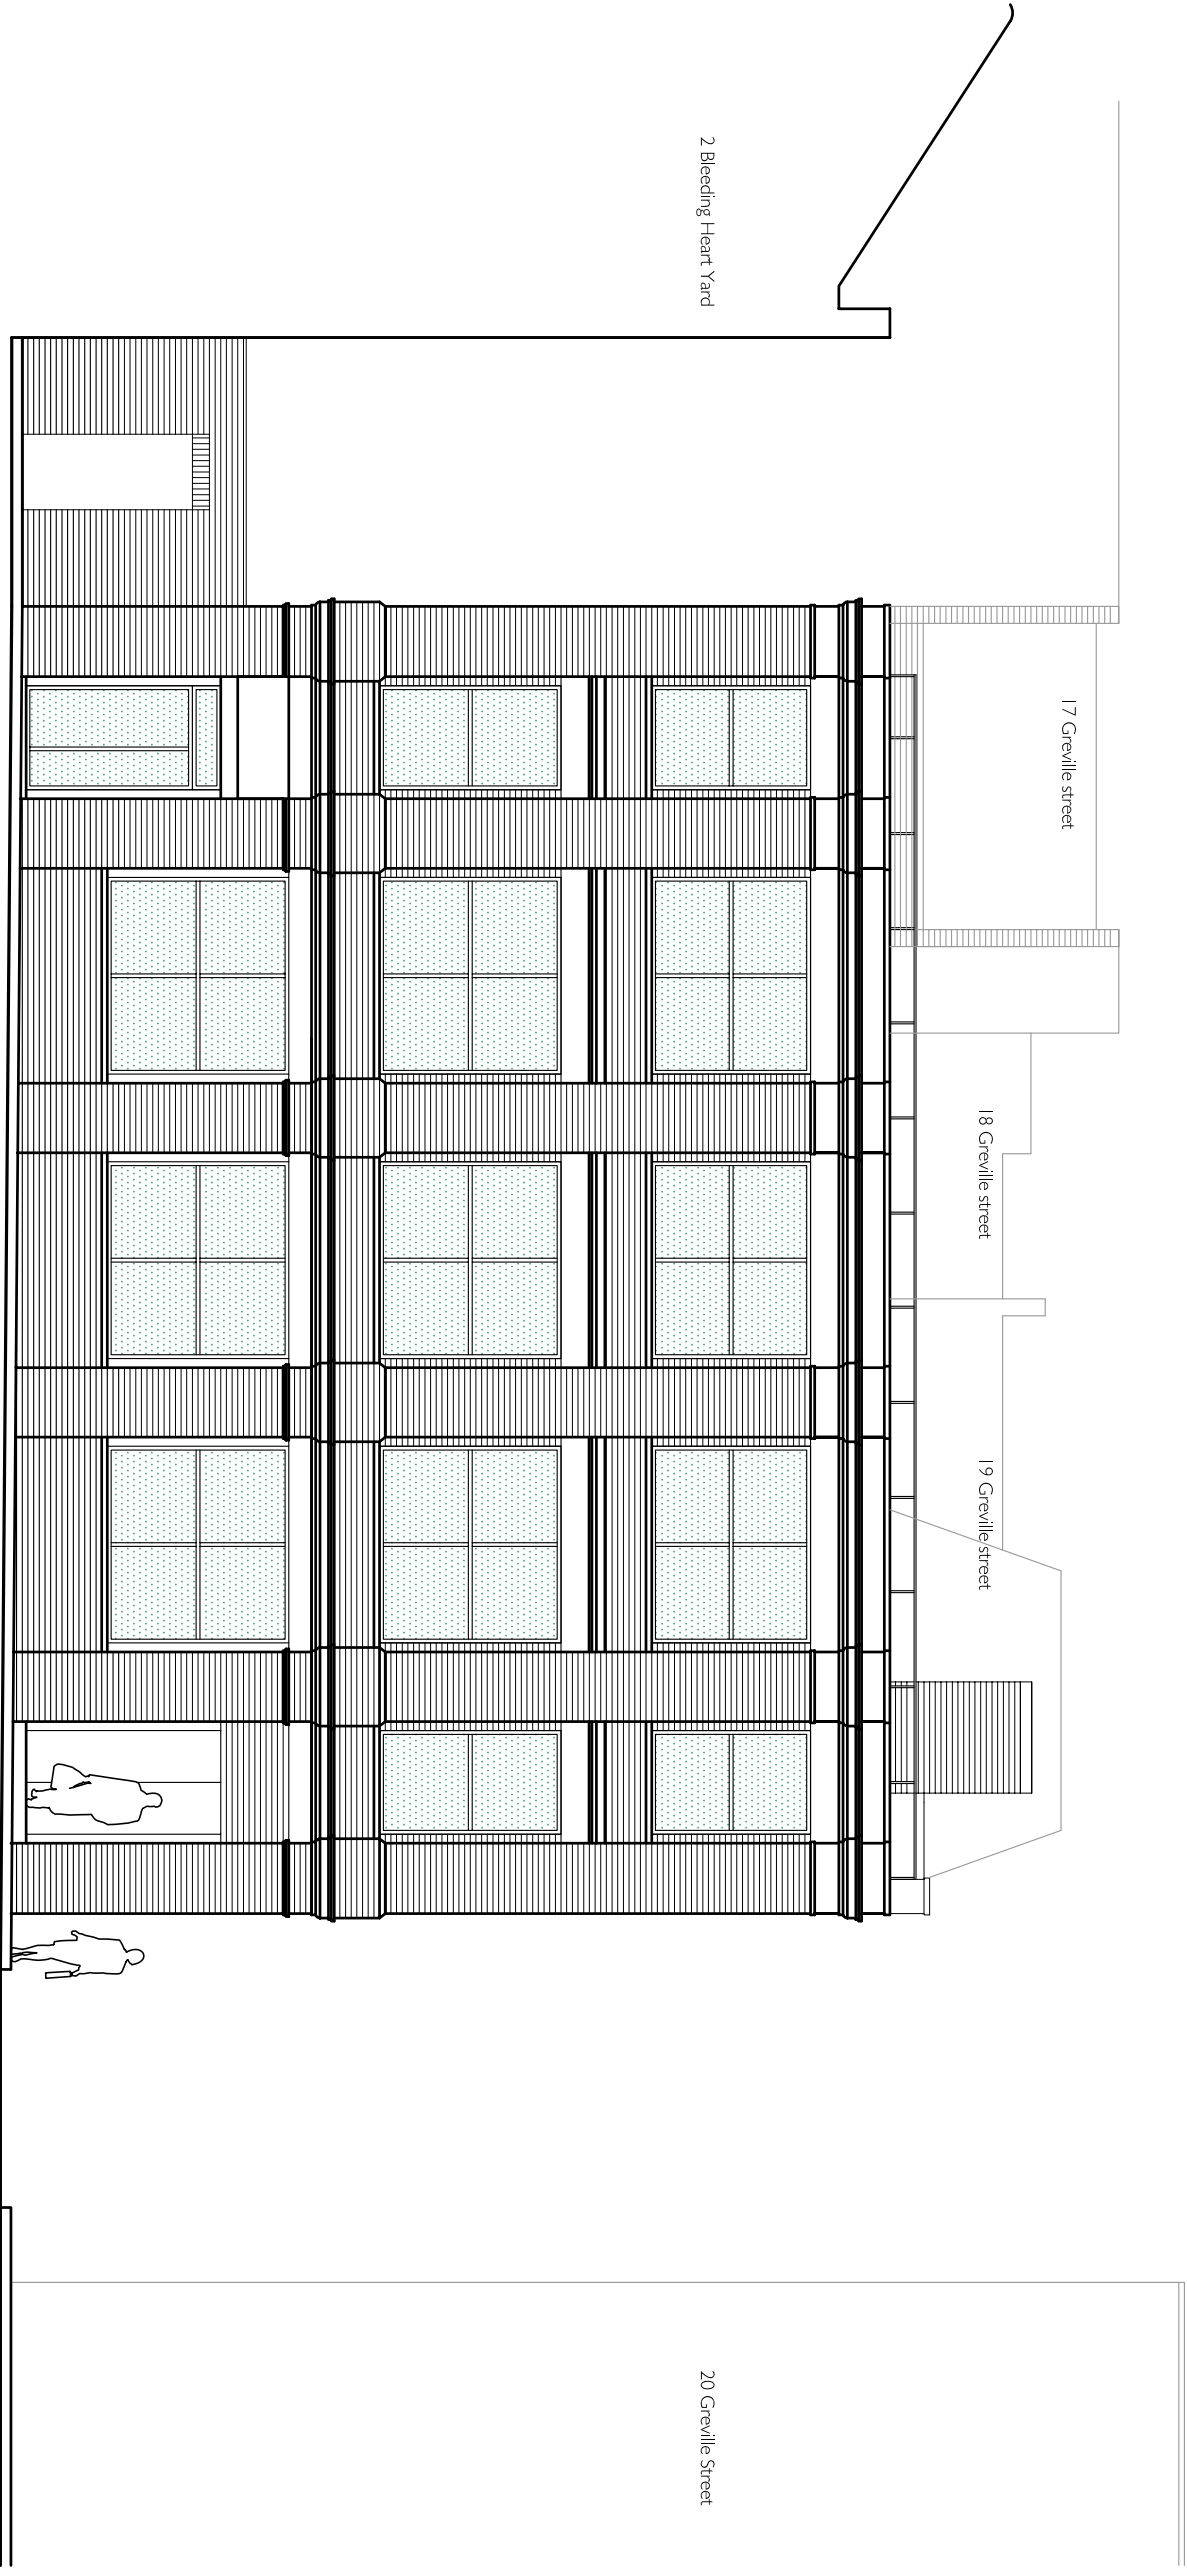

Client Bleeding Heart

Project 1 Bleeding Heart Yard
London EC1

Title Existing South Elevation
1 Bleeding Heart Yard

Scales 1:100 @ A3

Date 30 August 2007

Drawn by

Drawing No. 708 P 003

Revisions



ALL DIMENSIONS AND LEVELS SHOULD BE VERIFIED ON SITE.
ERRORS AND/OR OMISSIONS TO BE REPORTED TO GATTI DESIGN.

DO NOT SCALE

gatti design

3 kelfield mews

london w10 6lq

t 020 8968 9153

f 020 8968 0088

e cg@london.com

gatti design